



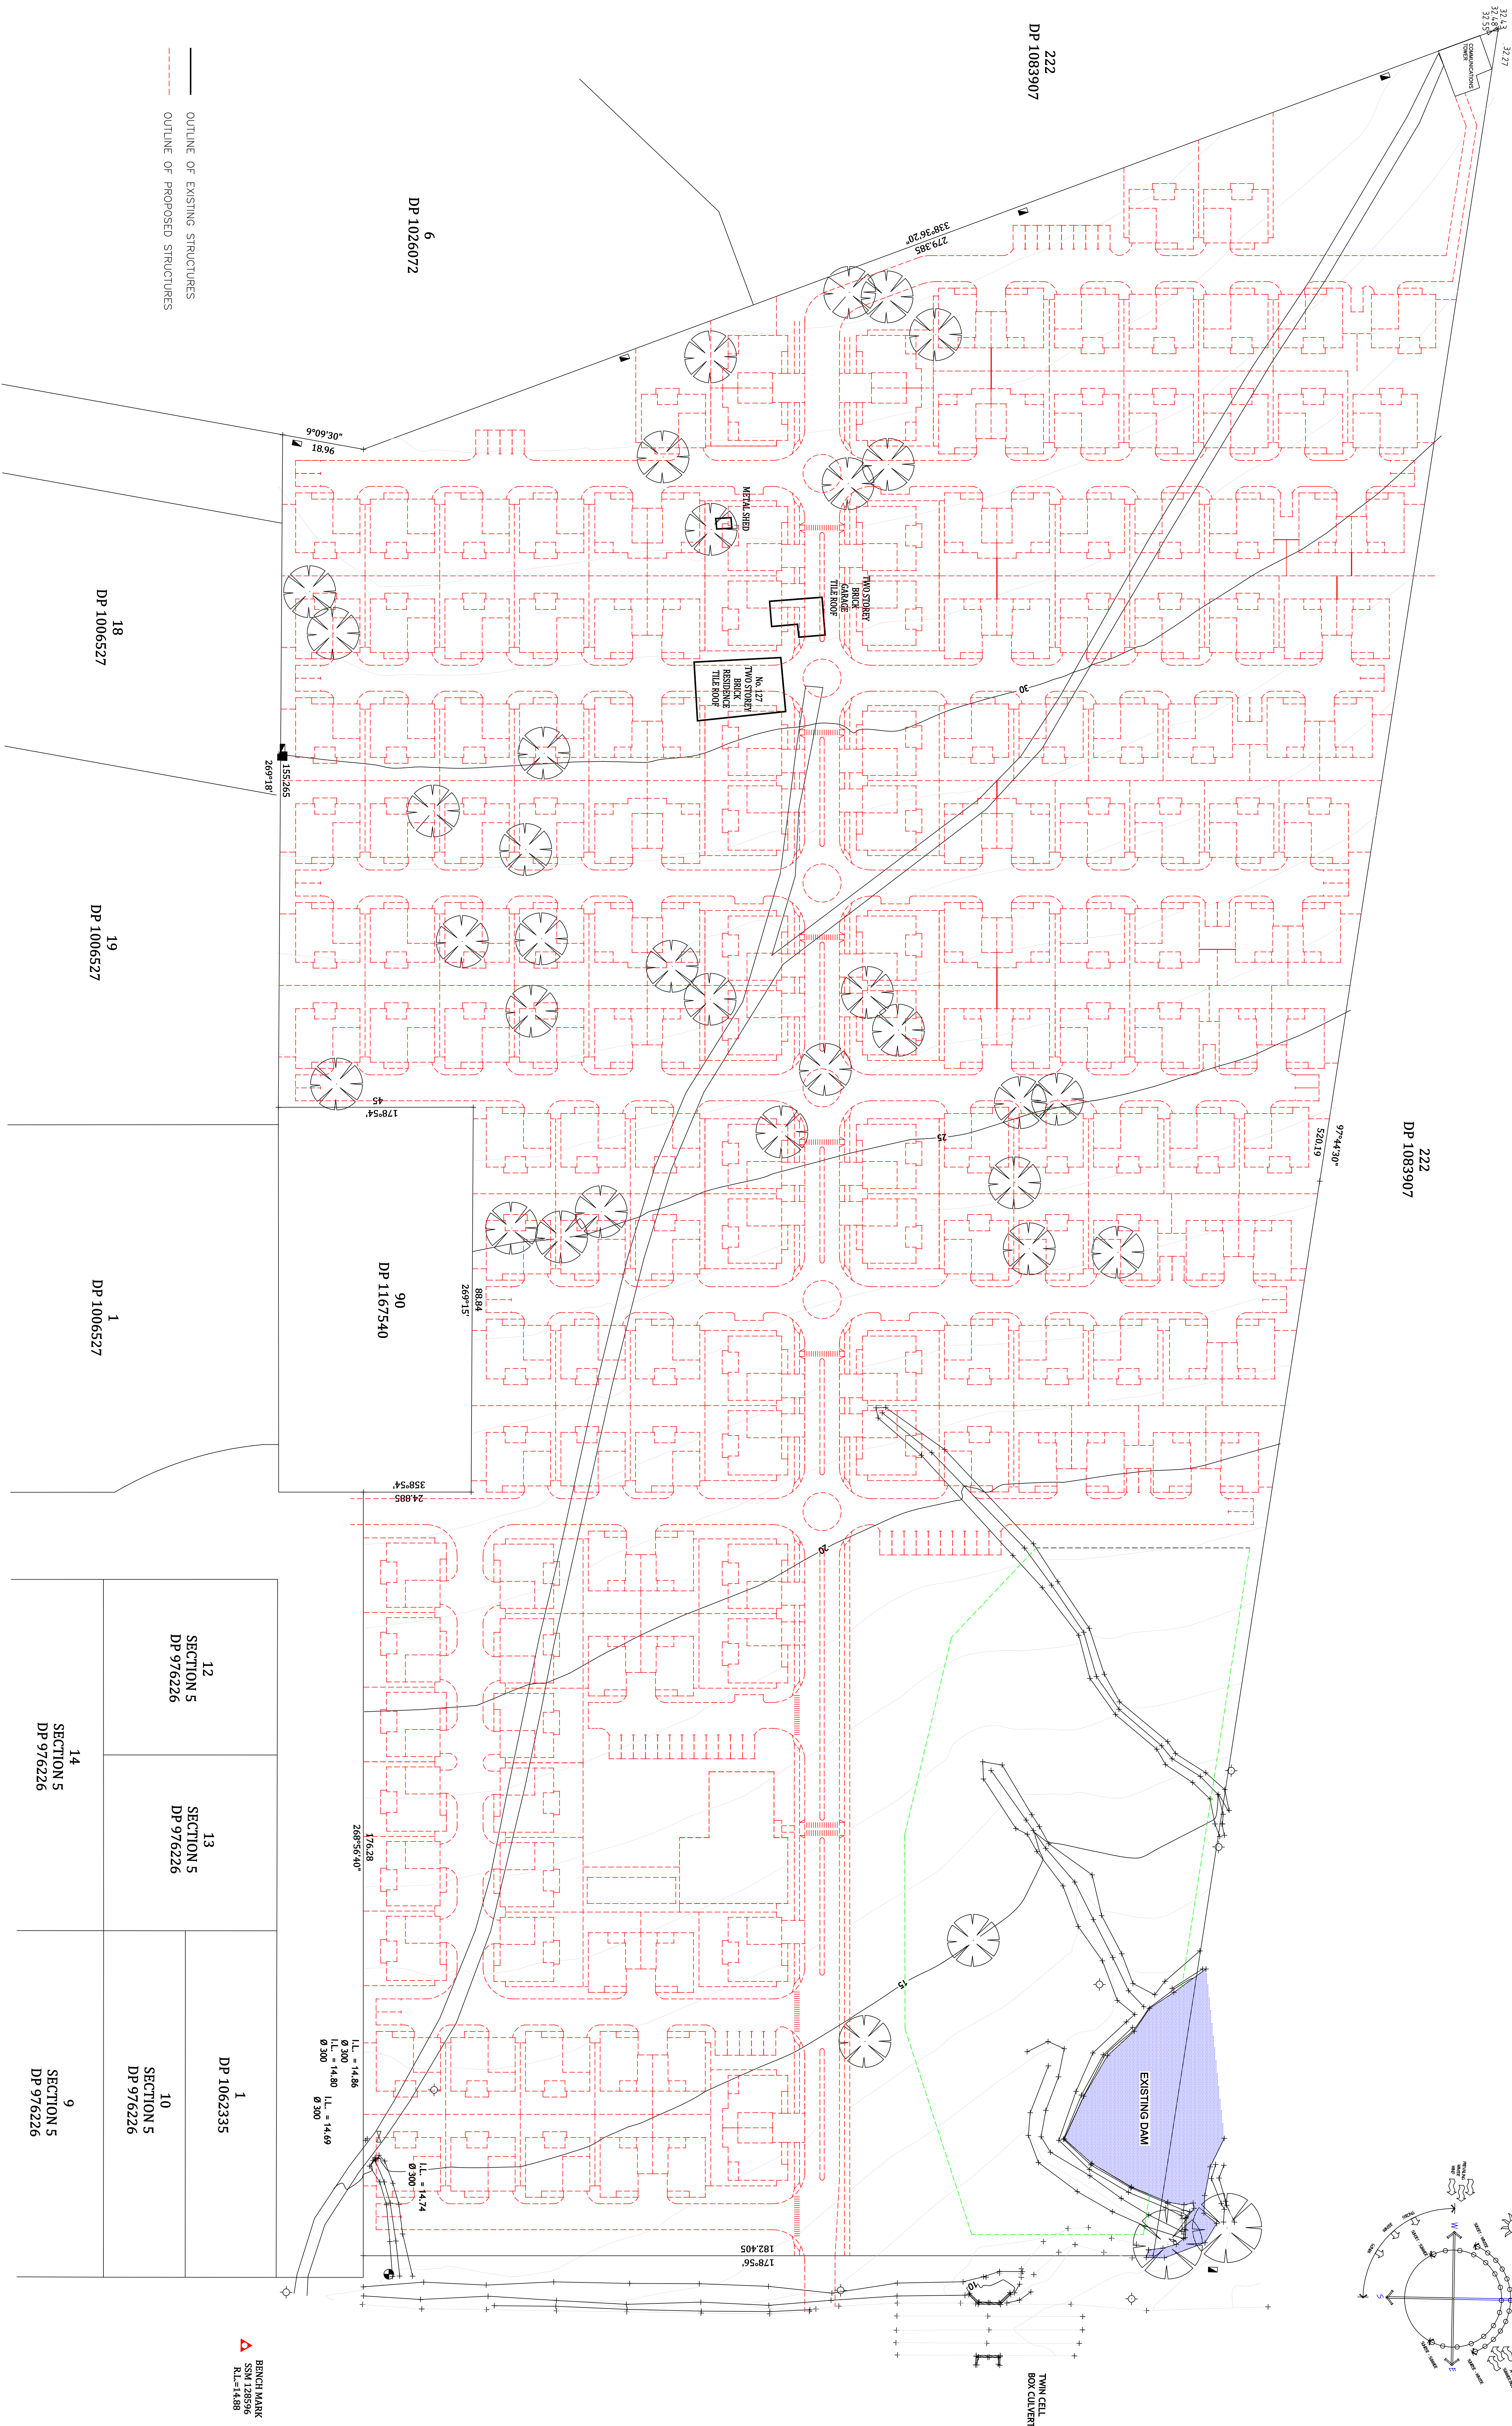

REVISIONS		DATE	BY	CHKD	APPD
1	ISSUE FOR PRE-DA	01/07/19	NLC	GBT	

NOTES:


01/05/19	NLC	GBT
05/01/19	NLC	GBT
06/02/19	NLC	GBT
31/01/19	NLC	GBT
01/07/19	NLC	GBT

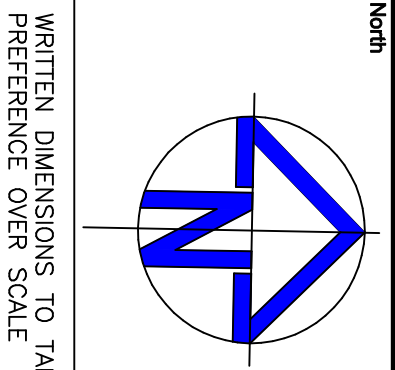

J. AND C. WOODS
127 HIGH STREET
WALLALONG NSW 2320

Copyright ©
All rights reserved. No part of this plan may be reproduced, stored in a retrieval system or transmitted in any form or by any means electronic, mechanical, photocopying, recording or otherwise without the written permission of Toner Design Pty Ltd.

17 Lingard Street
Merewether NSW 2291
ABN 55 077 010 309
Phone: 0414 297 101
Email: tonerdesign@westnet.com.au
Web: www.tonerdesign.com.au

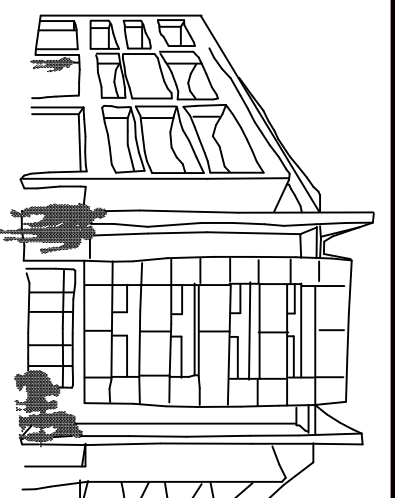


TONER DESIGN
PLANNING • DEVELOPMENT • CONSTRUCTION

SITE ANALYSIS PLAN		DATE	BY	CHKD	APPD
NLC	28/06/2019	1500	GBT	01/07/2019	
Checked	Project No.	Draw No.	Sheet No.	Issue	
GBT	TD-18/107	P.D.A. 01	A		


[illegible]

Written dimensions to take preference over scale

Client
J. AND C. WOODS
Site Address
LOTS 91, DP 1167540
127 HIGH STREET
WALLALONG NSW 2320

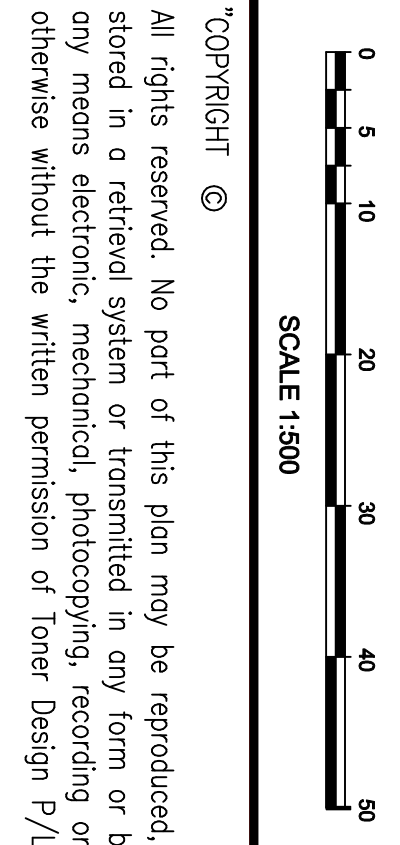


17 Lingard Street
Merewether NSW 2291
ABN 55 077 010 309
Phone: 04 14 297 101
Email: ionerdesign@westnet.com.au
Web: www.ionerdesign.com.au

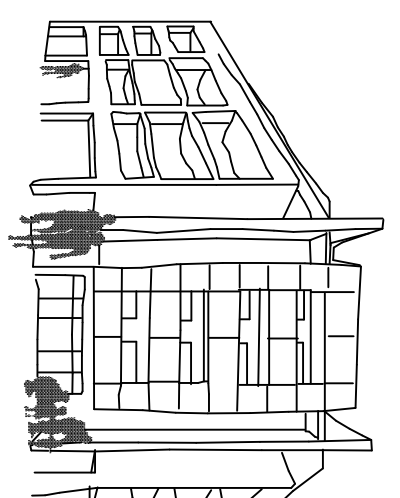

TONER
DESIGN
PLANNING • DEVELOPMENT • CONSTRUCTION


Drawn	Date	Scale	AO	Checked	Date
NLC	28.06.2019	1:500	CBT	01.07.2019	
Designed	Project No.		Dwg. No.		Issue
CBT	TD_19/0059		P-D_A_02		A

NOTE: * DISABLED ACCESS TO COMPLY WITH AS1428.1
* PROVISION FOR GRAB RAILS & FOLD DOWN SEAT TO SHOWER TO COMPLY WITH AS1428.1-2009

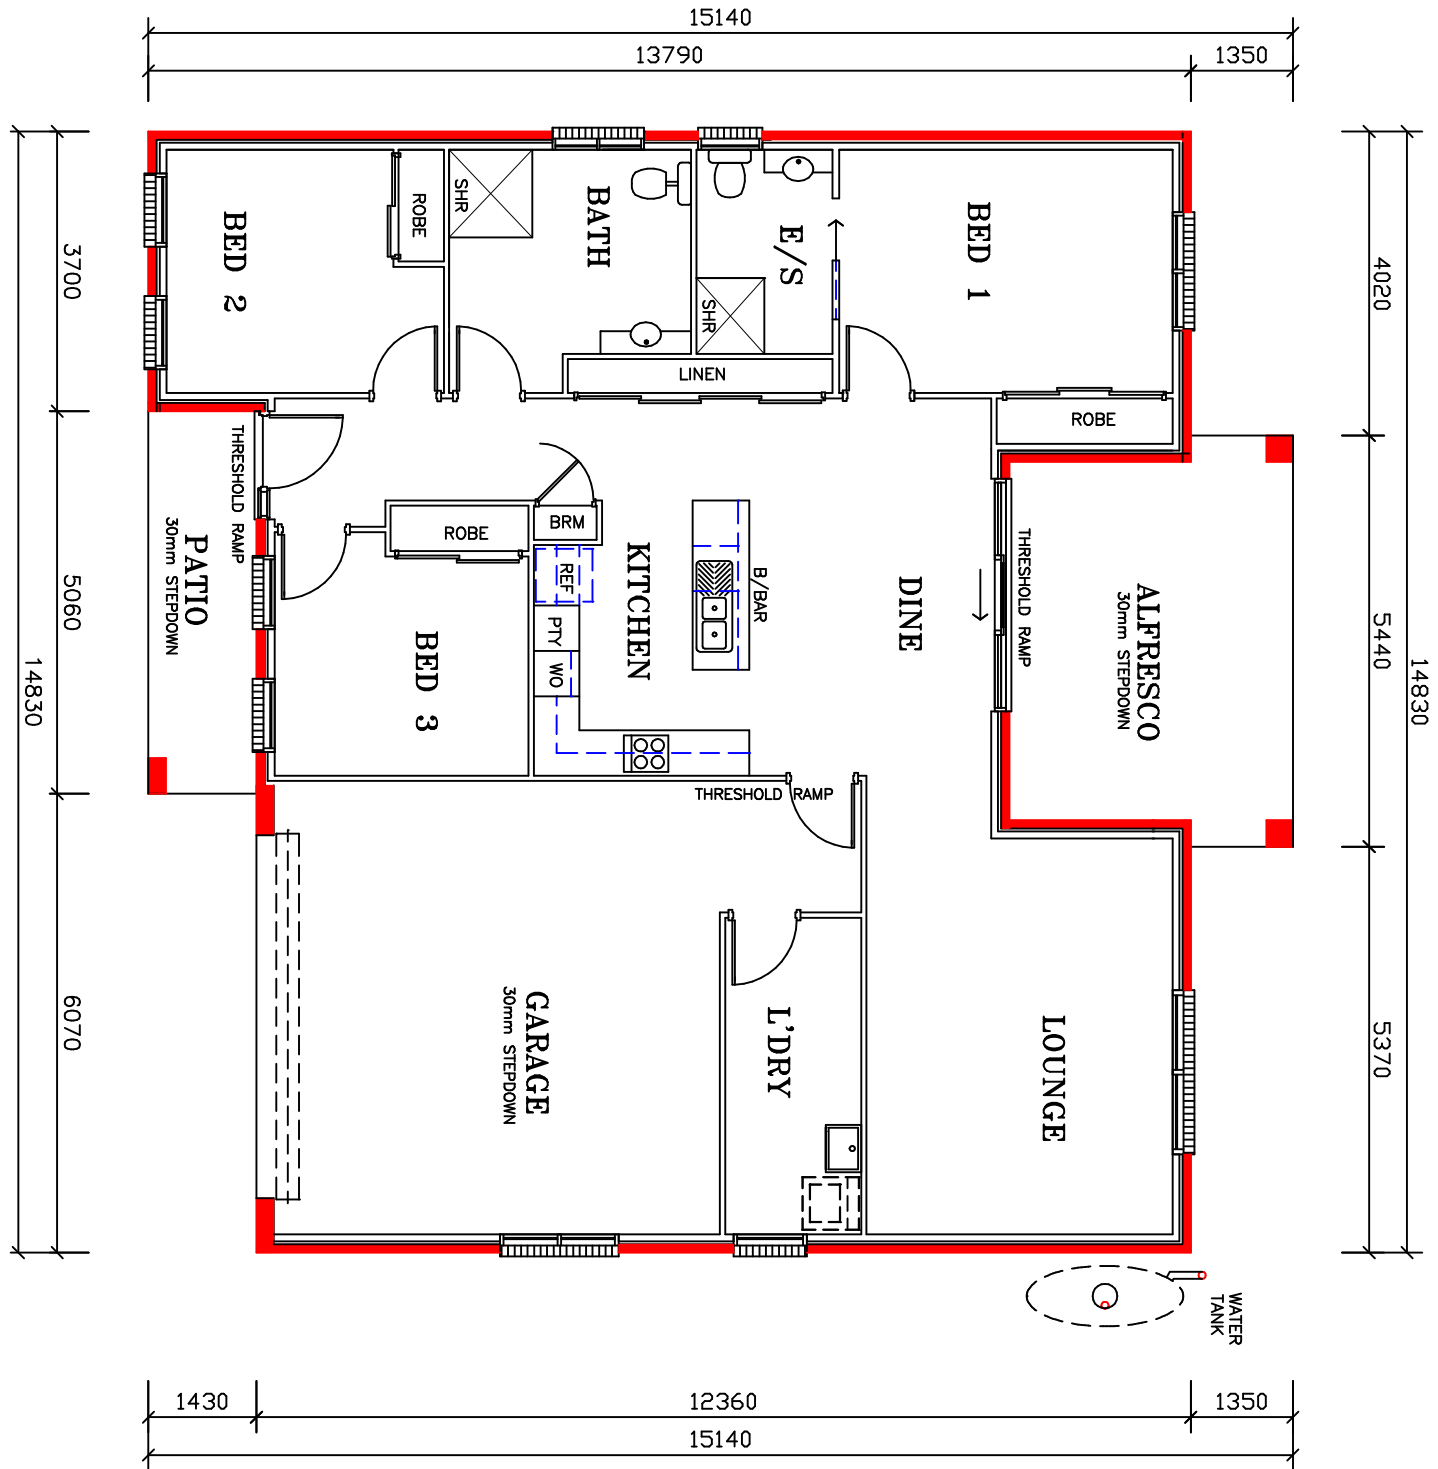


TYPICAL FLOOR PLAN 'A'

LIVING: 134.78 M2
GARAGE: 39.47 M2
KITCHEN: 7.24 M2
BATH: 18.38 M2
TOTAL: 199.87 M2

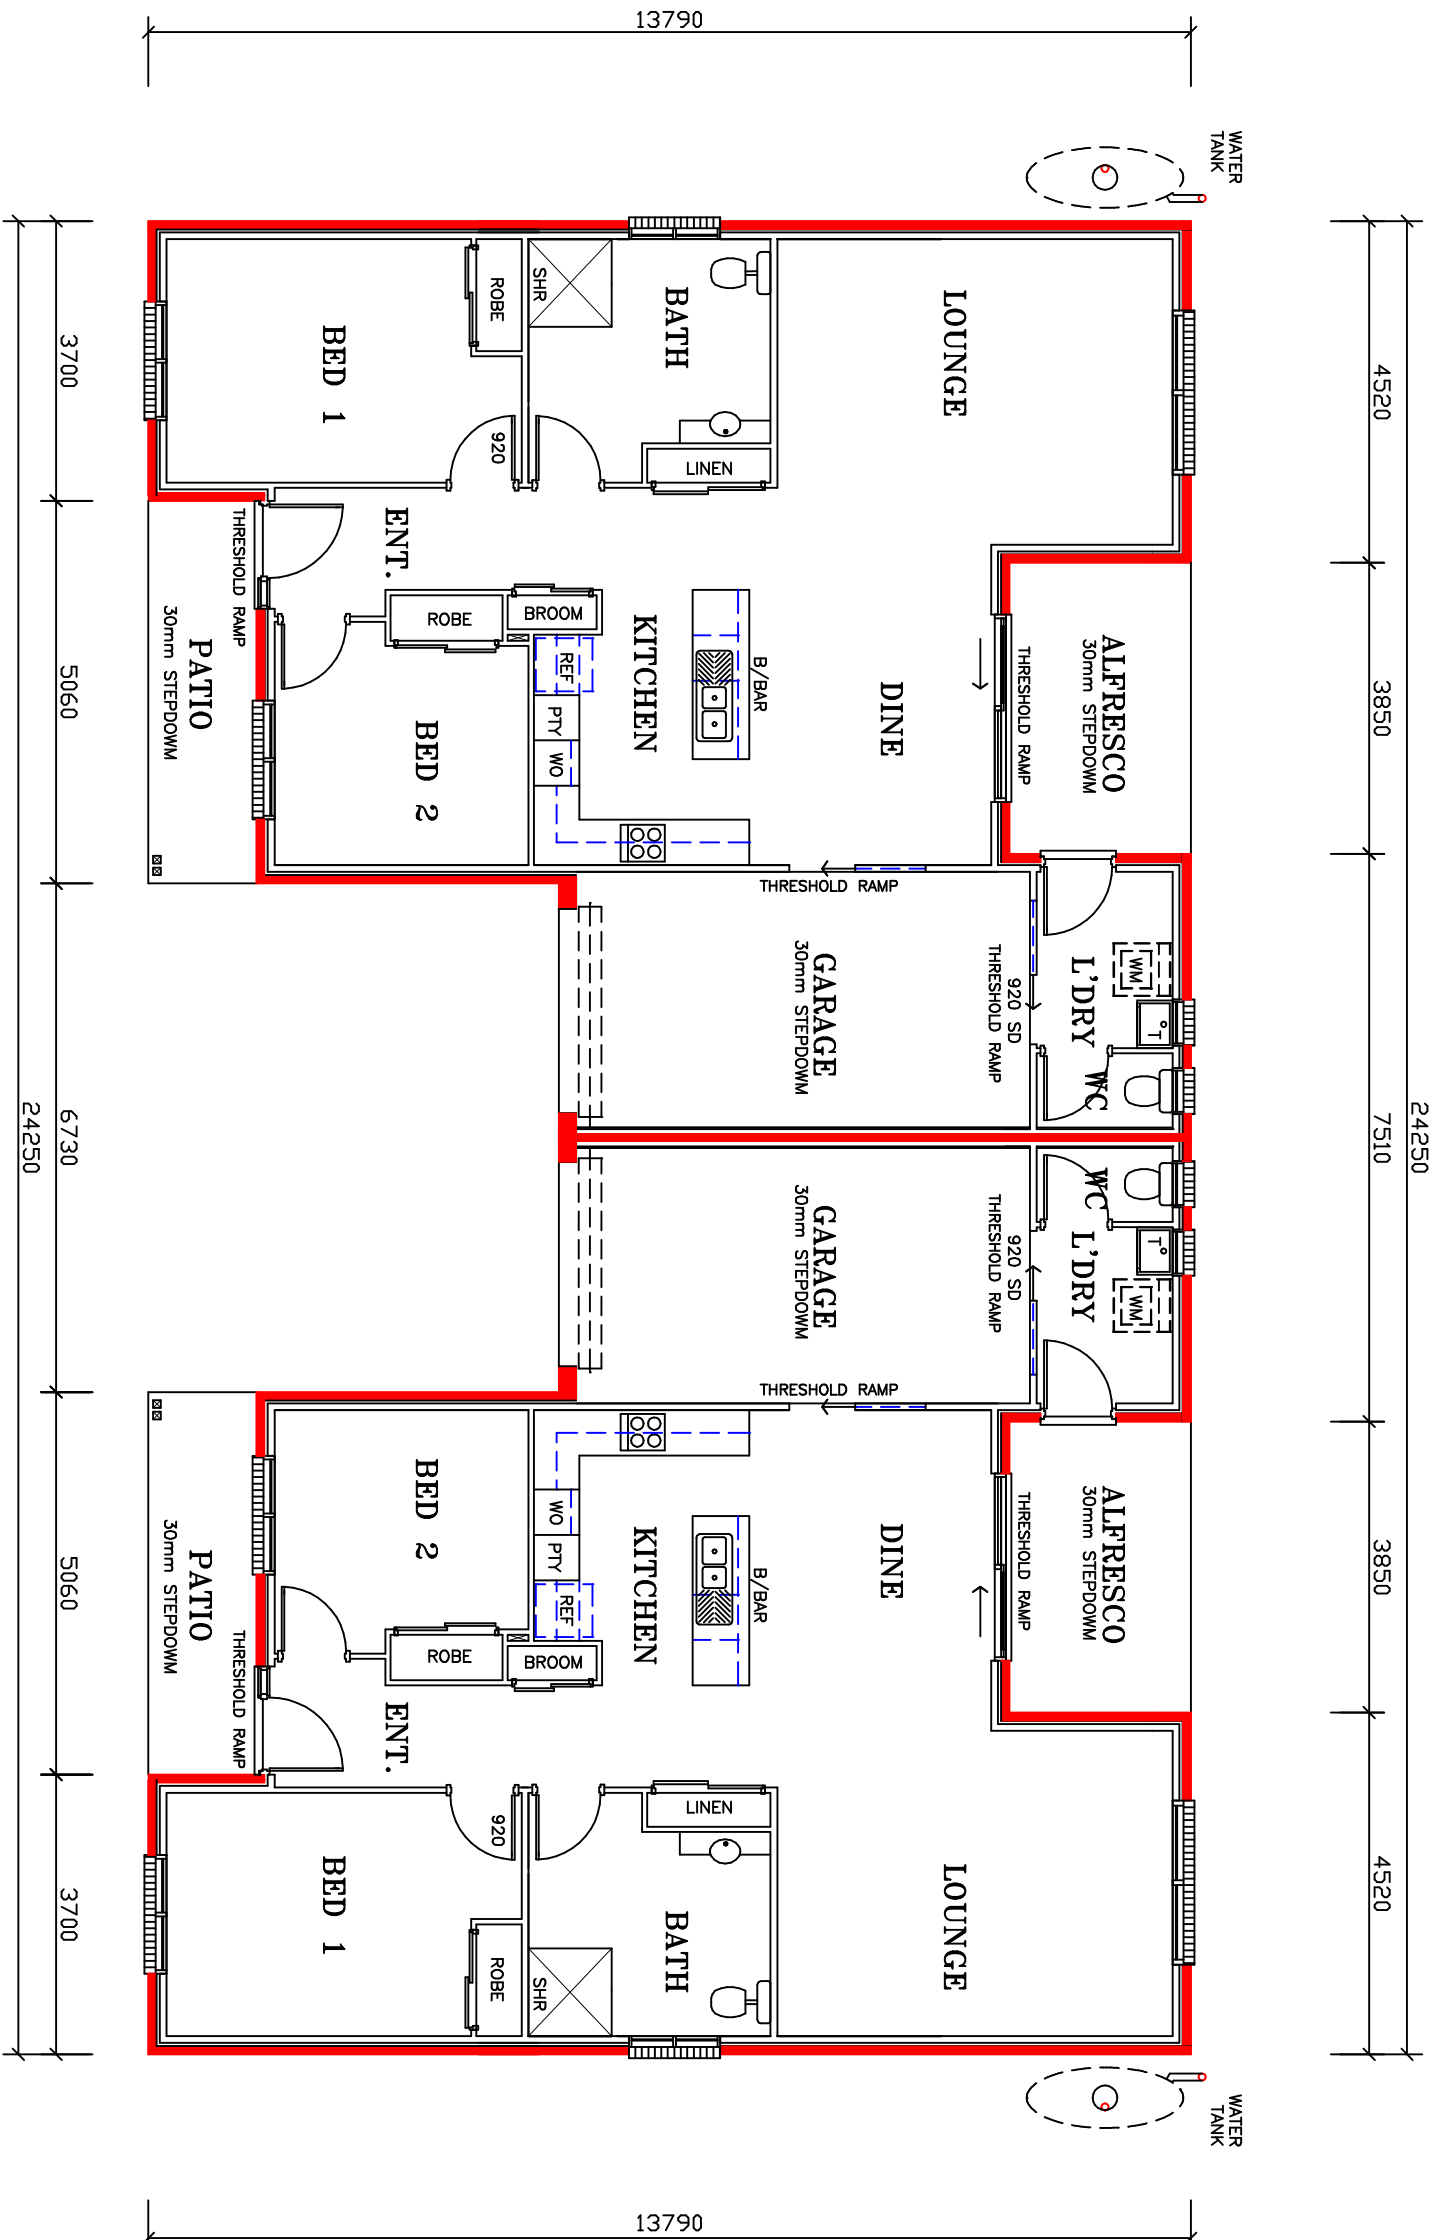


TYPICAL FLOOR PLAN 'C'

LIVING: 110.56 M2
GARAGE: 21.90 M2
KITCHEN: 7.24 M2
BATH: 9.24 M2
TOTAL: 148.94 M2

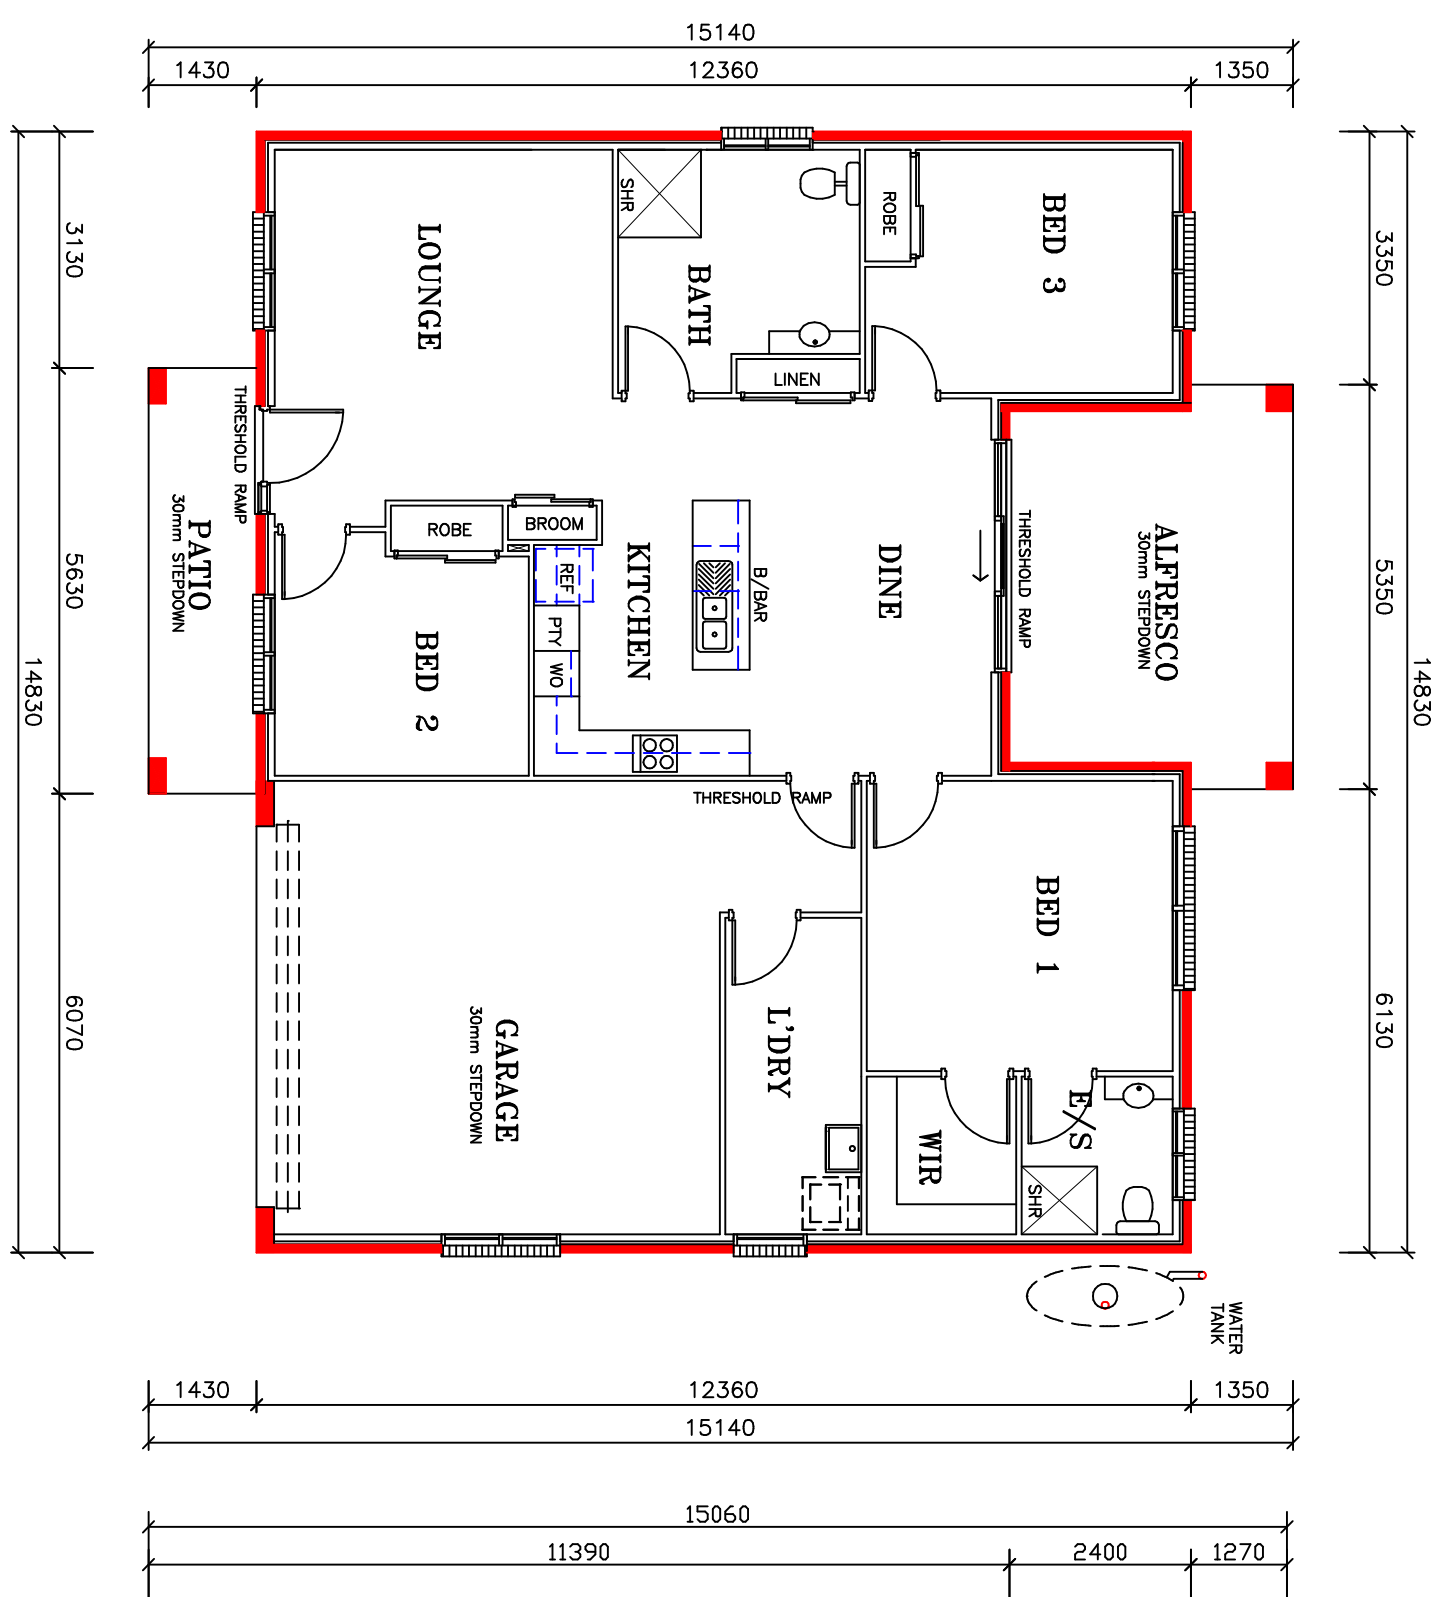


TYPICAL FLOOR PLAN 'B'

LIVING: 130.63 M2
GARAGE: 4.31 M2
KITCHEN: 18.38 M2
TOTAL: 198.57 M2

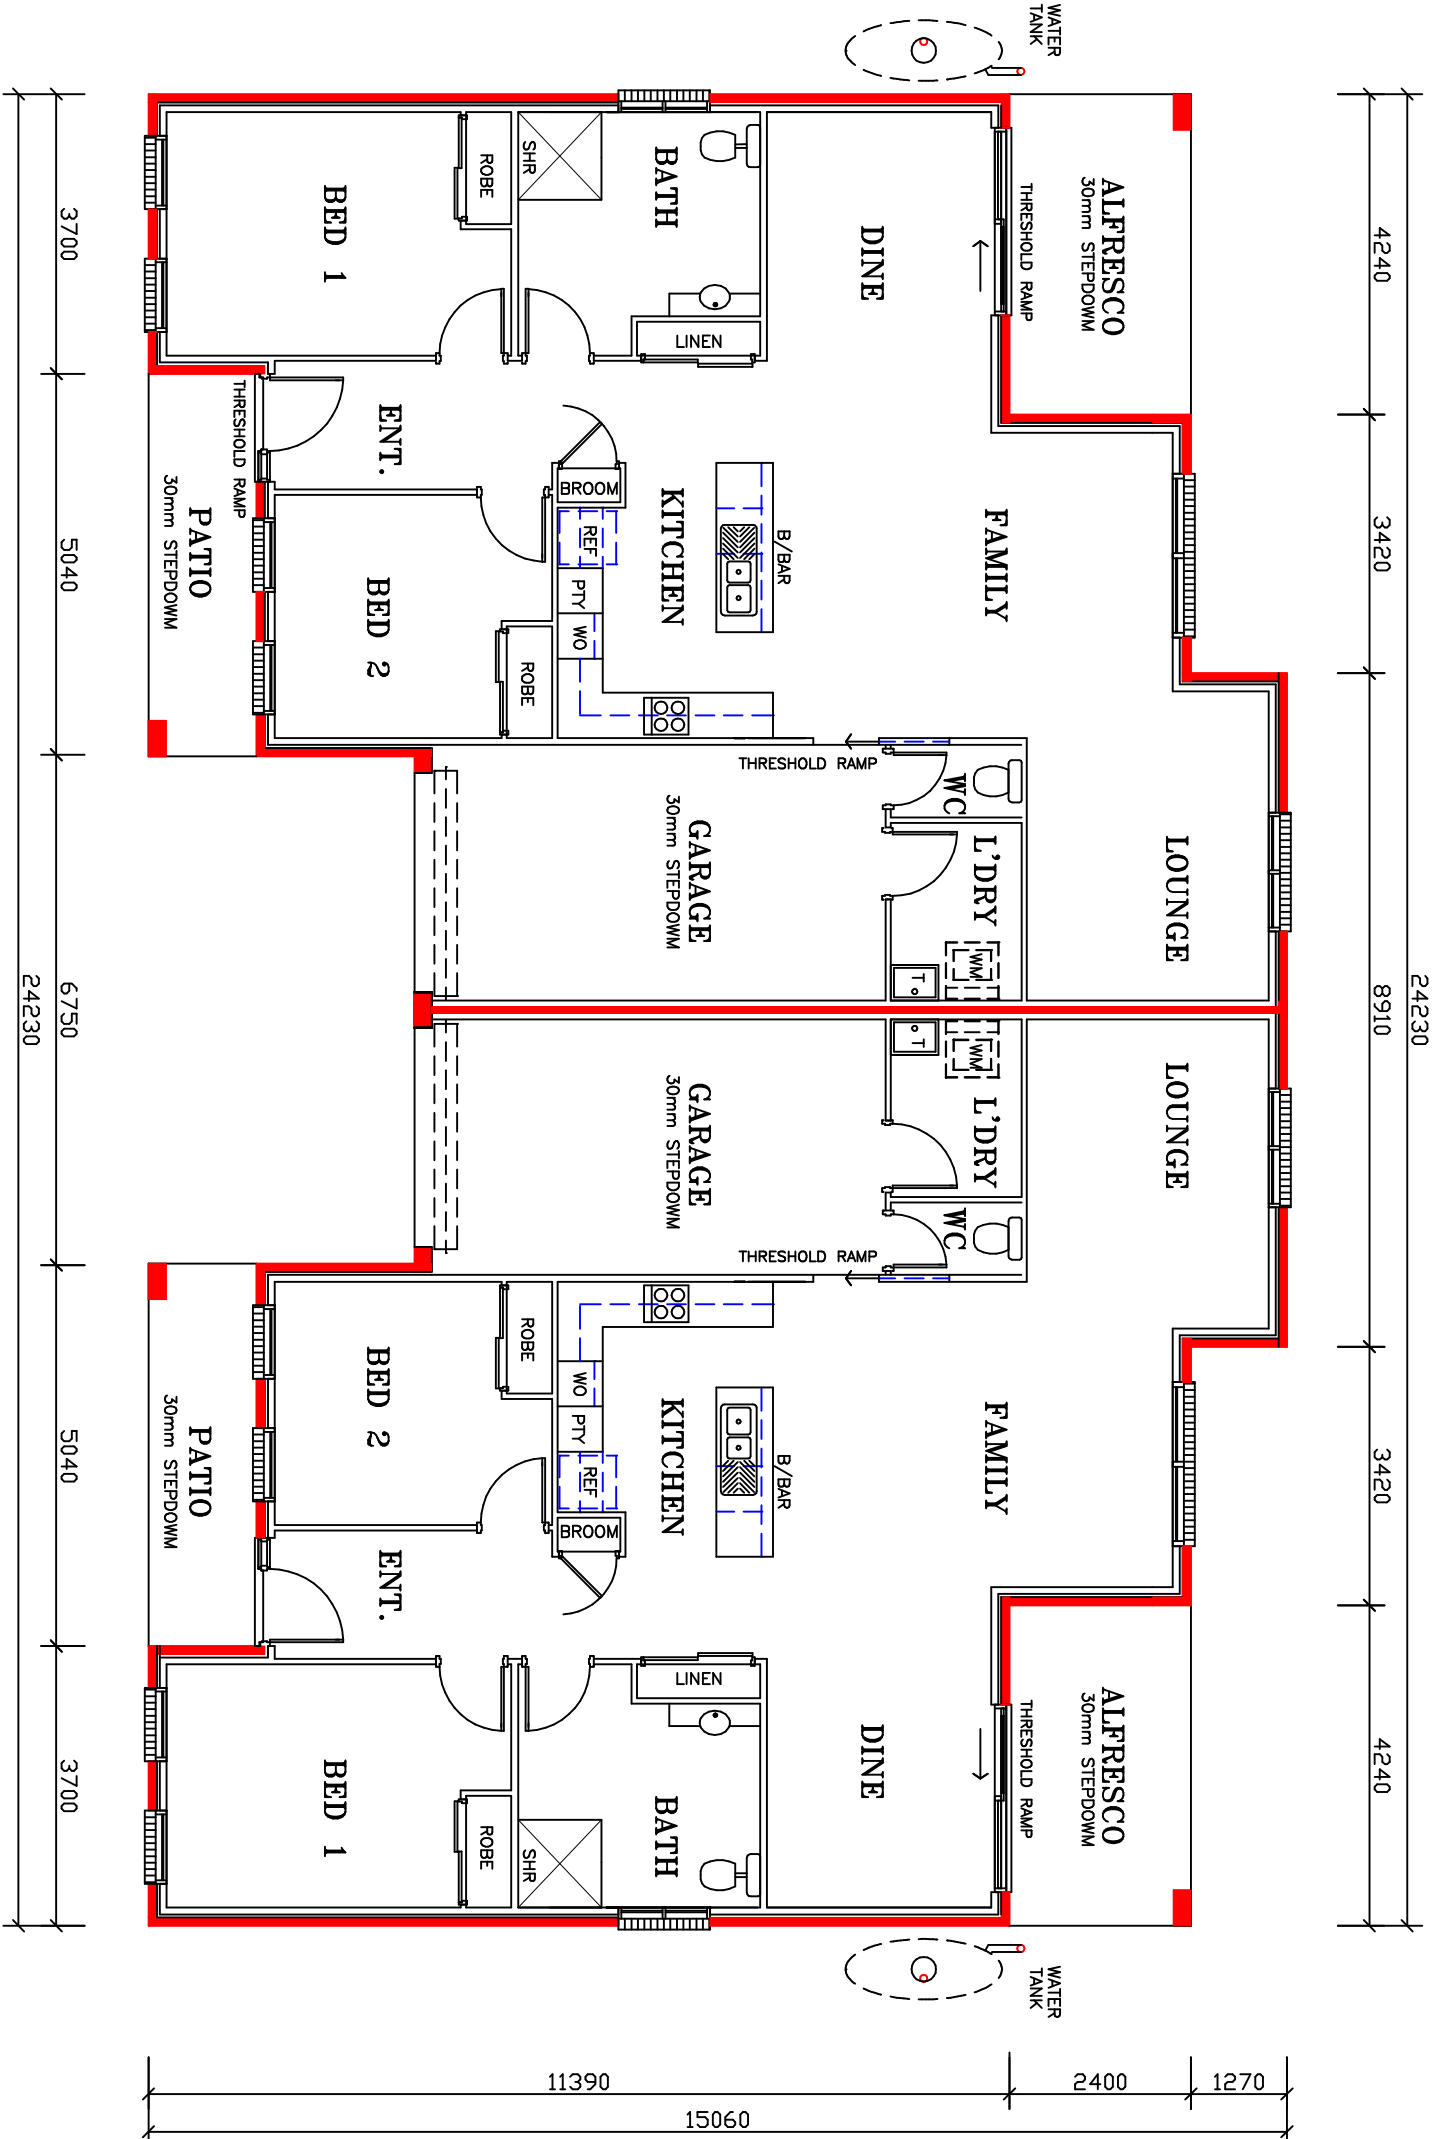


TYPICAL FLOOR PLAN 'D'


LIVING: 120.30 M2
GARAGE: 23.21 M2
KITCHEN: 10.18 M2
TOTAL: 160.93 M2

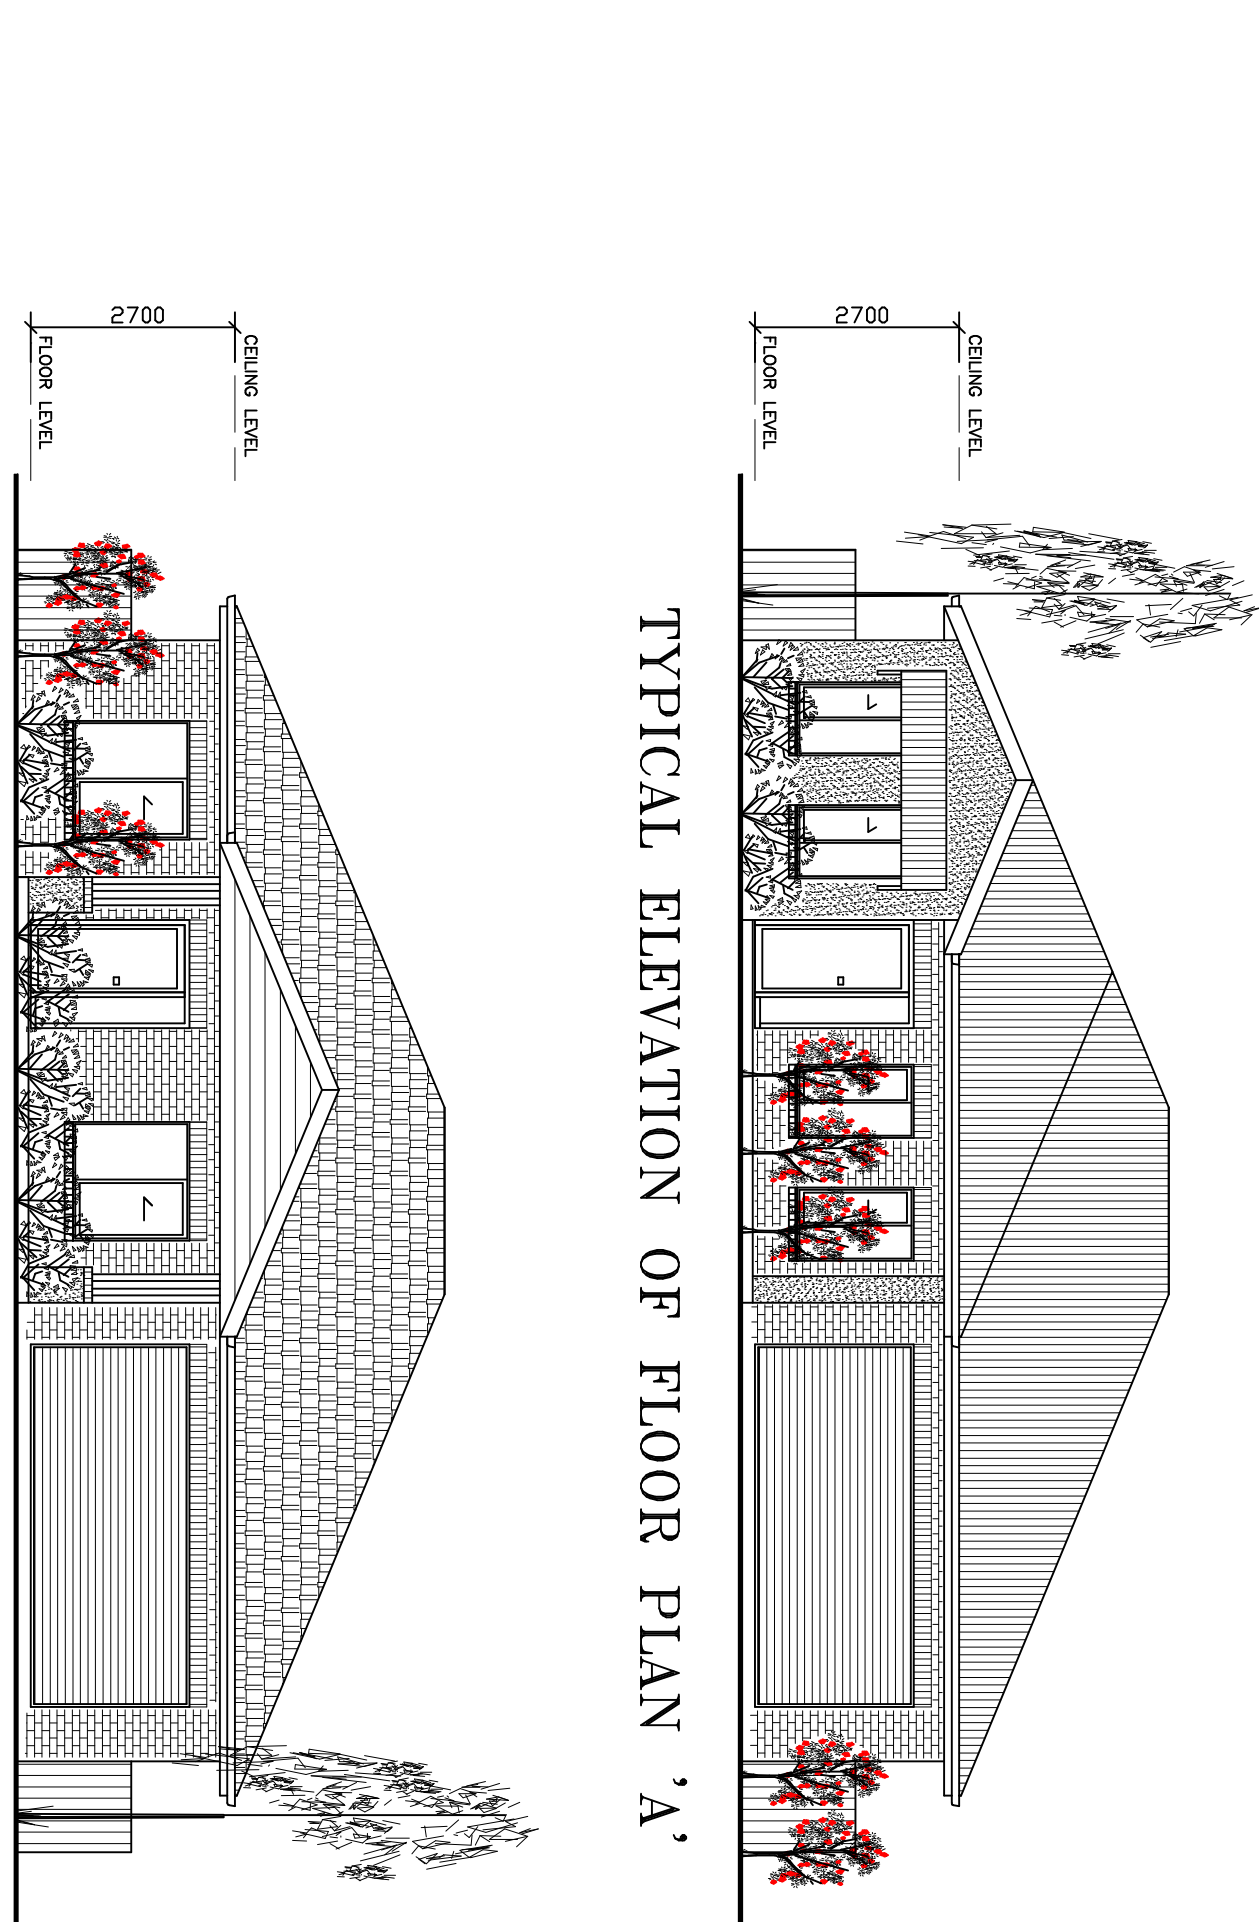

TYPICAL ELEVATION OF FLOOR PLAN 'A'

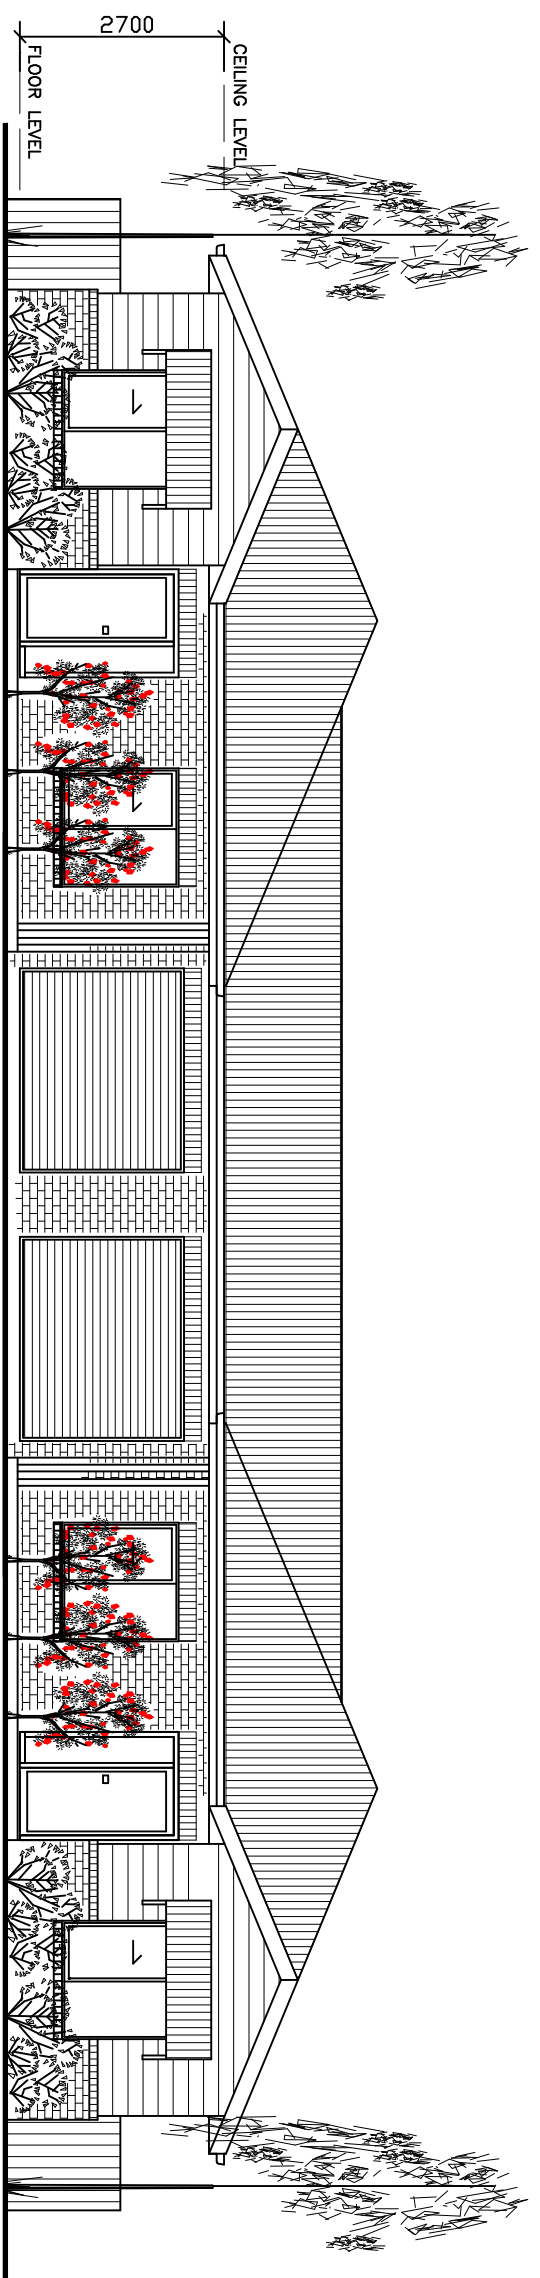

TYPICAL ELEVATION OF FLOOR PLAN 'C'

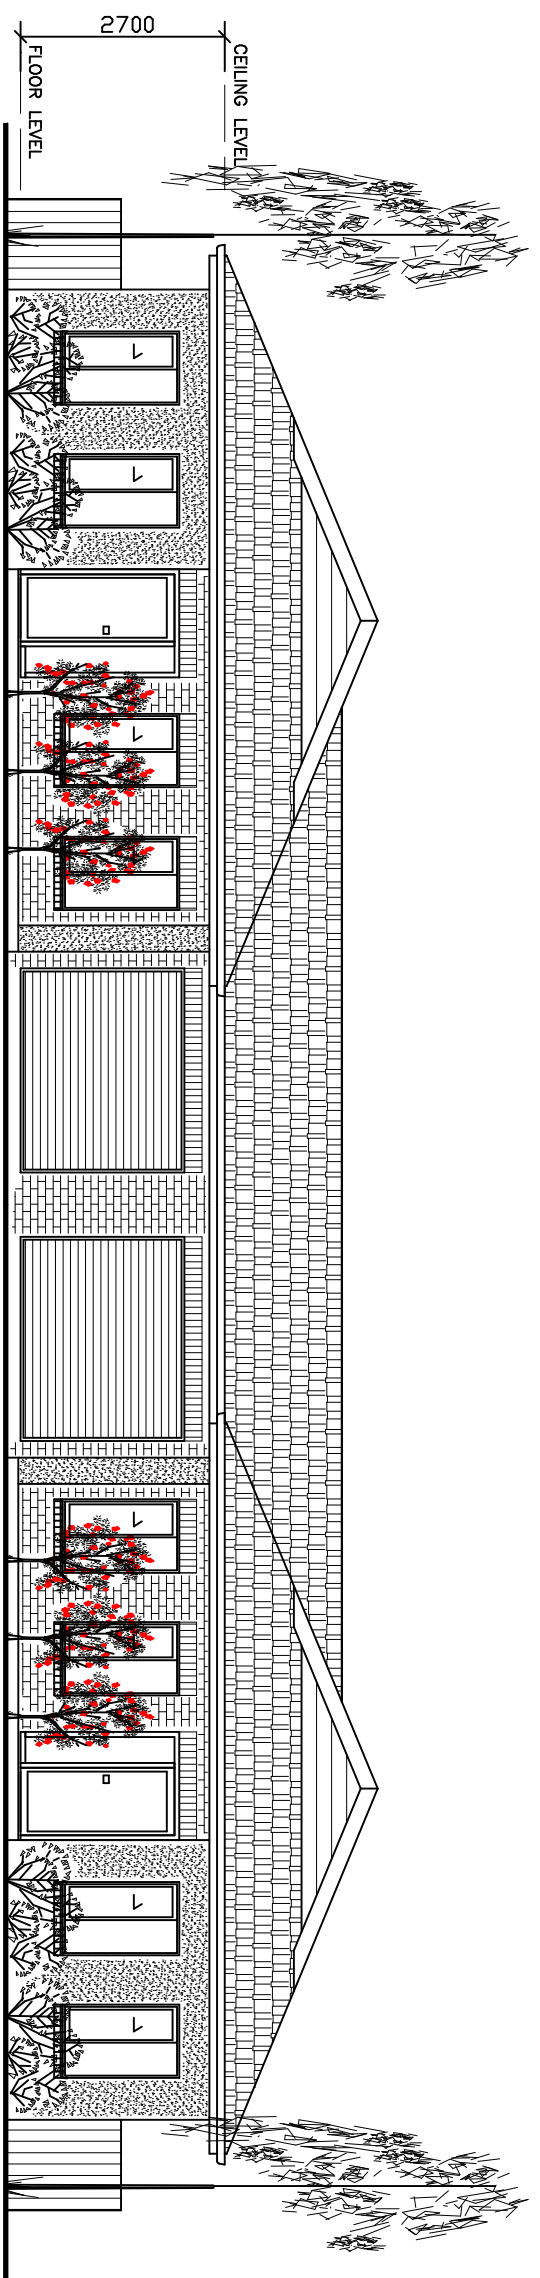


TYPICAL ELEVATION OF FLOOR PLAN 'D'

Issue	Description	Date	Drawn	Check
A	ISSUE FOR DA	07/11/17	NLC	CBT

Client: J. AND C. WOODS
Site Address: LOTS 91, DP 1167540
127 HIGH STREET
WALLALONG NSW 2320

Copyright ©
Scale 1:100
All rights reserved. No part of this plan may be reproduced, stored in a retrieval system or transmitted in any form or by any means electronic, mechanical, photocopying, recording or otherwise without the written permission of Toner Design P/L.*

17 Lingard Street
Merewether NSW 2291
ABN 55 077 010 309
Phone: 0414 297 101
Email: tonerdesign@westnet.com.au
Web: www.tonerdesign.com.au

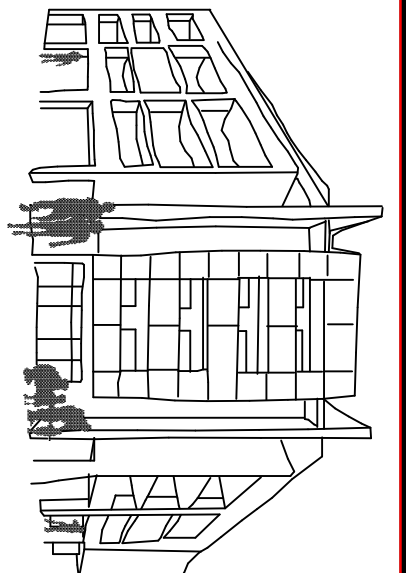

TYPICAL FLOOR PLANS
AND FRONT ELEVATIONS
Drawing Title
Designed: CBT
Date: 28.06.2019
Scale: 1:100
AI: Checked
Date: 01.07.2019
P-DA_03
A