




17 Lingard Street
Merewether NSW 2291
ABN 55 077 010 309
Phone: 0414 297 101
Email: chris@tonerdesign.com.au
Web: www.tonerdesign.com.au

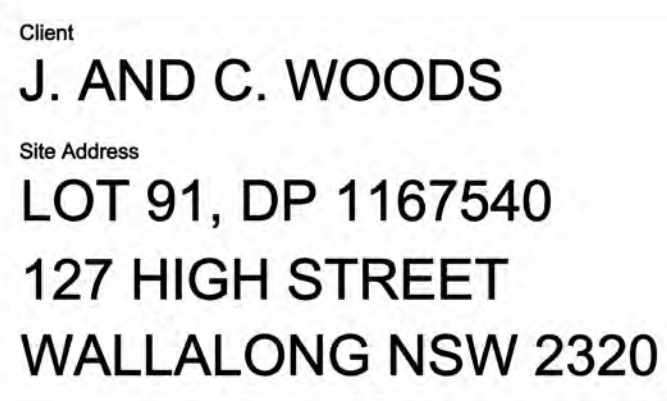


Drawn	Date	Scale	A0	Checked	Date
NLC	15.05.2020	1:500		CBT	18.05.2020
Designed	Project No.			Dwg. No.	Issue
CBT	TD_18/107			P-DA_01	B

- TYPE 'A'
- TYPE 'B'
- TYPE 'C'
- TYPE 'D'



Rev	Description	Date	Drawn	Check
B	SHADOW DIAGRAMS & COLOUR SCHEDULES ADDED	18.05.20	NLC	CBT
A	ISSUE FOR PRE-DA	01.07.19	NLC	CBT
1				


NOTES:

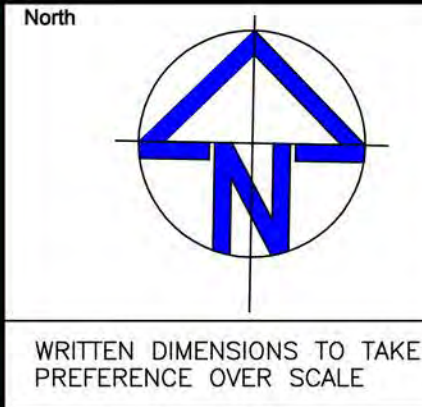

Client
J. AND C. WOODS
Site Address
LOT 91, DP 1167540
127 HIGH STREET
WALLALONG NSW 2320

"COPYRIGHT"
All rights reserved. No part of this plan may be reproduced, stored in a retrieval system or transmitted in any form or by any means electronic, mechanical, photocopying, recording or otherwise without the written permission of Toner Design P/L.

17 Lingard Street
Merewether NSW 2291
ABN 55 077 010 309
Phone: 0414 297 101
Email: chris@tonerdesign.com.au
Web: www.tonerdesign.com.au

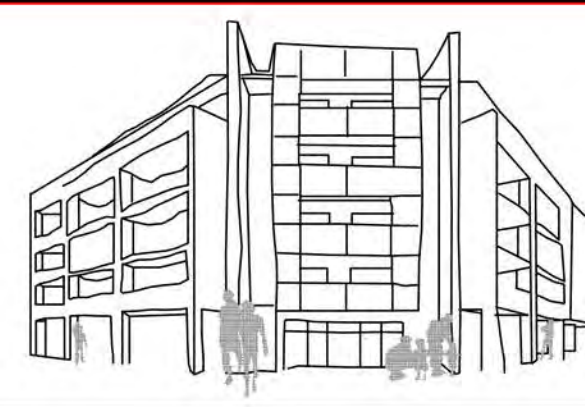

TONER
DESIGN
PLANNING • DEVELOPMENT • CONSTRUCTION

Drawing Title					
OVERALL SITE/ STAGING PLAN					
Drawn	Date	Scale	AD	Checked	Date
NLC	15.05.2020	1:500	CBT		18.05.2020
Designed	Project No.	Dwg. No.	Issue		
CBT	TD_19/059	P-DA_02	B		

NOTE: * DISABLED ACCESS TO COMPLY WITH AS1428.1
* PROVISION FOR GRAB RAILS & FOLD DOWN SEAT TO SHOWER TO COMPLY WITH AS1428.1-2009



TYPICAL FLOOR PLAN 'A'

LIVING: 134.76 M2
GARAGE: 39.47 M2
PATIO: 7.24 M2
ALFRESCO: 18.38 M2
TOTAL: 199.87 M2



TYPICAL FLOOR PLAN 'C'

LIVING: 110.56 M2
GARAGE: 21.90 M2
PATIO: 7.24 M2
ALFRESCO: 9.24 M2
TOTAL: 148.94 M2

LIVING: 110.56 M2
GARAGE: 21.90 M2
PATIO: 7.24 M2
ALFRESCO: 9.24 M2
TOTAL: 148.94 M2



TYPICAL ELEVATION OF FLOOR PLAN 'A'




TYPICAL ELEVATION OF FLOOR PLAN 'B'



TYPICAL FLOOR PLAN 'B'

LIVING: 130.63 M2
GARAGE: 41.51 M2
PATIO: 8.05 M2
ALFRESCO: 18.38 M2
TOTAL: 198.57 M2

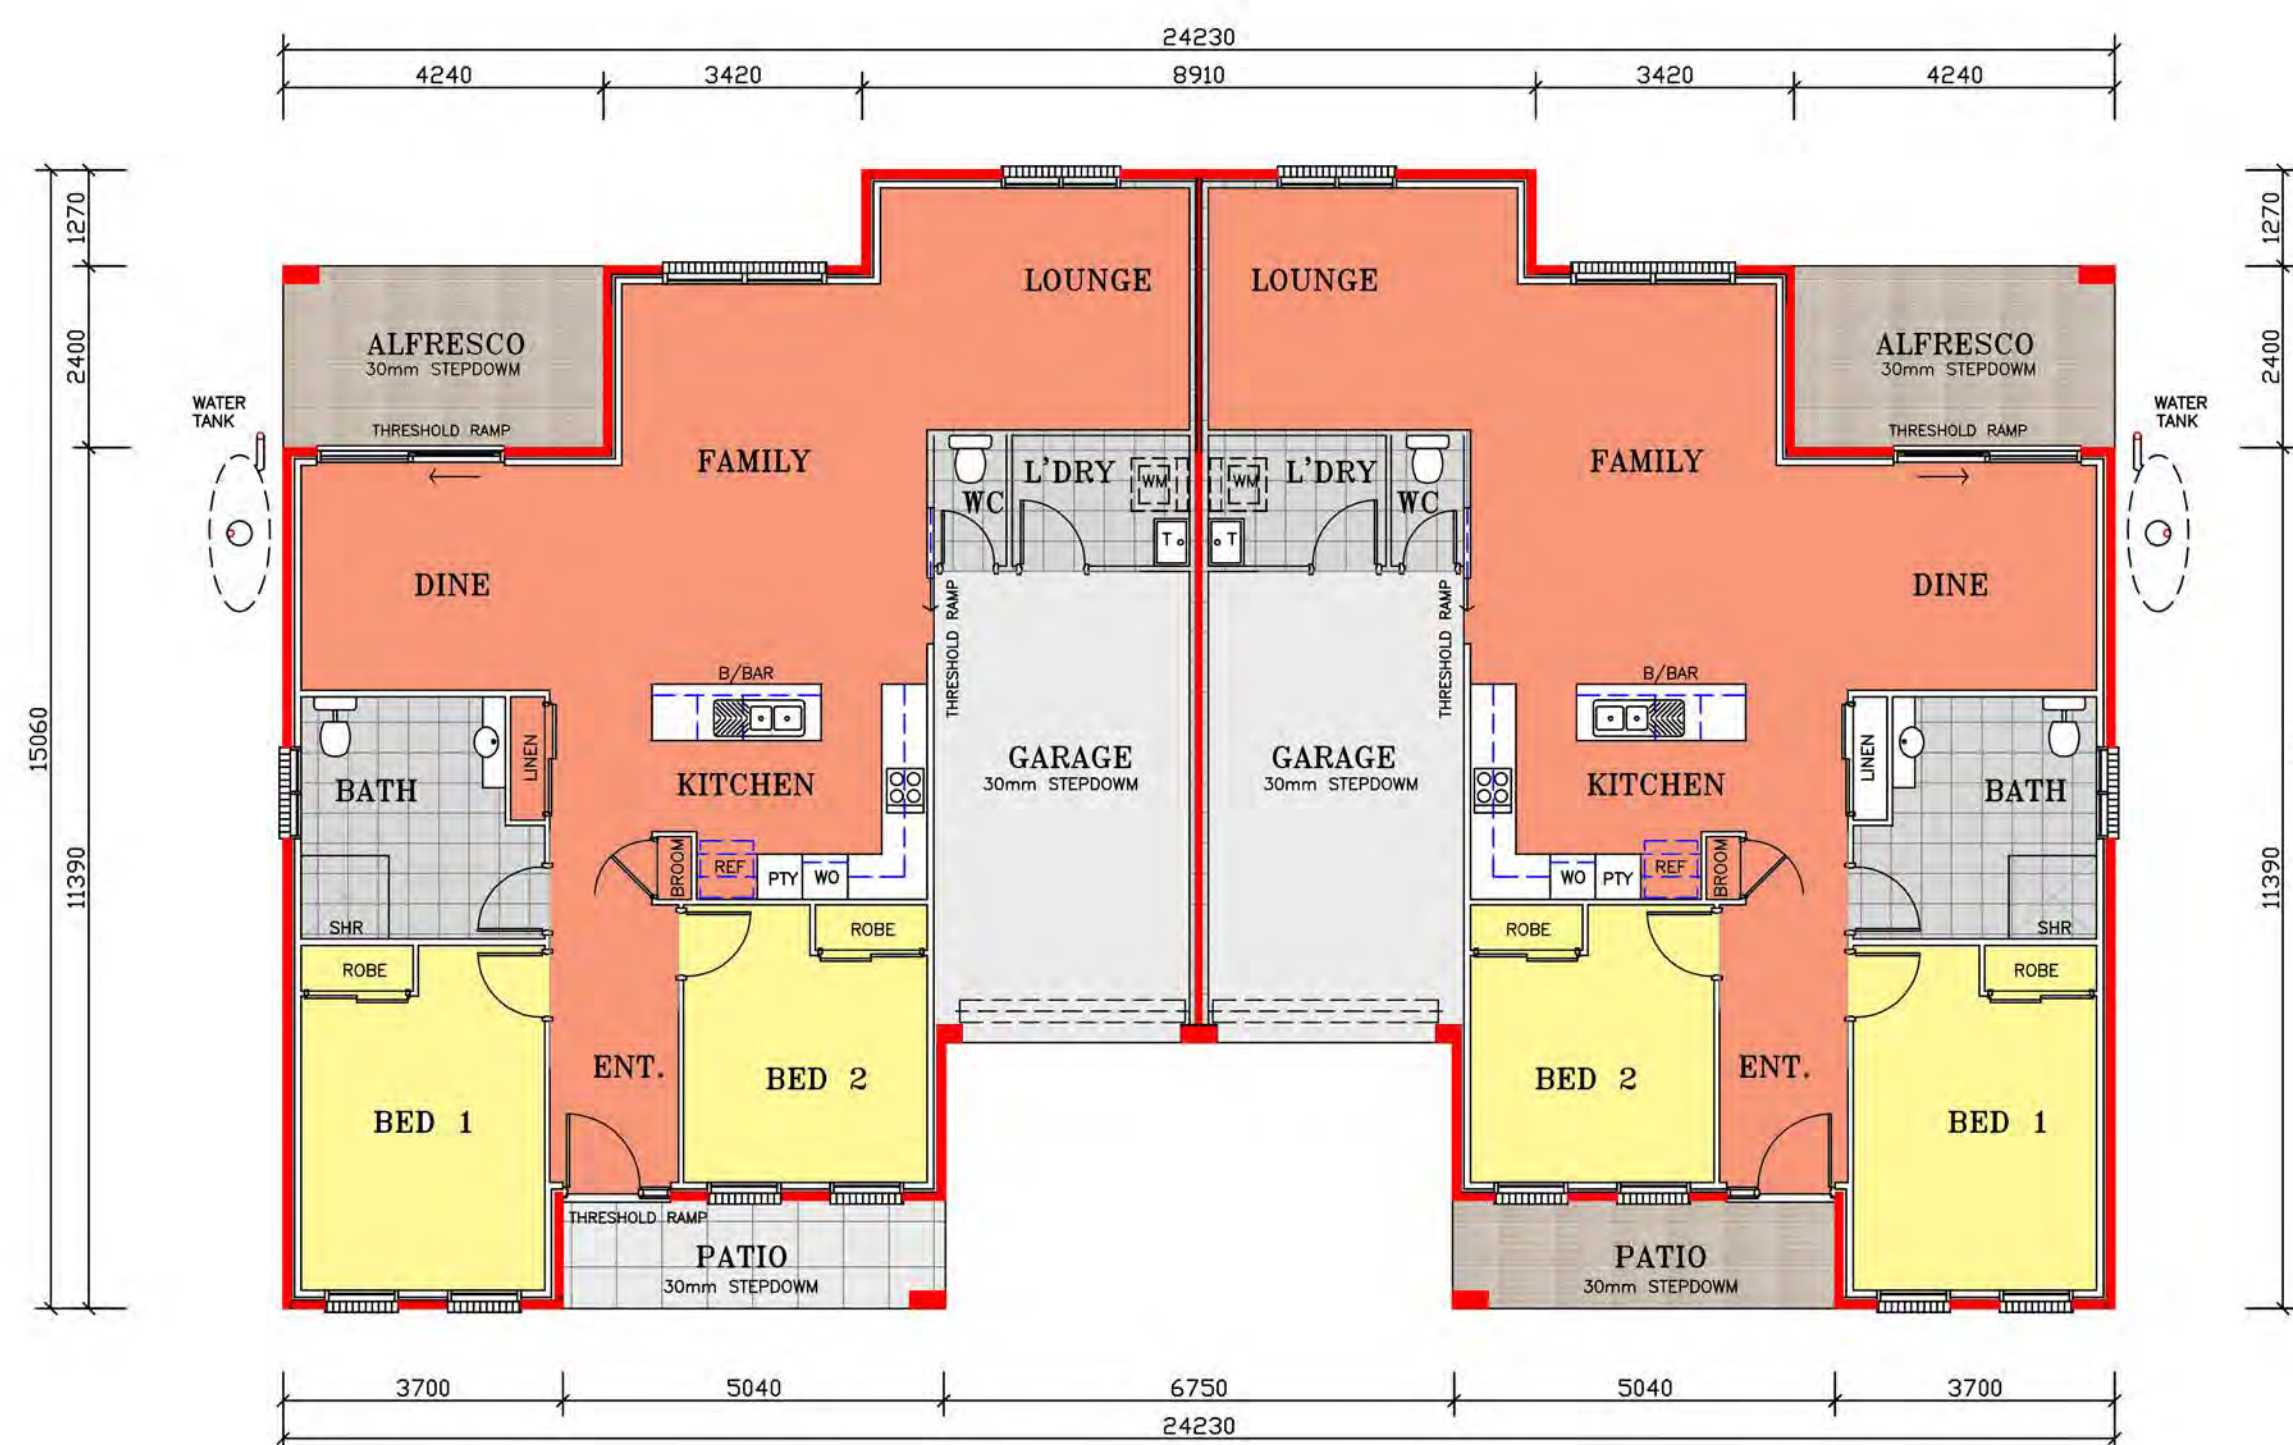

TYPICAL FLOOR PLAN 'D'

LIVING: 120.30 M2
GARAGE: 23.21 M2
PATIO: 7.24 M2
ALFRESCO: 10.18 M2
TOTAL: 160.93 M2

LIVING: 120.30 M2
GARAGE: 23.21 M2
PATIO: 7.24 M2
ALFRESCO: 10.18 M2
TOTAL: 160.93 M2




TYPICAL ELEVATION OF FLOOR PLAN 'C'



TYPICAL ELEVATION OF FLOOR PLAN 'D'

Rev	Description	Date	Drawn	Check
B	SHADOW DIAGRAMS & COLOUR SCHEDULES ADDED	18.05.20	NLC	CBT
A	ISSUE FOR PRE-DA	01.07.19	NLC	CBT
Issue				

NOTES:

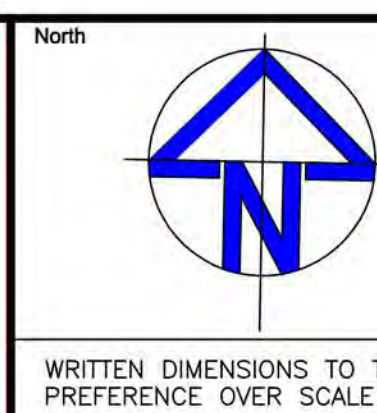

Client
J. AND C. WOODS
Site Address
LOT 91, DP 1167540
127 HIGH STREET
WALLALONG NSW 2320


0 1 2 4 6 8 10
SCALE 1:100
COPYRIGHT ©
All rights reserved. No part of this plan may be reproduced, stored in a retrieval system or transmitted in any form or by any means electronic, mechanical, photocopying, recording or otherwise without the written permission of Toner Design P/L.

17 Lingard Street
Merewether NSW 2291
ABN 55 077 010 309
Phone: 0414 297 101
Email: chris@tonerdesign.com.au
Web: www.tonerdesign.com.au




TONER
DESIGN
PLANNING • DEVELOPMENT • CONSTRUCTION

Drawing Title					
TYPICAL FLOOR PLANS AND FRONT ELEVATIONS					
Drawn	Date	Scale	AD	Checked	Date
NLC	15.05.2020	1:100	CBT		18.05.2020
Designed	Project No.	Dwg. No.	Issue		
CBT	TD_19/059	P-DA_03	B		

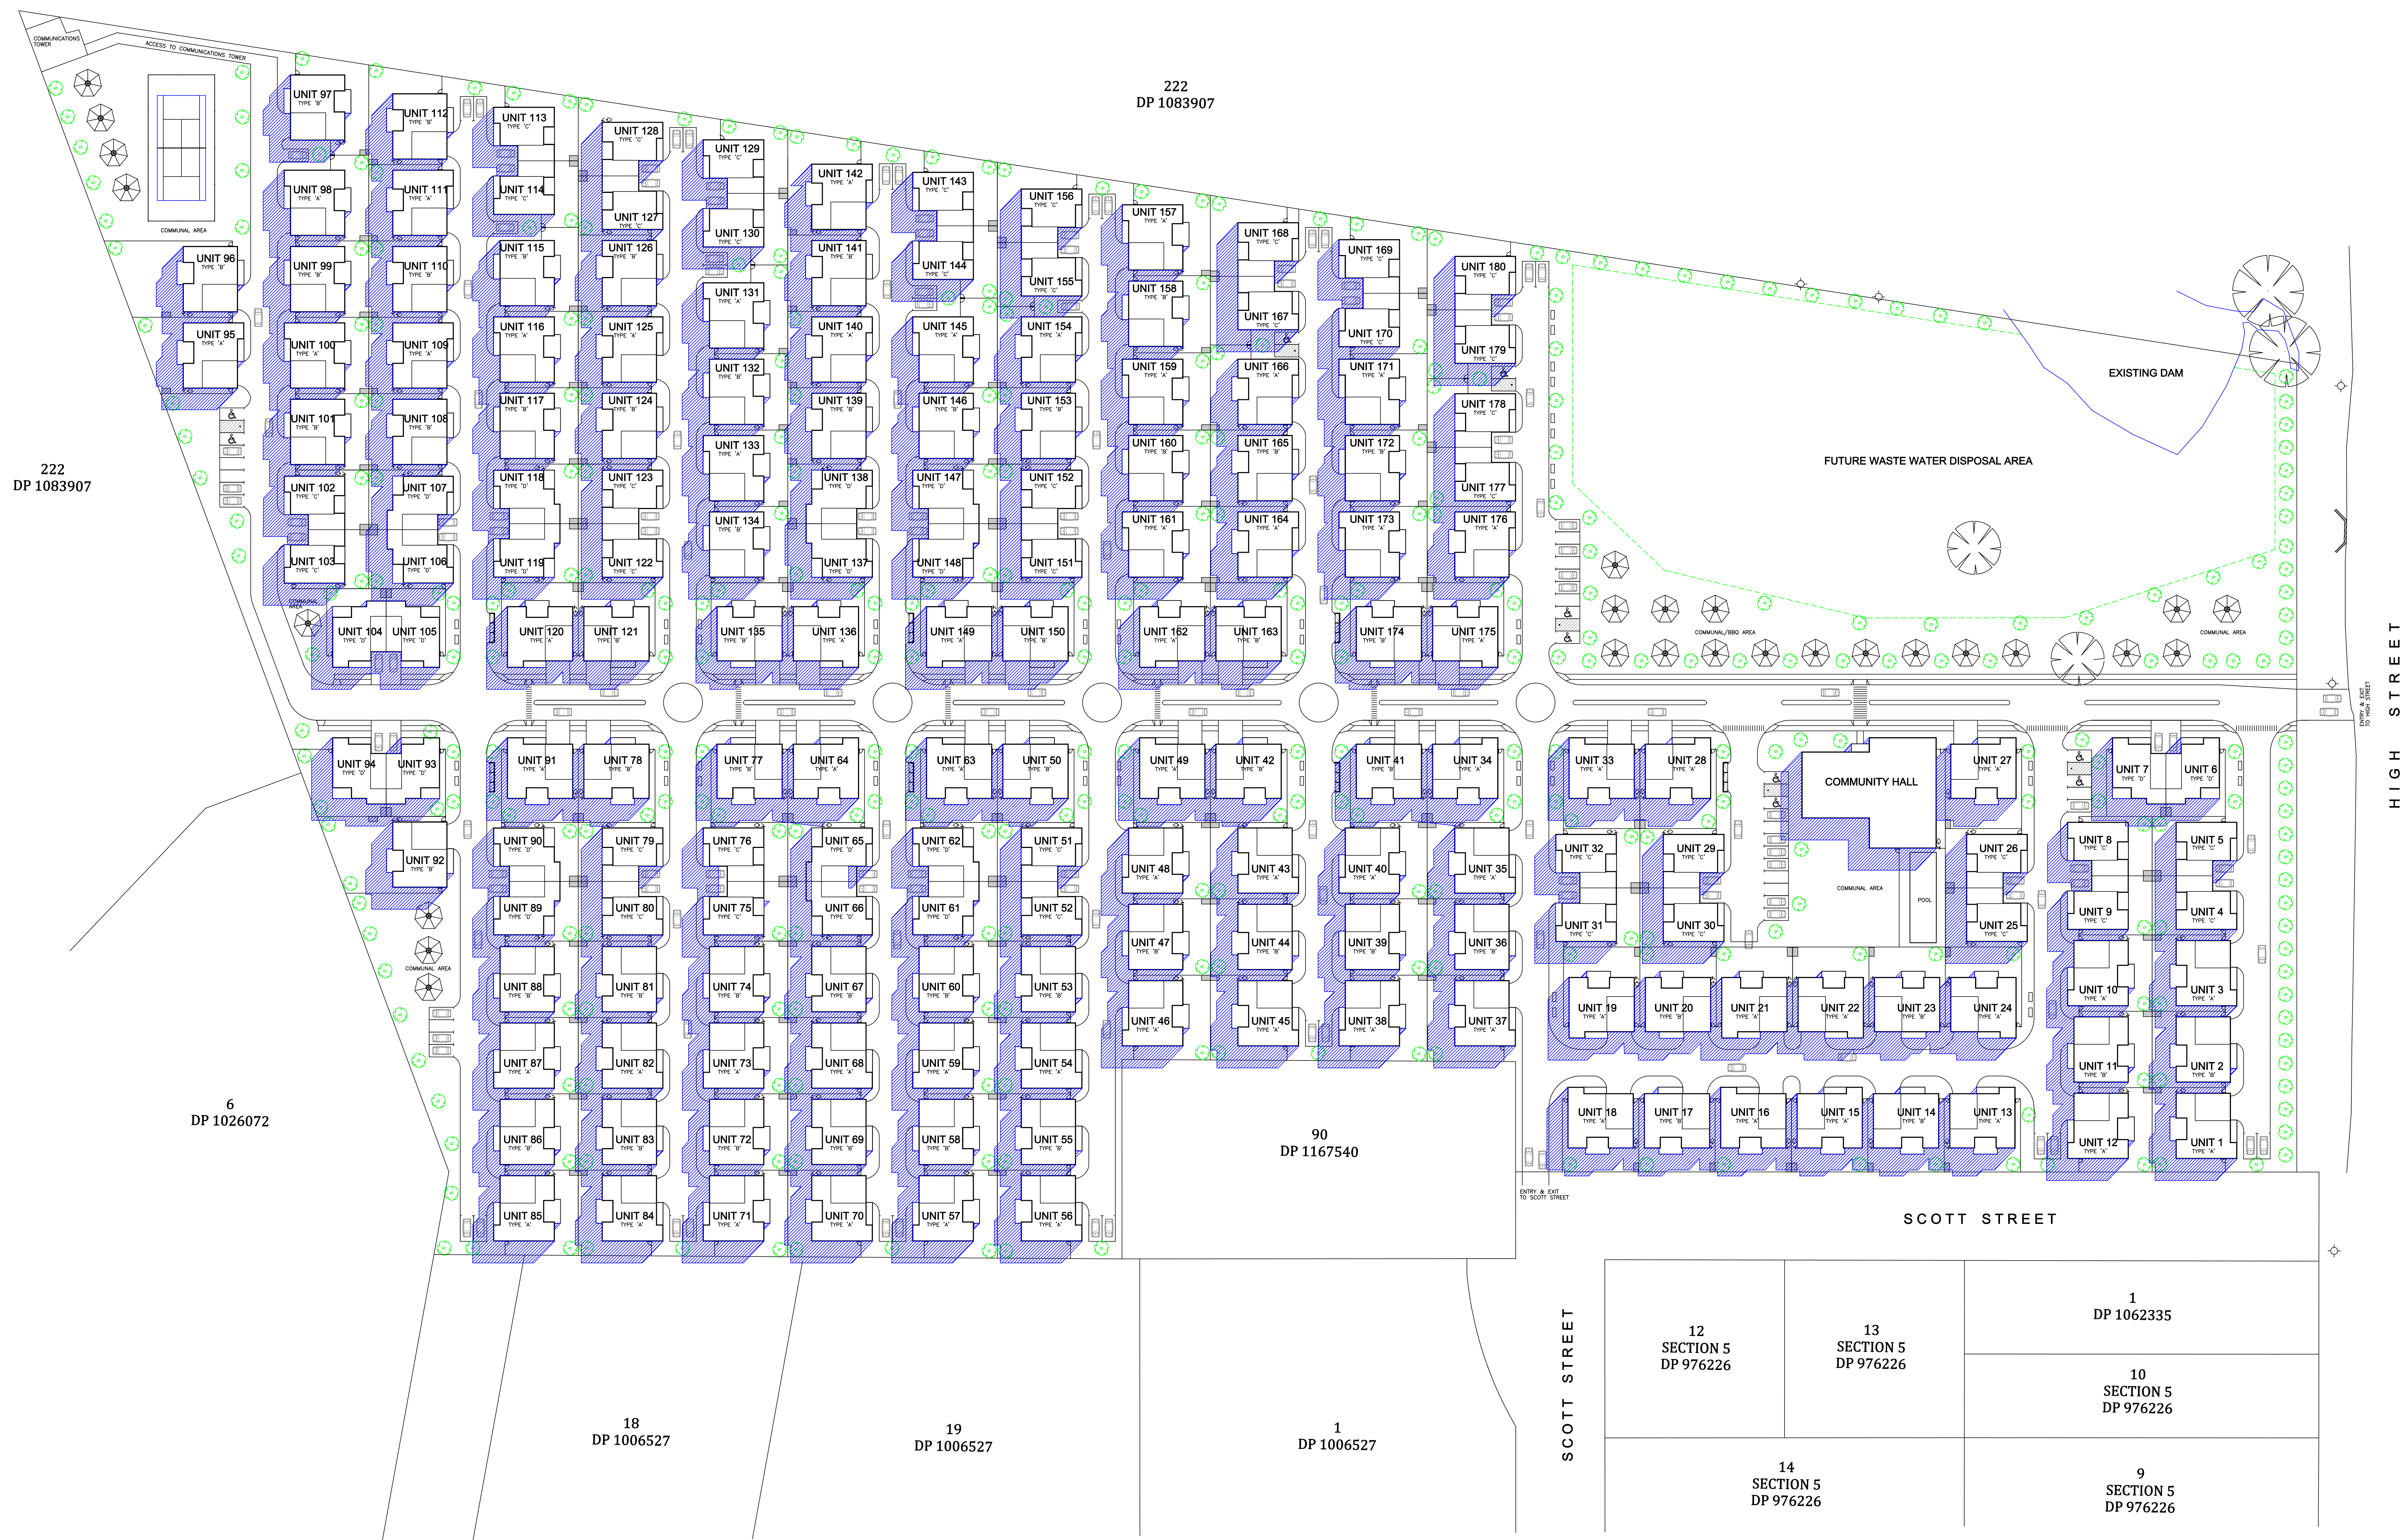

A													
B	SHADOW DIAGRAMS & COLOUR SCHEDULES ADDED										18.05.20	NLC	CBT
A	ISSUE FOR PRE DA										01.07.19	NLC	CBT
Issue	Description										Date	Drawn	Checked
A	2	As per as Ref. site								1/8/19	zhom		


NOTES:

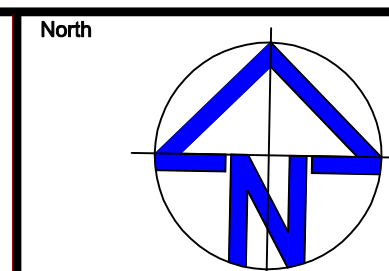

WRITTEN DIMENSIONS TO THE
PREFERENCE OVER SCALE

Client
J. AND C. WOODS

Site Address
LOT 91, DP 1167540
127 HIGH STREET
WALLALONG NSW 2320

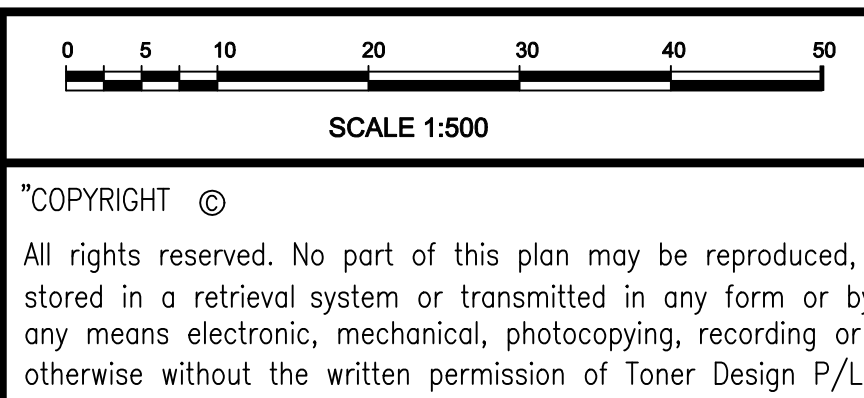


17 Lingard Street
Merewether NSW 2291
ABN 55 077 010 309
Phone: 0414 297 101
Email: chris@tonerdesign.com.au
Web: www.tonerdesign.com.au




TONER
DESIGN
PLANNING • DEVELOPMENT • CONSTRUCTION

Drawing Title				
SHADOW DIAGRAMS FOR 21 JUNE AT 9:00am				
Drawn NLC	Date 15.05.2020	Scale 1:500	AD CBT	Checked Date 18.05.2020
Designed CBT	Project No. TD 19/059	Dwg. No. P-DA_04	Issue B	

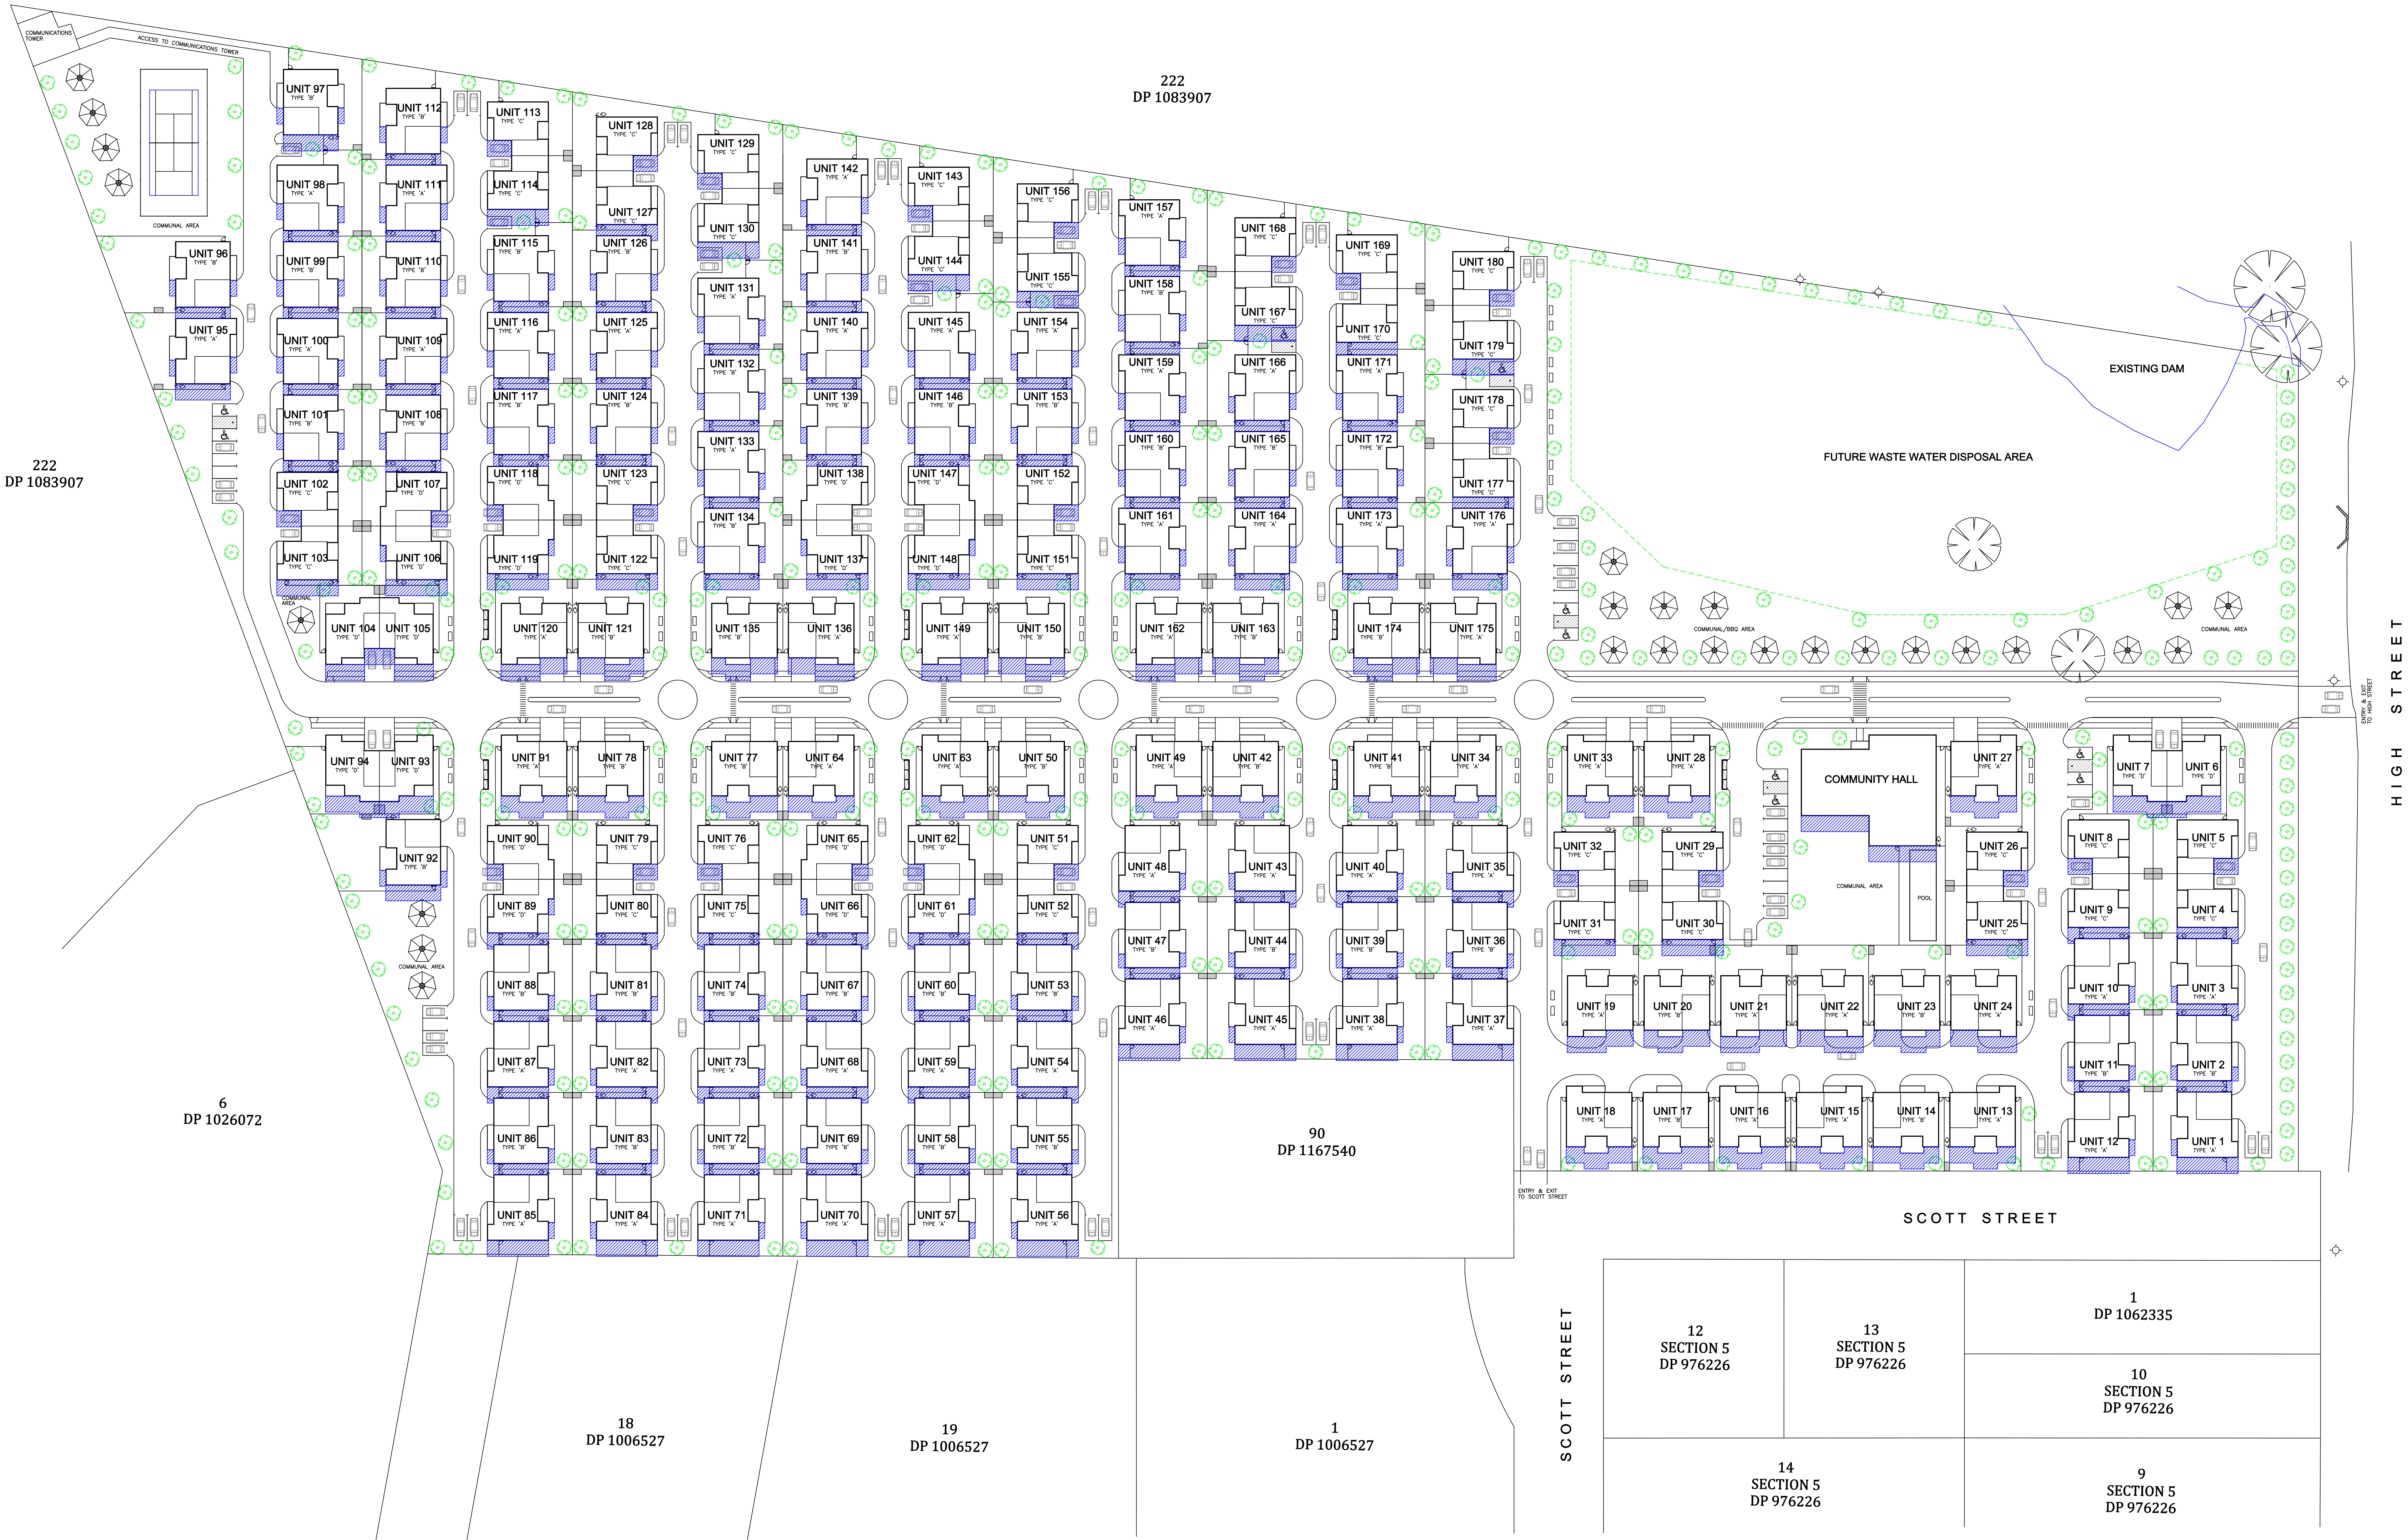

Issue	Description	Date	Drawn	Check
B	SHADOW DIAGRAMS & COLOUR SCHEDULES ADDED	18.05.20	NLC	CBT
A	ISSUE FOR PRE-DA	01.07.19	NLC	CBT

NOTES:

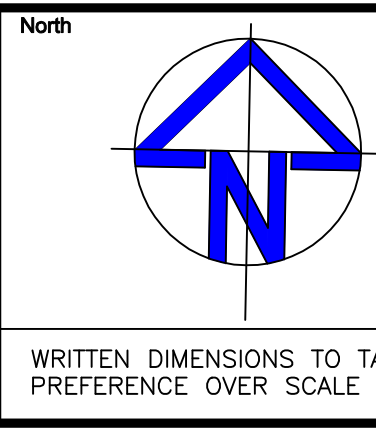

Client
J. AND C. WOODS
Site Address
LOT 91, DP 1167540
127 HIGH STREET
WALLALONG NSW 2320

0 5 10 20 30 40 50
SCALE 1:500
©COPYRIGHT ©
All rights reserved. No part of this plan may be reproduced, stored in a retrieval system or transmitted in any form or by any means electronic, mechanical, photocopying, recording or otherwise without the written permission of Toner Design P/L.

17 Lingard Street
Merewether NSW 2291
ABN 55 077 010 309
Phone: 0414 297 101
Email: chris@tonerdesign.com.au
Web: www.tonerdesign.com.au



TONER
DESIGN
PLANNING • DEVELOPMENT • CONSTRUCTION

SHADOW DIAGRAMS FOR 21 JUNE AT 12:00pm					
Drawn	Date	Scale	AO	Checked	Date
NLC	15.05.2020	1:500	CBT	CBT	18.05.2020
Designed	Project No.	Drawn	Drawn No.	Issue	
CBT	TD_19/059	P-DA_05		B	

