

Saturday Studio

ARC
HIT
ECT
URE



& URBAN
DESIGN

ARBOUR EXTENSION

MBARK PTY LTD

VICTORIA STREET, BERRY


SITE COMPATIBILITY CERTIFICATE



1 ARBOUR PLAN
1:3500



2 LOCATION PLAN

SITE INFORMATION:
Site area: 7 309m²
Number of dwellings 11
 AREA OF WORK



3 AERIAL

NOTE
The Builder shall check all dimensions and levels on site prior to construction. Notify any errors, discrepancies or omissions to the architect. Refer to written dimensions only. Do not scale drawings. Drawings shall not be used for construction purposes until issued for construction. This drawing reflects a design by SATURDAY STUDIO and is to be used only for work when authorised in writing by SATURDAY STUDIO.
All boundaries and contours are subject to survey drawing **BY SURVEYOR**. All levels to Australian Height Data. It is the contractors responsibility to confirm all measurements on site and locations of any services prior to work on site.
All documents here within are subject to Australian Copyright Laws.

**Saturday
Studio**



PROJECT NO.
18027
PRINT DATE: 10/4/19
PROJECT STATUS: **SCC APPLICATION**
CLIENT: **MBARK PTY LTD**
SITE: **VICTORIA STREET, BERRY**

DRAWING TITLE :
Site Plans
SITE PLAN
PROJECT NAME :
ARBOUR EXTENSION

ISSUE:
**SITE COMPATIBILITY
CERTIFICATE APPLICATION**
DRAWING NO.
100:01
REVISION NO.
C



MARK RADIUM PARK



VICTORIA STREET



VICTORIA STREET



THE ARBOUR STREETSCAPE



THE ARBOUR PRIVATE GARDEN



THE ARBOUR COMMUNAL GARDEN



THE ARBOUR ENTRY




PEPPER FARM DRIVE



THE ENCLAVE COMMUNAL FACILITY IN THE ARBOUR

1 SITE PLAN
1:1000

 

NOTE
The Builder shall check all dimensions and levels on site prior to construction. Notify any errors, discrepancies or omissions to the architect. Refer to written dimensions only. Do not scale drawings. Drawings shall not be used for construction purposes until issued for construction. This drawing reflects a design by SATURDAY STUDIO and is to be used only for work when authorised in writing by SATURDAY STUDIO.

All boundaries and contours are subject to survey drawing **BY SURVEYOR**. All levels to Australian Height Data. It is the contractors responsibility to confirm all measurements on site and locations of any services prior to work on site.

All documents here within are subject to Australian Copyright Laws.

**Saturday
Studio**



PROJECT NO.
18027

PRINT DATE: 10/4/19
PROJECT STATUS: SCC APPLICATION
CLIENT: MBARK PTY LTD
SITE: VICTORIA STREET, BERRY


DRAWING TITLE :
Site Plans
SITE ANALYSIS PLAN

PROJECT NAME :
ARBOUR EXTENSION

ISSUE:
**SITE COMPATIBILITY
CERTIFICATE APPLICATION**

DRAWING NO.
100:02

REVISION NO.
C

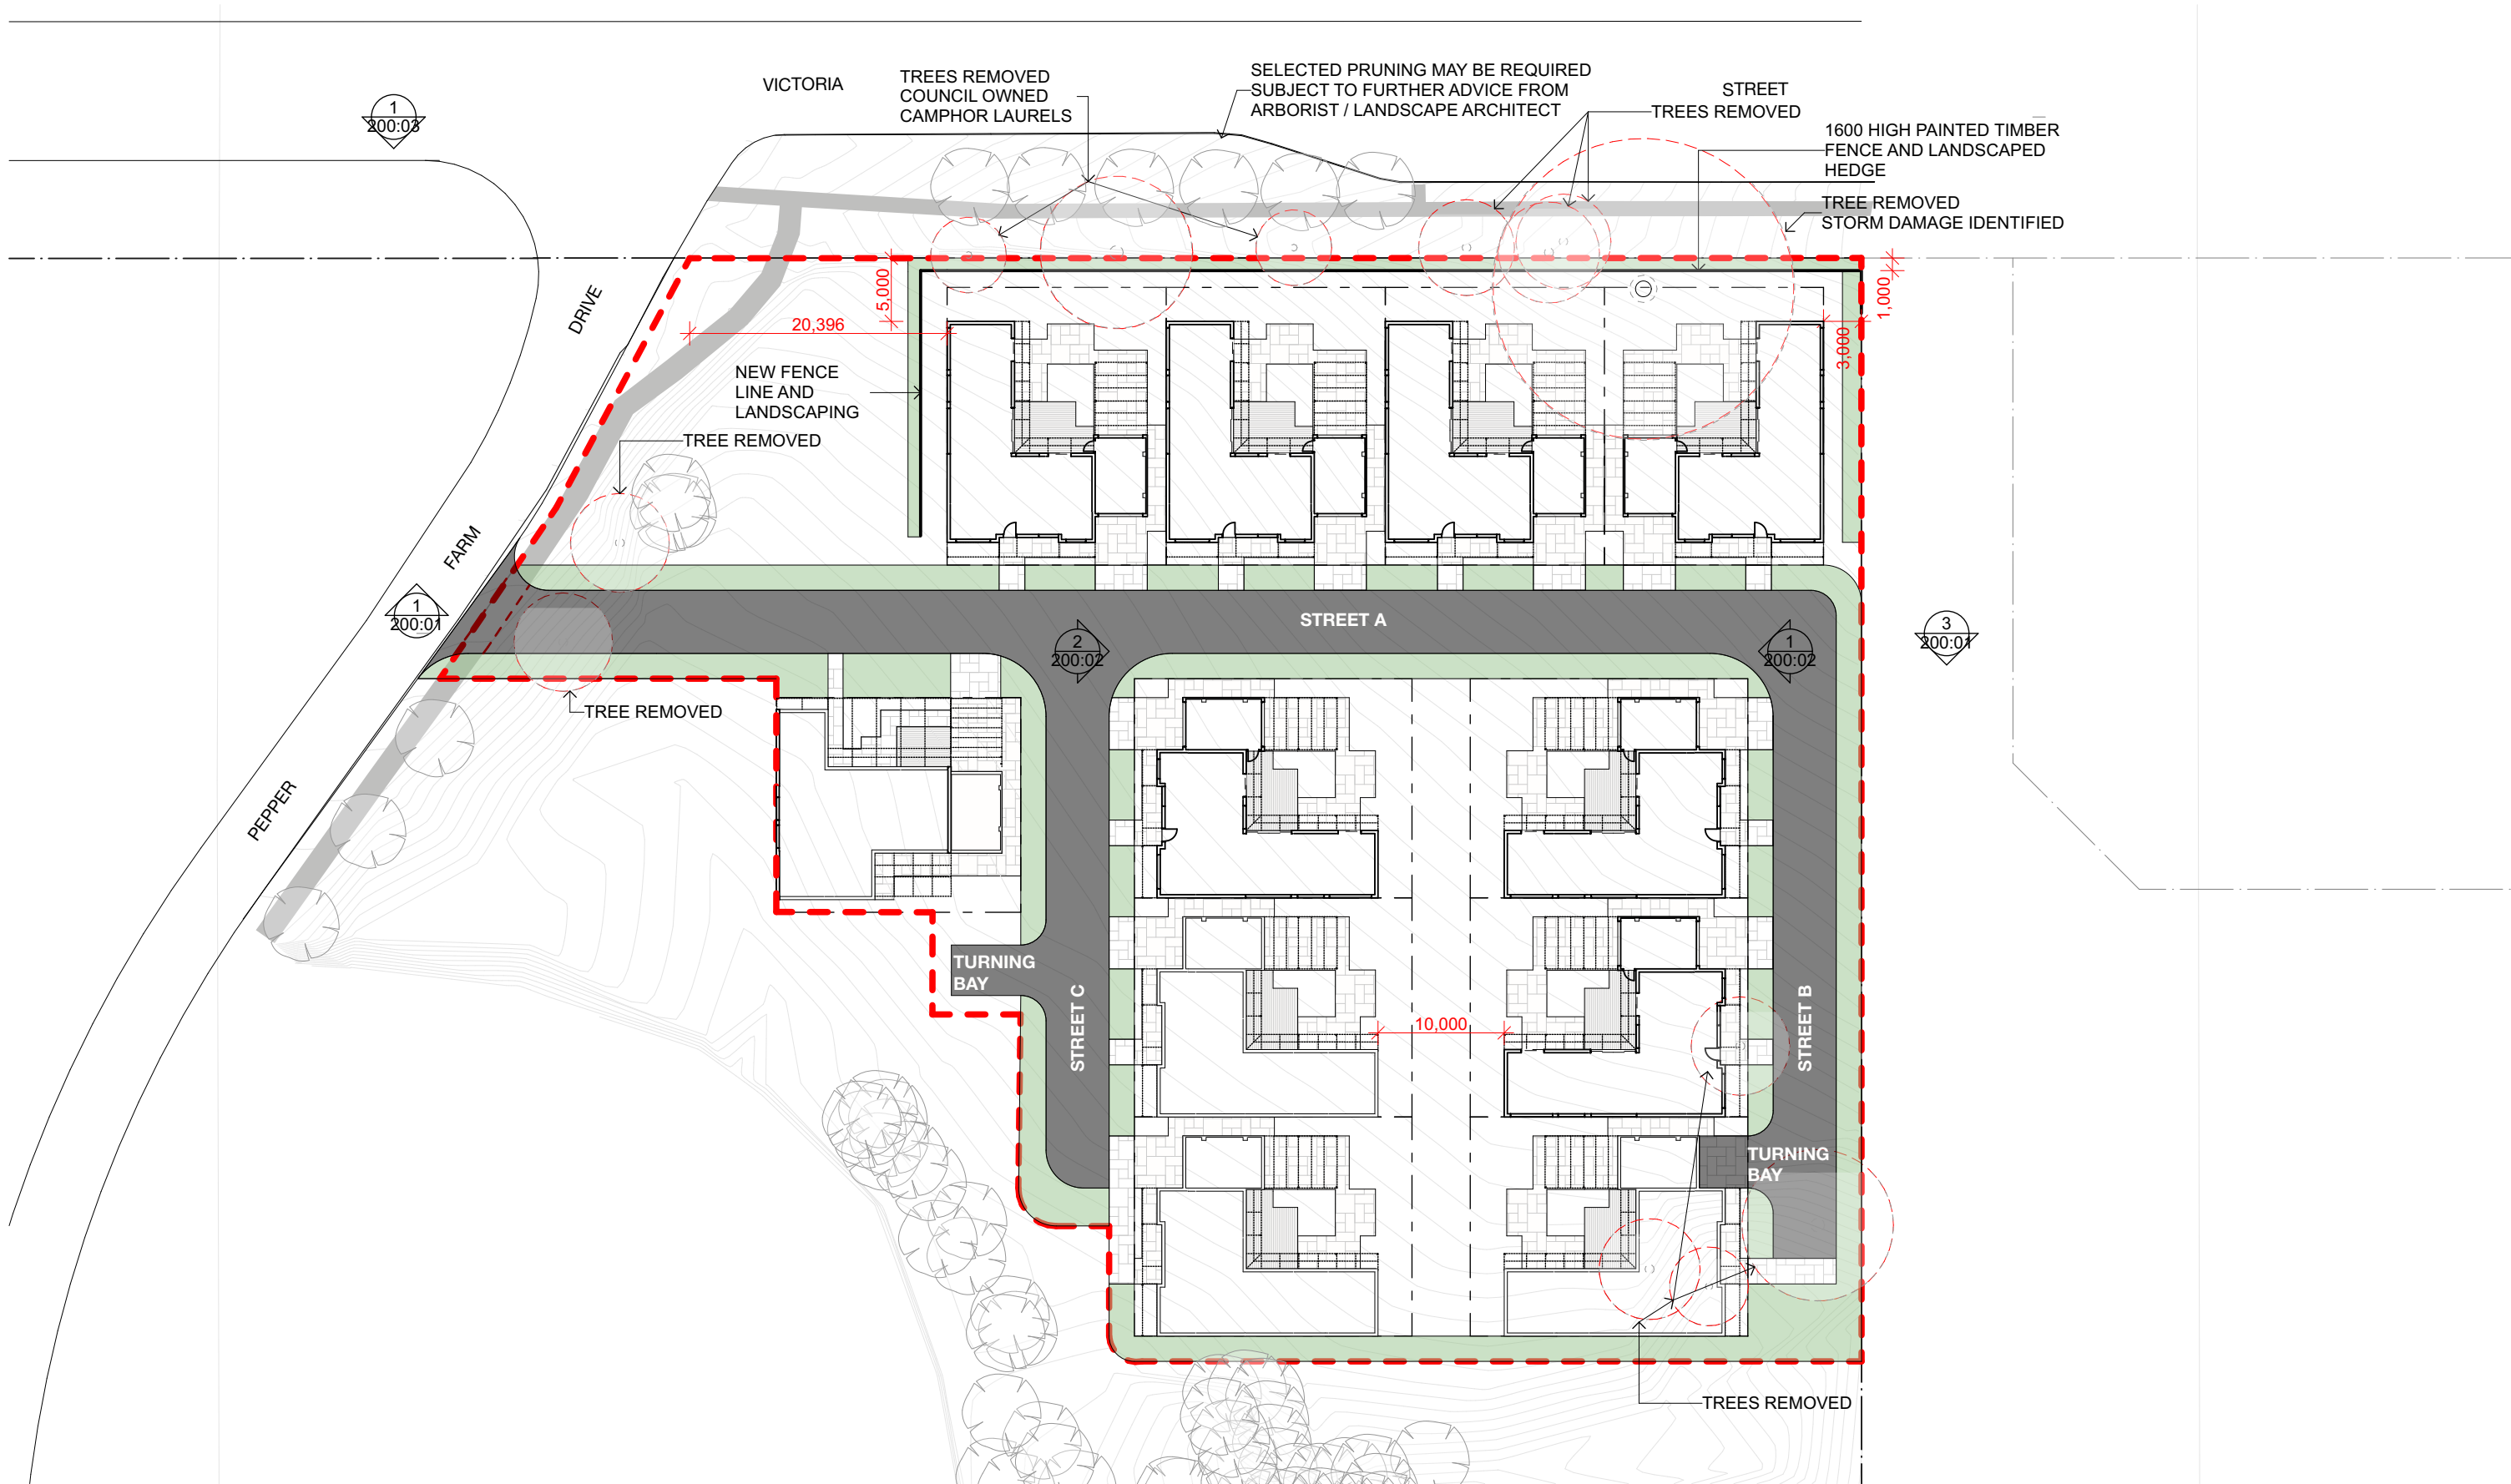

1 FLOOR PLAN
1:500



AREA OF WORK

NOTE

The Builder shall check all dimensions and levels on site prior to construction. Notify any errors, discrepancies or omissions to the architect. Refer to written dimensions only. Do not scale drawings. Drawings shall not be used for construction purposes until issued for construction. This drawing reflects a design by SATURDAY STUDIO and is to be used only for work when authorised in writing by SATURDAY STUDIO.

All boundaries and contours are subject to survey drawing BY SURVEYOR. All levels to Australian Height Data. It is the contractors responsibility to confirm all measurements on site and locations of any services prior to work on site.

All documents here within are subject to Australian Copyright Laws.

**Saturday
Studio**



PROJECT NO.

18027

PRINT DATE: 10/4/19
PROJECT STATUS: SCC APPLICATION
CLIENT: MBARK PTY LTD
SITE: VICTORIA STREET, BERRY

DRAWING TITLE :

GA Plans

FLOOR PLAN

PROJECT NAME :

ARBOUR EXTENSION

ISSUE:

**SITE COMPATIBILITY
CERTIFICATE APPLICATION**

DRAWING NO.

110:01

REVISION NO.

C



1 ROOF PLAN 1:500  AREA OF WORK

NOTE
The Builder shall check all dimensions and levels on site prior to construction. Notify any errors, discrepancies or omissions to the architect. Refer to written dimensions only. Do not scale drawings. Drawings shall not be used for construction purposes until issued for construction. This drawing reflects a design by SATURDAY STUDIO and is to be used only for work when authorised in writing by SATURDAY STUDIO.

All boundaries and contours are subject to survey drawing **BY SURVEYOR**. All levels to Australian Height Data. It is the contractors responsibility to confirm all measurements on site and locations of any services prior to work on site.

All documents here within are subject to Australian Copyright Laws.

**Saturday
Studio**



PROJECT NO.
18027

PRINT DATE: 10/4/19
PROJECT STATUS: **SCC APPLICATION**
CLIENT: **MBARK PTY LTD**
SITE: **VICTORIA STREET, BERRY**


DRAWING TITLE :
GA Plans
ROOF PLAN

PROJECT NAME :
ARBOUR EXTENSION

ISSUE:
**SITE COMPATIBILITY
CERTIFICATE APPLICATION**

DRAWING NO.
110:02

REVISION NO.
C

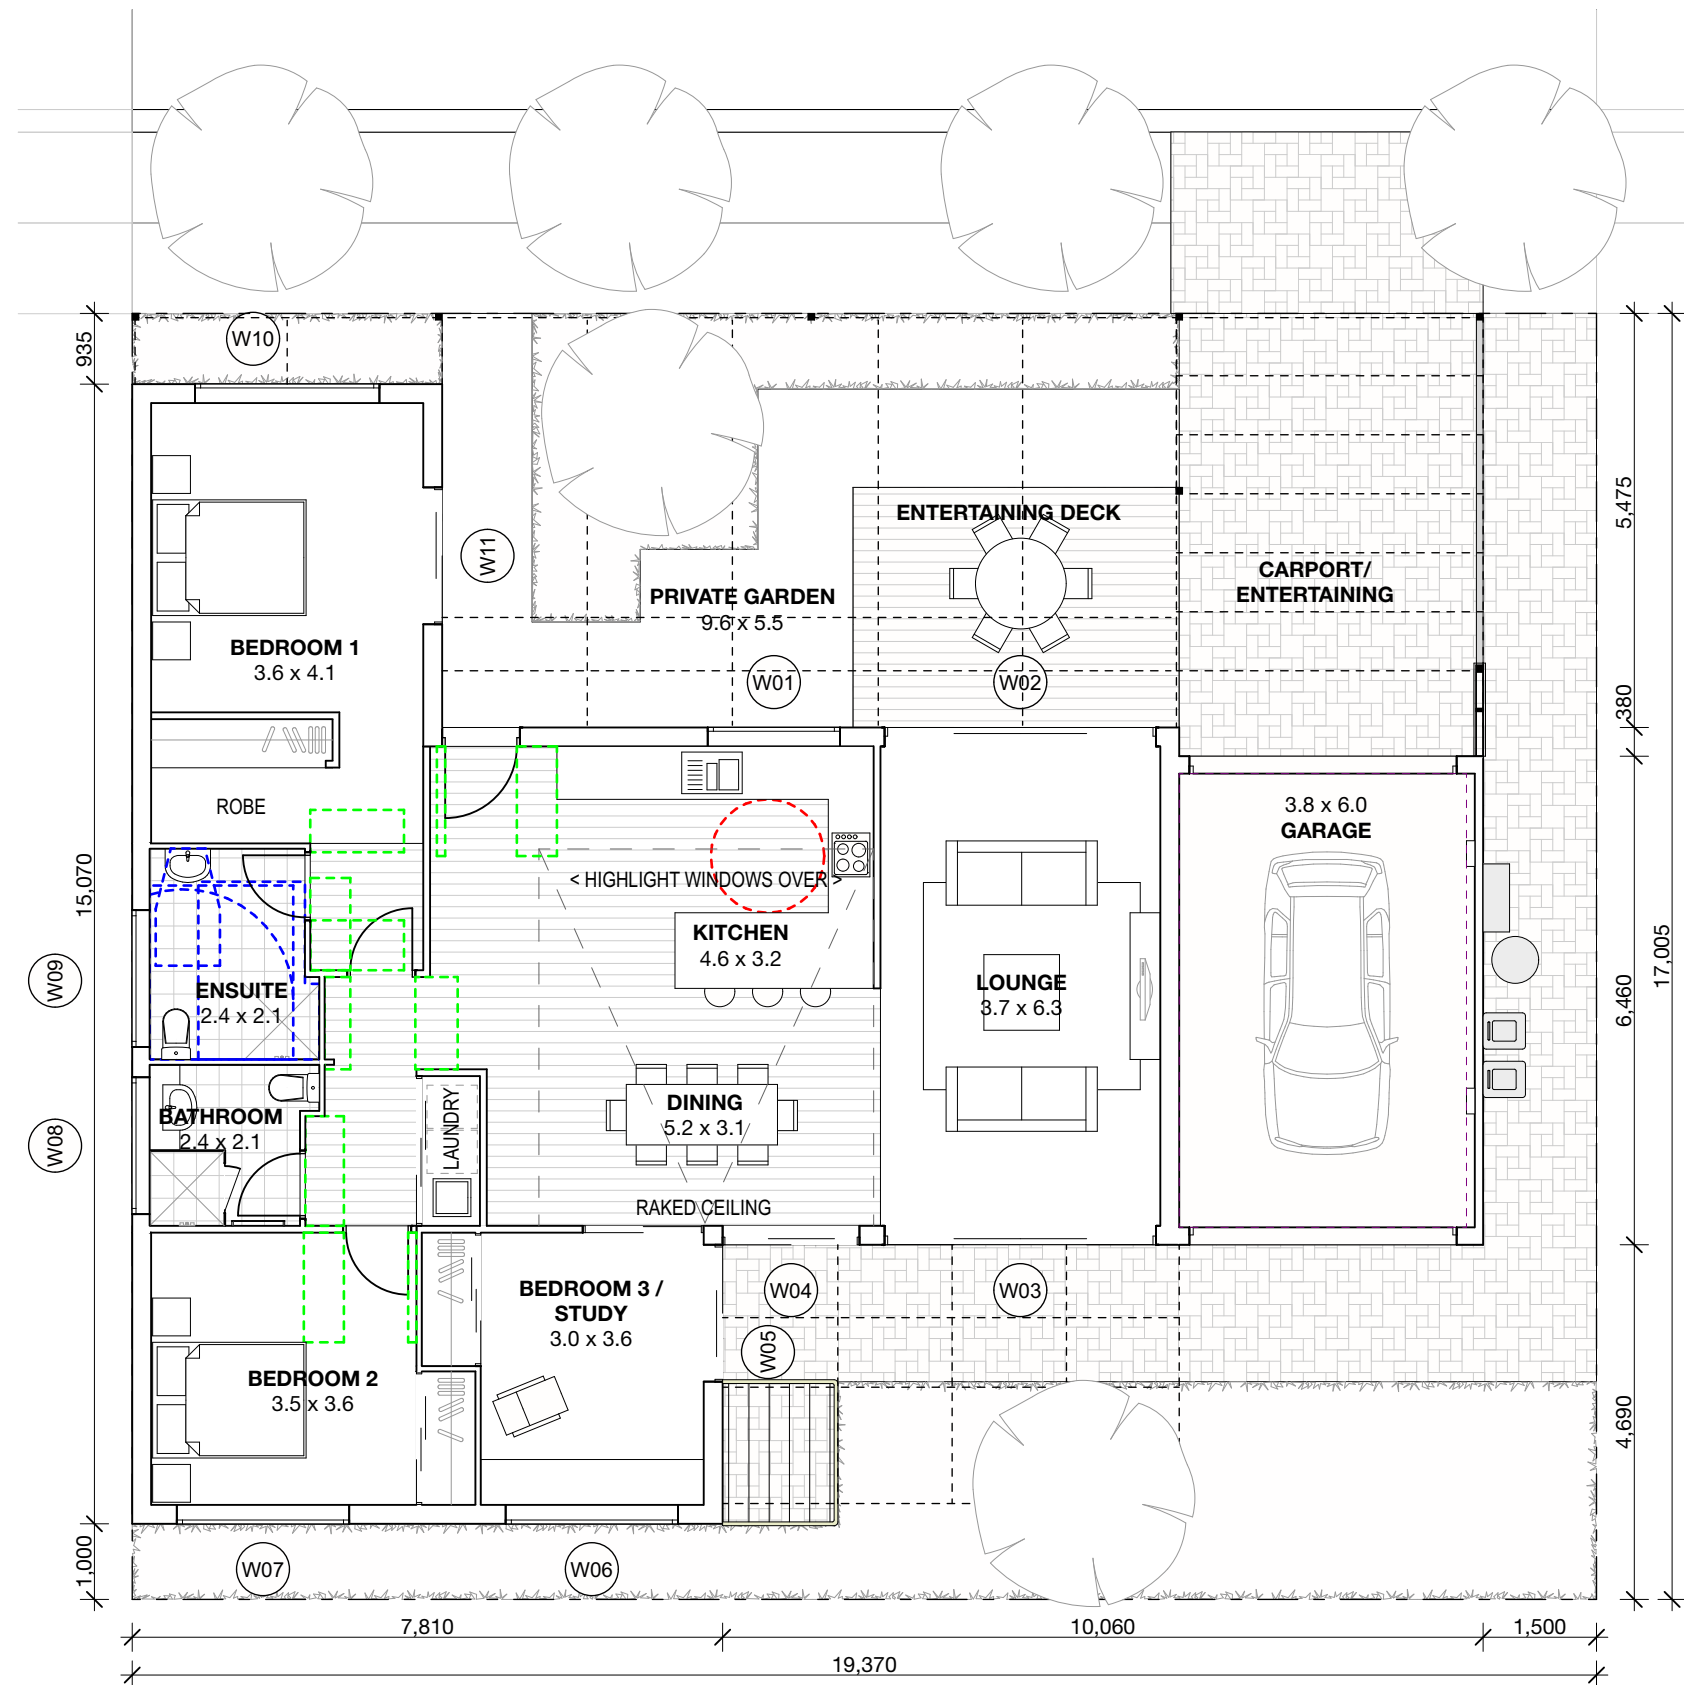

1 FLOOR PLAN
1:100

NOTE
The Builder shall check all dimensions and levels on site prior to construction. Notify any errors, discrepancies or omissions to the architect. Refer to written dimensions only. Do not scale drawings. Drawings shall not be used for construction purposes until issued for construction. This drawing reflects a design by SATURDAY STUDIO and is to be used only for work when authorised in writing by SATURDAY STUDIO.

All boundaries and contours are subject to survey drawing **BY SURVEYOR**. All levels to Australian Height Data. It is the contractors responsibility to confirm all measurements on site and locations of any services prior to work on site.

All documents here within are subject to Australian Copyright Laws.



PROJECT NO.
18027

PRINT DATE: 10/4/19
PROJECT STATUS: SCC APPLICATION
CLIENT: MBARK PTY LTD
SITE: VICTORIA STREET, BERRY


DRAWING TITLE :
GA Plans
TYPE 1 PLAN

PROJECT NAME :
ARBOUR EXTENSION

ISSUE:
**SITE COMPATIBILITY
CERTIFICATE APPLICATION**

DRAWING NO.
110:03

REVISION NO.
C

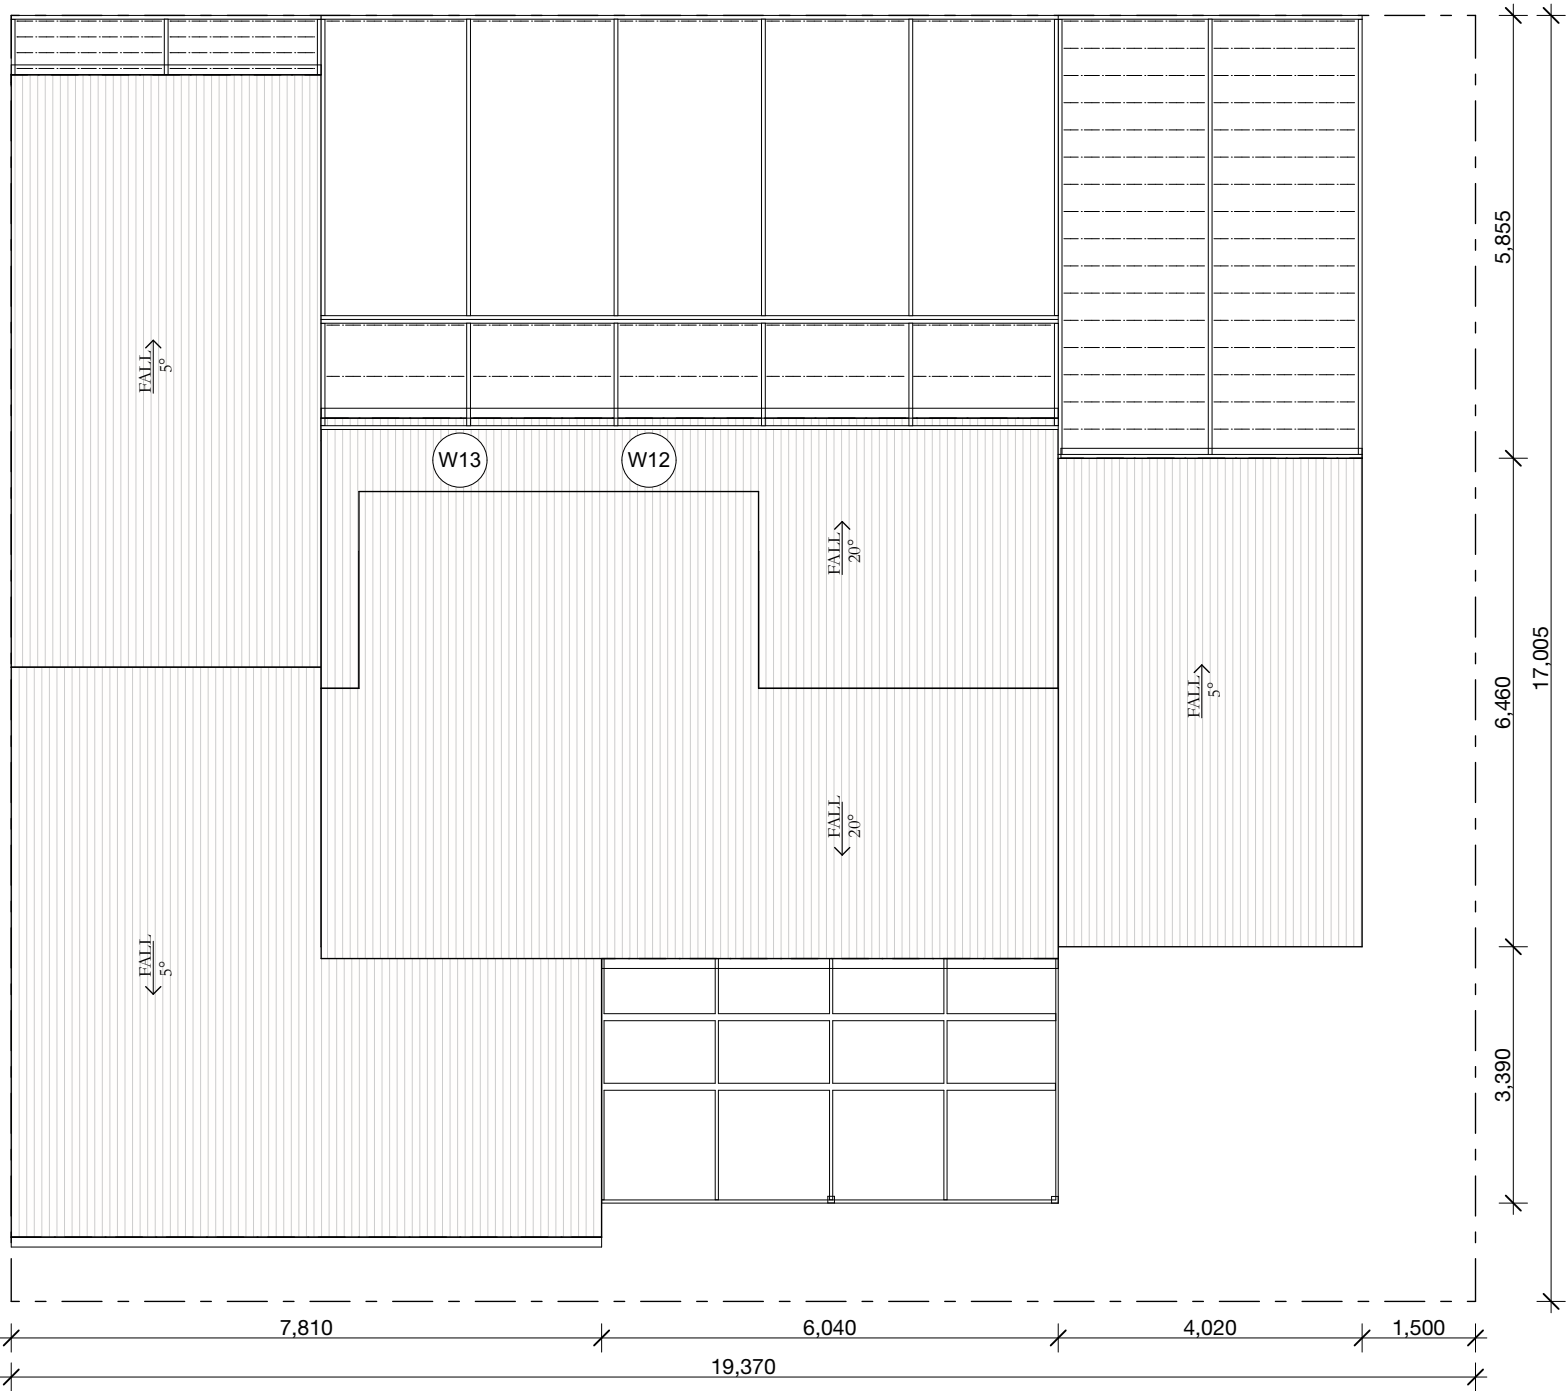

1 ROOF PLAN
1:100

NOTE

The Builder shall check all dimensions and levels on site prior to construction. Notify any errors, discrepancies or omissions to the architect. Refer to written dimensions only. Do not scale drawings. Drawings shall not be used for construction purposes until issued for construction. This drawing reflects a design by SATURDAY STUDIO and is to be used only for work when authorised in writing by SATURDAY STUDIO.

All boundaries and contours are subject to survey drawing **BY SURVEYOR**. All levels to Australian Height Data. It is the contractors responsibility to confirm all measurements on site and locations of any services prior to work on site.

All documents here within are subject to Australian Copyright Laws.



PROJECT NO.

18027


PRINT DATE: 10/4/19
PROJECT STATUS: **SCC APPLICATION**
CLIENT: **MBARK PTY LTD**
SITE: **VICTORIA STREET, BERRY**

DRAWING TITLE :

GA Plans
TYPE 1 ROOF PLAN

PROJECT NAME :
ARBOUR EXTENSION

ISSUE:
**SITE COMPATIBILITY
CERTIFICATE APPLICATION**
DRAWING NO.
110:04
REVISION NO.
C

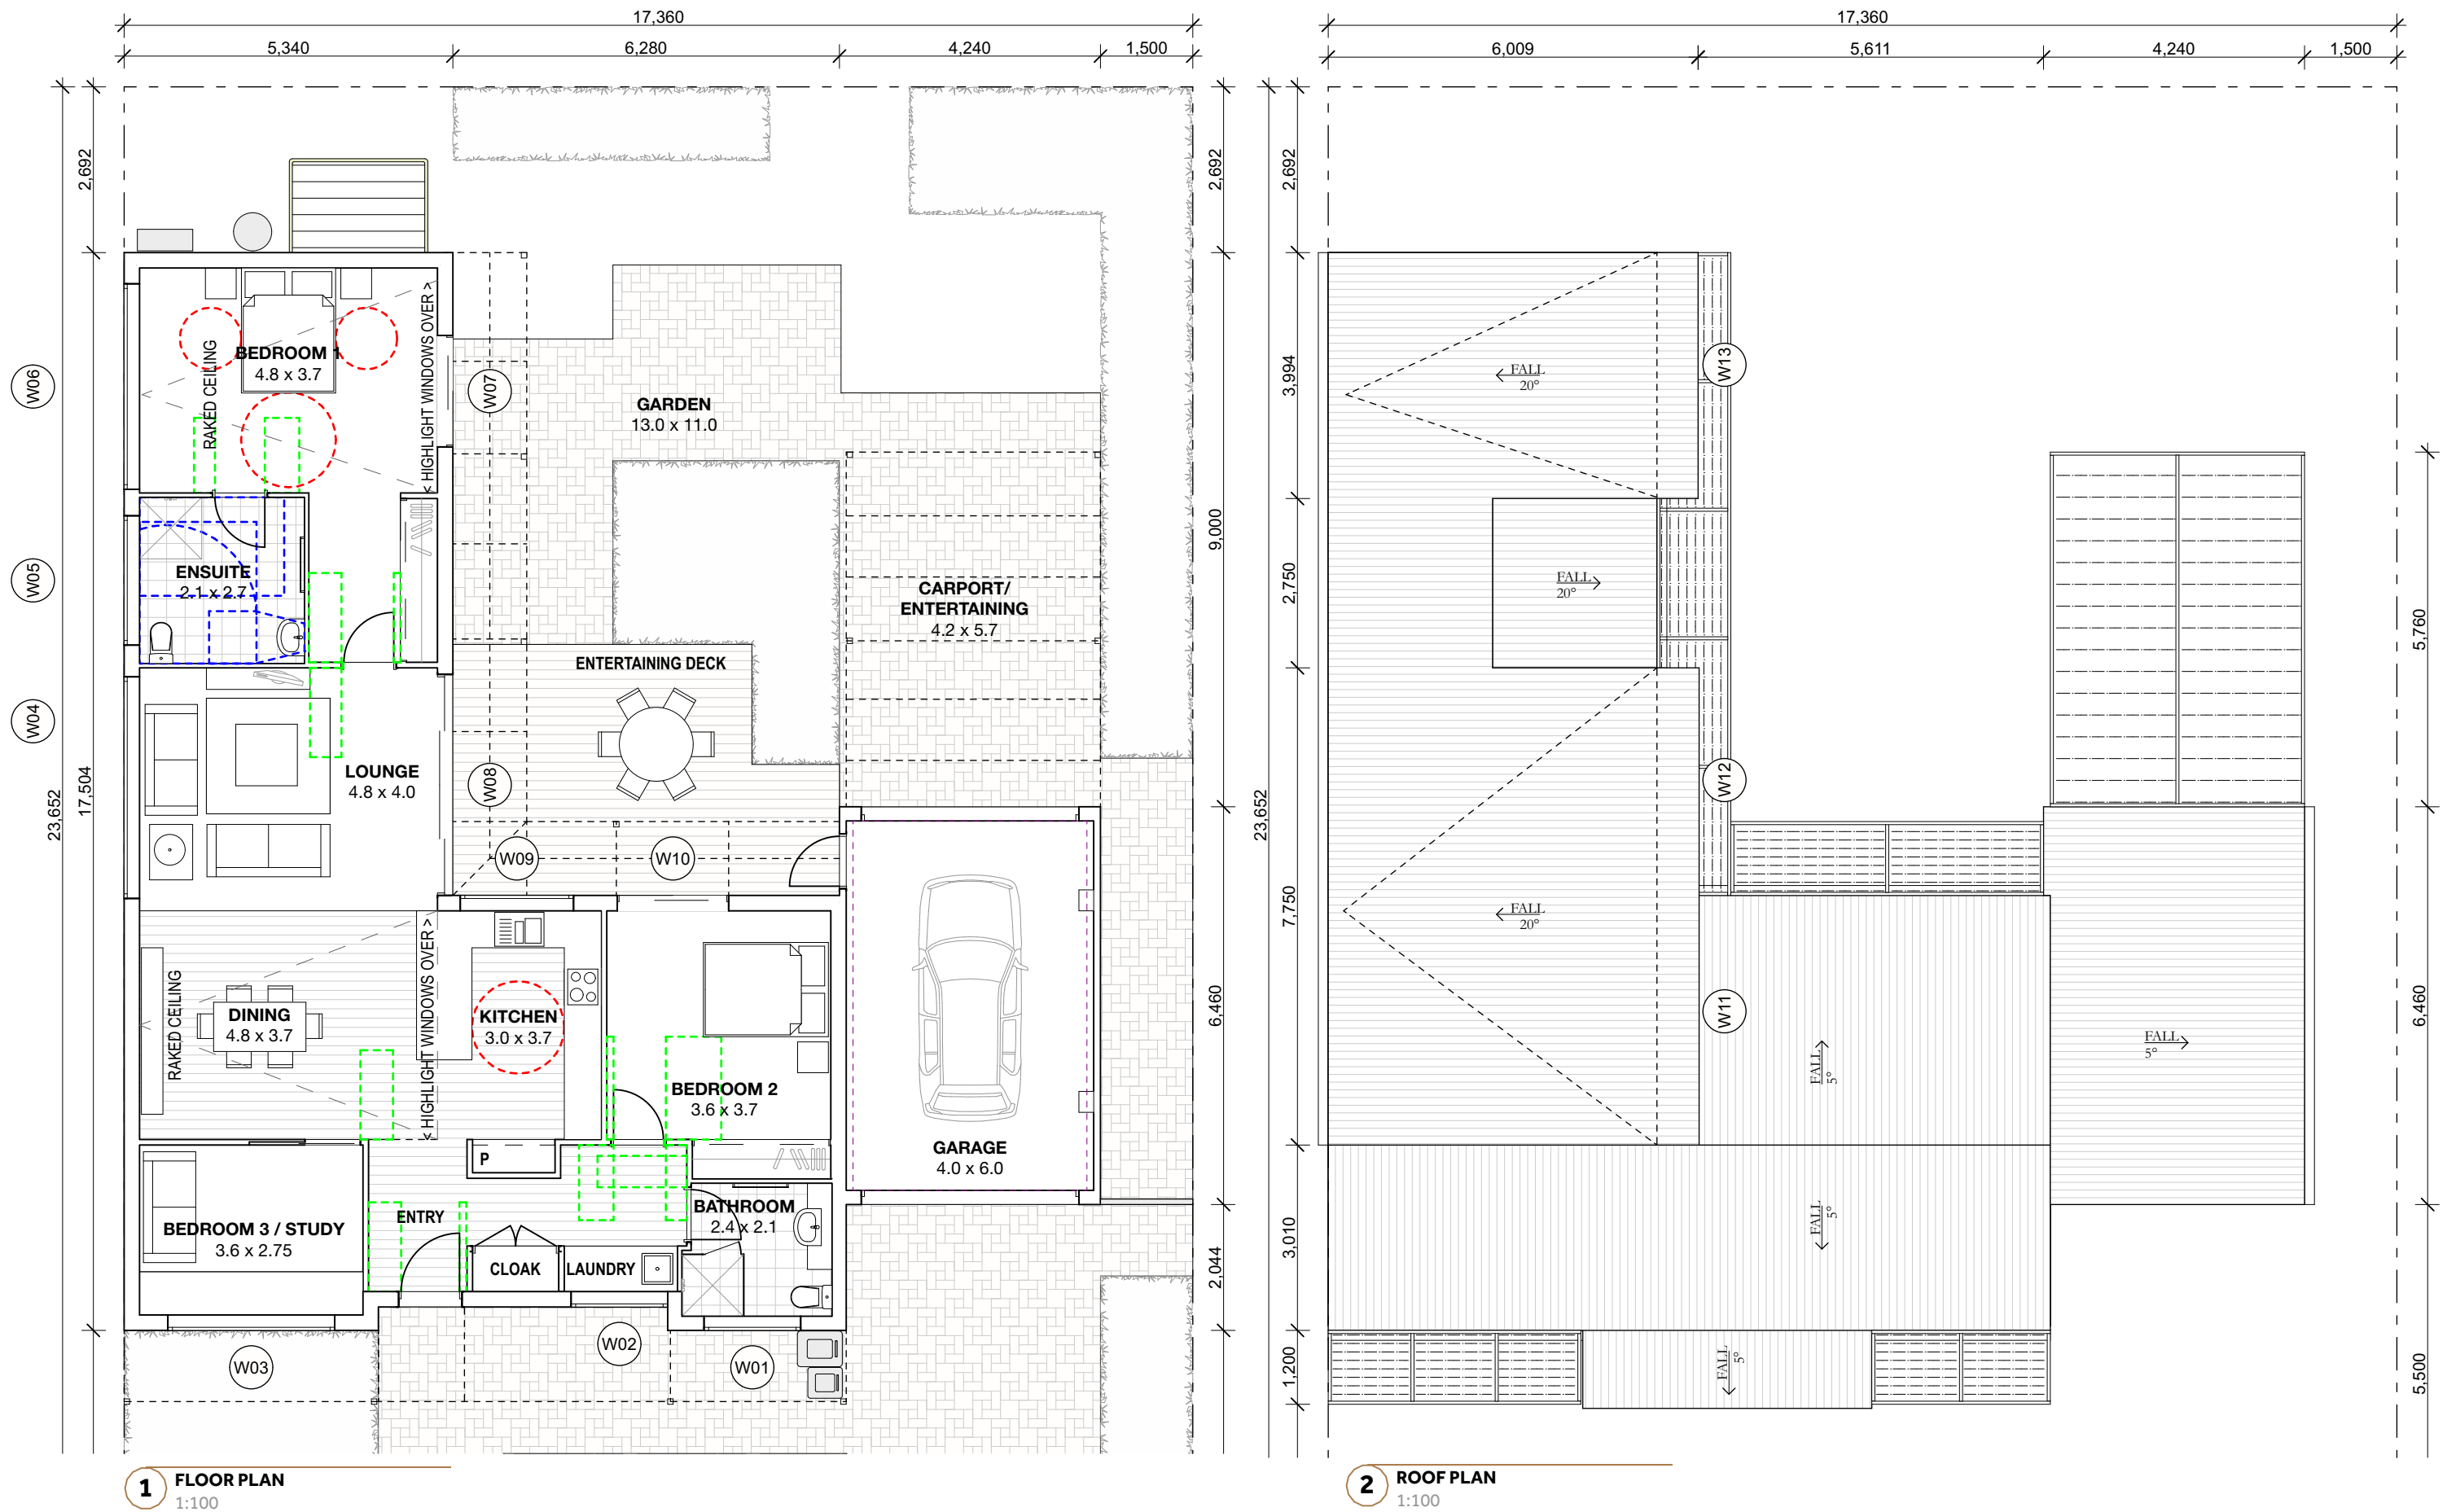

NOTE
The Builder shall check all dimensions and levels on site prior to construction. Notify any errors, discrepancies or omissions to the architect. Refer to written dimensions only. Do not scale drawings. Drawings shall not be used for construction purposes until issued for construction. This drawing reflects a design by SATURDAY STUDIO and is to be used only for work when authorised in writing by SATURDAY STUDIO.

All boundaries and contours are subject to survey drawing **BY SURVEYOR**. All levels to Australian Height Data. It is the contractors responsibility to confirm all measurements on site and locations of any services prior to work on site.

All documents here within are subject to Australian Copyright Laws.

**Saturday
Studio**



PROJECT NO.
18027

PRINT DATE: 10/4/19
PROJECT STATUS: **SCC APPLICATION**
CLIENT: **MBARK PTY LTD**
SITE: **VICTORIA STREET, BERRY**

DRAWING TITLE :
GA Plans
TYPE 2B PLAN

PROJECT NAME :
ARBOUR EXTENSION


ISSUE:
**SITE COMPATIBILITY
CERTIFICATE APPLICATION**

DRAWING NO.
110:05


REVISION NO.
C



1 STREET A SECTION 1
1:500

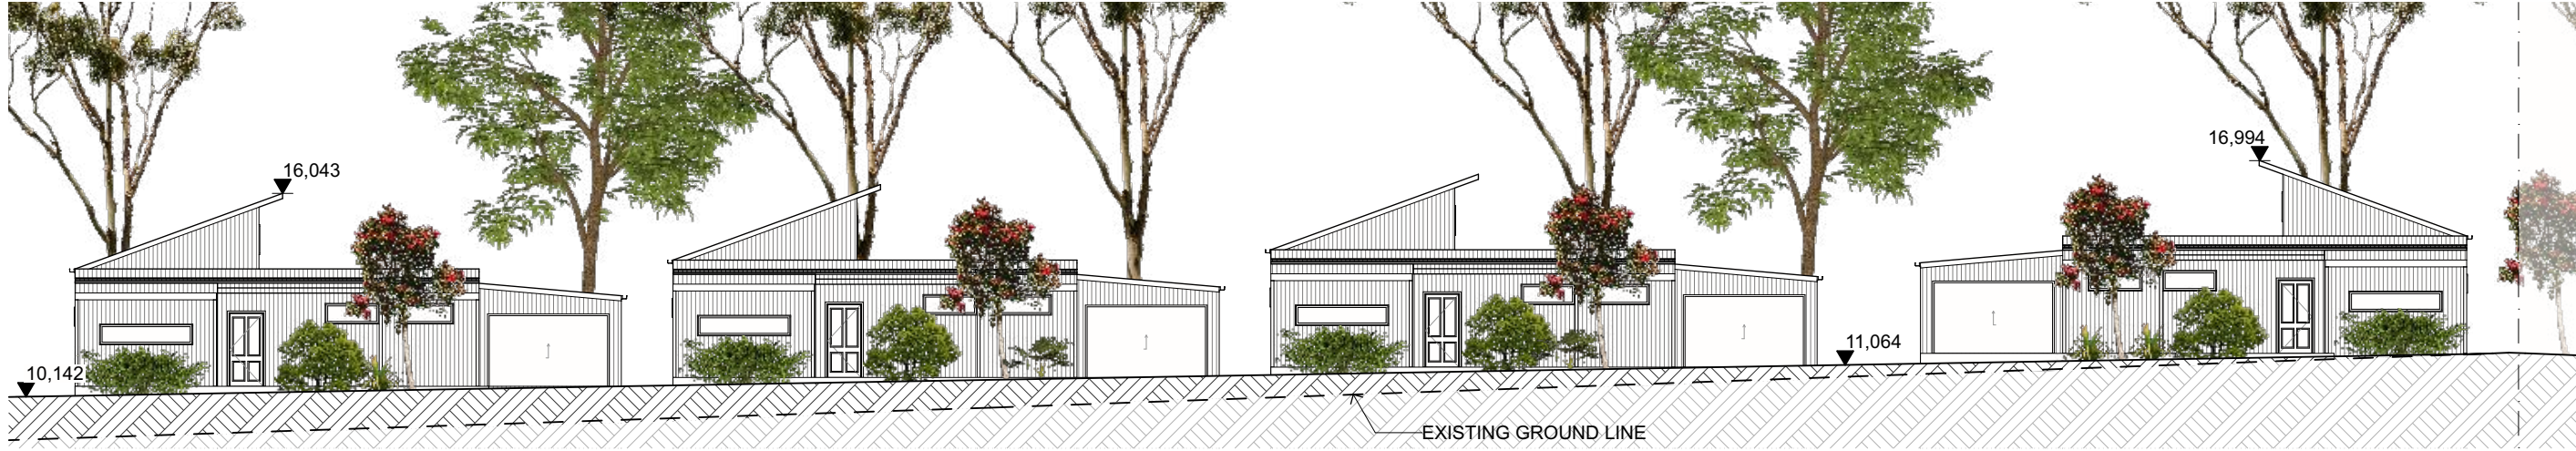

2 STREET A SECTION 1 (DETAIL)
1:200

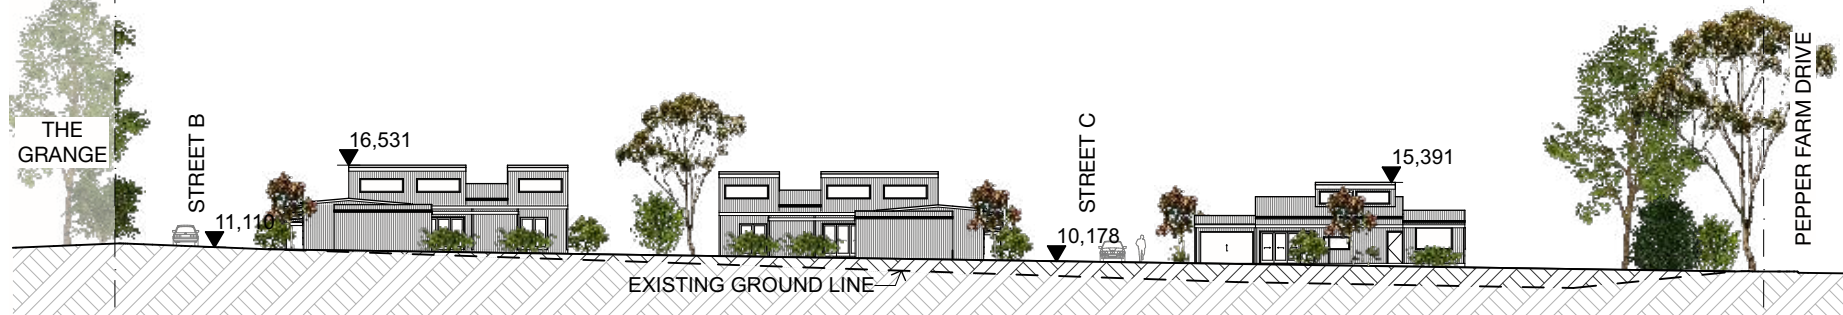

3 STREET A SECTION 2
1:500



4 STREET A SECTION 2 (DETAIL)
1:200

NOTE
The Builder shall check all dimensions and levels on site prior to construction. Notify any errors, discrepancies or omissions to the architect. Refer to written dimensions only. Do not scale drawings. Drawings shall not be used for construction purposes until issued for construction. This drawing reflects a design by SATURDAY STUDIO and is to be used only for work when authorised in writing by SATURDAY STUDIO.

All boundaries and contours are subject to survey drawing **BY SURVEYOR**. All levels to Australian Height Data. It is the contractors responsibility to confirm all measurements on site and locations of any services prior to work on site.

All documents here within are subject to Australian Copyright Laws.

**Saturday
Studio**



PROJECT NO.
18027

PRINT DATE: 10/4/19
PROJECT STATUS: **SCC APPLICATION**
CLIENT: **MBARK PTY LTD**
SITE: **VICTORIA STREET, BERRY**

DRAWING TITLE :
GA Elevations
STREET ELEVATIONS

PROJECT NAME :
ARBOUR EXTENSION

ISSUE:
**SITE COMPATIBILITY
CERTIFICATE APPLICATION**

DRAWING NO.
200:01

REVISION NO.
C



1 STREET B SECTION 1
1:200



2 STREET C SECTION 1
1:200

NOTE

The Builder shall check all dimensions and levels on site prior to construction. Notify any errors, discrepancies or omissions to the architect. Refer to written dimensions only. Do not scale drawings. Drawings shall not be used for construction purposes until issued for construction. This drawing reflects a design by SATURDAY STUDIO and is to be used only for work when authorised in writing by SATURDAY STUDIO.

All boundaries and contours are subject to survey drawing **BY SURVEYOR**. All levels to Australian Height Data. It is the contractors responsibility to confirm all measurements on site and locations of any services prior to work on site.

All documents here within are subject to Australian Copyright Laws.

**Saturday
Studio**



PROJECT NO.

18027

PRINT DATE: 10/4/19
PROJECT STATUS: SCC APPLICATION
CLIENT: MBARK PTY LTD
SITE: VICTORIA STREET, BERRY

DRAWING TITLE :

GA Elevations
STREET ELEVATIONS

PROJECT NAME :
ARBOUR EXTENSION

ISSUE:


**SITE COMPATIBILITY
CERTIFICATE APPLICATION**

DRAWING NO.

200:02

REVISION NO.

C

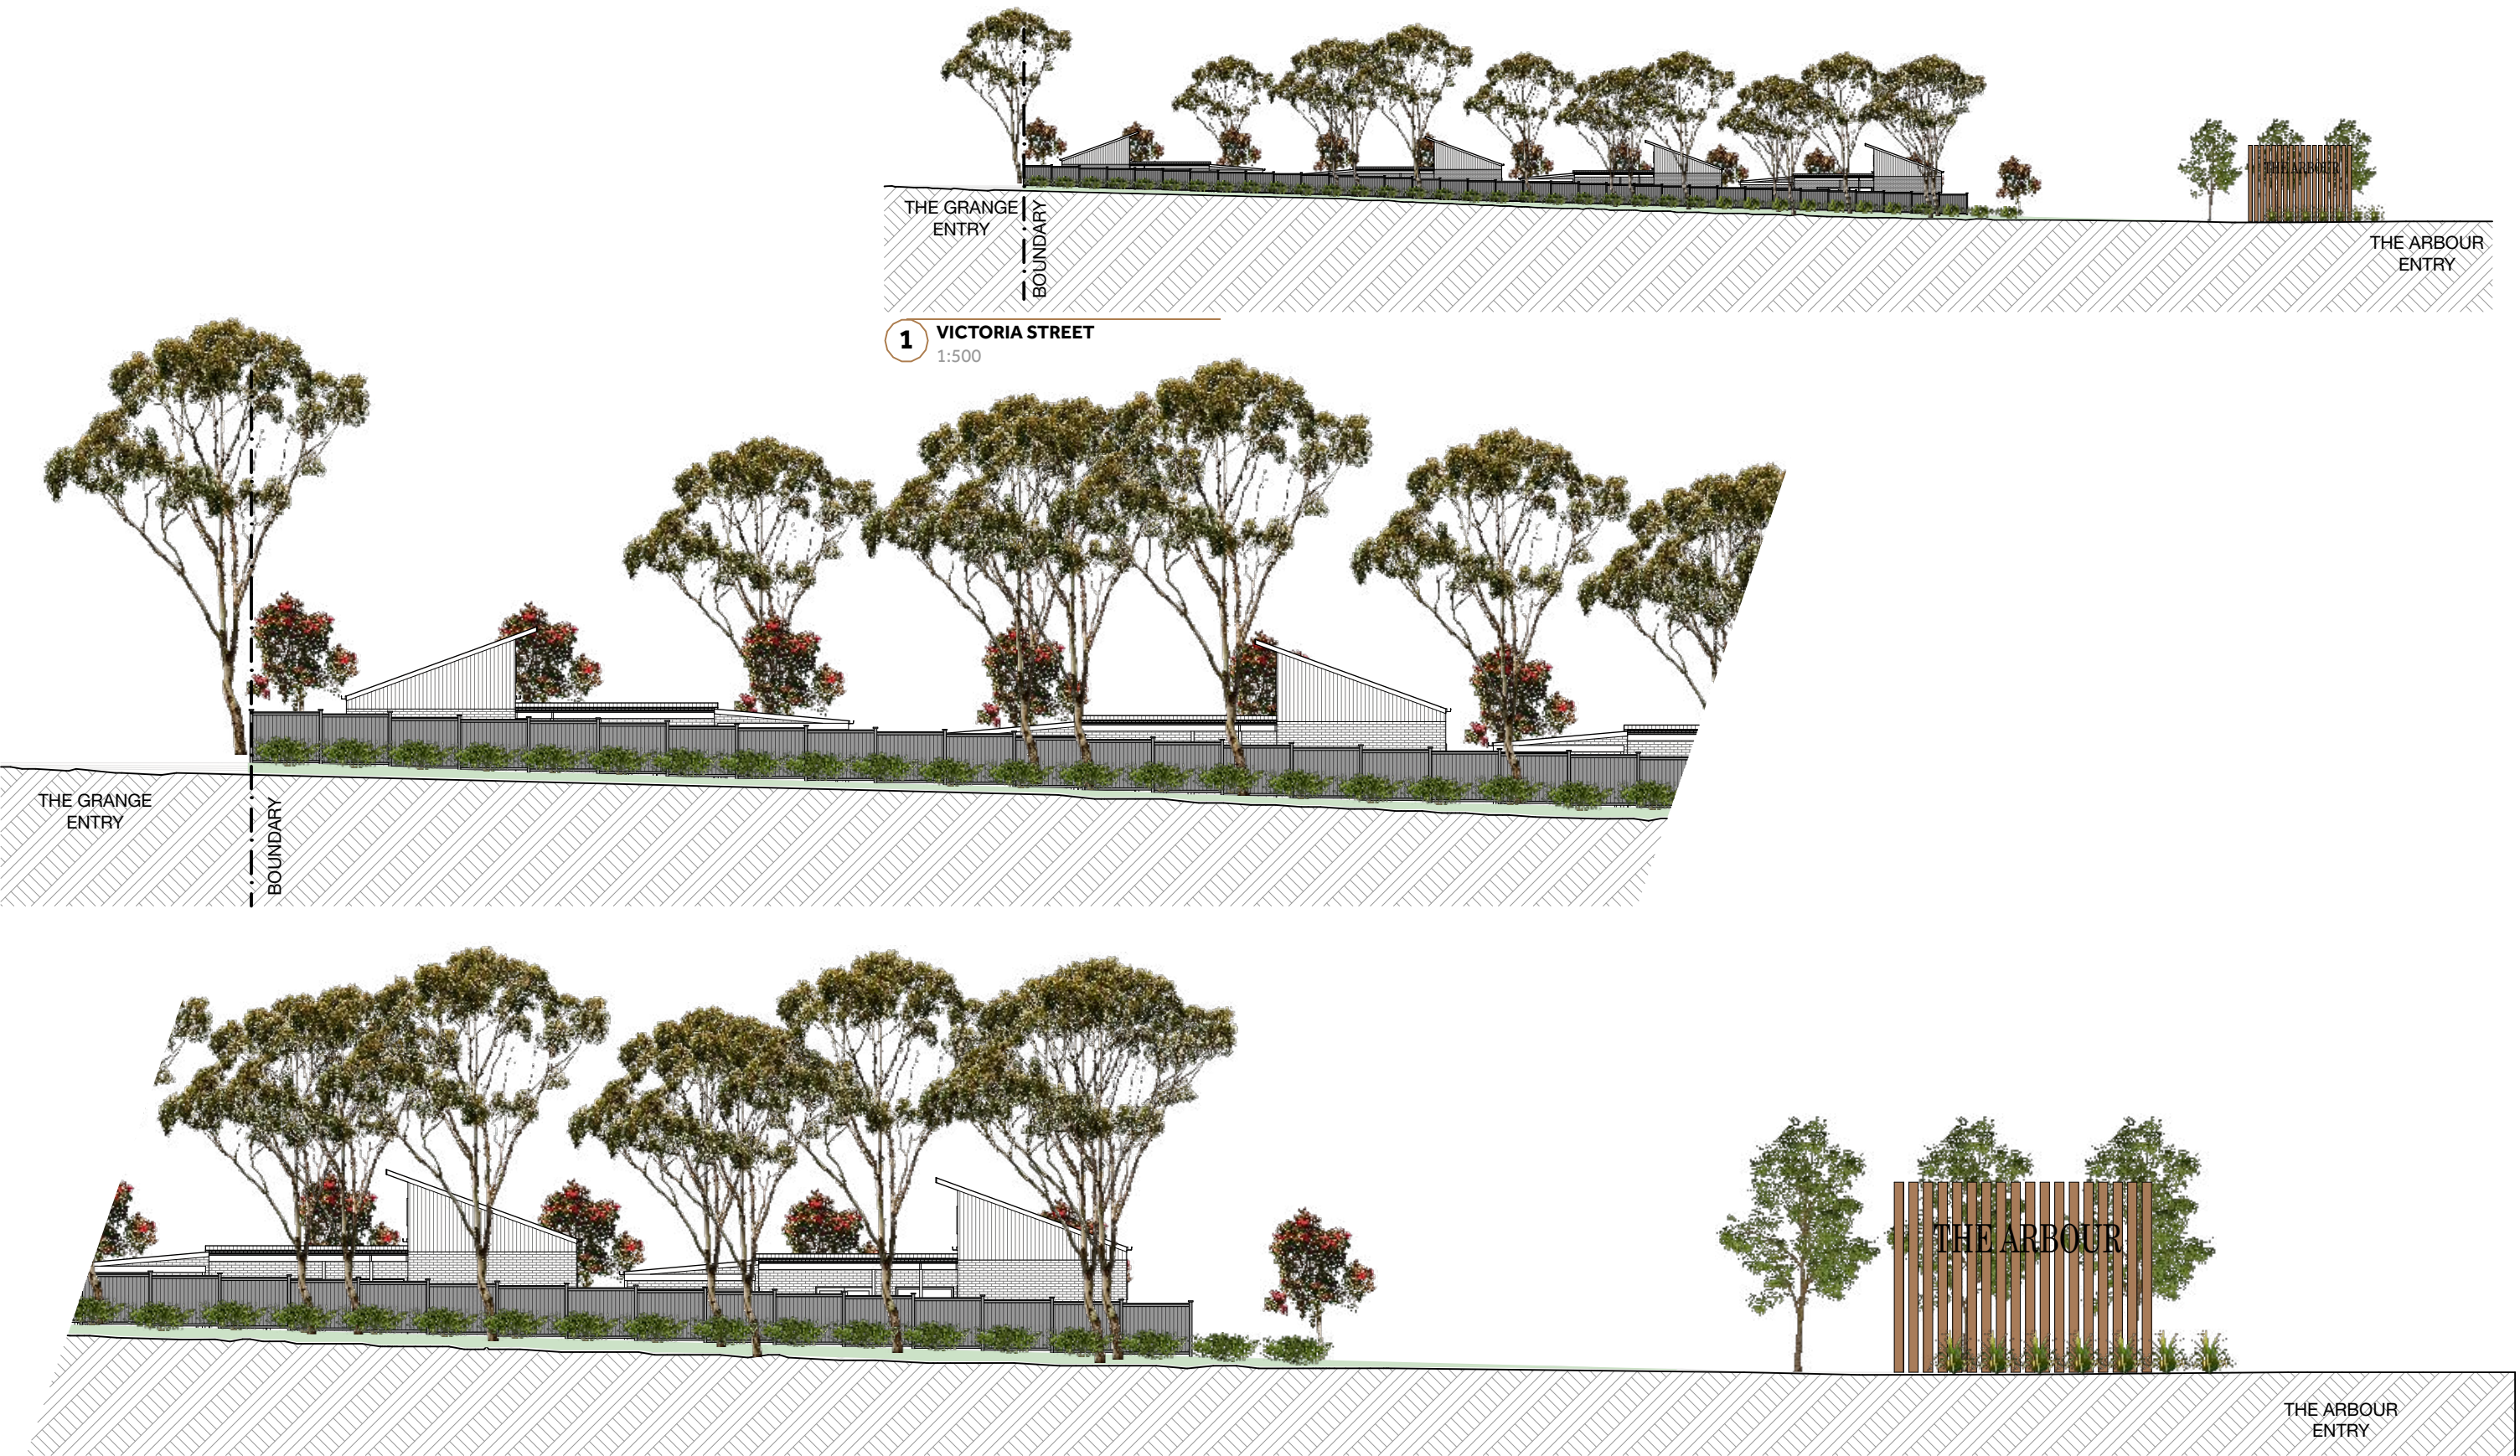

NOTE
The Builder shall check all dimensions and levels on site prior to construction. Notify any errors, discrepancies or omissions to the architect. Refer to written dimensions only. Do not scale drawings. Drawings shall not be used for construction purposes until issued for construction. This drawing reflects a design by SATURDAY STUDIO and is to be used only for work when authorised in writing by SATURDAY STUDIO.

All boundaries and contours are subject to survey drawing **BY SURVEYOR**. All levels to Australian Height Data. It is the contractors responsibility to confirm all measurements on site and locations of any services prior to work on site.

All documents here within are subject to Australian Copyright Laws.



PROJECT NO.
18027

PRINT DATE: 10/4/19
PROJECT STATUS: **SCC APPLICATION**
CLIENT: **MBARK PTY LTD**
SITE: **VICTORIA STREET, BERRY**

DRAWING TITLE :
GA Elevations
VICTORIA STREET ELEV'S

PROJECT NAME :
ARBOUR EXTENSION


ISSUE:
**SITE COMPATIBILITY
CERTIFICATE APPLICATION**

DRAWING NO.
200:03


REVISION NO.
C




1 FRONT ELEVATION
1:100

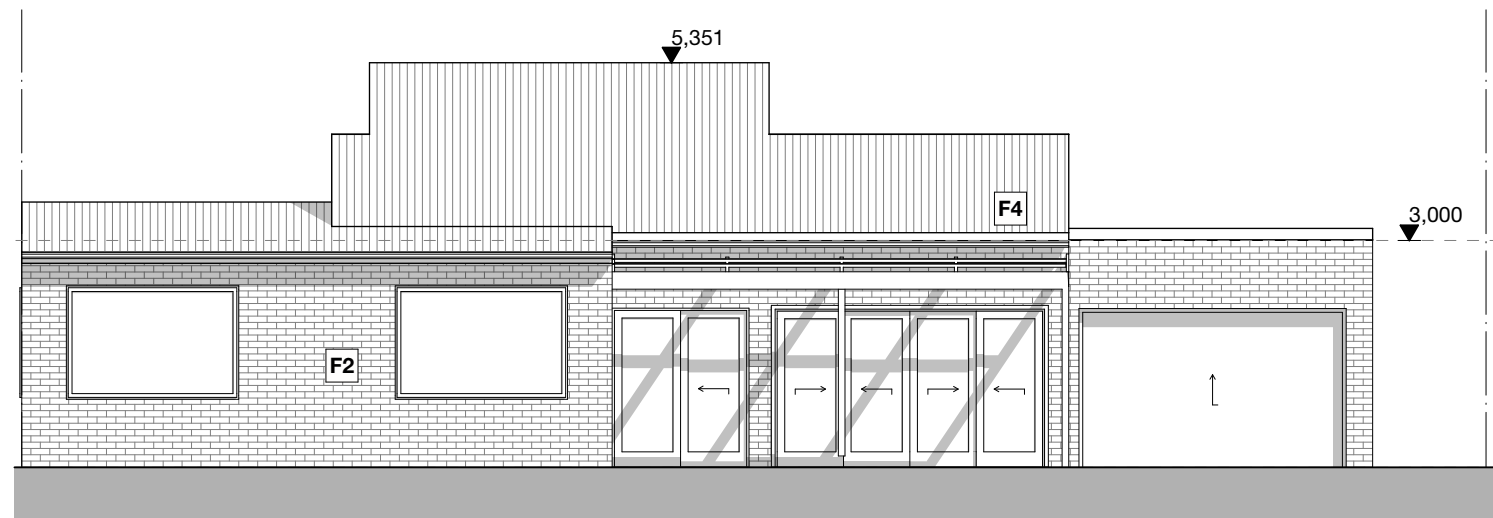

3 REAR ELEVATION
1:100

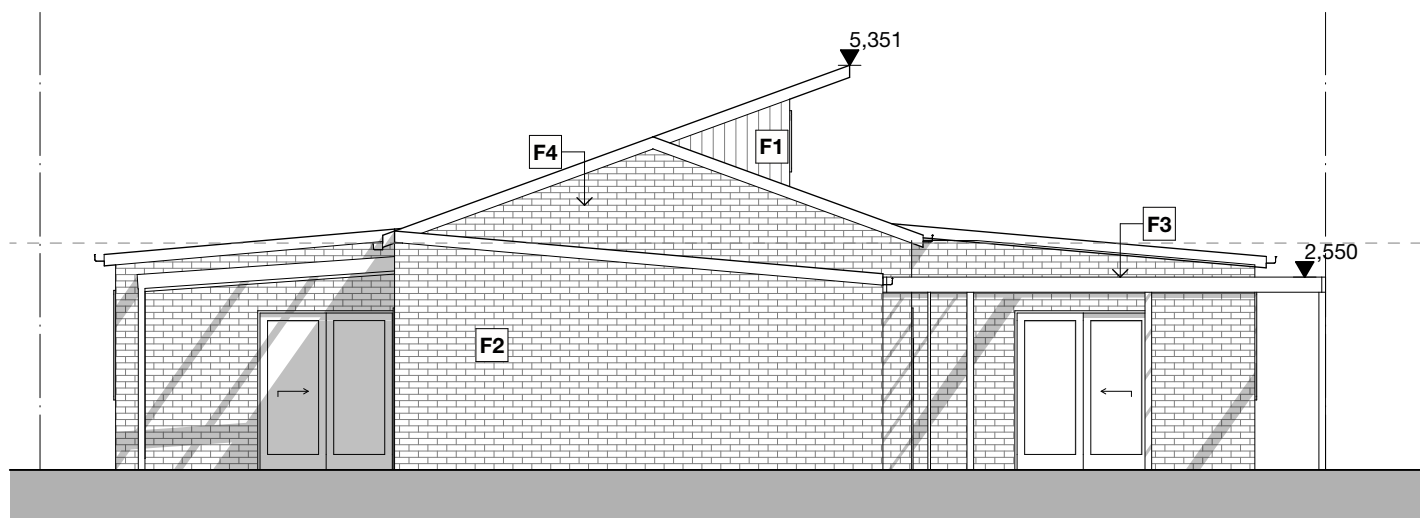

2 SIDE ELEVATION
1:100

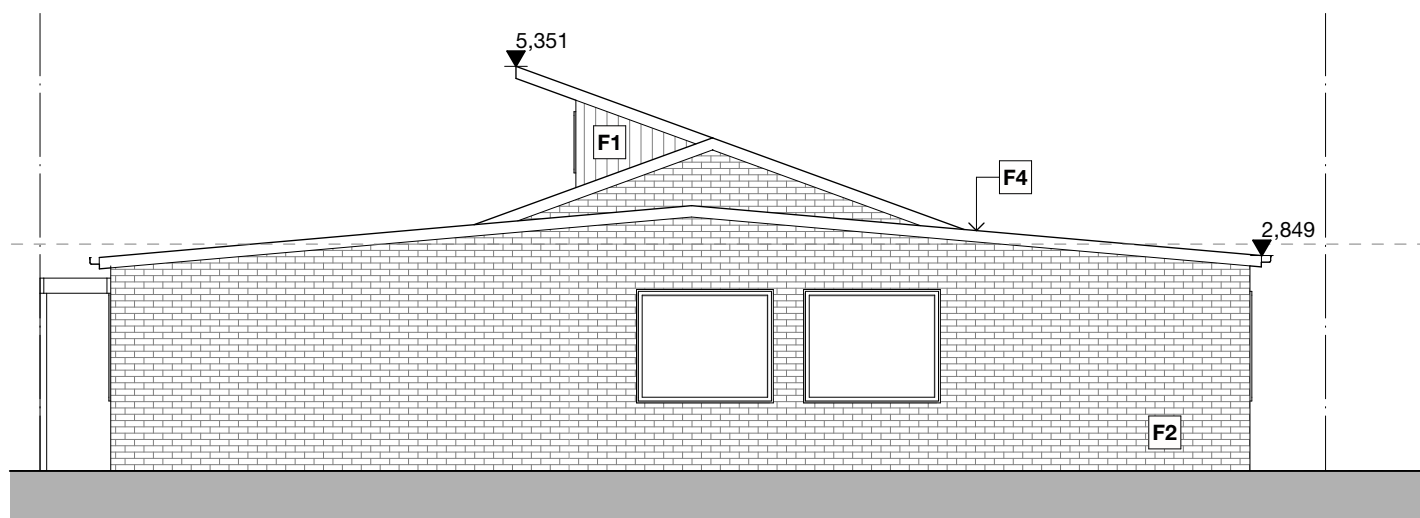

4 SIDE ELEVATION
1:100

FINISHES / MATERIALS:	
F1	PAINTED FC
F2	PAINTED BRICK
F3	PAINTED TIMBER PERGOLA
F4	METAL ROOF
F5	ALUMINIUM FRAMED WINDOWS

NOTE
The Builder shall check all dimensions and levels on site prior to construction. Notify any errors, discrepancies or omissions to the architect. Refer to written dimensions only. Do not scale drawings. Drawings shall not be used for construction purposes until issued for construction. This drawing reflects a design by SATURDAY STUDIO and is to be used only for work when authorised in writing by SATURDAY STUDIO.

All boundaries and contours are subject to survey drawing **BY SURVEYOR**. All levels to Australian Height Data. It is the contractors responsibility to confirm all measurements on site and locations of any services prior to work on site.

All documents here within are subject to Australian Copyright Laws.

**Saturday
Studio**



PROJECT NO.
18027

PRINT DATE: 10/4/19
PROJECT STATUS: **SCC APPLICATION**
CLIENT: **MBARK PTY LTD**
SITE: **VICTORIA STREET, BERRY**


DRAWING TITLE :
GA Elevations
TYPE 1 ELEVATIONS

PROJECT NAME :
ARBOUR EXTENSION


ISSUE:
**SITE COMPATIBILITY
CERTIFICATE APPLICATION**

DRAWING NO.
200:04


REVISION NO.
C

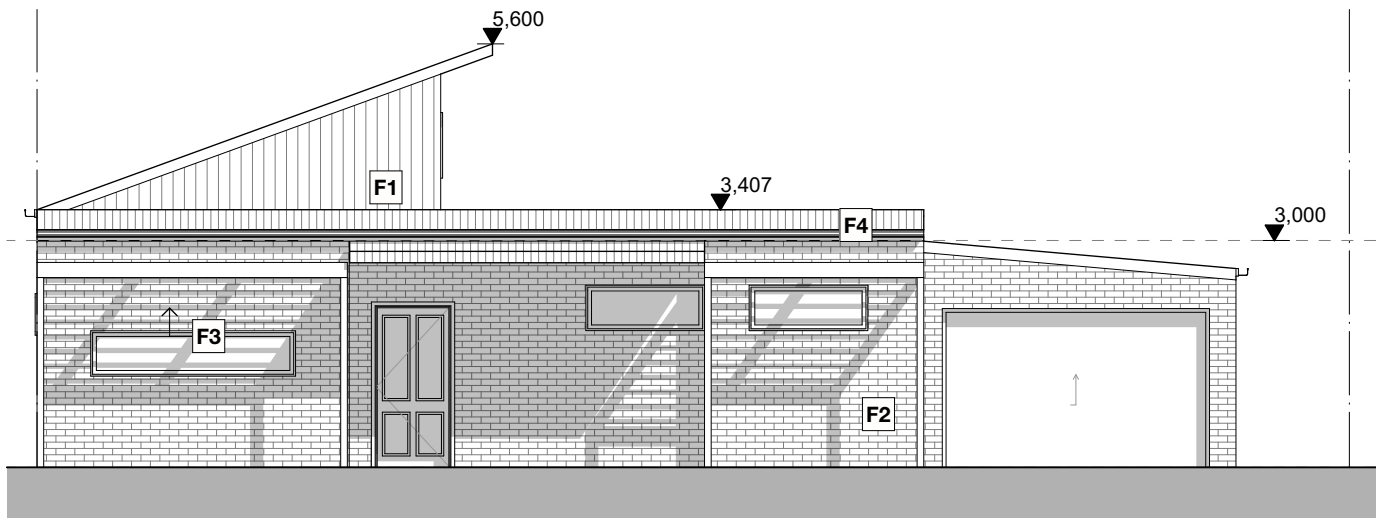

1 FRONT ELEVATION
1:100

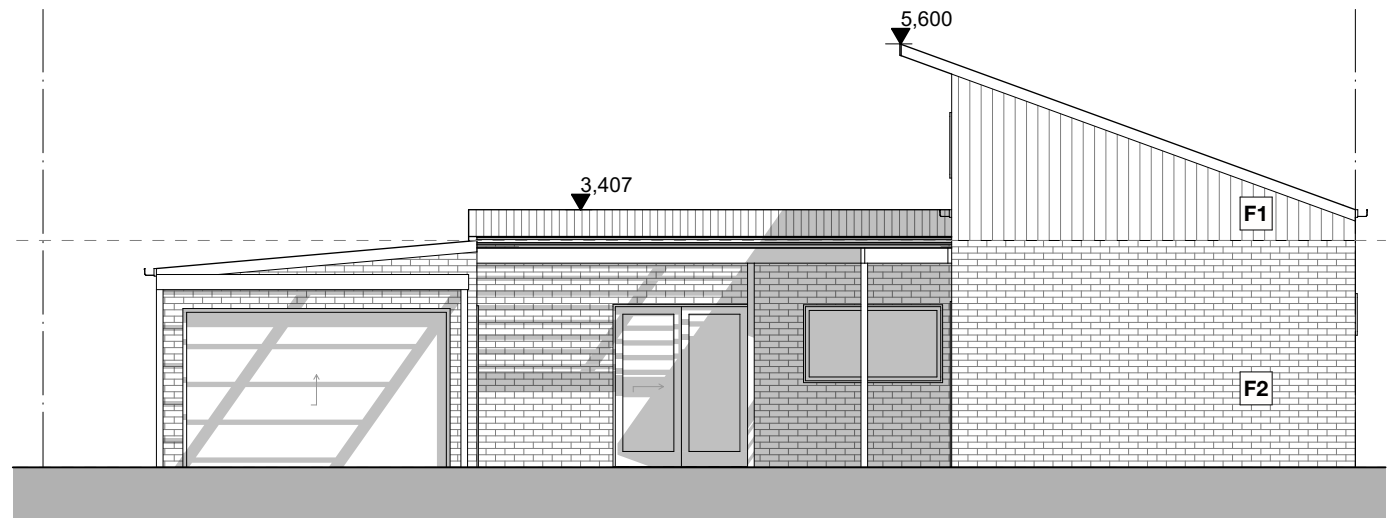

3 REAR ELEVATION
1:100

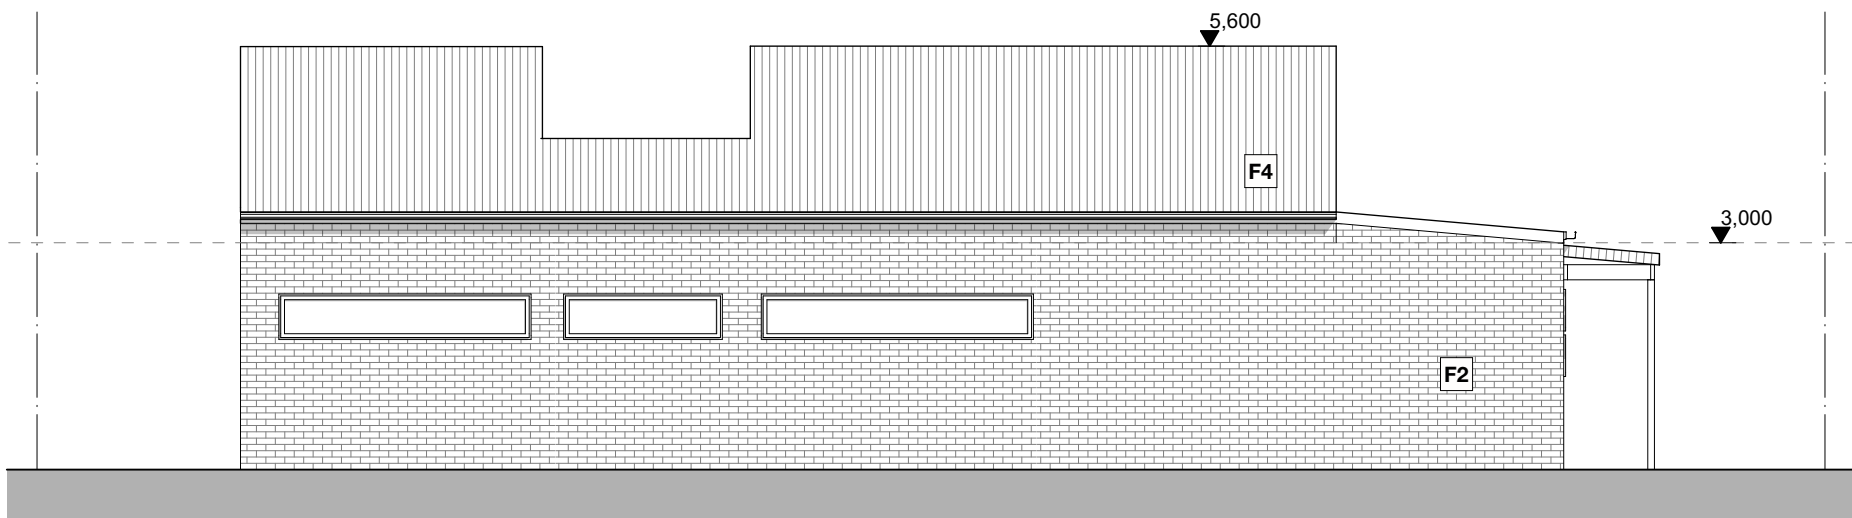

2 SIDE ELEVATION
1:100



4 SIDE ELEVATION
1:100

FINISHES / MATERIALS:	
F1	PAINTED FC
F2	PAINTED BRICK
F3	PAINTED TIMBER PERGOLA
F4	METAL ROOF
F5	ALUMINIUM FRAMED WINDOWS

NOTE

The Builder shall check all dimensions and levels on site prior to construction. Notify any errors, discrepancies or omissions to the architect. Refer to written dimensions only. Do not scale drawings. Drawings shall not be used for construction purposes until issued for construction. This drawing reflects a design by SATURDAY STUDIO and is to be used only for work when authorised in writing by SATURDAY STUDIO.

All boundaries and contours are subject to survey drawing **BY SURVEYOR**. All levels to Australian Height Data. It is the contractors responsibility to confirm all measurements on site and locations of any services prior to work on site.

All documents here within are subject to Australian Copyright Laws.

**Saturday
Studio**



PROJECT NO.

18027

PRINT DATE: 10/4/19
PROJECT STATUS: SCC APPLICATION
CLIENT: MBARK PTY LTD
SITE: VICTORIA STREET, BERRY

DRAWING TITLE :

**GA Elevations
TYPE 2B ELEVATIONS**

PROJECT NAME :
ARBOUR EXTENSION

ISSUE:

**SITE COMPATIBILITY
CERTIFICATE APPLICATION**

DRAWING NO.

200:05

REVISION NO.

C