


| Issue | Description | Date |
|-------|-------------------------|------------|
| P1 | ISSUED FOR COORDINATION | 13.09.2021 |
| P2 | ISSUED FOR COORDINATION | 09.24.2021 |
| A | ISSUED FOR APPROVAL | 30.09.2021 |
| B | ISSUED FOR APPROVAL | 30.09.2021 |

LEGEND

| | |
|--|------------------|
| | SITE BOUNDARY |
| | EXTENT OF SURVEY |

NOTES
 SITE INFORMATION, RL's AND LOCATIONS TAKEN FROM CRAIG AND RHODES SURVEY 1740T17 [00] AND FREEBURN SURVEY 37 786. EXTENT OF SURVEY INFORMATION SHOWN DASHED. AREAS OUTSIDE THIS, INCLUDING SITE BOUNDARY, SHOWN INDICATIVELY.

FOR APPROVAL

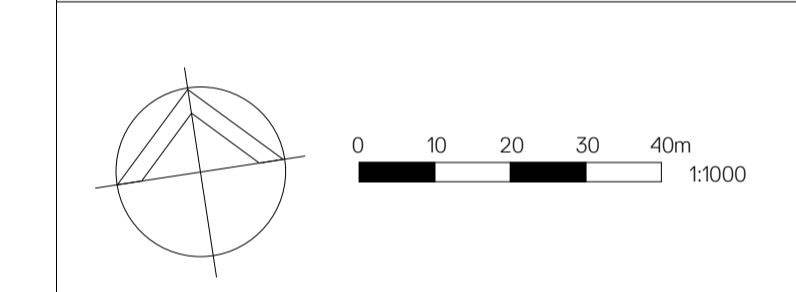

WM
K

WMK Architecture
 L2 364 Kent Street
 Sydney NSW 2000
 Telephone 02 9299 0401
 Facsimile 02 9299 0402
 wmkarchitecture.com
 ABN 25 082 956 929

Client
 SYDNEY HELICOPTERS

Project
 SYDNEY HELICOPTERS
 LOT 2 & 19 PENRITH LAKE, CASTLEREAGH

Title
 EXISTING SITE PLAN

| | |
|-----------------------------|---------------------------|
| Drawing No. DA001 | Issue B |
| Scale 1 : 1000 | Drawing Size A1 |
| Project No. 21080 | Drawn By CLT |

CAD Reference
 9/30/2021 2:35:17 PM
 Dimensioned Drawings to take precedence over scaling. Contractor to verify all dimensions on site before construction. All inconsistencies to be reported to the Architect immediately. This drawing and its contents remain the copyright of WMK Architecture Pty Ltd ©