



Project Area = 9979.4 m²

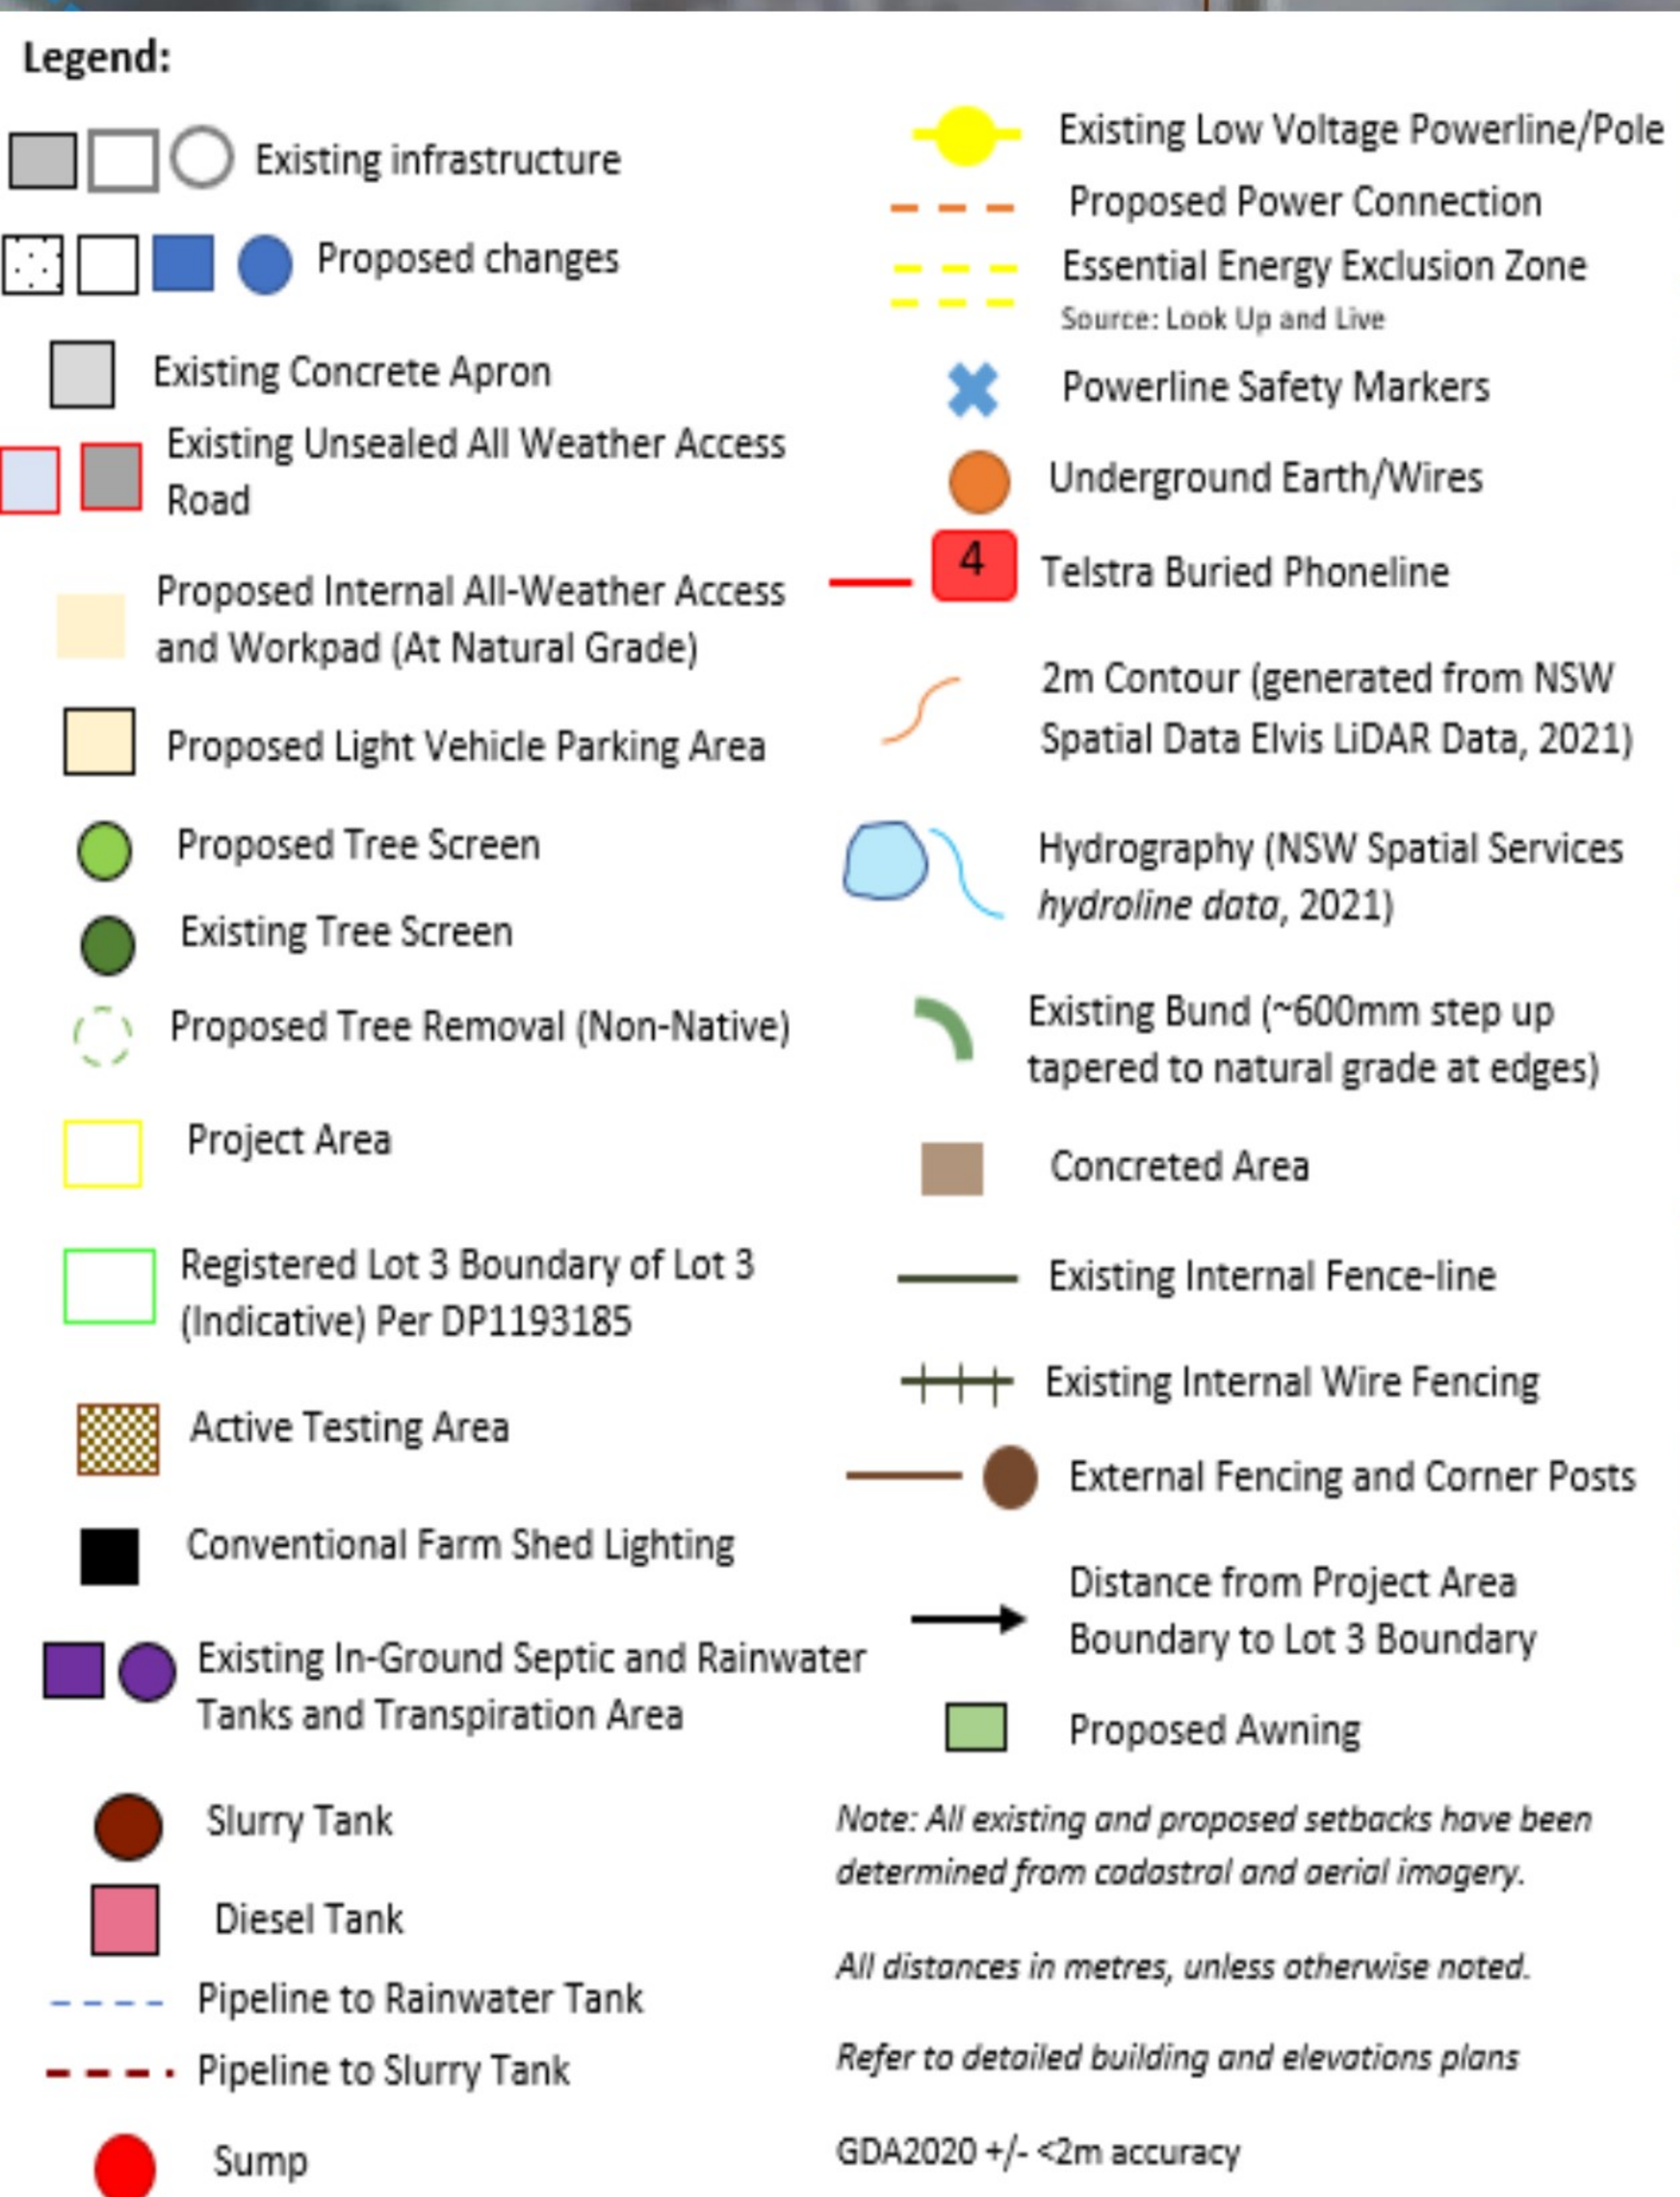

Site Plan

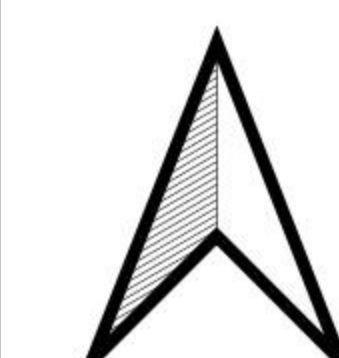

Part Lot 3 DP1193185
448 West Furracabad Road
Glen Innes NSW 2370

Plan 1	A3 1:600
V1	Drawn: SEATA Group (MP)
4/11/2021	Approved: SEATA Group (CB)

0	10	20 m
---	----	------

