



02 Height Breach Diagram - Roof Plan

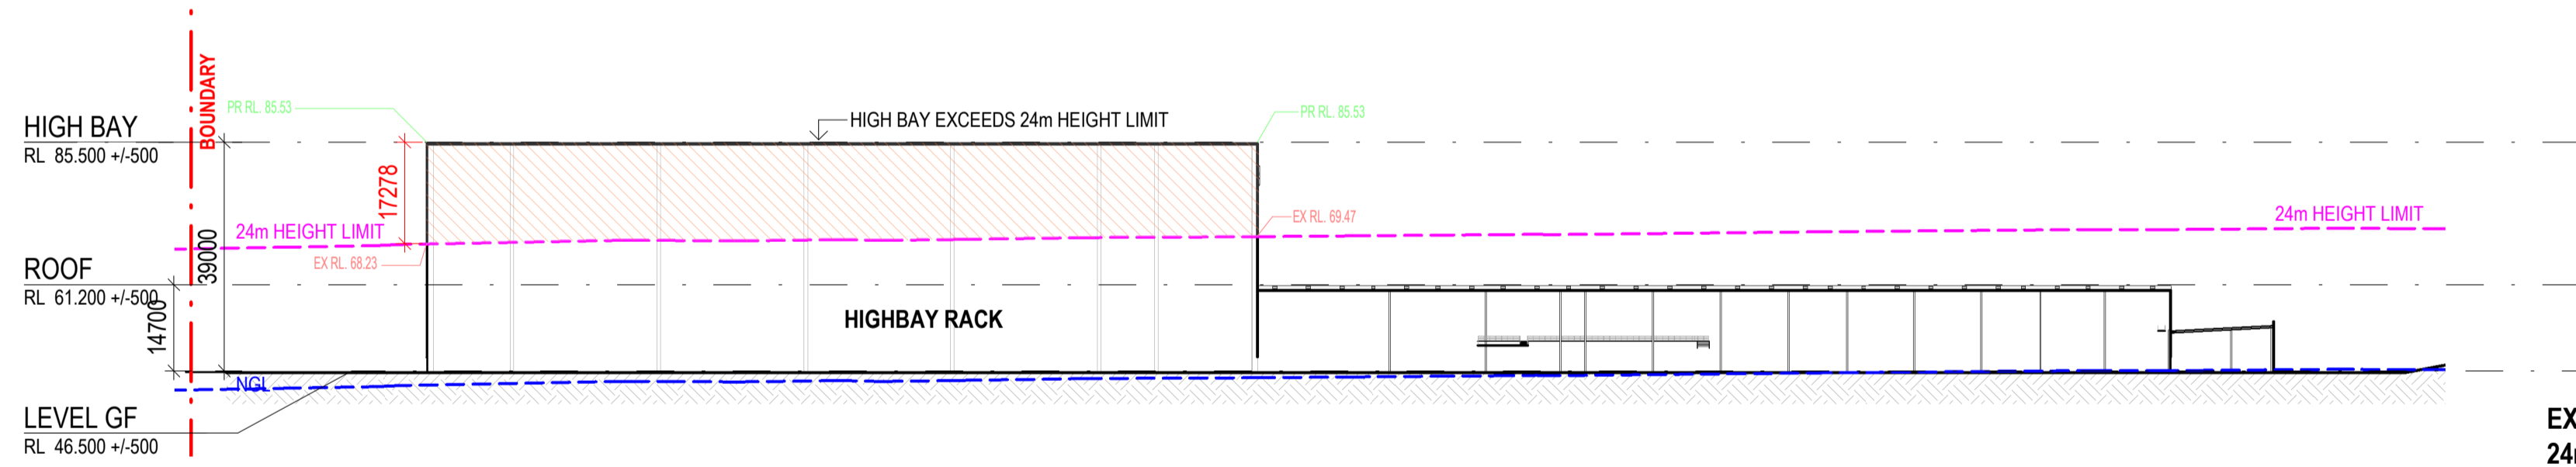

03 Height breach Diagram - Section Through High Bay

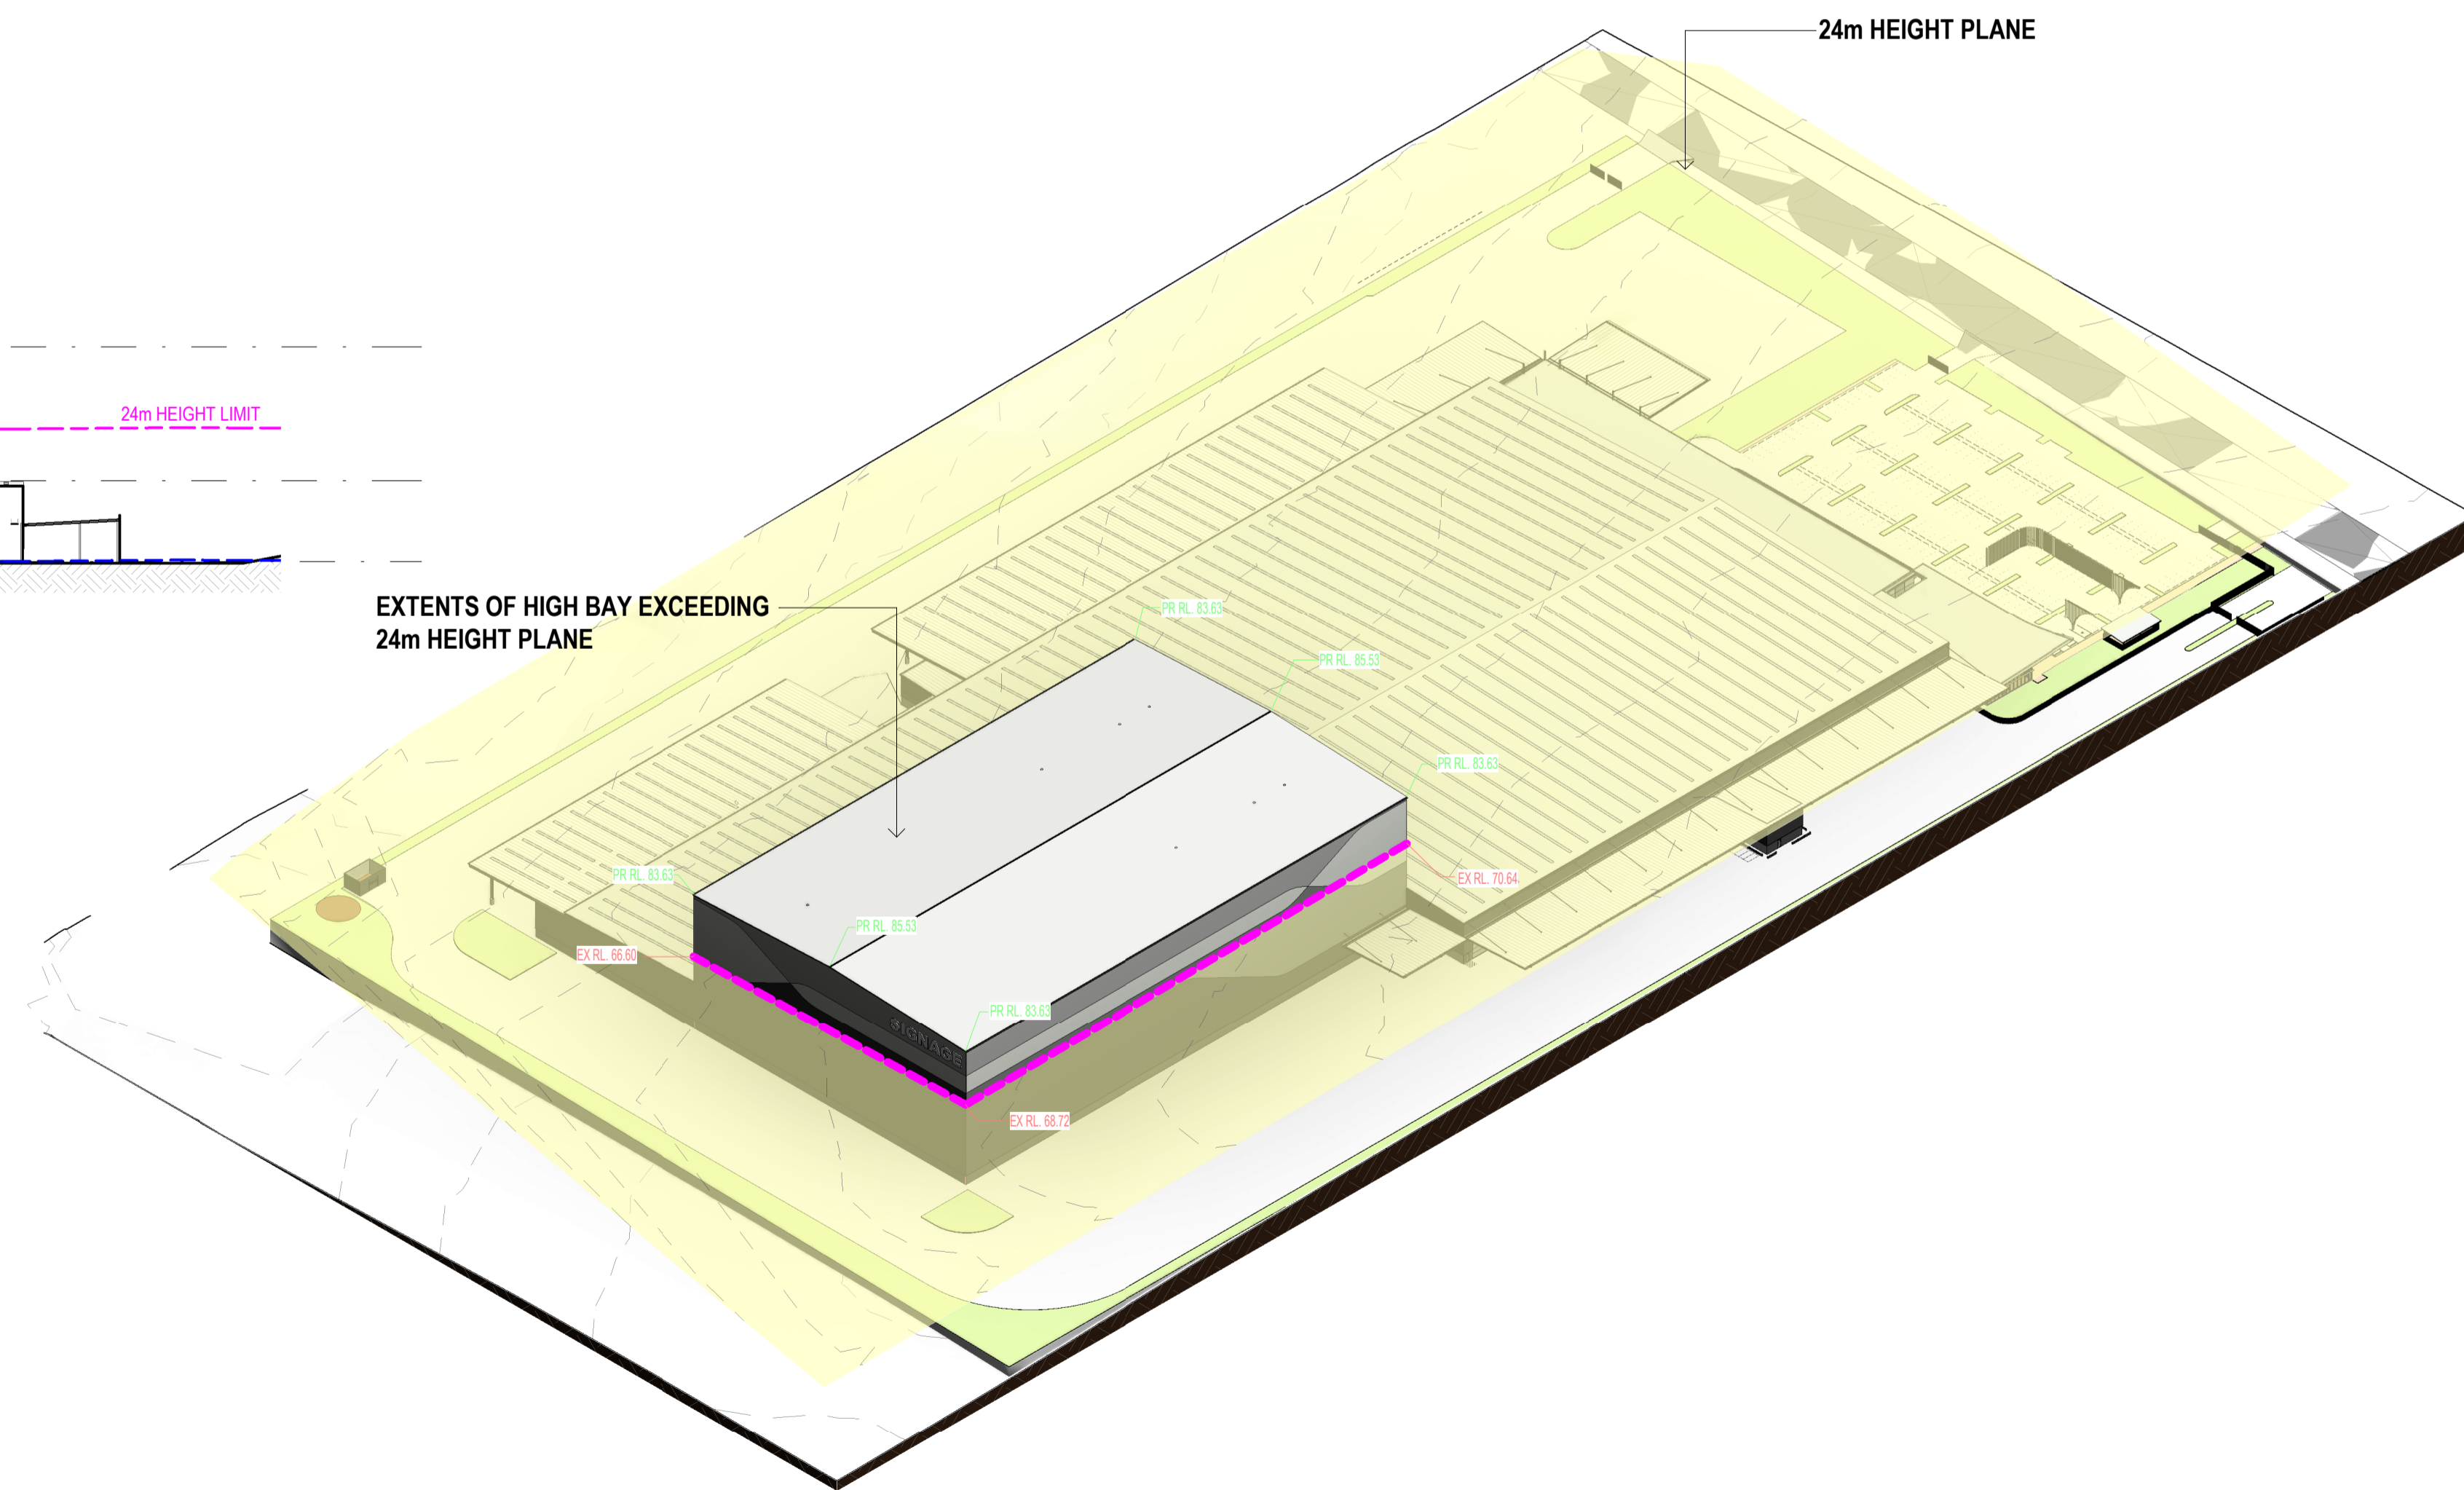

Client





Issue	Description	Date
P1	ISSUED FOR SSDA	12/06/25

Builder and/or subcontractors shall verify all project dimensions before commencing on-site work or off-site fabrication. Figured dimensions shall take precedence over scaled dimensions. This drawing is copyright and cannot be reproduced in whole or in part or by any medium without the written permission of Nettleton Tribe Partnership Pty Ltd.

SKETCH

Project Name
Alspeck Industrial Business Park Storage and Distribution Warehouse
 Project Address
Luddenham Road, Orchard Hills NSW

Key Plan

  

Drawing Title:
HEIGHT BREACH DIAGRAM

Author: RA Checker: NG Sheet Size: A1

Drawing Number:
14291_SK143a

Scale:
1:750

Issue:
P1

nettletontribe

nettleton tribe partnership pty ltd ABN 58 161 683 122
 117 Willoughby Road, Crows Nest, NSW 2065
 t +61 2 9431 6431
 e: sydney@nettletontribe.com.au w: nettletontribe.com.au