



Geographical Coordinates		Areas	
Country:	Australia		
Address:	Wagga North		
Latitude:	-35.078333°		
Longitude:	147.421944°		
Altitude:			
Total		18,286.00 m²	555.00 m

Legend	
	Fence
	BESS Area - min. 4m distance to fence
	Gate
	Maintenance Road
	External Road
	20ft BESS Container
	40ft PCS Cum Transformer Container
	Easements
	Temporary Construction Laydown Area
	Basin Area
	Cable route connection BESS to Trans Grid
	Road Development Area (15m wide)
	Area of Interest (Non-BV owned area)
	Control Room
	O&M Office Container 20 ft
	Spare Parts Container 20 ft
	Substation
	Water Tank (14m Diameter)
	Plantation
	Existing Transmission Line

Before undertaking any civil works, the location of overhead-lines, buried cables, gas and water pipes are to be checked on site and also the corresponding owners of the utilities are to be contacted

Document No.: **AUS.0005.DEV.M2.022.0.E**

Rev.	Date	Des.	Chck.	Appr.	Revision Description
E	28 Jun 25	PPE	MAE		minor update, "Easement tayer on the layout to be visible, Improve resolution of background image"
D	04 Mar 25	PPE	MAE		annotation revision on the legend, "BESS Area - min. 4m distance to fence"
C	28 Jun 24	EVE	MAE		Layout updated based on OMS ticket-6570
B	07 Feb 24	JGA	MAE		Addition of External Road development area, and Area of Interest
A	18 Jan 24	JGA	MAE		Configuration revision, change to 4hr system, Adjustment of substation position
0	03 Nov 23	JGA	MMA		Original drawing




Client:		Please note that all drawing contents have to be checked on the contractor's own responsibility prior to construction start. Discrepancies have to be communicated to the contractual partner or to the responsible technical planners. Drawing numbers and index have to be observed. With release of new drawing, previous drawings lose their validity and will not be withdrawn.			
Project Management / Engineering Design:		Version:	Metric	Australian Proj.	
ibvogt		Name	Date		
ibvogt		Designed	Fernandez	29 August 2025	
ibvogt		Checked	Arnes	29 August 2025	
ibvogt		Approved			
Engineering Design:		Project:	Wagga North BESS		
ibvogt		Planning Phase:	Preliminary Design		
ibvogt		Size:	A2, 1189x841	Drawing Scale: 1:2000	
ibvogt		Page:	001 / 001	Status: 28 Jun 2024	
Supplier:		Title:	BESS Layout		
Document No.:		AUS.0005.DEV.M2.022.0.E			

Copying of this document and distribution to others and the use or communication of the contents thereof are forbidden without expressed authority. Offenders are liable to the payment of damages. © by ib vogt GmbH


1



2

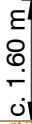


3

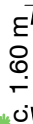


Exemplary drawings only.
Dimensions are based on specifications provided.
Vendor design may vary

Engineering Design: ib vogt GmbH Helmholtzstr. 2-9 10587 Berlin Tel. +49 30 397440-0 www.ib-vogt.com								
Supplier:		Project: Wagga North BESS						
		Planning Phase: Approval Design						
		Size: A3_420x297	Drawing Scale: 1:100					
		Page: 001 / 001	Status: 11 Sep 2023					
		Title: Water Tank						
		Document-No.: AUS 0005.DEV.M4.018.3.0						
		Country-Code	Project-No.	Category	Description	Serial-No.	Size	Revision
Copying of this document and distribution to others and the use or communication of the contents thereof are forbidden without expressed authority. Offenders are liable to the payment of damages © by ib vogt GmbH								


1 Top view of BESS container
M 1:50

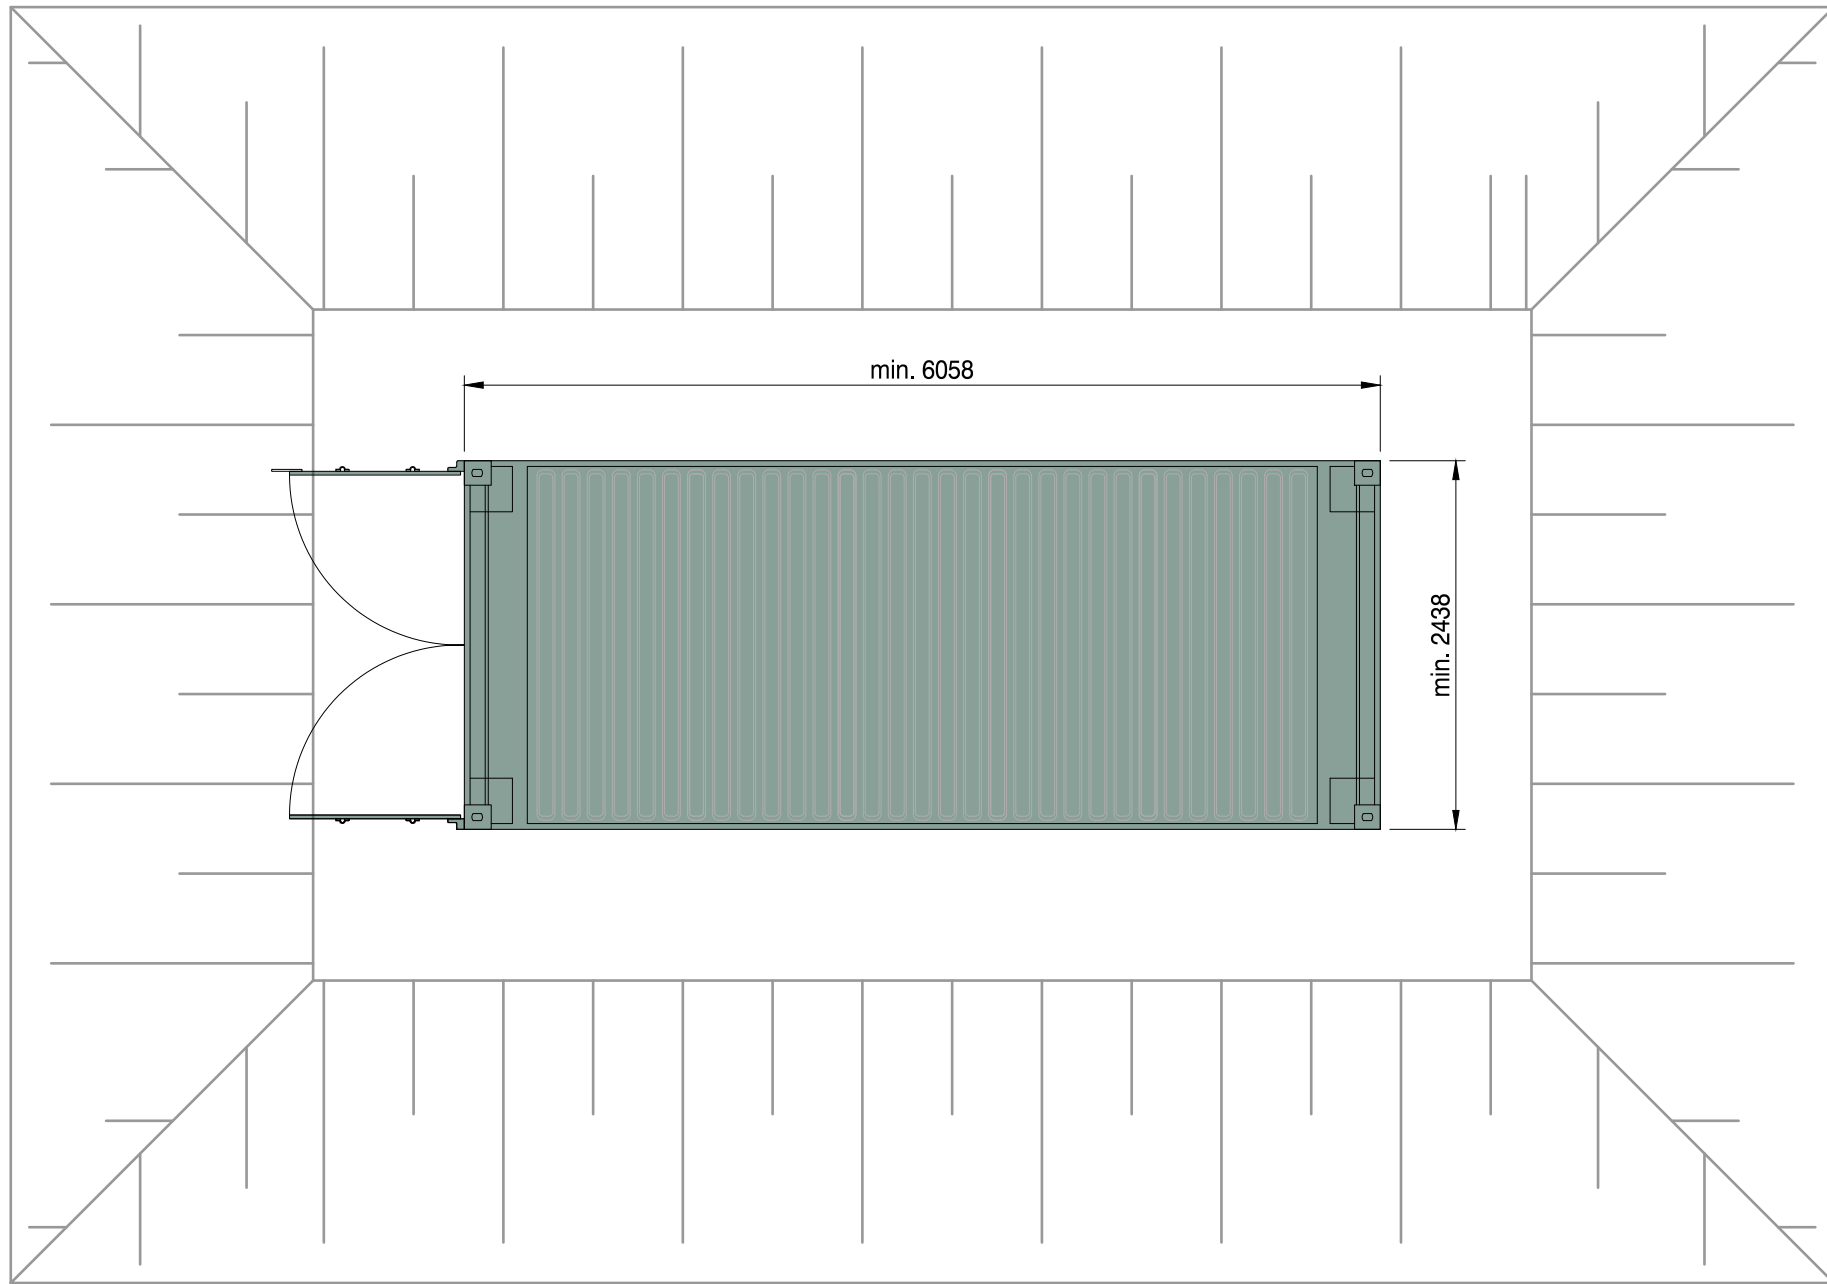


2 Front view
M 1:50

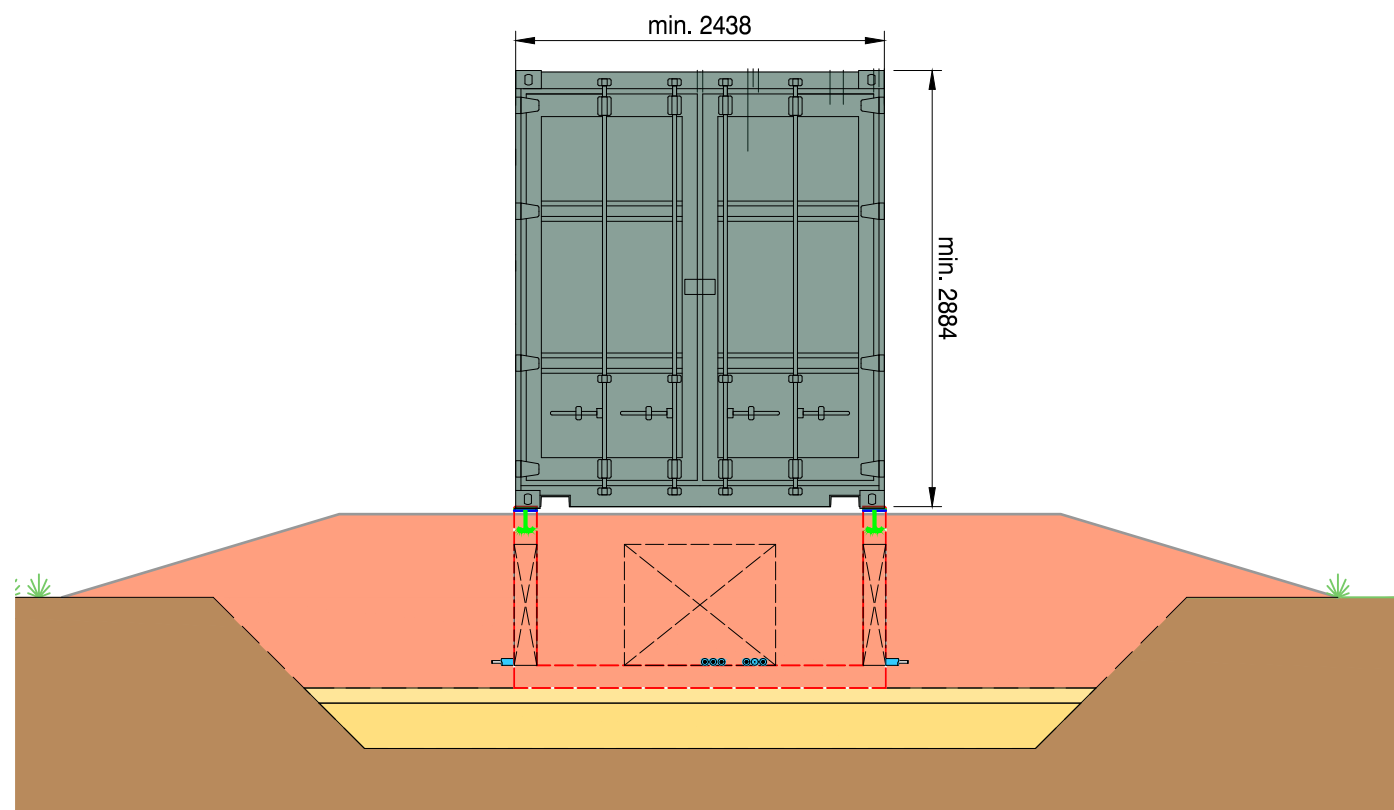

3 Side view
M 1:50

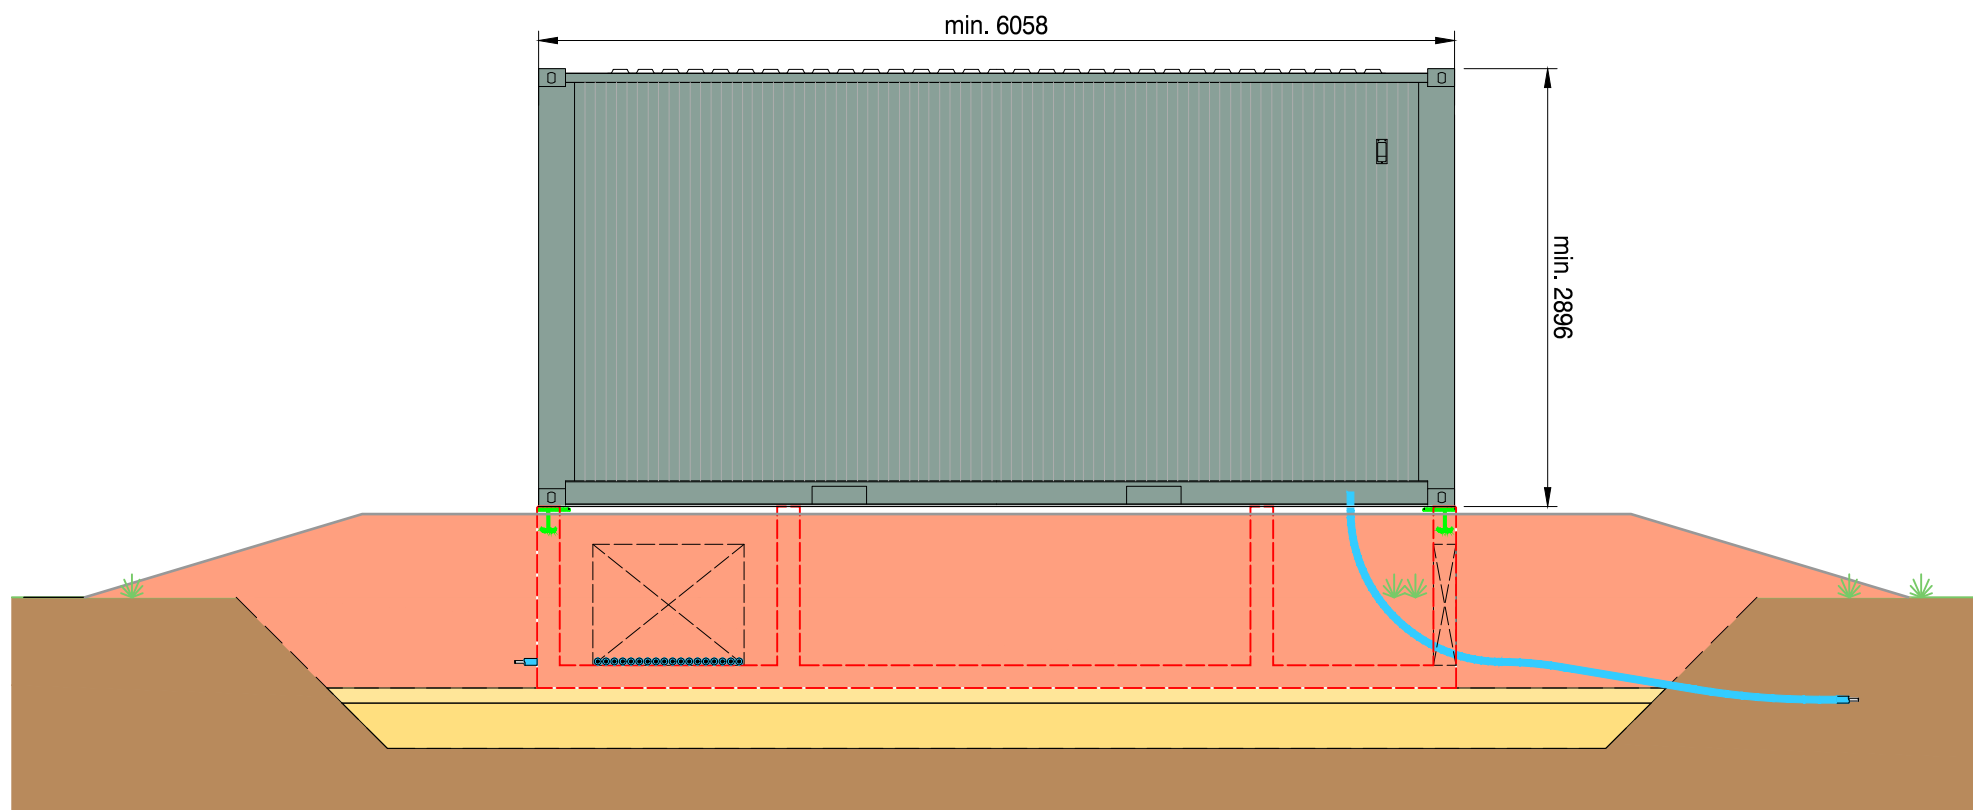


4 Back view
M 1:50

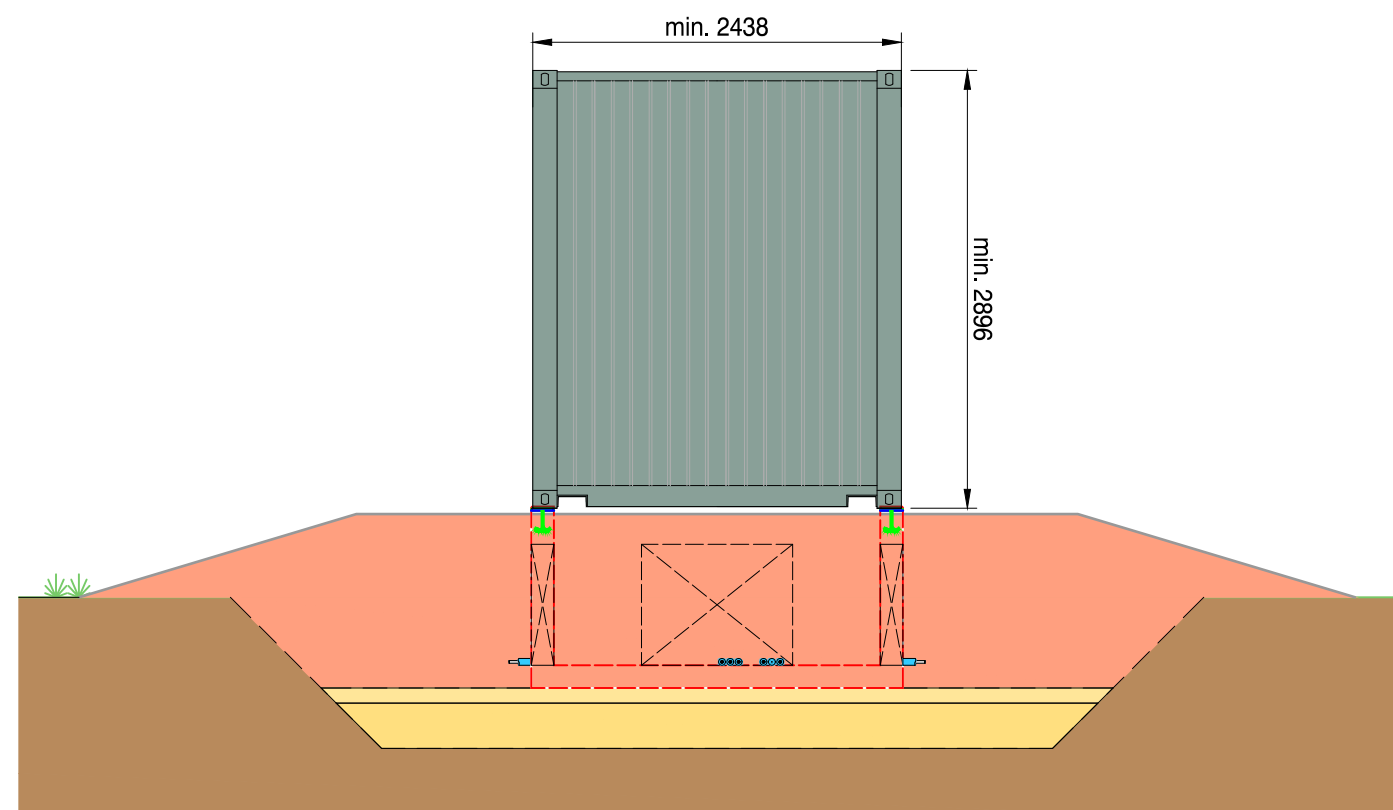


Note : all dimensions are in millimeters. Internal measurements to be confirmed by the final supplier. The external appearance will depend on the equipment manufacturer, and the exterior color of the equipment must align with the customer's specific requirements. Additionally, the foundation's structural design will be based on the final design and the results of the geotechnical study.

	</
--	--	----


1 Top view of MV Skid container
M 1:50

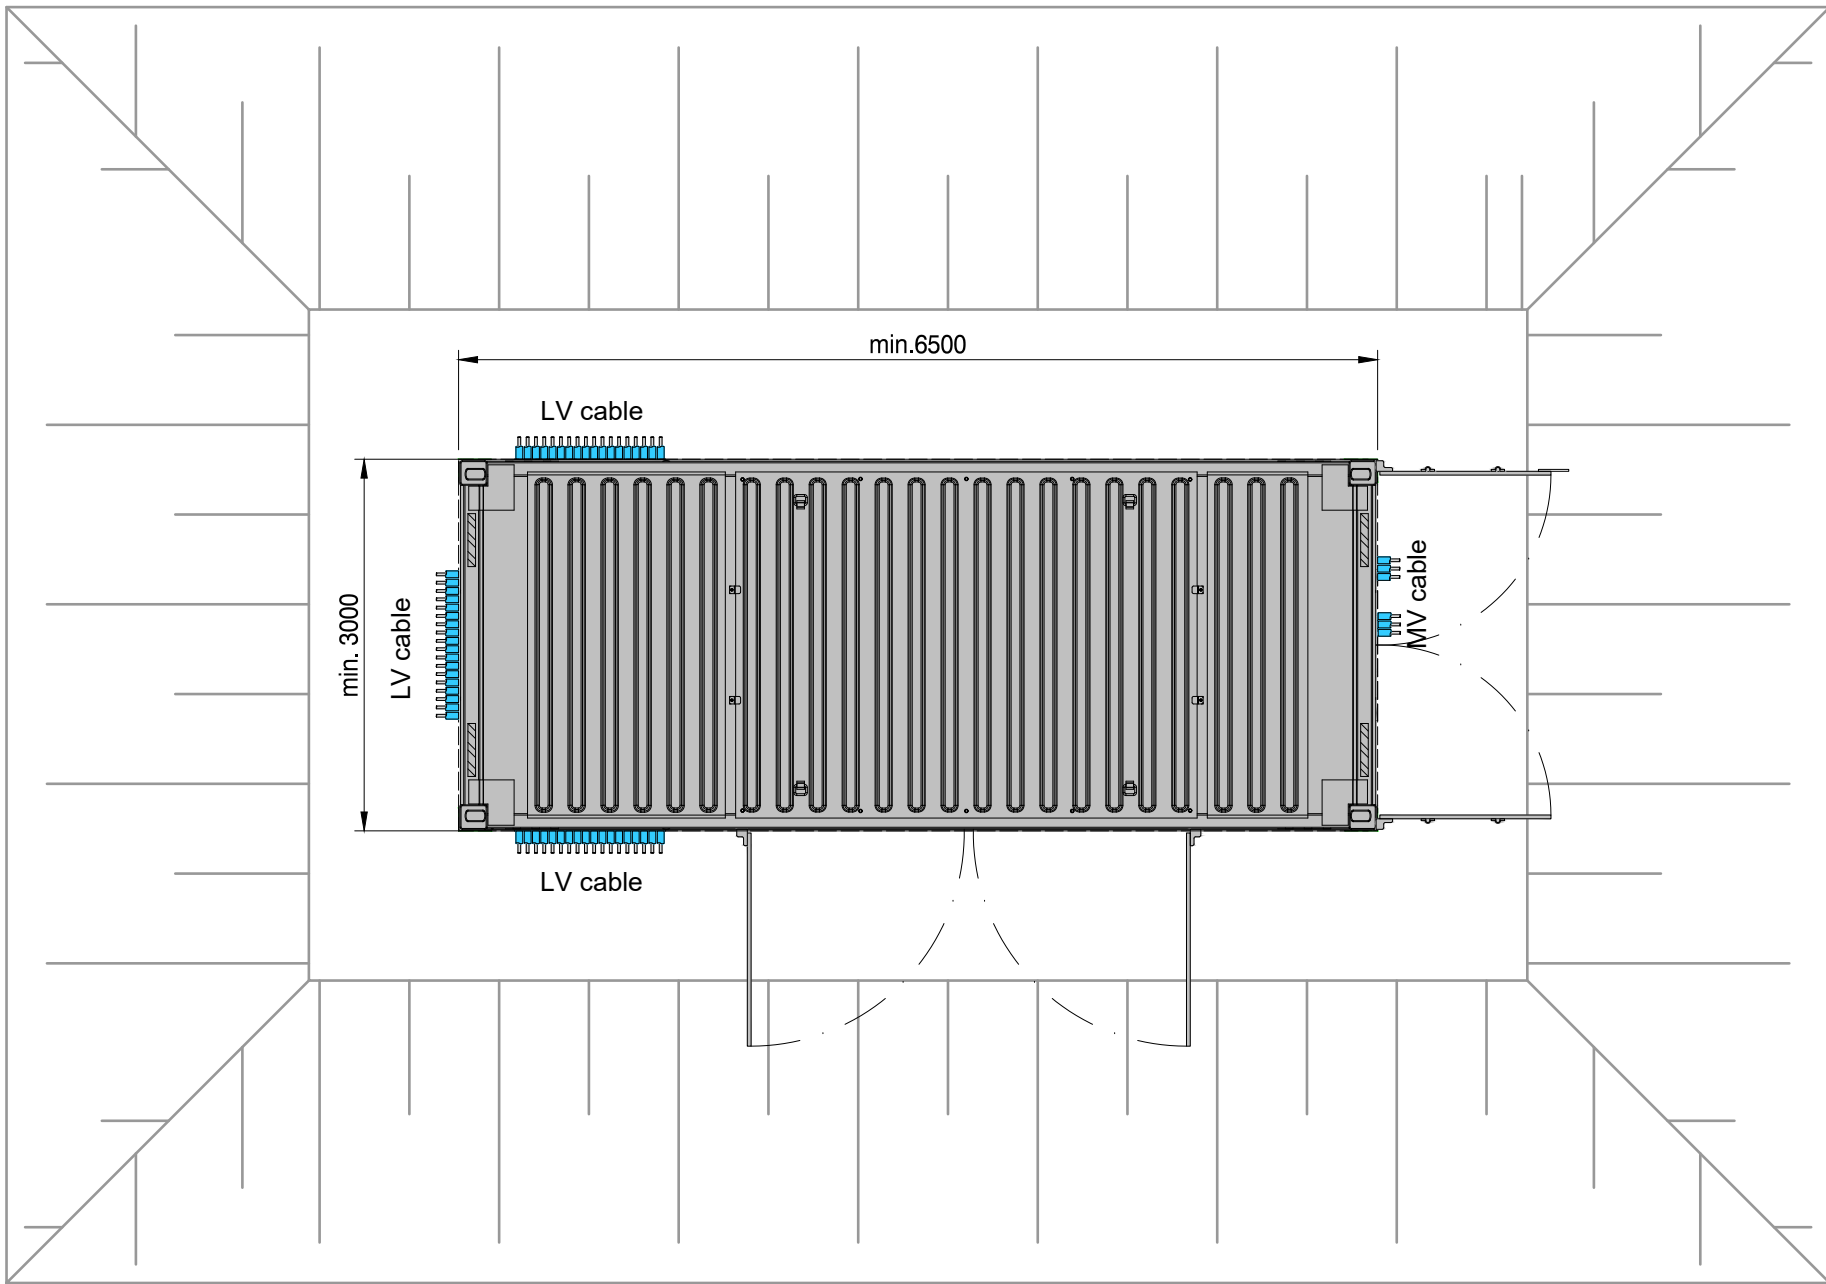


2 Front view
M 1:50

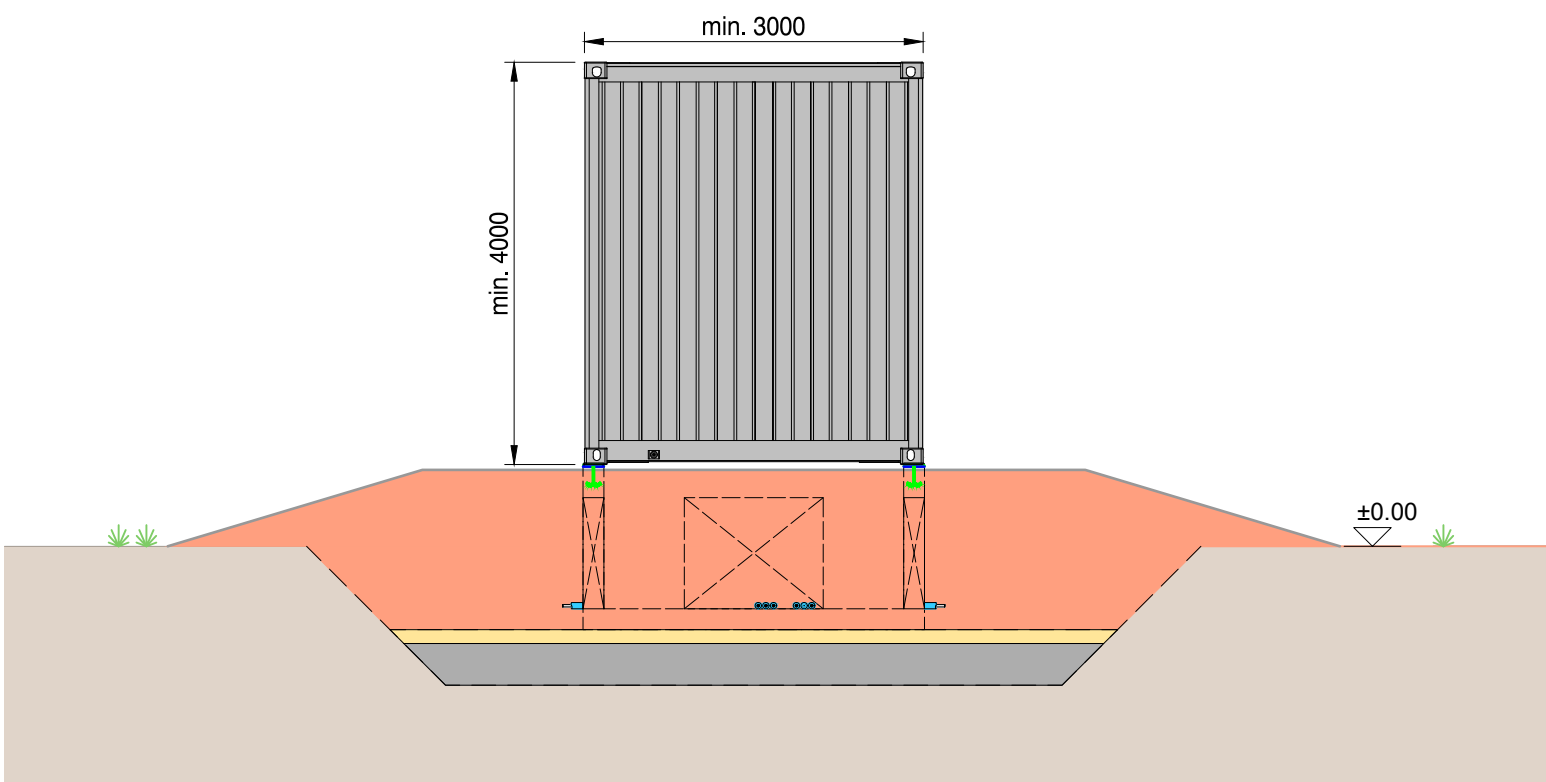

3 Side view
M 1:50

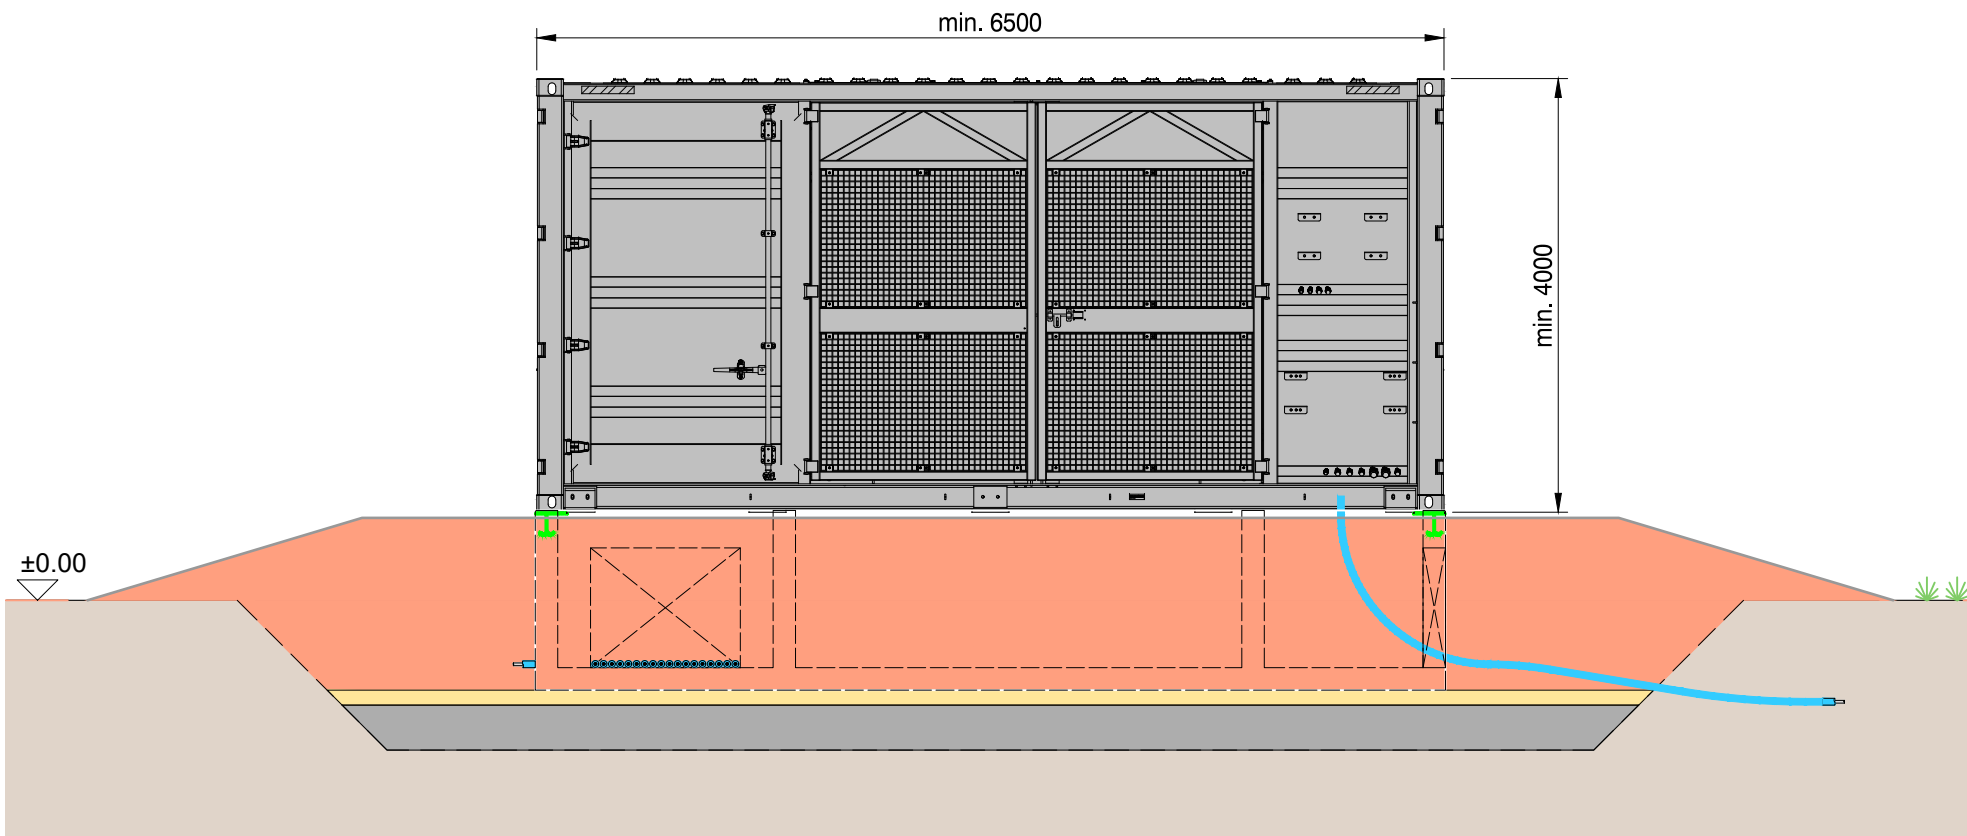

5 4
M 1:50

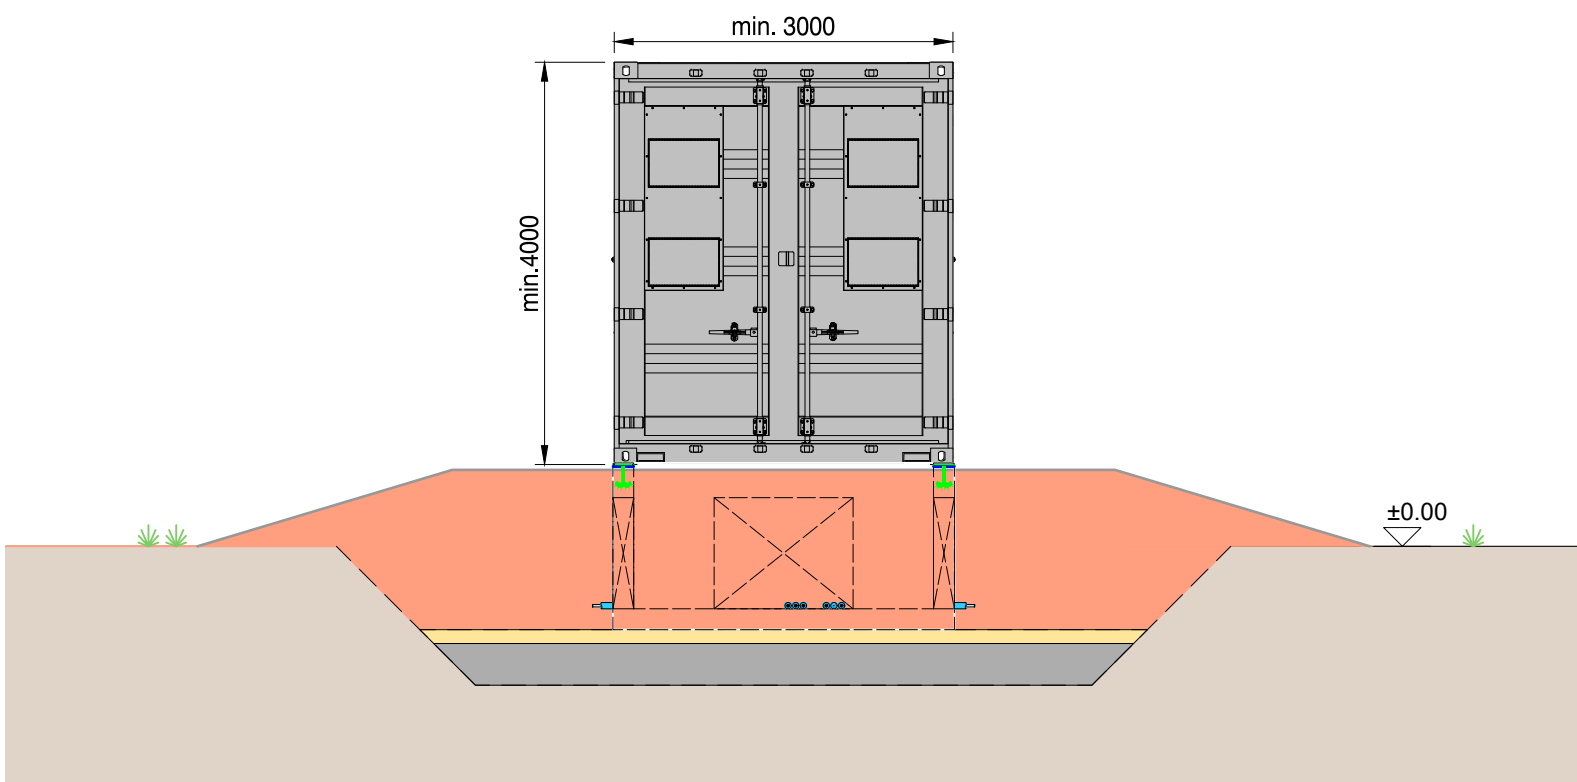

Note : all dimensions are in millimeters. Internal measurements to be confirmed by the final supplier. The access to the PCS is defined according to the final supplier specifications. The external appearance will depend on the equipment manufacturer, and the exterior color of the equipment must align with the customer's specific requirements. Additionally, the foundation's structural design will be based on the final design and the results of the geotechnical study.


	</
--	--	----

1 Welded mesh steel gate

1:30

Gate specifications:

- Welded Steel Gate
- 180 degree opening adjustable
- Climb over protection

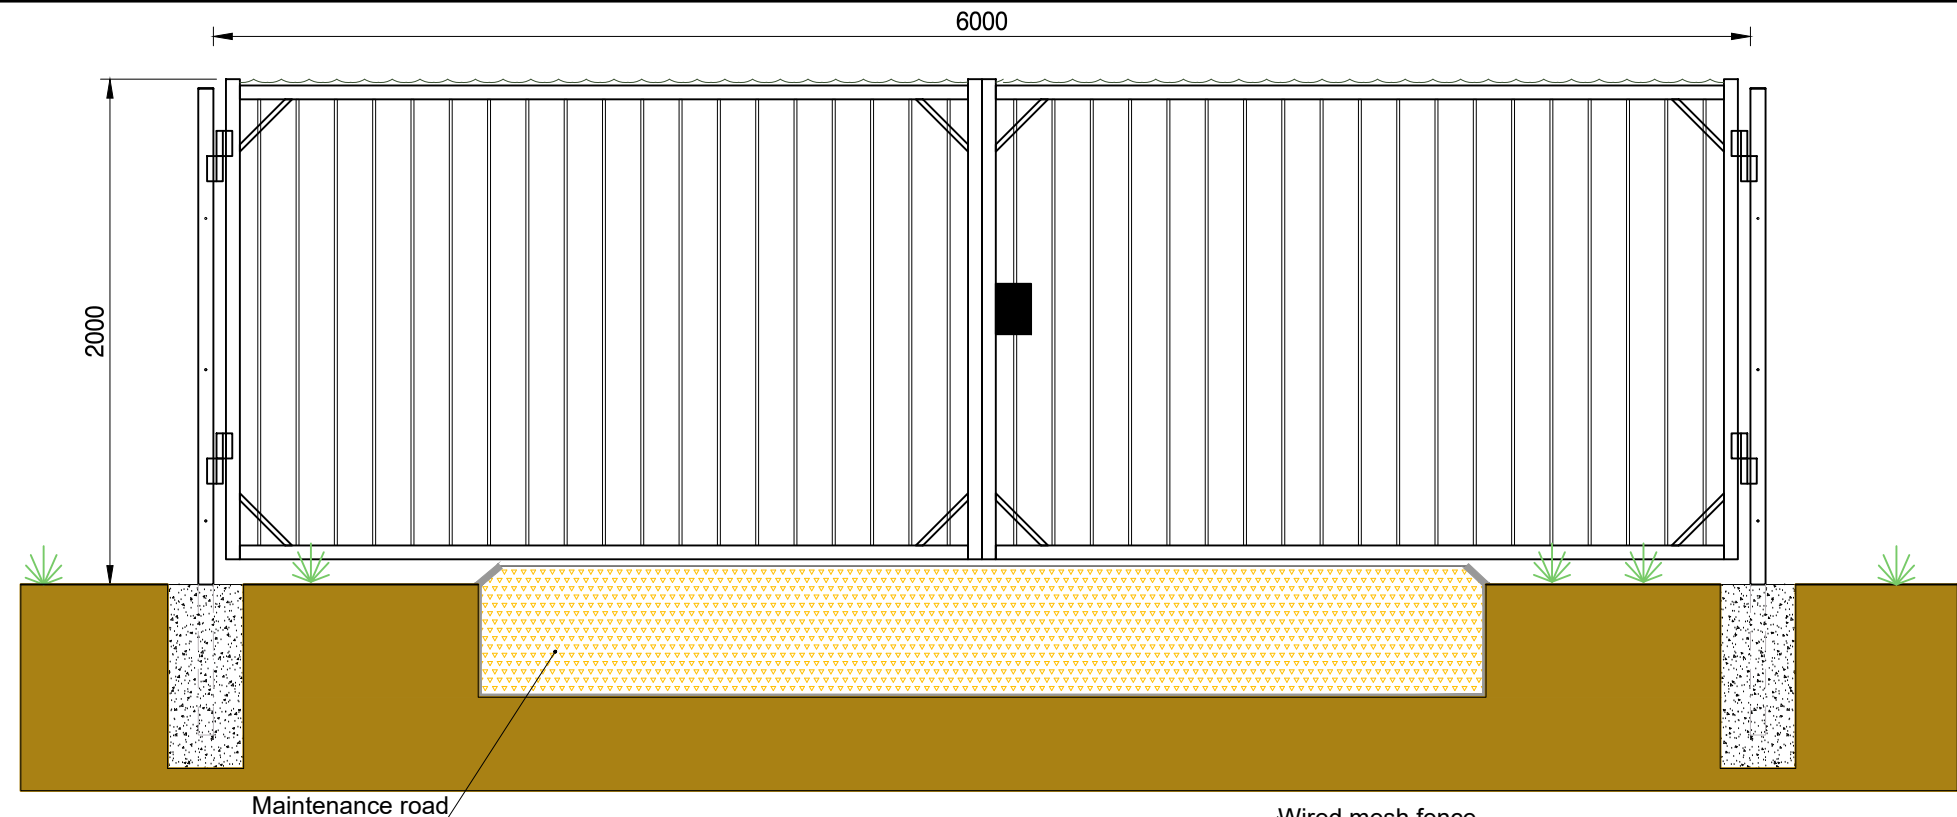

2 Galvanized wired mesh fence

1:30


Fence specifications:

*Kind and distance of the foundation posts depend on the type of fence and on the ground conditions, determined by the fence constructor

Material: galvanized wired mesh fence, polymer coated


Color: green

All dimensions in mm

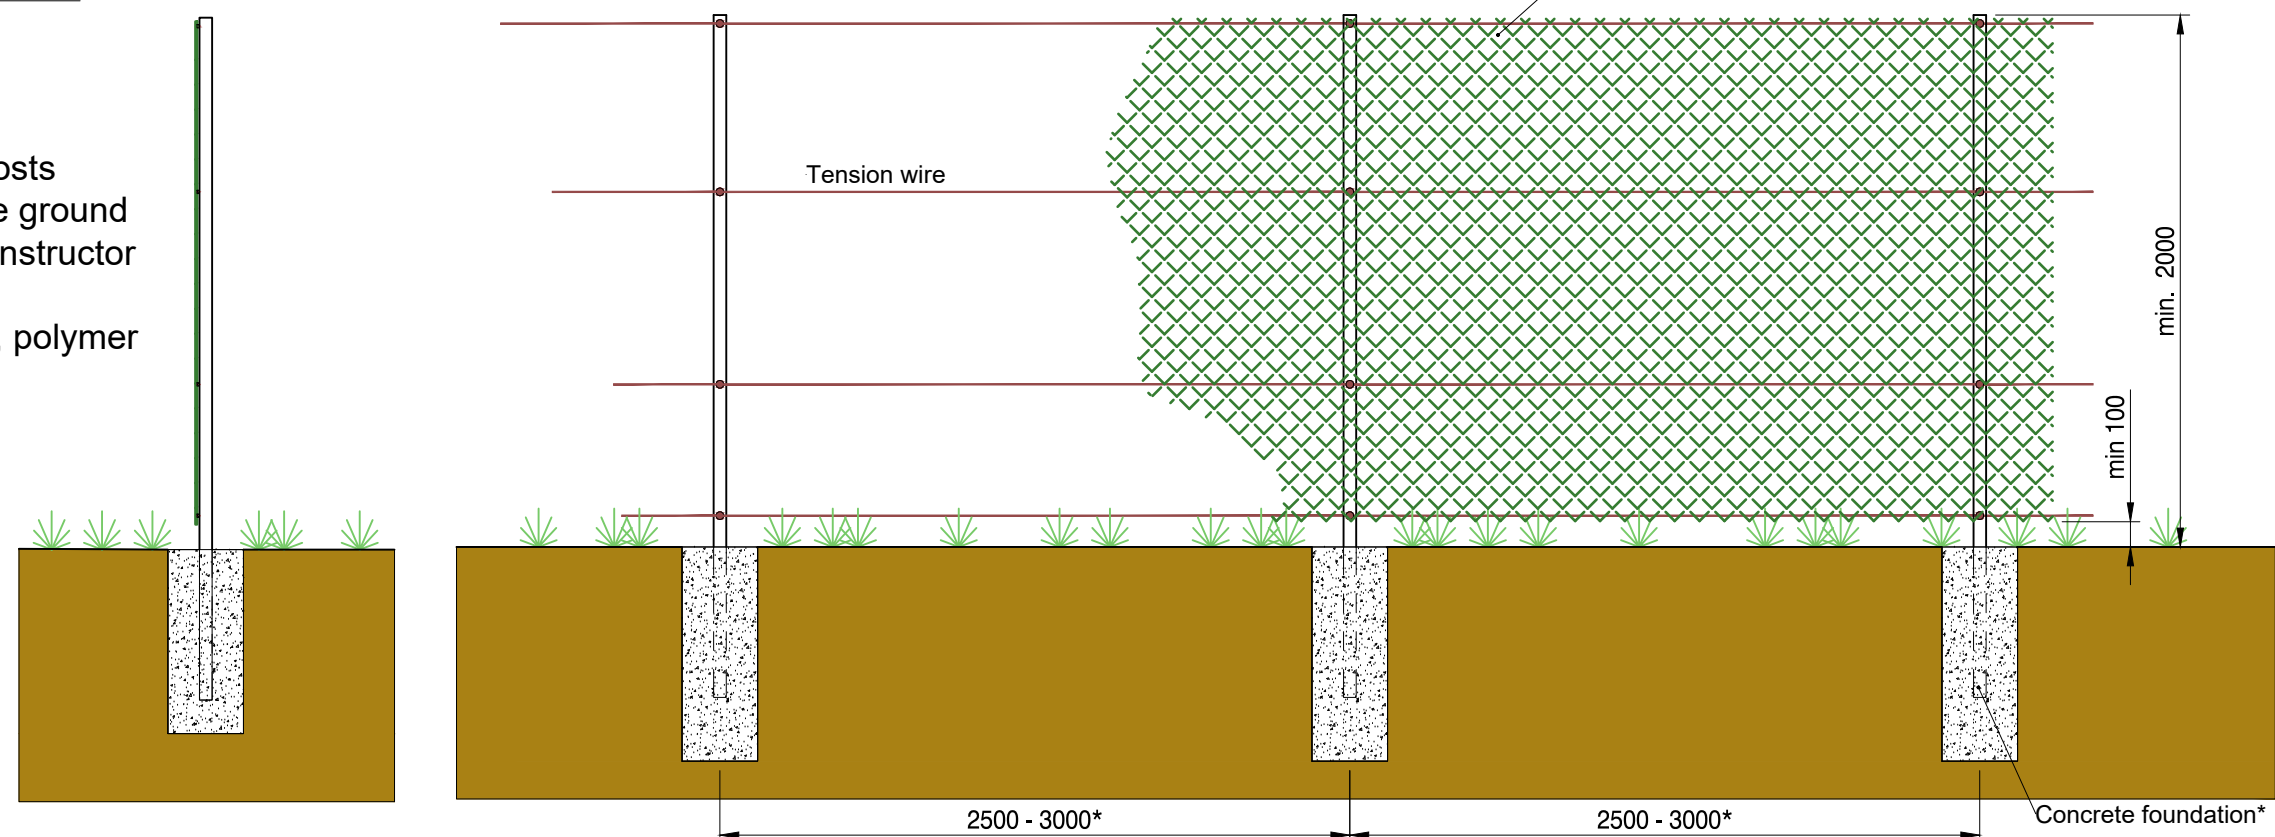


					Engineering Design:		Project:	
					ib vogt GmbH		Wagga North BESS	
					Helmholtzstr. 2-9		Planning Phase:	
					10587 Berlin		Approval Design	
					Tel. +49 30 397440-0		Size:	A3_420x297
					www.ib-vogt.com		Drawing Scale:	1:30
					Supplier:		Page:	001 / 001
							Status:	18 Dec 2024
							Title:	
							Galvanized wired mesh fence	
							Document-No.:	AUS 0005. DEV. M4.032. 3.0
							Country-Code	Project-No.
							Category	Description
							Serial-No.	Size
							Revision	
0	18 Dec 24	PFE	MAE		Original drawing			
Revi.	Date	Desi.	Chec.	Appr.	Revision Description			
					Copying of this document and distribution to others and the use or communication of the contents thereof are forbidden without expressed authority. Offenders are liable to the payment of damages © by ib vogt GmbH			


1 Top view of spare part container
M 1:50

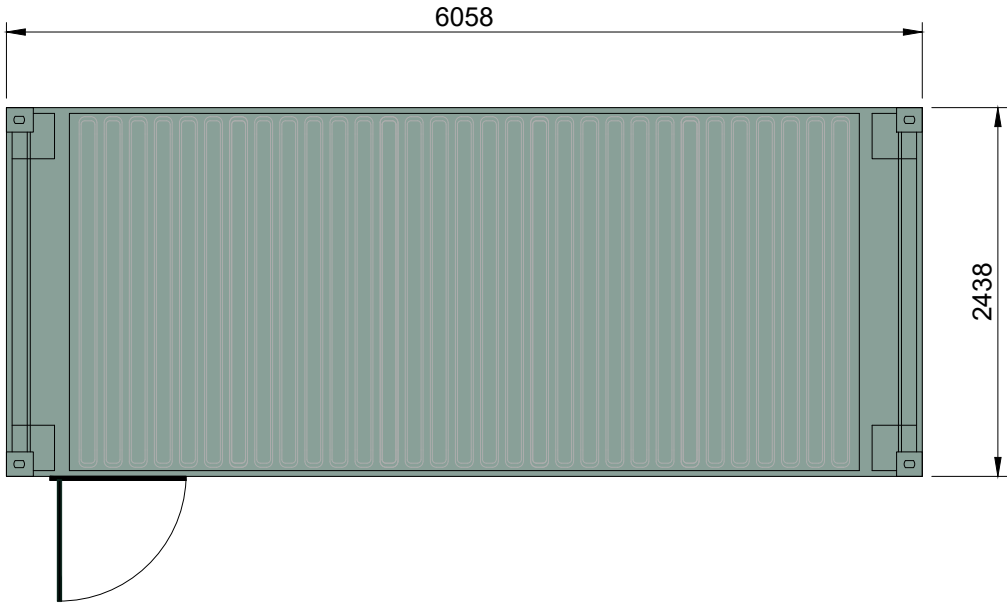


2 Front view
M 1:50

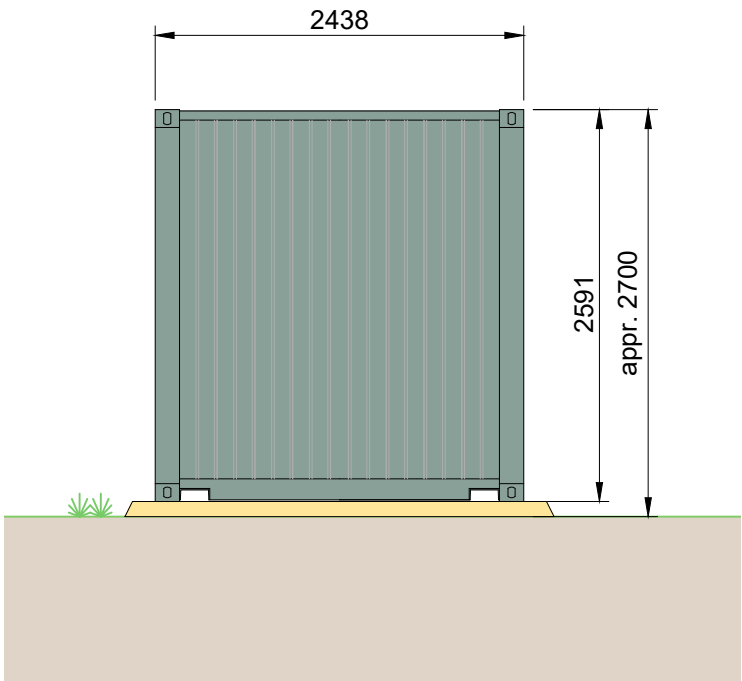

3 Side view
M 1:50

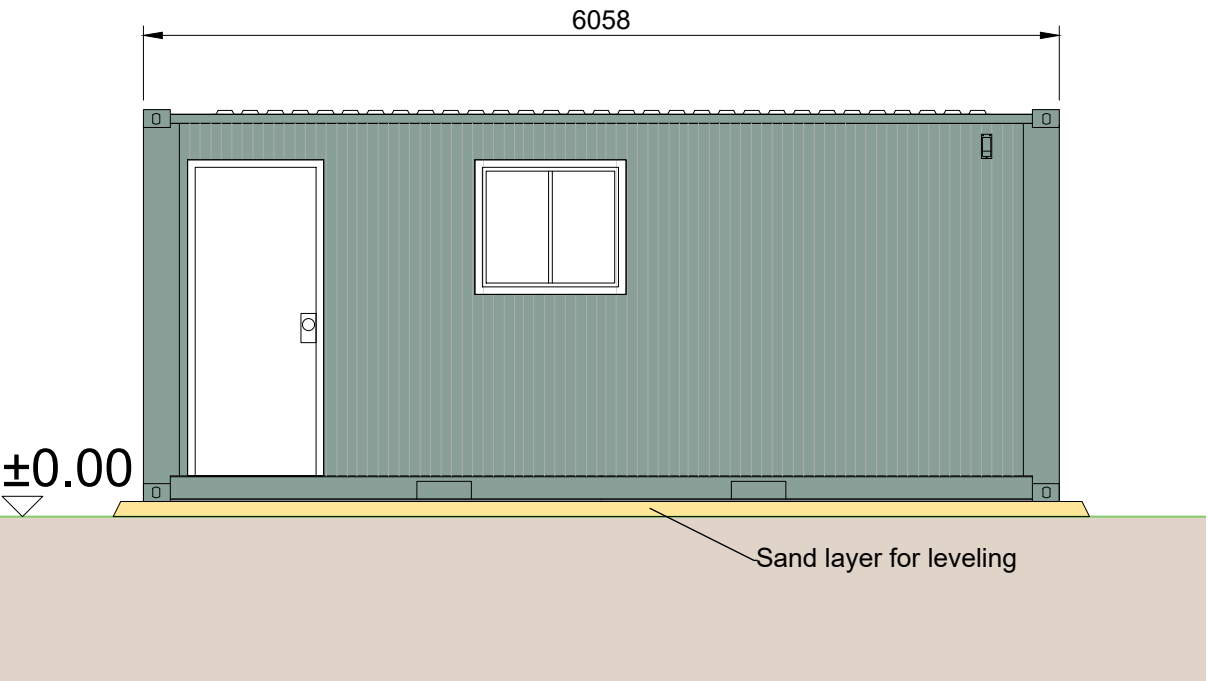


4 Back view
M 1:50

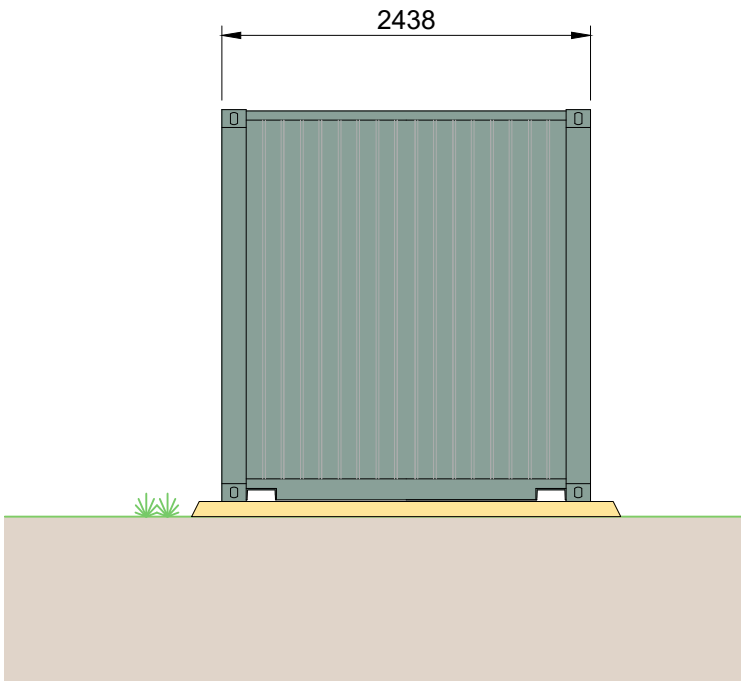


all dimensions in mm
colors to be determined by the customer

--	--	


1 Top view of spare part container
M 1:50

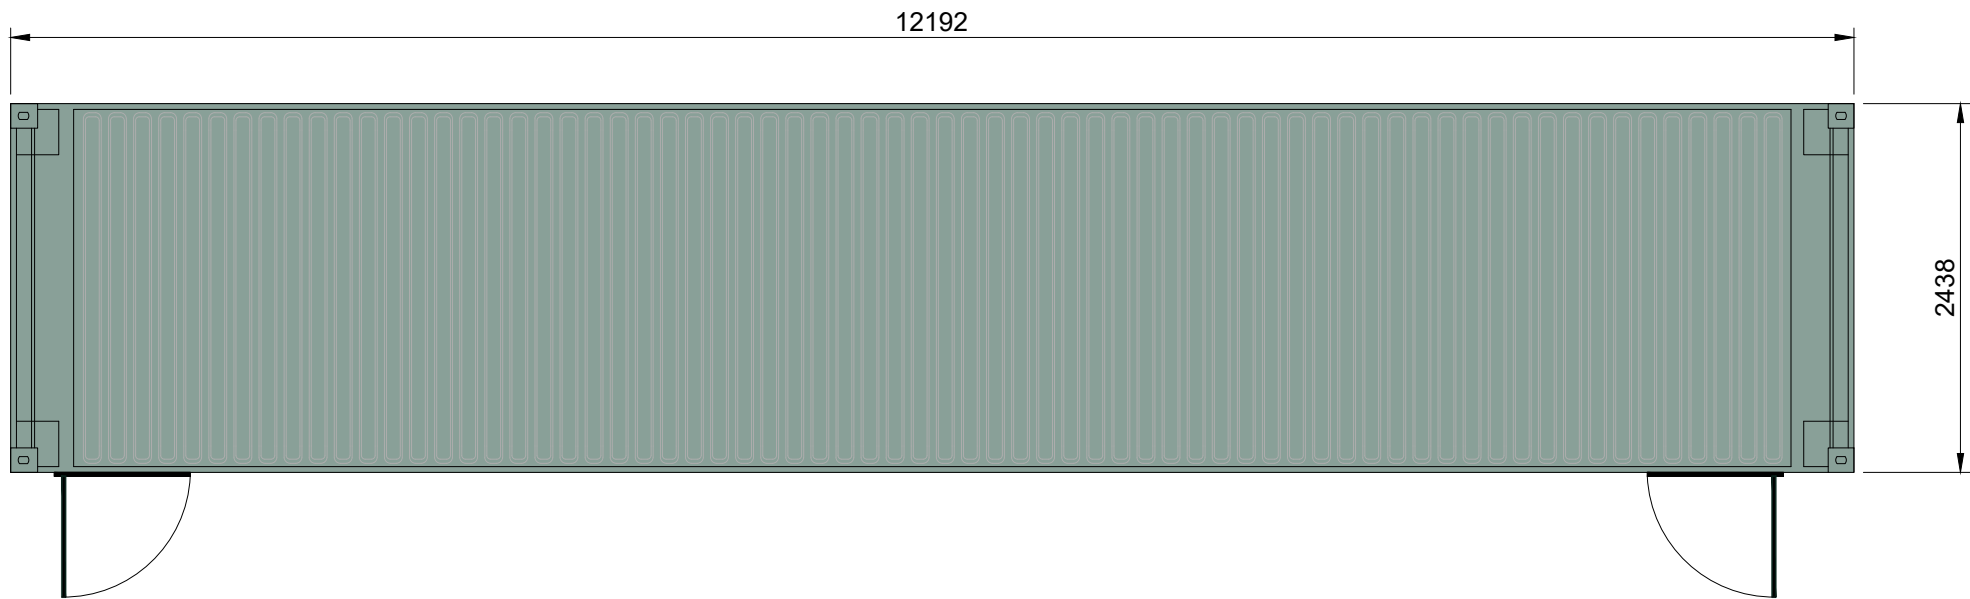


2 Front view
M 1:50

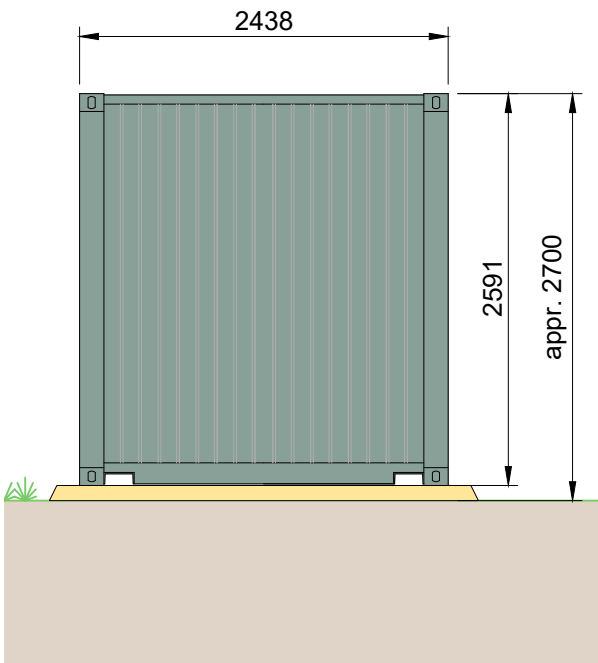

3 Side view
M 1:50

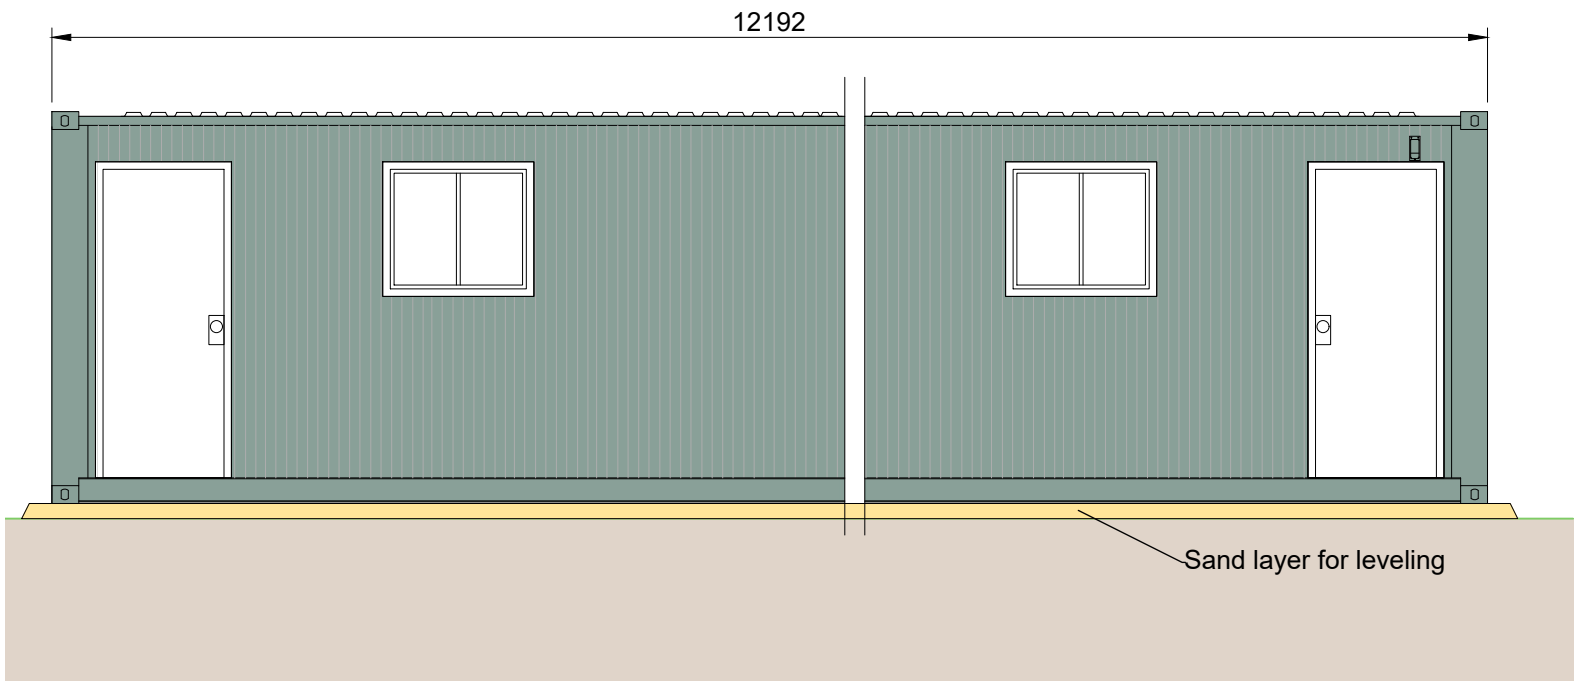


4 Back view
M 1:50

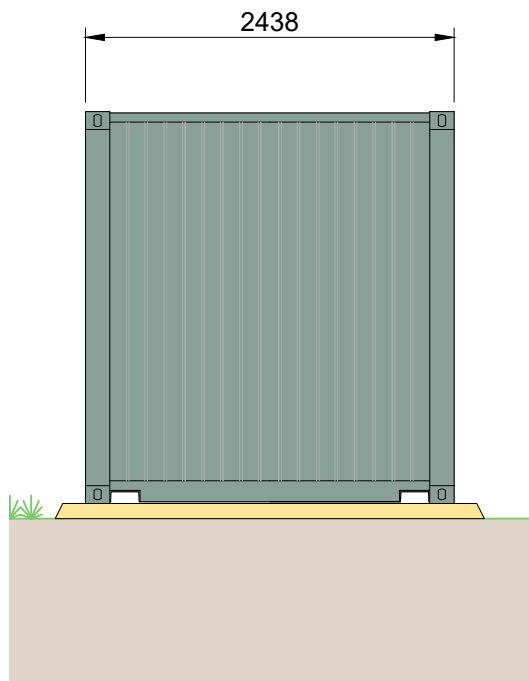


all dimensions in mm
colors to be determined by the customer

--	--	

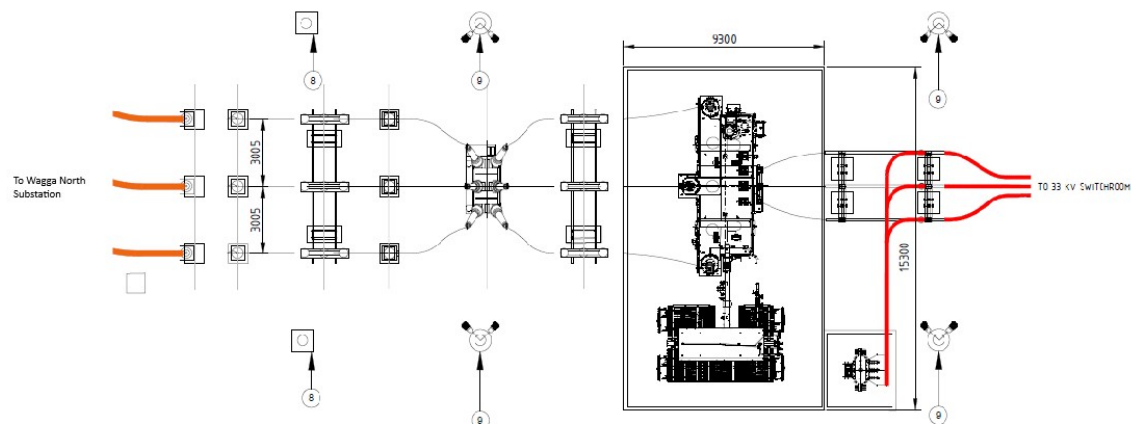

DETAIL 1 - HV SUBSTATION
PLAN VIEW

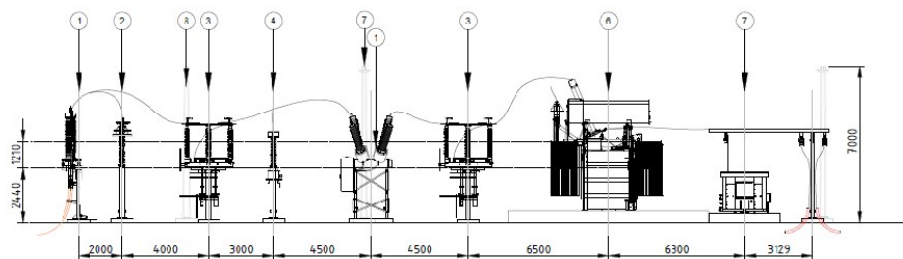

DETAIL 2 - HV SUBSTATION
ELEVATION


NOTES

1. THIS DRAWING IS CONCEPT DESIGN ONLY AND WILL BE CONFIRMED DURING DETAILED DESIGN.
2. ALL DIMENSIONS ARE IN MILLIMETRES UNLESS NOTED OTHERWISE.


HV SUBSTATION MAIN EQUIPMENT SCHEDULE	
ITEM NO.	DESCRIPTION
1	132 kV CABLE SEALING END
2	132 kV SURGE ARRESTER
3	132 kV DISCONNECTOR AND EARTH SWITCH
4	132 kV CVT
5	132 kV DEAD TANK CIRCUIT BREAKER
6	132 kV / 33 kV TRANSFORMER
7	33 kV / 0.415 kV EARTHING AND AUXILIARY TRANSFORMER
8	LIGHTNING PAST
9	LIGHT POLE

--	--	

Copying of this document and distribution to others and the use or communication of the contents thereof are forbidden without expressed authority. Offenders are liable to the payment of damages © by ib vogt GmbH

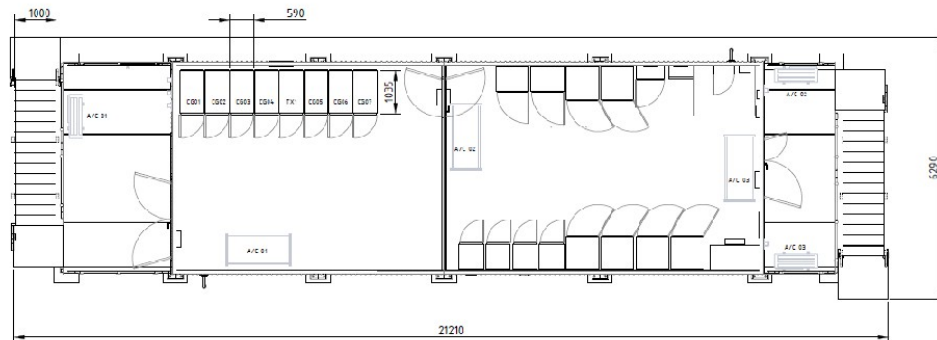

DETAIL 1 - 33 kV MV SWITCHROOM AND LV RELAY ROOM
PLAN VIEW

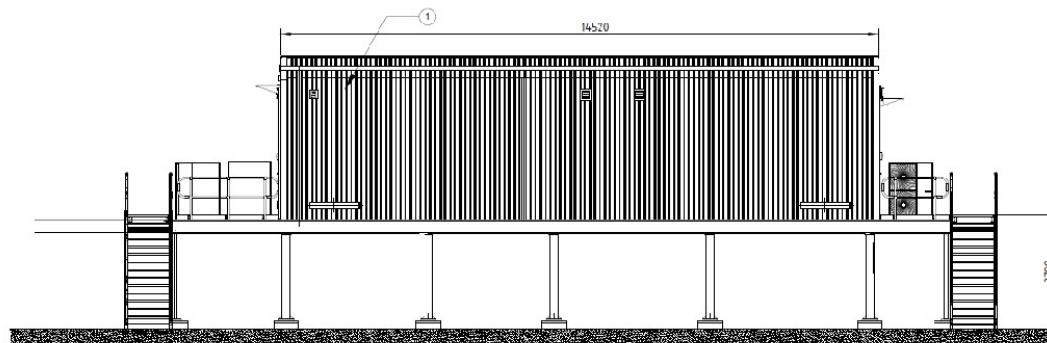


DETAIL 3 - 33 kV MV SWITCHROOM AND LV RELAY ROOM
FRONT ELEVATION

SCHEDULE OF MATERIALS				
ITEM NO.	DESCRIPTION	MATERIAL	COLOR	FINISH
01	EXTERIOR CLADDING	SWITCHGEAR BUILDING	COLOR BOND STEEL	SURFTEXT
				PAINT

SWITCHROOM EQUIPMENT TABLE					
ITEM NO.	QTY	DESCRIPTION	WIDTH	DEPTH	HEIGHT
33kV SWITCHGEAR					
CG01	1	COLLECTOR GROUP 01	510	1035	1600
CG02	1	COLLECTOR GROUP 02	510	1035	1600
CG03	1	COLLECTOR GROUP 03	510	1035	1600
TV01	1	TRANSFORMER TYPENUM	510	1035	1600
CG04	1	COLLECTOR GROUP 04	510	1035	1600
CG05	1	COLLECTOR GROUP 05	510	1035	1600
CG06	1	COLLECTOR GROUP 06	510	1035	1600
CG07	1	COLLECTOR GROUP 07	510	1035	1600

NOTES

- THIS DRAWING IS CONCEPT DESIGN ONLY AND WILL BE CONFIRMED DURING DETAILED DESIGN
- ALL DIMENSIONS ARE IN MILLIMETRES UNLESS NOTED OTHERWISE.

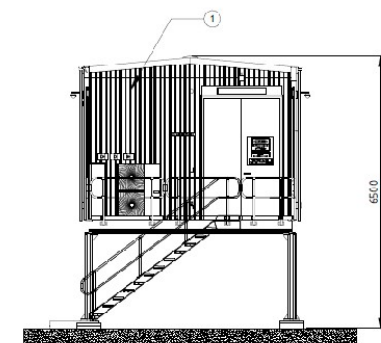

DETAIL 2 - 33 kV MV SWITCHROOM AND LV RELAY ROOM
SIDE ELEVATION

					Engineering Design: ib vogt GmbH Helmholtzstr. 2-9 10587 Berlin Tel. +49 30 397440-0 www.ib-vogt.com		Project: Wagga North BESS	
					Supplier:		Planning Phase: Development	
							Size: A3_420x297	Drawing Scale: NTS
							Page: 001 / 001	Status:
							Title: Wagga North BESS 33kV Switchroom	
							Document-No.: AUS 0005 DEV.G2.001. 3 0	
0	16/09/2025	JC	JW	FG	ORIGINAL DRAWING			
Revi.	Date	Desi.	Chec.	Appr.	Revision Description		Copying of this document and distribution to others and the use or communication of the contents thereof are forbidden without expressed authority. Offenders are liable to the payment of damages © by ib vogt GmbH	