

1. THESE DRAWINGS SHALL BE READ IN CONJUNCTION WITH ALL OTHER CONSULTS, DRAWINGS AND SPECIFICATIONS, AND WITH SUCH OTHER WRITTEN INSTRUCTIONS AS MAY BE ISSUED DURING THE COURSE OF THE CONTRACT. ALL DISCREPANCIES SHALL BE REFERRED TO THE PROJECT MANAGER FOR DECISION BEFORE PROCEEDING WITH THE WORK.
2. DIMENSIONS SHALL NOT BE OBTAINED BY SCALING THE DRAWINGS.
3. SETTING OUT DIMENSIONS SHOWN ON THE DRAWING SHALL BE VERIFIED BY THE CONTRACTOR. ALL BENCHMARKS ARE TO BE CONFIRMED FOR LEVEL PRIOR TO THE COMMENCEMENT OF CONSTRUCTION.
4. DURING CONSTRUCTION, THE STRUCTURE SHALL BE MAINTAINED IN A STABLE CONDITION AND NO PART SHALL BE OVER-STRESSED.
5. TBM'S AND LEVELS ARE SHOWN TO AHD. CONTRACTOR TO PERFORM QUALITY CONTROL SURVEY AND MAINTAIN IT DURING THE EXTENT OF THE CONSTRUCTION PERIOD.
6. THE LOCATION OF ALL EXISTING SERVICES HAVE BEEN OBTAINED FROM THE AVAILABLE AUTHORITY RECORDS. NO GUARANTEE IS GIVEN THAT ALL EXISTING SERVICES ARE SHOWN ON THE PLANS. THE CONTRACTOR SHALL PROVE ALL EXISTING SERVICES PRIOR TO THE COMMENCEMENT OF WORKS.
7. THE CONTRACTOR IS RESPONSIBLE FOR THE LOWERING AND REALIGNMENT OF MINOR DISTRIBUTION SERVICES IN CONSULTATION WITH THE RELEVANT CODE OF PRACTICE STIPULATED BY THE ASSET OWNER. ALL EXISTING STREET SIGNS TO BE REINSTATED AS REQUIRED.
8. ALL WORKS SHALL BE CARRIED OUT IN ACCORDANCE WITH THE SPECIFICATIONS AND TO THE SATISFACTION OF THE SUPERINTENDENT, COUNCIL, AND THE SERVICE AUTHORITIES. THE SUPERINTENDENT SHALL CARRY OUT REGULAR SITE INSPECTIONS. THE CONTRACTOR SHALL NOTIFY COUNCIL 7 DAYS PRIOR TO COMMENCEMENT OF WORKS.
9. THE CONTRACTOR IS TO SUBMIT AN ENVIRONMENTAL MANAGEMENT PLAN IDENTIFYING THE RISKS ASSOCIATED WITH THE WORKS AND CONTROL MEASURES FOR APPROVAL, PRIOR TO COMMENCING WORKS ON SITE. THE EMP MUST COMPLY WITH ALL STATUTES, BY-LAWS, STANDARDS, AND SECTION 6.3 OF URBAN STORMWATER – BEST PRACTICE ENVIRONMENTAL MANAGEMENT GUIDELINES. THE CONTRACTOR SHALL CONTROL SEDIMENTATION, EROSION , AND POLLUTION DURING CONSTRUCTION IN ACCORDANCE WITH THE 'GUIDELINES FOR ENVIRONMENTAL MANAGEMENT – DOING IT RIGHT ON SUBDIVISIONS'.
10. ANY STRUCTURES, PAVEMENTS OR SURFACE DAMAGED, DIRTIED OR MADE UNSERVICEABLE DUE TO CONSTRUCTION WORK SHALL BE REINSTATED TO THE SATISFACTION OF THE SUPERINTENDENT. ALL MATERIAL ASSETS MODIFIED OR DAMAGED BY THE PROPOSED WORKS ARE TO BE REINSTATED TO THE SATISFACTION OF THE RELIANT CITY COUNCIL. THE CONTRACTOR SHALL BE RESPONSIBLE FOR ALL DAMAGES BY SETTLEMENT SUBSIDENCE OR REMOVAL SUPPORT CONSEQUENT UPON OPERATION UNDER THE CONTRACT AND SHALL MAKE GOOD ALL DAMAGES AT THEIR OWN COST.
11. ALL WORKS TO BE CARRIED OUT IN ACCORDANCE WITH THE CURRENT LOCAL COUNCIL'S STANDARD DRAWINGS AND TO THE SATISFACTION OF THE COUNCIL SUPERVISING ENGINEER.
12. ALL WORKS TO BE CARRIED OUT IN ACCORDANCE WITH AS4300 AND WITH THE PLANS APPROVED BY THE LOCAL CITY COUNCIL.
13. ANY VARIATION TO THE DETAILS SHOWN ON THE DRAWINGS MUST BE AUTHORISED BY THE SUPERINTENDENT PRIOR TO FABRICATION AND/OR CONSTRUCTION
14. ALL CONSTRUCTION WORKS SHALL BE RESTRICTED TO THE HOURS AS ADVISED BY THE SUPERINTENDENT
15. THE CONTRACTOR SHALL NOT ENTER OR WORK IN ADJOINING PROPERTIES WITHOUT WRITTEN PERMISSION FROM THE PROPERTY OWNERS OR RESPONSIBLE AUTHORITIES.
16. ALL NEW WORKS TO HAVE A SMOOTH JUNCTION WITH EXISTING WORK
17. ALL PROPERTY ITEMS TO BE INSTALLED IN ACCORDANCE WITH THE MANUFACTURES SPECIFICATIONS. ANY ALTERNATIVE PRODUCTS ARE TO BE APPROVED BY THE SUPERINTENDENT PRIOR TO INSTALLATION.
18. THE CONTRACTOR IS RESPONSIBLE TO CARRY OUT ALL WORKS WITH ADEQUATELY SKILLED, TRAINED, AND QUALIFIED TRADE WORKERS.
19. IT IS THE MAIN CONTRACTORS RESPONSIBILITY TO SUPPLY THE RELEVANT NOTES, SPECIFICATIONS, AND DRAWINGS TO ALL SUB-CONTRACTORS.
20. TRAFFIC CONTROL MEASURES ARE TO BE IMPLEMENTED AT ALL TIMES IN ACCORDANCE WITH AS2543. A SITE SAFETY PLAN IS TO BE PREPARED BY THE CONTRACTOR IN ACCORDANCE WITH THE RELEVANT STANDARDS.
21. THE CONTRACTOR IS TO ENSURE THE SITE IS KEPT AT CONSISTENTLY CLEARED OF RUBBISH AND IS MAINTAINED IN A SAFE AND TIDY CONDITION TO THE SATISFACTION OF THE SUPERINTENDENT.
22. THE CONTRACTOR IS TO COMPLY WITH THE REQUIREMENTS OF THE LATEST OCCUPATIONAL HEALTH AND SAFETY ACT.
23. THE CONTRACTOR SHALL PROVIDE AND MAINTAIN TEMPORARY FENCING TO THE SATISFACTION OF THE SUPERINTENDENT DURING THE CONTRACT TO PREVENT UNAUTHORISED ENTRY INTO THE SITE. WITH CONTRACTOR SHALL ALSO REMOVE TEMPORARY FENCING ON COMPLETION OF THE WORK.
24. ALL NEW WORKS SHALL MAKE A SMOOTH JUNCTION WITH EXISTING CONDITIONS.
25. ROADS ADJOINING THE SITE MUST BE KEPT CLEAN AND FREE OF ALL EXCAVATED/TRANSPORTED SPOIL MATERIAL.

1. THE CONTRACTOR SHALL INSTALL EFFECTIVE EROSION AND SEDIMENTATION CONTROL MEASURES TO THE SATISFACTION OF THE SUPERINTENDANT PRIOR TO COMMENCING EARTHWORKS. THESE MEASURES SHALL BE MAINTAINED FOR THE DURATION OF THE CONTRACT.
2. ADEQUATE DRAINAGE OF ALL WORKING AREAS SHALL BE MAINTAINED THROUGHOUT THE PERIOD OF CONSTRUCTION TO ENSURE RUN-OFF OF WATER WITHOUT PONDING, EXCEPT WHERE PONDING FORMS PART OF AN APPROVED EROSION AND SEDIMENTATION CONTROL SYSTEM.
3. THE CONTRACTOR SHALL OBTAIN THE WRITTEN CONSENT OF THE SUPERINTENDANT OR THE USE OF ANY STOCKPILE SITE WHICH IS NOT SHOWN ON THE DRAWINGS. PROPOSAL IN THIS REGARD SHALL BE SUBMITTED AT LEAST THREE WORKING DAYS BEFORE STOCKPILING IS DUE TO COMMENCE AND SHALL SPECIFY THE MAXIMUM DIMENSIONS OF THE PROPOSAL.
4. COMPACTION OF ALL MATERIALS INCLUDING ROAD SURFACES SHALL BE AS SPECIFIED BY THE GEOTECHNICAL ENGINEER.

1. ALL WORKMANSHIP AND MATERIALS SHALL BE IN ACCORDANCE WITH AS3600 AND AS3610 CURRENT EDITIONS WITH AMENDMENTS, EXCEPT WHERE VARIED BY THE CONTRACT DOCUMENTS.
2. ALL CONCRETE TO BE 32 MPa WITH A MAXIMUM SLUMP OF 80mm, AND MAXIMUM AGGREGATE SIZE OF 20mm UNO.
3. CONCRETE SHALL BE PLACED IN A MANNER THAT AVOIDS SEGREGATION. CONCRETE SHALL NOT BE PLACED IF THE AMBIENT AIR TEMPERATURE IS LESS THAN 5 °C OR GREATER THAN 35 °C. ADDITIONAL PRECAUTIONS MAY NEED TO BE TAKEN IN WIND CONDITIONS AND/OR TEMP. ABOVE 30°C.
4. THE CONTRACTORS SHALL SUBMIT PROPOSED CURING METHODS FOR THE ENGINEER'S WRITTEN APPROVAL PRIOR TO CONCRETE POUR.
5. REPAIRS TO CONCRETE SHALL NOT BE ATTEMPTED WITHOUT INSPECTION & PERMISSION OF THE ENGINEER.
6. CONCRETE FORMED SURFACE TO HAVE FINISHED IN ACCORDANCE WITH AS 3610 OR AS SPECIFIED OTHERWISE.

1. ALL STORMWATER WORKS ARE TO BE UNDERTAKEN GENERALLY IN ACCORDANCE WITH AS1616 (LATEST EDITION) STORMWATER DRAINAGE
2. PIPES OF 300mm DIA. AND UNDER SHALL BE UPVC TO AS 1254.
3. PIPES OF 375mm DIA. AND LARGER SHALL BE FRC OR CONCRETE CLASS 2 TO AS 1342, RUBBER RING JOINTED UNO.
4. PIPES UP TO 150mm DIA. SHALL BE LAID AT A MINIMUM GRADE OF 1.0%. PIPES 225mm DIA. AND OVER TO BE LAID AT A MINIMUM GRADE OF 0.5%. UNO. BEDDING MATERIAL TO AS 2032 OR AS 3725 AS APPROPRIATE.
5. MINIMUM COVER TO PIPES 300mm DIA. AND OVER GENERALLY SHALL BE 450mm IN CARPARK & ROADWAY AREAS UNO.
6. UNLESS NOTED OTHERWISE, ALL CONCRETE PIPE ARE TO BE CLASS 2 AND RUBBER RING JOINTED. RUBBER RINGS SHALL BE MANUFACTURED AND TESTED IN ACCORDANCE WITH AS1616 (LATEST EDITION). THE EXCAVATED TRENCH WIDTH FOR PIPE LAYING MUST BE AT LEAST 400mm WIDER THAN THE OUTER DIAMETER OF THE PIPE. PIPES ARE TO BE LAID CENTRALLY WITHIN THE EXCAVATED TRENCH.
7. ALL PIPEWORK SHALL BE BEDDED ON A CONTINUOUS UNDERLAY OF SAND, NOT LESS THAN 75mm THK. IN OTHER THAN ROCK AND 200mm THK. IN ROCK AFTER COMPACTION. THE SAND SHALL BE GRADED IN ACCORDANCE WITH AS3500 AND COMPACTED TO AT LEAST 90% OF THE MAXIMUM DRY DENSITY AND SHALL BE GRADED EVENLY WITH THE ADDITIONAL BEDDING.
8. THE BED AND HAUNCH MATERIAL SHALL BE COMPACTED FOR THE FULL WIDTH OF THE TRENCH BY A MINIMUM OF TWO PASSES OF A VIBRATING PLATE OR HAND TAMPING METHODS TO THE SATISFACTION OF THE SUPERINTENDENT.
9. CHASES SHALL BE FORMED WHERE NECESSARY TO PREVENT SOCKETS, FLANGES OR THE LIKE FROM BEARING ON THE BOTTOM OF THE TRENCH.
10. THE CONTRACTOR MUST LEAVE ALL STORMWATER DRAINAGE WORKS UNCOVERED UNTIL ANY TESTING DEMAND NECESSARY BY THE SUPERINTENDENT HAS BEEN PERFORMED.
11. THE CONTRACTOR SHALL ENSURE THAT ANY EXISTING STRUCTURES LOCATED ADJACENT TO EXCAVATED TRENCHES ARE SUPPORTED OR PROTECTED TO PREVENT DAMAGE TO OR MOVEMENT TO THESE STRUCTURES.
12. PIPE LAYING SHALL BEGIN AT THE DOWNSTREAM END OF THE LINE WITH THE SOCKET ENDS OF THE PIPE FACING UPSTREAM. THE BARREL OF EACH PIPE SHALL BE IN CONTACT WITH THE BEDDING MATERIAL THROUGHOUT ITS FULL LENGTH.
13. FOR RUBBER RING JOINTS THE PIPE ENDS SHALL BE TIGHTLY JOINED WITH THEIR INNER SURFACES AT THE MANUFACTURES NOMINATED LAYING GAP.
14. LIFTING HOLES IN PIPES SHALL BE PLUGGED WITH MORTAR, PRECAST TAPERED PLUGS, OR TAPE SURROUNDINGS OR OTHER APPROVED MEANS PRIOR TO BACKFILL MATERIAL BEING PLACED.
15. CUTTING OPERATIONS FOR CONCRETE PIPES SHALL PROVIDE NEAT END SURFACES. THE CUT SURFACES SHALL BE GIVEN TWO COATS OF A APPROVED EPOXY PAINT.
16. COMPLETED CEMENT BOLT JOINTS SHALL BE KEPT DAMP AND PROTECTED FROM THE DIRECT RAYS OF THE SUN UNTIL BACKFILLED.
17. DRAINAGE LINES SHALL BE CONSTRUCTED TO THE TOLERANCES IN ACCORDANCE WITH THE RELIANT AUSTRALIAN STANDARDS, SUPERINTENDENTS SPECIFICATIONS AND THE MANUFACTURES SPECIFICATIONS.
18. BACKFILL MATERIAL SHALL BE INSPECTED AND APPROVED BY THE SUPERINTENDENT PRIOR TO PLACING AND COMPACTION
19. ALL BACKFILL FOR STORMWATER DRAINAGE WORKS IS TO BE COMPACTED IN LAYERS NOT EXCEEDING 30mm LOOSE THICKNESS AND COMPACTED WITHOUT DAMAGING OR DISPLACING THE PIPEWORK.
20. STEP IRONS AT SPACINGS OF 300m ARE TO BE PROVIDED IN DRAINAGE PITS MORE THAN 1.2m DEEP.
21. PROVIDE 3.0m LENGTH OF Ø100 SUBSOIL DRAINAGE PIPE WRAPPED IN FABRIC SOCK AT UPSTREAM END F EACH PIT.
22. UNLESS OTHERWISE SPECIFIED, ALL DRAINAGE GRATES TO BE CLASS "C" GALVANISED MILD STEEL TO AS 3996 (LATEST EDITION)
23. uPVC PIPES SHALL BE TRANSPORTED, HANDLED, AND STORED IN ACCORDANCE WITH THE MANUFACTURES SPECIFICATIONS
24. uPVC PIPE LAYING SHALL BEGIN AT THE DOWNSTREAM END OF THE LINE WITH THE SOCKET END OF THE PIPE FACING UPSTREAM. WHEN THE PIPES ARE LAID, THE BARREL OF EACH PIPE SHALL BE IN CONTACT WIT THE BEDDING MATERIAL THROUGHOUT ITS FULL LENGTH.
25. THE uPVC PIPE ENDS SHALL BE THOROUGHLY CLEANED BEFORE THE JOINT IS MADE. JOINTING SHALL BE IN ACCORDANCE WIT THE MANUFACTURES SPECIFICATIONS WITH JOINTING SOLVENT AND PRIMER.

- EC01 ALL EROSION AND SILTATION CONTROL DEVICES ARE TO BE PLACED PRIOR TO THE COMMENCEMENT OF ANY CONSTRUCTION WORKS. THE LOCATION OF SUCH DEVICES (SHOWN ON THIS DRAWINGS) IS INDICATIVE ONLY AND FINAL POSITION SHOULD BE DETERMINED ON SITE.
- EC02 SURPLUS TOPSOIL SHALL BE STOCKPILED WHERE DIRECTED. DIVERSION BANKS ARE TO BE PLACED UPSTREAM AND SHALL DISCHARGE TO SEDIMENT BARRIERS. ALL STOCKPILES ARE TO BE VEGETATED WITHIN 14 DAYS OF FORMATION. SILT FENCES ARE TO BE PLACED ON THE DOWNSTREAM FACE.
- EC03 DURING TRENCH EXCAVATION ALL SPOIL SHALL BE MOUNDED ON THE UPHILL SIDE OF TRENCHES AND PLACEMENT IS TO COMPLY WITH THE SUPERINTENDENTS REQUIREMENTS.
- EC04 PROVIDE SEDIMENT TRAPS TO ALL INLET PITS.
- EC05 ALL TURF SODS AND SEEDED AREAS ARE TO BE WATERED AND FERTILISED AS DIRECTED.
- EC06 ALL EROSION AND SILTATION CONTROL DEVICES ARE TO BE CLEARED OF DEPOSITED SILT AND MAINTAINED TO THE SATISFACTION OF THE SUPERINTENDENT.
- EC07 GENERALLY BARRIERS SHOULD BE PLACED APPROXIMATELY 5.0 METRES OUTSIDE POTENTIAL DISTURBED AREAS.
- EC09 A LOG BOOK OR OTHER SUITABLE RECORDS MUST BE KEPT BY THE SITE SUPERVISOR IN ACCORDANCE WITH THE EPA'S REQUIREMENTS.
- EC08 CONTRACTOR TO FOLLOW THE RECOMMENDED SEQUENCE OF OPERATIONS AS SPECIFIED BY THE DEPARTMENT OF CONSERVATION AND LAND MANAGEMENT IN THE BROCHURE "PREPARING SOIL AND WATER MANAGEMENT PLANS".
- EC10 BUILDER IS TO CONDUCT WORKS IN ACCORDANCE WITH COUNCILS CONDITION TO DUST SUPPRESSION AND SEDIMENT REMOVAL MEASURES.
- EC11 BUILDER TO CONFIRM LOCATION OF STOCKPILES, FENCING, STABILISED ACCESS ETC. ON COMMENCEMENT OF WORK. ENGINEER TO BE NOTIFIED.
- EC12 WASTE MATERIALS ARE TO BE STOCKPILED OR LOADED INTO SKIP-BINS LOCATED AS SHOWN ON PLAN.
- EC13 STOCKPILES OF LOOSE MATERIALS SUCH AS SAND, SOIL, GRAVEL MUST BE COVERED WITH GEOTEXTILE SILT FENCE MATERIAL. PLASTIC SHEETING OR MEMBRANE MUST NOT BE USED. SAFETY BARRICADING SHOULD BE USED TO ISOLATE STOCKPILES OF SOLID MATERIALS SUCH AS STEEL REINFORCING, FORMWORK, SCAFFOLDING.
- EC14 TRUCKS REMOVING EXCAVATED / DEMOLISHED MATERIAL SHOULD TRAVEL ON STABILISED CONSTRUCTION PATHS. MATERIAL TO BE TAKEN TO THE TRUCK TO REDUCE TRUCK MOVEMENT ON SITE. TRUCKS TO BE LIMITED TO SINGLE UNIT HEAVY RIGID VEHICLES. (NO SEMITRAILERS)
- EC15 ANY SEDIMENT DEPOSITED ON THE PUBLIC WAY, INCLUDING FOOTPATH RESERVE AND ROAD SURFACE, IS TO BE REMOVED IMMEDIATELY.
- EC16 PROVIDE BARRIERS AROUND ALL CONSTRUCTION WORKS WITHIN THE FOOTPATH AREA TO PROVIDE SAFE ACCESS FOR PEDESTRIANS.
- EC17 CONCRETE PIPES AND CRANES ARE TO OPERATE FROM WITHIN THE BALLAST ENTRY DRIVEWAY AREA AND ARE NOT TO OPERATE FROM THE PUBLIC ROADWAY UNLESS SPECIFIC COUNCIL PERMISSION IS OBTAINED.
- EC18 DELIVERY VEHICLES MUST NOT STAND WITHIN THE PUBLIC ROADWAY FOR MORE THAN 20 MINUTES AT A TIME.
- EC19 ANY EXCAVATION WORK ADJACENT TO ADJOINING PROPERTIES OR THE PUBLIC ROADWAY IS NOT TO BE COMMENCED UNTIL THE STRUCTURAL ENGINEER IS CONSULTED AND SPECIFIC INSTRUCTIONS RECEIVED FROM THE ENGINEER.
- EC20 TOILET FACILITIES MUST BE EITHER A FLUSHING TYPE OR APPROVED PORTABLE CHEMICAL CLOSET. CHEMICAL CLOSETS ARE TO BE MAINTAINED & SERVICED ON A REGULAR BASIS SO THAT OFFENSIVE ODOUR IS NOT EMITTED.
- EC21 ALL WORK TO BE CARRIED OUT IN ACCORDANCE WITH THE HILLS SHIRE COUNCIL'S ENVIRONMENTAL SITE MANAGEMENT DEVELOPMENT CONTROL PLAN DOCUMENTS, CURRENT EDITION.
- EC23 IT IS THE RESPONSIBILITY OF THE CONTRACTOR TO ENSURE THAT ALL MEASURES ARE TAKEN DURING THE COURSE OF THE CONSTRUCTION TO PREVENT SEDIMENT EROSION AND POLLUTION OF THE DOWNSTREAM SYSTEM, SUPERVISING ENGINEER SHOULD BE CONTACTED IF IN DOUBT. ALL SEDIMENT CONTROL STRUCTURES TO BE INSPECTED AFTER EACH RAINFALL EVENT FOR STRUCTURAL DAMAGE AND TRAPPED SEDIMENT TO BE REMOVED TO A NOMINATED SOIL STOCKPILE SITE.
- EC22 PROVIDE BARRIERS AROUND ALL CONSTRUCTION WORKS WITHIN THE FOOT PATH AREA TO PROVIDE SAFE ACCESS FOR PEDESTRIANS.

1 PROVIDE SHAKE DOWN PAD AT ENTRY OF SITE.
2 CONSTRUCT SEDIMENT FENCING (REFER DETAILS)
3 CONSTRUCT DRAINAGE & CIVIL WORKS (MODIFY SEDIMENT CONTROL DRAINS
4 TO SUIT CONSTRUCTION.
5 PITS & PIPES TO BE PROTECTED WITH FILTER BARRIERS REFER DETAILS
6 AT COMPLETION OF ALL WORKS REVEGETATE BATTERS WITHIN 14 DAYS
AFTER COMPLETION OF BUILDING WORKS, ALL CONTROL MEASURES CAN BE
REMOVED.

1 ALL EROSION CONTROL MEASURES ARE TO BE MAINTAINED AT ALL TIMES SO THAT
2 THOSE MEASURES ARE FULLY FUNCTIONAL/OPERATIONAL DURING THE CURRENCY
3 OR WORKS. ALL SUCH CONTROLS MUST ALSO BE FULLY FUNCTIONAL/OPERATIONAL
4 SHOULD WORK OPERATIONS CEASE TEMPORARILY, (e.g. WEEKENDS, ROSTERED
5 DAYS OFF, etc.)

6 RESPALED MATERIAL GAINED DURING MAINTENANCE OPERATION OR
7 ALTERNATIVELY PLACE ON STOCKPILES.

8 NON-COMPLIANCE WITH AGREED PERFORMANCE CRITERIA WILL BE IDENTIFIED BY:
9 VISUAL INSPECTIONS IDENTIFYING

- BUILD-UP OF SEDIMENT OFF THE SITE
- EXCESSIVE SEDIMENT BUILD-UP ON THE SITE
- EXCESSIVE EROSION ON THE SITE
- RELEASE OF CONSTRUCTION MATERIAL FROM THE SITE
- POOR VEGETATION ESTABLISHMENT
- POORLY MAINTAINED, DAMAGED OR FAILED ESC DEVICES.
- DETERIORATED WATER QUALITY IDENTIFIED BY THE ENVIRONMENTAL
CONSULTANT AS BEING ATTRIBUTABLE TO THE CONSTRUCTION ACTIVITIES.

10 BUILD-UP OF SEDIMENT OFF THE SITE - THE MATERIAL MUST BE COLLECTED AND
11 DISPOSED OF IN A MANNER THAT WILL NOT CAUSE ONGOING ENVIRONMENTAL
12 NUISANCE OR HARM, THEN ON-SITE ESC MEASURES AMENDED, WHERE APPROPRIATE
13 TO REDUCE THE RISK OF FURTHER EROSION.





14 EXCESSIVE SEDIMENT BUILD-UP ON THE SITE - COLLECT AND DISPOSE OF MATERIAL
15 THEN AMEND UP-SLOPE DRAINAGE AND/OR EROSION CONTROL MEASURES AS
16 APPROPRIATE TO REDUCE FURTHER OCCURRENCE.



17 SEDIMENT FENCE FAILURE - REPLACE AND MONITOR MORE FREQUENTLY. REGULAR
18 FAILURES MAY MEAN THAT THE SEDIMENT FENCE LOCATION, ALIGNMENT OR
19 INSTALLATION MAY NEED TO BE AMENDED.

20 IF THE RELEASE OF EXCESSIVE SEDIMENT AND/OR OTHER MATERIALS OFF THE SITE
21 OCCURS, OR WATER QUALITY MONITORING INDICATES LEVELS ARE NOT WITHIN THE
22 WQOS, CLEAN UP DEPOSITION, AND INSPECT ALL CONTROL MEASURES.

1. ROCK SIZES ARE SPECIFIED ACCORDING TO THEIR POSITION AND RESISTANCE TO HYDRAULIC FORCES. THE ROCK HAS BEEN SHOWN SCHEMATICALLY IN THE DRAWINGS AND SHALL BE 100mm NOMINAL SIZE.
2. ROCK SUPPLIED FOR THE WORKS MUST BE HARD, DURABLE, AND LOCALLY SOURCED.
3. ROCK IN THE FORM OF BLOCKS WITH ANGULAR EDGES IS REQUIRED TO ENSURE CONSISTENT INTERLOCKING DURING PLACEMENT.
4. ROCK IS TO BE IN THE NATURAL FORM AND NOT CUT OF SHAPED.
5. ALL GAPS WITHIN ROCK TO BE FILLED WITH COARSE GRAVEL TO THE TOP AND THEN FILLED WITH A FILTER MEDIA. THIS GRADED ROCK IS TO BE OVERLAID ON A COARSE GRAVEL BEDDING WITH A MIN. 20mm THICKNESS. PROVIDE A GEOTEXTILE FABRIC BIDIM A64 OR APPROVED EQUIVALENT.

1. DO NOT SCALE FROM DRAWINGS. USE WRITTEN DIMENSIONS ONLY.
2. BUILDER TO CHECK & VERIFY ALL DIMENSIONS & LEVELS PRIOR TO COMMENCEMENT OF WORK.
3. IT IS THE OWNERS RESPONSIBILITY TO ENSURE THAT THE ENGINEER HAS INVESTIGATED SUBSOIL CONDITIONS & DESIGNED ALL STRUCTURAL ELEMENTS TO SUIT.
4. THE DESIGN & DETAILS CONTAINED ON THIS DRAWING IS SUPPLIED IN CONFIDENCE & IS NOT TO BE USED FOR ANY OTHER PURPOSE, EXCEPT THAT AUTHORISED BY MSL CONSULTING ENGINEERS

     NSW GOVERNMENT	LOCKED BAG 5022 PARRAMATTA NSW 2124 PHONE NO 1800 738 718 www.dpie.nsw.gov.au/land-and-housing-corporation	 MSL Consulting Pty Limited ABN 72 903 008 591 NCN 142 291 165 Suite 102- 62 Harbour St, Westlongong NSW PO Box 567 Diplog NSW n10 42208 2047 e: info@mslengineers.com.au w: www.mslengineers.com.au	C 18.09.2023 ISSUED FOR D.A.	PROJECT MANAGER LAND & HOUSING CORPORATION PH (02) 9054 1879	STRUCTURAL/STORMWATER/CIVIL CONSULTANT MSL CONSULTING ENGINEERS PTY LTD PH (02) 9226 5247	 NSW GOVERNMENT	BUSINESS PARTNER:  NSW GOVERNMENT	PROJECT: SENIORS HOUSING DEVELOPMENT at LOTS 150, 151, 152 & 153 in DP 243997 3 Cooke Ave & 1, 3, & 5 Deegan Dr. Alstonville NSW 2477	TITLE: SPECIFICATION SHEET	STATUS: DA ISSUE	DATE: 18/09/23	SCALE: NTS @ A1	PROJ: BGFZ9	JOB: 23104	
			B 03.08.2023 ISSUED FOR D.A.	ARCHITECT DTA Architects Pty Ltd PH (02) 9601 1011	HYDRAULIC CONSULTANT ABEL & BROWN PTY LTD PH (02) 9709 5705										DATE: 18/09/23
			A 20.07.2023 ISSUED FOR D.A.												
			P1 26.05.2023 CONCEPT PLAN												
			REV DATE NOTATION/AMENDMENT												
			DO NOT SCALE DRAWINGS. CHECK ALL DIMENSIONS ON SITE. FIGURED DIMENSIONS TAKE PRECEDENCE.												
				ELECTRICAL / BASIN CONSULTANT GREENVIEW CONSULTING PTY LTD PH (0412 294 712)	LANDSCAPE CONSULTANT RAY FUGGLE & ASSOCIATED PTY LTD PH (0412 294 712)										

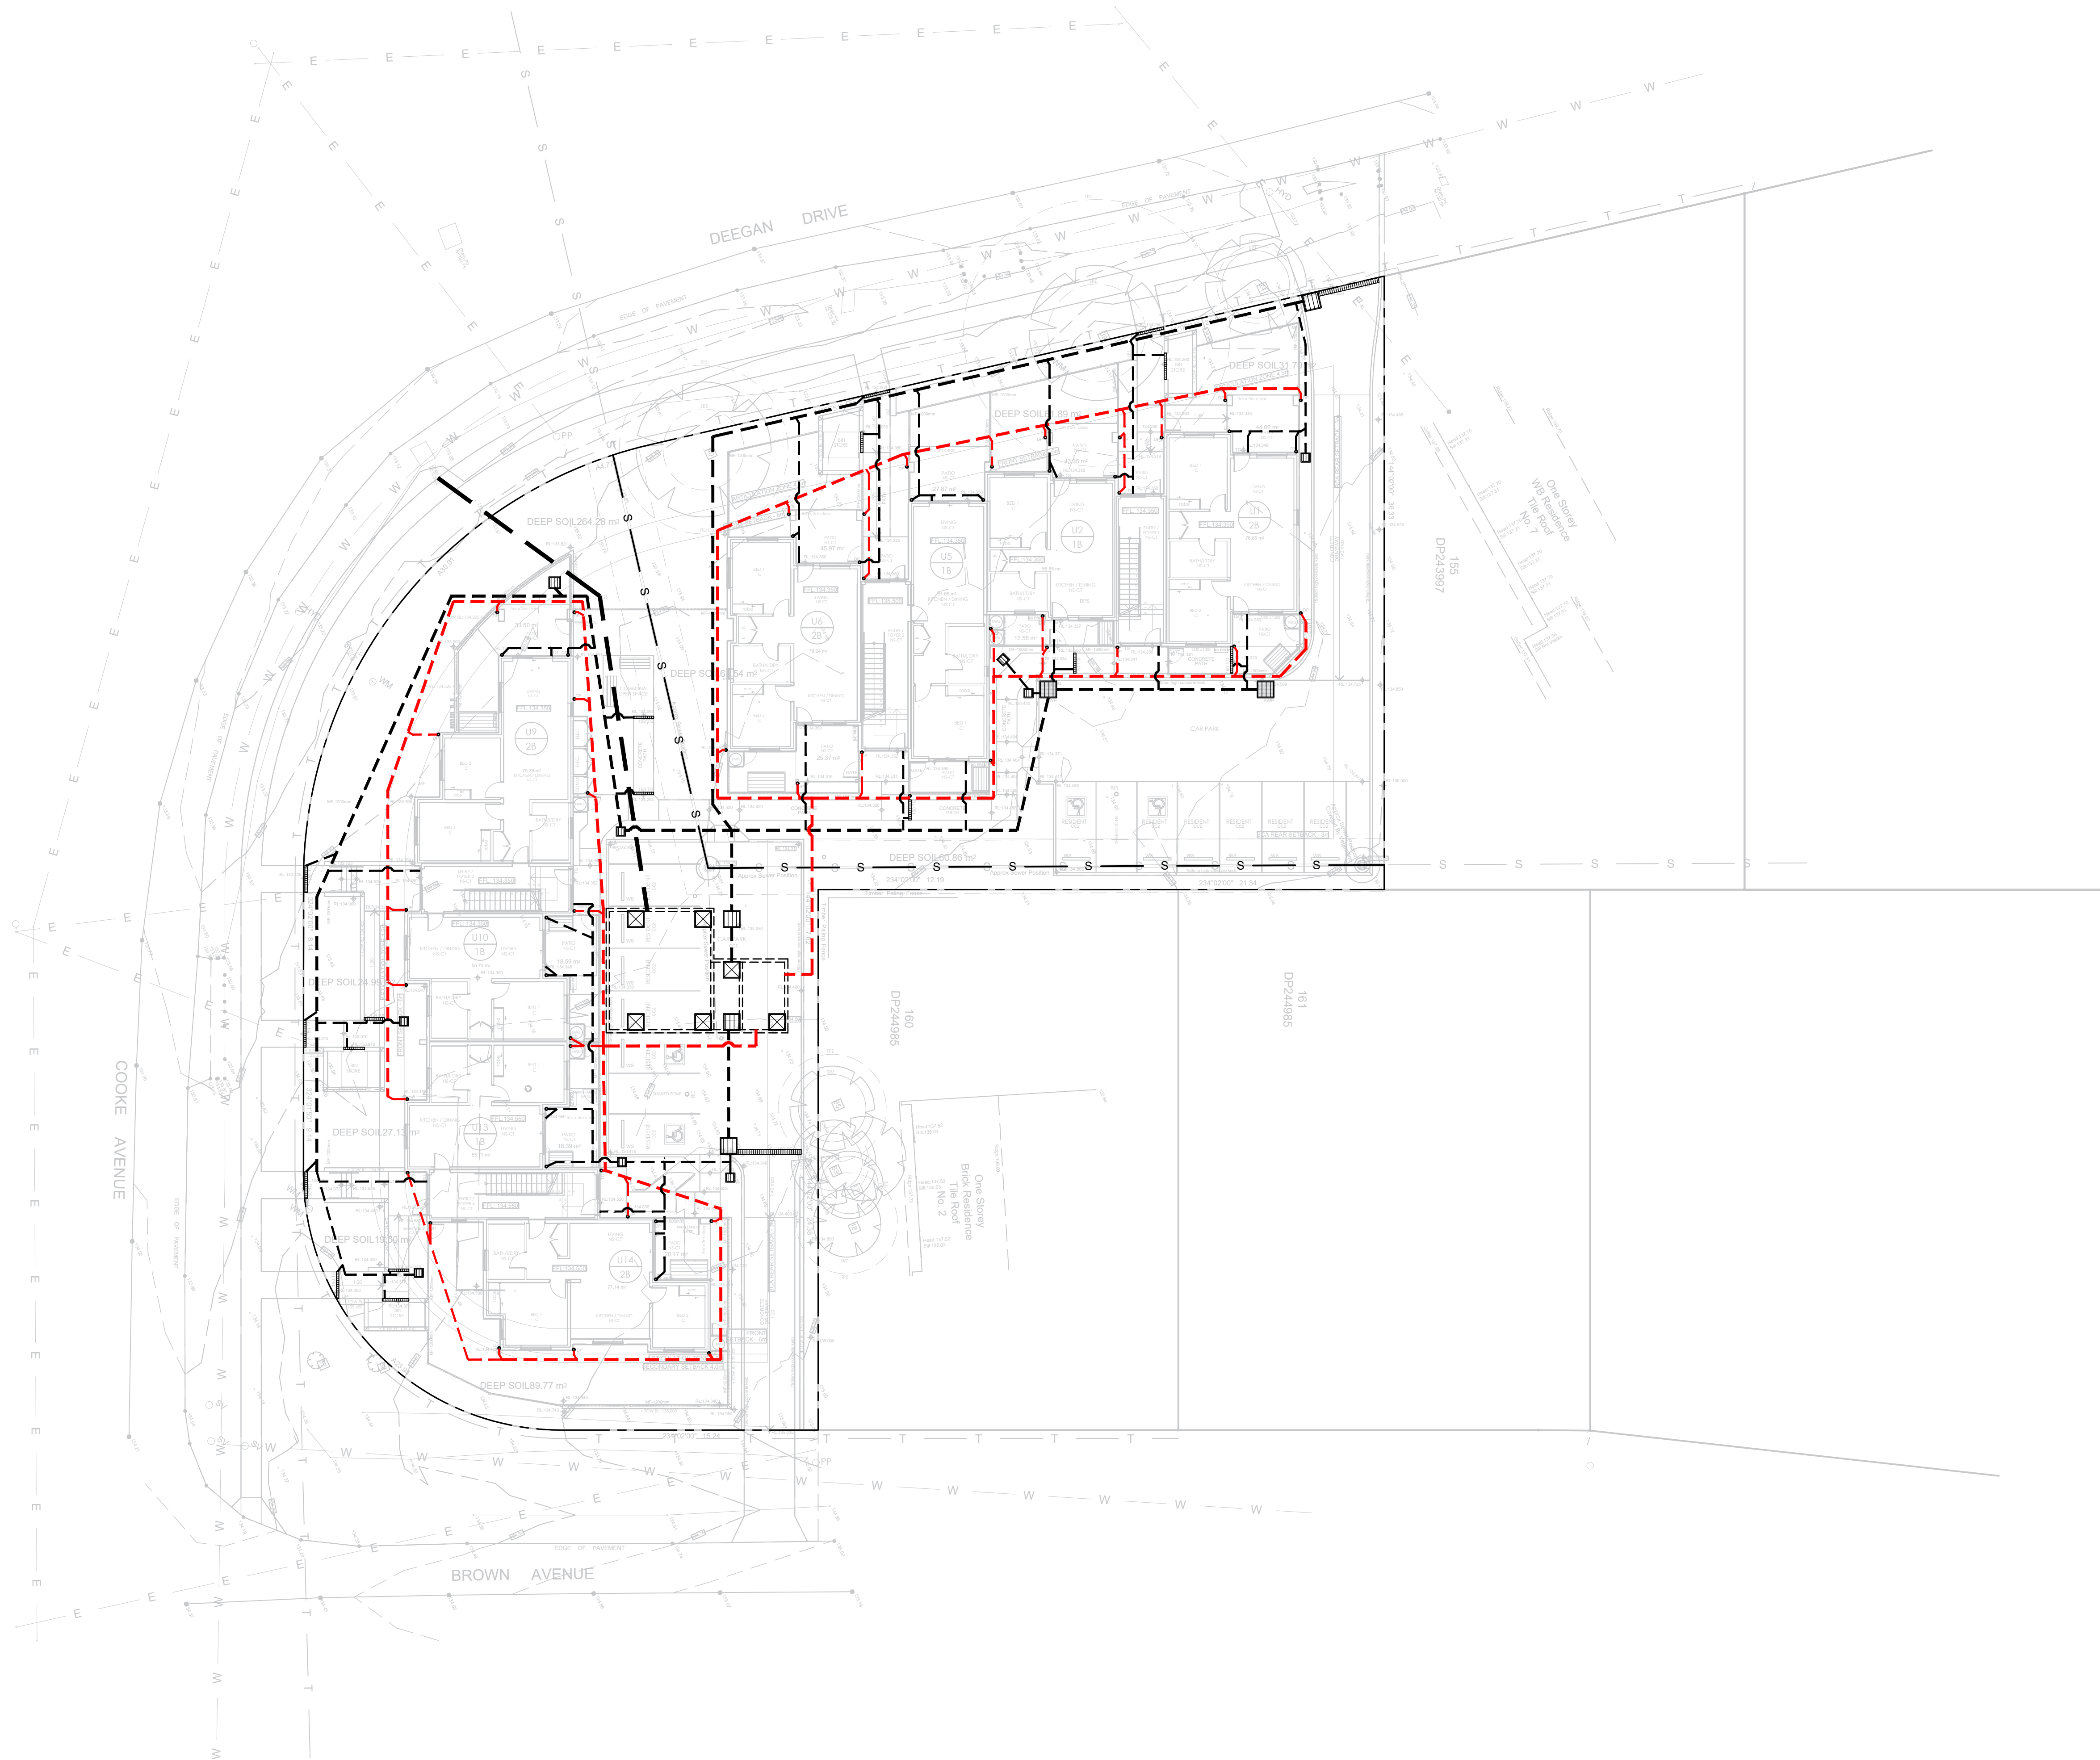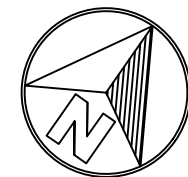

1. DO NOT SCALE FROM DRAWINGS. USE WRITTEN DIMENSIONS ONLY.
2. BUILDER TO CHECK & VERIFY ALL DIMENSIONS & LEVELS PRIOR TO COMMENCEMENT OF WORK.
3. IT IS THE OWNERS RESPONSIBILITY TO ENSURE THAT THE ENGINEER HAS INVESTIGATED SUBSOIL CONDITIONS & DESIGNED ALL STRUCTURAL ELEMENTS TO SUIT.
4. THE DESIGN & DETAILS CONTAINED ON THIS DRAWING IS SUPPLIED IN CONFIDENCE & IS NOT TO BE USED FOR ANY OTHER PURPOSE, EXCEPT THAT AUTHORISED BY MSL CONSULTING ENGINEERS



LOCKED BAG 5022
PARRAMATTA NSW 2124
PHONE No 1800 738 718

www.dpie.nsw.gov.au/
land-and-housing-corporation

MSL Consulting Engineers Pty Limited
ABN 72 903 080 591
ACN 142 291 180
Suite 102 - 62 Harbour St. Wollongong NSW
PO Box 567 Depo NSW
P 02 4226 5247
E info@mslengineers.com.au
W www.mslengineers.com.au

REV	DATE	NOTATION/AMENDMENT
C	18.09.2023	ISSUED FOR D.A.
B	03.08.2023	ISSUED FOR D.A.
A	20.07.2023	ISSUED FOR D.A.
P1	26.05.2023	CONCEPT PLAN
DO NOT SCALE DRAWINGS. CHECK ALL DIMENSIONS ON SITE. FIGURED DIMENSIONS TAKE PRECEDENCE.		

PROJECT MANAGER
LAND & HOUSING CORPORATION
PH (02) 9354 1876

ARCHITECT
DTA Architects Pty Ltd
PH (02) 9601 1011

ELECTRICAL / BASIC CONSULTANT
GREENVIEW CONSULTING PTY LTD
PH (02) 8544 1683

STRUCTURAL/STORMWATER/CIVIL CONSULTANT
MSL CONSULTING ENGINEERS PTY LTD
PH (02) 4226 5247

HYDRAULIC CONSULTANT
ABEL & BROWN PTY LTD
PH (02) 9709 5705

LANDSCAPE CONSULTANT
RAY FUGGLE & ASSOCIATED PTY LTD
PH 0412 234 712

BUSINESS PARTNER:



Land & Housing Corporation
NORTHERN NSW REGION

PROJECT:

SENIORS HOUSING DEVELOPMENT
at
LOTS 150, 151, 152 & 153 in DP 243997
3 Cooke Ave & 1, 3, & 5 Deegan Dr.
Alstonville NSW 2477

TITLE:

SITE DRAINAGE PLAN

FILE:

PLOTTED:
18/09/2023

STATUS:

DA ISSUE

DATE:

18/09/23

STAGE:

B

SCALE:

1:200 @ A1

PROJ:

BGZF9

CHECKED:

MP

REV:

C

JOB:

23104


CERTIFIED:

MP


REV:

C

0 5 10 20 40MM
SCALE FOR PRINTING
PURPOSE ONLY

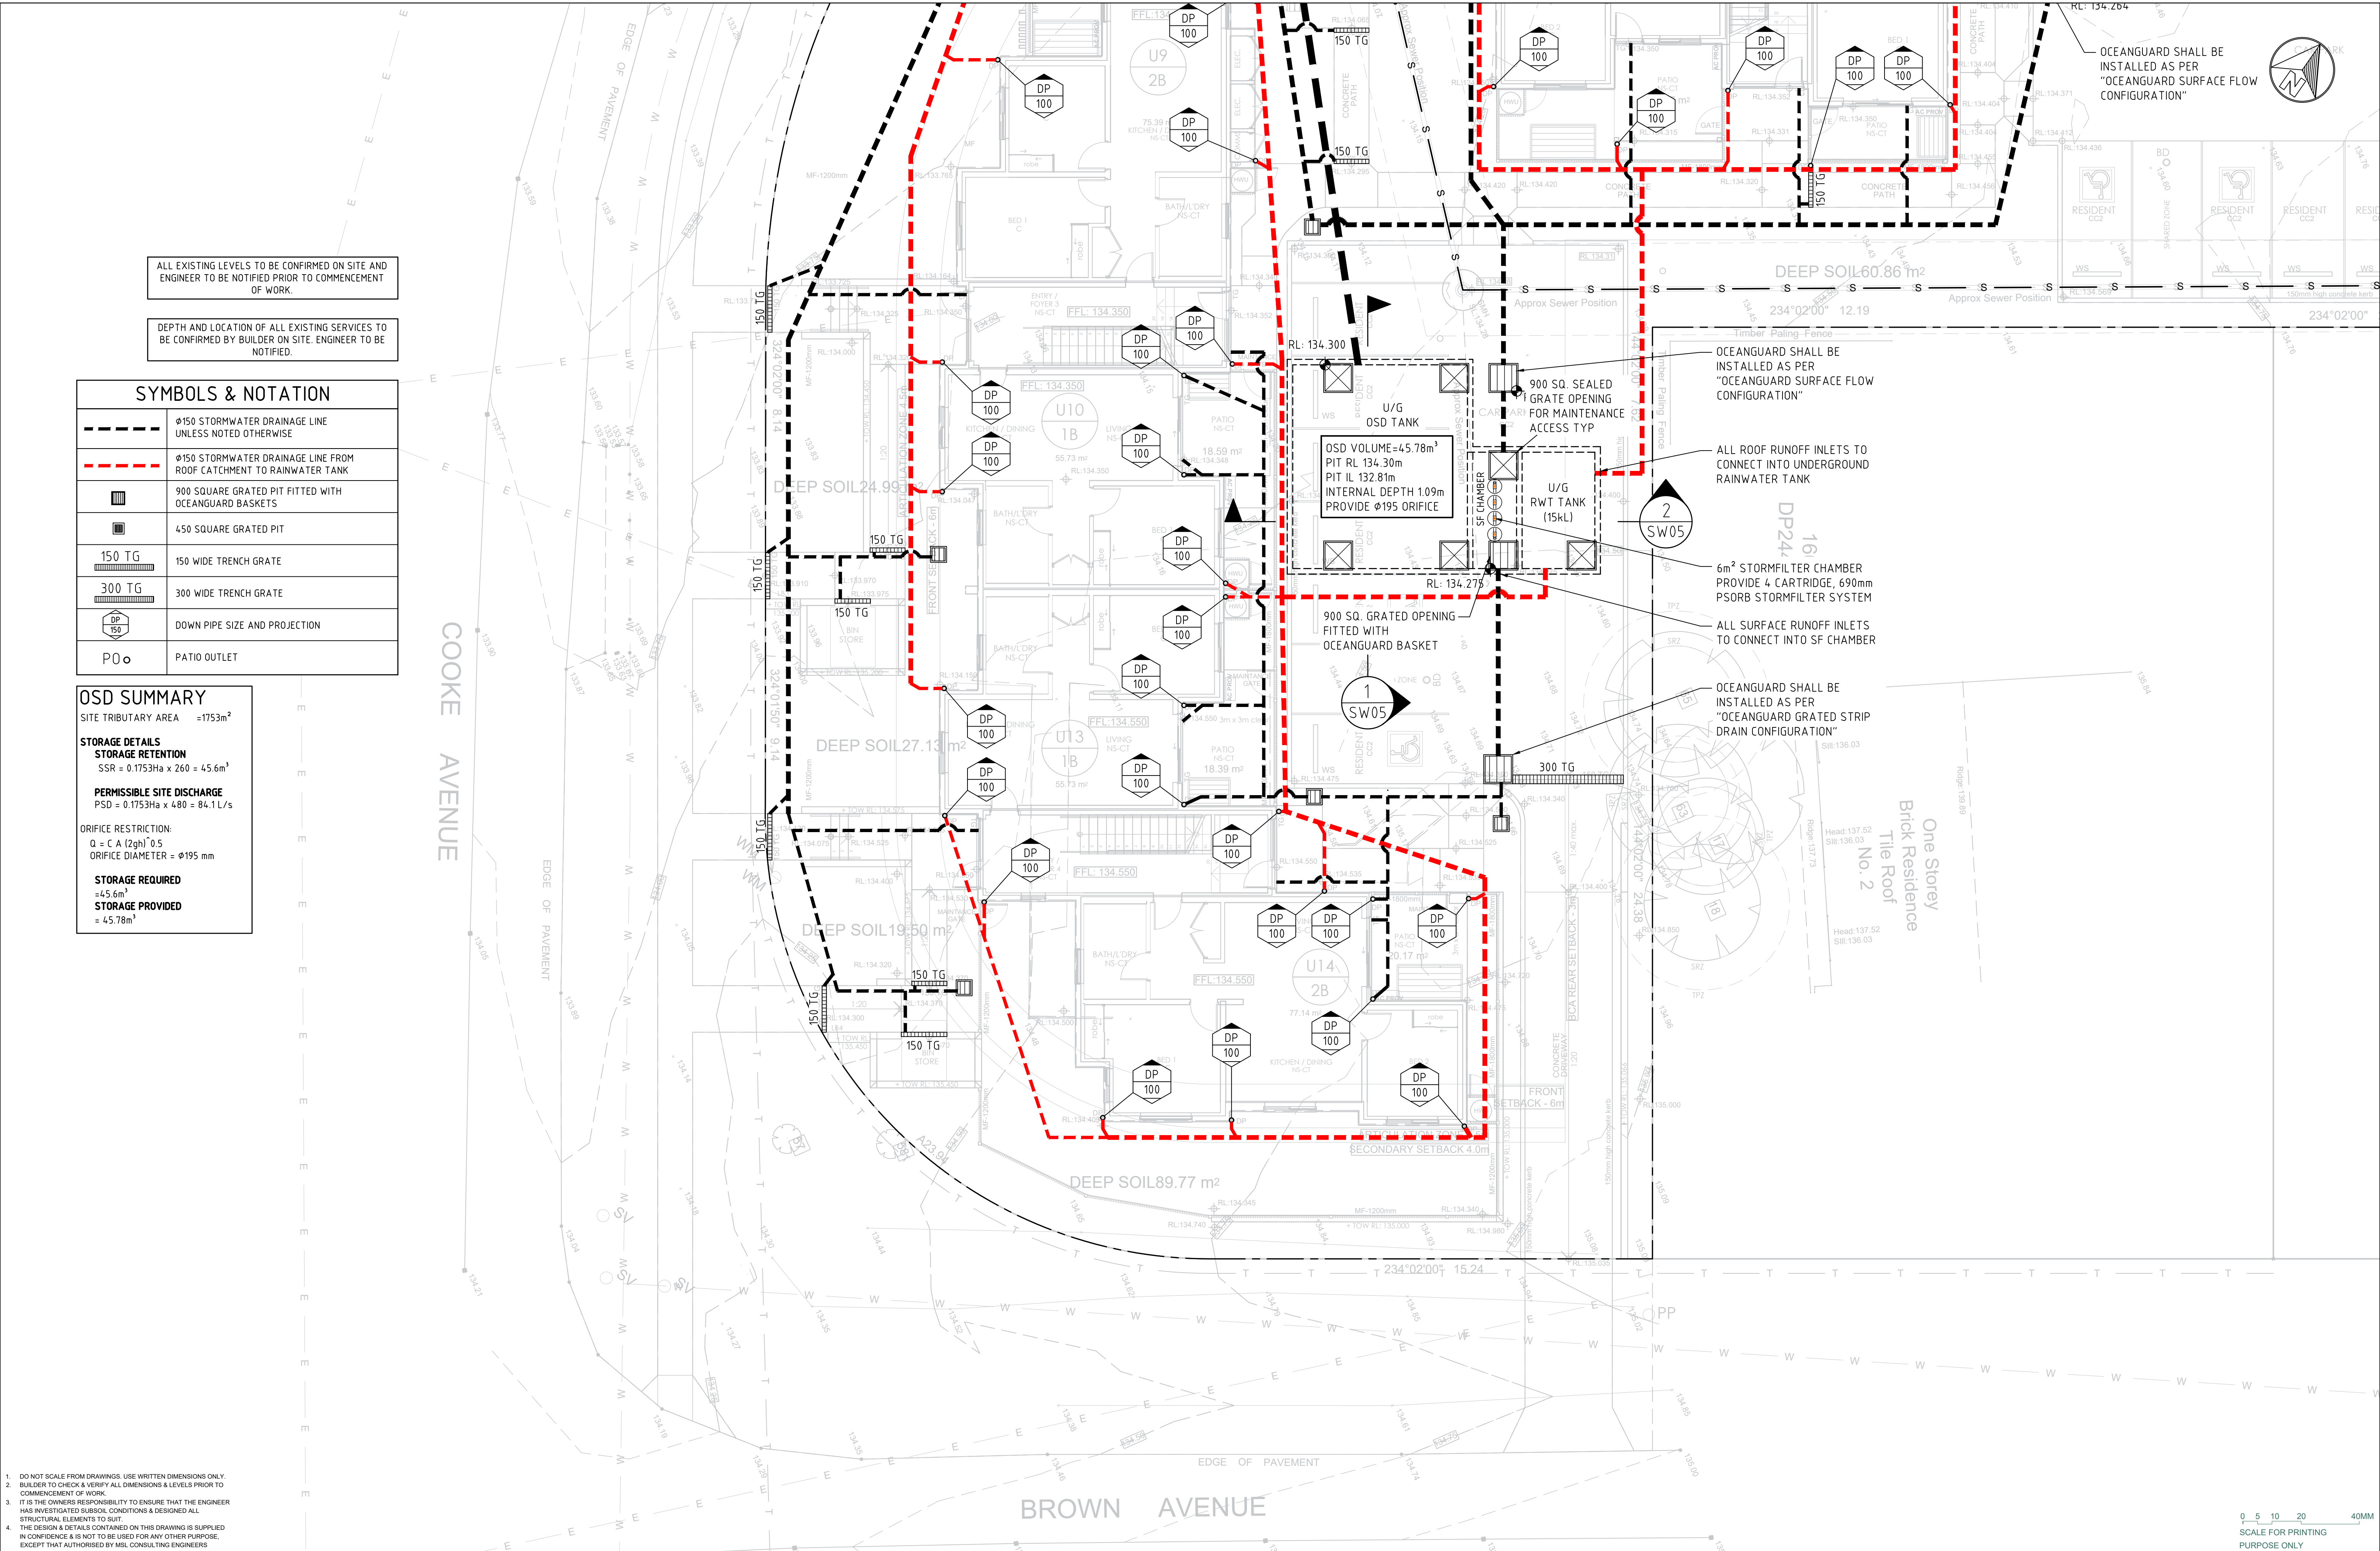

1. DO NOT SCALE FROM DRAWINGS. USE WRITTEN DIMENSIONS ONLY.
2. BUILDER TO CHECK & VERIFY ALL DIMENSIONS & LEVELS PRIOR TO COMMENCEMENT OF WORK.
3. IT IS THE OWNERS RESPONSIBILITY TO ENSURE THAT THE ENGINEER HAS INVESTIGATED SUBSOIL CONDITIONS & DESIGNED ALL STRUCTURAL ELEMENTS TO SUIT.
4. THE DESIGN & DETAILS CONTAINED ON THIS DRAWING IS SUPPLIED IN CONFIDENCE & IS NOT TO BE USED FOR ANY OTHER PURPOSE, EXCEPT THAT AUTHORISED BY MSL CONSULTING ENGINEERS

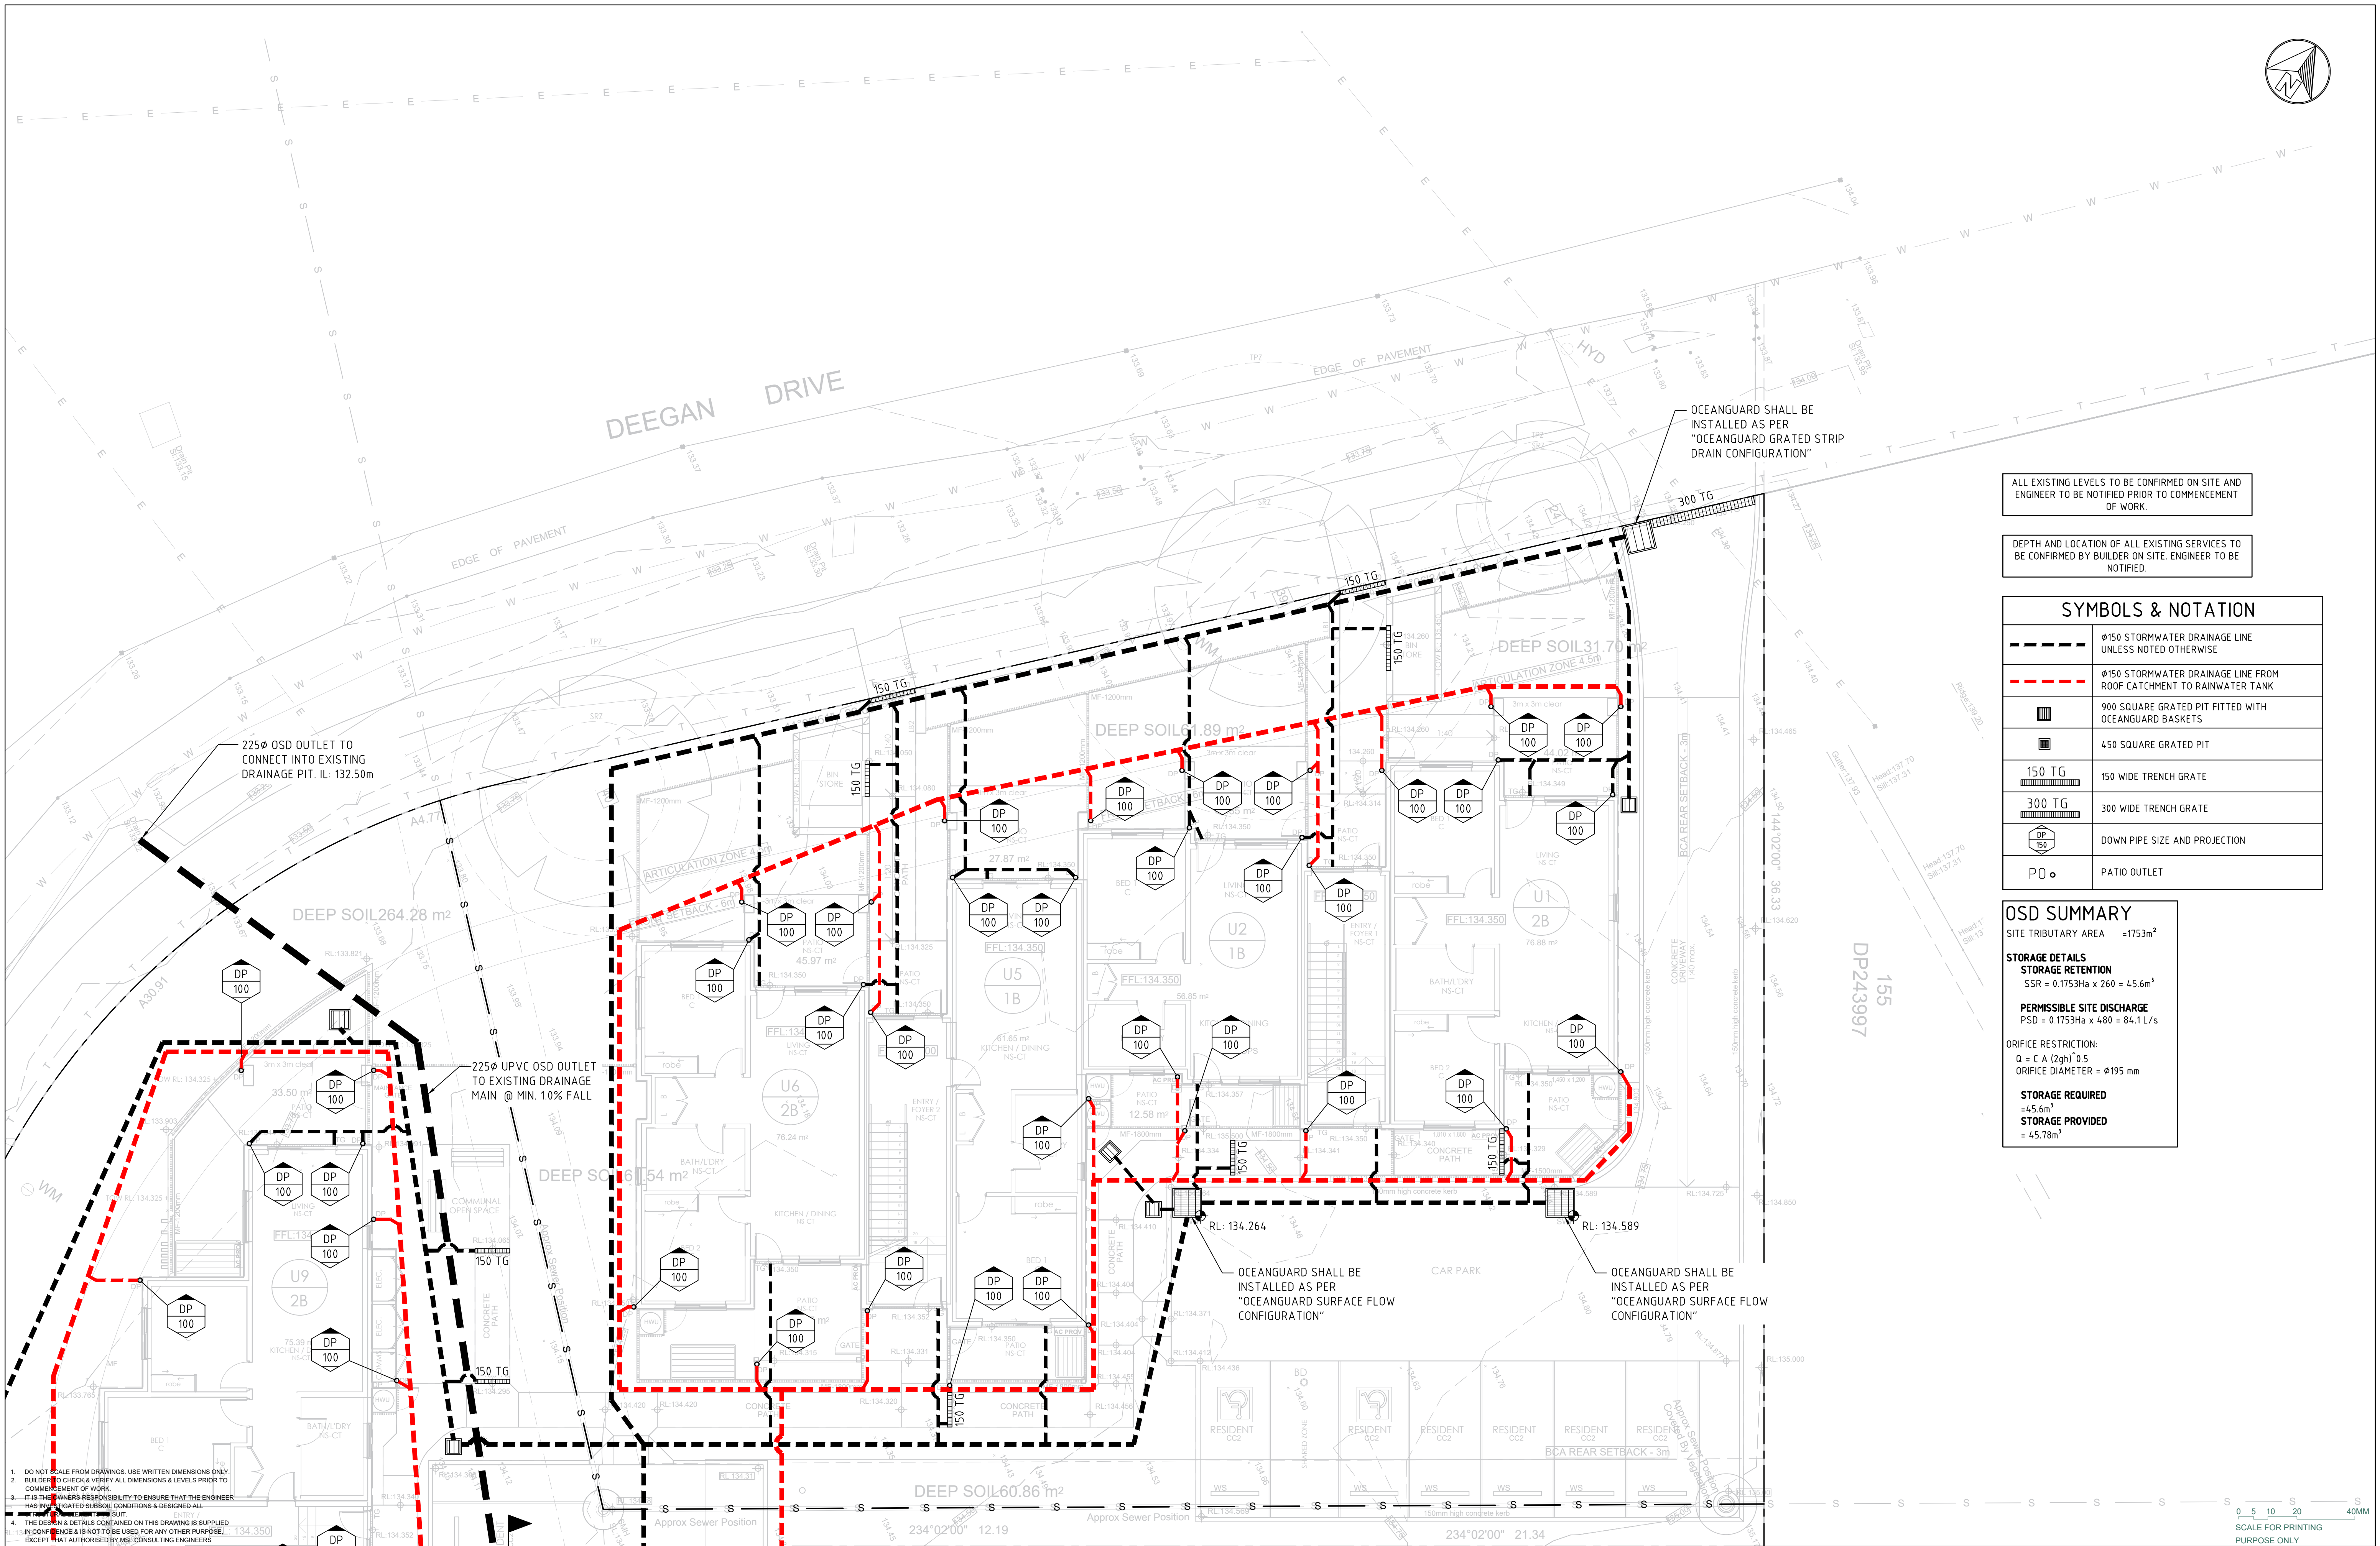

ALL EXISTING LEVELS TO BE CONFIRMED ON SITE AND ENGINEER TO BE NOTIFIED PRIOR TO COMMENCEMENT OF WORK.

DEPTH AND LOCATION OF ALL EXISTING SERVICES TO BE CONFIRMED BY BUILDER ON SITE. ENGINEER TO BE NOTIFIED.

SYMBOLS & NOTATION	
	Ø150 STORMWATER DRAINAGE LINE UNLESS NOTED OTHERWISE
	Ø150 STORMWATER DRAINAGE LINE FROM ROOF CATCHMENT TO RAINWATER TANK
	900 SQUARE GRATED PIT FITTED WITH OCEANGUARD BASKETS
	450 SQUARE GRATED PIT
	150 WIDE TRENCH GRATE
	300 WIDE TRENCH GRATE
	DOWN PIPE SIZE AND PROJECTION
	PATIO OUTLET


OSD SUMMARY
SITE TRIBUTARY AREA = 1753m²
STORAGE DETAILS
STORAGE RETENTION
SSR = 0.1753Ha x 260 = 45.6m³
PERMISSIBLE SITE DISCHARGE
PSD = 0.1753Ha x 480 = 84.1 L/s
ORIFICE RESTRICTION:
 $Q = C A (2gh)^{0.5}$
ORIFICE DIAMETER = Ø195 mm
STORAGE REQUIRED
= 45.6m³
STORAGE PROVIDED
= 45.78m³

- DO NOT SCALE FROM DRAWINGS. USE WRITTEN DIMENSIONS ONLY.
- BUILDER TO CHECK & VERIFY ALL DIMENSIONS & LEVELS PRIOR TO COMMENCEMENT OF WORK.
- IT IS THE OWNERS RESPONSIBILITY TO ENSURE THAT THE ENGINEER HAS NOT NOTICED SUBSISTENT CONDITIONS & DESIGNED ALL 
- THE DESIGN & DETAILS CONTAINED ON THIS DRAWING IS SUPPLIED AS A PROFESSIONAL SERVICE AND IS NOT TO BE USED FOR ANY OTHER PURPOSES EXCEPT THAT AUTHORIZED BY MSL CONSULTING ENGINEERS

	LOCKED BAG 5022 PARAMATTA NSW 2124 PHONE No 1800 738 718 www.dpie.nsw.gov.au/ land-and-housing-corporation	 MSL Consulting Engineers Pty Limited ABN 72 903 080 591 ACN 142 291 160 Suite 102 - 62 Harbour St. Wollongong NSW PO Box 567, Dapto NSW P 02 4226 5247 E info@mslengineers.com.au W www.mslengineers.com.au	<table><tr><td>C</td><td>18.09.2023</td><td>ISSUED FOR D.A.</td></tr><tr><td>B</td><td>03.08.2023</td><td>ISSUED FOR D.A.</td></tr><tr><td>A</td><td>20.07.2023</td><td>ISSUED FOR D.A.</td></tr><tr><td>P1</td><td>26.05.2023</td><td>CONCEPT PLAN</td></tr><tr><td>REV</td><td>DATE</td><td>NOTATION/AMENDMENT</td></tr></table> DO NOT SCALE DRAWINGS. CHECK ALL DIMENSIONS ON SITE. FIGURED DIMENSIONS TAKE PRECEDENCE.	C	18.09.2023	ISSUED FOR D.A.	B	03.08.2023	ISSUED FOR D.A.	A	20.07.2023	ISSUED FOR D.A.	P1	26.05.2023	CONCEPT PLAN	REV	DATE	NOTATION/AMENDMENT	<table><tr><td>PROJECT MANAGER</td><td>LAND & HOUSING CORPORATION PH (02) 9354 1876</td></tr><tr><td>ARCHITECT</td><td>DTA Architects Pty Ltd PH (02) 9601 1011</td></tr><tr><td>ELECTRICAL / BASIC CONSULTANT</td><td>GREENVIEW CONSULTING PTY LTD PH (02) 6544 1683</td></tr></table>	PROJECT MANAGER	LAND & HOUSING CORPORATION PH (02) 9354 1876	ARCHITECT	DTA Architects Pty Ltd PH (02) 9601 1011	ELECTRICAL / BASIC CONSULTANT	GREENVIEW CONSULTING PTY LTD PH (02) 6544 1683	<table><tr><td>STRUCTURAL/STORMWATER/CIVIL CONSULTANT</td><td>MSL CONSULTING ENGINEERS PTY LTD PH (02) 4226 5247</td></tr><tr><td>HYDRAULIC CONSULTANT</td><td>ABEL & BROWN PTY LTD PH (02) 9709 5706</td></tr><tr><td>LANDSCAPE CONSULTANT</td><td>RAY FUGGLE & ASSOCIATED PTY LTD PH 0412 234 712</td></tr></table>	STRUCTURAL/STORMWATER/CIVIL CONSULTANT	MSL CONSULTING ENGINEERS PTY LTD PH (02) 4226 5247	HYDRAULIC CONSULTANT	ABEL & BROWN PTY LTD PH (02) 9709 5706	LANDSCAPE CONSULTANT	RAY FUGGLE & ASSOCIATED PTY LTD PH 0412 234 712	<table><tr><td>BUSINESS PARTNER:</td><td> NSW Government Land & Housing Corporation NORTHERN NSW REGION</td></tr></table>	BUSINESS PARTNER:	 NSW Government Land & Housing Corporation NORTHERN NSW REGION	PROJECT: SENIORS HOUSING DEVELOPMENT at LOTS 150, 151, 152 & 153 in DP 243997 3 Cooke Ave & 1, 3, & 5 Deegan Dr. Alstonville NSW 2477	TITLE: DRAINAGE PLAN - SHEET 2	STATUS: DA ISSUE	DATE: 18/09/23	SCALE: 1:100 @ A1	PROJ: BGZF9	JOB: 23104
			C	18.09.2023	ISSUED FOR D.A.																																					
B	03.08.2023	ISSUED FOR D.A.	
A	20.07.2023	ISSUED FOR D.A.	
P1	26.05.2023	CONCEPT PLAN	
REV	DATE	NOTATION/AMENDMENT	
PROJECT MANAGER	LAND & HOUSING CORPORATION PH (02) 9354 1876	
ARCHITECT	DTA Architects Pty Ltd PH (02) 9601 1011	
ELECTRICAL / BASIC CONSULTANT	GREENVIEW CONSULTING PTY LTD PH (02) 6544 1683	
STRUCTURAL/STORMWATER/CIVIL CONSULTANT	MSL CONSULTING ENGINEERS PTY LTD PH (02) 4226 5247	
HYDRAULIC CONSULTANT	ABEL & BROWN PTY LTD PH (02) 9709 5706	
LANDSCAPE CONSULTANT	RAY FUGGLE & ASSOCIATED PTY LTD PH 0412 234 712	
BUSINESS PARTNER:	 NSW Government Land & Housing Corporation NORTHERN NSW REGION	
FILE:	PLOTTED: 18/09/2023	TYPE: SW	SHEET: 4 of 7	CHECKED: MP	CERTIFIED: MP	REV: C																																				


THE ON-SITE FACILITY HAS BEEN DESIGNED TO WITHSTAND MAXIMUM LOADING (W80) WHICH IS LIKELY TO BE USED THE ACCESSWAY. THE DESIGN WAS APPLIED IN ACCORDANCE WITH AS/NZ 1170 - STRUCTURAL DESIGN ACTIONS.

PROVIDE CORROSION RESISTANT IDENTIFICATION PLAQUE AT OSD LOCATION STATING THE FOLLOWING:
"THIS STRUCTURE IS AN OSD FACILITY, FORMING PART OF THE STORMWATER DRAINAGE NETWORK AND IS NOT TO BE TAMPERED WITH. IDENTIFICATION NUMBER: DA-xxxx/xxx MAINTENANCE TO BE CARRIED IN ACCORDANCE WITH THE MAINTENANCE SCHEDULE FOR THIS SITE"

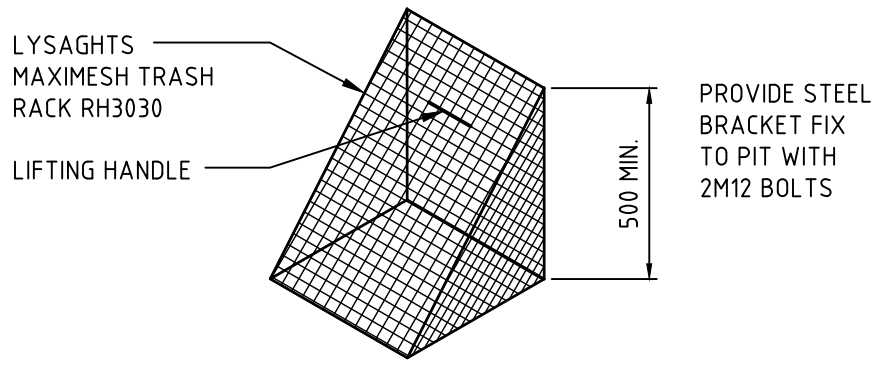


MESH SCREEN DETAIL

NOT TO SCALE
GALVANISED LYSAGHT RH3030MAXI MESH
SCREEN IN GALVANISED STEEL FRAME WITH
LIFTING HANDLES

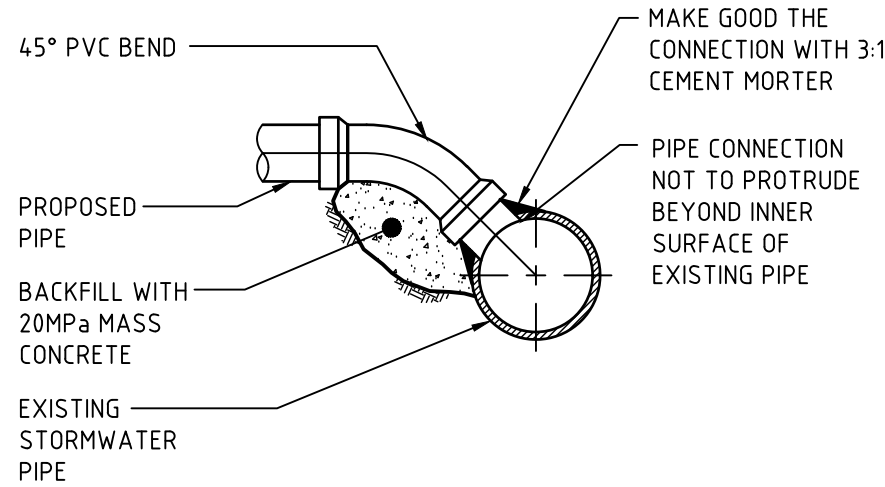

CONNECTION TO EXISTING DRAINAGE LINE

NOT TO SCALE

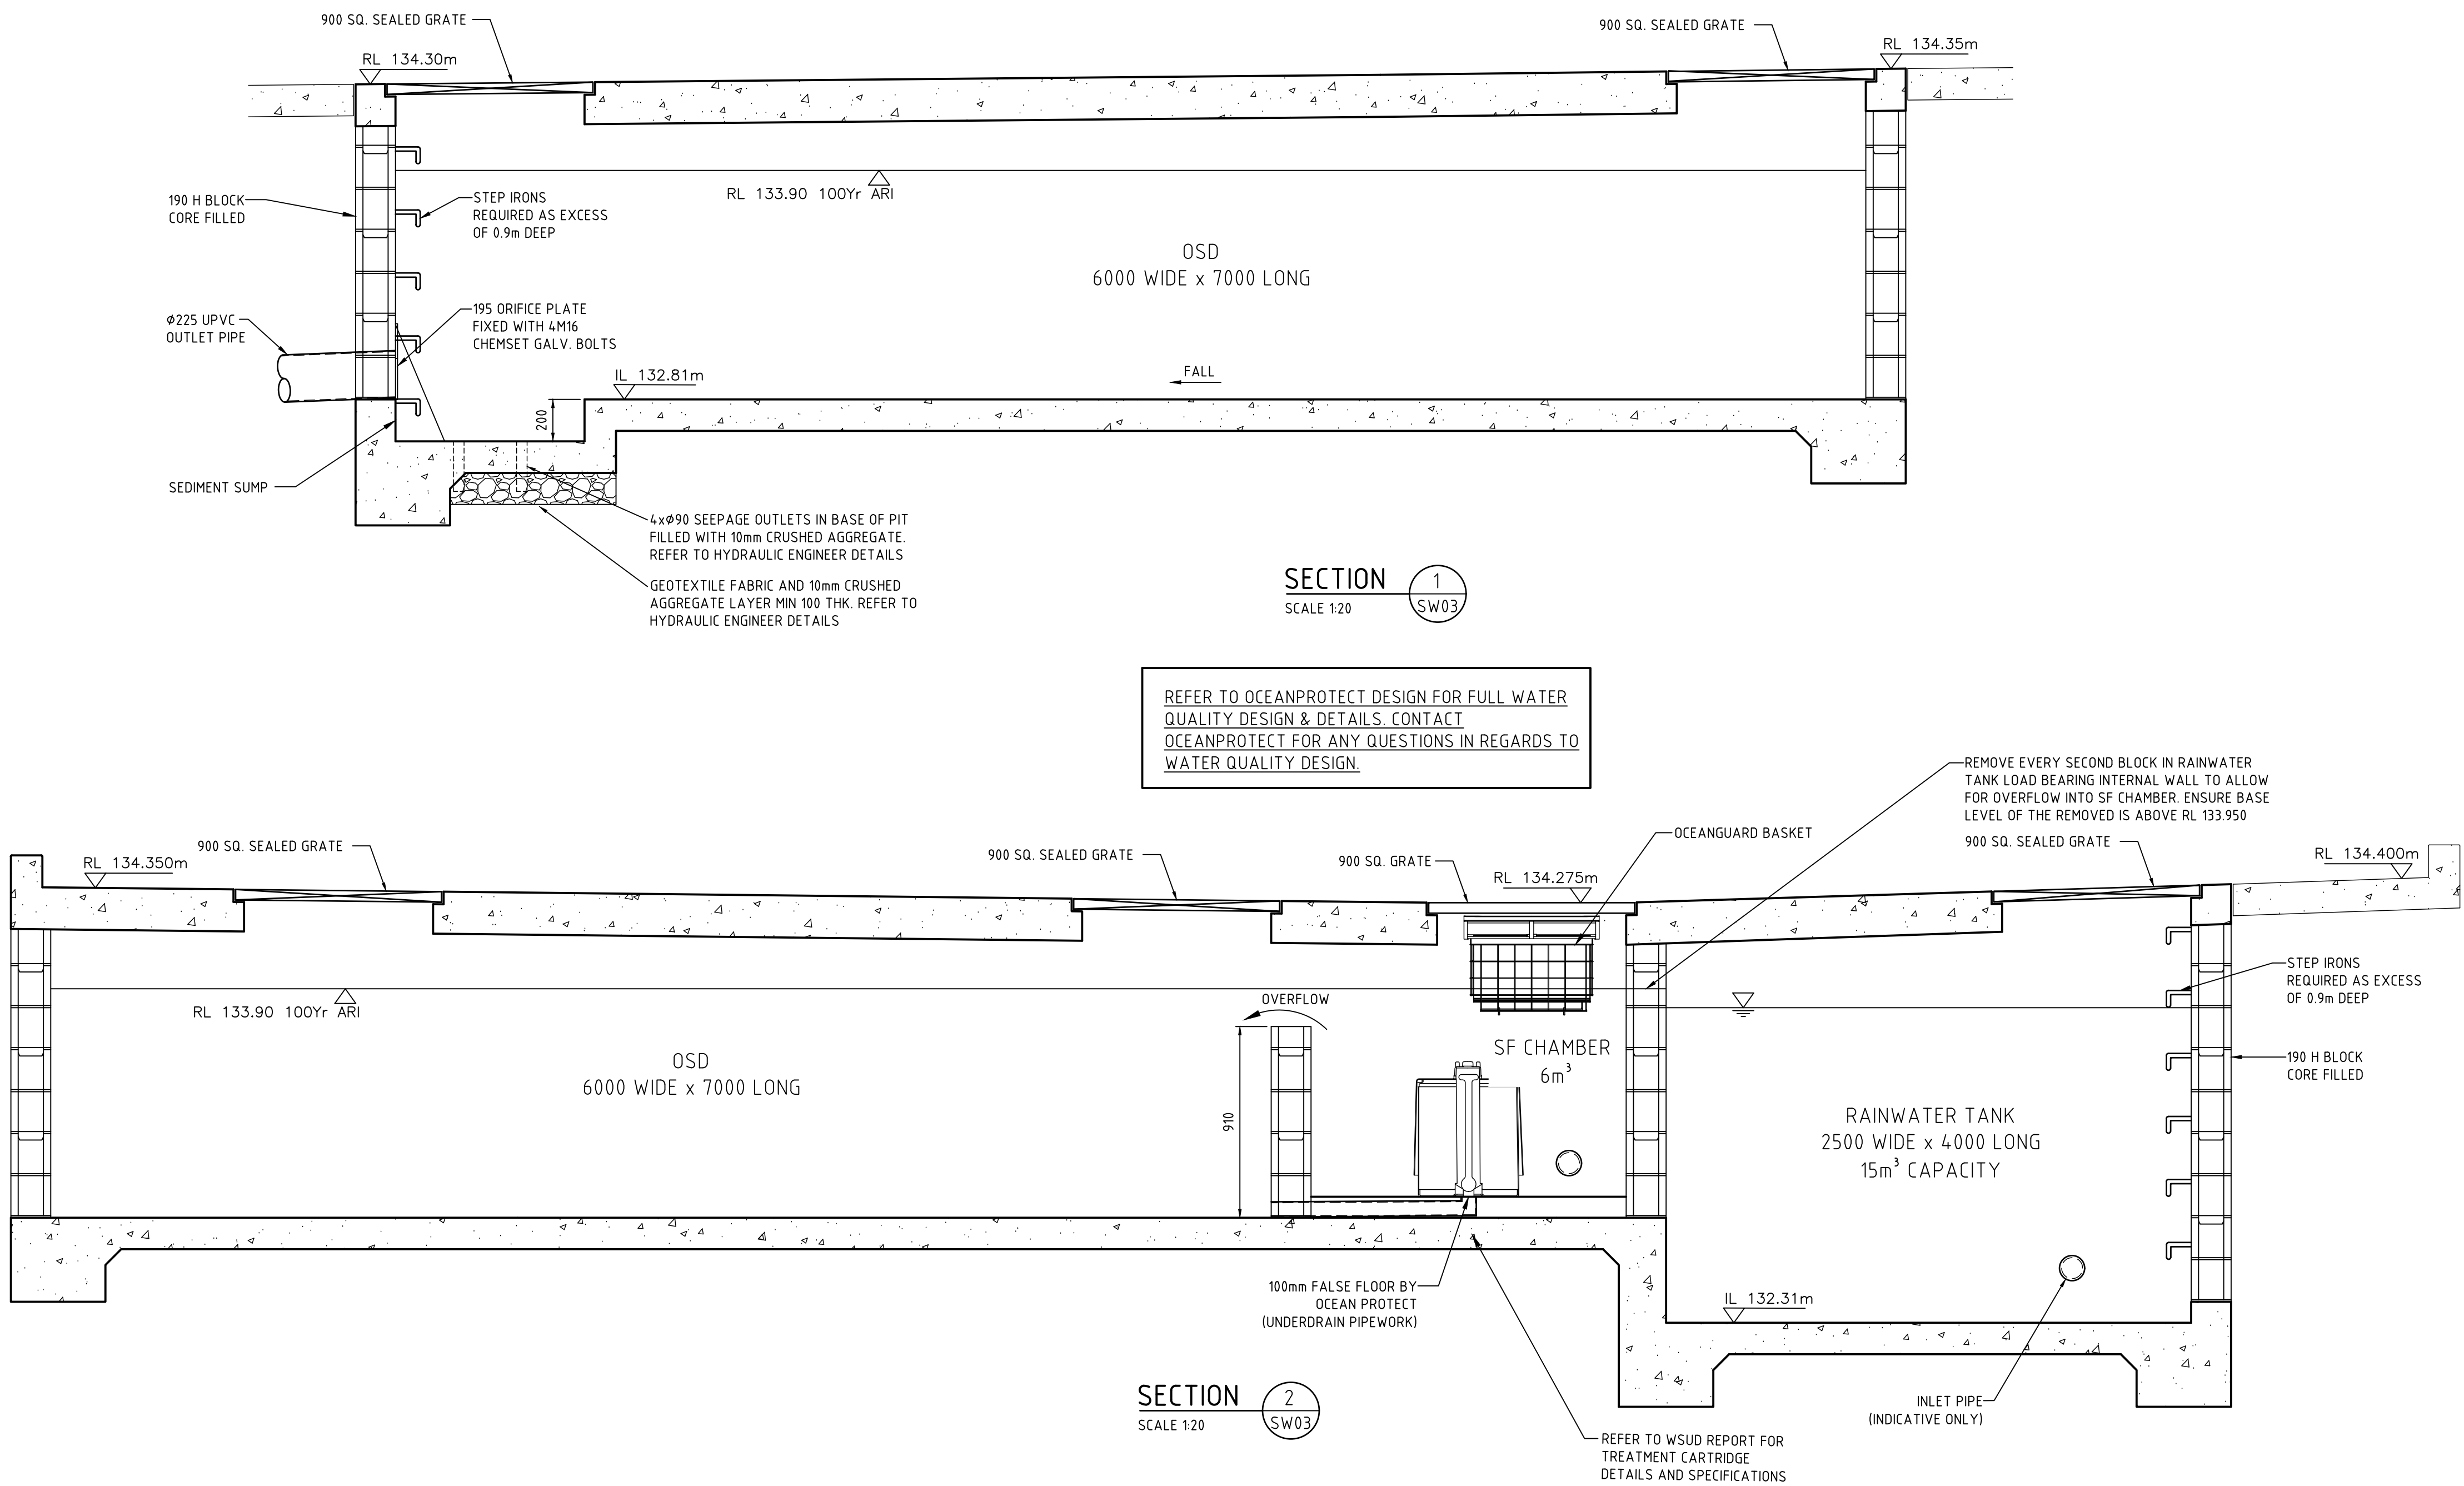

- DO NOT SCALE FROM DRAWINGS. USE WRITTEN DIMENSIONS ONLY.
- BUILDER TO CHECK & VERIFY ALL DIMENSIONS & LEVELS PRIOR TO COMMENCEMENT OF WORK.
- IT IS THE OWNERS RESPONSIBILITY TO ENSURE THAT THE ENGINEER HAS INVESTIGATED SUBSOIL CONDITIONS & DESIGNED ALL STRUCTURAL ELEMENTS TO SUIT.
- THE DESIGN & DETAILS CONTAINED ON THIS DRAWING IS SUPPLIED IN CONFIDENCE & IS NOT TO BE USED FOR ANY OTHER PURPOSE, EXCEPT THAT AUTHORISED BY MSL CONSULTING ENGINEERS



LOCKED BAG 5022
PARRAMATTA NSW 2124
PHONE No 1800 738 718

www.dpie.nsw.gov.au/
land-and-housing-corporation

MSL Consulting Engineers Pty Limited
ABN 72 903 080 591
ACN 142 291 160
Suite 102 - 62 Harbour St. Wollongong NSW
PO Box 567 Depo NSW
p 02 4226 5247
e info@mslengineers.com.au
w www.mslengineers.com.au

REV	DATE	NOTATION/AMENDMENT
C	18.09.2023	ISSUED FOR D.A.
B	03.08.2023	ISSUED FOR D.A.
A	20.07.2023	ISSUED FOR D.A.
P1	26.05.2023	CONCEPT PLAN
REV	DATE	NOTATION/AMENDMENT
DO NOT SCALE DRAWINGS. CHECK ALL DIMENSIONS ON SITE. FIGURED DIMENSIONS TAKE PRECEDENCE.		

PROJECT MANAGER
LAND & HOUSING CORPORATION
PH (02) 9354 1876
ARCHITECT
DTA Architects Pty Ltd
PH (02) 9601 1011
ELECTRICAL / BASIX CONSULTANT
GREENVIEW CONSULTING PTY LTD
PH (02) 8544 1683

STRUCTURAL/STORMWATER/CIVIL CONSULTANT
MSL CONSULTING ENGINEERS PTY LTD
PH (02) 4226 5247
HYDRAULIC CONSULTANT
ABEL & BROWN PTY LTD
PH (02) 9709 5705
LANDSCAPE CONSULTANT
RAY FUGGLE & ASSOCIATED PTY LTD
PH 0412 294 712

BUSINESS PARTNER:
NSW GOVERNMENT
Land & Housing Corporation
NORTHERN NSW REGION

PROJECT:
SENIORS HOUSING DEVELOPMENT
at
LOTS 150, 151, 152 & 153 in DP 243997
3 Cooke Ave & 1, 3, & 5 Deegan Dr.
Alstonville NSW 2477

TITLE:
OSD SECTION AND STORMWATER DETAILS
FILE:
PLOTTED:
18/09/2023

STATUS: DA ISSUE			
DATE: 18/09/23	SCALE: NTS @ A1	PROJ: BGZF9	JOB: 23104
STAGE: B	DRAWN: TP	CHECKED: MP	CERTIFIED: MP
TYPE: SW	SHEET: 5 of 7	REV: C	

0 5 10 20 40MM
SCALE FOR PRINTING
PURPOSE ONLY



NOTES :

ALTERNATIVE PIT CONSTRUCTION MAY BE USED, SUBJECT TO THE ENGINEERS APPROVAL


- | Depth to Invert | Pit Internal Dimensions |
|-----------------|-------------------------|
| <600 | 450x450 |
| >600 <900 | 600x600 |
| >900 <1200 | 600x900 |
| >1200 | 900x900 |
- PROVIDE STEP IRONS UNDER LID AT 300 CTS. TO COUNCIL SPECIFICATIONS WHERE PIT DEPTH IS DEEPER THAN 1000mm.
 - REINFORCEMENT NOTED IS ONLY REQUIRED FOR PITS EXCEEDING 900 DEEP. SUBJECT TO COUNCIL REQUIREMENTS. PITS GREATER THAN 2500 mm DEEP WILL REQUIRE STRUCTURAL ENGINEER'S DESIGN.
 - PROVIDE Ø90 x 3000 LONG SUBSOIL DRAINAGE STUB PIPE SURROUNDING WITH 100mm THICKNESS OF NOMINAL 20mm COARSE FILTER MATERIAL WRAPPED IN GEOTEXTILE FILTER FABRIC (IBIDUM A24 OR APPROVED SIMILAR), TO BE PARALLEL TO UPSTREAM SIDE OF EACH INLET PIPE.
 - ALTERNATIVE PIT CONSTRUCTION MAY BE USED SUBJECT TO THE ENGINEERS APPROVAL.
 - CONCRETE STRENGTH $f'c = 32 \text{ MPa}$



NOTES :







ALTERNATIVE PIT CONSTRUCTION MAY BE USED, SUBJECT TO THE ENGINEERS APPROVAL

- | Depth to Invert | Pit Internal Dimensions |
|-----------------|-------------------------|
| <600 | 450x450 |
| >600 <900 | 600x600 |
| >900 <1200 | 600x900 |
| >1200 | 900x900 |

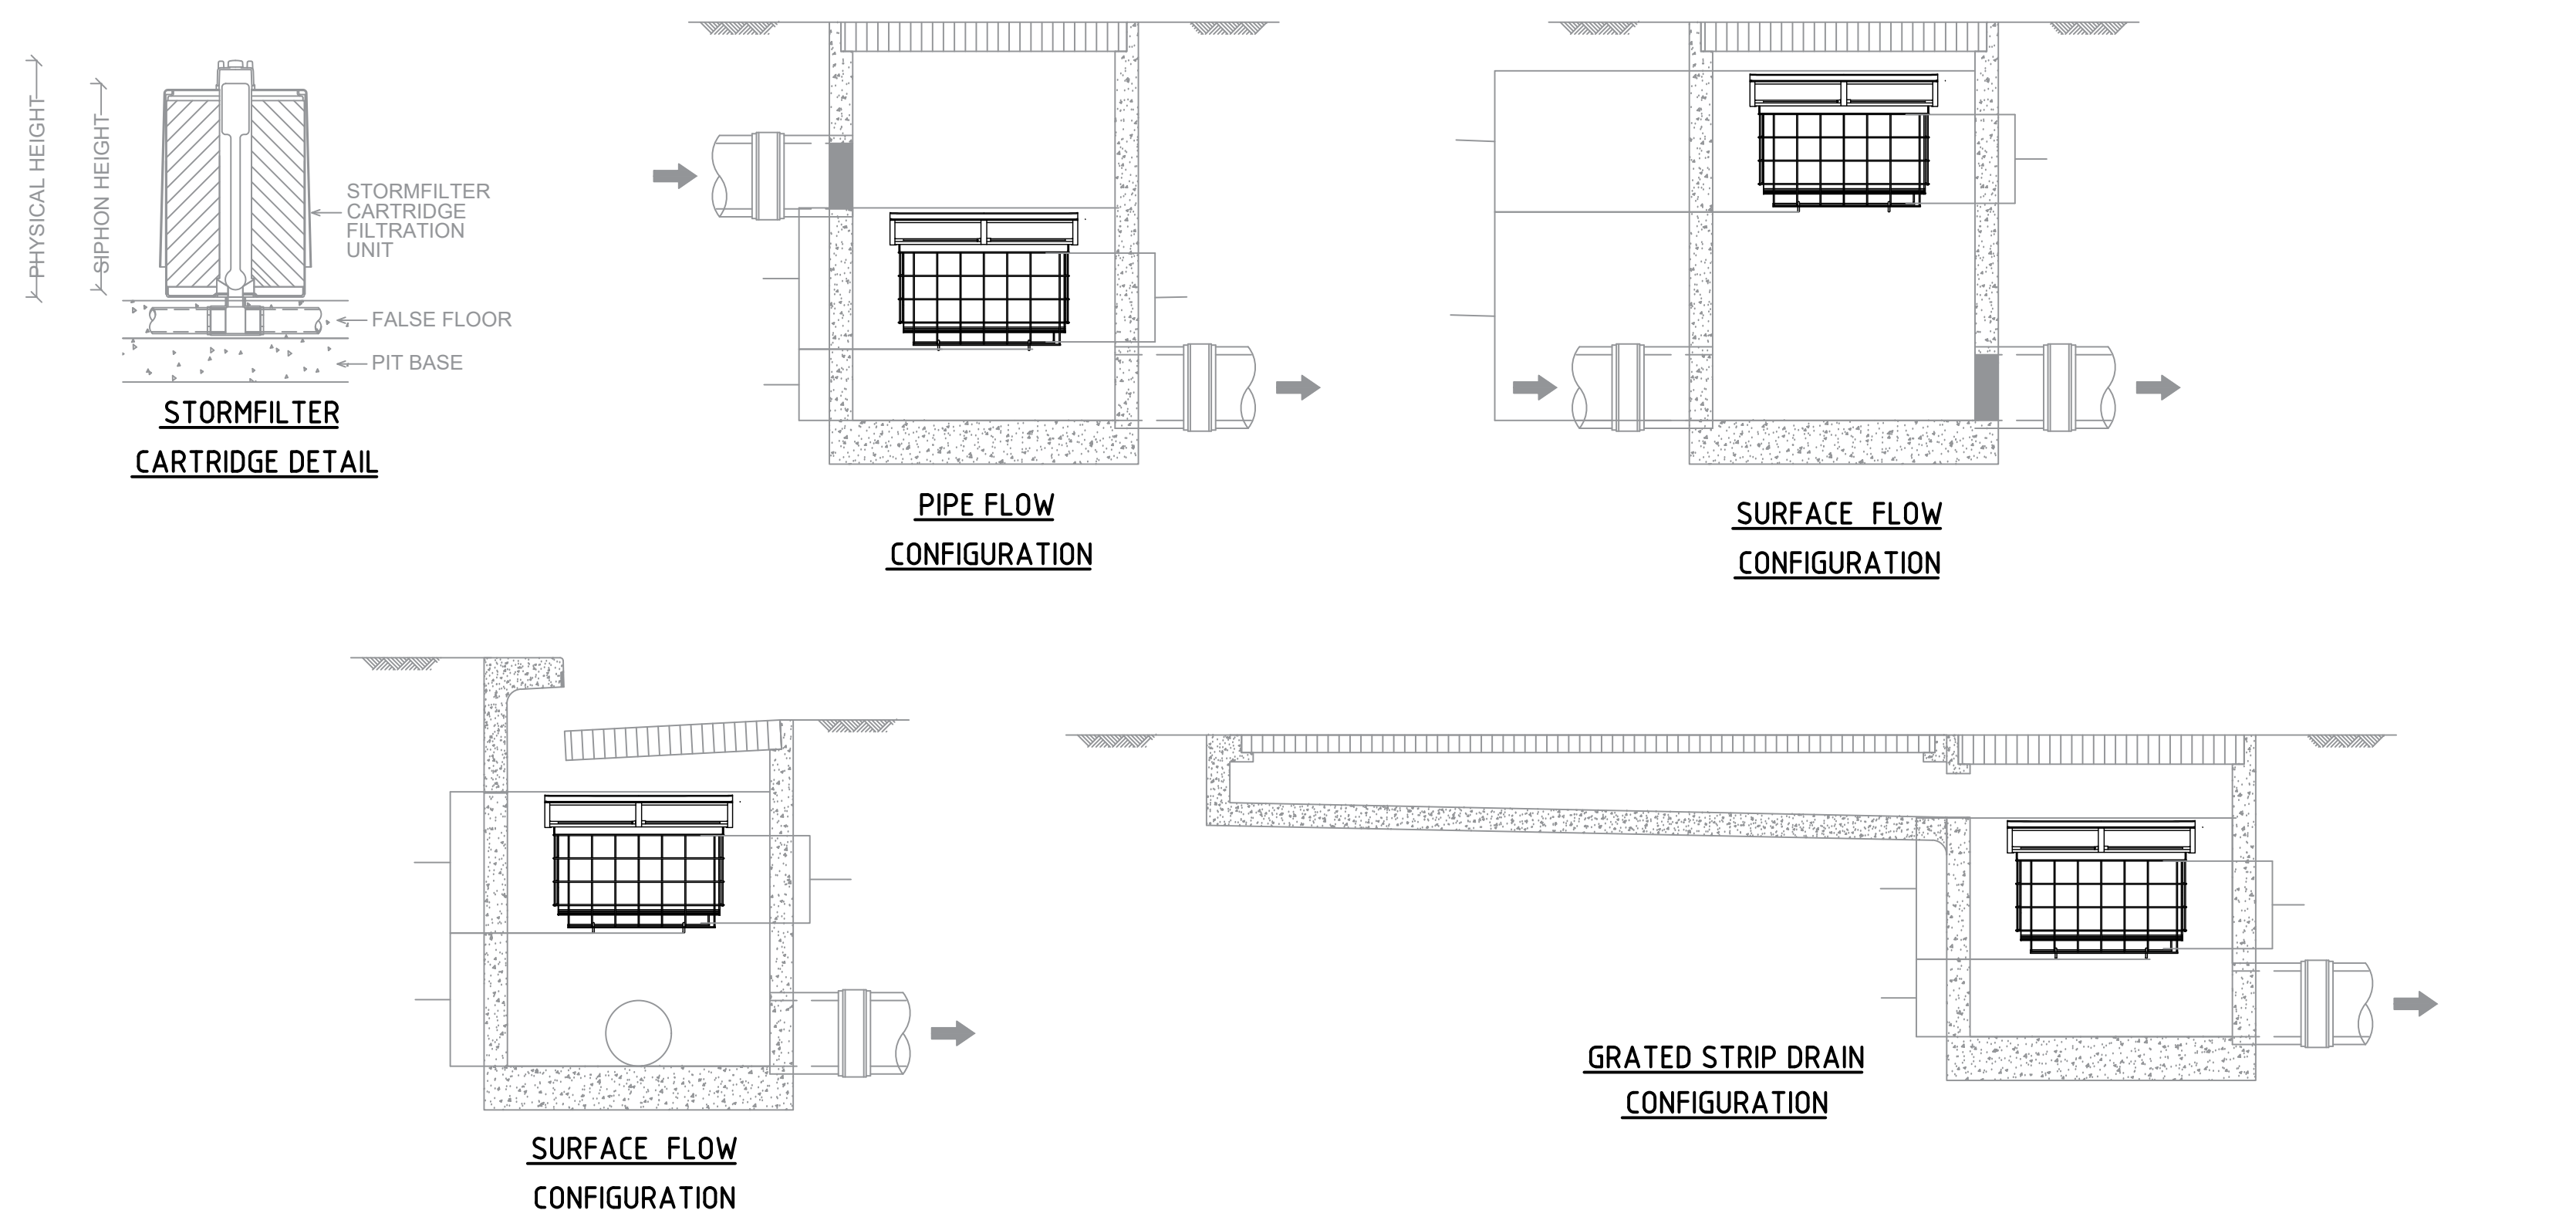

REFER TO OCEANPROTECT DESIGN FOR FULL WATER
QUALITY DESIGN & DETAILS. CONTACT
OCEANPROTECT FOR ANY QUESTIONS IN REGARDS TO
WATER QUALITY DESIGN.



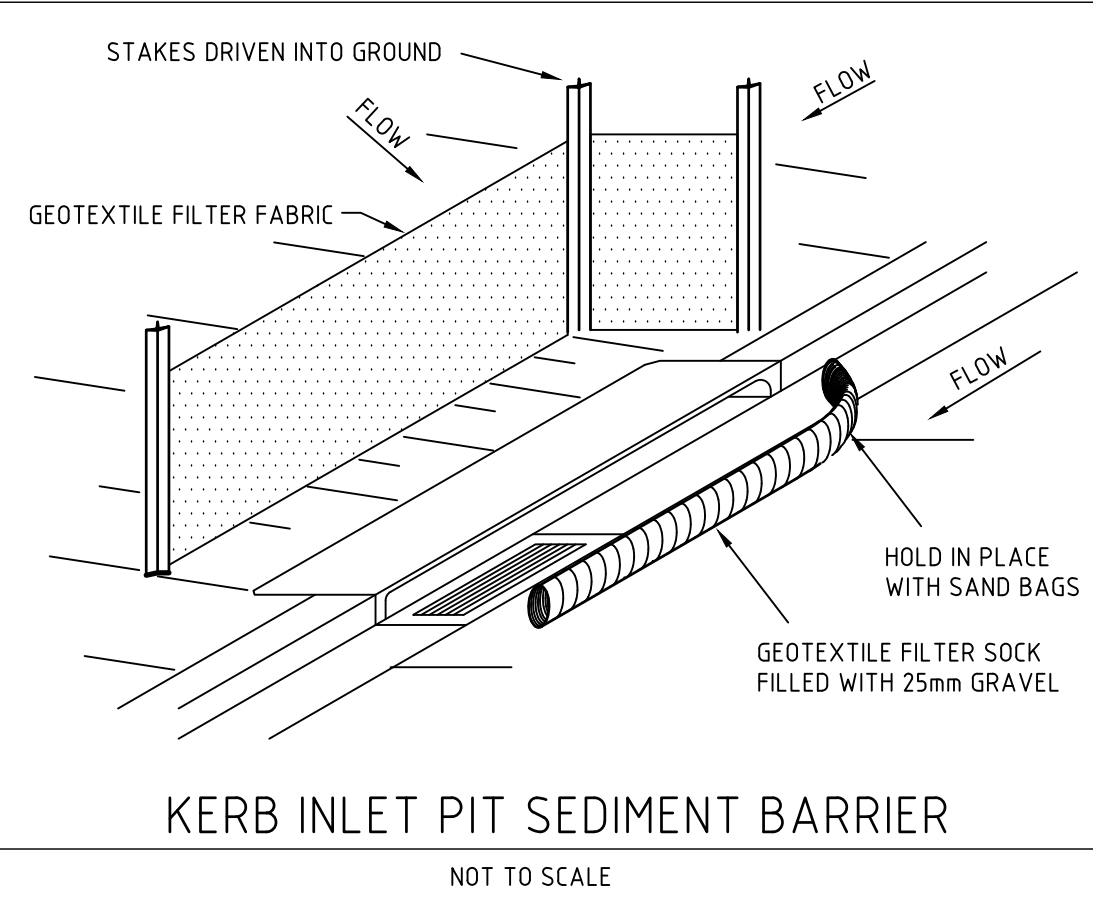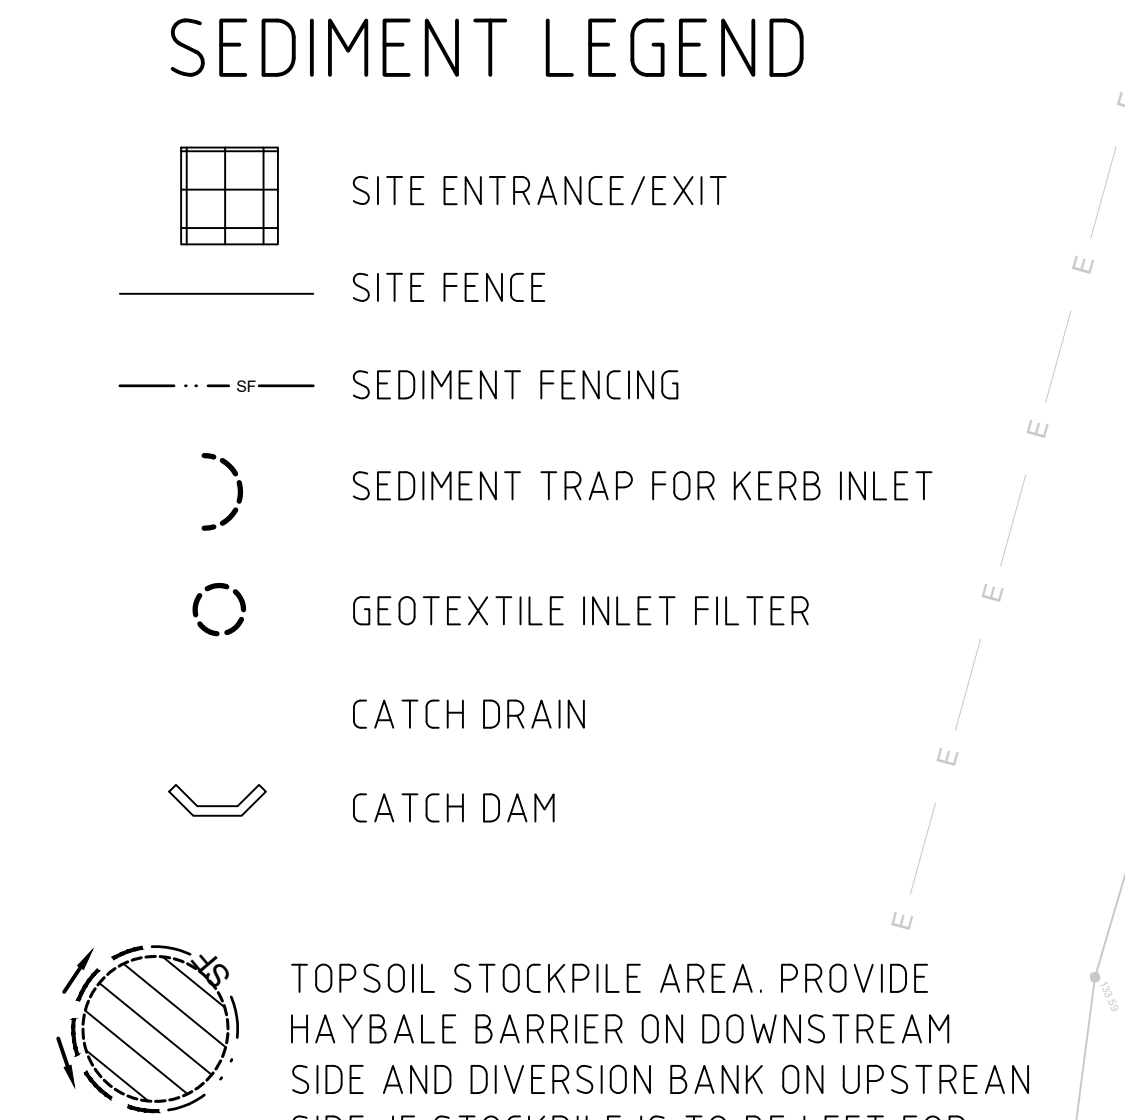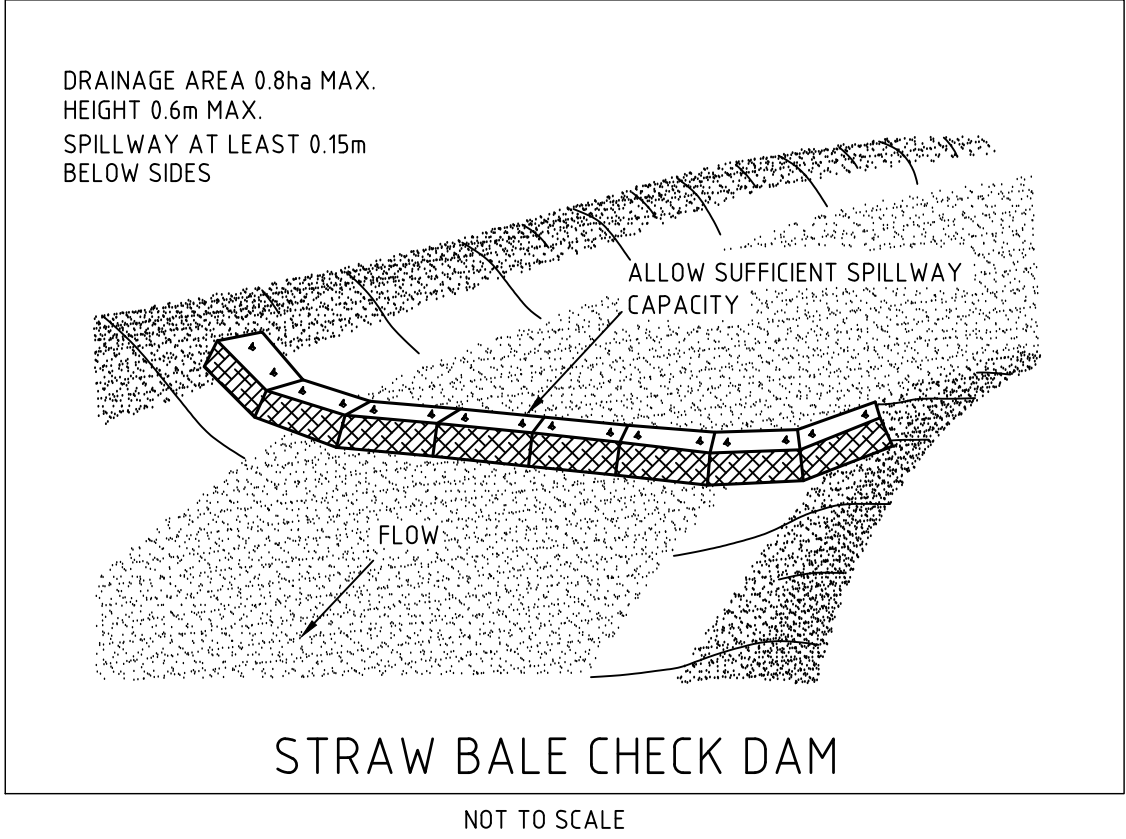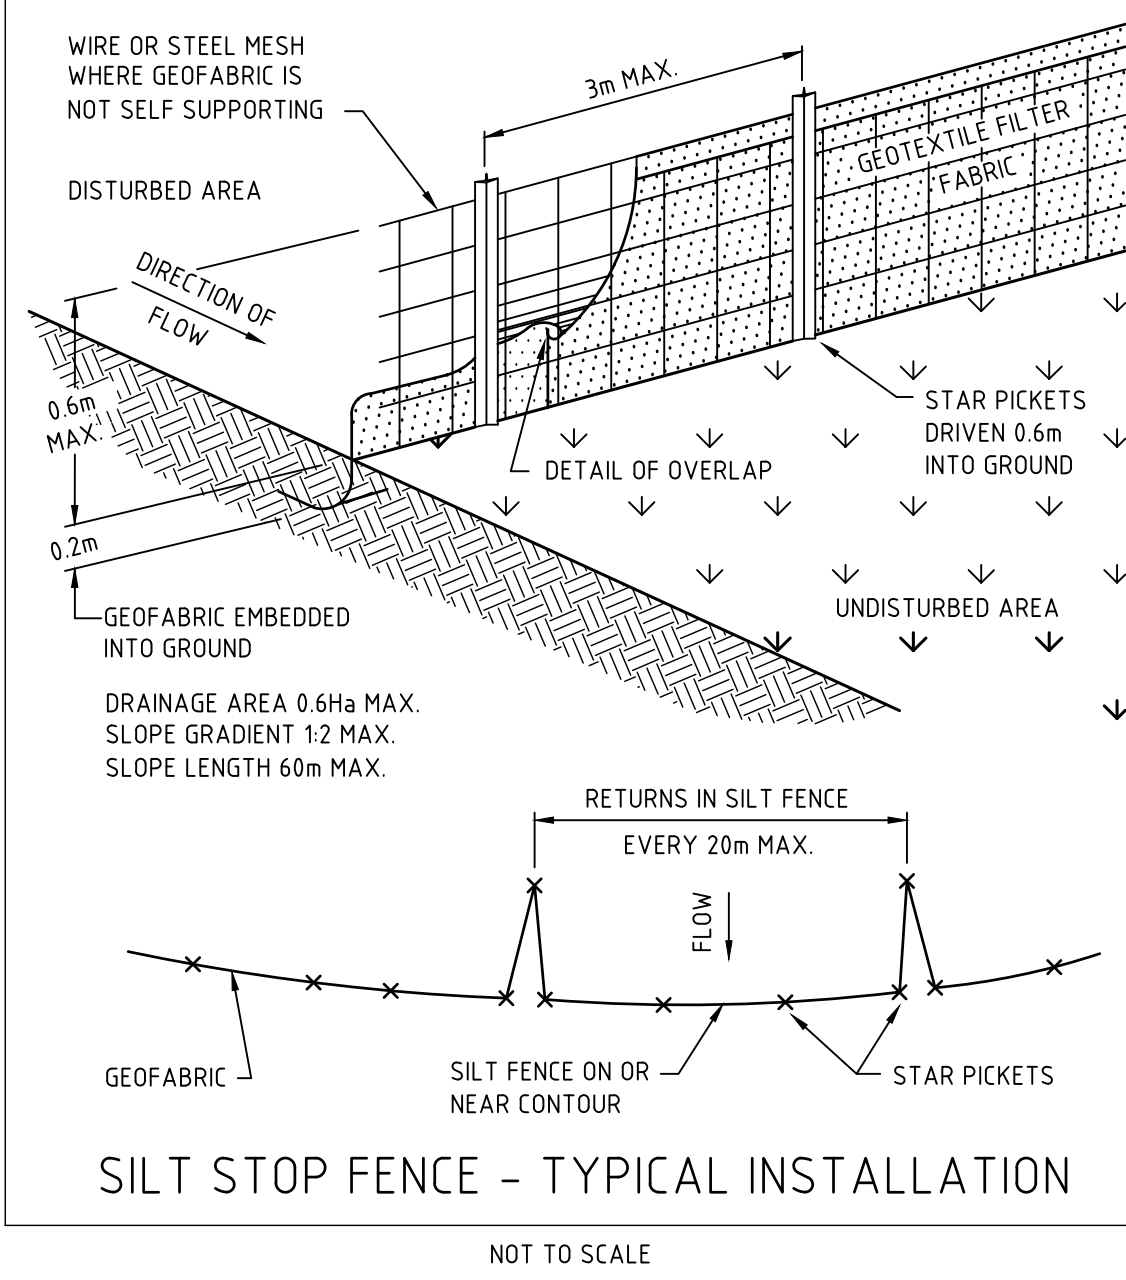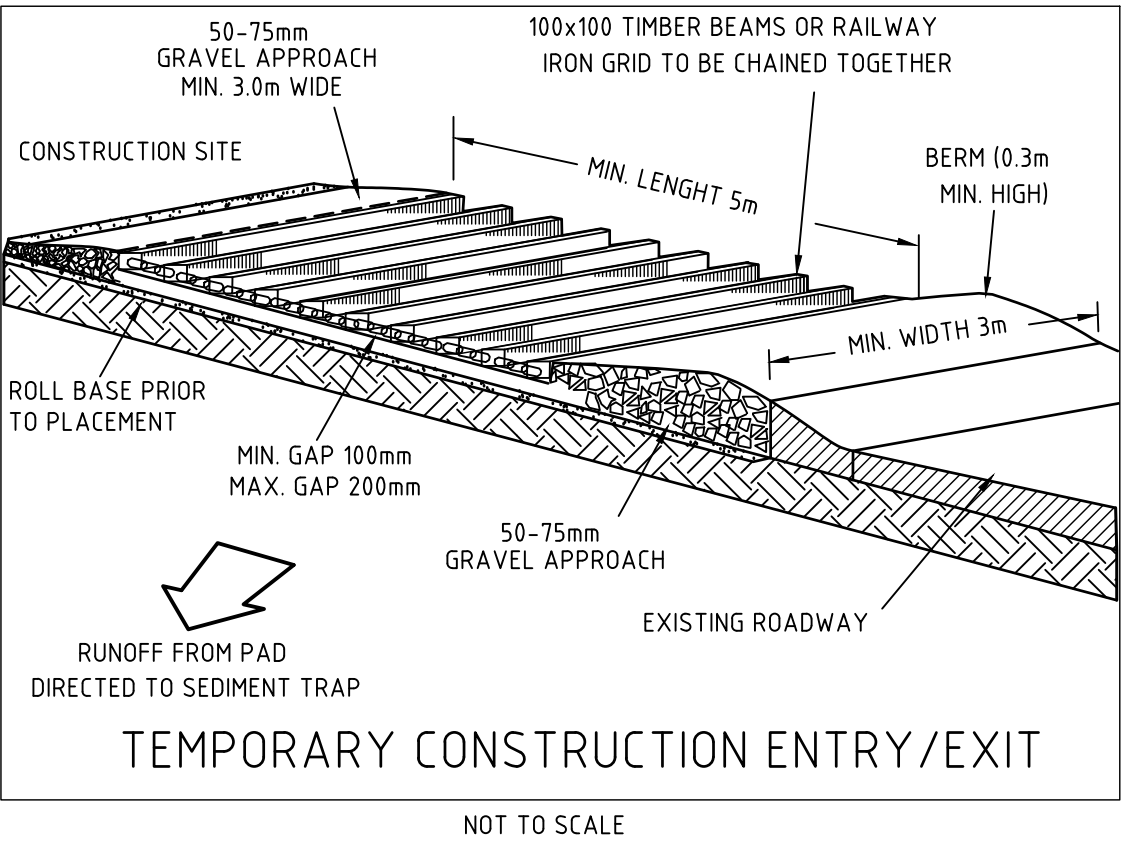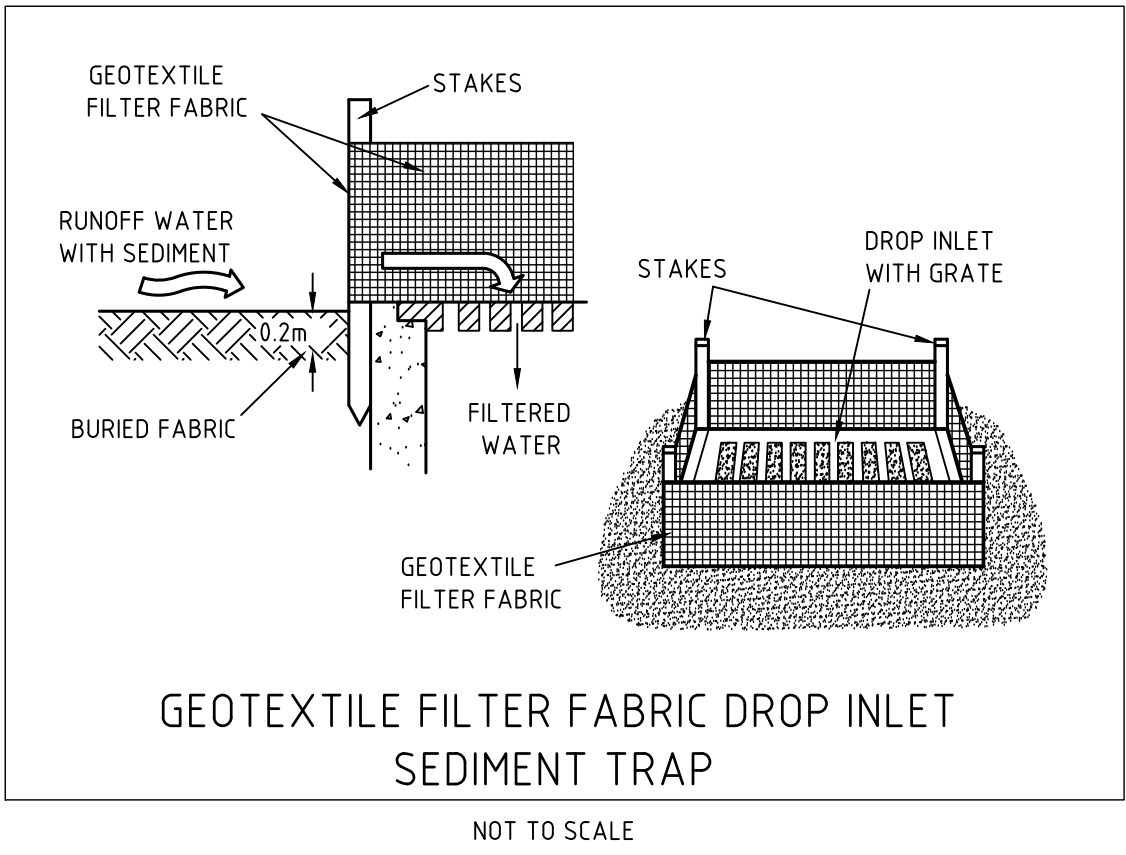

1. DO NOT SCALE FROM DRAWINGS. USE WRITTEN DIMENSIONS ONLY.
2. BUILDER TO CHECK & VERIFY ALL DIMENSIONS & LEVELS PRIOR TO COMMENCEMENT OF WORK.
3. IT IS THE OWNERS RESPONSIBILITY TO ENSURE THAT THE ENGINEER HAS INVESTIGATED SUBSOIL CONDITIONS & DESIGNED ALL STRUCTURAL ELEMENTS TO SUIT.
4. THE DESIGN & DETAILS CONTAINED ON THIS DRAWING IS SUPPLIED IN CONFIDENCE & IS NOT TO BE USED FOR ANY OTHER PURPOSE, EXCEPT THAT AUTHORISED BY MSL CONSULTING ENGINEERS



LOCKED BAG 5022
PARRAMATTA NSW 2124
PHONE NO 1800 738 718

www.dpie.nsw.gov.au/
land-and-housing-corporation

MSL Consulting Engineers Pty Limited
ABN 72 903 080 591
ACN 142 291 160
Suite 102 - 62 Harbour St. Westonsong NSW
PO Box 567, Dapto NSW
p 02 4226 5247
e info@mslengineers.com.au
w www.mslengineers.com.au

REV	DATE	NOTATION/AMENDMENT
C	18.09.2023	ISSUED FOR D.A.
B	03.08.2023	ISSUED FOR D.A.
A	20.07.2023	ISSUED FOR D.A.
P1	26.05.2023	CONCEPT PLAN
REV	DATE	NOTATION/AMENDMENT
DO NOT SCALE DRAWINGS. CHECK ALL DIMENSIONS ON SITE. FIGURED DIMENSIONS TAKE PRECEDENCE.		

PROJECT MANAGER
LAND & HOUSING CORPORATION
PH (02) 9354 1876

ARCHITECT
DTA Architects Pty Ltd
PH (02) 9601 1011

ELECTRICAL / BASIX CONSULTANT
GREENVIEW CONSULTING PTY LTD
PH (02) 8544 1683

STRUCTURAL/STORMWATER/CIVIL CONSULTANT
MSL CONSULTING ENGINEERS PTY LTD
PH (02) 4226 5247

HYDRAULIC CONSULTANT
ABEL & BROWN PTY LTD
PH (02) 9709 5705

LANDSCAPE CONSULTANT
RAY FUGGLE & ASSOCIATED PTY LTD
PH 0412 294 712

BUSINESS PARTNER:
NSW GOVERNMENT
Land & Housing Corporation
NORTHERN NSW REGION

PROJECT:
SENIORS HOUSING DEVELOPMENT

at
LOTS 150, 151, 152 & 153 in DP 243997
3 Cooke Ave & 1, 3, & 5 Deegan Dr.
Alstonville NSW 2477

TITLE:
SEDIMENT CONTROL PLAN

FILE:

STATUS: DA ISSUE			
DATE: 18/09/23	SCALE: 1:200 @ A1	PROJ: BGZF9	JOB: 23104
STAGE: B	DRAWN: TP	CHECKED: MP	CERTIFIED: MP
TYPE: SW	SHEET: 7 of 7	REV: C	

0 5 10 20 40MM
SCALE FOR PRINTING
PURPOSE ONLY