

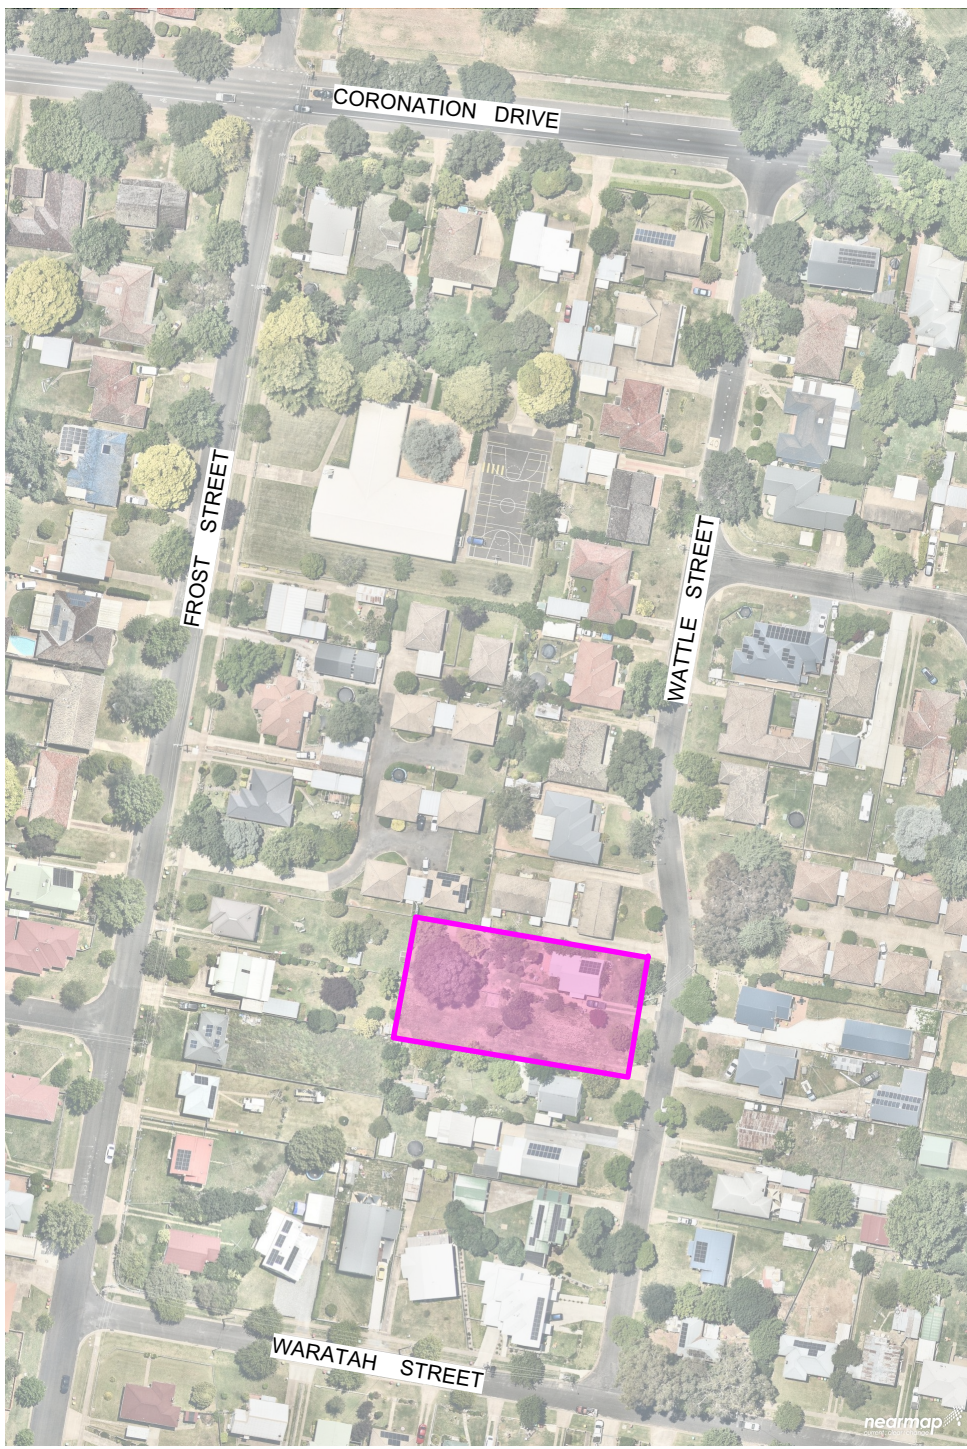


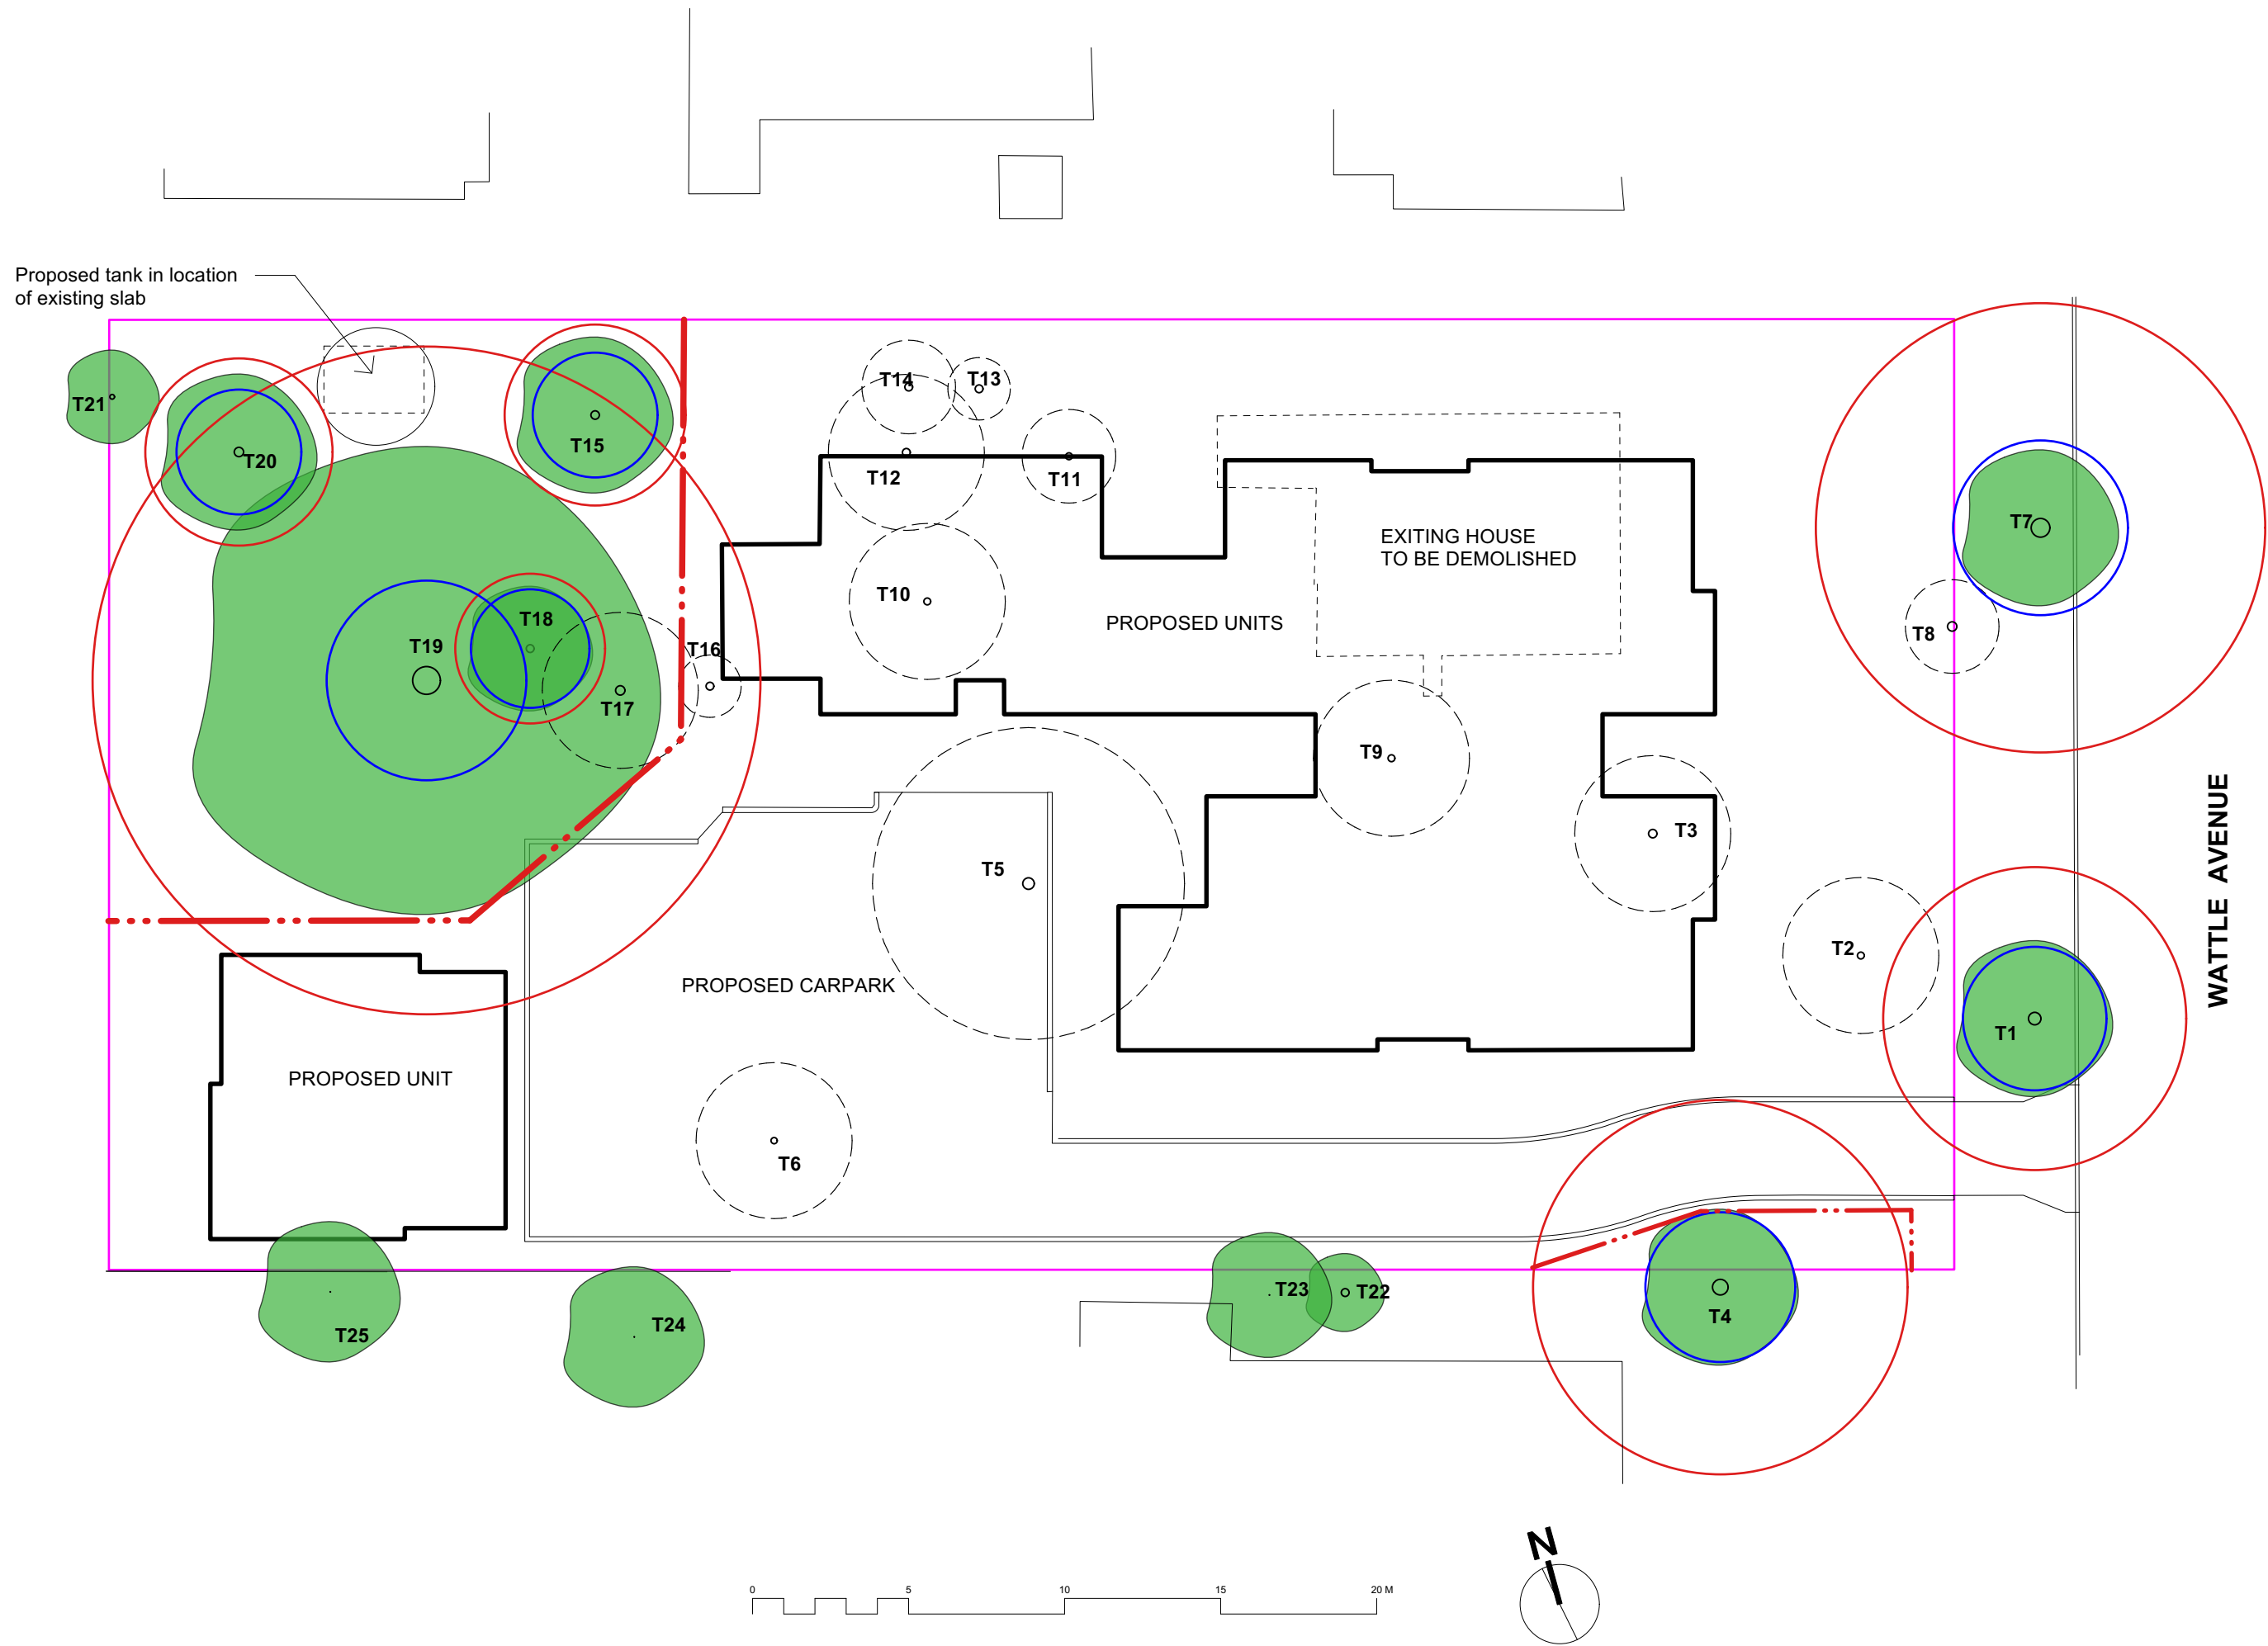

LOCATION nts

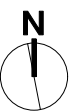


LANDSCAPE Drawing Register

Drawing No.	Drawing Title	Scale	Issue
L 01	Landscape Title , Existing trees	1:200	E
L 02	Landscape Site Plan	1:100	E
L 03	Landscape Planting Concept	1:100	E
L 04	Landscape Planting Plan	1:100	E
L 05	Landscape Details	1:20	E

ISSUE : A 7 February 2024 Stage B review
B 24 April 2024 Stage C review
C 10 May 2024 Part 5 review
D 2 July 2024 Part 5 review
E 24 July 2024 Part 5 issue

LEGEND

- Trees to be removed
- Trees to be retained
- Structural root zone
- Tree protection zone
- Temporary Tree Protection fence

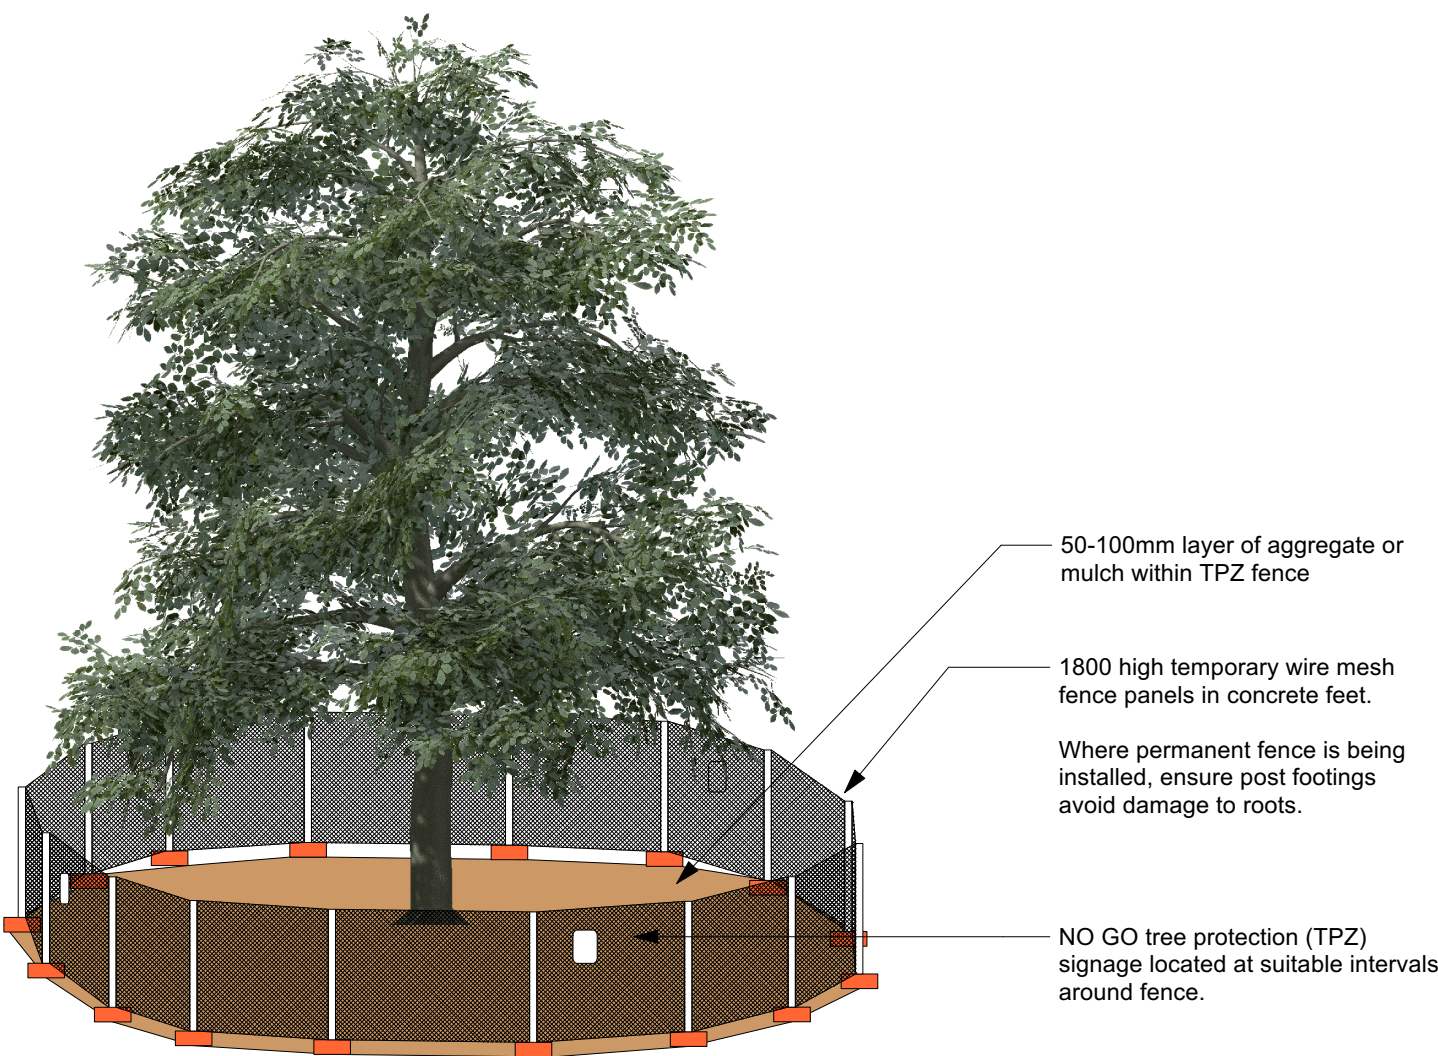

TREE PROTECTION FENCE DETAIL

Install Tree Protection Fence where shown. Fence to comply with AS 4970 Trees on Development Sites. Refer to Arborists report. No cut, fill or machine excavation within TPZ.


Existing Tree Report

ID	Botanical Name	Common Name	Average Spread	Height	DBH	Action	Notes
T01	<i>Fraxinus oxycarpa Raywoodii</i>	Claret Ash	5000	7000	400	Retain	Street Tree SRZ =2.3, TPZ =4.8
T02	<i>Lagerstroemia indica</i>	Crepe Myrtle	5000	5000	220	Remove	
T03	<i>Acer palmatum</i>	Japanese Maple	5000	4000	270	Remove	
T04	<i>Koelreuteria paniculata</i>	Golden rain Tree	5000	6000	500	Retain	Adjoining tree SRZ =2.4 TPZ =6
T05	<i>Robinia pseudoacacia</i>	Mop Top Robinia	10000	6000	370	Remove	
T06	<i>Fraxinus oxycarpa Raywoodii</i>	Claret Ash	5000	5000	200	Remove	Poor Condition
T07	<i>Fraxinus oxycarpa Raywoodii</i>	Claret Ash	5000	10000	600	Retain	Poor condition - Street Tree SRZ=2.8 TPZ=7.2
T08	<i>Nerium Oleander</i>	Oleander	3000	5000	300	Remove	
T09	<i>Fraxinus oxycarpa Raywoodii</i>	Claret Ash	5000	7000	220	Remove	
T10	<i>Olea europaea</i>	Common Olive	5000	5000	220	Remove	
T11	<i>Cordyline australis</i>	Cabbage Tree	3000	6000	220	Remove	
T12	<i>Prunus spp</i>	Flowering Plum	5000	3000	250	Remove	
T13	<i>Prunus spp</i>	Flowering Plum	2000	3000	250	Remove	TPZ =2.4
T14	<i>Prunus spp</i>	Flowering Plum	3000	4000	250	Remove	TPZ =2.4
T15	<i>Acer beugenerianum</i>	Trident Maple	5000	5000	270	Retain	TPZ =2.9
T16	<i>Prunus spp</i>	Flowering Plum	2000	4000	250	Remove	
T17	<i>Eriobotrya japonica</i>	Loquat	5000	5000	300	Remove	Environmental weed, fruit tree
T18	<i>Prunus spp</i>	Flowering Plum	4000	3000	250	Retain	
T19	<i>Eucalyptus globulus subsp bicosta</i>	Southern Blue Gum	15000	15000	890	Retain	Significant tree SRZ=3.2, TPZ =10.7
T20	<i>Salix matsudana 'Tortuosa'</i>	Corkscrew Willow	5000	6000	300	Retain	TPZ =3
T21	<i>Escallonia spp</i>	Escallonia	3000	2000	150	Retain	
T22	<i>Prunus spp</i>	Flowering Plum	2500	4000	250	Retain	Adjoining tree
T23	<i>Unknown sp</i>		4000	5000	10	Retain	Adjoining tree
T24	<i>Unknown sp</i>		4500	5000	10	Retain	
T25	<i>Unknown sp</i>		4500	5000	10	Retain	Adjoining tree

Note - species of adjoining trees T2-25 to be confirmed

Lindy Lean
LANDSCAPE ARCHITECT

AALA Fellow Registered Landscape Architect #0423
HLS Pty Ltd PO Box 313 Ashfield NSW
phone 0412266410 lindy@landscapearchitect.com.au

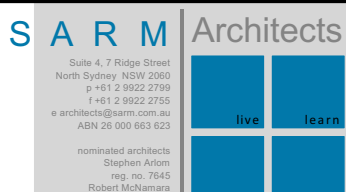

Homes NSW Proposed General Housing
7 - 9 Wattle Avenue Orange NSW
(Lots 14 & 15, DP36132)
CLIENT : HOMES NSW


PROJECT
BGYYW

Landscape - Existing Trees

1:200 @A1,
1:400 @A3 24 July 2024 status: Part 5 ISSUE: E

L 01



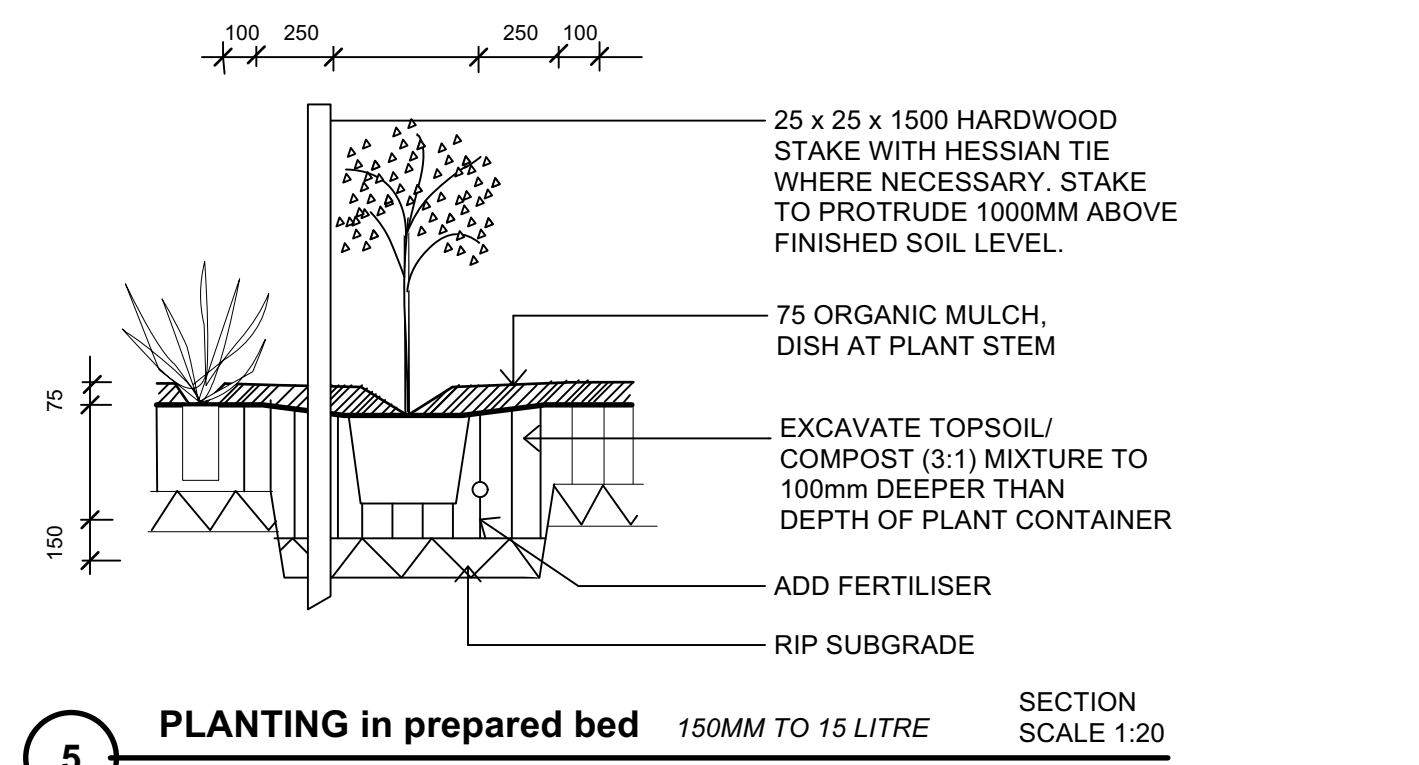

FOR RAISED PLANTER BEDS USE PLANT SOIL EQUIVALENT TO BENEDICT SOIL
NATIVE GARDEN MIX SMARTMIX 6 AND BENEDICT NATIVE GARDEN SUB SMARTMIX 7



Plant List							
ID	Qty	Common Name	Botanical Name	Pot Size	Mature Height	Mature Spread	Low water use
Trees							
AcBu	3	Trident Maple	Acer buergerianum	75 litre	5 - 10m	3.5 - 6m	Exotic - endemic
BrPo	1	Bottle Tree, Kurrajong	Brachycton populusneus	75 litre	20 - 25m	2.0 - 3.5m	Indigenous - low water use
Euc pau	3	Snow Gum	Eucalyptus pauciflora	75 litre	10 - 15m	5 - 7m	Native - low water use
Fra aur	4	Golden Ash	Fraxinus Aurea	75 litre	5 - 8m	5 - 8m	Exotic - endemic
Shrubs							
BaRu	10	"River Rose, Dog Rose"	Bauera rubioides	5 litre	0.75 - 0.9m	1.2 - 2.0m	Native - low water use
CaCi	38	Lemon-scented Bottlebrush	Callistemon citrinus	5 litre	1.5 - 3m	1.2 - 2.0m	Native - low water use
Cal Fir	72	Great balls of fire	Callistemon Great Balls of Fire	5 litre	0.90 - 1.50m	1.2 - 2.0m	Native - low water use
Cal pun	2	Lana Bottlebrush	Callistemon pungens	5 litre	1.50 - 3m	3.5 - 6m	Native - low water use
Cal Whi	22	White Anzac Bottlebrush	Callistemon 'White Anzac'	5 litre	0.9 - 1.5m	0.9 - 1.2m	Native - low water use
Cas Cus	4	Casuarina Cousin It	Casuarina glauca Cousin It	5 litre	0.2 - 0.5m	0.5 - 1.0m	Native - low water use
CoAl	23	White Correa	Correa alba	5 litre	0.9 - 1.5m	0.9 - 1.2m	Native - low water use
Cor Dus	9	Dusky Bells Australian Fuchsia	Correa x 'Dusky Bells'	5 litre	0.9 - 1.5m	0.9 - 1.2m	Native - low water use
CrEx	5	Australian Crowea	Crowea exaltata	5 litre	0.6 - 0.75m	0.9 - 1.2m	Native - low water use
DiReSp	6	Heathy Parrot Pea	Dillwynia retorta ssp. retorta	5 litre	0.9 - 1.5m	0.9 - 1.2m	Native - low water use
Dod vis	15	Giant Hop Bush	Dodonaea viscosa	5 litre	1 - 3m	1 - 2m	Native - low water use
EpLo	25	Native Fushia	Epacris longiflora	5 litre	0.9 - 1.5m	0.3 - 0.6m	Native - low water use
Ere alt	3	Scented Emu Bush	Eremophila alternifolia	5 litre	1.50 - 3m	1.2 - 2.0m	Native - low water use
GrCaGe	26	Grevillea	Grevillea 'Canberra Gem'	5 litre	1.5 - 3m	1.2 - 2.0m	Native - low water use
GrPoCo	10	Grevillea	Grevillea 'Pooina Constance'	5 litre	1.5 - 3m	2.0 - 3.5m	Native - low water use
Gre Ron	46	Grevillea	Grevillea 'Pooina Rondeau'	5 litre	1.0 - 1.3m	0.8 - 1.2m	Native - low water use
Gre Sca	6	Grevillea Scarlet Sprite	Grevillea Scarlet Sprite	5 litre	0.5 - 1.5m	0.8 - 1.5m	Native - low water use
Gre Vic	18	Grevillea	Grevillea 'Victor Harbour'	5 litre	0.8 - 1.2m	0.8 - 1.2m	Native - low water use
LeFiCa	5	Cardwell Tree tea	Leptospermum flavescens 'Cardwell'	5 litre	1.5 - 3m	1.2 - 2.0m	Native - low water use
Mel thy	2	Thyme Honey-myrtle	Melaleuca thymifolia	5 litre	1 - 1.5m	2.0 - 3.5m	Native - low water use
Pro ova	18	Commod Mint Bush	Prostanthera ovalifolia	5 litre	1.5 - 3m	1.2 - 2.0m	Native - low water use
PuMi	24	Spreading Bush-pea	Pultanea microphylla	5 litre	0.3 - 0.45m	0.6 - 0.9m	Native - low water use
Thr Pay	9	Paynes Rock Thryptomene	Thryptomene saxicola Paynes Hybrid	5 litre	0.5 - 1.5m	1.0 - 1.8m	Native - low water use
Wes Blu	13	Blue gem Coastal Rosemary	Westringia fruticosa Blue gem	5 litre	0.9 - 1.5m	0.9 - 1.2m	Native - low water use
Ground Covers							
BrMu	26	Cut Leaf Daisy	Brachyscome multifida	5 litre	0.3 - 0.45m	0.9 - 1.2m	Native - low water use
Dic rep	115	Kidney Weed	Dichondra repens	5 litre	0.0 - 0.3m	0.9 - 1.2m	Native - low water use
Myo Yar	44	Carpet Spreading Myoporum	Myoporum parvifolium 'Yareena'	5 litre	0.45 - 0.6m	0.9 - 1.2m	Native - low water use
Vio hed	92	Native Violet	Viola hederacea	5 litre	0.0 - 0.3m	1.2 - 2.0m	Native - low water use
Grasses							
DiCa	44	Paroo Lily, Blue Flax-lily	Dianella caerulea	5 litre	0.45 - 0.6m	0.3 - 0.6m	Native - low water use
Dia Bre	326	Breeze Blue Flax	Dianella caerulea 'Breeze'	5 litre	0.45 - 0.6m	0.3 - 0.6m	Native - low water use
Lir Eve	13	Evergreen Giant Lilyturf	Liriope muscariflora 'Evergreen Giant'	5 litre	0.45 - 0.6m	0.3 - 0.6m	Exotic - low water use
LoLo	87	Spiny-headed Mat-Rush	Lomandra longicaulis	5 litre	0.75 - 0.9m	0.9 - 1.2m	Native - low water use