


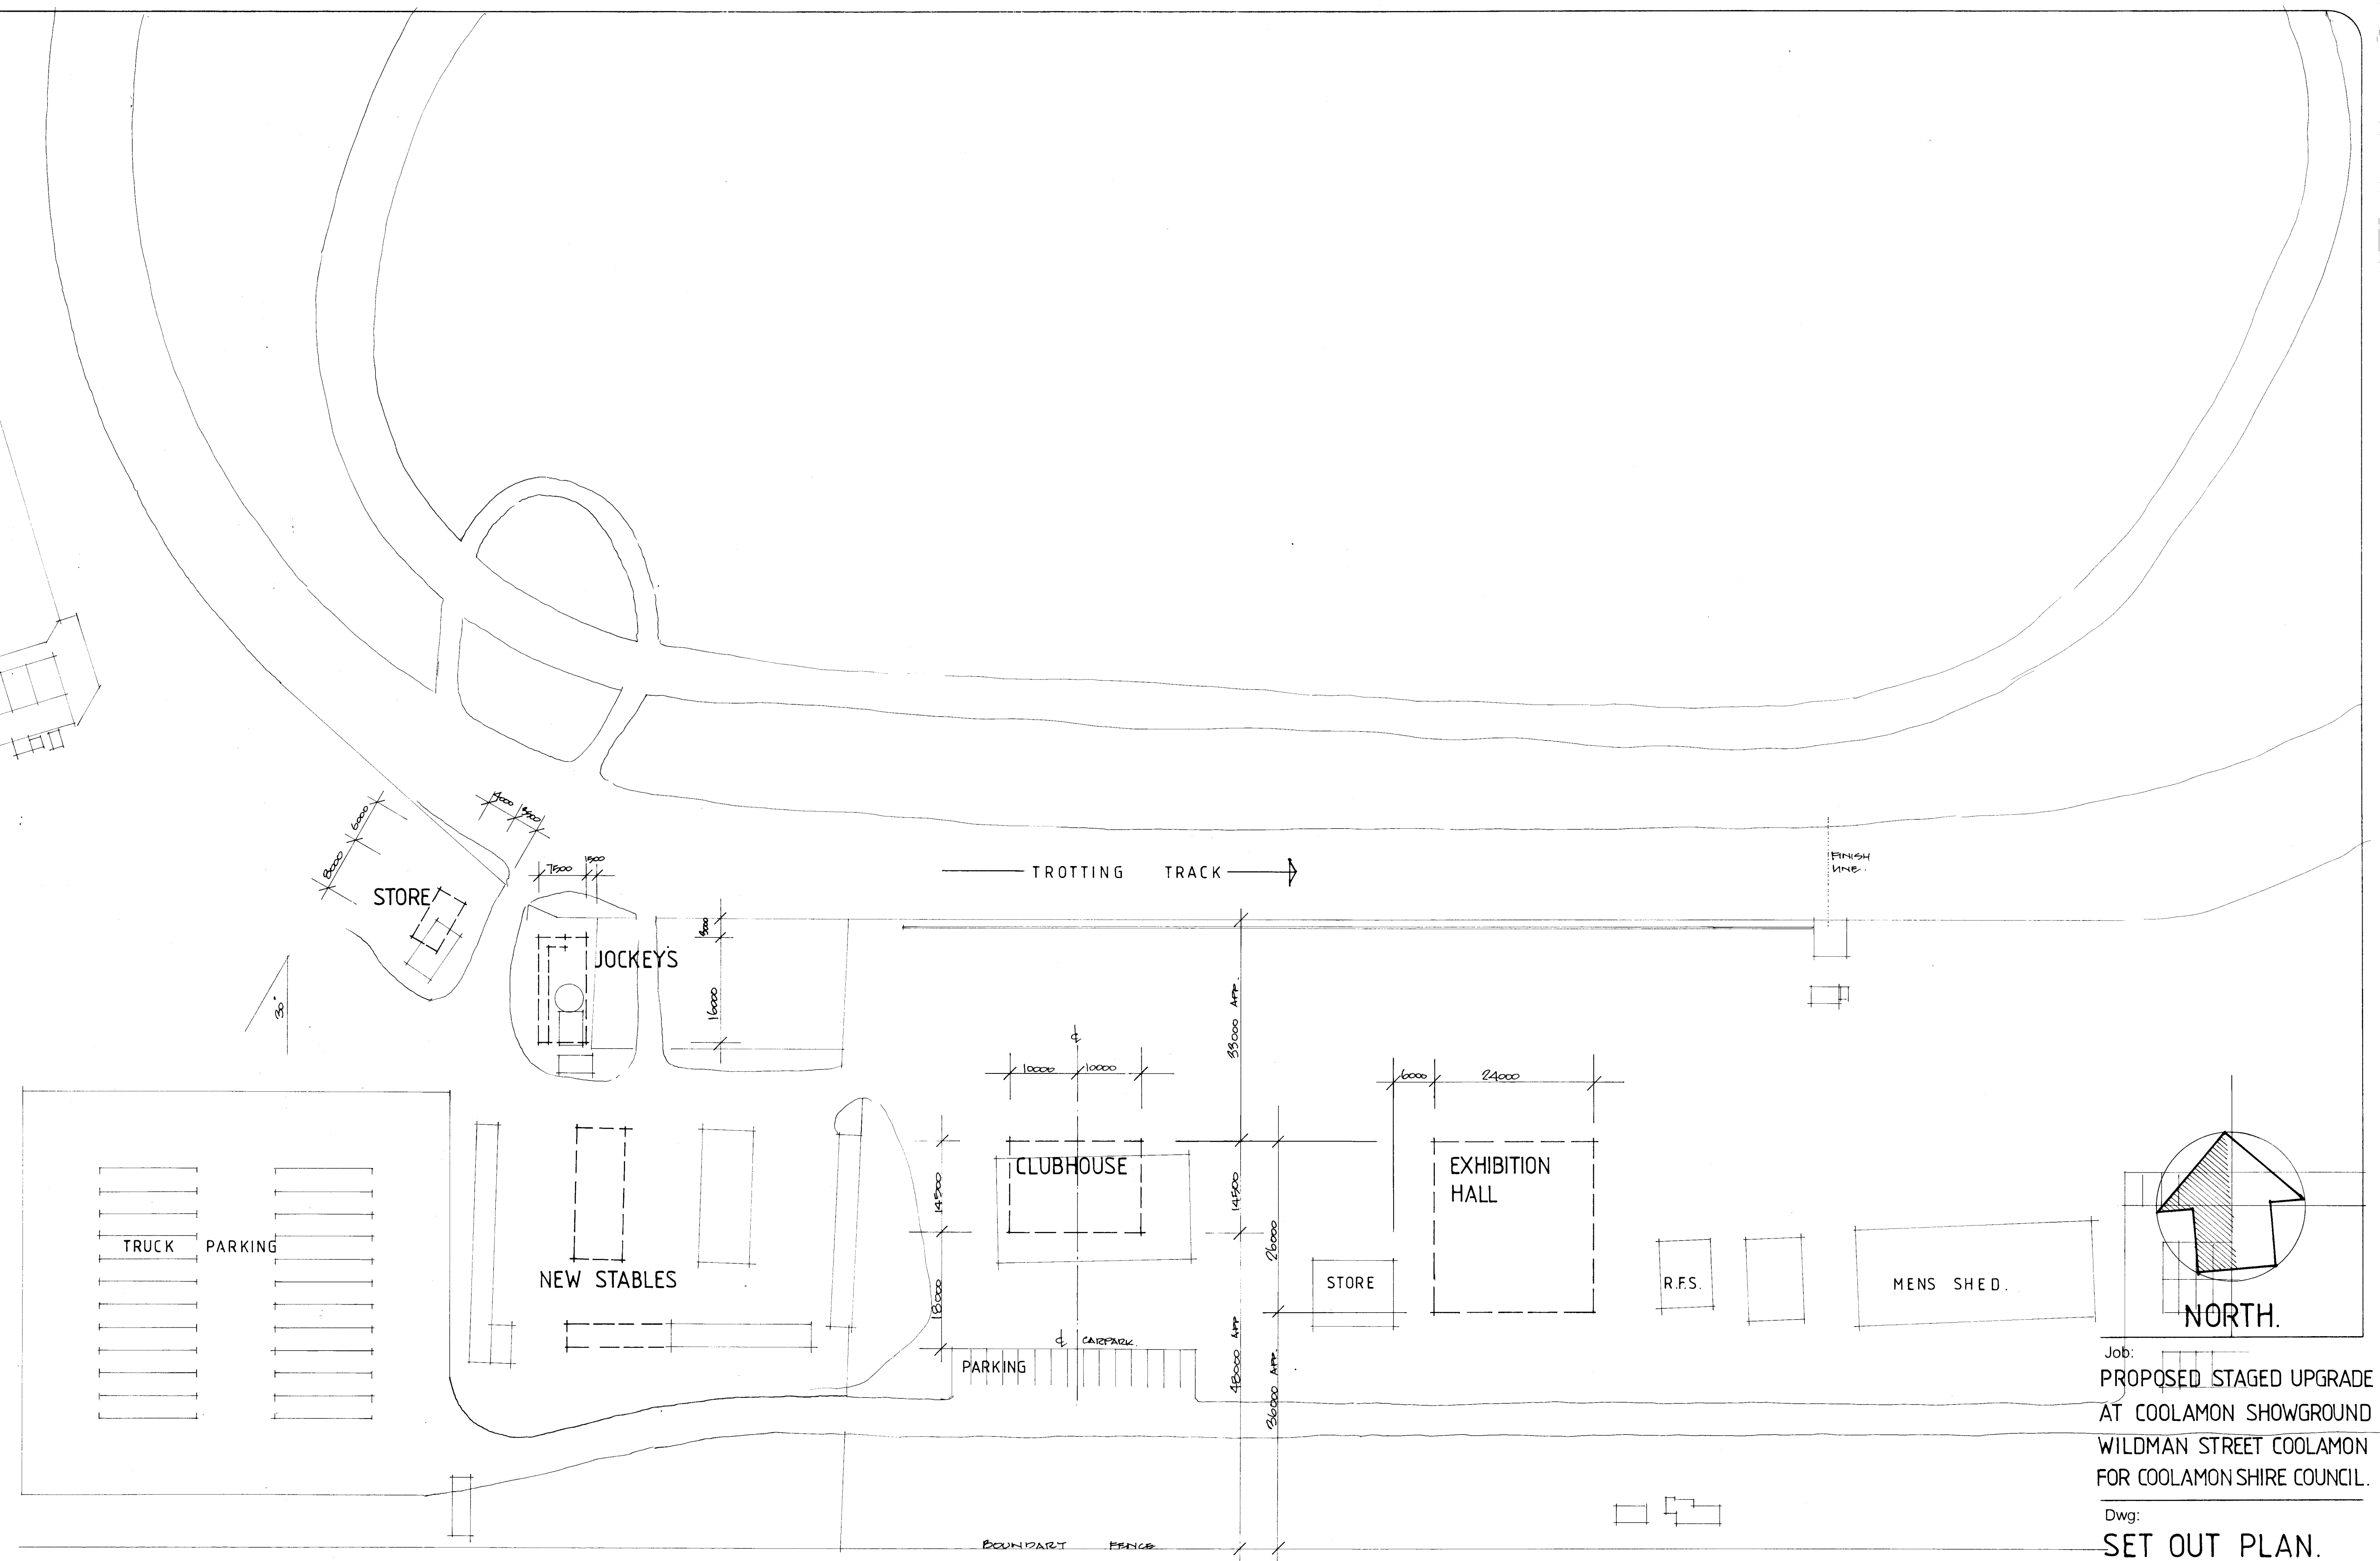

SITE ANALYSIS PLAN SHOWING - PART SITE PLAN  
- BUILDING SET OUT.

\* NOTE ALL DIMENSION MUST BE CONFIRMED ON SITE WITH JOB SUPERINTENDANT.

Job:

PROPOSED STAGED UPGRADE  
AT COOLAMON SHOWGROUND  
WILDMAN STREET COOLAMON  
FOR COOLAMON SHIRE COUNCIL.

Dwg:  
SET OUT PLAN.  
ALLEN C. THOMPSON



**BUILDING DESIGNER**  
BDA N.S.W.

2 BEAUTY POINT AVENUE  
WAGGA WAGGA, 2650  
PHONE (02) 6925 2028  
EMAIL: acimthompson@gmail.com

Specialising in:  
RESIDENTIAL  
COMMERCIAL  
INDUSTRIAL  
NEW & EXTENSIONS

SCALE: check all dimensions  
1:500. figured dimensions to be  
taken in preference to scale

Date: 2138-2A  
Nov 2021.

THIS PLAN IS SUBJECT  
TO COPYRIGHT LAW &  
MUST NOT BE REPRODUCED  
WITHOUT WRITTEN  
AUTHORITY

1m 2m 3m 4m 5m

0

**SCALE 1:100**