



EAST ELEVATION
1:100

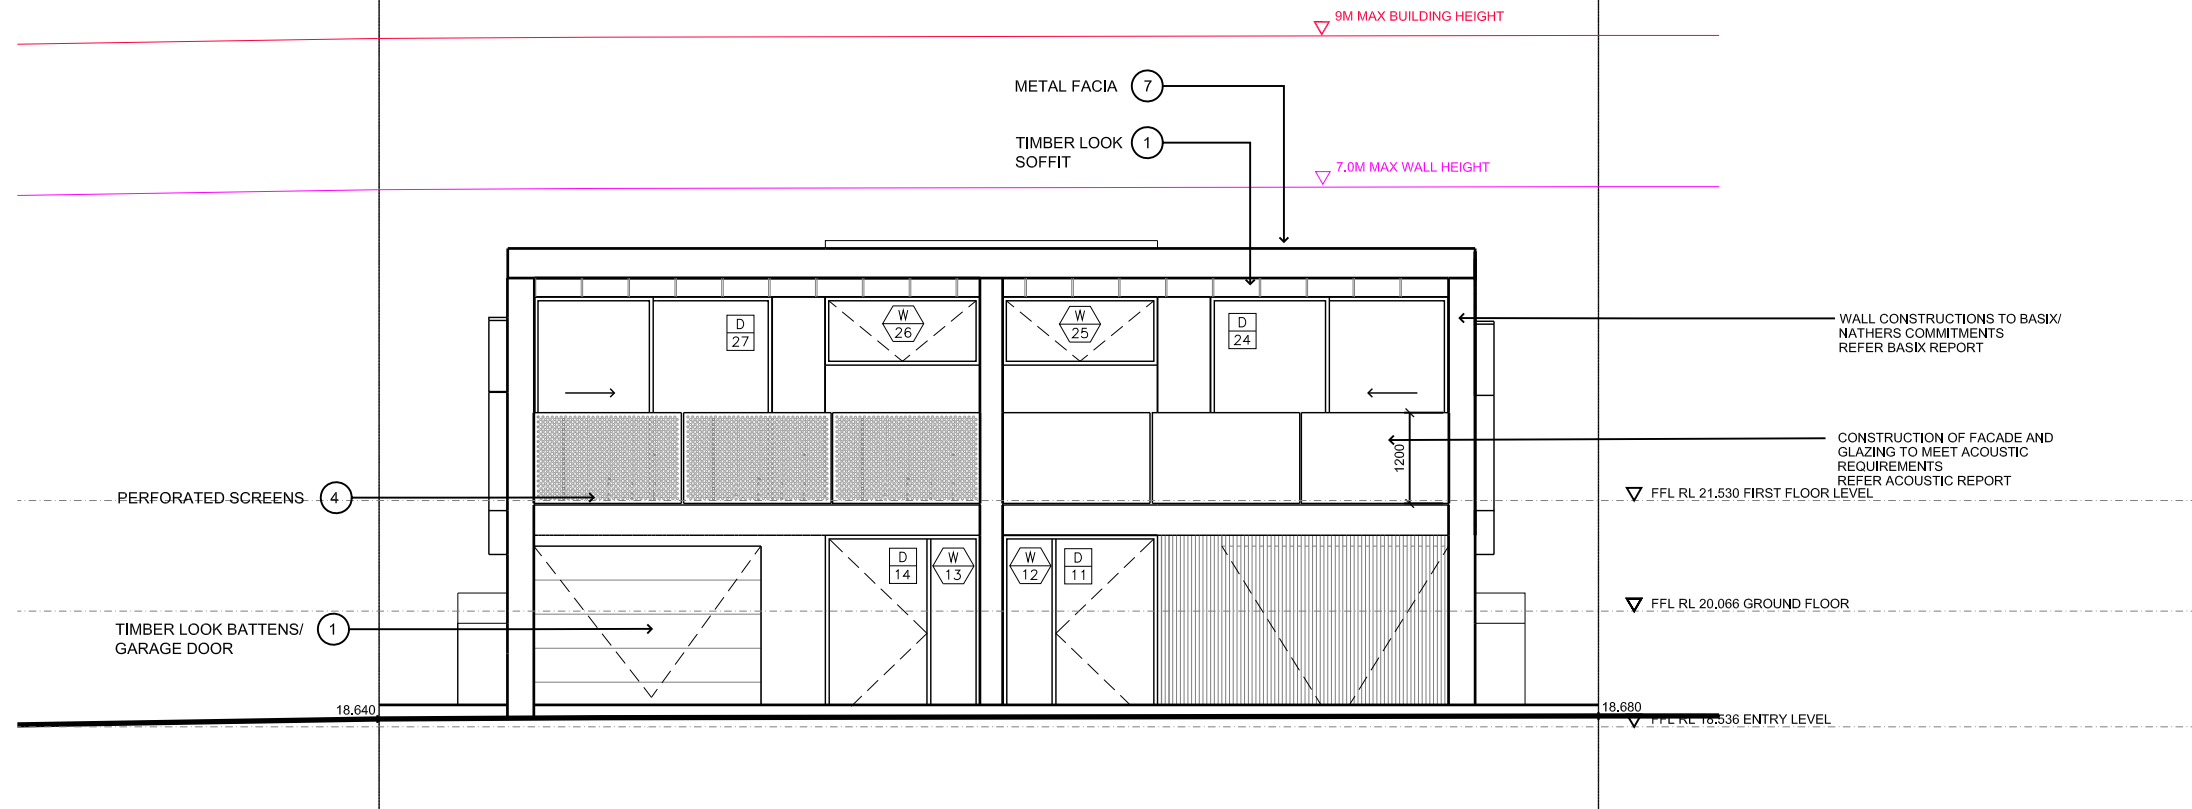

WEST ELEVATION
1:100

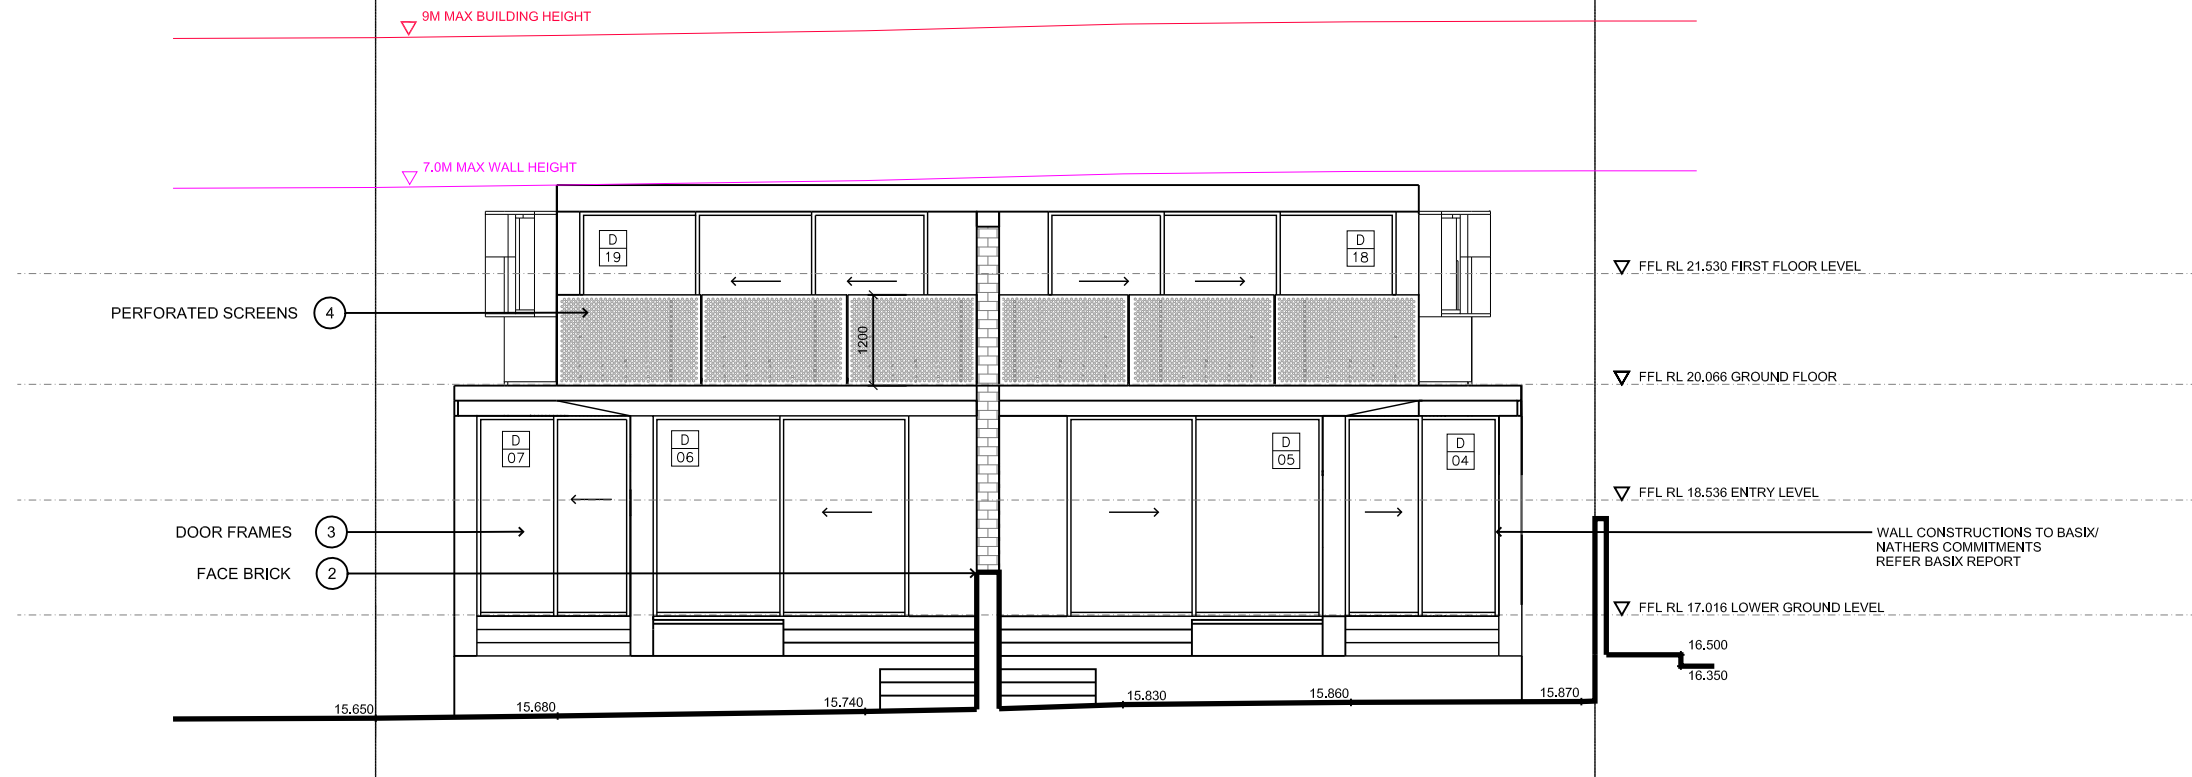

THIS DRAWING MUST BE READ IN CONJUNCTION WITH ALL OTHER ARCHITECTURAL DRAWINGS. REFER TO COVER SHEET FOR MORE DETAILS AND LEGEND .

REVISION	AMENDMENT OR REASON FOR ISSUE	ISSUE DATE	DRAWN	CHECKED	REVISION	AMENDMENT OR REASON FOR ISSUE	ISSUE DATE	DRAWN	CHECKED
C	ISSUE FOR DA SUBMISSION	22.12.21	CK	SY					
B	ISSUE FOR DA SUBMISSION	25.11.21	CK	SY					
A	ISSUE FOR COORDINATION	22.10.21	CK	SY					


NORTH

sydesign

p 02 9572 8000 f 02 9572 9000 e Info@sydesign.com.au www.sydesign.com.au ABN 78 167 213 265

This drawing remains the property of Sydesign Pty Ltd. Unauthorised use of this drawing is prohibited. It may only be used for the purpose for which it was commissioned and in accordance with the terms of engagement for that commission. Scaled dimensions are not to take precedence over figured dimensions. All dimensions are in millimetres unless stated otherwise. All discrepancies are to be reported to sydesign for a decision before proceeding with site work.

Drawing Title EAST & WEST ELEVATION				
Project LILY & KARL - 742 HENRY LAWSON DRIVE, PICNIC POINT NSW 2213				
Bar Scale	Scales 1:100@A3	Job No. 2021-152	Drawing No. DA07	Revision C

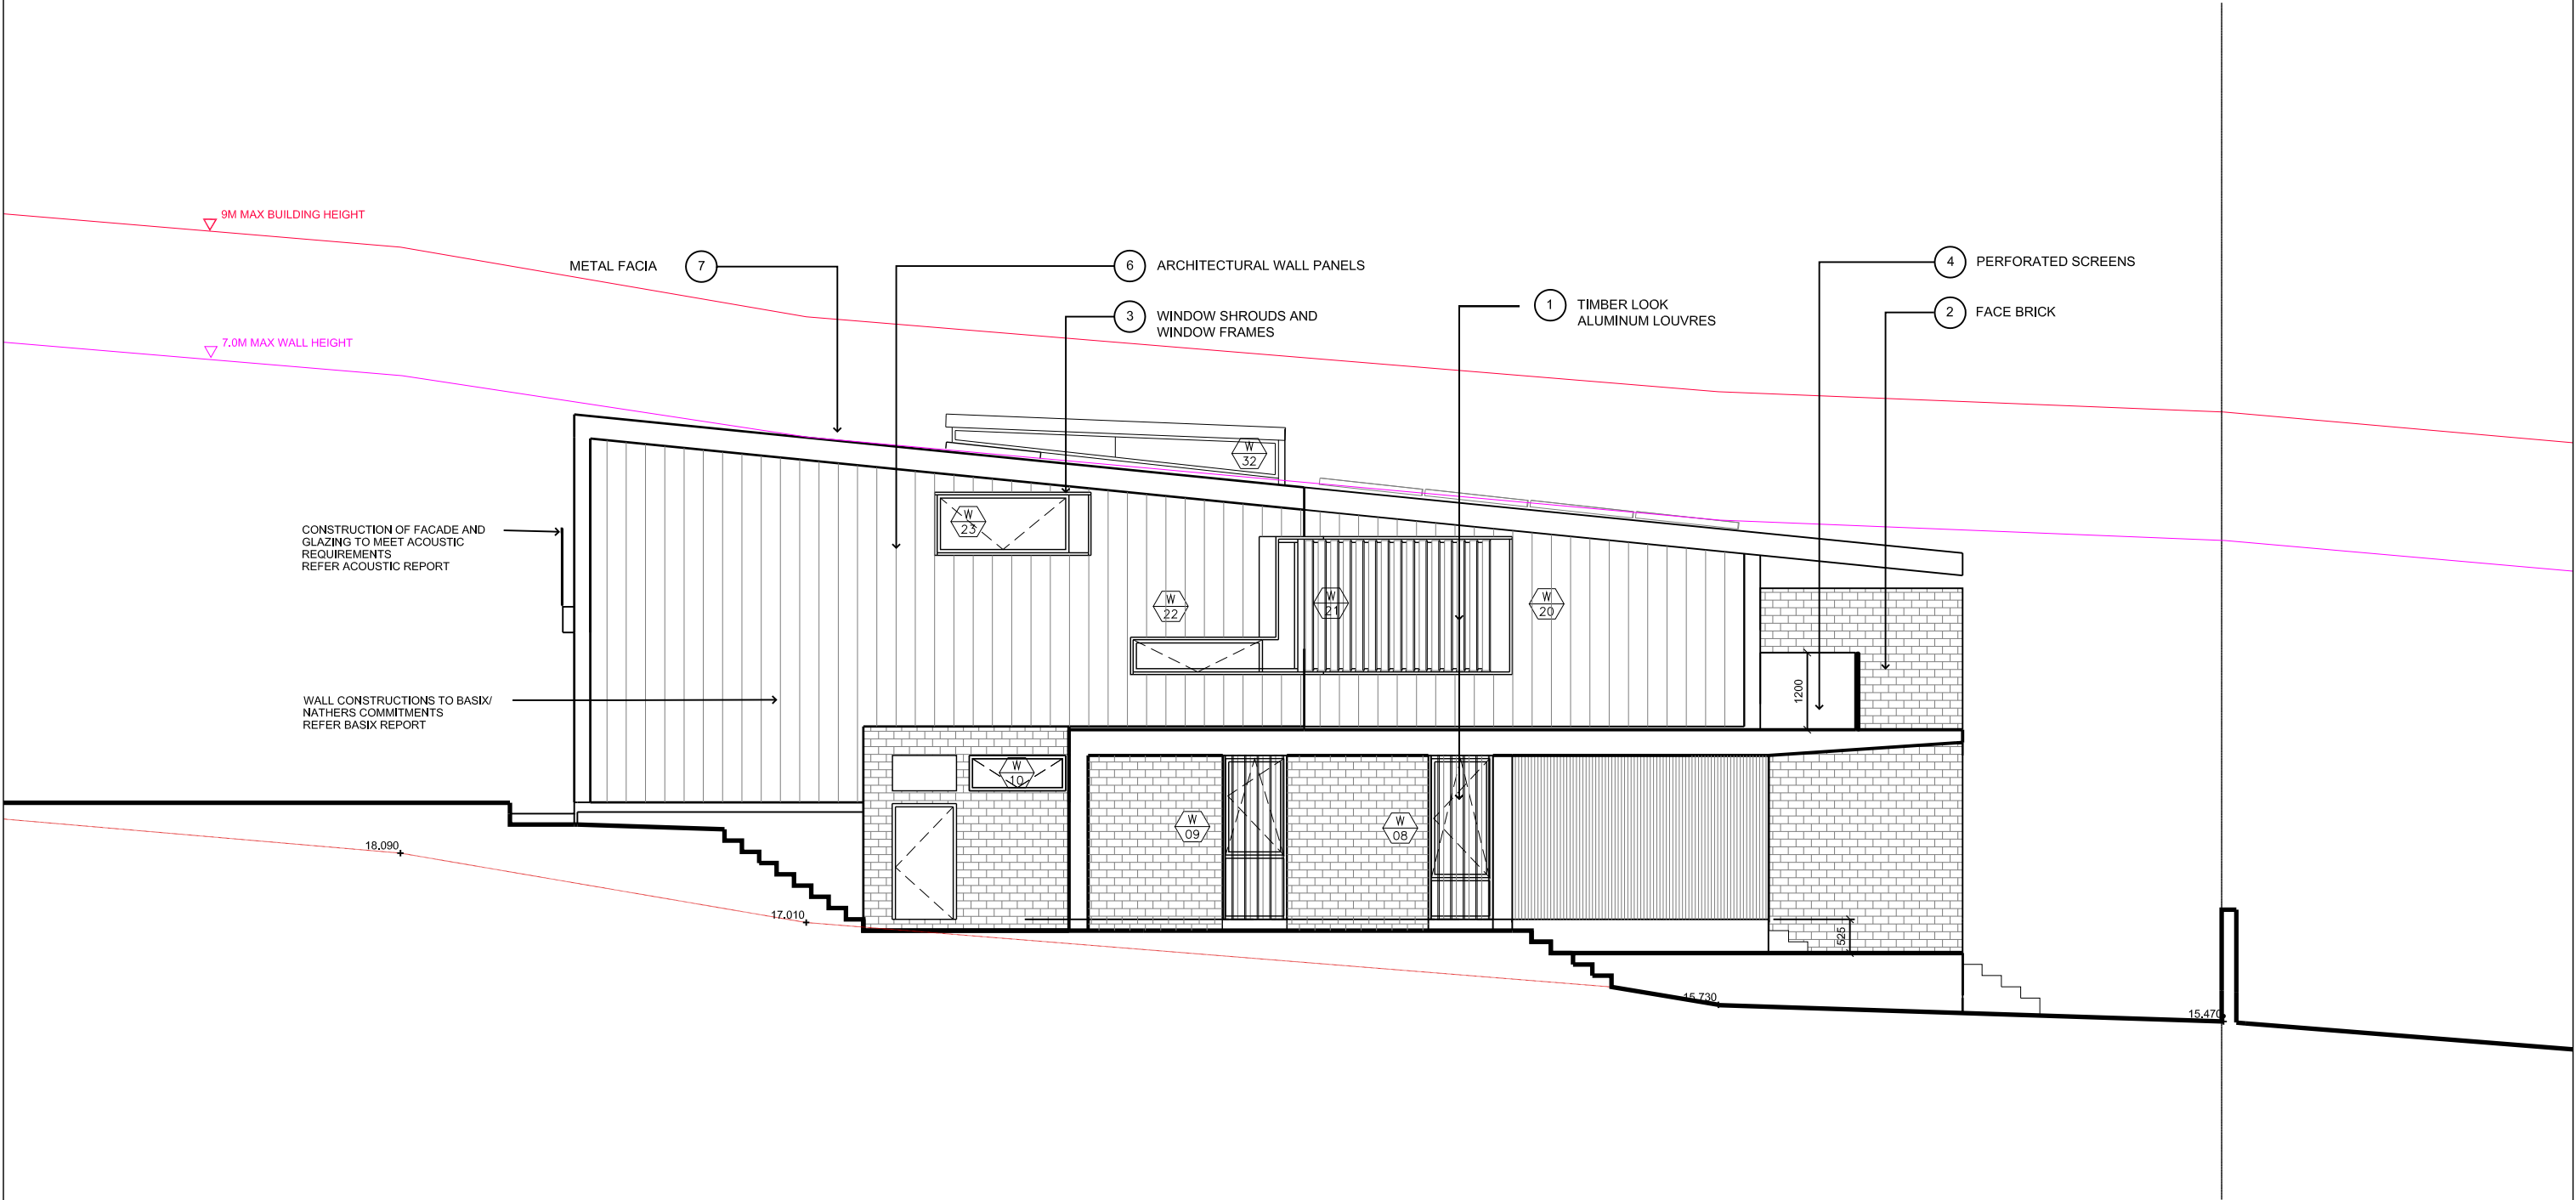

THIS DRAWING MUST BE READ IN CONJUNCTION WITH ALL OTHER ARCHITECTURAL DRAWINGS. REFER TO COVER SHEET FOR MORE DETAILS AND LEGEND .

REVISION	AMENDMENT OR REASON FOR ISSUE	ISSUE DATE	DRAWN	CHECKED	REVISION	AMENDMENT OR REASON FOR ISSUE	ISSUE DATE	DRAWN	CHECKED
C	ISSUE FOR DA SUBMISSION	22.12.21	CK	SY					
B	ISSUE FOR DA SUBMISSION	25.11.21	CK	SY					
A	ISSUE FOR COORDINATION	22.10.21	CK	SY					

NORTH

sydesign


p 02 9572 8000 f 02 9572 9000 e Info@sydesign.com.au www.sydesign.com.au ABN 78 167 213 265

This drawing remains the property of Sydesign Pty Ltd. Unauthorised use of this drawing is prohibited. It may only be used for the purpose for which it was commissioned and in accordance with the terms of engagement for that commission. Scaled dimensions are not to take precedence over figured dimensions. All dimensions are in millimetres unless stated otherwise. All discrepancies are to be reported to sydesign for a decision before proceeding with site work.

Drawing Title
NORTH ELEVATION

Project
LILY & KARL - 742 HENRY LAWSON DRIVE, PICNIC POINT NSW 2213

Bar Scale	Scales	Job No.	Drawing No.	Revision
	1:100@A3	2021-152	DA08	C

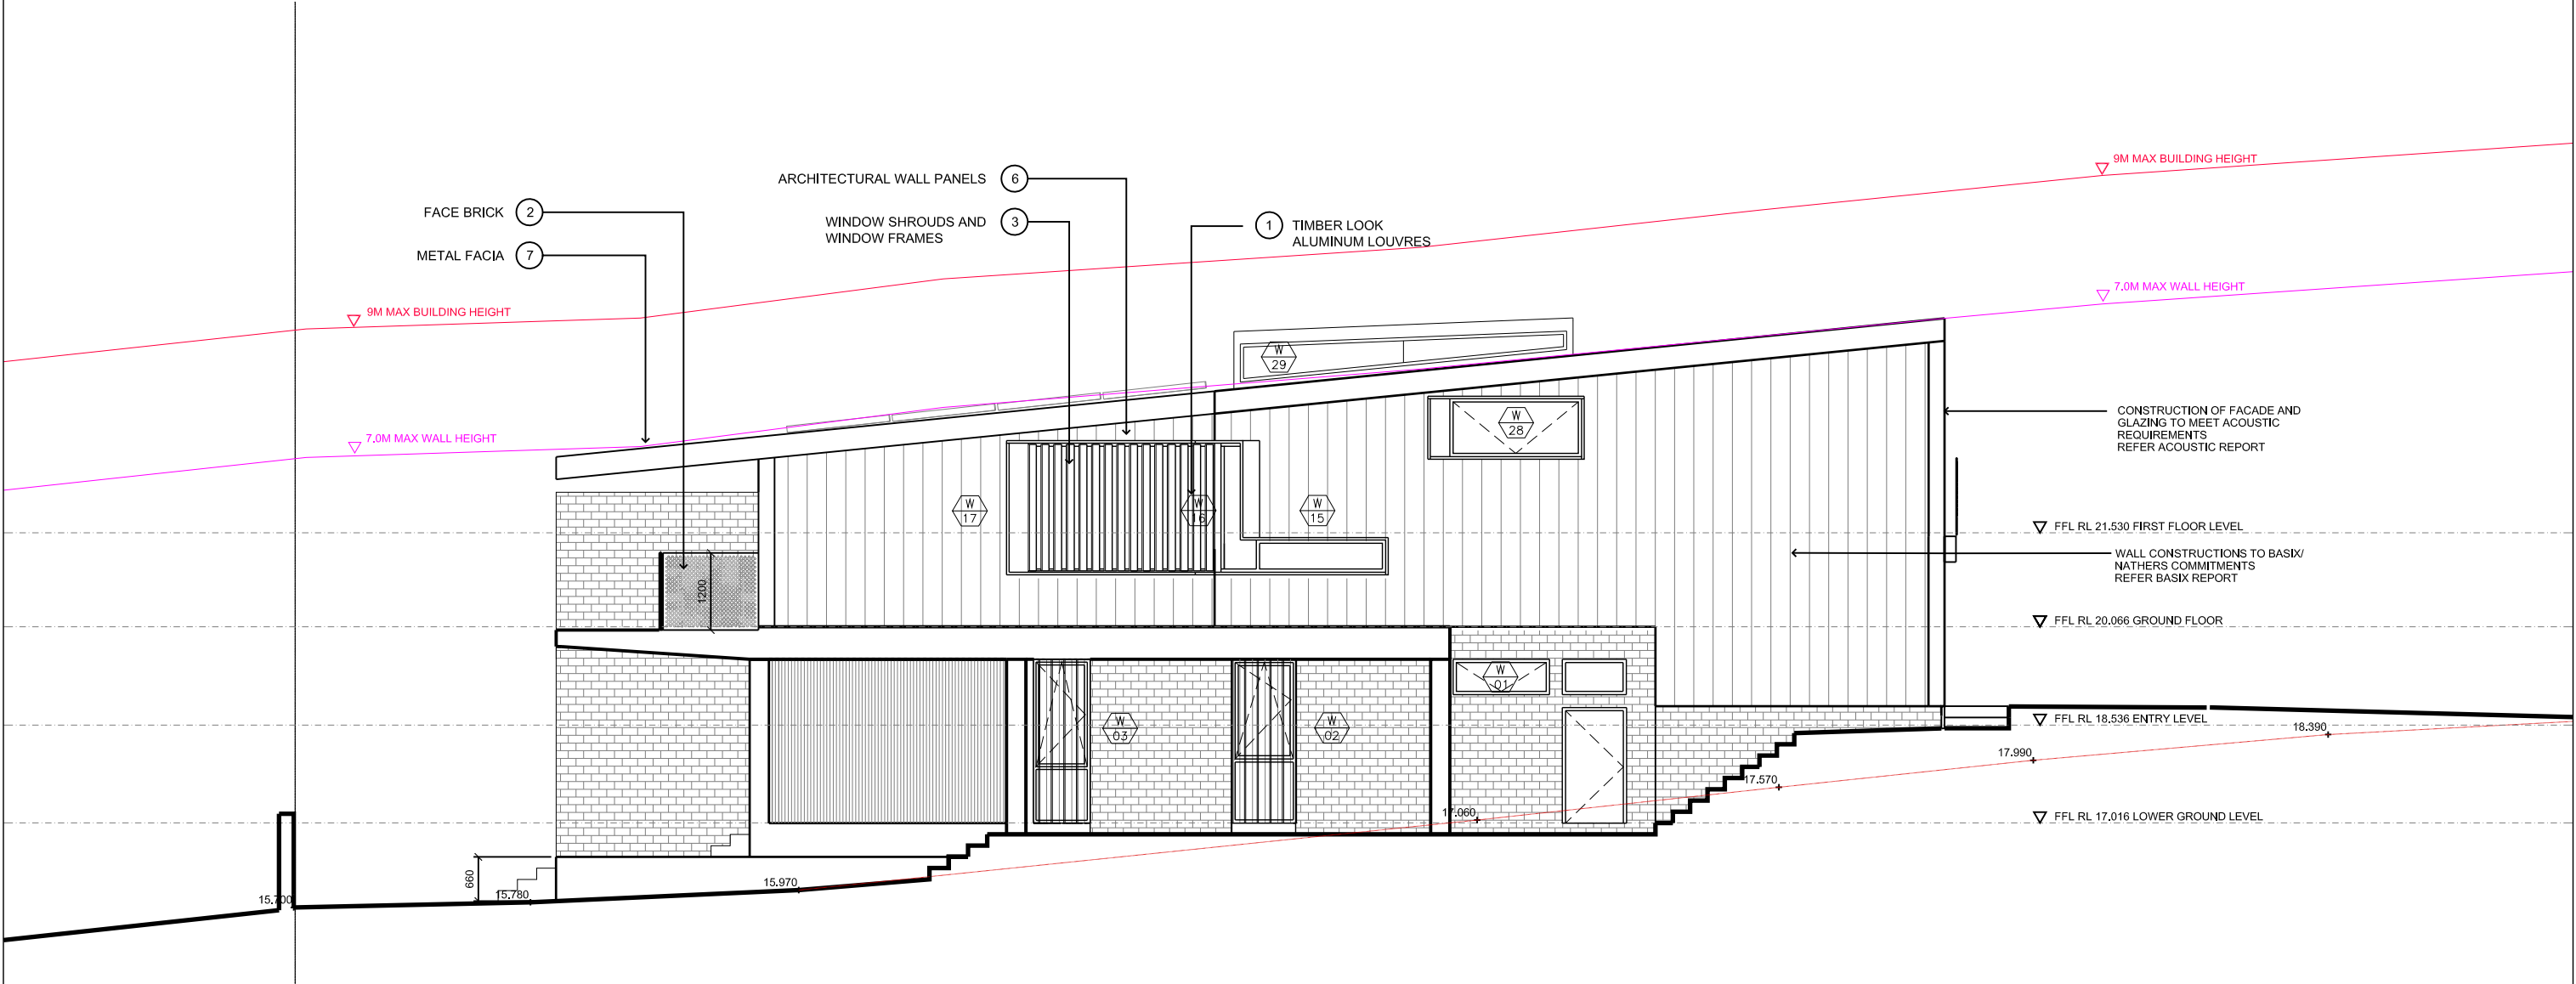

THIS DRAWING MUST BE READ IN CONJUNCTION WITH ALL OTHER ARCHITECTURAL DRAWINGS. REFER TO COVER SHEET FOR MORE DETAILS AND LEGEND .

REVISION	AMENDMENT OR REASON FOR ISSUE	ISSUE DATE	DRAWN	CHECKED	REVISION	AMENDMENT OR REASON FOR ISSUE	ISSUE DATE	DRAWN	CHECKED
C	ISSUE FOR DA SUBMISSION	22.12.21	CK	SY					
B	ISSUE FOR DA SUBMISSION	25.11.21	CK	SY					
A	ISSUE FOR COORDINATION	22.10.21	CK	SY					


NORTH

sydesign

p 02 9572 8000 f 02 9572 9000 e Info@sydesign.com.au www.sydesign.com.au ABN 78 167 213 265

This drawing remains the property of Sydesign Pty Ltd. Unauthorised use of this drawing is prohibited. It may only be used for the purpose for which it was commissioned and in accordance with the terms of engagement for that commission. Scaled dimensions are not to take precedence over figured dimensions. All dimensions are in millimetres unless stated otherwise. All discrepancies are to be reported to sydesign for a decision before proceeding with site work.

Drawing Title	SOUTH ELEVATION			
Project	LILY & KARL - 742 HENRY LAWSON DRIVE, PICNIC POINT NSW 2213			
Bar Scale	Scales	Job No.	Drawing No.	Revision
	1:100@A3	2021-152	DA09	C

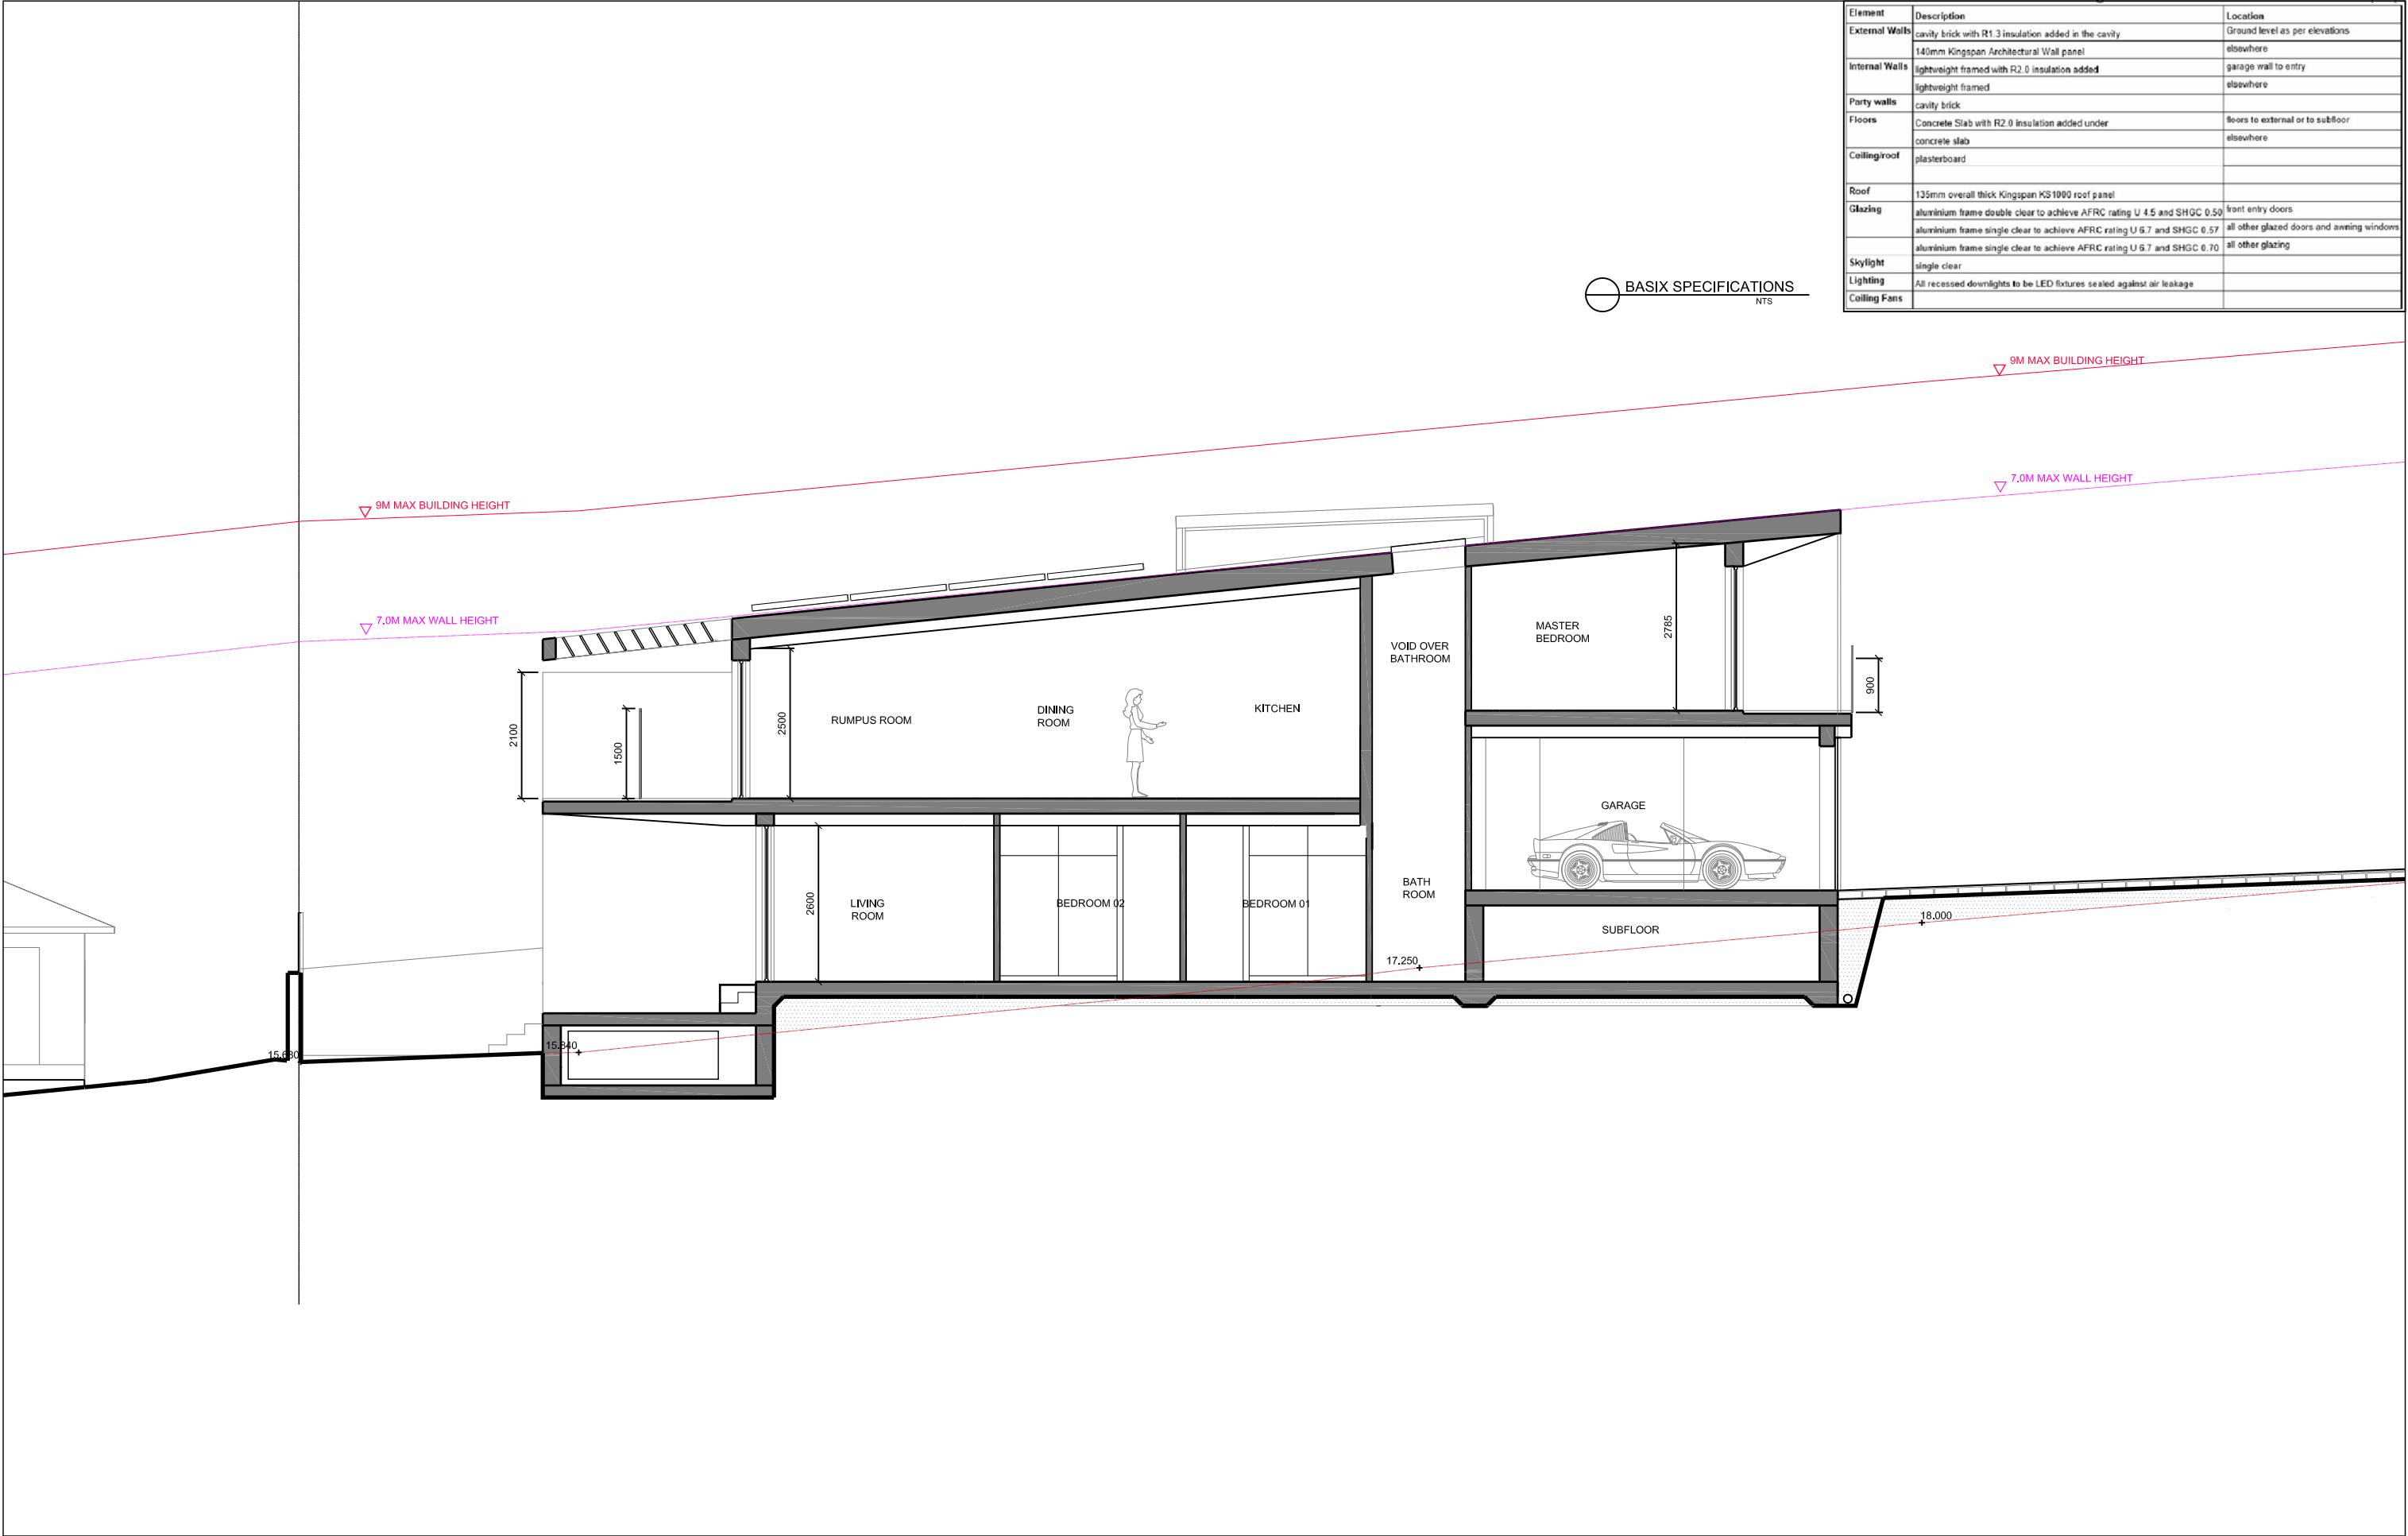

Element	Description	Location
External Walls	cavity brick with R1.3 insulation added in the cavity	Ground level as per elevations
	140mm Kingspan Architectural Wall panel	elsewhere
Internal Walls	lightweight framed with R2.0 insulation added	garage wall to entry
	lightweight framed	elsewhere
Party walls	cavity brick	
Floors	Concrete Slab with R2.0 Insulation added under	floors to external or to subfloor
	concrete slab	elsewhere
Ceiling/roof	plasterboard	
Roof	135mm overall thick Kingspan KS1000 roof panel	
Glazing	aluminium frame double clear to achieve AFRC rating U 4.5 and SHGC 0.50	front entry doors
	aluminium frame single clear to achieve AFRC rating U 6.7 and SHGC 0.57	all other glazed doors and awning windows
	aluminium frame single clear to achieve AFRC rating U 6.7 and SHGC 0.70	all other glazing
Skylight	single clear	
Lighting	All recessed downlights to be LED fixtures sealed against air leakage	
Coiling Fans		

BASIX SPECIFICATIONS
NTS

THIS DRAWING MUST BE READ IN CONJUNCTION WITH ALL OTHER ARCHITECTURAL DRAWINGS. REFER TO COVER SHEET FOR MORE DETAILS AND LEGEND .										NORTH	<div><div><div></div><div></div><div></div><div></div><div></div><div></div><div></div><div></div><div></div><div></div><div></div><div></div><div></div><div></div><div></div><div></div><div></div><div></div><div></div><div></div><div></div><div></div><div></div><div></div><div></div><div></div><div></div><div></div><div></div><div></div><div></div><div></div><div></div><div></div><div></div><div></div><div></div><div></div><div></div><div></div><div></div><div></div><div></div><div></div><div></div><div></div><div></div><div></div><div></div><div></div><div></div><div></div><div></div><div></div><div></div><div></div><div></div><div></div><div></div><div></div><div></div><div></div><div></div><div></div><div></div><div></div><div></div><div></div><div></div><div></div><div></div><div></div><div></div><div></div><div></div><div></div><div></div><div></div><div></div><div></div><div></div><div></div><div></div><div></div><div></div><div></div><div></div><div></div><div></div><div></div><div></div><div></div><div></div><div></div><div></div><div></div><div></div><div></div><div></div><div></div><div></div><div></div><div></div><div></div><div></div><div></div><div></div><div></div><div></div><div></div><div></div><div></div><div></div><div></div><div></div><div></div><div></div><div></div><div></div><div></div><div></div><div></div><div></div><div></div><div></div><divv><div></div><div></div><div></div><div></div><div></div><div></div><div></div><div></div><div></div><div></div><div></div><div></div><div></div><div></div><div></div><div></div><div></div><div></div><div></div><div></div><div></div><div></div><div></div><div></div><div></</div></div></div>			
--	--	--	--	--	--	--	--	--	--	-------	---	--	--	--