



Copyright Statement Generated by Julie Downs **Sheet Name** Sheet no. Lic no. Job no. julied@masteel.com.au Site Plan 225516C 321759 This plan always remains the copyright of designer & shall not be used other than for the project work intended without written authority. No part may be 1 produced by any other exclusive right be exercised without permission legal enforcement will be taken on copyright infringement. Property Details Design Scale This is not an official document, and may not comply with current laws or industry standards. You should make your own enquiries and seek independent advice 26 Jerrybang Lane, Monteagle, NSW 2594, Australia 1:500 @A3 McGregor from relevant industry professionals before acting or relying on the contents of this document. Lot/DP: 50/-/DP754608 Current version date: Version # 1 st version date: ALL DIMENSIONS ARE IN METRES. DO NOT SCALE FROM PLANS. 29/06/2022 28/04/2022





produced by any other exclusive right be exercised without permission legal enforcement will be taken on copyright infringement.

Disclaimer

This is not an official document, and may not comply with current laws or industry standards. You should make your own enquiries and seek independent advice from relevant industry professionals before acting or relying on the contents of this document.

Property Details


26 Jerrybang Lane, Monteagle, NSW 2594, Australia Lot/DP: 50/-/DP754608

McGregor

1:500 @A3

ALL DIMENSIONS ARE IN METRES. DO NOT SCALE FROM PLANS.

Current version date: 28/04/2022 29/06/2022 39/06/2022 3

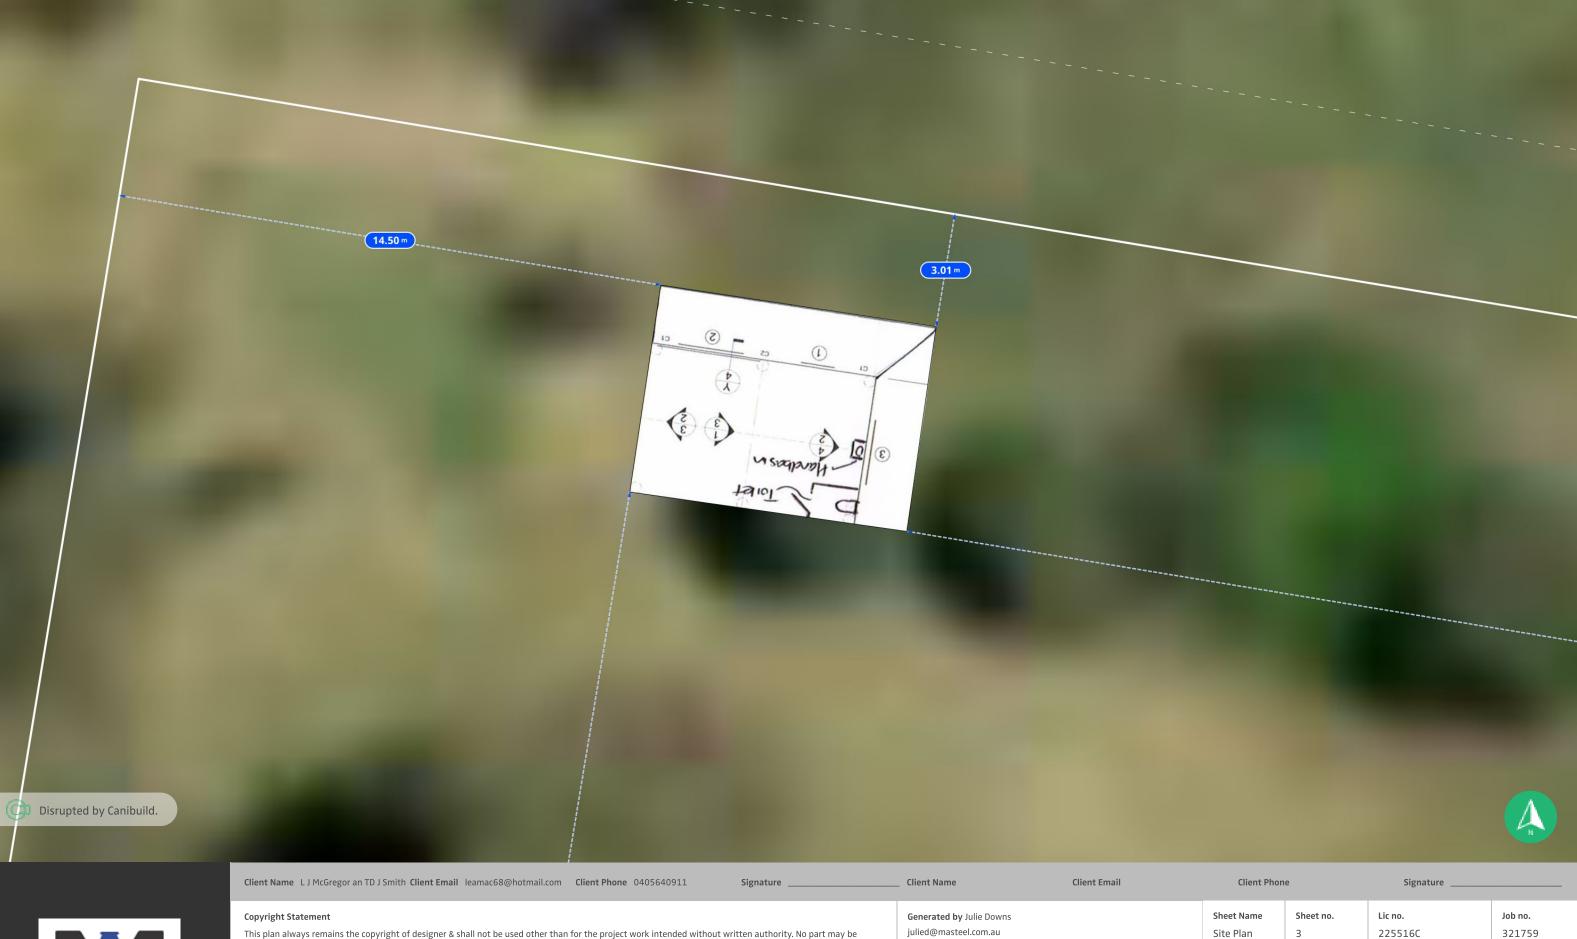



This plan always remains the copyright of designer & shall not be used other than for the project work intended without written authority. No part may be produced by any other exclusive right be exercised without permission legal enforcement will be taken on copyright infringement.	julied@masteel.com.au	Site Plan	3	225516C	321759
Disclaimer This is not an official document, and may not comply with current laws or industry standards. You should make your own enquiries and seek independent advice from relevant industry professionals before acting or relying on the contents of this document.	Property Details 26 Jerrybang Lane, Monteagle, NSW 2594, Australia Lot/DP: 50/-/DP754608	Design McGregor			Scale 1:100 @A3
ALL DIMENSIONS ARE IN METRES. DO NOT SCALE FROM PLANS.		1 st version date: 28/04/2022		Current version date: 29/06/2022	Version #