
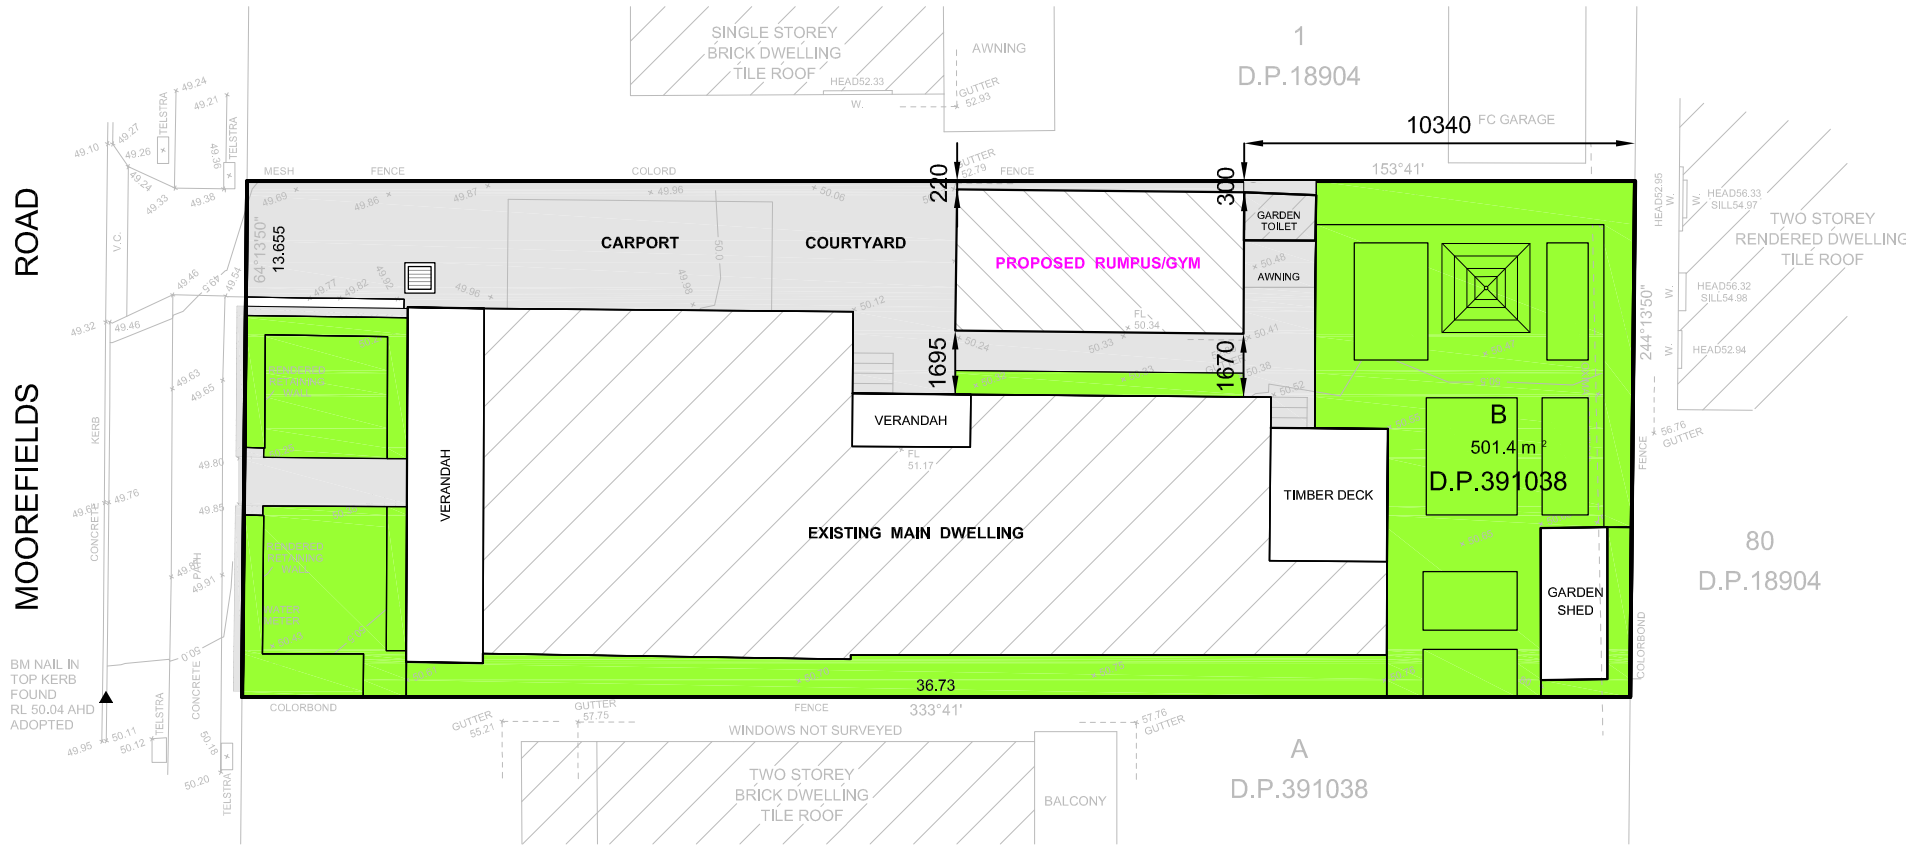


LIST OF ARCHITECTURAL PLANS
for
DEVELOPMENT APPLICAITON

Sheet No.	Sheet Title	Scale	Dated	Revision
1 of 8	COVER SHEET		31/05/2022	1
2 of 8	SITE PLAN	1:200	31/05/2022	1
3 of 8	PROPOSED FLOOR PLAN	1:100	31/05/2022	1
4 of 8	FRONT, REAR & SOUTH-WEST ELEVATIONS	1:100	31/05/2022	1
5 of 8	NORTH-EAST ELEVATION	1:100	31/05/2022	1
6 of 8	SECTIONS	1:100	31/05/2022	1
7 of 8	SCHEDULE OF EXTERNAL COLOURS & FINISHES		31/05/2022	1
8 of 8	SEDIMENT & EROSION CONTROL PLAN	1:200	31/05/2022	1


DATE:	AMENDMENT	Rev.	DEVELOPMENT APPLICATION	PROJECT: INTERNAL ALTERATION TO EXISTING DWELLING & CONVERT GARAGE TO A RUMPUS / GYM	TITLE: COVER SHEET	OWNER:	LILLY HUANG	
31/05/2022	Issued for DA	1				DRAWN:	Mobile: 0450 919 199 lilly.hyhuang@gmail.com	
				LOCATION: 134 MOOREFIELDS ROAD KINGSGROVE, NSW 2208		DATE: 31-05-2022		
						REVISION: 1	SHEET: 1 of 8	

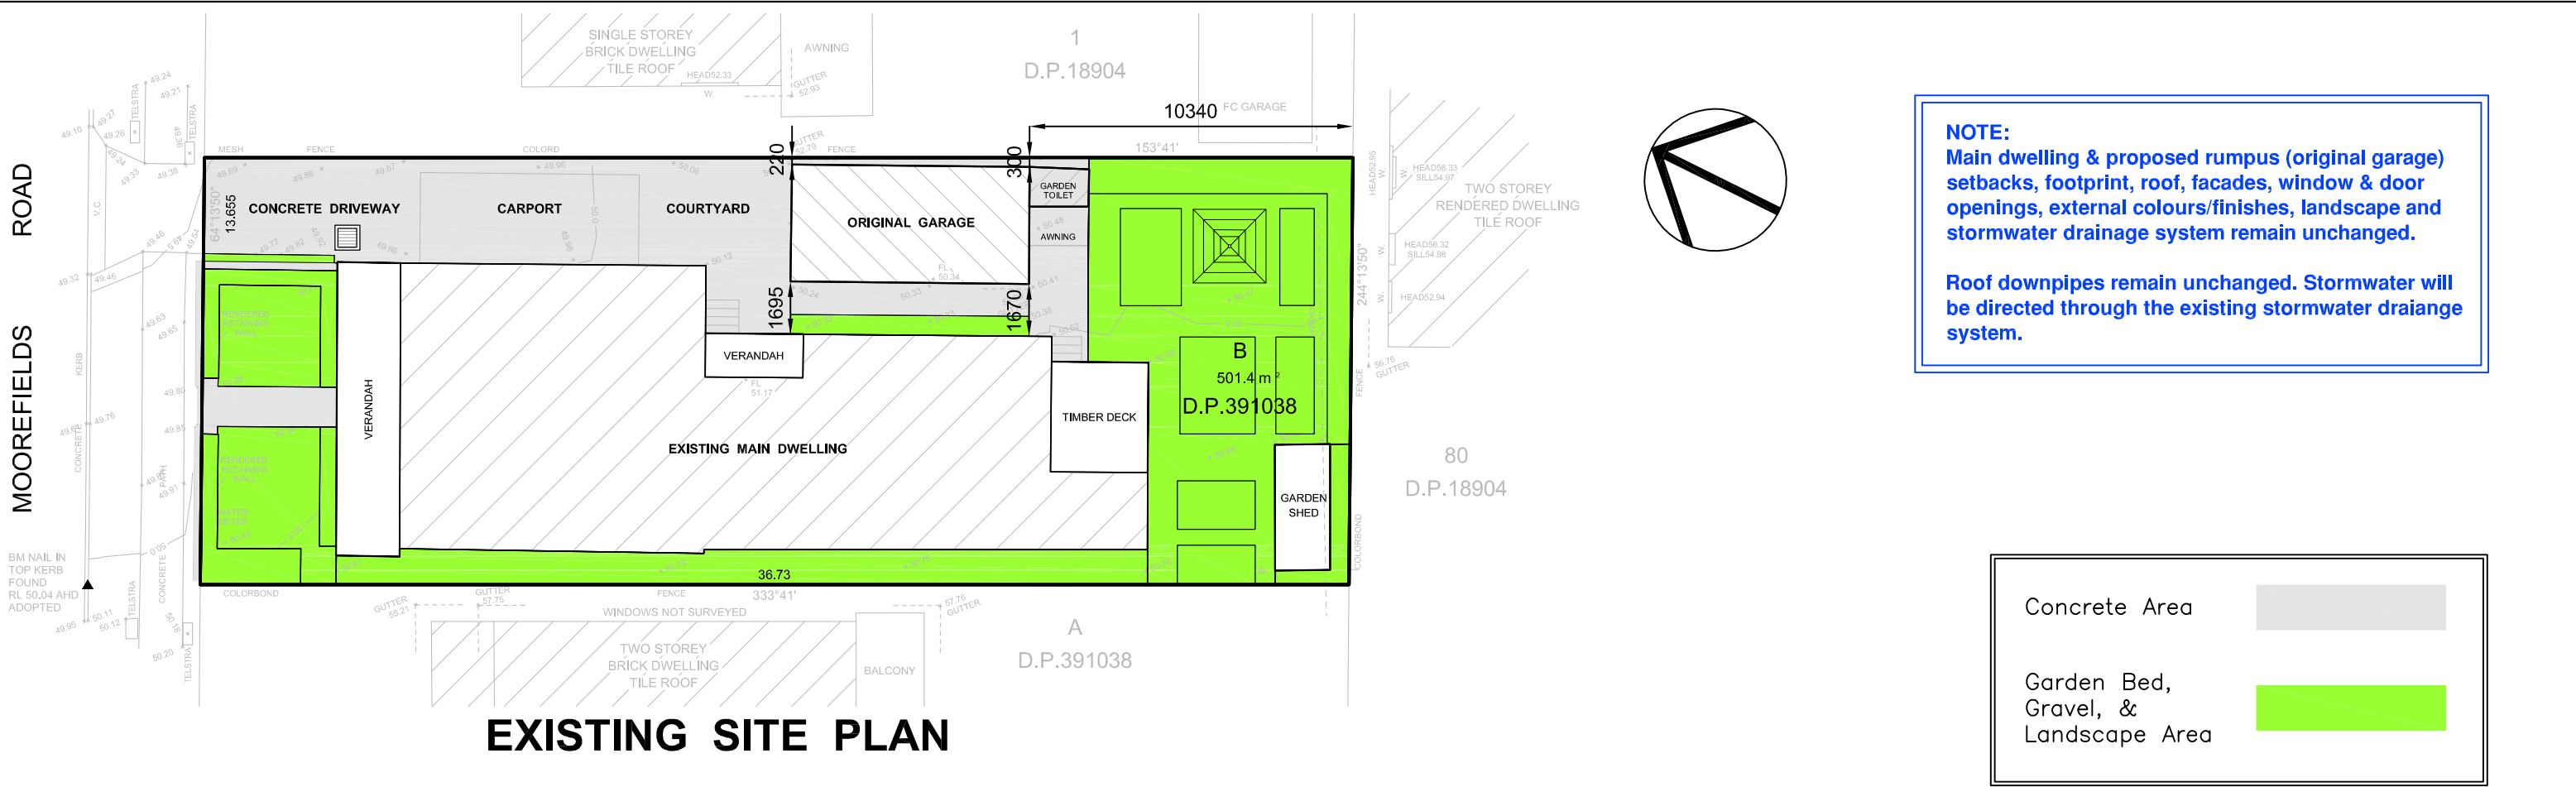


SITE DATA

	EXSITING		PROPOSED		REQUIREMENT		COMPLY
SITE AREA	501.40m ²						
Main Building Floor Area	164.16m ²		UNCHANGED				
Garage Area *	29.16m ²		convert to rumpus/gym				
Rumpus/gym	—		29.16m ²				
Garden Shed *	7.09m ²		UNCHANGED				
Garden Toilet *	2.34m ²		UNCHANGED				
TOTAL FLOOR AREA	173.59m ²		202.75m ²	40.43%	275.77m ²	55.00%	YES
TOTAL OUTBUILDING AREA *	38.59m ²		UNCHANGED		45.00m ²		YES
SITE COVERAGE (Incl. Carport, Garden wc & Shed)	249.69m ²	49.80%	UNCHANGED		250.70m ²	50.00%	YES
LANDSCAPE AREA	127.79m ²	25.49%	UNCHANGED		100.28m ²	20.00%	YES
PRIVATE OPEN SPACE	90.35m ²		UNCHANGED				

DATE:	AMENDMENTS	Rev.	DEVELOPMENT APPLICATION	PROJECT:	INTERNAL ALTERATION TO EXISTING DWELLING & CONVERT GARAGE TO A RUMPUS / GYM	TITLE:	SITE PLAN	OWNER:	LILLY HUANG
31/05/2022	Issued for DA	1		LOCATION:	134 MOOREFIELDS ROAD KINGSGROVE, NSW 2208	<div><div><div></div><div></div><div></div><div></div><div></div><div></div><div></div><div></div><div></div><div></div><div></div><div></div><div></div><div></div><div></div><div></div><div></div><div></div><div></div><div></div><div></div><div></div><div></div><div></div><div></div><div></div><div></div><div></div><div></div><div></div><div></div><div></div><div></div><div></div><div></div><div></div><div></div><div></div><div></div><div></div><div></div><div></div><div></div><div></div><div></div><div></div><div></div><div></div><div></div><div></div><div></div><div></div><div></div><div></div><div></div><div></div><div></div><div></div><div></div><div></div><div></div><div></div><div></div><div></div><div></div><div></div><div></div><div></div><div></div><div></div><d<div></div><div></div><div></div><div></div><div></div><div></div><div></div><div></div><div></div><div></div><div></div><div></div><div></div><div></div><div></div><div></div><div></div><div></div><div></div><div></div><div></div><div></div><div></div><div></div><div></div><div></div><div></div><</div></div>			

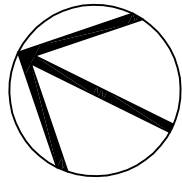


MOOREFIELDS ROAD

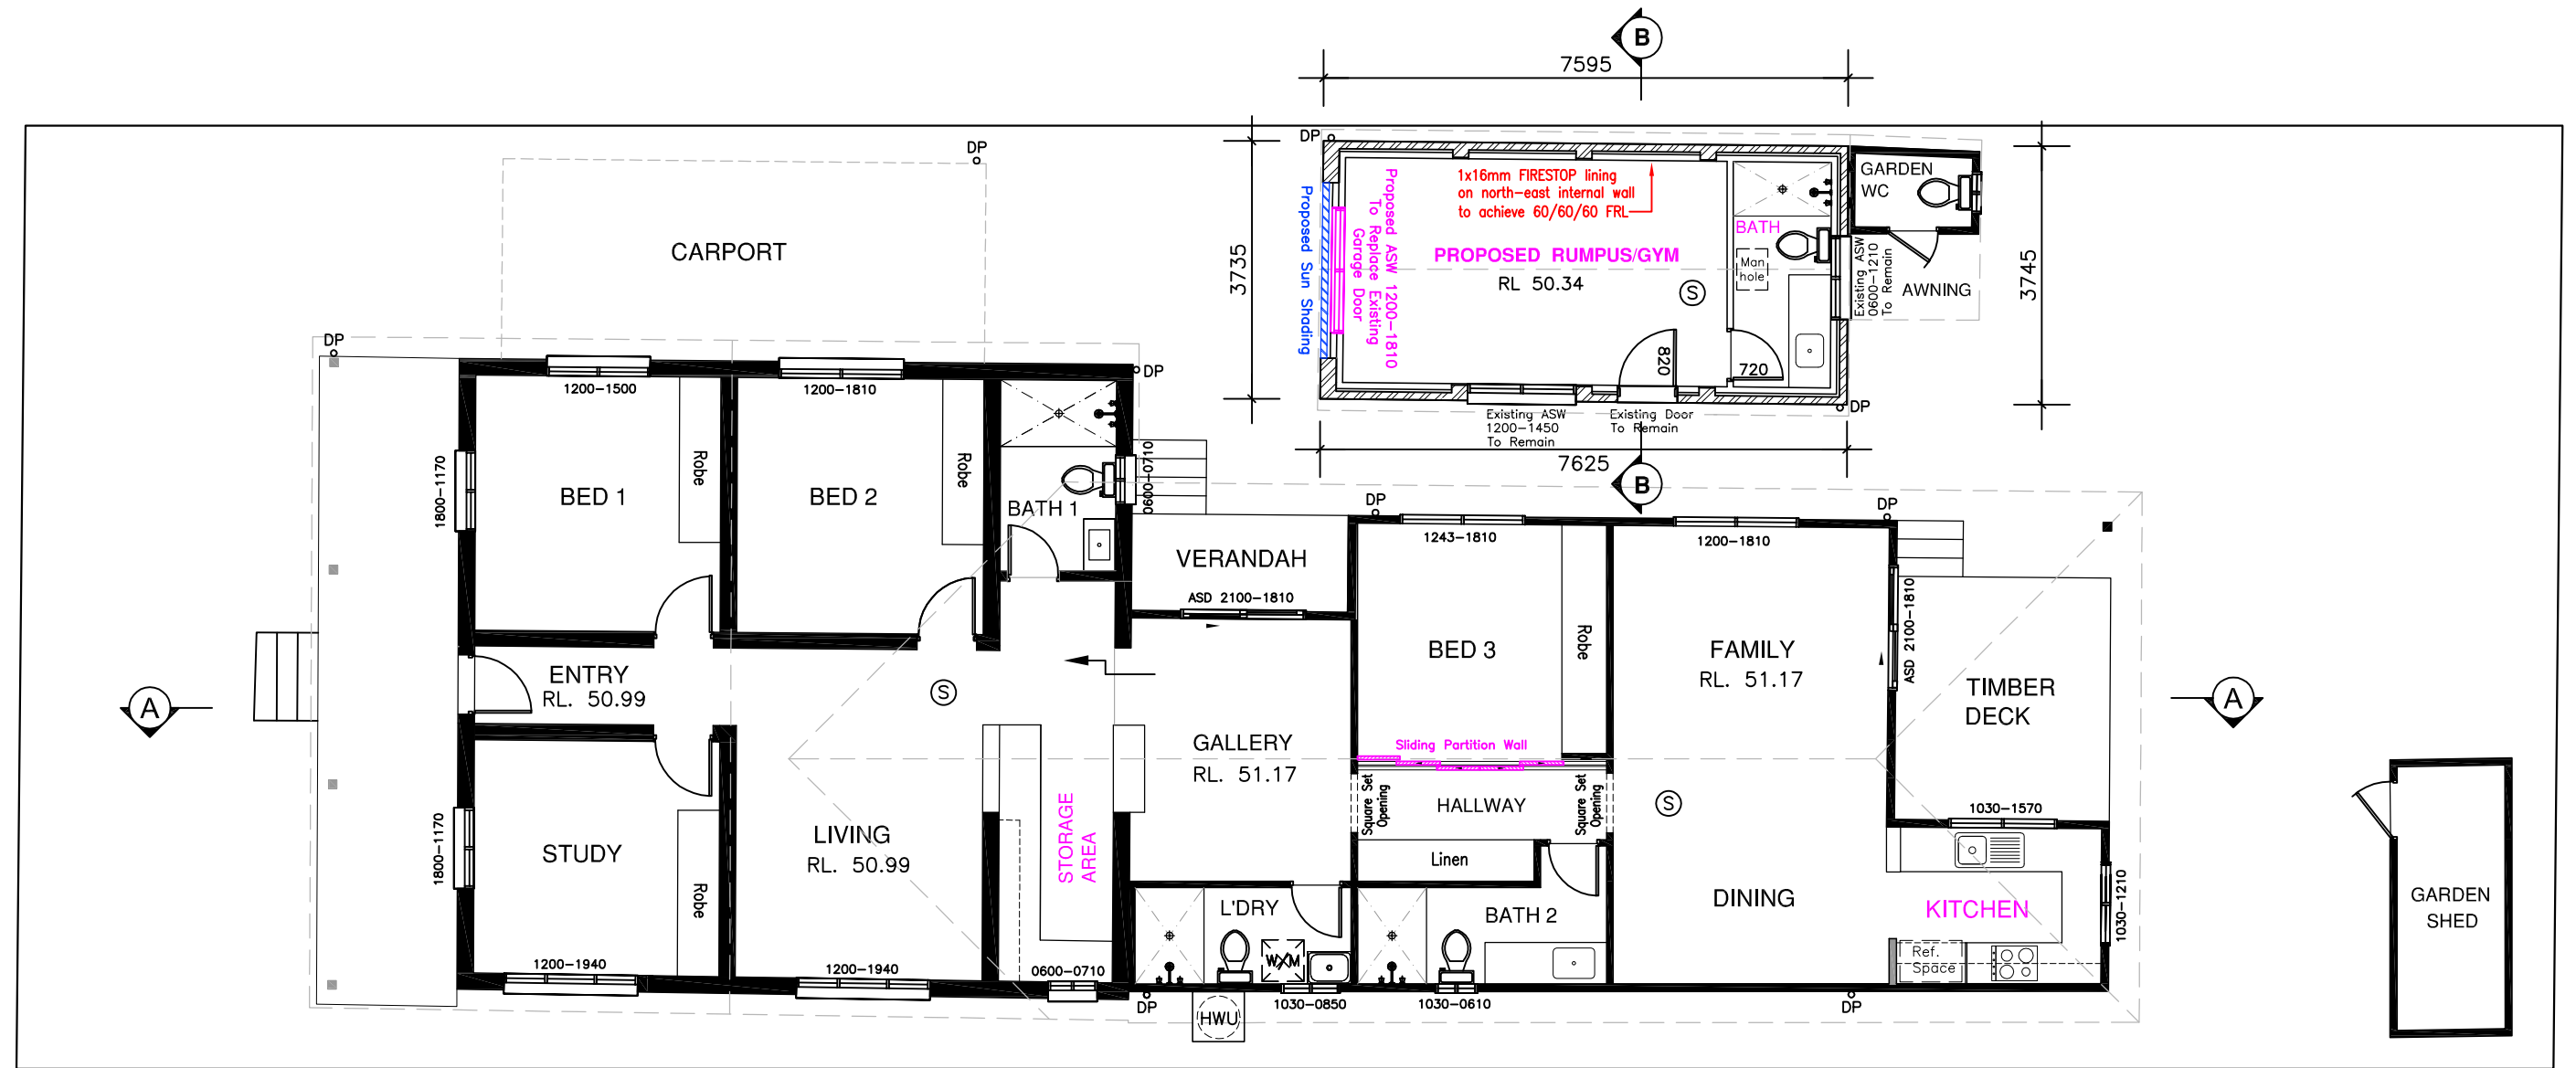


PROPOSED FLOOR PLAN

- Ⓢ Smoke Alarm
ⓁⓅ Downpipe


DATE:	AMENDMENT	Rev.	DEVELOPMENT APPLICATION	PROJECT:	INTERNAL ALTERATION TO EXISTING DWELLING & CONVERT GARAGE TO A RUMPUS / GYM	TITLE:	FLOOR PLAN	OWNER:	LILLY HUANG Mobile: 0450 919 199 lilly.huang@gmail.com
31/05/2022	Issued for DA	1		LOCATION:	134 MOOREFIELDS ROAD KINGSGROVE, NSW 2208			DRAWN:	
								DATE:	31-05-2022
								REVISION: 1	SHEET: 3 of 8

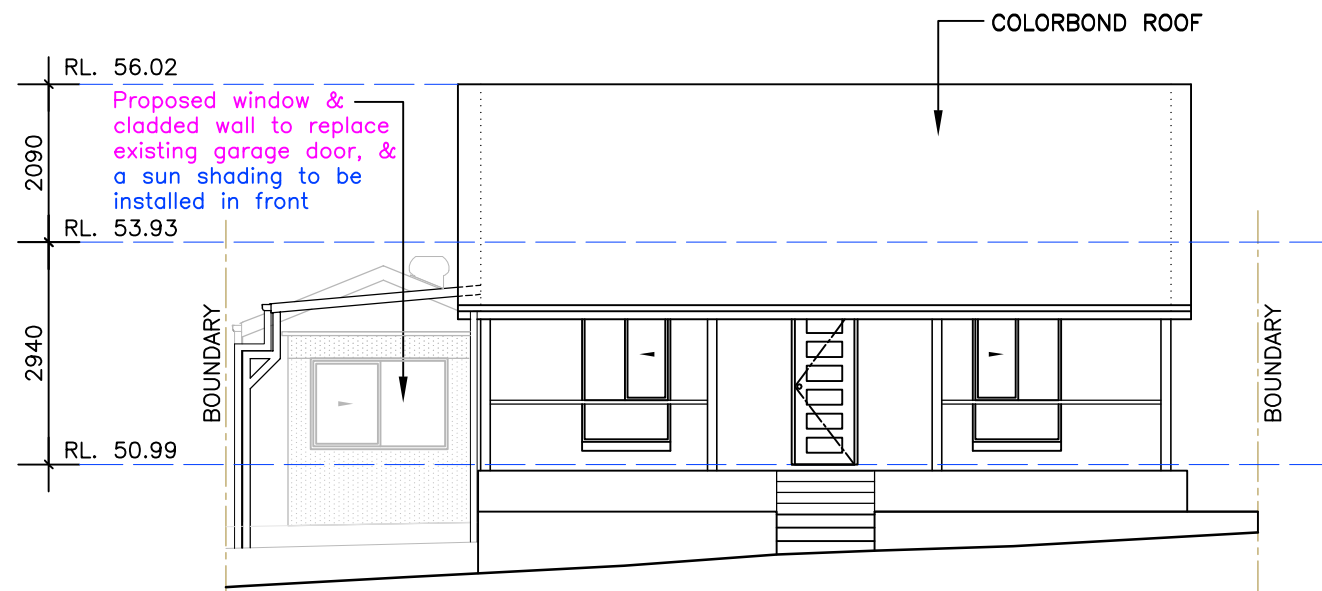

NORTH-WEST (FRONT) ELEVATION

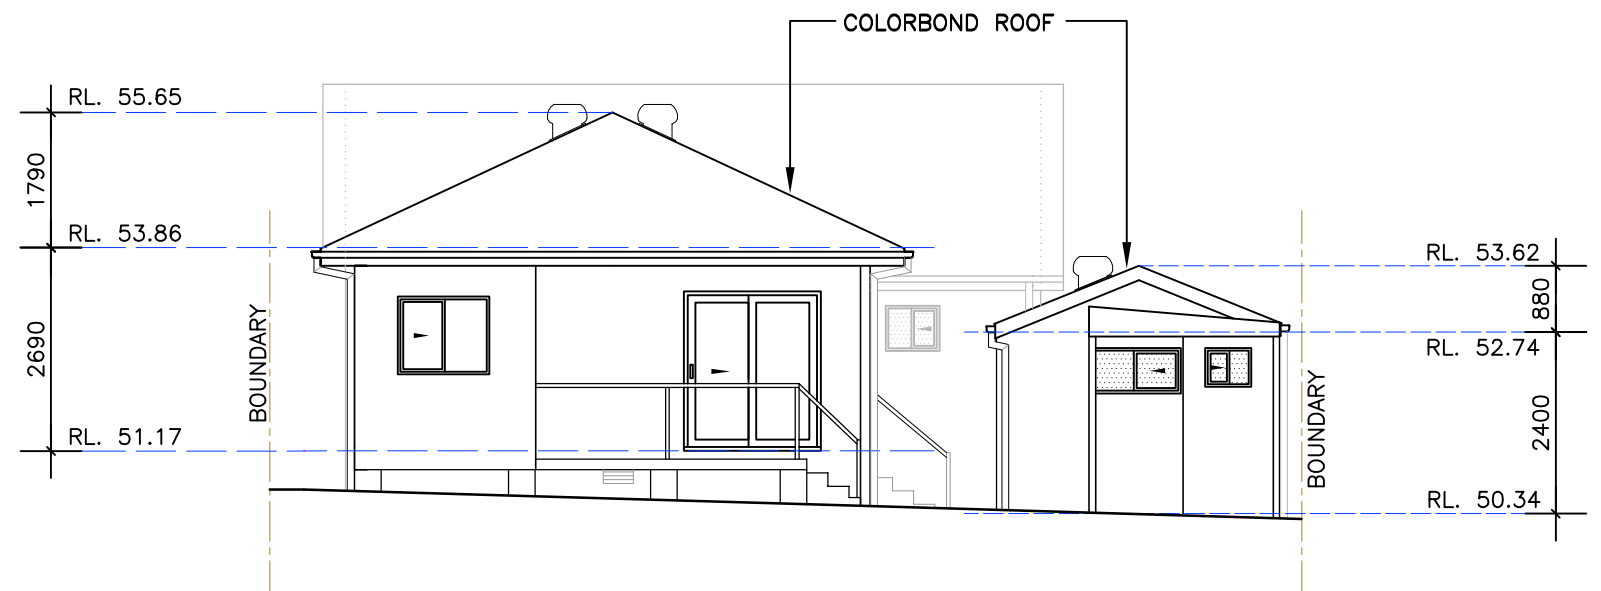


SOUTH-EAST (REAR) ELEVATION

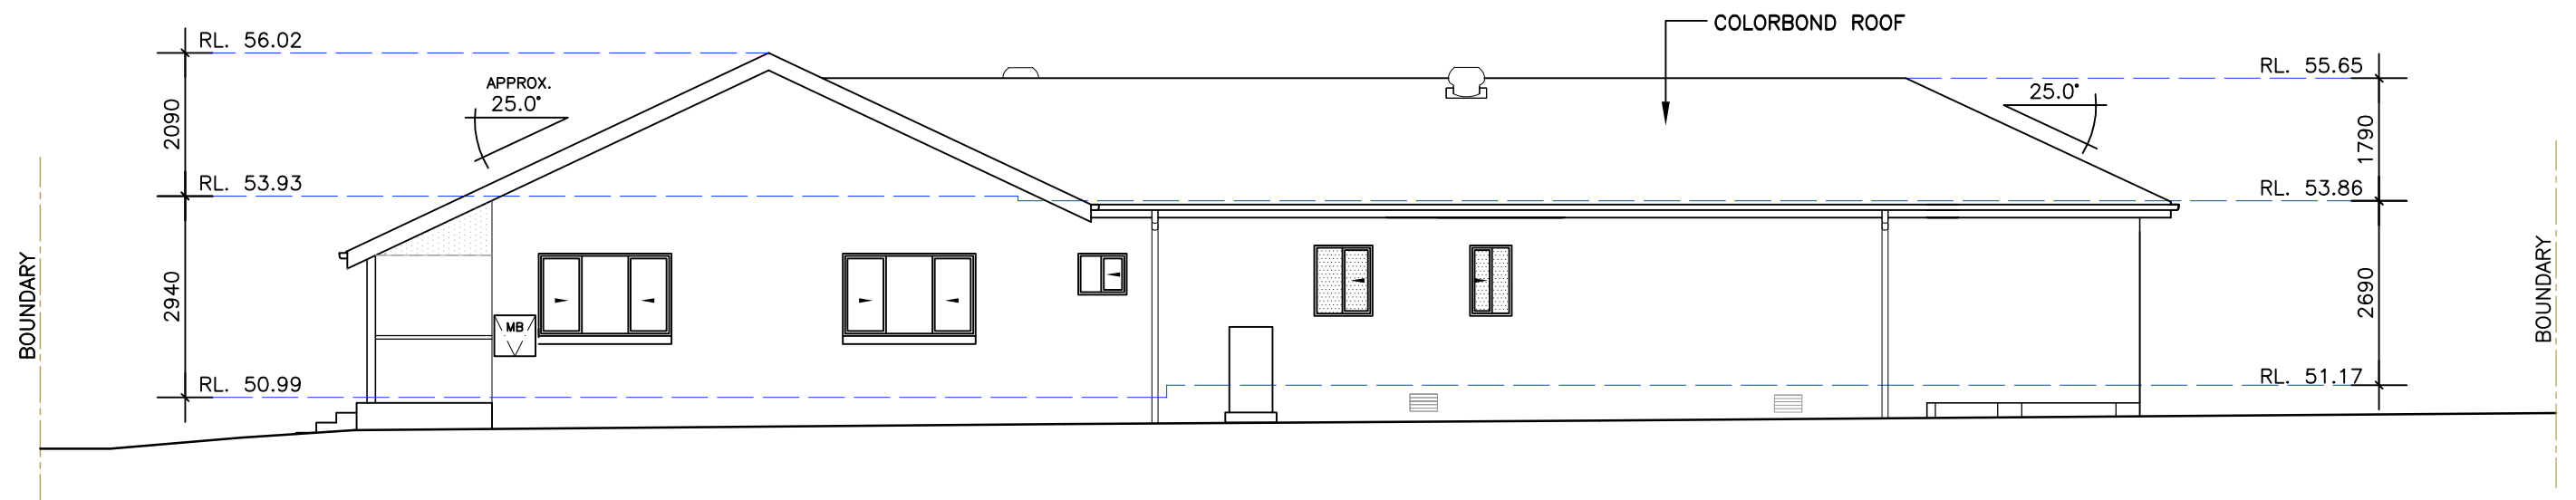


SOUTH-WEST ELEVATION (EXISTING MAIN BUILDING)

DATE:	AMENDMENT	Rev.	DEVELOPMENT APPLICATION	PROJECT:	INTERNAL ALTERATION TO EXISTING DWELLING & CONVERT GARAGE TO A RUMPUS / GYM	TITLE:	ELEVATIONS	OWNER:	LILLY HUANG
31/05/2022	Issued for DA	1		LOCATION:	134 MOOREFIELDS ROAD KINGSGROVE, NSW 2208			DRAWN:	Mobile: 0450 919 199 lilly.huang@gmail.com
								DATE:	31-05-2022
								REVISION:	1
								SHEET:	4 of 8

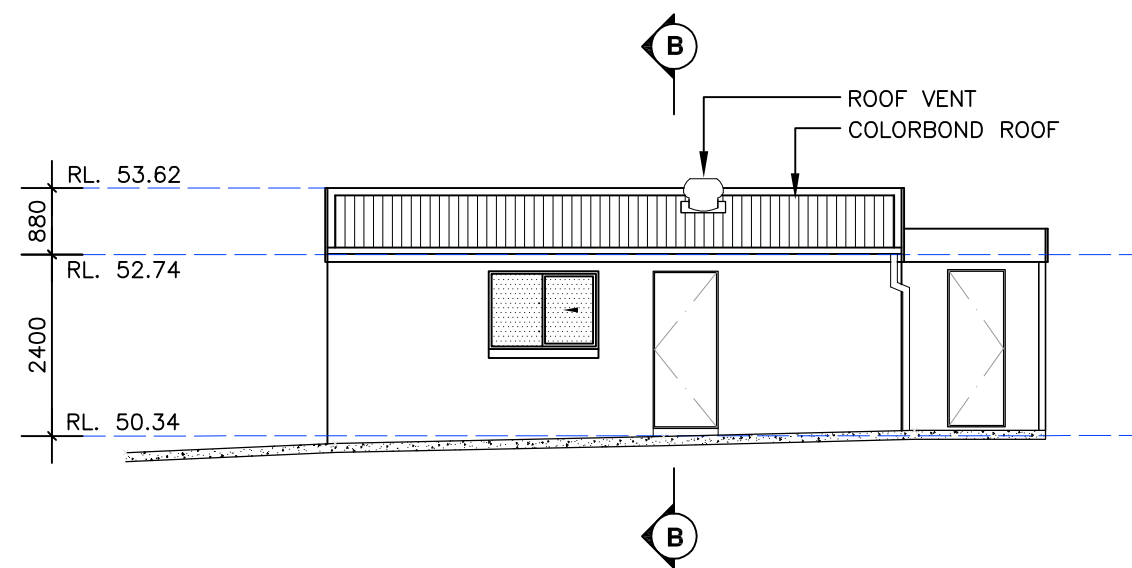

**SOUTH-WEST ELEVATION
(PROPOSED RUMPUS/GYM)**

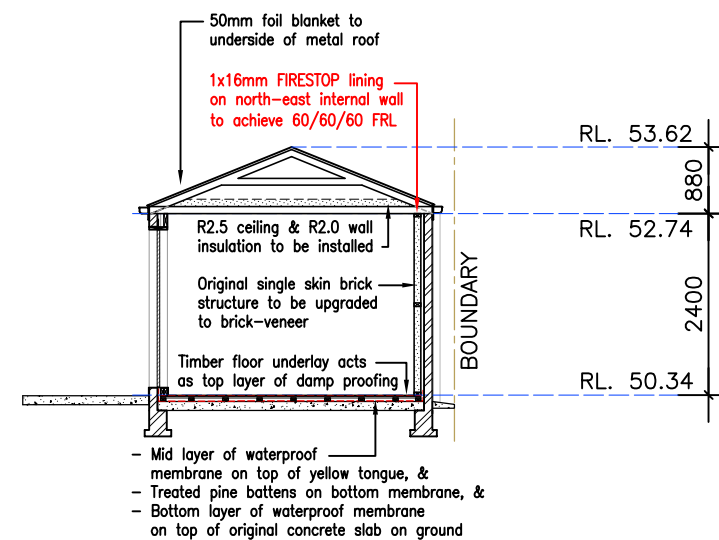









**SECTION B-B
(PROPOSED RUMPUS/GYM)**




SECTION A-A (EXISTING MAIN BUILDING)

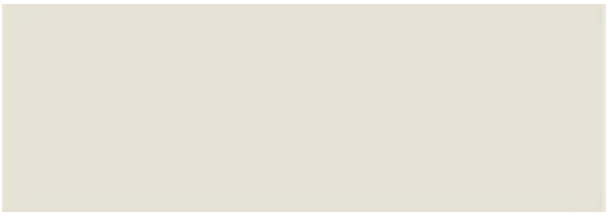DATE:	AMENDMENT	Rev.	DEVELOPMENT APPLICATION	PROJECT:	INTERNAL ALTERATION TO EXISTING DWELLING & CONVERT GARAGE TO A RUMPUS / GYM	TITLE:	SECTIONS	OWNER:	LILLY HUANG
31/05/2022	Issued for DA	1		LOCATION:	134 MOOREFIELDS ROAD KINGSGROVE, NSW 2208			DRAWN:	Mobile: 0450 919 199 lilly.huang@gmail.com
								DATE:	31-05-2022
								REVISION:	1
								SHEET:	6 of 8

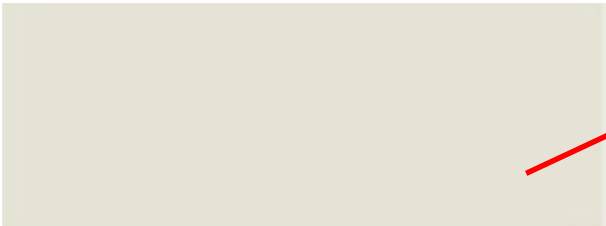Schedule of External Colours & Finishes of Proposed Rumpus (Original Garage)




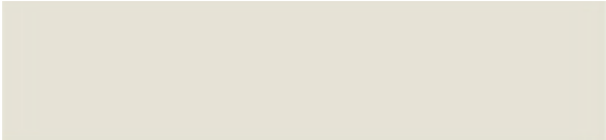
Render to External Walls Colorbond Colour: Surfmist <i>Remains unchanged</i>		 Existing Colours of Garage (Proposed Rumpus) Remain Unchanged (except garage door to be replaced with window & cladded wall)
Colorbond Metal Roof Colorbond Colour: Deep Ocean <i>Remains unchanged</i>		
Aluminium Framed Window & Cladded Wall (to replace existing garage door) Colorbond Colour: Surfmist		
Metal Sun Shading in Front Colorbond Colour: Surfmist		
Gutter: Colorbond Colour: Deep Ocean & Fascia: Colorbond Colour: Surfmist <i>Remain unchanged</i>	 	
		 Existing Colours of Main Dwelling Remain Unchanged

DATE:	AMENDMENT	Rev.	DEVELOPMENT APPLICATION	PROJECT:	INTERNAL ALTERATION TO EXISTING DWELLING & CONVERT GARAGE TO A RUMPUS / GYM	TITLE: SCHEDULE OF EXTERNAL COLOURS & FINISHES	OWNER:	LILLY HUANG
31/05/2022	Issued for DA	1		LOCATION:	134 MOOREFIELDS ROAD KINGSGROVE, NSW 2208		PREPARED:	Mob: 0450 919 198 lilyhuang@gmail.com
							DATE:	31-05-2022
							REVISION: 1	SHEET: 7 of 8

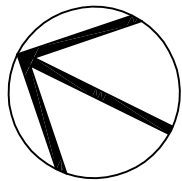

CONSTRUCTION
SITE ACCESS

MOOREFIELDS ROAD

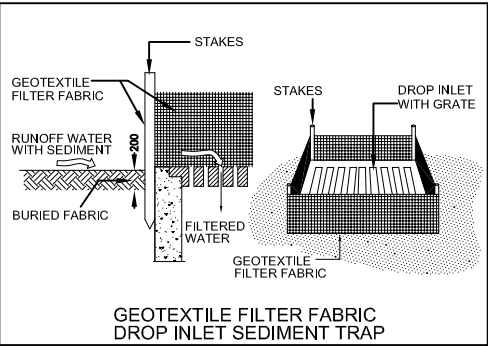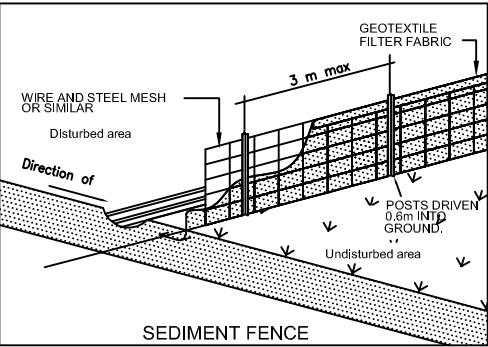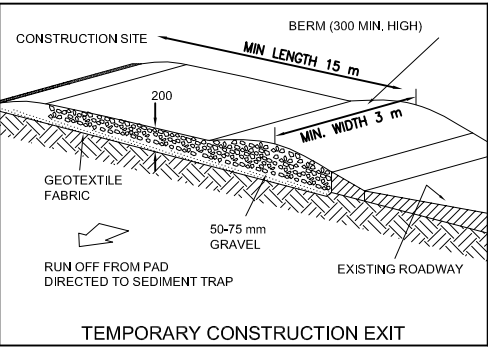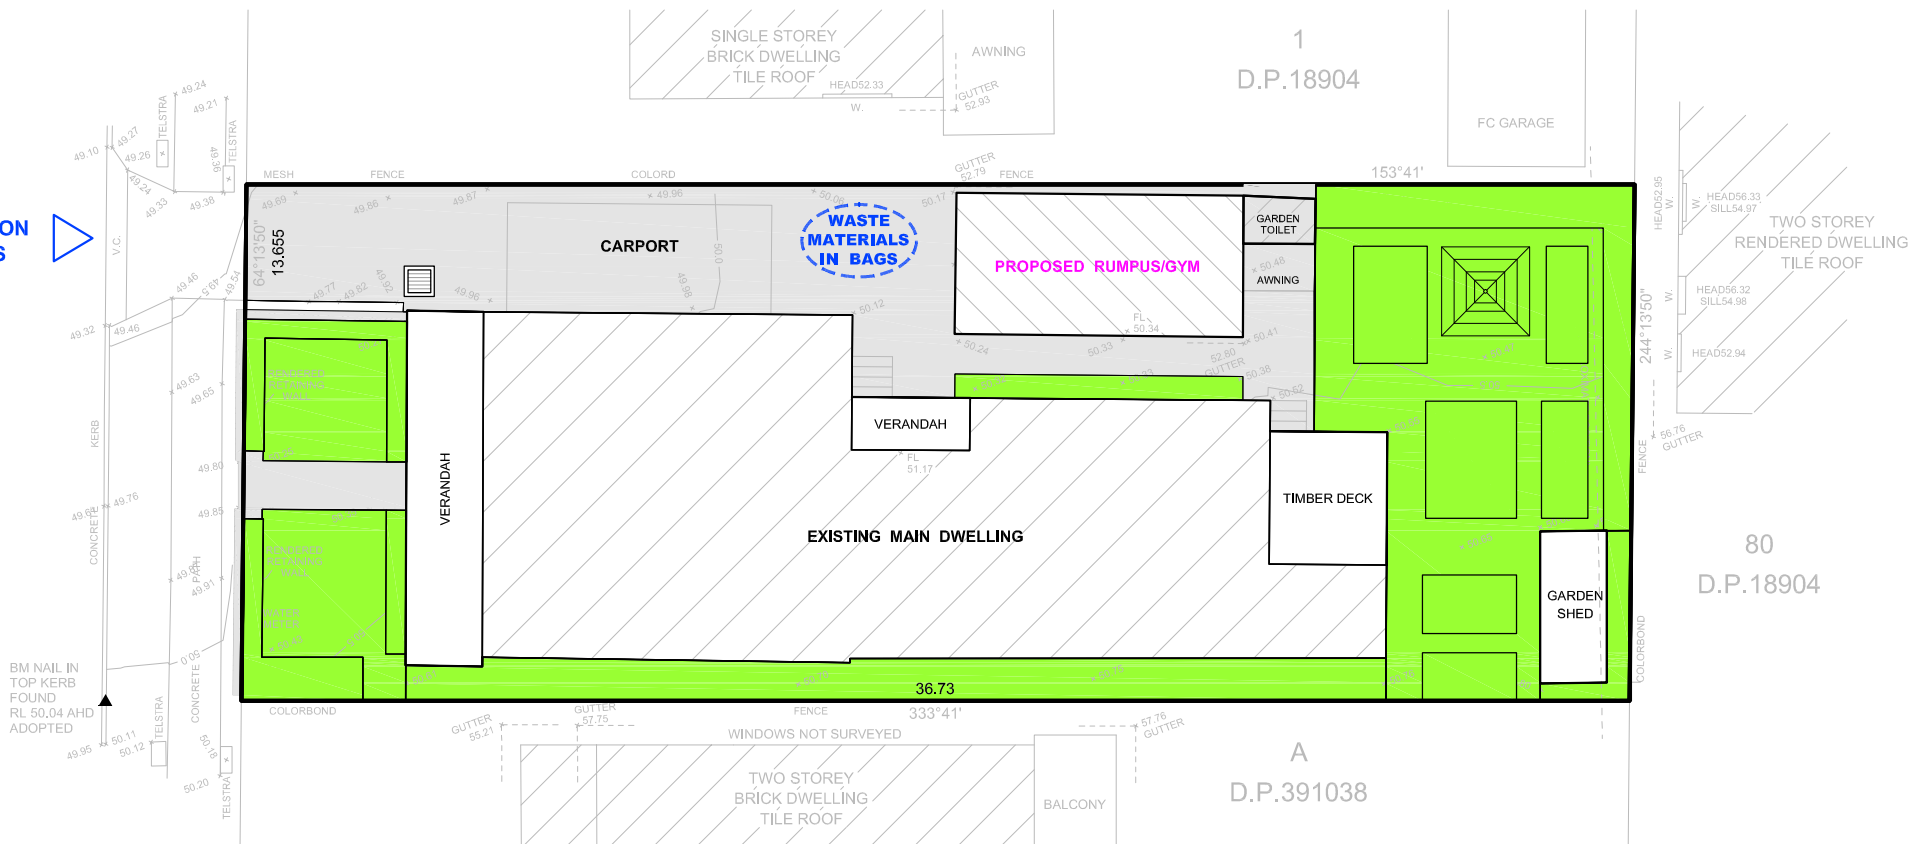

LEGEND/NOTES



PORTABLE TOILET
(Garden toilet for this project)



SEDIMENT FENCE
(Not applicable to this project)



GRAVEL CONSTRUCTION EXIT
(Not applicable to this project)

CONSTRUCTION MANAGEMENT PLAN SEDIMENT AND EROSION CONTROL PLAN

DATE:	AMENDMENTS	Rev.	DEVELOPMENT APPLICATION	PROJECT:	TITLE:	OWNER:	LILLY HUANG
31/05/2022	Issued for DA	1		INTERNAL ALTERATION TO EXISTING DWELLING & CONVERT GARAGE TO A RUMPUS / GYM	SEDIMENT & EROSION CONTROL PLAN	DRAWN:	Mobile: 0450 919 199 lilly.huang@gmail.com
				LOCATION:	134 MOOREFIELDS ROAD KINGSGROVE, NSW 2208	DATE:	31-05-2022
						REVISION:	1
						SHEET:	8 of 8