




DRAWING ID	NAME	REVISION
A0000	COVER PAGE	REV.01
A0001	SITE PLAN	REV.01
A0002	EXISTING GROUND FLOOR LAUOUT	REV.00
A0003	DEMOLITION GROUND FLOOR PLAN	REV.00
A0004	DEMOLITION ROOF PLAN	REV.00
A0005	PROPOSED GROUND FLOOR PLAN	REV.01
A0006	PROPOSED FIRST FLOOR PLAN	REV.01
A0007	ELEVATIONS NORTH & SOUTH	REV.01
A0008	ELEVATIONS EAST & WEST & SECTIONS XX	REV.01
A0009	LANDSCAPE & SOIL EROSION PLAN	REV.00
A0010	SHADOW DIAGRAM	REV.01

	</
--	--	----

GREENACRE ROAD

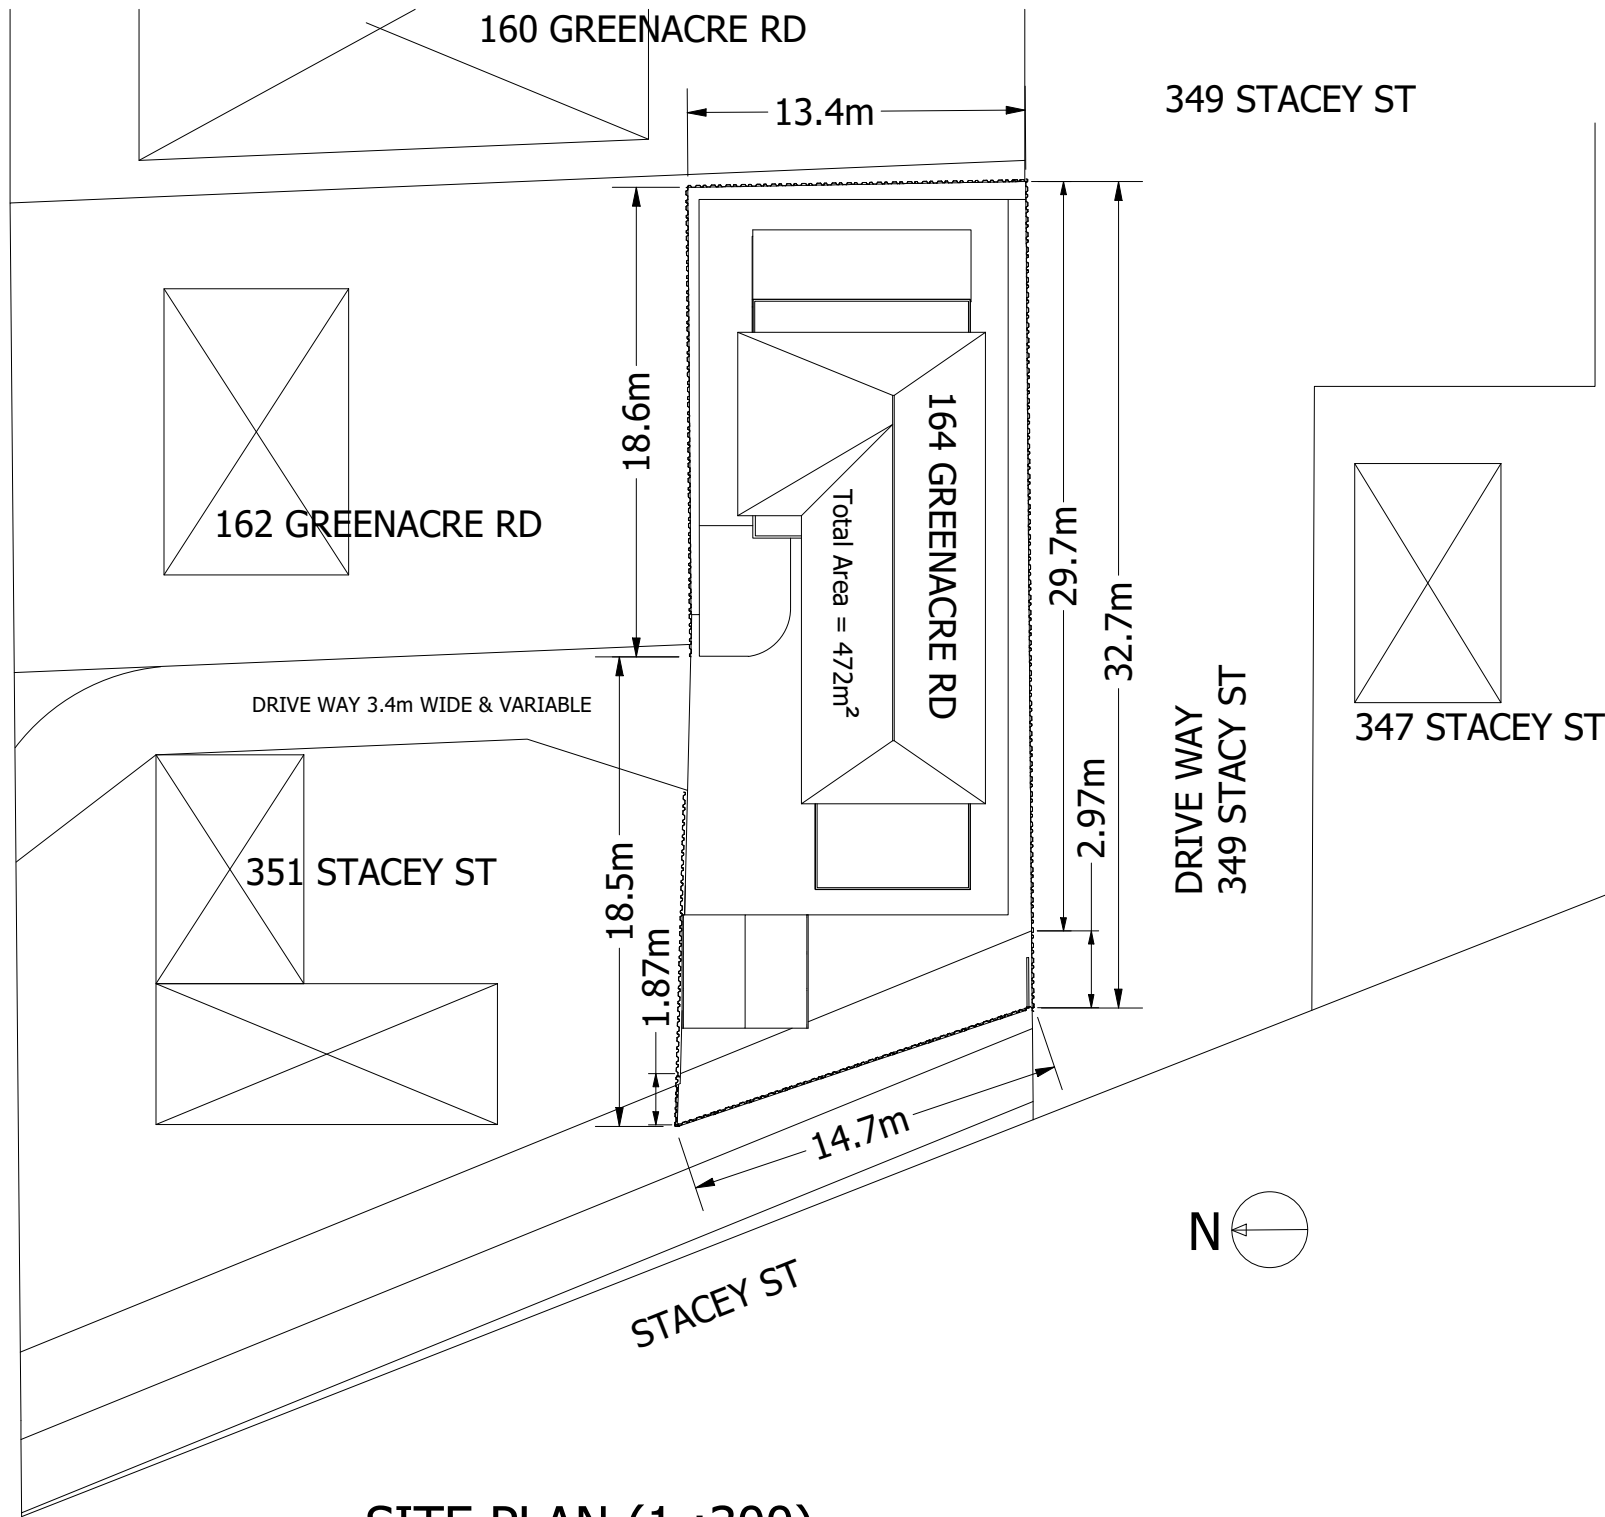

SITE PLAN (1 :300)



164 GREENACRE ROAD

LOCATION PLAN

SCALE 1:300 0 5.0 10.0 20.0m

										PROJECT	PROPOSAL SECOND STORY & GRANNY			
										DRAWING TITLE	SITE PLAN			
										SITE LOCATION	164 Greenacre Road, Bankstown, NSW			
										PROJECT NUMBER	PAN-254087	DRAWING NUMBER	A0001	ALL DIMS IN mm
														A3
01	23/09/2022	For Approval		FK	FK	AZ	AZ							
00	09/09/2022	For Approval		FK	FK	AZ	AZ							
REVISION	DATE	COMMENTS	DESIGN BY	DRAFTED BY	CHECKED BY	APPROVED BY								

[illegible]

EXISTING GROUND FLOOR LAYOUT (1 : 100)

The drawings illustrate the existing ground floor construction. The section on the left shows the wall and foundation assembly, while the detail on the right shows the typical outside finish.

Section Labels:

- Gyprck Board
- Insulation
- Sheathing
- Austral Bricks
- Timber Wall Frame
- Concrete Slab
- Concrete Footing

Detail Labels:


- Gyprck Board
- Insulation
- Gyprck Board
- Timber Wall Frame

Typical Outside Finish:


A photograph of a brick wall with a typical outside finish, showing red bricks and white mortar.

TYPICAL INTERNAL WALL
SCALE 1 : 10

A circle with a radius line extending from the center to the bottom point. The bottom point is labeled with the letter 'N'.

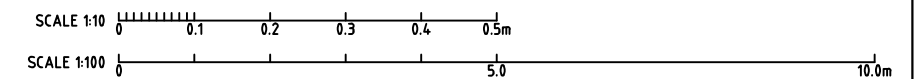


--	--	

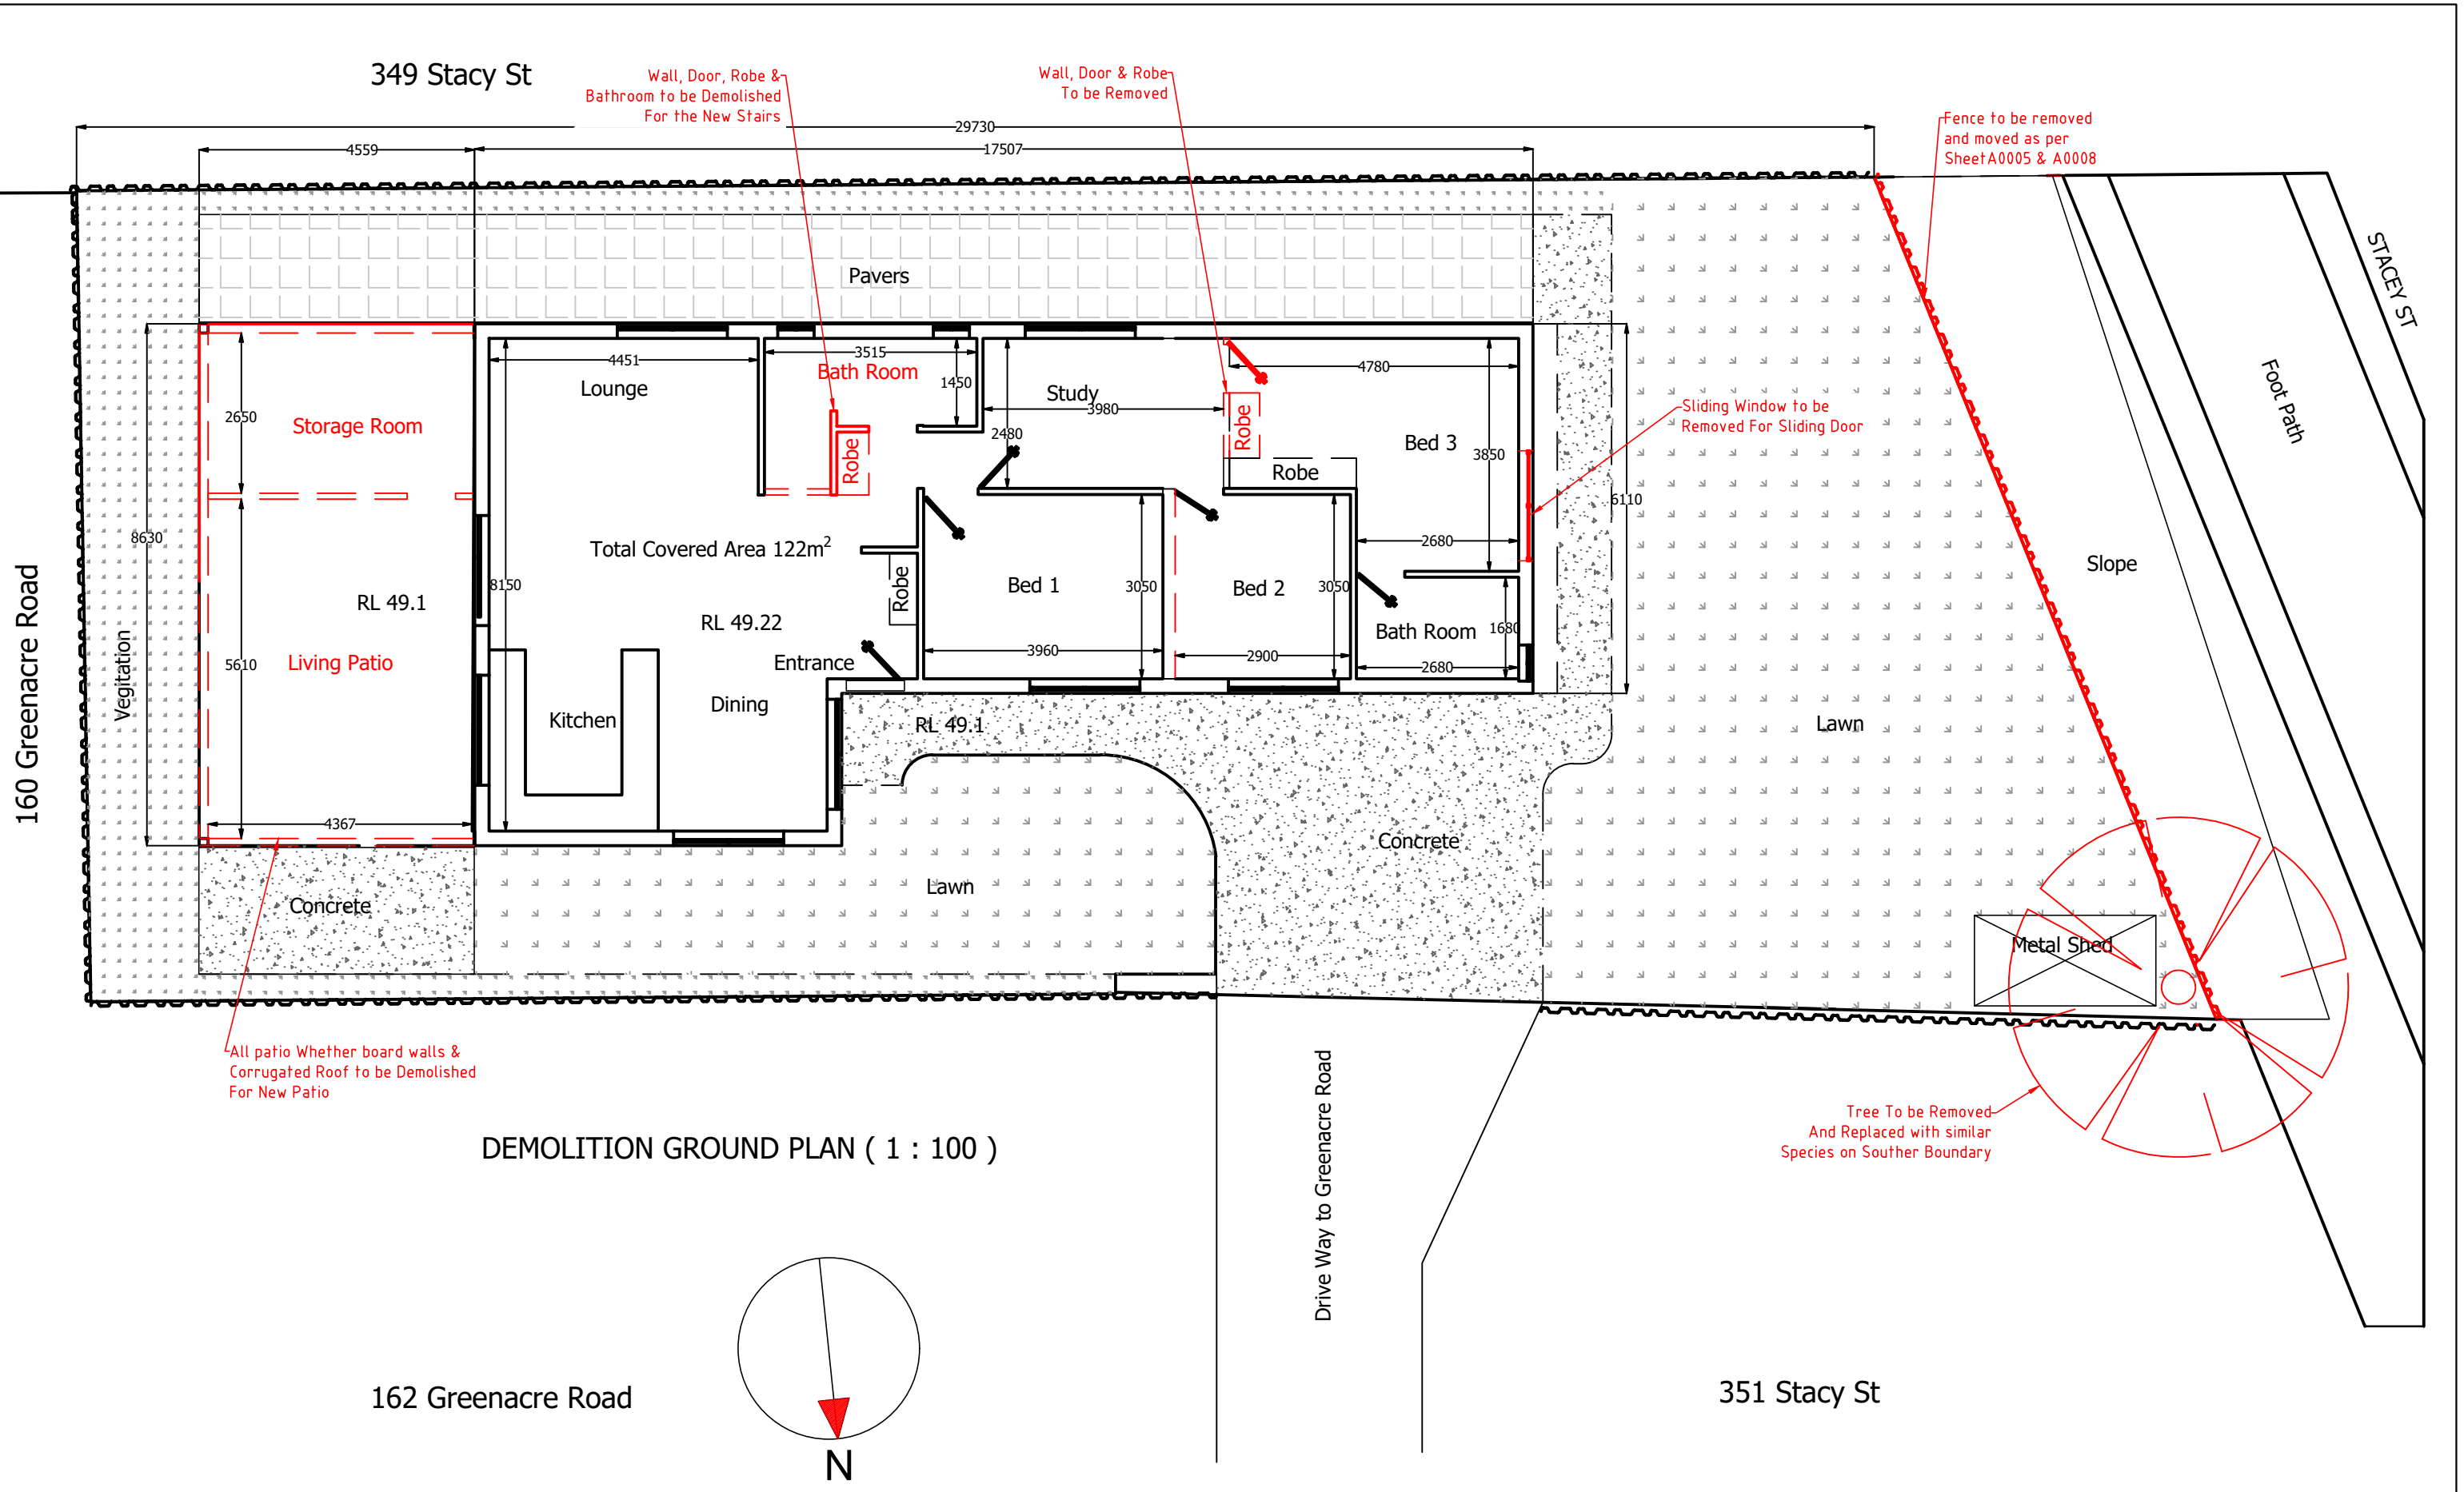


DEMOLITION GROUND PLAN (1 : 100)


SCALE 1:100										0		5.0		10.0m							
										PROJECT											
										PROPOSAL SECOND STORY & GRANNY											
										DRAWING TITLE											
										DEMOLITION GROUND PLAN											
										SITE LOCATION											
										164 Greenacre Road , Bankstown, NSW											
										PROJECT NUMBER											
										DRAWING NUMBER											
										ALL DIMS											
										IN mm											
A3																					
00										23/09/2022		FOR APPROVAL		FK		FK		AZ		AZ	
REVISION										DATE		COMMENTS		DESIGN BY		DRAFTED BY		CHECKED BY		APPROVED BY	

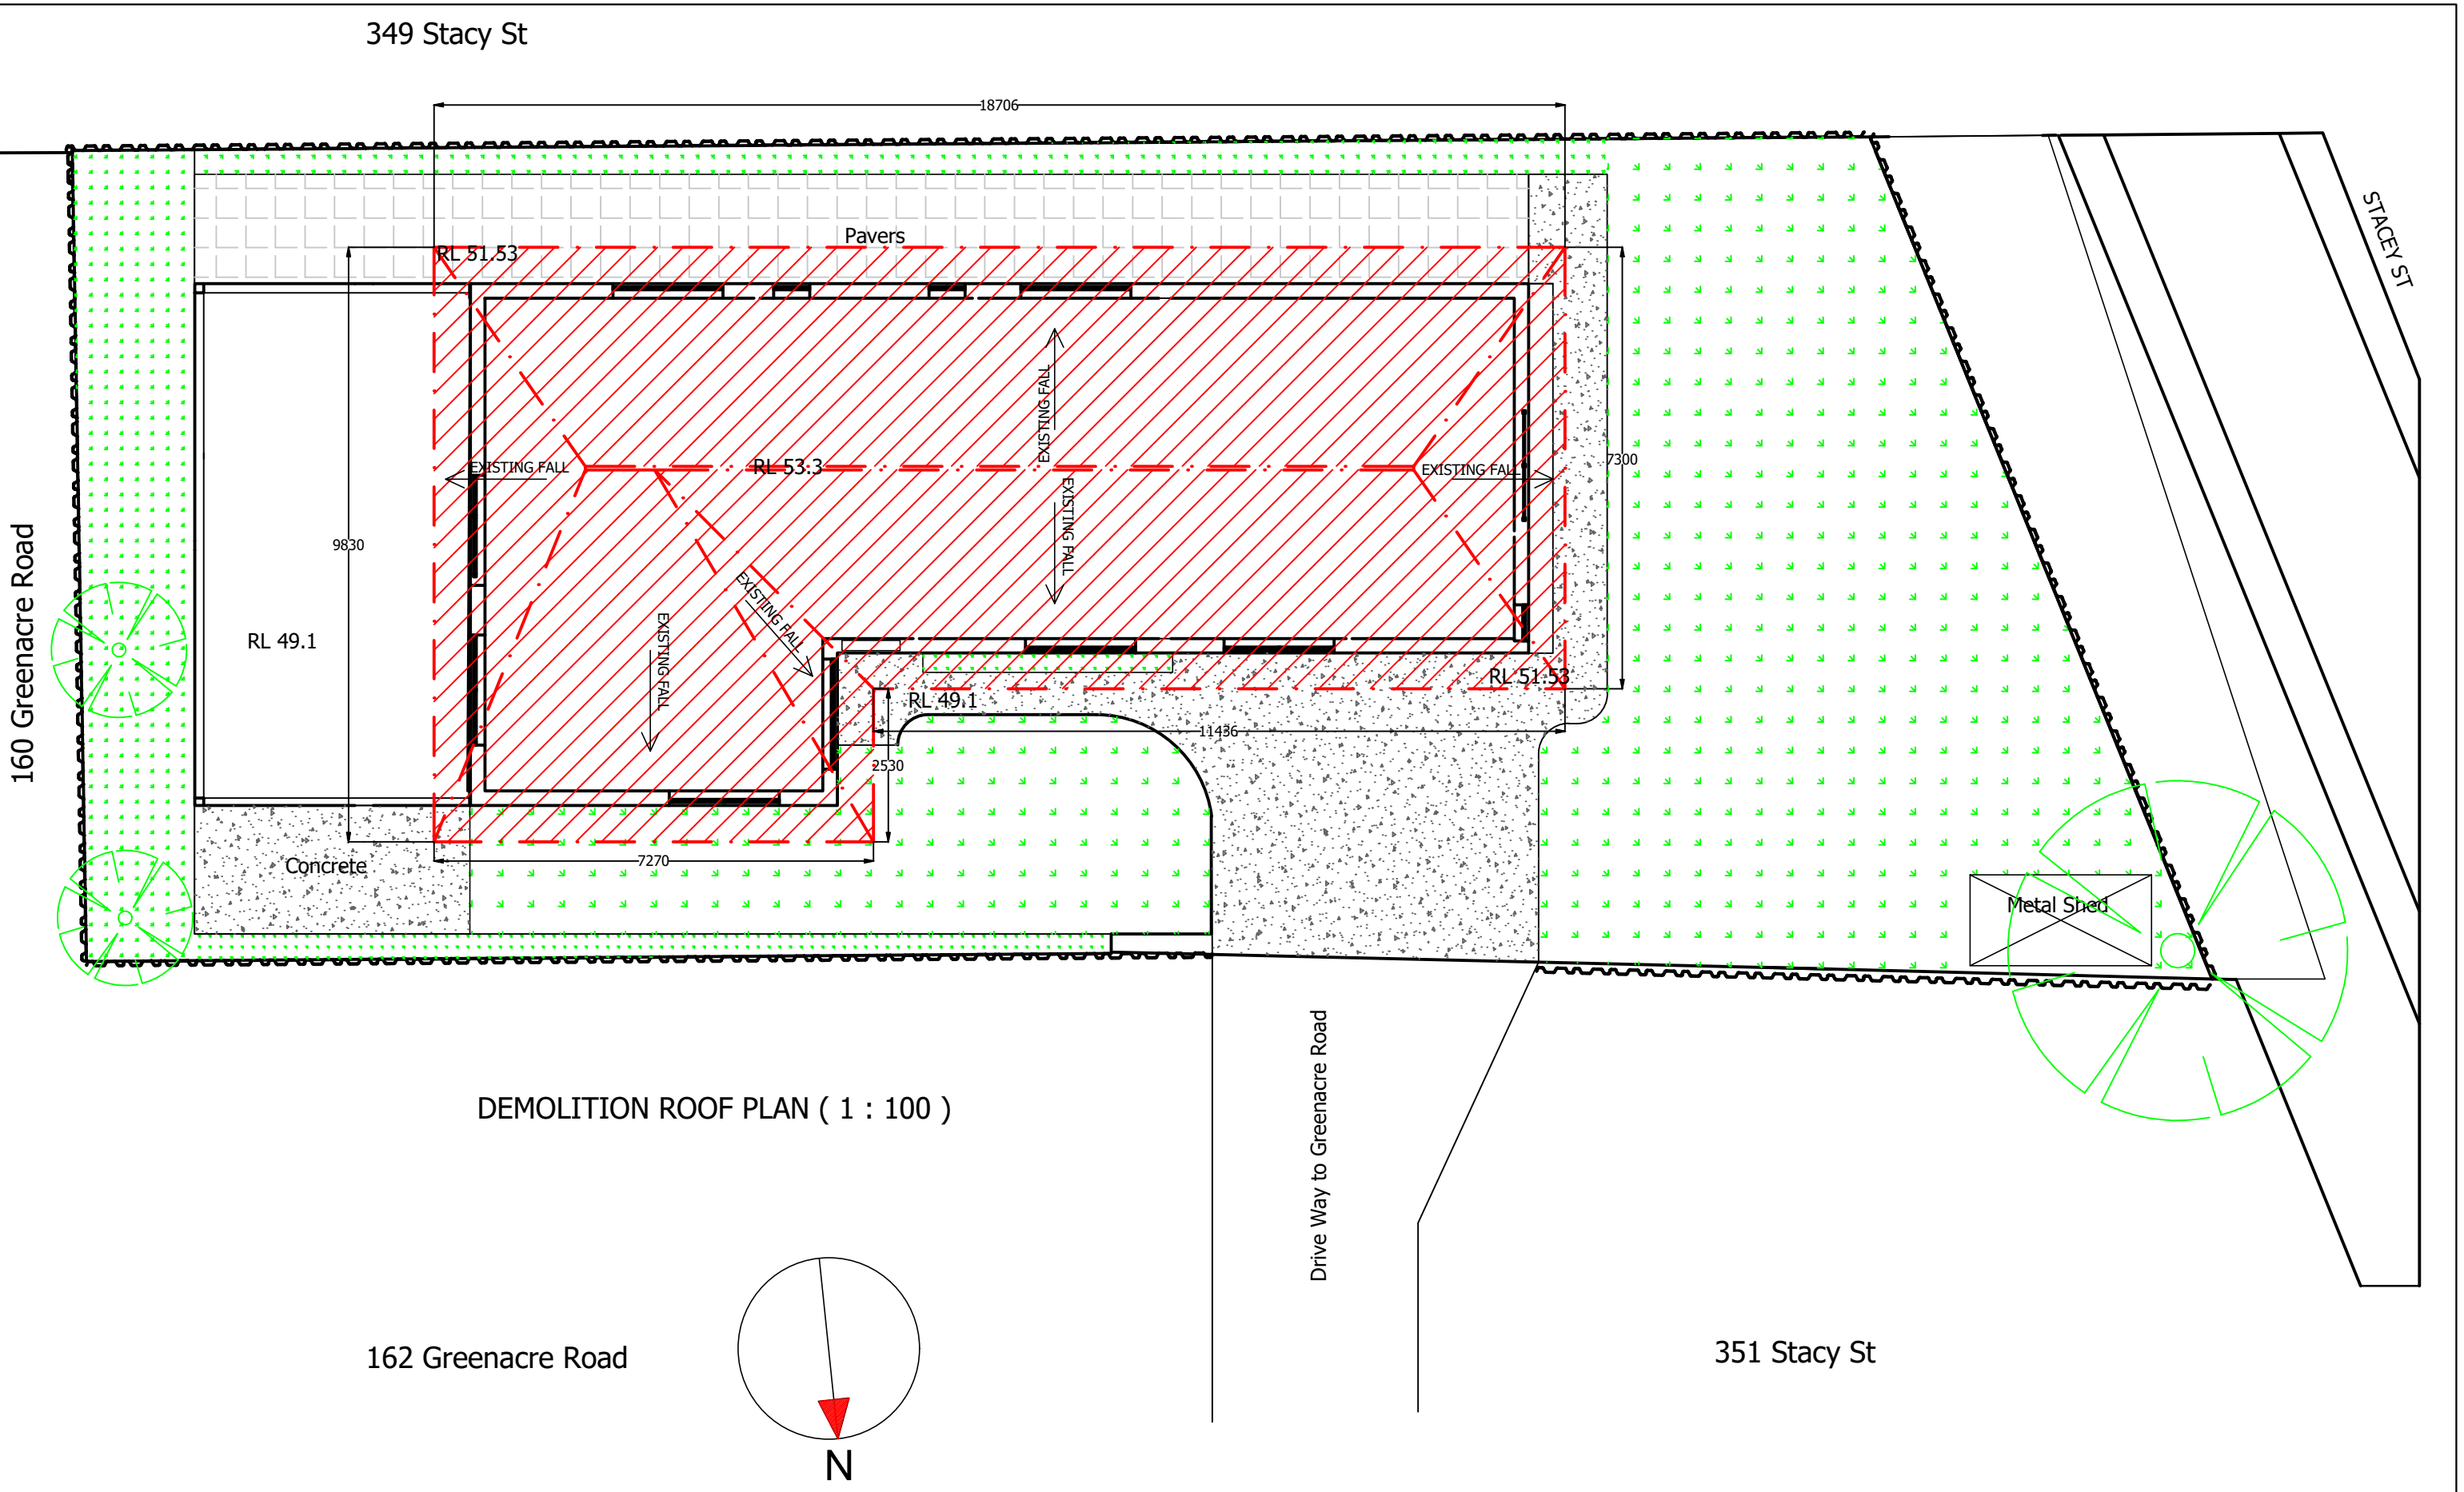


- NOTES
- 1. EXISTING TIMBER ROOF STRUCTURE TO BE REMOVED
 - 2. EXISTING ROOF TILES & ACCESSORIES AND GUTTERS TO BE REPLACED

SCALE 1:100										0		5.0		10.0m	
										PROJECT					
										PROPOSAL SECOND STORY & GRANNY					
										DRAWING TITLE					
										DEMOLITION ROOF PLAN					
										SITE LOCATION					
										164 Greenacre Road , Bankstown, NSW					
00		23/09/2022		FOR APPROVAL				FK		FK		AZ		AZ	
REVISION		DATE		COMMENTS				DESIGN BY		DRAFTED BY		CHECKED BY		APPROVED BY	
PAN-254087		A0004				ALL DIMS IN mm		A3							

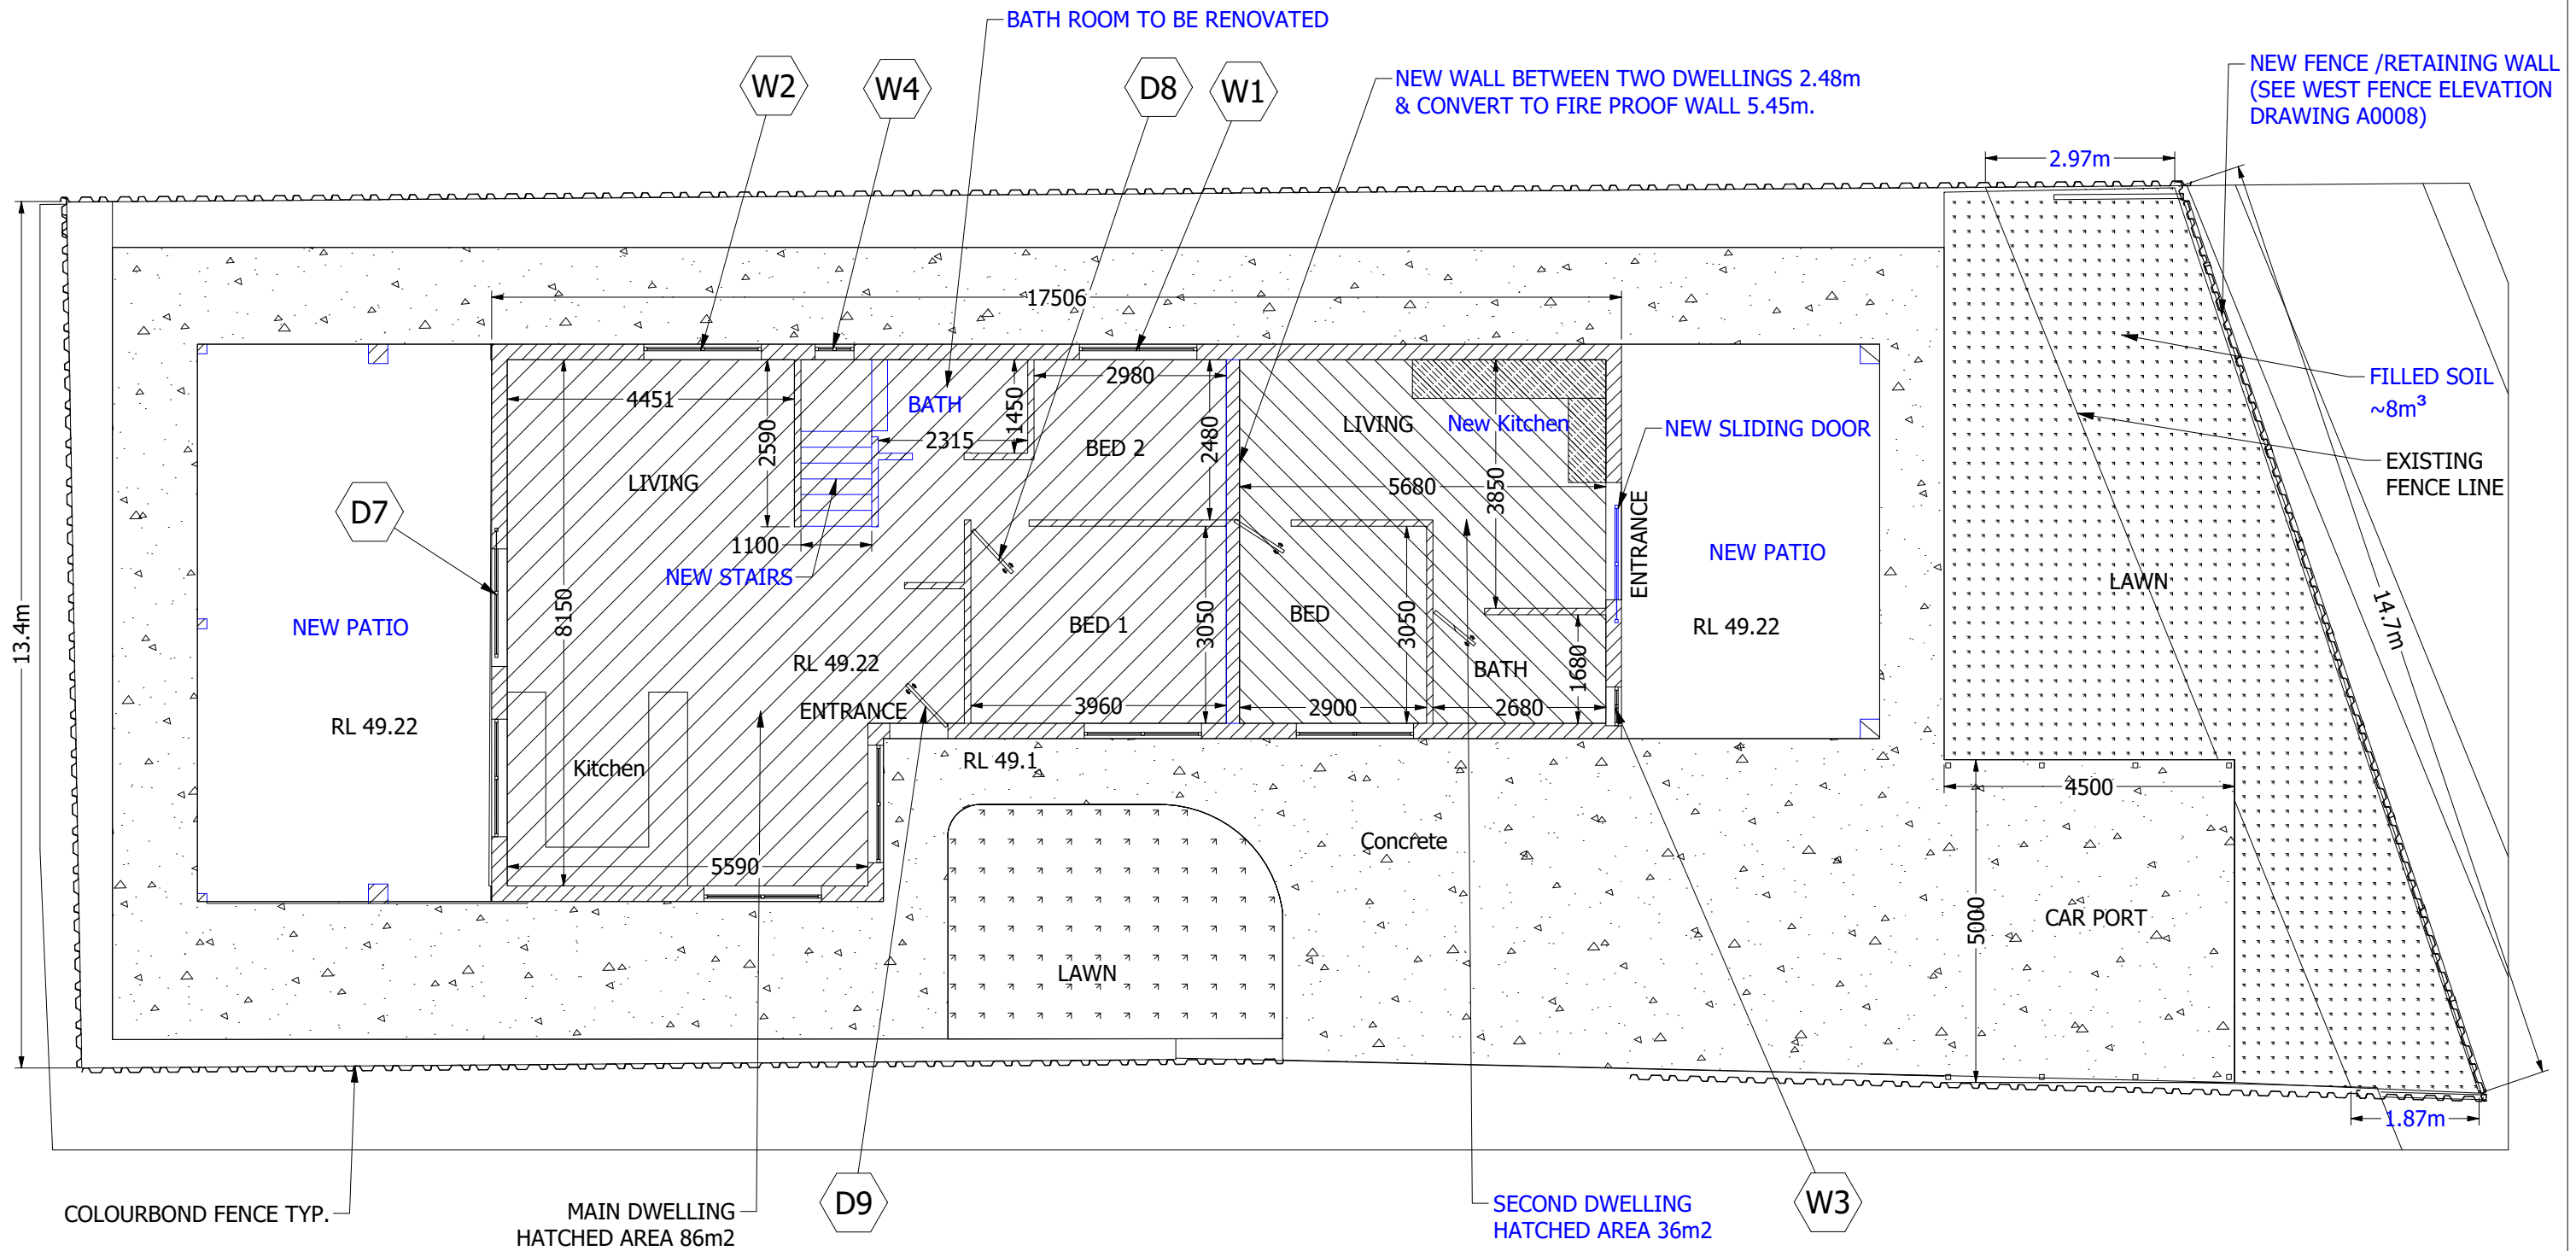


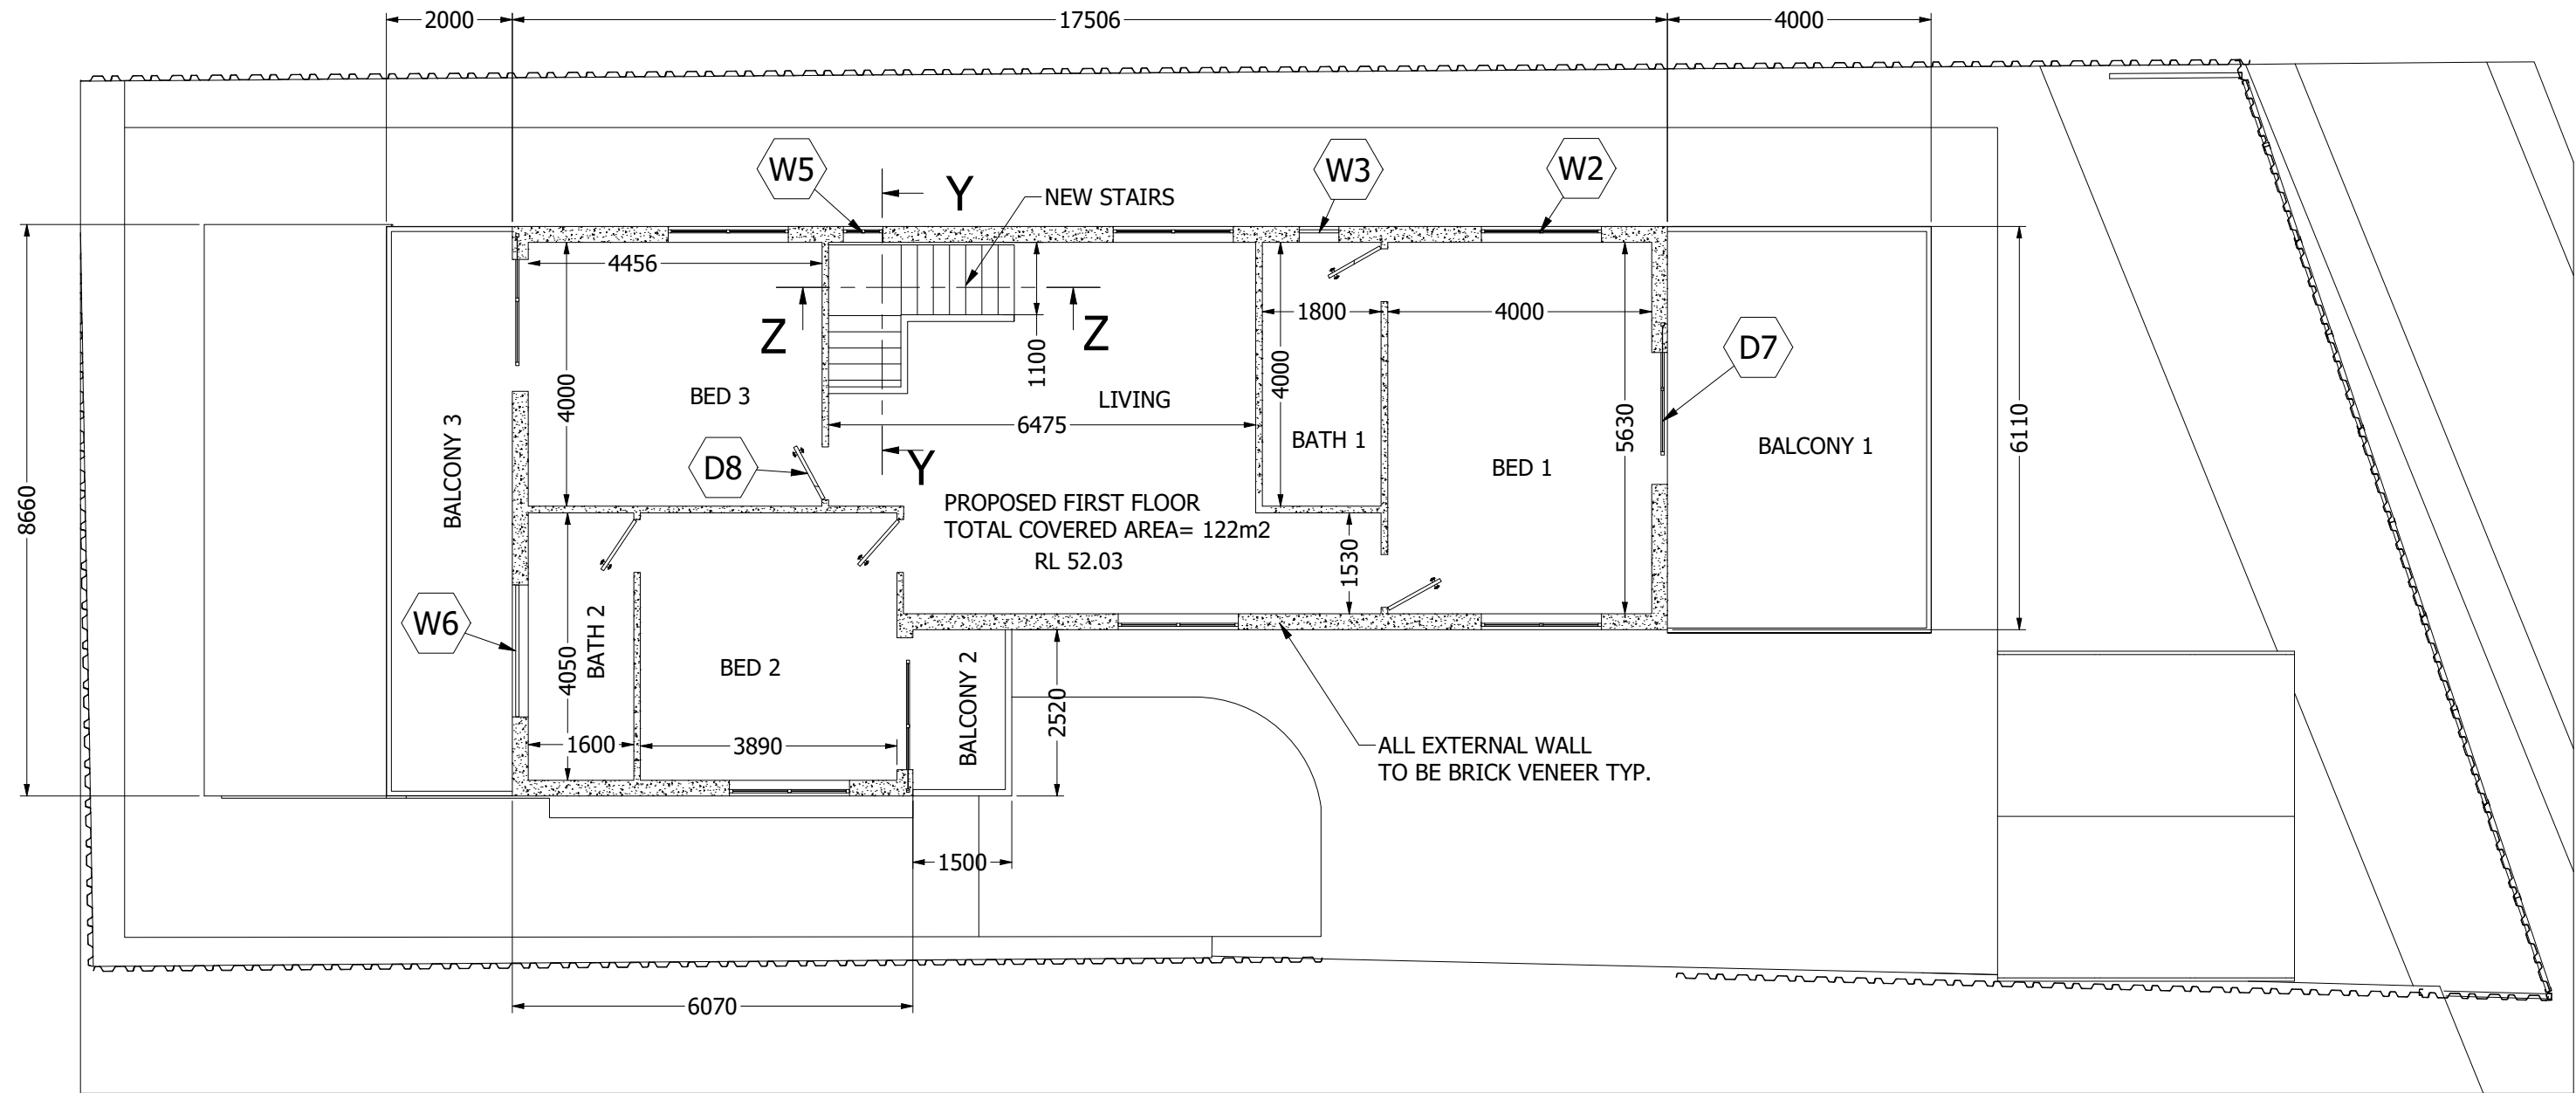

PROPOSED FIRST FLOOR PLAN (1 : 100)

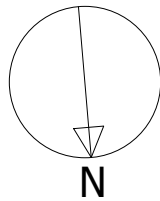

DOORS & WINDOWS SPECIFICATION		
ITEM	QTY	SPECIFICATION
W1	5	Sliding Aluminium Window 2000 x1820
W2	8	Sliding Aluminium Window 1530 x1820
W3	3	Sliding Aluminium Window 600 x 600
W4	1	Sliding Aluminium Window 1000 x 600
W5	1	Sliding Aluminium Window 1530 x600
W6	1	Sliding Aluminium Window 2000 x 600
D7	4	Sliding Aluminium Door 2430 x2000
D8	8	Hinged Wooden Door 1800 x 900
D9	1	Hinged Wooden Door 1800 x 1000

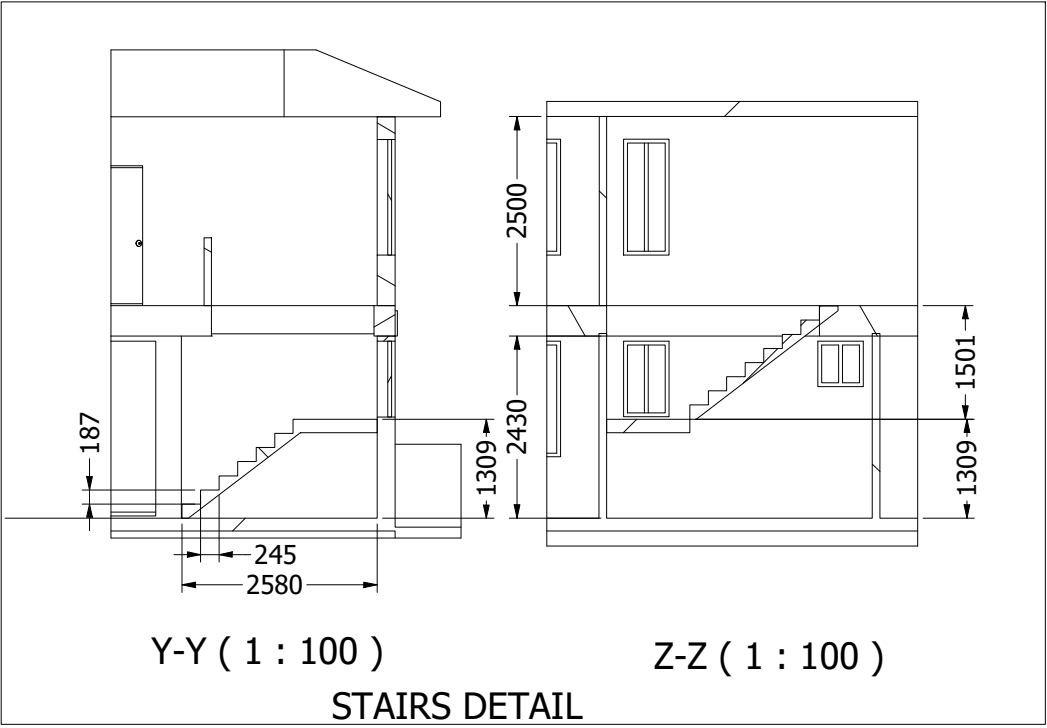


Y-Y (1 : 100)
Z-Z (1 : 100)
STAIRS DETAIL


- NOTES:
- All External Walls To Be Brick Veneer As Shown On Sheet A0002
 - All Internal Walls To Be As Shown On Sheet A0002
 - Timber Floor To Be Layed On First Floor

SCALE 1:100 0 5.0 10.0m

PROJECT							
PROPOSAL SECOND STORY & GRANNY							
DRAWING TITLE							
PROPOSED FIRST FLOOR PLAN							
SITE LOCATION							
164 Greenacre Road, Bankstown, NSW							
PROJECT NUMBER				DRAWING NUMBER			
PAN-254087				A0006			
ALL DIMS IN mm				A3			
01	23/09/2022	For Approval	FK	FK	AZ	AZ	
00	09/09/2022	For Approval	FK	FK	AZ	AZ	
REVISION	DATE	COMMENTS	DESIGN BY	DRAFTED BY	CHECKED BY	APPROVED BY	

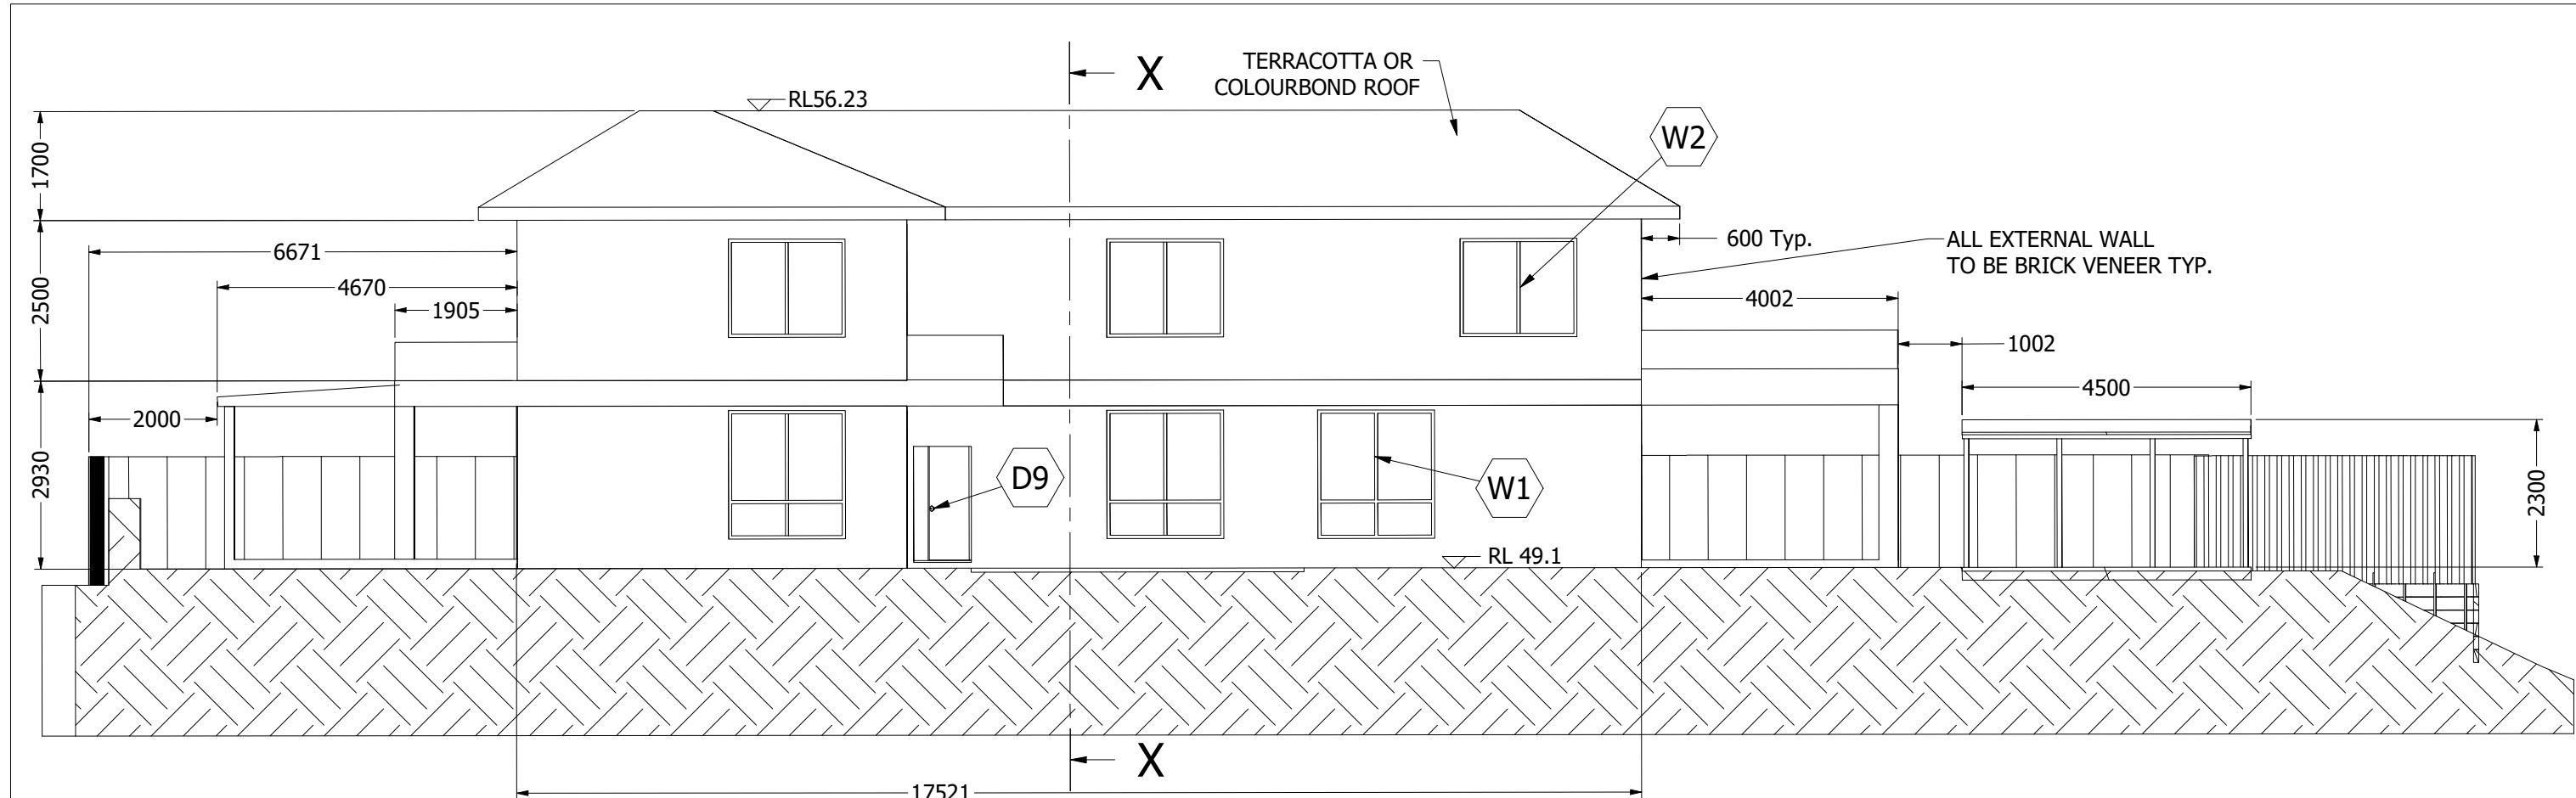


FRONT ELEVATION NORTH (1 : 100)

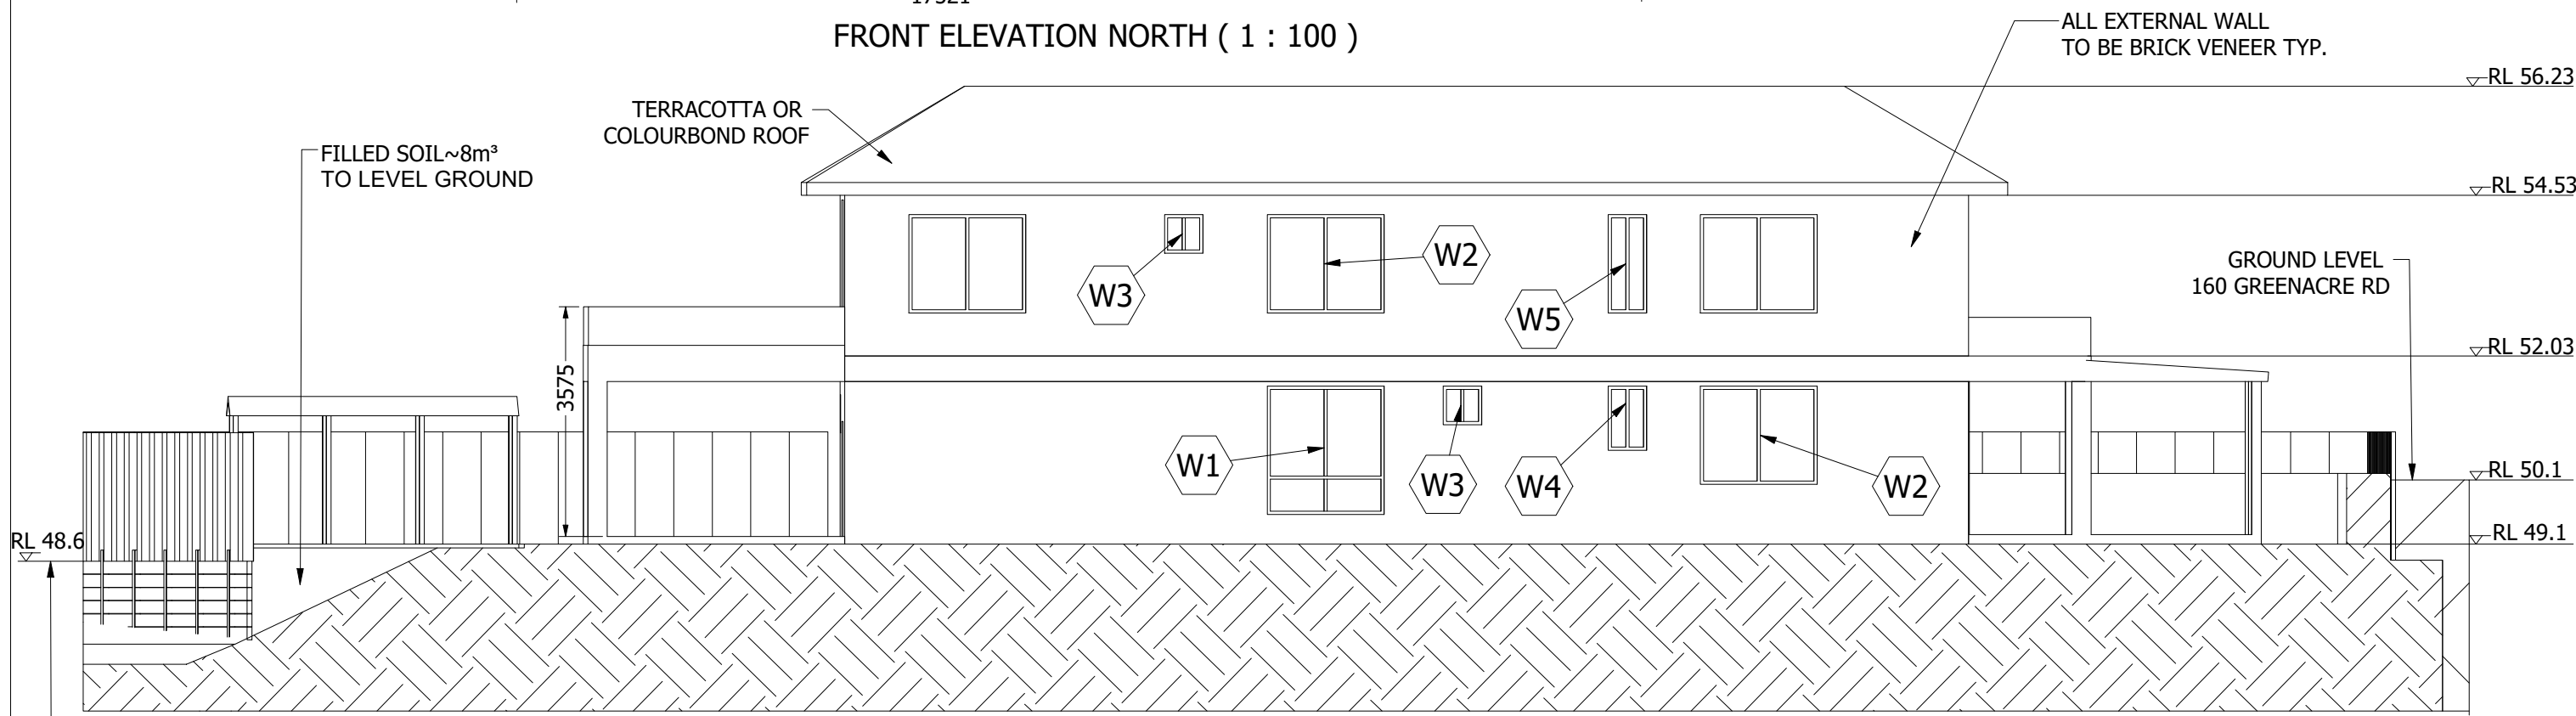


REAR ELEVATION SOUTH (1 : 100)

SCALE 1:100 0 5.0 10.0m


--	--	

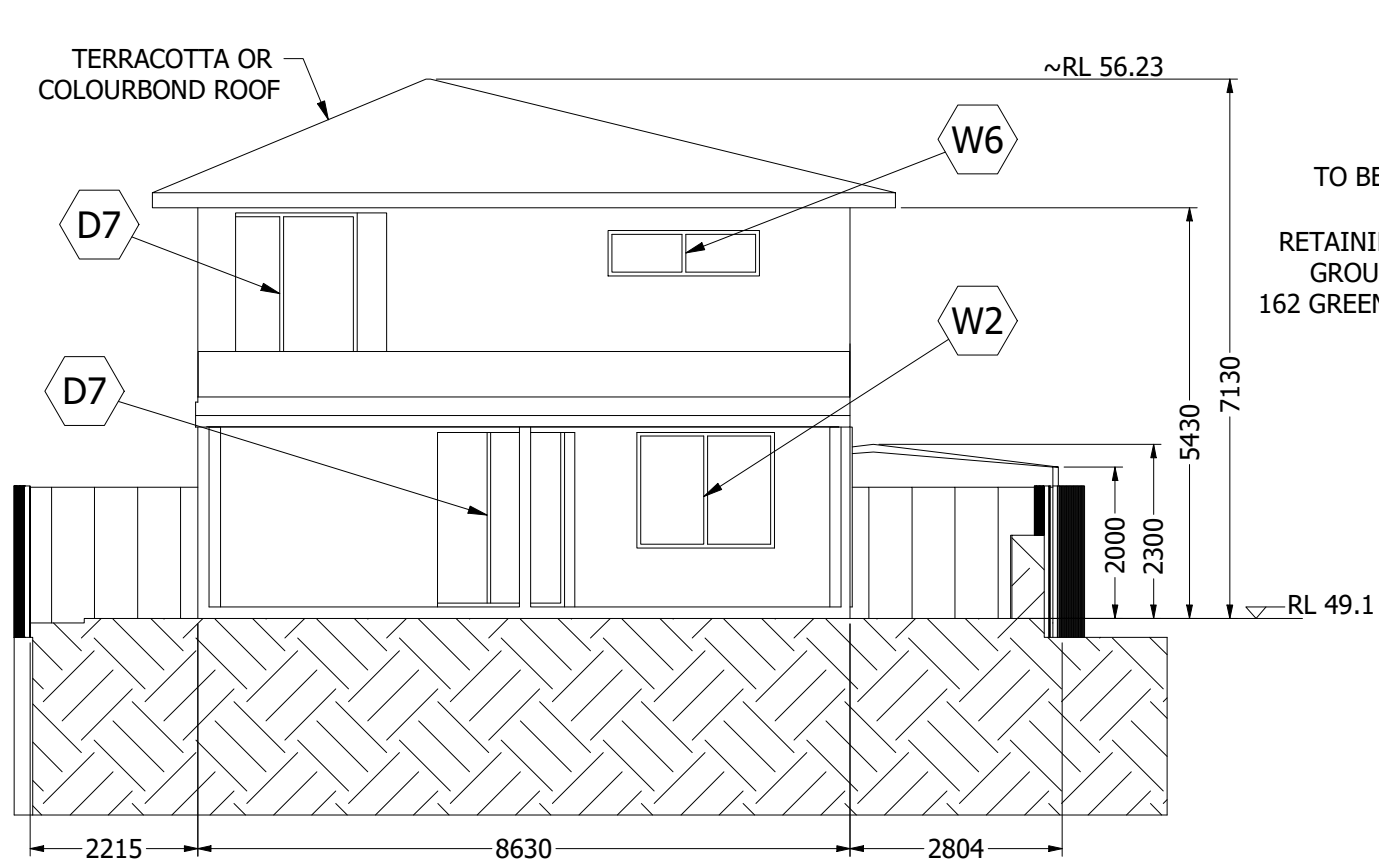


EAST ELEVATION (1 : 100)

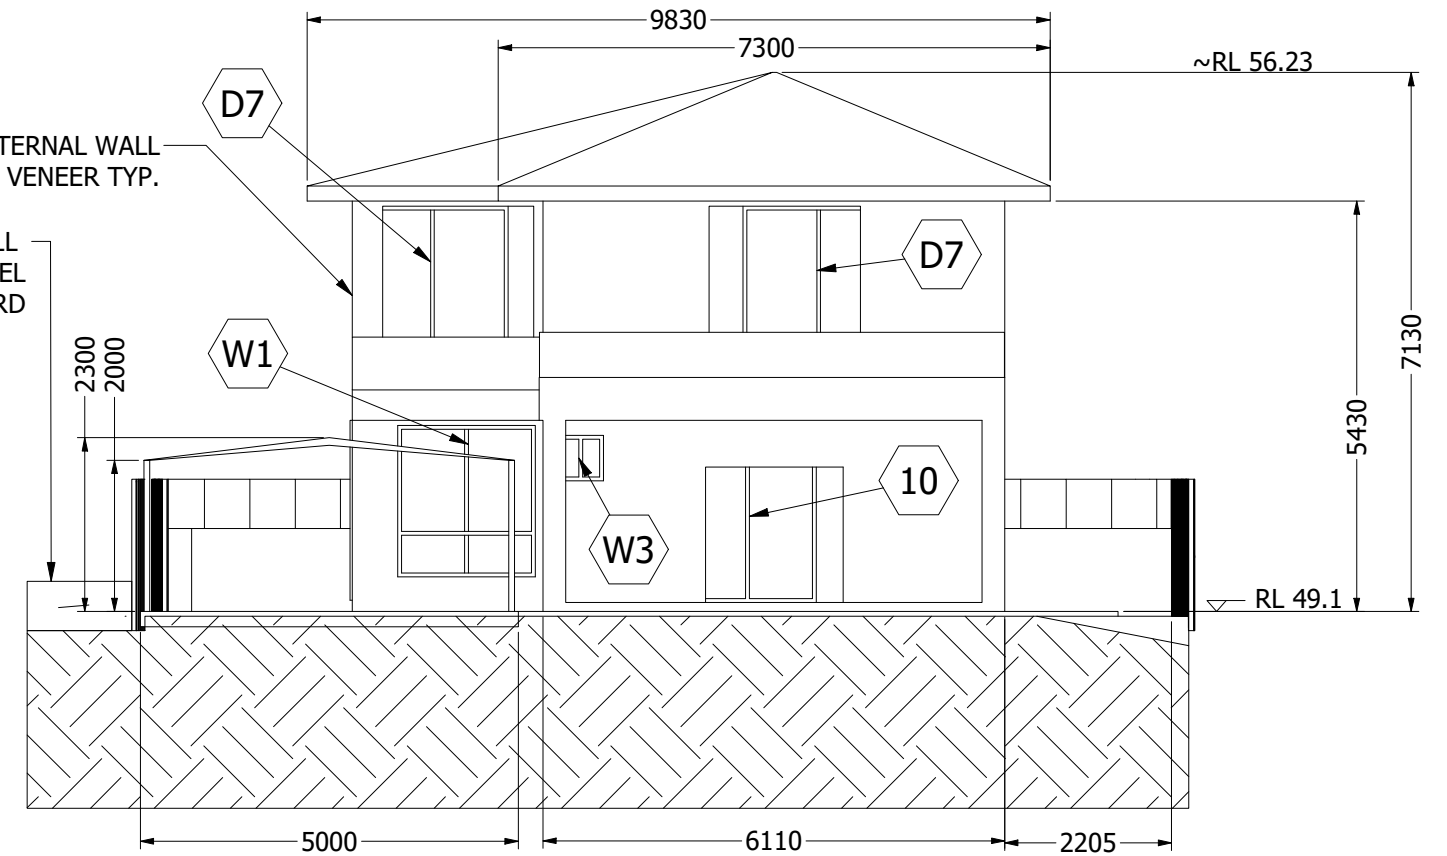

WEST ELEVATION (1 : 100)

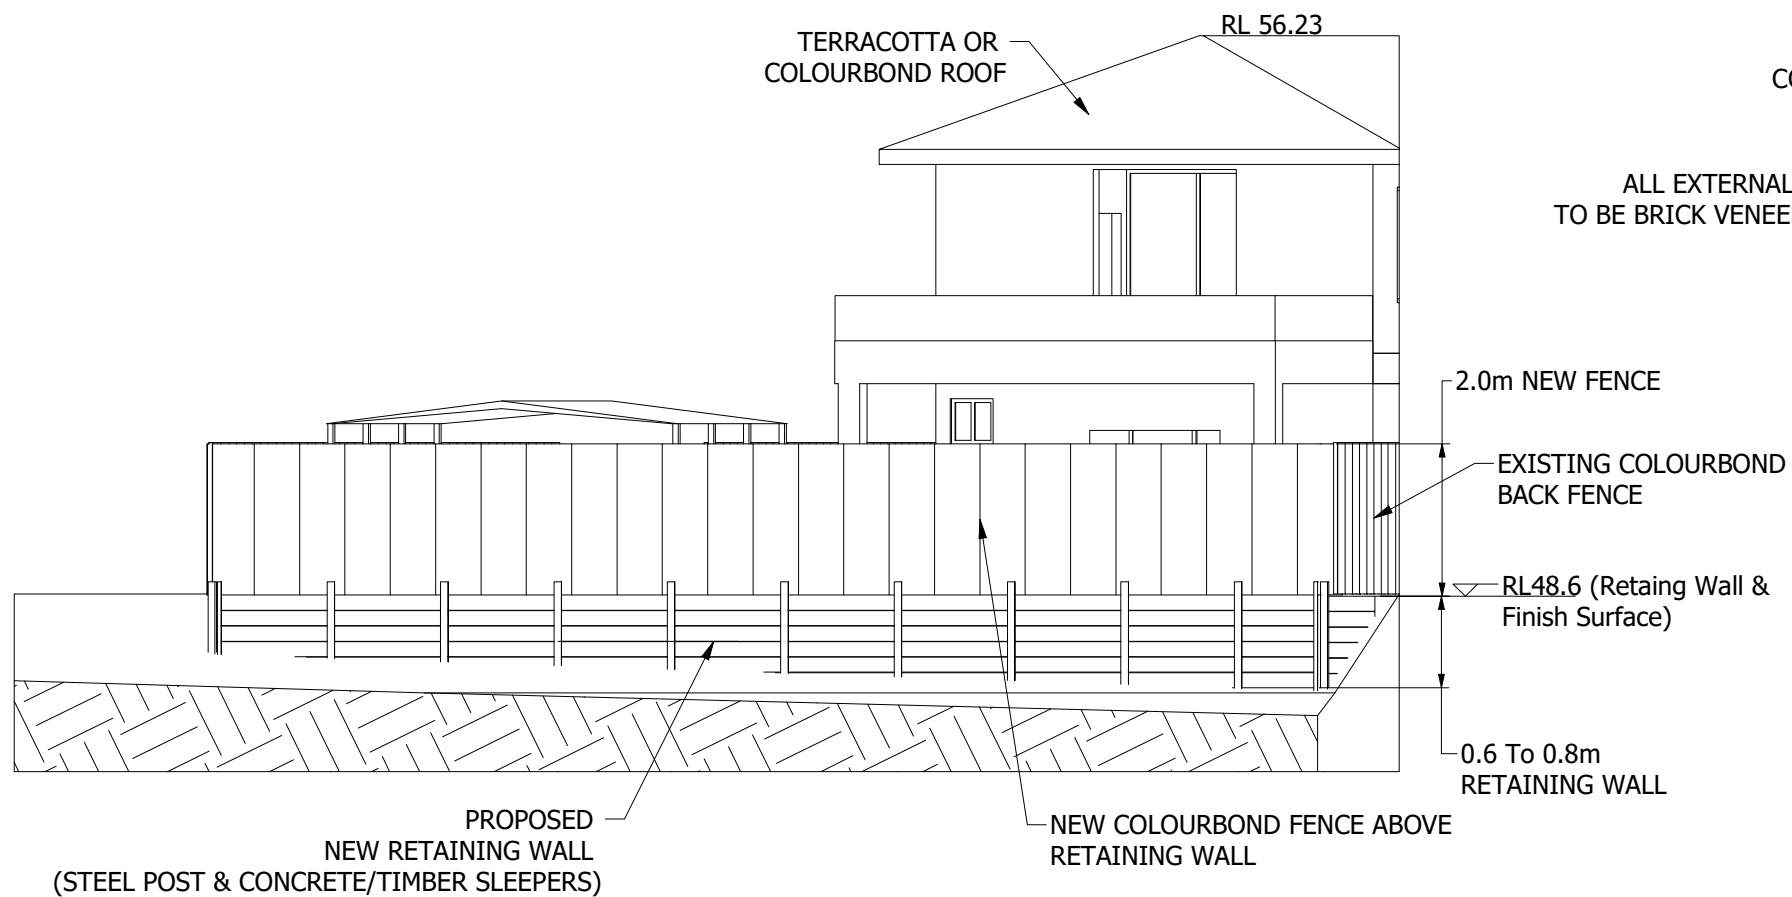


WESTERN FENCE ELEVATION (1 : 100)

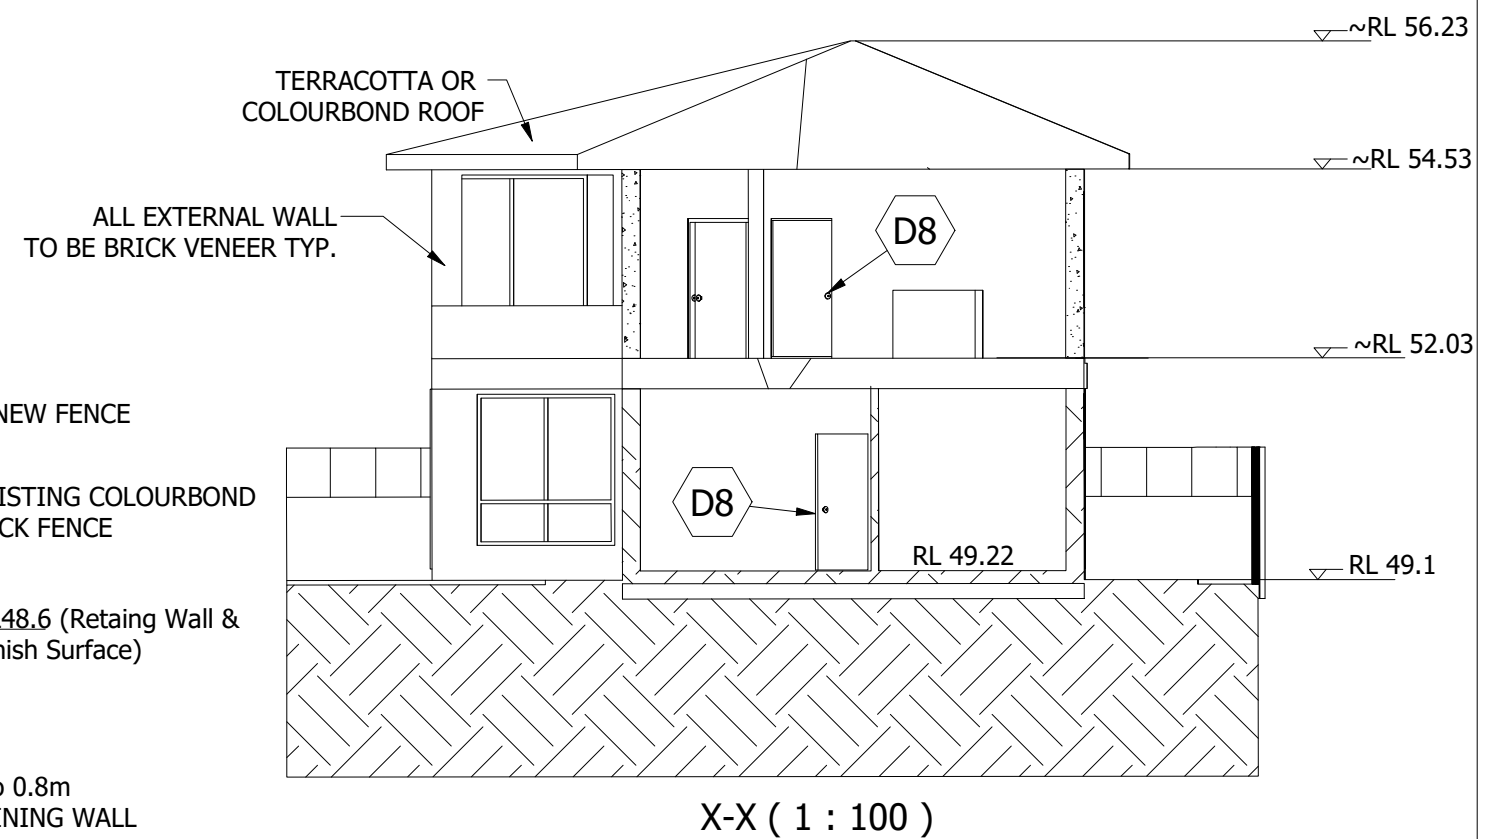

X-X (1 : 100)

SCALE 1:100 0 5.0 10.0m

--	--	

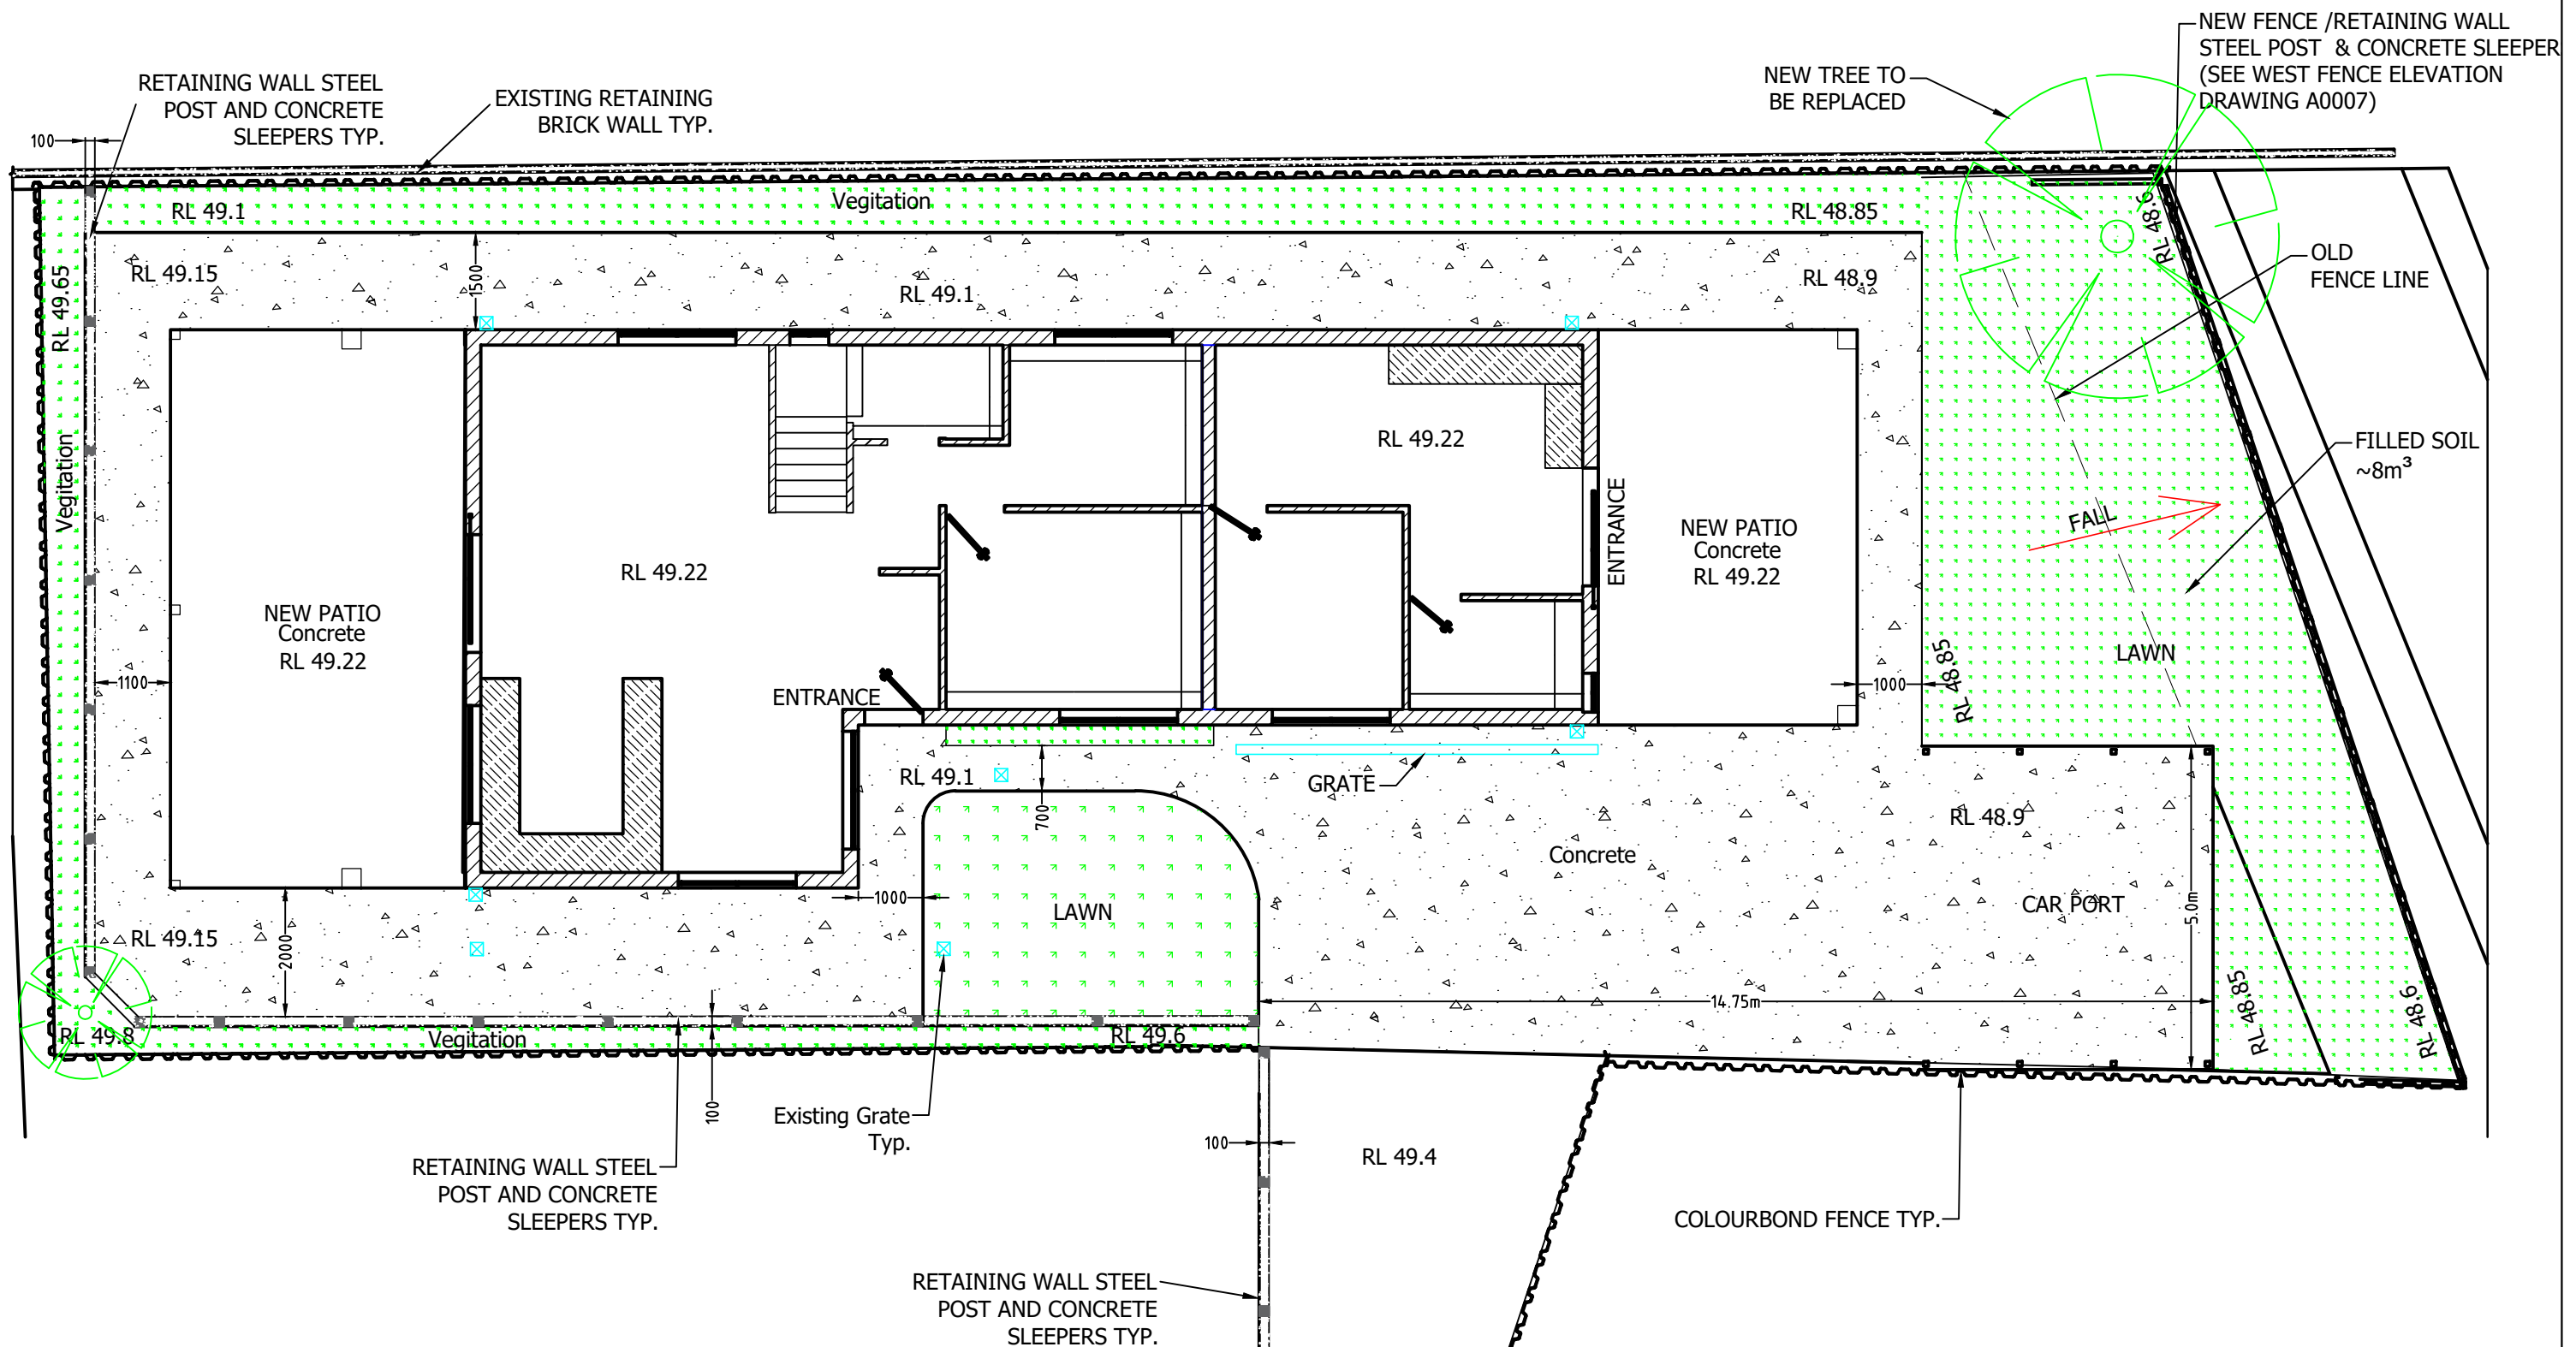

LANDSCAPE PLAN (1 : 100)


Existing Gate

NOTES


1. Soil erosion are controlled by Existing Vegetation/Plants, Lawn and retaining wall_all around premises.
2. Extended west side of outdoor area to be filled by soil & leveled, new retaining wall as shown.
3. All existing vegetation & plants are to be remain in north, south and eastern side.
4. New storm drainage plan to link in with existing storm drainage already in place on site (See storm water drainage plans 20220362)

SCALE 1:100 0 5.0 10.0m


	</
--	--	----

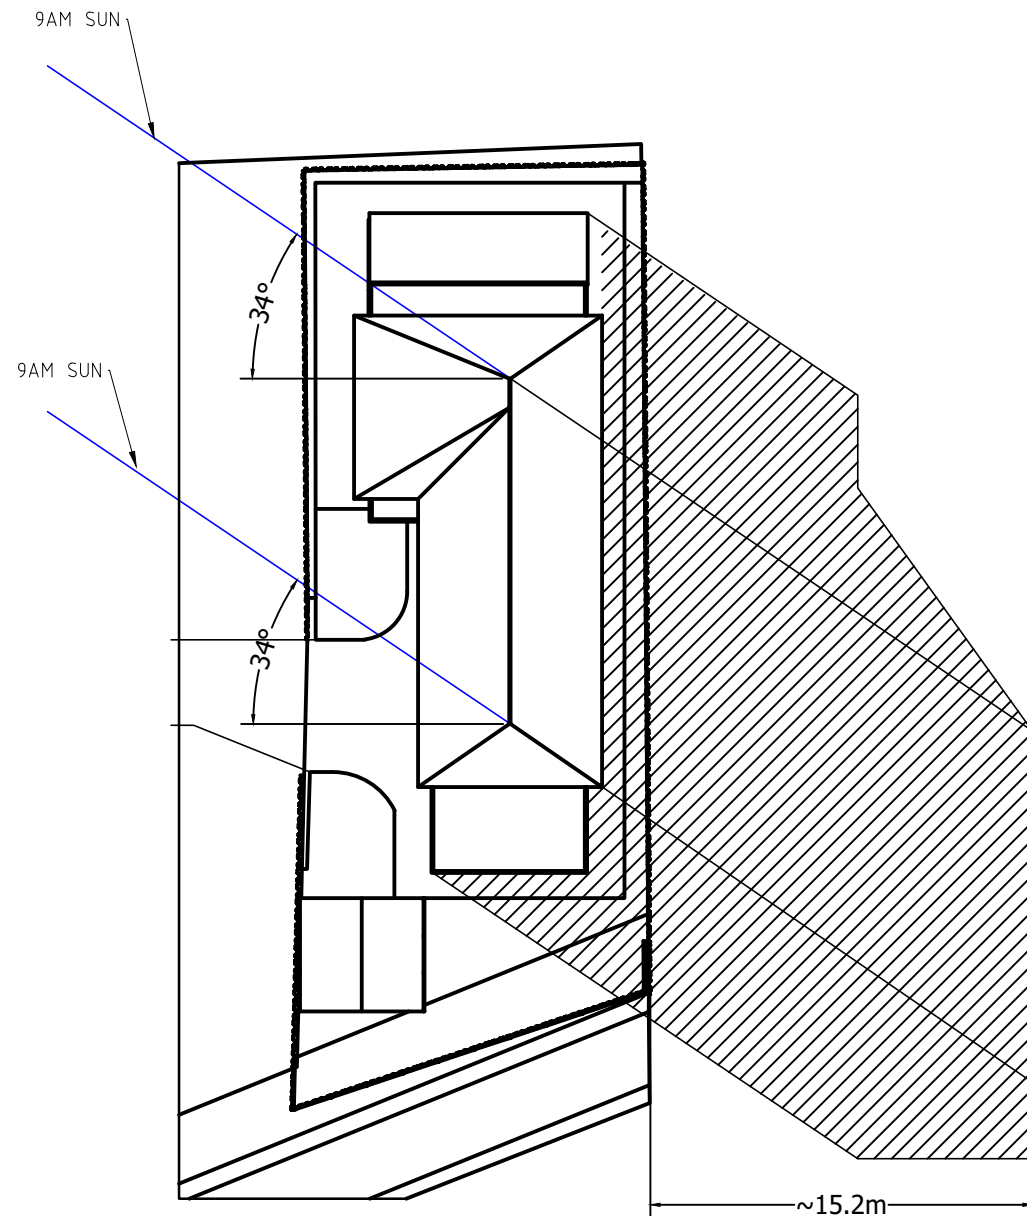


9AM SHADOW DIAGRAM
SCALE 1 / 300

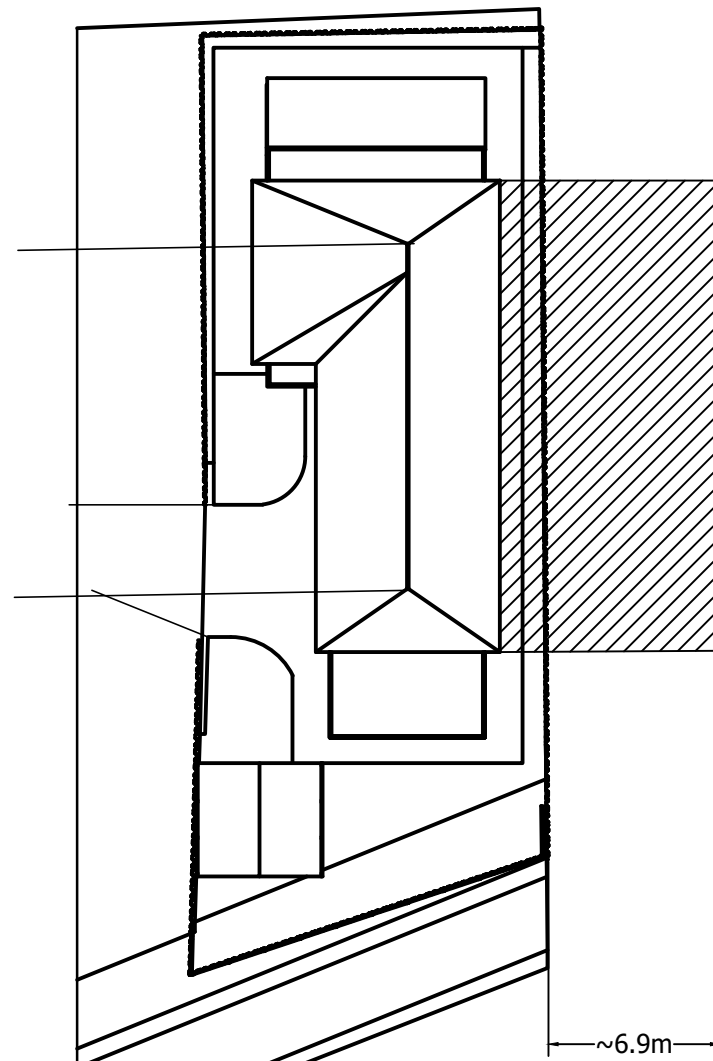


12 NOON SHADOW DIAGRAM
SCALE 1 / 300

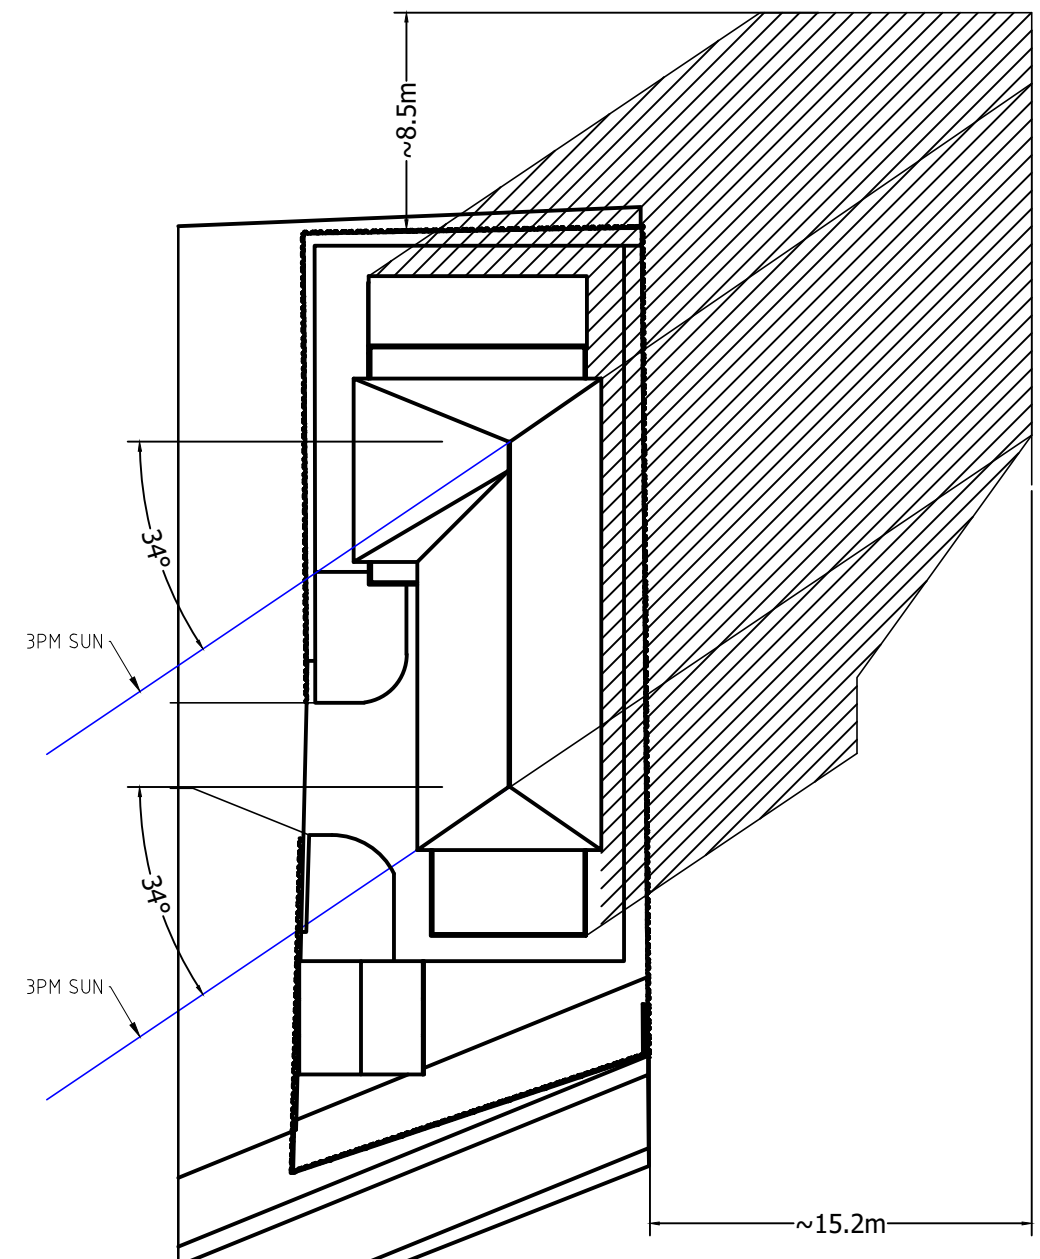

3PM SHADOW DIAGRAM
SCALE 1 / 300

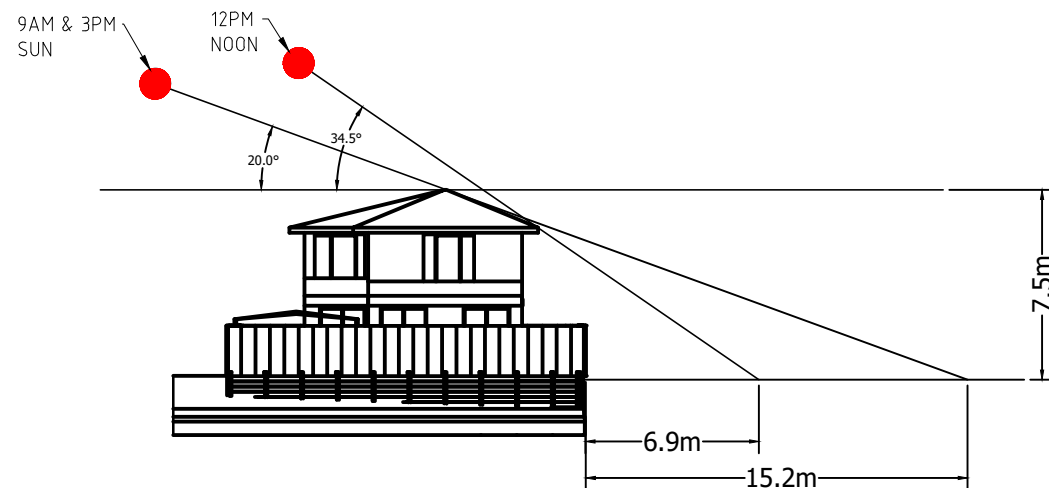

ELEVATION
SCALE 1 / 300

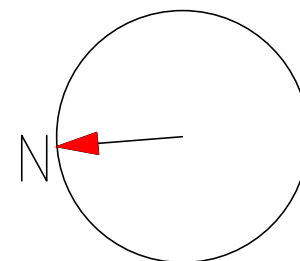

SCALE 1:300 0 5.0 10.0 20.0m

	</
--	--	----