



Department of Planning
and Environment

Issued under the Environmental Planning and Assessment Act 1979


Approved Section 4.55 (1A) Modification Application

No MOD 23/3688 (DA 9602 MOD 1) granted on the 10 July 2023

In respect to DA 9602


Signed M Brown

Sheet No 3 of 13

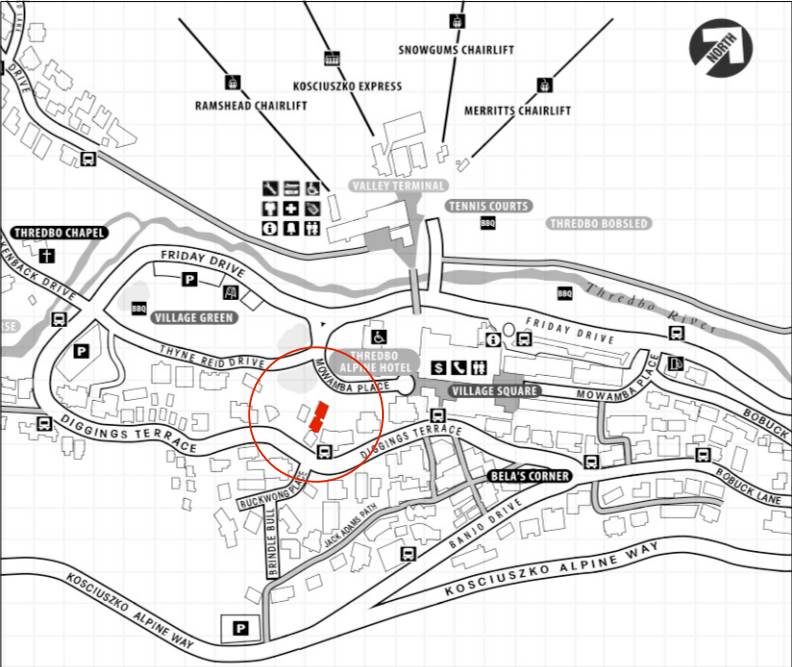

SOURCE: THREDBO VILLAGE RESORT MAP

LOCATION PLAN

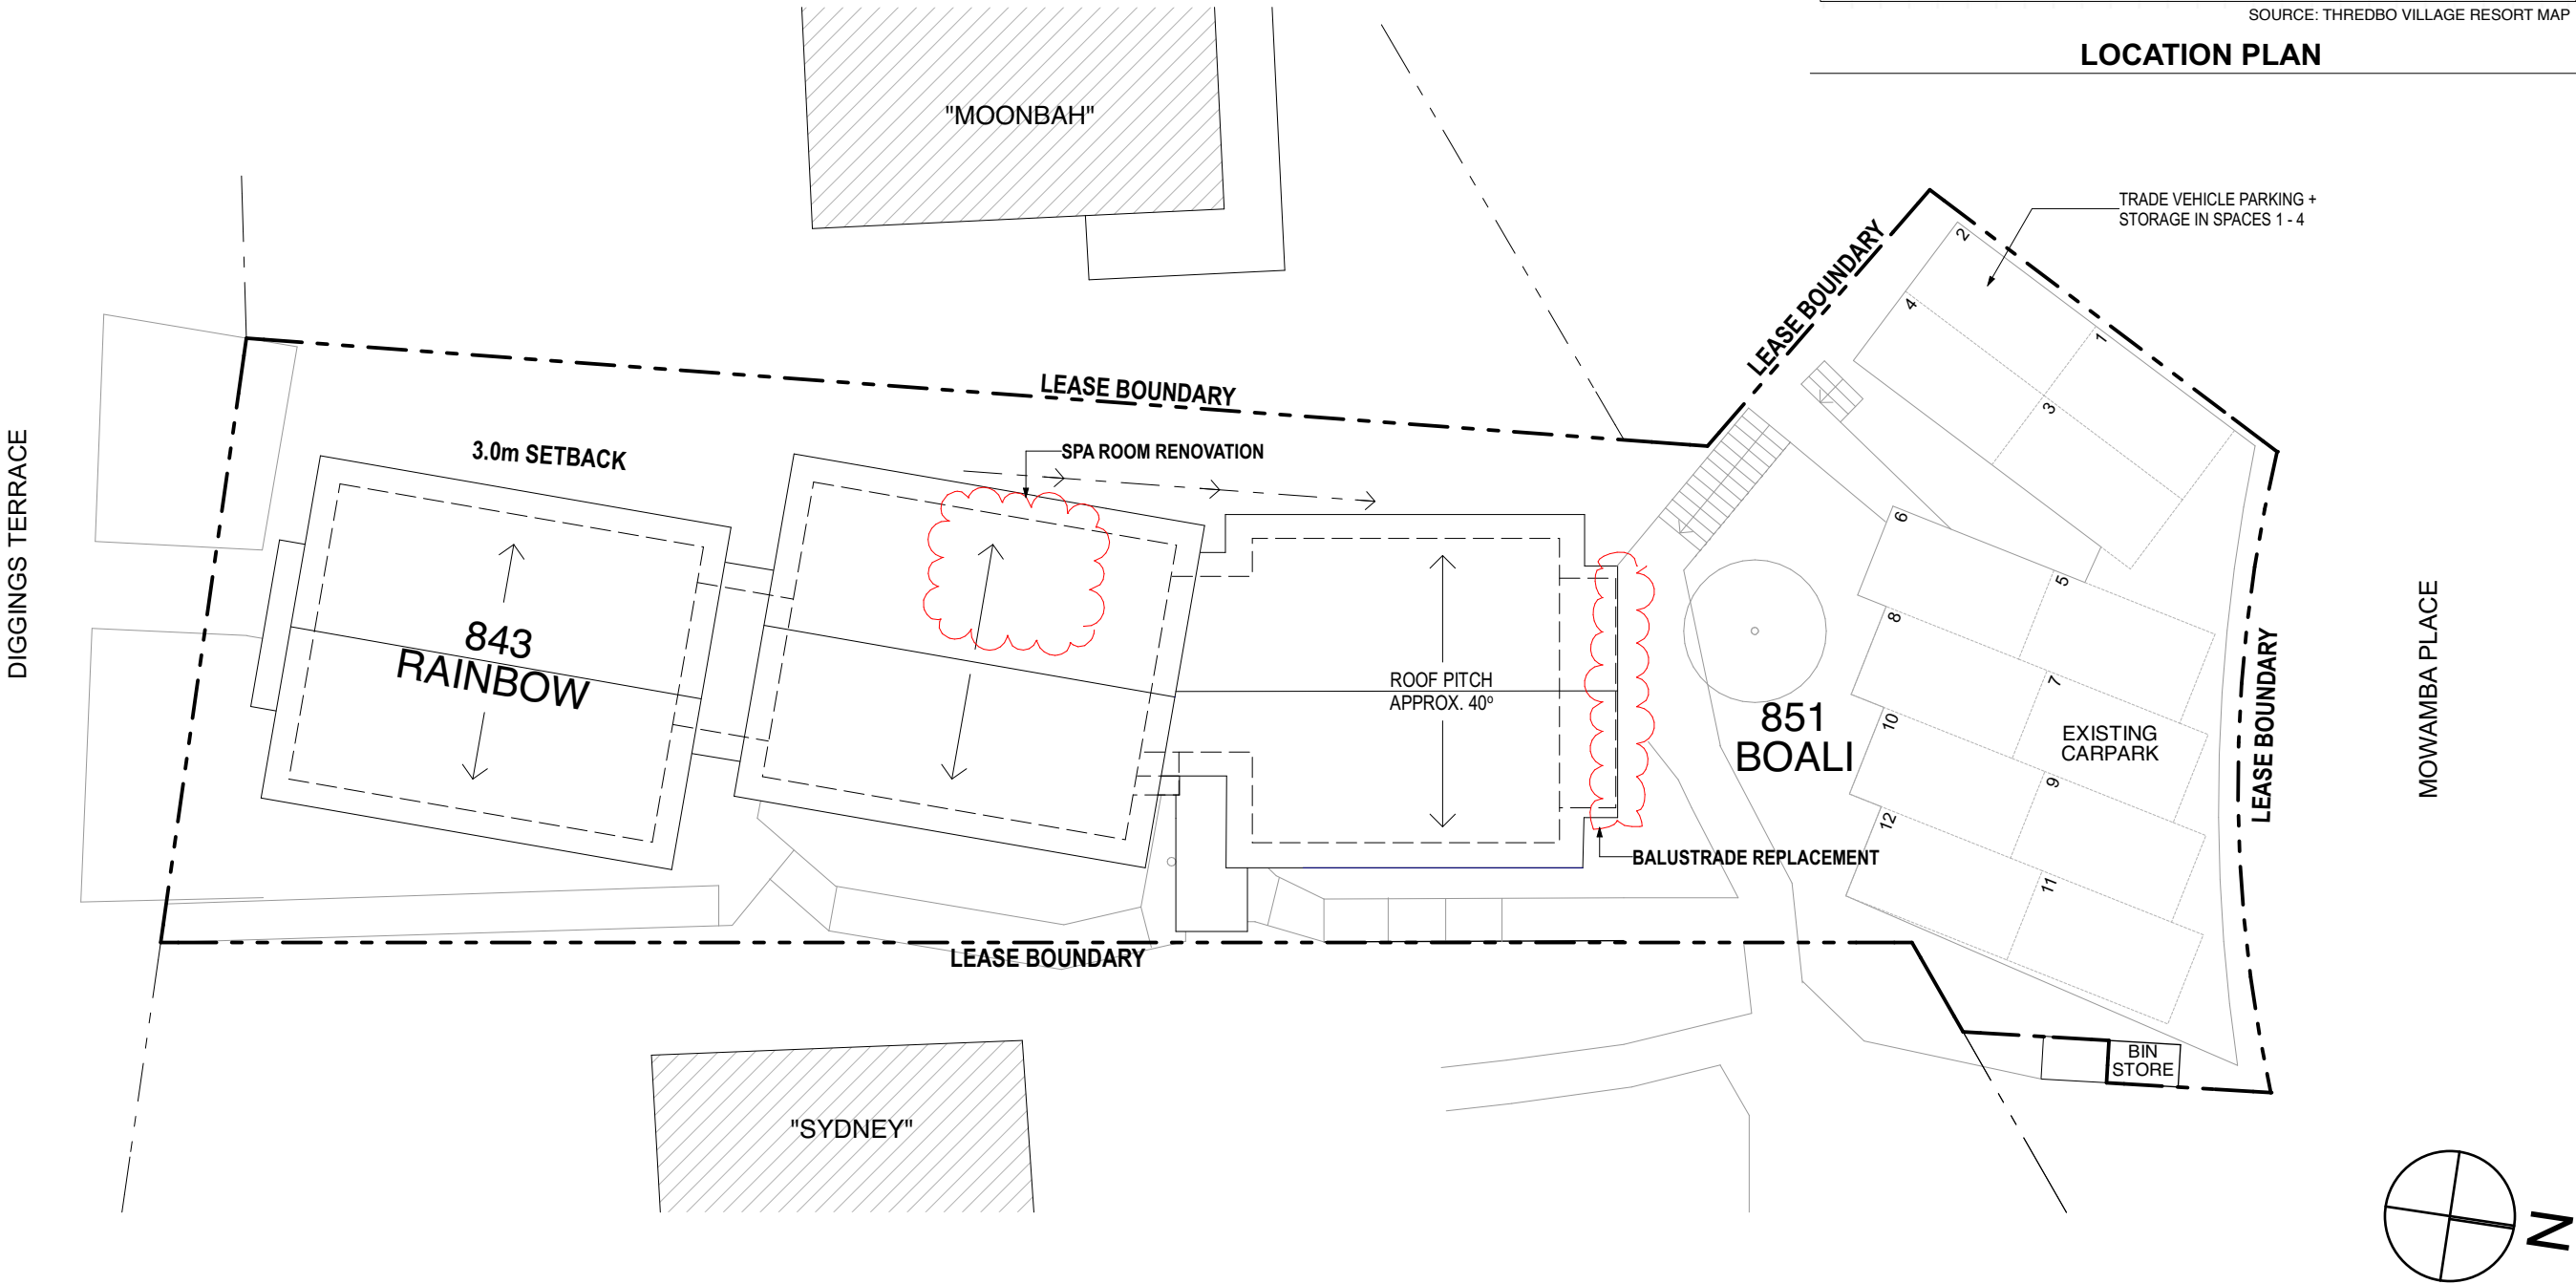

gartnertrovato
architects

47/90 mona vale road
po box 1122
mona vale, nsw 2503
+61 2 9979 4411
+61 2 9979 4422
gia@g-t.com.au

DATE	REV	DESCRIPTION
28/8/18	A	DA
11/5/23	B	S4.55

PROJECT
RENOVATION
BOALI SKI LODGE , MOWAMBA PLACE
THREDBO NSW 2625
LOT 867 DP 1192567

FOR BOALI SKI CLUB

DRAWING TITLE
LOCATION & SITE PLAN

SCALE @ A3
PROJECT NO. 1824
DRAWN BY SG/AB
DRAWING NO. A.01
PLOT DATE 11/5/23
REVISION B