




LOCATION

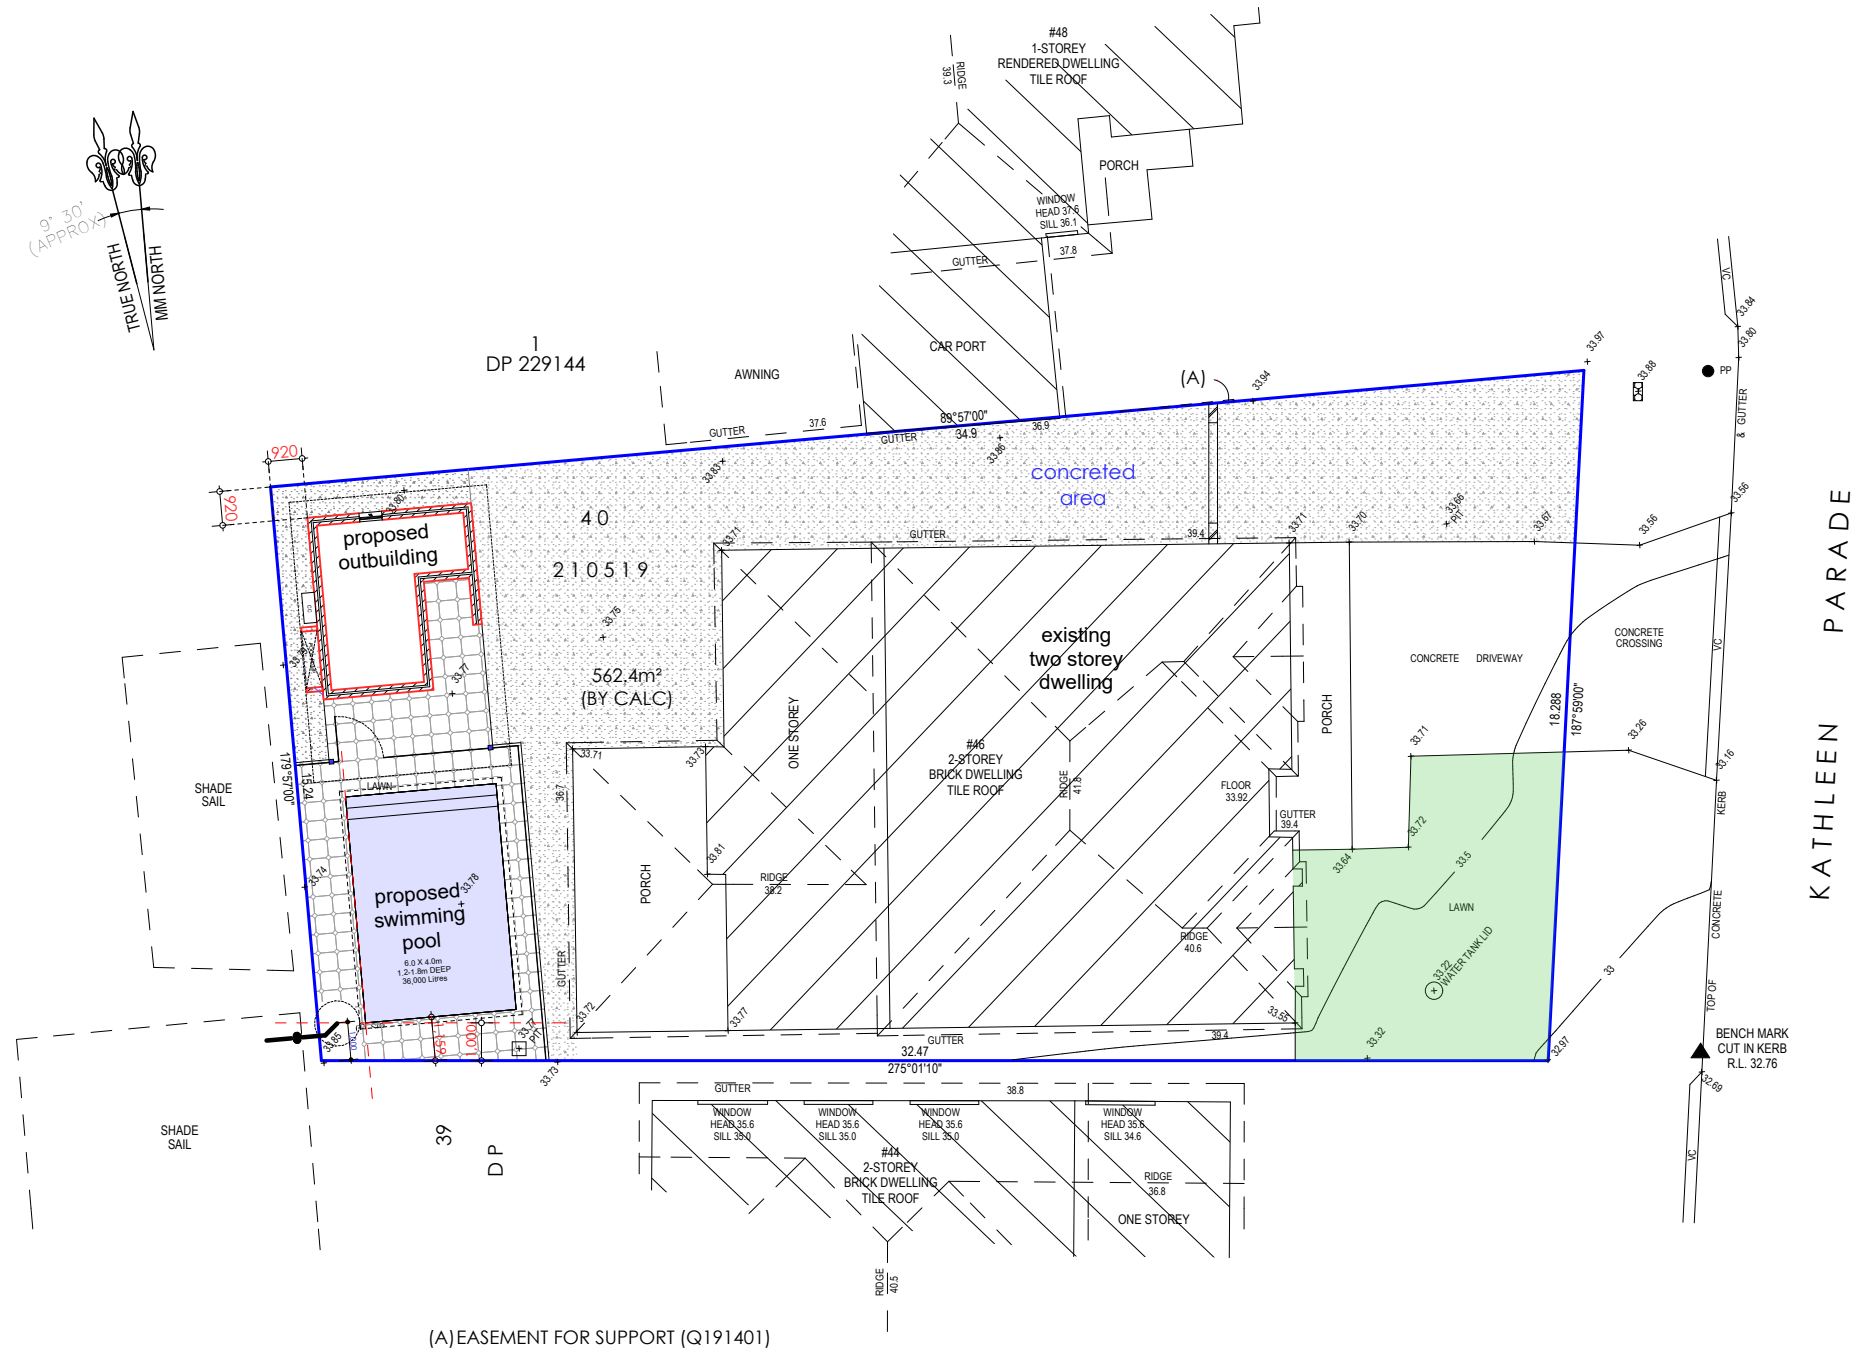

Copyright © -timandsarahk ABN 62 272 767 922
timandsarahk owns all copyright and intellectual property rights on all designs and plans and should not be reproduced, copied or used for consent and or construction purposes without written approval from timandsarahk.

SECTION 4.55 ISSUE

ISSUE DATE: July 4, 2022			tim+sarah .k building designers interior designers Post Office Box 298 Jannali NSW 2226 info@timandsarahk.com.au www.timandsarahk.com.au	SITE ADDRESS: Lot 40 DP 210519 46 Kathleen Parade, Picnic Point 2213	
				CLIENT DETAILS: Mr. & Mrs. Lai	
				SHEET NAME: Site Plan 1:200	
				LGA: CBC	SHEET NUMBER: 1
				REFERENCE: KAT-504	
	DATE:	AMENDMENTS:	PROJECT: proposed swimming pool and outbuilding		