

PROPOSED MIXED USED DEVELOPMENT
469-483 BALMAIN RD, LILYFIELD NSW 2040



LOCALITY PLAN
IMAGE FROM SIXMAPS
16.02.2022

DRAWING SCHEDULE	
DRAWING NO.	DRAWING TITLE
C000	COVER SHEET
C100	STORMWATER MANAGEMENT PLAN - BASEMENT 02
C101	STORMWATER MANAGEMENT PLAN - BASEMENT 01
C102	STORMWATER MANAGEMENT PLAN - GROUND FLOOR PLAN
C150	CATCHMENT PLAN
C200	STORMWATER MANAGEMENT DETAILS
C260	ON SITE DETENTION DETAILS
C320	SEDIMENT & EROSION CONTROL PLAN
C350	SEDIMENT & EROSION CONTROL DETAILS

PRINTING NOTE:

THIS DRAWING TO BE PRINTED IN COLOUR.




DEVELOPMENT APPLICATION

Architect CHROFI 3/1 THE CORSO MANLY NSW 2055				Client ROCHE GROUP 365 NEW SOUTH HEAD ROAD, DOUBLE BAY NSW 2028				North 				Project PROPOSED MIXED USE DEVELOPMENT 469-483 BALMAIN ROAD, LILYFIELD NSW 2040				Scale at A1 NTS		Drawn TF		Approved SS	
Sheet Subject COVER SHEET				This drawing is copyright and is the property of XAVIER KNIGHT CONSULTING ENGINEERS Pty. Ltd. and must not be used without authorisation.				Job No 221004				Drawing No C000		Revision A							

LEGEND

- SITE BOUNDARY
- EXISTING CONTOUR (0.5m)
- PROPOSED STORMWATER LINE
- PROPOSED SUBSOIL LINE
- GTD
- PROPOSED GRATED DRAIN
- RM
- SWRM
- EXISTING SEWER LINE TO REMAIN
- PROPOSED SEWER LINE DIVERSION
- EXISTING SEWER LINE TO BE DIVERTED
- GRATED SURFACE INLET PIT
- SEALED JUNCTION PIT

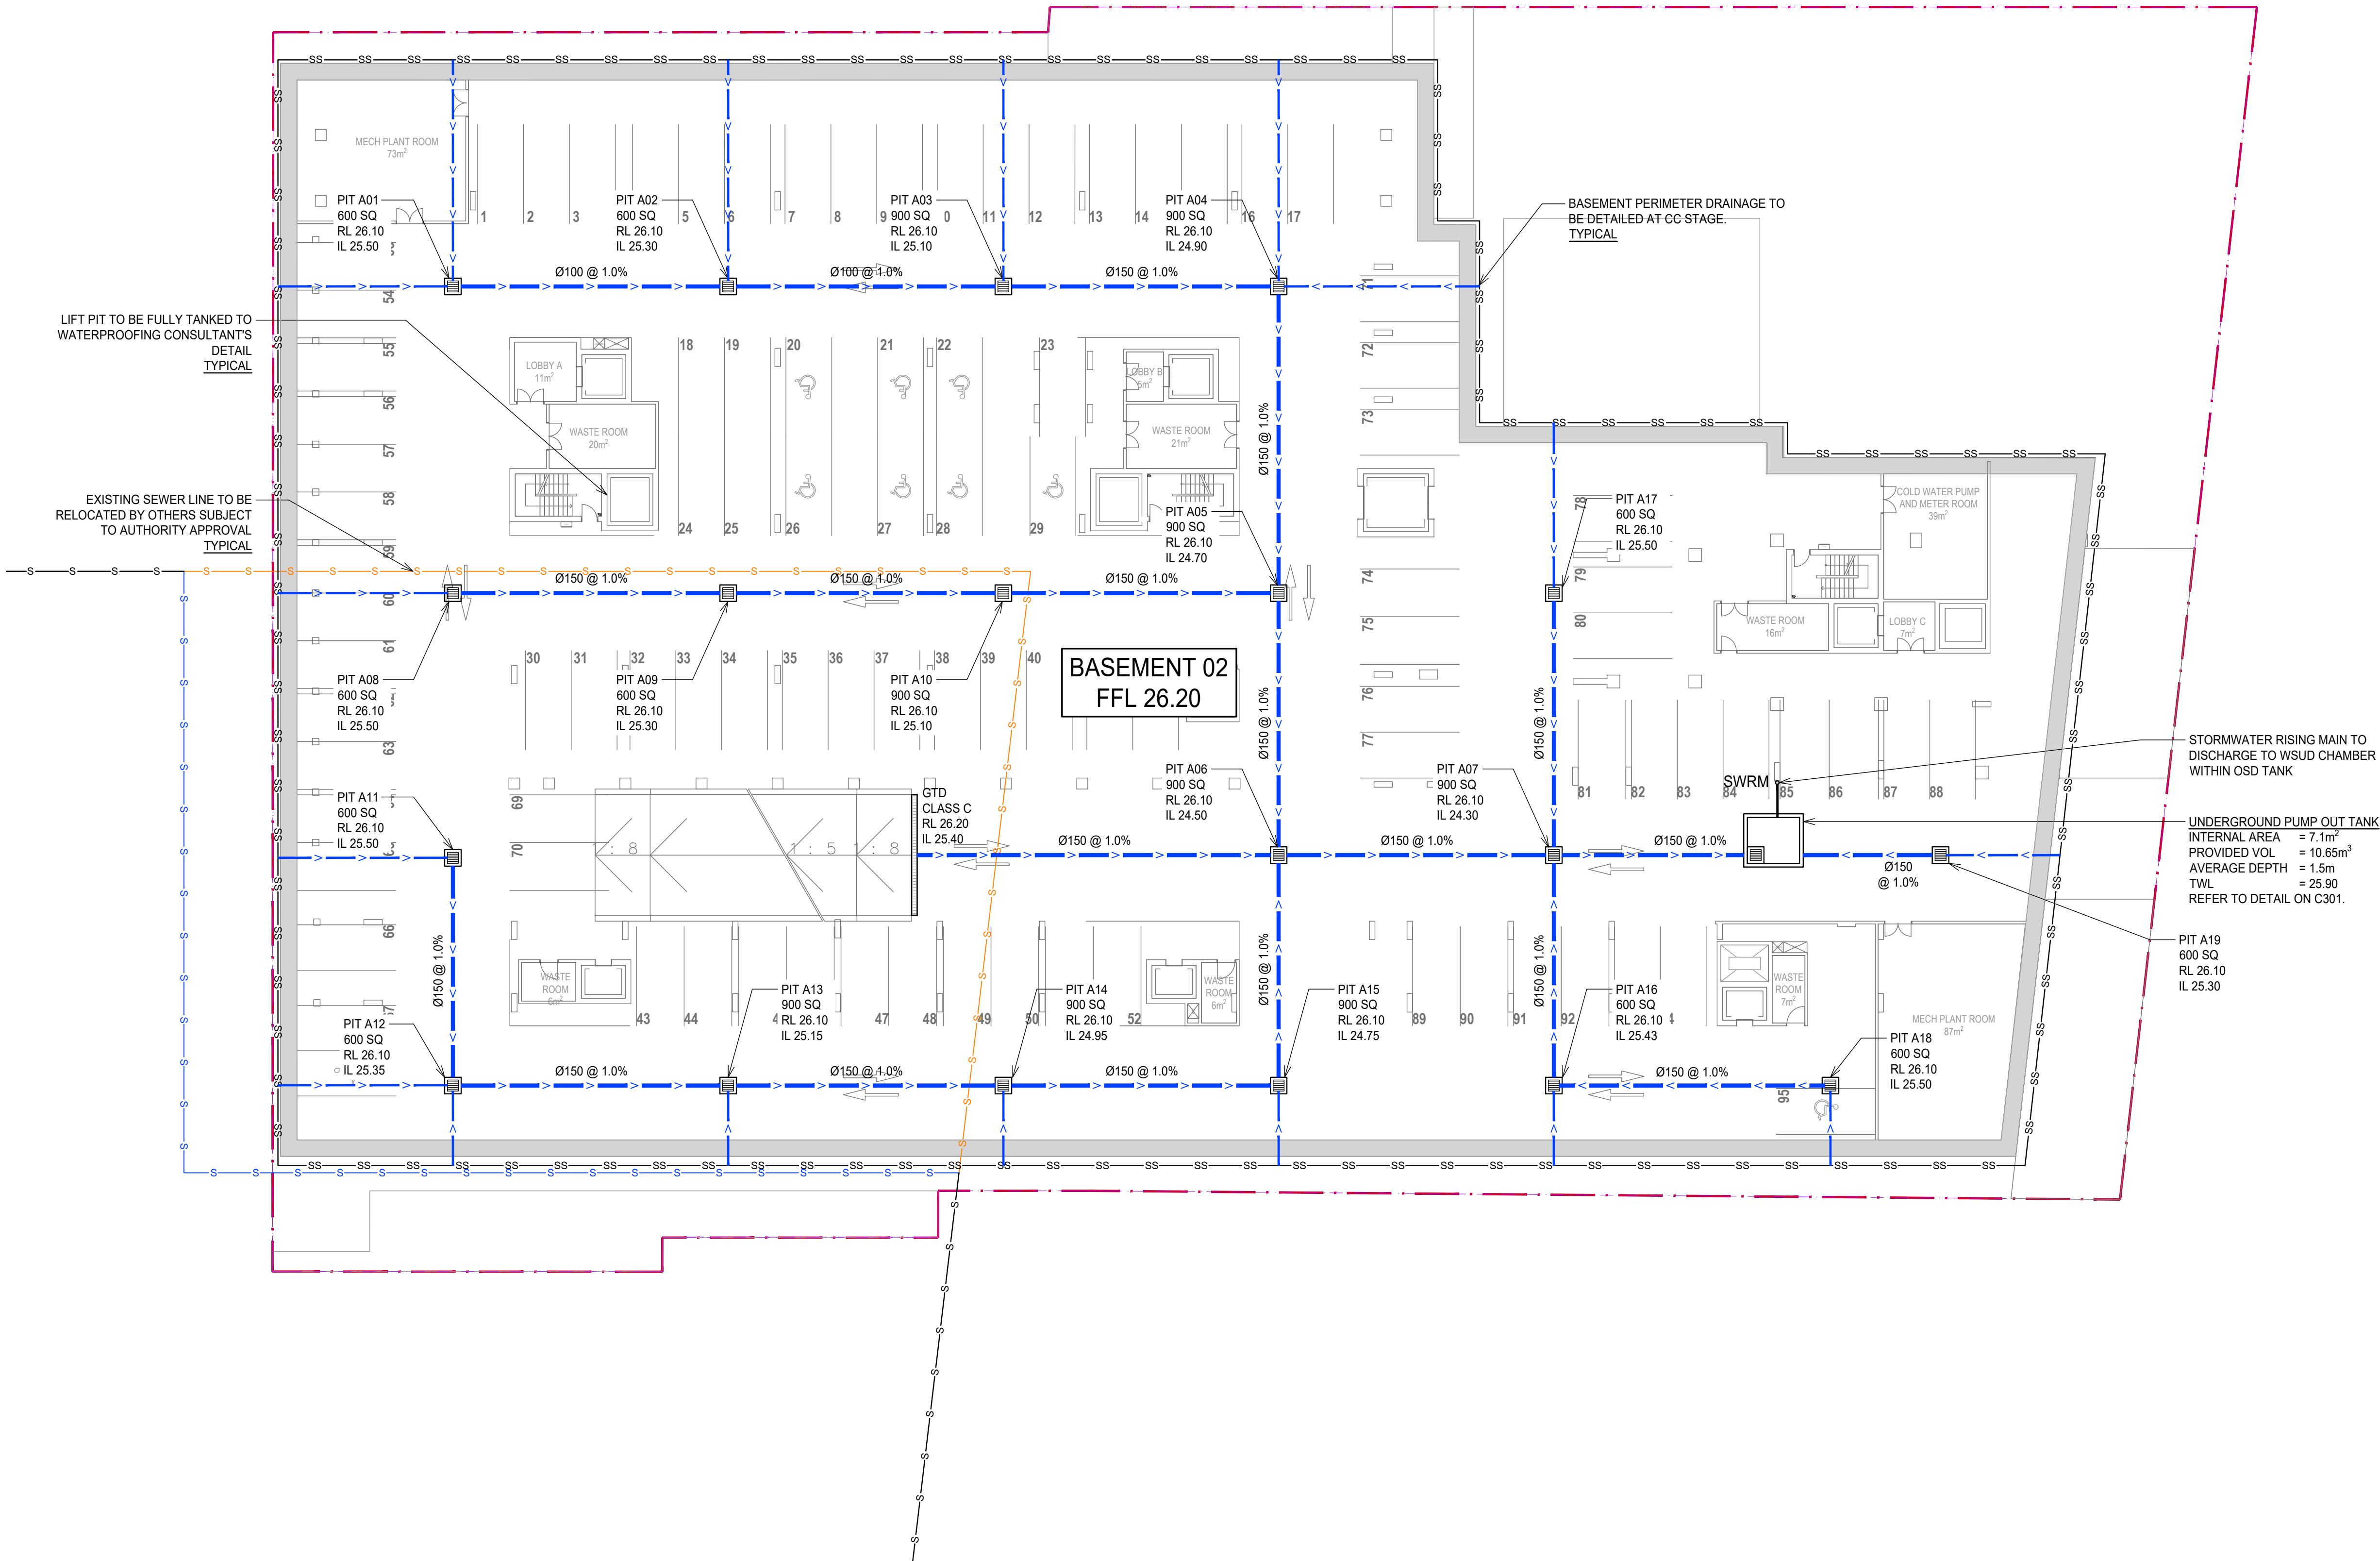

STORMWATER RISING MAIN TO DISCHARGE TO WSUD CHAMBER WITHIN OSD TANK

UNDERGROUND PUMP OUT TANK
INTERNAL AREA = 7.1m²
PROVIDED VOL = 10.65m³
AVERAGE DEPTH = 1.5m
TWL = 25.90
REFER TO DETAIL ON C301.

PIT A19
600 SQ
RL 26.10
IL 25.30

PUMP-OUT PIT CALCS

100yr 2hr ARI STORM = 45.0 mm/hr
d = INTENSITY x 2 HOURS = 90.0 mm

ASSUME SEEPAGE RAGE < 3.0 ML/YR
SEEPAGE INFLOW RATE = 3 ML/YR
SEEPAGE RATE = 3000 / 365 = 8.22 m²/Ha (24 HR STORAGE)
V_{SEEPAGE 4HOUR DURATION} = 8.22/6 x 0.63 = 0.86 m³

AREA OF DRIVEWAY RAMP UNCOVERED
DRAINING INTO PUMP OUT PIT = 47m²
WALL SURFACE AREA DRAINING INTO PUMP OUT PIT = 102.15 m²

TOTAL CATCHMENT AREA = 47 + 0.5*102.15
= 98.10 m²

VOLUME REQUIRED = A x d
= 98.10 x (90/1000)
= 8.83 m³
TOTAL V = 9.69 m³

2 MECHANICAL PUMPS WITH CAPACITY OF 7 L/s EACH, HEAD = 9.80 m ARE PROVIDED FOR PUMP-OUT TANK.

GENERAL

- SURVEY INFORMATION HAS BEEN OBTAINED FROM GEOMETRA CONSULTING'S SURVEY TITLED 'PLAN SHOWING SITE DETAILS AND BOUNDARY INFORMATION AT 469-483 BALMAIN ROAD LILYFIELD' - JOB NO. 9179-2, ISSUED 04/10/2022.
- ALL DIMENSIONS SHOWN ON THE DRAWINGS ARE IN MILLIMETERS AND ALL LEVELS ARE IN METRES (U.N.O.).
- ALL PIPES ARE TO BE AT 1% MINIMUM GRADE (U.N.O.).

PRINTING NOTE:

THIS DRAWING TO BE PRINTED IN COLOUR.

STORMWATER DRAINAGE PLAN - BASEMENT 02

SCALE 1:200

DEVELOPMENT APPLICATION

A1 0 2 4 6 8 10 12 14 16 18 20 1:200

Rev	Description	Eng	Draft	Date
C	ISSUE FOR DA	NV	NV	29.11.2023
B	ISSUE FOR DA	TF	TF	01.05.2023
A	ISSUE FOR DA	TF	TF	31.03.2023

Architect
CHROFI
3/1 THE CORSO MANLY NSW 2095


Client
ROCHE GROUP
365 NEW SOUTH HEAD ROAD, DOUBLE BAY NSW 2028



T : 02 8810 5800 E : info@xavierknight.com.au
A : Level 7, 210 Clarence Street, Sydney NSW 2000
xavierknight.com.au

This drawing is copyright and is the property of XAVIER KNIGHT CONSULTING ENGINEERS Pty. Ltd. and must not be used without authorisation.

North

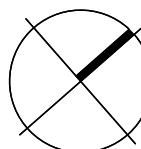

Project
PROPOSED MIXED USE DEVELOPMENT
469-483 BALMAIN ROAD, LILYFIELD NSW 2040

Sheet Subject
STORMWATER MANAGEMENT PLAN - BASEMENT 02

Scale at A1	Drawn	Approved
1:200	TF	SS

Job No	Drawing No	Revision
221004	C100	C

LEGEND

- SITE BOUNDARY
- STORMWATER DRAINAGE TO
HYDRAULIC ENGINEER'S DETAIL



STORMWATER DRAINAGE PLAN - BASEMENT 01
SCALE 1:200

GENERAL

- SURVEY INFORMATION HAS BEEN OBTAINED FROM GEOMETRA CONSULTING'S SURVEY TITLED 'PLAN SHOWING SITE DETAILS AND BOUNDARY INFORMATION AT 469-483 BALMAIN ROAD LILYFIELD' - JOB NO. 9179-2, ISSUED 04/10/2022.
- ALL DIMENSIONS SHOWN ON THE DRAWINGS ARE IN MILLIMETERS AND ALL LEVELS ARE IN METRES (U.N.O.).

DEVELOPMENT APPLICATION

PRINTING NOTE:
THIS DRAWING TO BE PRINTED IN COLOUR.

A1 0 2 4 6 8 10 12 14 16 18 20 1:200


Rev	Description	Eng	Draft	Date
C	ISSUE FOR DEVELOPMENT APPLICATION	NV	NV	29.11.2023
B	ISSUE FOR DEVELOPMENT APPLICATION	TF	TF	01.05.2023
A	ISSUE FOR DEVELOPMENT APPLICATION	TF	TF	31.03.2023

Architect
CHROFI
3/1 THE CORSO MANLY NSW 2095

Client
ROCHE GROUP
365 NEW SOUTH HEAD ROAD, DOUBLE BAY NSW 2028




T : 02 8810 5800 E : info@xavierknight.com.au
A : Level 7, 210 Clarence Street, Sydney NSW 2000
xavierknight.com.au
This drawing is copyright and is the property of XAVIER KNIGHT CONSULTING ENGINEERS Pty. Ltd. and must not be used without authorisation.

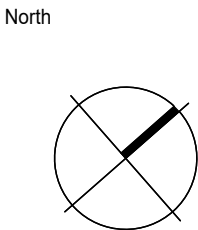

Project
PROPOSED MIXED USE DEVELOPMENT
469-483 BALMAIN ROAD, LILYFIELD NSW 2040
Sheet Subject
STORMWATER MANAGEMENT PLAN - BASEMENT 01

Scale at A1	Drawn	Approved
1:200	TF	SS
Job No	Drawing No	Revision
221004	C101	C

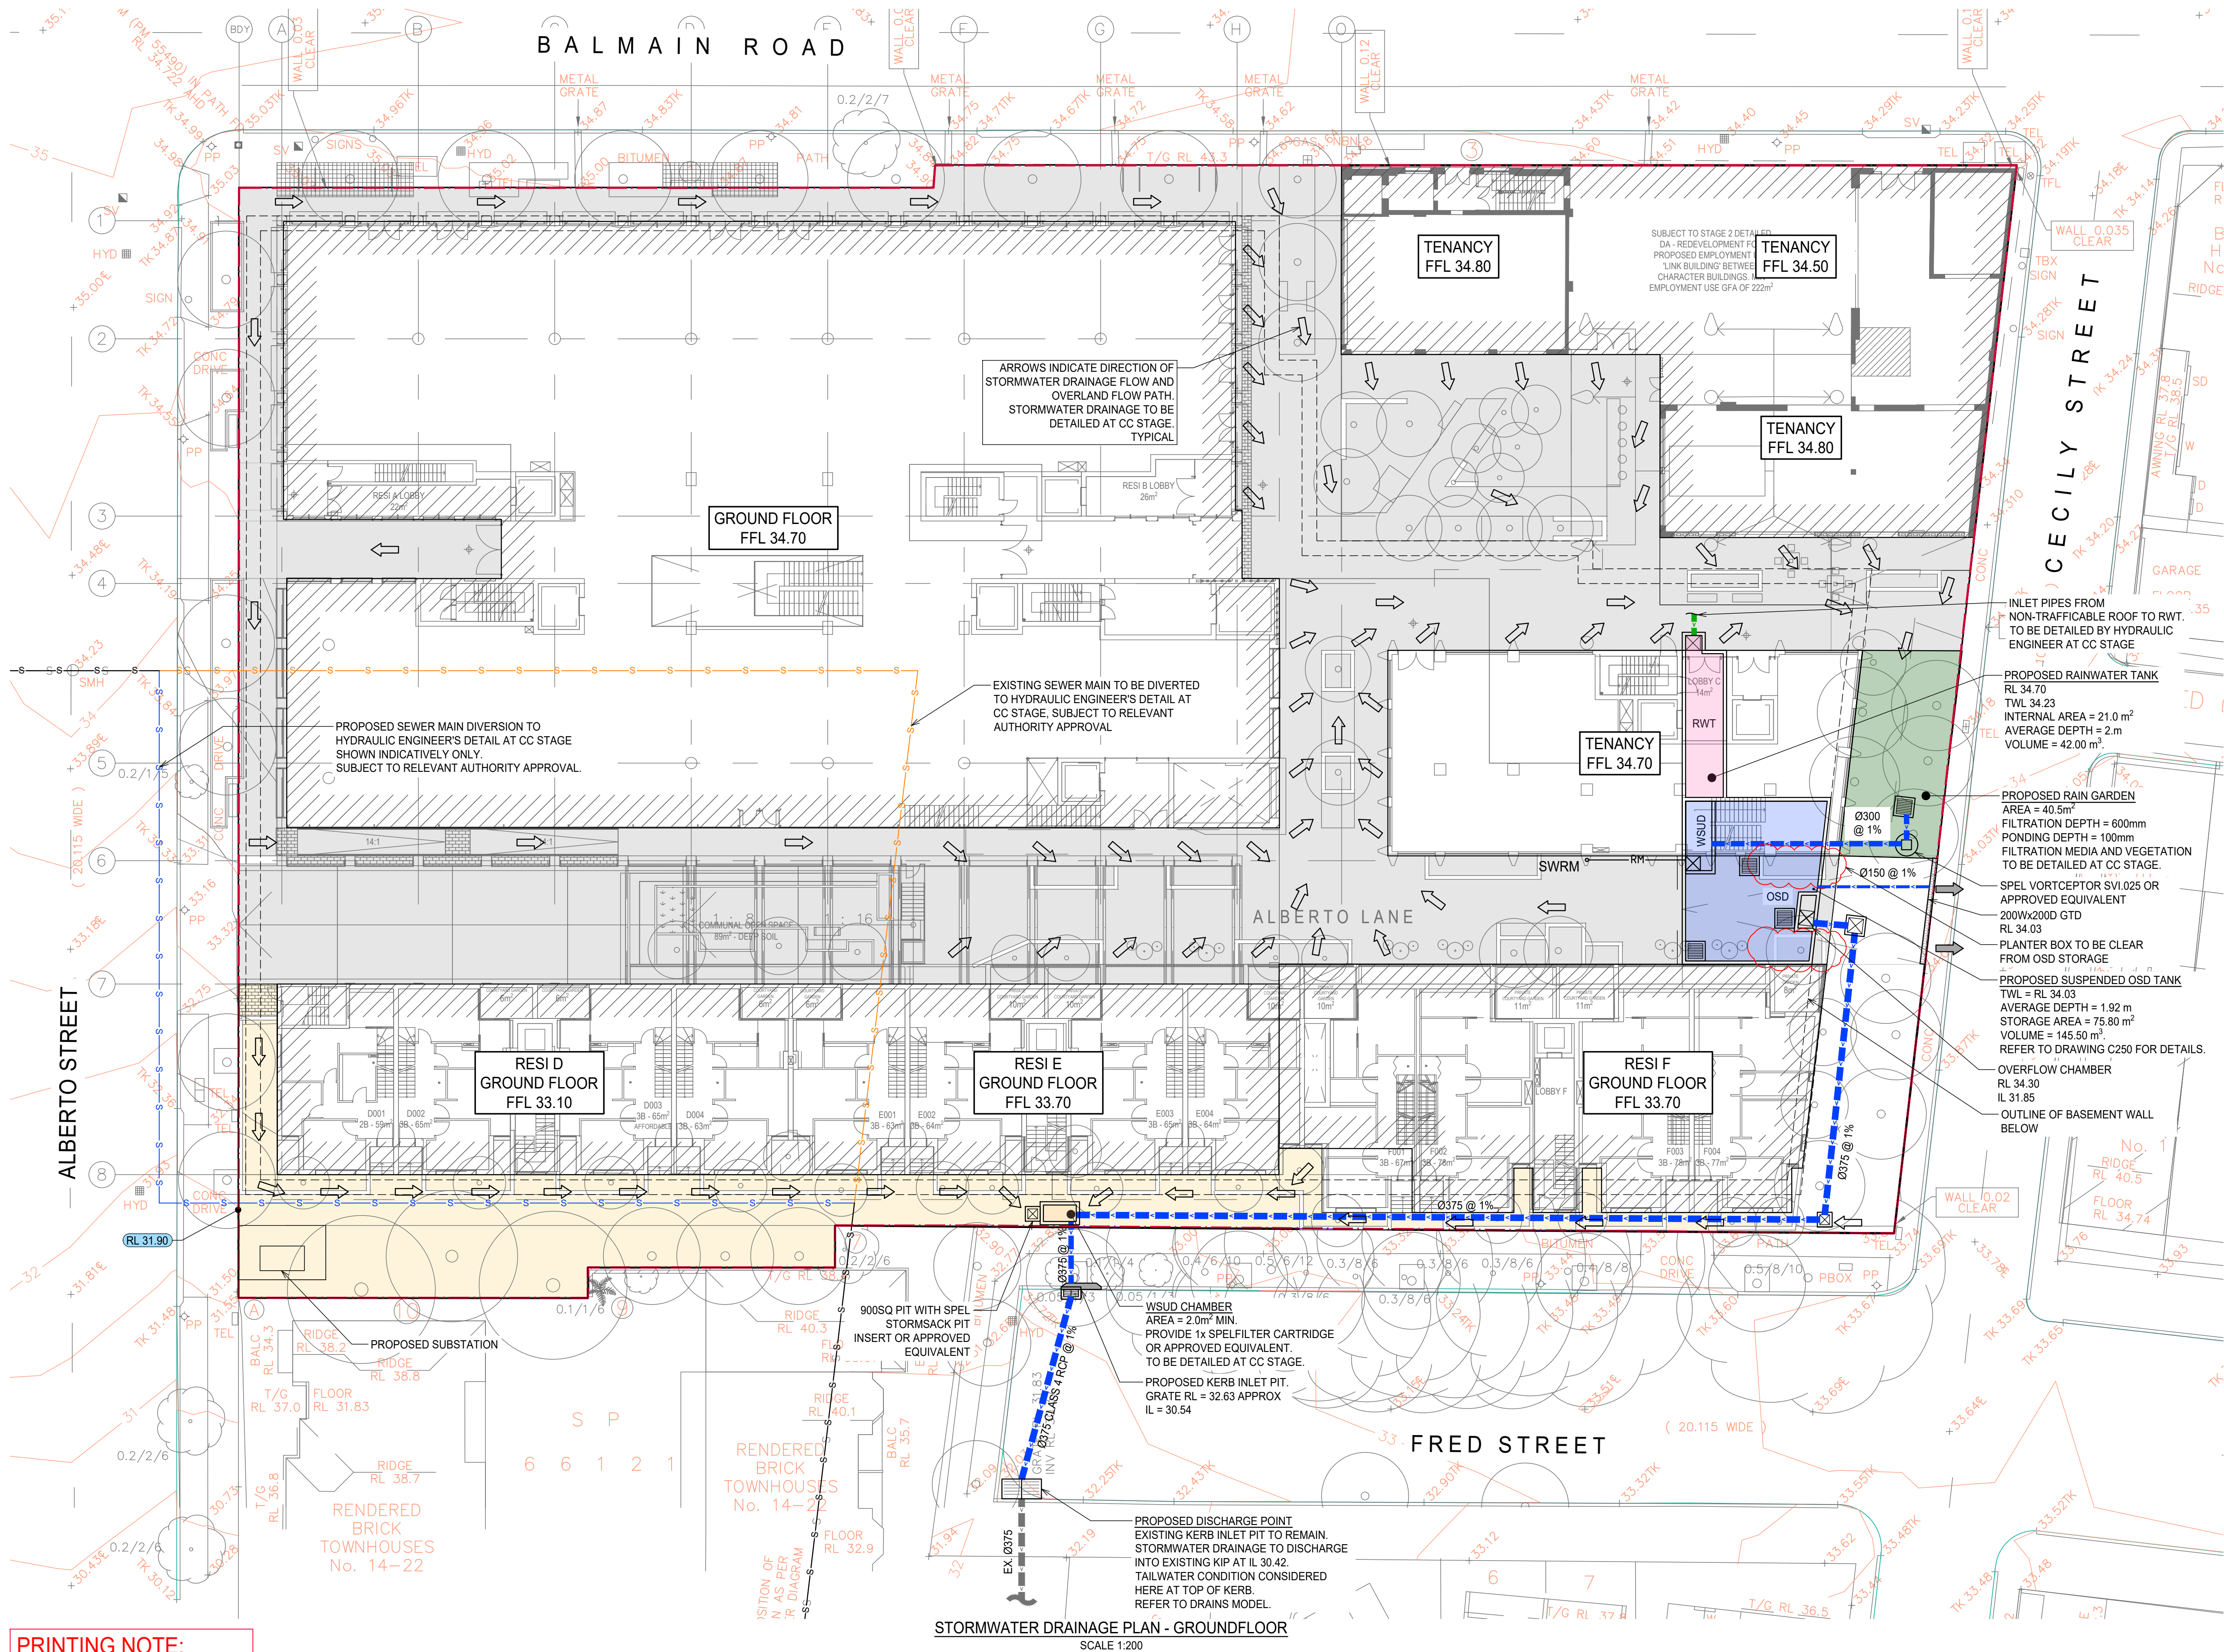

LEGEND

- SITE BOUNDARY
- EXISTING CONTOUR (0.5m)
- PROPOSED STORMWATER LINE
- STORMWATER RISING MAIN
- EXISTING STORMWATER LINE
- EXISTING SEWER LINE TO REMAIN
- PROPOSED SEWER LINE DIVERSION
- EXISTING SEWER LINE TO BE DIVERTED
- OUTLINE OF LEVEL BELOW
- AREA TO DRAIN TO RAINGARDEN / OSD
- AREA TO DRAIN TO WSUD CHAMBER
- PROPOSED RAINGARDEN
- GRATED SURFACE INLET PIT
- SEALED JUNCTION PIT
- FINISHED RL
- STORMWATER FLOW DIRECTION (DETAILED BY HYDRAULIC ENGINEER AT CC STAGE)

GENERAL

- SURVEY INFORMATION HAS BEEN OBTAINED FROM GEOMETRA CONSULTING'S SURVEY TITLED 'PLAN SHOWING SITE DETAILS AND BOUNDARY INFORMATION AT 469-483 BALMAIN ROAD LILYFIELD' - JOB NO. 9179-2, ISSUED 04/10/2022.
- ALL DIMENSIONS SHOWN ON THE DRAWINGS ARE IN MILLIMETERS AND ALL LEVELS ARE IN METRES (U.N.O.).
- ALL PIPES ARE TO BE AT 1% MINIMUM GRADE (U.N.O.).

PRINTING NOTE:
THIS DRAWING TO BE PRINTED IN COLOUR.

A1 0 2 4 6 8 10 12 14 16 18 20 1:200


Rev	Description	Eng	Draft	Date
D	ISSUE FOR DA	NV	NV	30.11.2023
C	ISSUE FOR DA	TF	TF	01.05.2023
B	ISSUE FOR DA	TF	TF	05.04.2023
A	ISSUE FOR DA	TF	TF	31.03.2023

Architect
CHROFI
3/1 THE CORSO MANLY NSW 2095

Client
ROCHE GROUP
365 NEW SOUTH HEAD ROAD, DOUBLE BAY NSW 2028



T : 02 8810 5800 E : info@xavierknight.com.au
A : Level 7, 210 Clarence Street, Sydney NSW 2000
xavierknight.com.au
This drawing is copyright and is the property of XAVIER KNIGHT CONSULTING ENGINEERS Pty. Ltd. and must not be used without authorisation.

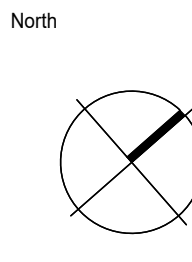


Project
PROPOSED MIXED USE DEVELOPMENT
469-483 BALMAIN ROAD, LILYFIELD NSW 2040
Sheet Subject
STORMWATER MANAGEMENT PLAN - GROUND FLOOR PLAN

Scale at A1	Drawn	Approved
1:200	TF	SS
Job No	Drawing No	Revision
221004	C102	D

DEVELOPMENT APPLICATION

LEGEND

- SITE BOUNDARY
- PERVIOUS SURFACE - NON-TRAFFICABLE
- PERVIOUS SURFACE -TRAFFICABLE
- MIXED SURFACE - ROOF
- IMPERVIOUS SURFACE - TRAFFICABLE
- BYPASS - PERVIOUS SURFACE
NON-TRAFFICABLE
- BYPASS - PERVIOUS SURFACE
TRAFFICABLE
- BYPASS - IMPERVIOUS SURFACE
TRAFFICABLE

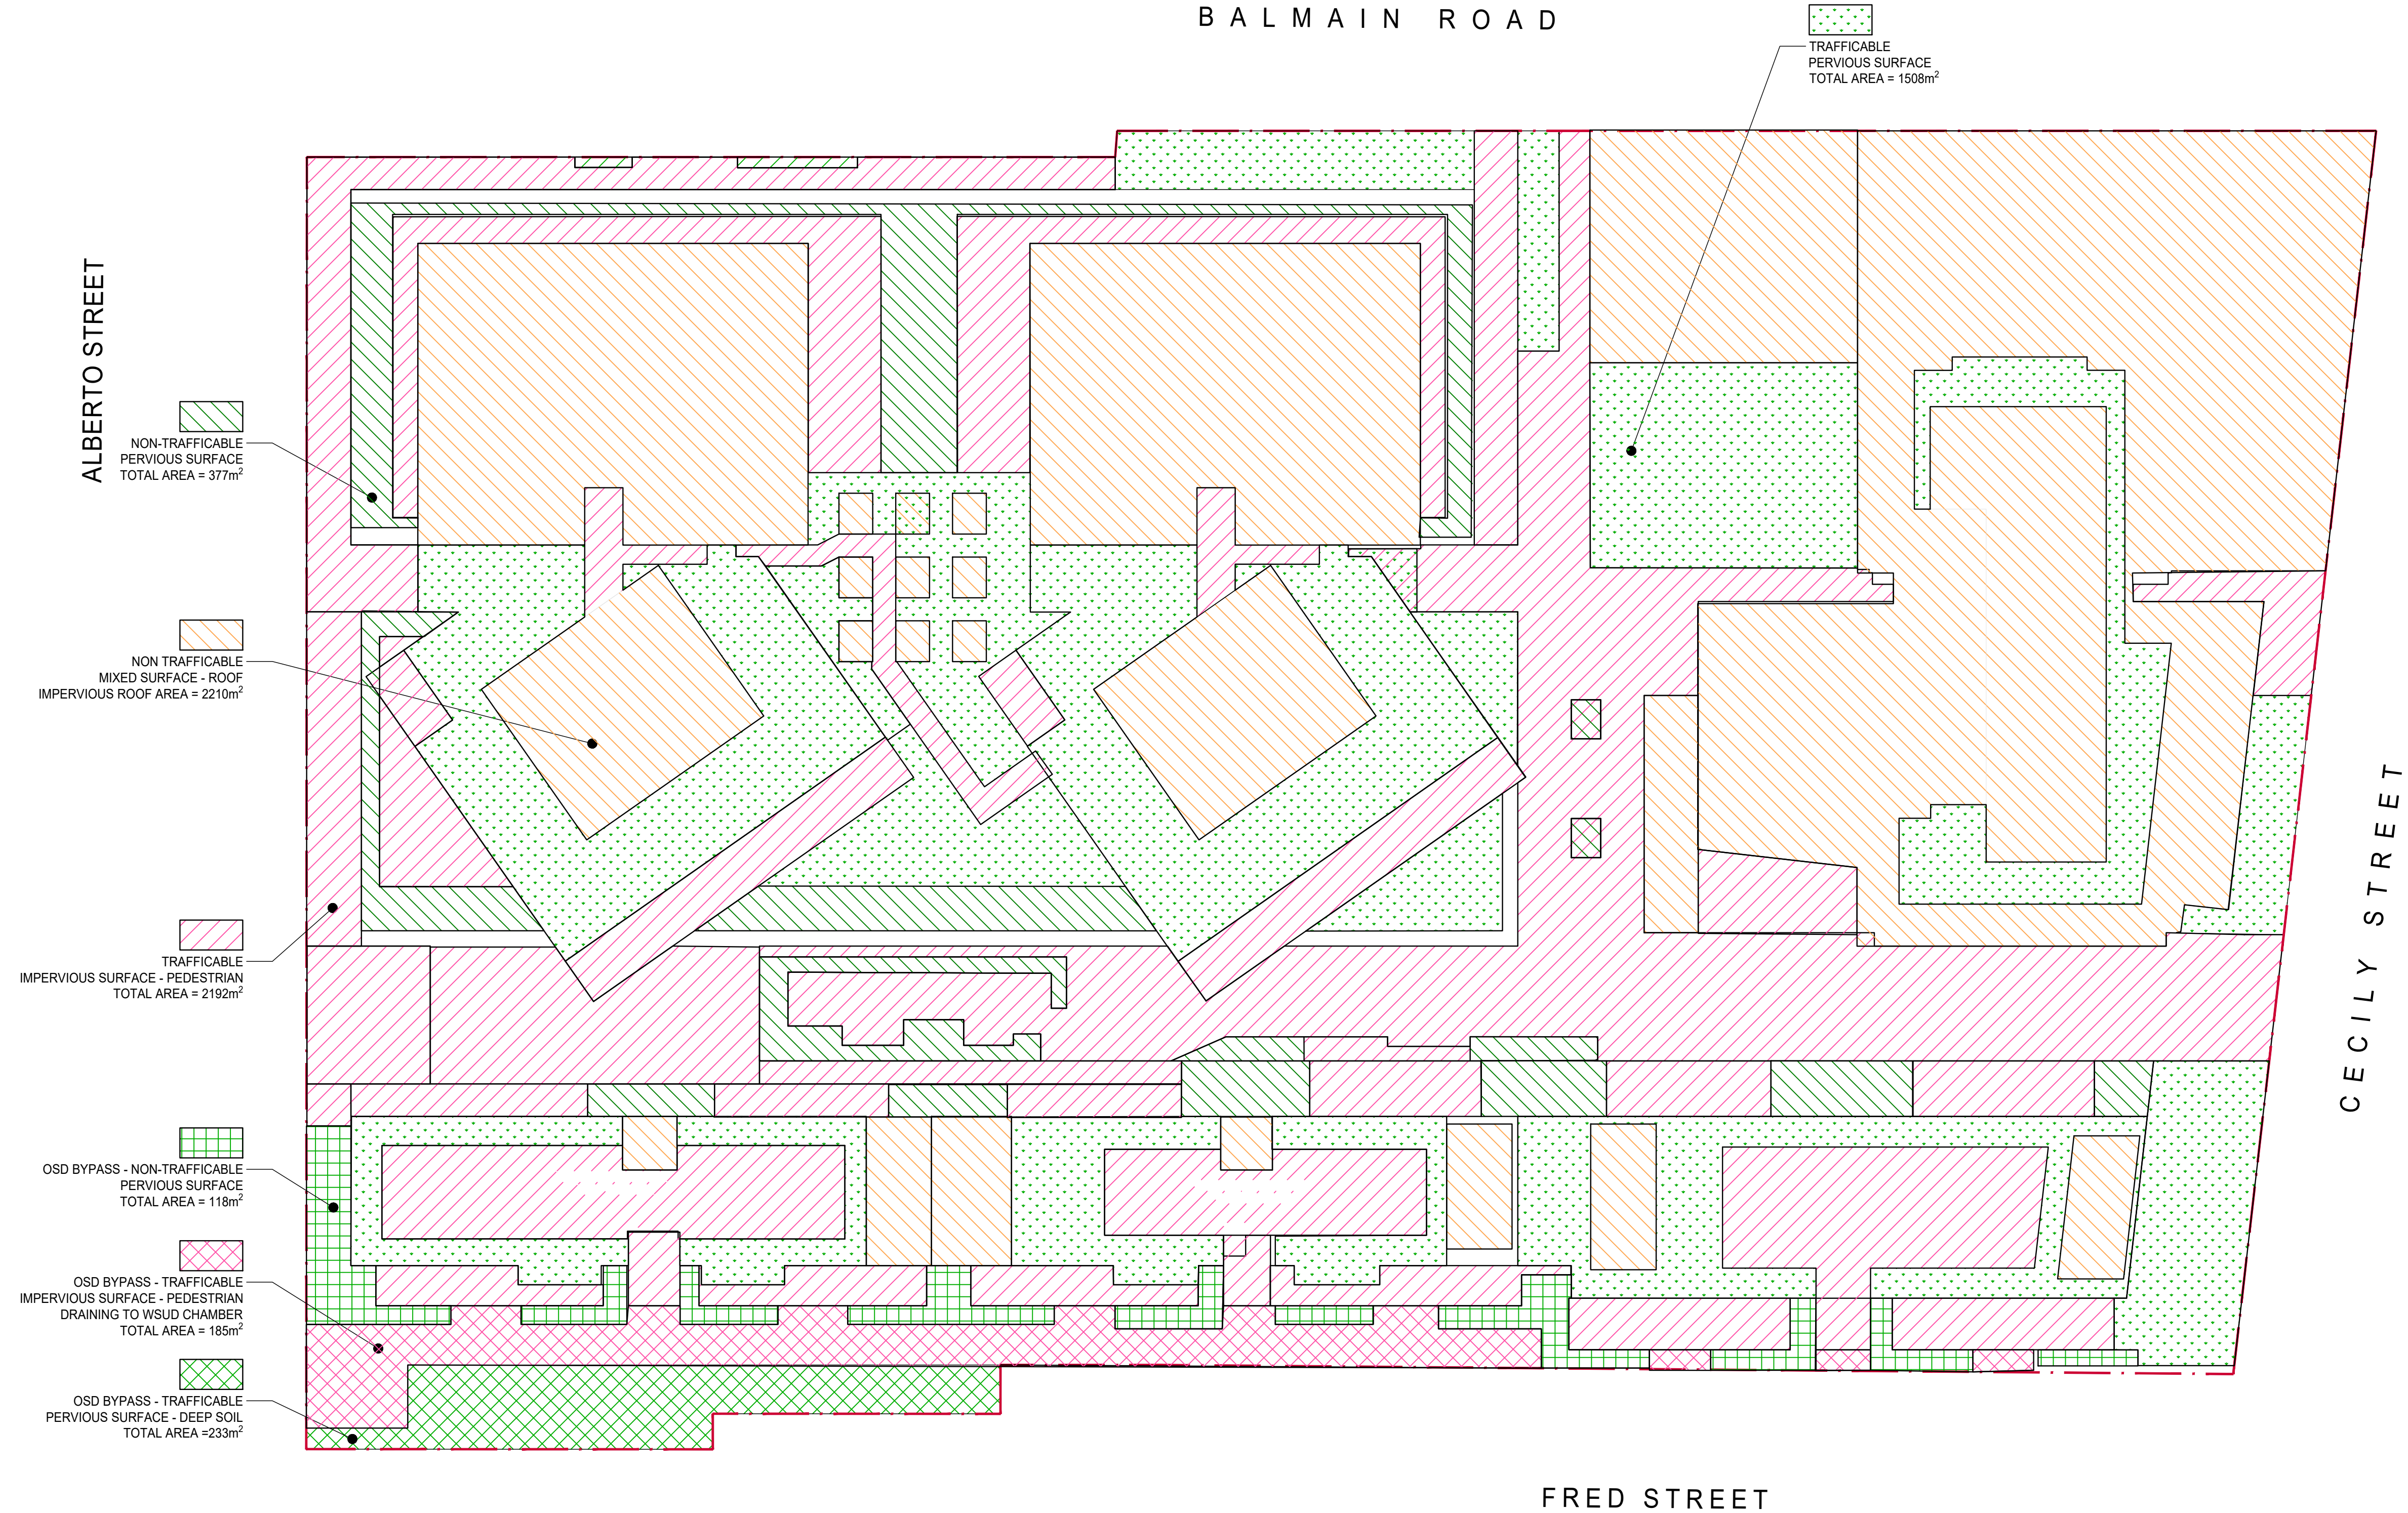


PRINTING NOTE:
THIS DRAWING TO BE PRINTED IN COLOUR.

CATCHMENT PLAN
SCALE 1:200


DEVELOPMENT APPLICATION

A1 0 2 4 6 8 10 12 14 16 18 20 1:200	
--	--	

- GENERAL
- ALL DIMENSIONS SHOWN ON THE DRAWINGS ARE IN MILLIMETERS AND ALL LEVELS ARE IN METRES (U.N.O.).
 - OSD TANK BASE TO GRADE TOWARDS OUTLET AT 1% FALL MIN.
 - ALL TANK STRUCTURAL ELEMENTS ARE SHOWN INDICATIVELY ONLY. REFER TO STRUCTURAL ENGINEER FOR DETAIL.

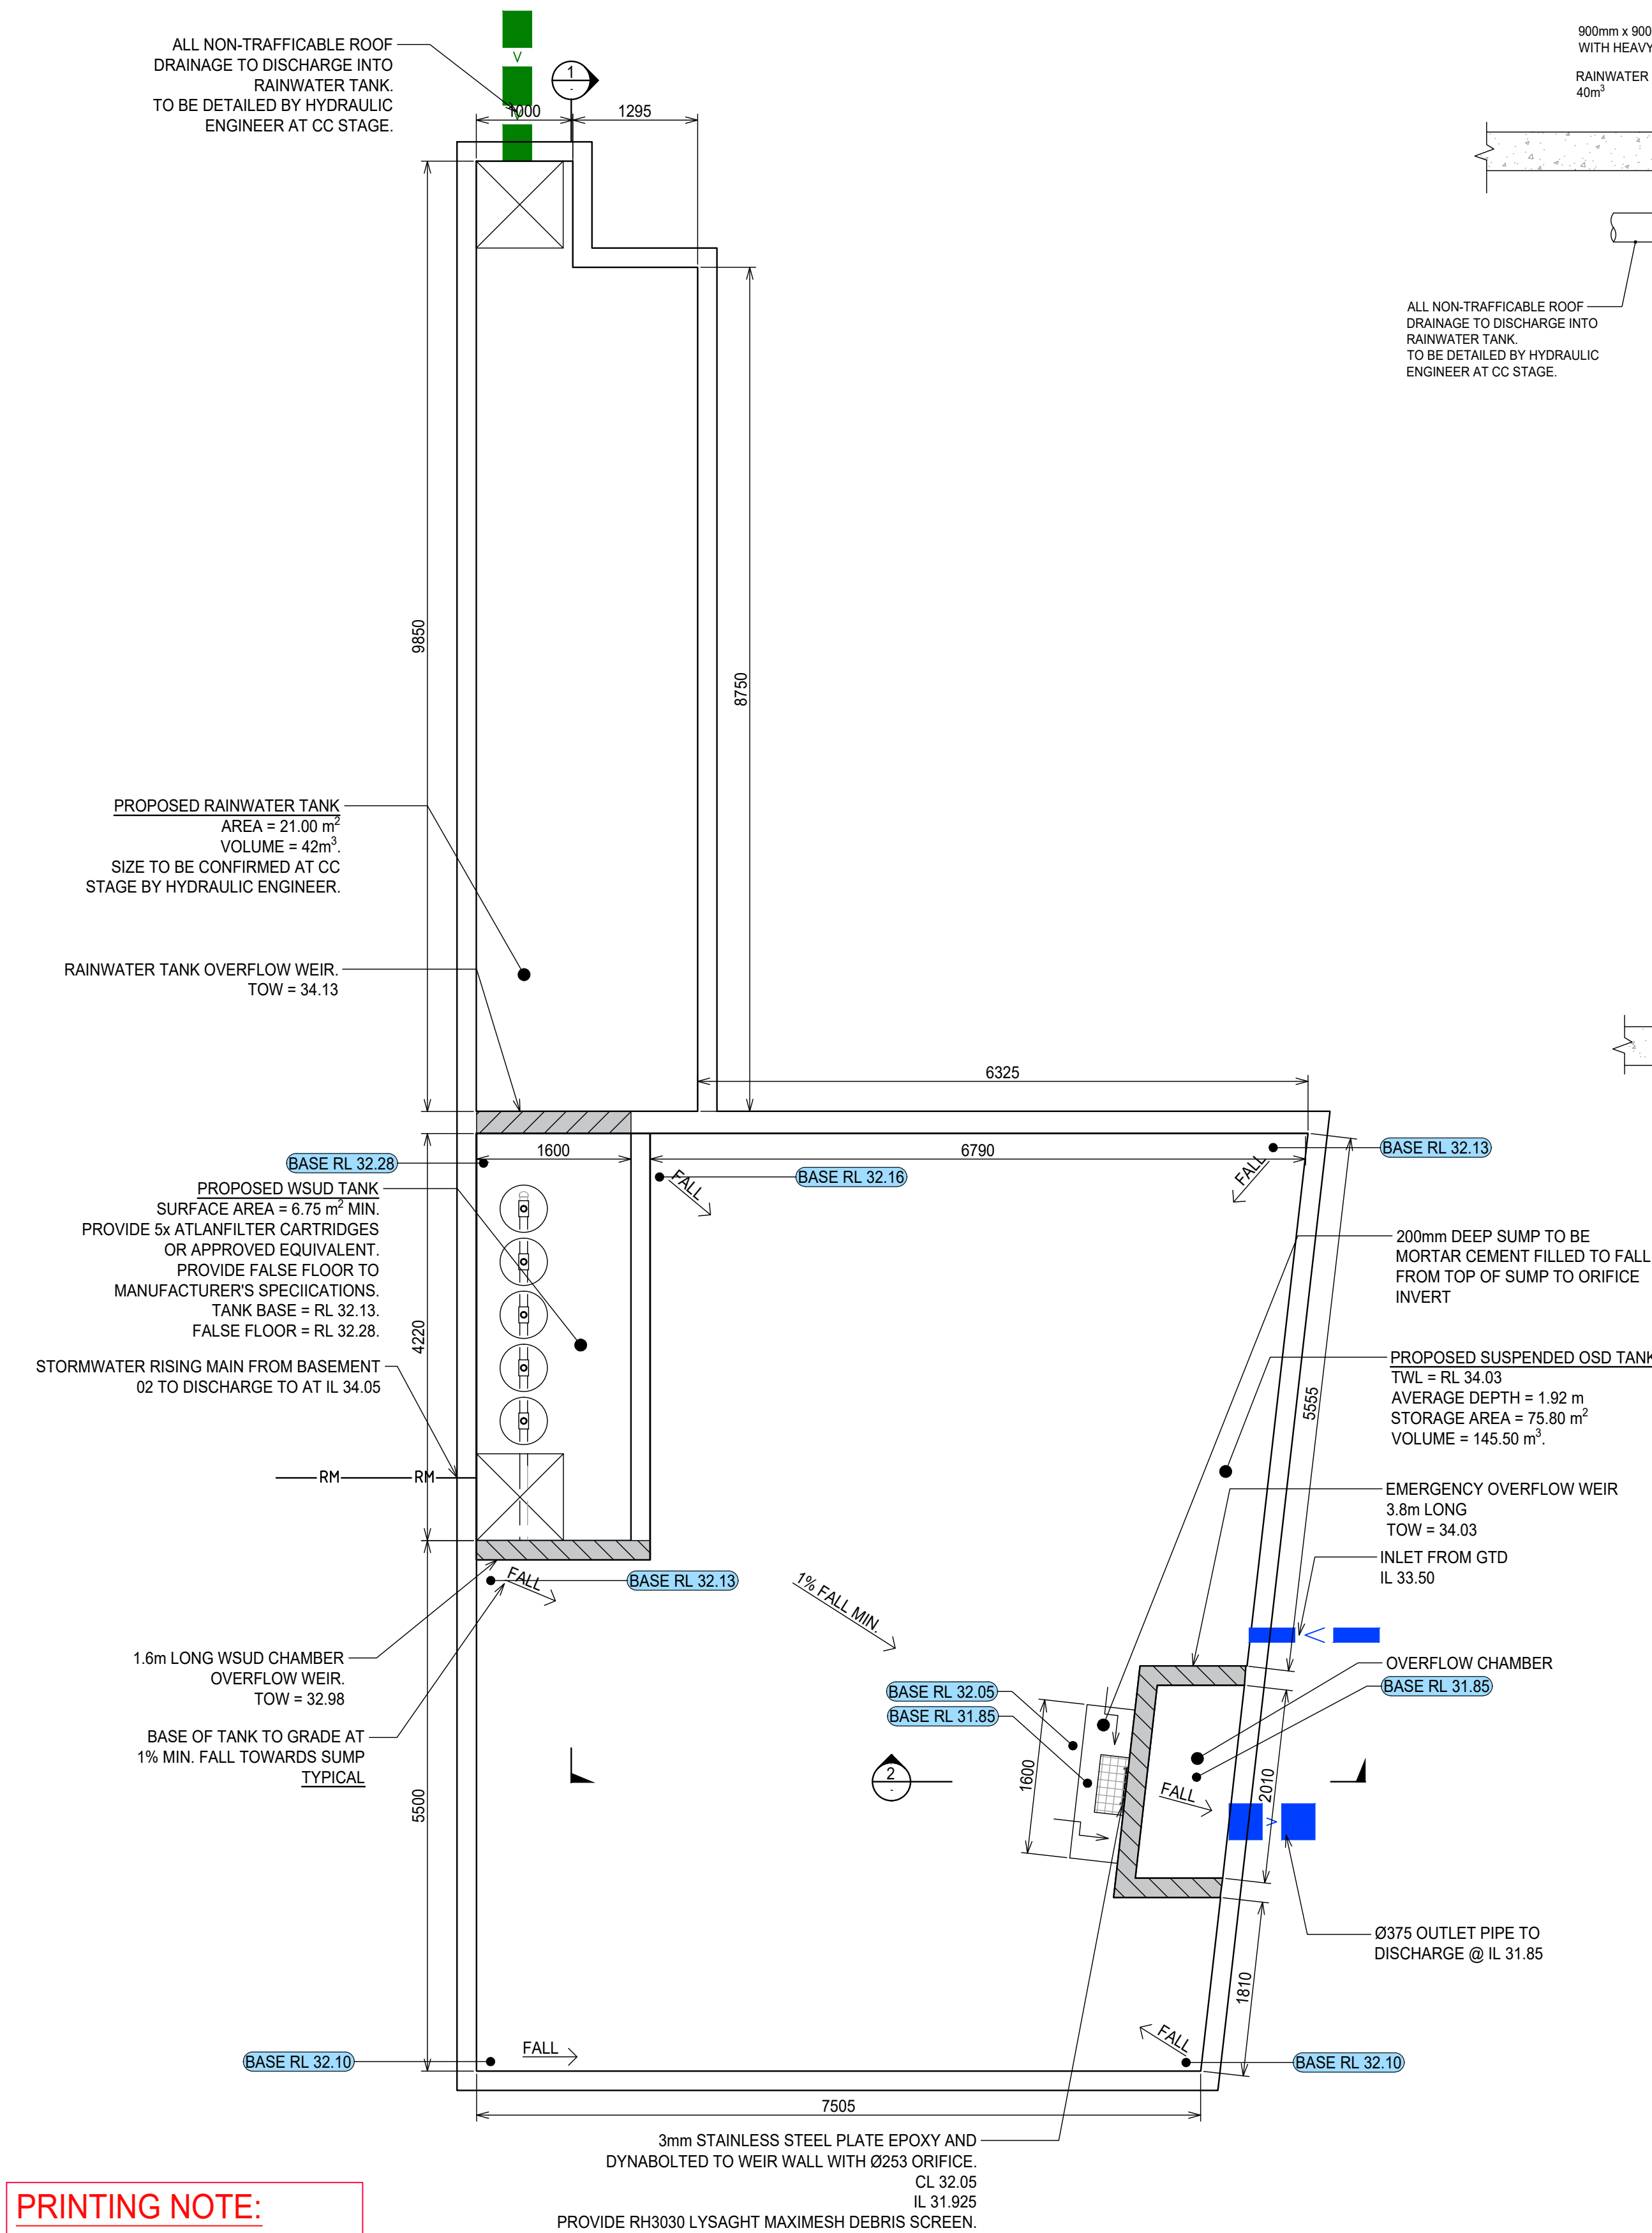

PRINTING NOTE:
THIS DRAWING TO BE PRINTED IN COLOUR.

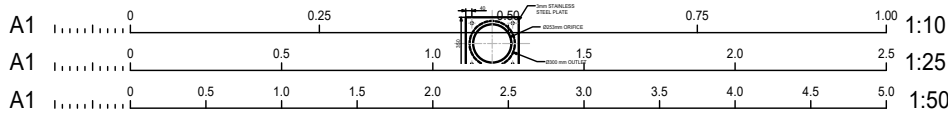


Rev	Description	Eng	Draft	Date
C	ISSUE FOR DA	NV	NV	30.11.2023
B	ISSUE FOR DA	TF	TF	01.05.2023
A	ISSUE FOR DA	TF	TF	31.03.2023

Architect
CHROFI
3/1 THE CORSO MANLY NSW 2095

Client
ROCHE GROUP
365 NEW SOUTH HEAD ROAD, DOUBLE BAY NSW 2028






T : 02 8810 5800 E : info@xavierknight.com.au
A : Level 7, 210 Clarence Street, Sydney NSW 2000
xavierknight.com.au
This drawing is copyright and is the property of XAVIER KNIGHT CONSULTING ENGINEERS Pty. Ltd. and must not be used without authorisation.

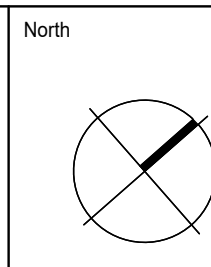


Project
PROPOSED MIXED USE DEVELOPMENT
469-483 BALMAIN ROAD, LILYFIELD NSW 2040

Sheet Subject
ON SITE DETENTION DETAILS

Scale at A1	Drawn	Approved
AS SHOWN	TF	SS
Job No	Drawing No	Revision
221004	C250	C

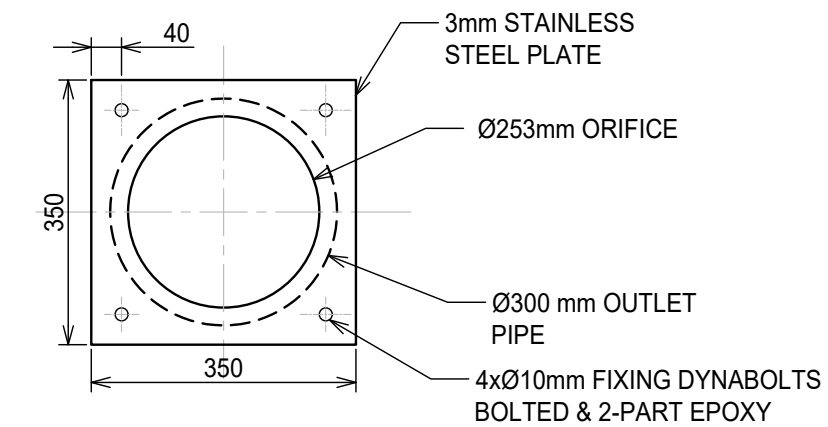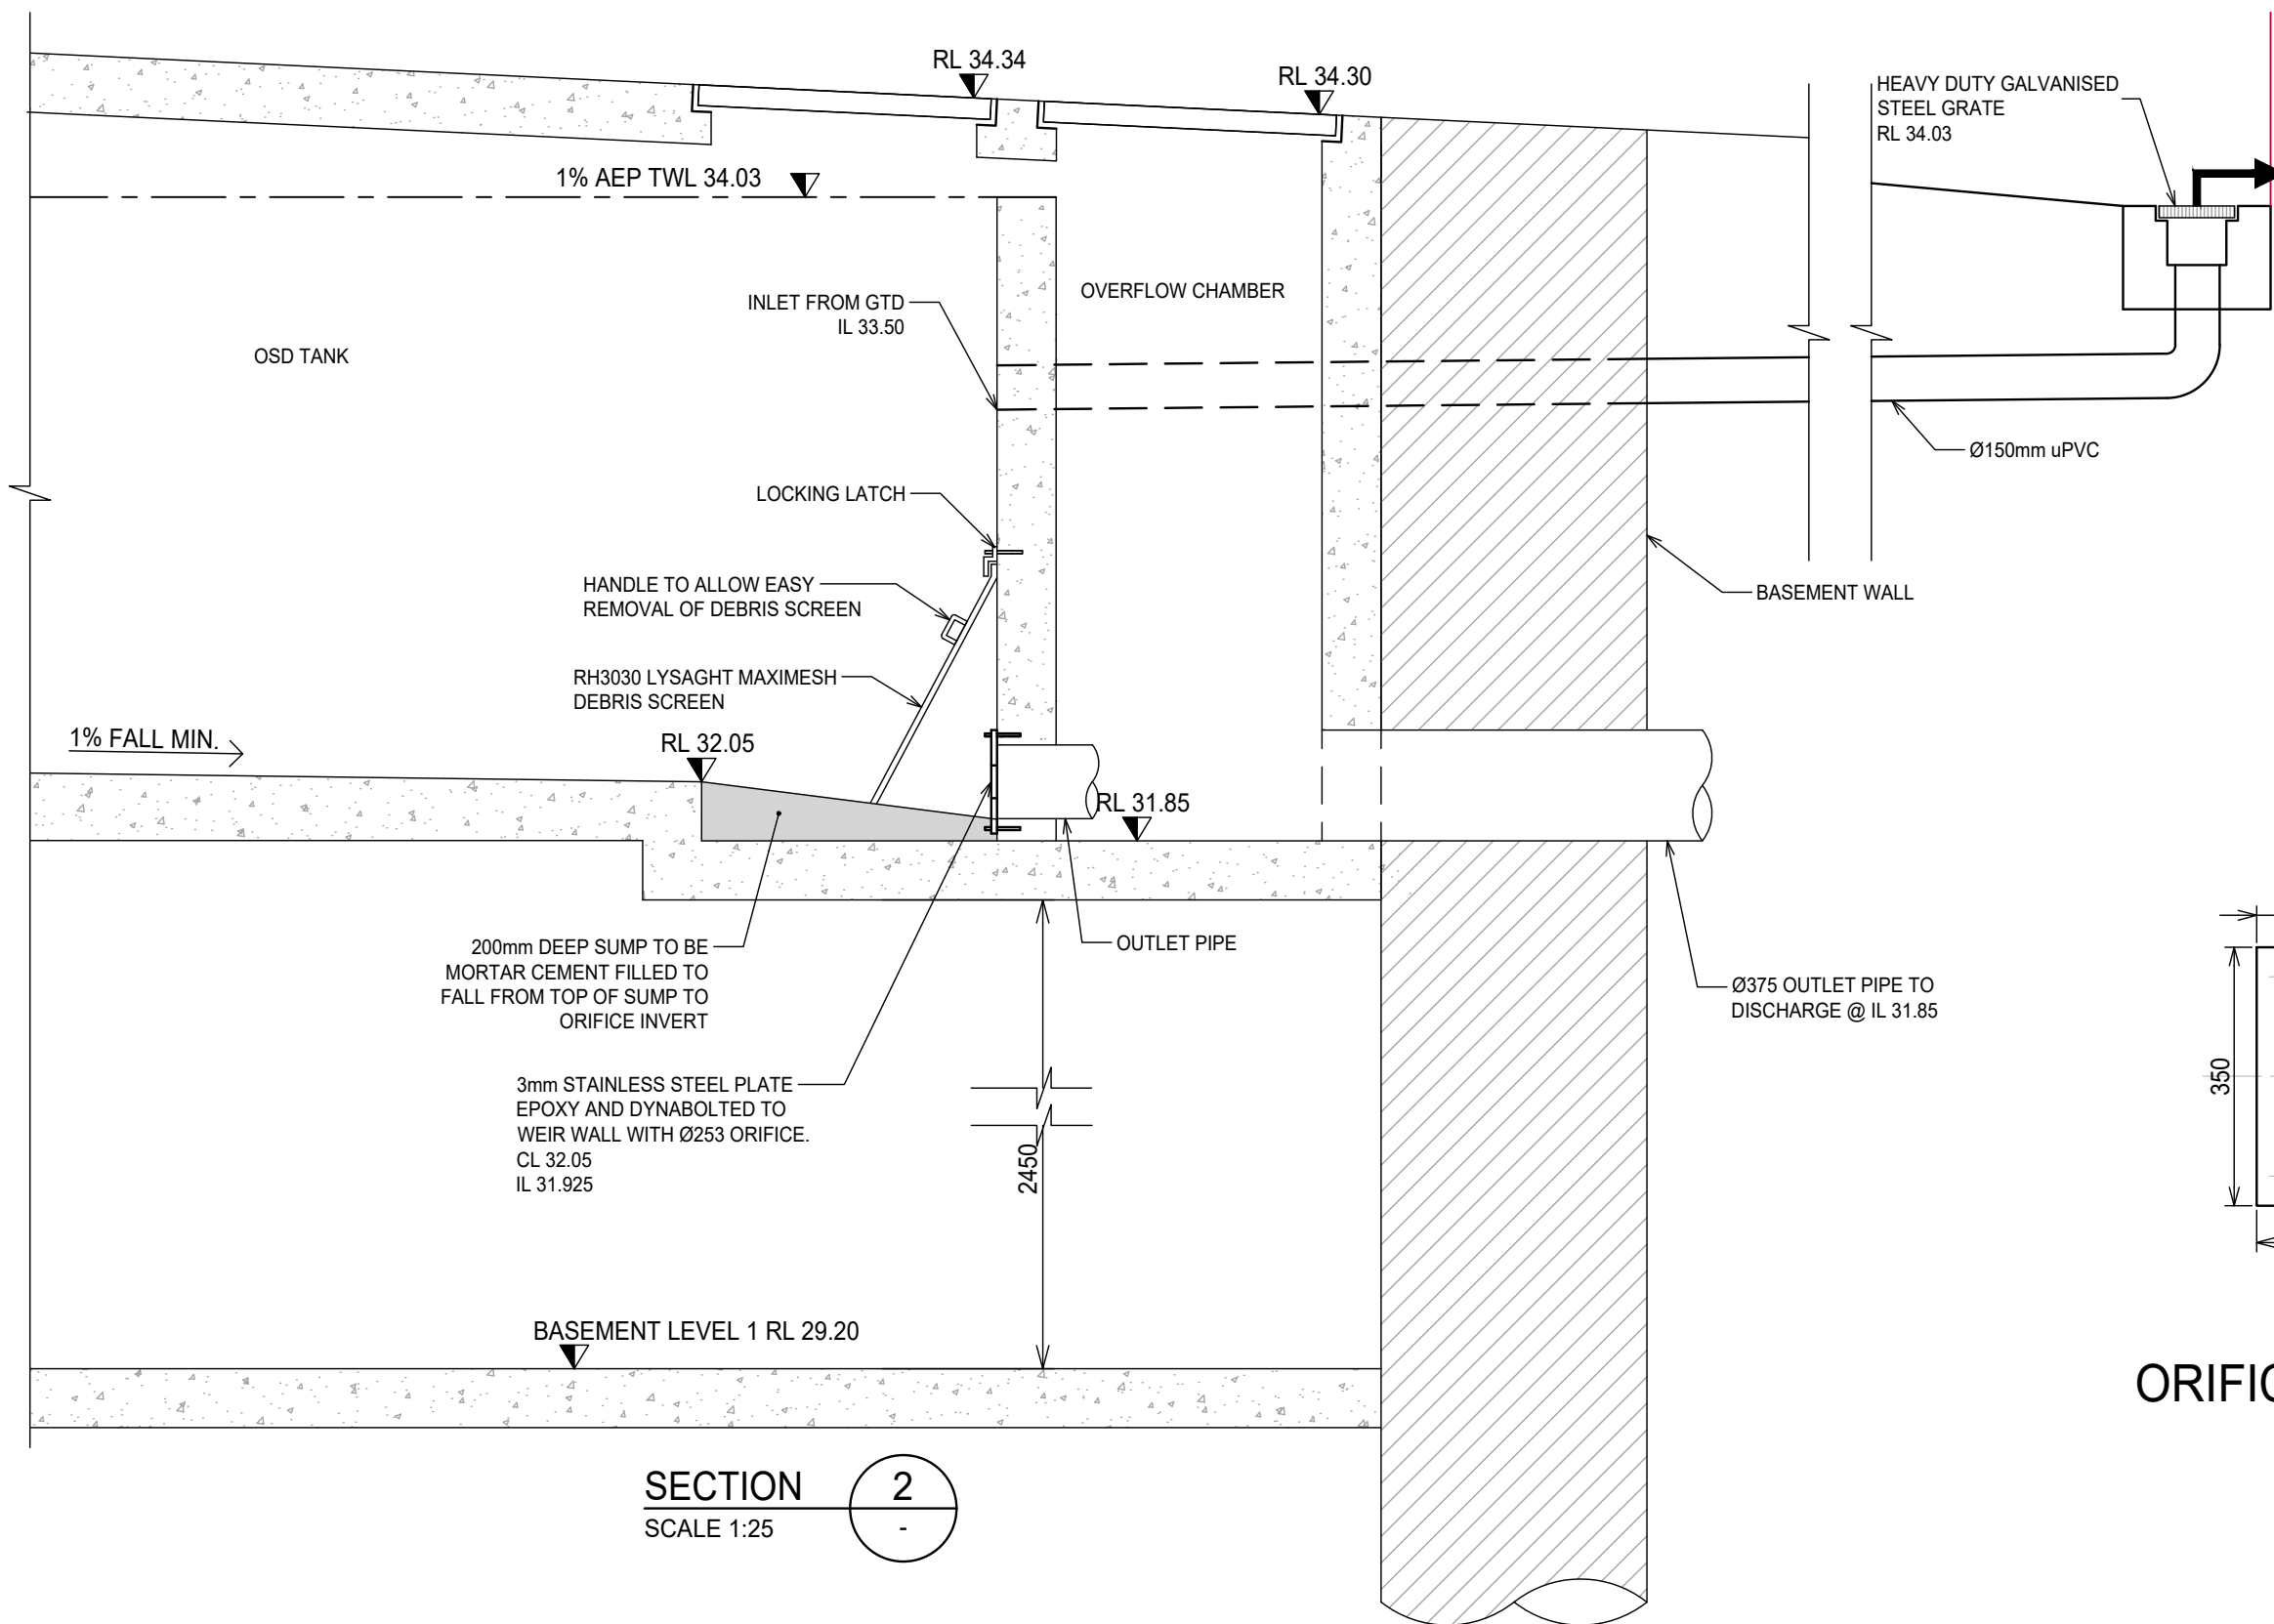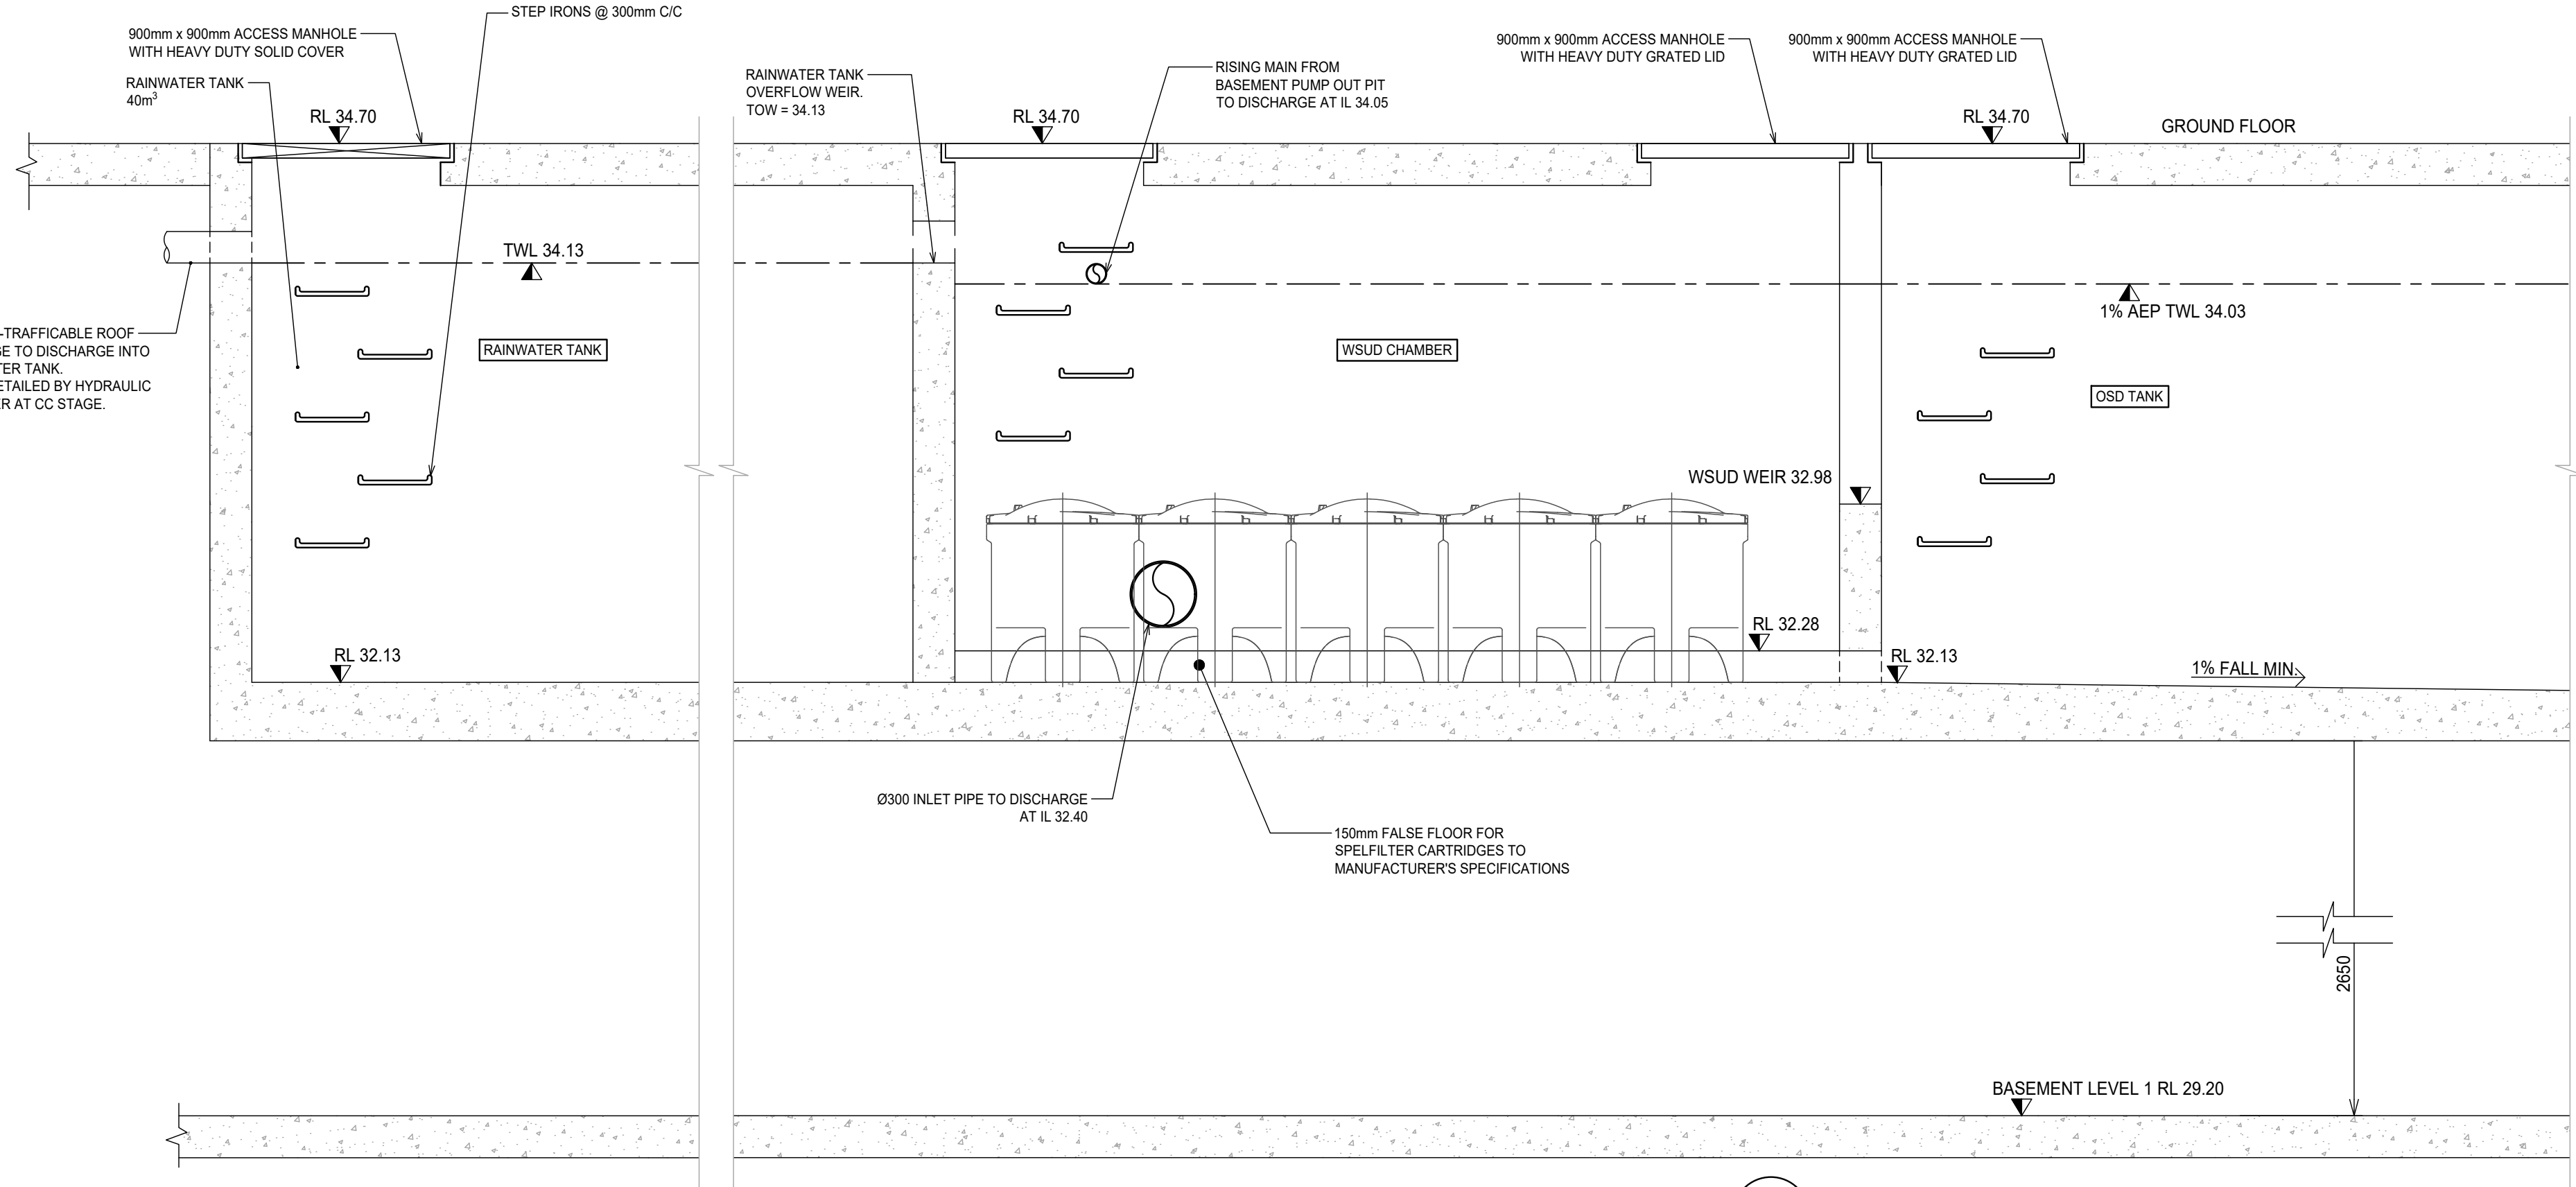

DEVELOPMENT APPLICATION

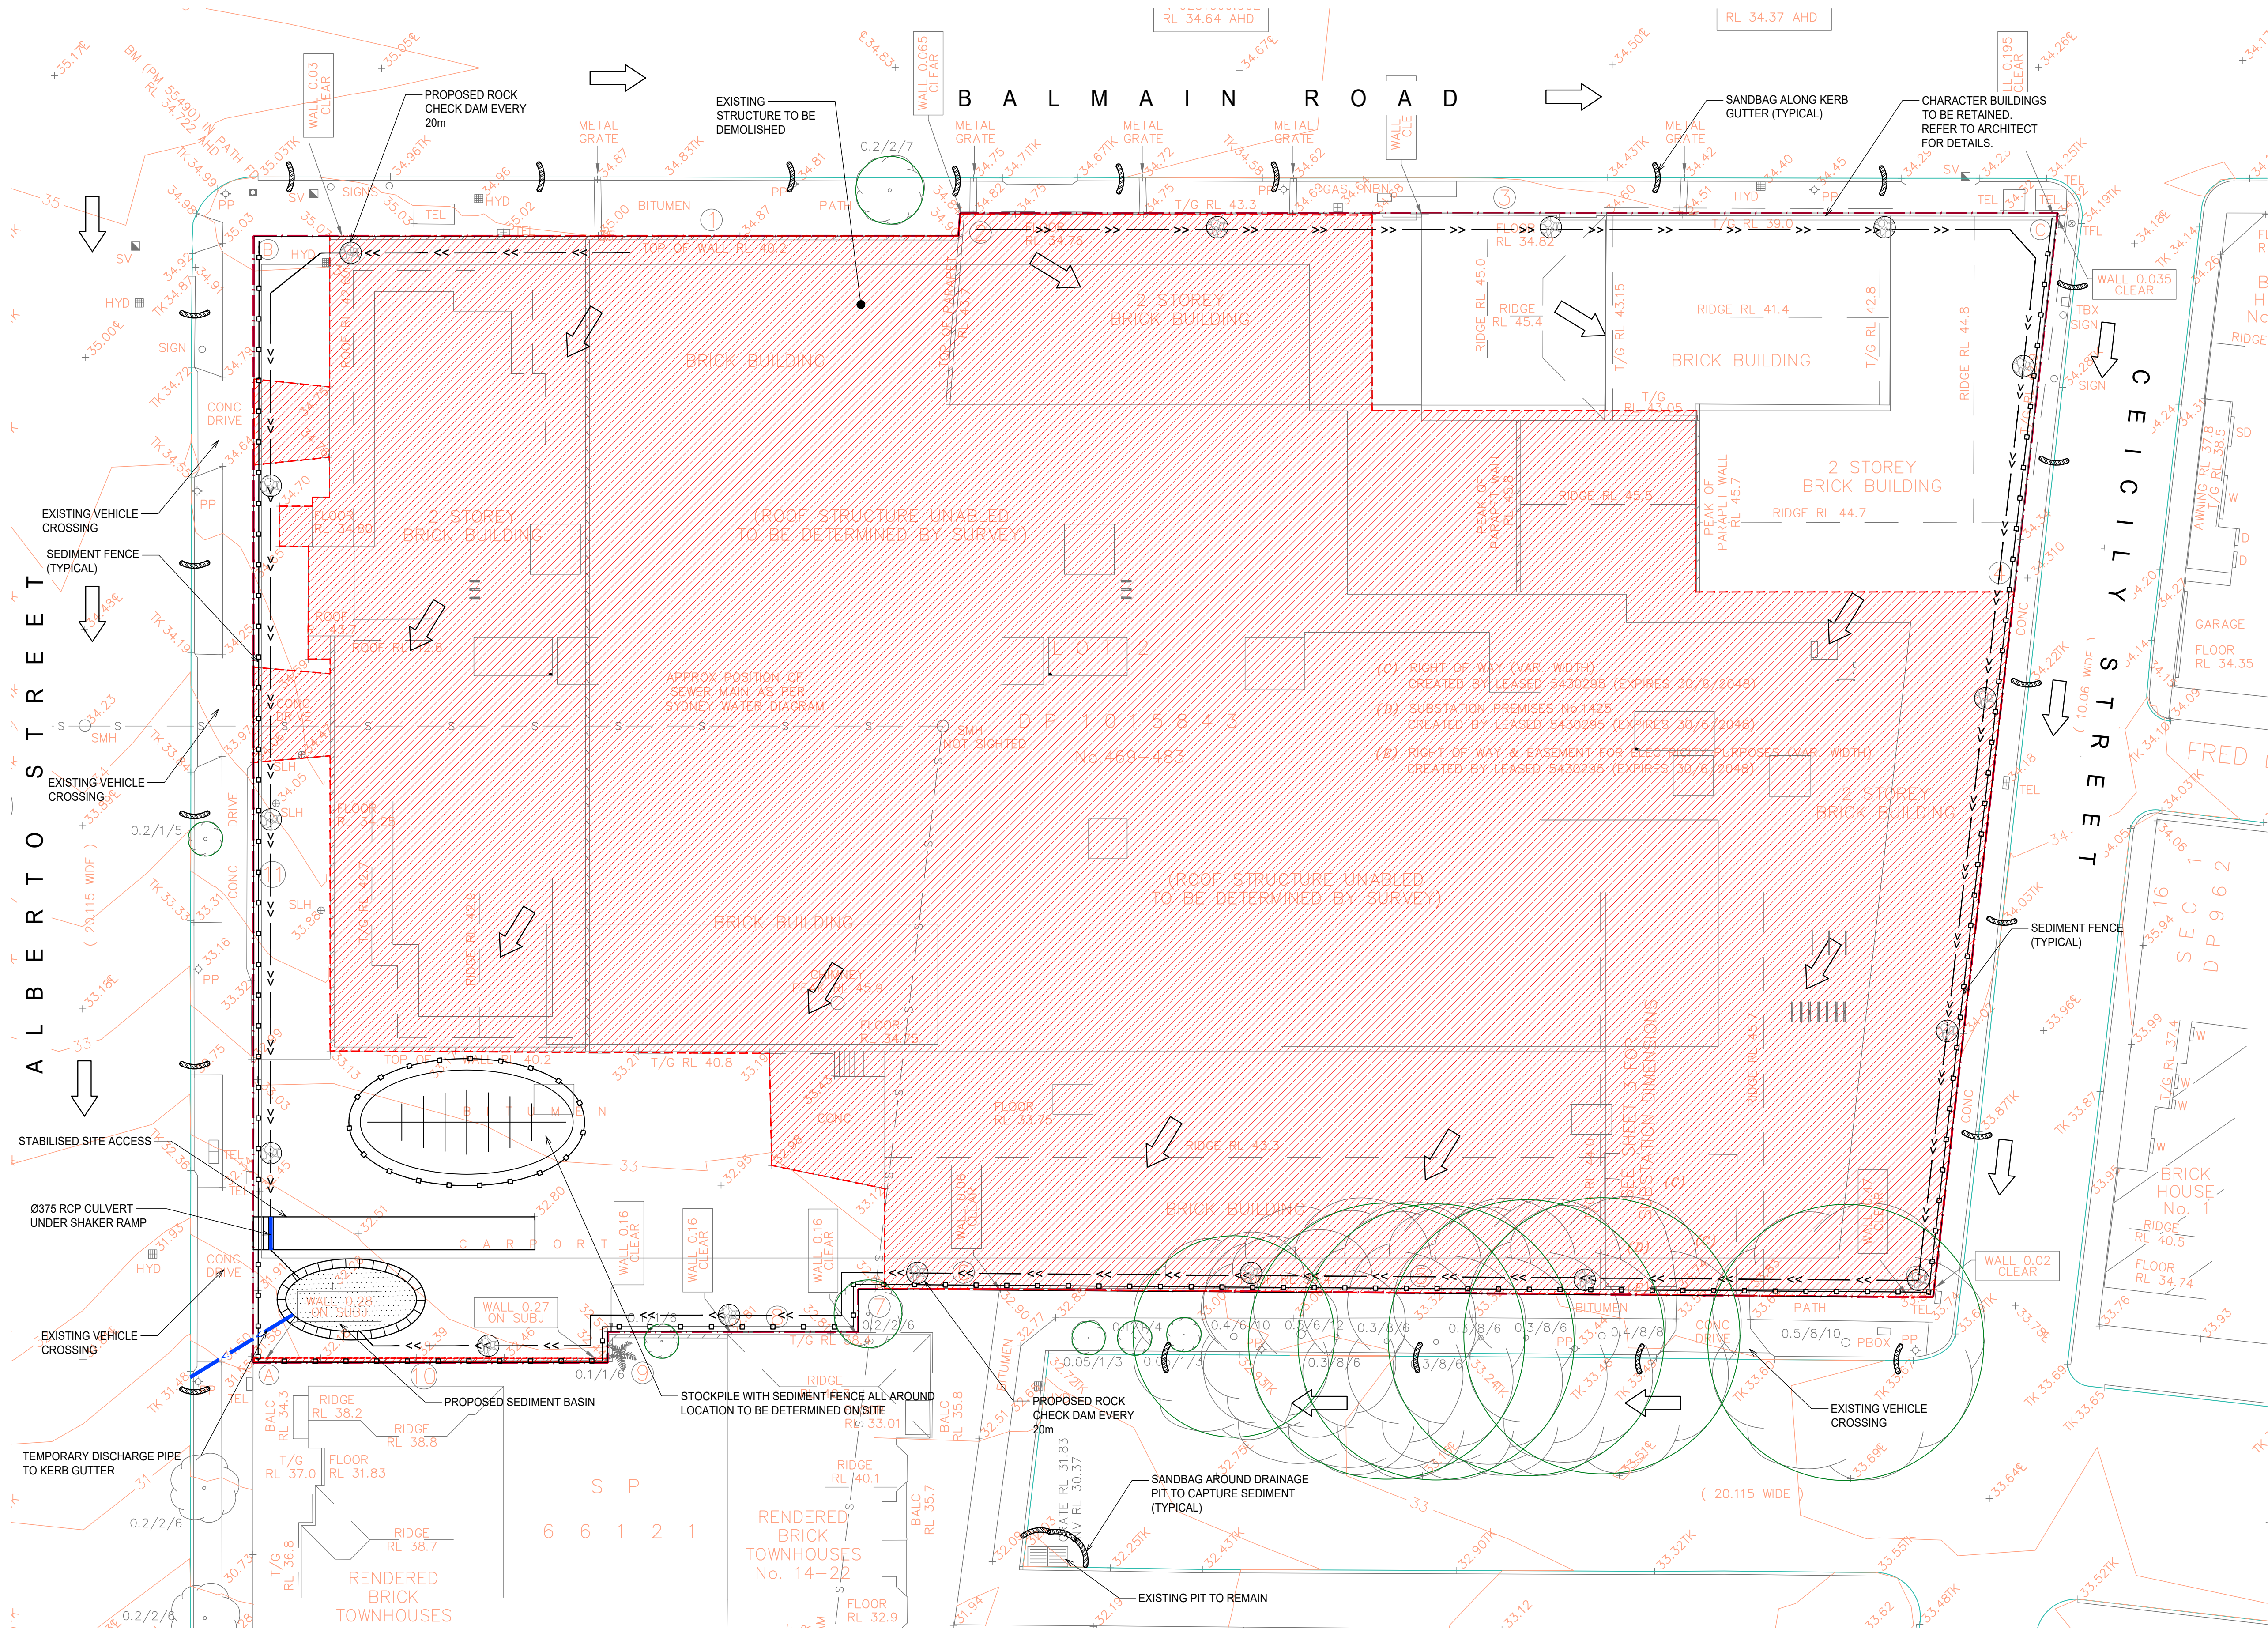

LEGEND

- SITE BOUNDARY
- EXISTING STRUCTURES TO BE DEMOLISHED
- SEDIMENT FENCE
- TEMPORARY CATCH DRAIN
- TEMPORARY DRAINAGE PIPE
- FLOW DIRECTION
- SAND BAG
- PROPOSED STOCKPILE LOCATION WITH SEDIMENT FENCE
- SEDIMENT BASIN
- EXISTING CONTOUR (0.5m)
- PROPOSED STABILISED SITE ACCESS
- PROPOSED CHECK DAM
- EXISTING TREE TO BE REMAIN
- EXISTING PIT TO REMAIN

- GENERAL**
- SURVEY INFORMATION HAS BEEN OBTAINED FROM GEOMETRA CONSULTING'S SURVEY TITLED 'PLAN SHOWING SITE DETAILS AND BOUNDARY INFORMATION AT 469-483 BALMAIN ROAD LILYFIELD' - JOB NO. 9179-2, ISSUED 04/10/2022.
 - REFER TO DRAWING C350 FOR SEDIMENT AND EROSION CONTROL NOTES.

DEVELOPMENT APPLICATION

A1 1:200

Rev	Description	Eng	Draft	Date
C	ISSUE FOR DEVELOPMENT APPLICATION	TF	TF	23.05.2023
B	ISSUE FOR DEVELOPMENT APPLICATION	TF	TF	01.05.2023
A	ISSUE FOR DEVELOPMENT APPLICATION	TF	NV	31.03.2023


Architect
CHROFI
3/1 THE CORSO MANLY NSW 2095

Client
ROCHE GROUP
365 NEW SOUTH HEAD ROAD, DOUBLE BAY NSW 2028



T : 02 8810 5800 E : info@xavierknight.com.au
A : Level 7, 210 Clarence Street, Sydney NSW 2000
xavierknight.com.au

This drawing is copyright and is the property of XAVIER KNIGHT CONSULTING ENGINEERS Pty. Ltd. and must not be used without authorisation.

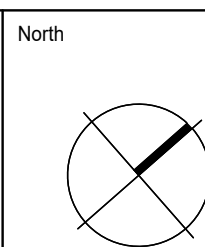

Project
PROPOSED MIXED USE DEVELOPMENT
469-483 BALMAIN ROAD, LILYFIELD NSW 2040

Sheet Subject
SOIL AND WATER MANAGEMENT PLAN

Scale at A1
1:200

Drawn
TF

Approved
SS


Job No
221004

Drawing No
C320


Revision
B

- NOTES:
1. PROVIDE THREE LAYERS OF SANDBAGS WITH THEIR ENDS OVERLAPPED AND ALSO OVERLAPPING ONTO THE KERB.
 2. CREATE A GAP IN THE SANDBAGS TO ACT AS A SPILLWAY.
 3. SANDBAG BARRIER TO BE MIN. 2m FROM THE INLET AND EXTEND MIN. 0.9m OUT FROM THE KERB.

GULLY INLET SANDBAG PROTECTION DETAIL
SCALE N.T.S.

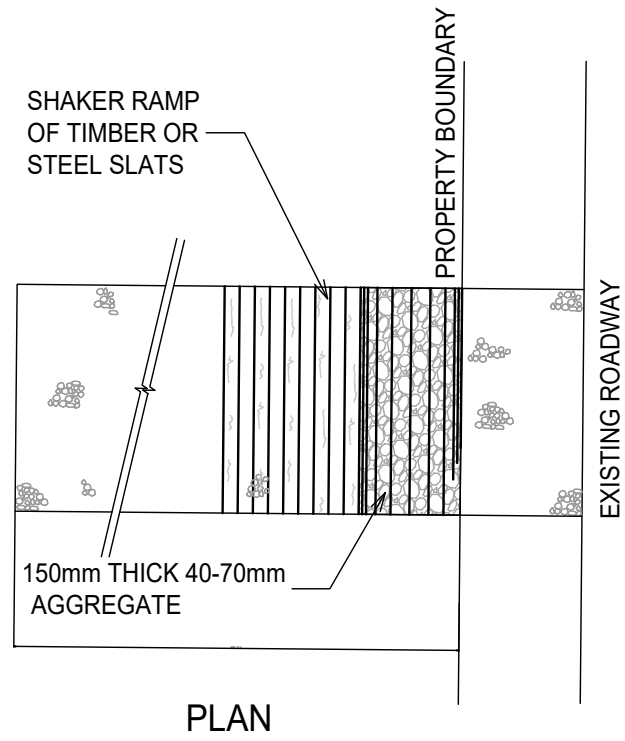


STABILISED SITE ACCESS WITH SHAKER RAMP
SCALE N.T.S.

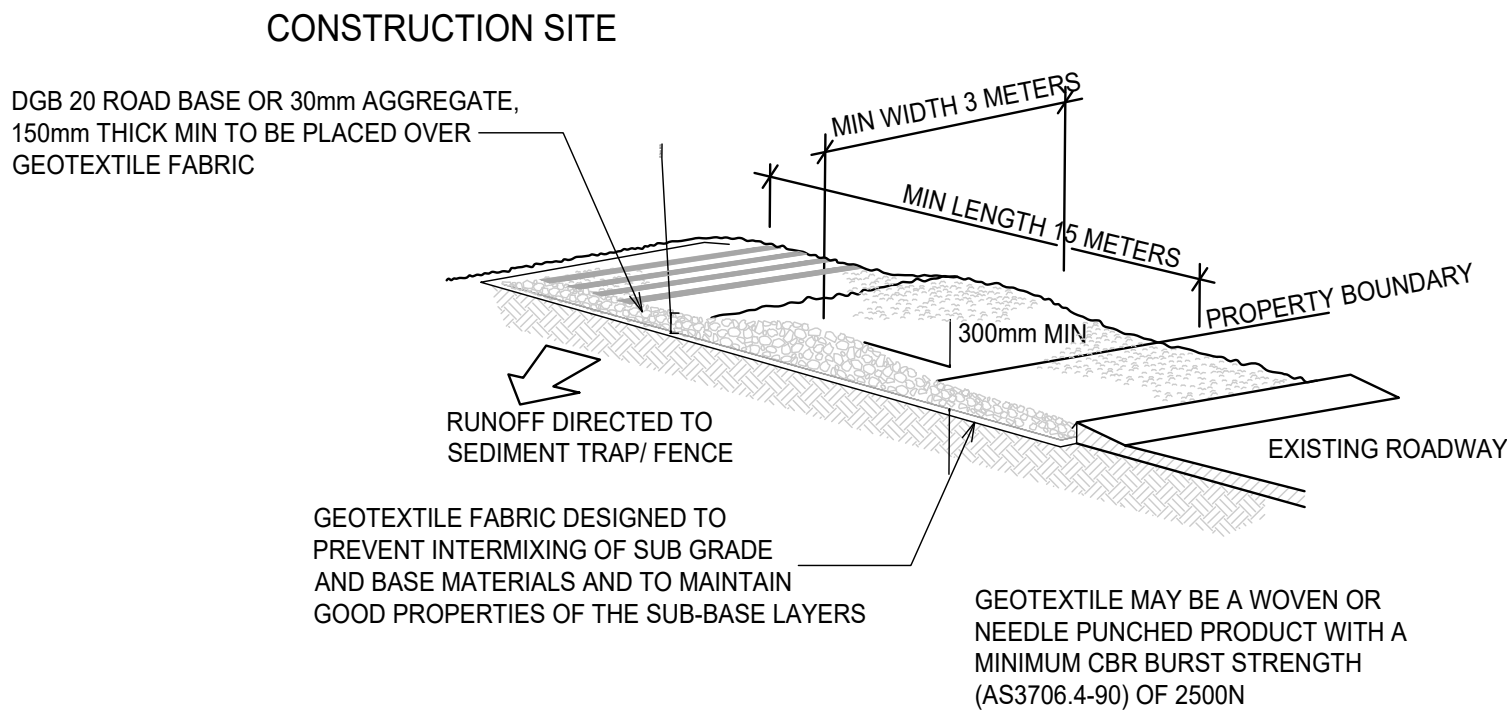


STABILISED SITE ACCESS WITH SHAKER RAMP
SCALE N.T.S.

- NOTES:
1. THIS DEVICE IS TO BE LOCATED AT ALL EXITS FROM CONSTRUCTION SITE.
 2. THIS DEVICE IS TO BE REGULARLY CLEANED OF DEPOSITED MATERIAL SO AS TO MAINTAIN A 50mm DEEP SPACE BETWEEN PLANKS.
 3. ANY UNSEALED ROAD BETWEEN THIS DEVICE AND NEAREST ROADWAY IS TO BE TOPPED WITH 100mm THICK 40-70mm SIZE AGGREGATE.
 4. ALTERNATIVELY, THREE(3) PRECAST CONCRETE CATTLE GRIDS (AS MANUFACTURED BY *HUMES CONCRETE MAY BE USED. 1, 2 & 3 ABOVE ALSO APPLY.


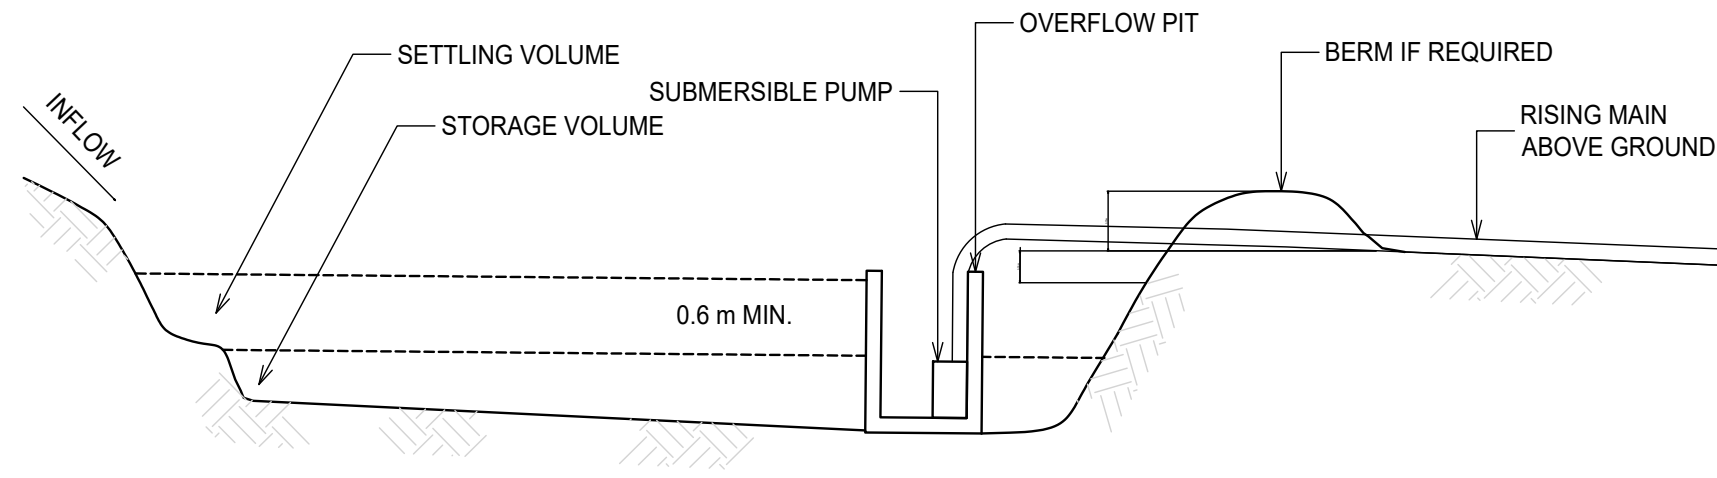


TYPICAL SEDIMENT BASIN
SCALE N.T.S.

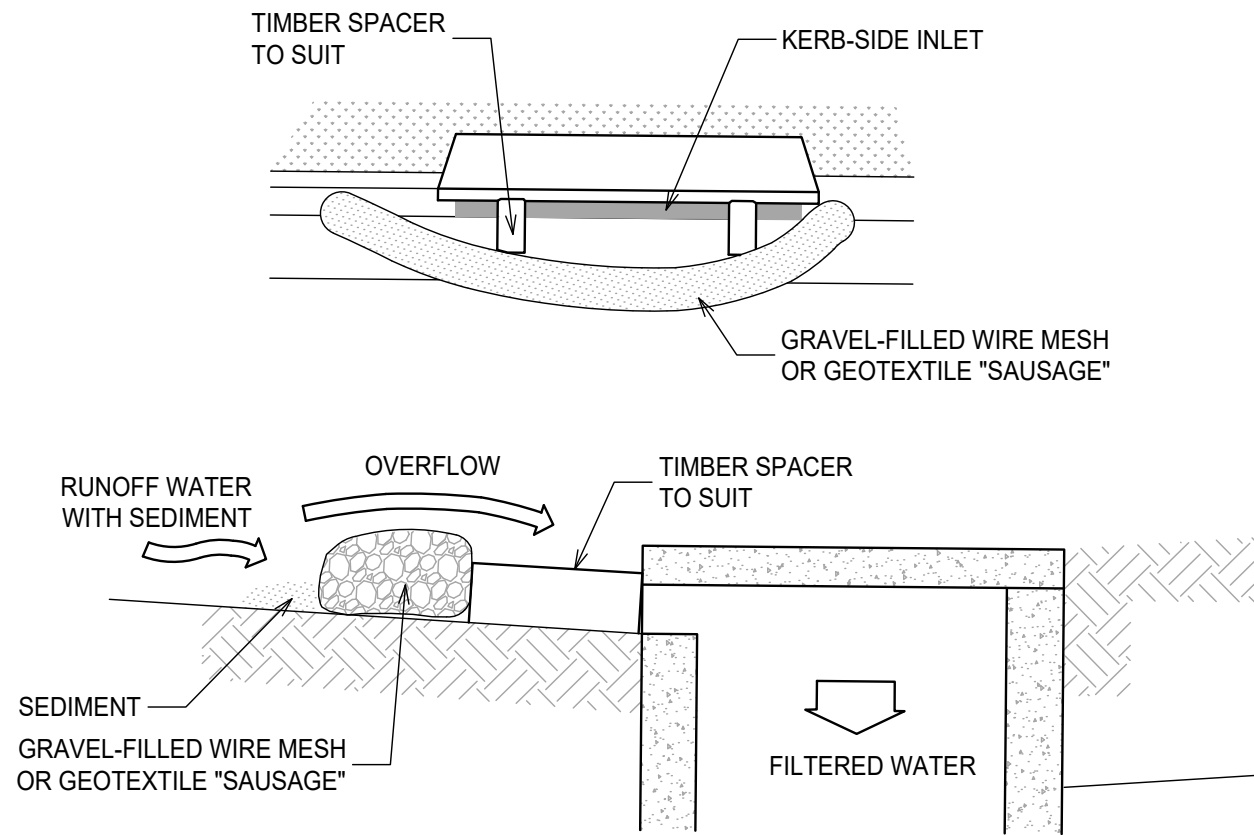


- MESH & GRAVEL INLET FILTER CONSTRUCTION NOTES:
1. FABRICATE A SLEEVE MADE FROM GEOTEXTILE OR WIRE MESH LONGER THAN THE LENGTH OF THE INLET PIT AND FILL IT WITH 25mm TO 50mm GRAVEL.
 2. FORM AN ELLIPTICAL CROSS-SECTION ABOUT 150mm HIGH x 400mm WIDE.
 3. PLACE THE FILTER AT THE OPENING LEAVING AT LEAST A 100mm SPACE BETWEEN IT AND THE KERB INLET. MAINTAIN THE OPENING WITH SPACER BLOCKS.
 4. FORM A SEAL WITH THE KERB TO PREVENT SEDIMENT BYPASSING THE FILTER.
 5. SANDBAGS FILLED WITH GRAVEL CAN SUBSTITUTE FOR THE MESH OR GEOTEXTILE PROVIDING THEY ARE PLACED SO THAT THEY CAN FIRMLY ABUT EACH OTHER AND SEDIMENT / LADEN WATERS CANNOT PASS BETWEEN.


MESH & GRAVEL INLET FILTER
SCALE N.T.S.

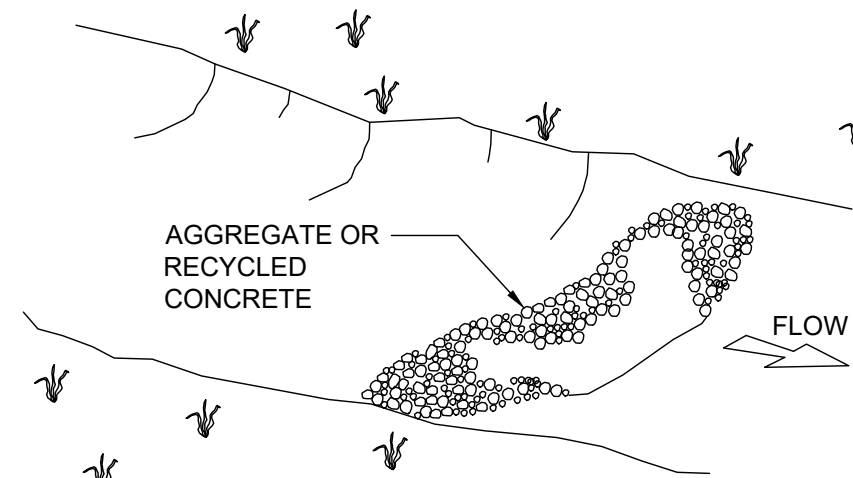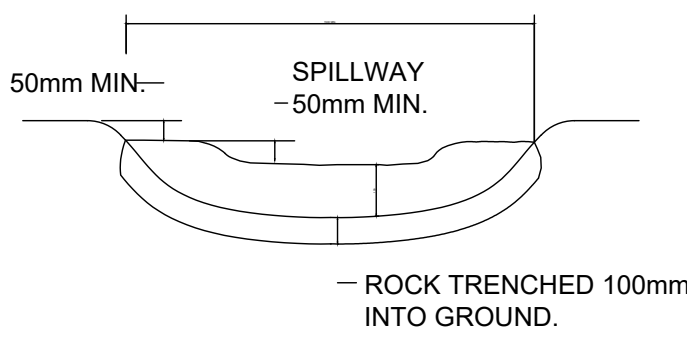


CHECK DAM DETAIL
SCALE N.T.S.

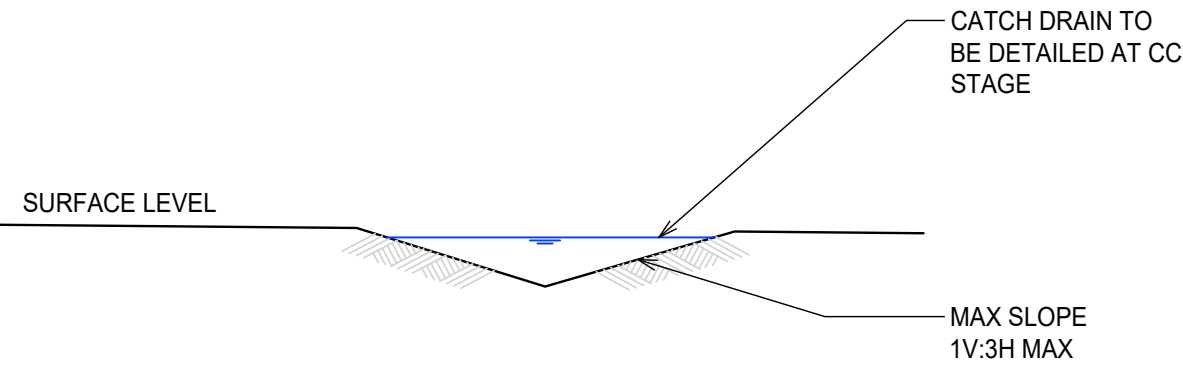


TYPICAL SECTION THROUGH CATCH DRAIN

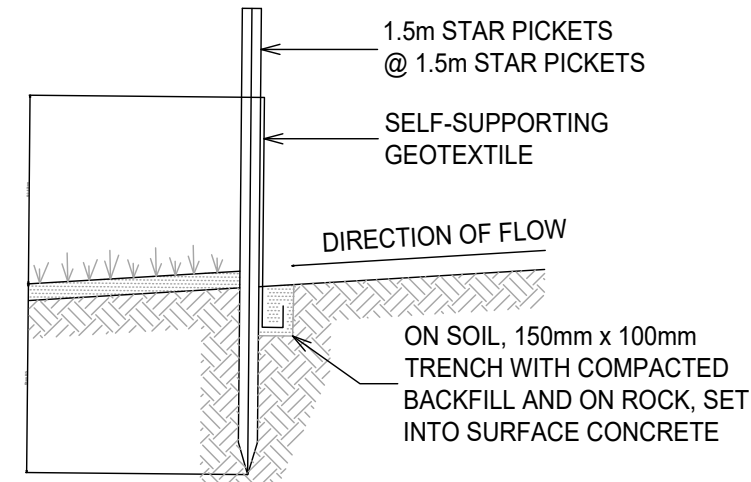


SECTION DETAIL

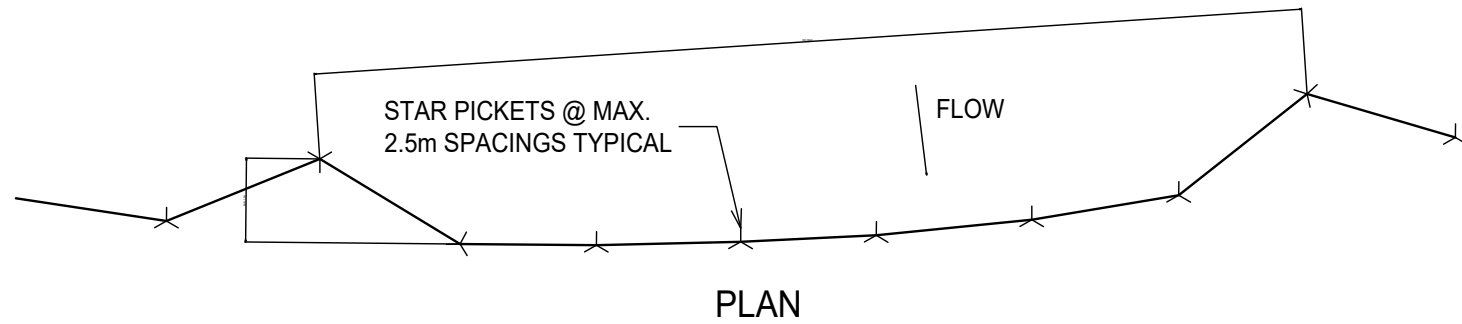

PLAN

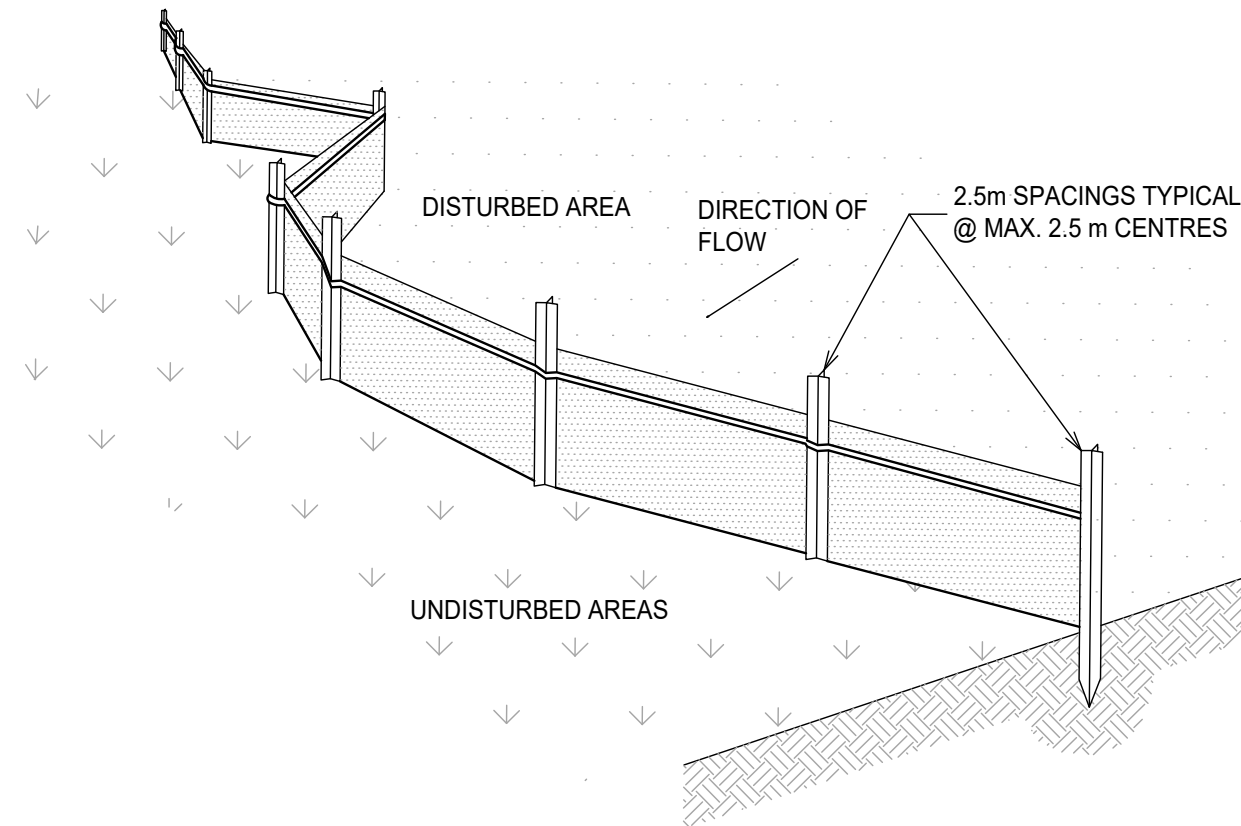

SEDIMENT FENCE
SCALE N.T.S.

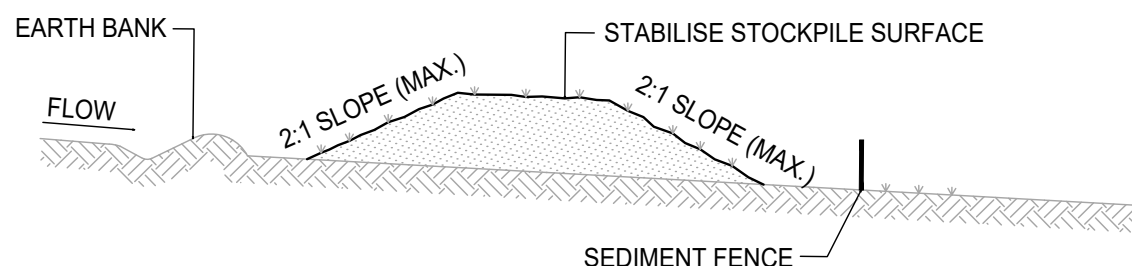

- STOCKPILE CONSTRUCTION NOTES:
1. PLACE STOCKPILES MORE THAN 2 (PREFERABLY 5) METRES FROM EXISTING VEGETATION, CONCENTRATED WATER FLOW, ROADS AND HAZARD AREAS.
 2. CONSTRUCT ON THE CONTOUR AS LOW, FLAT, ELONGATED MOUNDS.
 3. WHERE THERE IS SUFFICIENT AREA, TOPSOIL STOCKPILES SHALL BE LESS THAN 2 METRES IN HEIGHT.
 4. WHERE THEY ARE TO BE PLACED FOR MORE THAN 10 DAYS, STABILISE FOLLOWING THE APPROVED E.S.C.P. OR S.W.M.P. TO REDUCE THE C-FACTOR TO LESS THAN 0.10.
 5. CONSTRUCT EARTH BANKS ON THE UPSLOPE SIDE TO DIVERT WATER AROUND STOCKPILES AND SEDIMENT FENCES 1 TO 2 METRES DOWNSLOPE.

STOCKPILES
SCALE N.T.S.

SEDIMENT FENCE CONSTRUCTION NOTES:

1. CONSTRUCT SEDIMENT FENCES AS CLOSE AS POSSIBLE TO BEING PARALLEL TO THE CONTOURS OF THE SITE, BUT WITH SMALL RETURNS AS SHOWN IN THE DRAWING TO LIMIT THE CATCHMENT AREA OF ANY ONE SECTION. THE CATCHMENT AREA SHOULD BE SMALL ENOUGH TO LIMIT WATER FLOW IF CONCENTRATED AT ONE POINT TO 50 LITRES PER SECOND IN THE DESIGN STORM EVENT, USUALLY THE 10-YEAR EVENT.
2. CUT A 150 mm DEEP TRENCH ALONG THE UPSLOPE LINE OF THE FENCE FOR THE BOTTOM OF THE FABRIC TO BE ENTRENCHED.
3. DRIVE 1.5 m LONG STAR PICKETS INTO GROUND @ 2.5 m INTERVALS (MAX.) AT THE DOWNSLOPE EDGE OF THE TRENCH. ENSURE ANY STAR PICKETS ARE FITTED WITH SAFETY CAPS.
4. FIX SELF-SUPPORTING GEOTEXTILE TO THE UPSLOPE SIDE OF THE POSTS ENSURING IT GOES TO THE BASE OF THE TRENCH. FIX THE GEOTEXTILE WITH WIRE TIES OR AS RECOMMENDED BY THE MANUFACTURER. ONLY USE GEOTEXTILE SPECIFICALLY PRODUCED FOR SEDIMENT FENCING. THE USE OF SHADE CLOTH FOR THIS PURPOSE IS NOT SATISFACTORY.
5. JOIN SECTIONS OF FABRIC AT A SUPPORT POST WITH A 150 mm OVERLAP.
6. BACKFILL THE TRENCH OVER THE BASE OF THE FABRIC AND COMPACT IT THOROUGHLY OVER THE GEOTEXTILE.

GENERAL INSTRUCTIONS:

1. THIS SEDIMENT AND EROSION CONTROL WORKS FOR THE SITE SHALL BE CARRIED OUT IN ACCORDANCE WITH THE REQUIREMENTS OF "MANAGING URBAN STORMWATER - SOILS AND CONSTRUCTION, 4TH EDITION (2004)" BY LANDCOM.
2. AS REQUIRED BY COUNCIL, SEDIMENT CONTROL MEASURES WILL BE REQUIRED DURING THE CONSTRUCTION OF ALL DEVELOPMENTS/BUILDING WORKS. IT SHALL BE THE CONTRACTOR'S RESPONSIBILITY THAT THE WORKS ARE CARRIED OUT IN ACCORDANCE WITH THE SEDIMENT AND EROSION CONTROL PLAN AND COUNCIL'S REQUIREMENTS.
3. THE CONTRACTOR SHALL ENSURE THAT ALL SUBCONTRACTORS ARE INFORMED OF THEIR RESPONSIBILITIES IN MINIMISING THE POTENTIAL FOR SOIL EROSION AND POLLUTION TO DOWNSLOPE AREAS.
4. THE NON-DISTURBED PORTION OF THE CATCHMENT OUTSIDE OF OPERATING AREA IS TO BYPASS THE BASINS BY MEANS OF LINED CATCH DRAINS.
5. WHERE PRACTICABLE, THE SOIL EROSION HAZARD SHALL BE KEPT AS LOW AS POSSIBLE. LIMITATIONS TO ACCESS ARE TO BE VIA STANLEY LANE UNLESS OTHERWISE APPROVED BY COUNCIL.
6. ENSURE THAT ALL DRAINS ARE OPERATING EFFECTIVELY AND SHALL MAKE ANY NECESSARY REPAIRS. REMOVE TRAPPED SEDIMENT WHERE THE CAPACITY OF THE TRAPPING DEVICE FALLS BELOW 60%.
7. CONSTRUCT ADDITIONAL EROSION OR SEDIMENT CONTROL WORKS AS MAY BE APPROPRIATE TO ENSURE THE PROTECTION OF DOWNSLOPE LANDS AND WATERWAYS.
8. MAINTAIN EROSION AND SEDIMENT CONTROL MEASURES IN A FULLY FUNCTIONING CONDITION AT ALL TIMES UNTIL THE SITE IS REHABILITATED.
9. REMOVE TEMPORARY SOIL CONSERVATION STRUCTURES AS THE LAST ACTIVITY IN THE REHABILITATION PROGRAM.

CONSTRUCTION SEQUENCE:

WORKS SHALL BE UNDERTAKEN IN THE FOLLOWING SEQUENCE:

1. INSTALL SEDIMENT FENCING AND CUT DRAINS TO MEET THE REQUIREMENTS OF THE SEDIMENT AND EROSION CONTROL PLAN. WASTE COLLECTION BINS SHALL BE INSTALLED ADJACENT TO SITE OFFICE.
2. CONSTRUCT STABILISED SITE ACCESS IN ACCORDANCE WITH COUNCIL'S REQUIREMENTS.
3. REDIRECT CLEAN WATER AROUND THE CONSTRUCTION SITE.
4. INSTALL SEDIMENT CONTROL PROTECTION MEASURES AT ALL NATURAL AND MAN-MADE DRAINAGE STRUCTURES. MAINTAIN UNTIL ALL THE DISTURBED AREAS ARE STABILISED.
5. CLEAR AND STRIP THE WORK AREAS. MINIMISE THE DAMAGE TO THE GRASS AND LOW GROUND COVER OF NON-DISTURBED AREAS.
6. ANY DISTURBED AREAS, OTHER THAN BUILDING PAD AREAS, SHALL IMMEDIATELY BE COVERED WITH SITE TOPSOIL WITHIN 7 DAYS OF CLEARING. BUILDING PAD AREAS SHALL BE COVERED WITH BITUMEN EMULSION AS SPECIFIED.
7. APPLY PERMANENT STABILISATION TO SITE (LANDSCAPING).

DEVELOPMENT APPLICATION

				Architect		Client				North		Project		Scale at A1		Drawn		Approved	
				CHROFI		ROCHE GROUP						PROPOSED MIXED USE DEVELOPMENT		NTS		TF		SS	
				3/1 THE CORSO MANLY NSW 2095		365 NEW SOUTH HEAD ROAD, DOUBLE BAY NSW 2028						469-483 BALMAIN ROAD, LILYFIELD NSW 2040							
												Sheet Subject							
												SOIL AND WATER MANAGEMENT DETAILS							
														Job No		Drawing No		Revision	
														221004		C350		A	