


Locality Plan

Lot 5 Black Rock Road, Martins Creek

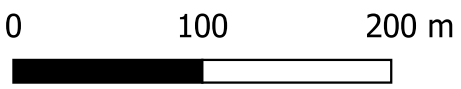

Scale: 1:4000@A3

Note: This scale of this plan is only accurate when reproduced at the original page size of A3. Do not scale from this plan - always use dimensioned measurements wherever possible. While every effort is made to ensure the accuracy of this plan, all measurements are to be checked and verified on site.

Disclaimer: While every effort is made to ensure this map is free of errors, there is no warranty that the map or its features are either spatially or temporally accurate or fit for a particular use. This map is provided without any warranty of any kind whatsoever, either express or implied. Reference should always be to the Architectural Plans for site features, such as the building footprint.

Northern Shed


Southern Shed

Southern Shed - Awning & Outdoor area

Site Boundaries


Lot

Road

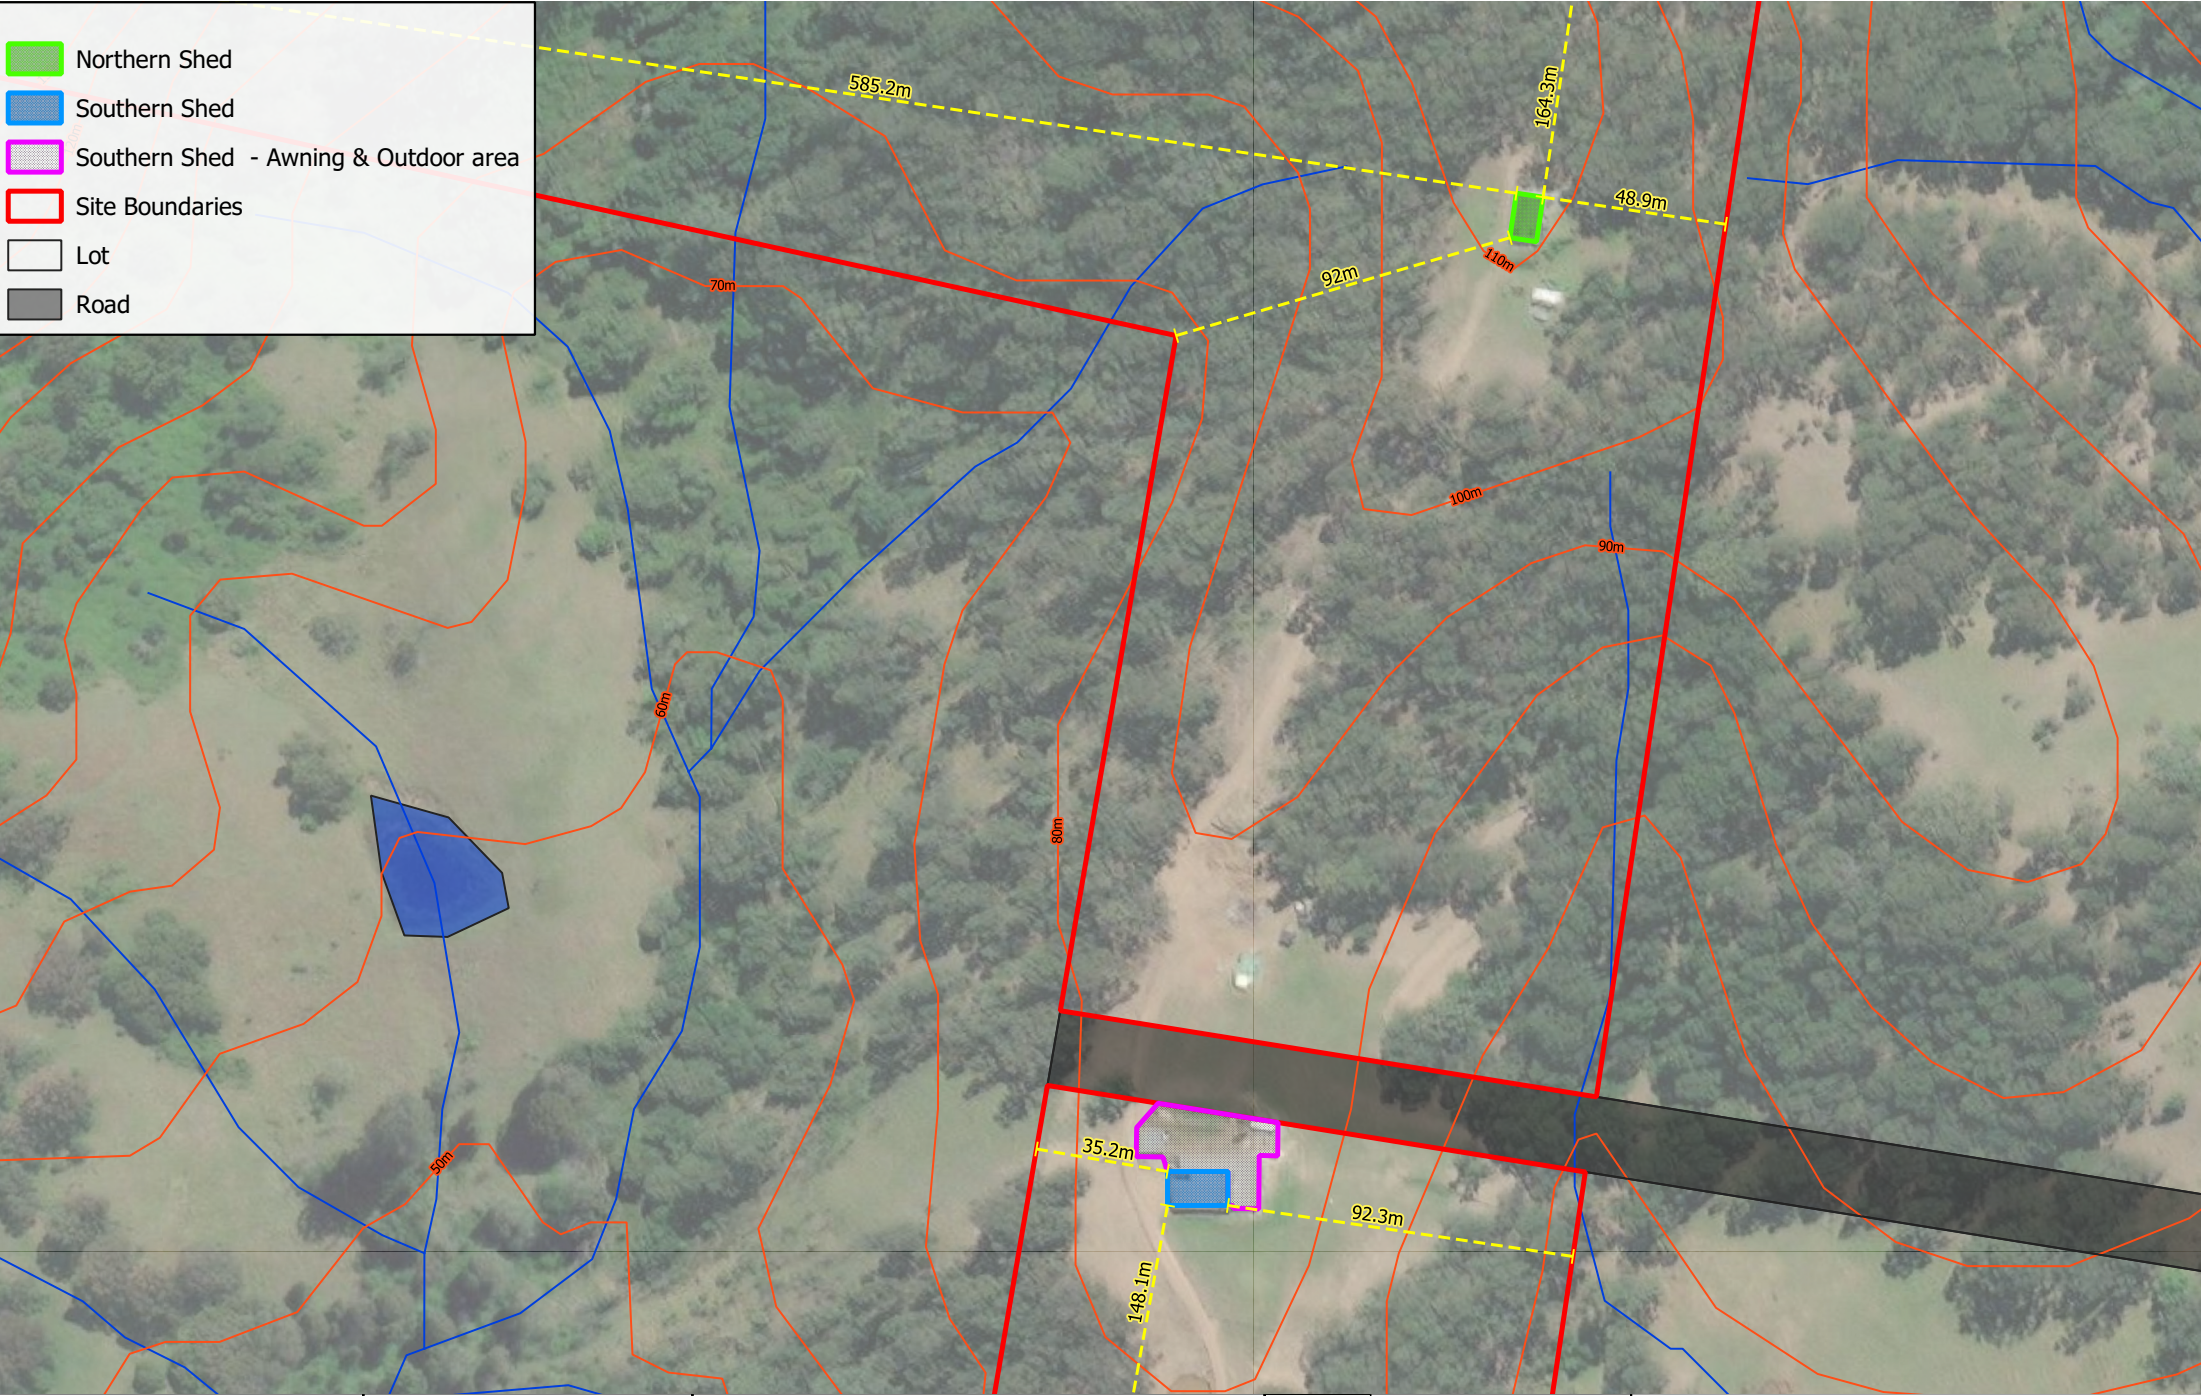

Site Plan

Lot 5 Black Rock Road, Martins Creek

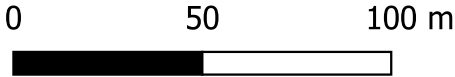

Scale: 1:2000@A3

Note: This scale of this plan is only accurate when reproduced at the original page size of A3. Do not scale from this plan - always use dimensioned measurements wherever possible. While every effort is made to ensure the accuracy of this plan, all measurements are to be checked and verified on site.

Disclaimer: While every effort is made to ensure this map is free of errors, there is no warranty that the map or its features are either spatially or temporally accurate or fit for a particular use. This map is provided without any warranty of any kind whatsoever, either express or implied. Reference should always be to the Architectural Plans for site features, such as the building footprint.