

 Department of Planning
and Environment

Issued under the Environmental Planning and Assessment Act 1979

Approved Application No DA 23/14875

Granted on the 19 December 2023

Signed Z Derbyshire

Sheet No 4 of 4

Legend

- World Cup Node
- Construction Corridor - 20m
- Kosciuszko Flow Trail
- Centre Link


Biodiversity Values

- Biodiversity Values
- Biodiversity Values added in the last 90 days

Scale: 1:853

0 5 10 20 30 40 Meters

Map Projection: Universal Transverse Mercator
Horizontal Datum: GDA 2020
Grid: GDA 2020 MGA Zone 55

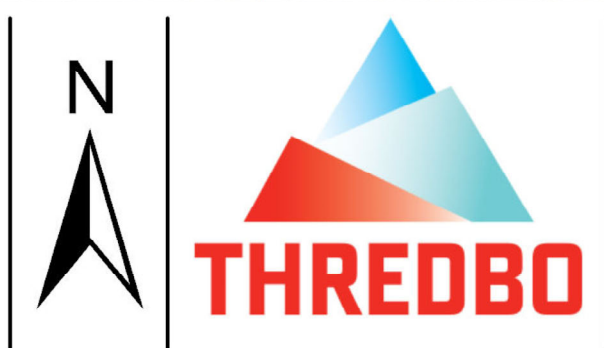

SITE PLAN

Project: Kosciuszko Flow Trail
World Cup Node

Revision: 2

Date: 16/10/2023

Produced By: BB