

PLOT DATE: 06/11/2023 3:13:02 pm

1


TREUER Notification Site Plan

1 : 200

Mahn Design © COPYRIGHT Reproduction of the whole or part of the document constitutes and infringes copyright. The information, ideas and concepts contained in this document is/are confidential. The recipient(s) of this document is/are prohibited from disclosing such information ideas and concepts to any person without prior written consent of the copyright holder. Contractor to check and verify all levels, datums & dimensions on site and shall report any discrepancies or omissions to this office prior to start of work & during the construction phase. This drawing is to be read and understood in conjunction with structural, mechanical, electrical and or any other consultant/s documentation as may be applicable to the project prior to start of work & it's duration. Measurement scaling of this drawing shall only be permitted in its digital form.

REV	DATE	DESCRIPTION	INITIAL
A	06.11.23	Issued for Development Application	E.T.


DRAWING TITLE: Notification Plan
DRAWN BY: E.T.
CHECKED BY: S.D.
LOT: 444 | **SEC:** | **DP:** 35899

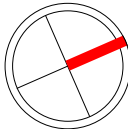


SITE ADDRESS: 18 Treuer Parade, Yagoona NSW 2199
CLIENT: Ahmad AbdulWahed
PROJECT TYPE: Demolition of all existing improvements and construction of an Attached Dual Occupancy
DATE: Issue Date **REV:** A **SHEET NO:** A126
COUNCIL AREA : **SCALE:** 1 : 200

MAHN **bd&a**
DESIGN **ACCREDITED**
BUILDING DESIGNER
Suite 4/259 Northumberland St, Liverpool NSW 2170, Australia
Ph: 02 8319 9447 | info@mahn.com.au | www.mahn.com.au


PROJECT NO: 0001

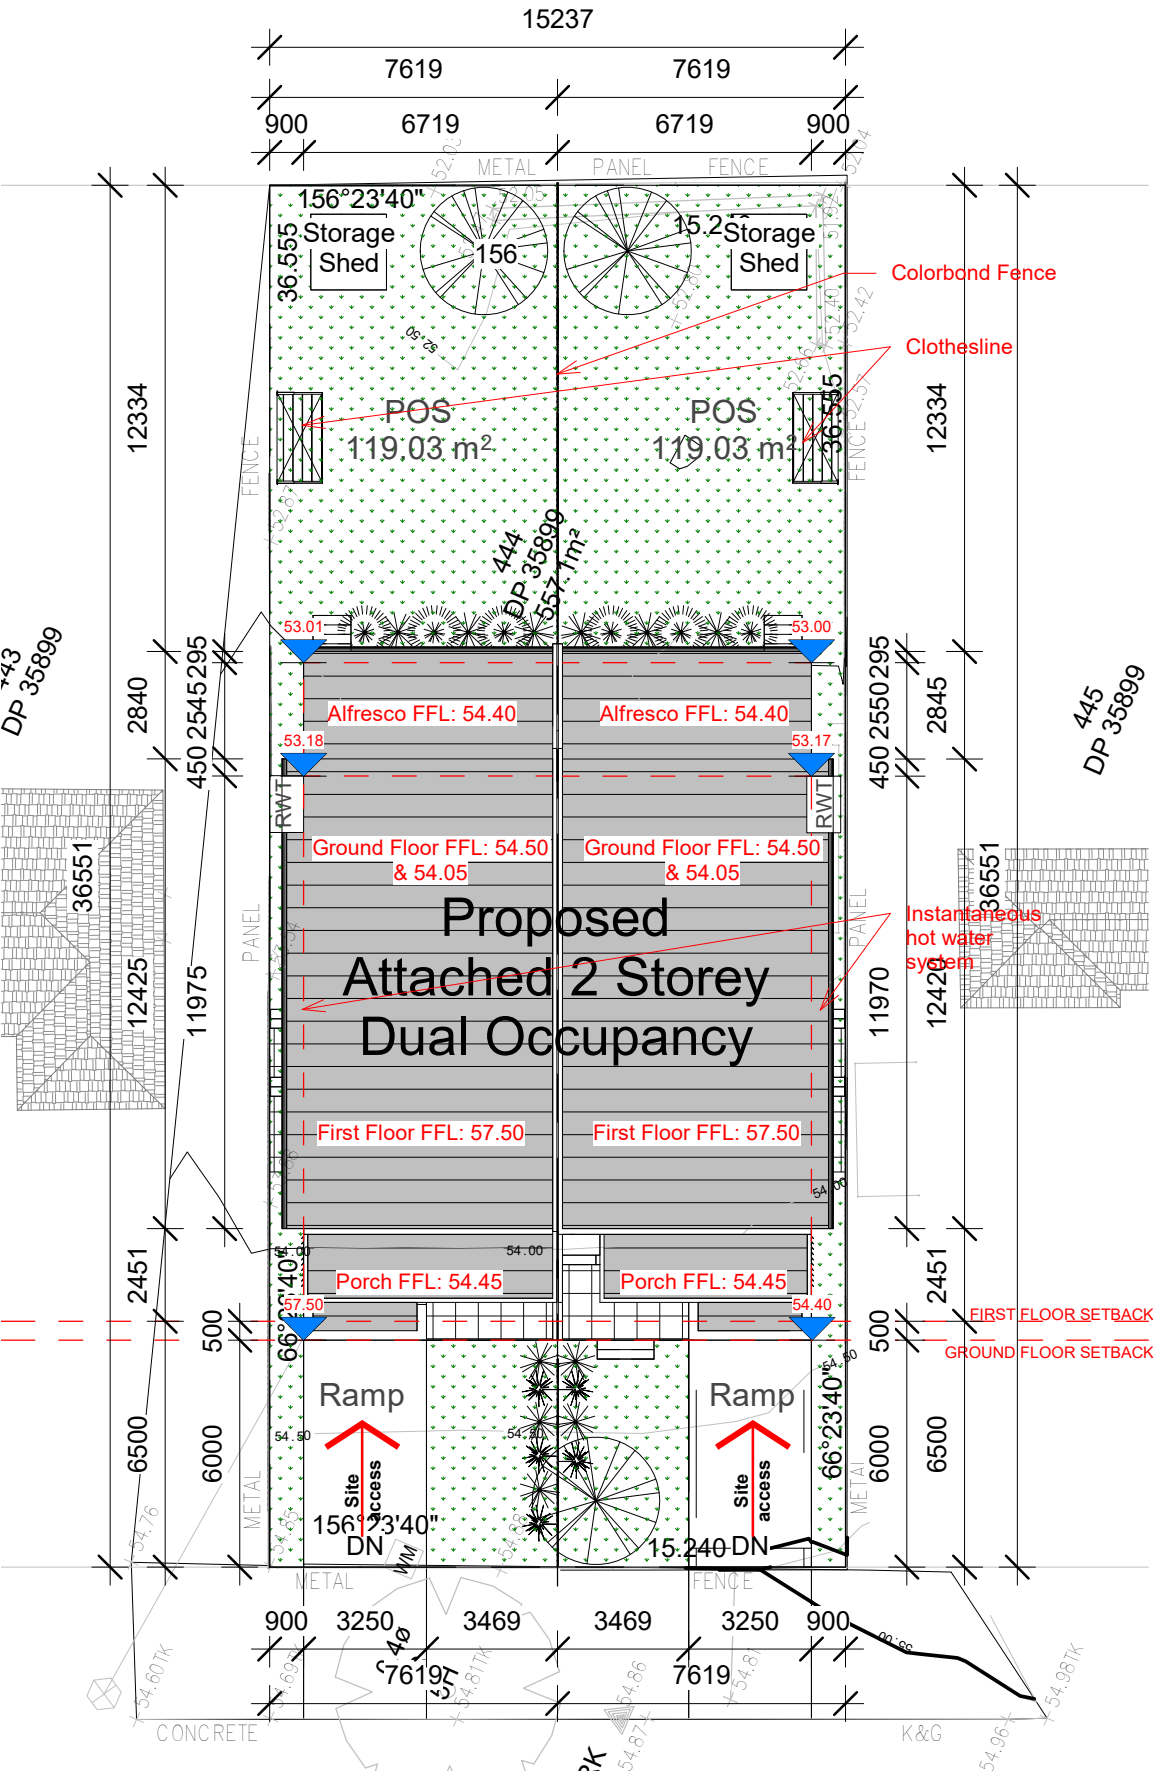


South Elevation

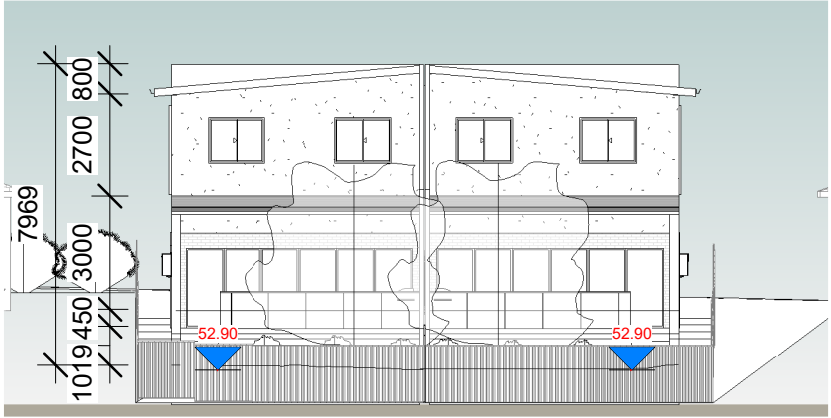

North Elevation

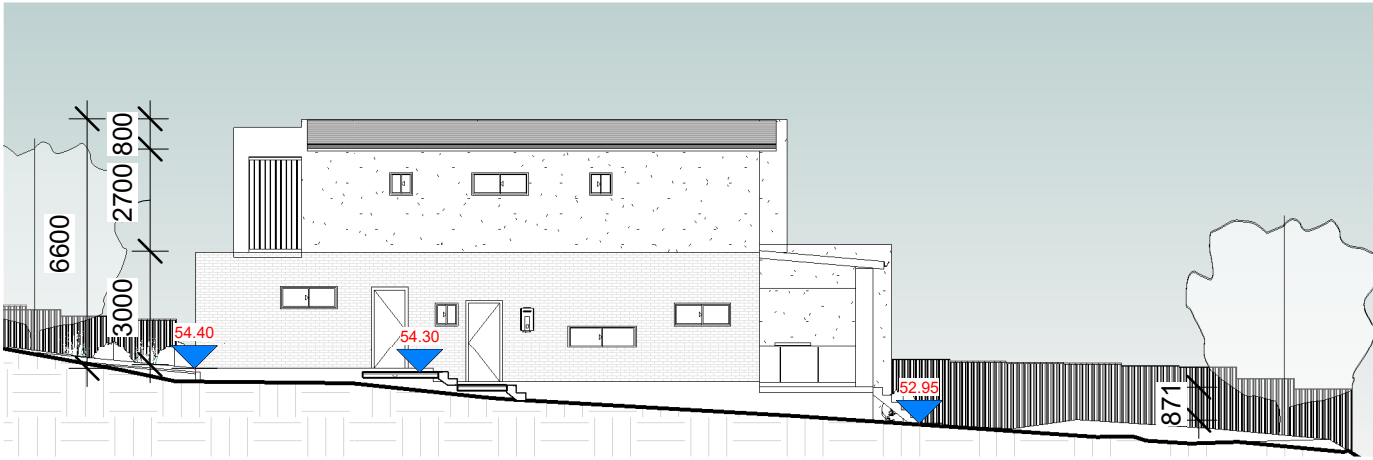

Unit 2 - East Elevation

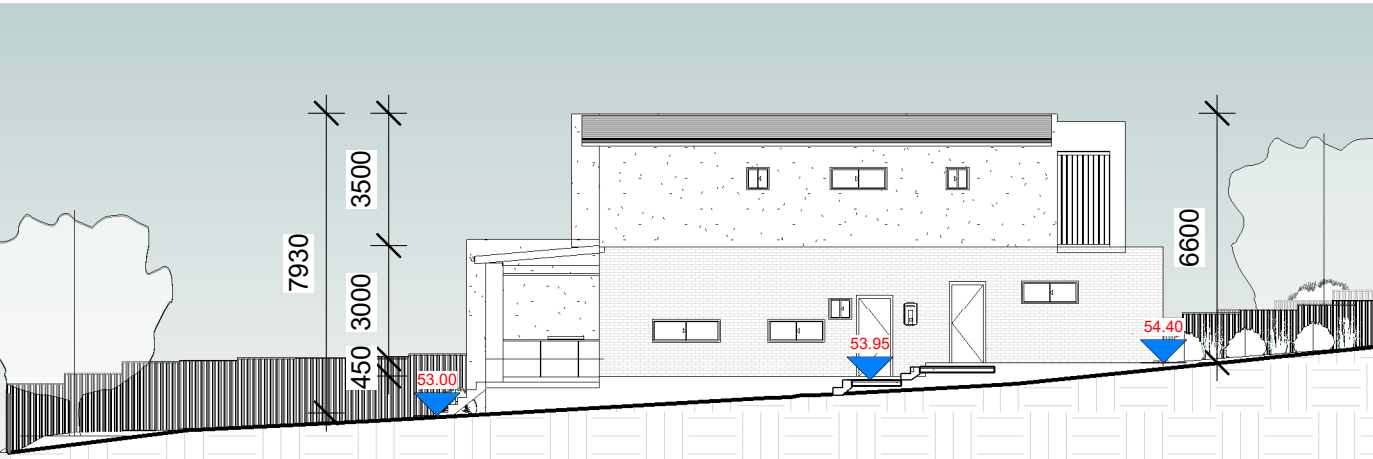

Unit 2 - West Elevation