


SITE
(APPROXIMATE
LOCATION)

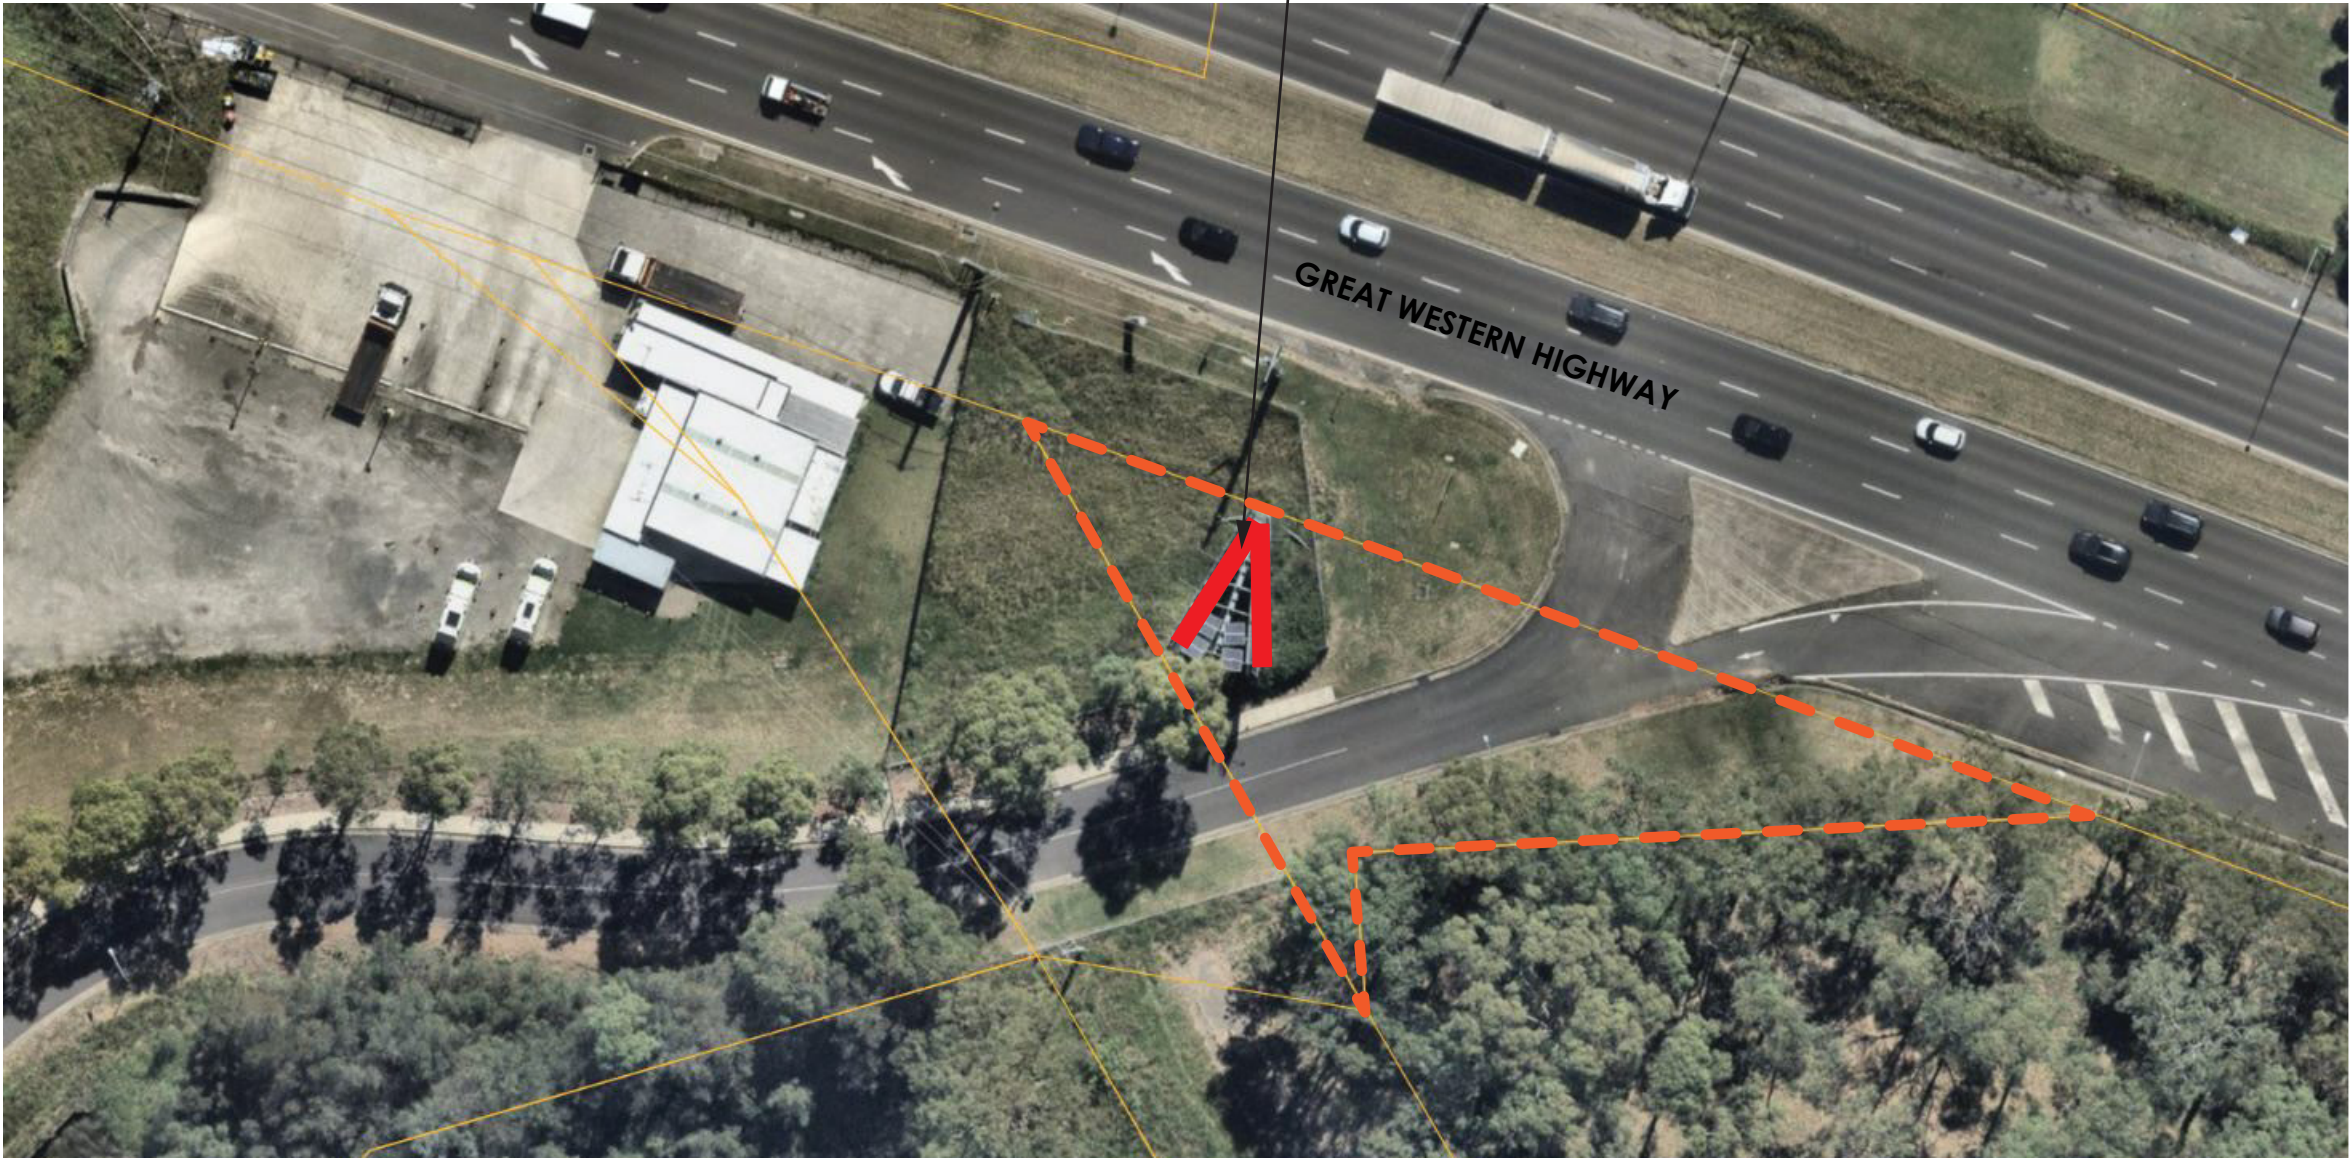

AERIAL VIEW
SCALE: NOT TO SCALE

Note: The location of the sign is approximate.
Sign size and Structure indicative only and subject to
detailed site survey and all necessary approvals.
All dimensions are in millimeters unless otherwise specified.


Huntingwood Great Western Hwy

EXISTING STATIC ADVERTISING SIGNS - AERIAL VIEW

All information in this drawing is confidential and MUST NOT be disclosed or copied without the written consent from oOh!media Limited. Copyright 2023



PAPER SIZE: A3				SCALE	PAGE NO.
					1 of 6
	B	20/11/23	AL	REV NO.	DATE
	A	01/08/23	AL		
	REV.	DATE	INT.	B	20/11/23

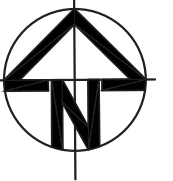

SIGN POSITION
SCALE: 1:500


Note: The location of the sign is approximate.
Sign size and Structure indicative only and subject to
detailed site survey and all necessary approvals.
All dimensions are in millimeters unless otherwise specified.

Huntingwood Great Western Hwy
EXISTING STATIC ADVERTISING SIGNS - SIGN POSITION

All information in this drawing is confidential and MUST NOT be disclosed or copied without the written consent from oOh!media Limited. Copyright 2023



PAPER SIZE: A3				SCALE	PAGE NO.
					2 of 6
	B	20/11/23	AL	REV NO.	DATE
	A	01/08/23	AL		
	REV.	DATE	INT.	B	20/11/23

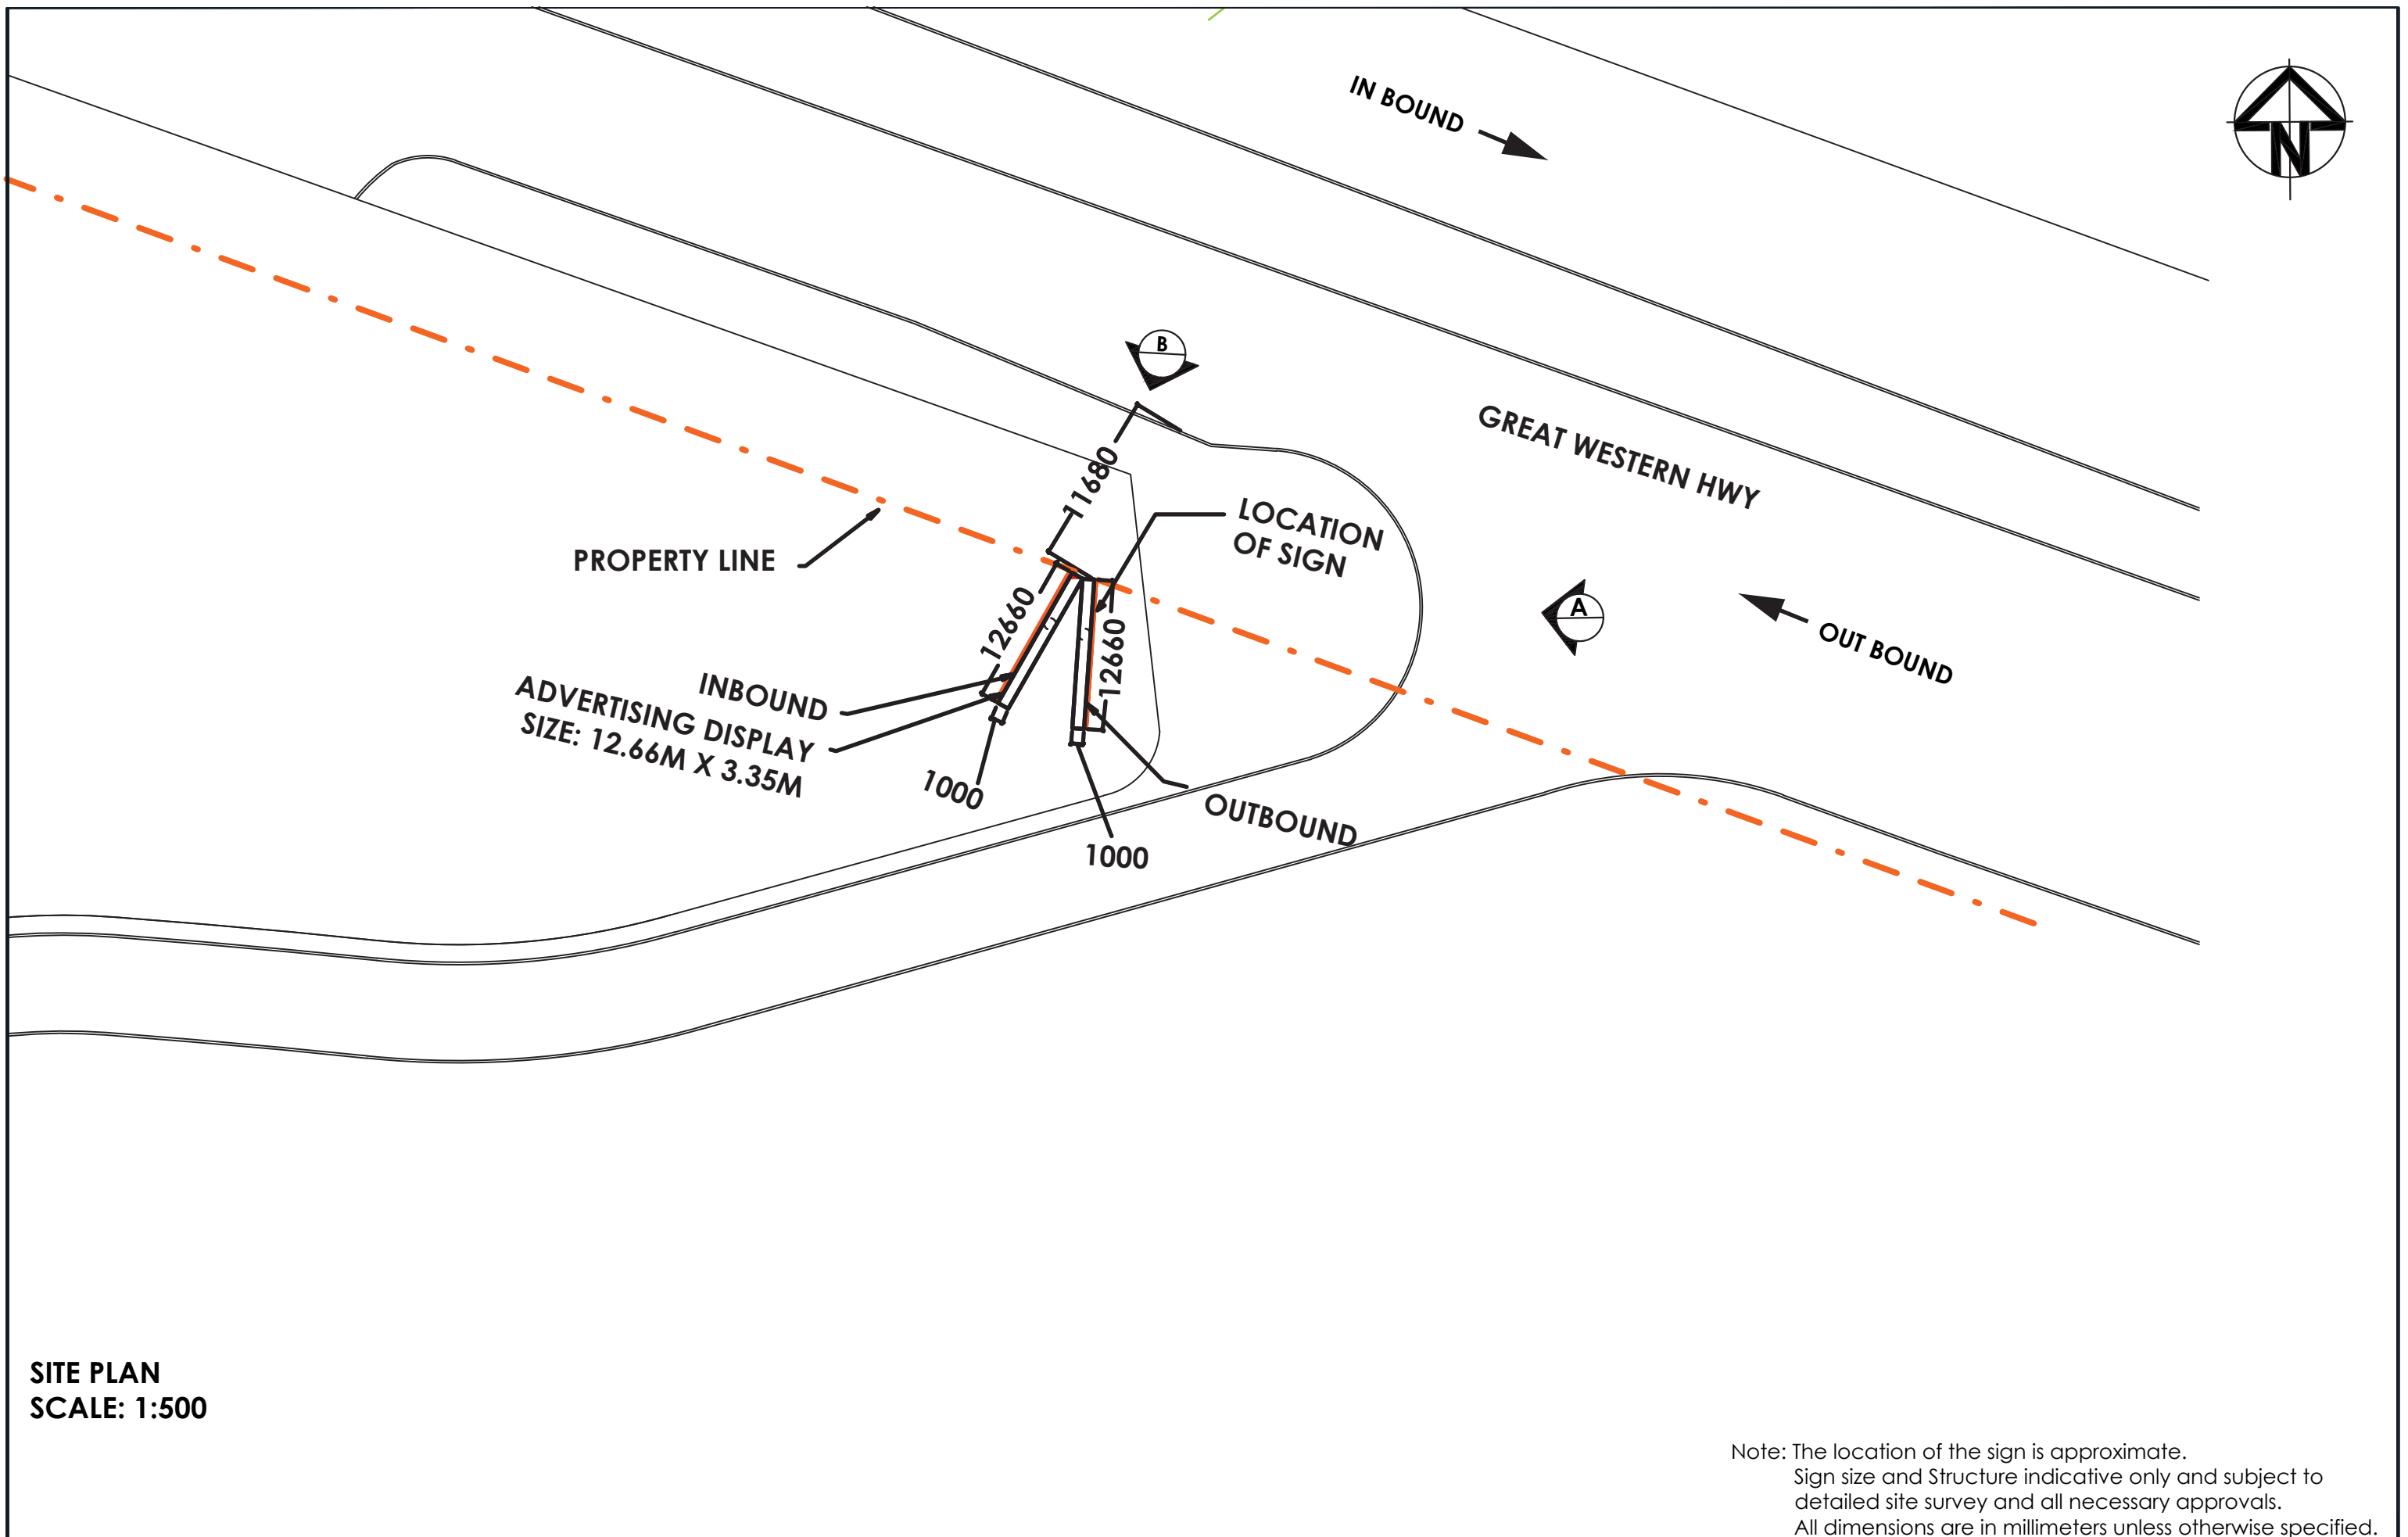

SITE PLAN
SCALE: 1:500

Note: The location of the sign is approximate.
Sign size and Structure indicative only and subject to
detailed site survey and all necessary approvals.
All dimensions are in millimeters unless otherwise specified.


Huntingwood Great Western Hwy

EXISTING STATIC ADVERTISING SIGNS - SITE PLAN


All information in this drawing is confidential and MUST NOT be disclosed or copied without the written consent from oOh!media Limited. Copyright 2023



PAPER SIZE: A3				SCALE	PAGE NO.
	B	20/11/23	AL		3 of 6
	A	01/08/23	AL	REV NO.	DATE
	REV.	DATE	INT.	B	20/11/23

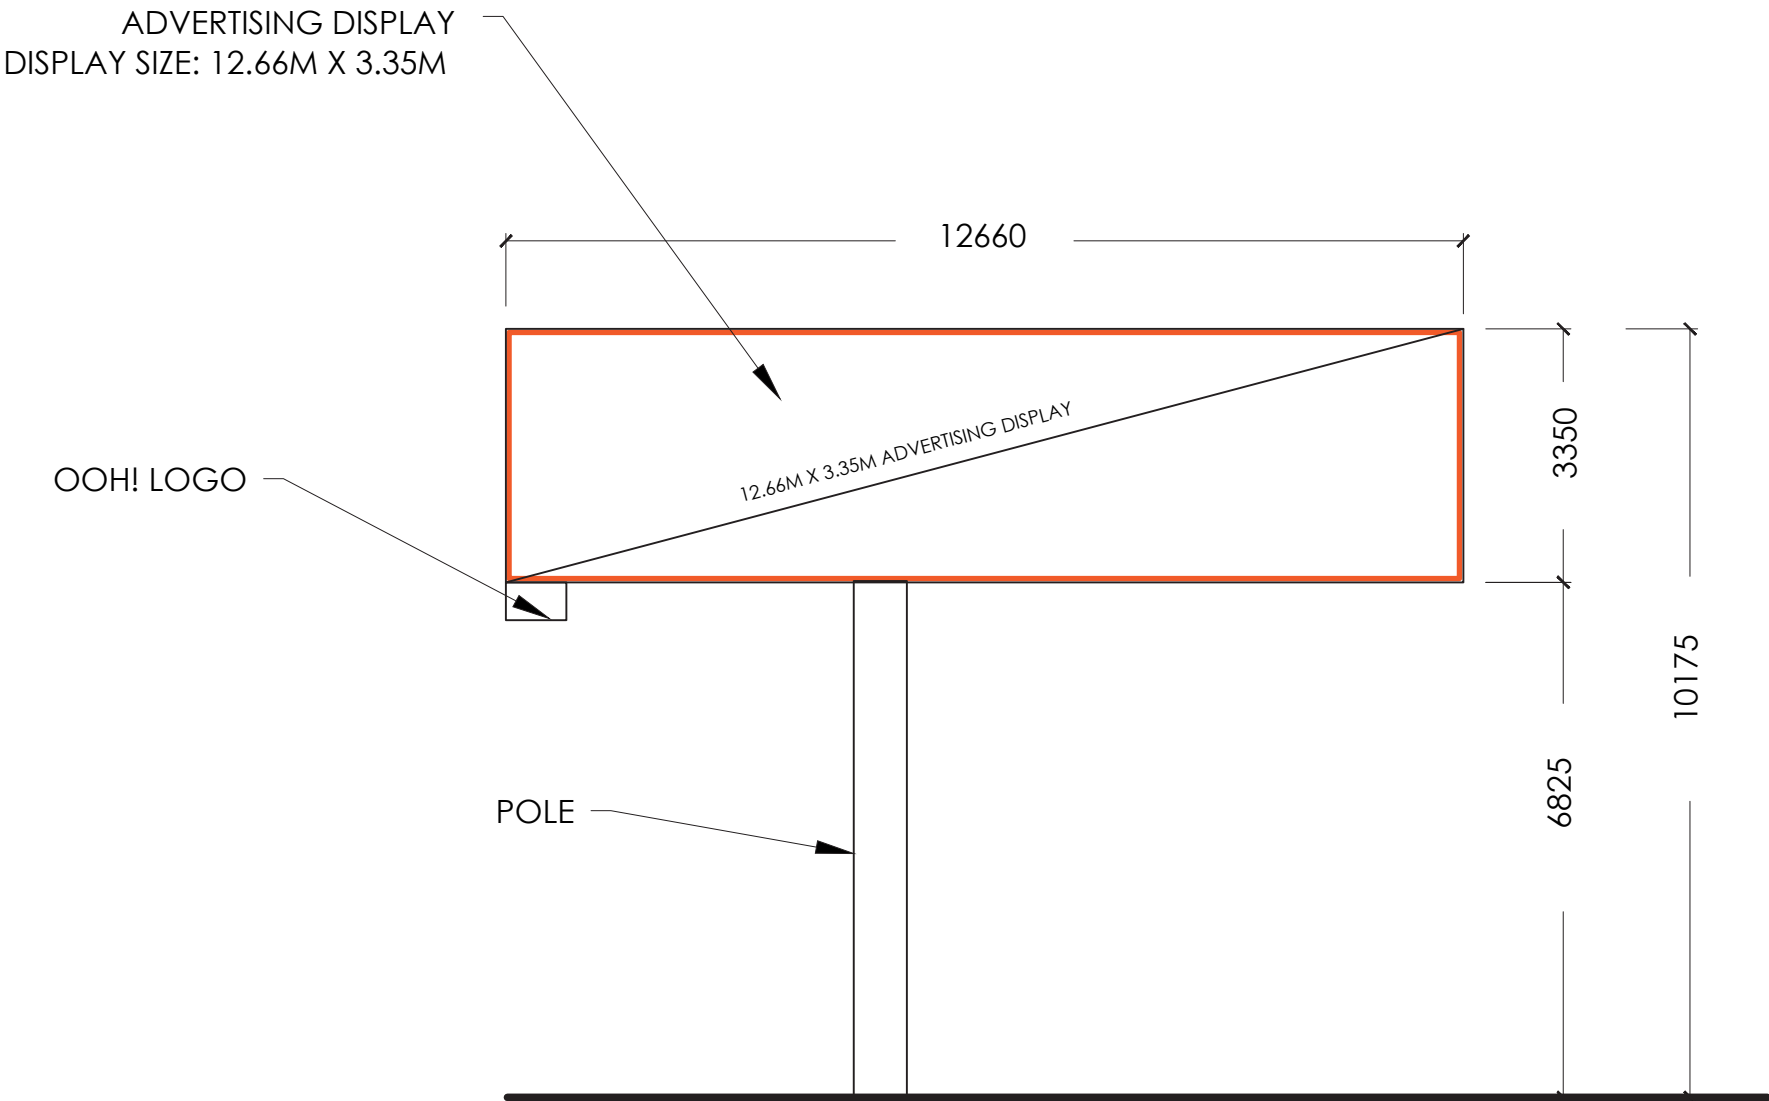


A
1:100
ELEVATION A
SCALE 1:100

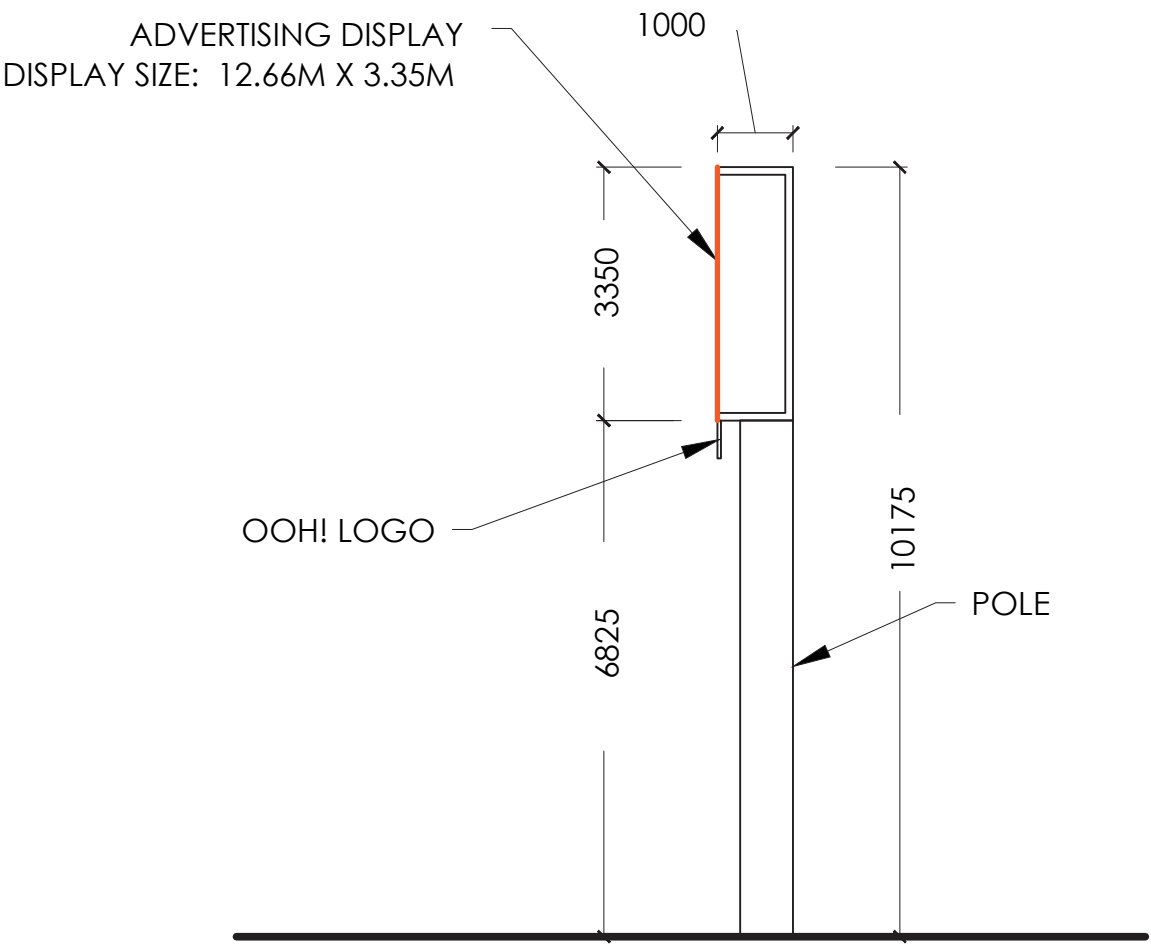


B
1:100
ELEVATION B
SCALE 1:100

Note: The location of the sign is approximate.
Sign size and Structure indicative only and subject to
detailed site survey and all necessary approvals.
All dimensions are in millimeters unless otherwise specified.

PAPER SIZE: A3				SCALE	PAGE NO.
					4 of 6
	B	20/11/23	AL	REV NO.	DATE
	A	01/08/23	AL		
	REV.	DATE	INT.	B	20/11/23

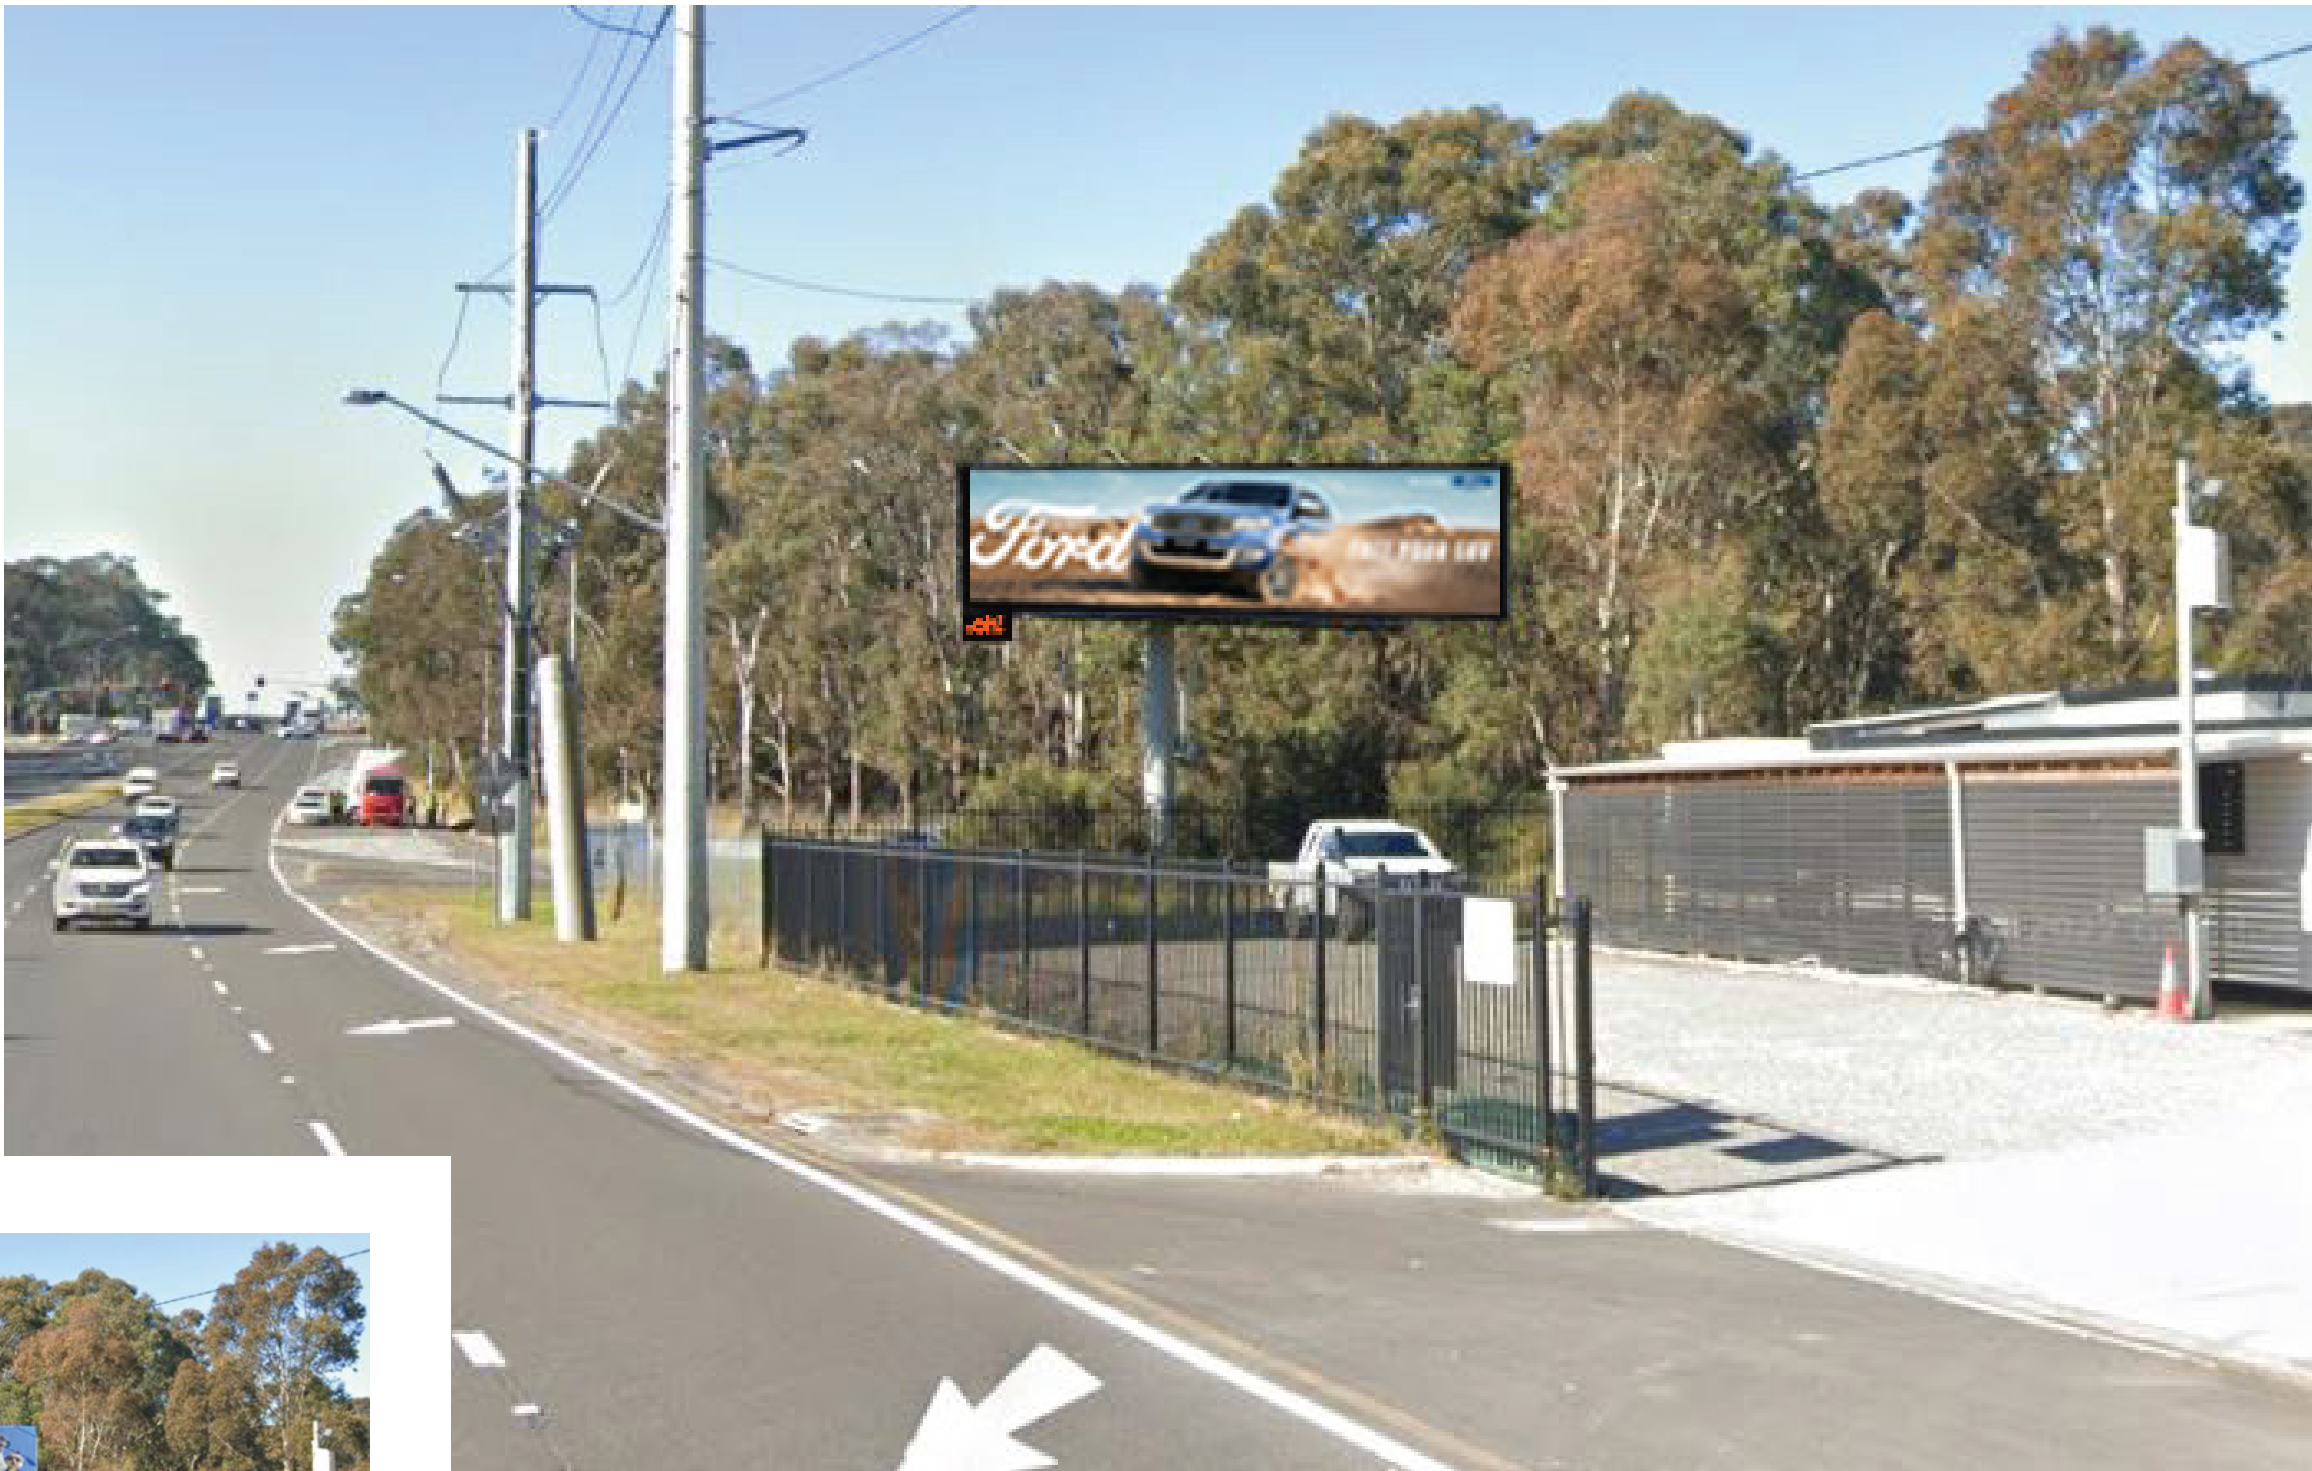

PROPOSED INBOUND VIEW
SCALE: NOT TO SCALE

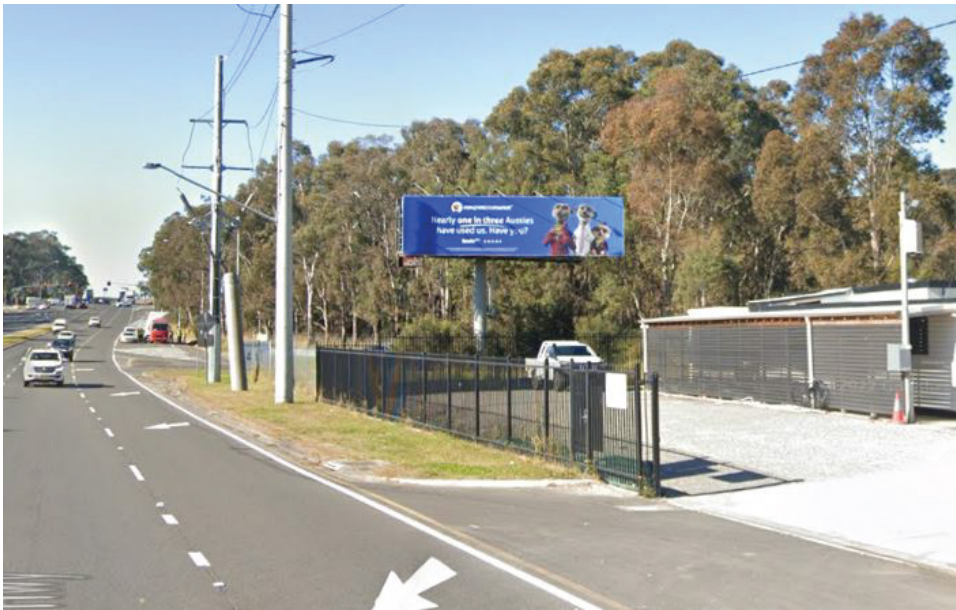

EXISTING INBOUND VIEW
SCALE: NOT TO SCALE

Note: The location of the sign is approximate.
Sign size and Structure indicative only and subject to
detailed site survey and all necessary approvals.
All dimensions are in millimeters unless otherwise specified.


Huntingwood Great Western Hwy

EXISTING STATIC ADVERTISING SIGNS - MOCK UP

All information in this drawing is confidential and MUST NOT be disclosed or copied without the written consent from oOh!media Limited. Copyright 2023



PAPER SIZE: A3				SCALE	PAGE NO.
					5 of 6
	B	20/11/23	AL	REV NO.	DATE
	A	01/08/23	AL		
REV.	DATE		INT.	B	20/11/23

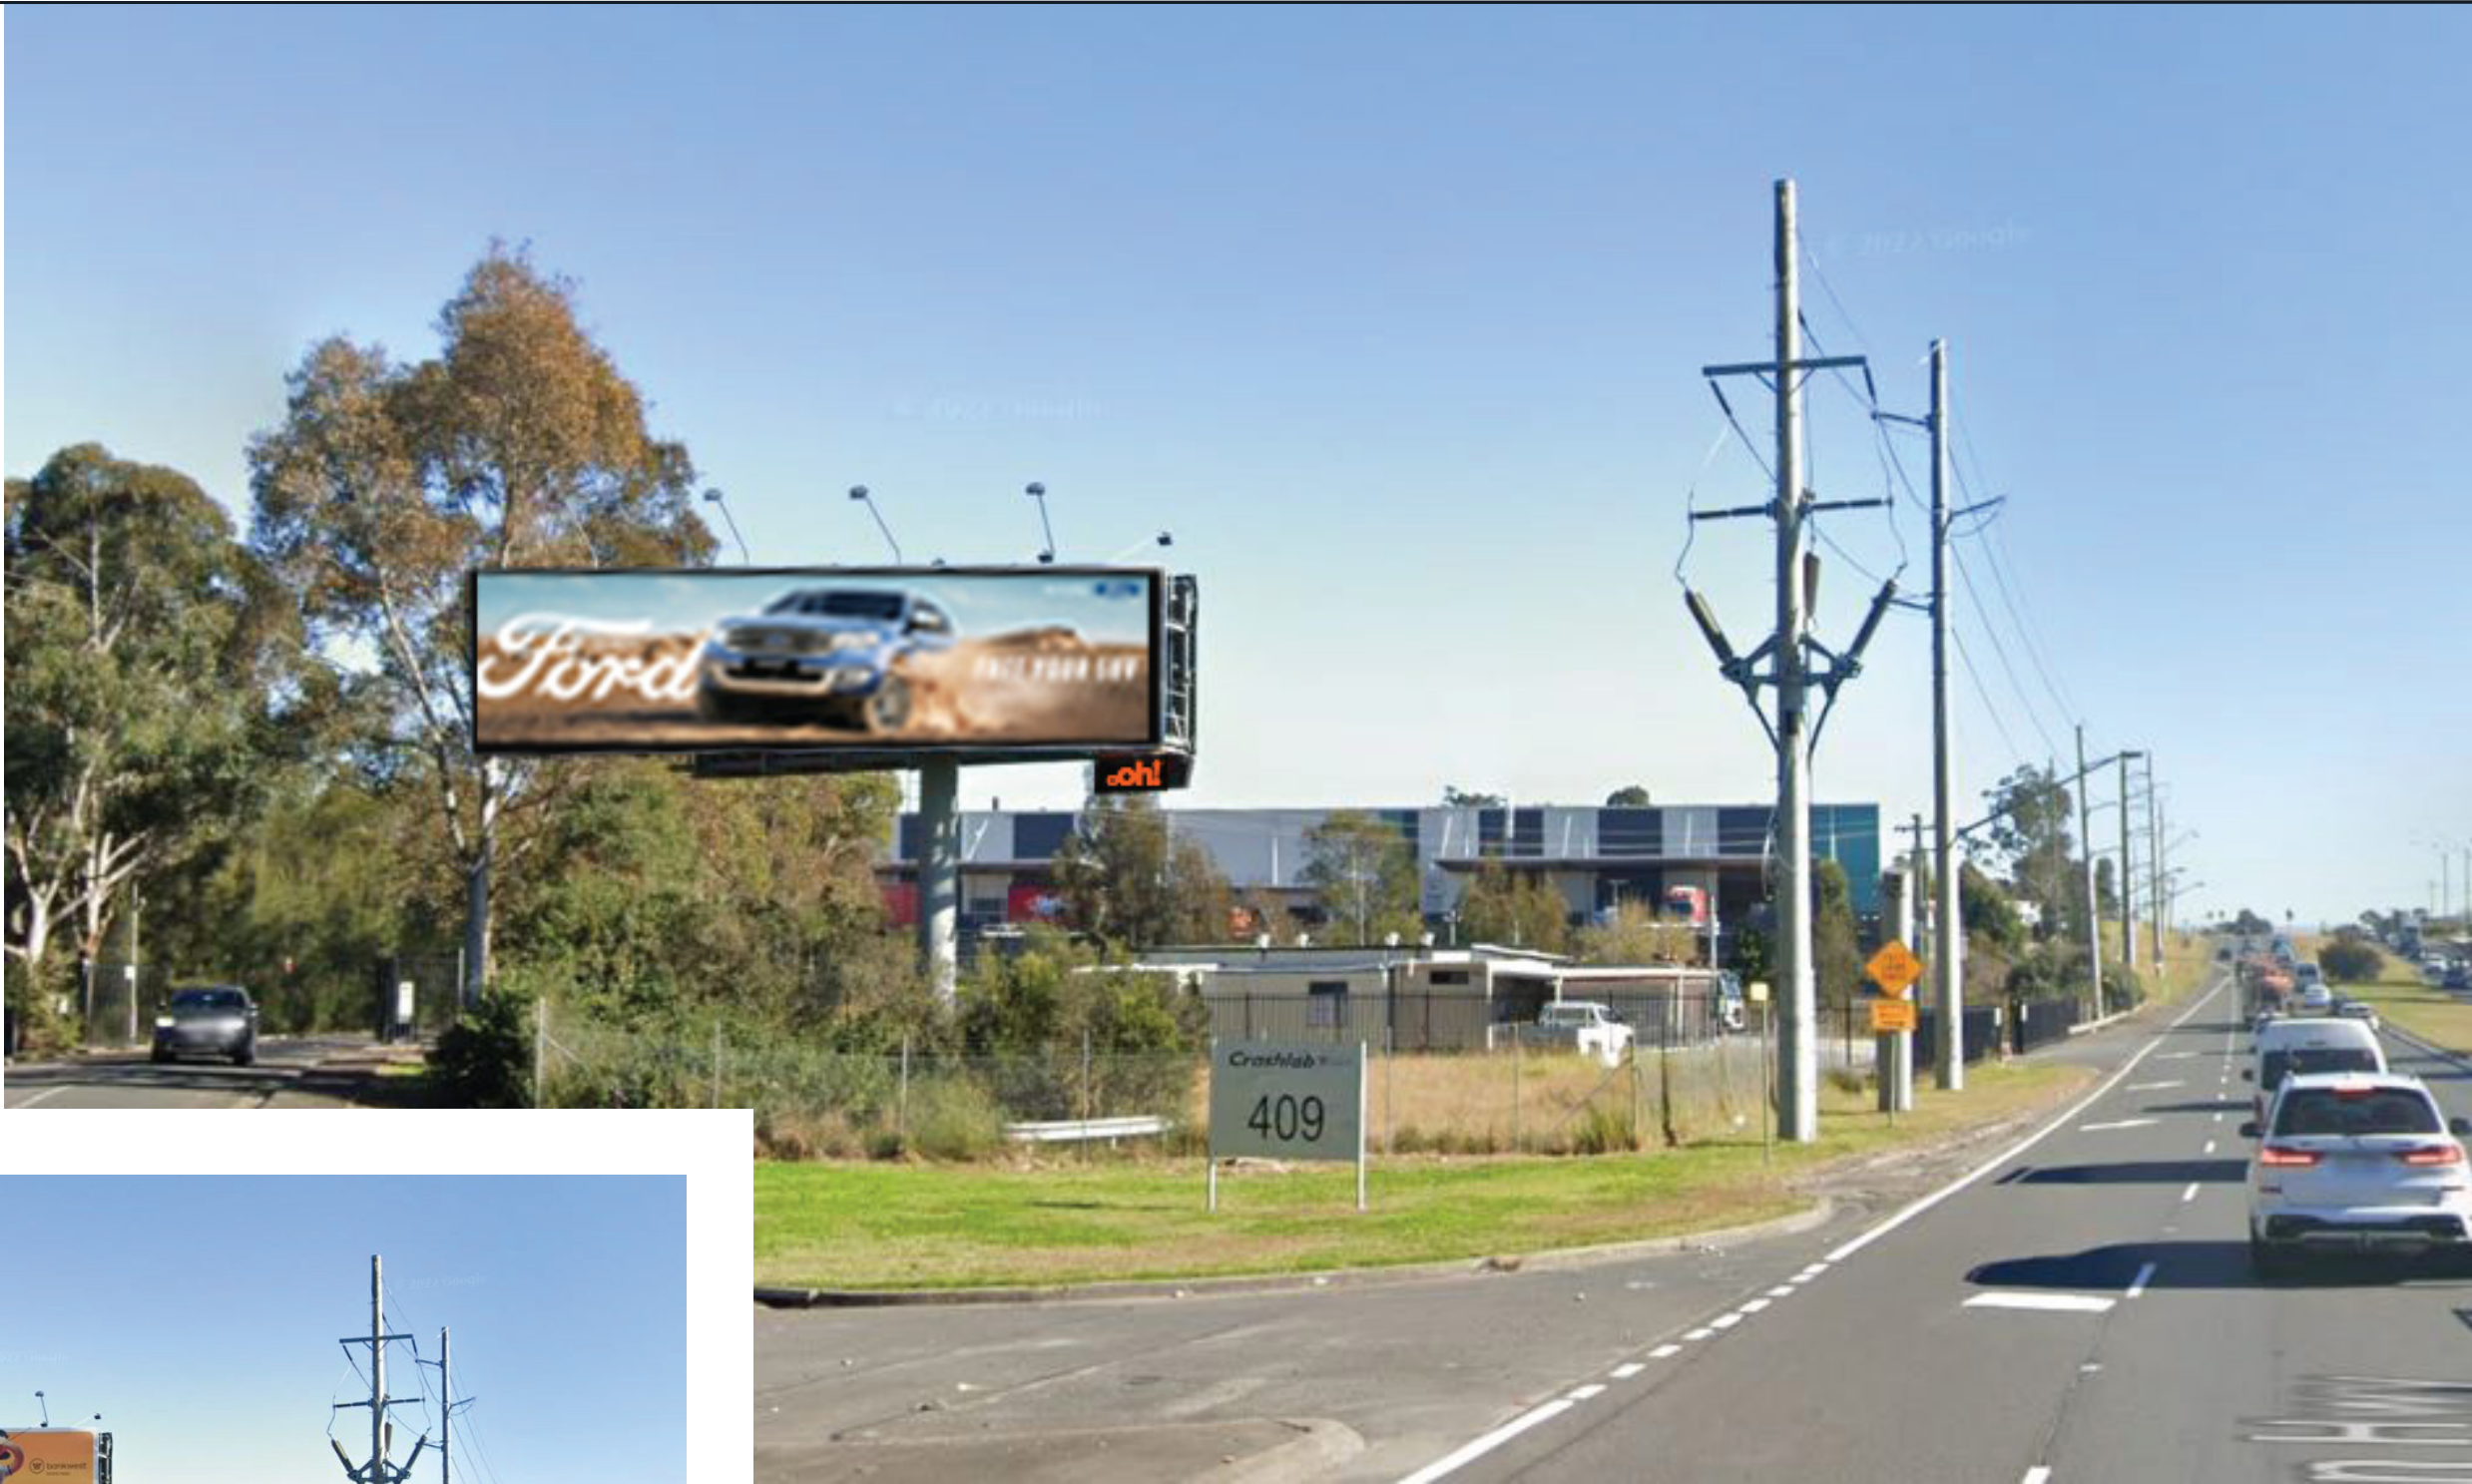

PROPOSED OUTBOUND VIEW
SCALE: NOT TO SCALE



EXISTING OUTBOUND VIEW
SCALE: NOT TO SCALE

Huntingwood Great Western Hwy

EXISTING STATIC ADVERTISING SIGNS - MOCK UP

All information in this drawing is confidential and MUST NOT be disclosed or copied without the written consent from oOh!media Limited. Copyright 2023



Note: The location of the sign is approximate.
Sign size and Structure indicative only and subject to
detailed site survey and all necessary approvals.
All dimensions are in millimeters unless otherwise specified.

PAPER SIZE: A3				SCALE	PAGE NO.
					6 of 6
	B	20/11/23	AL	REV NO.	DATE
	A	01/08/23	AL		
REV.	DATE		INT.	B	20/11/23