


Legend

- Wombat Walk - New
- Wombat Walk - Existing
- Construction Corridor - 20m
- Home Run
- Kosciuszko Flow Trail
- Cannonball Downhill
- Lower All Mountain Trail
- Village Loop
- Alpine Coaster

Biodiversity Values

- Biodiversity Values
- Biodiversity Values added in the last 90 days

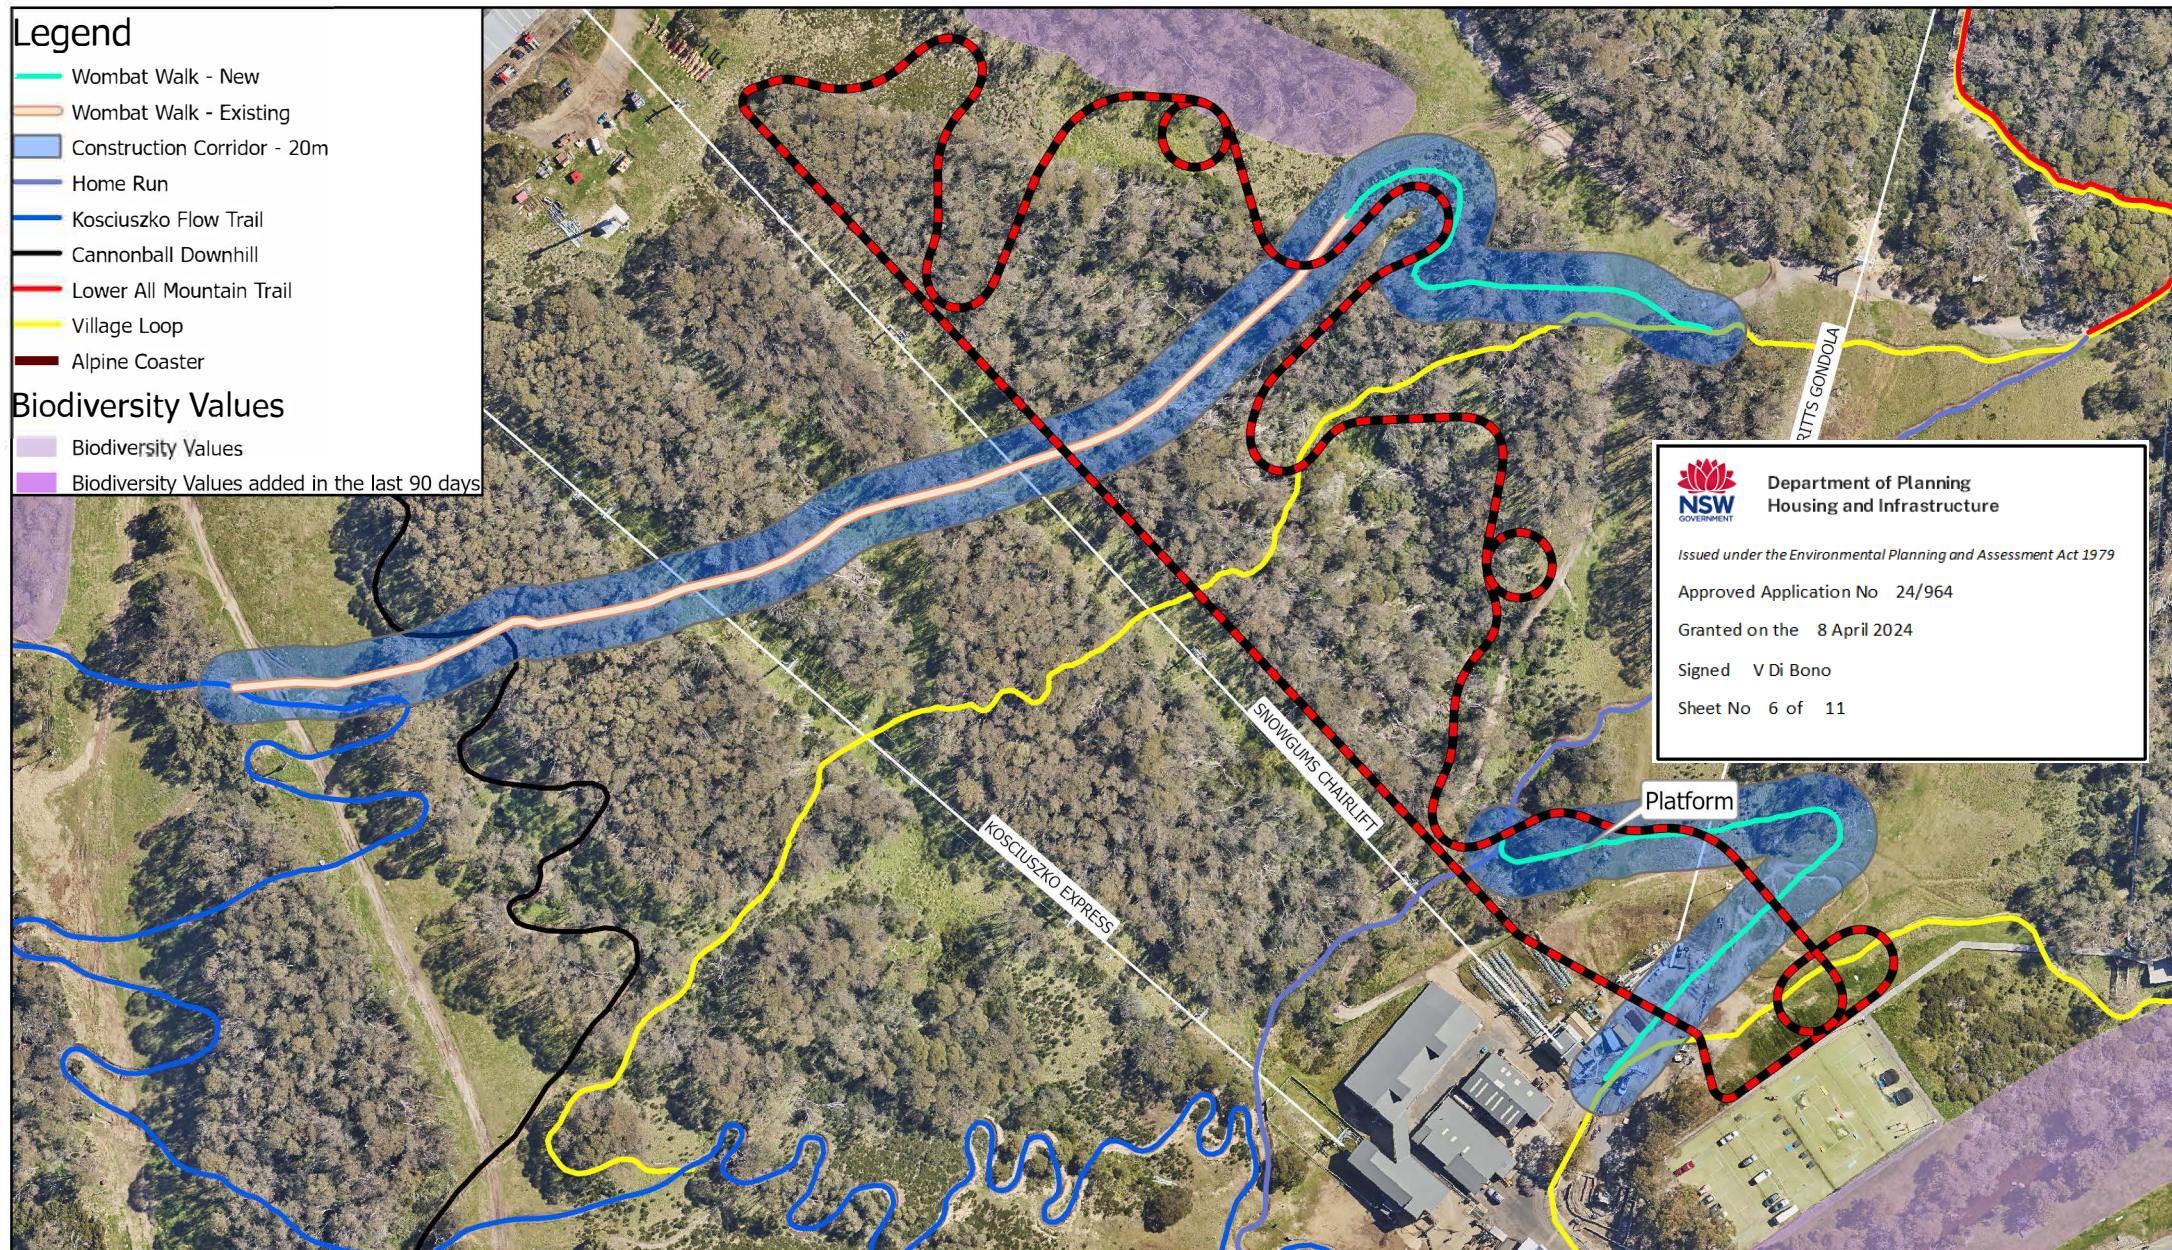

Department of Planning
Housing and Infrastructure

Issued under the Environmental Planning and Assessment Act 1979

Approved Application No 24/964

Granted on the 8 April 2024

Signed V Di Bono

Sheet No 6 of 11

Scale: 1:2,082

0 12.5 25 50 75 100 Meters

Map Projection: Universal Transverse Mercator
Horizontal Datum: GDA 2020
Grid: GDA 2020 MGA Zone 55



SITE PLAN

Project: Wombat Walk Connector

Revision: 3

Date: 16/10/2023

Produced By: BB