



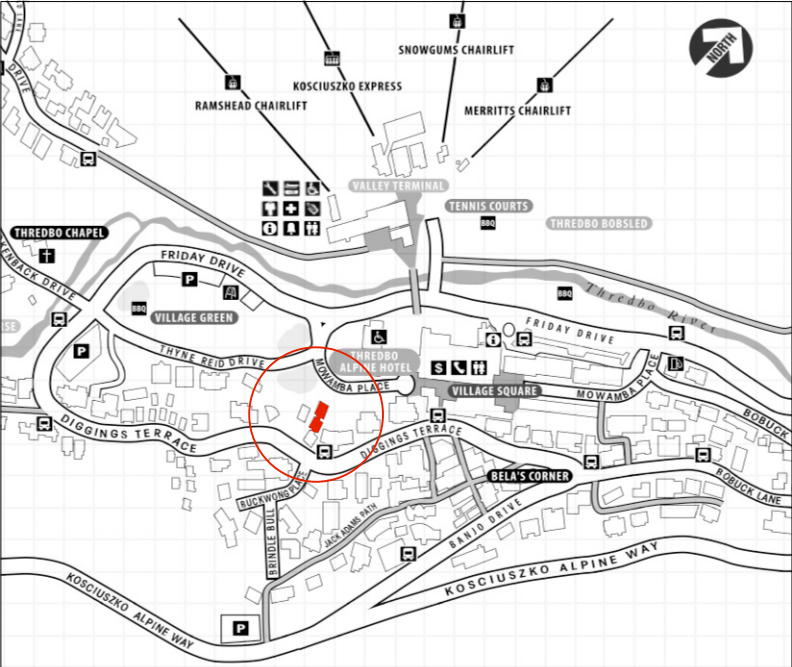

SOURCE: THREDBO VILLAGE RESORT MAP

LOCATION PLAN

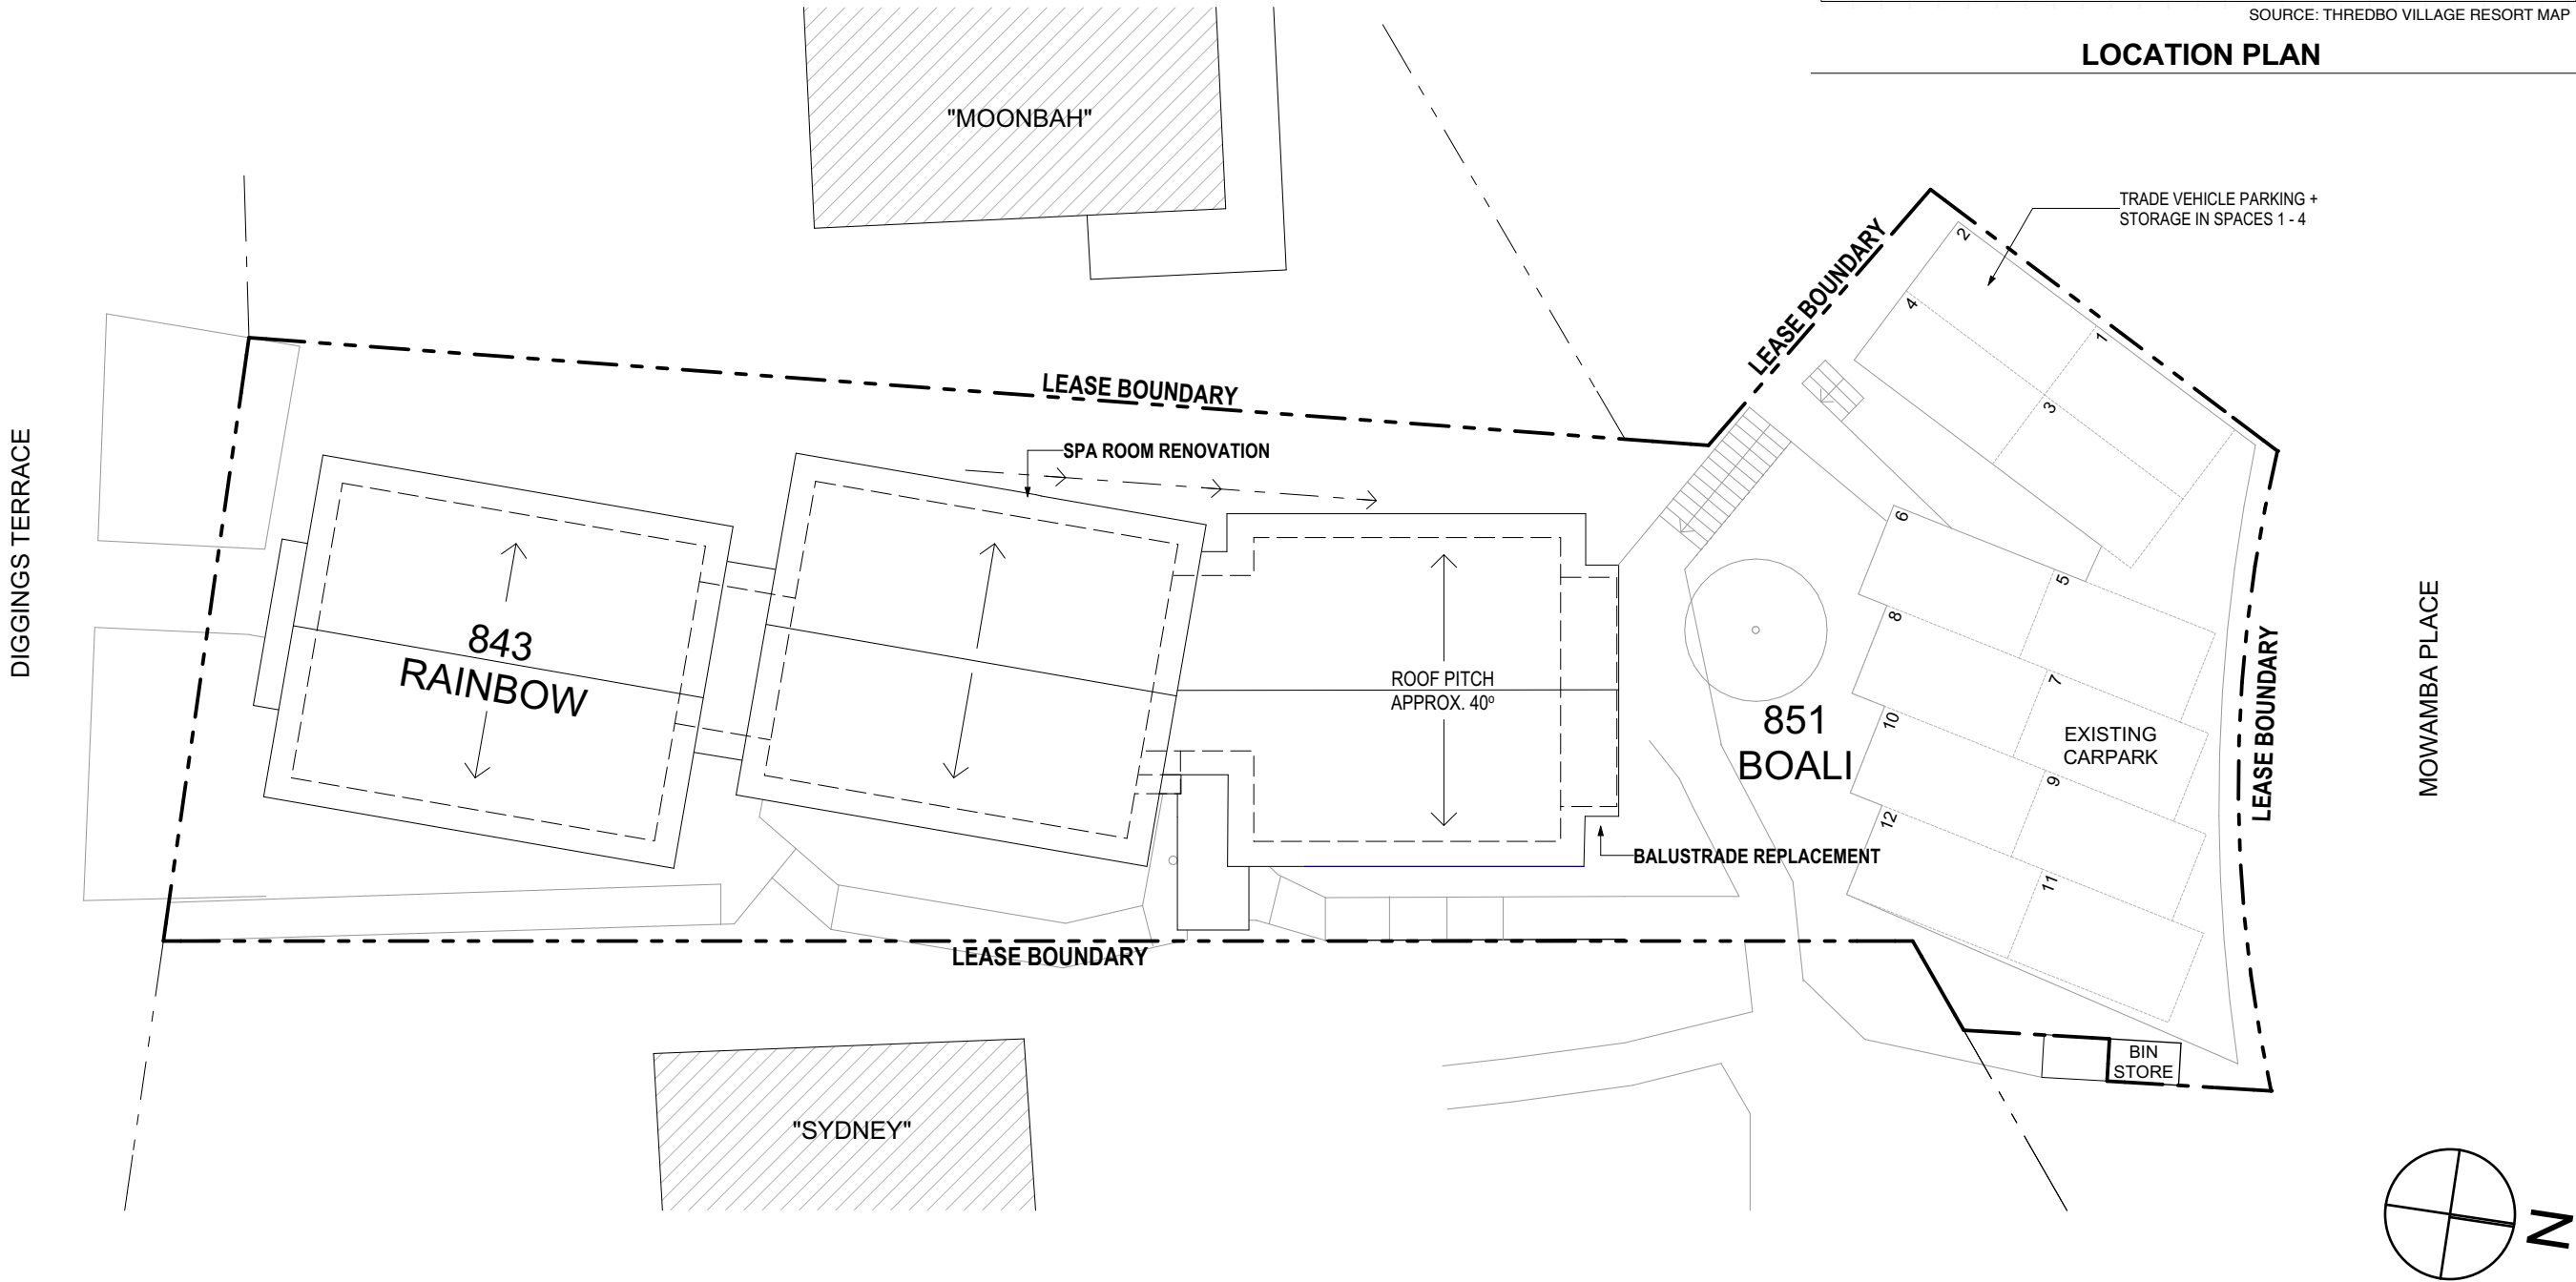

DATE	REV	DESCRIPTION
28/8/18	A	DA
11/5/23	B	S4.55
13/6/23	C	S4.55 CHANGES
14/12/23	D	S4.55 (DEC 2023)

PROJECT RENOVATION BOALI SKI LODGE, MOWAMBA PLACE THREDBO NSW 2625 LOT 867 DP 1192567 FOR BOALI SKI CLUB	DRAWING TITLE LOCATION & SITE PLAN SCALE @ A3 PROJECT NO. 1824	DRAWN BY SG/AB DRAWING NO. A.01 PLOT DATE 15/01/2024 REVISION D
--	--	--