



LACHLAN STREET

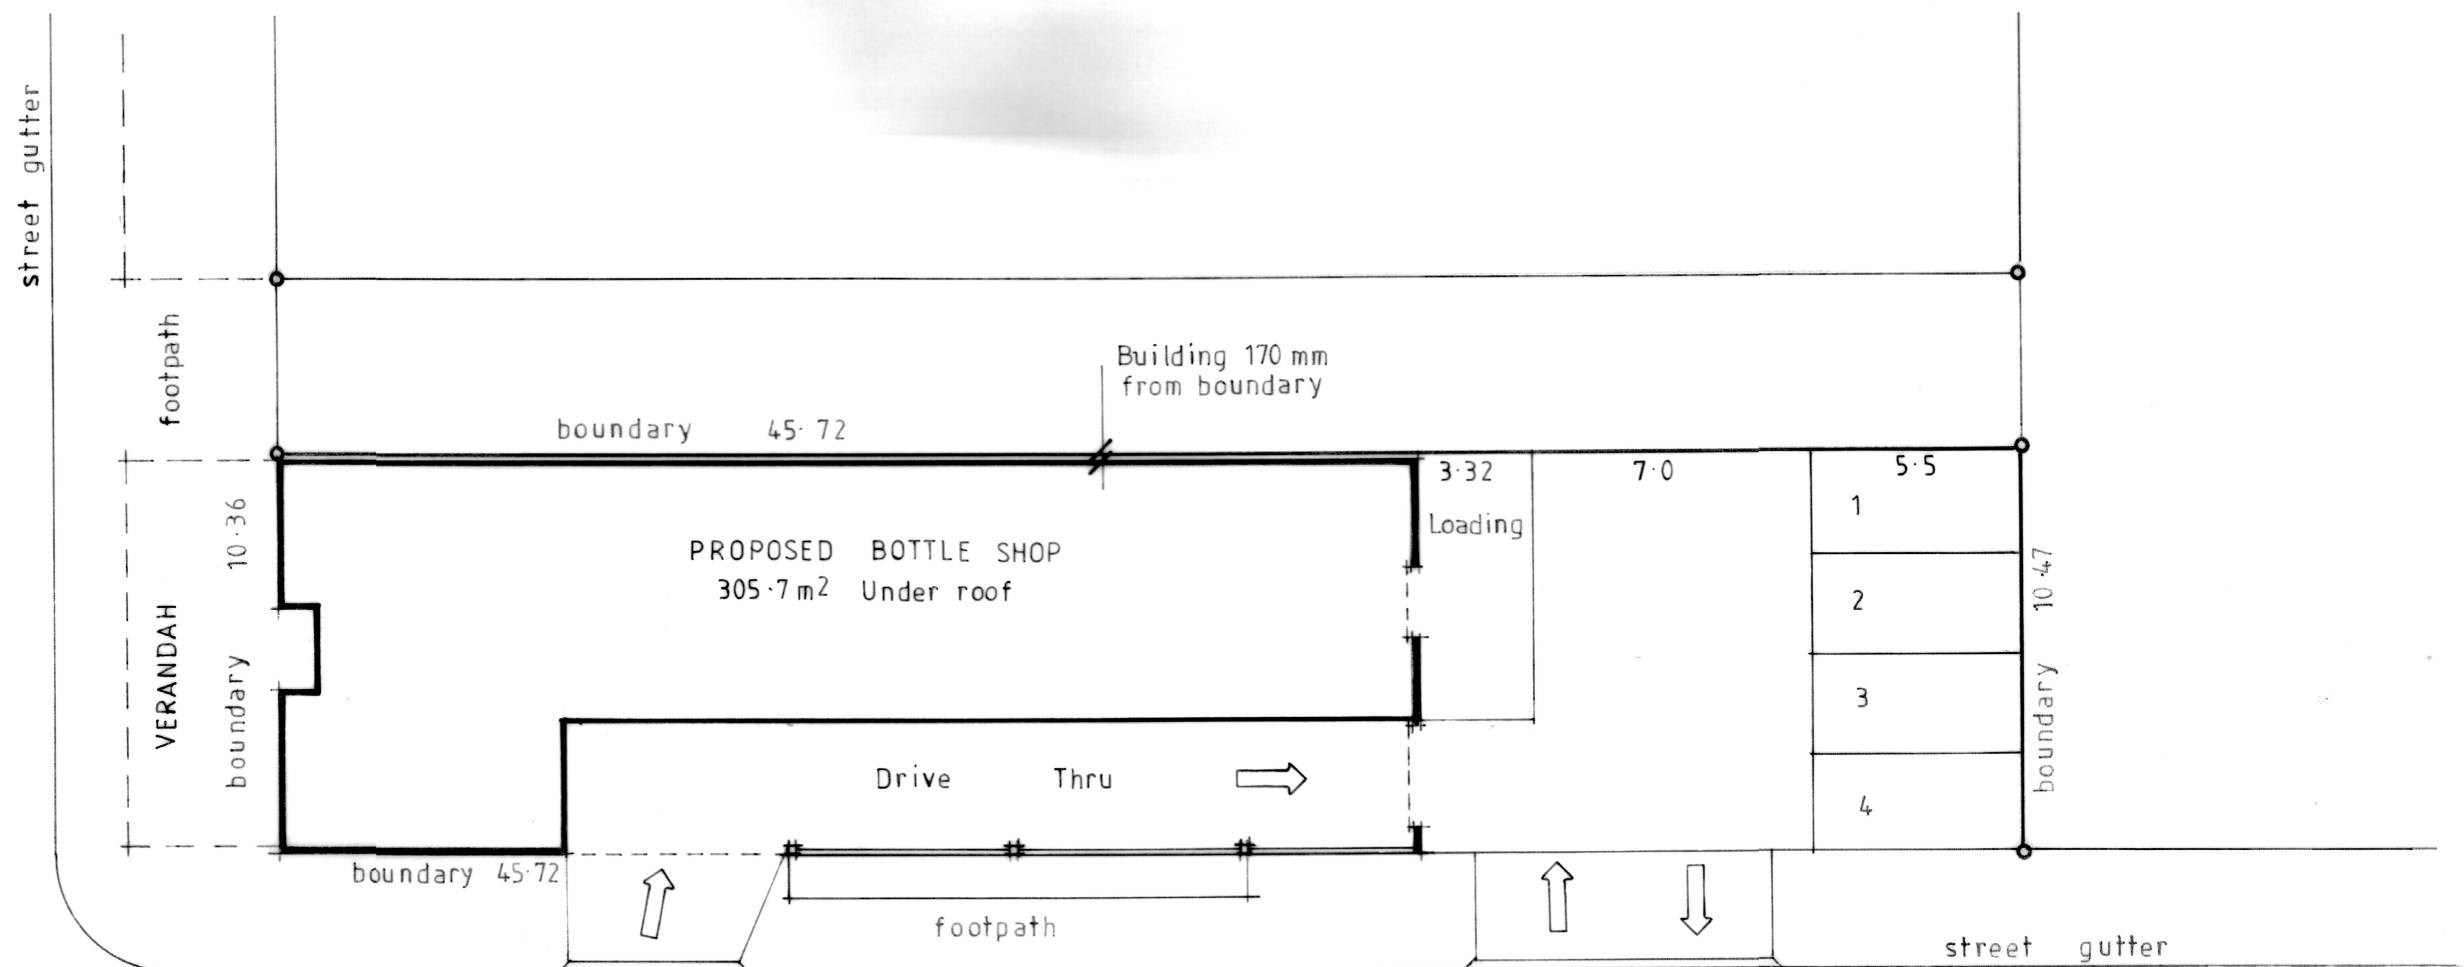

MACGREGOR STREET

STREET

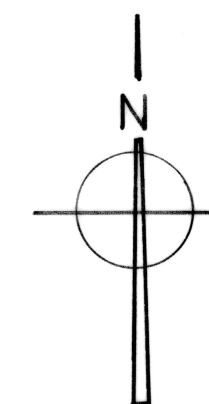

SITE PLAN

PROPOSED DRIVE THRU BOTTLE SHOP..  
AT. 151 LACHLAN STREET, HAY. N.S.W. 2711.

FOR..

Scale 1:200 @ A3

Drawing 1 of

Date

Job No 23 042

**mick fallon**  
building design

35 Bringagee Street,  
Griffith. N.S.W. 2680.

Phone 0417 668155

Email mick@mickfallon.com.au