


WATERCOURSE CROSSING

CIVIL DOCUMENTATION FOR DEVELOPMENT APPLICATION

1620 Bingleburra Road, East Gresford, NSW 2311

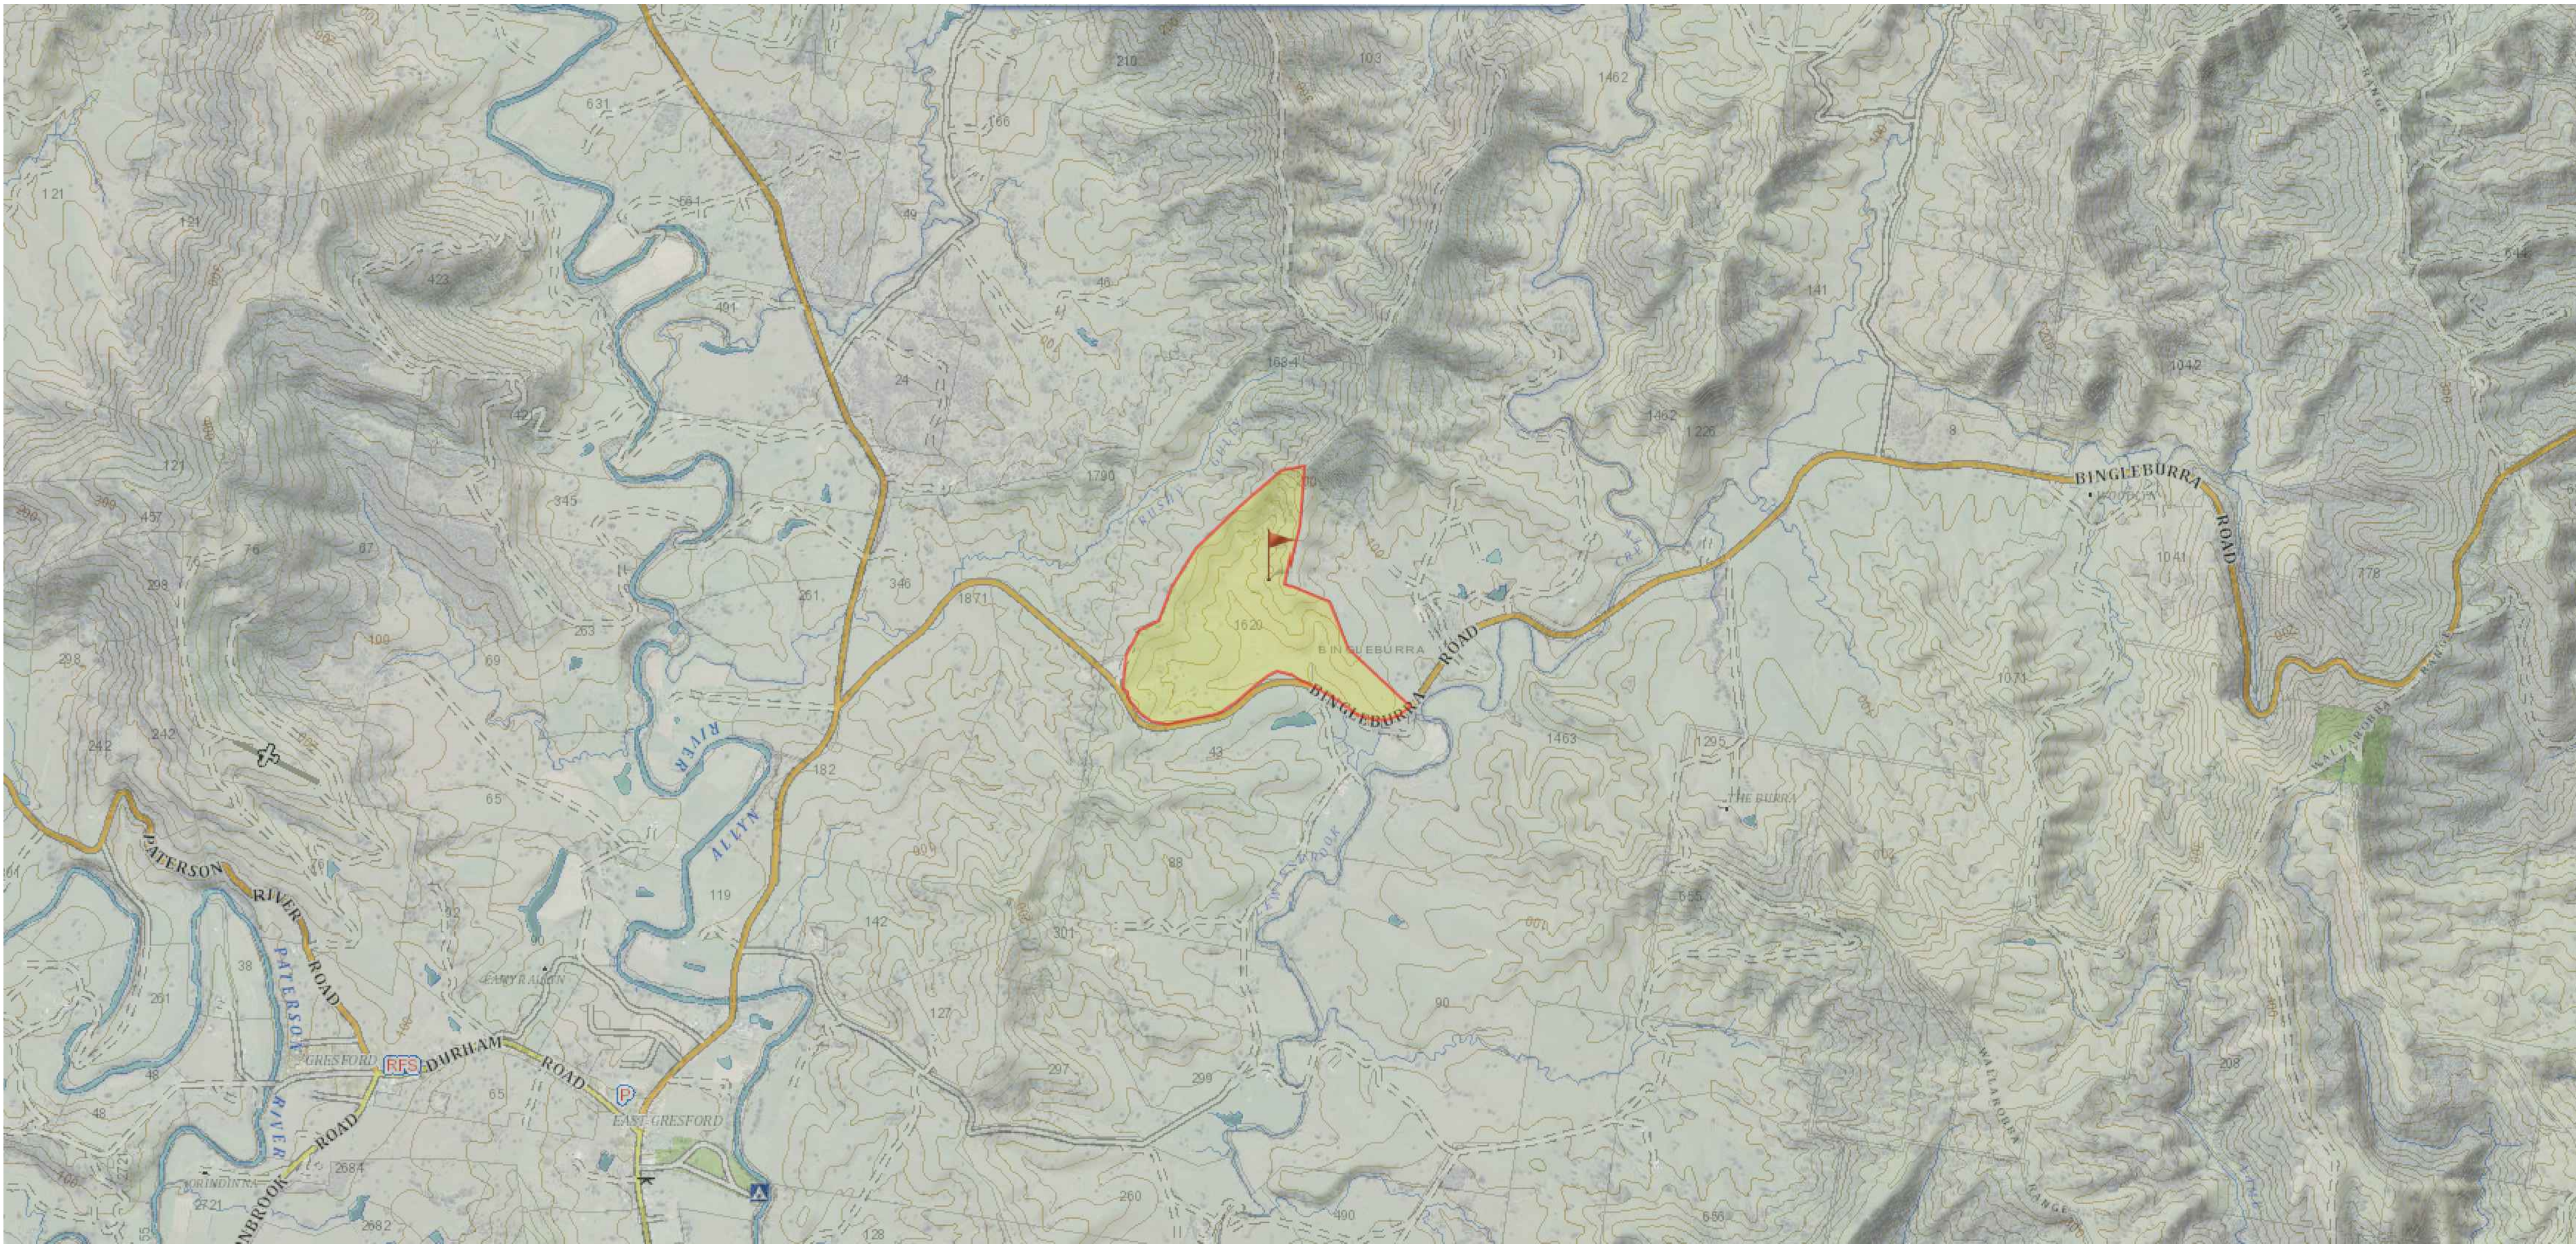


LOCALITY PLAN
NTS



DRAWING LIST

DWG No.	DRAWING TITLE
CIV-000	COVER PAGE, DRAWING LIST AND LOCALITY PLAN
CIV-010	OVERALL SITE PLAN & STORMWATER CALCULATIONS
CIV-011	CIVIL WORKS PLAN
CIV-020	CIVIL DETAILS

REVISIONS	
-----------	--	--	

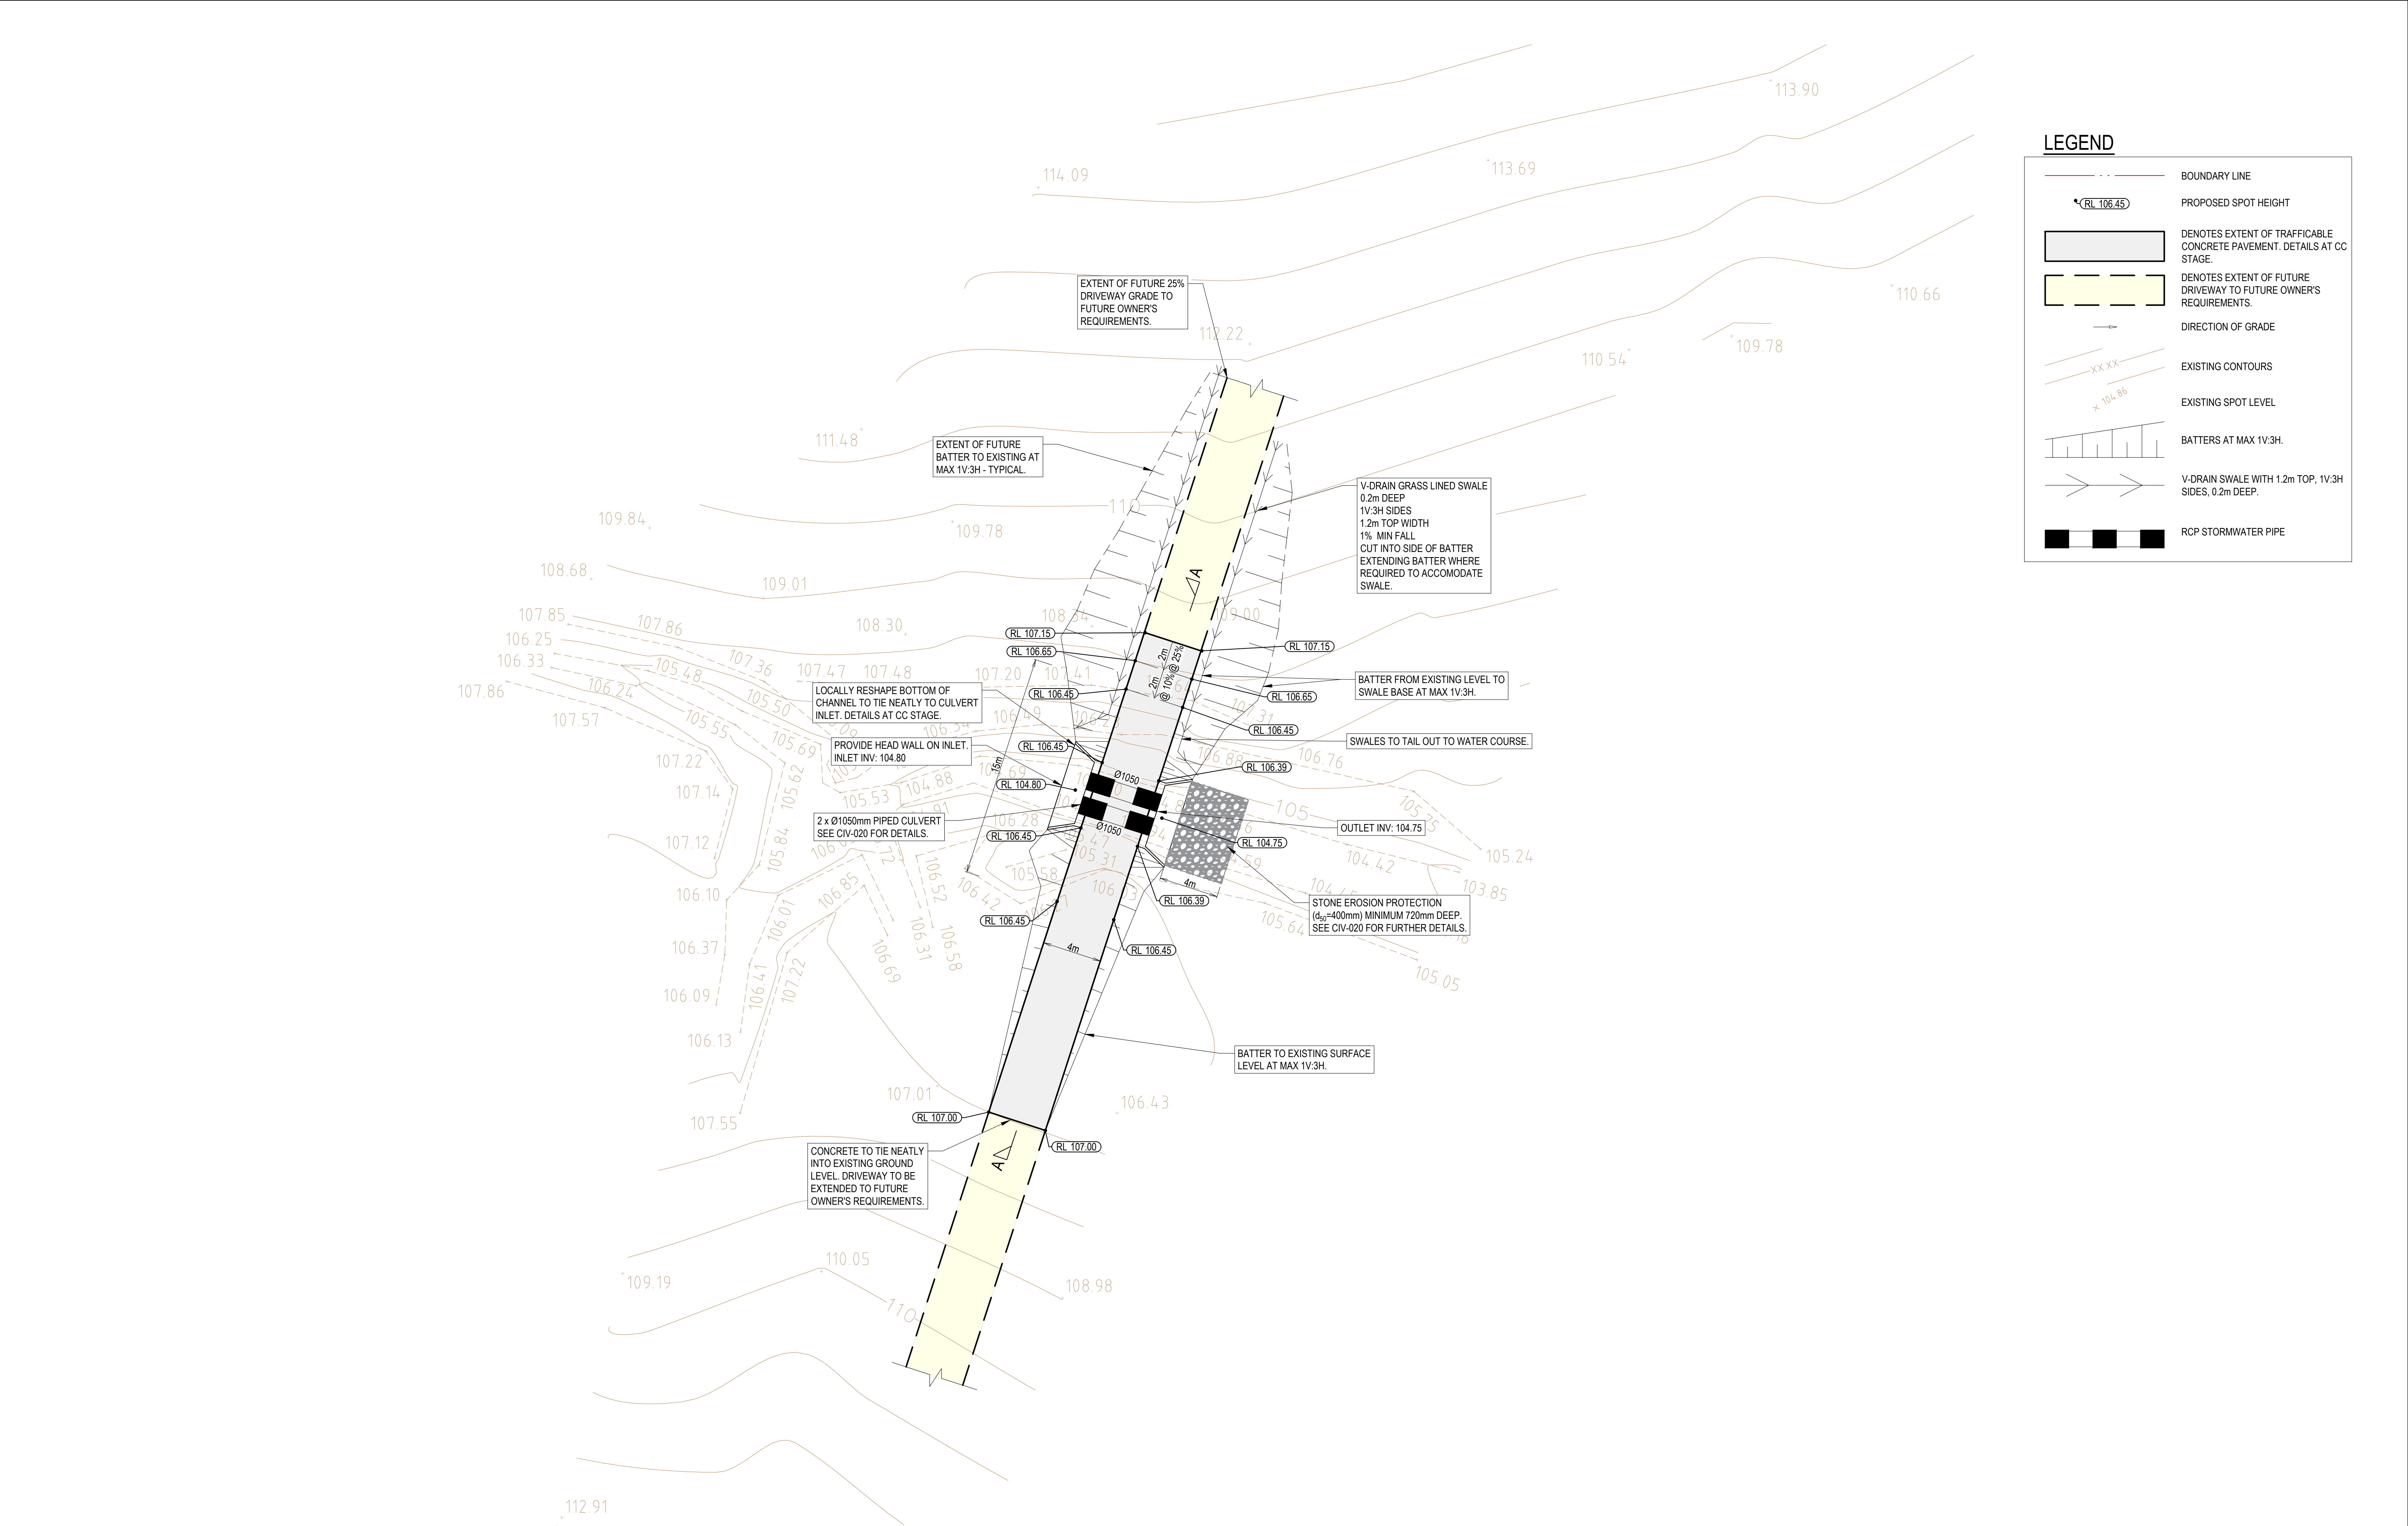

REVISIONS	
-----------	--	--	

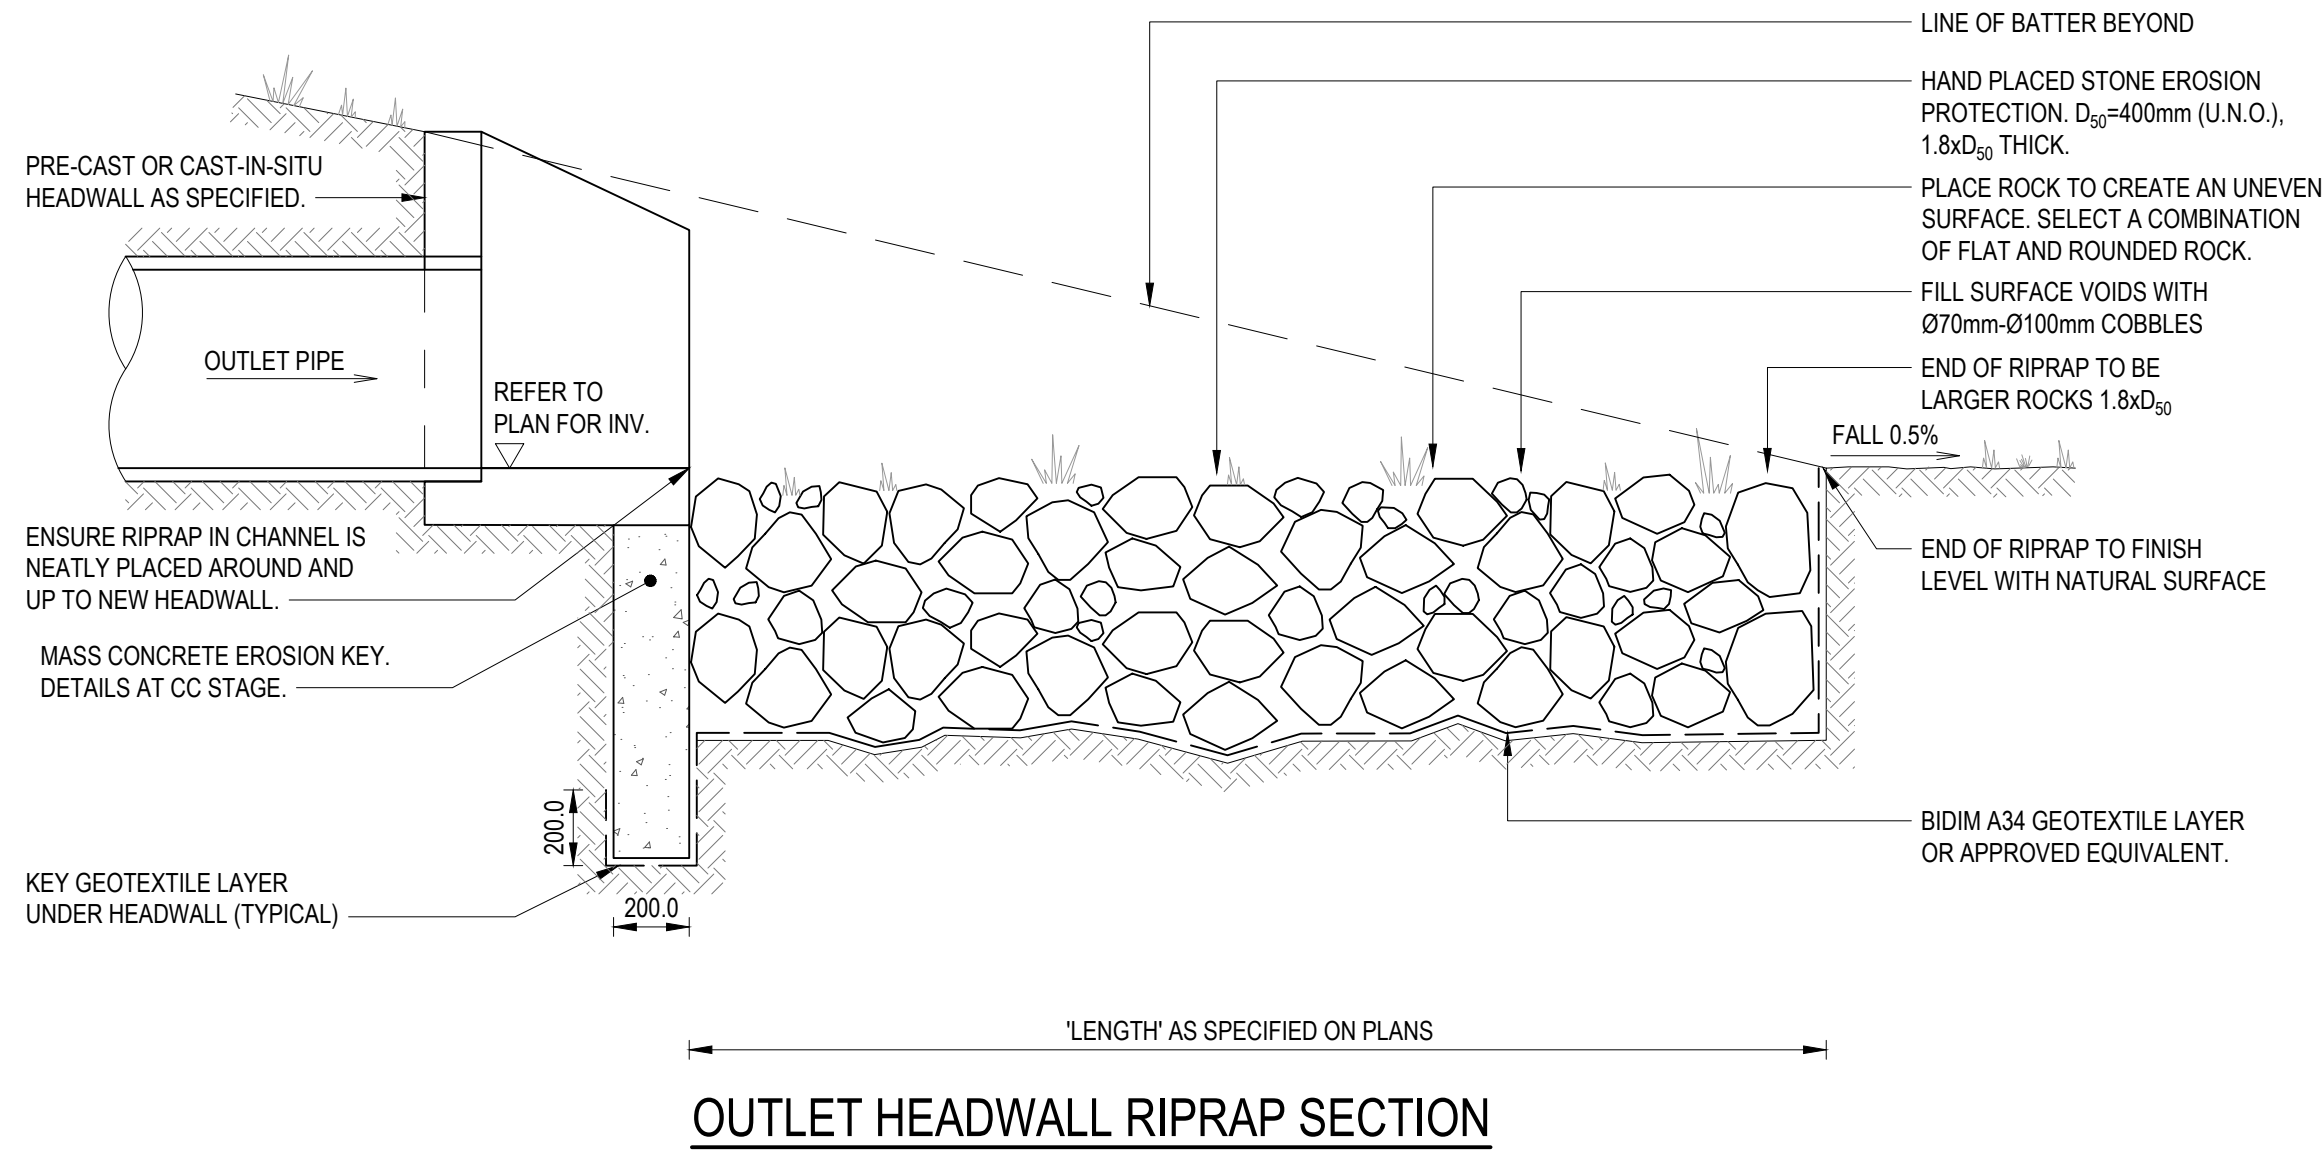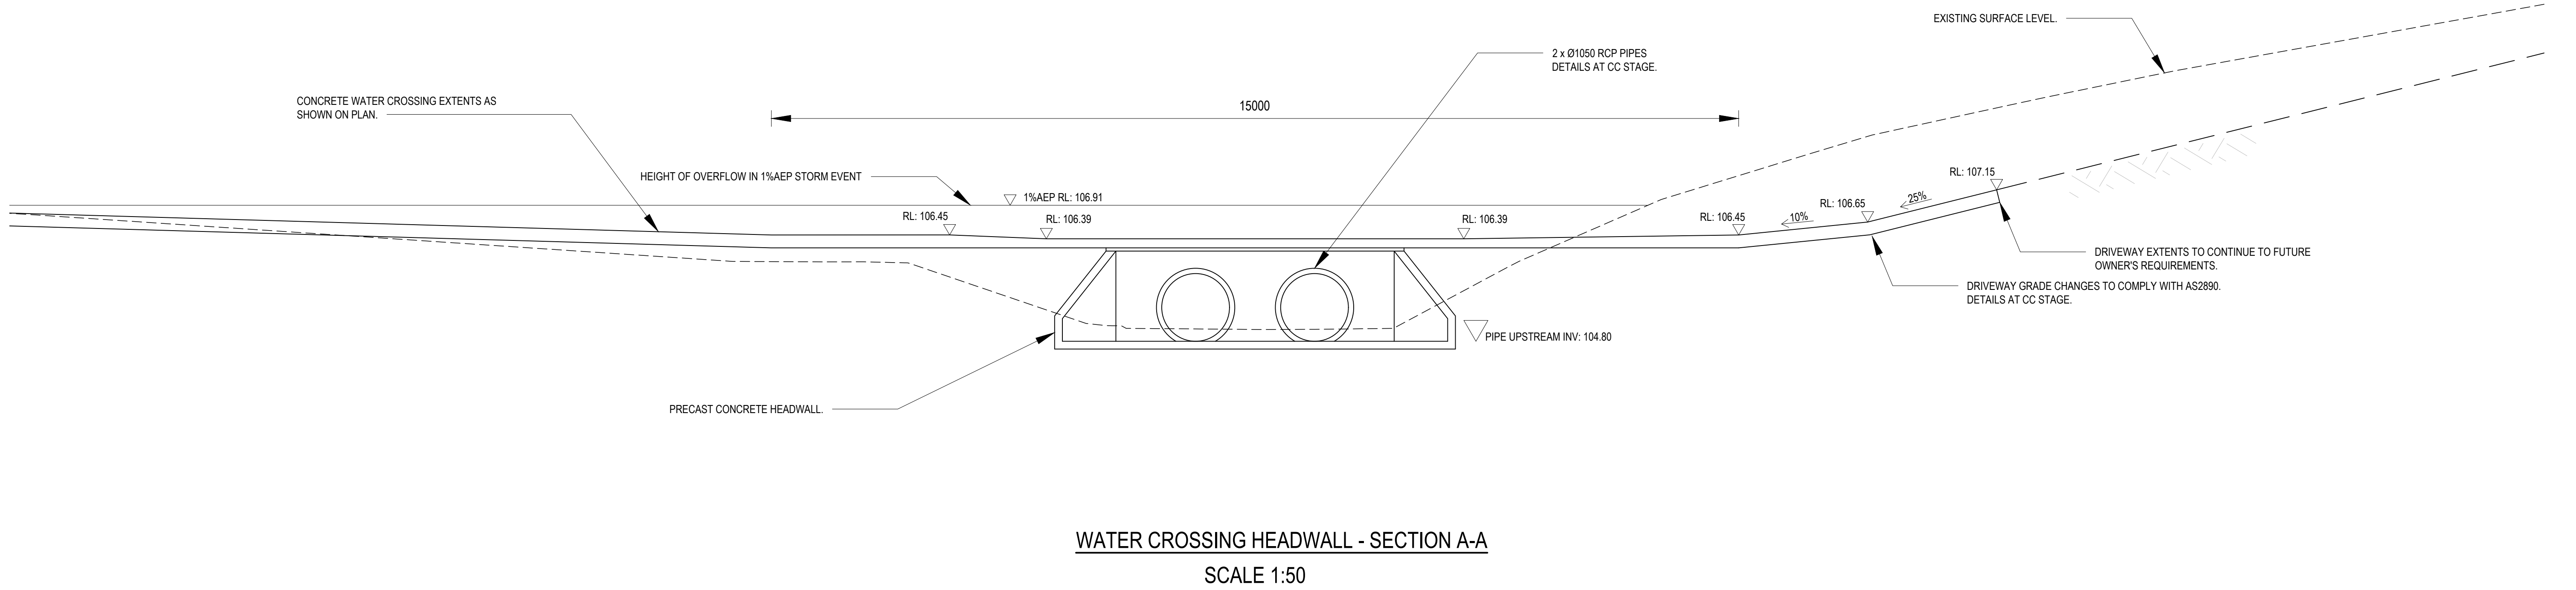

REVISIONS	
-----------	--	--	