


P R O J E C T N o . 2 3 0 1 7 0


CHANGE OF USE TO UNMANNED SERVICE STATION

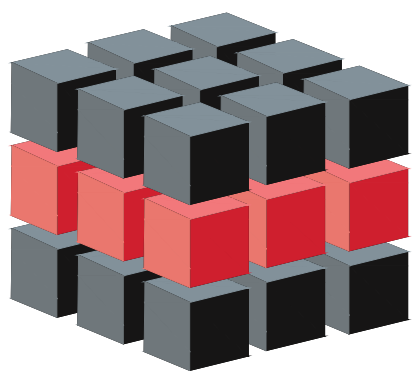

CUBITIC
CONSULTING



REVISIONS	
-----------	--	--	

REVISIONS				
G	ISSUED FOR APPROVAL	M.W.	A.K.	13.06.24
F	ISSUED FOR APPROVAL	M.W.	A.K.	05.06.24
E	ISSUED FOR APPROVAL	M.W.	A.K.	04.06.24
D	ISSUED FOR APPROVAL	M.W.	A.K.	24.04.24
C	ISSUED FOR APPROVAL	M.W.	A.K.	16.02.24
B	ISSUED FOR APPROVAL	M.W.	A.K.	18.01.24
A	ISSUED FOR APPROVAL	M.W.	A.K.	11.01.24
No	AMENDMENT	ENG	DRAFT	DATE

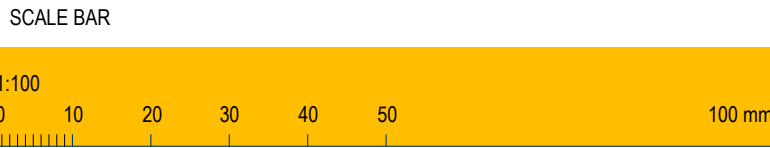

COPYRIGHT ©
THIS DRAWING IS COPYRIGHT AND THE PROPERTY OF CUBITIC CONSULTING PTY LTD. IT MUST NOT BE RETAINED, COPIED OR USED WITHOUT THE AUTHORITY OF CUBITIC CONSULTING PTY LTD.

DISCLAIMER
THIS DRAWING AND ITS CONTENTS ARE ELECTRONICALLY GENERATED, ARE CONFIDENTIAL AND MAY ONLY BE USED FOR THE PURPOSES FOR WHICH THEY WERE INTENDED. CUBITIC CONSULTING PTY LTD. WILL NOT ACCEPT RESPONSIBILITY FOR ANY CONSEQUENCES ARISING FROM THE USE OF THE DRAWING FOR OTHER THAN ITS INTENDED PURPOSE OR WHERE THE DRAWING HAS BEEN ALTERED, AMENDED OR CHANGED EITHER MANUALLY OR ELECTRONICALLY BY ANY THIRD PARTY.

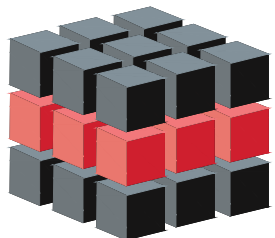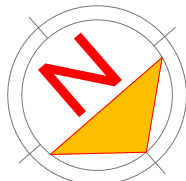

CUBITIC
CONSULTING
PTY. LTD. A.B.N. 77 143 640 586
STRUCTURAL | POST TENSIONING

SUITE 3, 1 BULLECOURT AVE, MILPERRA, NSW 2214
Office - (+61) 2 8606 1285 | Mobile - (+61) 452 500 443
Email - info@cubitic.com.au | Web - www.cubitic.com.au


CLIENT
METRO PETROLEUM
CLIENT ADDRESS

DESIGN
CUBITIC CONSULTING
SUITE 3, 1 BULLECOURT AVE, MILPERRA, NSW 2214

PROJECT TITLE
**CHANGE OF USE
TO UNMANNED SERVICE STATION**
153 SYDNEY RD. HOLBROOK NSW 2644

DRAWING TITLE
SITE PLAN

DESIGNER -----	DRAFTSPERSON A.KAMEL	APPROVED BY M.WASEF
SCALE @ A1 1:300	DATE Jan. 2024	SHEET SIZE A1
JOB No 230170	DRAWING No. A0100	F

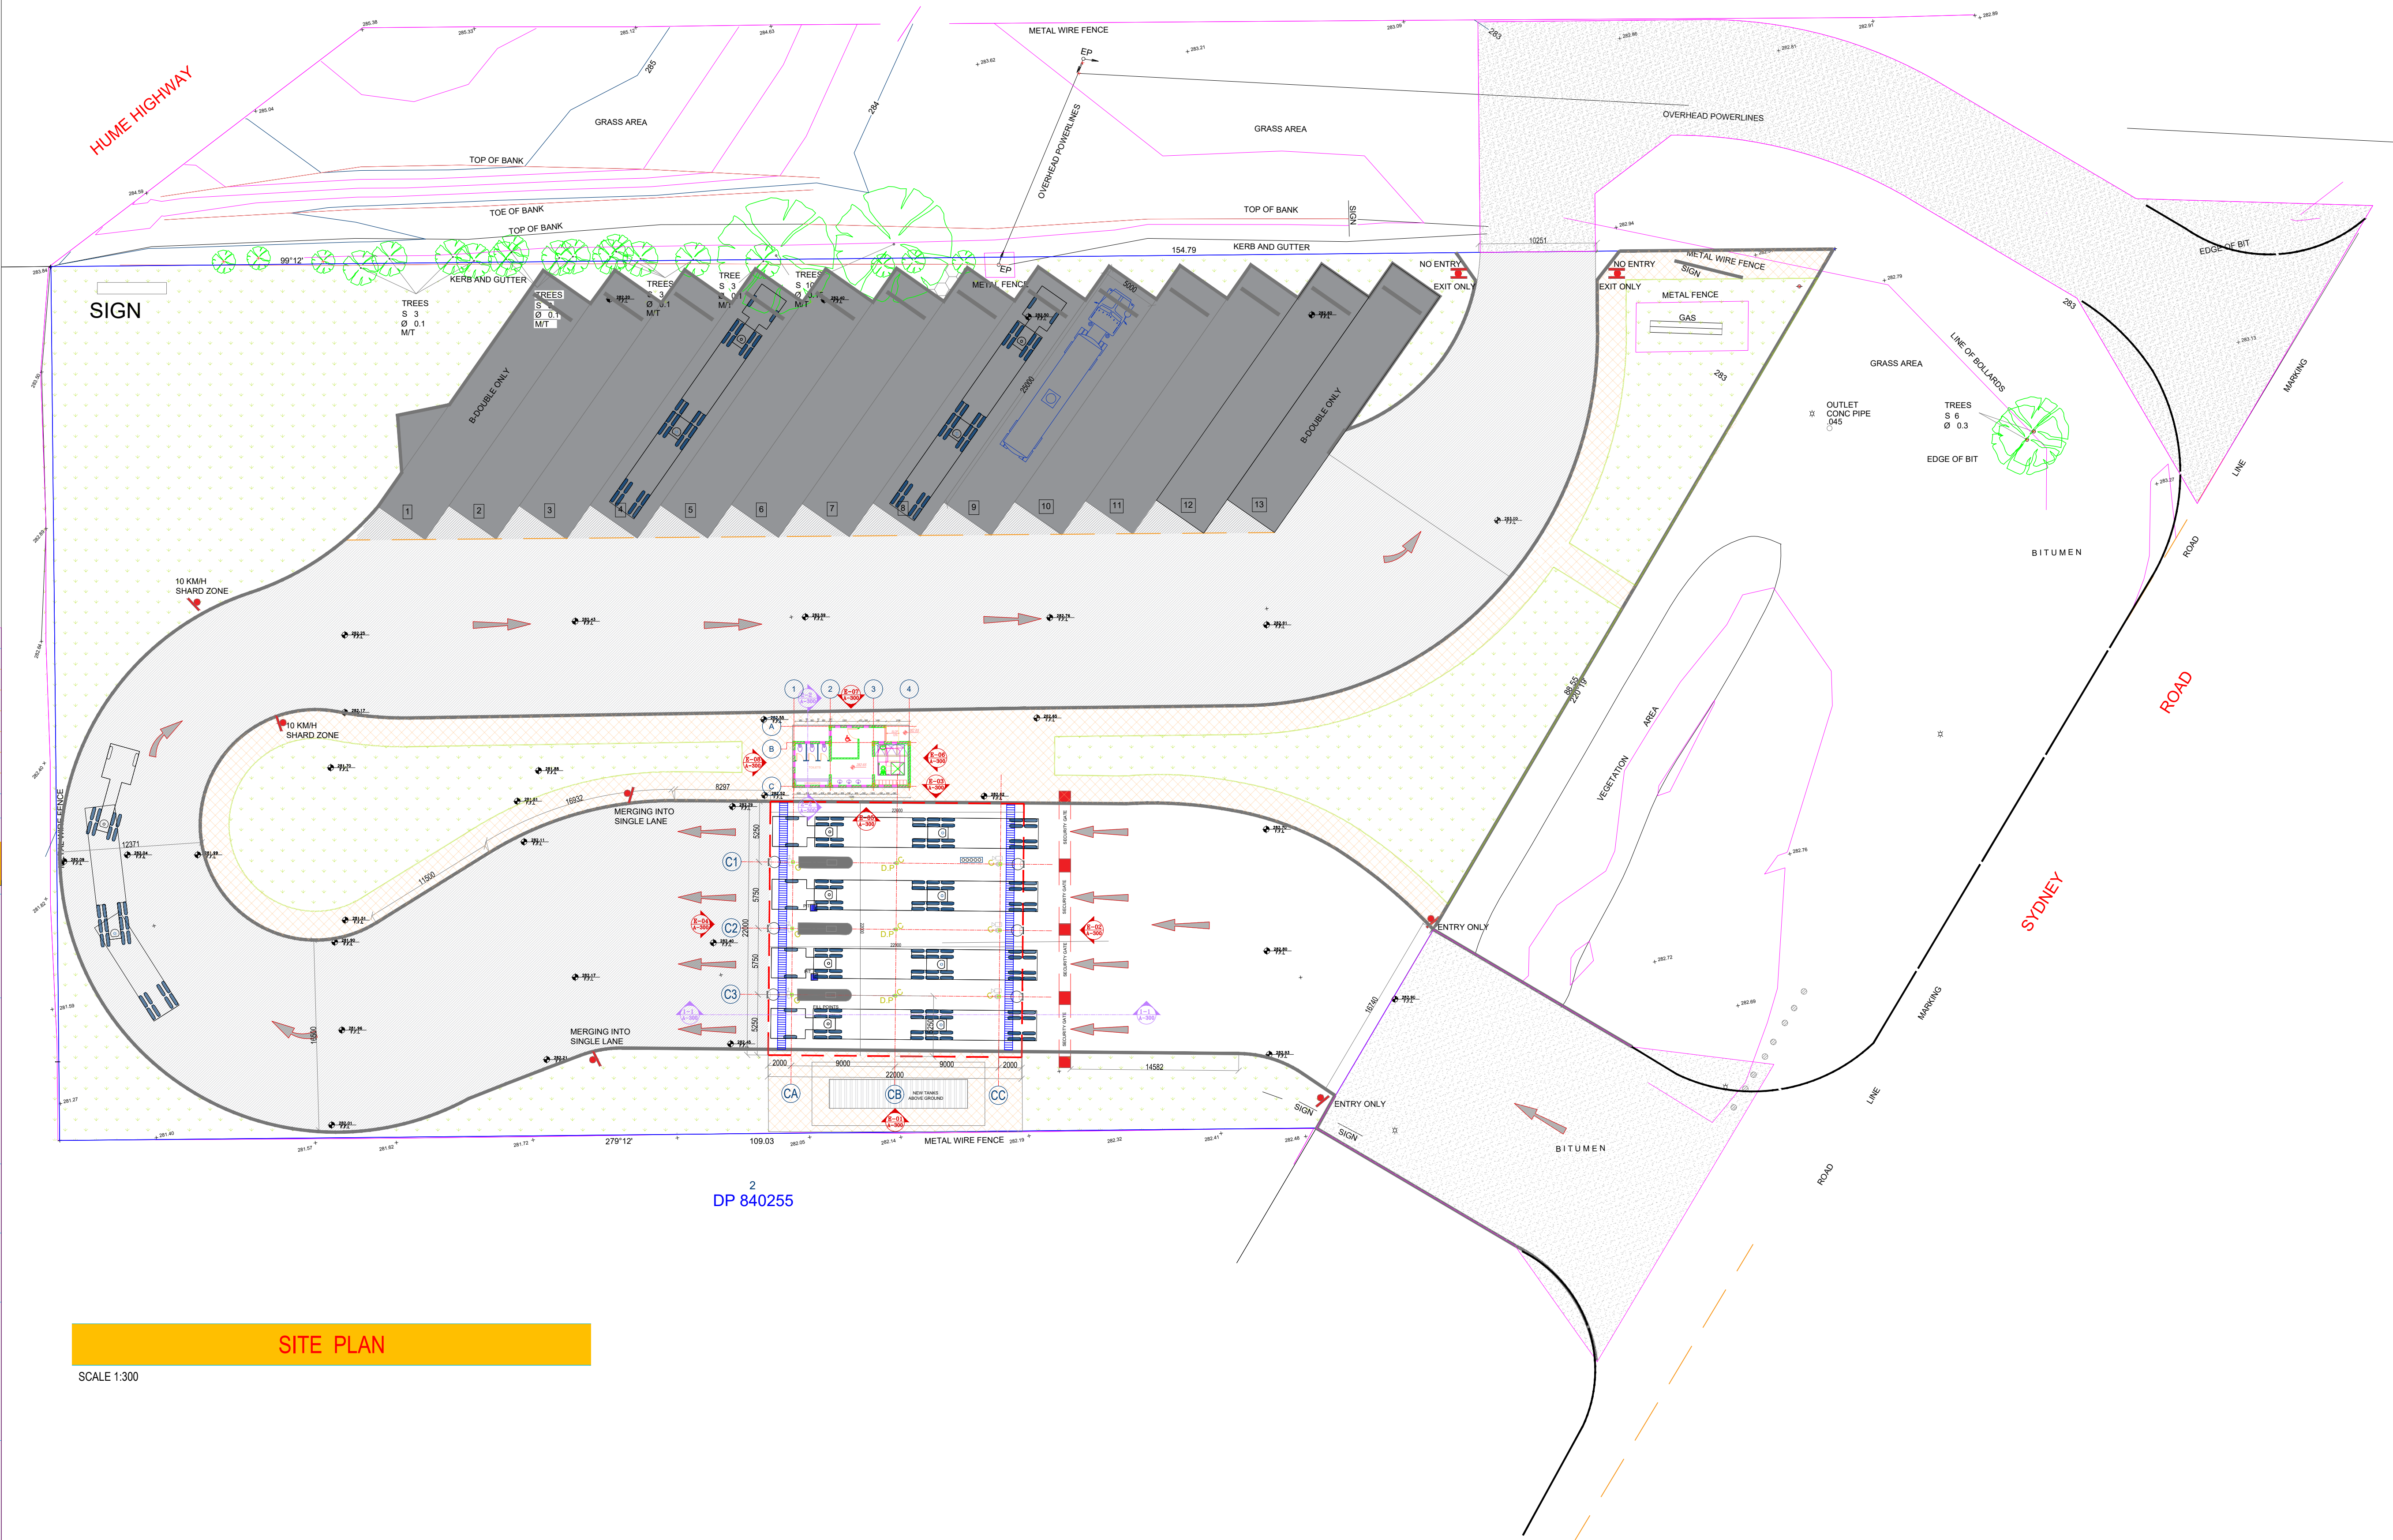

REVISIONS				
E	ISSUED FOR APPROVAL	M.W.	A.K.	13.06.24
D	ISSUED FOR APPROVAL	M.W.	A.K.	05.06.24
C	ISSUED FOR APPROVAL	M.W.	A.K.	24.04.24
B	ISSUED FOR APPROVAL	M.W.	A.K.	18.01.24
A	ISSUED FOR APPROVAL	M.W.	A.K.	11.01.24
No	AMENDMENT	ENG	DRAFT	DATE
SCALE BAR				
1:100				
0 10 20 30 40 50 100 mm				

CUBITIC CONSULTING
PT. LTD. A.B.N. 77 143 640 586
STRUCTURAL | POST TENSIONING

SUITE 3, 1 BULLECOURT AVE, MILPERRA, NSW 2214
Office - (+61) 2 8606 1285 | Mobile - (+61) 452 500 443
Email - info@cubitic.com.au | Web - www.cubitic.com.au


CLIENT
METRO PETROLEUM
CLIENT ADDRESS


DESIGN
CUBITIC CONSULTING
SUITE 3, 1 BULLECOURT AVE, MILPERRA, NSW 2214

PROJECT TITLE
CHANGE OF USE
TO UNMANNED SERVICE STATION
153 SYDNEY RD. HOLBROOK NSW 2644


DRAWING TITLE
PART PLAN

DESIGNER	DRAFTSPERSON	APPROVED BY
-----	A.KAMEL	M.WASEF
SCALE @ A1	DATE	SHEET SIZE
1:100	Jan. 2024	A1
JOB No	DRAWING No.	
230170	A0200	E

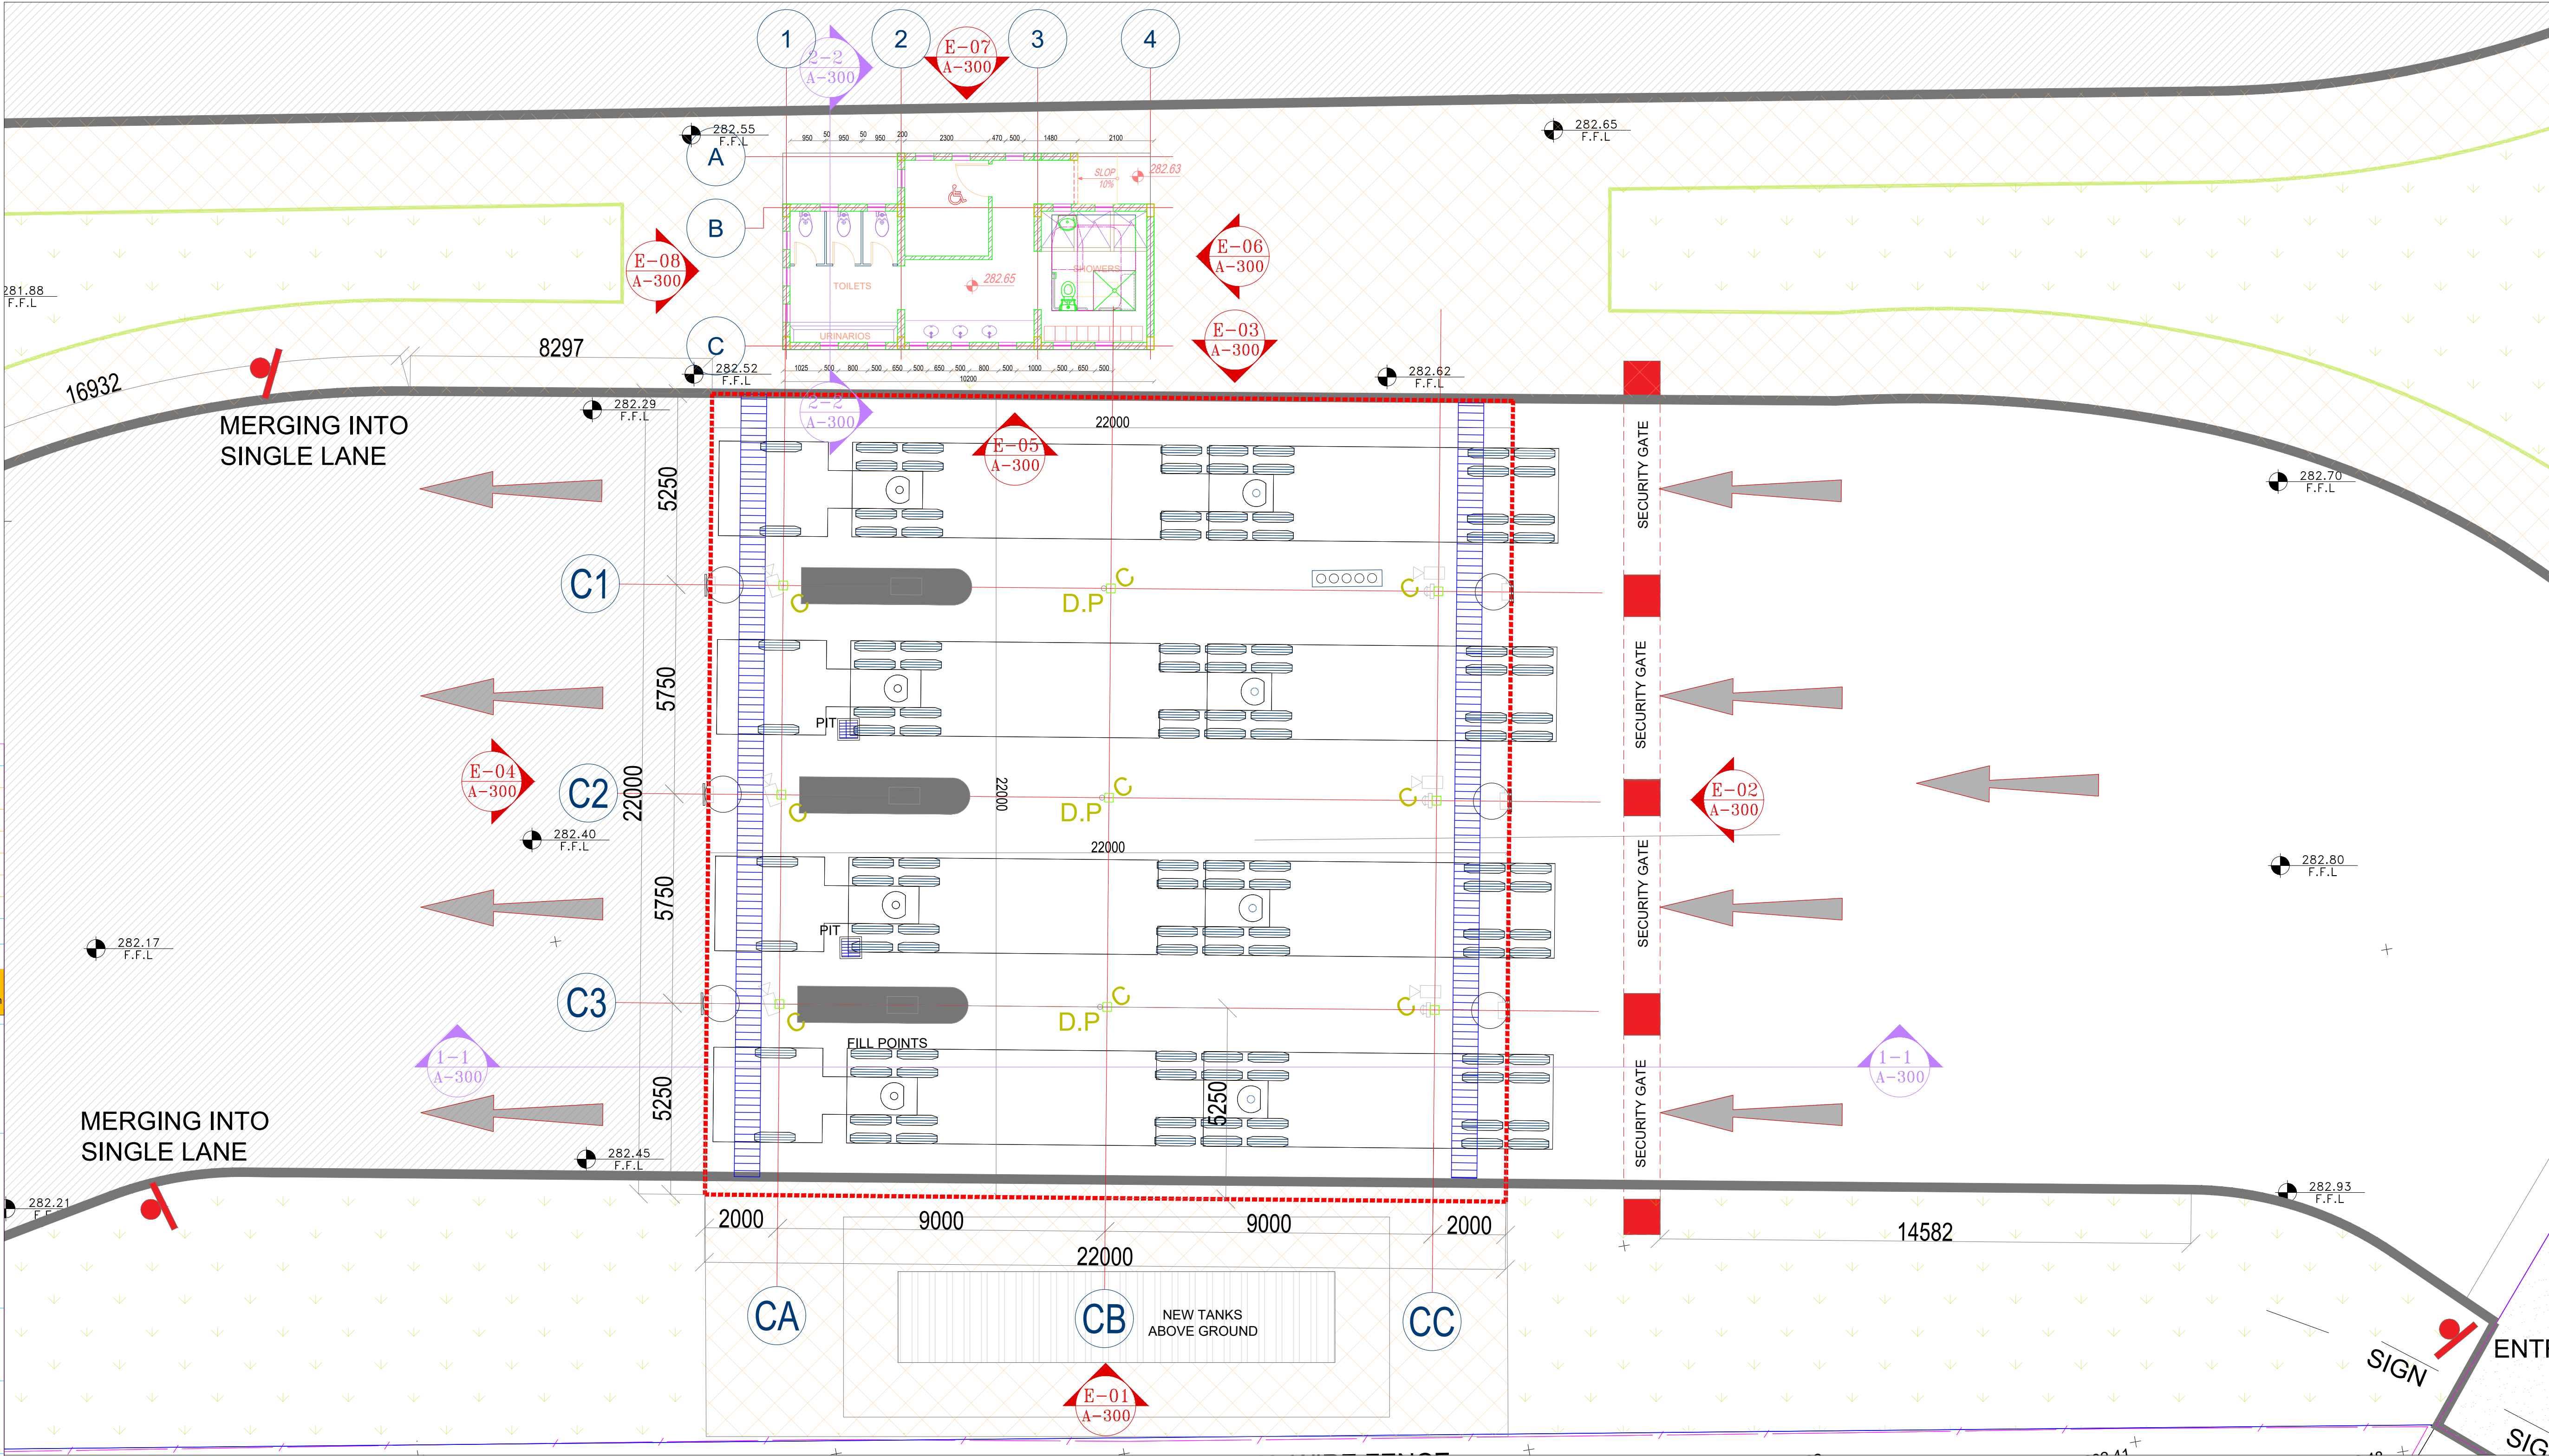


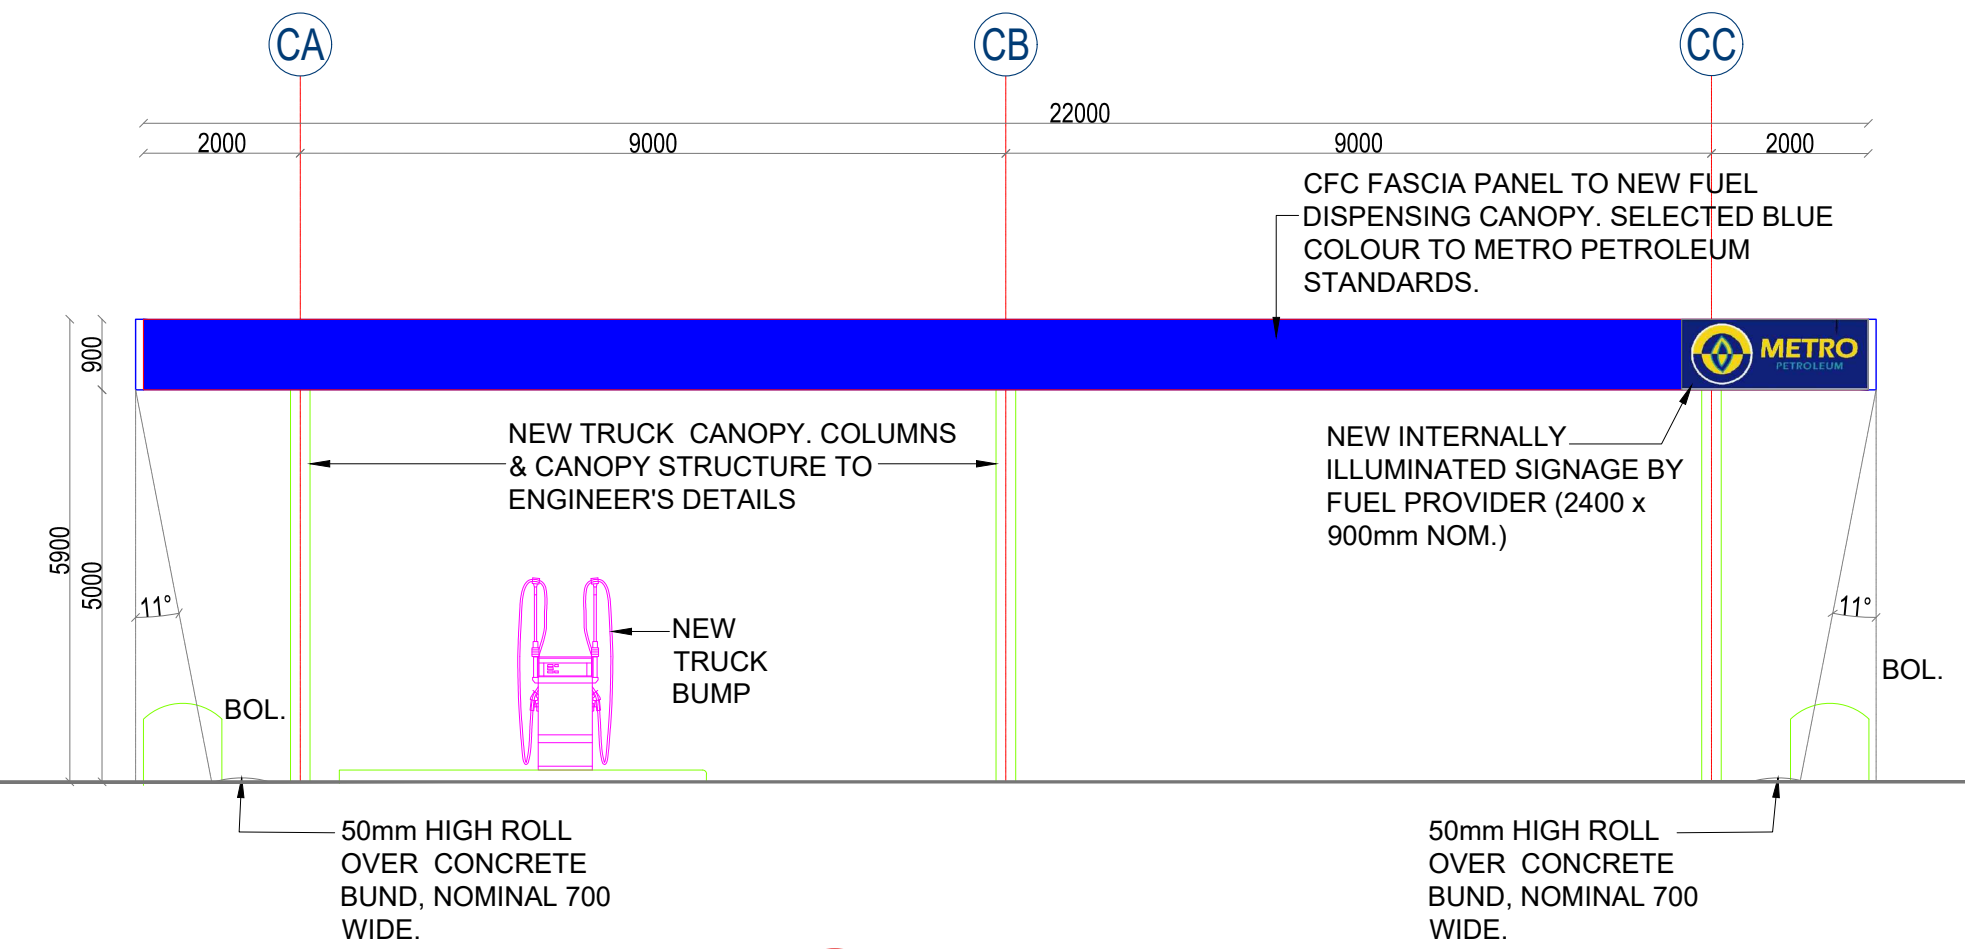


1 SOUTH ELEVATION
A-100 SCALE: 1:100

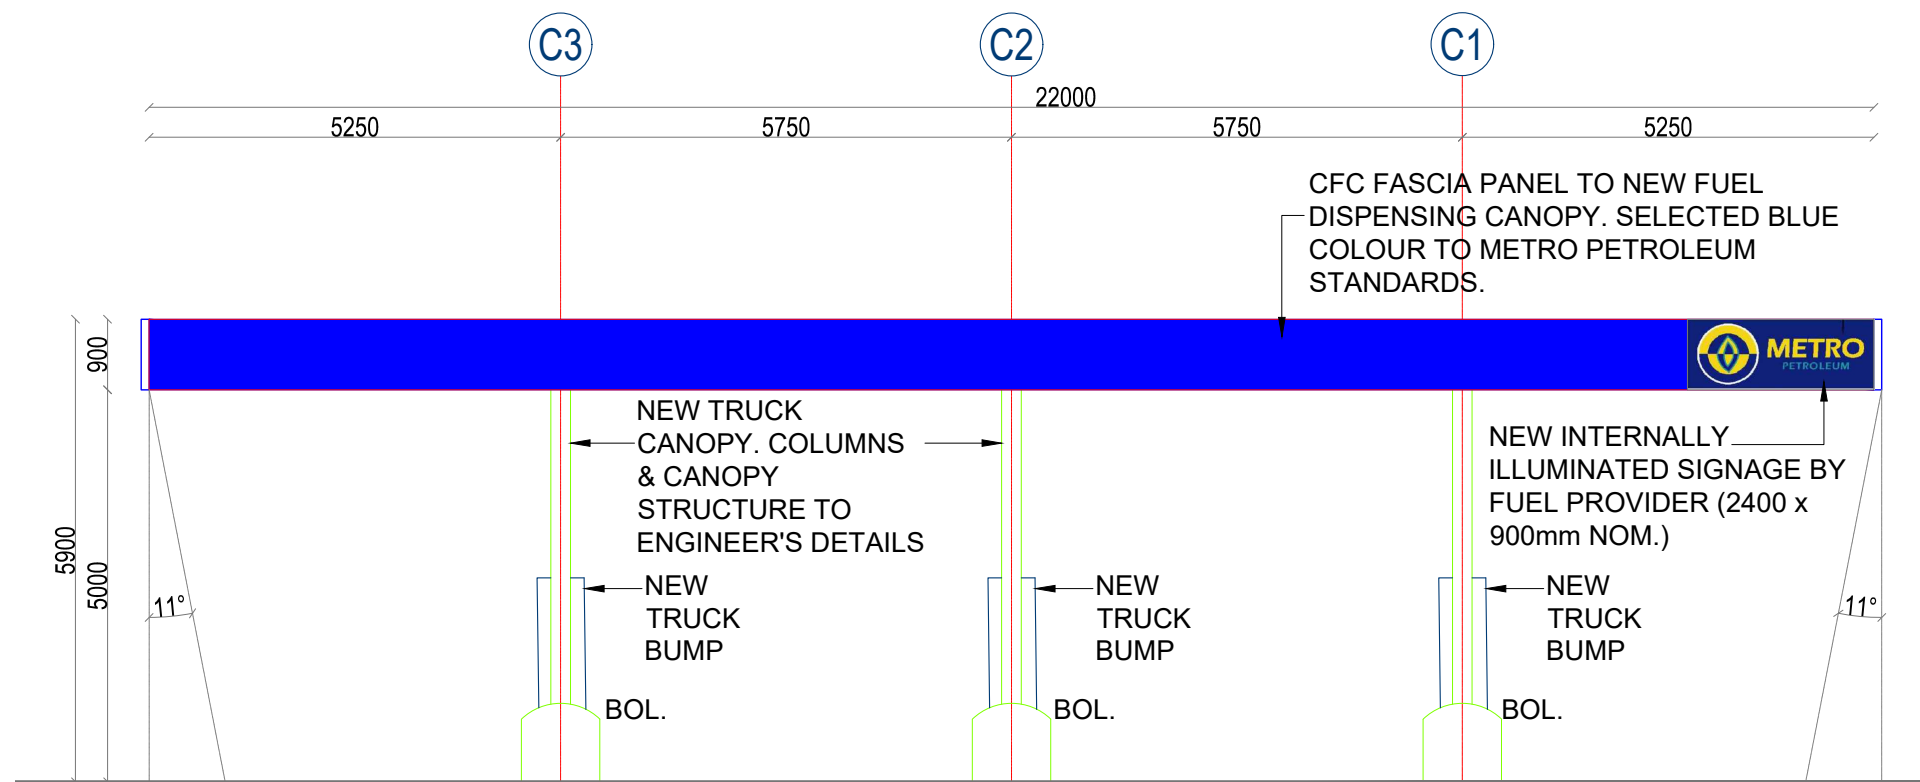


2 EAST ELEVATION
A-100 SCALE: 1:100

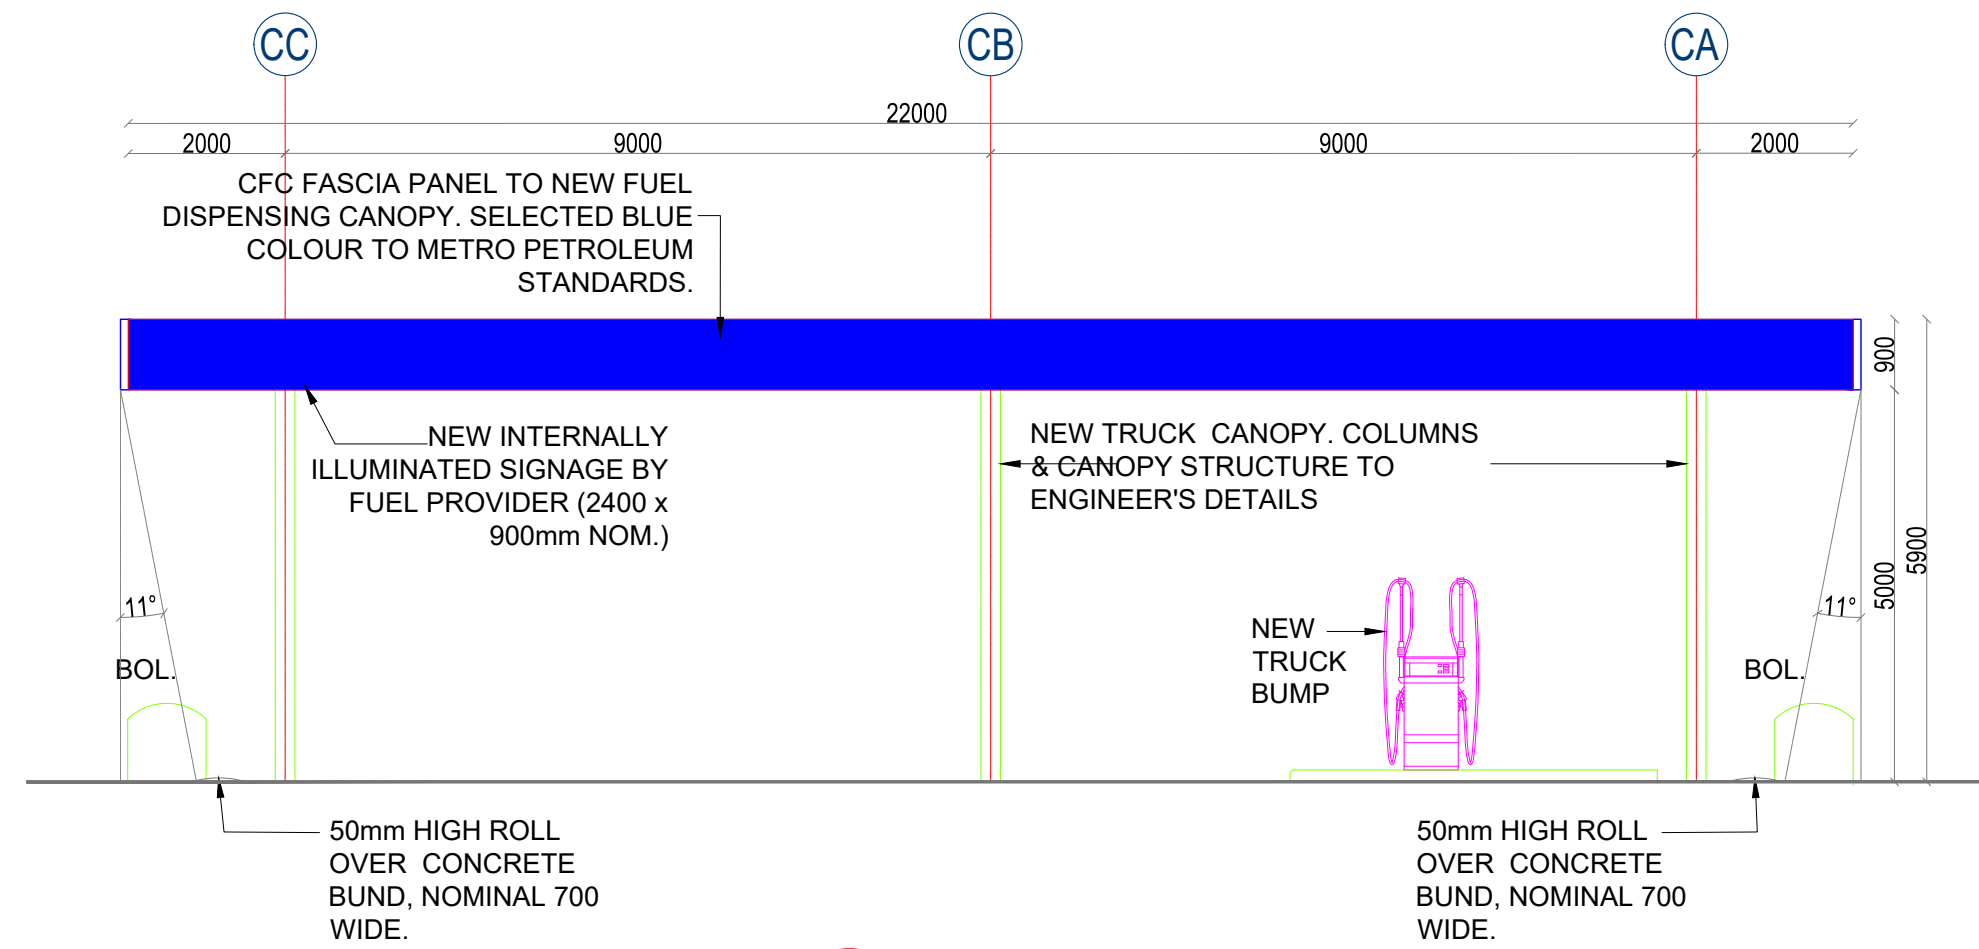


3 NORTH ELEVATION
A-100 SCALE: 1:100

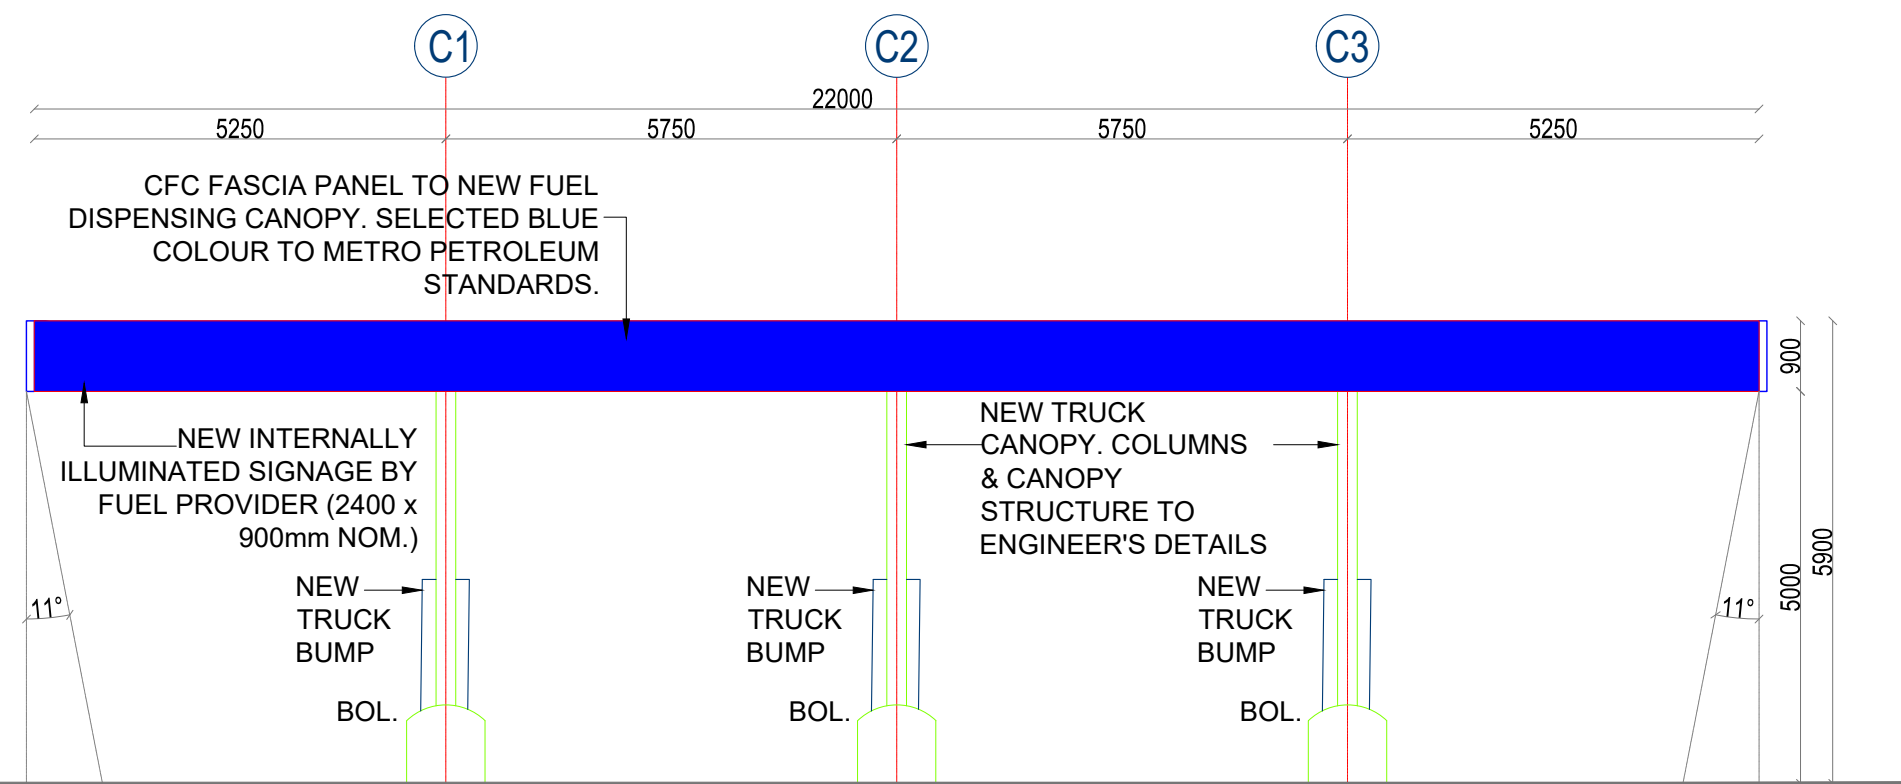


4 WEST ELEVATION
A-100 SCALE: 1:100

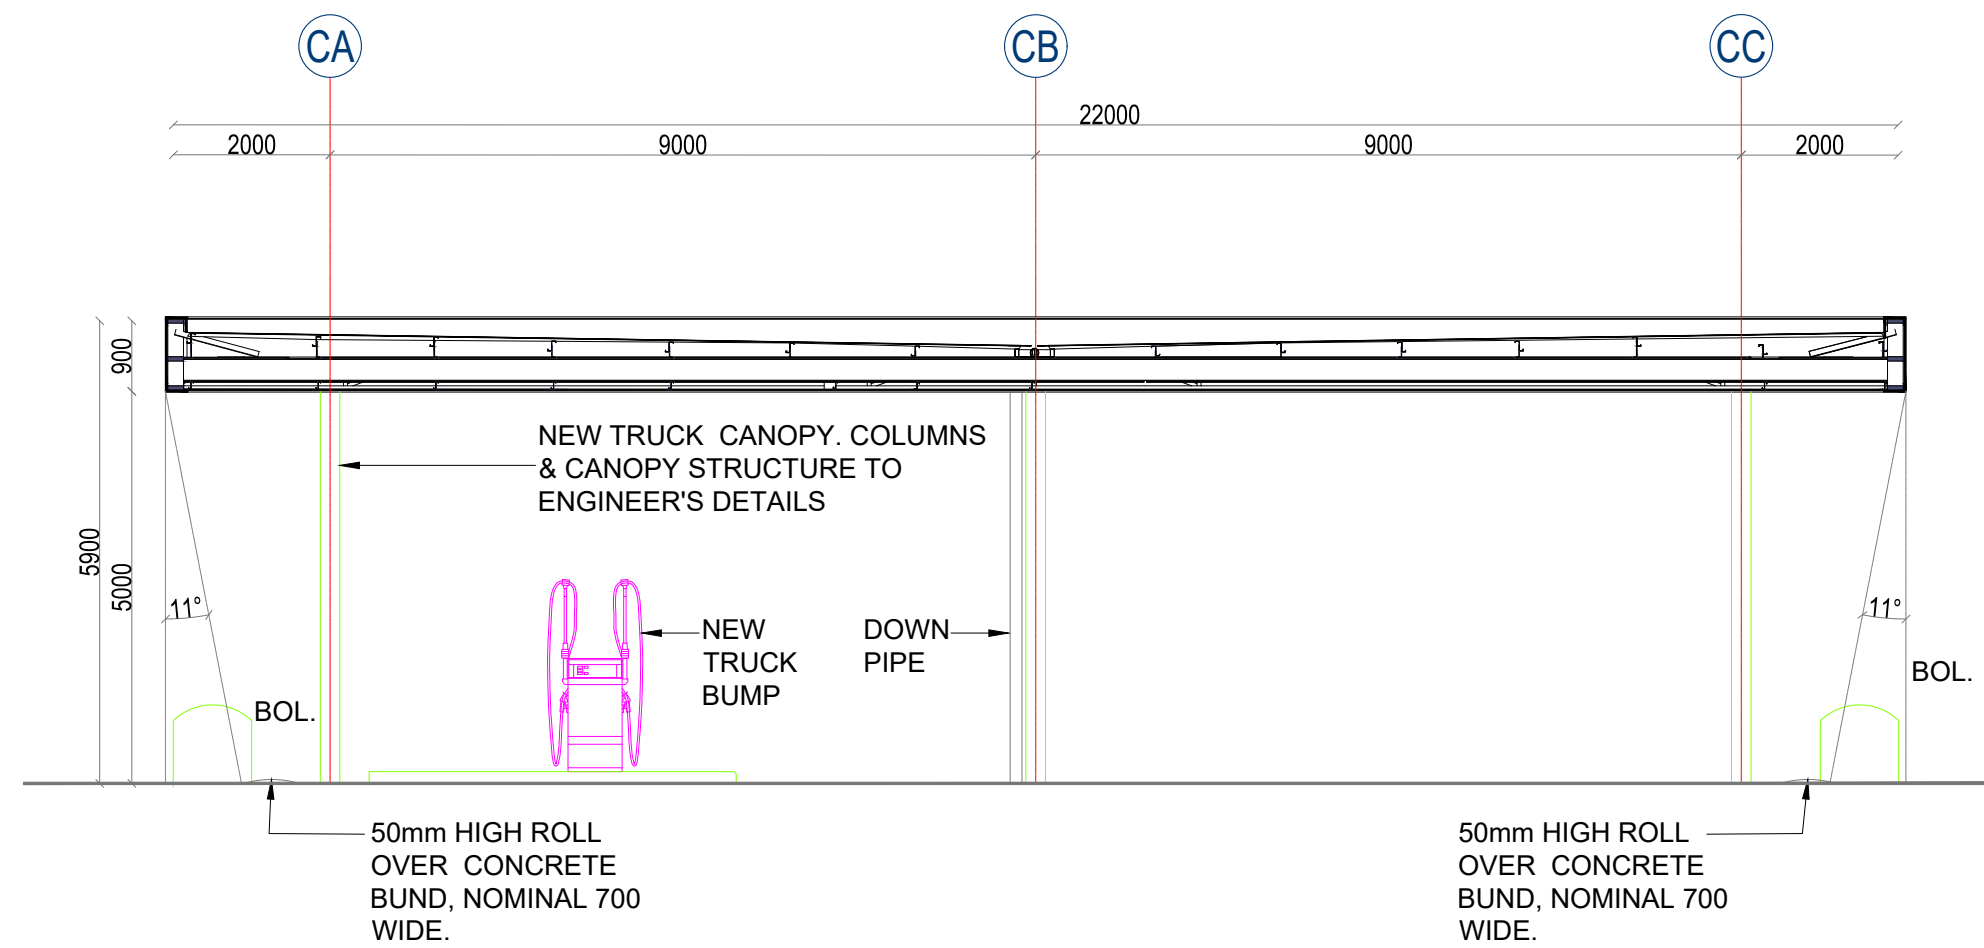


1 SECTION 1-1
A-100 SCALE: 1:100

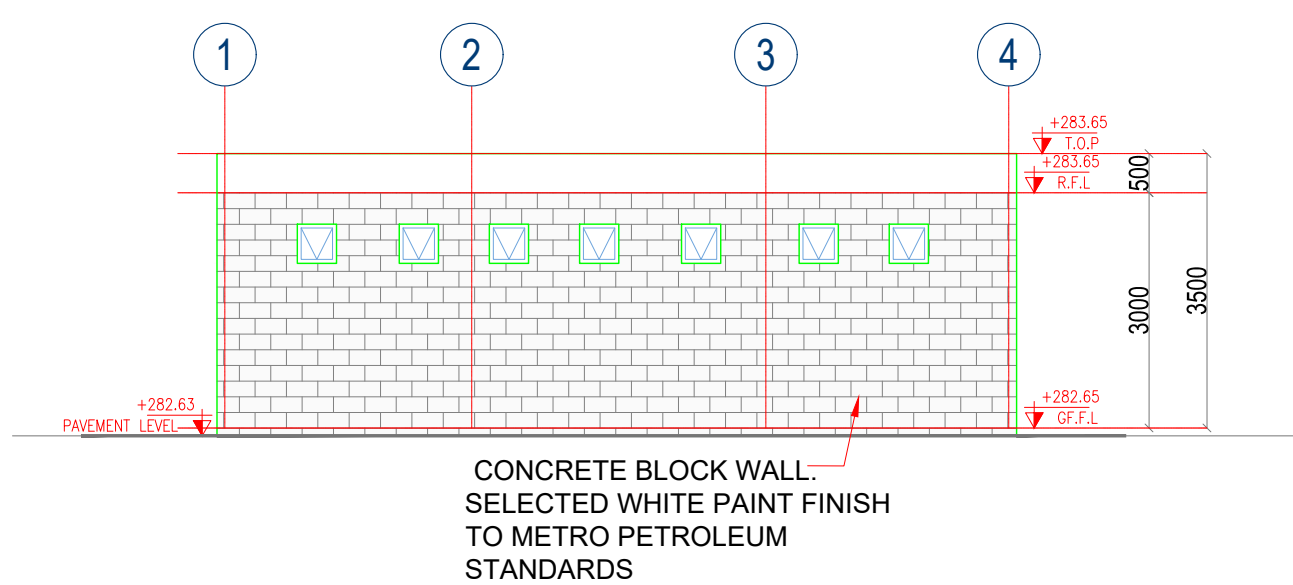


5 SOUTH ELEVATION
A-100 SCALE: 1:100

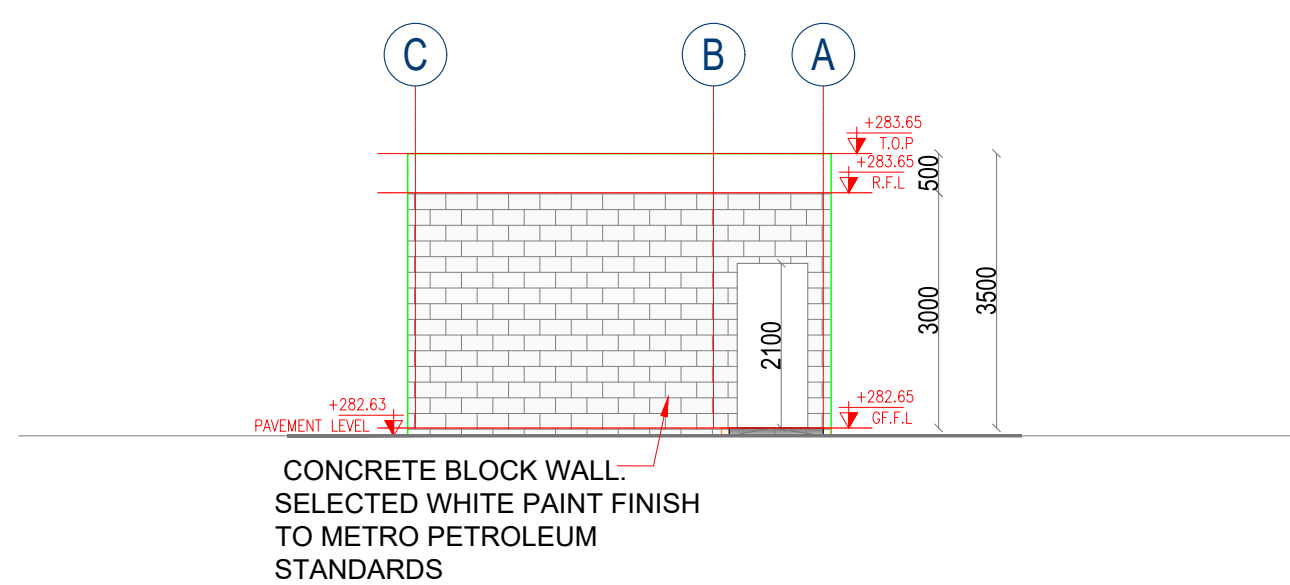


6 EAST ELEVATION
A-100 SCALE: 1:100

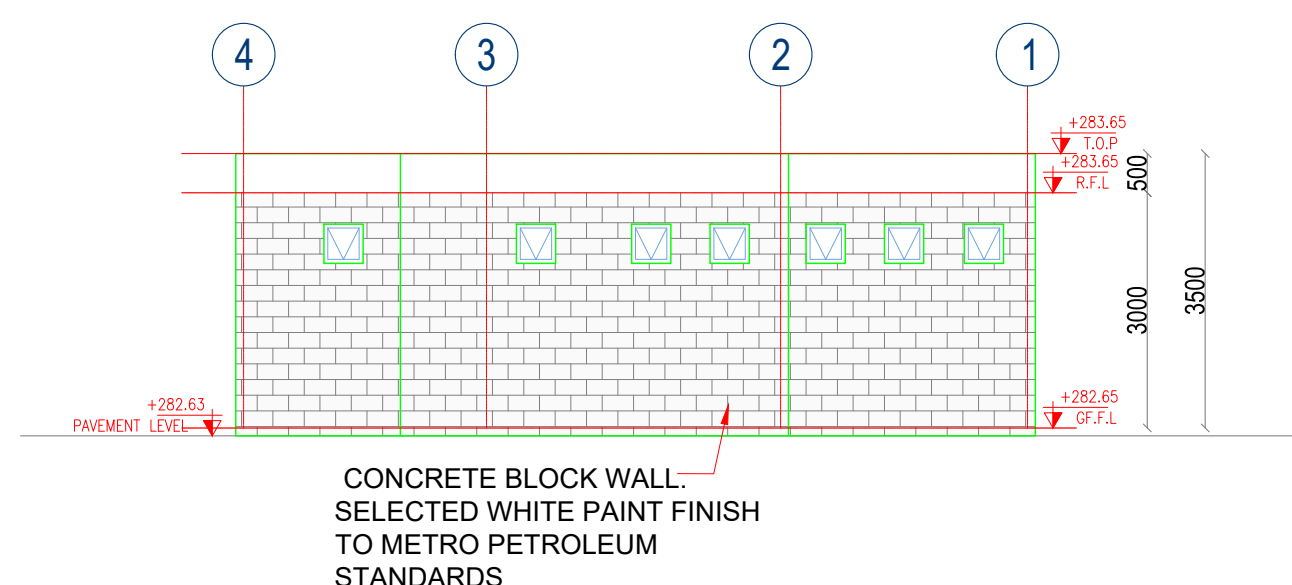

7 NORTH ELEVATION
A-100 SCALE: 1:100

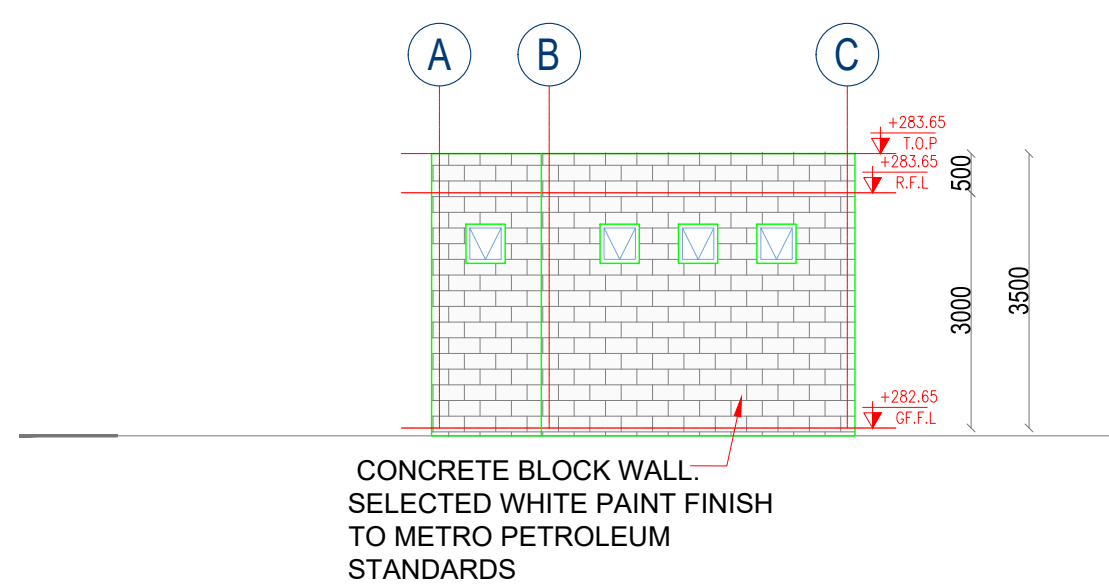

8 WEST ELEVATION
A-100 SCALE: 1:100

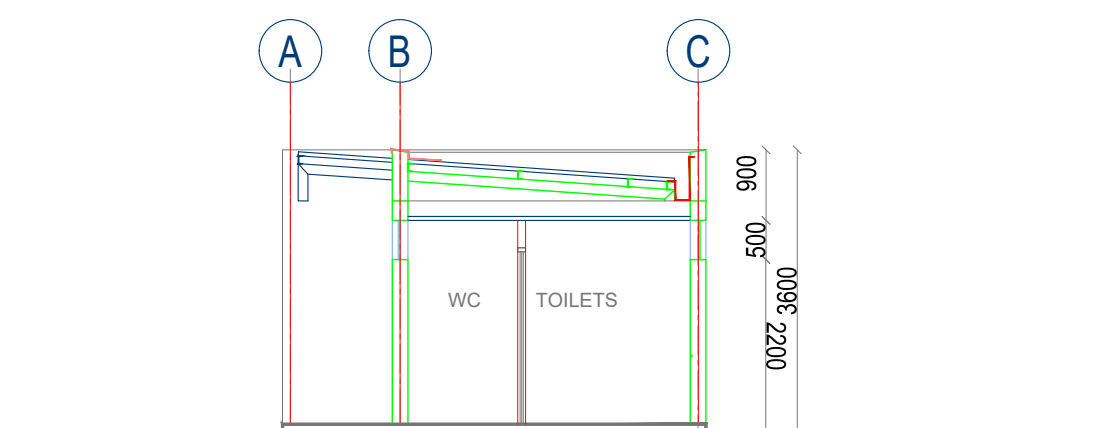

1 SECTION 2-2
A-100 SCALE: 1:100

REVISIONS				
No	AMENDMENT	ENG	DRAFT	DATE
A	ISSUED FOR APPROVAL	M.W.	A.K.	13.06.24
SCALE BAR				
1:100				
0 10 20 30 40 50 100 mm				

CUBITIC CONSULTING
PTY. LTD. A.B.N. 77 143 640 586
STRUCTURAL | POST TENSIONING

SUITE 3, 1 BULLECOURT AVE, MILPERRA, NSW 2214
Office - (+61) 2 8606 1285 | Mobile - (+61) 452 500 443
Email - info@cubitic.com.au | Web - www.cubitic.com.au

CLIENT
METRO PETROLEUM

CLIENT ADDRESS

DESIGN
CUBITIC CONSULTING
SUITE 3, 1 BULLECOURT AVE, MILPERRA, NSW 2214

PROJECT TITLE
**CHANGE OF USE
TO UNMANNED SERVICE STATION**
153 SYDNEY RD. HOLBROOK NSW 2644

DRAWING TITLE			
ELEVATIONS AND SECTIONS			
DESIGNER	DRAFTSPERSON	APPROVED BY	
-----	A.KAMEL	M.WASEF	
SCALE @ A1	DATE	SHEET SIZE	REVISION
1:100	Jan. 2024	A1	
JOB No	DRAWING No.		
230170	A0300	A	