



Department of Planning
Housing and Infrastructure


Issued under the Environmental Planning and Assessment Act 1979

Approved Application No 25/498

Granted on the 23 May 2025

Signed S Butler

Sheet No 3 of 9

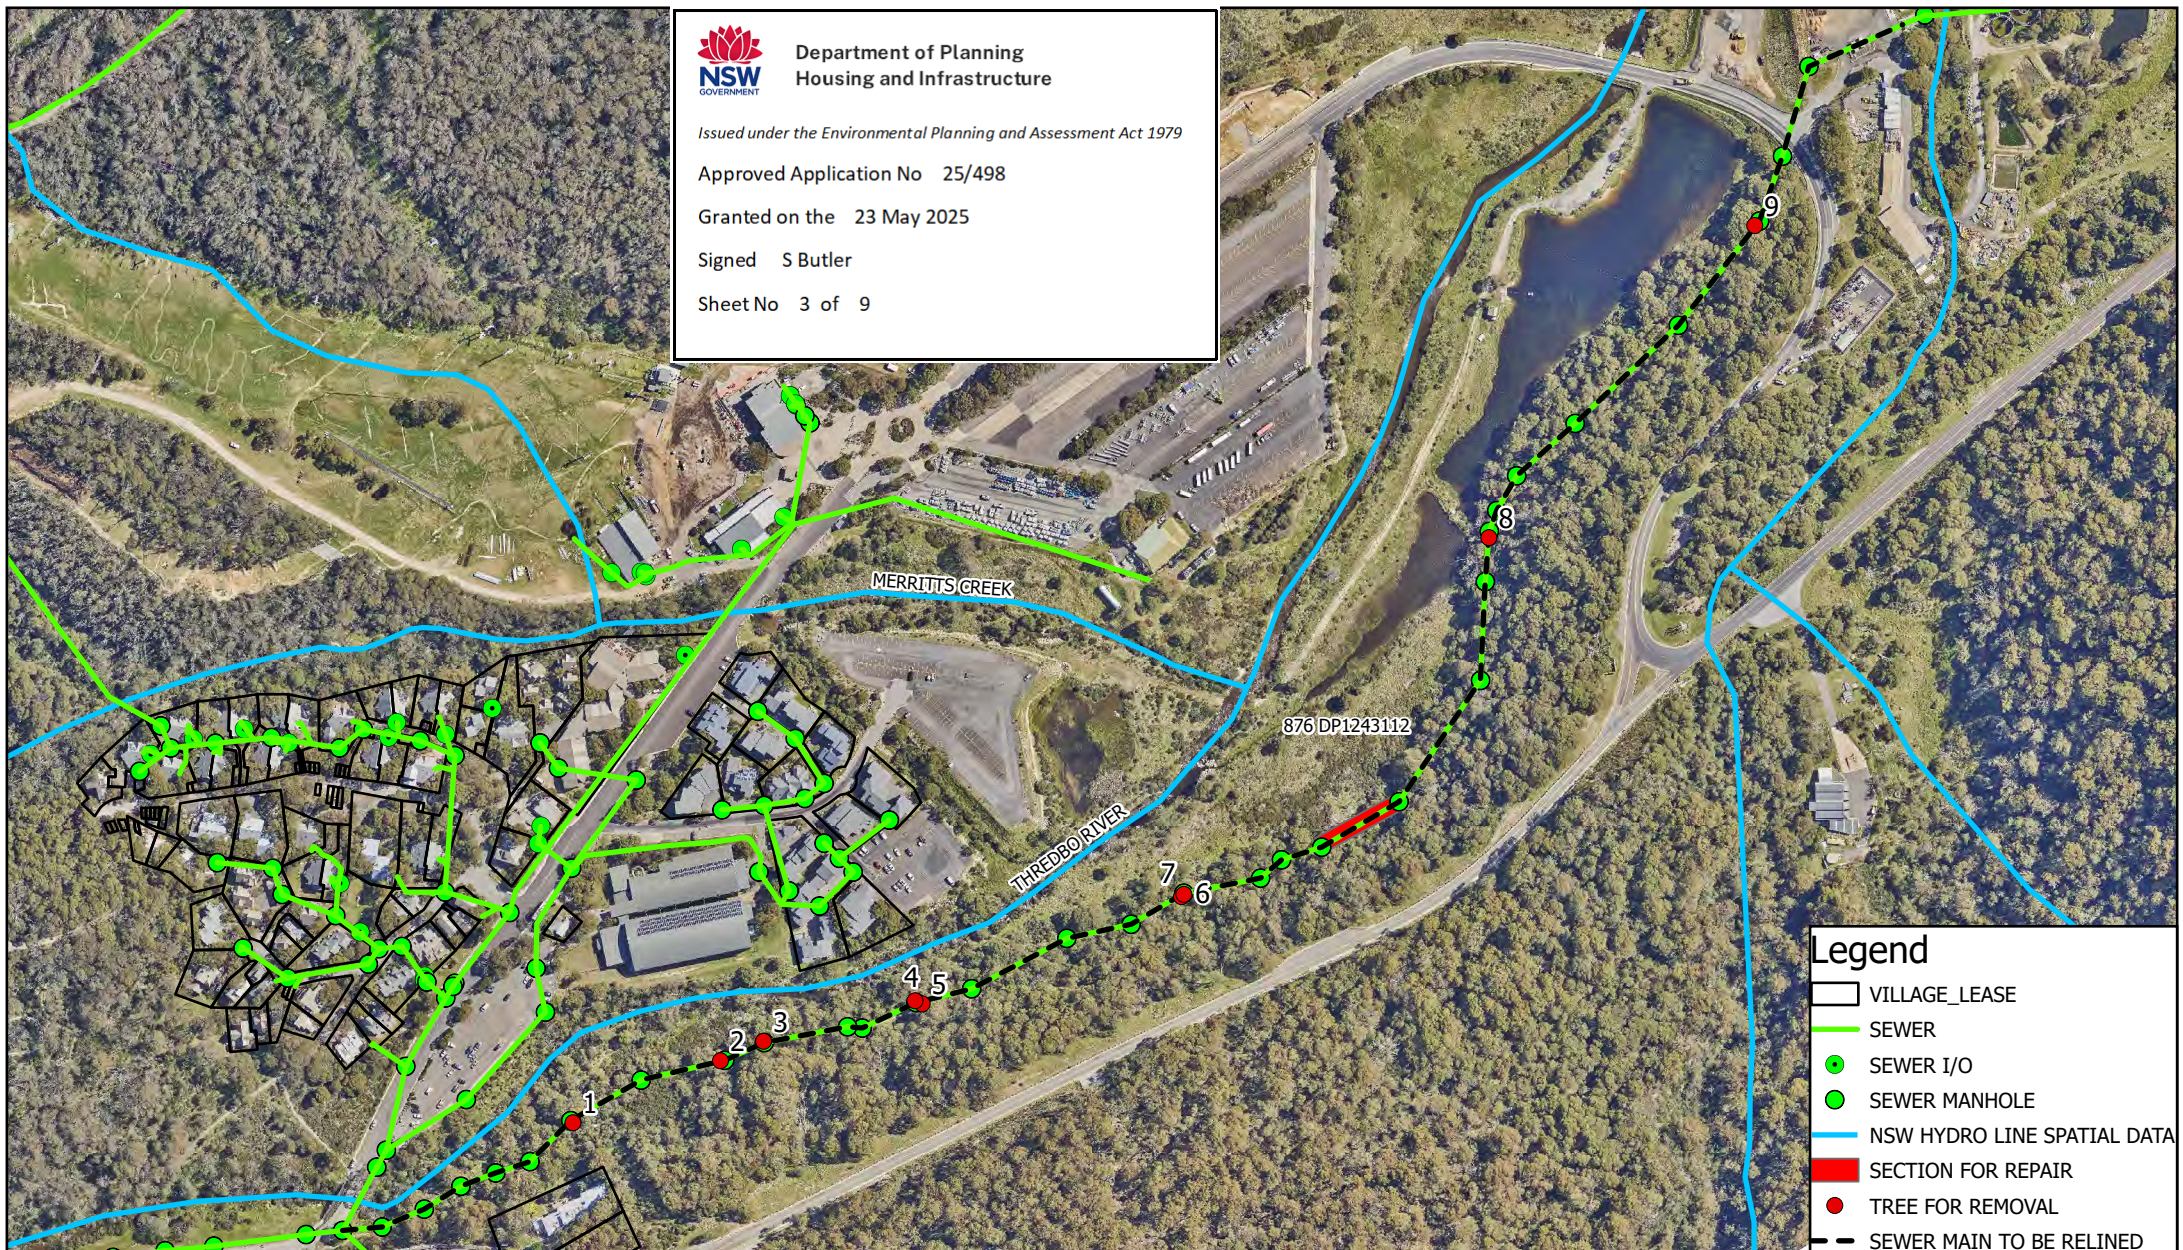

Legend

- VILLAGE_LEASE
- SEWER
- SEWER I/O
- SEWER MANHOLE
- NSW HYDRO LINE SPATIAL DATA
- SECTION FOR REPAIR
- TREE FOR REMOVAL
- SEWER MAIN TO BE RELINED

Scale: 1:4,198

0 30 60 120 180 240
Meters

Map Projection: Universal Transverse Mercator
Horizontal Datum: GDA 2020
Grid: GDA 2020 MGA Zone 55



SITE PLAN

Project: Thredbo Sewer Trunk Main
Rehabilitation

Revision: B

Date: 4/11/2024

Produced By: KOS