



LEGEND

SYNTHETIC TURF

CRUSHED GRANITE

LOG EDGING

STEPPING STONE

SOFT FALL MULCH

EUCHY MULCH


SURFACE DRAIN

LEVEL RELATIVE TO
SYNTHETIC TURF
NEAR BUILDING

+ RL 0.5

 Edible Kids Gardens 1 Forest Lane, Bowral, NSW 2576 ABN 95606307046 Stephen Webb, Landscape Architect Phone 0401 534 476	Project Name MILPERRA CHILDCARE CENTRE Drawing Title: Landscape Site Plan Scale: 1:200 @ A3	Address Building 28, Western Sydney University, Bullecourt Ave, Milperra NSW 2214 Date: 12/12/2024 Page: 2/3 pages
---	---	--

NOTE*
ALL SHADE SAILS TO BE
2.5 - 3.6M HIGH

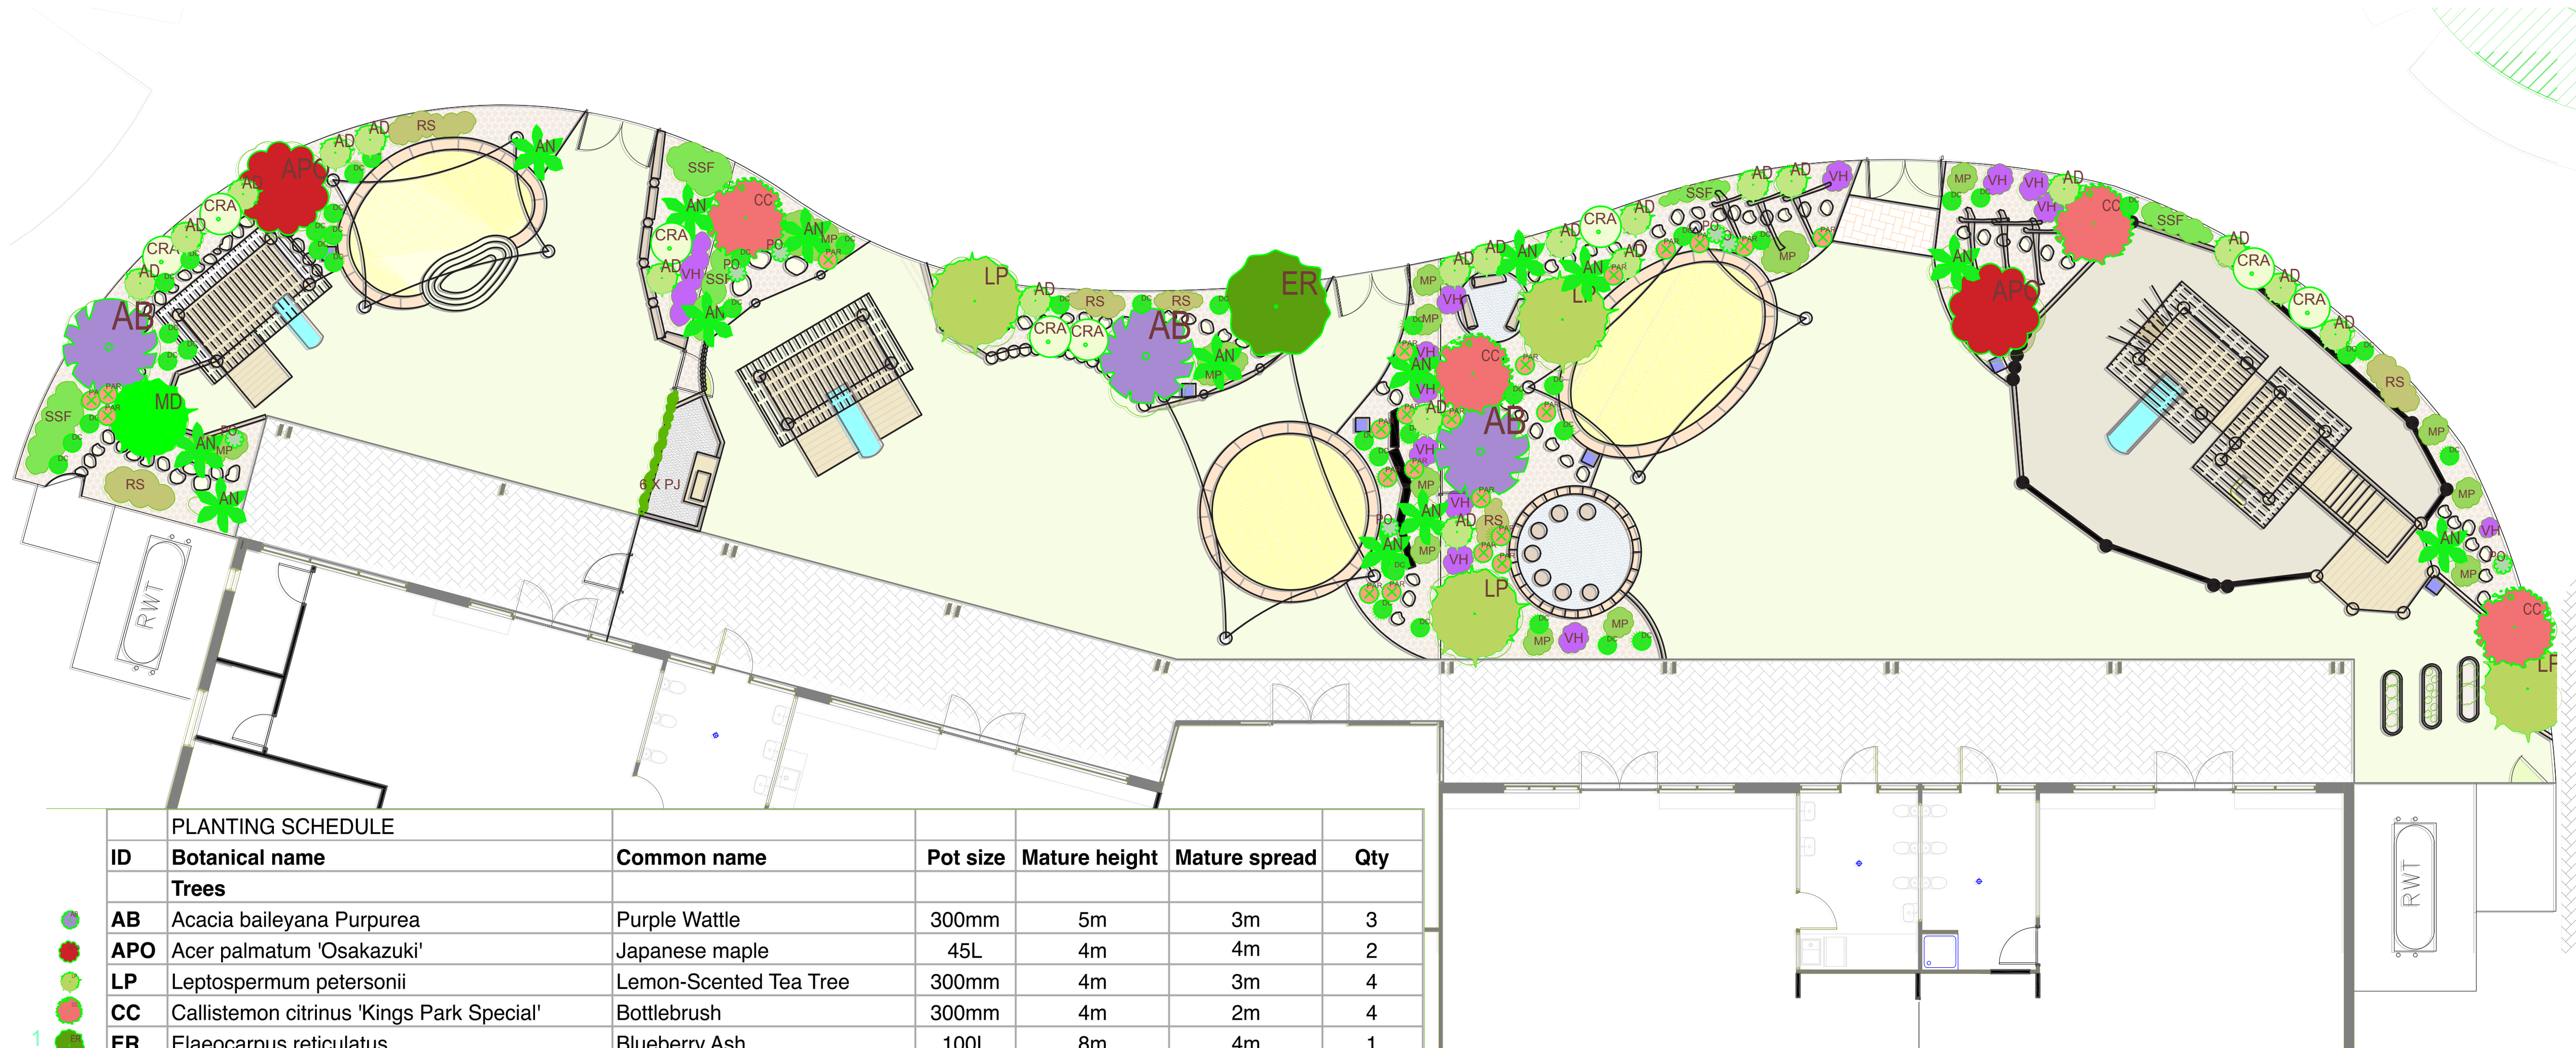

PLANTING SCHEDULE						
ID	Botanical name	Common name	Pot size	Mature height	Mature spread	Qty
Trees						
AB	Acacia baileyana Purpurea	Purple Wattle	300mm	5m	3m	3
APO	Acer palmatum 'Osakazuki'	Japanese maple	45L	4m	4m	2
LP	Leptospermum petersonii	Lemon-Scented Tea Tree	300mm	4m	3m	4
CC	Callistemon citrinus 'Kings Park Special'	Bottlebrush	300mm	4m	2m	4
ER	Elaeocarpus reticulatus	Blueberry Ash	100L	8m	4m	1
MD	Melaleuca decora	White Feather Honey Mrytle	300mm	10m	4m	1
SSF	Syzygium 'Select Form'	Riberry	300MM	12m	4m	3
Shrubs, ferns & vines						
AN	Asplenium australasicum	Birds Nest Fern	300mm	5		13
CRA	Correa alba	White Correa	200mm	1.5m	1.5m	8
PO	Prostantera ovalifolia	Oval Leaf Mint Bush	200mm	1.5m	1.5m	6
RS	Rhaphiolepis 'Snow Maiden'	Indian Hawthorn 'Snow Maiden'	300mm	1m	1m	5
AD	Austromyrtus dulcis	Midyim berry	200mm	0.7m	0.6m	20
PJ	Pandorea jasminoides	Bower Vine	140mm	3m	0.5m	6
Grasses & Groundcovers						
DC	Dianella caerulea	Dianella	140mm	0.4m	0.6m	38
LT	Lomandra 'Tanika'	Dwarf Mat Rush	140mm	0.6m	0.6m	21
PAR	Pennisetum advena 'Rubrum'	Purple Fountain Grass	140mm	0.8m	1m	23
MP	Myoporum parvifolium	Creeping boobialla	140mm	0.2m	0.5m	15
VH	Viola hederacea	Native Violet	140mm	0.2m	0.5m	16



Edible Kids Gardens
1 Forest Lane, Bowral, NSW 2576
ABN 95606307046

Stephen Webb, Landscape Architect
Phone 0401 534 476

Project Name
MILPERRA CHILDCARE CENTRE

Drawing Title: Landscape Planting Plan

Scale: 1:200 @ A3

Address
Building 28, Western Sydney University, Bullecourt Ave, Milperra NSW 2214

Date: 12/12/2024

Page: 3/3 pages