


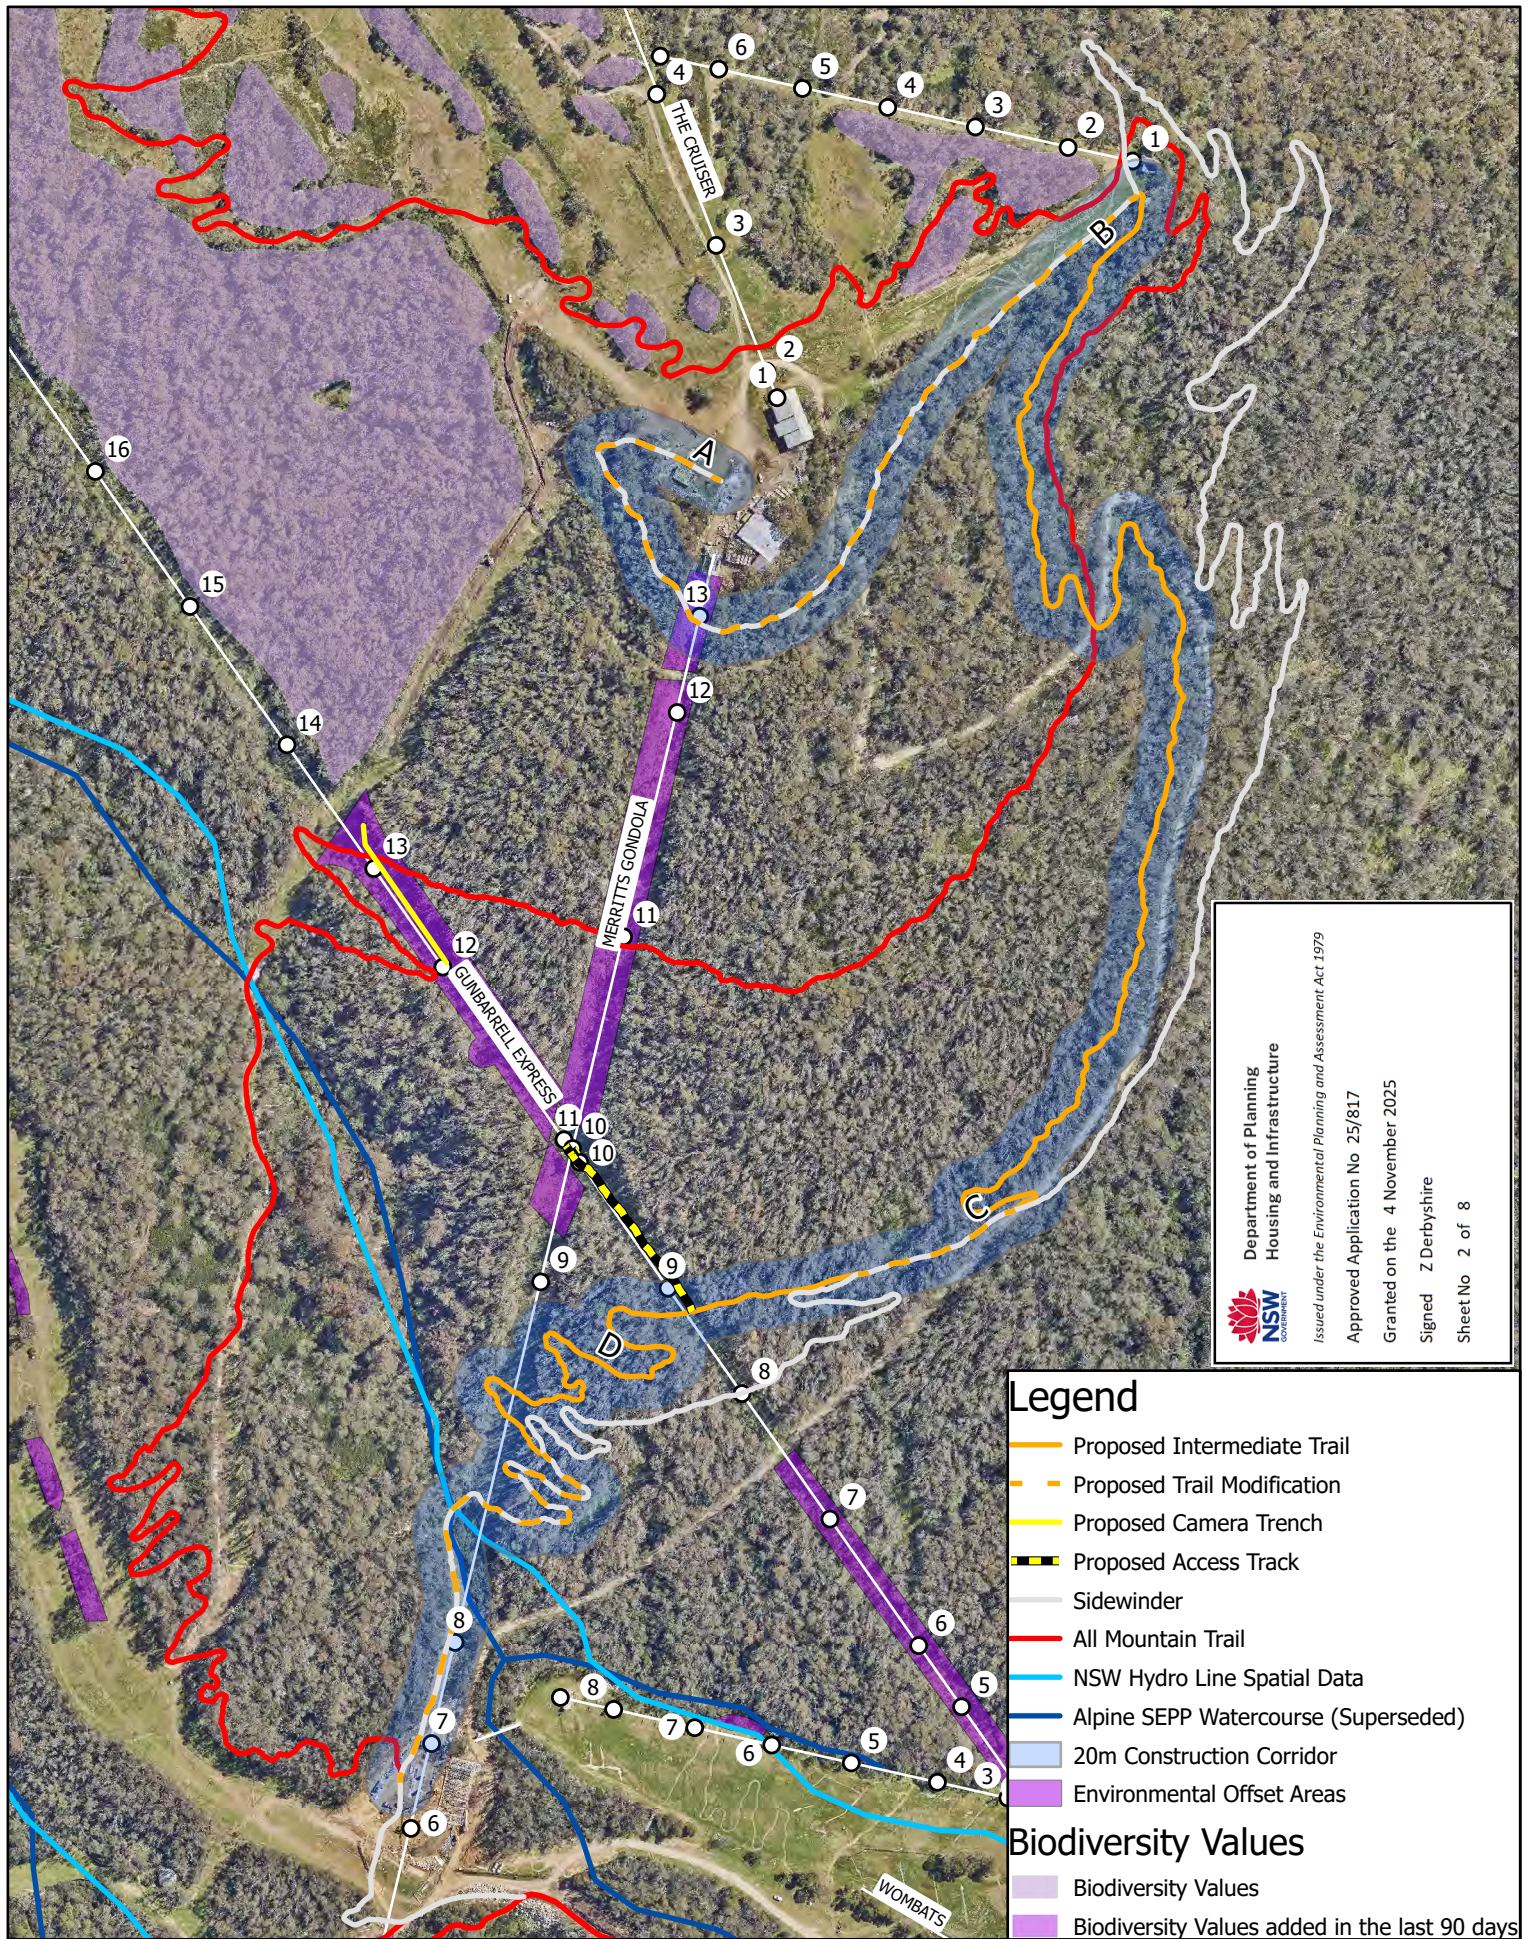

Department of Planning
Housing and Infrastructure

NSW GOVERNMENT

Issued under the Environmental Planning and Assessment Act 1979

Approved Application No 25/817

Granted on the 4 November 2025

Signed Z Derbyshire

Sheet No 2 of 8

Scale: 1:4,500

3015 0 30 60 90 120
Meters

Map Projection: Universal
Transverse Mercator
Horizontal Datum: GDA 1994
Grid: GDA 1994 MGA Zone 55



SITE PLAN

Project: Proposed Intermediate MTB
Trail, Access Track & Camera Trench

Revision: 7

Date: 13/02/2025

Produced By: BB