



CHANGE OF USE
PROPOSED
SFINX
COSMETICS

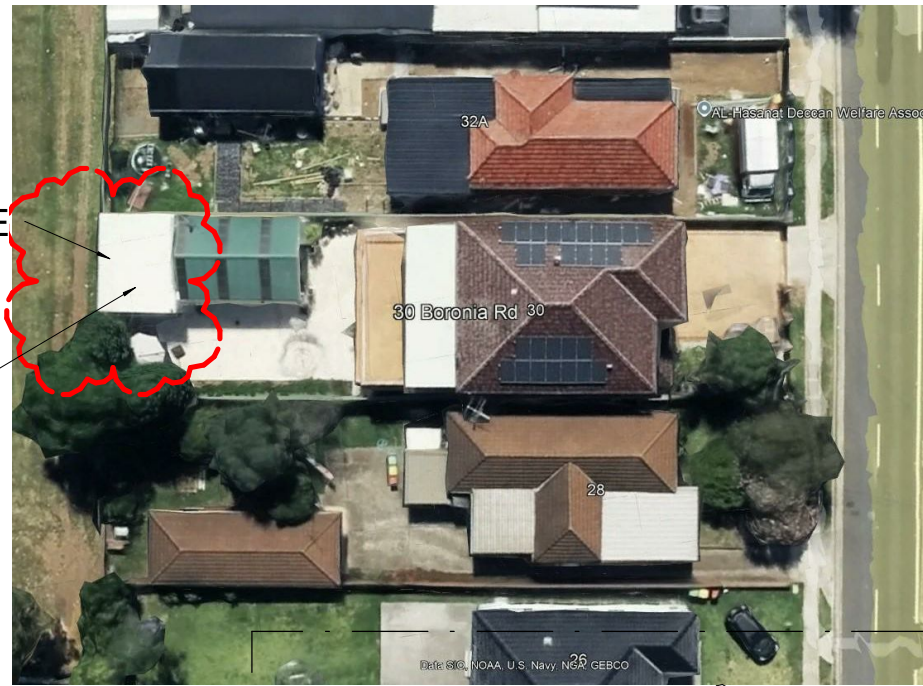

PROPOSED
SFINX
COSMETICS
CHANGE OF USE

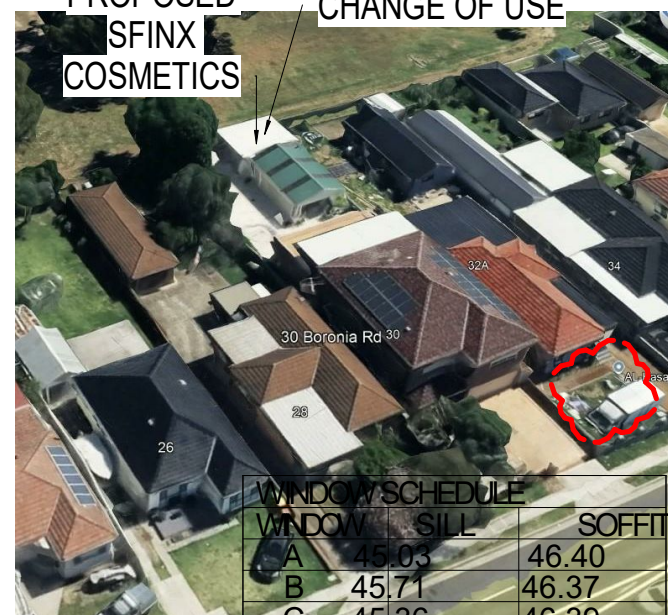


WINDOW	SILL	SOFFIT
A	45.03	46.40
B	45.71	46.37
C	45.36	46.39
D	46.56	47.52
E	46.21	47.51
F	46.79	47.55

CHANGE OF USE

PROPOSED
SFINX
COSMETICS



PROPOSED
SFINX COSMETICS
BEAUTY AND
MEDICAL SPA

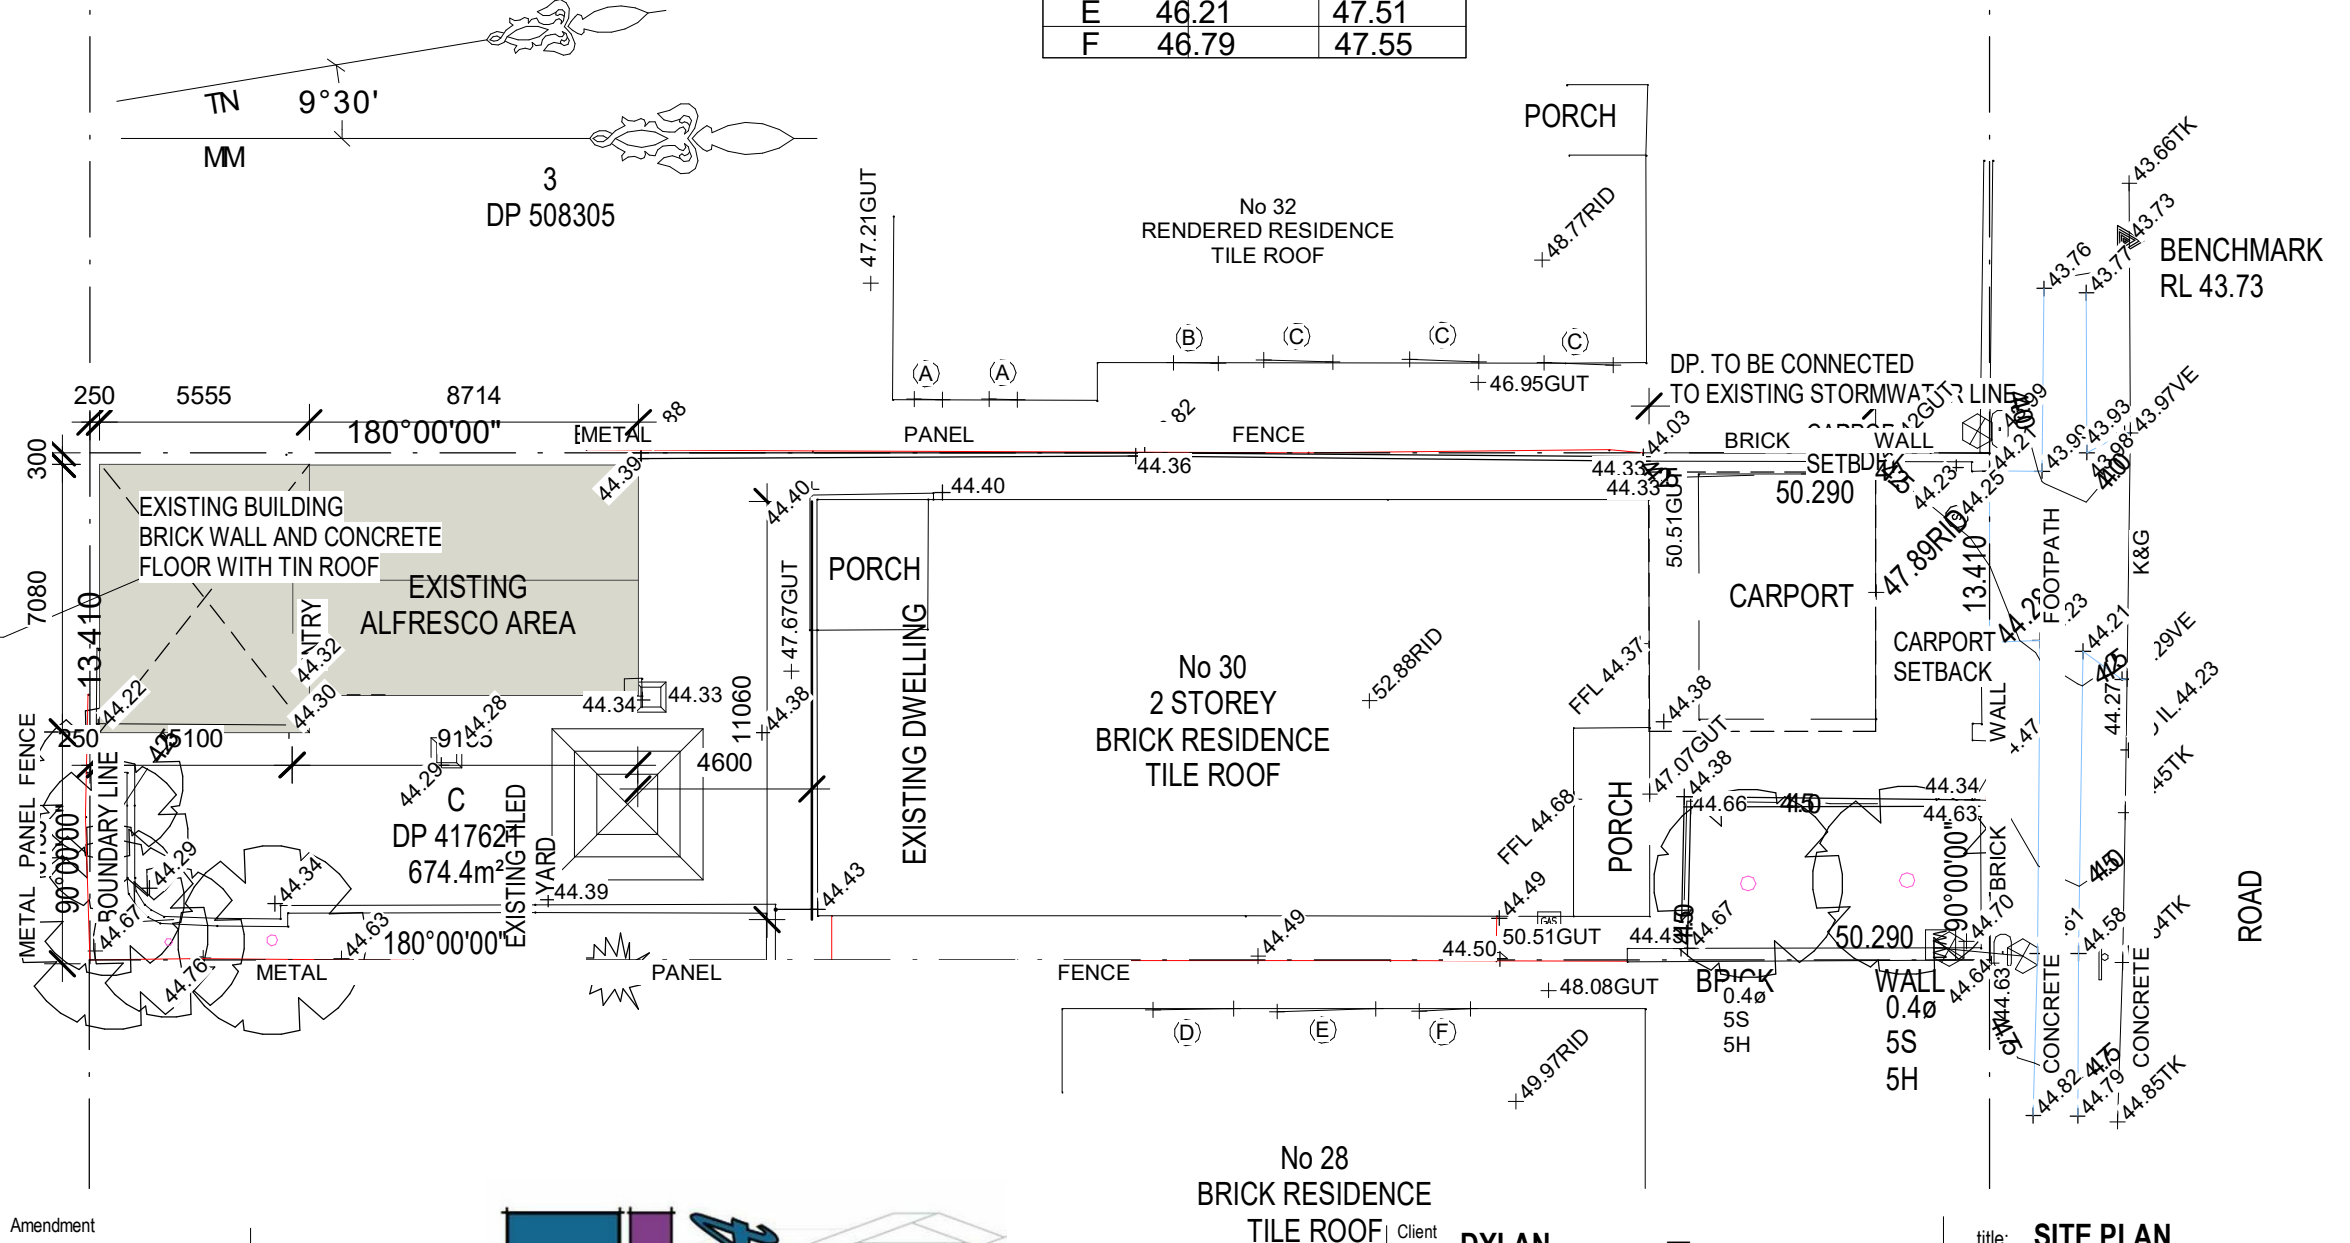

1 SITE PLAN
1 : 200


Date
Date 1

Rev
1

Revision 1

Amendment

Copyright of the design and other information shown here is owned by FLISSA Designs. Reproduction or use of the design by any party for any purpose is expressly forbidden without the written permission of FLISSA Designs.

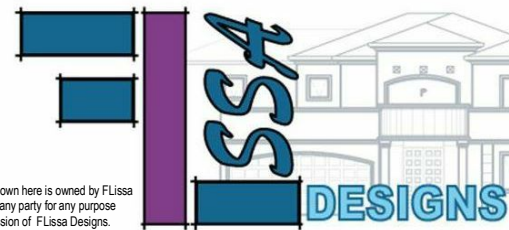

No 28
BRICK RESIDENCE
TILE ROOF
FLISSA DESIGNS
18 DURHAM STREET
CARLTON 2219
0432 625 325

Client
DYLAN
Site Address
30 BORONIA RD GREENARCE

title: **SITE PLAN**
Drawing No: **2411**
drawn: **F.ISSA**
Scale: **1 : 200**

BORONIA
ROAD

Sheet No. **A101**
date: **12.11.24**
rev: **1**