


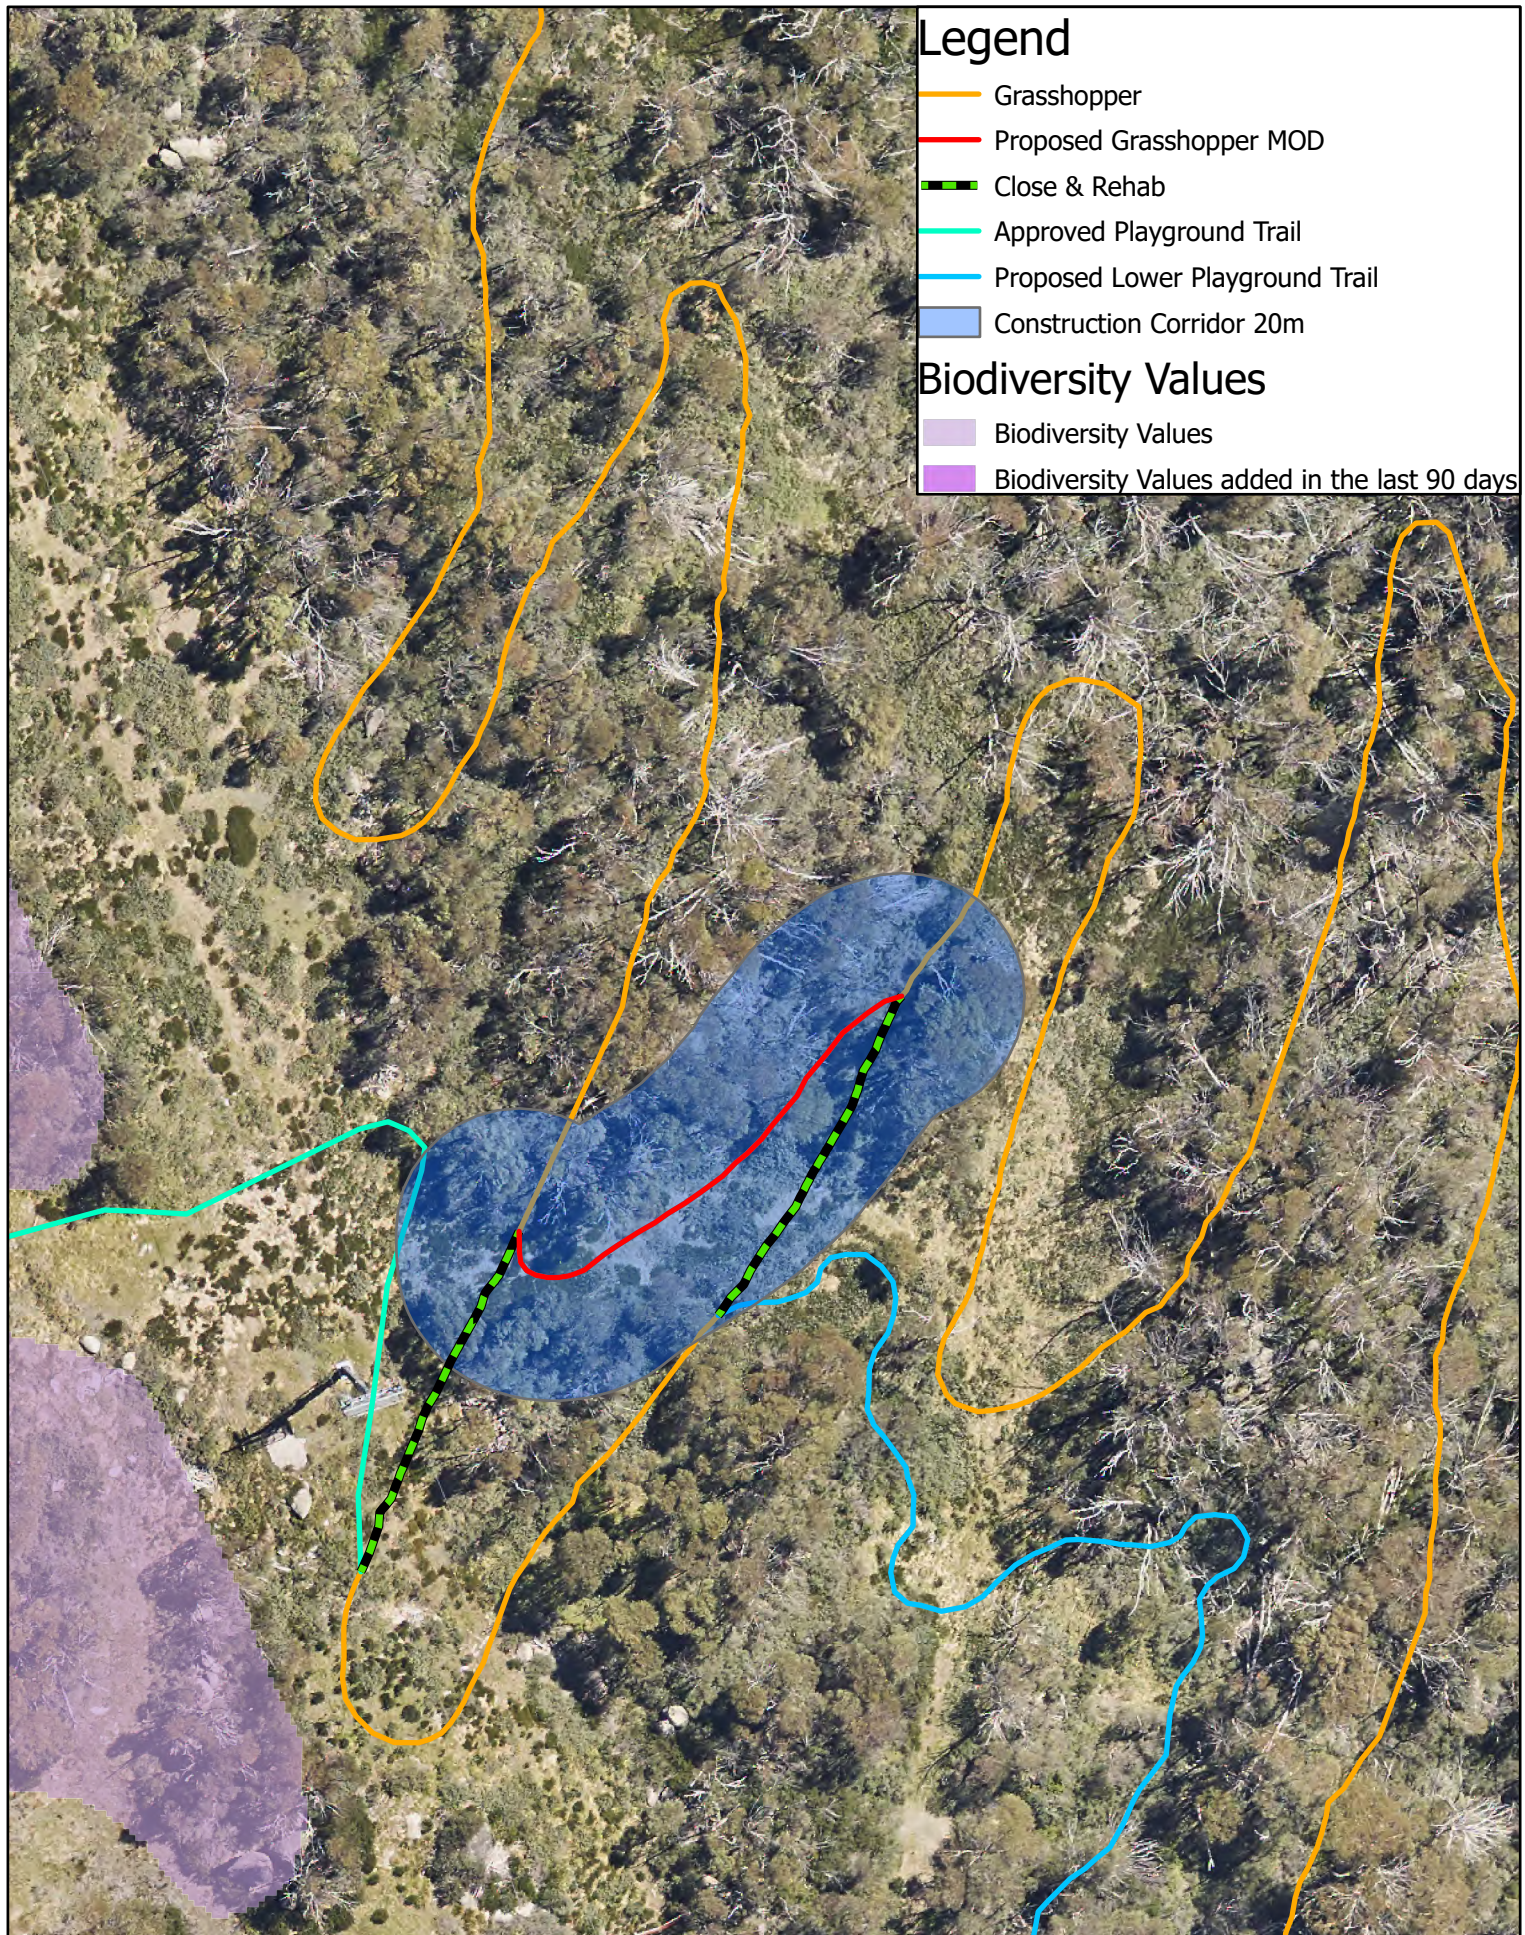

Legend

- Grasshopper
- Proposed Grasshopper MOD
- - Close & Rehab
- Approved Playground Trail
- Proposed Lower Playground Trail
- Construction Corridor 20m

Biodiversity Values

- Biodiversity Values
- Biodiversity Values added in the last 90 days

Scale: 1:614



Map Projection: Universal
Transverse Mercator
Horizontal Datum: GDA 1994
Grid: GDA 1994 MGA Zone 55



SITE PLAN

Project: Proposed Grasshopper
MTB Trail MOD

Revision: C

Date: 22/11/2024

Produced By: BB