

PROPOSED WAREHOUSE AT 5 WARREN AVENUE, BANKSTOWN NSW

CONCEPT STORMWATER DESIGN

TABLE OF SCHEDULES

| SHEET # | DRAWING NAME | REV | DATE |
|---------|---------------------------------|-----|-----------|
| SW-100 | COVER PAGE | 1 | 12/3/2024 |
| SW-101 | GENERAL NOTES | 1 | 12/3/2024 |
| SW-200 | STORMWATER DESIGN - SITE PLAN | 1 | 12/3/2024 |
| SW-300 | SEDIMENT & EROSION CONTROL PLAN | 1 | 12/3/2024 |
| SW-400 | STANDARD DETAILS | 1 | 12/3/2024 |

SPECIFICATIONS

THESE PLANS SHALL BE READ IN CONJUNCTION WITH
ARCHITECTURAL DESIGN PLANS AND STRUCTURAL DESIGN
PLANS



SITE LOCALITY

PREPARED BY


ARCHITECT

CLIENT



LEVEL 2, 10 MALLET STREET, CAMPERDOWN, NSW 2050
T: 0491 179 774 - @: ADMIN@CSEGGROUP.COM.AU - W: WWW.CSEGGROUP.COM.AU



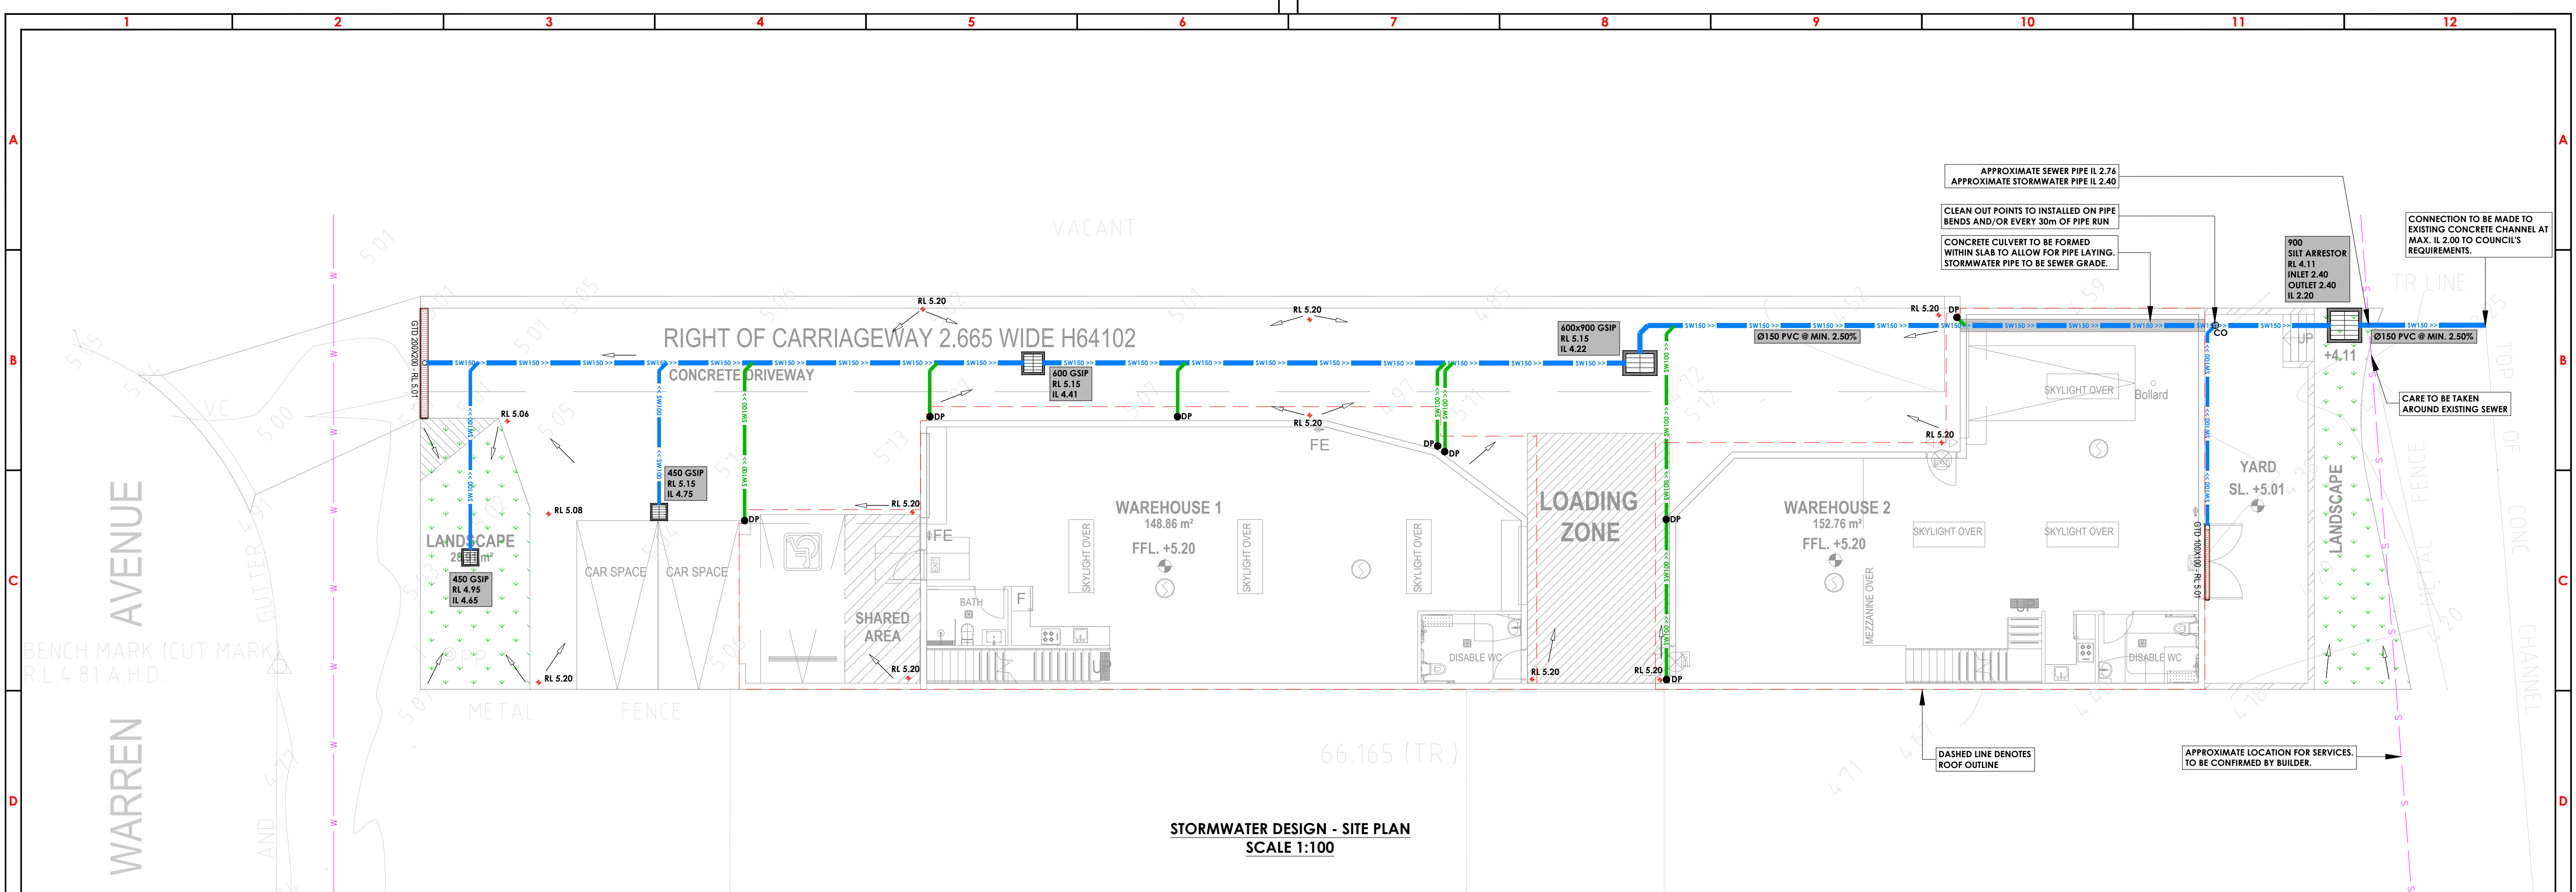

STORMWATER DESIGN - SITE PLAN
SCALE 1:100

LEGEND

DASHED LINE DENOTES
ROOF OUTLINE

CONCRETE CULVERT TO BE FORMED
WITHIN SLAB TO ALLOW FOR PIPE LAYING.
STORMWATER PIPE TO BE SEWER GRADE.

DESIGN NOTES:

THE SITE IS GOVERNED BY CANTERBURY BANKSTOWN COUNCIL COUNCIL DEVELOPMENT CONTROL PLAN

TYPE OF DEVELOPMENT = WAREHOUSE DEVELOPMENT

IN ACCORDANCE WITH COUNCIL DCP, SECTION 4 - ON-SITE DETENTION SYSTEMS:

ON-SITE DETENTION (OSD) IS REQUIRED WHERE AN INCREASE IN STORMWATER RUNOFF, FROM A SITE, WILL ADVERSELY AFFECT THE RECEIVING STORMWATER SYSTEM.

PRE-IMPERVIOUS AREA IS 100% WITH RESPECT TO THE SITE AREA

Δ ON SITE DETENTION IS NOT REQUIRED Δ

ALL DOWNPIPES AND GUTTERING HAVE BEEN DESIGNED TO ACCOMMODATE FOR THE 1 IN 100 YEAR EVENT

LOCATION OF ALL STORMWATER PIPES, PITS & TRENCHES TO BE CO-ORDINATED WITH EXISTING TREES TO BE RETAINED (TYP).


DOWNPIPE LOCATIONS ARE INDICATIVE AND TO BE CONFIRMED DURING CONSTRUCTION.

ALL NEW STORMWATER PIPES TO HAVE A MINIMUM OF 300mm TOPSOIL COVER OR 100mm CONCRETE COVER U.N.O.

| | | | | | | | |
|---|----------|--------------|--|----|--|----|--|
| | | 5 | | 10 | | 15 | |
| H | REV | 01 | | | | | |
| | DATE | 3-Dec-04 | | | | | |
| | DRN | C3 | | | | | |
| | DESIGNED | C3 | | | | | |
| | APRD | SCH | | | | | |
| | DETAILS | FOR APPROVAL | | | | | |
| PROJECT ADDRESS: 5 WARREN AVENUE, BANKSTOWN | | | | | | | |

SAMIR C HAKIM
B.E.,M.E.(civil/constrtuction), ADV.
DIPLOMA (civil design), M.I.E. Aust,
Peng MIE Aust # 3491570

This drawing is the property of the
CSEG PTY LTD
and shall not be copied or modified
in part or in whole without authorization.

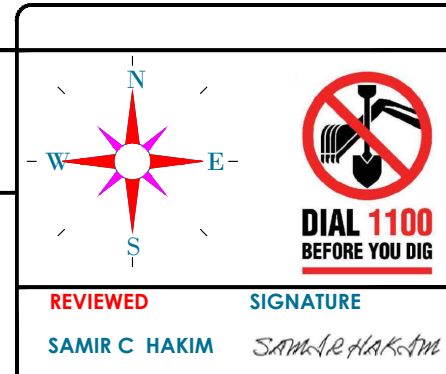

**RIDGE
DESIGNS**
A B N 60 167 981 982
G01/2A COOKS AVENUE
CANTERBURY, NSW 2193
PHONE: 02 9787 7155 FAX 9787 1055



**CANTERBURY
BANKSTOWN**

ENGINEER

RIDGE DESIGNS



**CIVIL STORMWATER
ENGINEERING GROUP**
VATE ENGINEER TRANSFORM

STORMWATER DESIGN - SITE PLAN

| MINIMUM PIPE COVER - FINISHED SURFACE TO TOP OF PIPE A35300 | | | |
|--|--------------------------------------|-----------------|--|
| LOCATION | DUCTILE IRON GRAVELIZED STEEL | PLASTICS | |
| NOT SUBJECT TO VEHICULAR LOADING FOR SINGLE LANEWAYS | 100mm | 100mm | |
| NOT SUBJECT TO VEHICULAR LOADING OR ONLY TRAILER DRAGGING PERMITTED | 100mm | 100mm | |
| NOT SUBJECT TO VEHICULAR LOADING WITH PAYMENT OF BRIDGE OR INTERFERENCE CHARGE | 100mm | 100mm | |
| SUBJECT TO VEHICULAR LOADS AND PAYMENT | 400mm | 400mm | |
| SUBJECT TO VEHICULAR LOADING - WITH PAYMENT (CONCRETE) | "N" | 600" | |
| SUBJECT TO VEHICULAR LOADING - WITH PAYMENT (BRICK) | "N" | 75" | |
| SEALED ROADS | 400mm | 400mm | |
| UNSEALD ROADS | 400mm | 400mm | |
| ROADS OF 8' WIDE & LESS THAN 6' WIDE CLASS | 400mm | 400mm | |
| SUBJECT TO CONSTRUCTION LOADING | 400mm | 750mm | |

| | | |
|--|--|-------------------------|
| | | SCALE: 1:100 (A3 1:200) |
|--|--|-------------------------|



| | |
|-------------|------------------------------|
| SHT SIZE | PROJECT No: CSW2024.121 |
| APPLICATION | DEVELOPMENT APPLICATION (DA) |

SUPERSEDES:




DRAWING TITLE

SW-200

04
SHEET

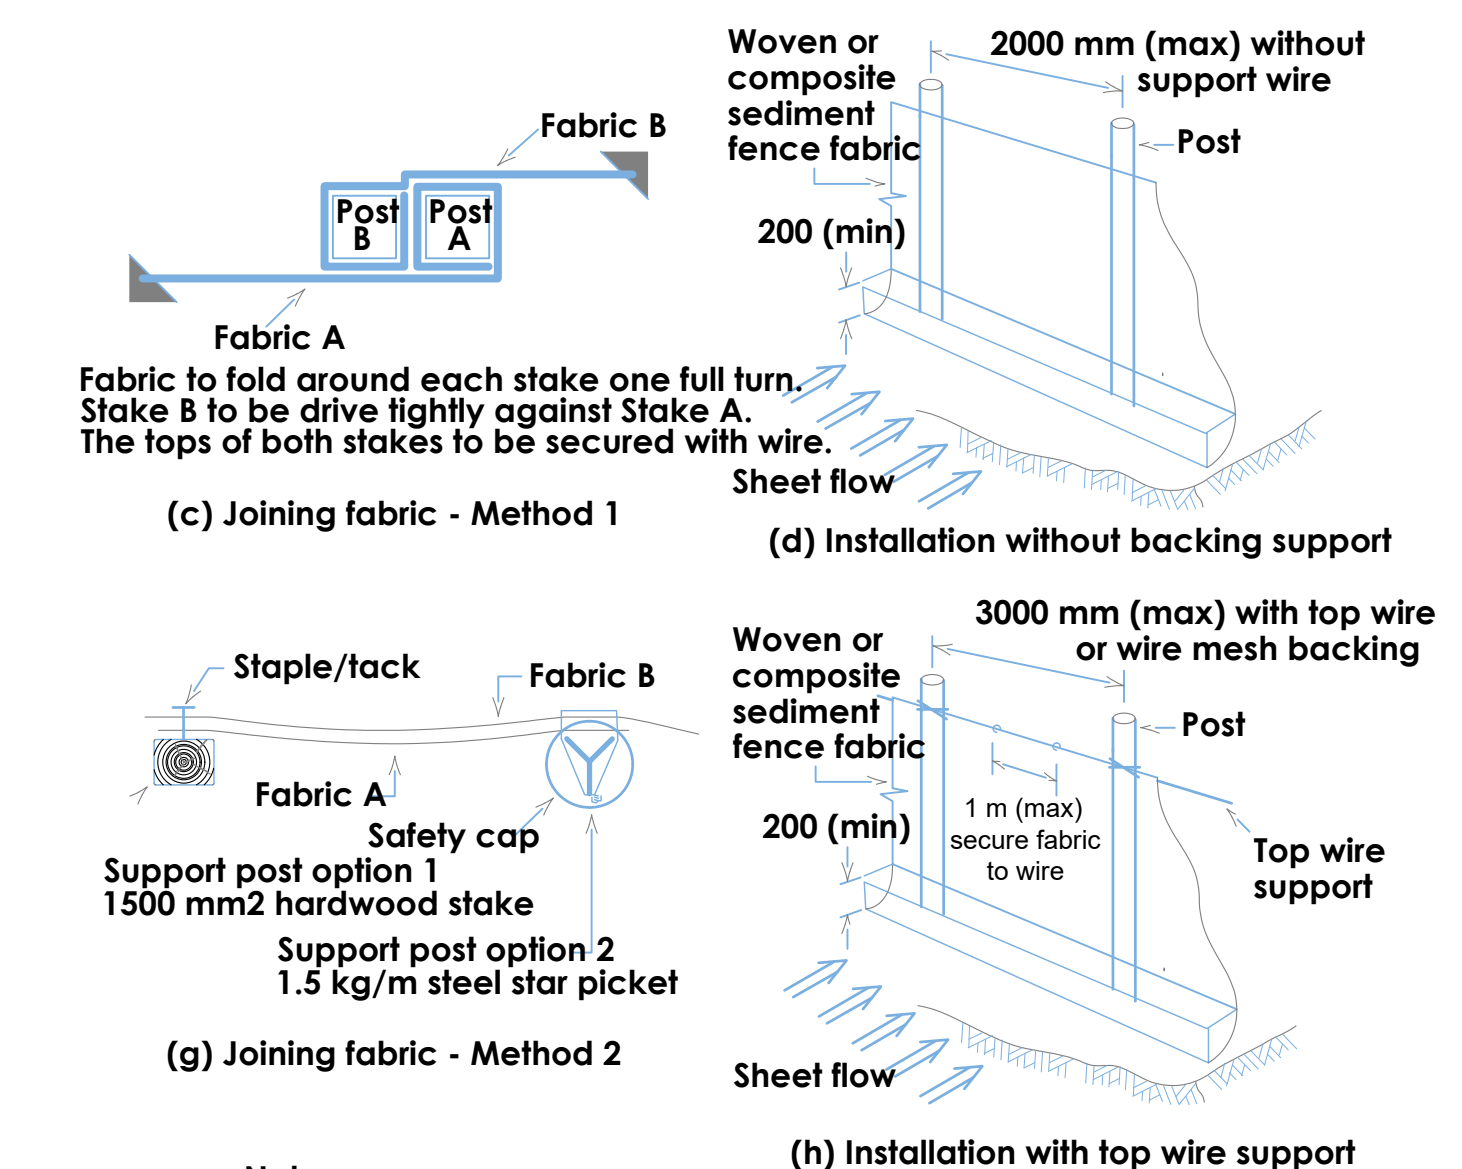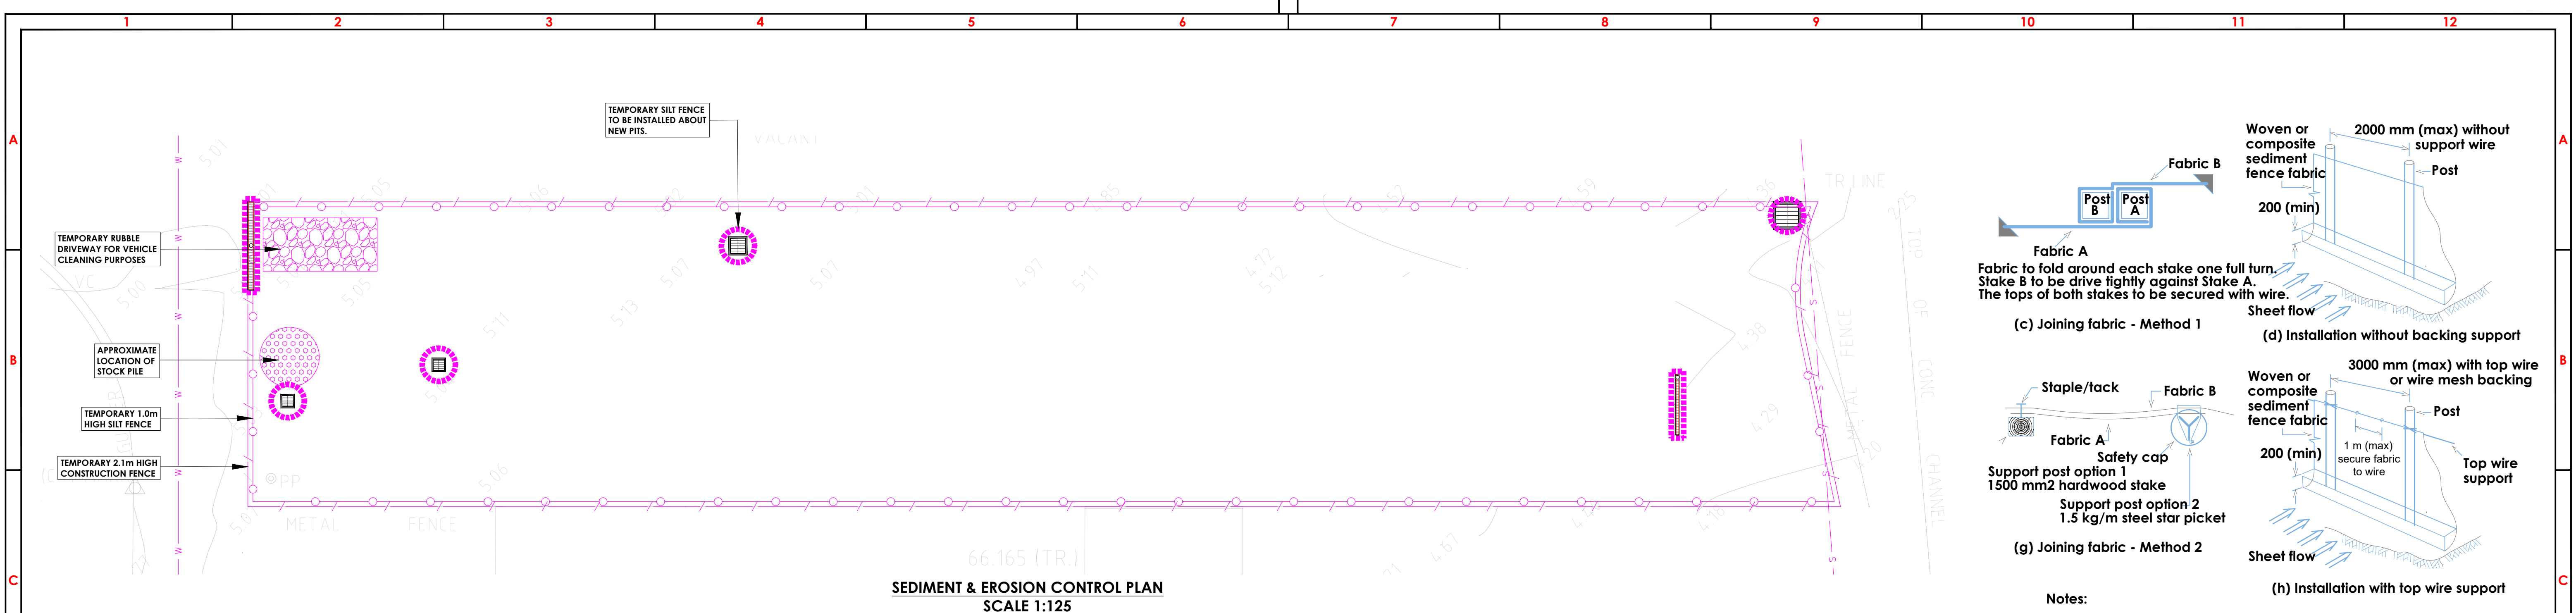

- Notes:
1. Sediment fence to be installed along a line of constant ground elevation wherever practical.
 2. Both end of the sediment fence to extend up the slope at least 1m.
 3. Support post to be spaced a maximum 2m unless the fence is supported by a top wire or wire mesh backing, in which case 3m maximum spacing.
 4. Fence 'returns' shall be installed at maximum 20m spacing if fence is installed along the contour, otherwise 5 to 10m maximum spacing.
 5. Minimum 4 staples or tie wires per stake.

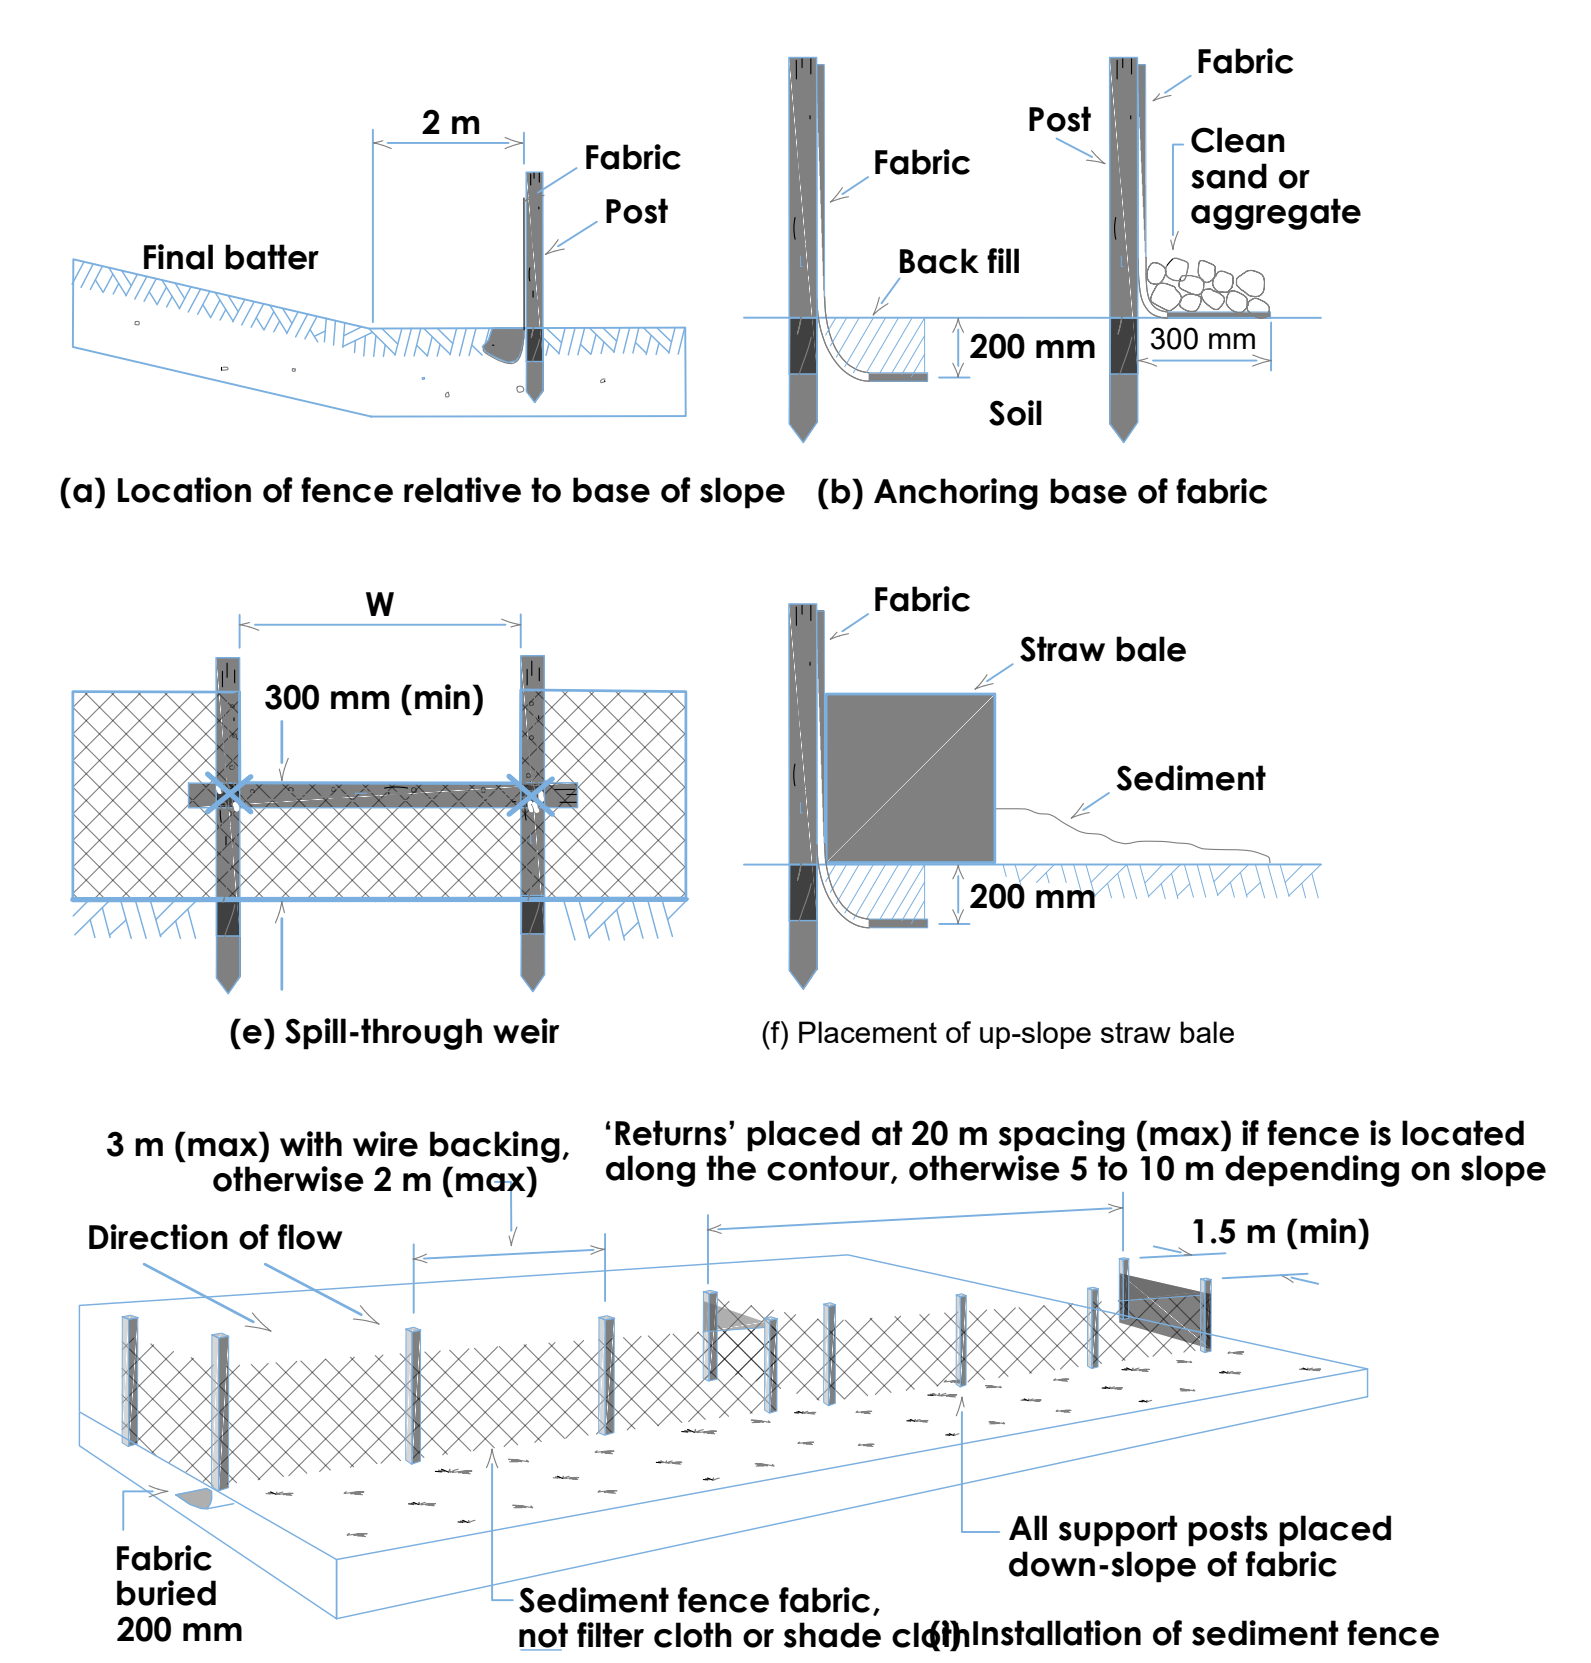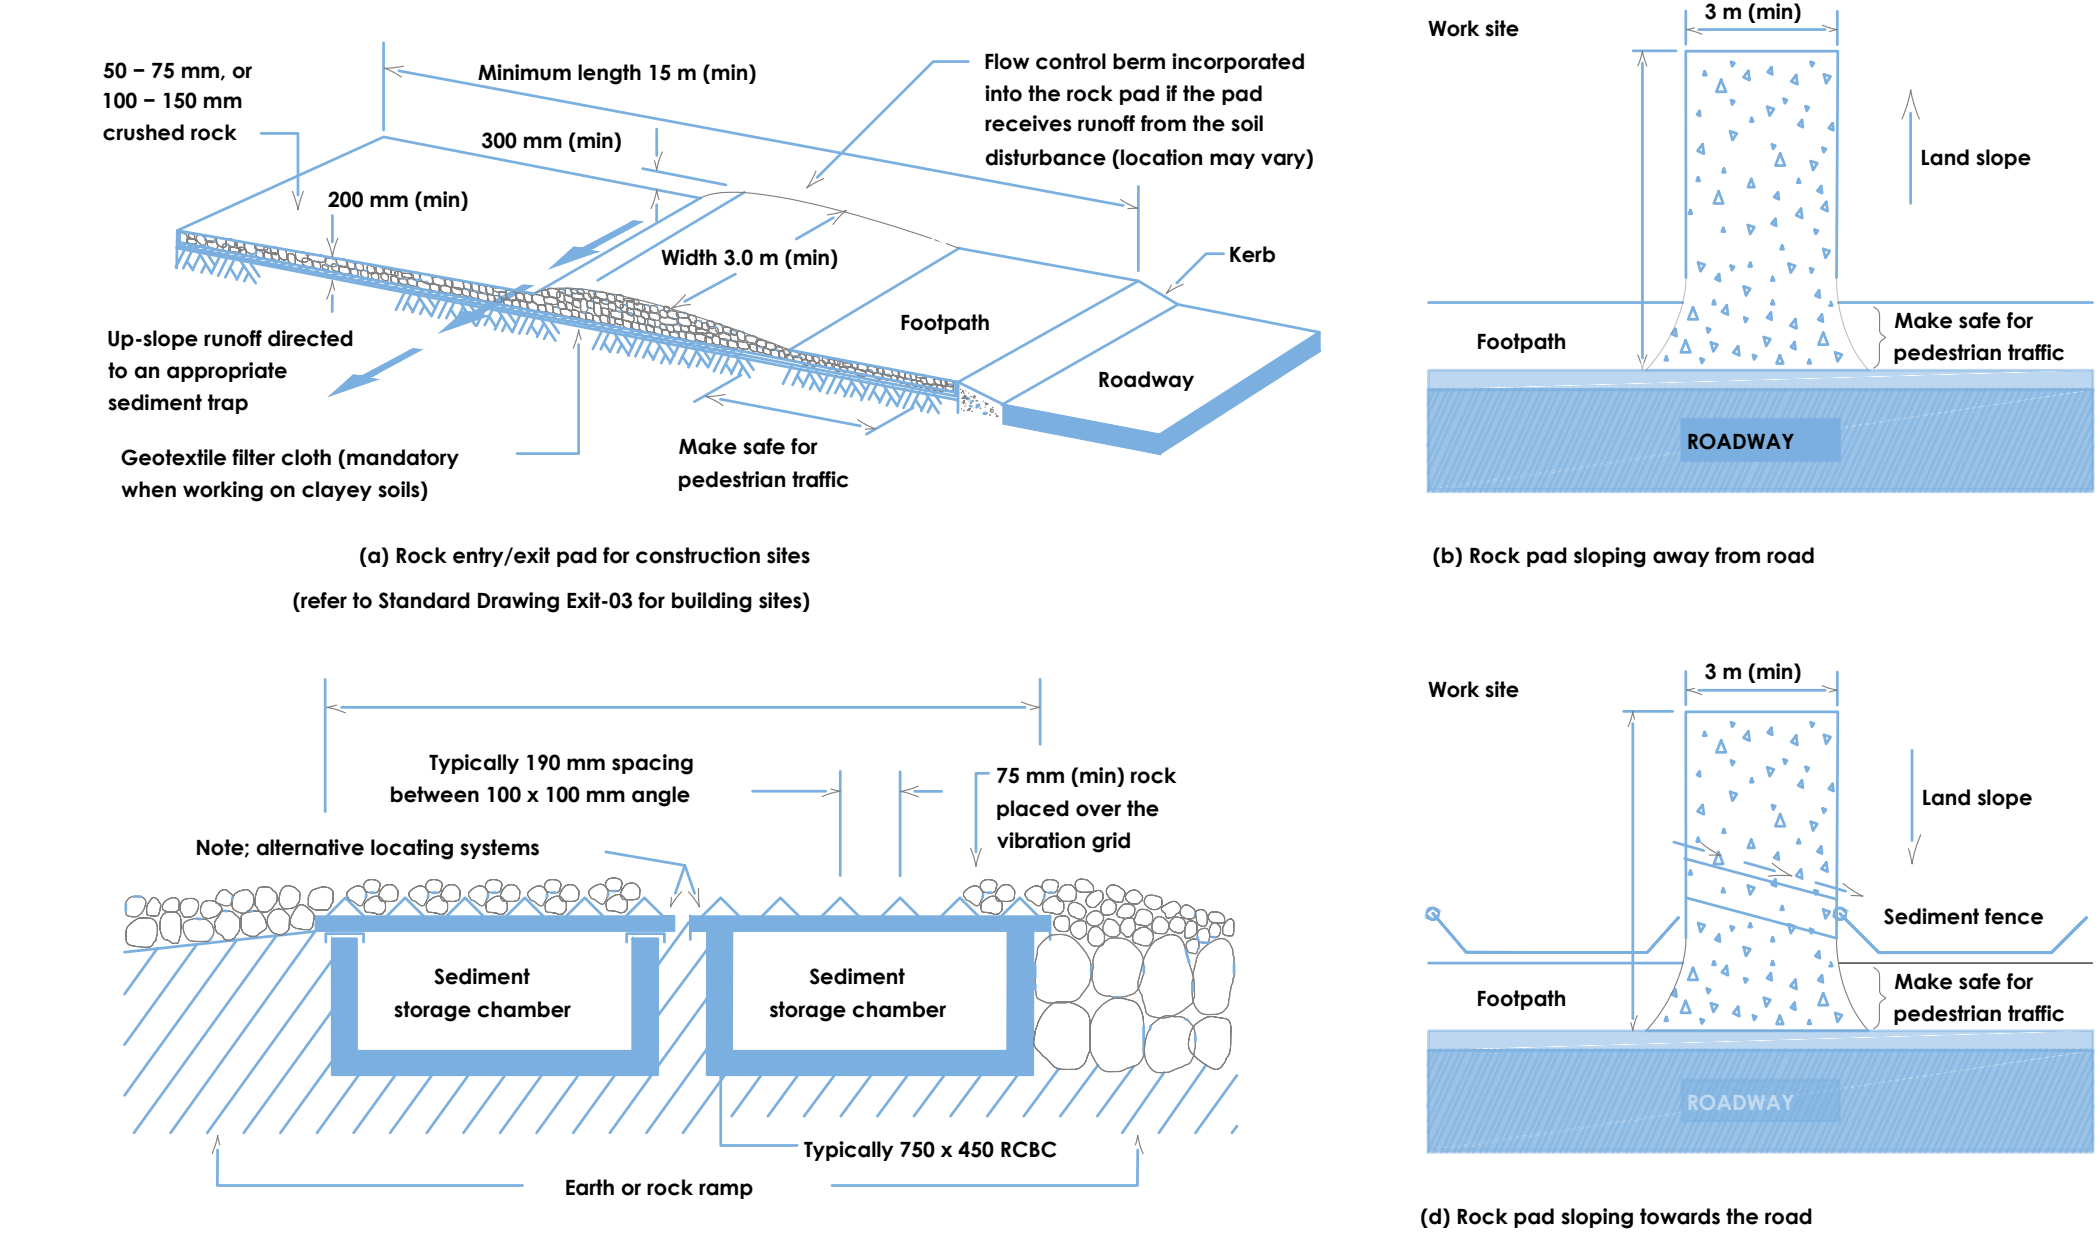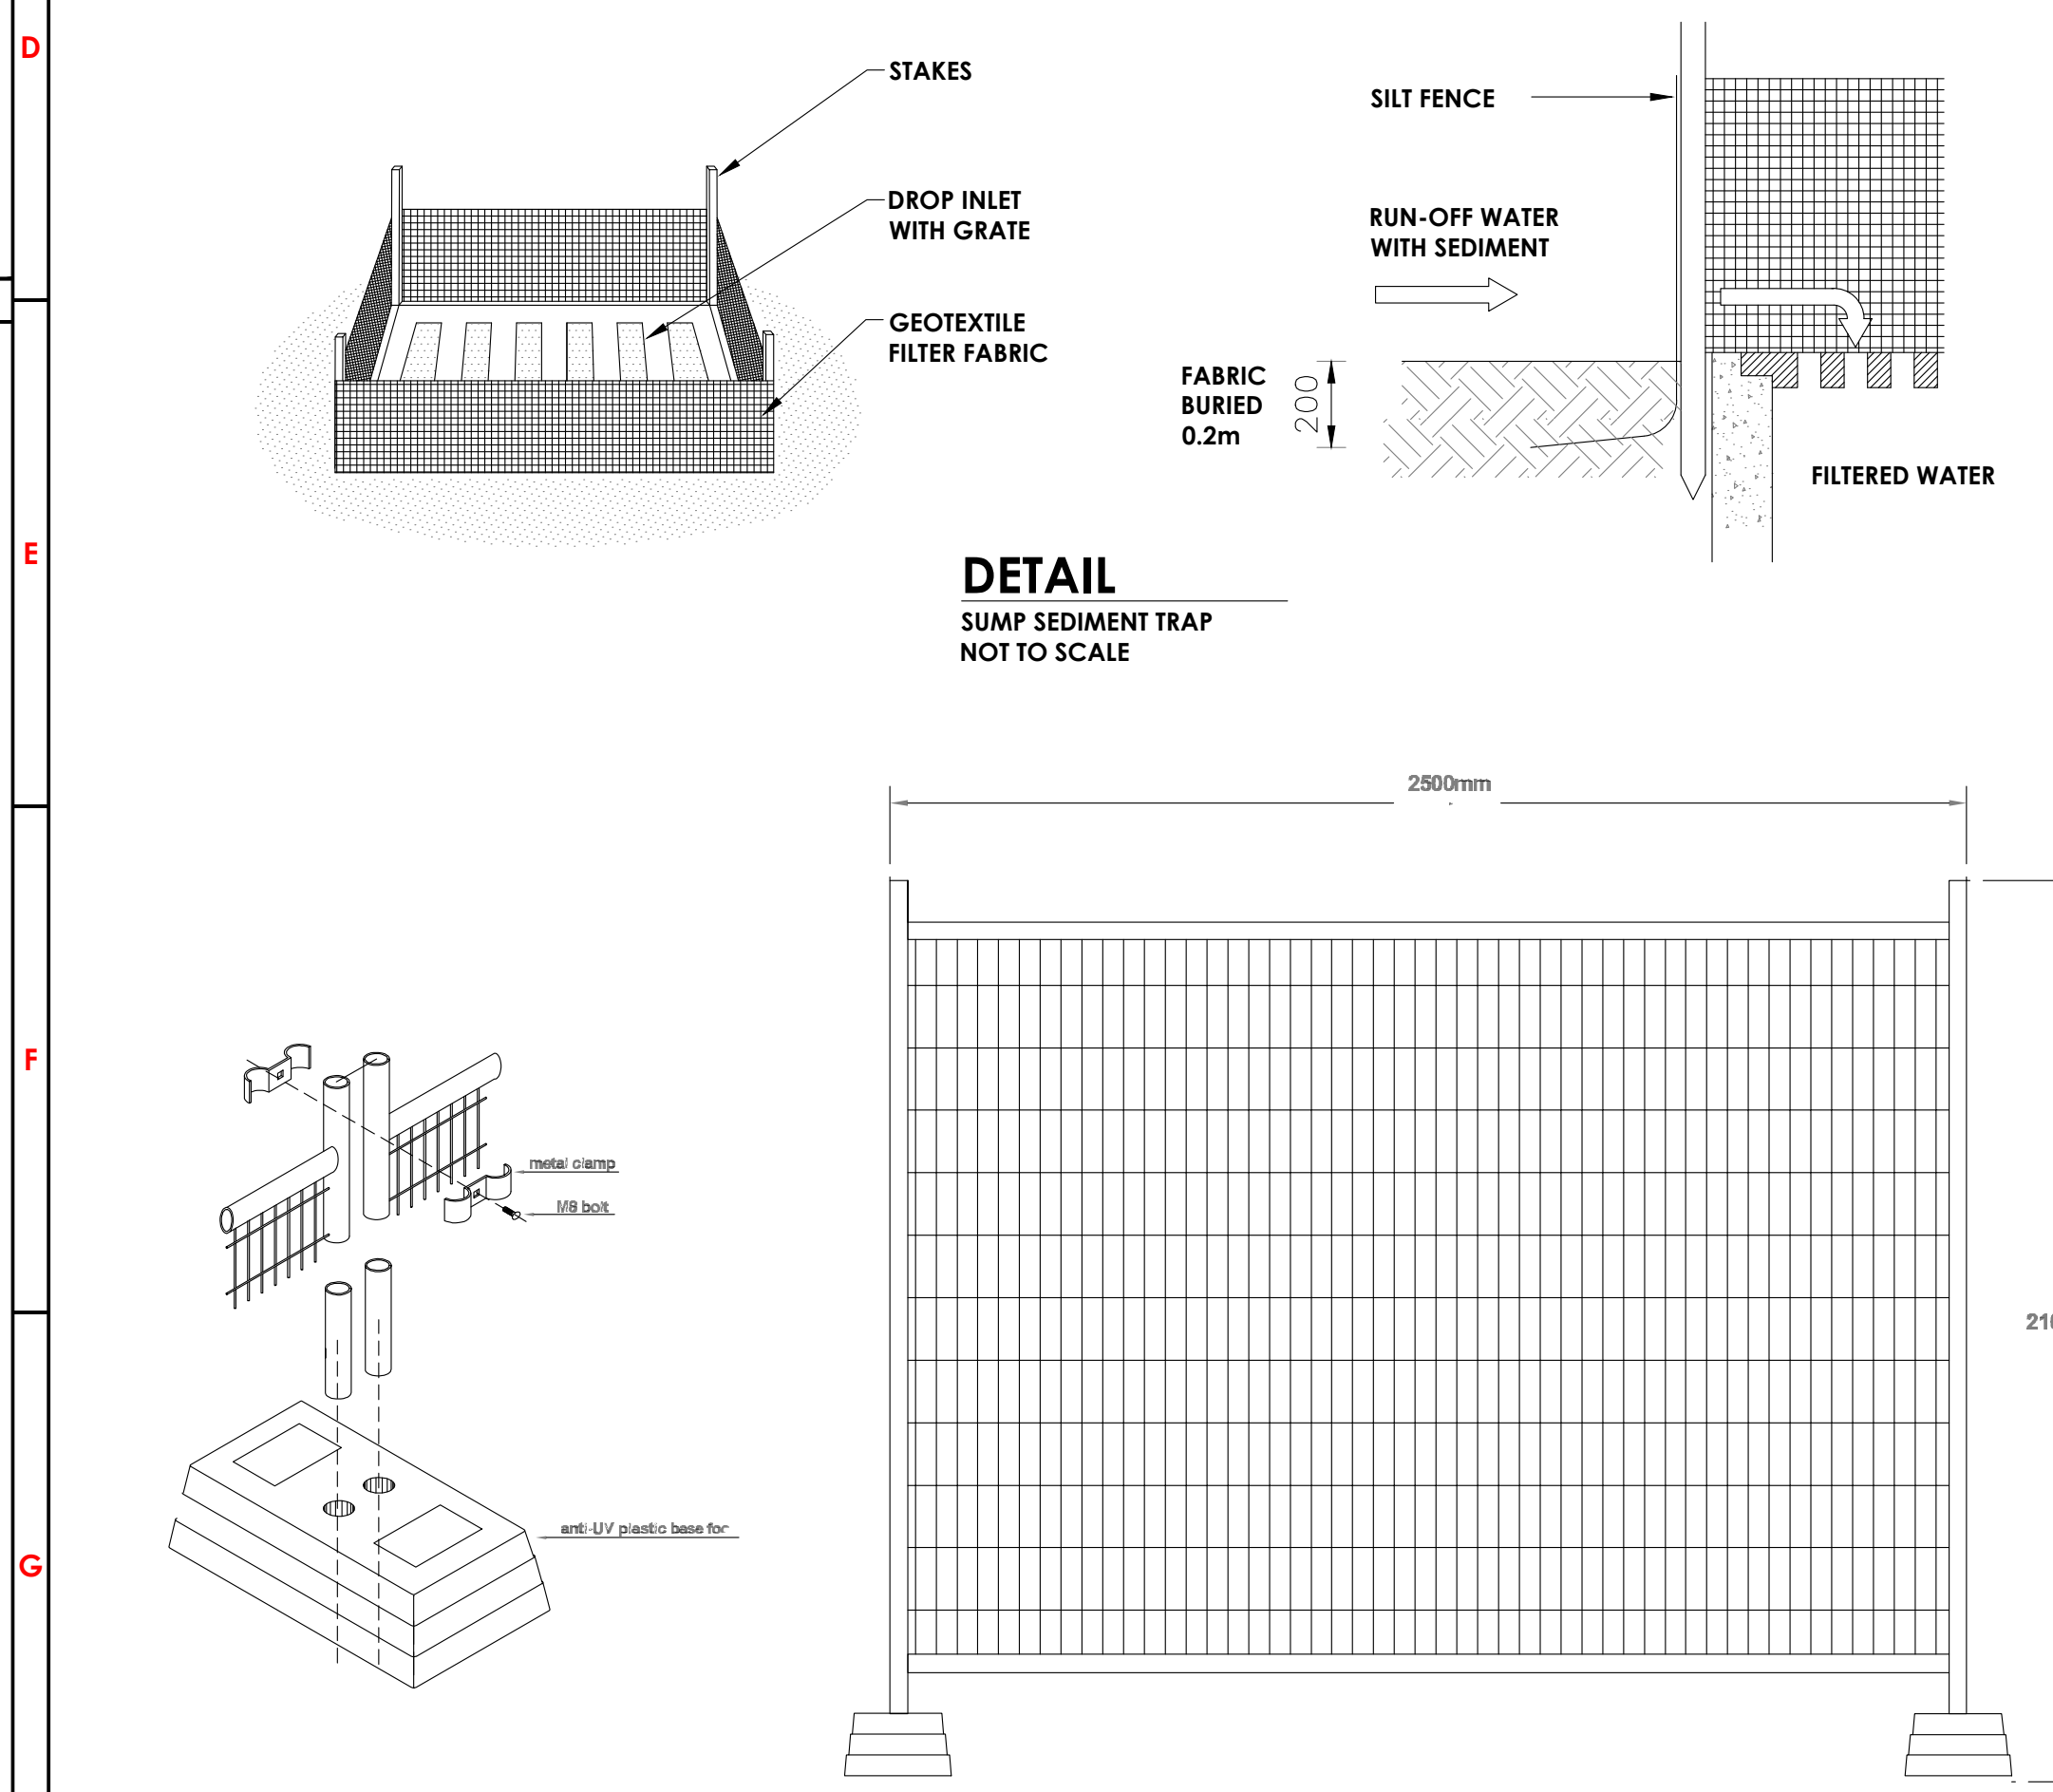

| | | | | | | | | | |
|---|--|--|--|--|--|--|--|--|--|
| <div><div></div><div></div><div></div><div></div><div></div><div></div><div></div><div></div><div></div><div></div><div></div><div></div><div></div><div></div><div></div><div></div><div></div><div></div><div></div><div></div><div></div><div></div><div></div><div></div><div></div><div></div><div></div><div></div><div></div><div></div><div></div><div></div><div></div><div></div><div></div><div></div><div></div><div></div><div></div><div></div><div></div><div></div><div></div><div></div><div></div><div></div><div></div><div></div><div></div><div></div><div></div><div></div><div></div><div></div><div></div><div></div><div></div><div></div><div></div><div></div><div></div><div></div><div></div><div></div><div></div><div></div><div></div><div></div><div></div><div></div><div><div></div><div></div><div></div><div></div><div></div><div></div><div></div><div></div><div></div><div></div><div></div><div></div><div></div><div></div><div></div><div></div><div></div><div></div><div></div><div></div><div></div><div></div><div></div><div></div><div></div><div></div><div></div><div></div><div></div><div></div><div></div></div> | | | | | | | | | |
|---|--|--|--|--|--|--|--|--|--|

SECTION

PLAN WITHOUT GRATE

DETAIL  1
STORMWATER PIT
NOT TO SCALE

DETAIL 2
CLEANING EYE
SCALE 1:20

DETAIL
GRATED TRENCH DRAIN
NOT TO SCALE

DETAIL

4

DOWNPIPE CONNECTION TO
uPVC STORMWATER
NOT TO SCALE

DETAIL **5**
SILT/LITTER ARRESTOR
NOT TO SCALE

| |
|---|
| | | | | | | | | | | 5 | | | | | | | | | | | 10 | | | | | | | | | | | 15 | | | | | | | | | | | 20 | | | | | | | | | | | SCALE BAR 1:100 | |
| REV | 01 | |

| | |
|---|---|
|  <p>DIAL 1100 BEFORE YOU DIG</p> | <p>ARCHITECT</p> <p>RIDGE DESIGNS</p> <p>A/R N. 901 947 001 982 401 1A COWAN ROAD CANTERBURY, NSW 2103 PHONE: (02) 9597 0000 FAX: 02 9597 0006</p> |
| <p>REVIEWED</p> <p>SAMIR C. HAKIM</p> | <p>SIGNATURE</p> <p><i>Samir C. Hakim</i></p> |

COUNCIL

 **CANTERBURY
BANKSTOWN**

| | |
|----------|--|
| CLIENT | RIDGE DESIGNS |
| ENGINEER |  CIVIL STORMWATER ENGINEERING GROUP <small>INNOVATE. ENGINEER. TRANSFORM.</small> |

STANDARD DETAILS

| | | | |
|--|-------------------------|--|----------------|
| A1 | SCALE: 1:100 (A3 1:200) | | 01 REVISION |
| | PROJECT No: CSW2024.121 | | |
| APPLICATION DEVELOPMENT APPLICATION (DA) | | | |
| SUPERSEDES: | | | |
| DRAWING TITLE | | | |
| SW-400 | | | 06 SHEET |