


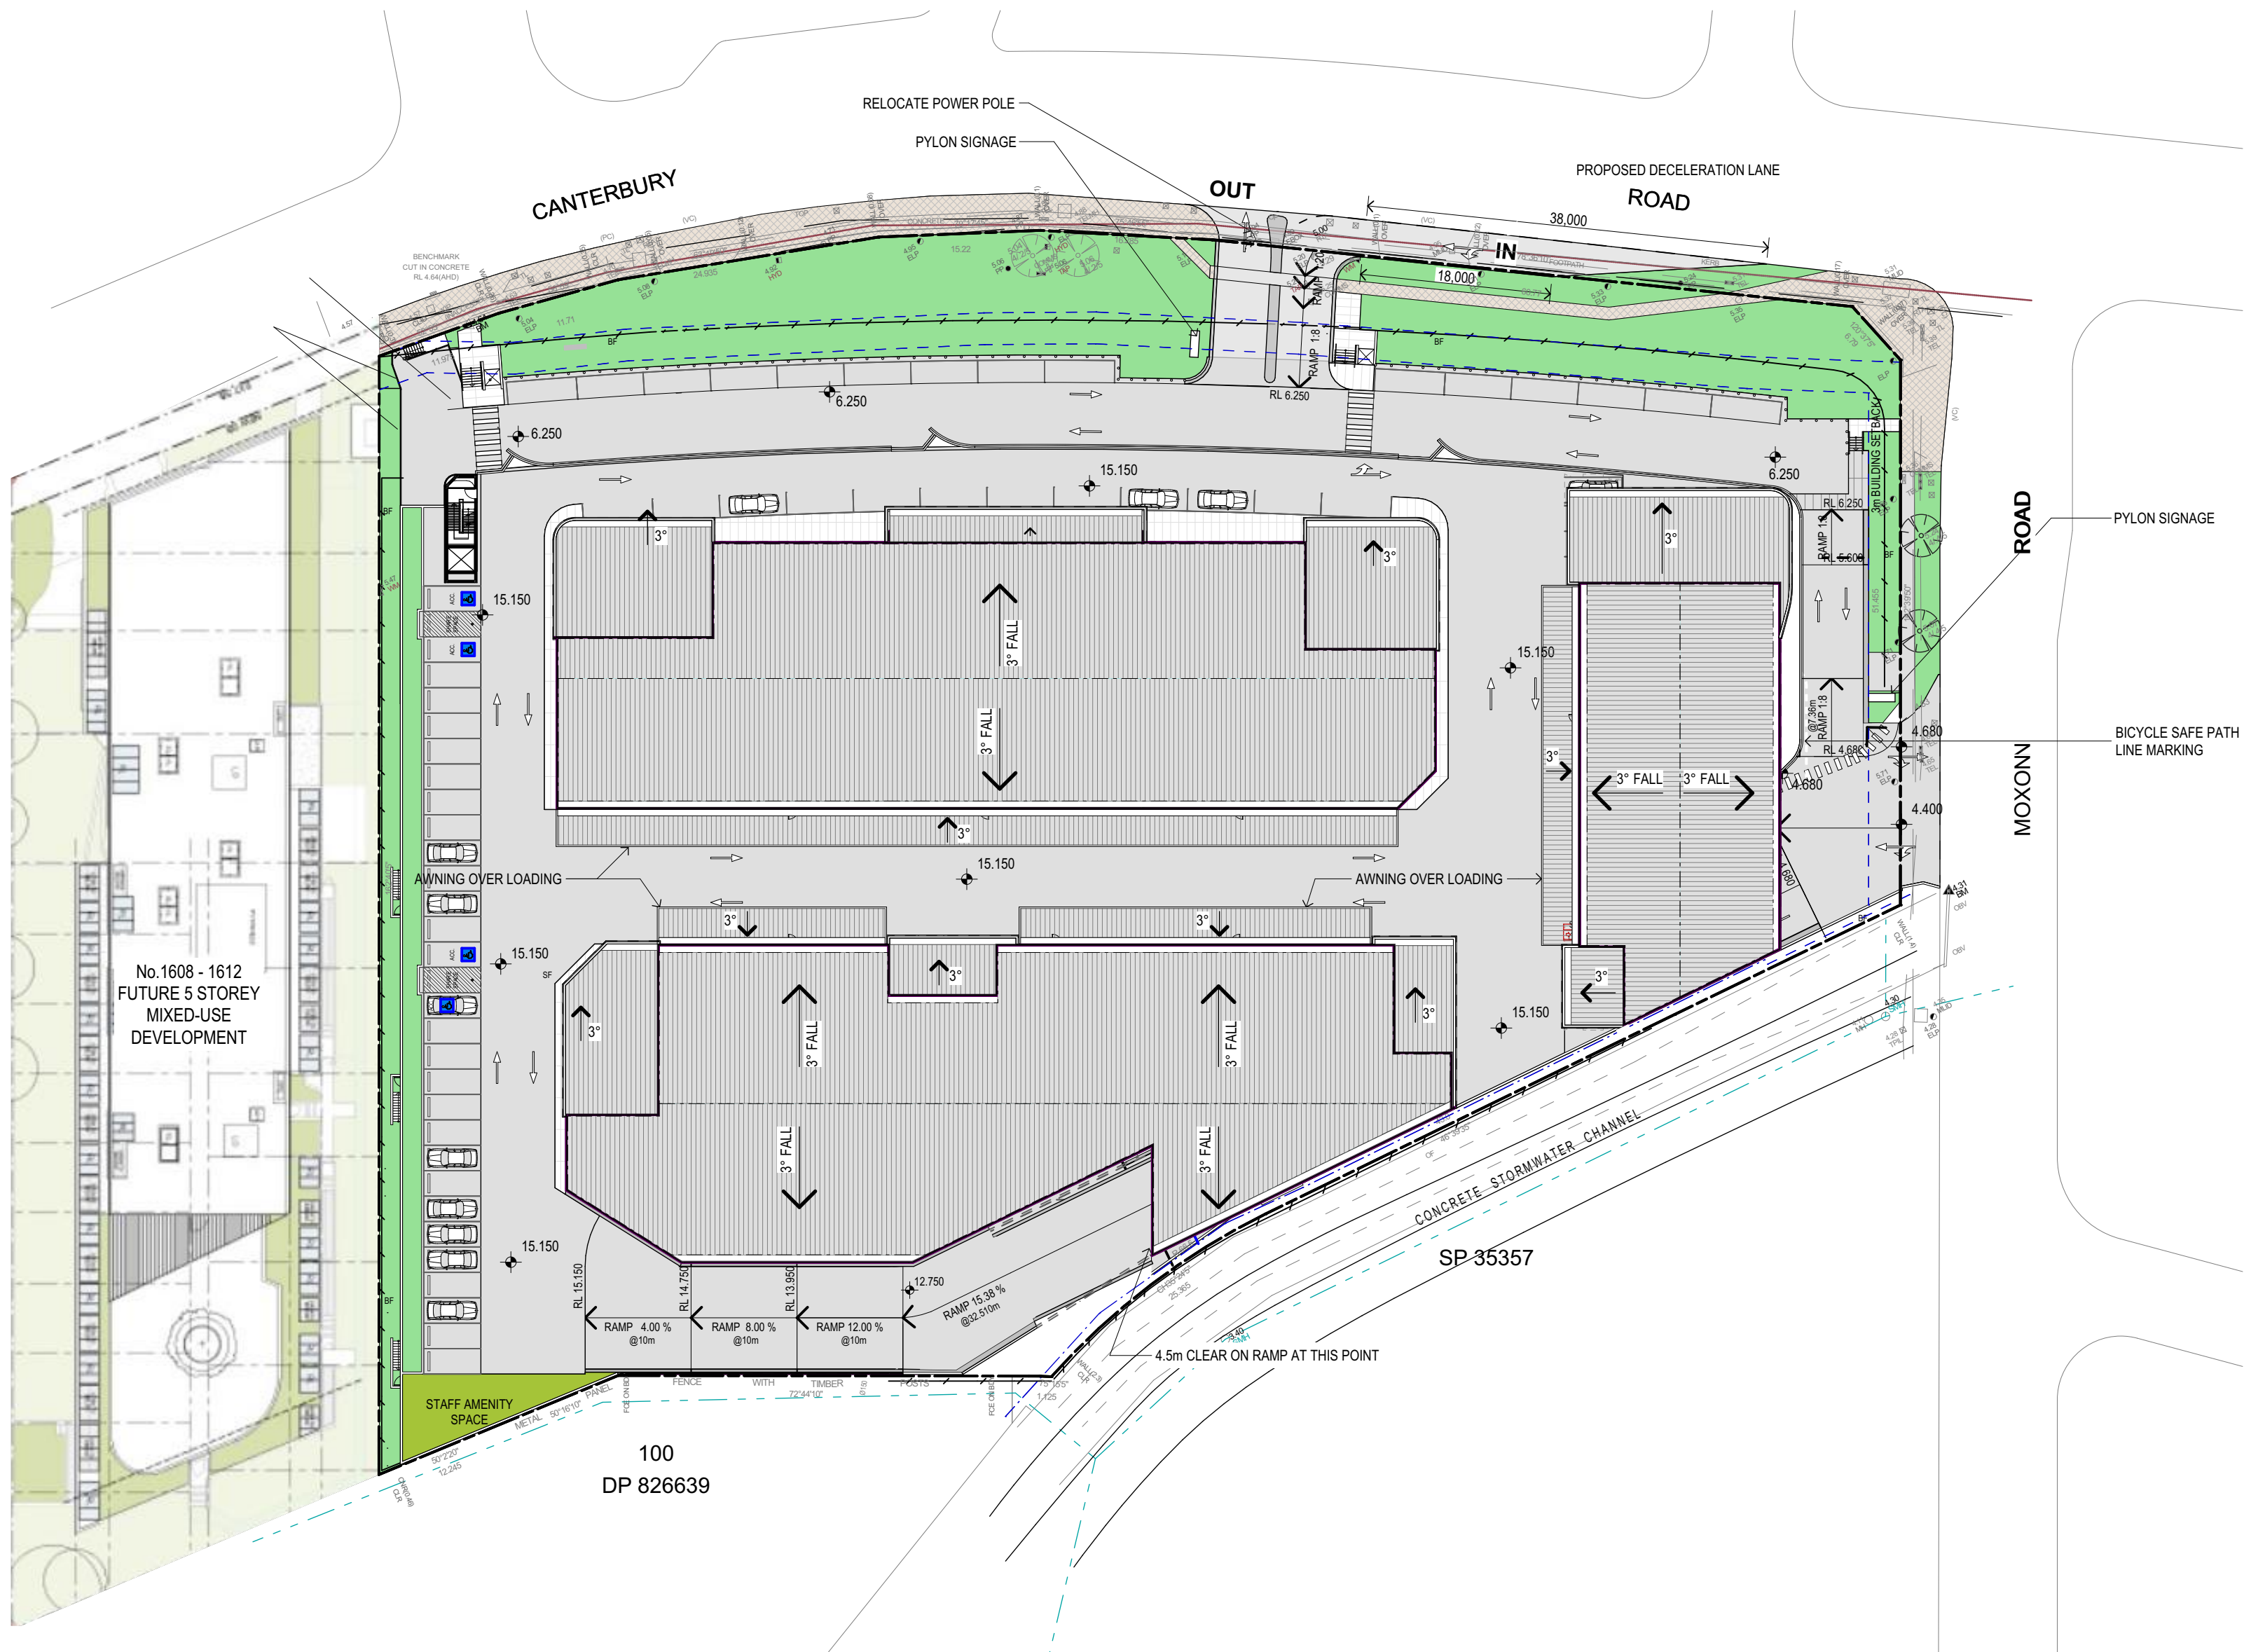

04	S455 SUBMISSION	28/01/2025	MB
03	DA AMENDMENT	20/06/2023	MB
02	Issue For DA Submission.	8/11/2022	MB
01	Issue For Information.	15/09/2022	MB
Rev	Description	Date	App'd

Project
INDUSTRIAL DEVELOPMENT

1600 CANTERBURY ROAD
PUNCHBOWL NSW 2196 Australia

URBAN LINK
Business Address: Level 10, 11-15 Deane Street, Burwood NSW 2134
Postal Address: PO BOX 2223 Burwood North NSW 2134
Phone Number: +61 2 9745 2014
Nominated Architects:
Ziad Boumelhem Reg no 8008

Drawing Title
**SITE
SITE PLAN**

Scale
1:500 @A2 Sheet Size

Project Number 22023	Drawing Number DA-0004	Revision 04
Status		
DEVELOPMENT APPLICATION		