


MAGNETIC NORTH (DP1038007)
APPROX. M.G.A.
TRUE NORTH

C
DP 305691
516.7 m² BY CALC
518.5 m² BY TITLE

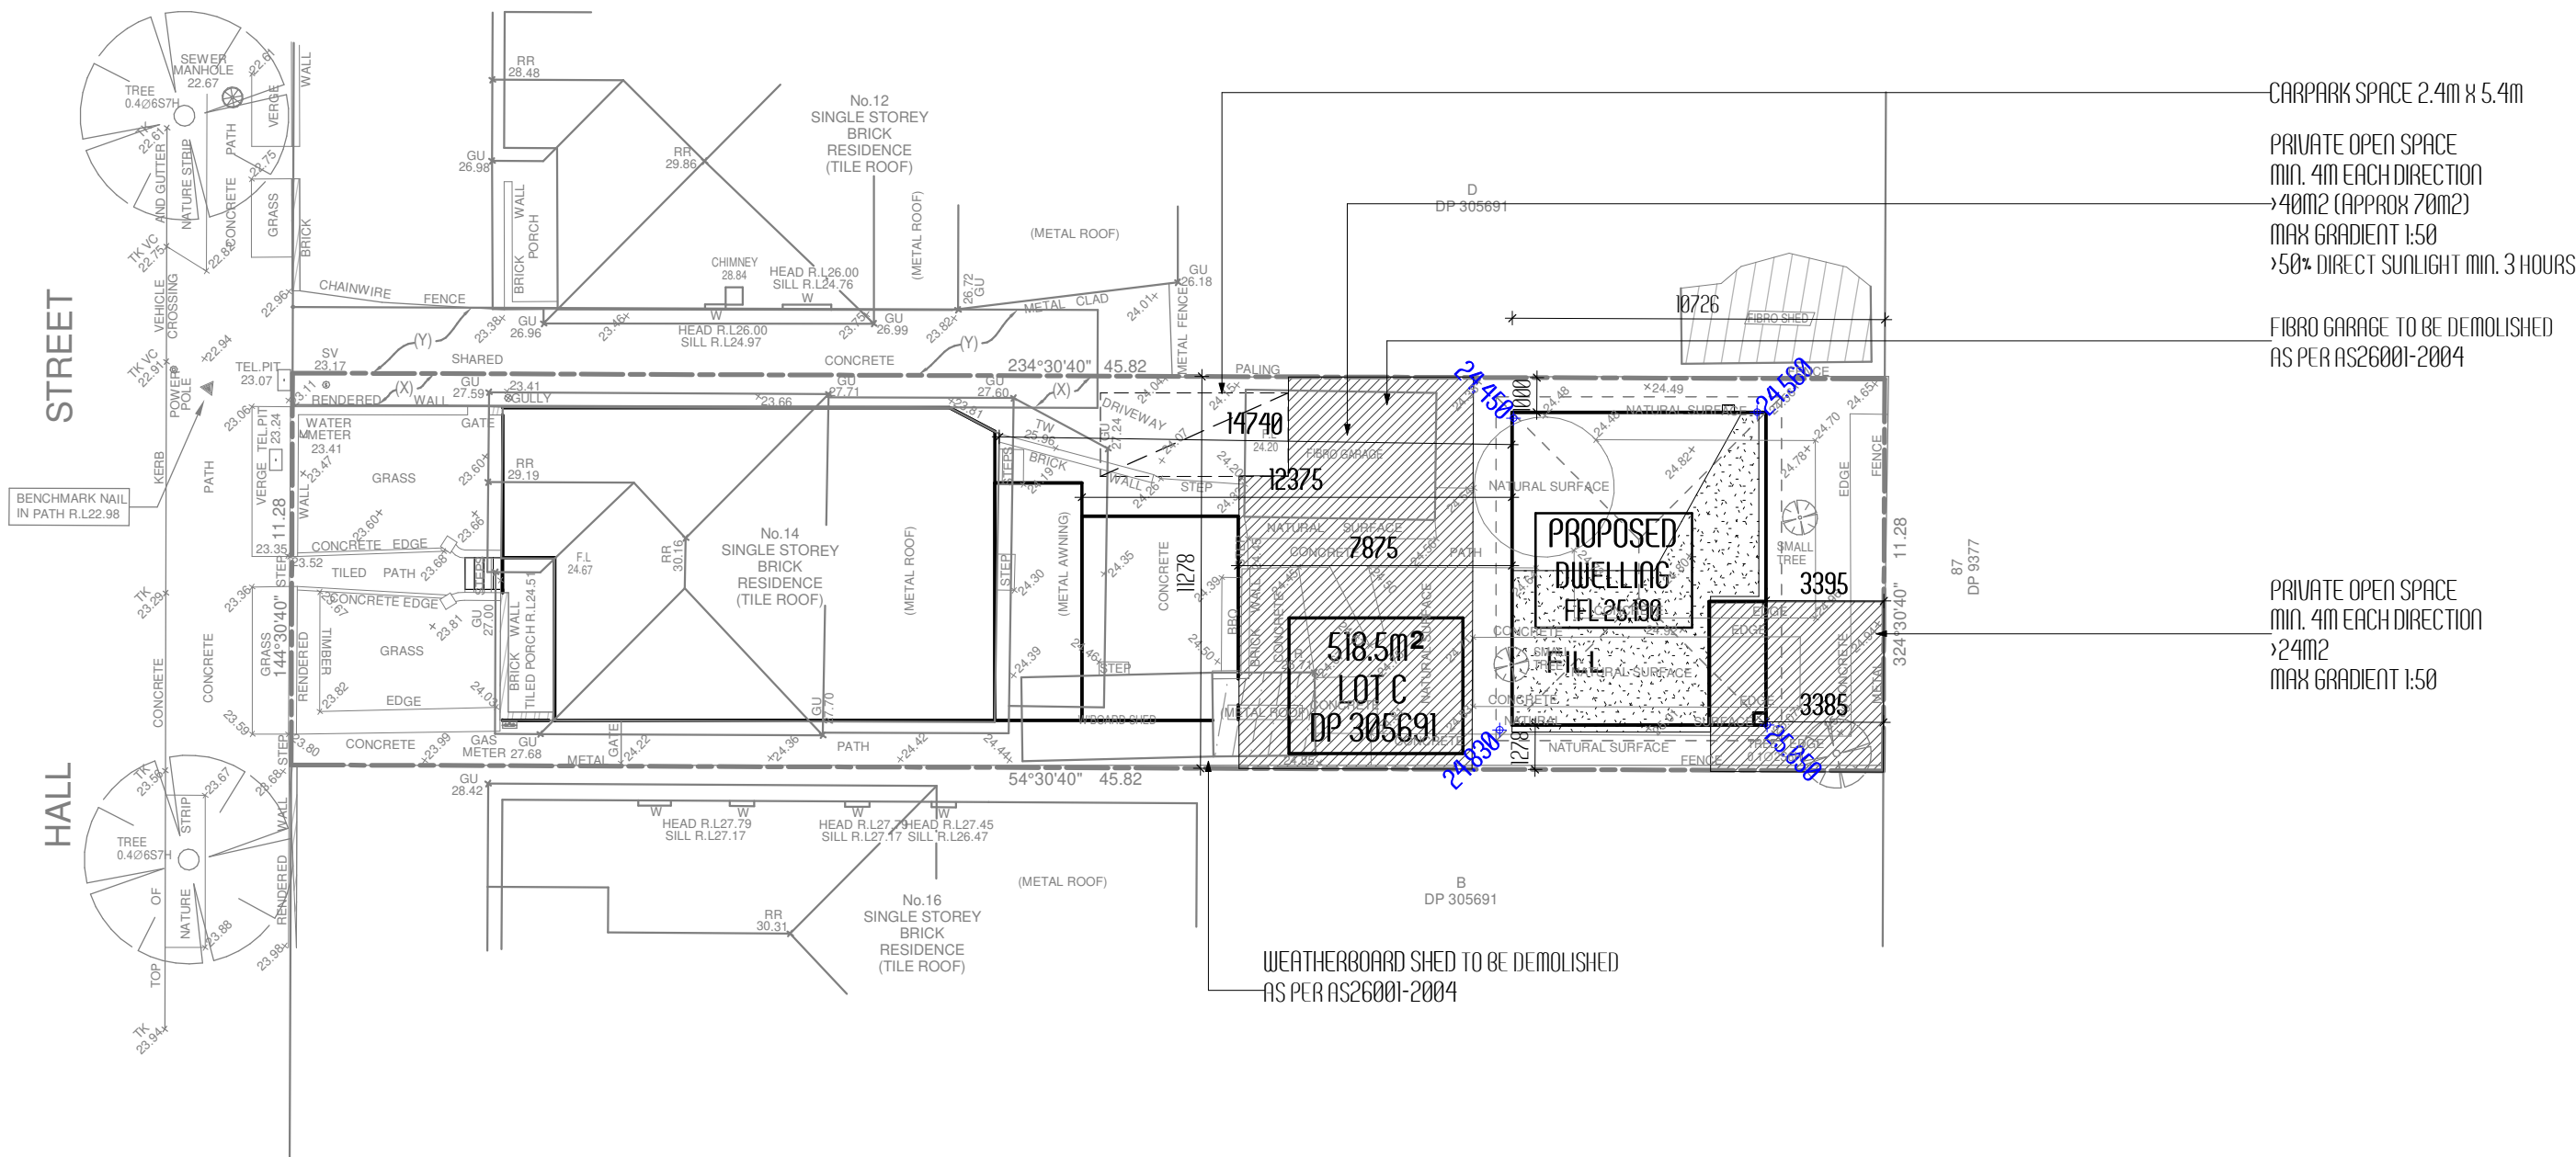

CLIENT: JULIE ABOUMELHEM		COPYRIGHT This plan and documentation is the property of SYDNEY'S FINEST DESIGNS and under no condition can be used or duplicated for copyright. Legal action will be taken in this event. All Measurements on plans are to be in millimeters. Drawings are not to be scaled or guessed. Dimensions on site will be amended if need be accordingly.	NO.	DATE:	PLAN:	BY:	AMENDMENTS:	Scale 1:200		02
Northpoint	ADDRESS: 14 HALL STREET, BELMORE, NSW, 2192 LOT C DP 305691		1	30.09.24	PRELIM PLAN 1	SM	SECONDARY DWELLING LOCATIN	Drawn by SM	Project no. 24022	
			2	18.10.24	CONCEPT PLAN 3	SM	PRIMARY DWELLING ALS N ADDS.	Date 30.09.24	SITE PLAN	
			3	13.12.24	ARCH. SET	SM	AS PER LATEST PLANS			
			4	19.12.24	ENGINEERING	SM	BASIX CERT COMPLETED			
			5	17.01.25	DA PLANS	SM				
			6							