


Soil Erosion Plan - erosion barrier to be placed on western side of shed after groundwork's. No erosion off site possible.

Drainage Plan - Storm water and surrounding drainage to drain to onsite dam, using natural contours. Dam overflows to easement.

Colour Scheme - Basalt Colourbond

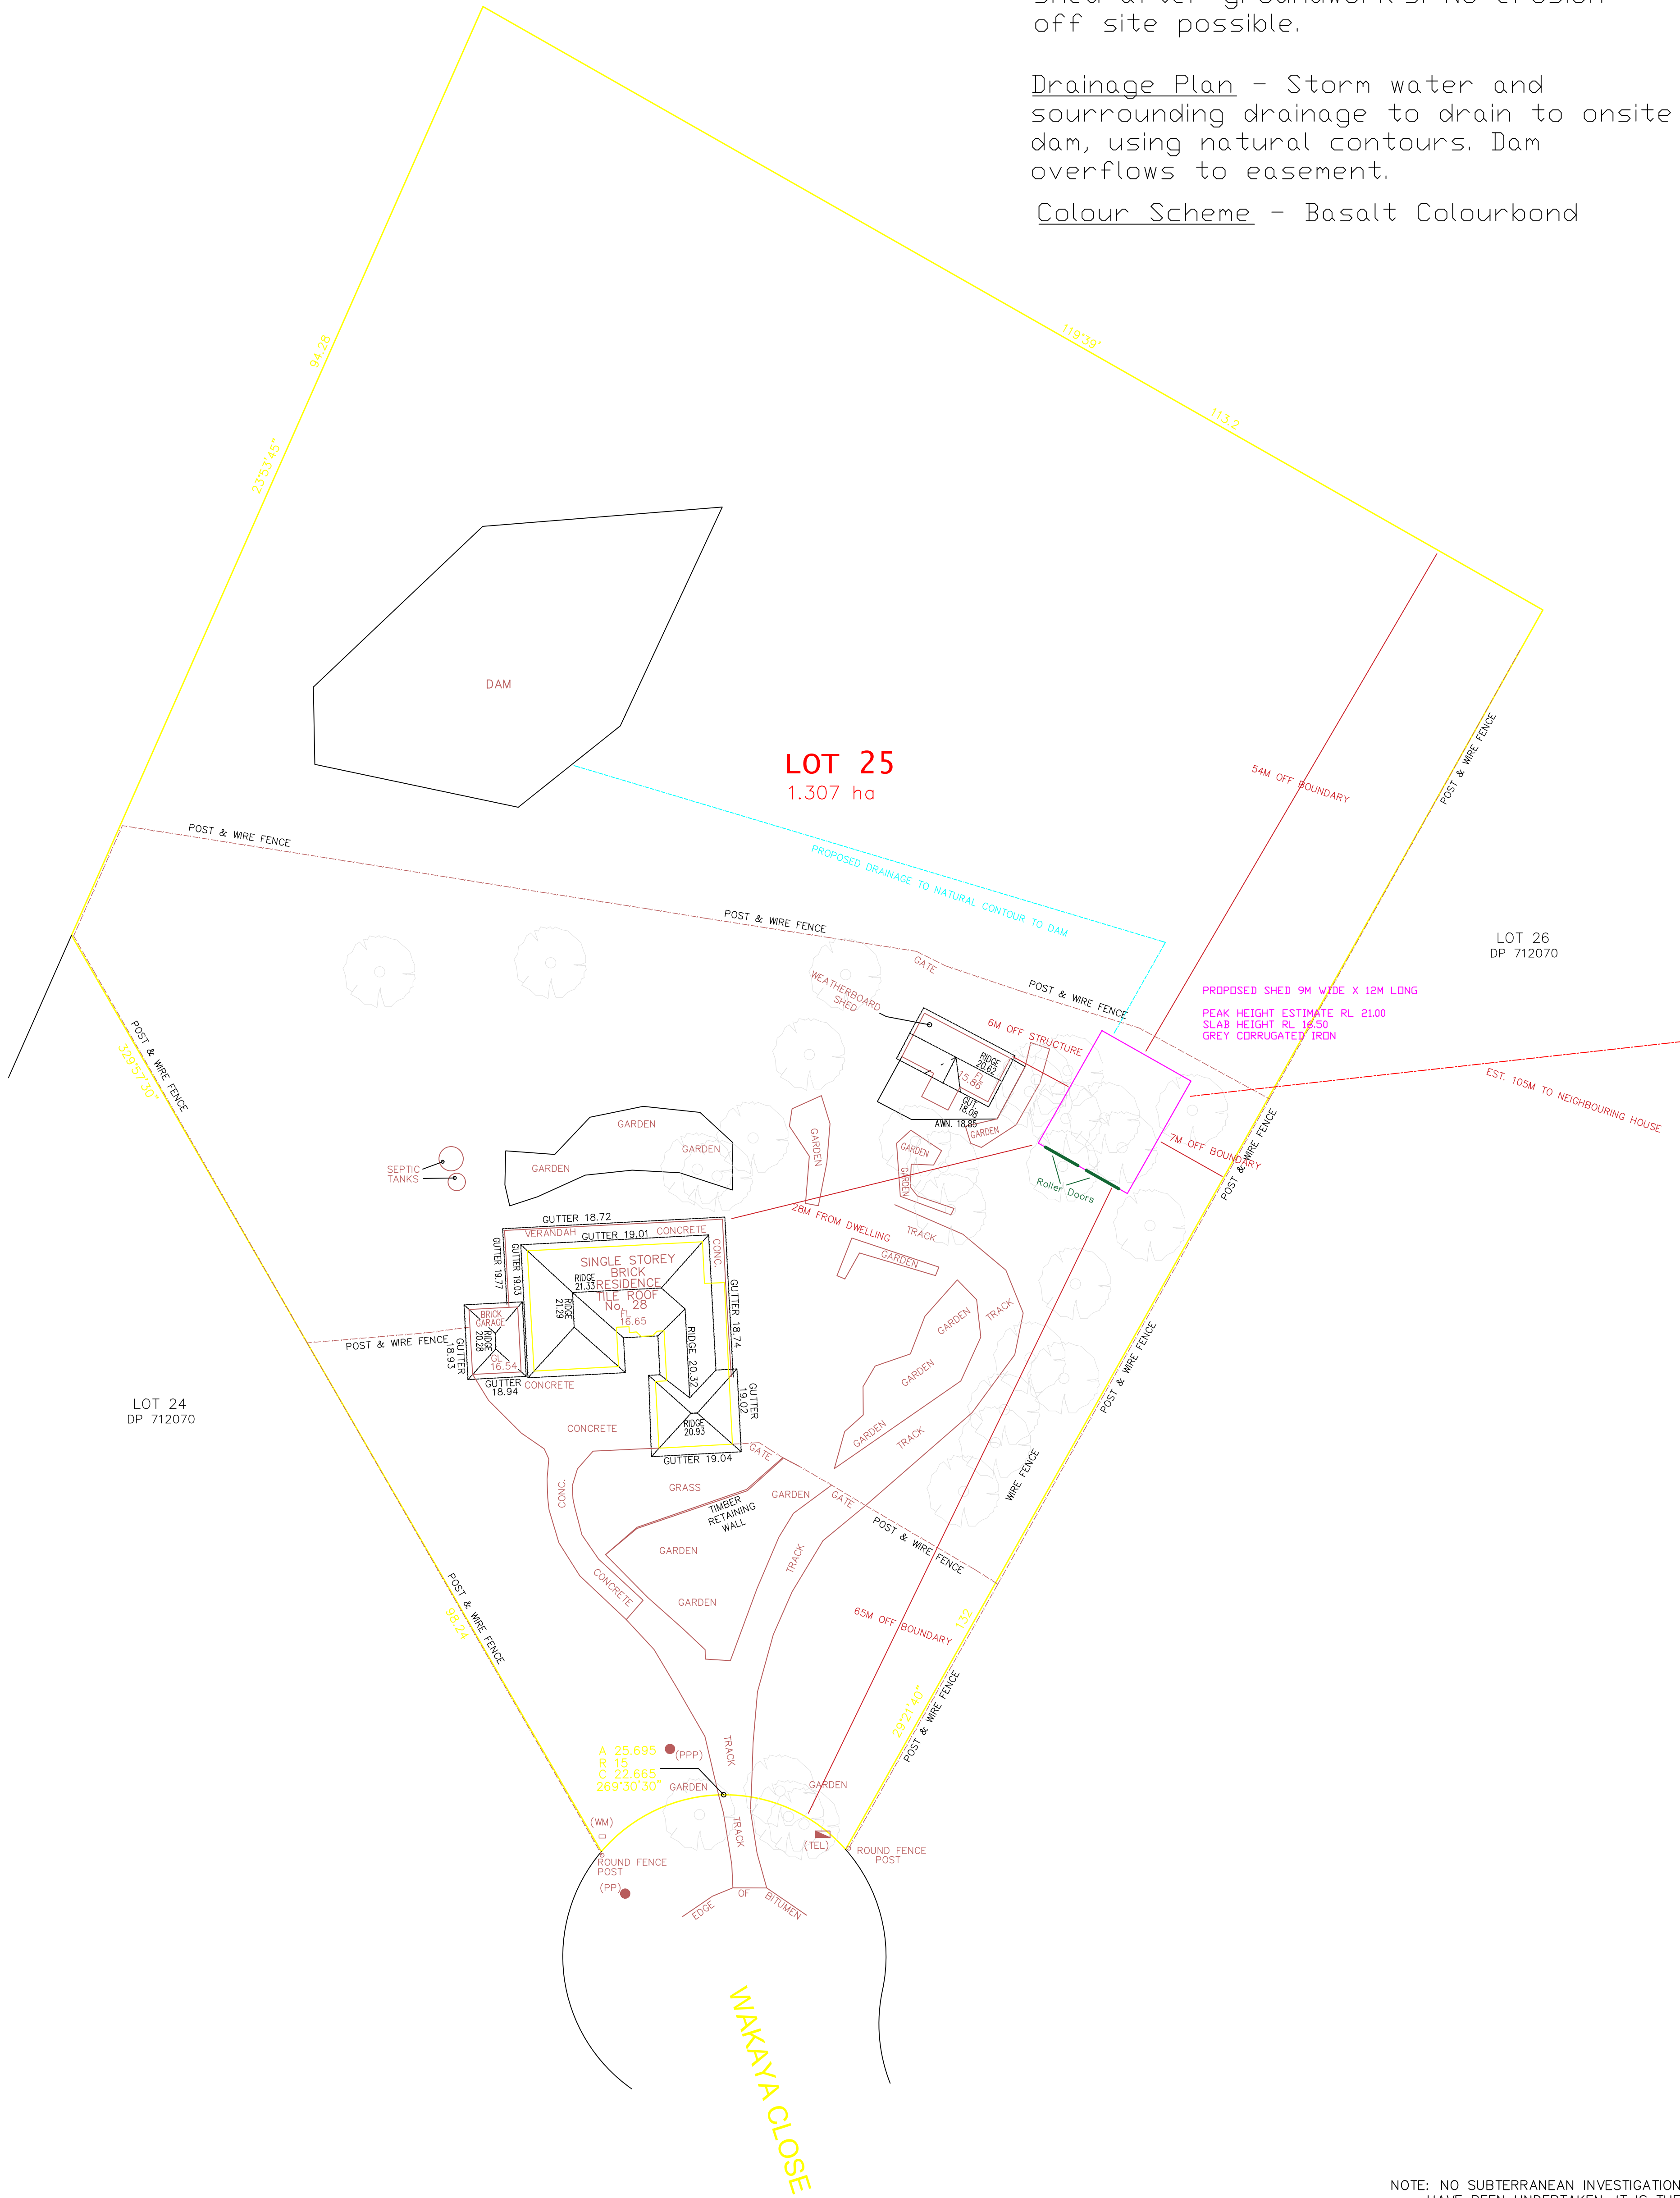

- LEGEND
- (TEL) TELSTRA PIT
 - (PP) POWER POLE
 - (PPP) PRIVATE POWER POLE
 - (WM) WATER METER

- NOTES:
- SURVEY IS FOR CONTOUR PURPOSES ONLY
 - BM IS (ASSUMED) AS SHOWN
 - CONTOUR INTERVAL IS 0.2m
 - SERVICES LOCATED BY FIELD SURVEY ONLY
 - TREE SPREADS ARE DIAGRAMMATIC ONLY AND MAY NOT BE SYMMETRICAL

NOTE: NO SUBTERRANEAN INVESTIGATIONS HAVE BEEN UNDERTAKEN. IT IS THE CONTRACTORS RESPONSIBILITY TO CONTACT DIAL BEFORE YOU DIG ON PHONE No. 1100 PRIOR TO ANY EXCAVATION OR EARTHWORKS.

DATE	REVISION	BY

DRAWN JM	SHEET 1 OF 1 SHEETS
----------	---------------------

0 10 20
SCALE 1:300 @ A1

CLIENT	BRADY HOGAN	CONTOUR AND DETAIL PLAN LOT 25 D.P. 712070 No. 28 WAKAYA CLOSE, VACY
THIS PLAN WAS PRODUCED SOLELY FOR THIS CLIENT.		
THIS DOCUMENT IS THE PROPERTY OF RENNIE GOLLEGE PTY. LTD. UNAUTHORISED USE OF THIS DOCUMENT IS PROHIBITED.	FILE NO. 146.23	RATIO 1:300
	DATE 05/23	SURVEYED SH
		DATUM ASSUMED