

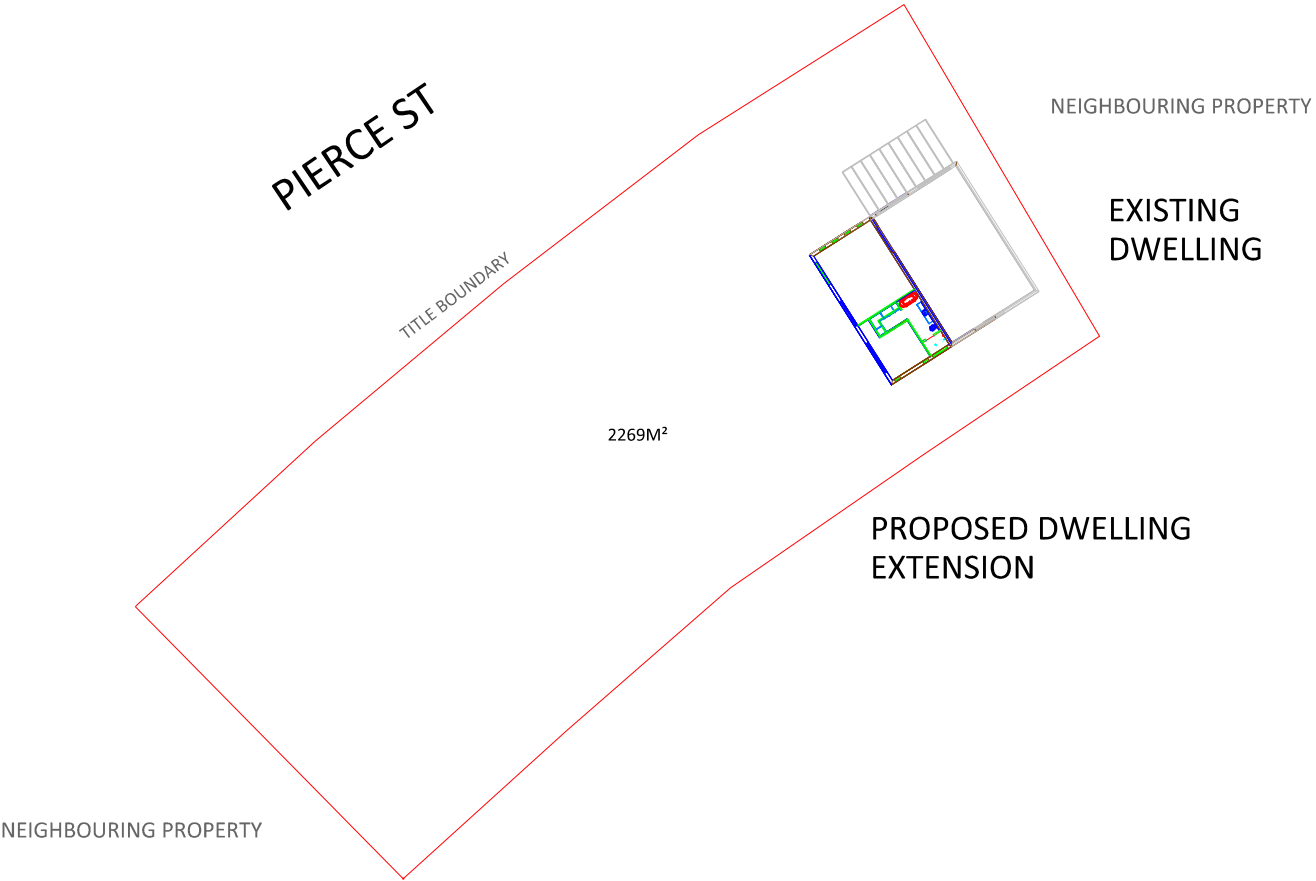


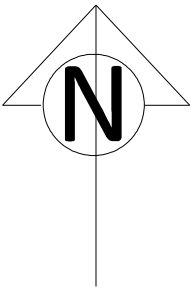

WINDOW / DOOR SCHEDULE					
MARK	LOCATION	HEIGHT	WIDTH	HH	NOTES
W1	LIVING NTH	1800	550	2200	AWNING, Low-E, BLACK
W2	LIVING NTH	1800	550	2200	AWNING, Low-E, BLACK
W3	LIVING NTH	1800	550	2200	AWNING, Low-E, BLACK
W4	LIVING NTH	1800	550	2200	AWNING, Low-E, BLACK
W5	LIVING WEST	1800	2000	2200	FIXED, Low-E, BLACK
W6	BED SOUTH	2095	500	2200	FIXED, Low-E, BLACK
W7	BED SOUTH	2095	500	2200	FIXED, Low-E, BLACK
W8	ENSUITE STH	600	1400	2200	SLIDING, Low-E, BLACK
D2	BEDROOM	2200	2/460	2200	FRENCH (920)
D3	ENSUITE	2340	820	2200	90MM CASEMENT SLIDING
D4	LIVING WEST	2200	2334	2200	TRIPLE STACK DOOR UNIT, Low-E, BLACK
D5	BED WEST	2200	2774	2200	TRIPLE STACK DOOR UNIT, Low-E, BLACK


Low-E: Standard aluminium single pyrolitic low-e

	Designed by: RelseyK Designs	Site Address: 12 Pierce St, Khancoban NSW 2642	Title <
--	---------------------------------	---	--

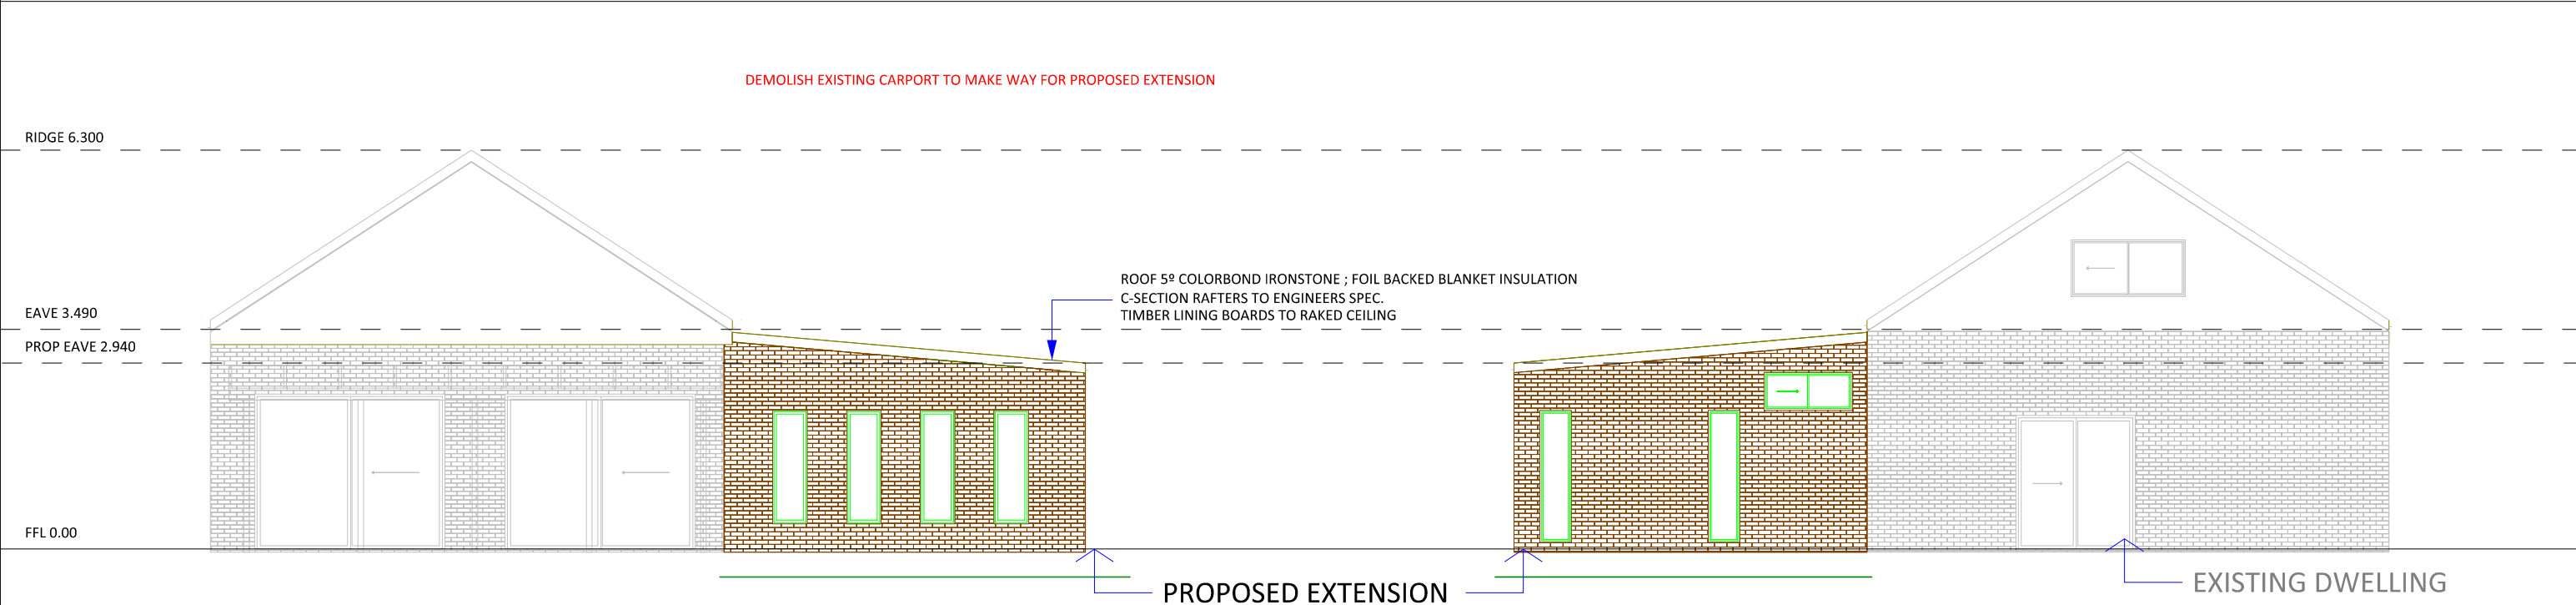


NORTH ELEVATION

SOUTH ELEVATION

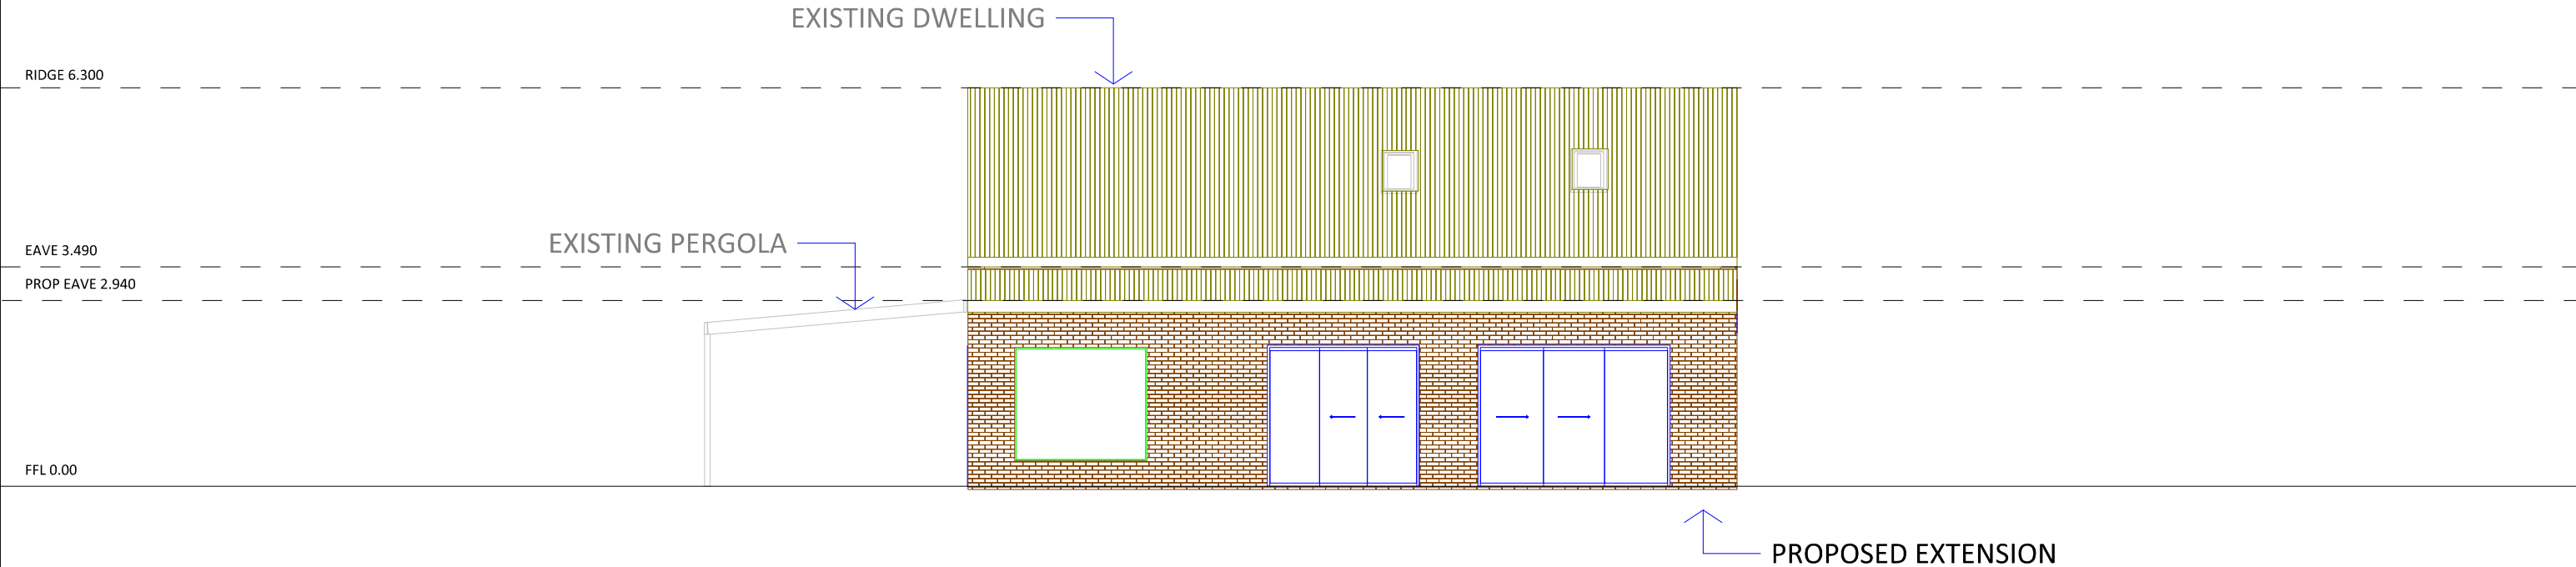

WEST ELEVATION


	Designed by:	Site Address:	Title	Scale	
	RelseyK Designs	12 Pierce St, Khancoban NSW 2642		1:100 @ A3	
	Drawn By:	Client:		Revision	
	S. Stravakos	M & L Taylor		Extension_V3.0	
ELEVATIONS				Drawing No.	Date.
				A300	24 MAR 2025

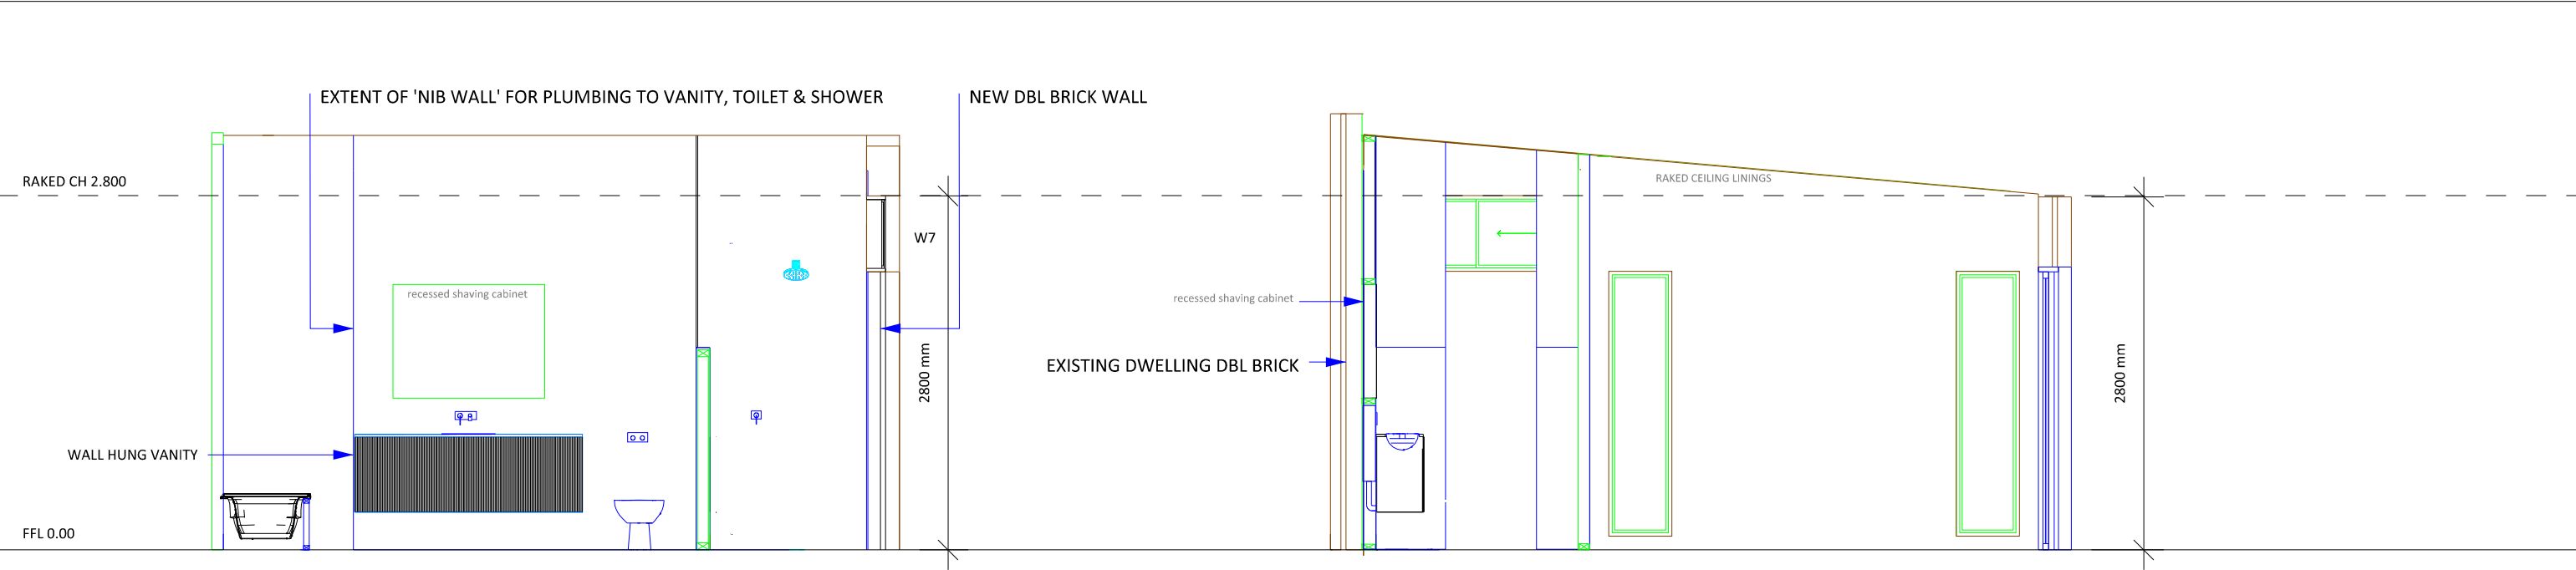

E1 ENSUITE

E2 ENSUITE

B2 BEDROOM

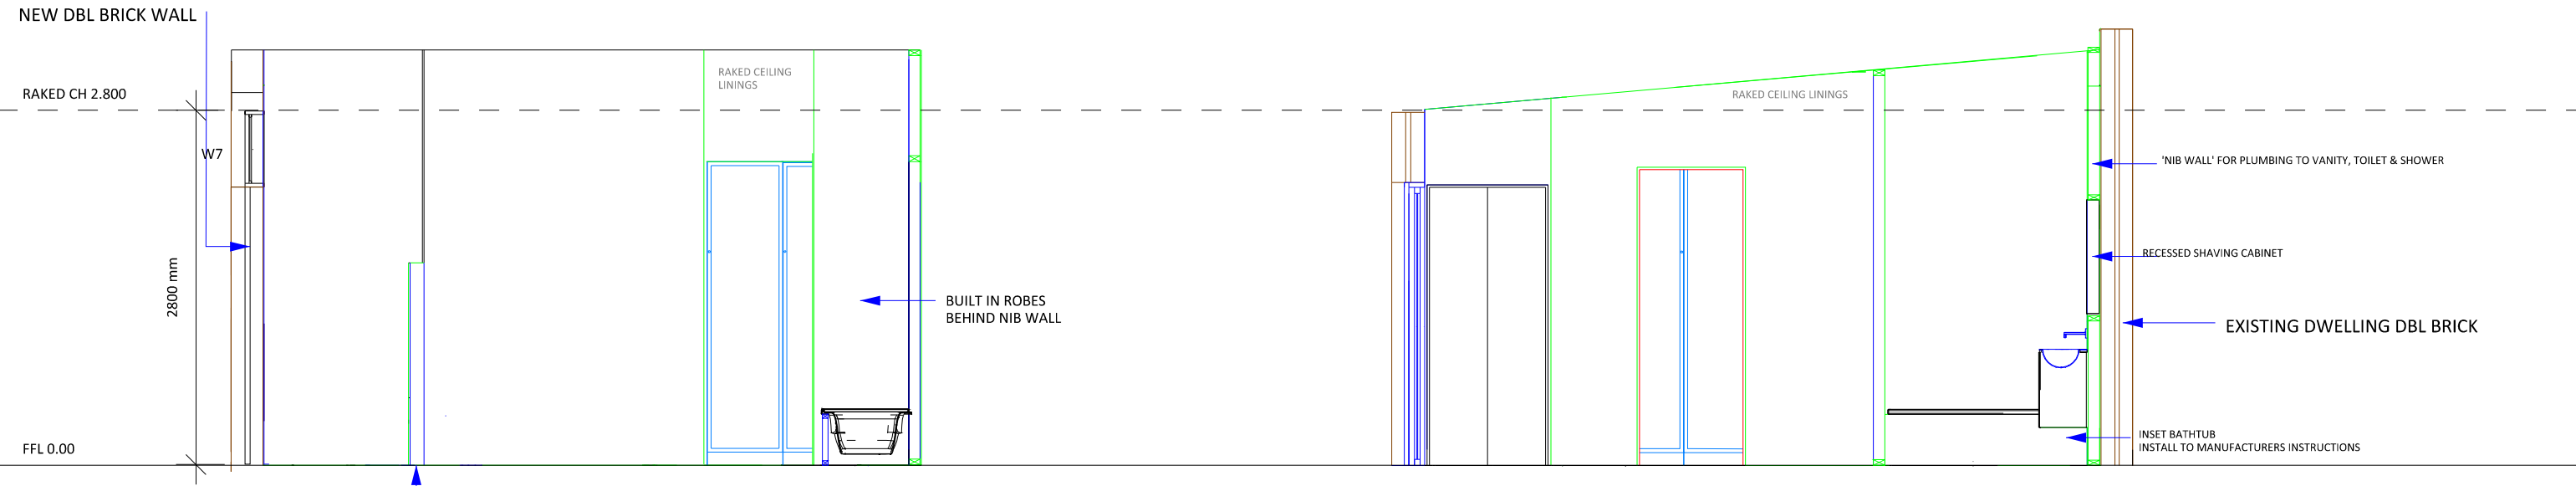


E3 ENSUITE

B4 BEDROOM

E4 ENSUITE


	Designed by: RelseyK Designs	Site Address: 12 Pierce St, Khancoban NSW 2642	Title
--	---------------------------------	---	---

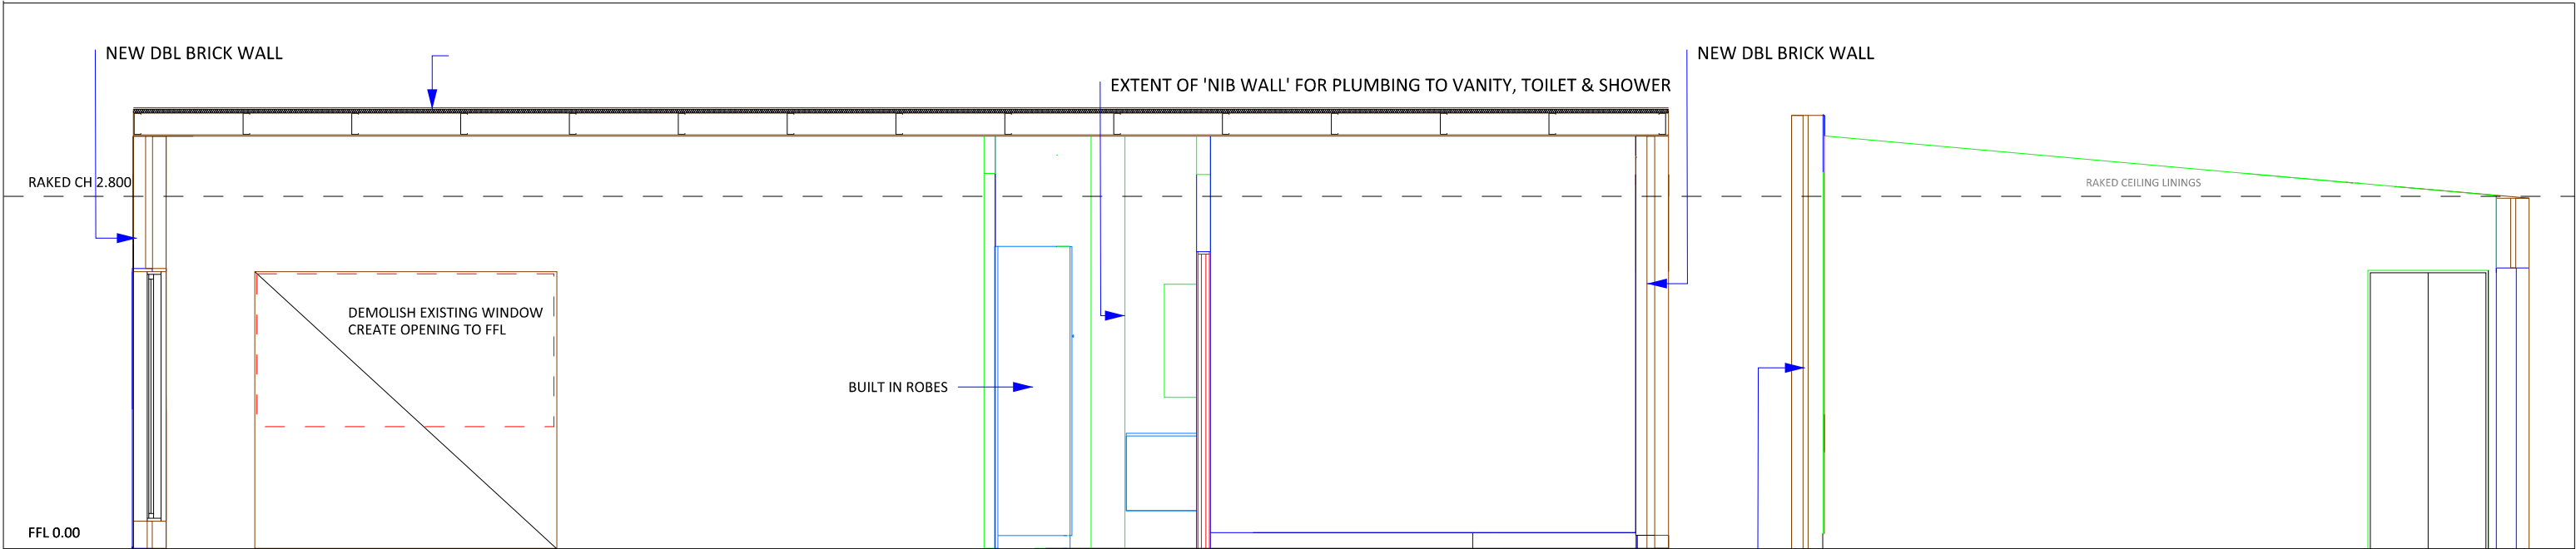

L1 LIVING ROOM

B1 BEDROOM

L2 LIVING ROOM

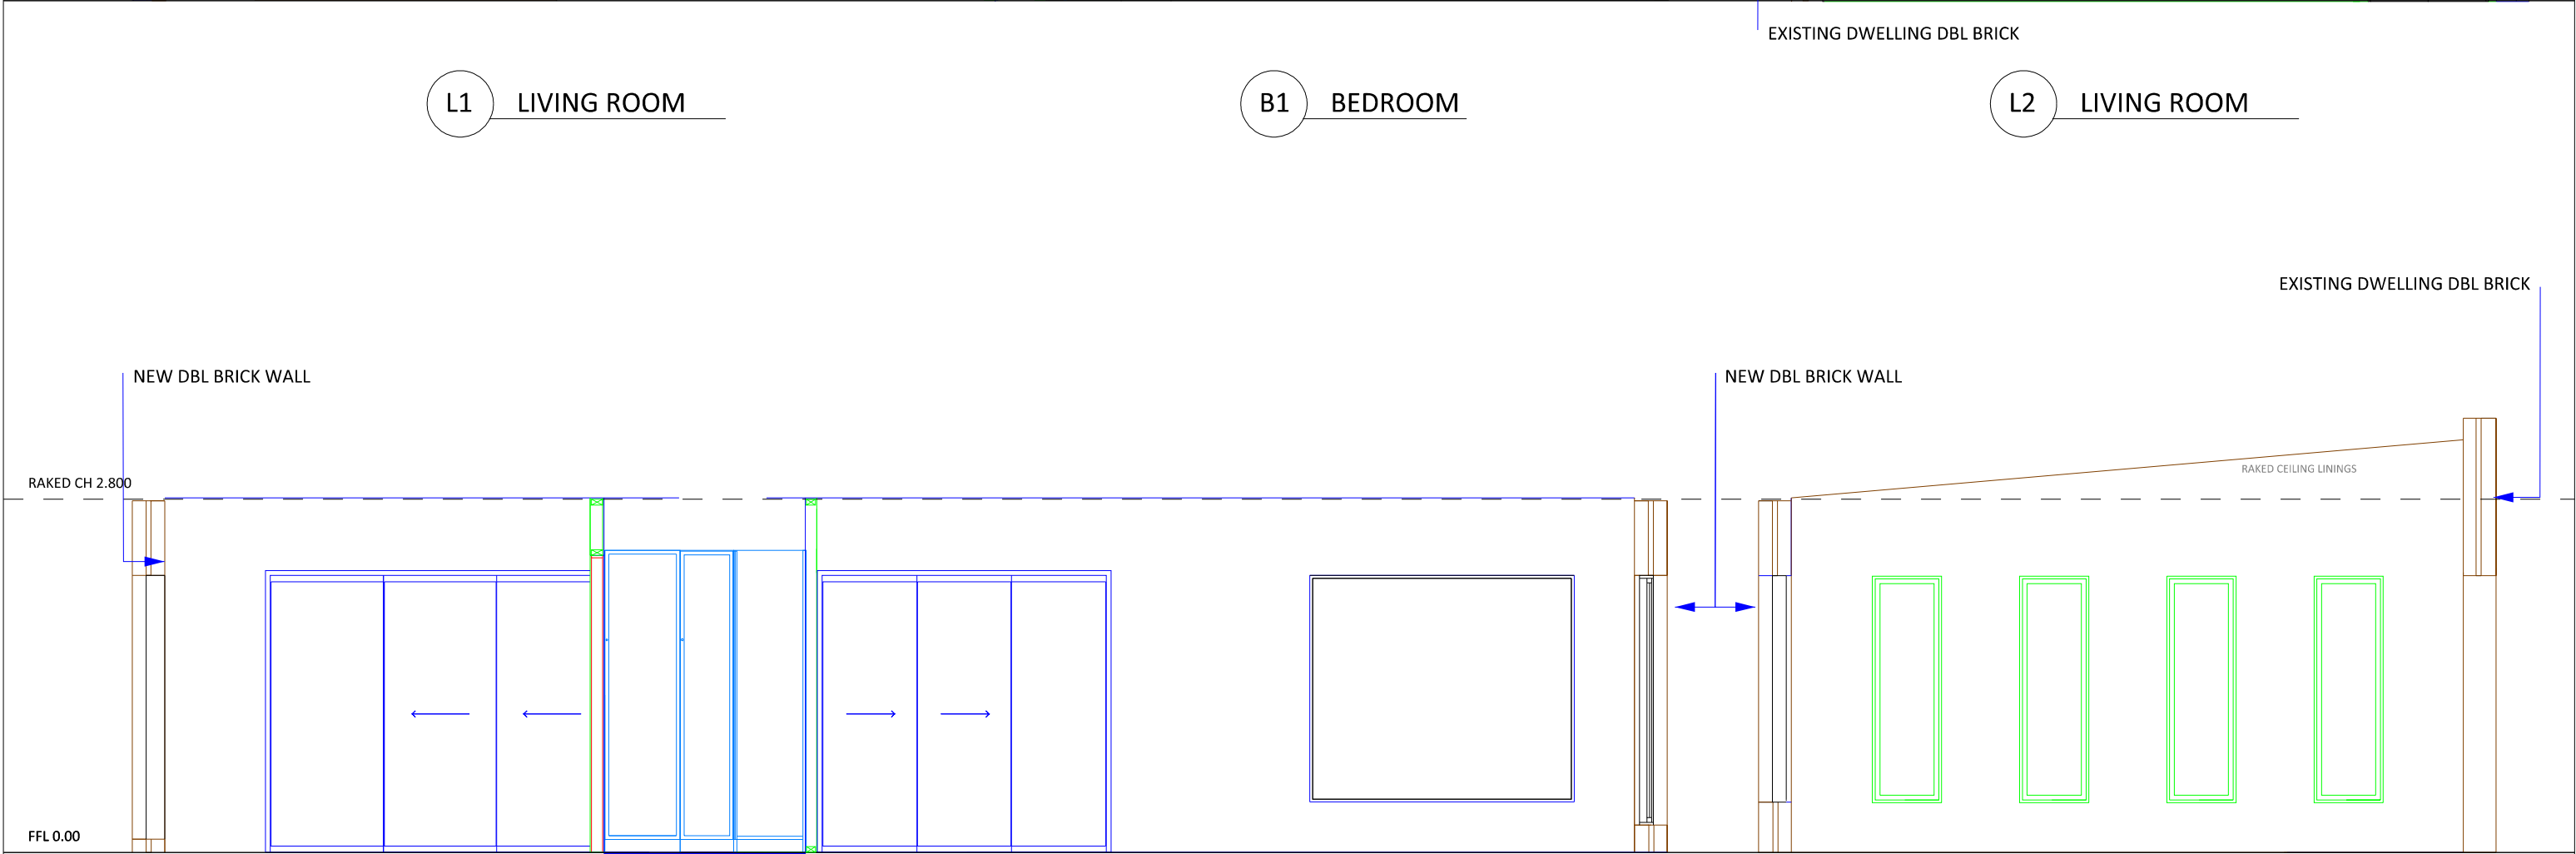

B3 BEDROOM

L3 LIVING ROOM

L4 LIVING ROOM

	Designed by: RelseyK Designs	Site Address: 12 Pierce St, Khancoban NSW 2642	Title INTERNAL ELEVATIONS	Scale 1:50 @ A3	
	Drawn By: S. Stravakos	Client: M & L Taylor		Revision Extension_V3.0	
				Drawing No. A401	Date. 24 MAR 2025