


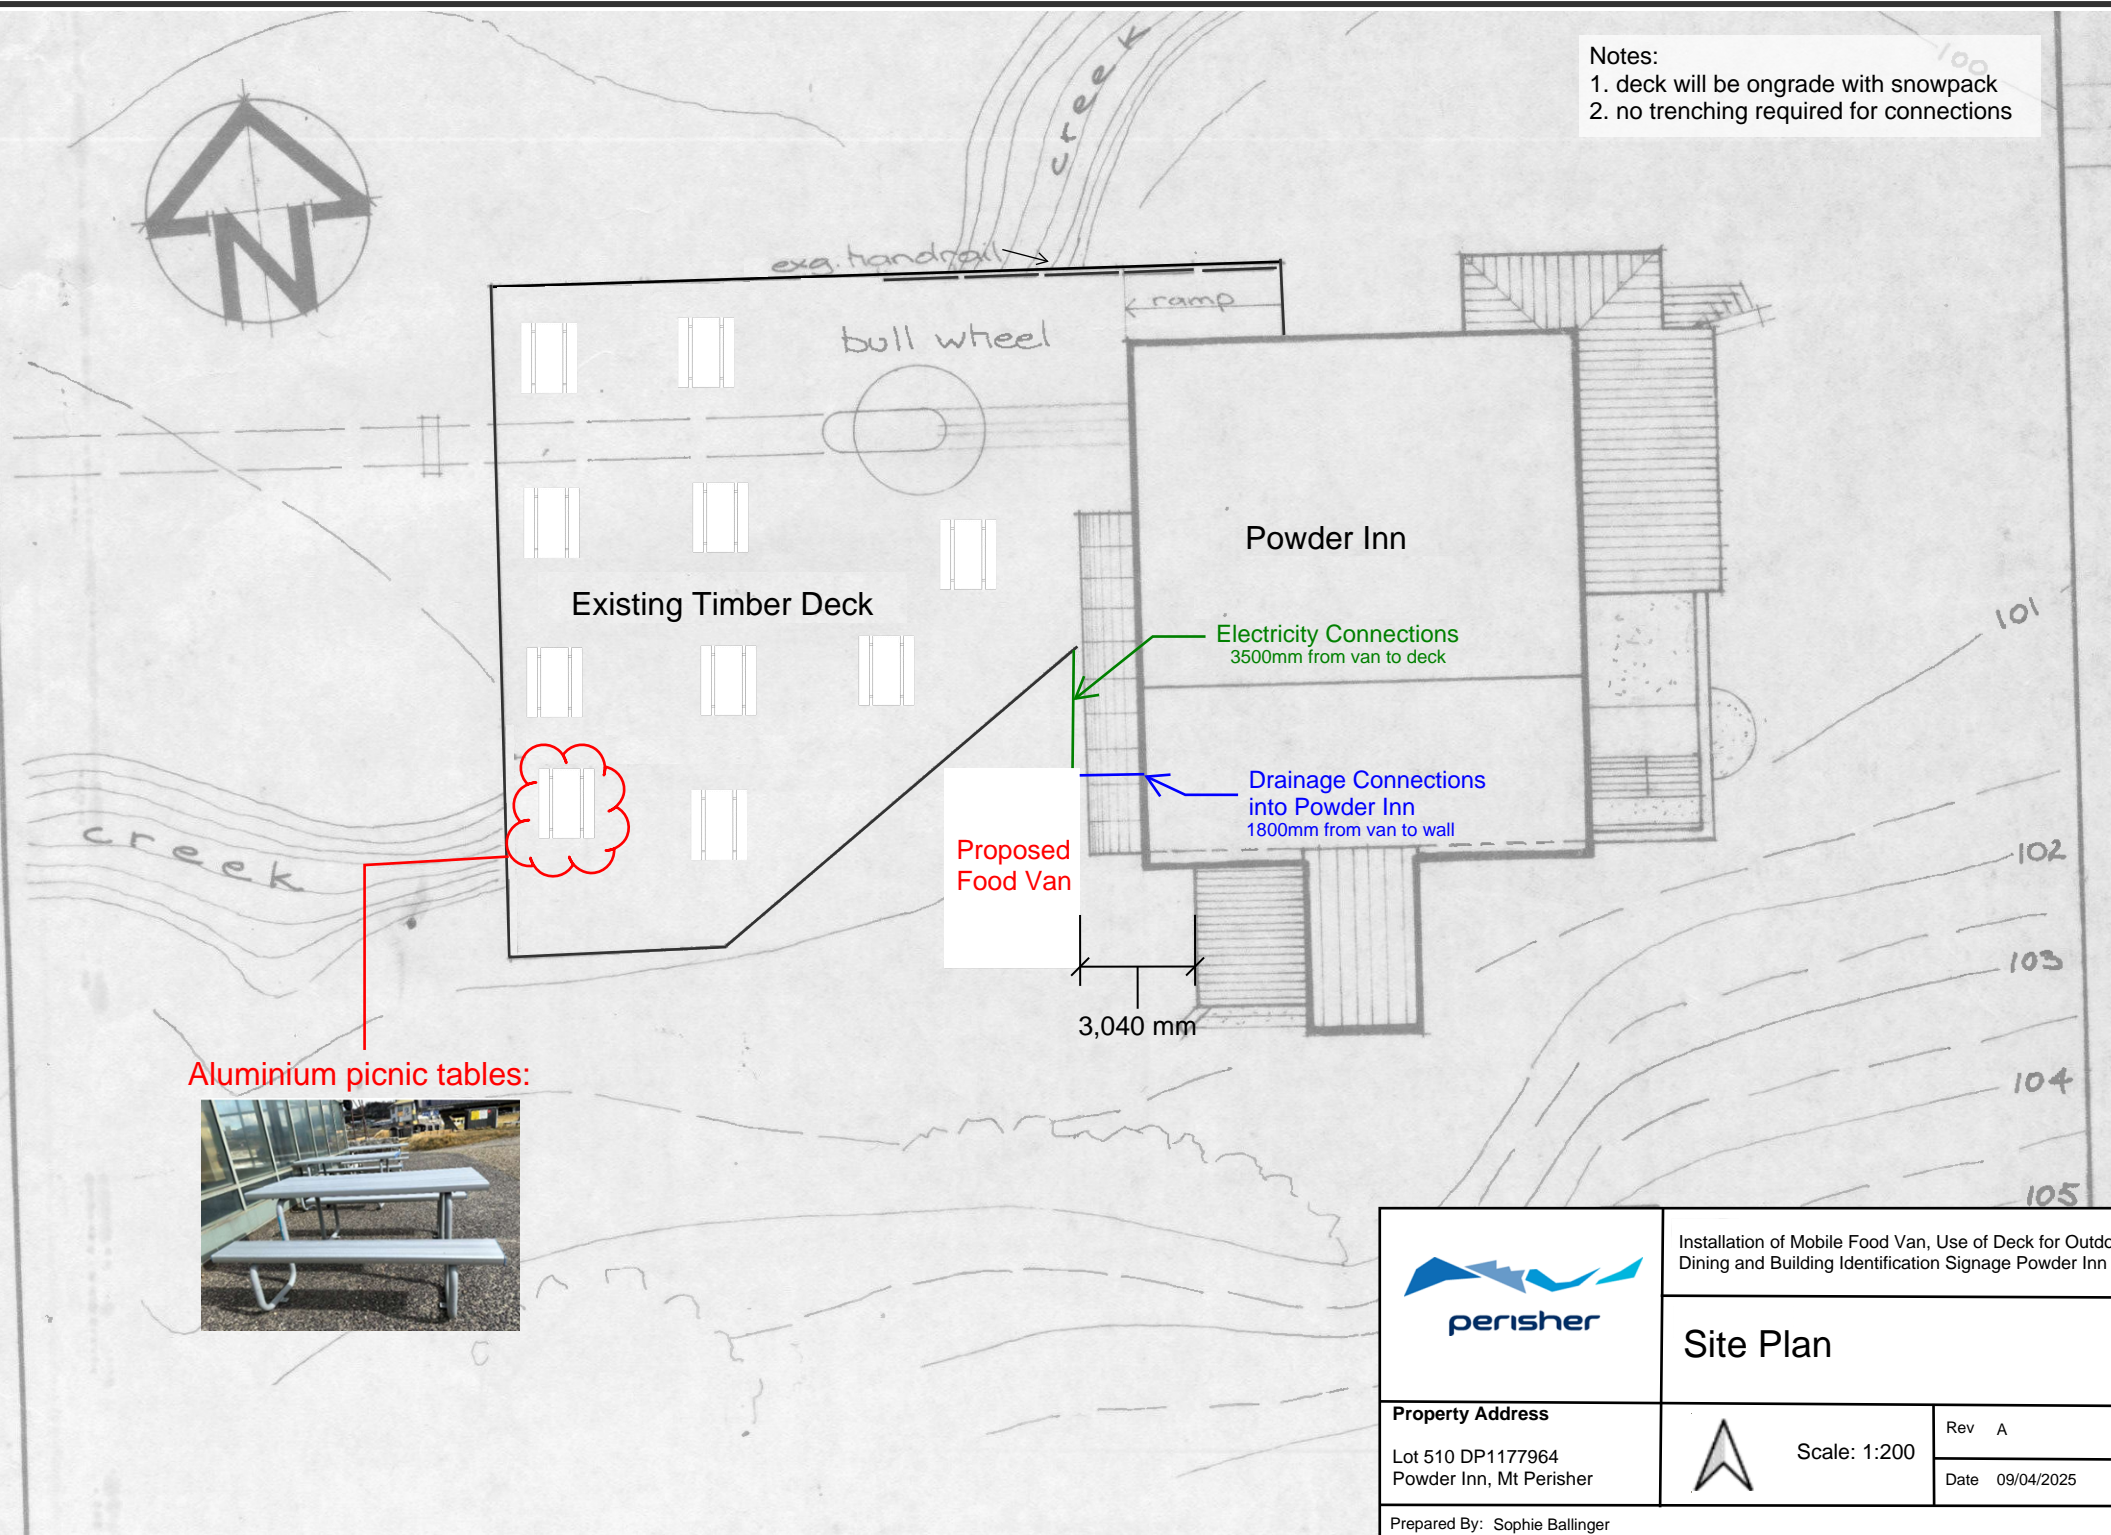

- Notes:
1. deck will be ongrade with snowpack
 2. no trenching required for connections



Aluminium picnic tables:



	Installation of Mobile Food Van, Use of Deck for Outdoor Dining and Building Identification Signage Powder Inn	
	<h2>Site Plan</h2>	
Property Address Lot 510 DP1177964 Powder Inn, Mt Perisher	 Scale: 1:200	Rev A Date 09/04/2025
Prepared By: Sophie Ballinger		