


① south elevation

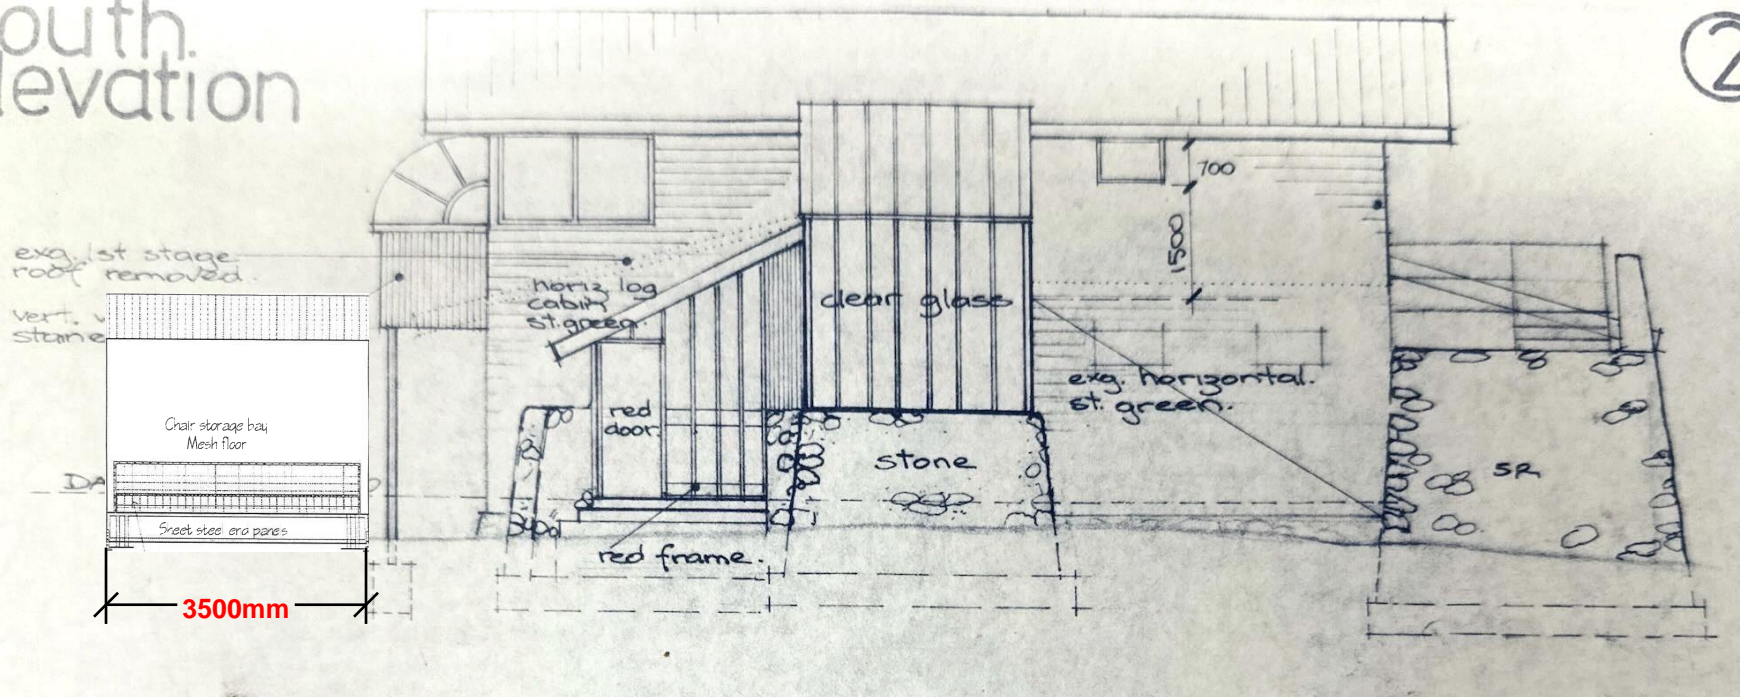

Installation of Mobile Food Van, Use of Deck for Outdoor Dining and Building Identification Signage Powder Inn

Southern Elevation with Food Van in Place

Property Address

Lot 510 DP1177964
Powder Inn, Mt Perisher



Scale: 1:100

Rev A

Date 09/04/2025

Prepared By: Sophie Ballinger