


WOOLWORTHS CARPARK

M A R C O A V E N U E

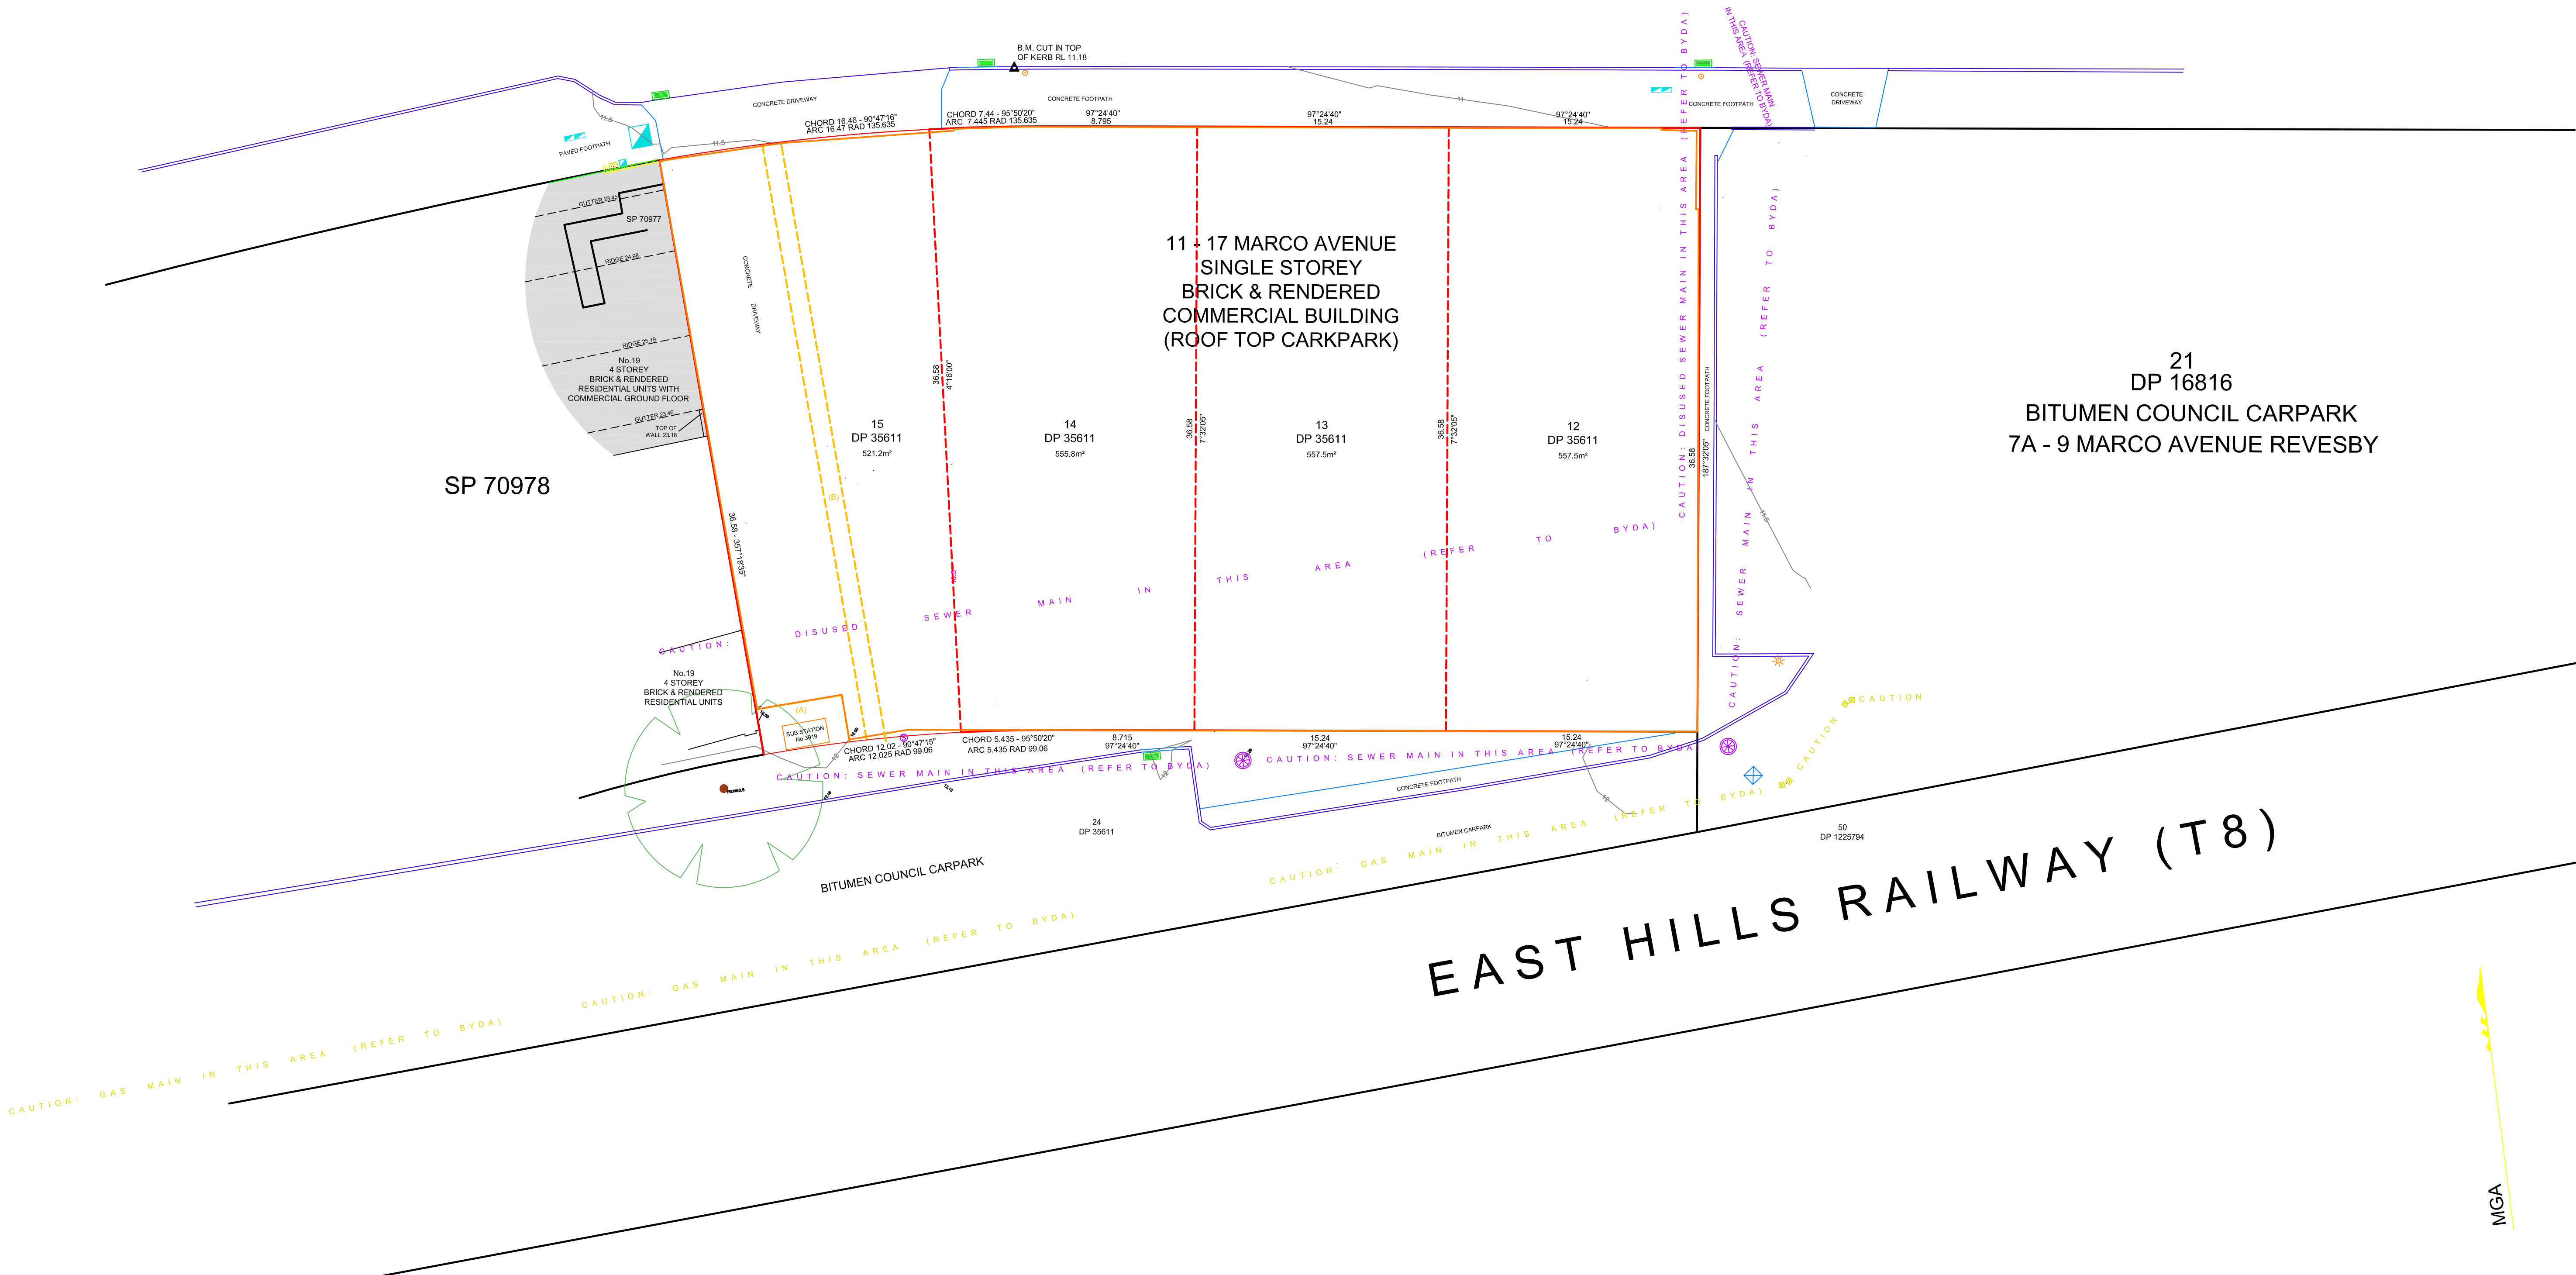

HIGHFIELD PROPERTY AUSTRALIA

331 Kingsway, Caringbah NSW 2229
P: (02) 8536 6600
E: admin@highfieldproperty.com.au

LEGEND

- = Boundary of 11-17 Marco Avenue Revesby
- = Outline of existing building 11-17 Marco Avenue Revesby

Drawing Title

SITE PLAN & SITE ANALYSIS PLAN

Drawing No

S101

Address
11 - 17 MARCO AVENUE, REVESBY

Drawn
GS

For
HIGHFIELD PROPERTY AUSTRALIA NO 1 P/L

Property
RETAIL / COMMERCIAL BUILDING

Scale
1:200 @ A1

Date
01/05/25

MGA