


**41 MILL CREEK ROAD, STROUD, NSW 2425**

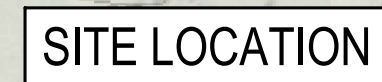


## LOCALITY PLAN

NTS

DWG No.	DRAWING TITLE
CIV-001	COVER PAGE, DRAWING LIST AND LOCALITY PLAN
CIV-005	OVERALL SITE PLAN
CIV-011	CIVIL WORKS PLAN + DETAILS

REVISIONS	
-----------	--	--	



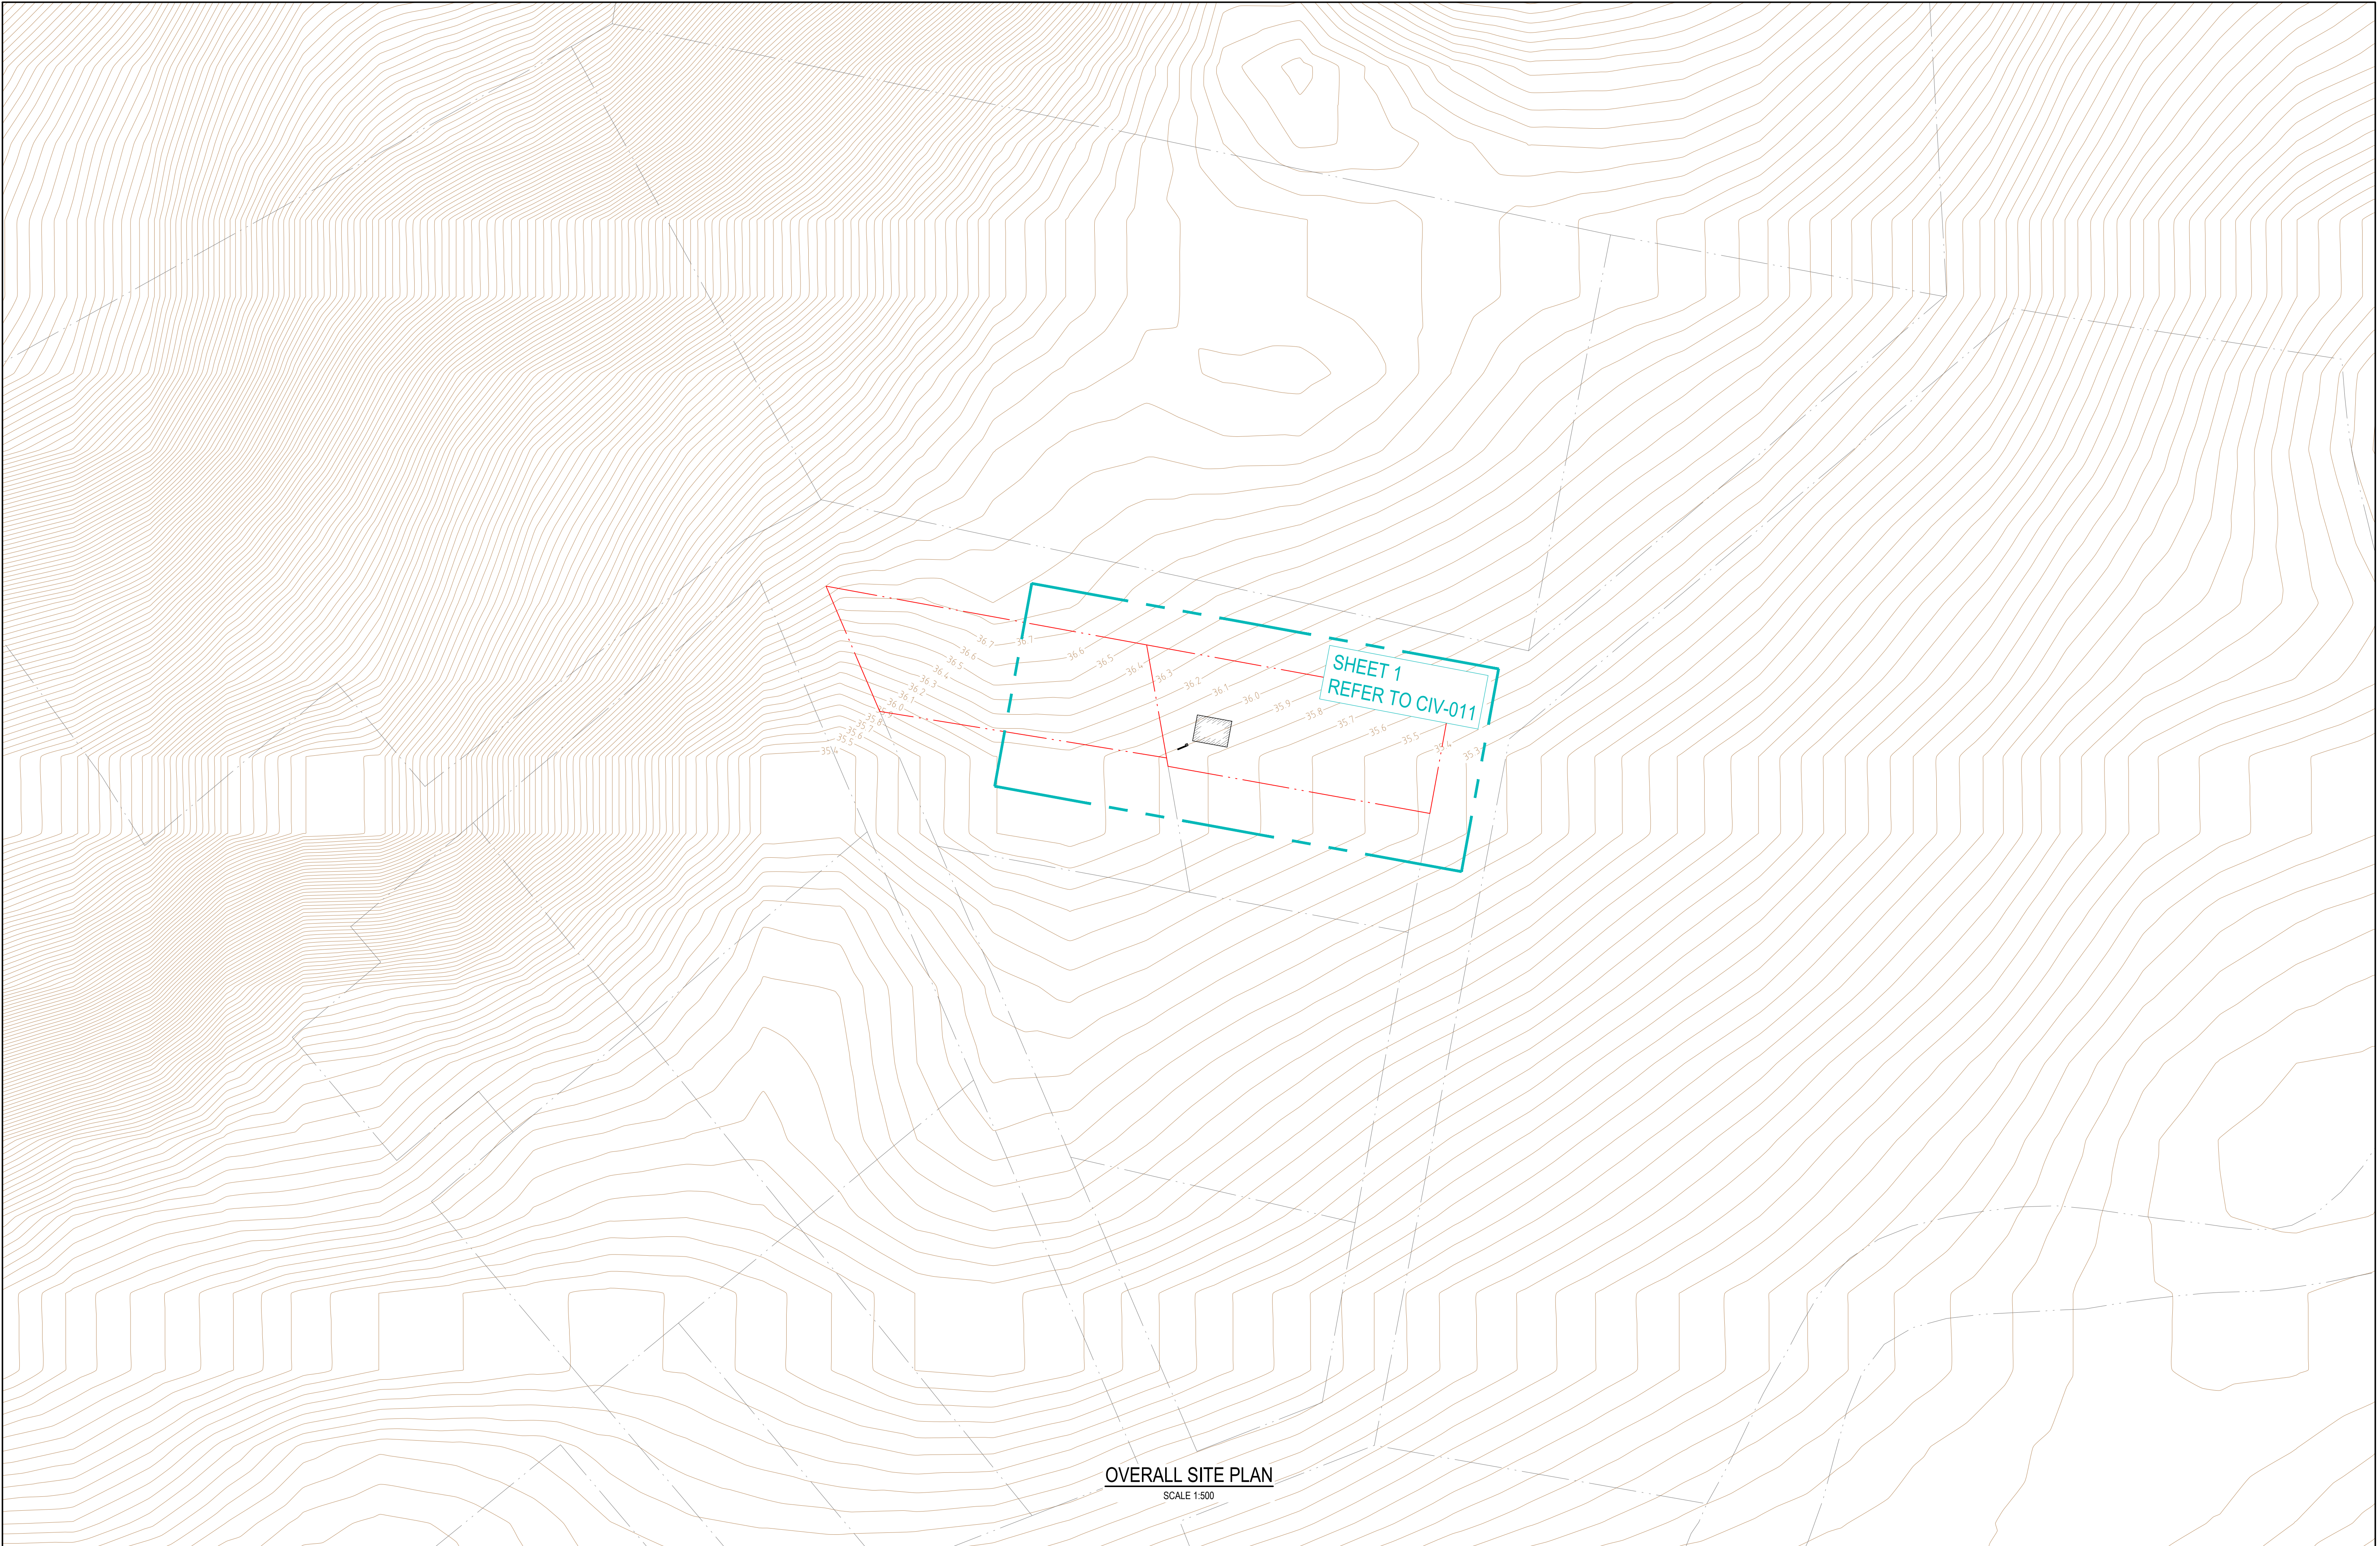

OVERALL SITE PLAN

SCALE 1:500

REVISIONS	
-----------	--	--	





SCALE 1:200



- ## 450SQ SUMP PIT DETAIL

## STORMWATER PHILOSOPHY

## STORMWATER PHILOSOPHY


THE DEVELOPMENT AT 41 MILL CREEK ROAD, STROUD INVOLVED THE CONSTRUCTION OF A PROPOSED SHED STRUCTURE.

GIVEN THE PROPOSED SITE ROOF AREA IS BELOW 500m<sup>2</sup>, THE SITE WILL NOT REQUIRE ANY STORMWATER QUANTITY OR QUALITY CONTROLS IN ACCORDANCE WITH SECTION 11.2 OF MCC GREAT LAKES REGION DEVELOPMENT CONTROL PLAN. THEREFORE, ALL ROOFWATER FROM THE PROPOSED SHED WILL BE DIRECTED TO A NEARBY SUMP PIT VIA CHARGED DOWNPIPES.

THE SUMP PIT WILL BE CONNECTED TO A GRATED DRAIN AND WILL FACILITATE A LEVEL SPREADER OVERFLOW TO NATURAL SURFACE LEVELS. FLOWS FROM THE LEVEL SPREADER WILL BE ALLOWED TO DISCHARGE FROM THE SITE AS PER THE EXISTING DRAINAGE FLOW REGIME BEING PREDOMINATELY SHEET FLOW TOWARDS MILL CREEK ROAD RESERVE DRAINAGE.

## STORM WATER CALCULATIONS

SITE AREA = 3,829 m<sup>2</sup>  
PROPOSED SHED ROOF AREA = 108 m<sup>2</sup>

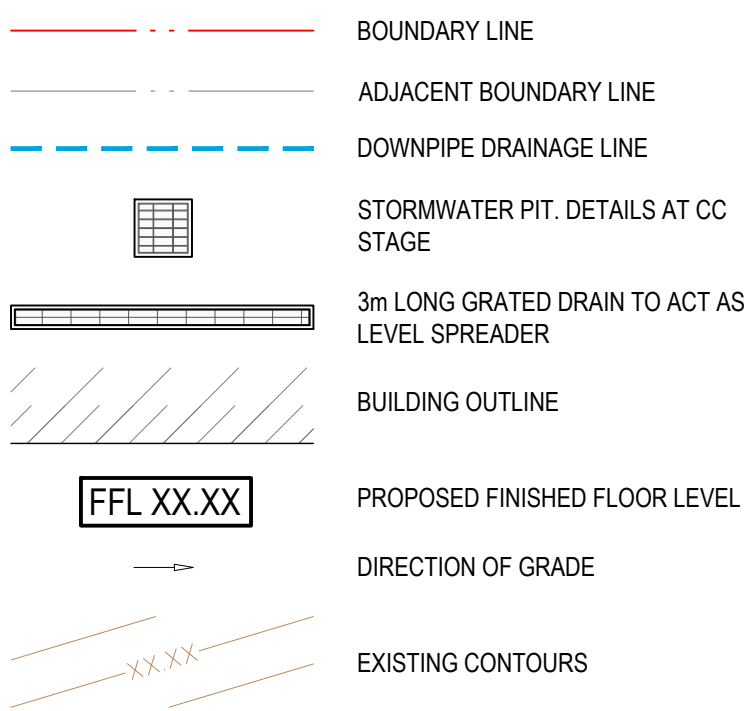[illegible]