

Drawing Number: 14251F-
1

Revision Number: A1

Drawn By: MacJac Sheds


Date Drawn: 21/05/2025

Site Plans

286 Gerogery West Rd,
Gerogery NSW 2642
Lot 5



461 Wagga Road,
Lavington, NSW, 2641
PO Box 5039, Lavington, NSW,
2641
Phone: 02 6040 8452
Email: A
admin@macjacsheds.com.au
ABN: 61 636 008 869 (NSW)
ABN: 60 128 332 374 (VIC)

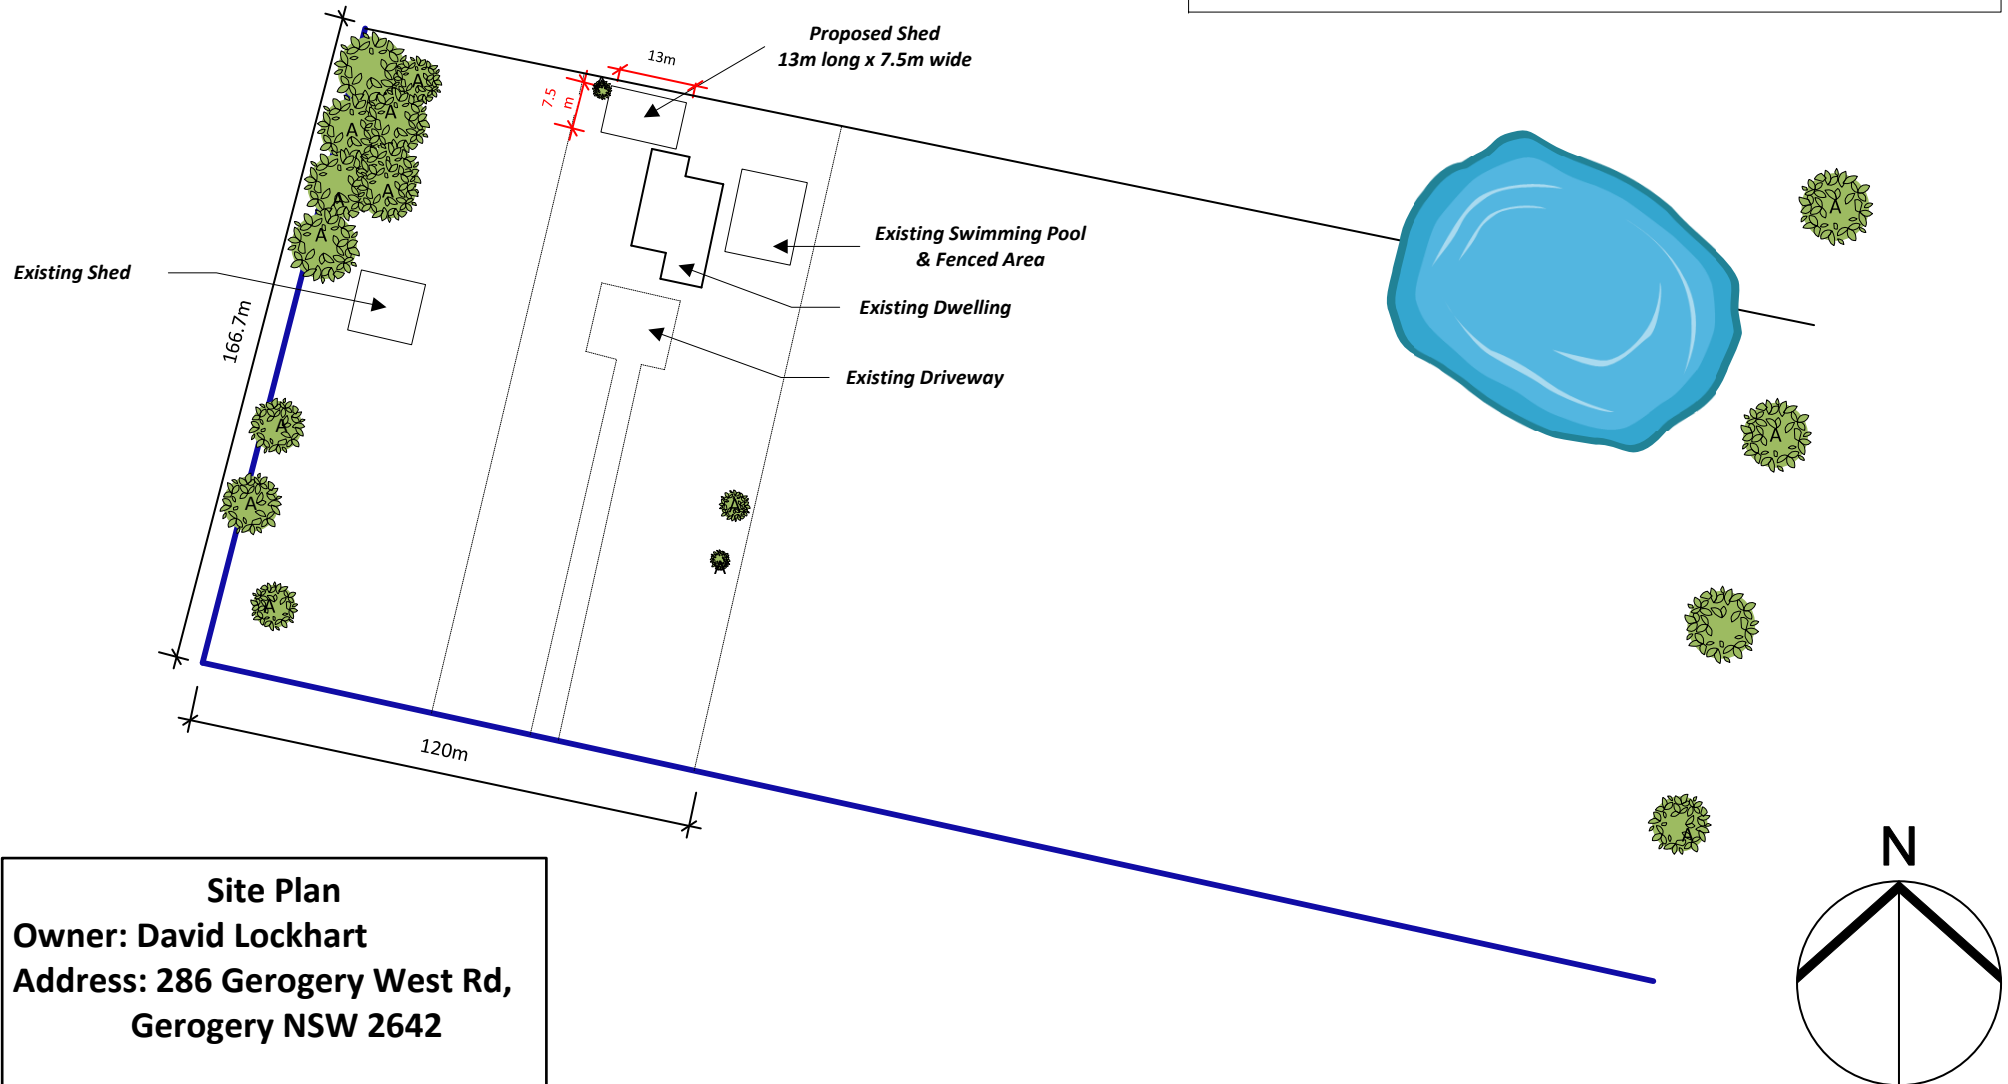

Site Plan

Owner: David Lockhart

Address: 286 Gerogery West Rd,
Gerogery NSW 2642