

LOT 130 DP 1005958 BOORAL ROAD, BULAHDELAH, NSW, 2423




LOCALITY PLAN

NTS


DWG No.	DRAWING TITLE
CIV-001	COVER PAGE, DRAWING LIST AND LOCALITY PLAN
CIV-005	OVERALL SITE PLAN
CIV-011	CIVIL WORKS PLAN - SHEET 1
CIV-012	CIVIL WORKS PLAN - SHEET 2

[illegible]

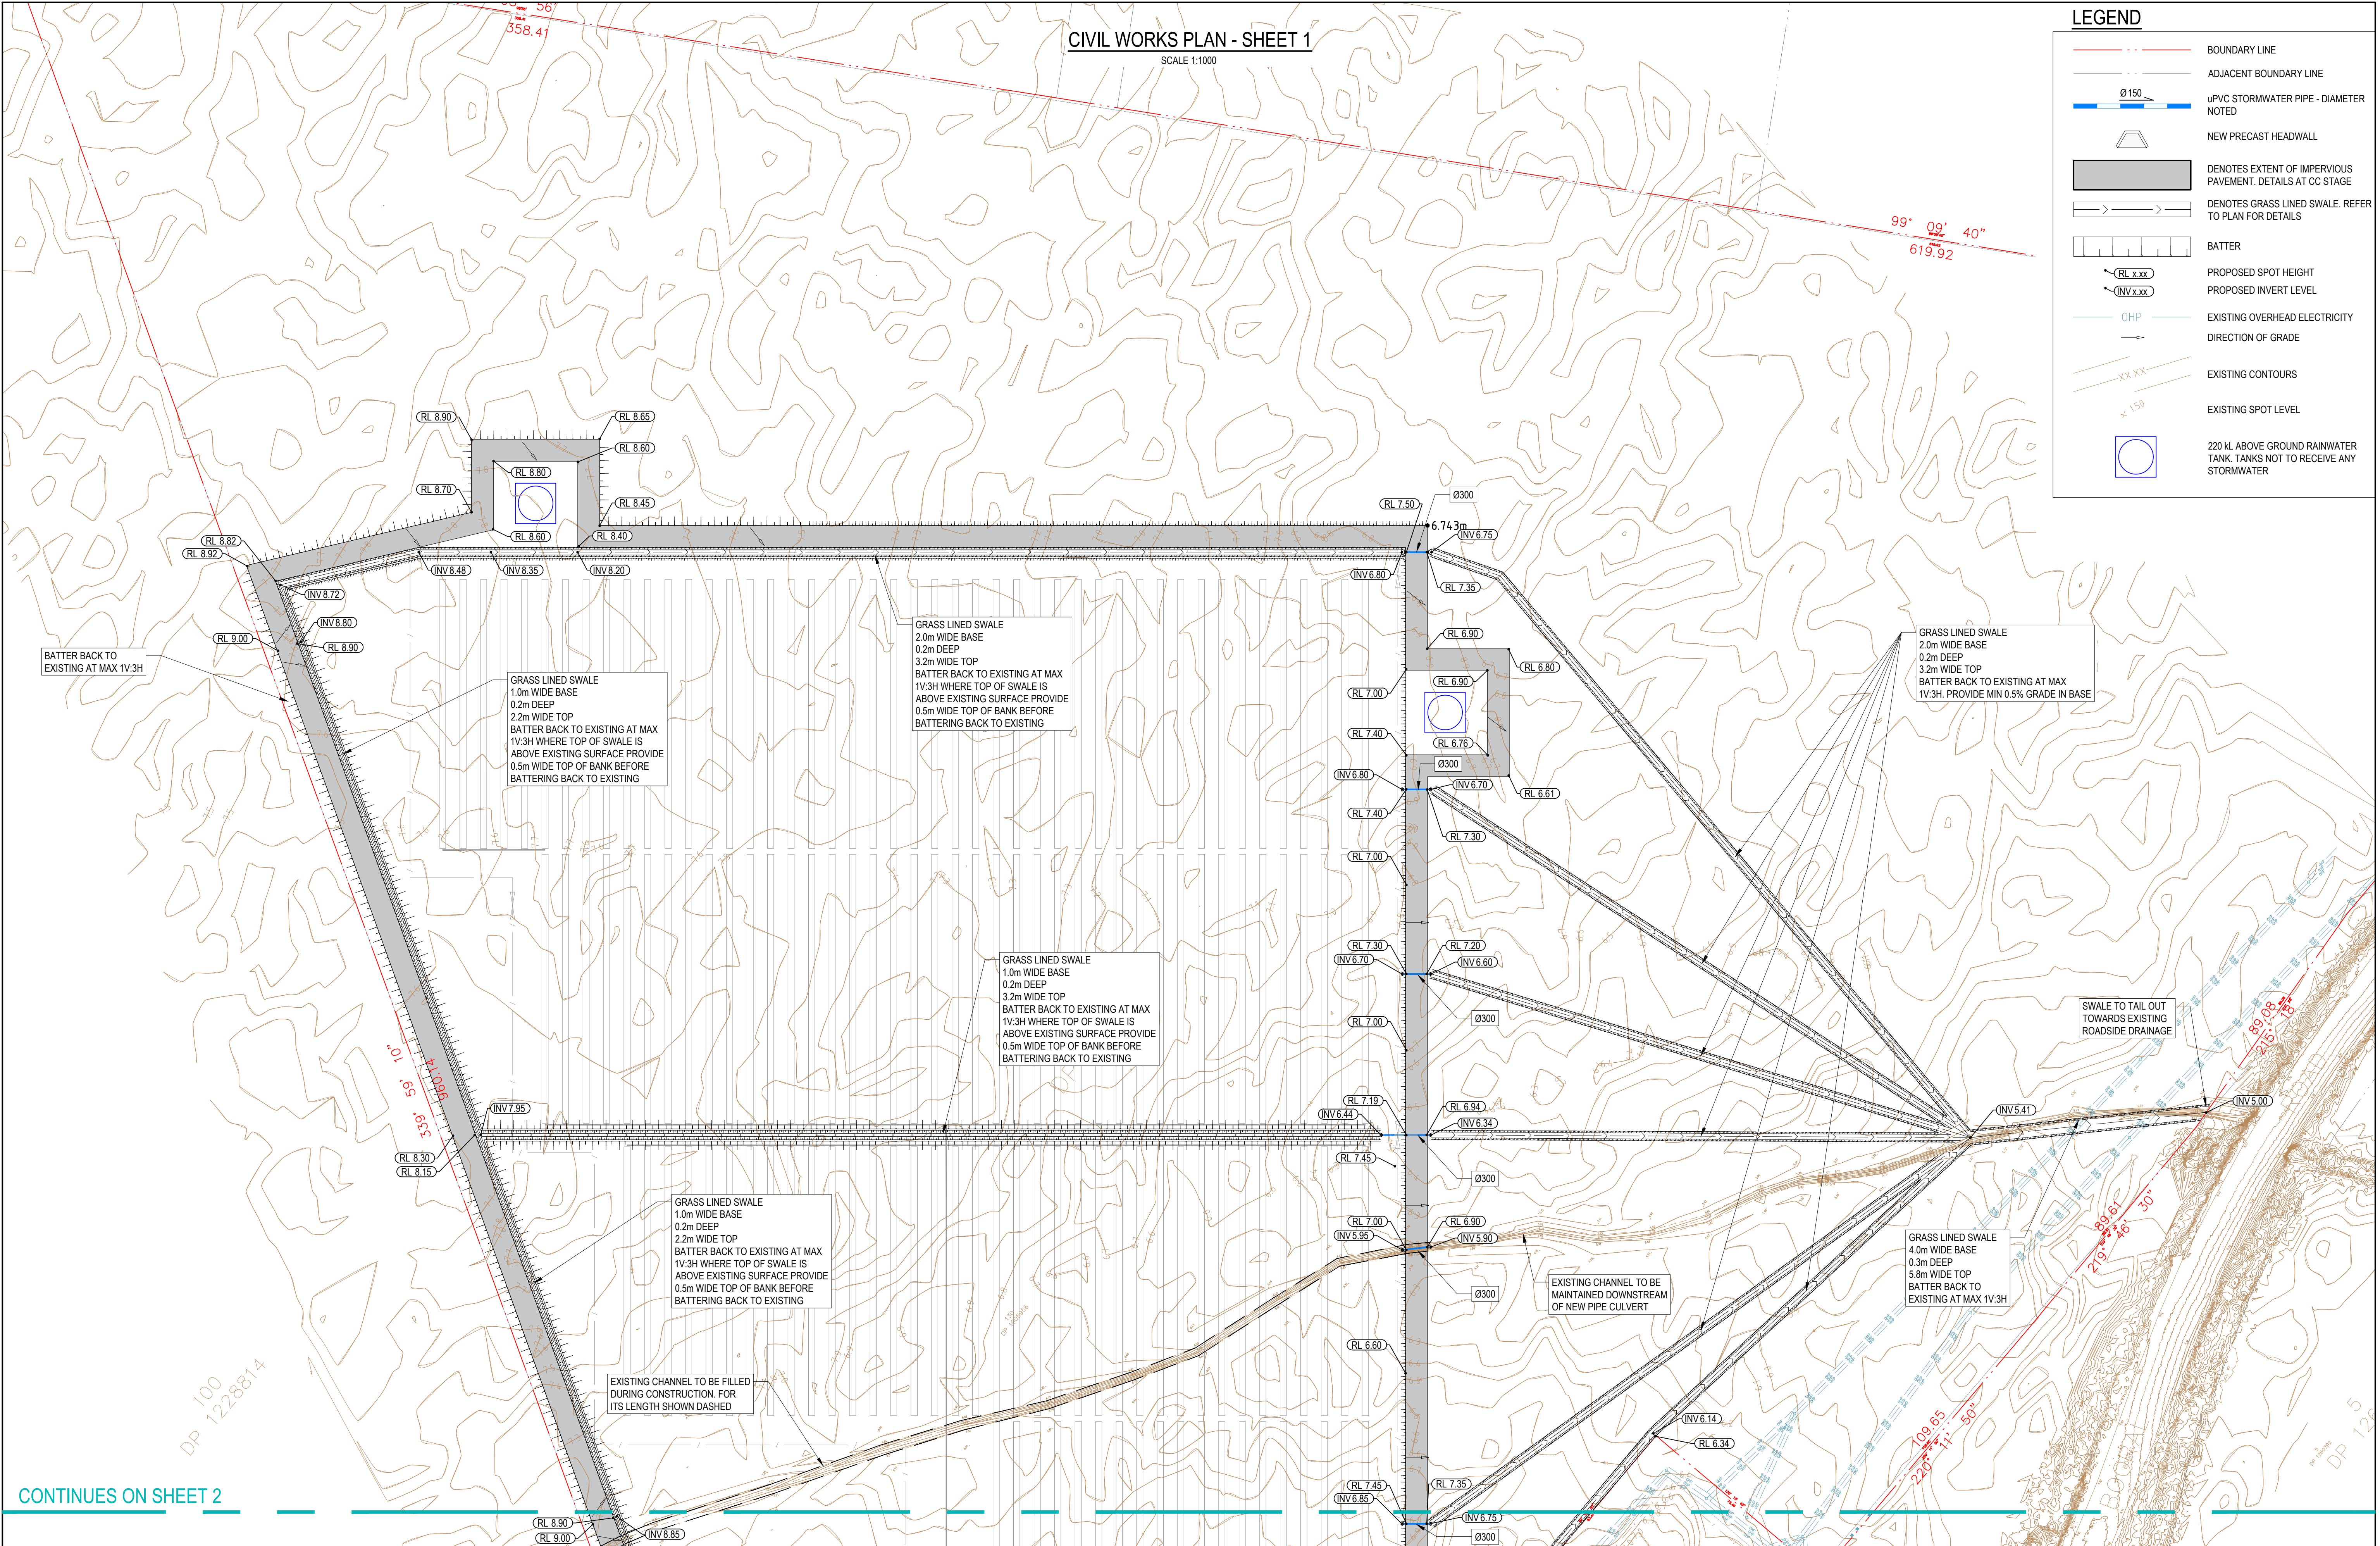

REVIEWS	</
---------	--	--	----

CONTINUES ON SHEET 1

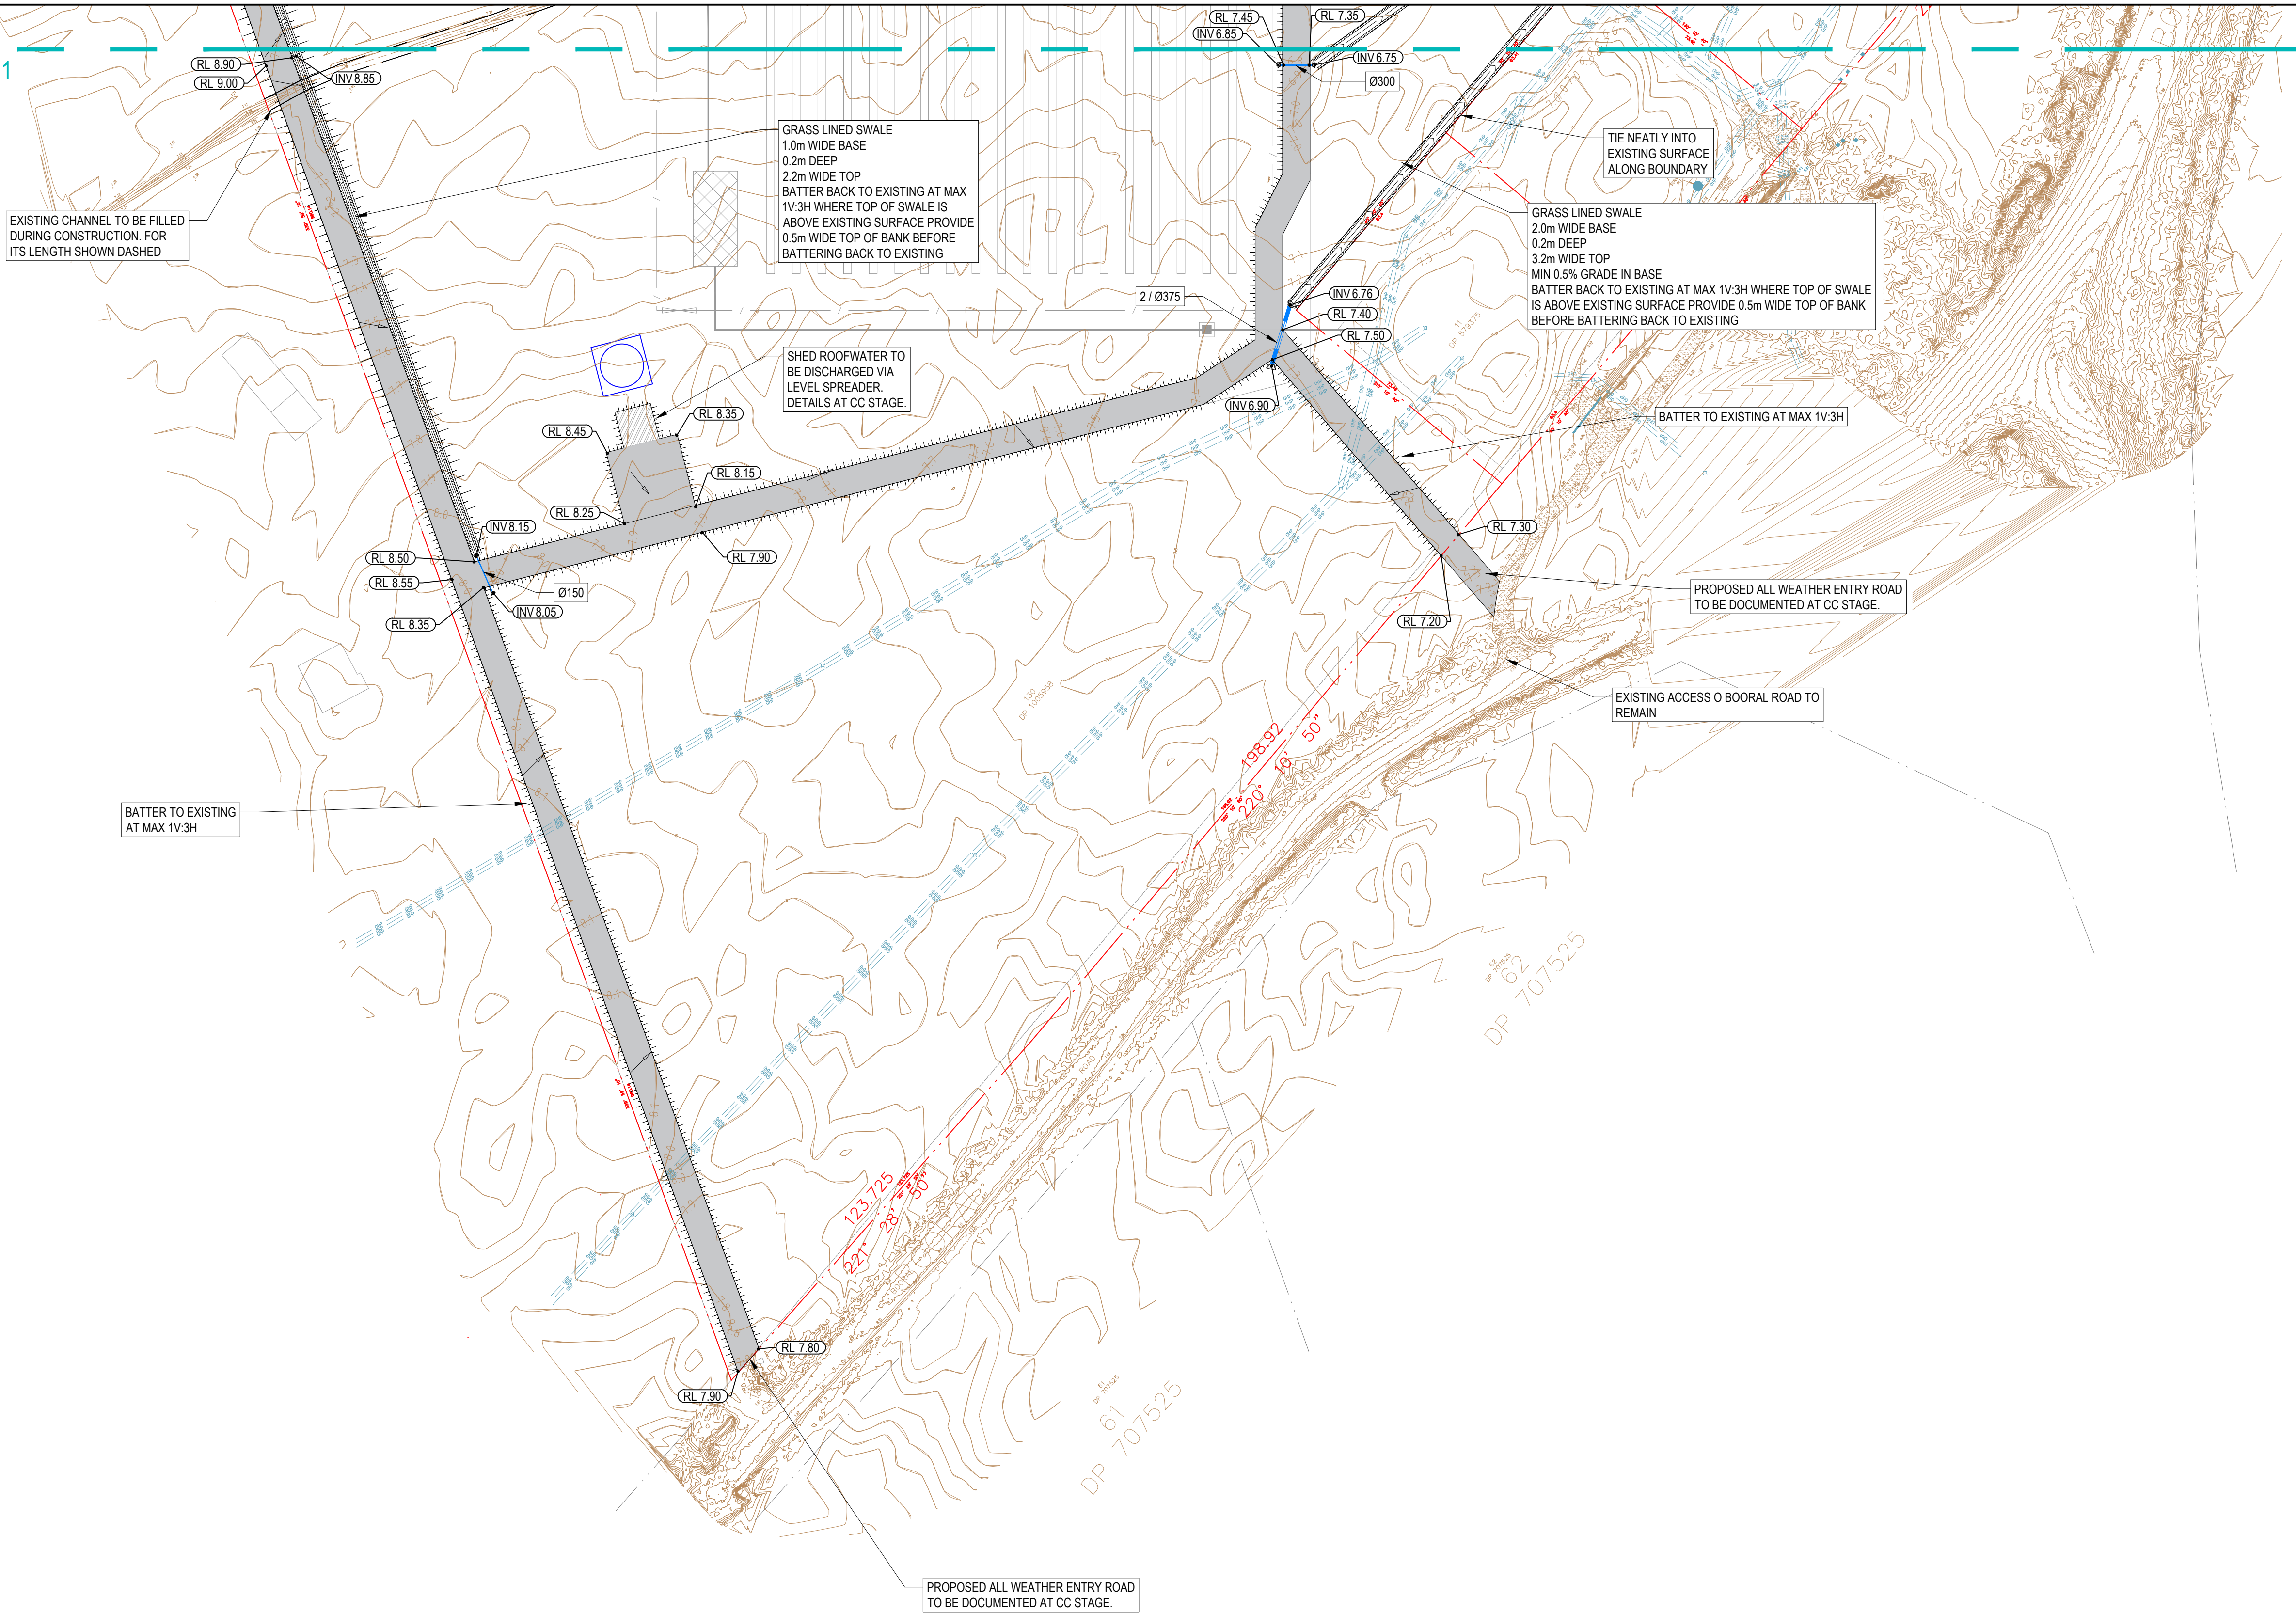

- LEGEND**
- BOUNDARY LINE
 - ADJACENT BOUNDARY LINE
 - Ø150
uPVC STORMWATER PIPE - DIAMETER NOTED
 - NEW PRECAST HEADWALL
 - DENOTES EXTENT OF IMPERVIOUS PAVEMENT. DETAILS AT CC STAGE
 - DENOTES GRASS LINED SWALE. REFER TO PLAN FOR DETAILS
 - BATTER
 - PROPOSED SPOT HEIGHT
PROPOSED INVERT LEVEL
 - OHP
DIRECTION OF GRADE
 - EXISTING CONTOURS
 - EXISTING SPOT LEVEL
 - 220 KL ABOVE GROUND RAINWATER TANK. TANKS NOT TO RECEIVE ANY STORMWATER

CIVIL WORKS PLAN - SHEET 2

SCALE 1:1000


REVISIONS

REV	DATE	DRN	DES	CHK	DRAWING STATUS
A	06.05.25	J.J.	F.M.	J.T.	ISSUED FOR DEVELOPMENT APPLICATION

This drawing is **not** approved for construction unless signed.



COPYRIGHT - This drawing and the information provided shall remain the property of DRB Consulting Engineers Pty Ltd (DRB) and may not be used, copied or reproduced, in whole or part, for any purpose other than that for which it was supplied without the prior consent of DRB. This drawing has been produced in colour and may be incomplete if printed/copied in black & white. All dimensions to be verified on-site before commencing work.

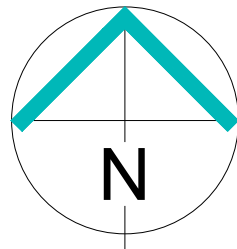

260 MAITLAND ROAD, MAYFIELD
PO BOX 4105 KOTARA EAST 2305
P: (02) 4040 0580
E: hello@drbengineering.com.au
ABN 64 625 755 482

CLIENT

PAUL SUN ENERGY PTY LTD

TITLE

CIVIL WORKS PLAN - SHEET 2

PROJECT

SOLAR FARM

LOT 130 DP 1005958 BOORAL ROAD,
BULAHDELAH, NSW 2423

DRAWING STATUS
NOT FOR CONSTRUCTION

SCALE
1:1000 (A1)

PROJECT REF No.
243370

DRAWING No.
CIV-012

SHEET SIZE
A1

P.M.
F.M.

REVISION
A