


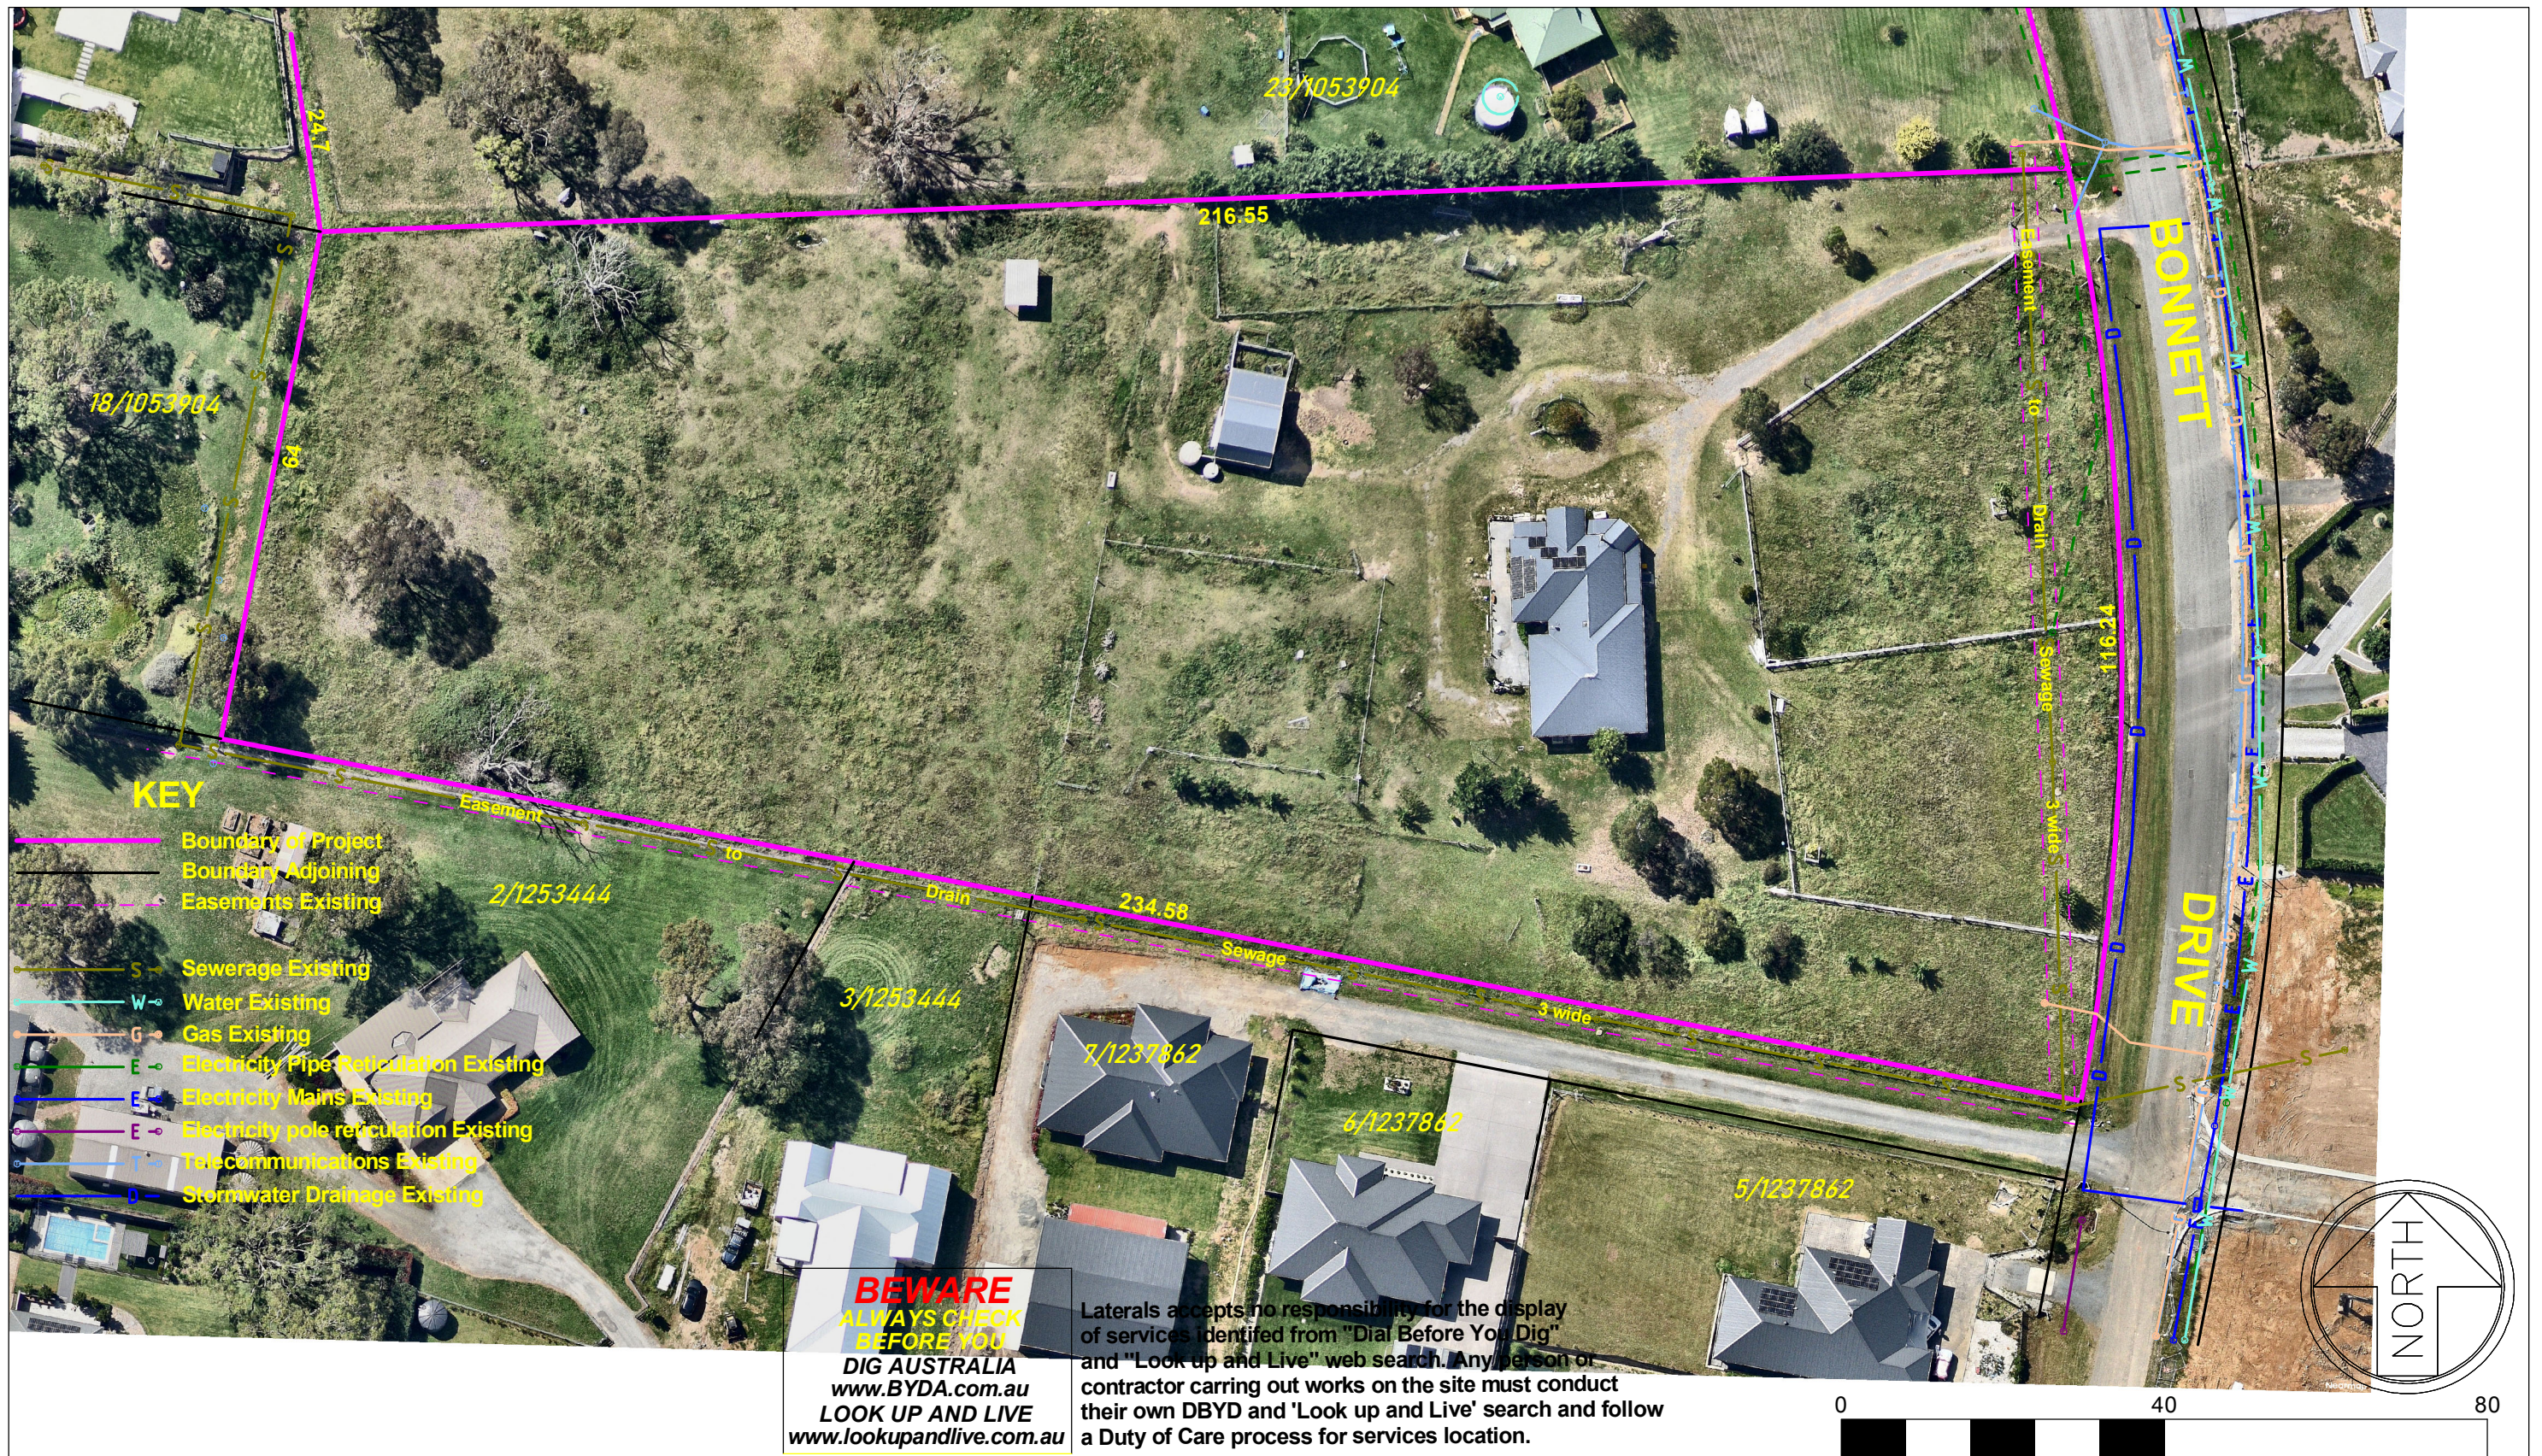

NOTES:

1. Contours derived from LIDAR (GDA 2020).
2. Aerial Photography derived from Near Map 3 March 2024.

PLAN

Showing Proposed Development
Lot 24 DP 1053904
27 Bonnett Drive, Run-O-Waters

Scale 1:800 on A3

*Laterals
Planning*

41 Goldsmith Street (PO Box 1326)
Goulburn NSW 2580
Phone: 02 4821 0973 Fax 02 3821 0973
18C Winter Street, Tinonee NSW 2430
Mobile: 0427 210 973

Sheet No: 2

No of Sheets: 5

Date: 7 February 2025

PLAN NO: 2412

EXISTING SITE PLAN
AERIAL PHOTOGRAPHY