

S4.55 Drawings Prepared by FLDC ARCHITECTS
2D, 322 Kingsgrove Rd, Kingsgrove, Sydney 2208, office: (02) 9588 3532 email -info@fldc.com.au
COPYRIGHT FLDC ARCHITECTS

S4.55 001	COVER PAGE
S4.55 100	EXISTING SITE/ROOF PLAN
S4.55 101	EXISTING GROUND FLOOR PLAN
S4.55 102	DA APPROVED SITE/ROOF PLAN
S4.55 103	PROPOSED SITE/ROOF PLAN
S4.55 104	DA APPROVED GROUND FLOOR PLAN
S4.55 105	PROPOSED GROUND FLOOR PLAN
S4.55 106	PROPOSED ATTIC/STORAGE FLOOR PLAN
S4.55 200	EXISTING ELEVATIONS
S4.55 201	EXISTING ELEVATIONS
S4.55 202	PROPOSED ELEVATIONS
S4.55 203	PROPOSED ELEVATIONS
S4.55 300	EXISTING SECTIONS
S4.55 301	EXISTING SECTIONS
S4.55 302	PROPOSED SECTIONS
S4.55 303	PROPOSED SECTIONS
S4.55 400	SCHEDULE OF AMENDMENTS
S4.55 401	SCHEDULE OF AMENDMENTS
S4.55 402	SCHEDULE OF AMENDMENTS
S4.55 500	MATERIAL AND FINISHES SCHEDULE



 PROPOSED
 TO BE DEMOLISHED
 EXISTING

[illegible]

Area Analysis:

Proposed New Commercial Building
1108 - 1110 CANTERBURY ROAD, ROSELANDS
Site Area = 460 m²
Lot 143 & 144 in D.P. 12431
Calculations - External Walls excluded in calc.

EXISTING CALCULATIONS


GROUND FLOOR AREA = 156.59 m²
TOTAL AREA = 156.59 m²

DA APPROVED CALCULATIONS

GROUND FLOOR AREA = 100 m²
TOTAL AREA = 100 m²

PROPOSED CALCULATIONS

GROUND FLOOR AREA = 100 m²
ATTIC FLOOR AREA = 61.07 m²
TOTAL AREA = 100 m² (EXCLUDING ATTIC)
PROPOSED FSR = 0.5 :1
ALLOWABLE FSR = 0.5 :1

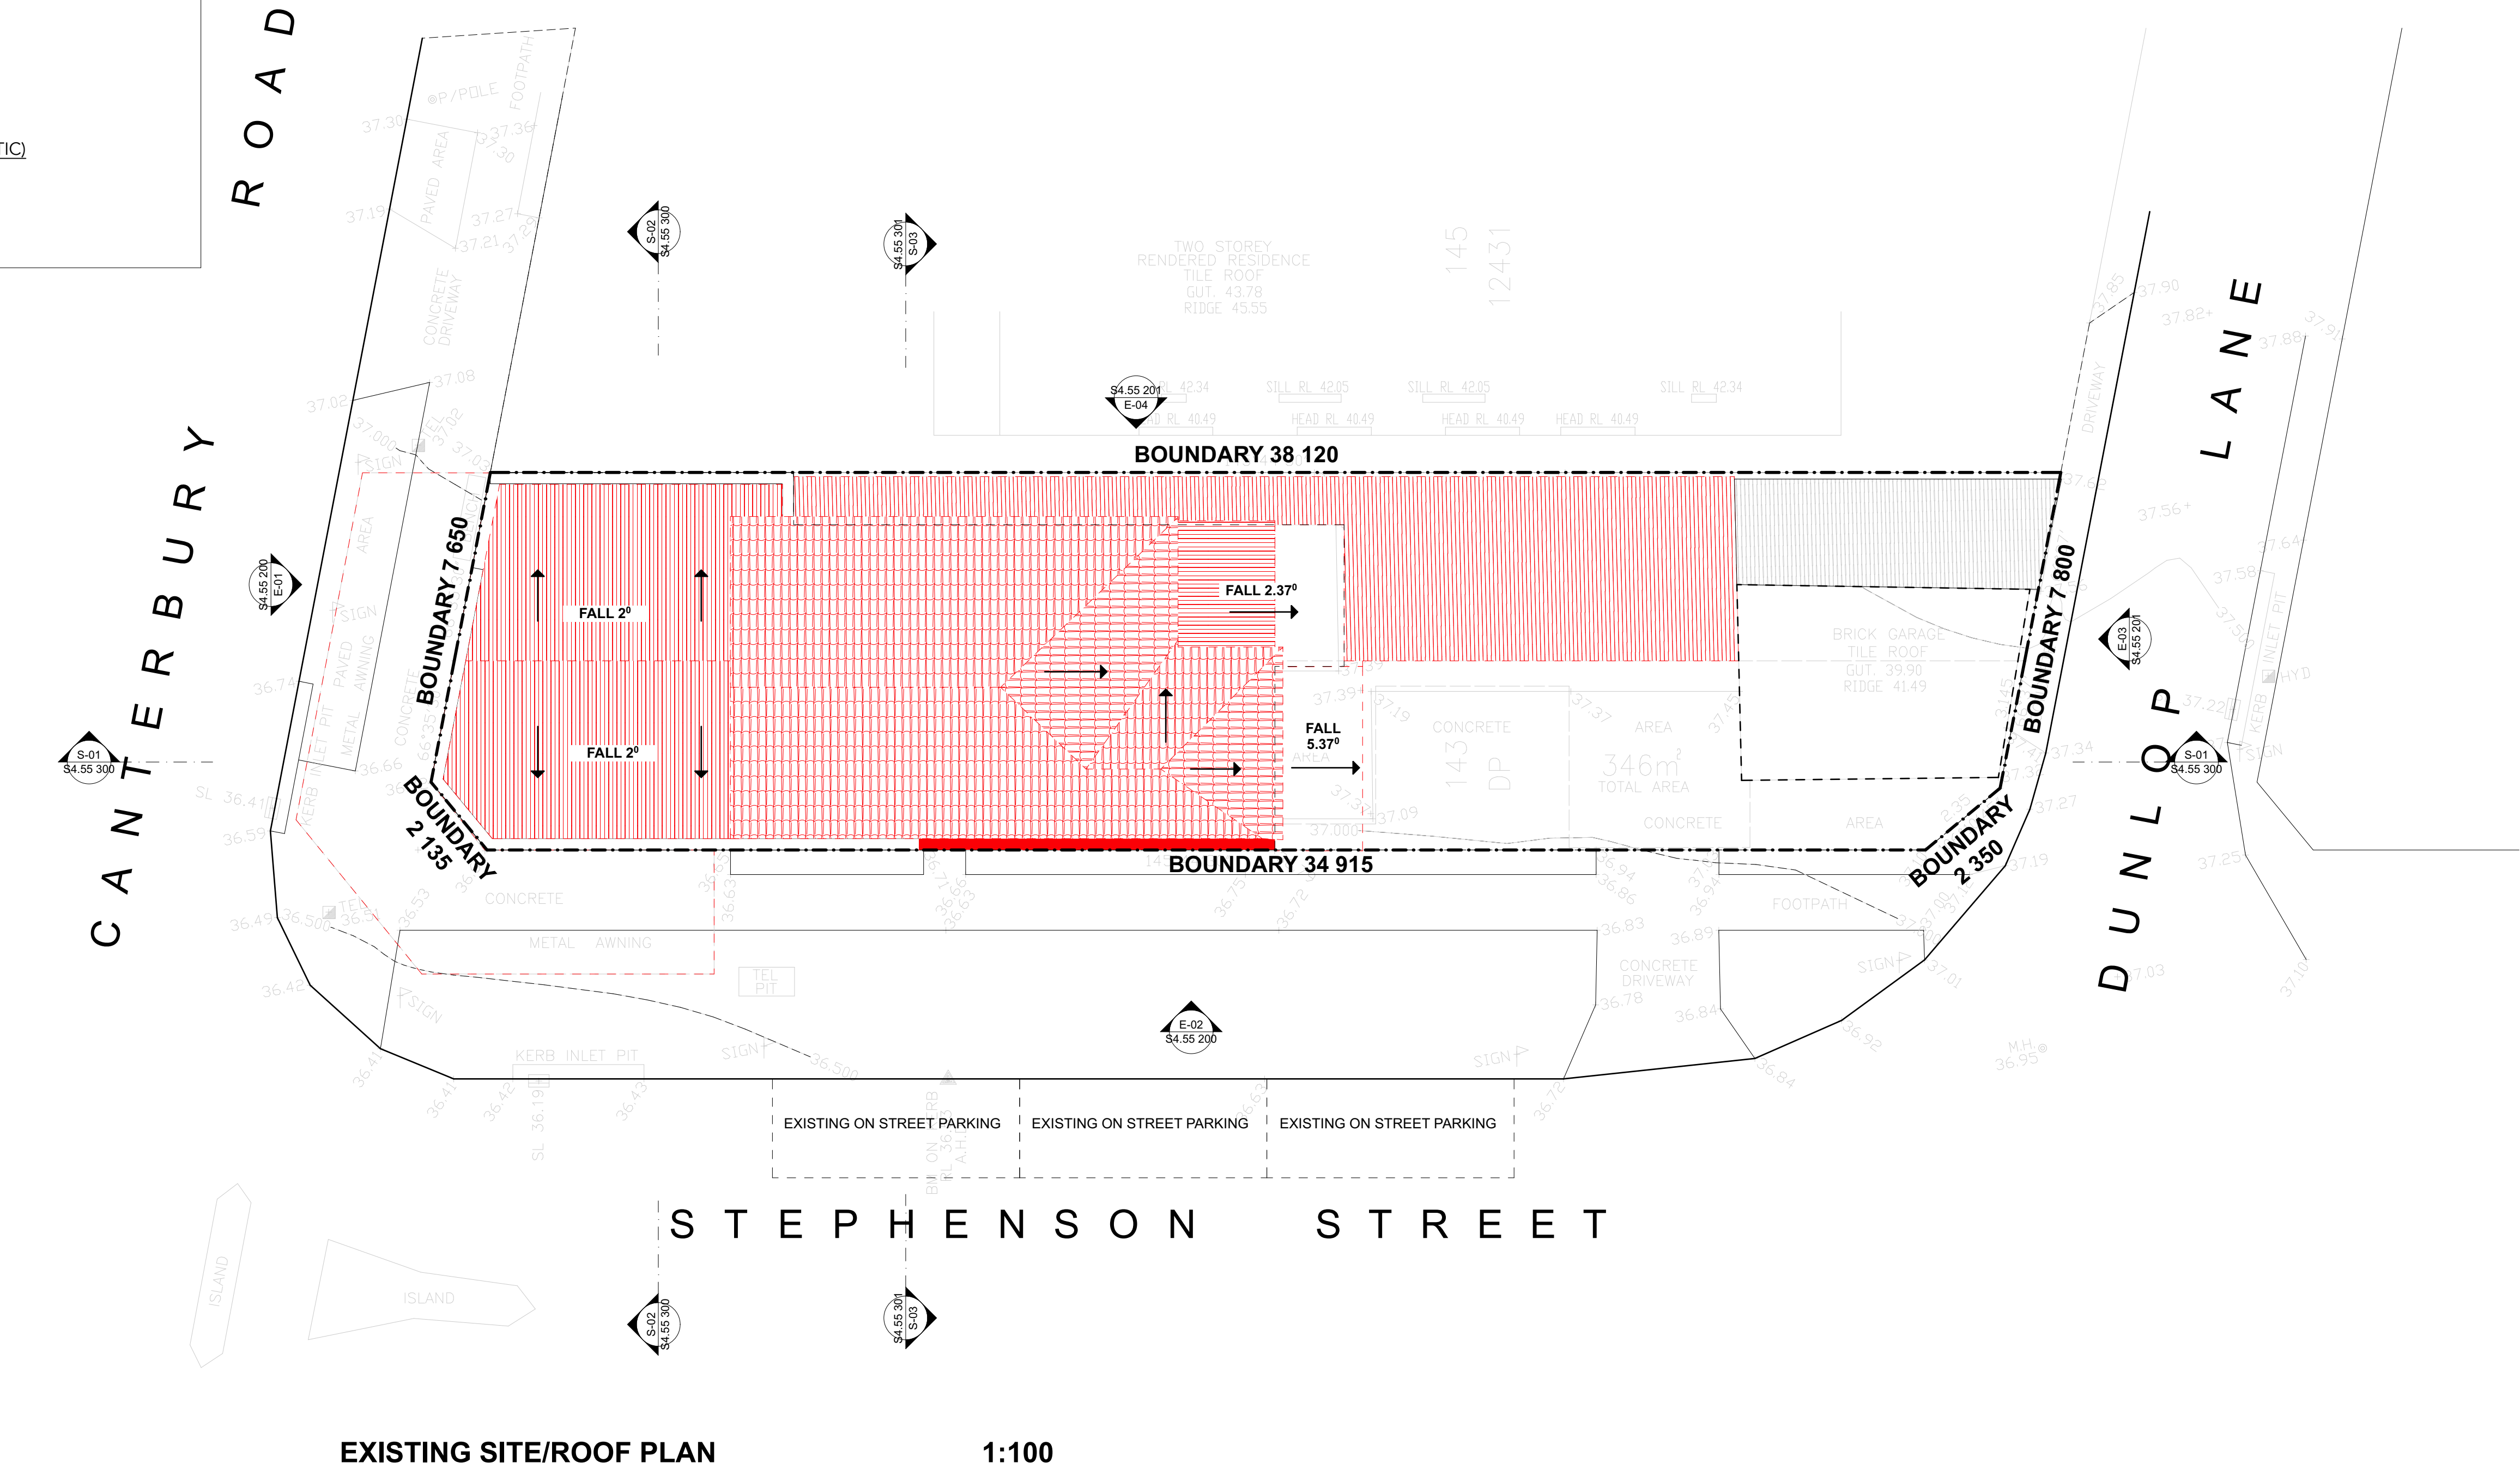

LEGEND

- PROPOSED
- TO BE DEMOLISHED
- EXISTING

NORTH: 	
------------	--	--	

Area Analysis:

Proposed New Commercial Building
1108 - 1110 CANTERBURY ROAD, ROSELANDS
Site Area = 460 m²
Lot 143 & 144 in D.P. 12431
Calculations - External Walls excluded in calc.

EXISTING CALCULATIONS


GROUND FLOOR AREA = 156.59 m²
TOTAL AREA = 156.59 m²

DA APPROVED CALCULATIONS

GROUND FLOOR AREA = 100 m²
TOTAL AREA = 100 m²

PROPOSED CALCULATIONS

GROUND FLOOR AREA = 100 m²
ATTIC FLOOR AREA = 61.07 m²
TOTAL AREA = 100 m² (EXCLUDING ATTIC)
PROPOSED FSR = 0.5 :1
ALLOWABLE FSR = 0.5 :1

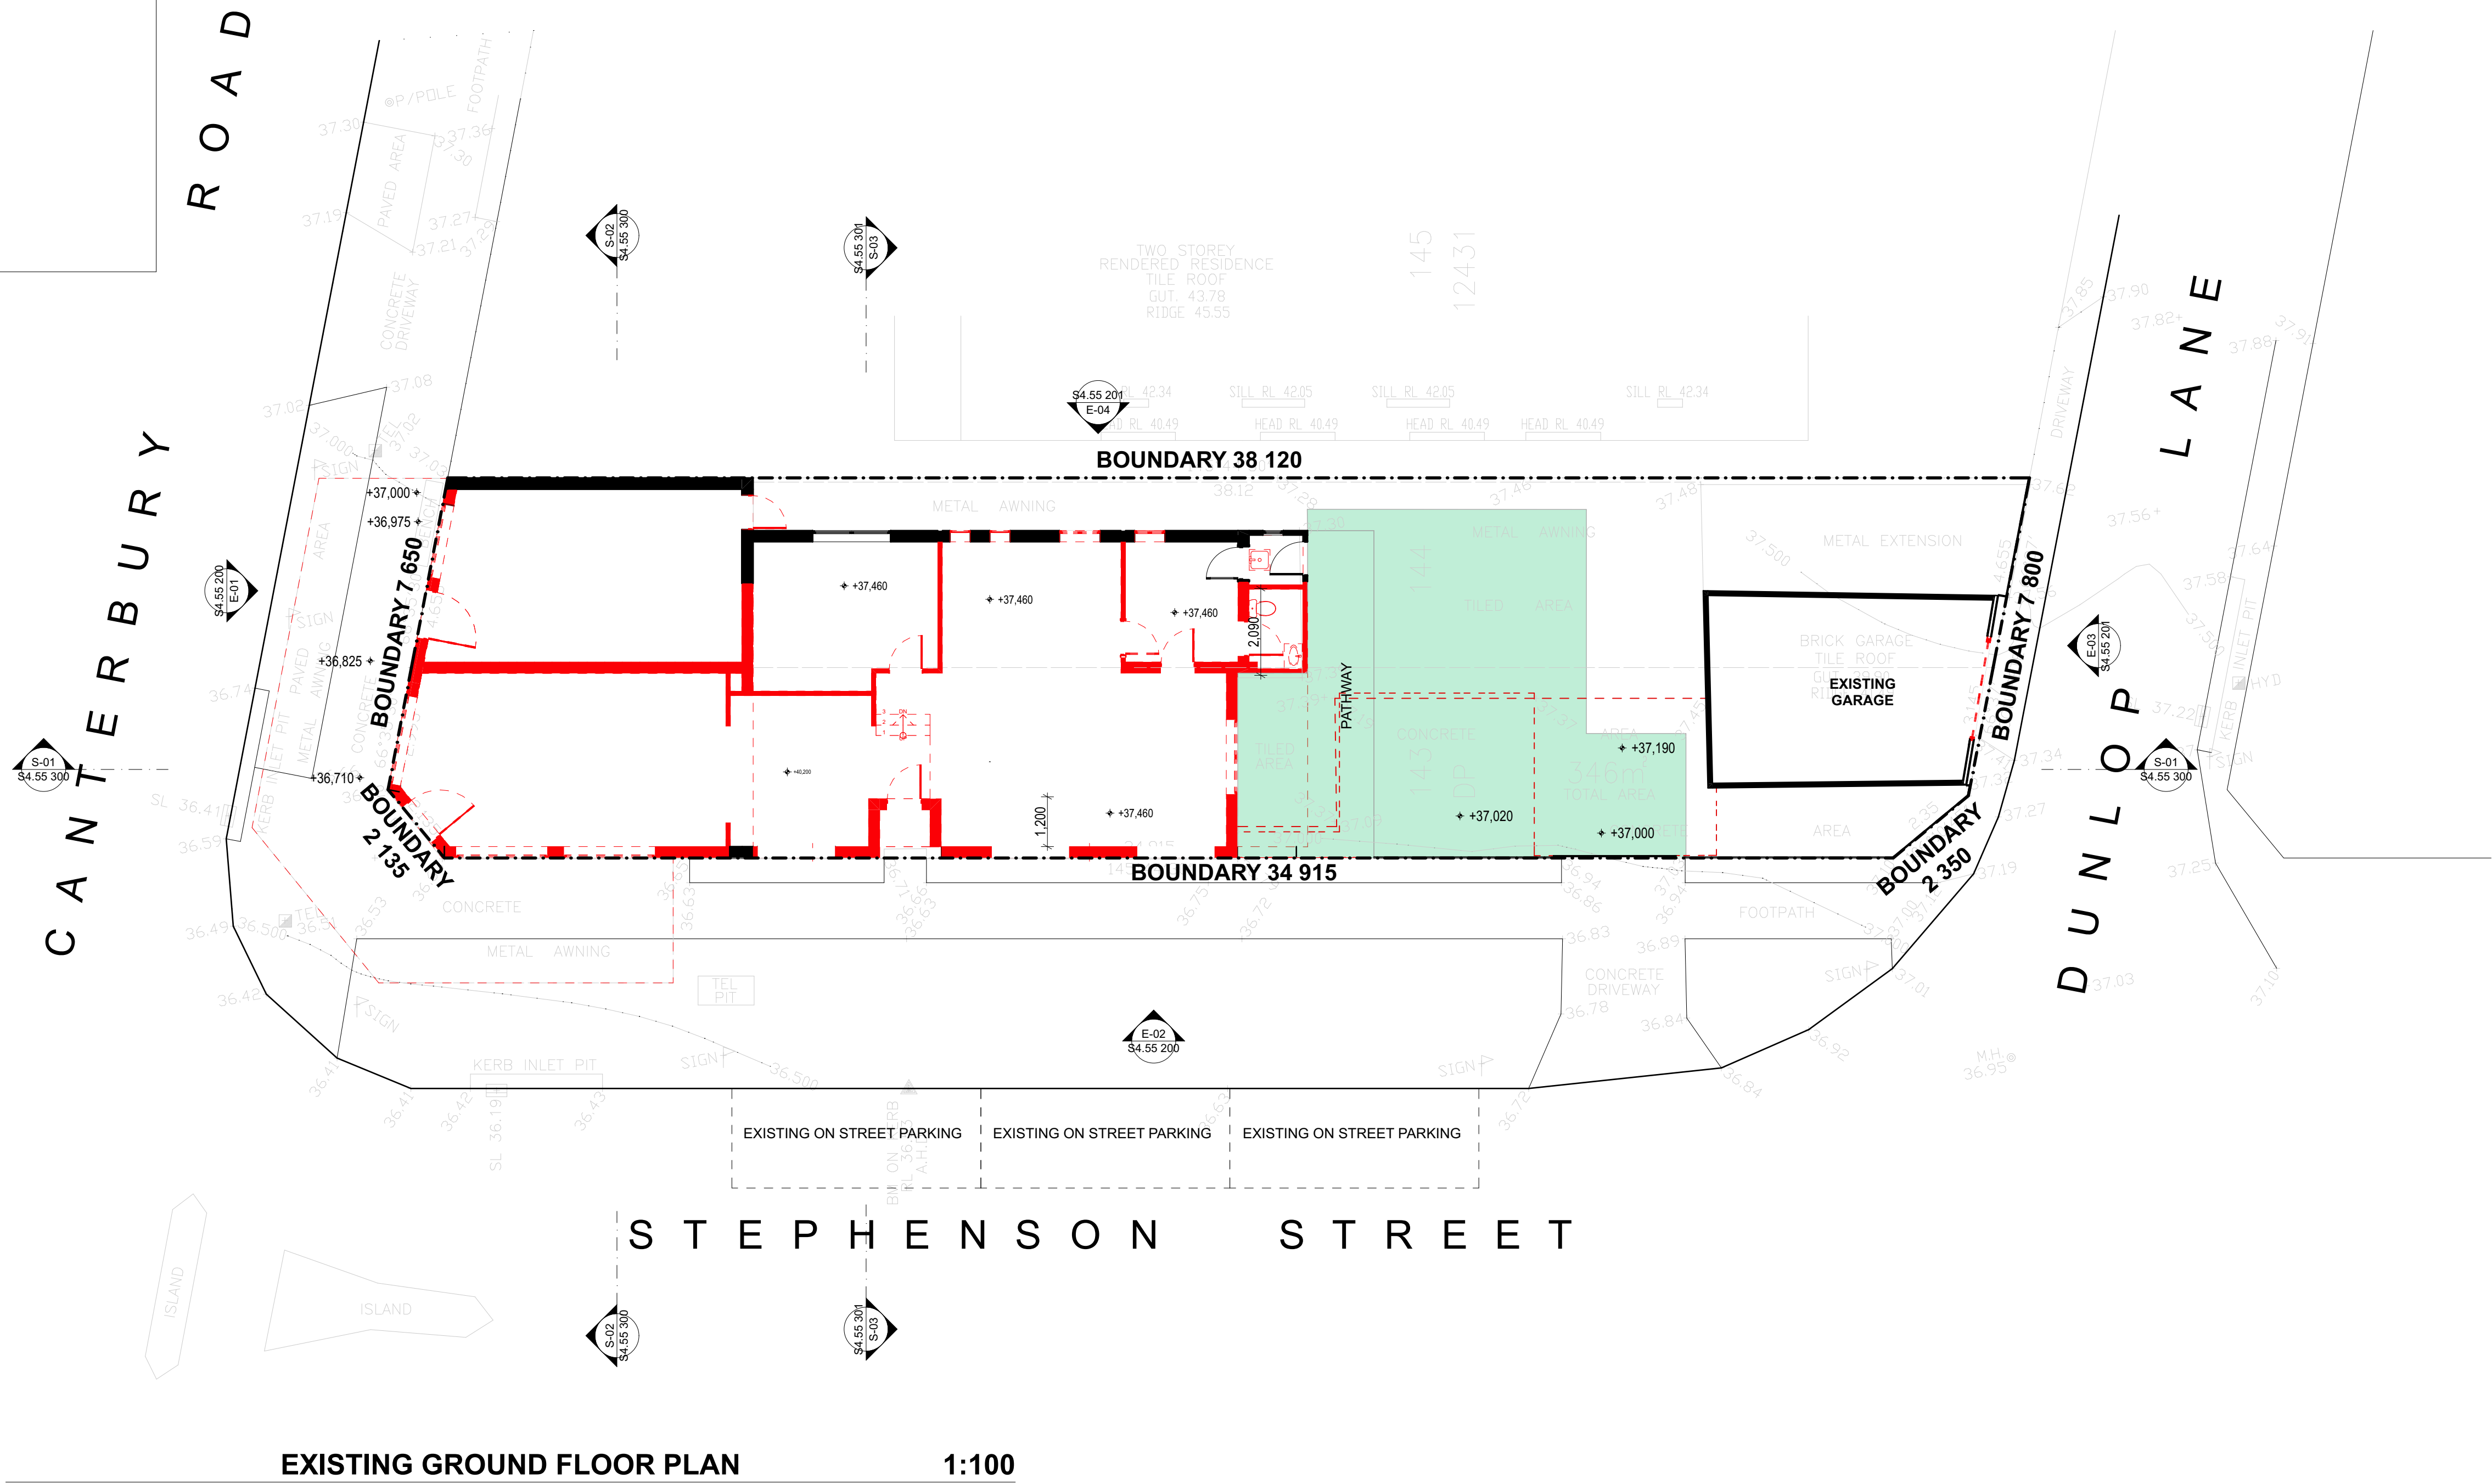

LEGEND


- PROPOSED
- TO BE DEMOLISHED
- EXISTING

NORTH: 					General Notes The Builder shall check all dimensions and levels on site prior to construction. Notify any errors, discrepancies or omissions to the architect. Drawings shall not be used for construction purposes until issued for construction. Do not scale drawings. All boundaries and contours subject to survey.		PROJECT NAME : ROSELANDS COMMERCIAL - S4.55		DRAWING TITLE : EXISTING GROUND FLOOR PLAN		Project No: P2502ROS		COPYRIGHT © FLDC ARCHITECTS REGISTRATION 8140	
					CLIENT : #Client Company		SITE : 1108 - 1110 CANTERBURY ROAD, ROSELANDS NSW 2196				Scale: 1:100 @ A1 1:200 @ A3		Status: S4.55	
					#Client Full Address						Start Date: 09.07.2025		Drawing No: S4.55 101	
					#Client City, #Client Postcode						Plot Date: xx		Rev	
					#Client Phone Number F: #Client Fax E: #Client E-mail						Drawn By: K.C		Checked By: R.T	

Proposed New Commercial Building
1108 - 1110 CANTERBURY ROAD, ROSELANDS
Site Area = 460 m²
Lot 143 & 144 in D.P. 12431
Calculations - External Walls excluded in calc.

GROUND FLOOR AREA = 156.59 m²
TOTAL AREA = 156.59 m²

GROUND FLOOR AREA = 100 m²
ATTIC FLOOR AREA = 61.07 m²
TOTAL AREA = 100 m² (EXCLUDING ATTIC)
PROPOSED FSR = 0.5 : 1
ALLOWABLE FSR = 0.5 : 1

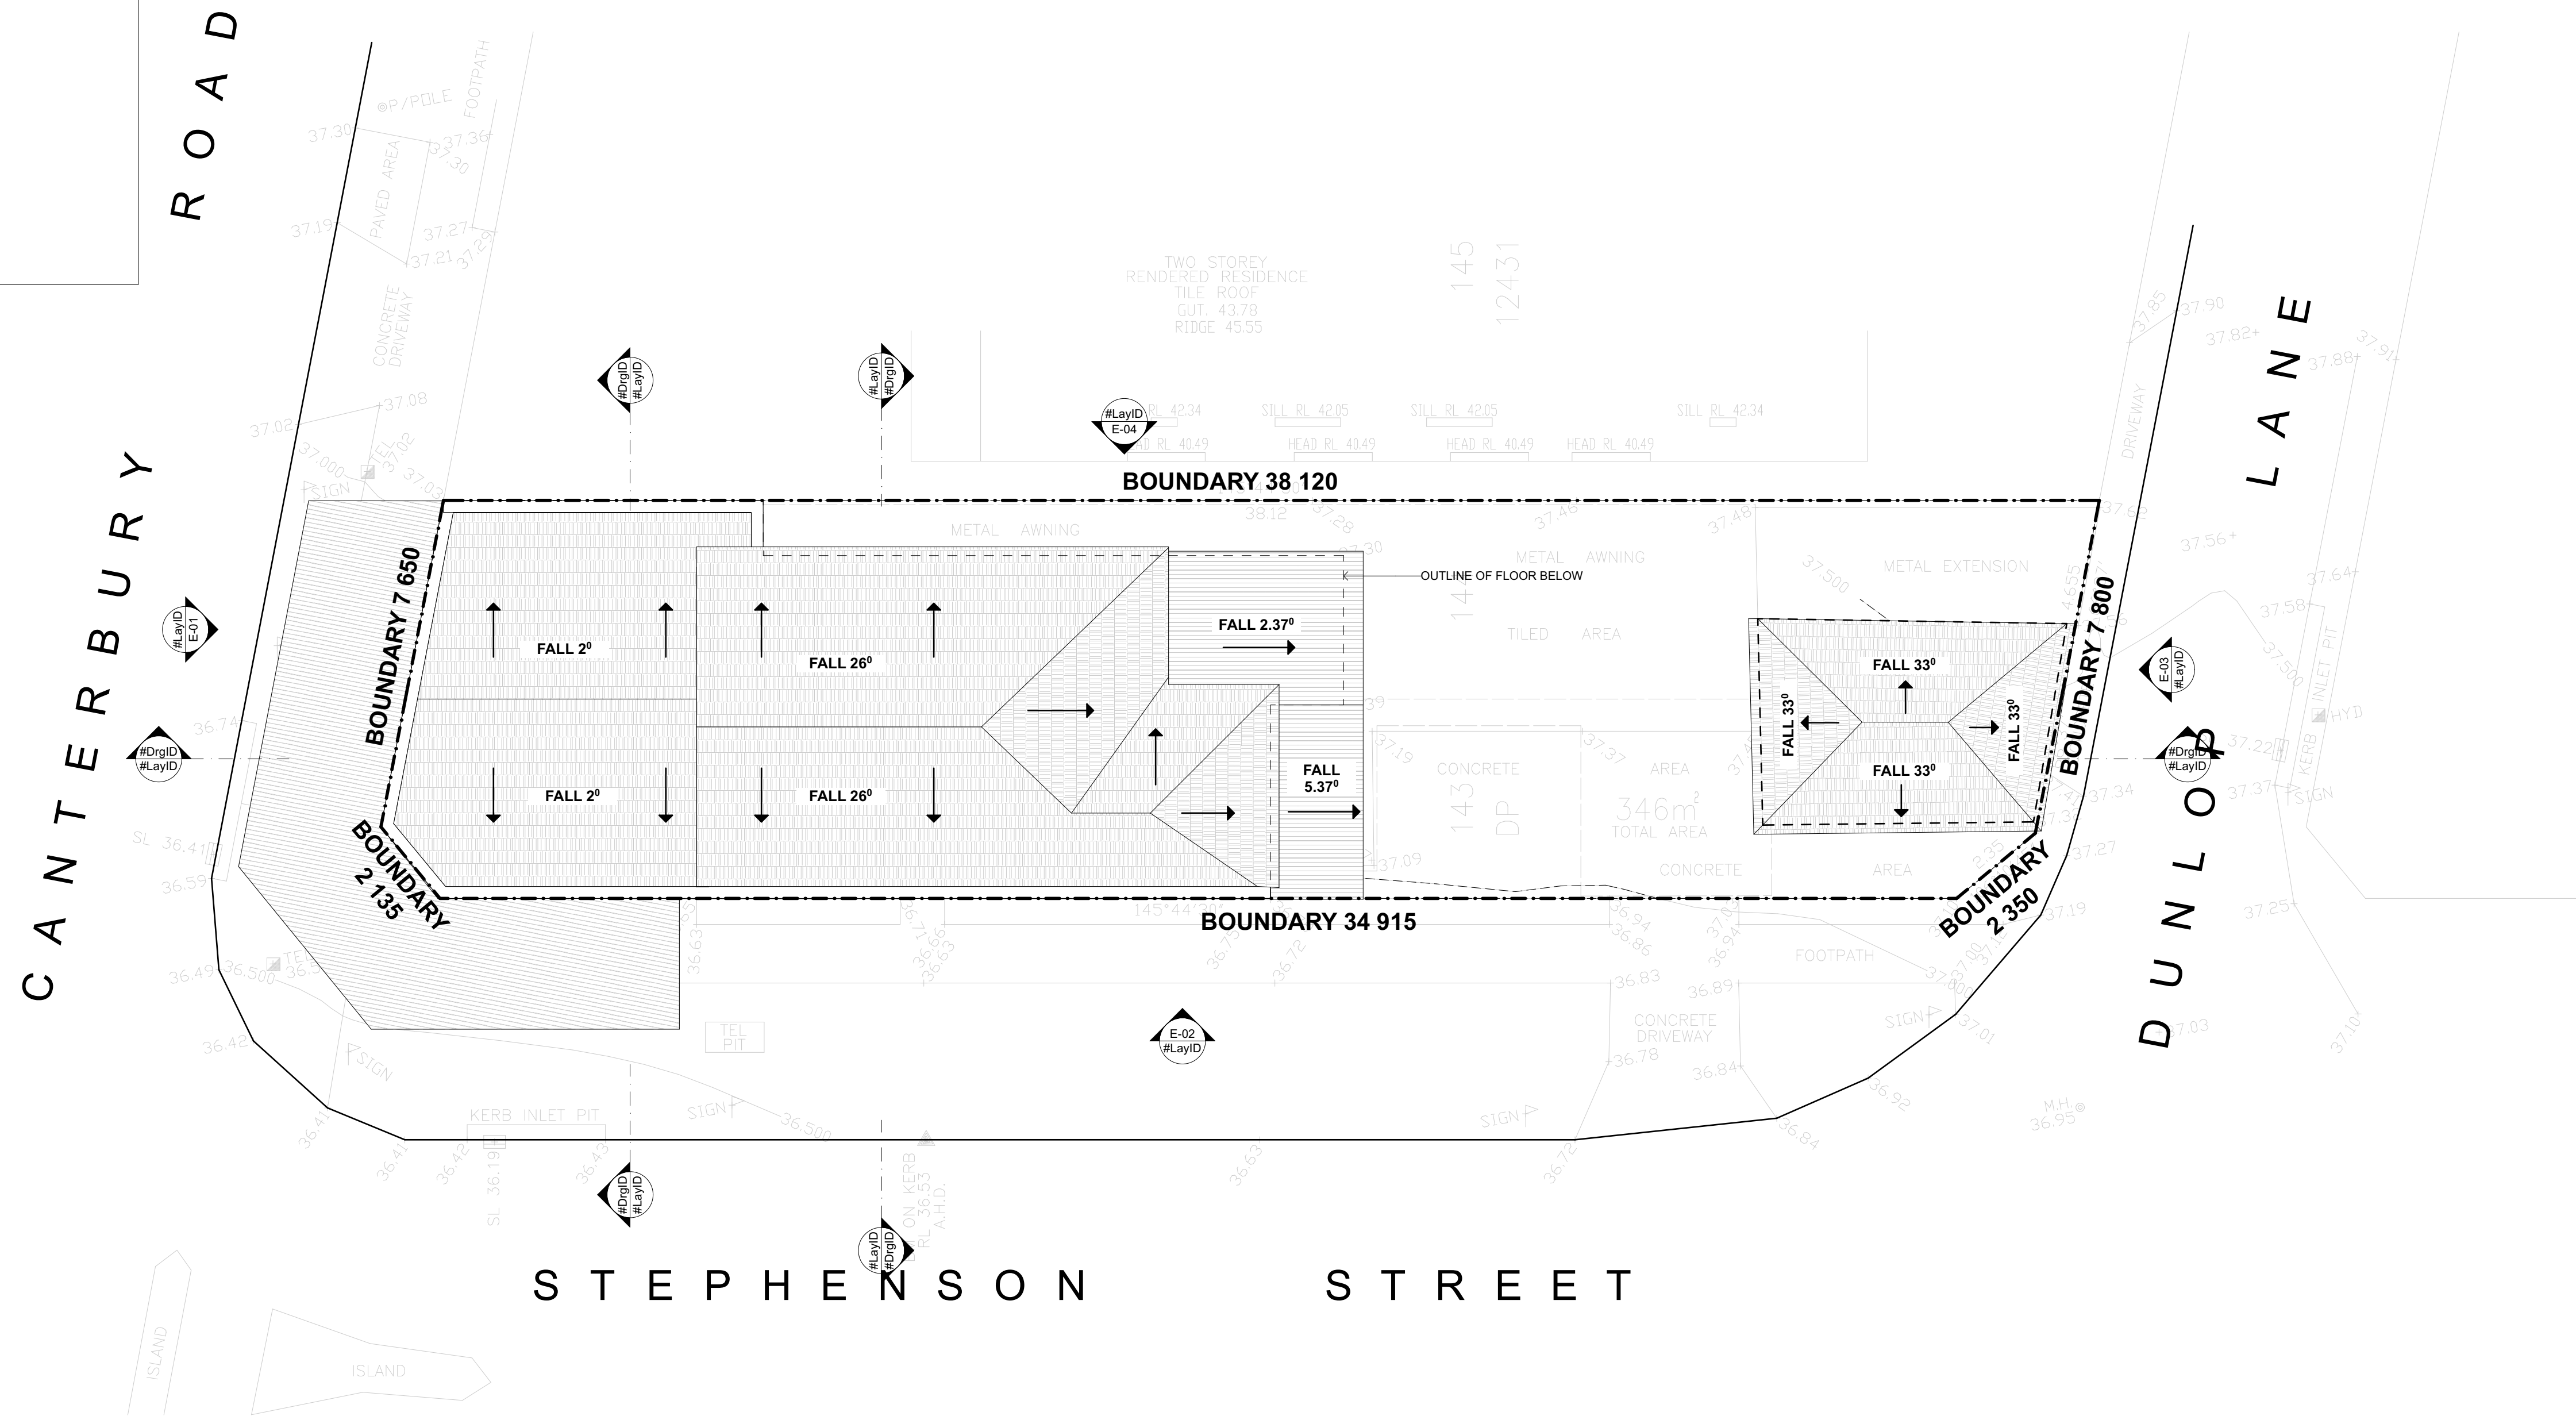

1:100

 PROPOSED
 TO BE DEMOLISHED
 EXISTING

[illegible]

Area Analysis:

Proposed New Commercial Building
1108 - 1110 CANTERBURY ROAD, ROSELANDS
Site Area = 460 m²
Lot 143 & 144 in D.P. 12431
Calculations - External Walls excluded in calc.

EXISTING CALCULATIONS


GROUND FLOOR AREA = 156.59 m²
TOTAL AREA = 156.59 m²

DA APPROVED CALCULATIONS

GROUND FLOOR AREA = 100 m²
TOTAL AREA = 100 m²

PROPOSED CALCULATIONS

GROUND FLOOR AREA = 100 m²
ATTIC FLOOR AREA = 61.07 m²
TOTAL AREA = 100 m² (EXCLUDING ATTIC)
PROPOSED FSR = 0.5 :1
ALLOWABLE FSR = 0.5 :1

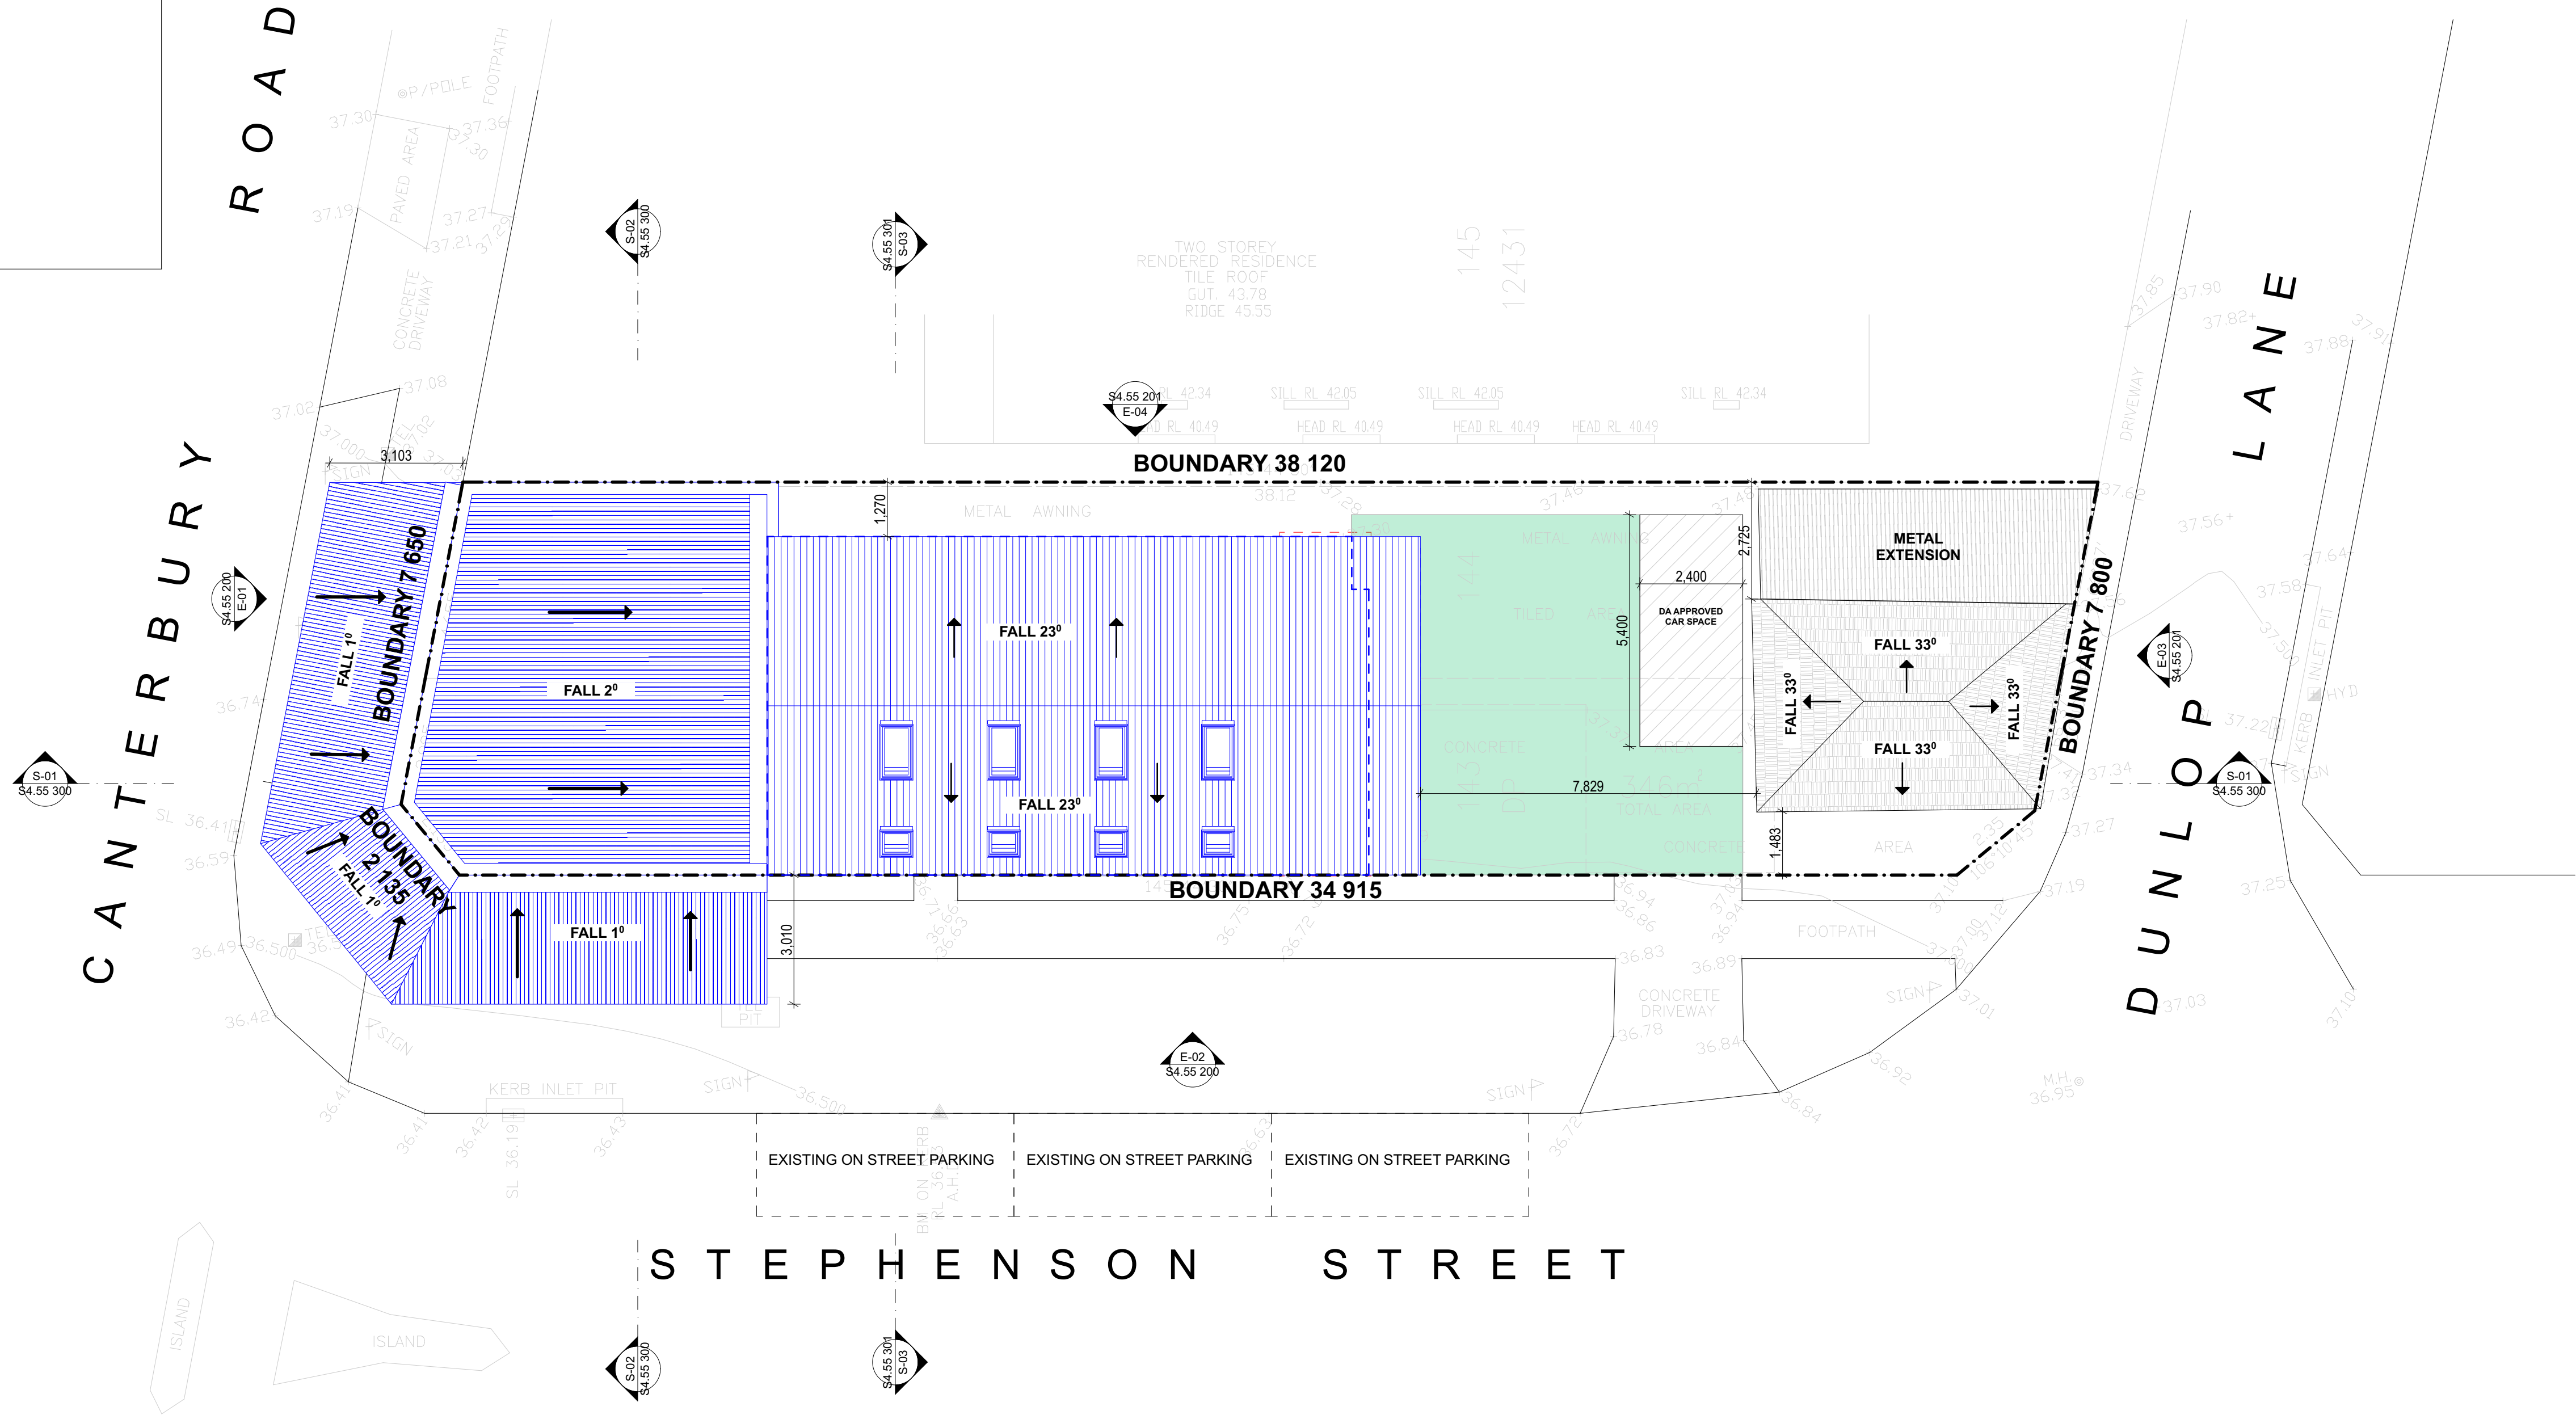

PROPOSED SITE/ROOF PLAN

1:100

LEGEND

- PROPOSED
- TO BE DEMOLISHED
- EXISTING

NORTH: 	
------------------------	--	--	

Area Analysis:

Proposed New Commercial Building
1108 - 1110 CANTERBURY ROAD, ROSELANDS
Site Area = 460 m²
Lot 143 & 144 in D.P. 12431
Calculations - External Walls excluded in calc.

EXISTING CALCULATIONS


GROUND FLOOR AREA = 156.59 m²
TOTAL AREA = 156.59 m²

DA APPROVED CALCULATIONS

GROUND FLOOR AREA = 100 m²
TOTAL AREA = 100 m²

PROPOSED CALCULATIONS

GROUND FLOOR AREA = 100 m²
ATTIC FLOOR AREA = 61.07 m²
TOTAL AREA = 100 m² (EXCLUDING ATTIC)
PROPOSED FSR = 0.5 :1
ALLOWABLE FSR = 0.5 :1

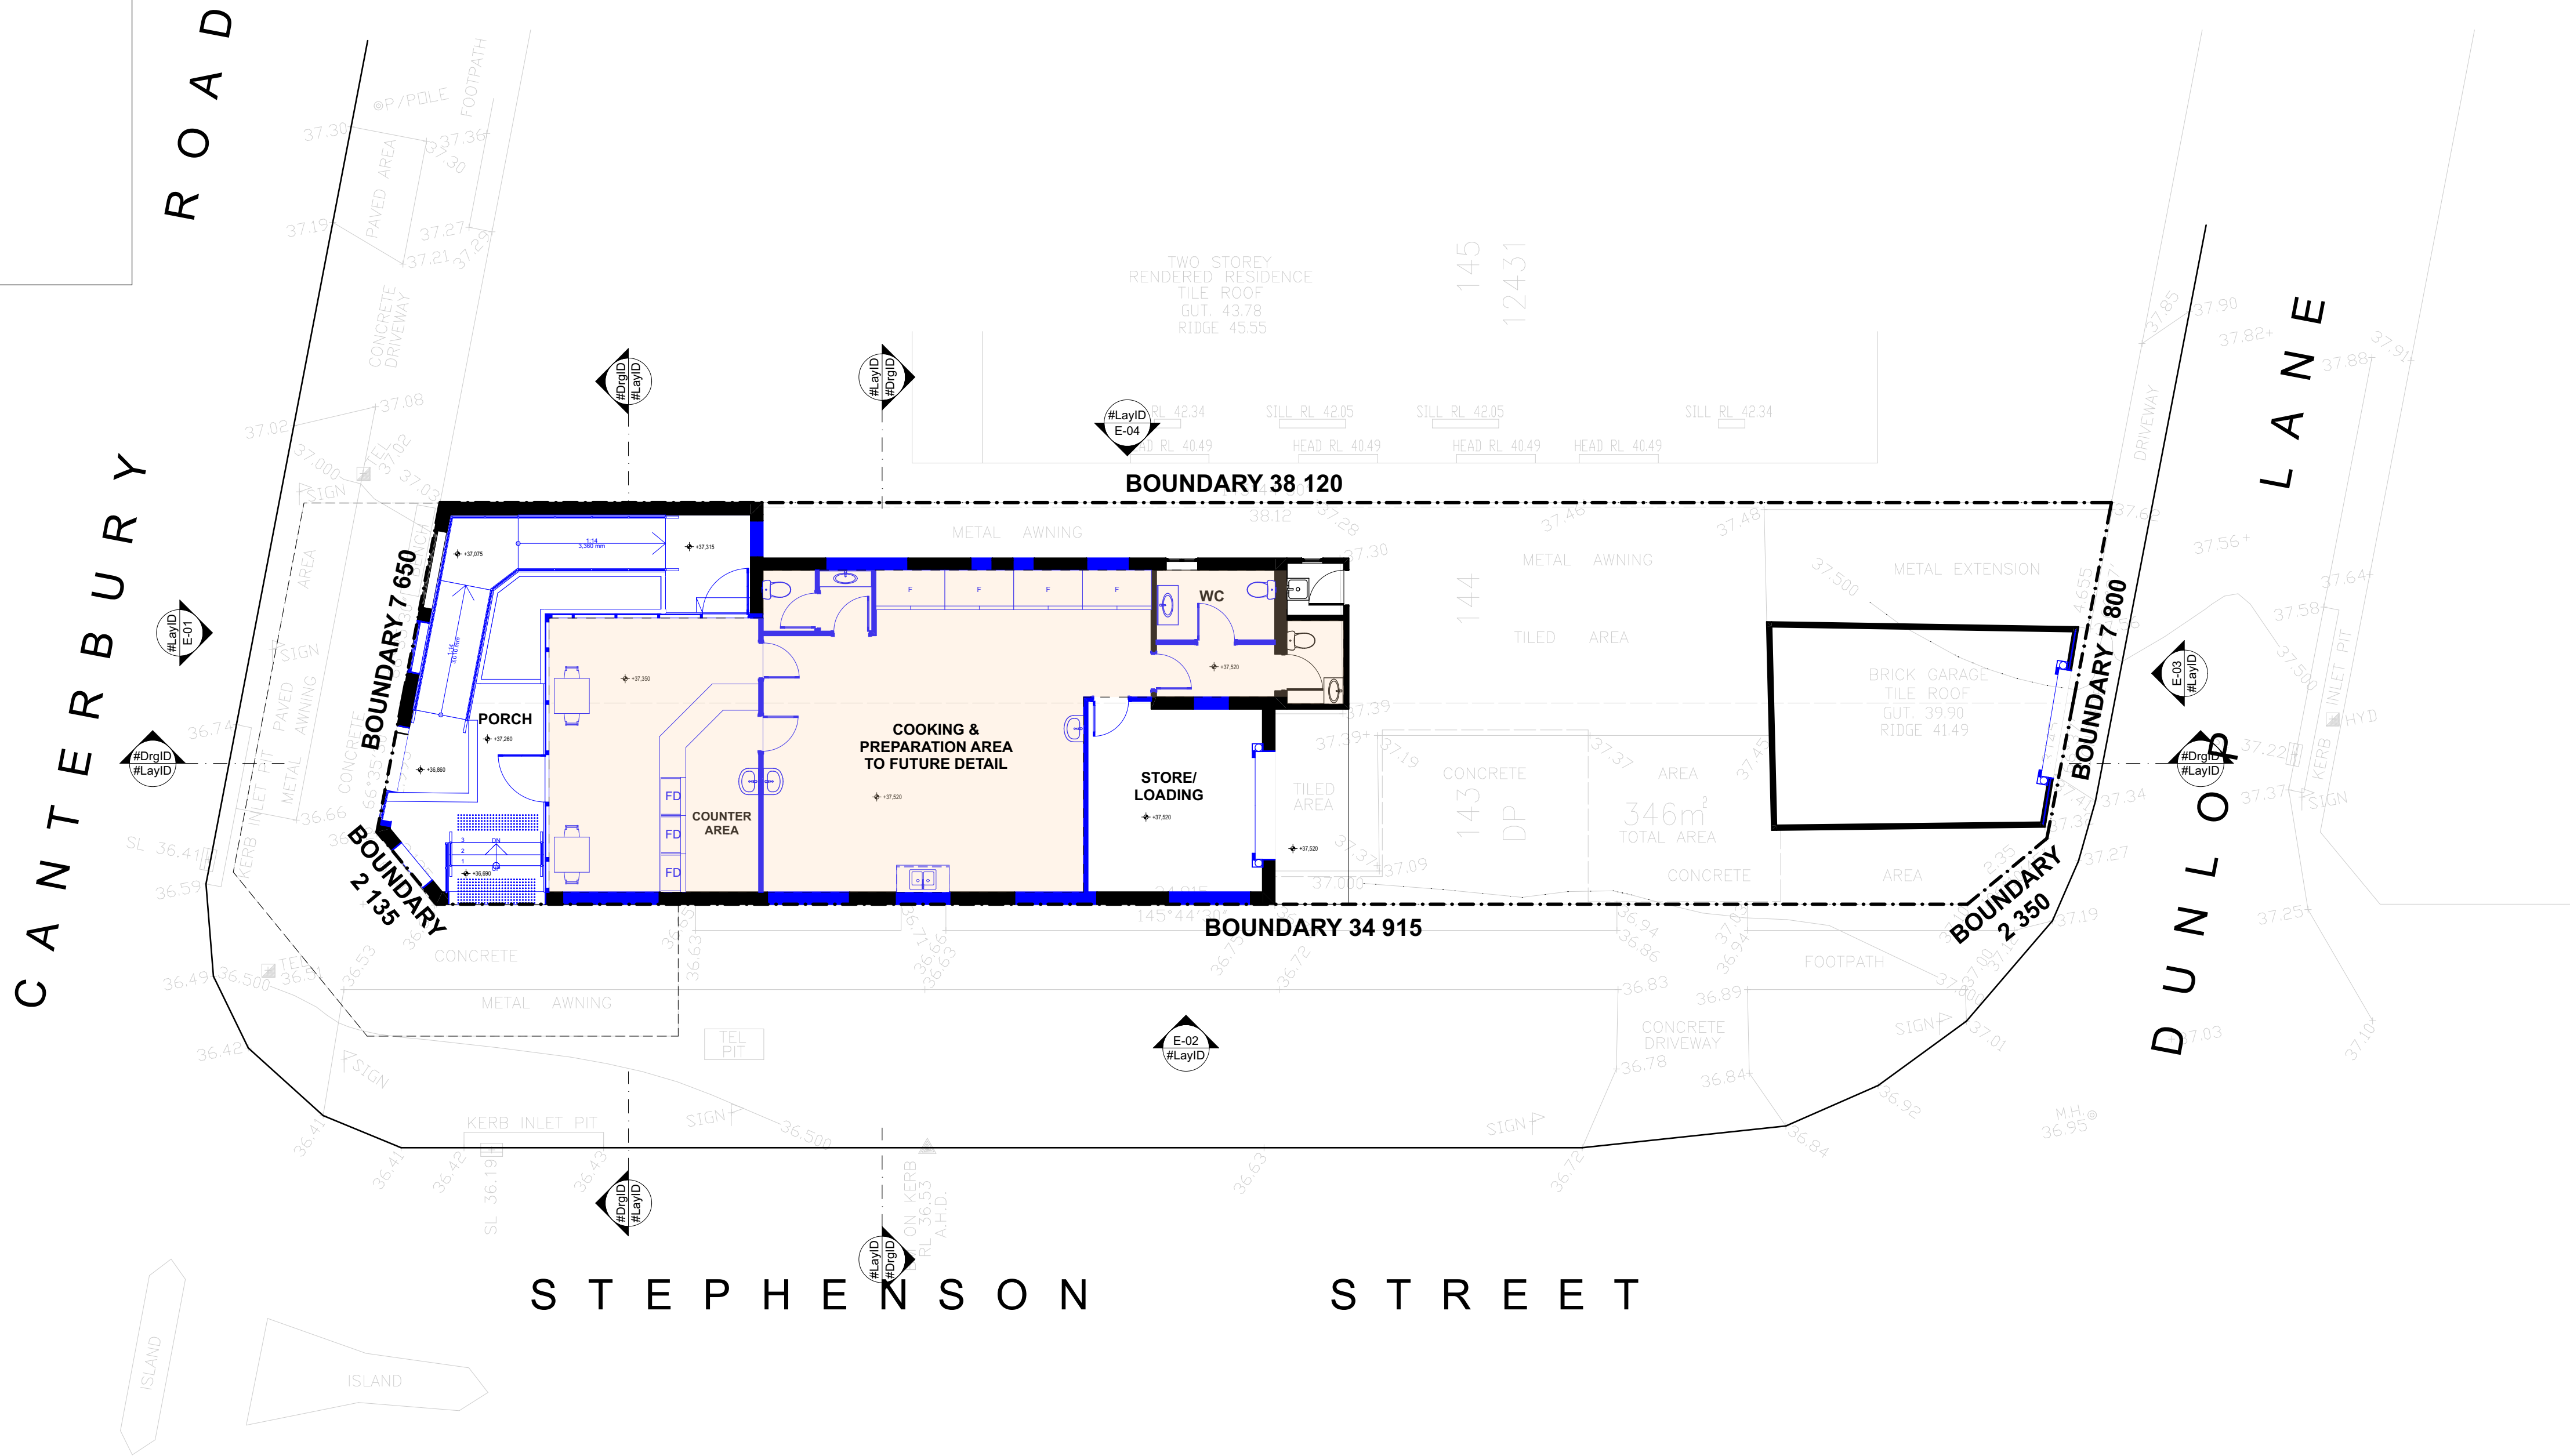

DA APPROVED: GROUND FLOOR PLAN 1:100

LEGEND

- PROPOSED
- TO BE DEMOLISHED
- EXISTING

NORTH: 	
---	--	--	

Area Analysis:

Proposed New Commercial Building
1108 - 1110 CANTERBURY ROAD, ROSELANDS
Site Area = 460 m²
Lot 143 & 144 in D.P. 12431
Calculations - External Walls excluded in calc.

EXISTING CALCULATIONS


GROUND FLOOR AREA = 156.59 m²
TOTAL AREA = 156.59 m²

DA APPROVED CALCULATIONS

GROUND FLOOR AREA = 100 m²
TOTAL AREA = 100 m²

PROPOSED CALCULATIONS

GROUND FLOOR AREA = 100 m²
ATTIC FLOOR AREA = 61.07 m²
TOTAL AREA = 100 m² (EXCLUDING ATTIC)
PROPOSED FSR = 0.5 :1
ALLOWABLE FSR = 0.5 :1

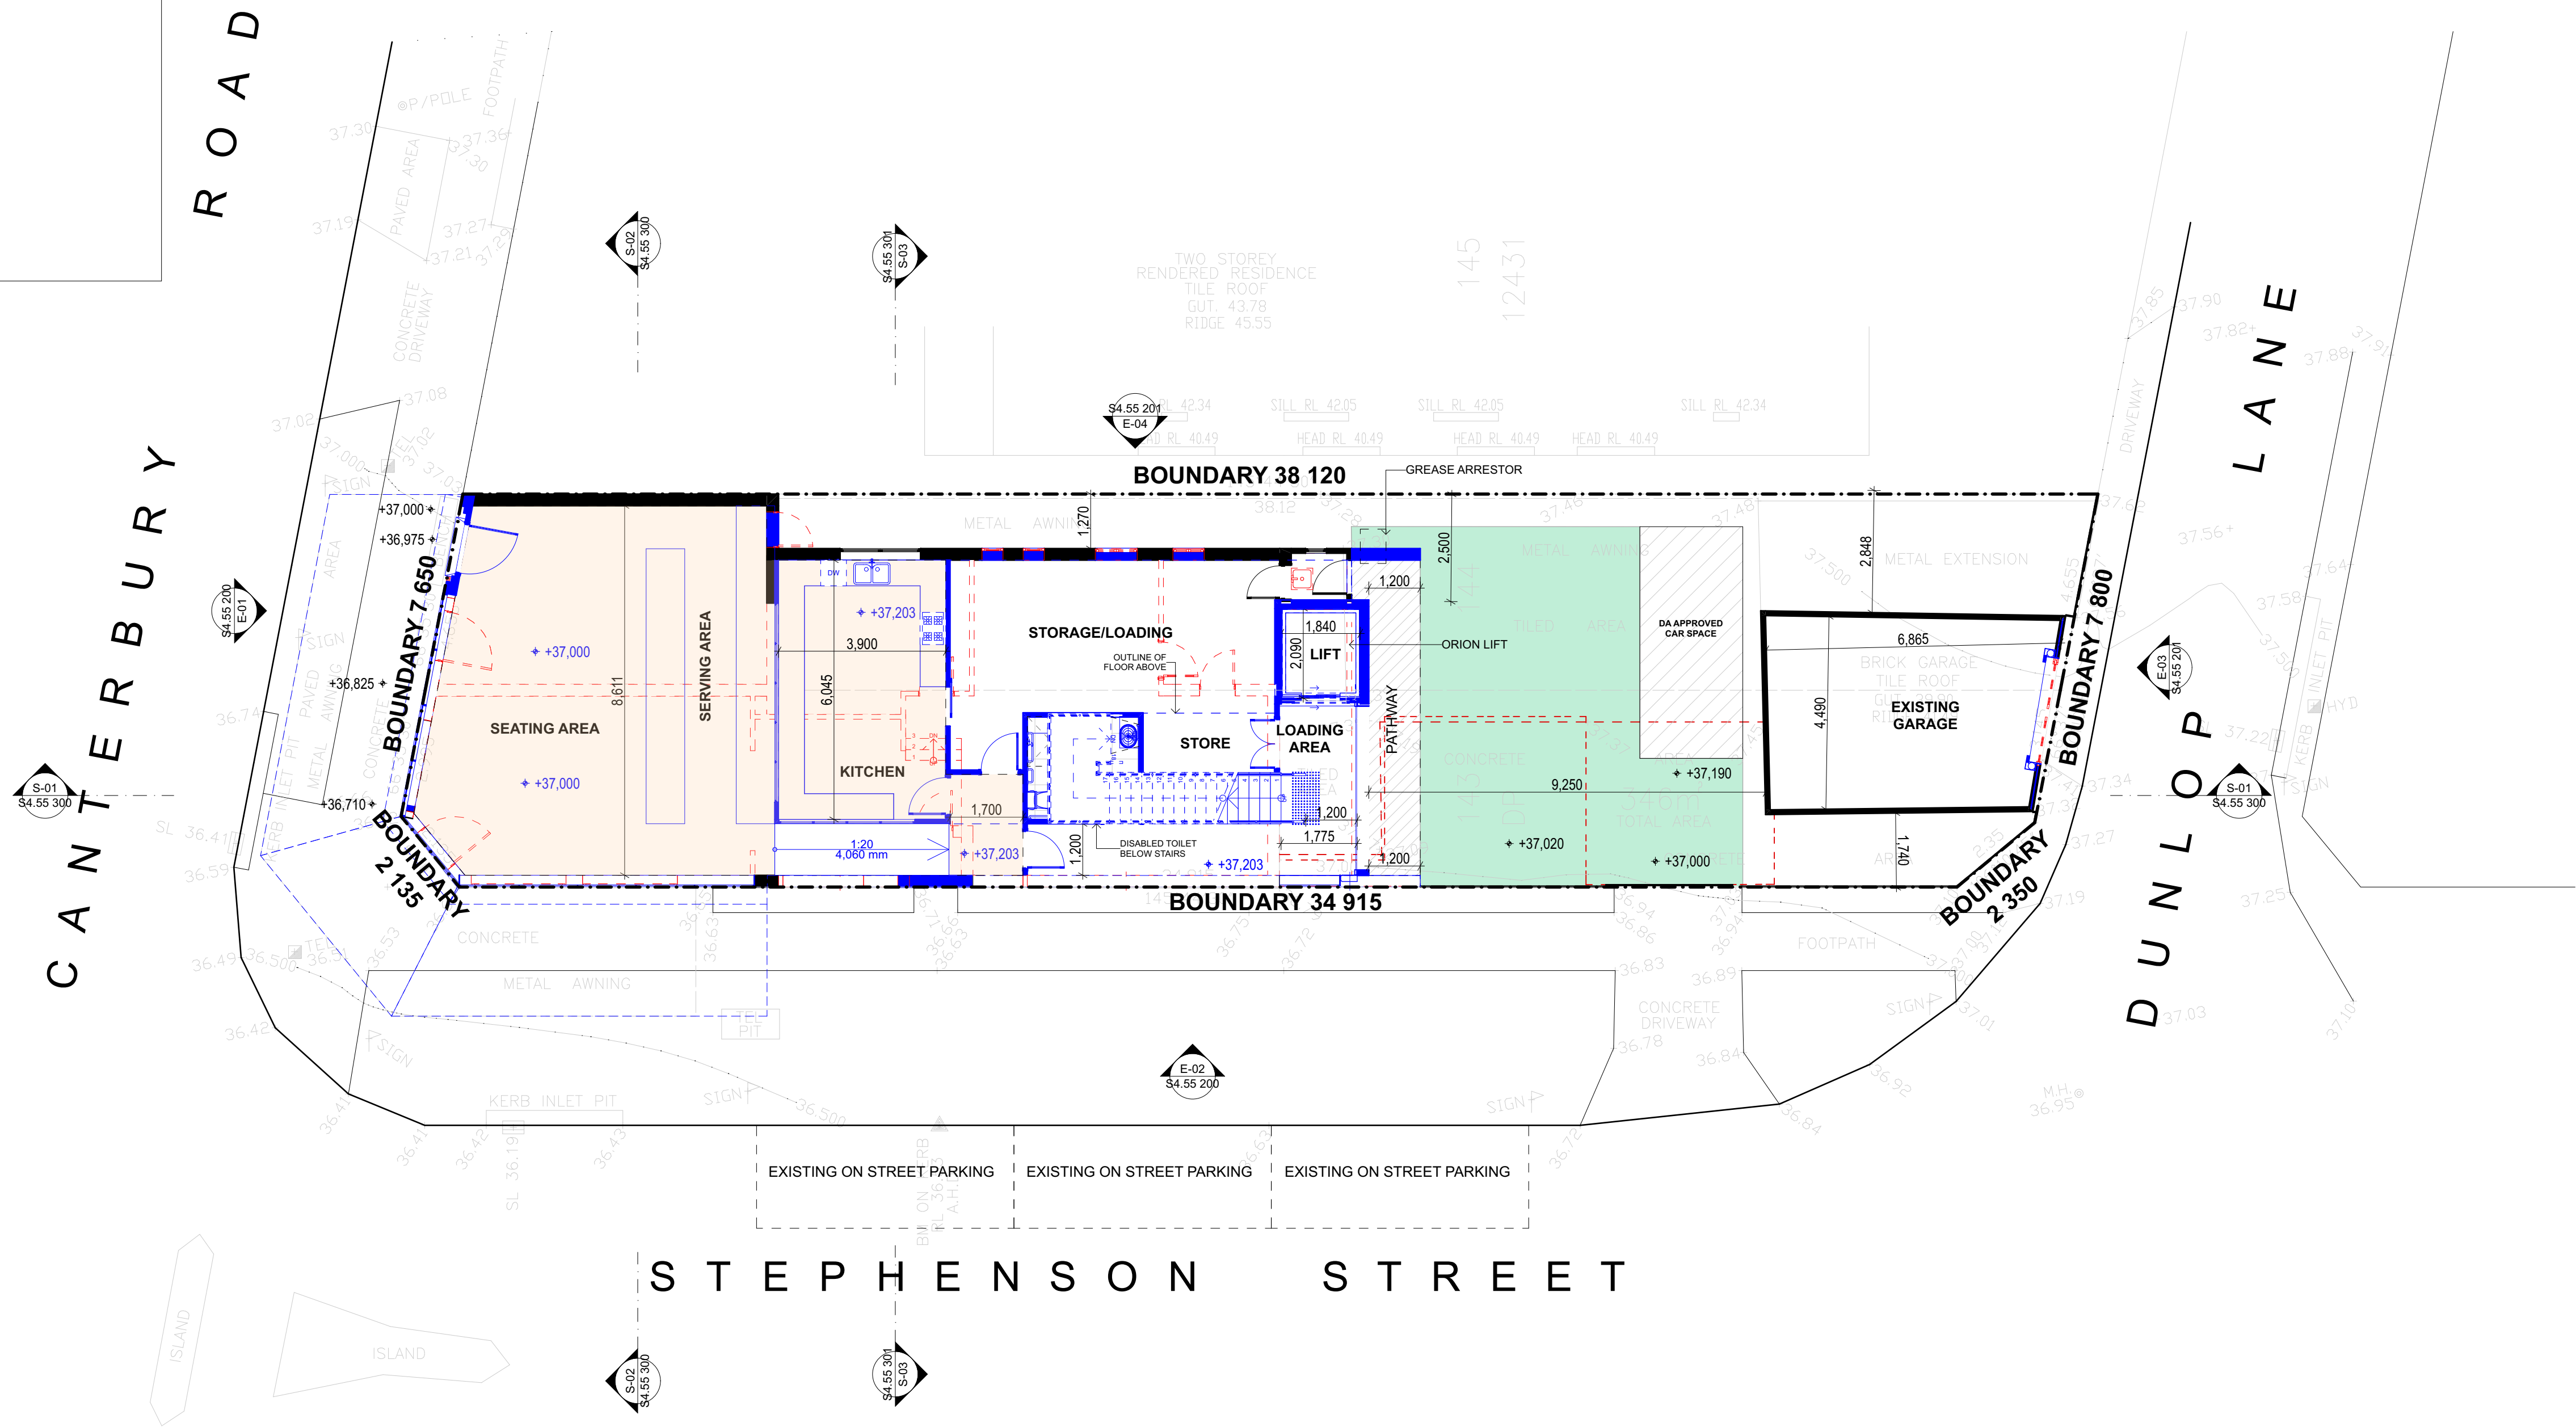

PROPOSED GROUND FLOOR PLAN

1:100

LEGEND

- PROPOSED
- TO BE DEMOLISHED
- EXISTING

NORTH: 	
---	--	--	

Area Analysis:

Proposed New Commercial Building
1108 - 1110 CANTERBURY ROAD, ROSELANDS
Site Area = 460 m²
Lot 143 & 144 in D.P. 12431
Calculations - External Walls excluded in calc.

EXISTING CALCULATIONS


GROUND FLOOR AREA = 156.59 m²
TOTAL AREA = 156.59 m²

DA APPROVED CALCULATIONS

GROUND FLOOR AREA = 100 m²
TOTAL AREA = 100 m²

PROPOSED CALCULATIONS



GROUND FLOOR AREA = 100 m²
ATTIC FLOOR AREA = 61.07 m²
TOTAL AREA = 100 m² (EXCLUDING ATTIC)
PROPOSED FSR = 0.5 :1
ALLOWABLE FSR = 0.5 :1

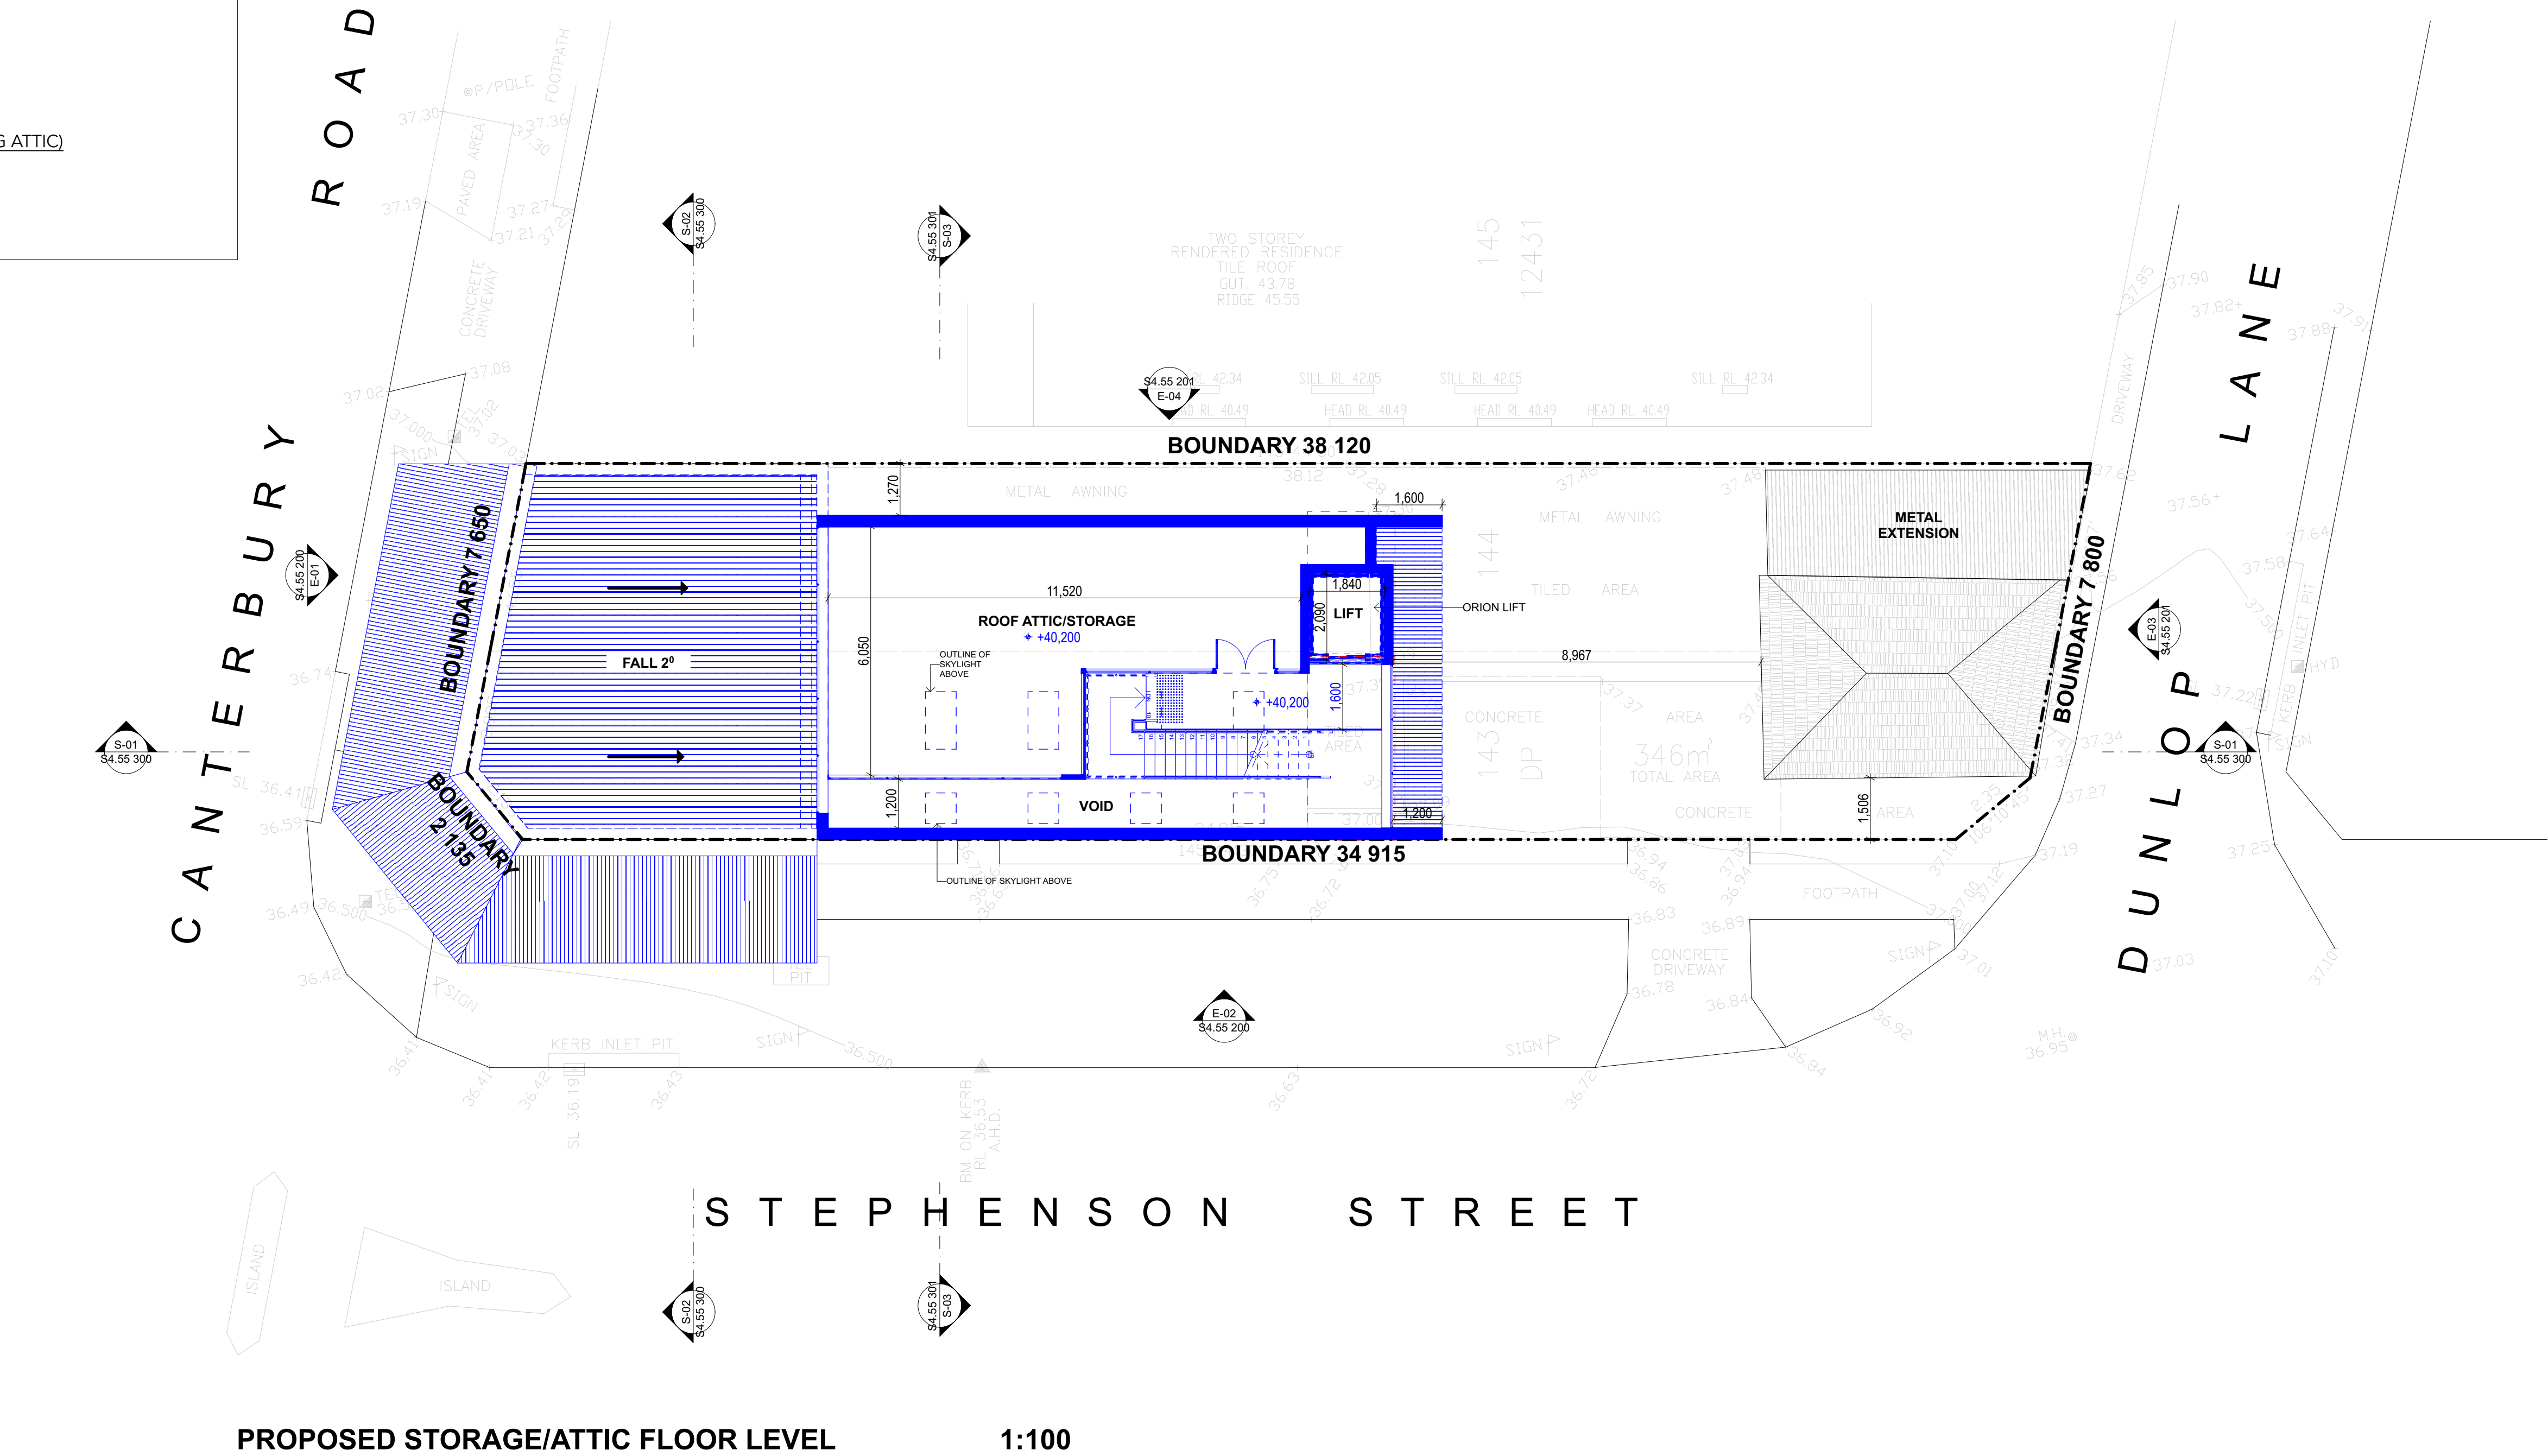

LEGEND

- PROPOSED
- TO BE DEMOLISHED
- EXISTING

NORTH: 	
------------	--	--	

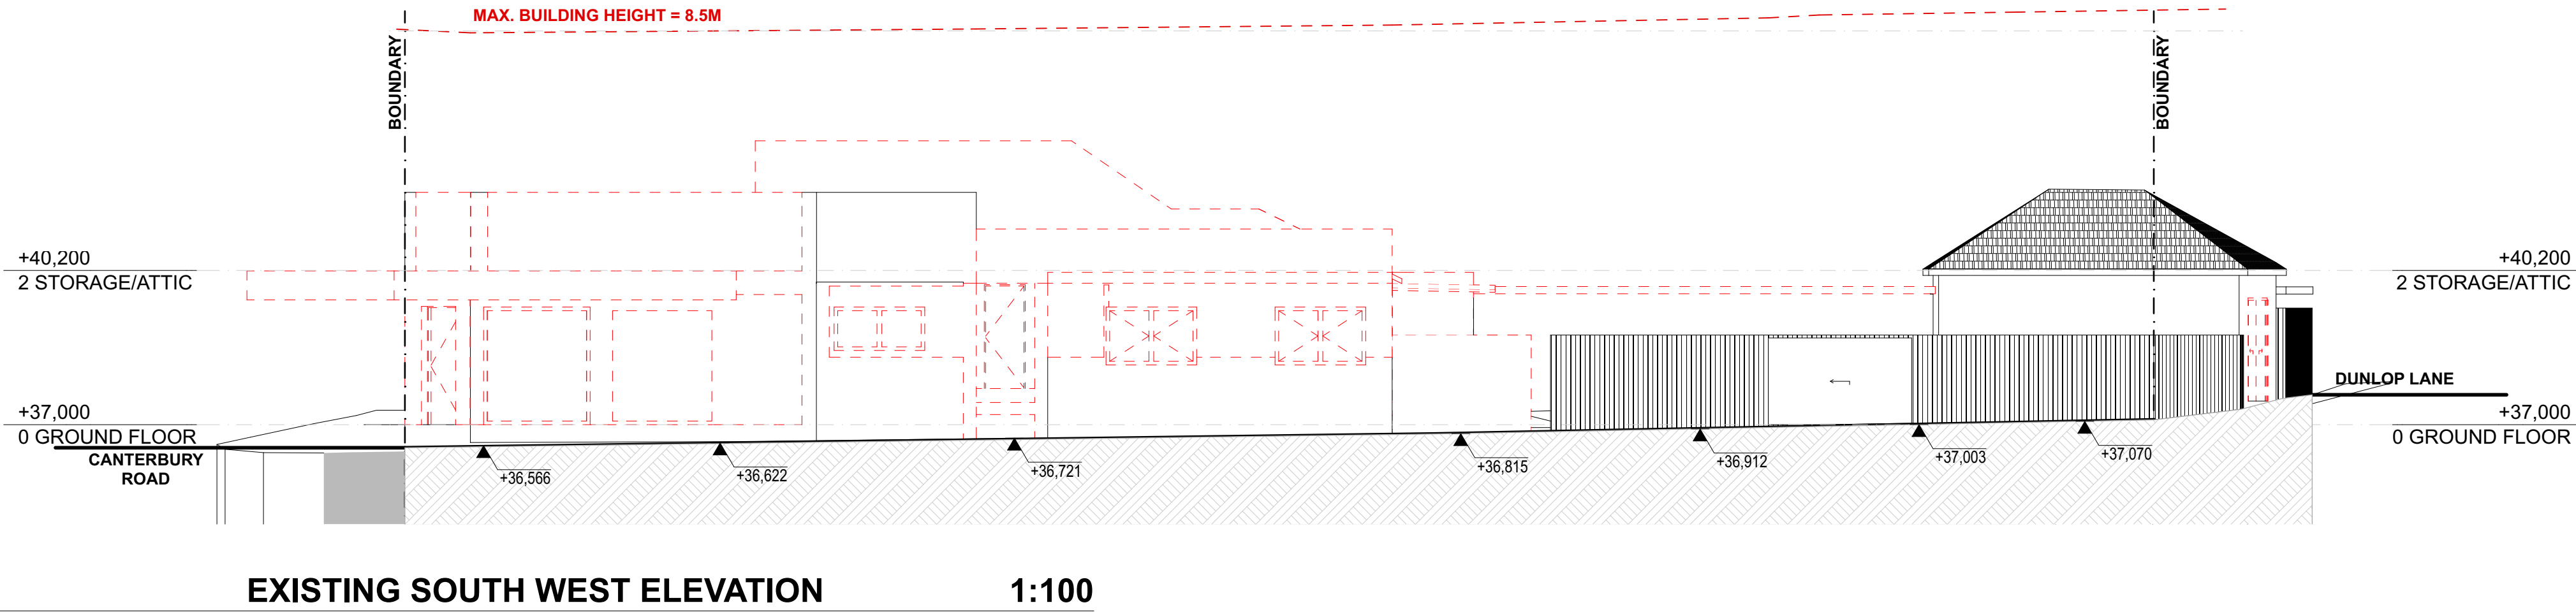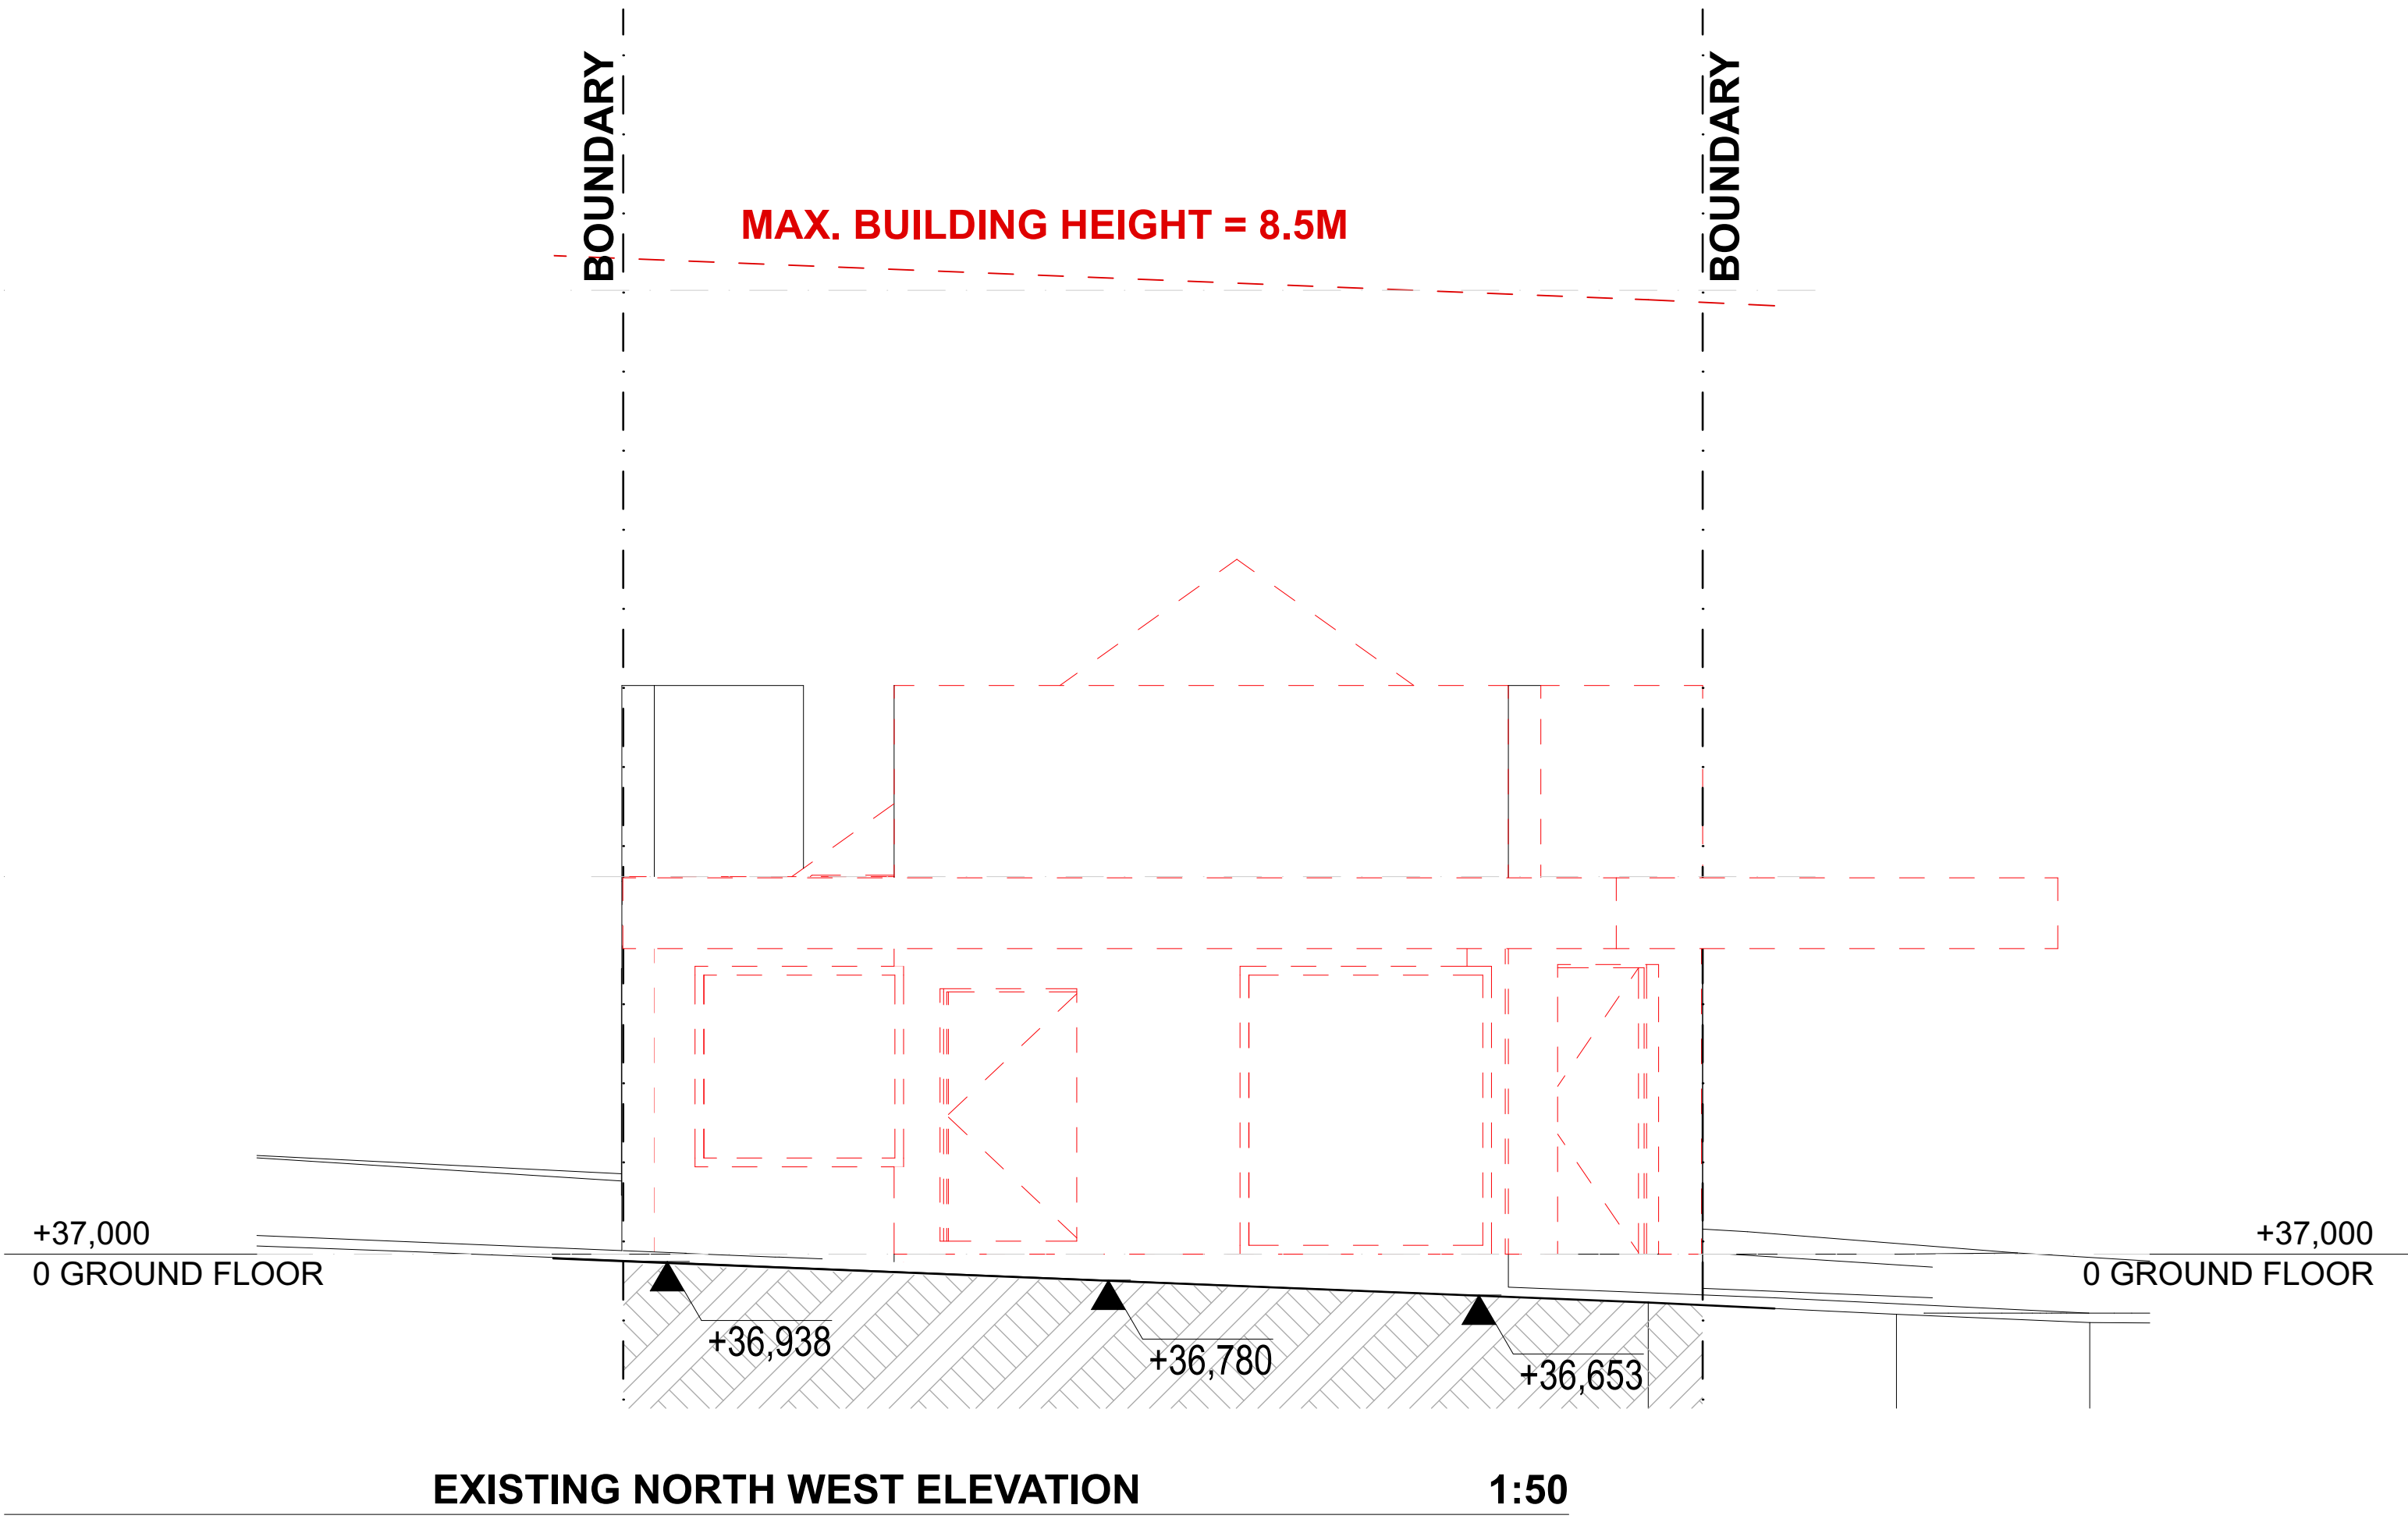



LEGEND

PROPOSED

TO BE DEMOLISHED

EXISTING

NORTH:	
---	--	--	

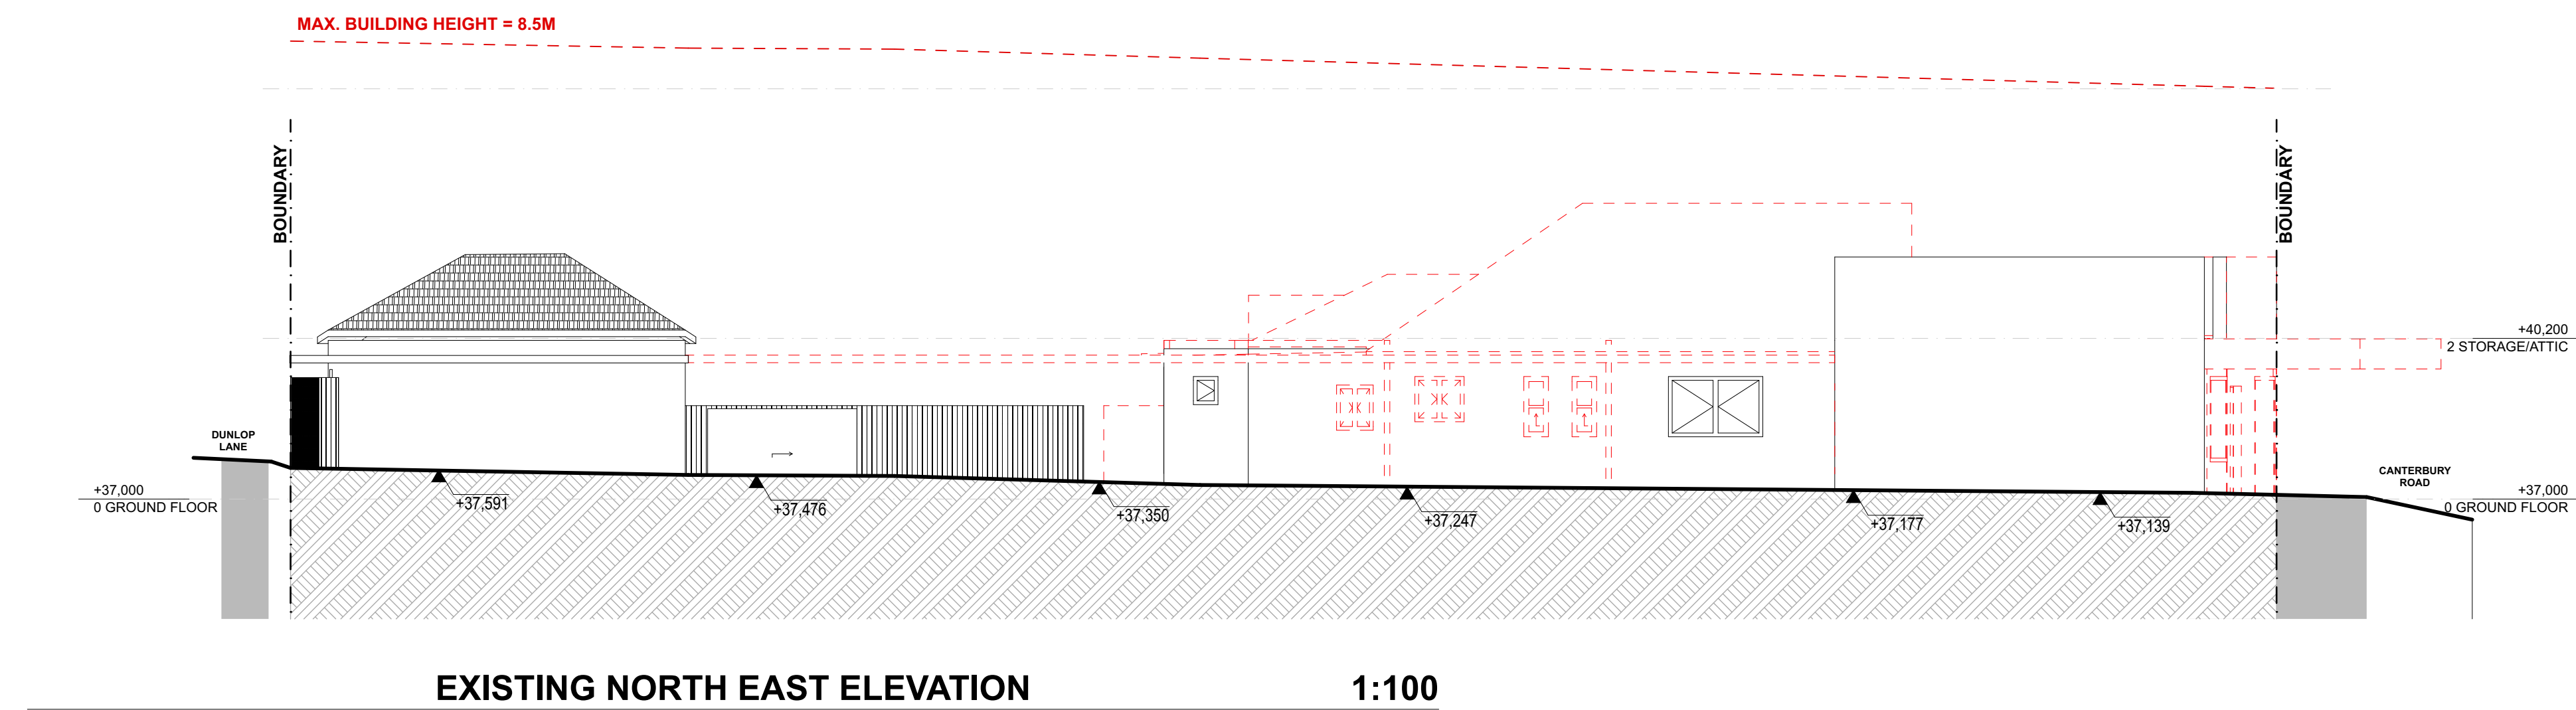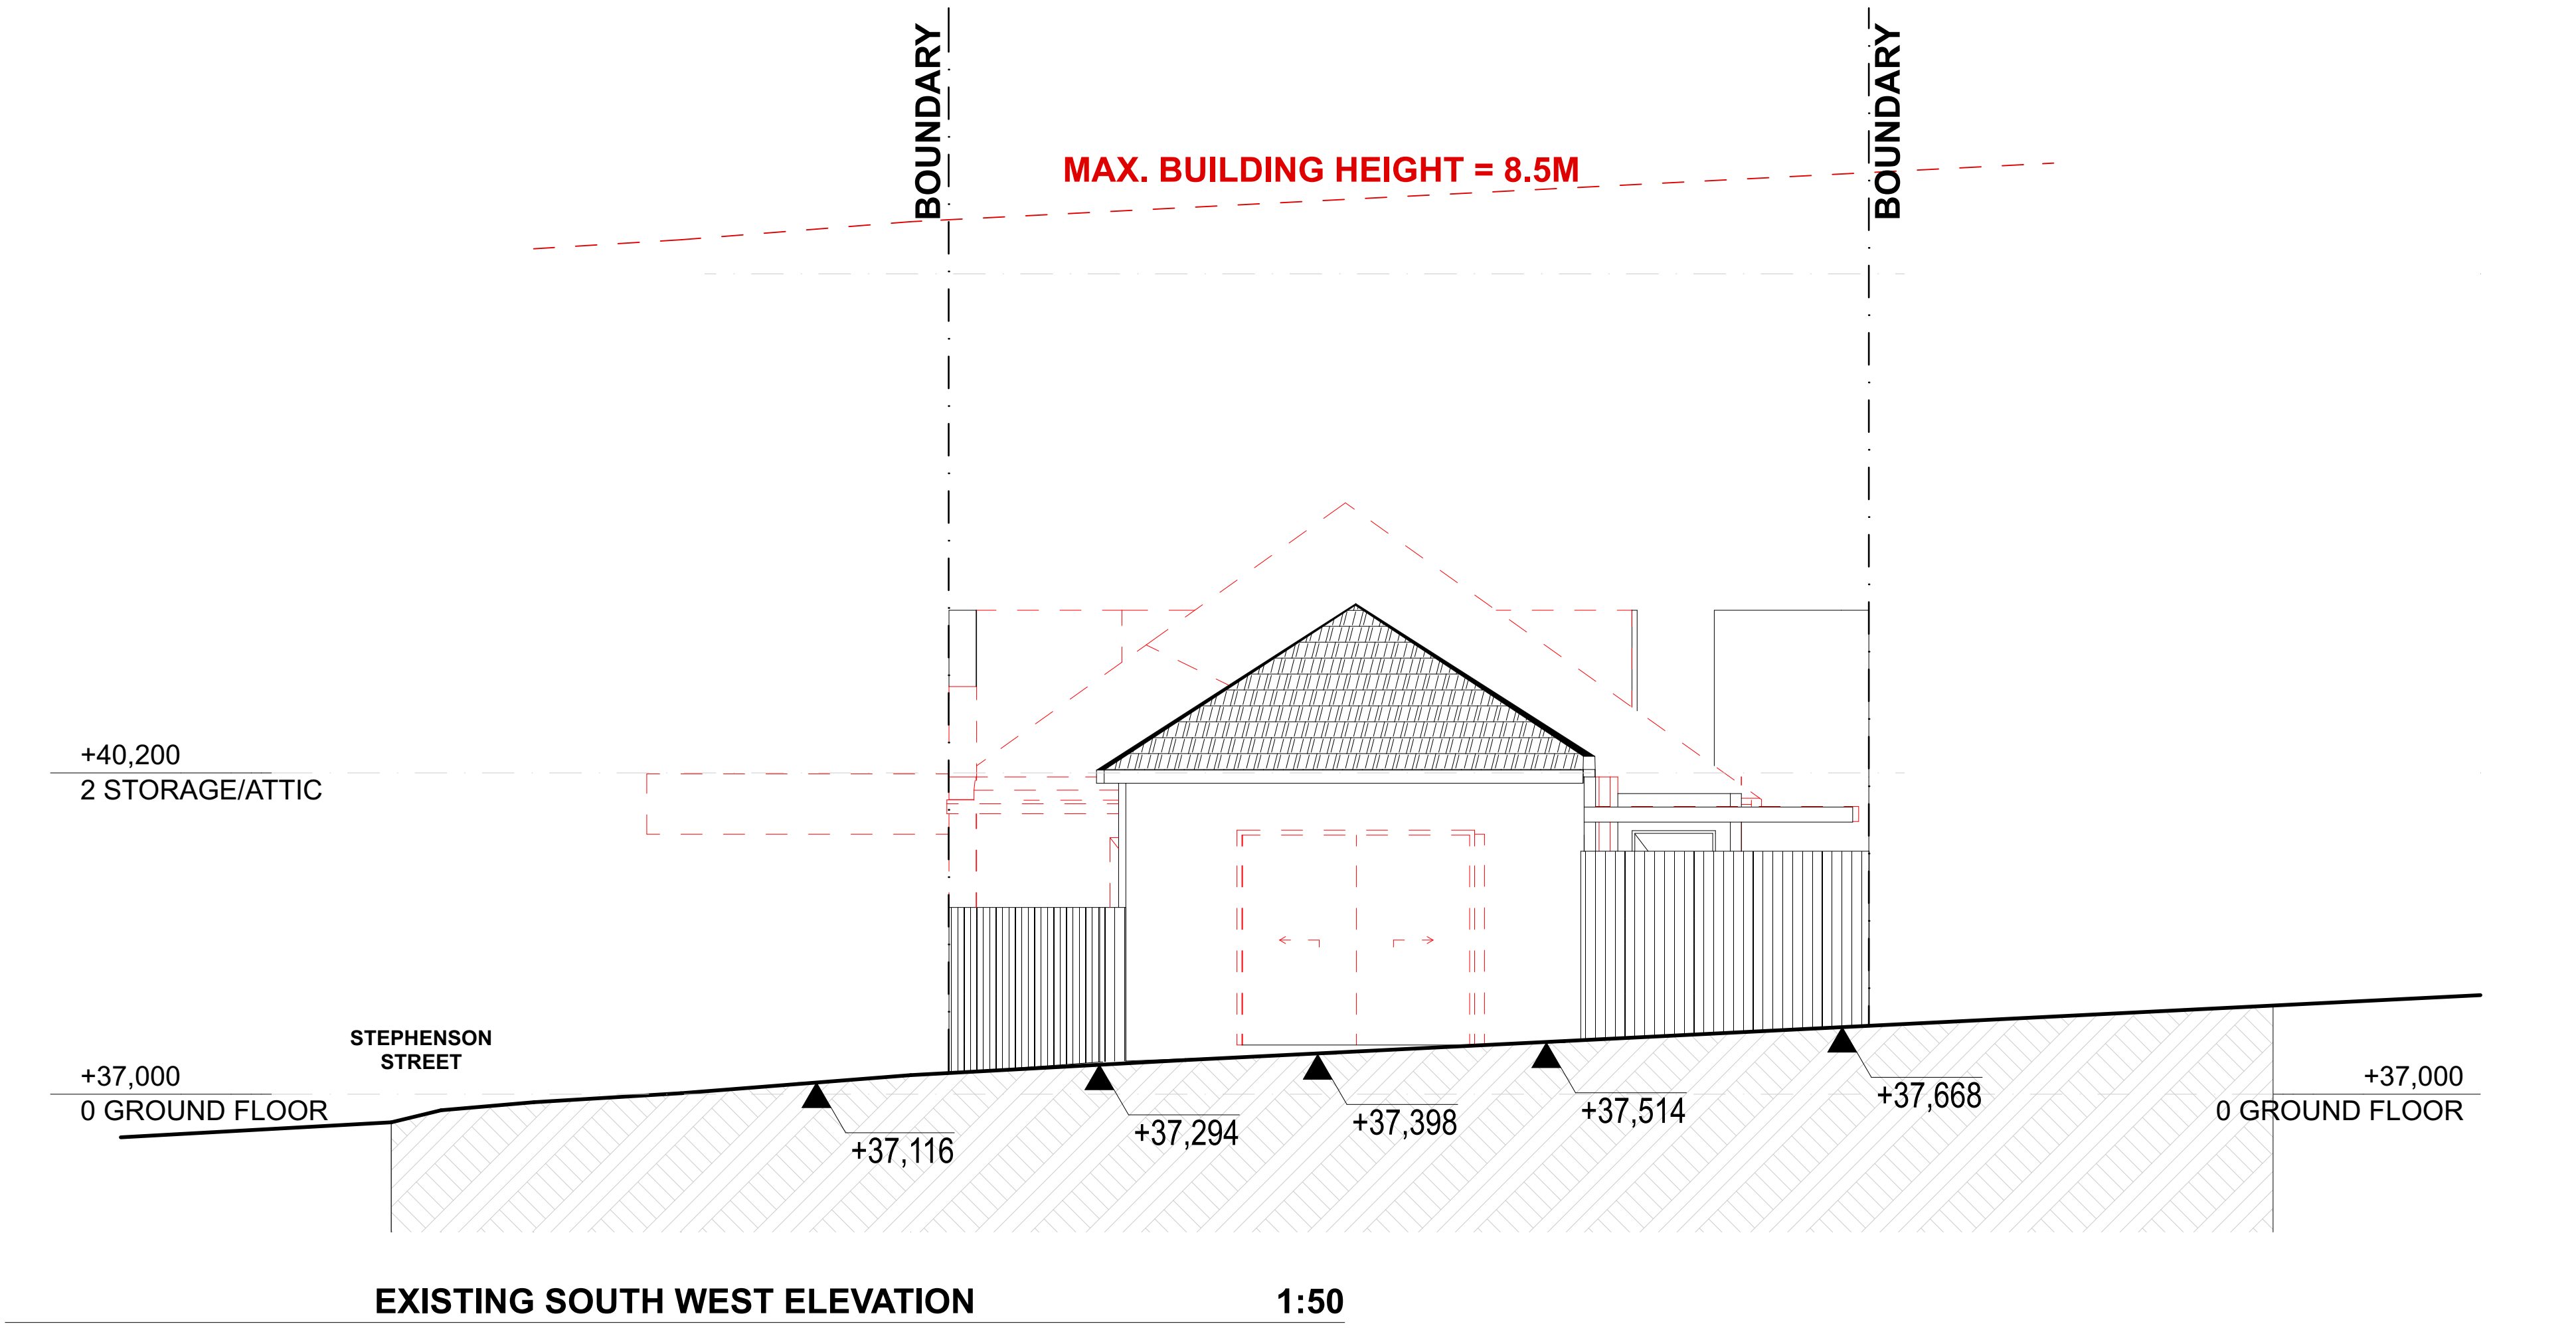



LEGEND

PROPOSED

TO BE DEMOLISHED

EXISTING


NORTH:	</
---	--	--	----

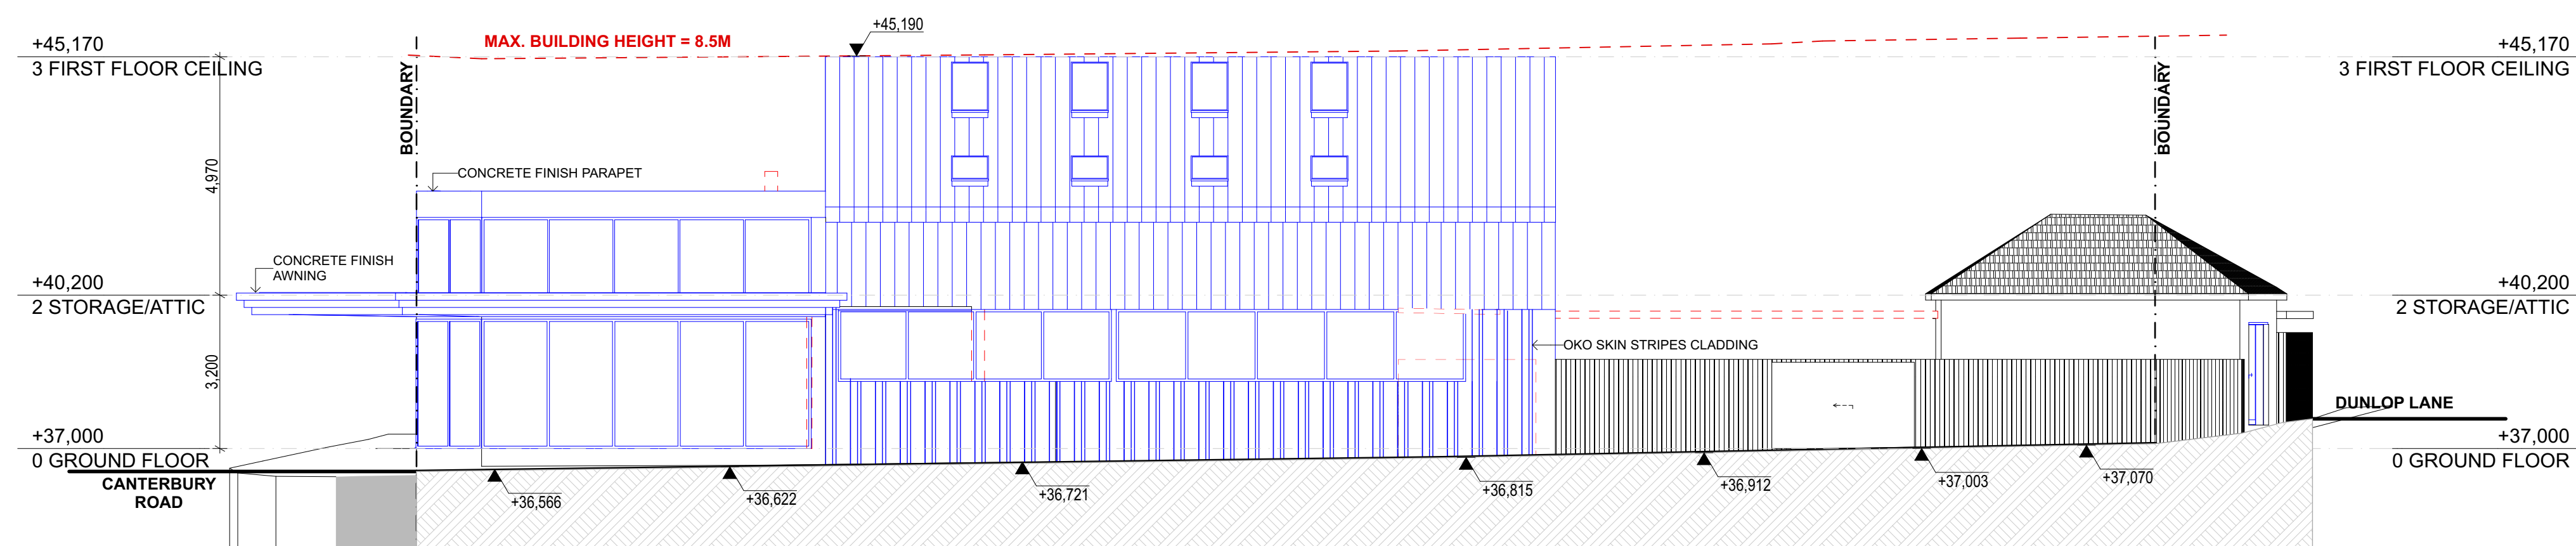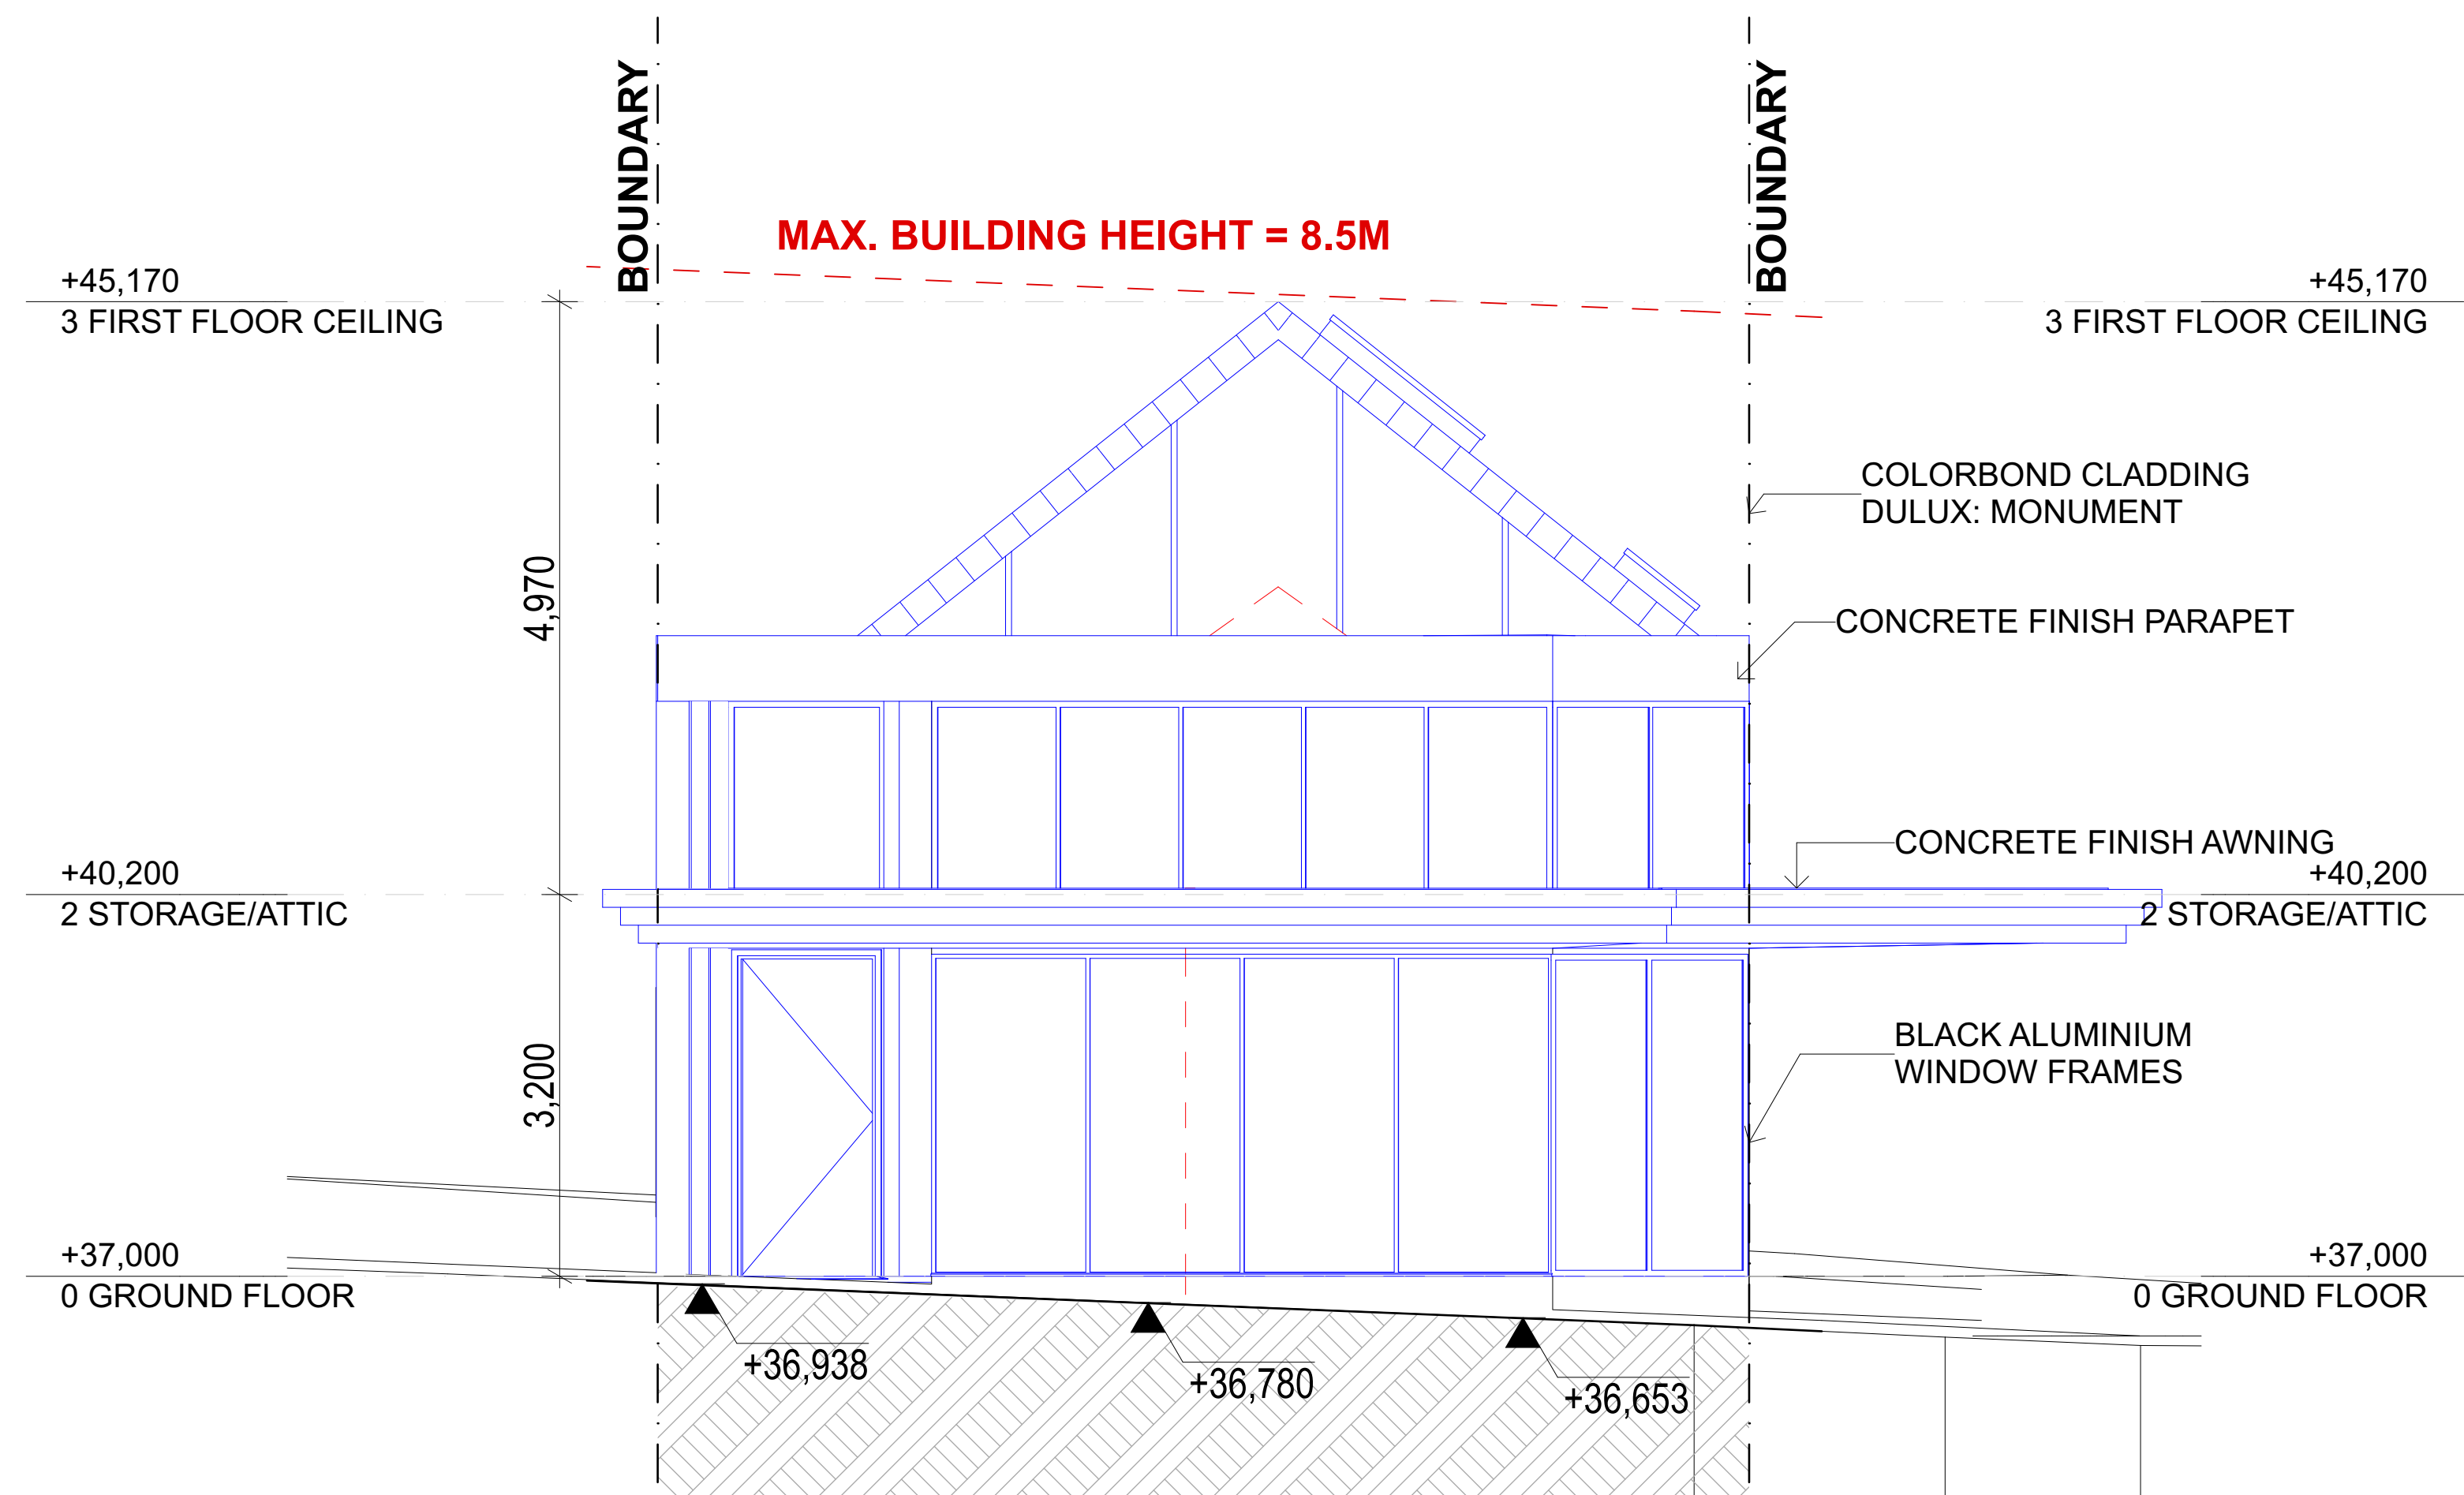


LEGEND

 PROPOSED
 TO BE DEMOLISHED
 EXISTING

<

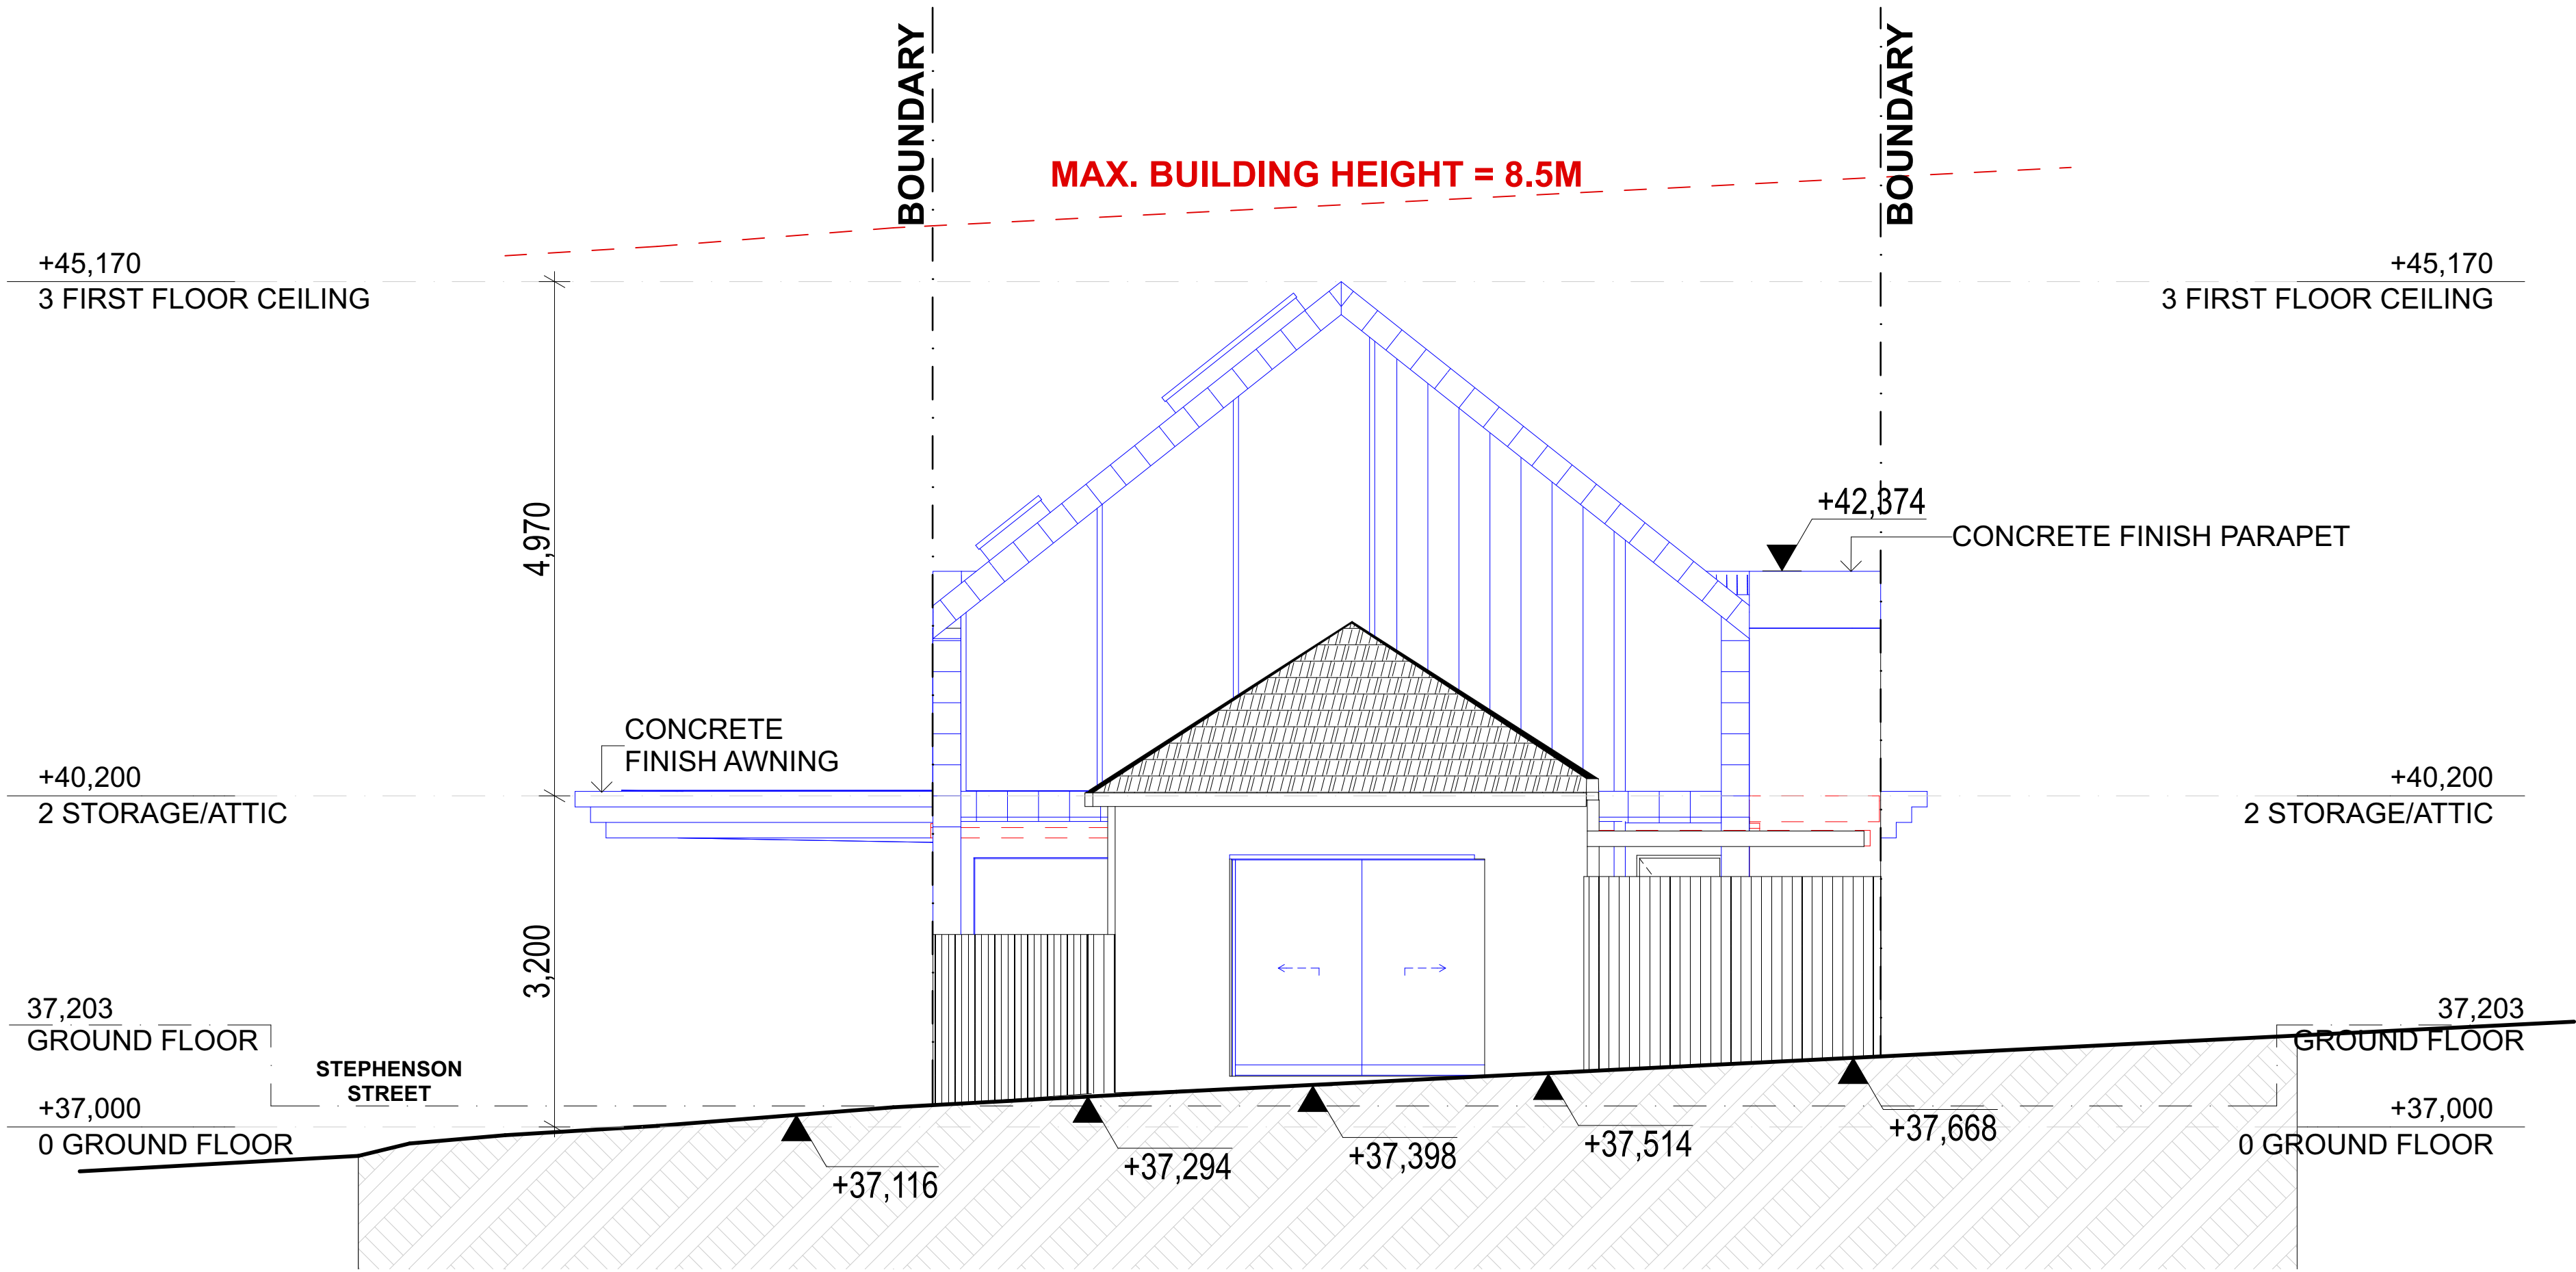

PROPOSED SOUTH WEST ELEVATION - DUNLOP LANE 1:50


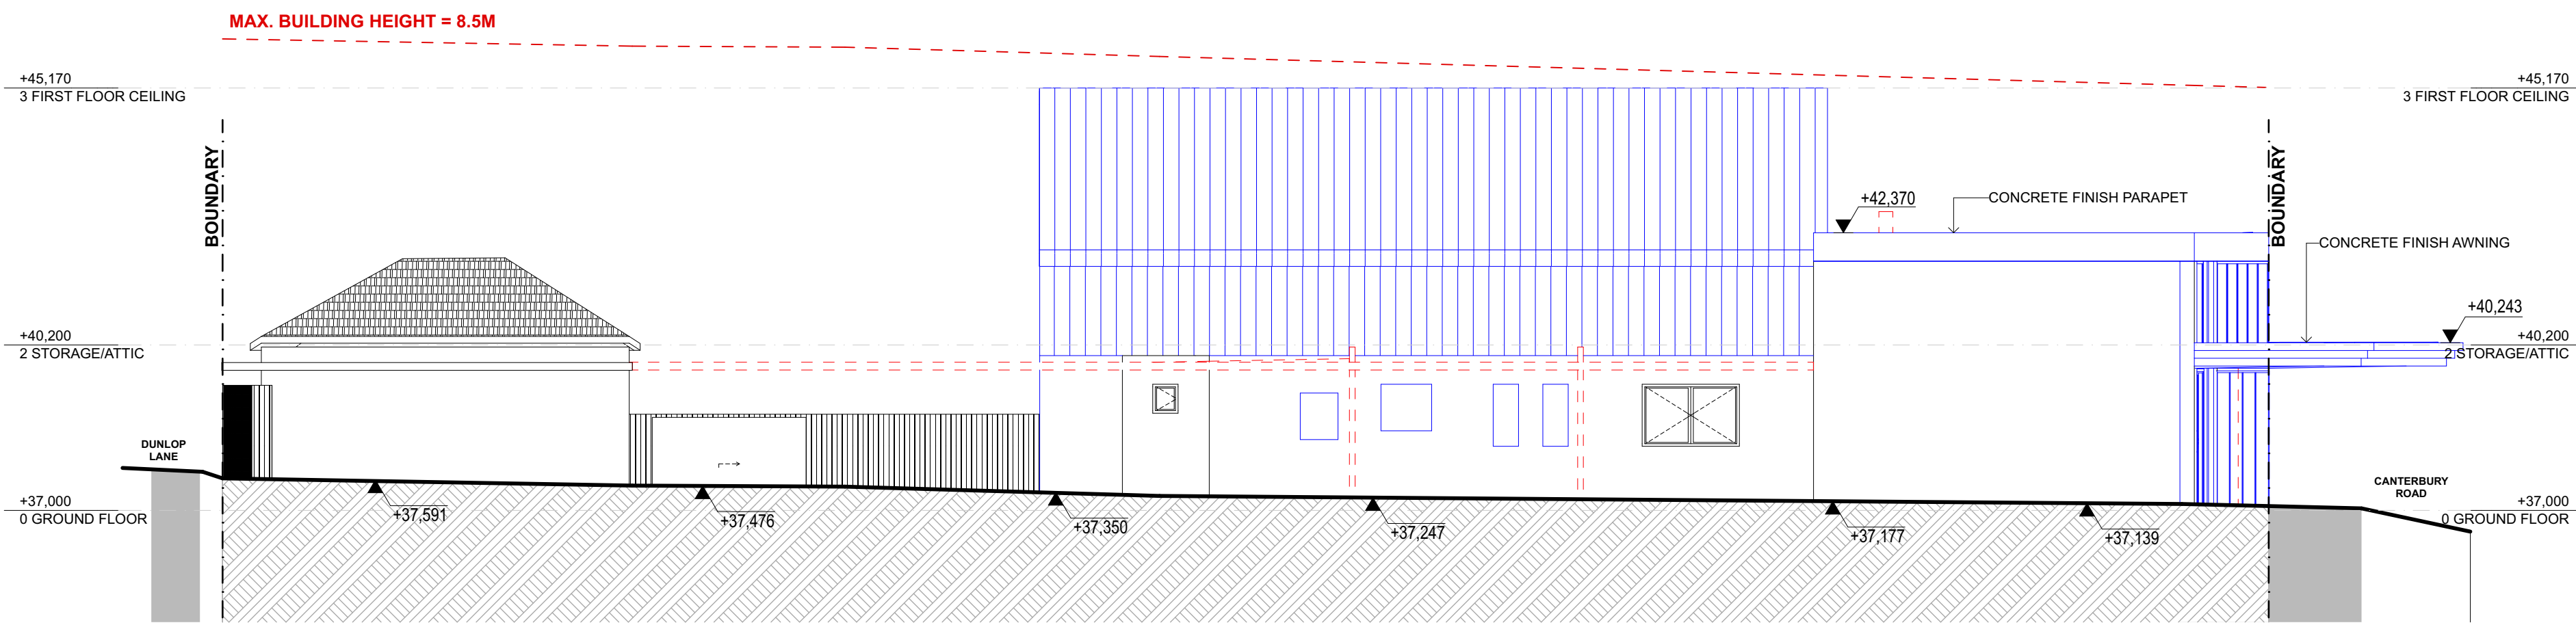


PROPOSED NORTH EAST ELEVATION 1:100

LEGEND

- PROPOSED
- TO BE DEMOLISHED
- EXISTING


NORTH: 	
------------------------	--	--	

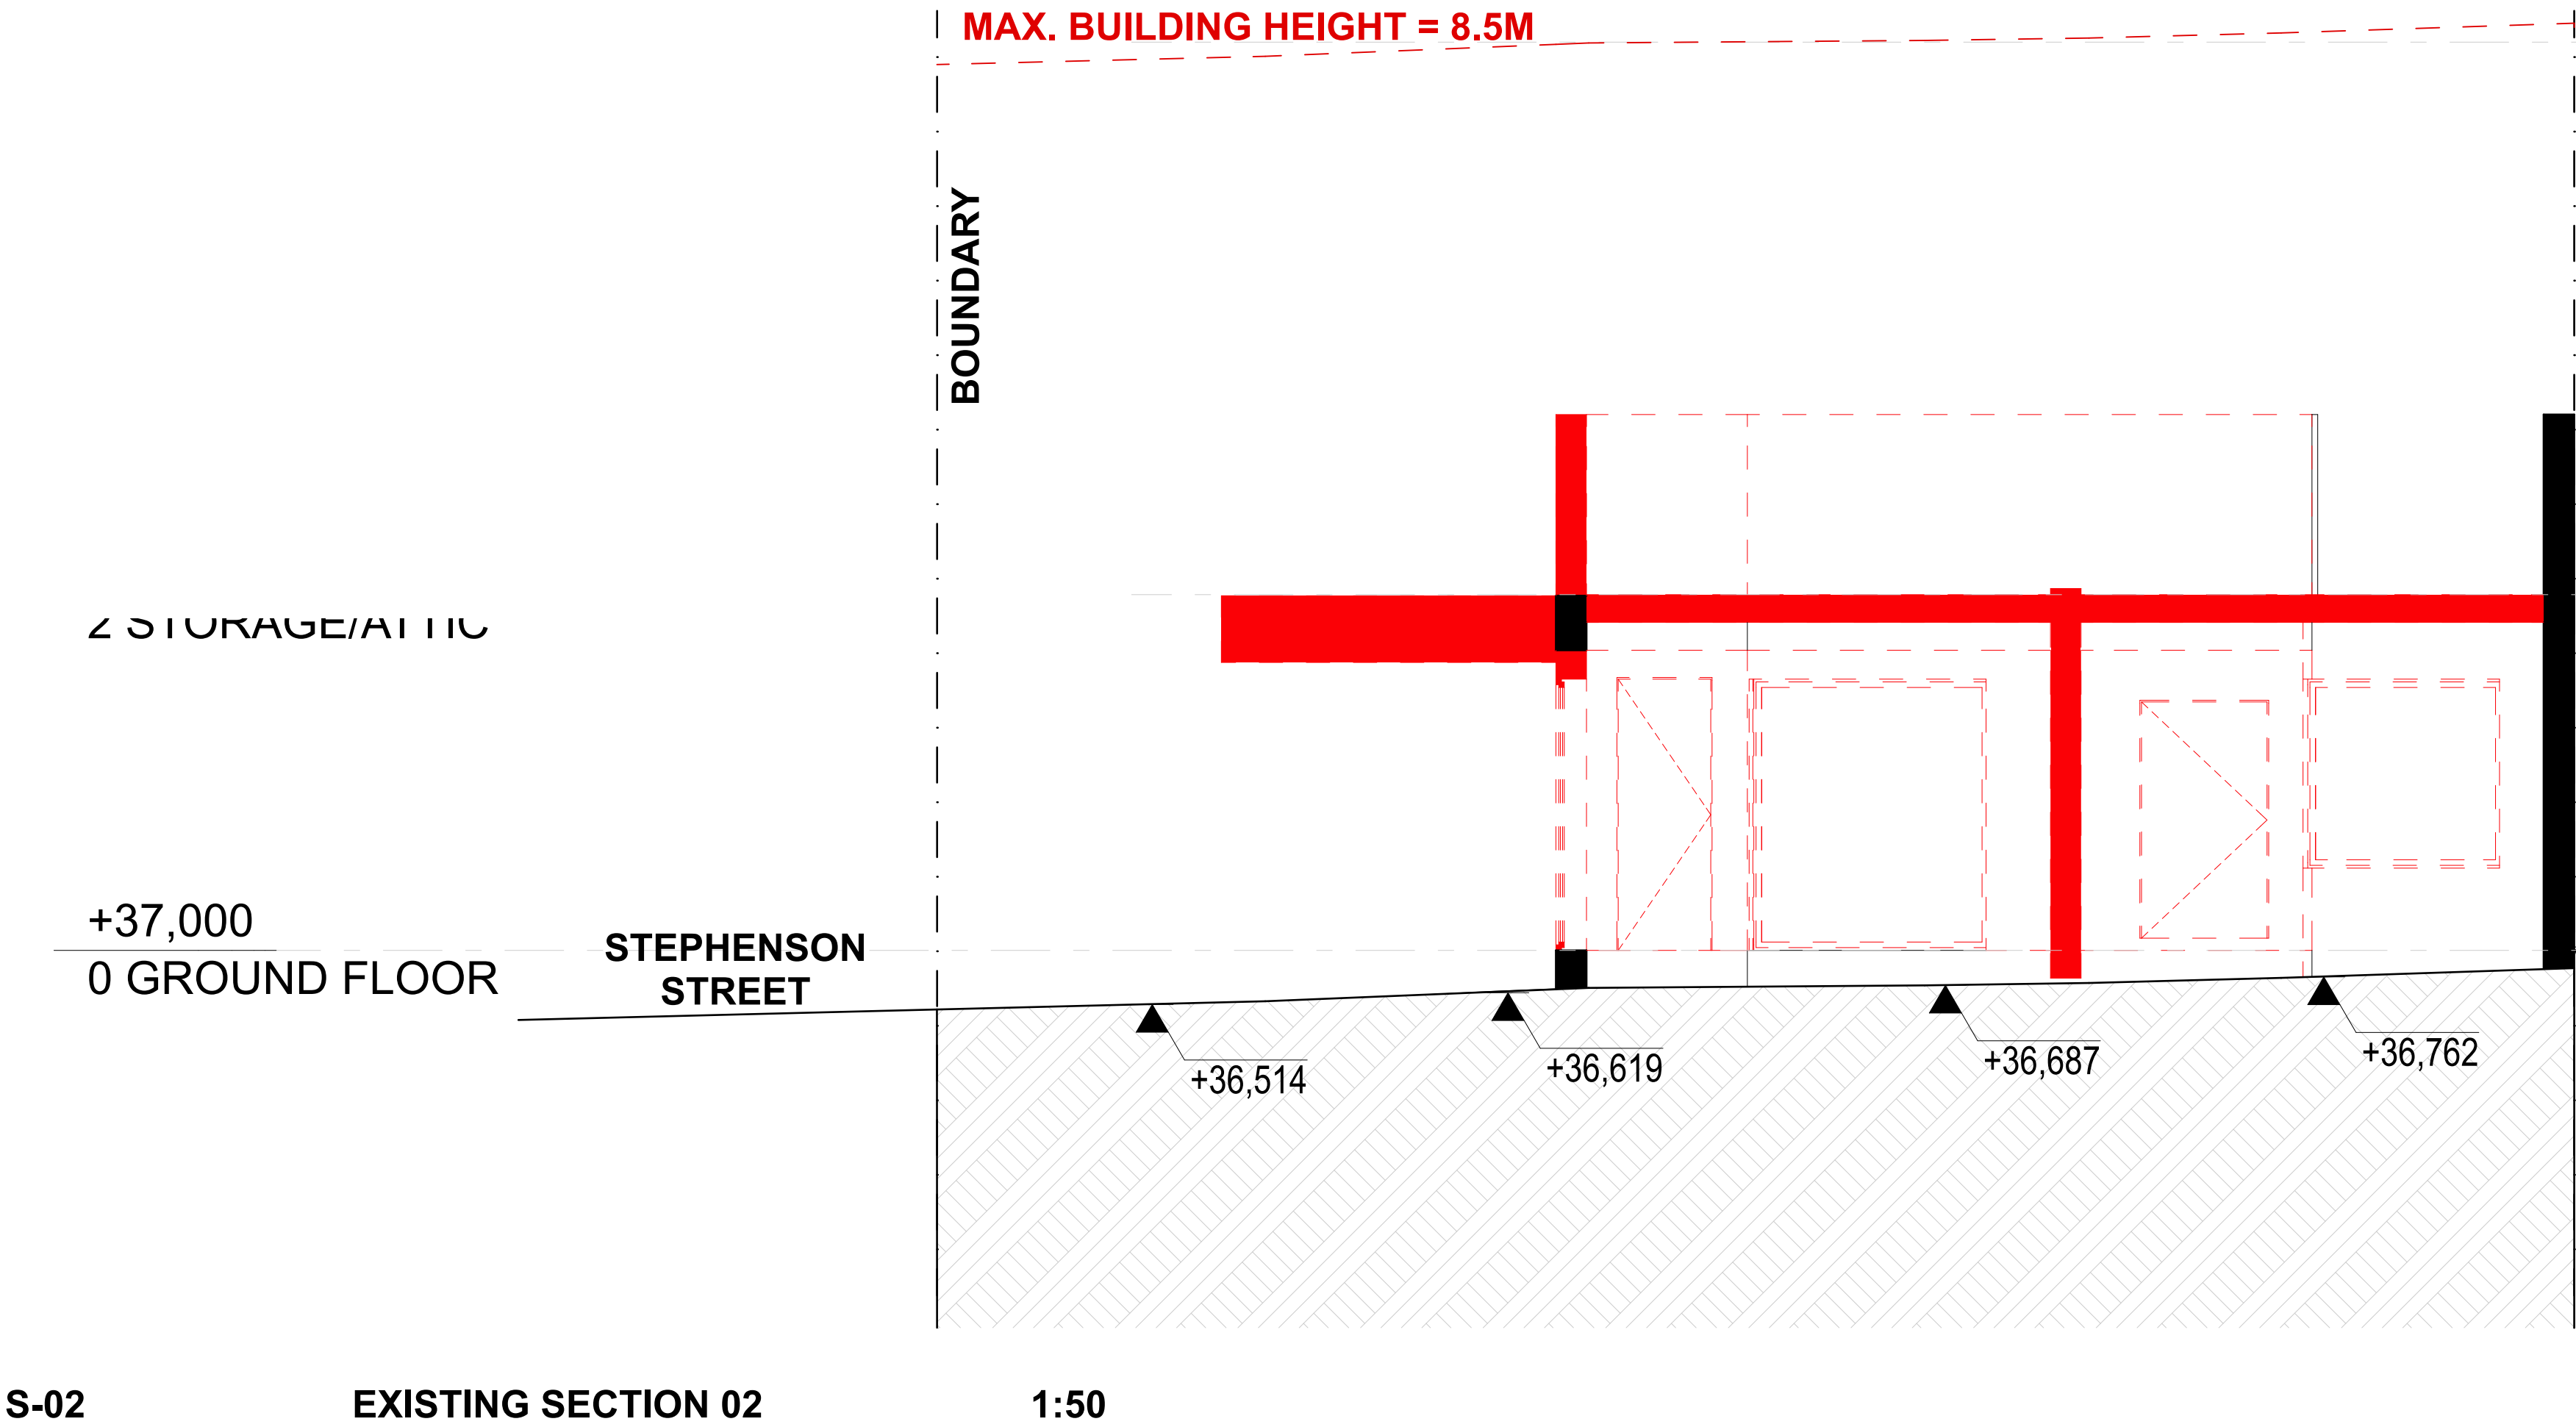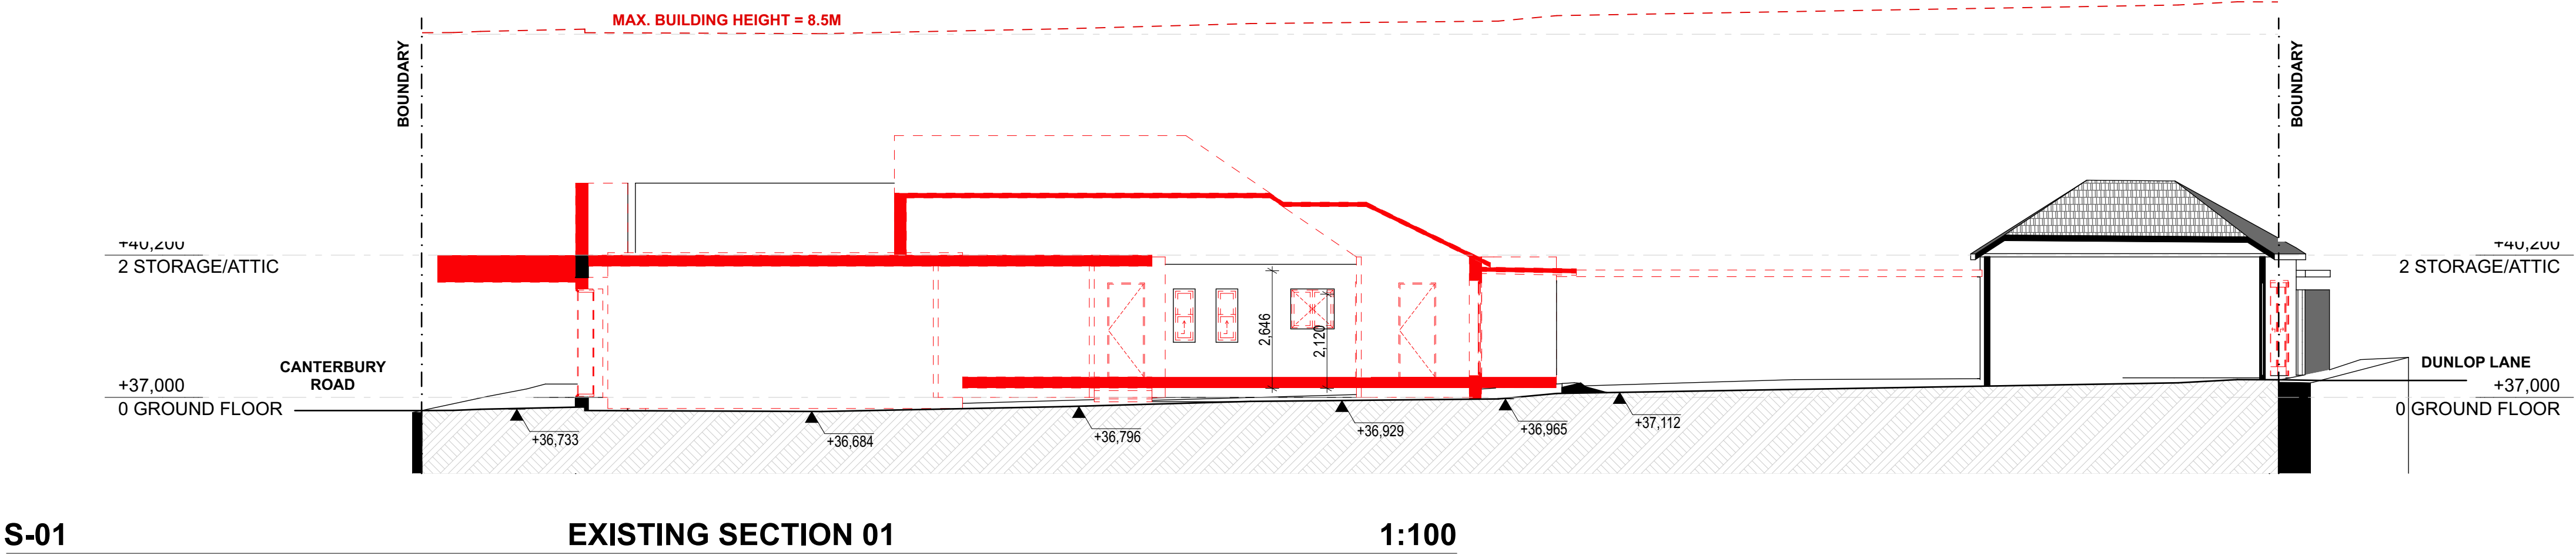

LEGEND

- PROPOSED
- TO BE DEMOLISHED
- EXISTING

NORTH: 	
---	--	--	

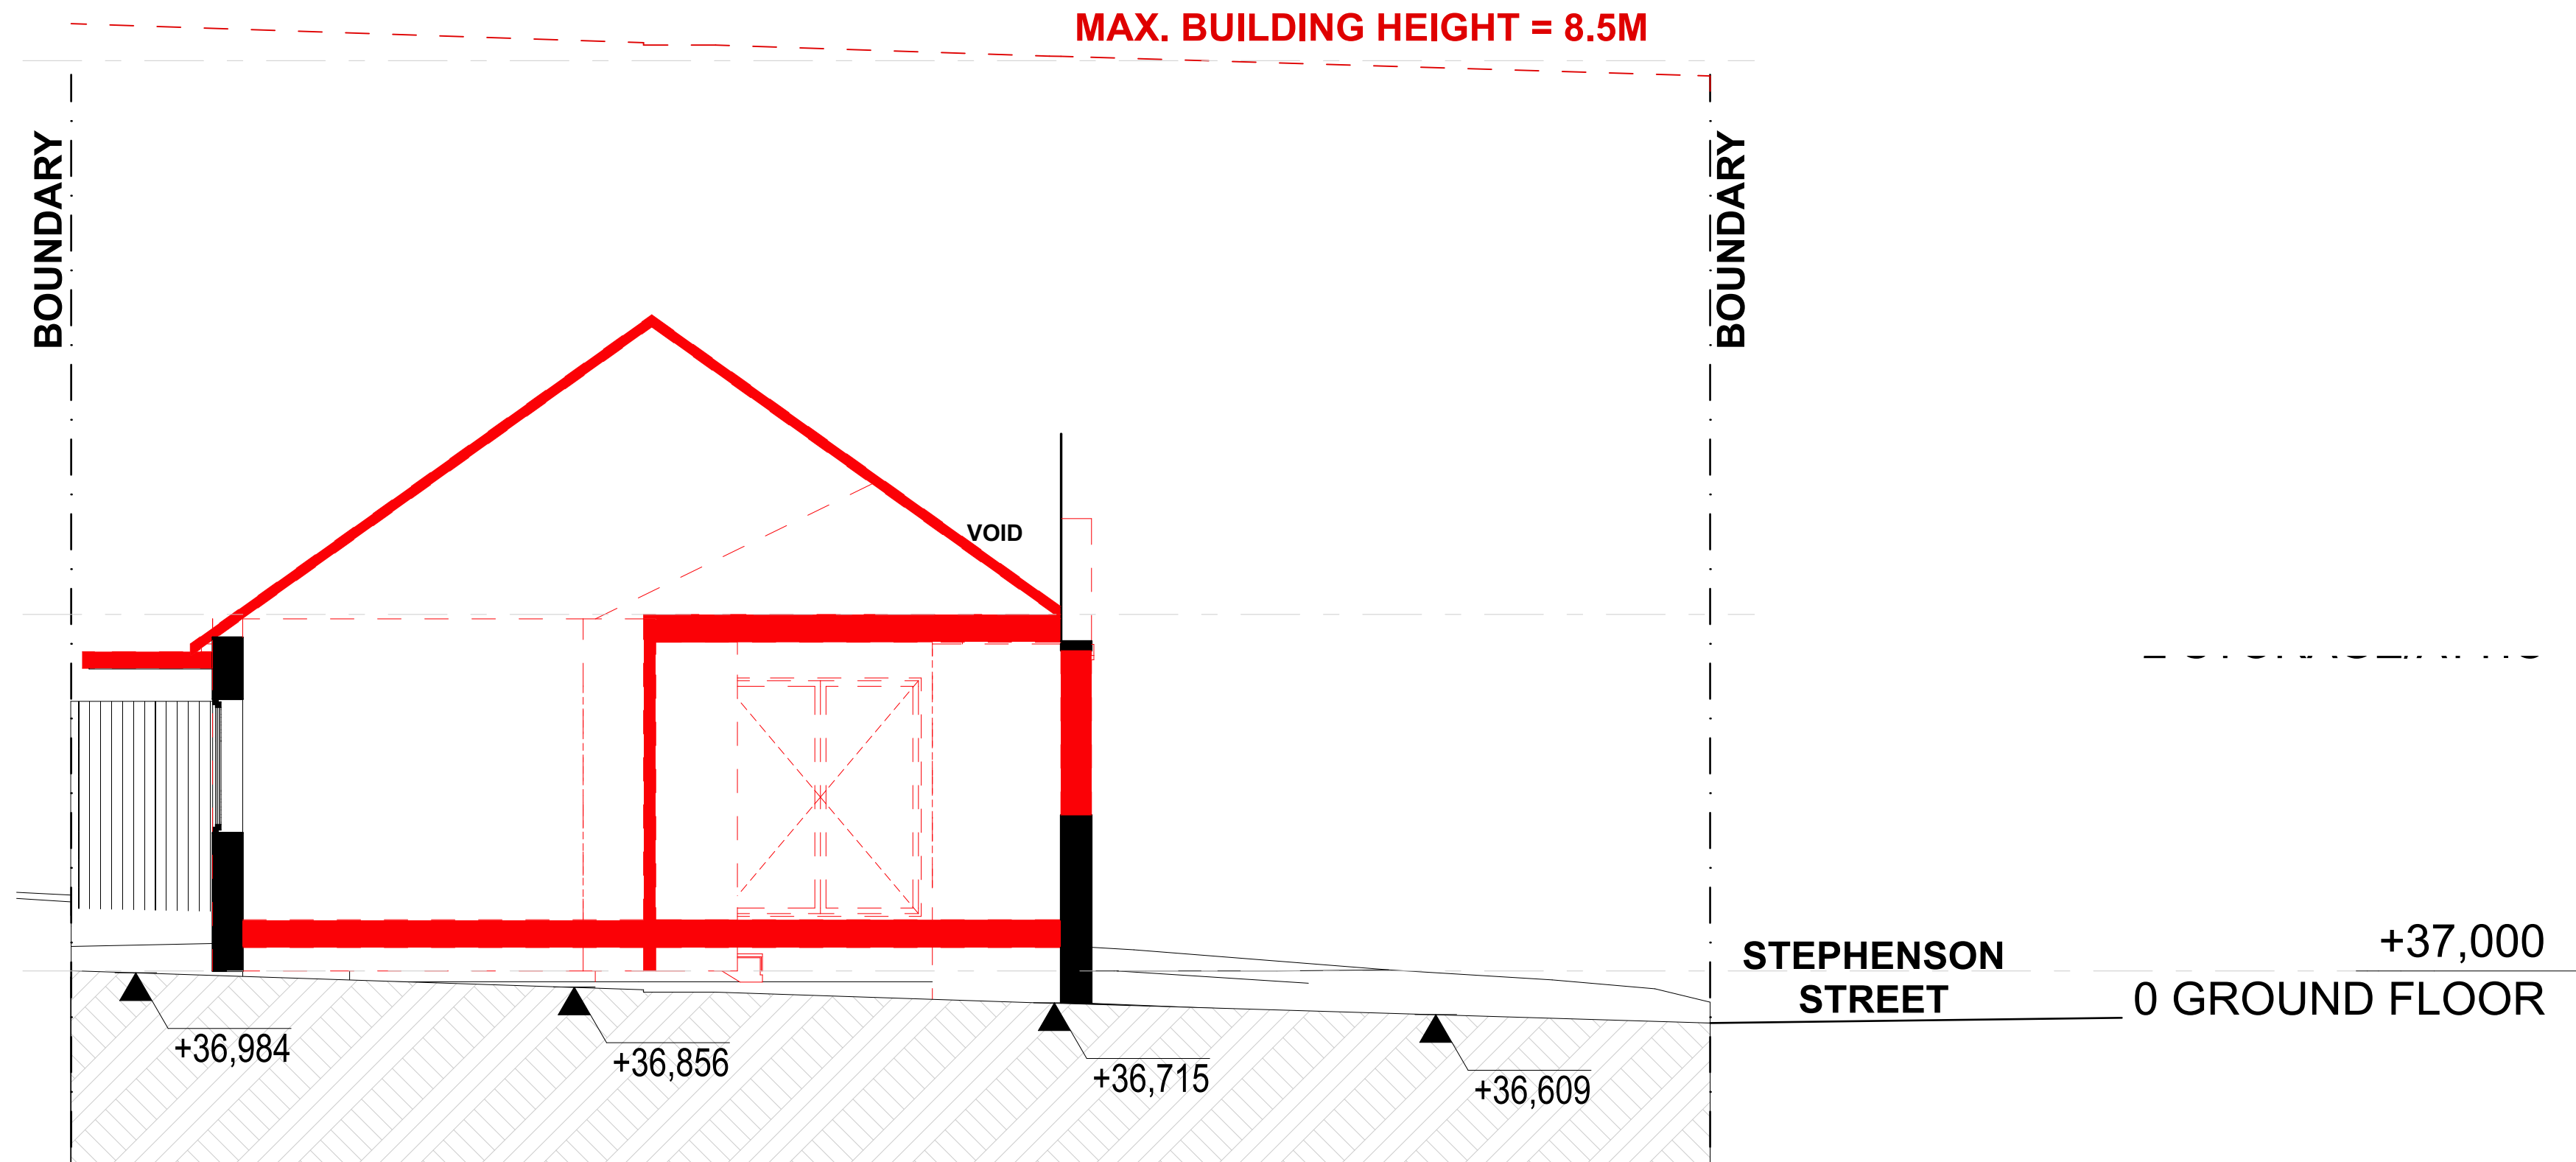

S-03 EXISTING SECTION 03 1:50

LEGEND

PROPOSED

TO BE DEMOLISHED


EXISTING

NORTH: 	
------------------------	--	--	




 PROPOSED
 TO BE DEMOLISHED
 EXISTING

NORTH: 	
---	--	--	

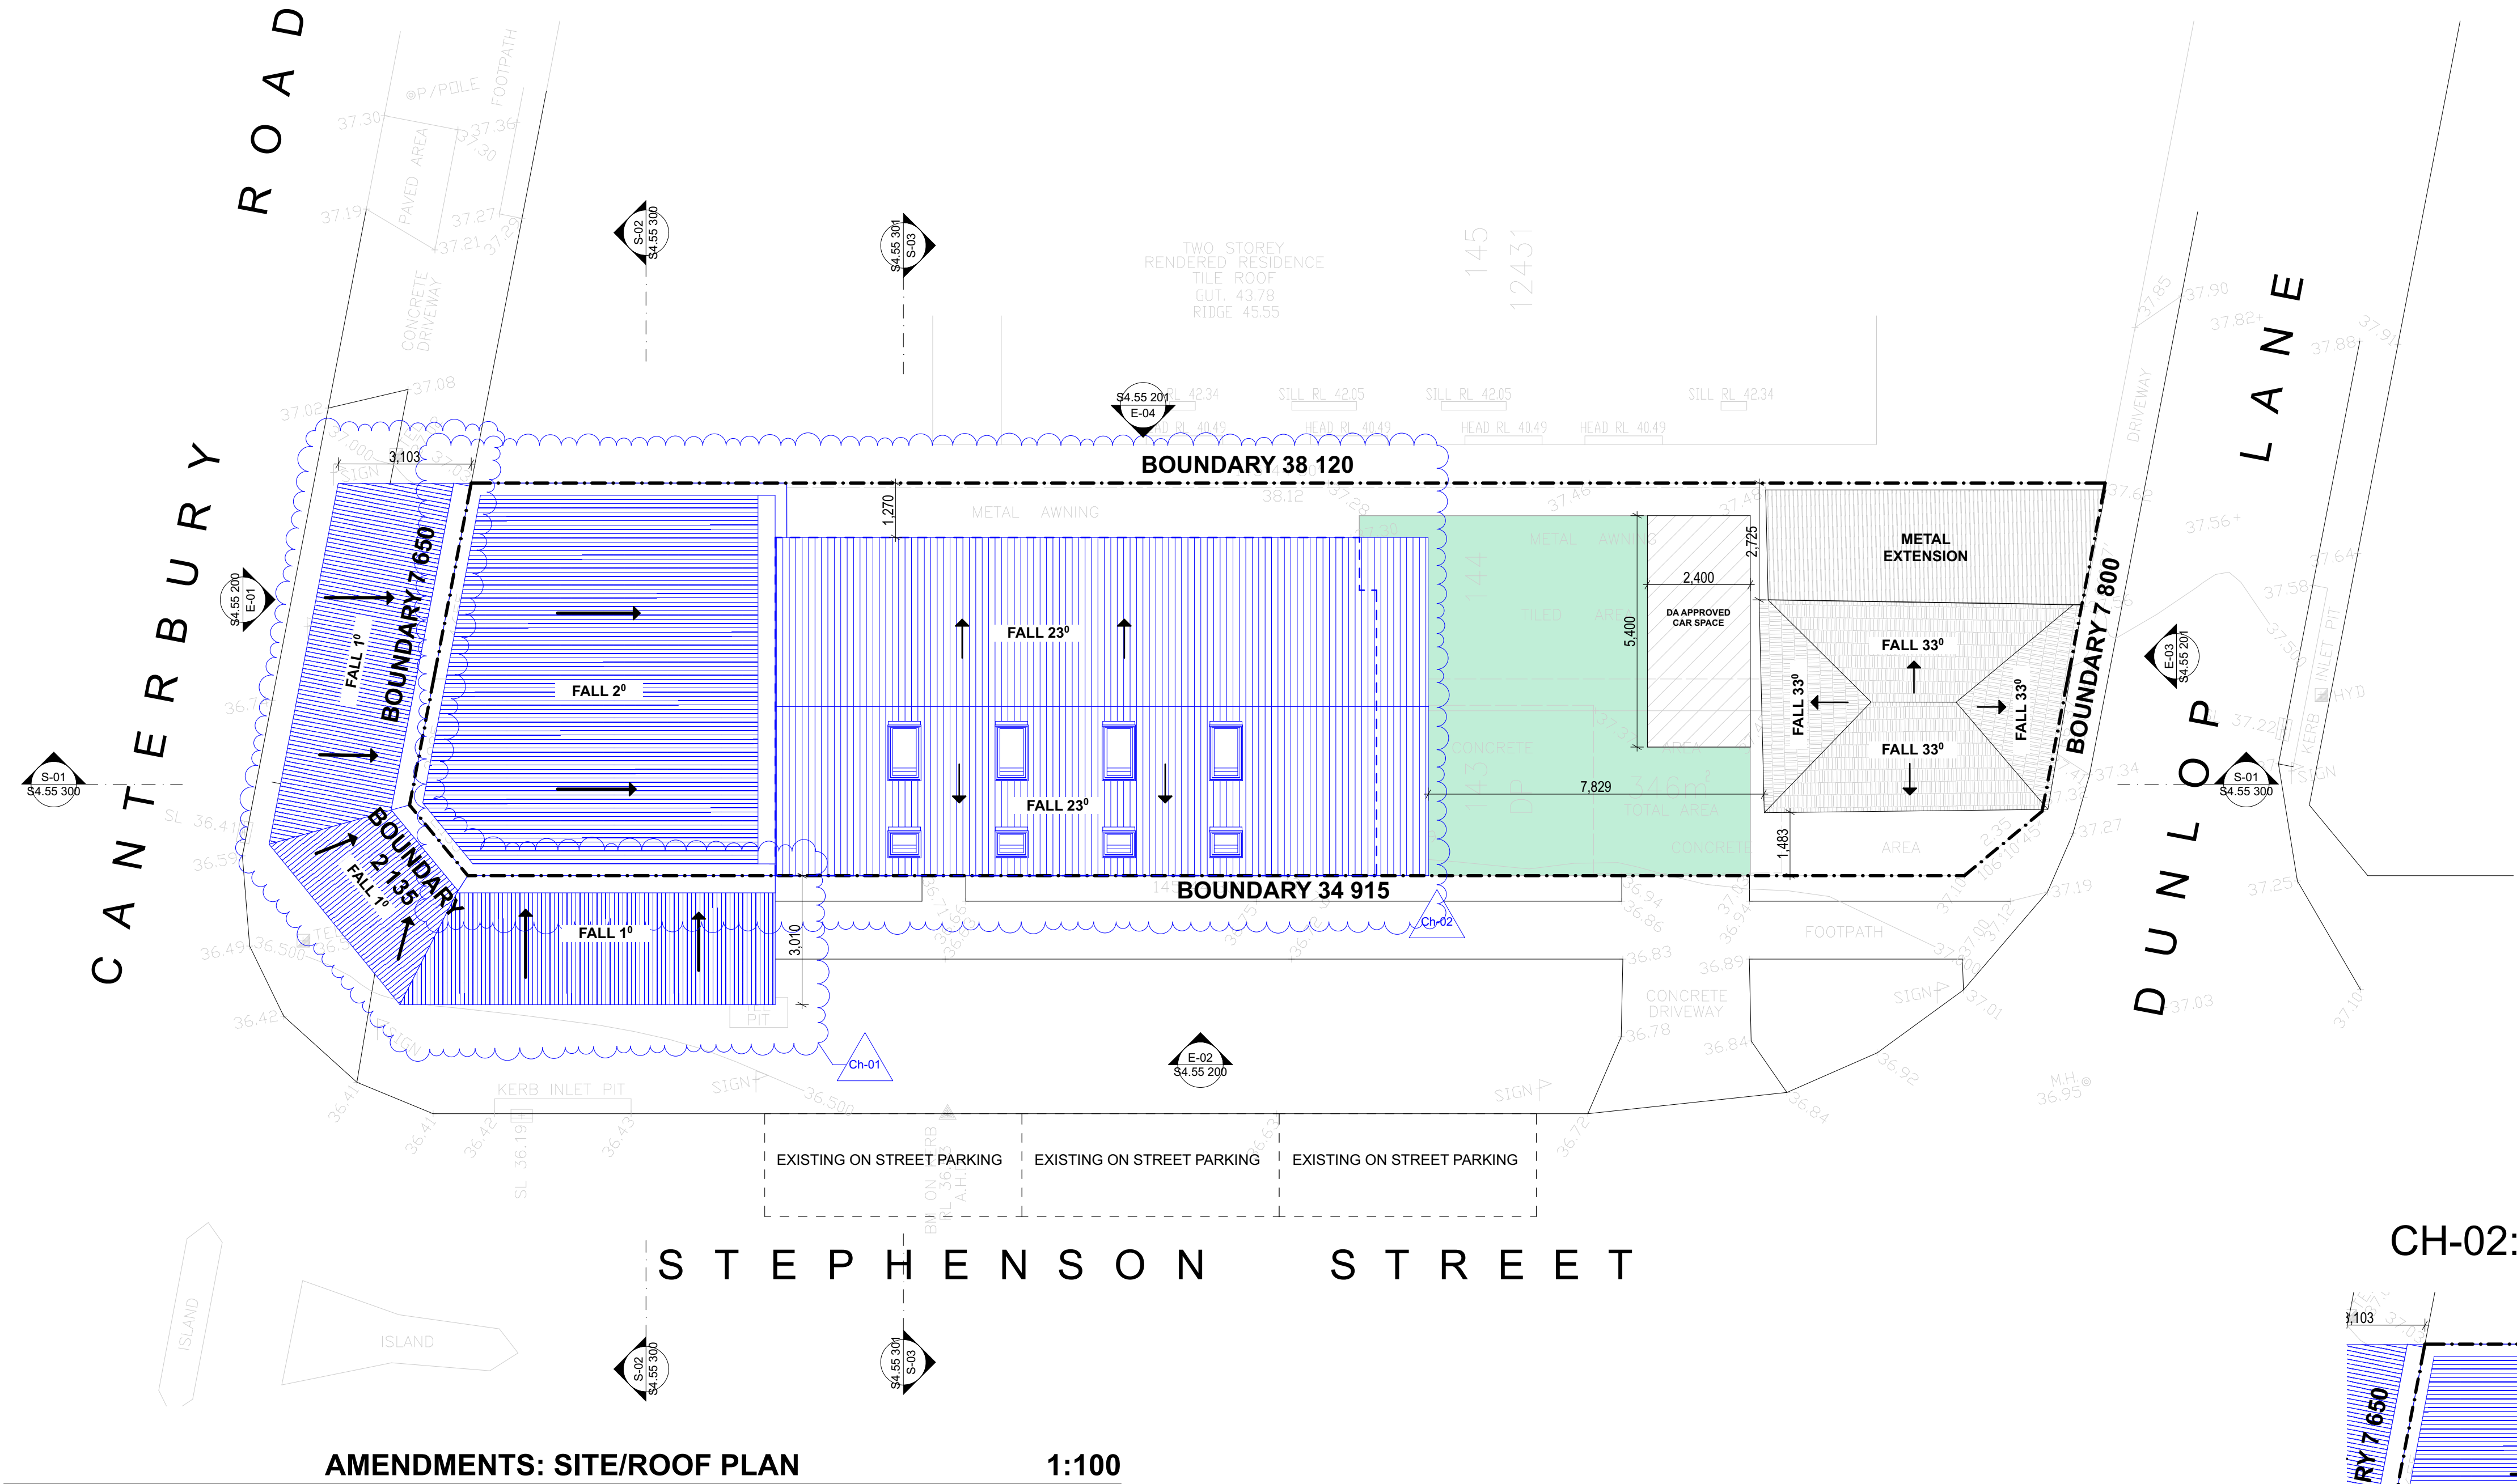


SCHEDULE OF AMENDMENTS

CH-01: NEW AWNING - MATERIAL AND HEIGHT CHANGES

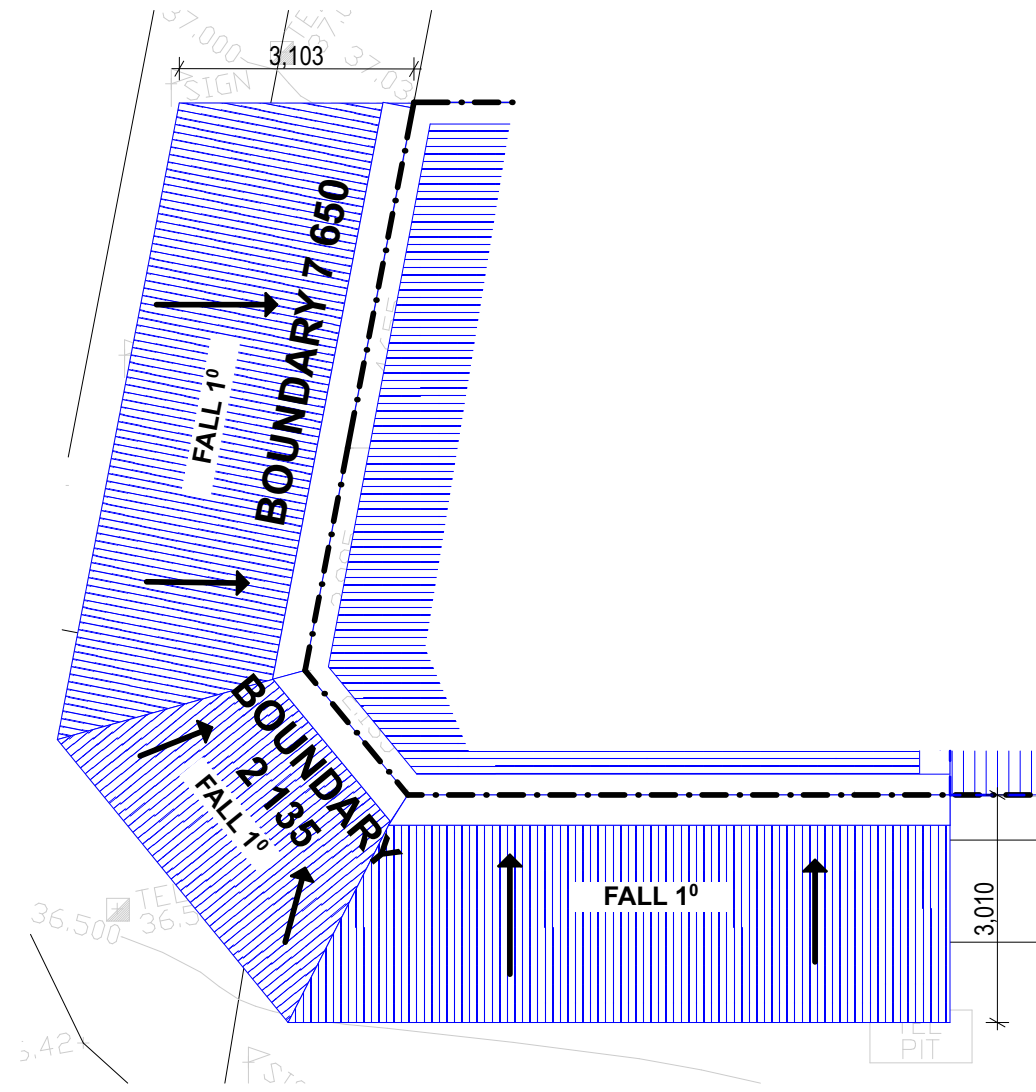


CH-02: NEW ROOFS AND SKYLIGHTS

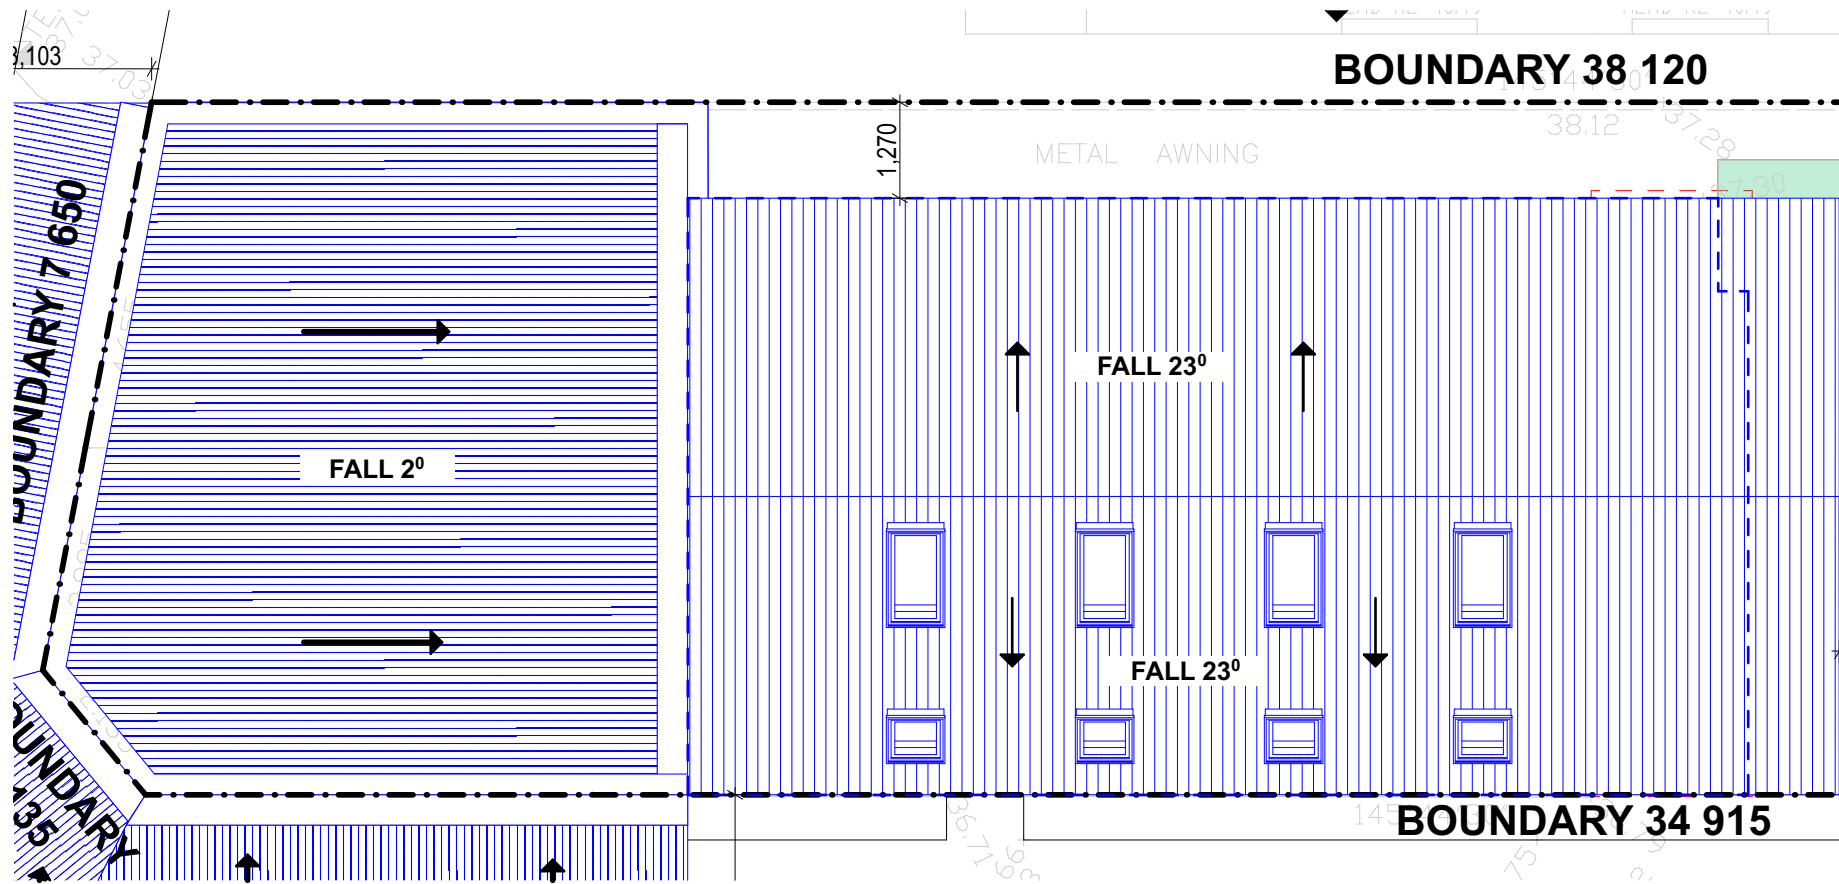

LEGEND

- PROPOSED
- TO BE DEMOLISHED
- EXISTING


NORTH: 	
------------	--	--	

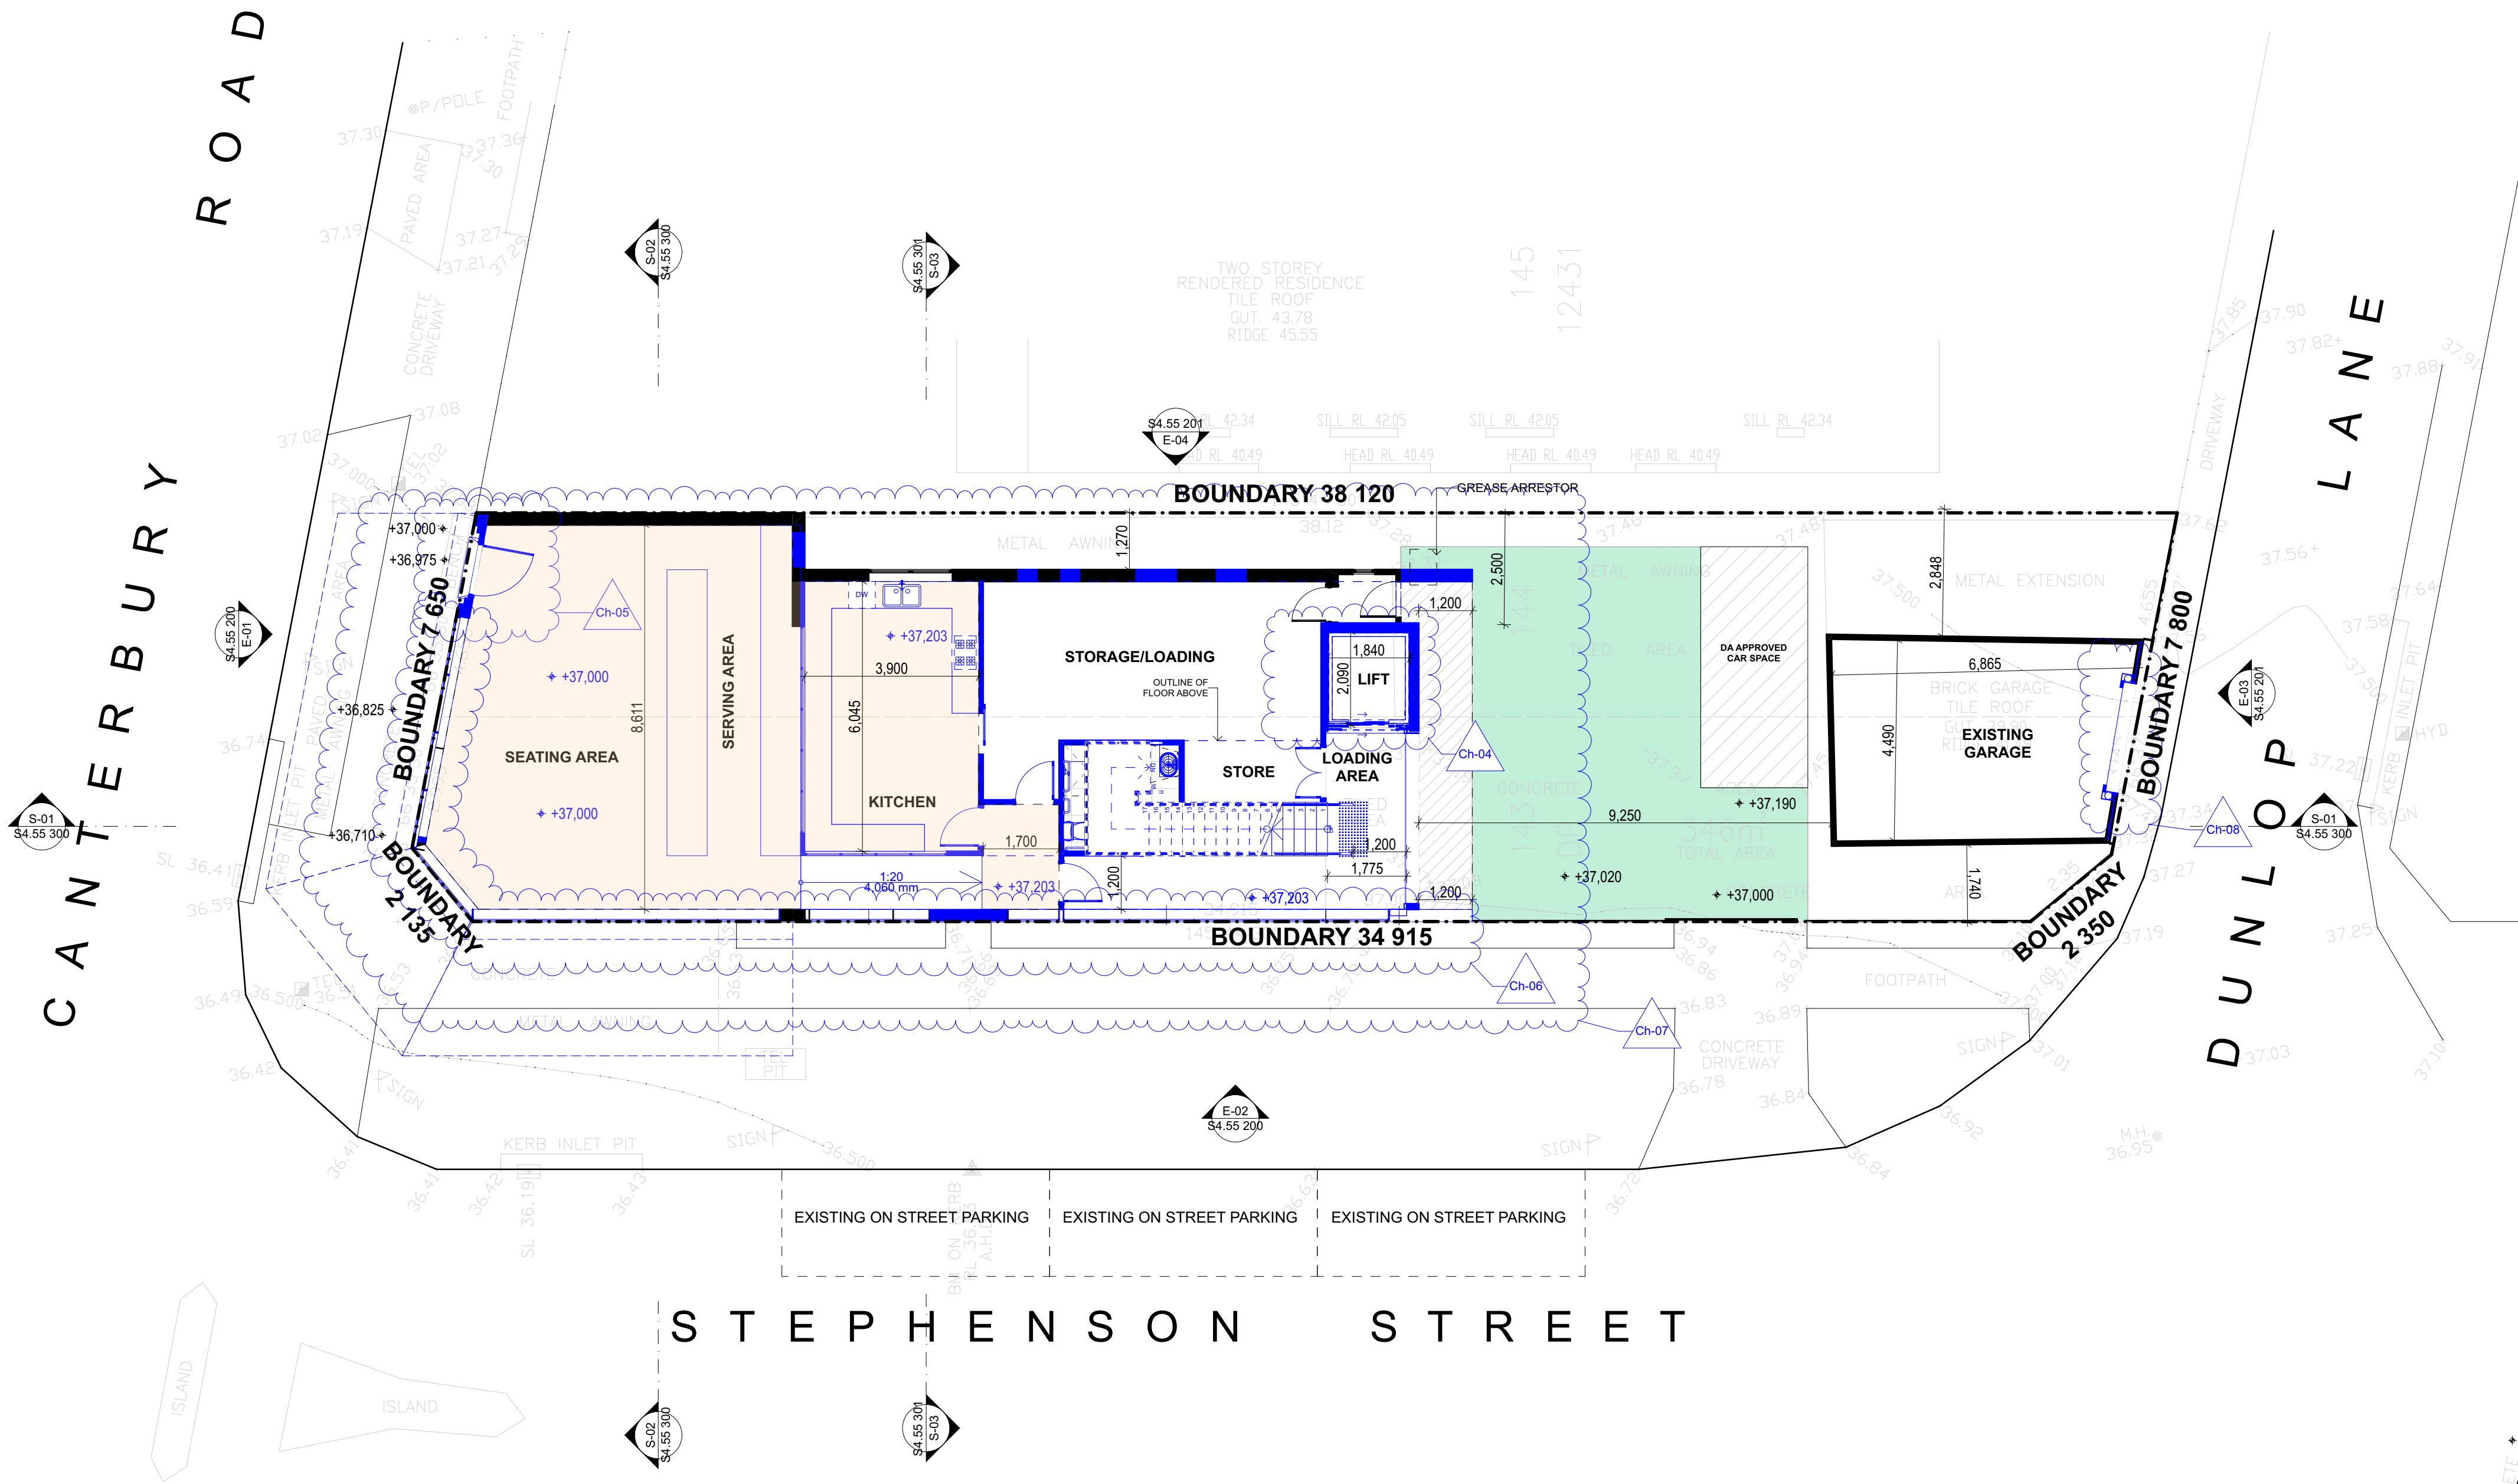


AMENDMENTS: GROUND FLOOR

1:100

CH-07: NEW GROUND FLOOR LAYOUT

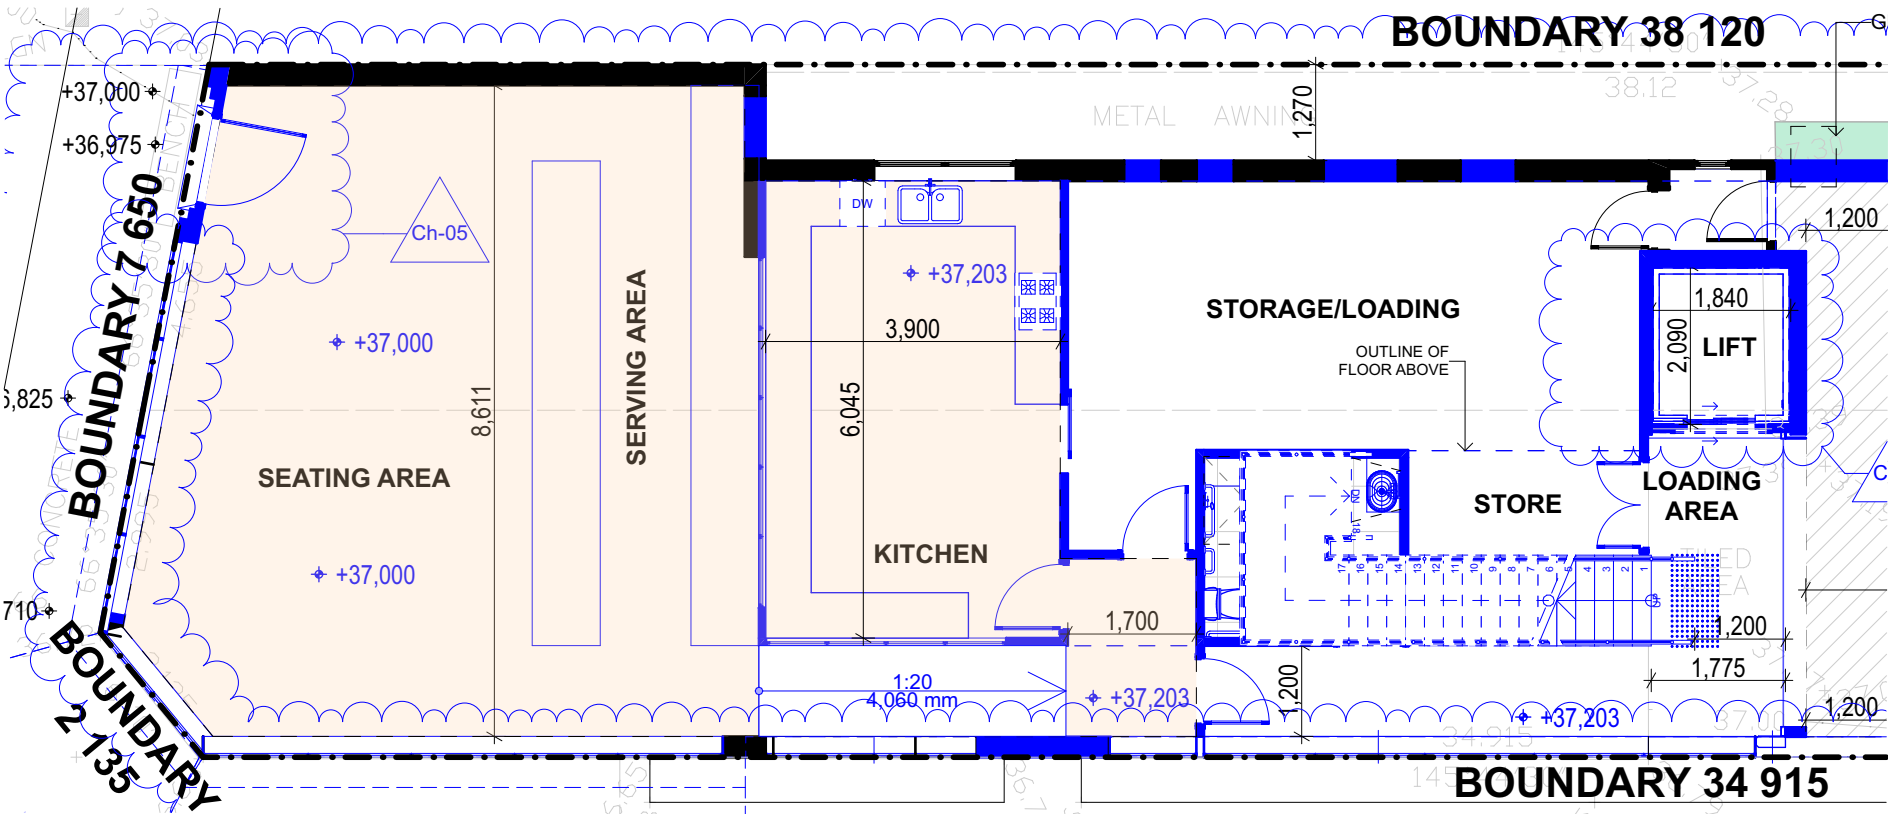


CH-08: GARAGE DOOR REPLACEMENT

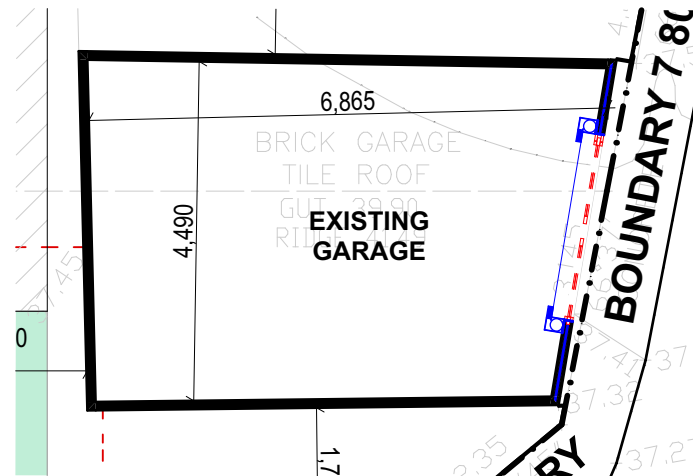


SCHEDULE OF AMENDMENTS


CH-04: NEW LIFT

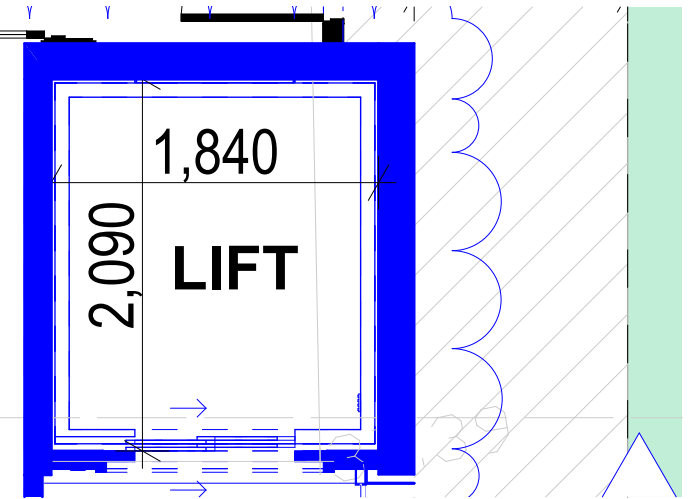

CH-05: NEW ENTRANCE

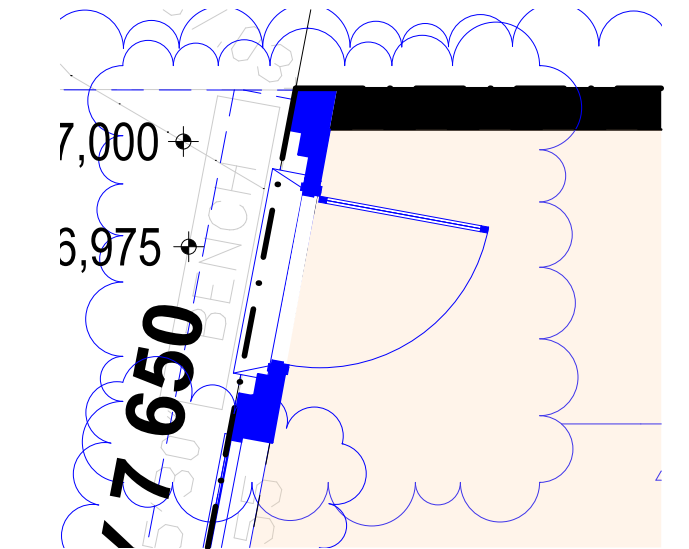


CH-06: NEW GROUND FLOOR WINDOWS

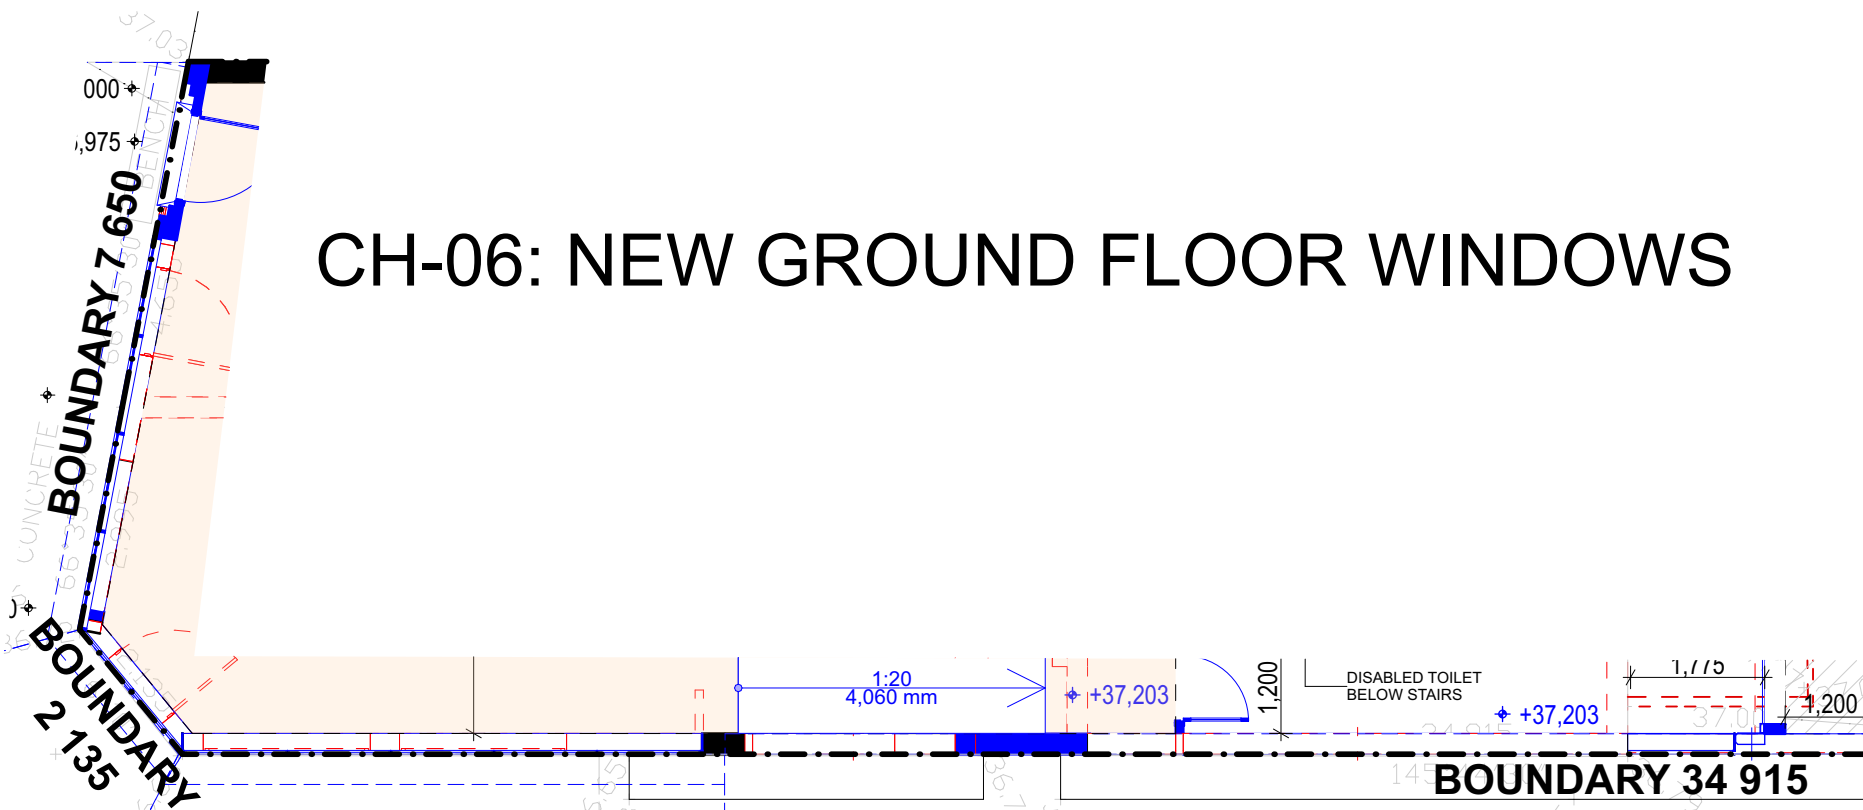

LEGEND


- PROPOSED
- TO BE DEMOLISHED
- EXISTING

NORTH: 	
------------	--	--	

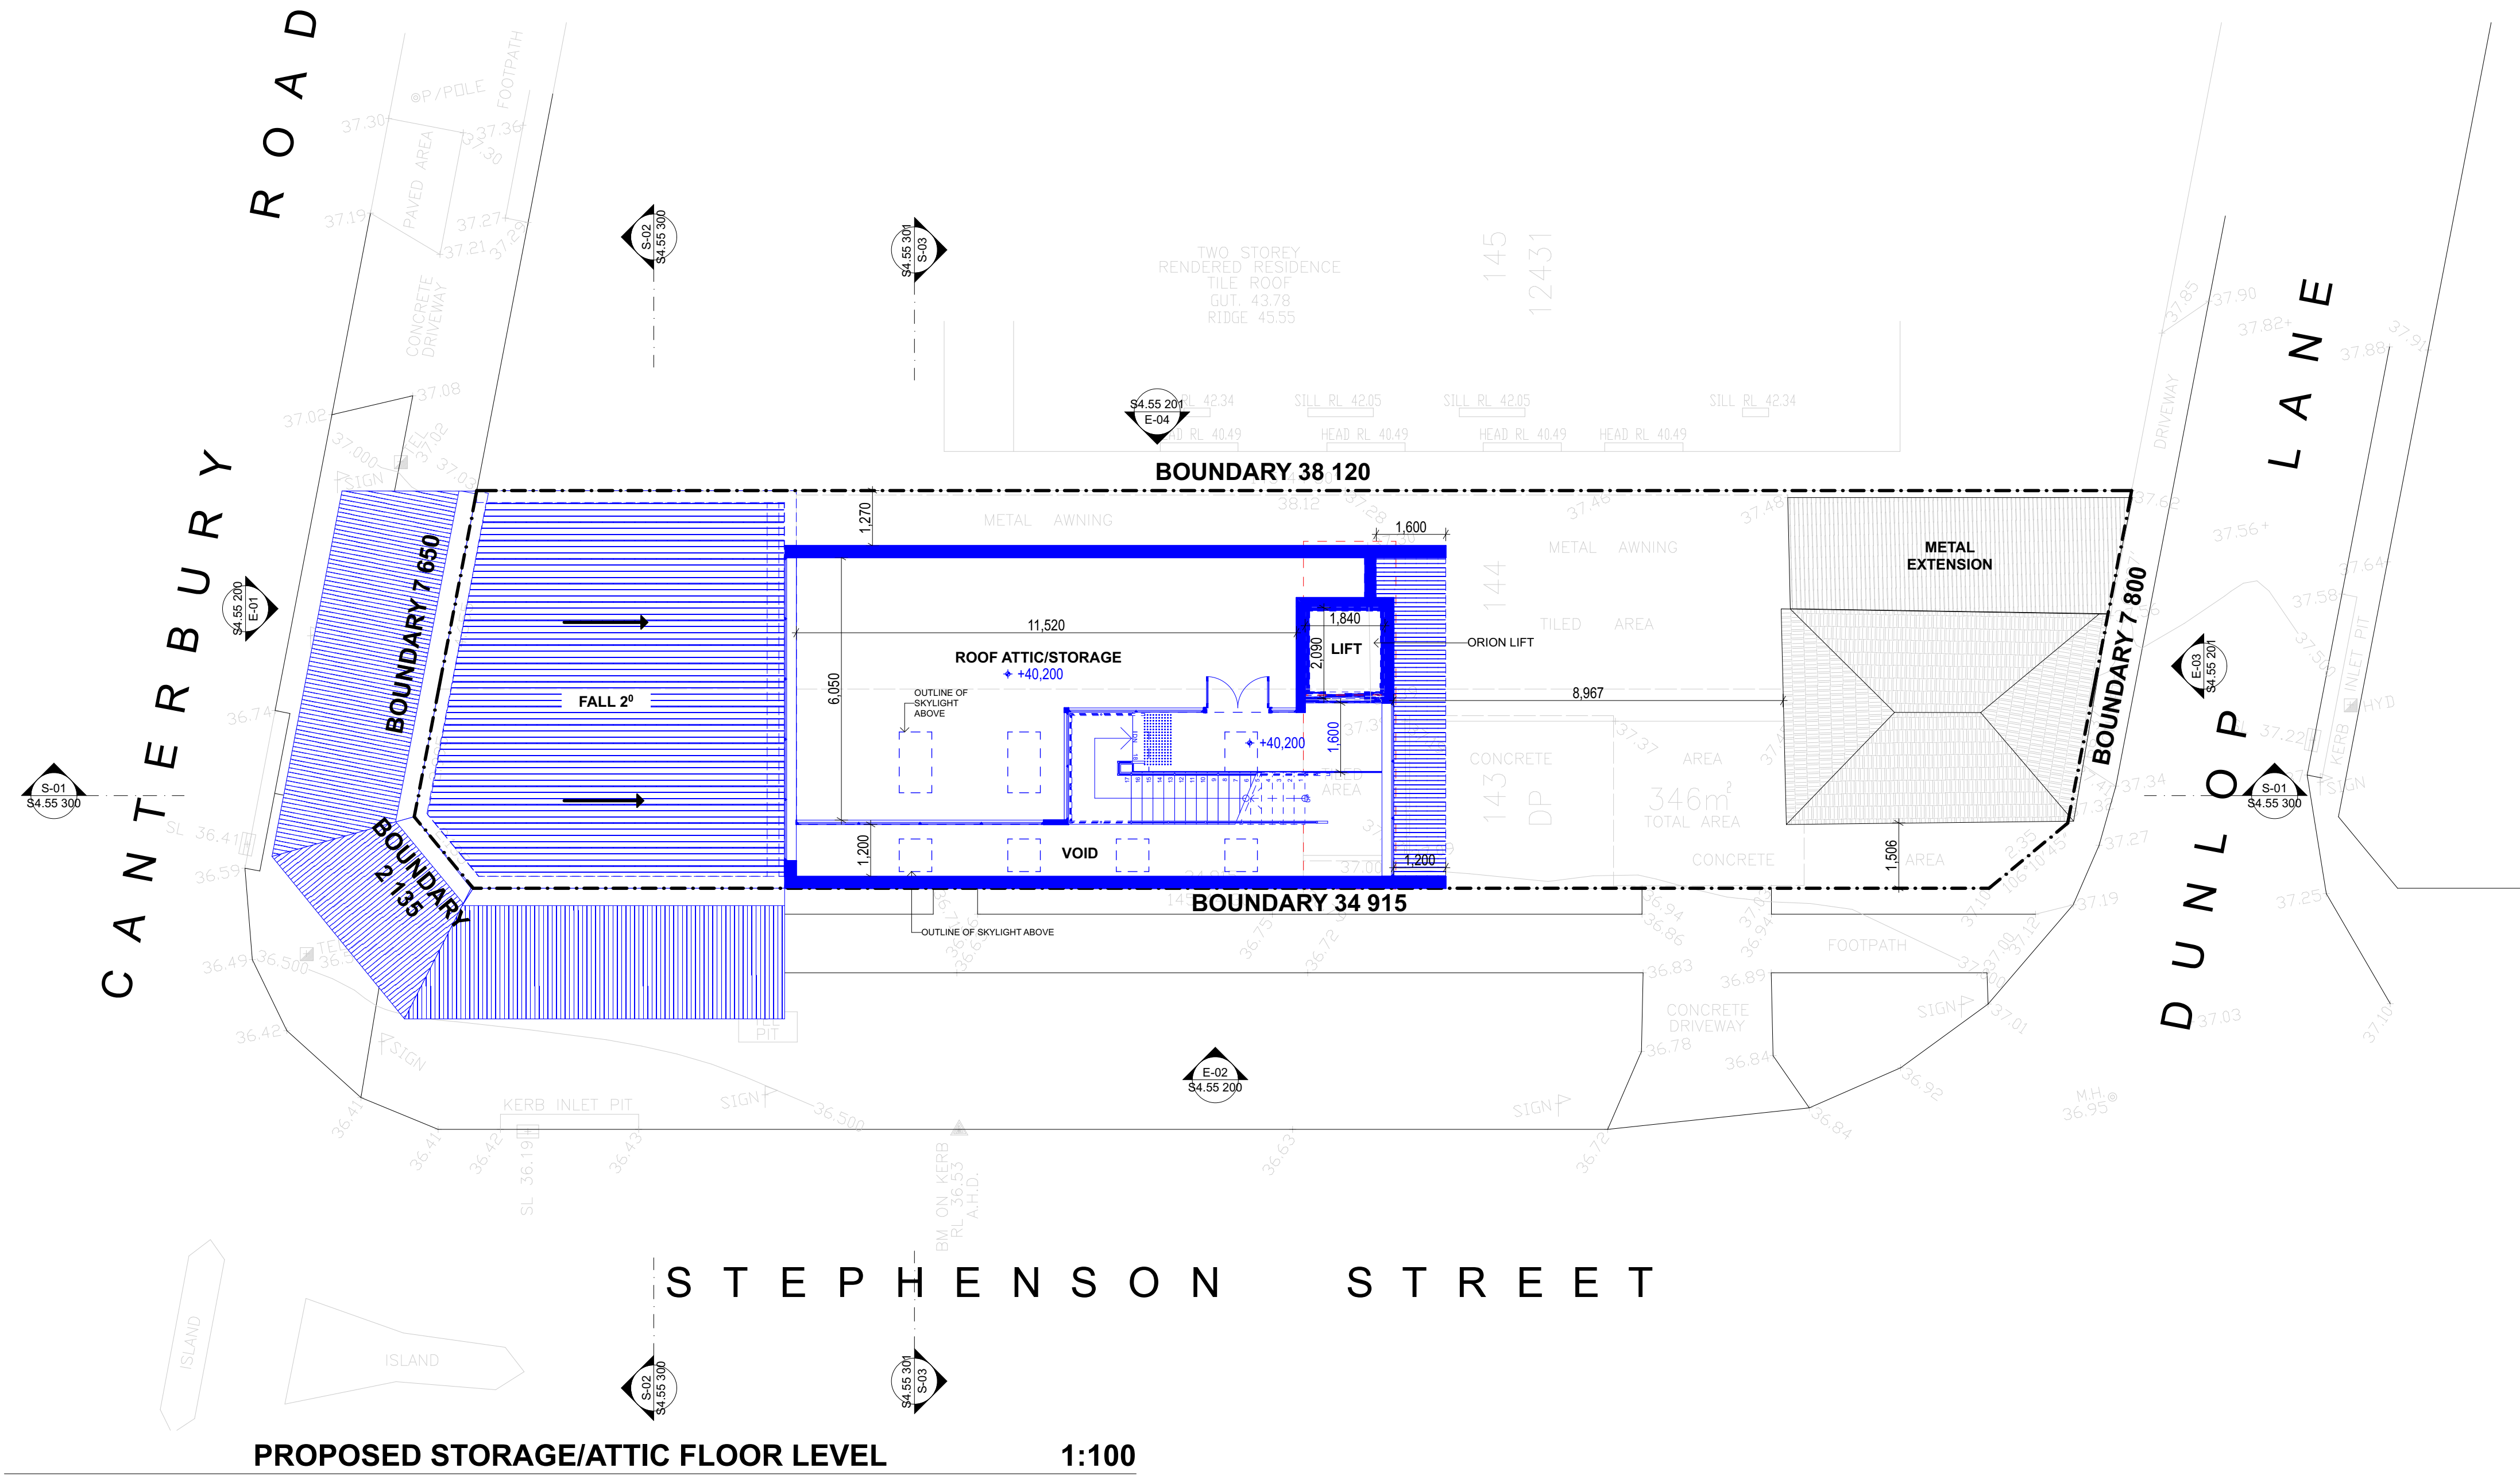

SCHEDULE OF AMENDMENTS


CH-03: ADDITIONAL FLOOR - STORAGE/ ATTIC

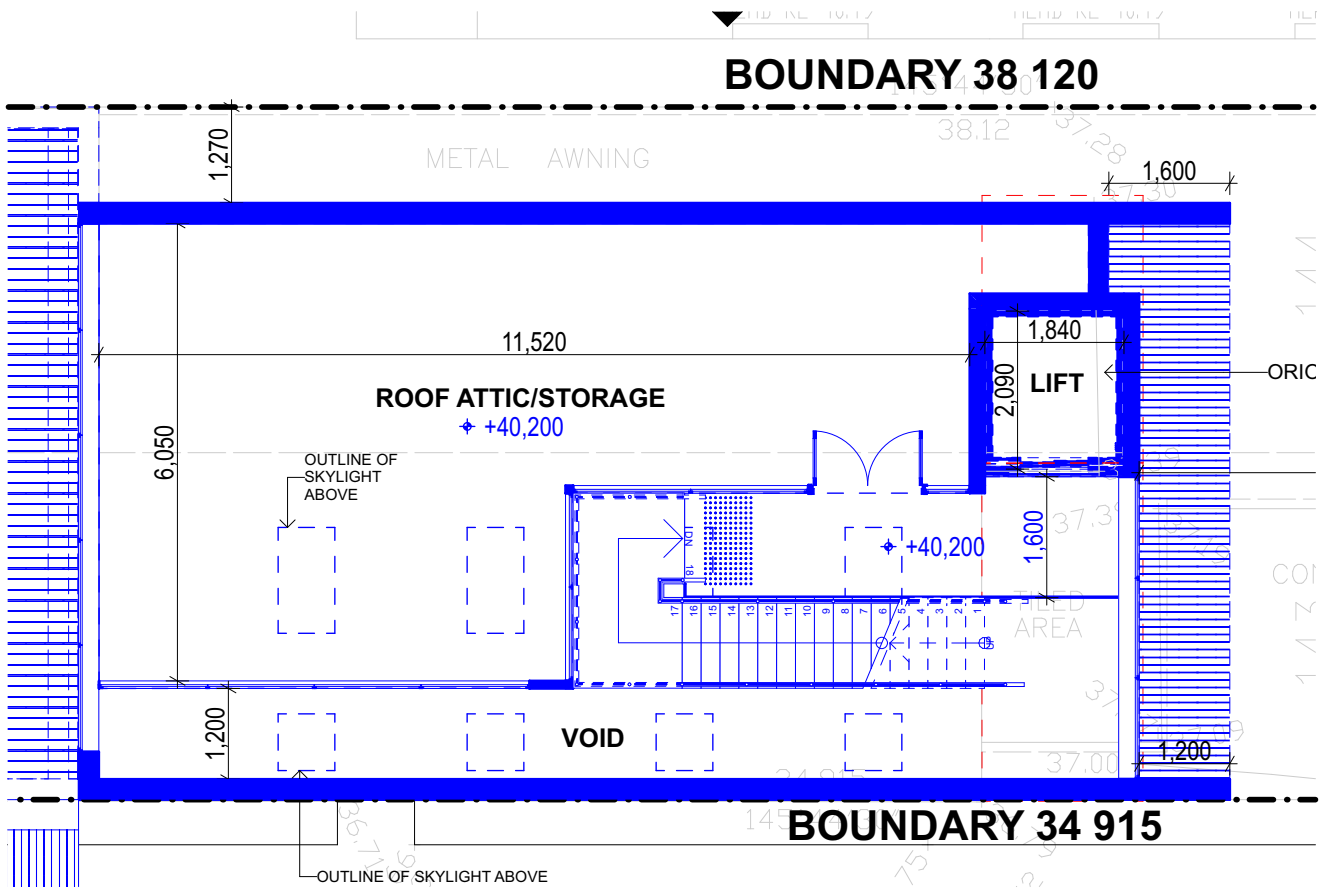

LEGEND

- PROPOSED
- TO BE DEMOLISHED
- EXISTING

NORTH: 	
------------	--	--	

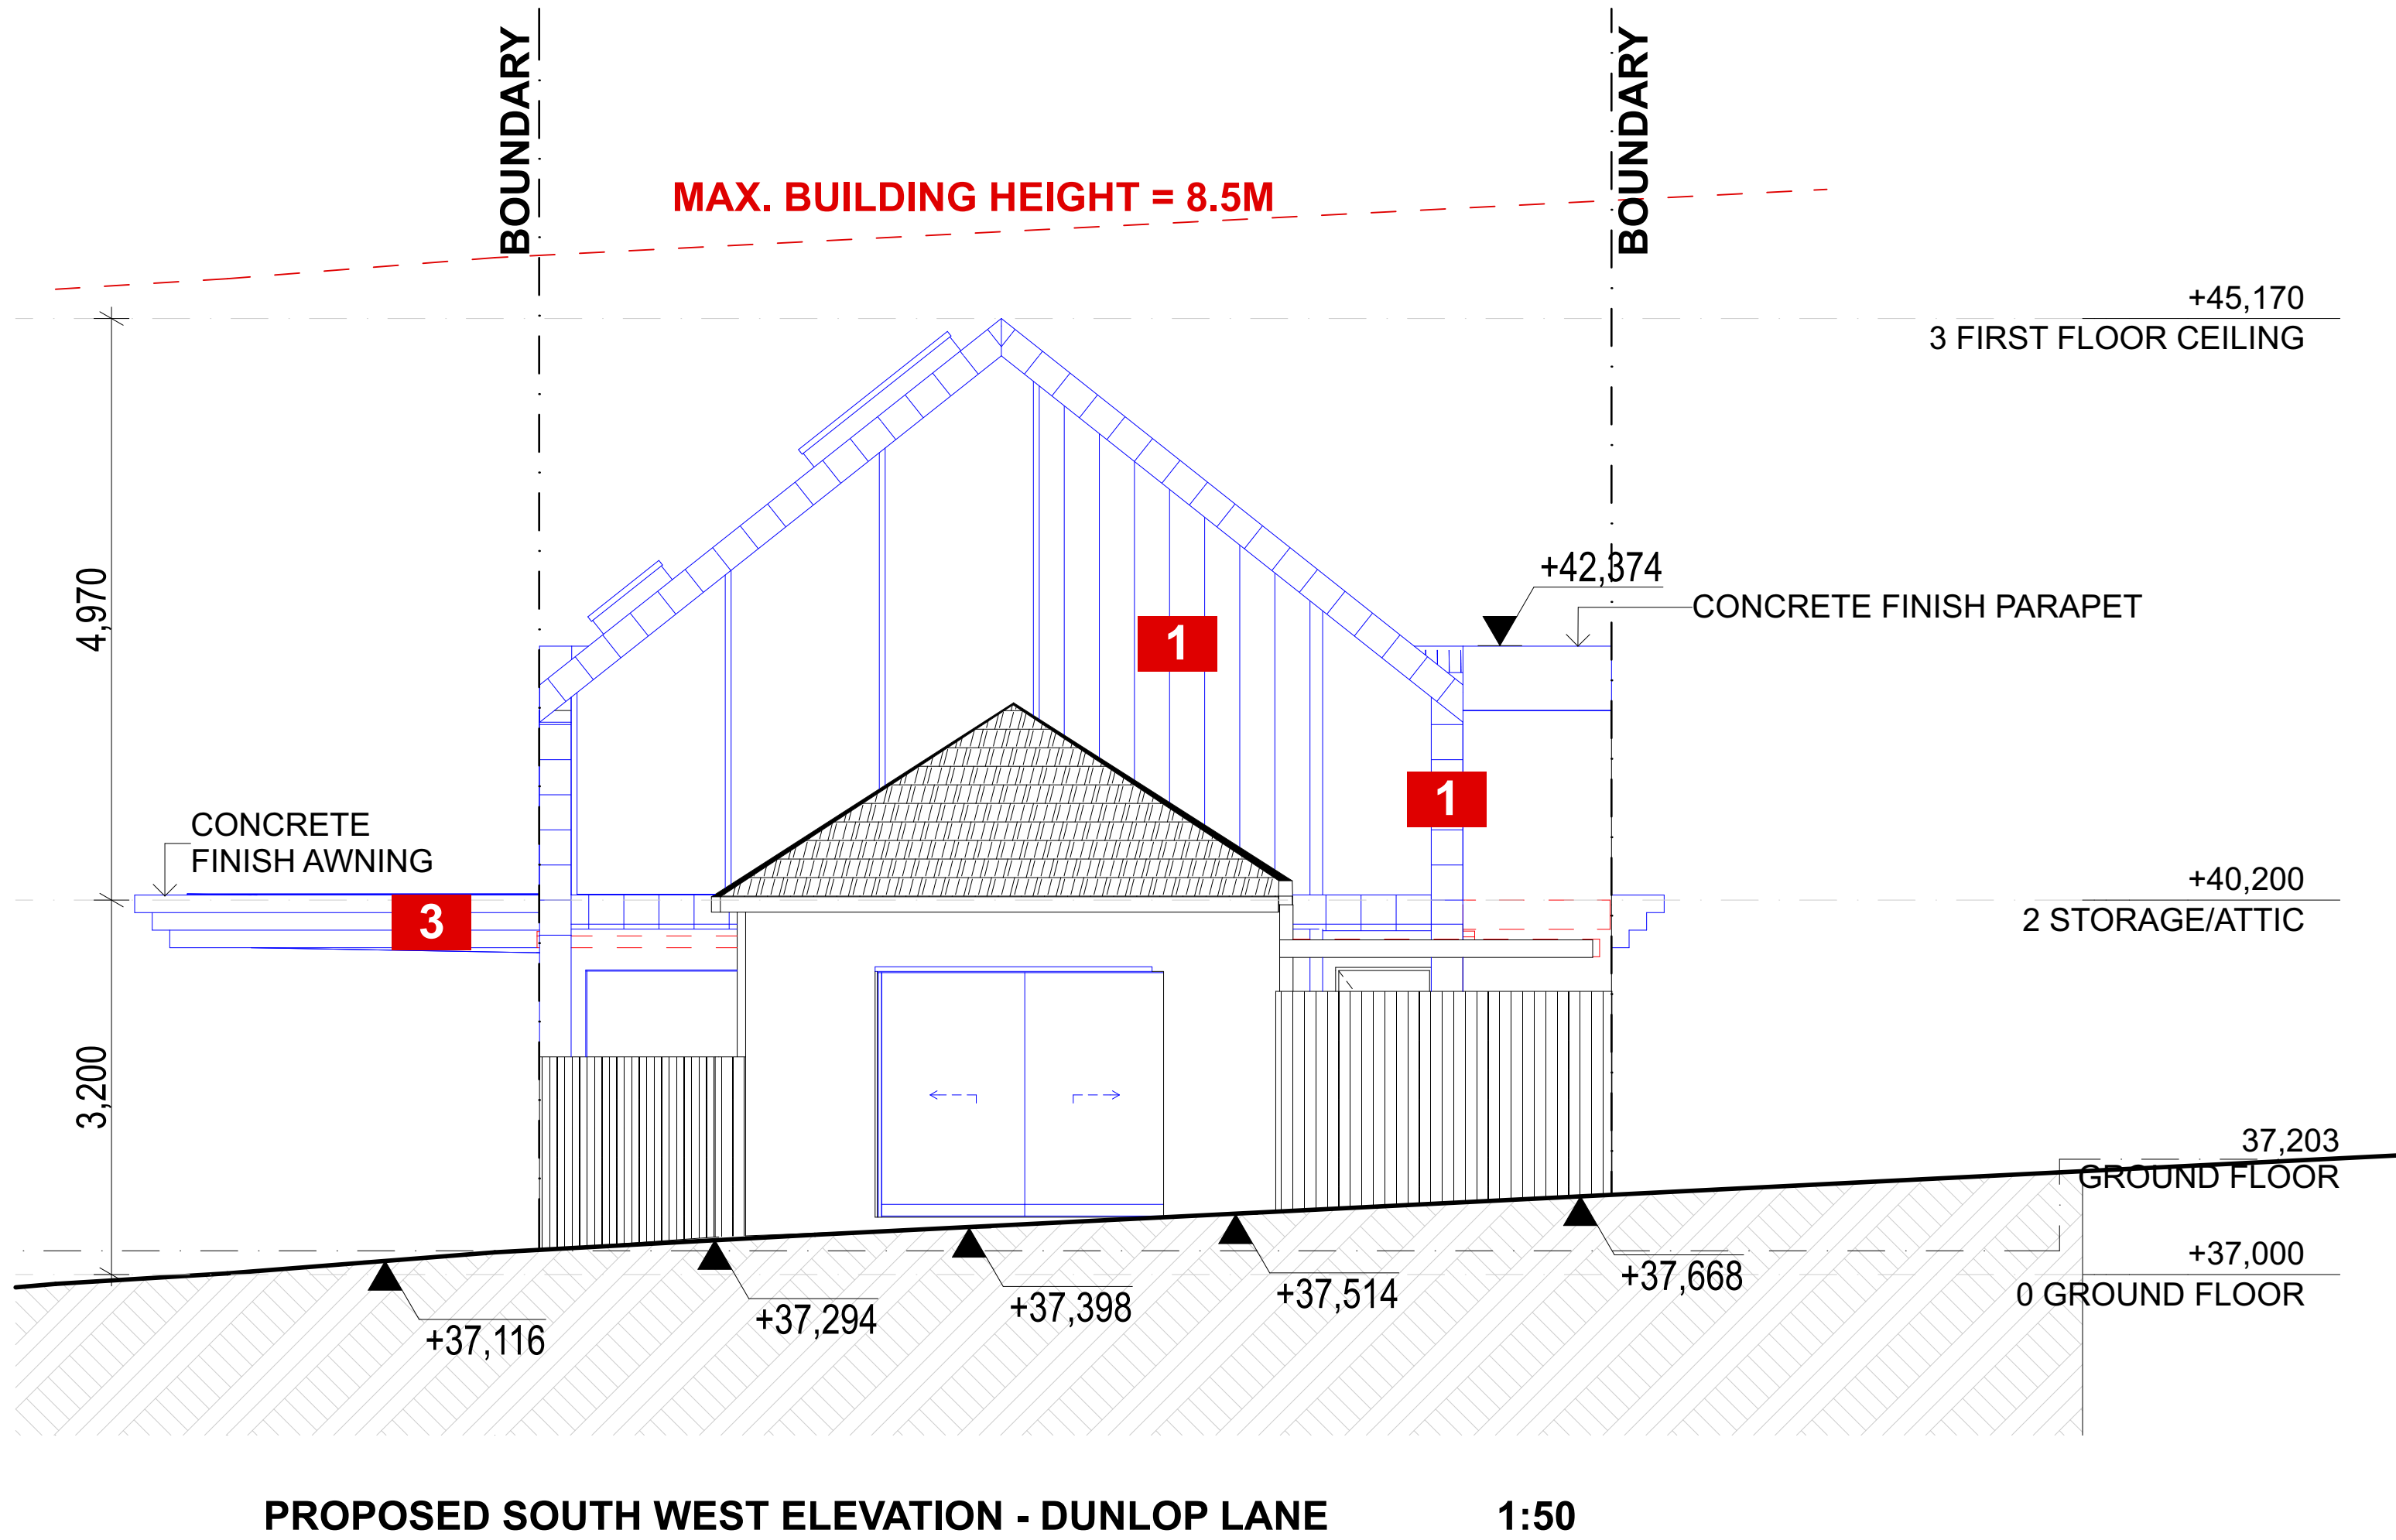

1 COLORBOND MONUMENT CLADDING




2 OKO SKIN CLADDING



3 CONCRETE FINISH



4 BLACK ALUMINIUM WINDOW AND DOOR FRAMES

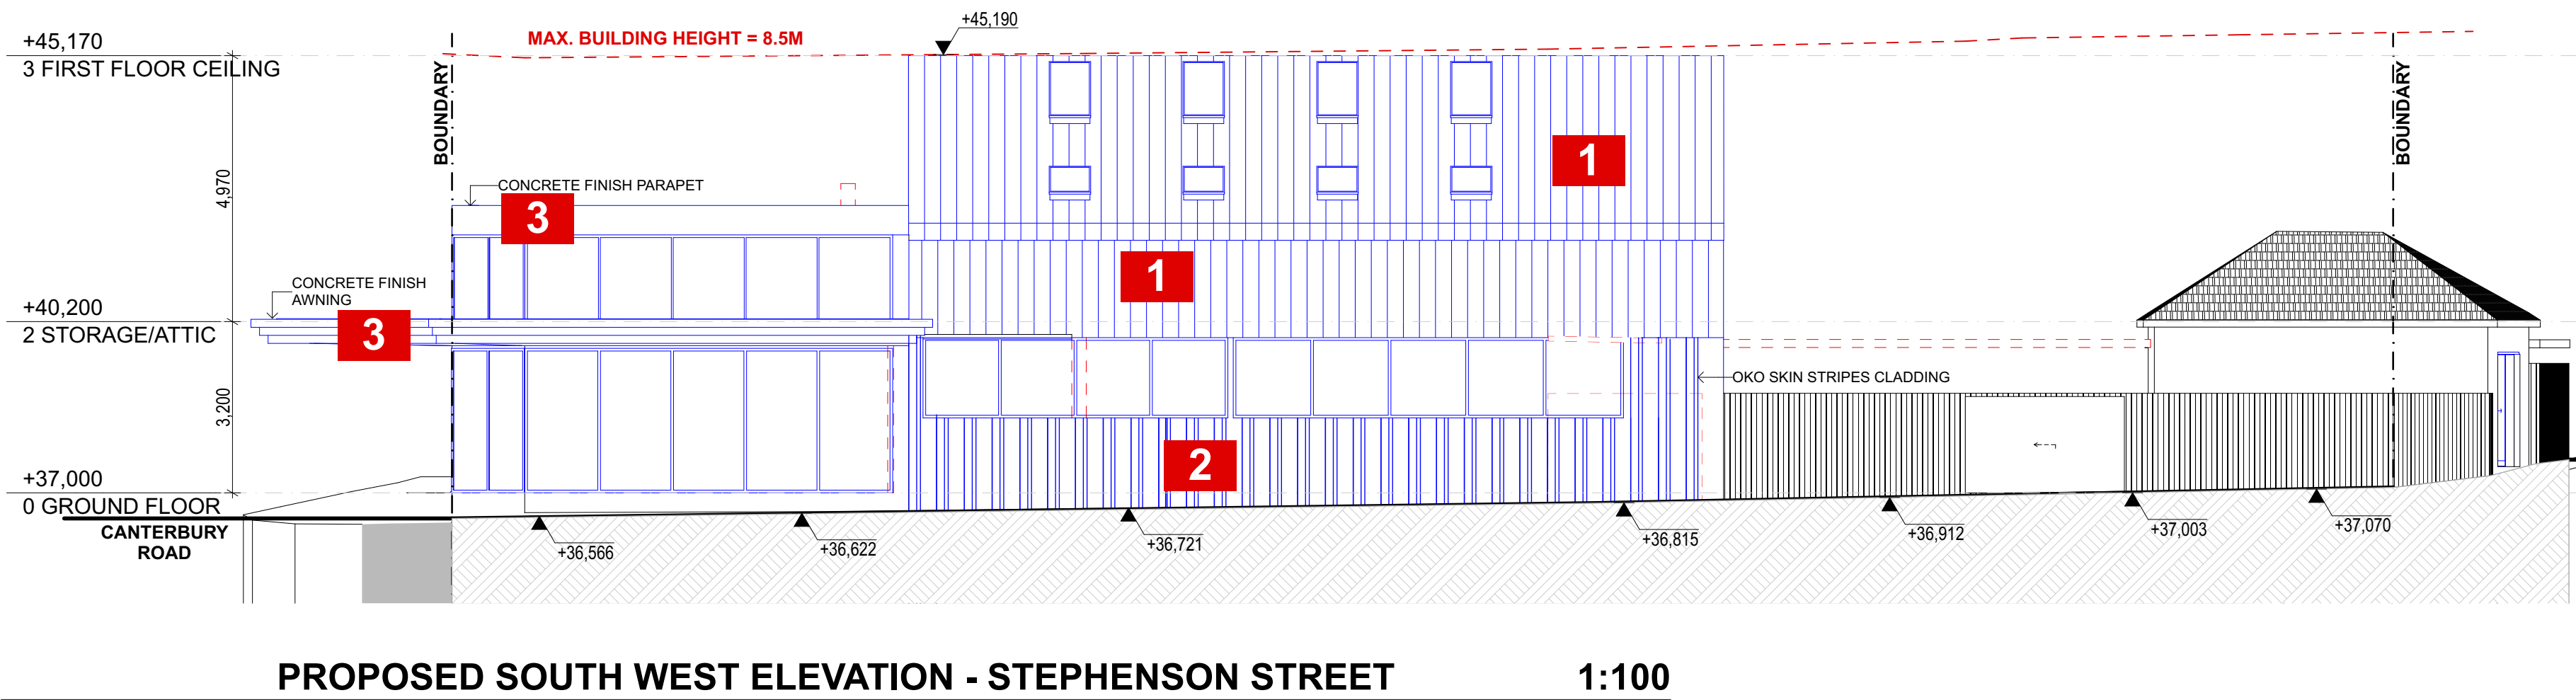

LEGEND

- PROPOSED
- TO BE DEMOLISHED
- EXISTING

NORTH: 	
---	--	--	