


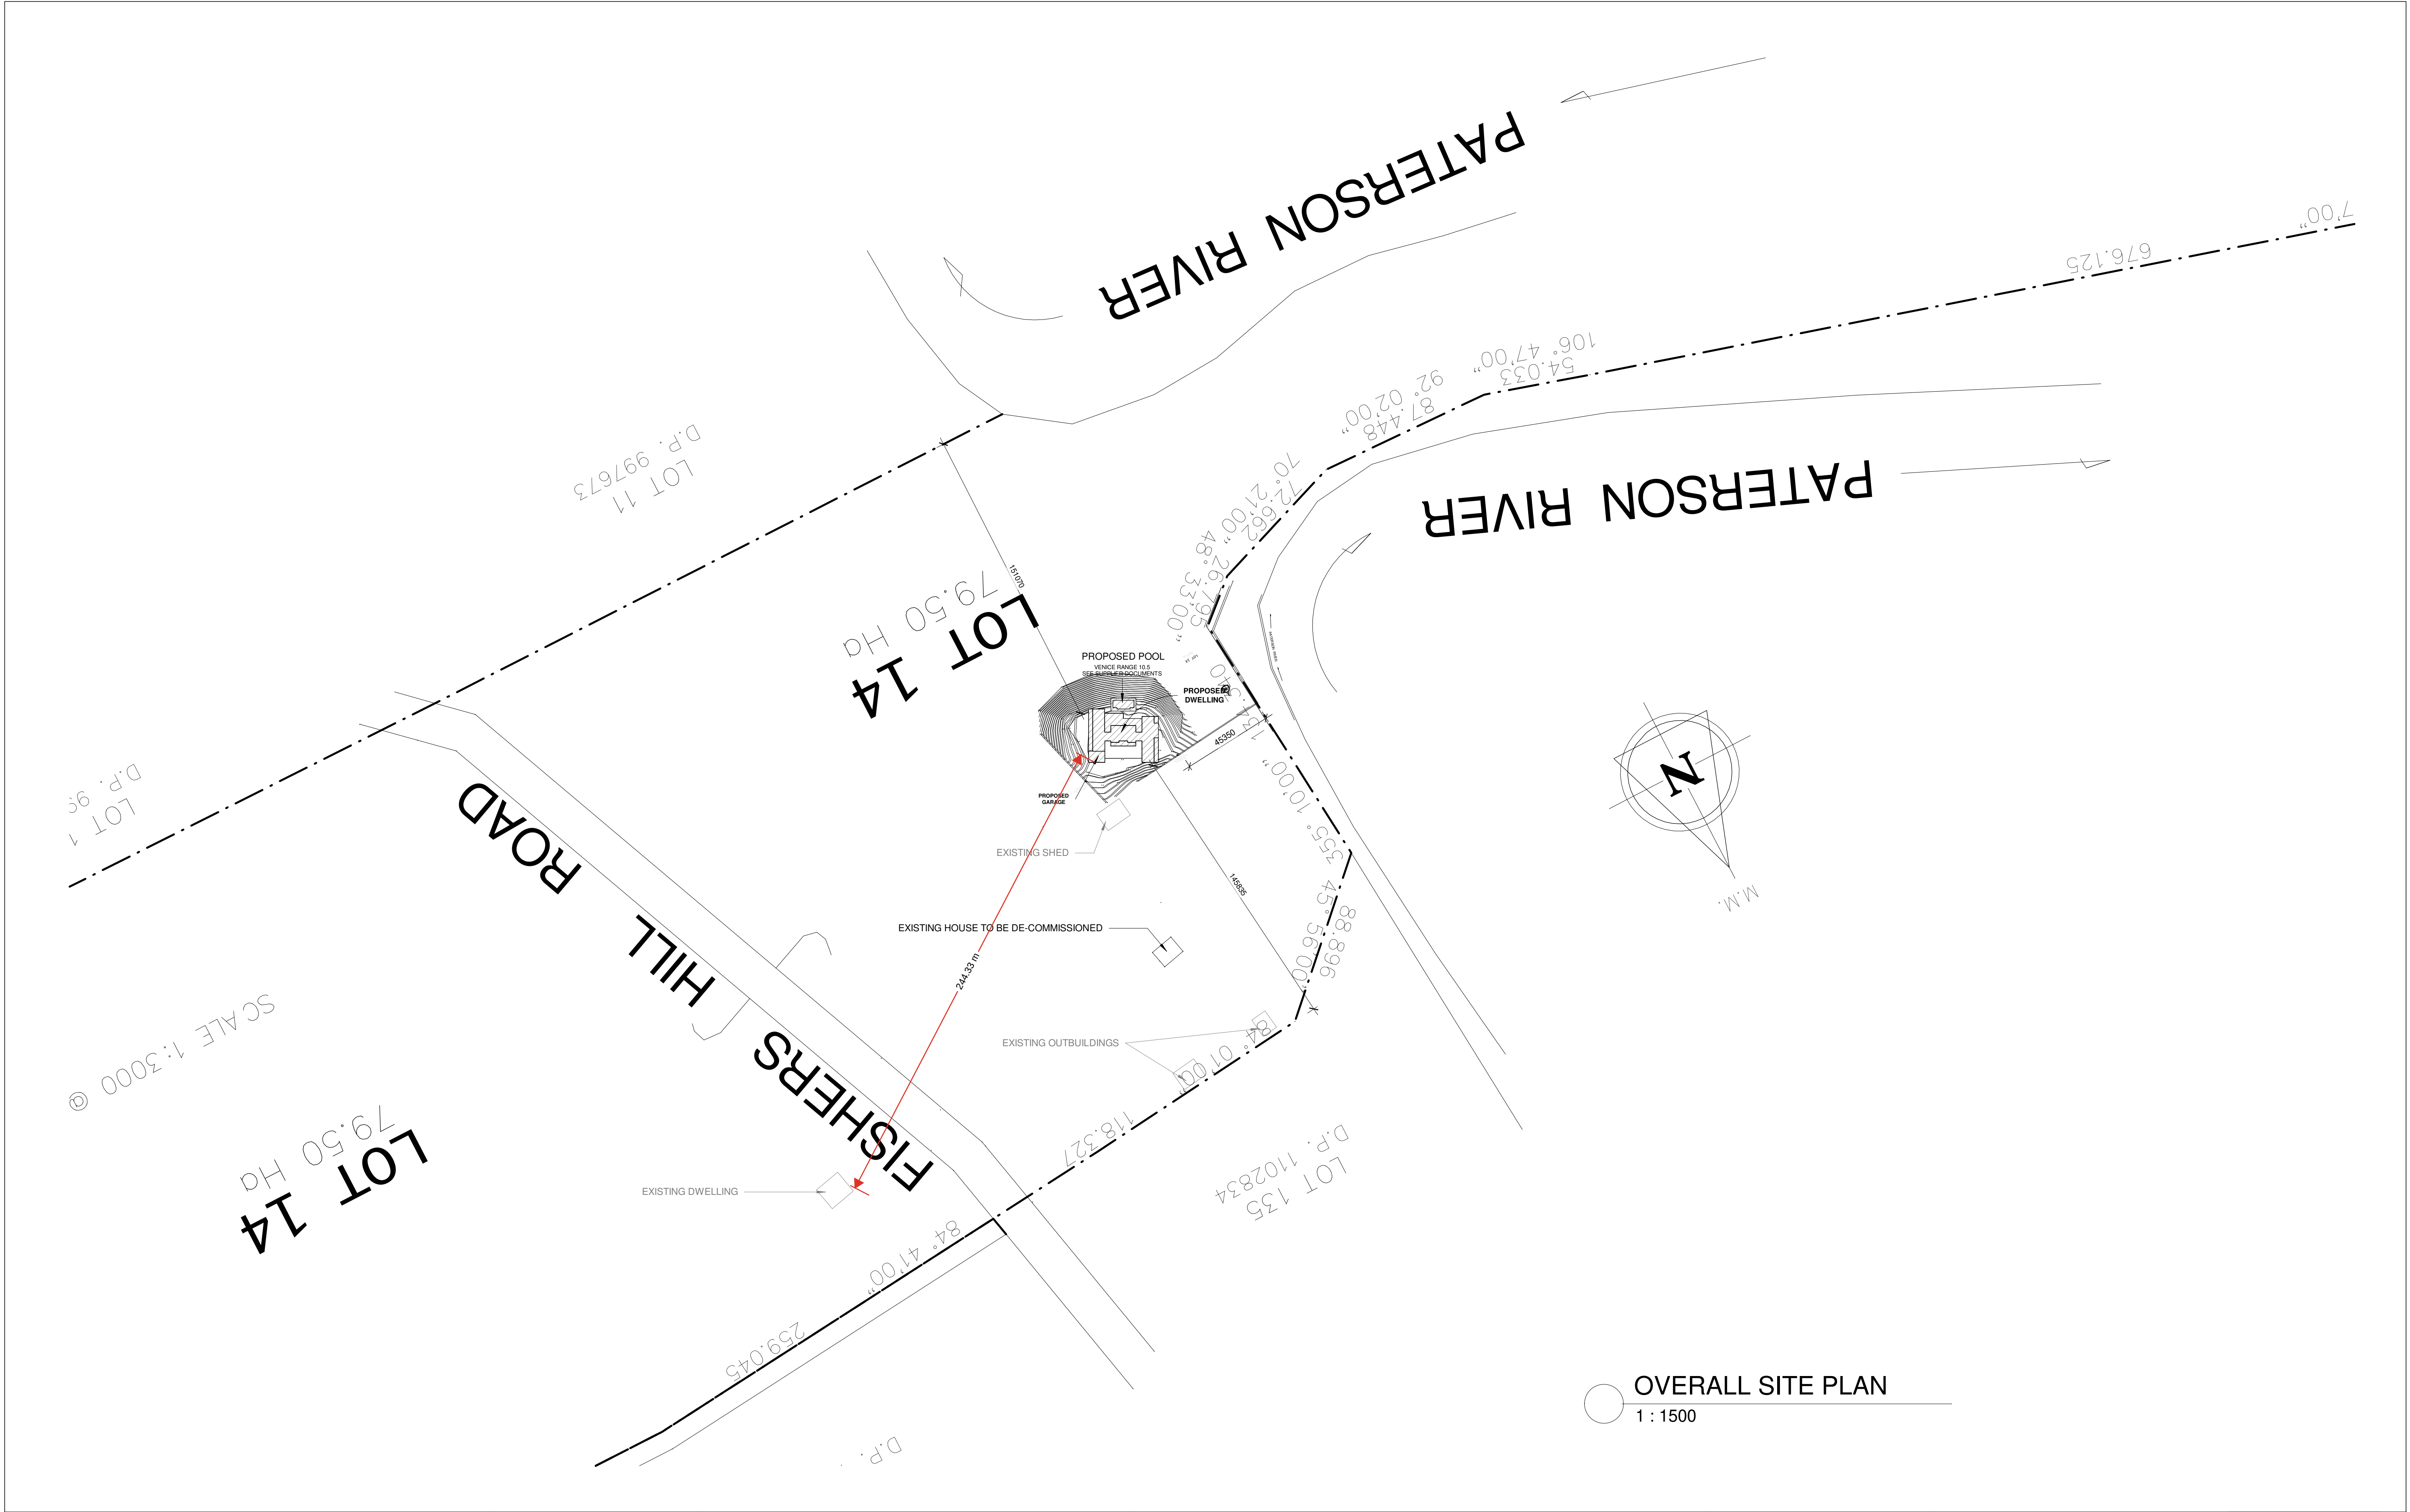

OVERALL SITE PLAN
1 : 1500



EMAIL: AGCAD@BIGPOND.NET.AU
WEBSITE: www.agcad.com.au
SUITE 7, 470 HIGH ST
MAITLAND, NSW, 2320
T: (02) 4933 9400
F: (02) 4933 9499



SCALE 1:100 AT A1

COPYRIGHT
THIS DRAWING REMAINS THE PROPERTY OF AGCAD. IT MAY ONLY BE USED FOR THE PURPOSES FOR WHICH IT WAS COMMISSIONED AND NOT REPRODUCED OR TRANSMITTED IN ANY FORM OR BY ANY MEANS, ELECTRONIC OR MECHANICAL, INCLUDING PHOTOCOPYING, RECORDING, OR BY ANY INFORMATION STORAGE AND RETRIEVAL SYSTEM. UNAUTHORIZED USE OF THIS DRAWING IS PROHIBITED.

ISSUE	DESCRIPTION	BY:	DATE:
9	REVISED ISSUED	ZTM	6.5.26
8	REVISED ISSUED	ZTM	10.3.26
7	REVISED ISSUED	ZTM	16.2.26
6	ISSUED FOR CHECKING	ZTM	23.6.25
5	REVISED PLANS ISSUED	ZTM	25.2.25
4	REVISED PLANS ISSUED	ZTM	23.1.25
3	ISSUED FOR COUNCIL LODGEMENT	ZTM	23.4.21
2	ISSUED FOR CLIENT COMMENT	ZTM	13.4.21
1	PLANS ISSUED FOR CLIENT COMMENT	ZTM	18.3.21

CLIENT:
M. & A. PADMOS
ADDRESS:
**LOT 14, DP 14138, 509 FISHERS HILL ROAD,
VACY**

DRAWN: ZTM
CHECKED: AJG
DATE: 6.5.26
ISSUE: **9**

SHEET NAME
OVERALL SITE PLAN
JOB NUMBER
25-004
SCALE :
1:1500 @ A1

SHEET

S03

12/05/2026 12:04:29 PM