

PROPOSED METAL RECYCLING FACILITY


88 Murrays Flat Road, Towrang, NSW 2580

(Lot 3 DP251779)

PROPERTY INFORMATION	
NATIONAL CONSTRUCTION CODE BUILDING CLASS: CLASS 5 (OFFICE BUILDING) AND CLASS 8 (FACTORY BUILDING) ZONE NO: E4 GENERAL INDUSTRY	
GOVERNING CODES	
- STATE ENVIRONMENTAL PLANNING POLICY (PLANNING SYSTEMS) 2021 - GOULBURN MULWAREE LOCAL ENVIRONMENTAL PLAN 2009 - GOULBURN MULWAREE DEVELOPMENT CONTROL PLAN 2009	
SCOPE OF WORK	
PROPOSED METAL RECYCLING FACILITY	
SHEET INDEX	
DA101	COVER PAGE
DA102	SURVEY AND SITE ANALYSIS PLAN
DA102.1	DEMOLITION PLAN
DA103	SITE PLAN
DA104	SITE - EQUIPMENT PLAN
DA105	EQUIPMENT SECTION
DA105.1	HAMMER MILL CONTROL ROOM
DA105.2	SELF - BUNDED FUEL TANK
DA105.3	GATEHOUSE - FLOOR PLANS, ELEVATIONS
DA106	WORKSHOP AND AMENITIES - FLOOR PLAN, ELEVATIONS
DA107	STORAGE SHED AND DEPOLLUTION FLOOR PLAN, ELEVATIONS
DA108	SHREDDER SHED FLOOR PLAN
DA109	SHREDDER SHED ELEVATIONS

DEVELOPMENT STATISTICS	
Lot Area	322,656 m²
Total Proposal Area	77,243 m²
Workshop & Amenities	480 m²
Shredder Shed	859 m²
Storage Shed	450 m²
Gate House	60 m²
Hammermill Control Room	241 m²
Awning Structure Over Hammermill	375 m²
Car Spaces	18

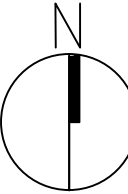

 **SURVEY AND SITE ANALYSIS PLAN**
SCALE 1:2000
@ A1

Date	Plan Number	Survey and Site Analysis Plan	JEP Environment & Planning Strategy Approvals Compliance Licensing A: Suite 102, Level 1, 25-29 Berry St, North Sydney NSW 2060 E: admin@jacksonenvironment.com.au T: 02 8056 1849 W: http://www.jacksonenvironment.com.au 	Client	Sydney Metal Traders Pty Ltd	102
06-10-2025	102	88 Murrays Flat Road Towrang, NSW 2580 (Lot 3 DP251779)		Project	Proposed Metal Recycling Facility	
				Title	Survey and Site Analysis Plan	
				Scale	1:12000	
				Source	JEP Environment & Planning	
					DA	

LEGEND

LOT BOUNDARY

PROPOSAL AREA

TREES TO BE REMOVED




N


DEMOLITION PLAN

SCALE 1:2000 @ A1

Date	Plan Number	Demolition Plan	JEP Environment & Planning Strategy Approvals Compliance Licensing A: Suite 102, Level 1, 25-29 Berry St, North Sydney NSW 2060 E: admin@jacksonenvironment.com.au T: 02 8056 1849 W: http://www.jacksonenvironment.com.au 		Client	Sydney Metal Traders Pty Ltd	102.1
06-10-2025	102.1	88 Murrays Flat Road Towrang, NSW 2580 (Lot 3 DP251779)			Project	Proposed Metal Recycling Facility	
					Title	Demolition Plan	
					Scale	1:12000	
					Source	JEP Environment & Planning	
						DA	

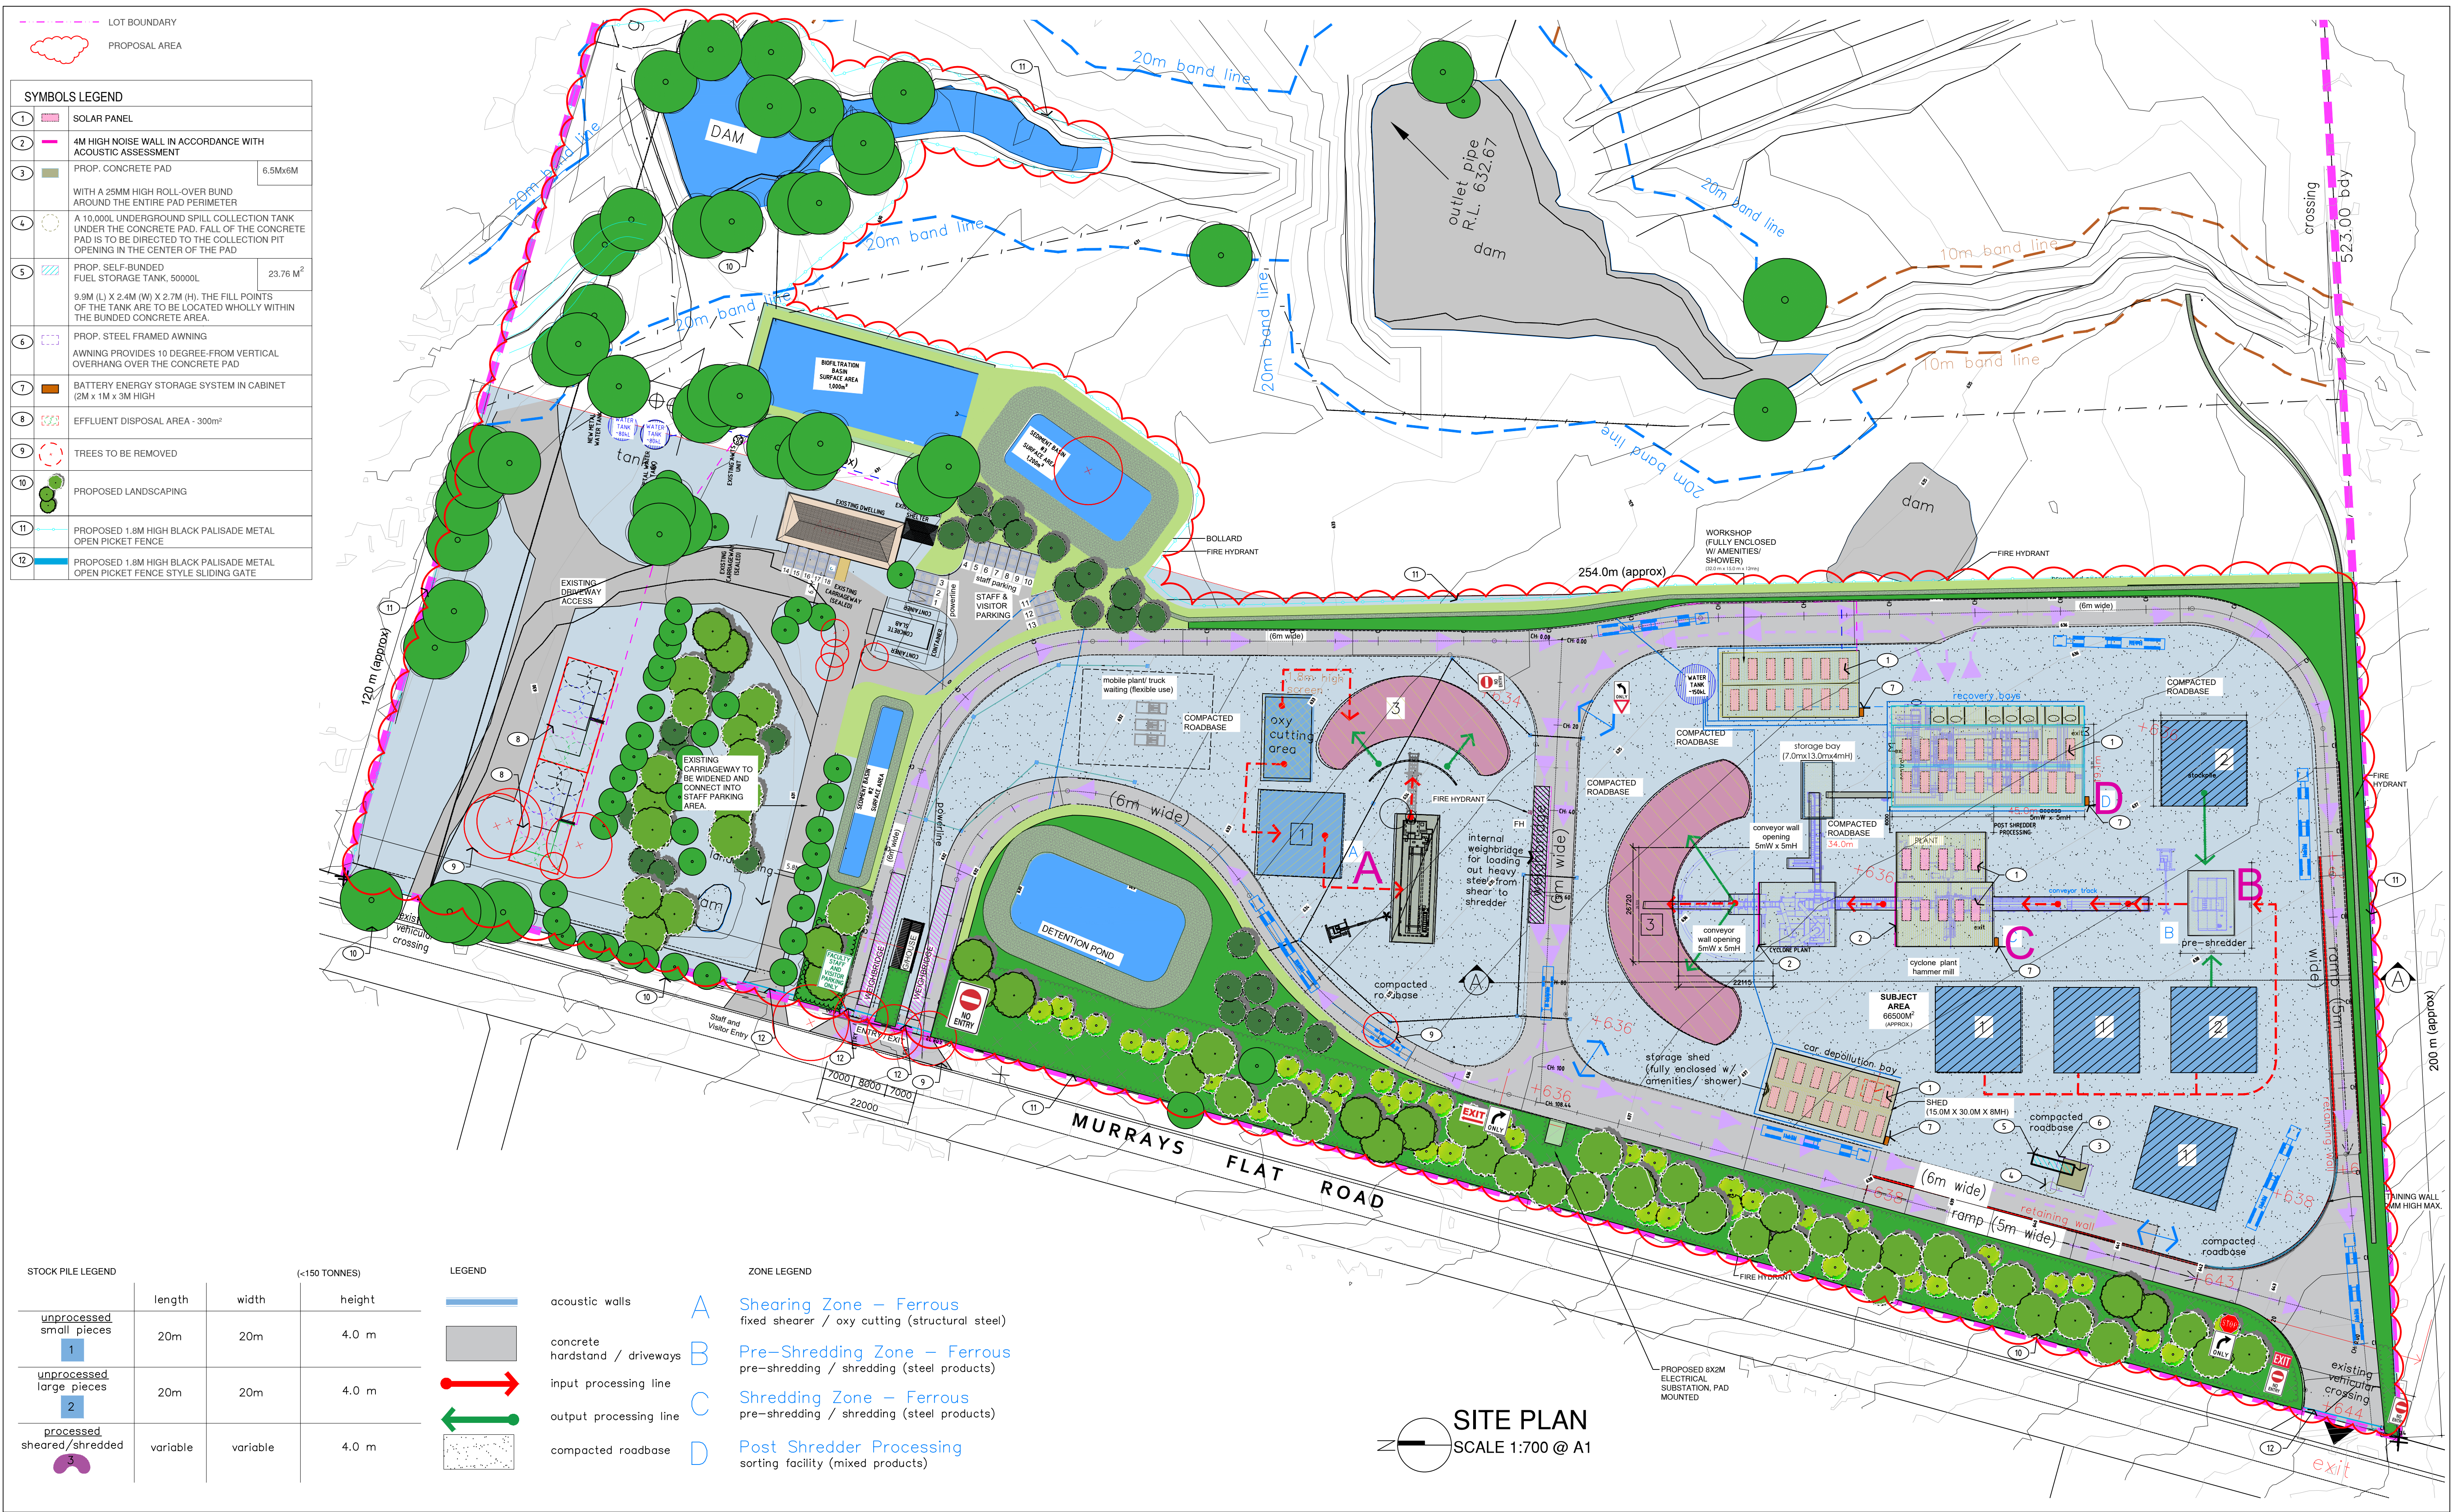


Date	Plan Number	Site Plan	JEP Environment & Planning Strategy Approvals Compliance Licensing A: Suite 102, Level 1, 25-29 Berry St, North Sydney NSW 2060 E: admin@jacksonenvironment.com.au T: 02 8056 1849 W: http://www.jacksonenvironment.com.au	Client	Sydney Metal Traders Pty Ltd	103 DA
06-10-2025	103	88 Murrays Flat Road Towrang, NSW 2580 (Lot 3 DP251779)		Project	Proposed Metal Recycling Facility	
				Title	Site Plan	
				Scale	1:700	
				Source	JEP Environment & Planning	

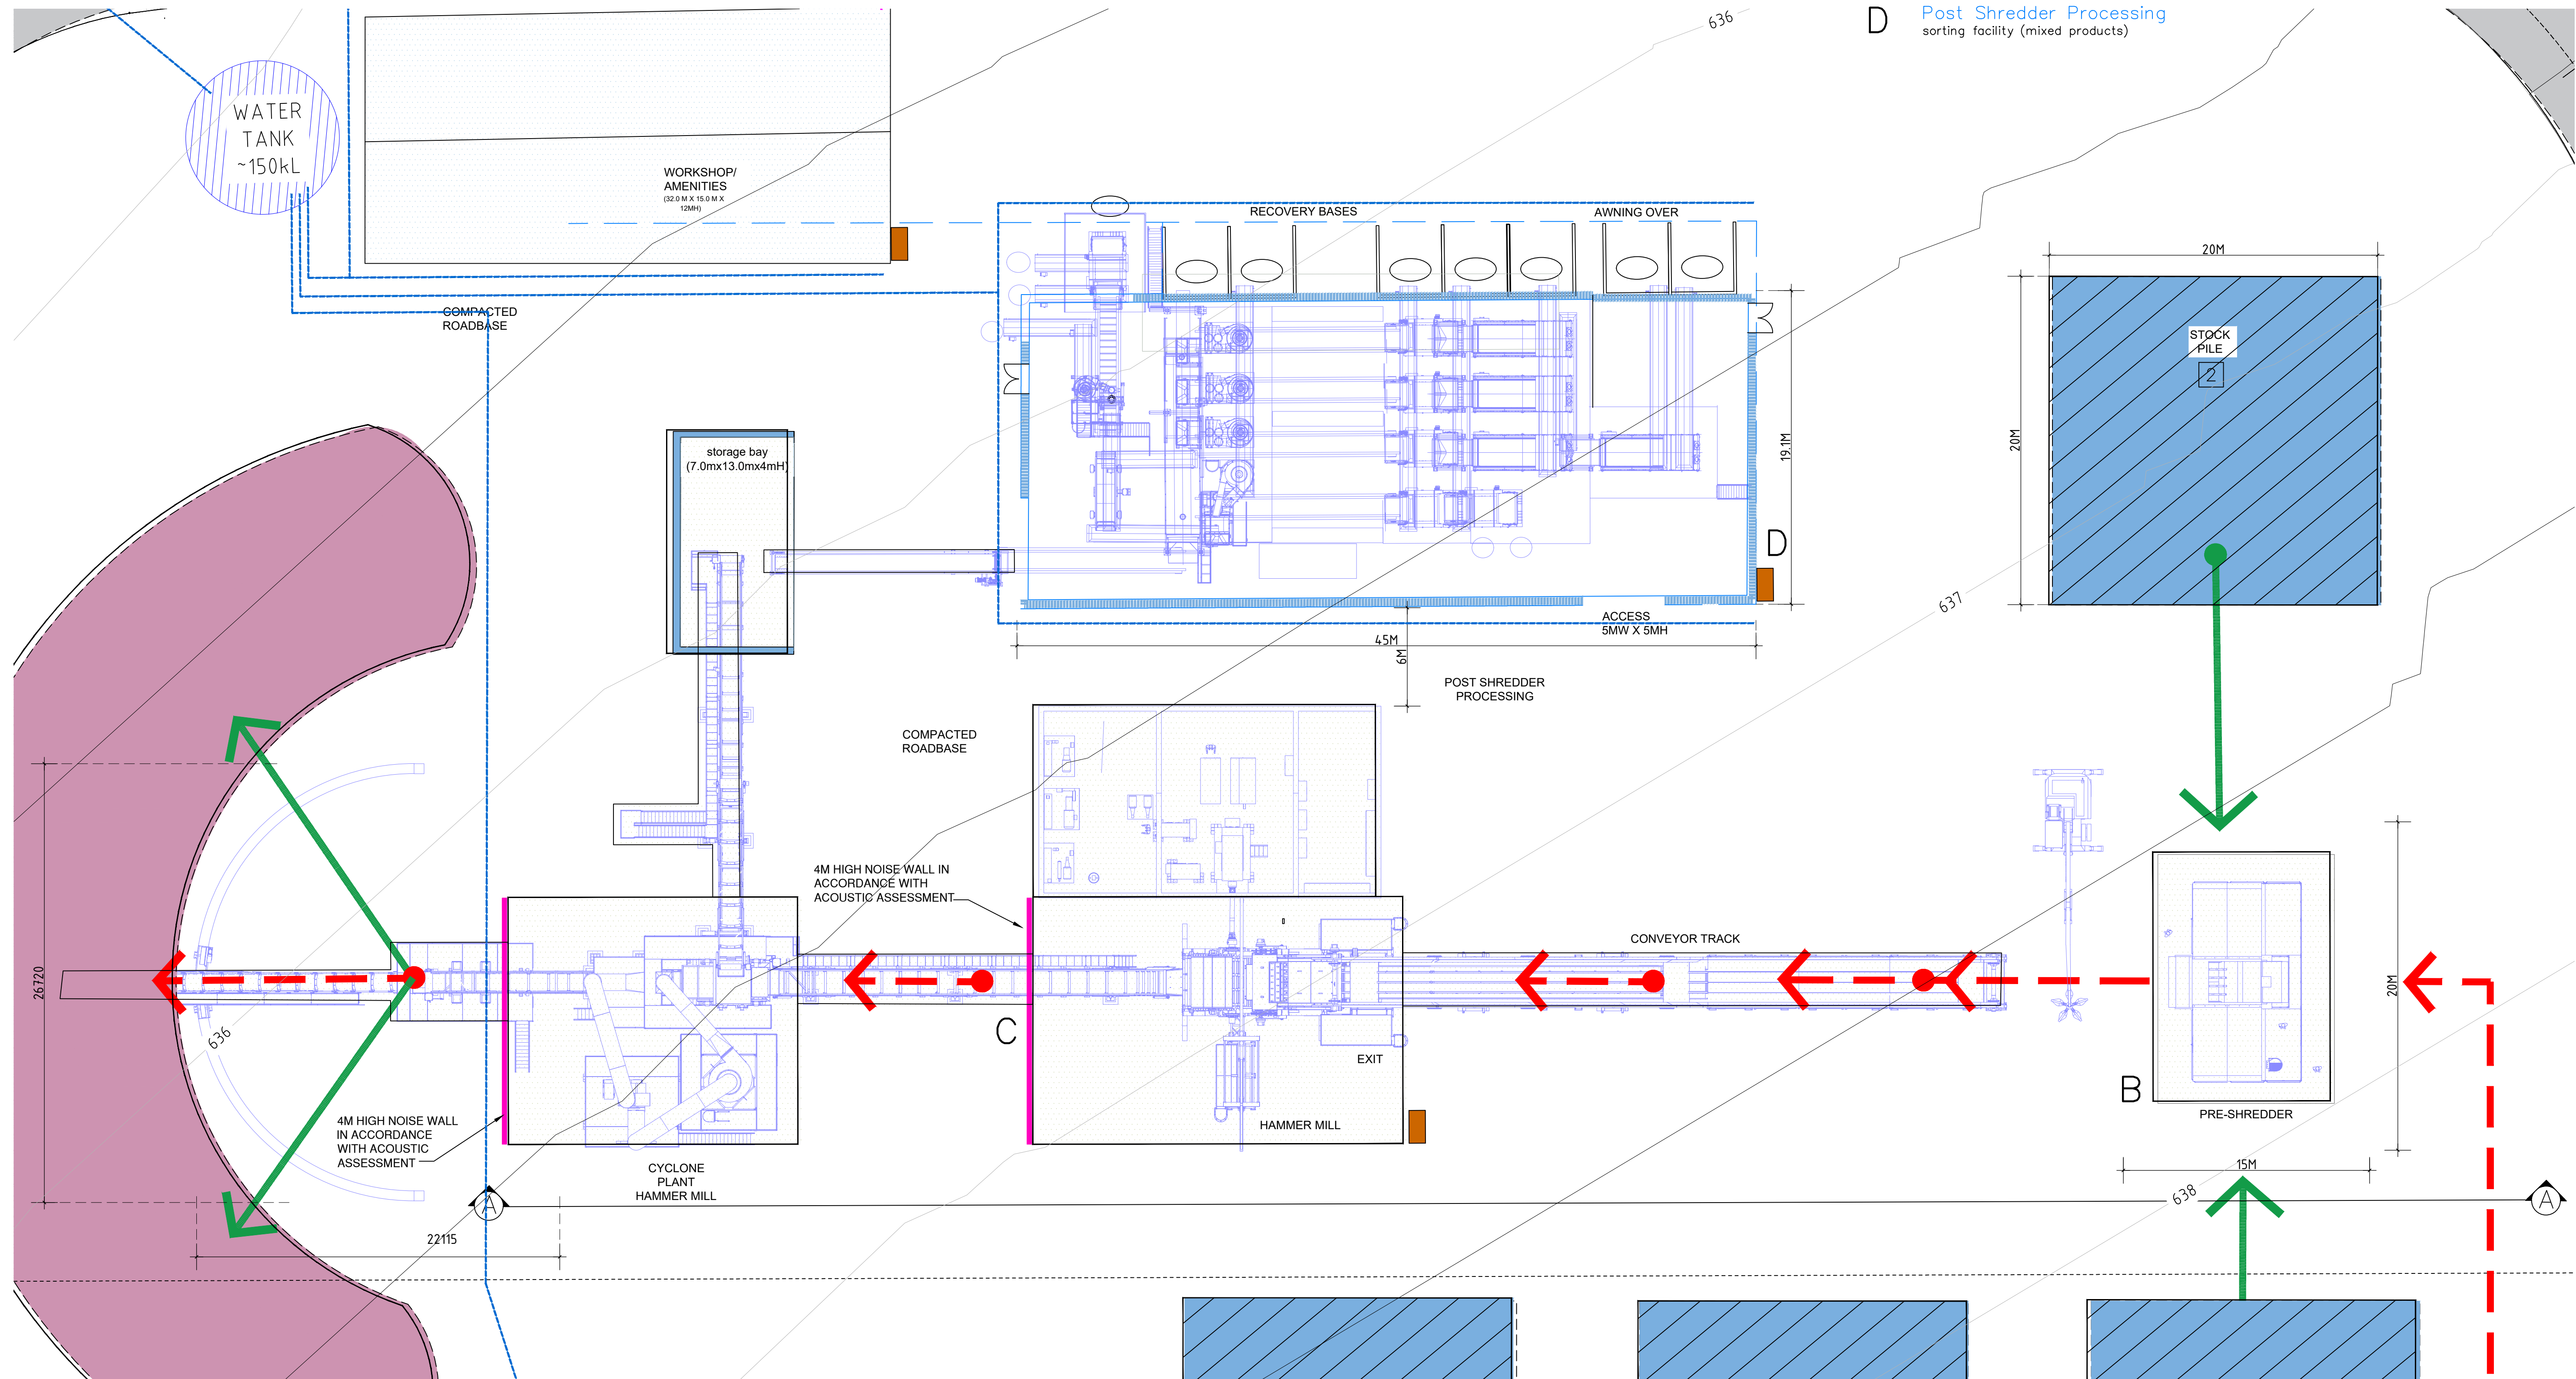


- ZONE LEGEND
- B Pre-Shredding Zone – Ferrous
pre-shredding / shredding (steel products)
- C Shredding Zone – Ferrous
pre-shredding / shredding (steel products)
- D Post Shredder Processing
sorting facility (mixed products)

SITE - EQUIPMENT PLAN
SCALE 1:200 @ A1


Date	Plan Number	Site - Equipment Plan	JEP Environment & Planning Strategy Approvals Compliance Licensing A: Suite 102, Level 1, 25-29 Berry St, North Sydney NSW 2060 E: admin@jacksonenvironment.com.au T: 02 8056 1849 W: http://www.jacksonenvironment.com.au	Client	Sydney Metal Traders Pty Ltd	104
06-10-2025	104	88 Murrays Flat Road Towrang, NSW 2580 (Lot 3 DP251779)		Project	Proposed Metal Recycling Facility	
				Title	Site - Equipment Plan	
				Scale	1:200	
				Source	JEP Environment & Planning	DA

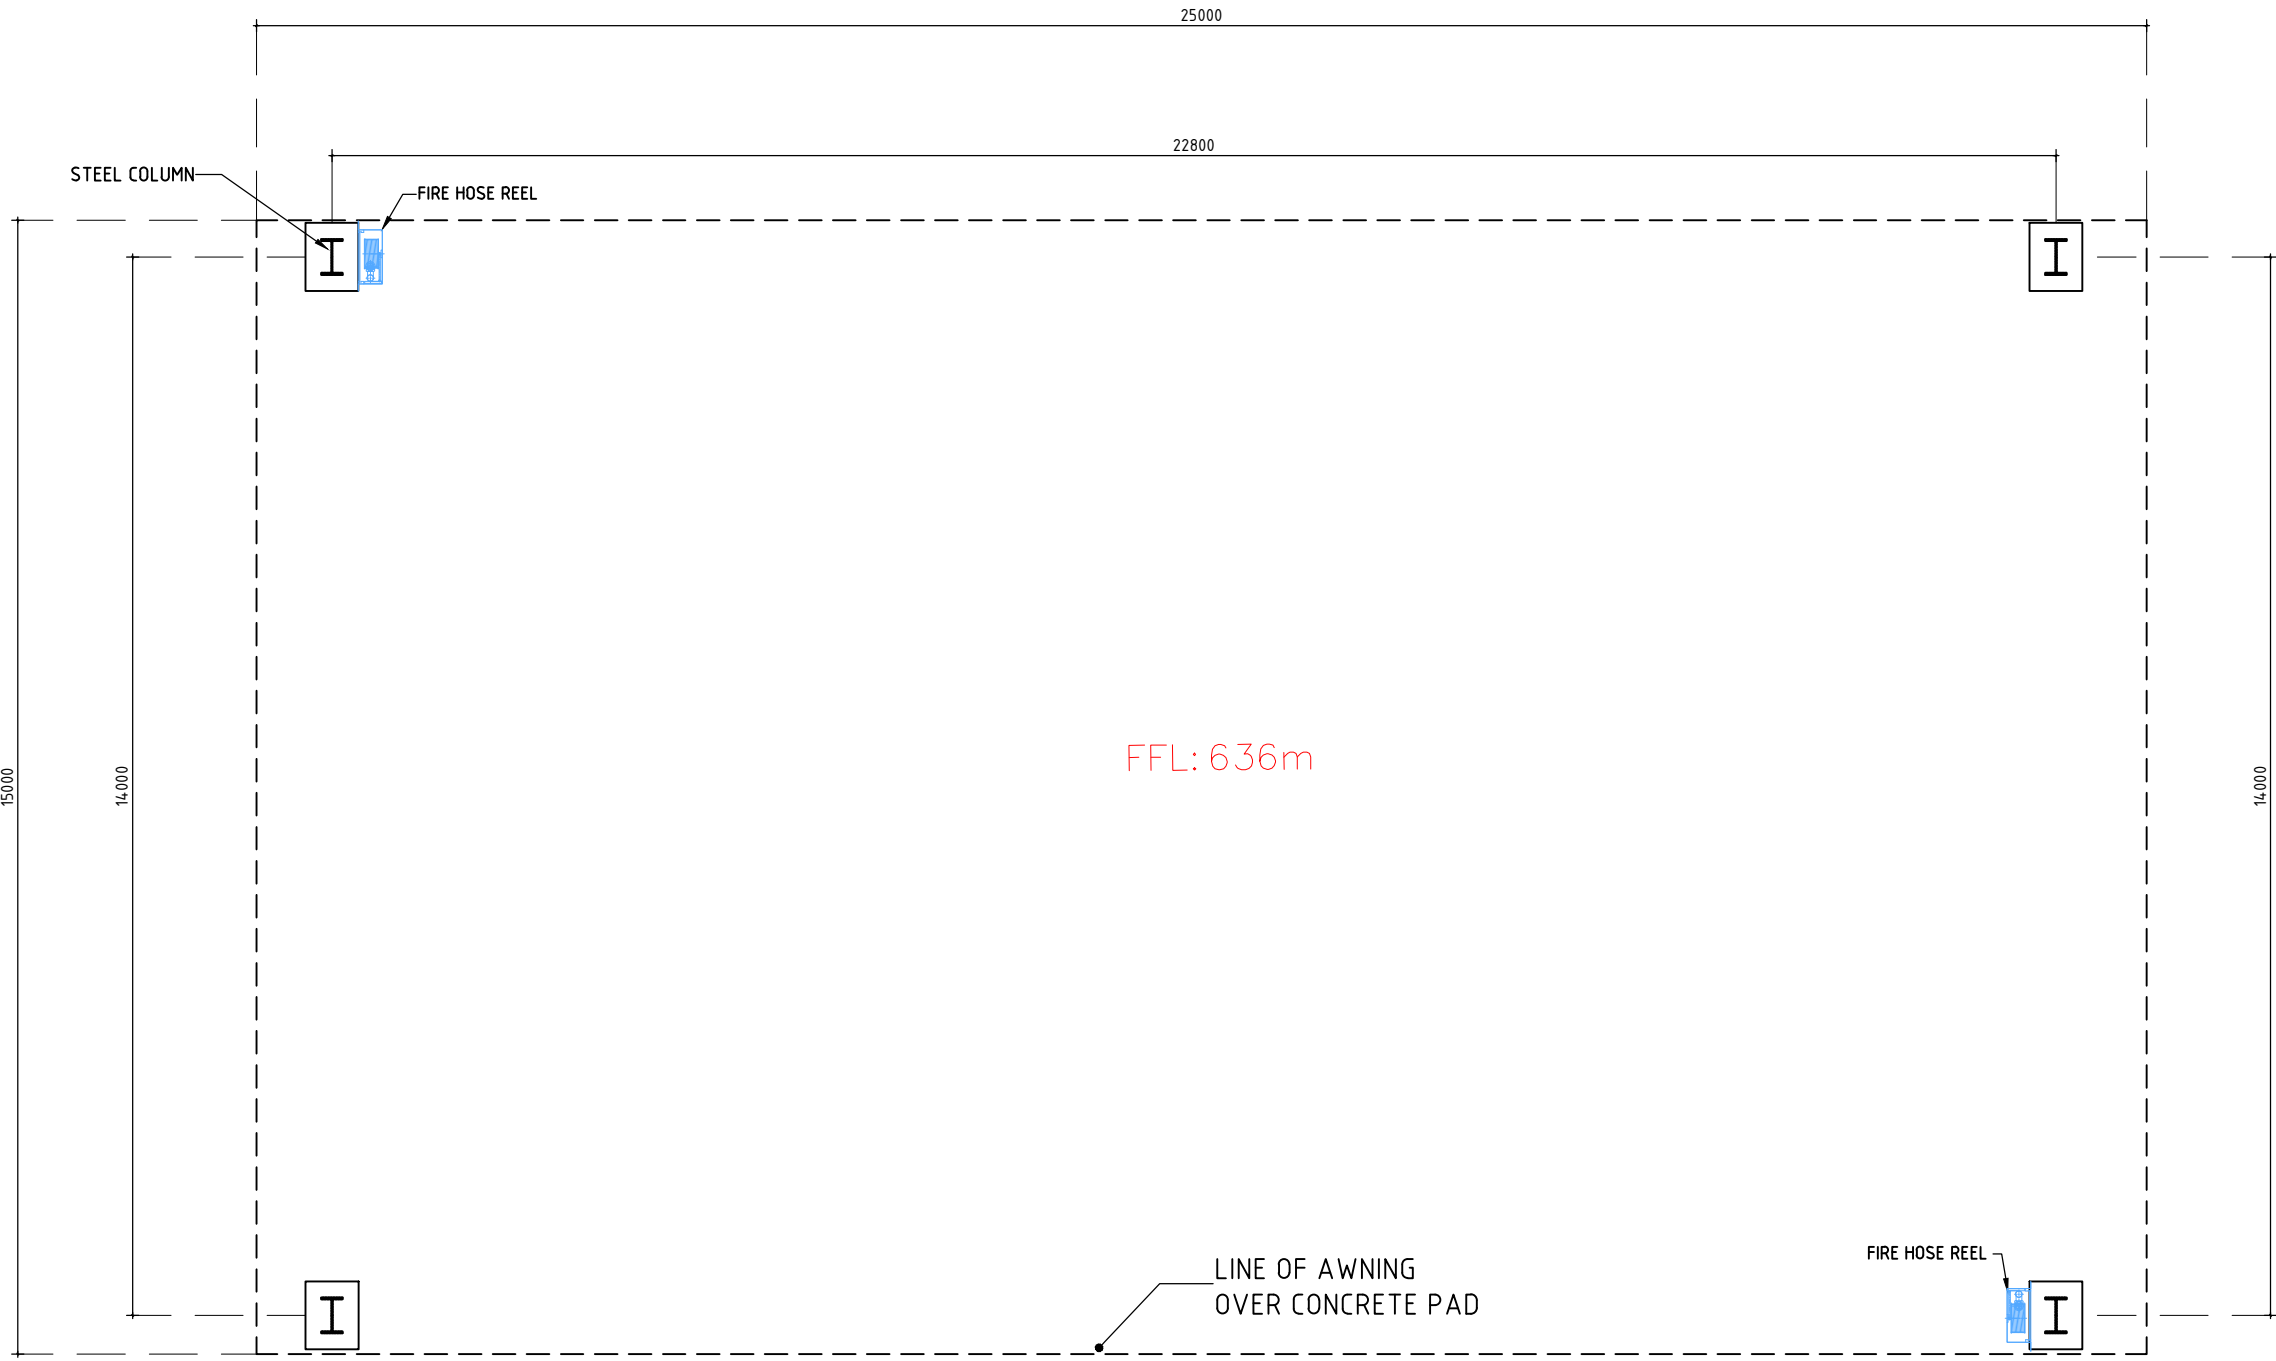

FLOOR PLAN

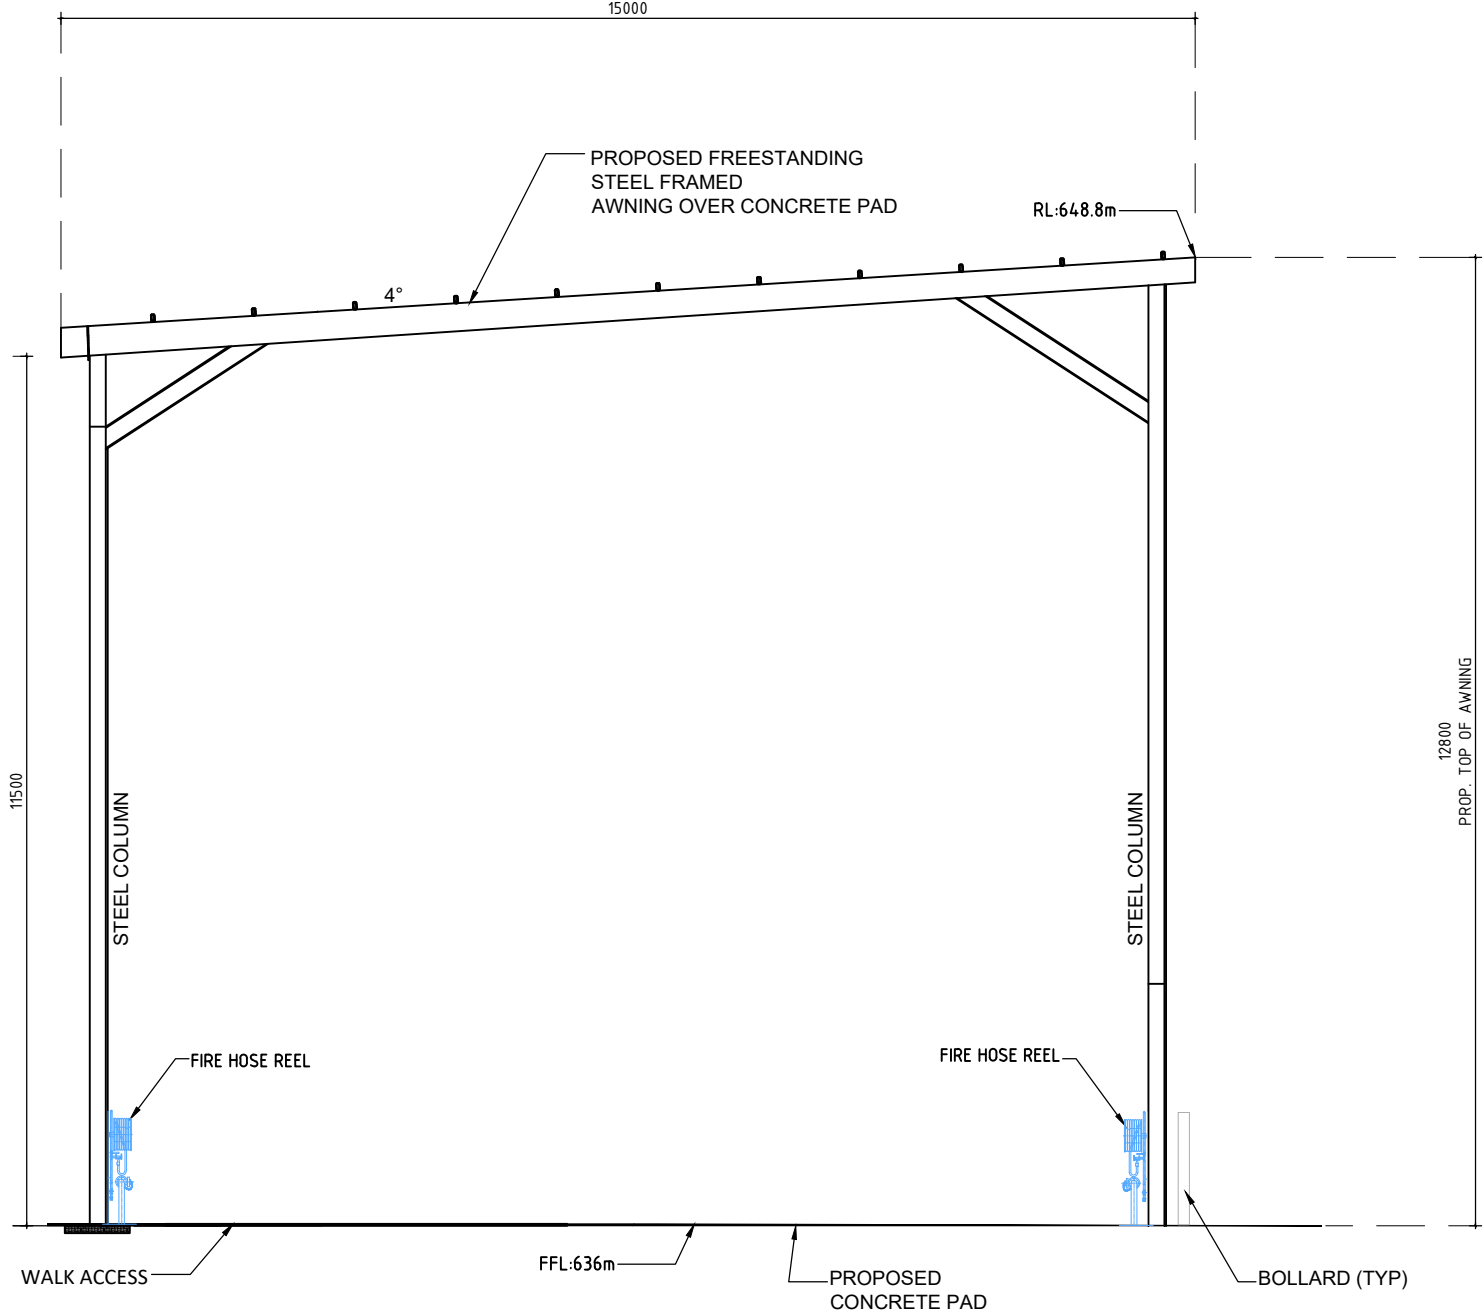


NORTH ELEVATION

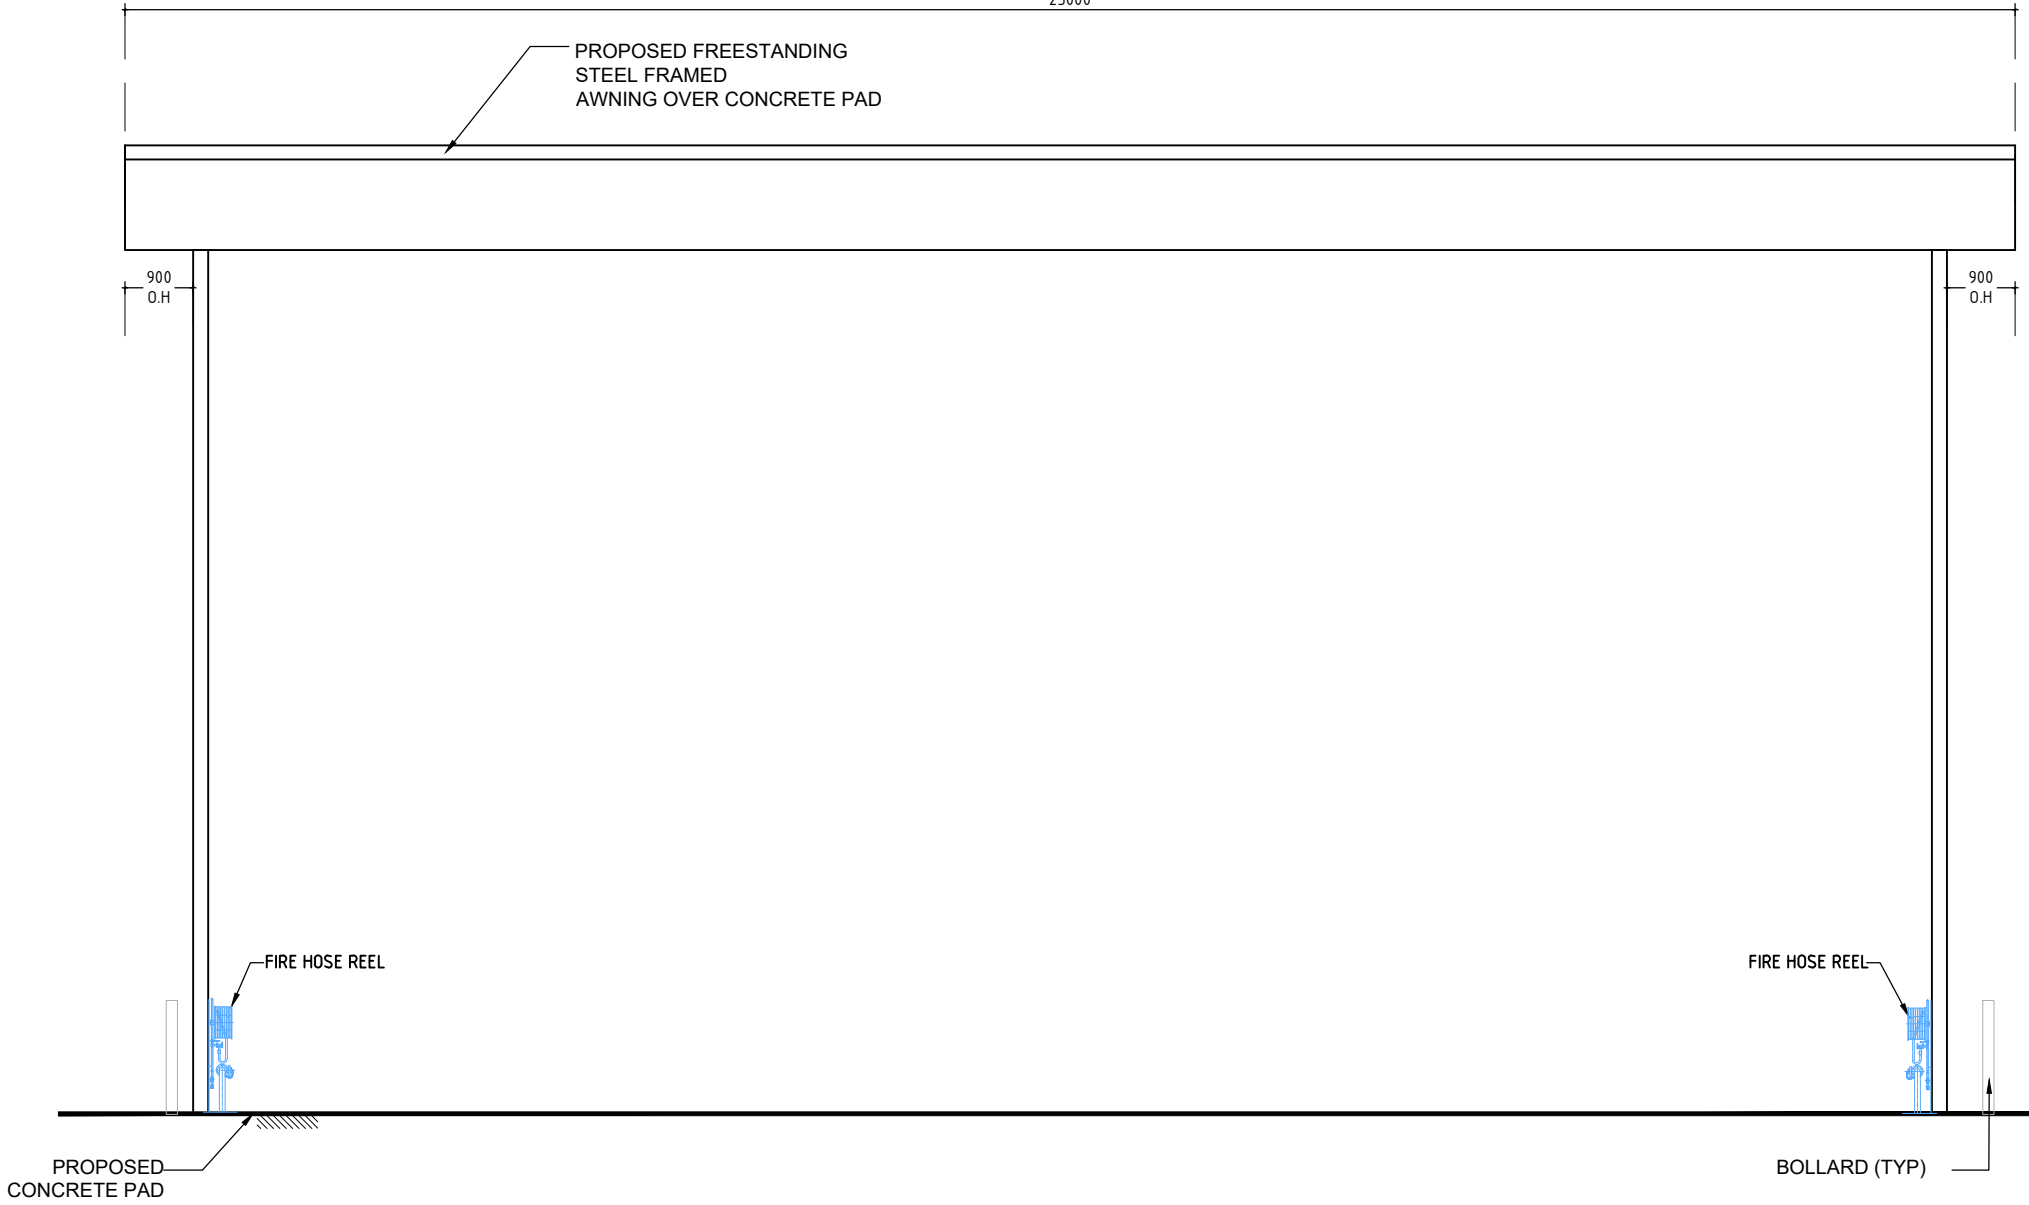

EAST ELEVATION

 PROPOSED AWNING STRUCTURE OVER THE HAMMERMILL
SCALE 1:100 @ A1

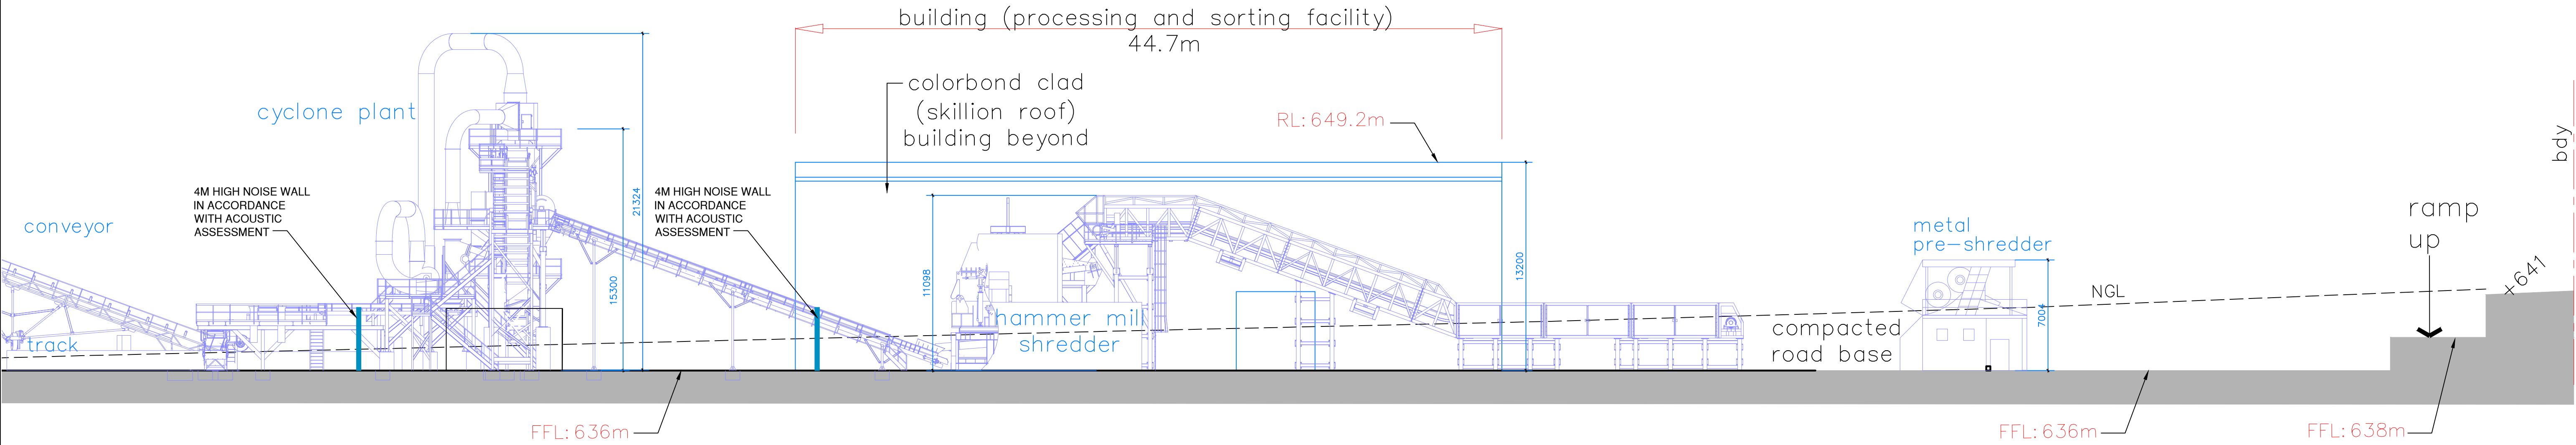


SECTION A-A
SCALE 1:100 @ A1

Date	Plan Number	Section A-A	JEP Environment & Planning Strategy Approvals Compliance Licensing A: Suite 102, Level 1, 25-29 Berry St, North Sydney NSW 2060 E: admin@jacksonenvironment.com.au T: 02 8056 1849 W: http://www.jacksonenvironment.com.au  JEP ENVIRONMENT & PLANNING	Client	Sydney Metal Traders Pty Ltd	105
06-10-2025	105	88 Murrays Flat Road Towrang, NSW 2580 (Lot 3 DP251779)		Project	Proposed Metal Recycling Facility	
				Title	Section A-A	
				Scale	1:100	
				Source	JEP Environment & Planning	
				DA		


Schedule of Materials and Finishes

Wall Material: Colorbond Pale Eucalypt


Roof Material : Colorbond Evening Haze

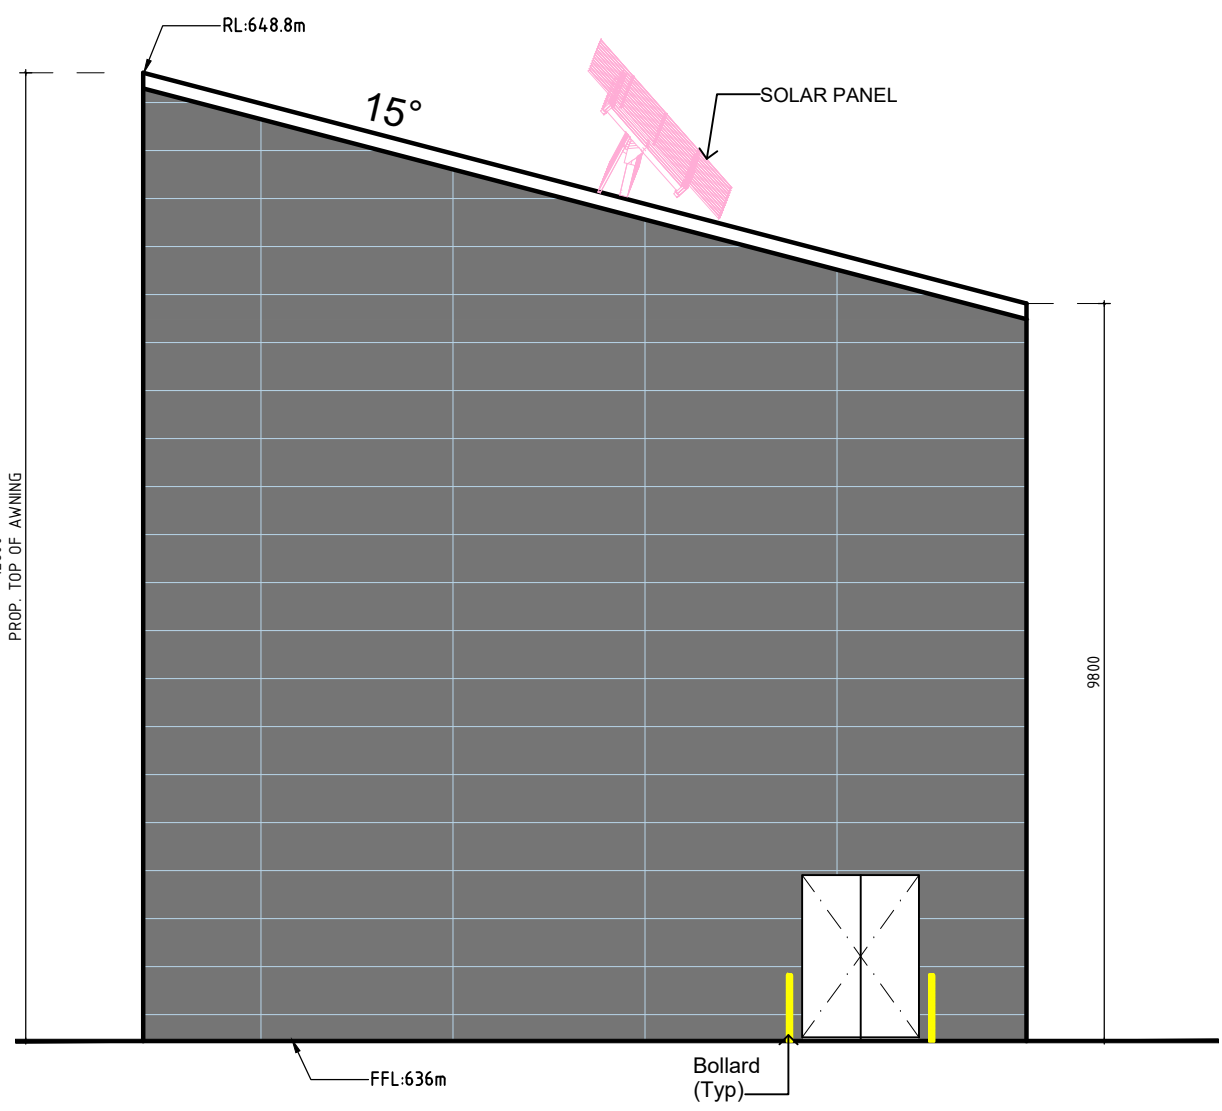



SOUTH ELEVATION

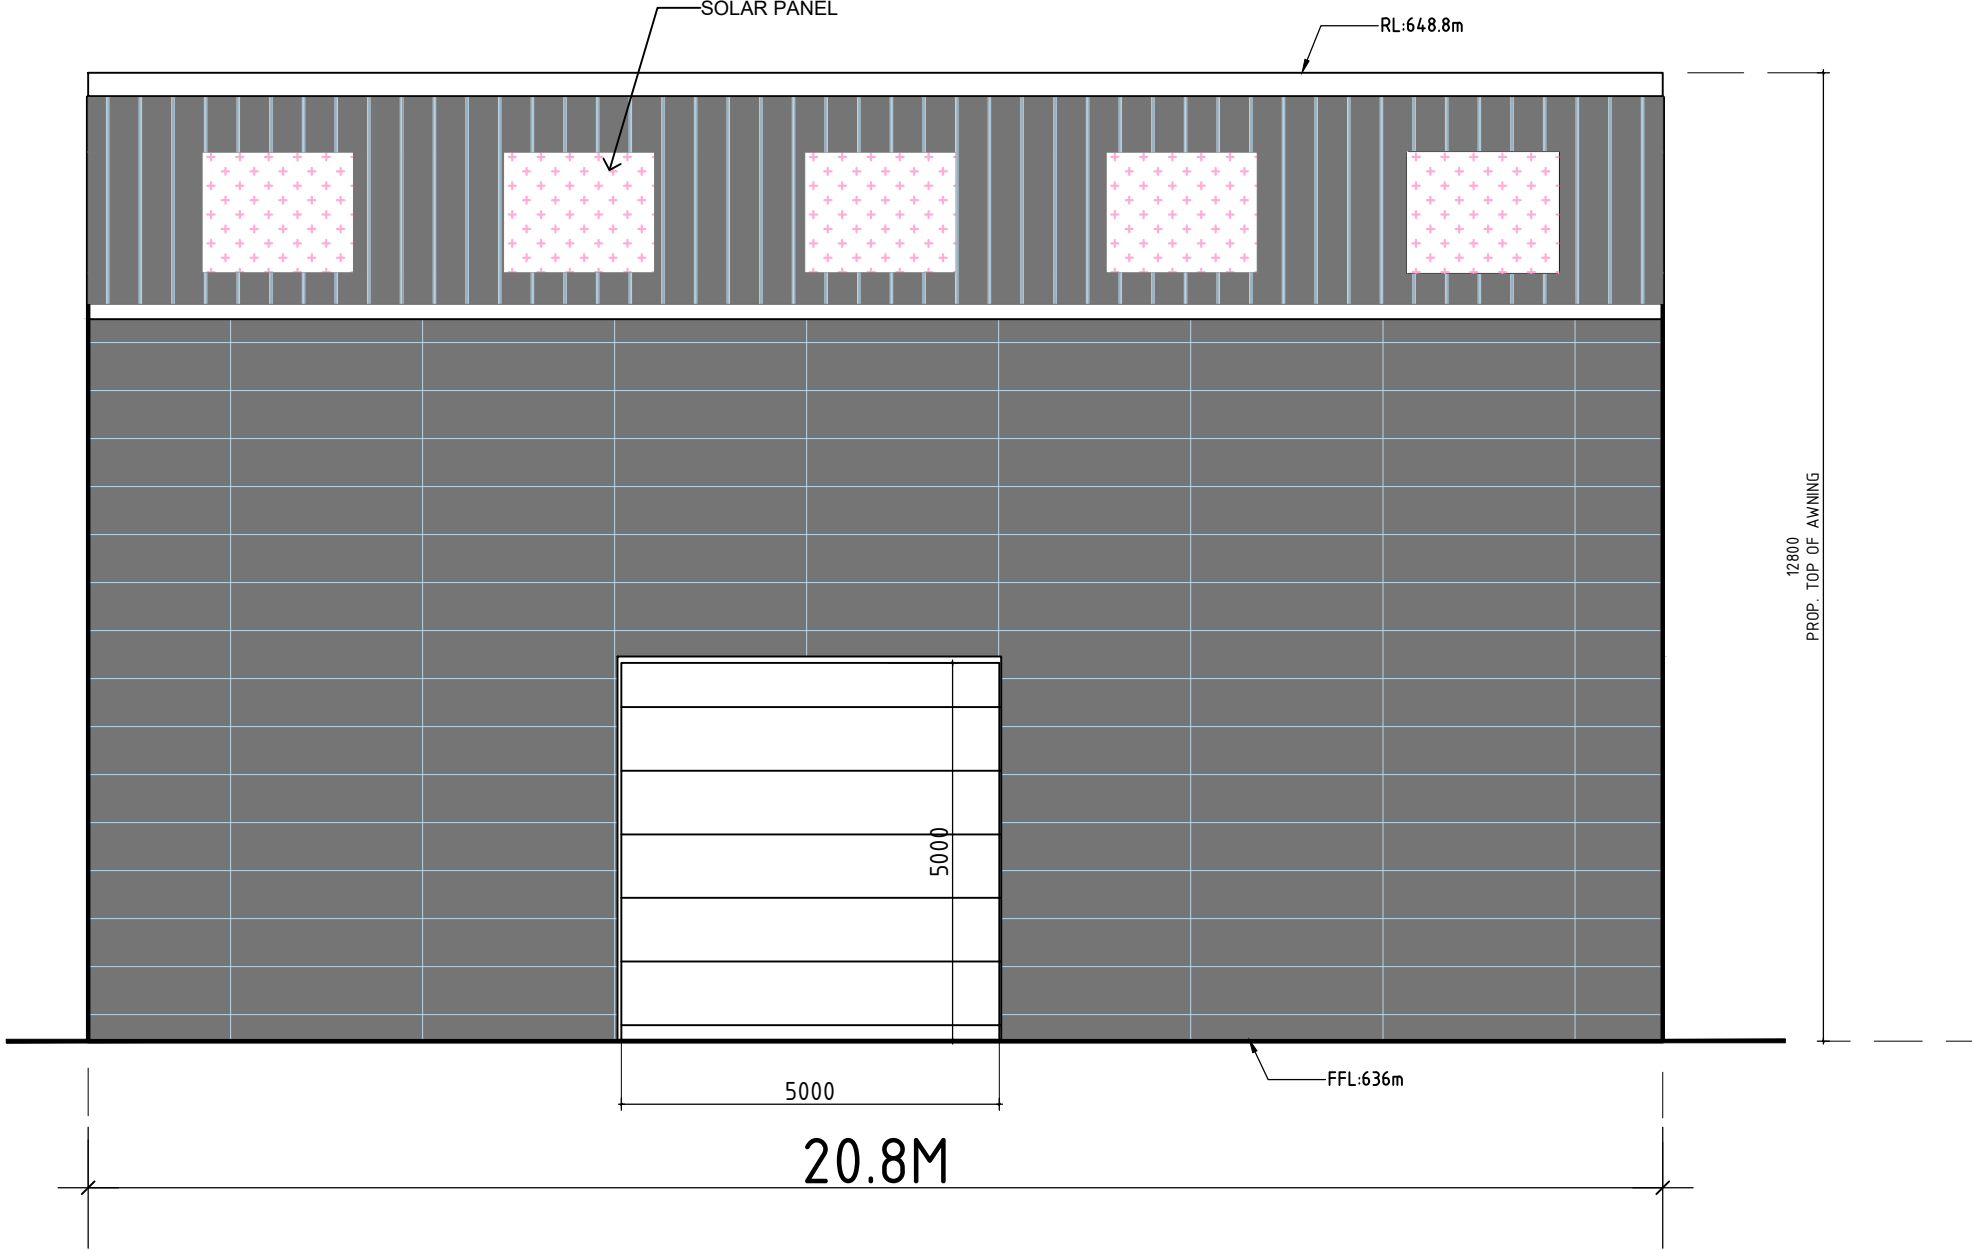


EAST ELEVATION

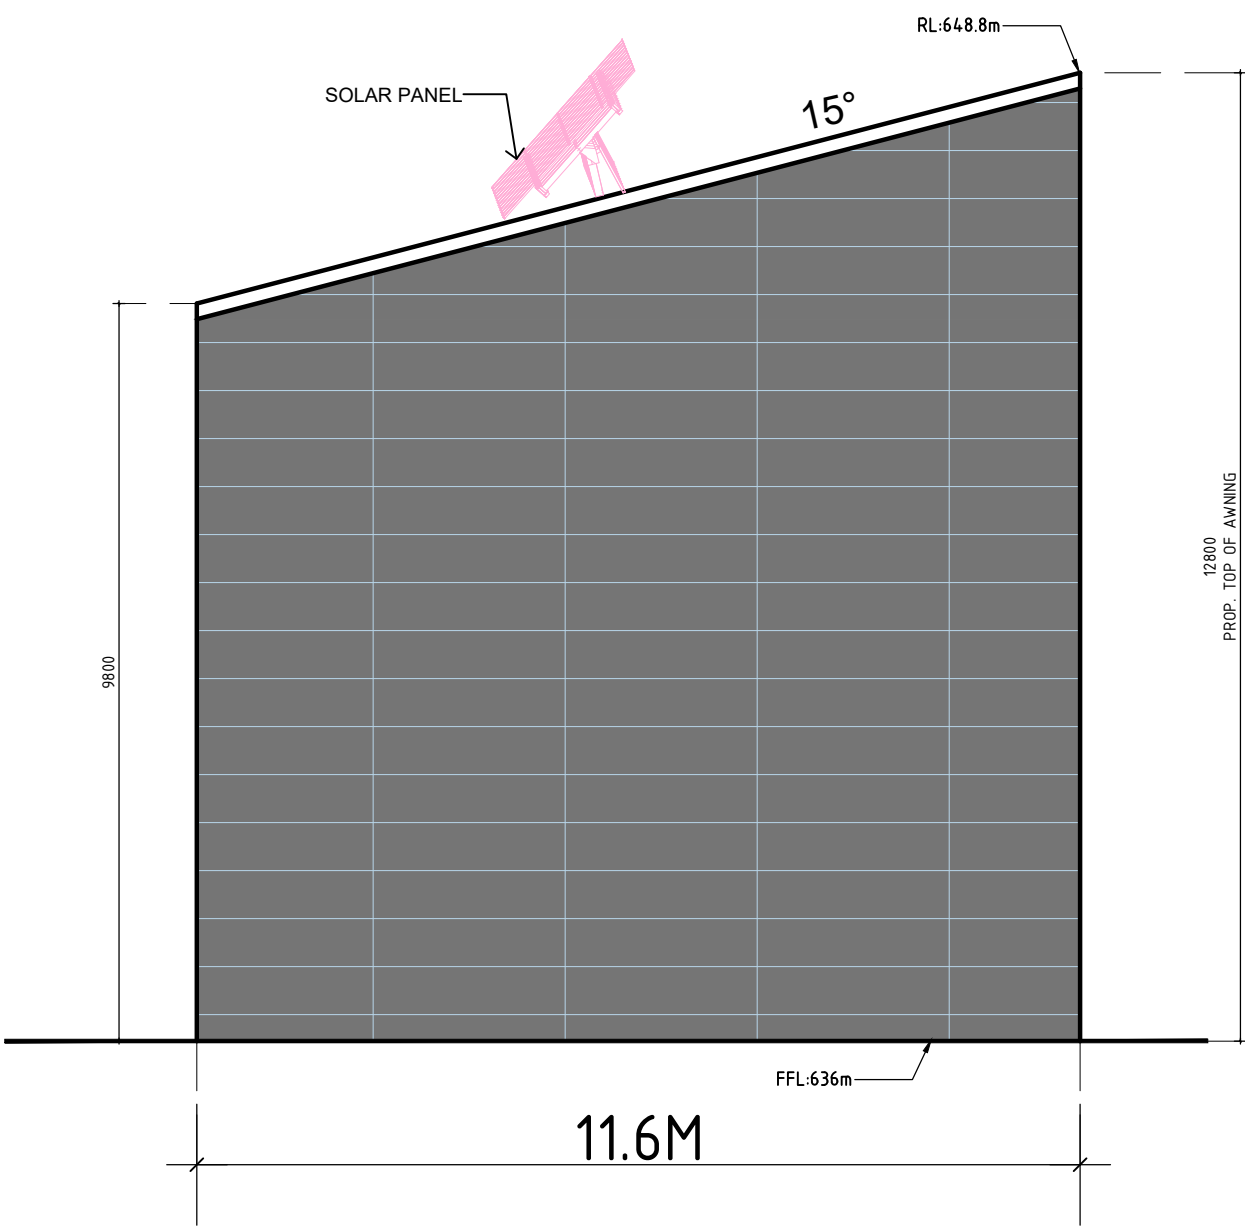

NORTH ELEVATION

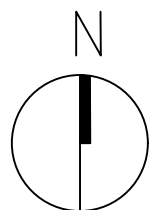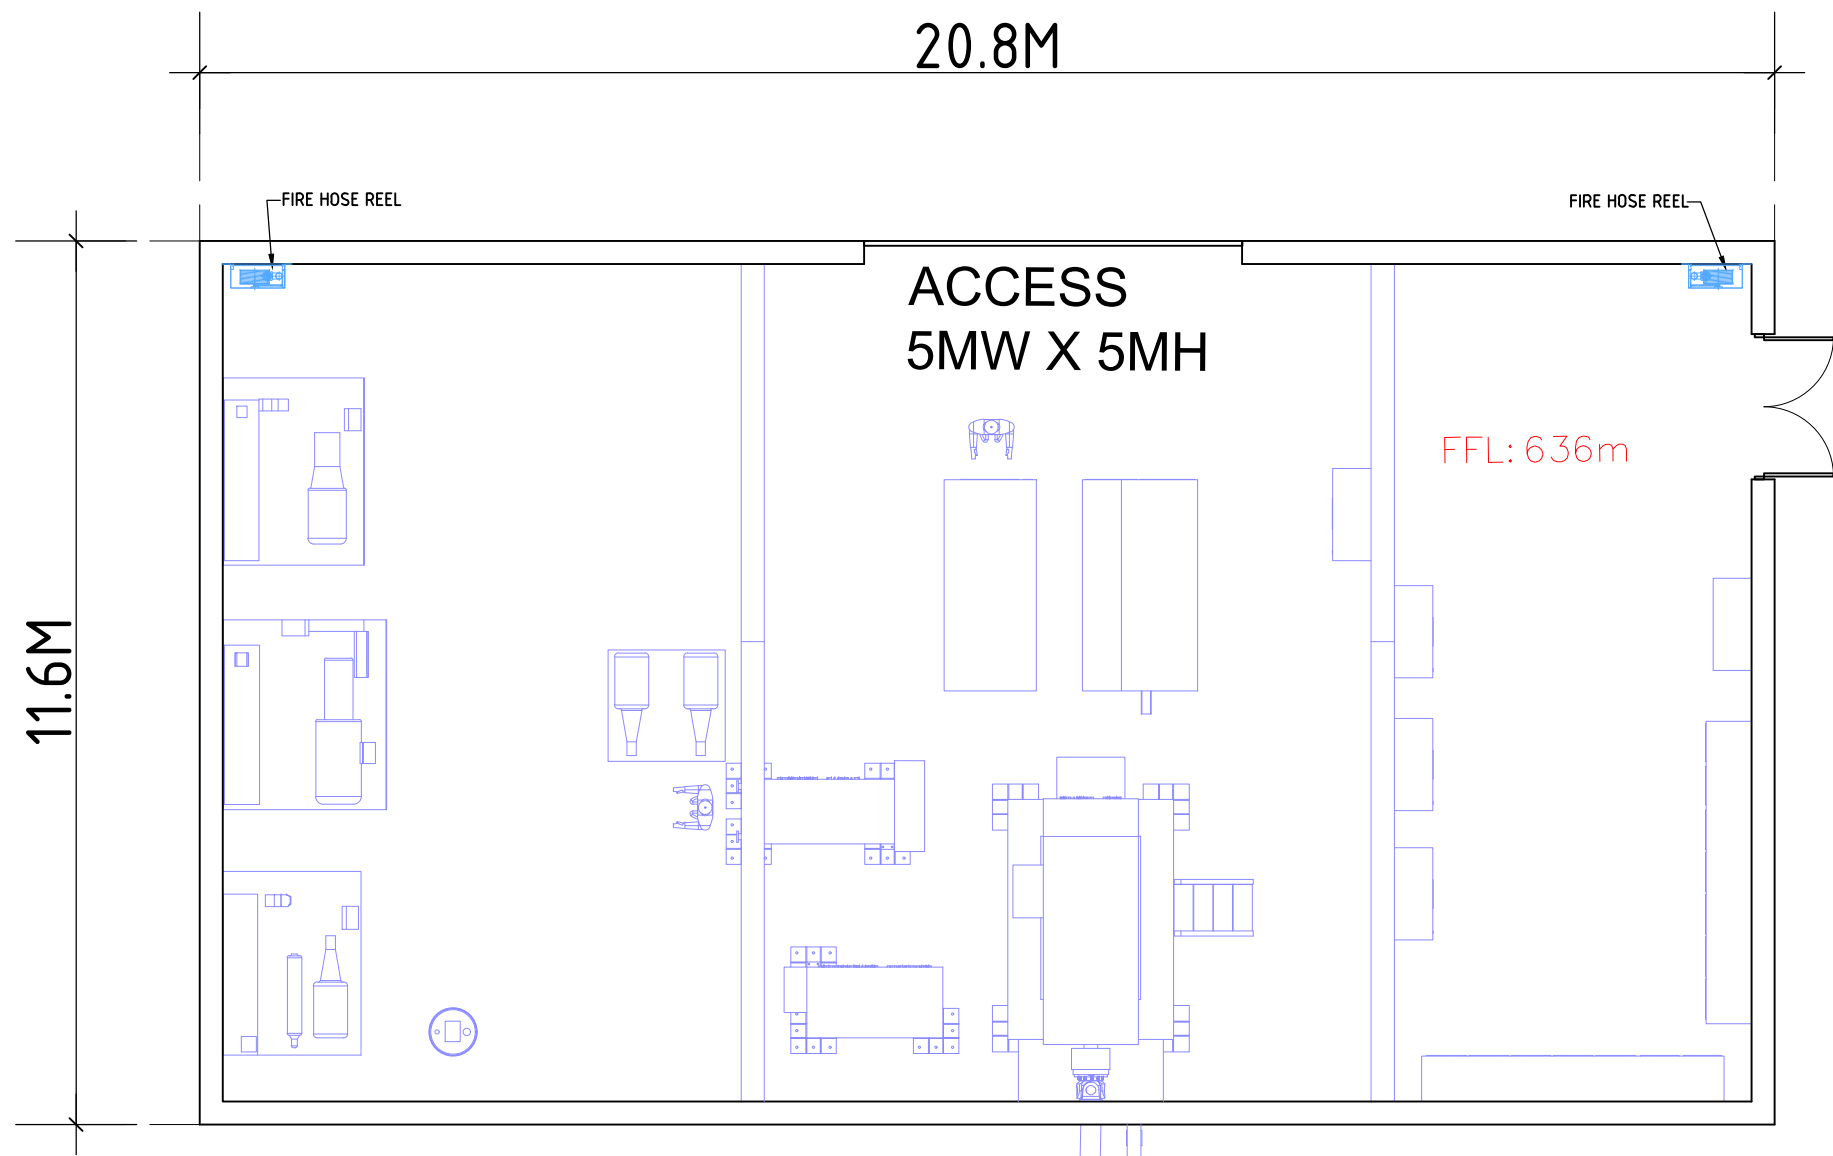


HAMMER MILL CONTROL ROOM FLOOR PLAN
SCALE 1:50 @ A1

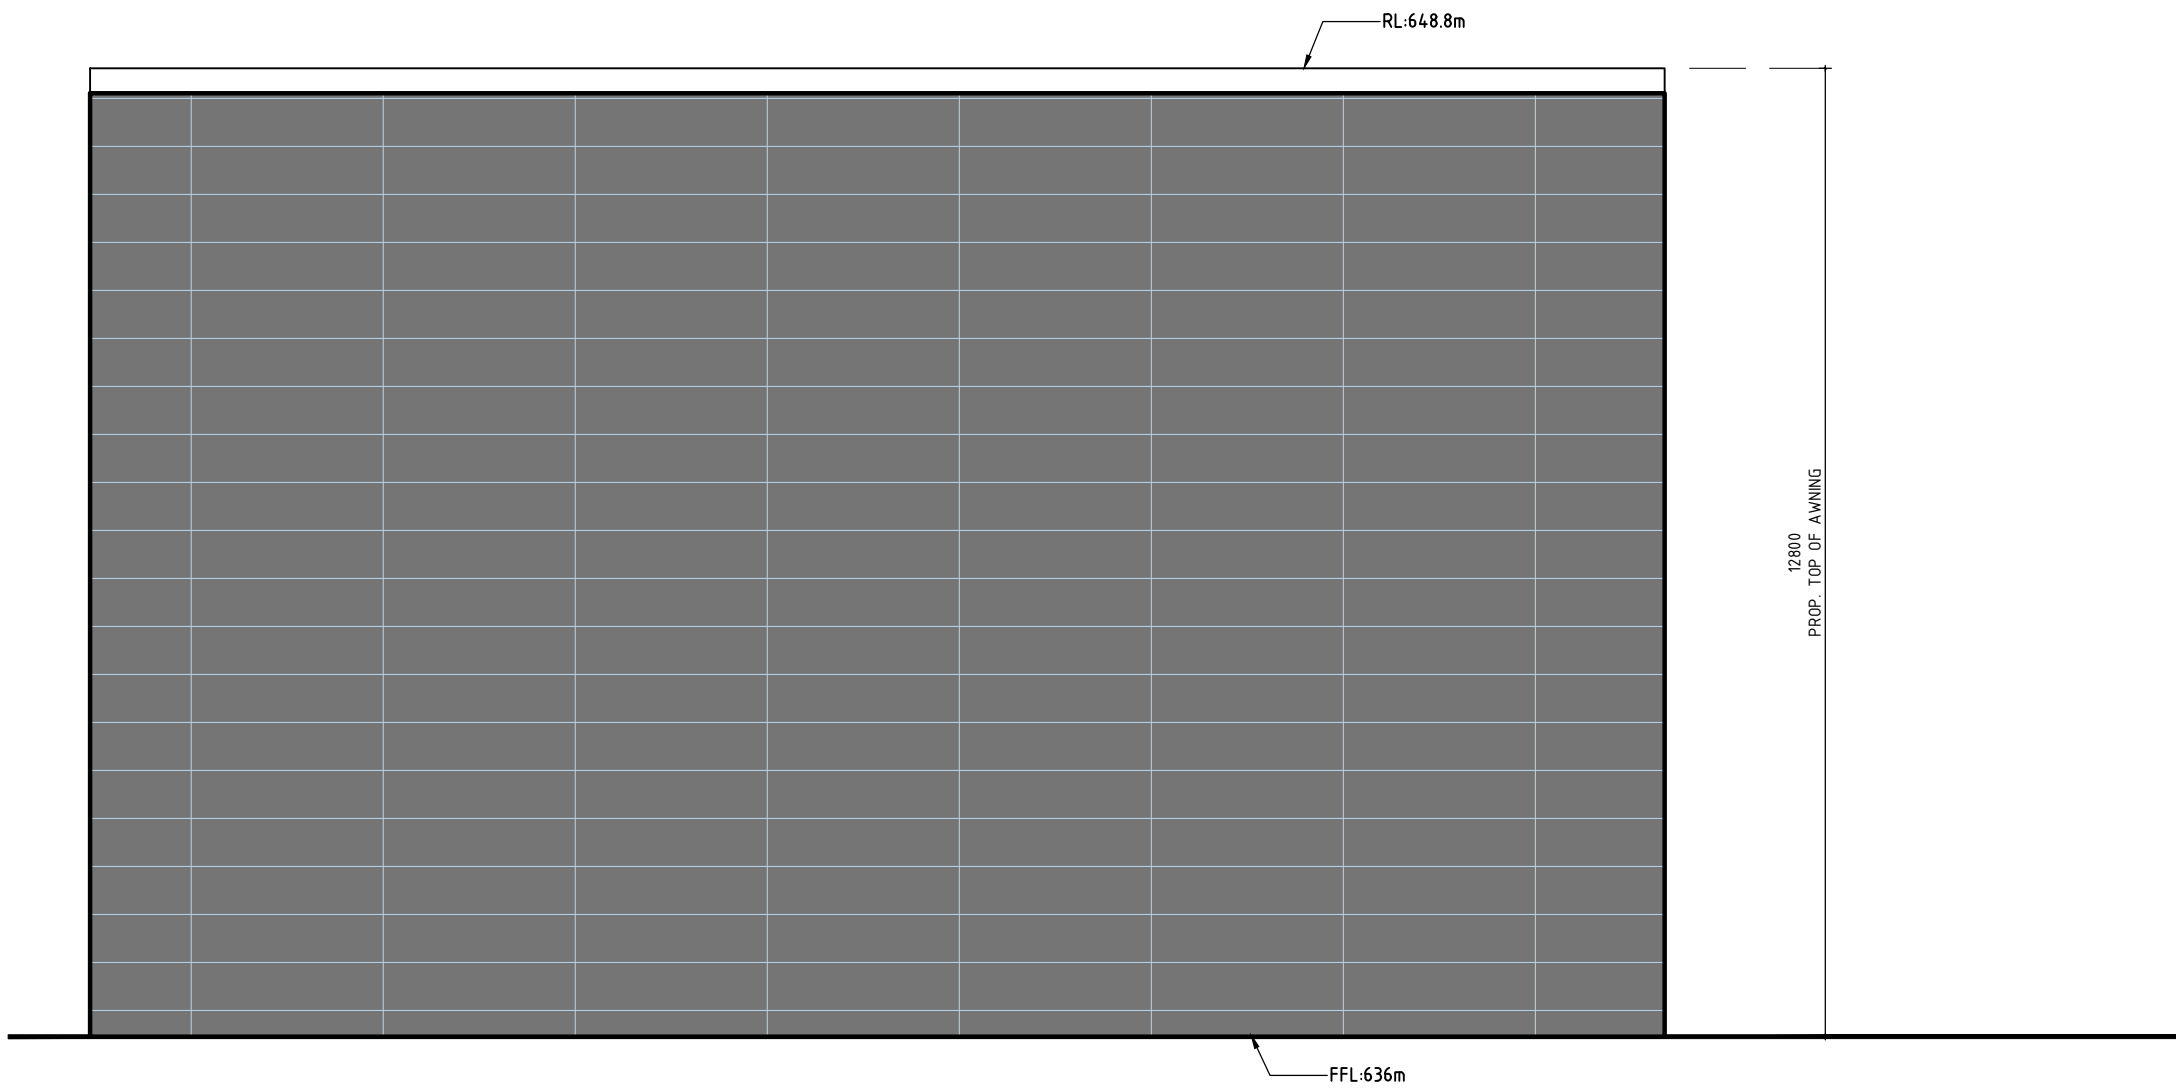

WEST ELEVATION

Date	Plan Number	Hammer Mill Control Room	JEP Environment & Planning	Client	Sydney Metal Traders Pty Ltd
06-10-2025	105.1	88 Murrays Flat Road Towrang, NSW 2580 (Lot 3 DP251779)	Strategy Approvals Compliance Licensing A: Suite 102, Level 1, 25-29 Berry St, North Sydney NSW 2060 E: admin@jacksonenvironment.com.au T: 02 8056 1849 W: http://www.jacksonenvironment.com.au	Project	Proposed Metal Recycling Facility
				Title	Hammer Mill Control Room
				Scale	1:100
				Source	JEP Environment & Planning



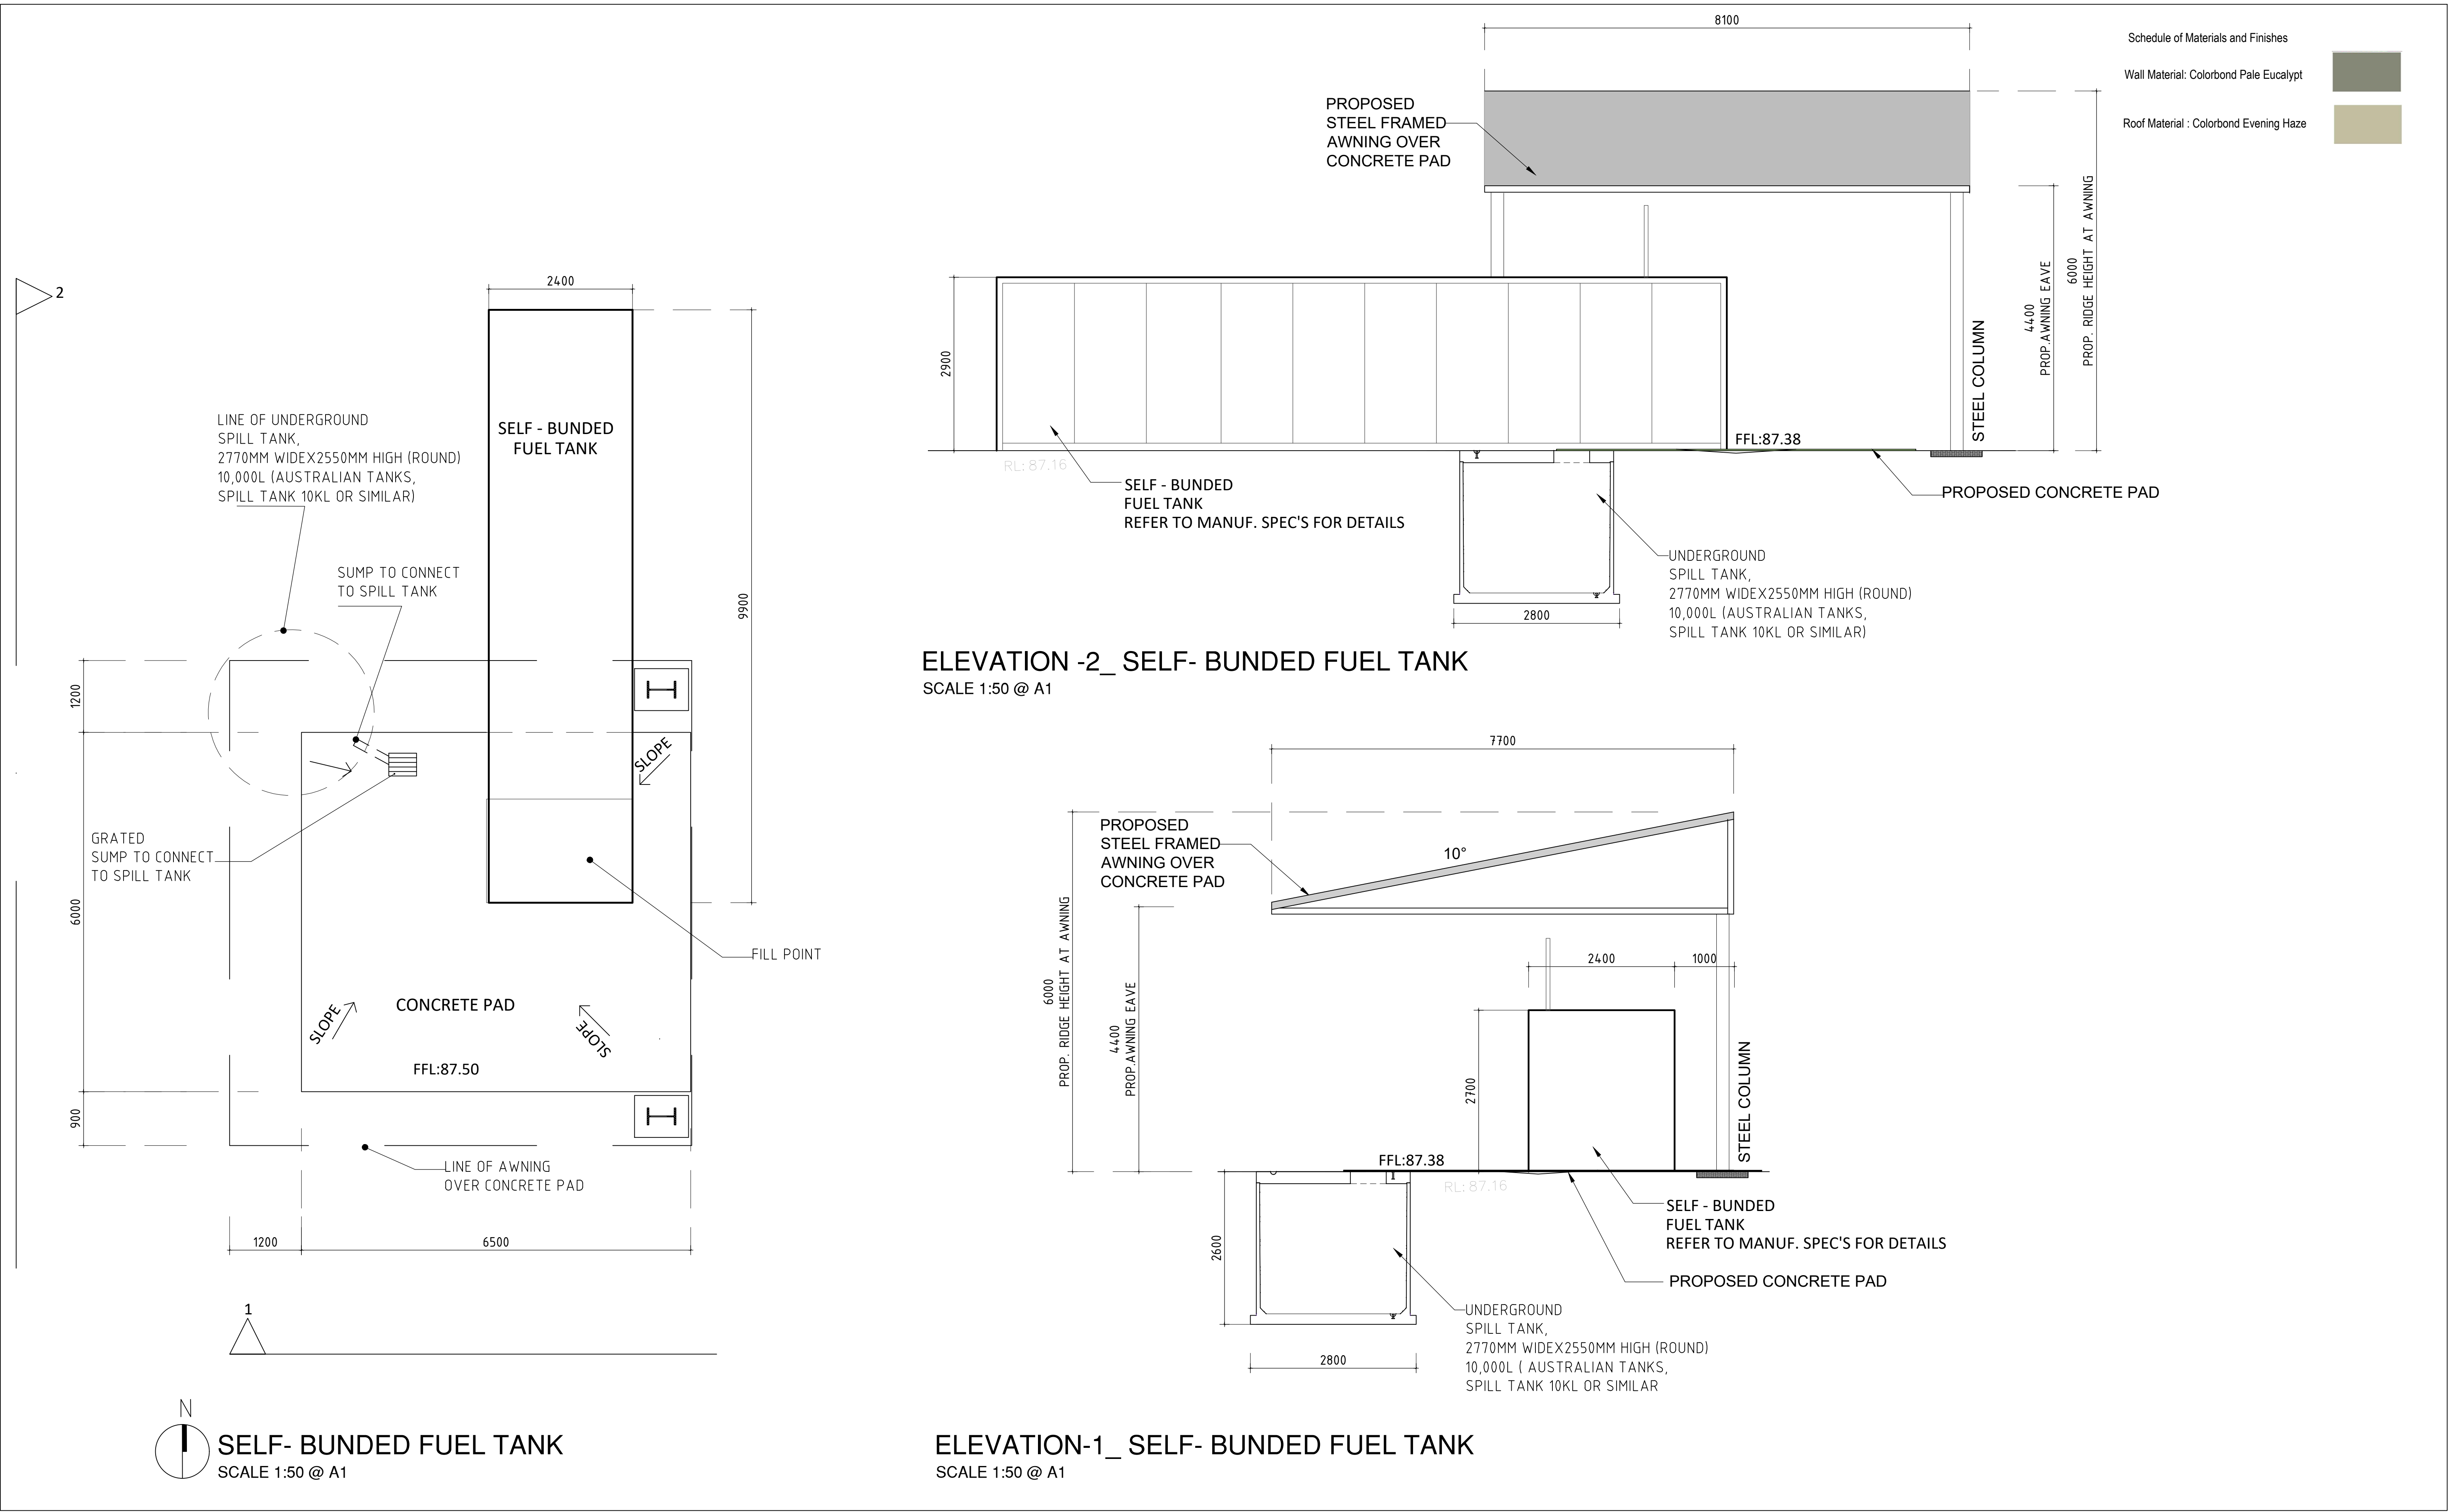


Date	Plan Number	Self-Bunded Fuel Tank	JEP Environment & Planning Strategy Approvals Compliance Licensing A: Suite 102, Level 1, 25-29 Berry St, North Sydney NSW 2060 E: admin@jacksonenvironment.com.au T: 02 8056 1849 W: http://www.jacksonenvironment.com.au JEP ENVIRONMENT & PLANNING	Client	Sydney Metal Traders Pty Ltd	105.2
06-10-2025	105.2	88 Murrays Flat Road Towrang, NSW 2580 (Lot 3 DP251779)		Project	Proposed Metal Recycling Facility	
				Title	Self-Bunded Fuel Tank	
				Scale	1:50	
				Source	JEP Environment & Planning	
						DA


Schedule of Materials and Finishes

Wall Material: Colorbond Pale Eucalypt


Roof Material : Colorbond Evening Haze

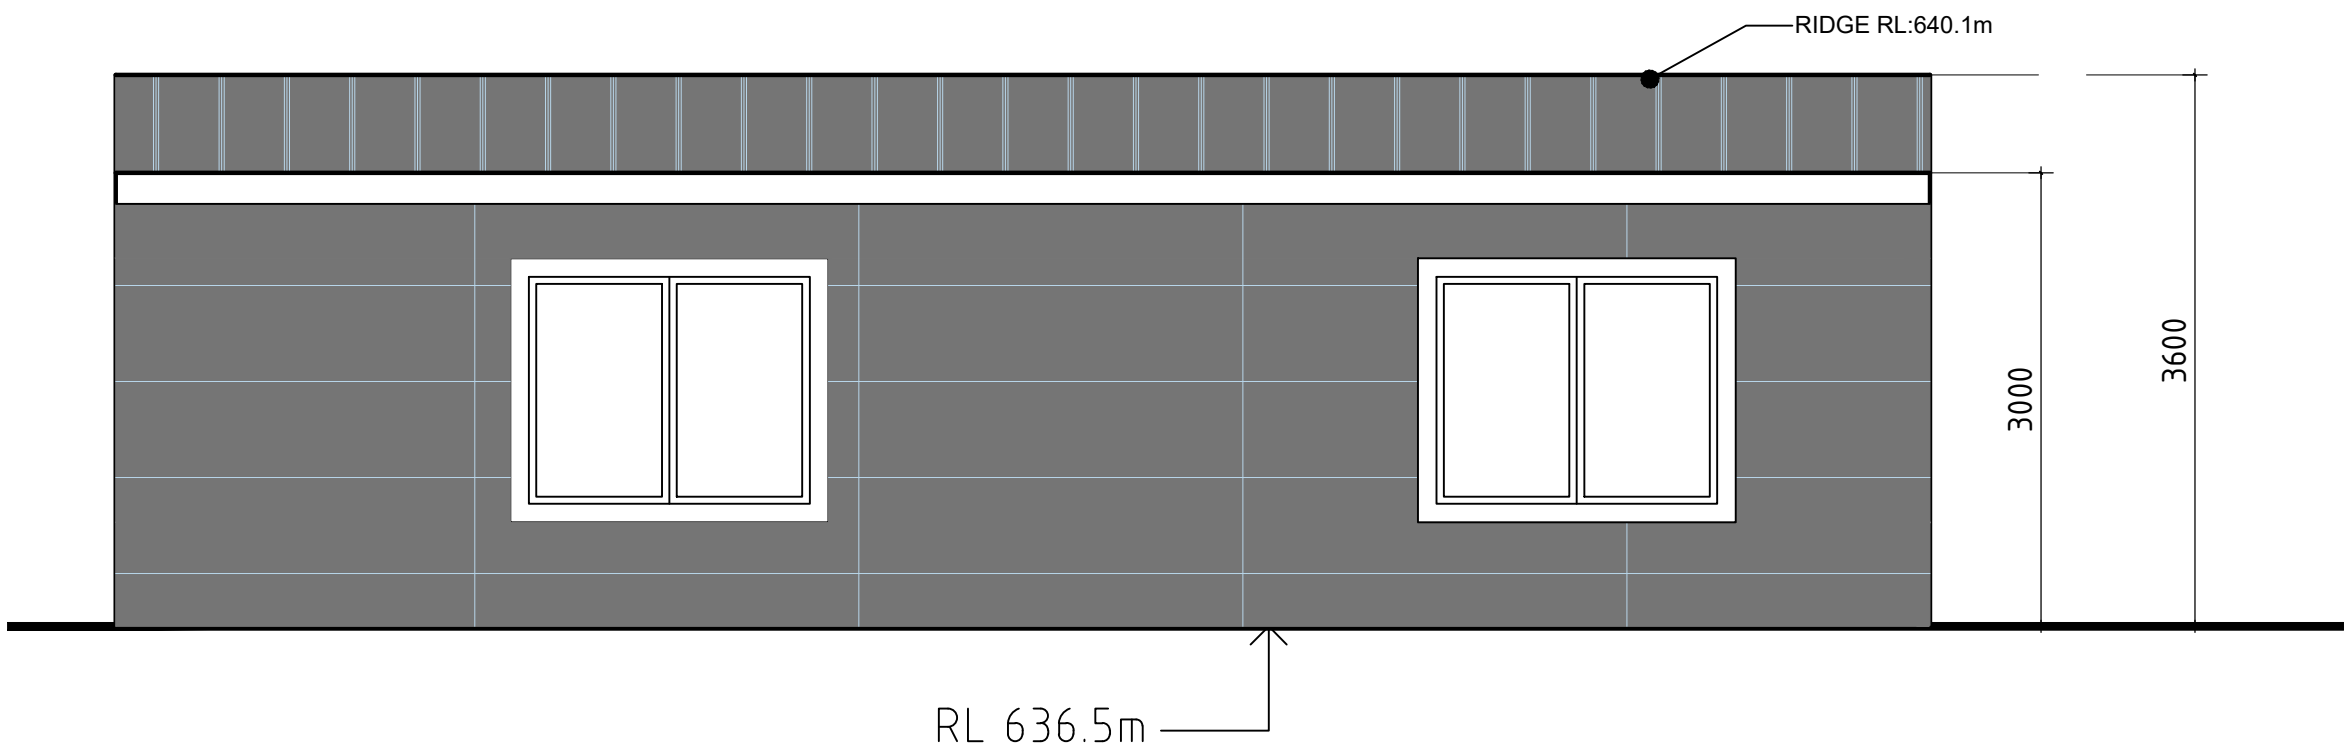


WEST ELEVATION (EAST ELEVATION SIM.)

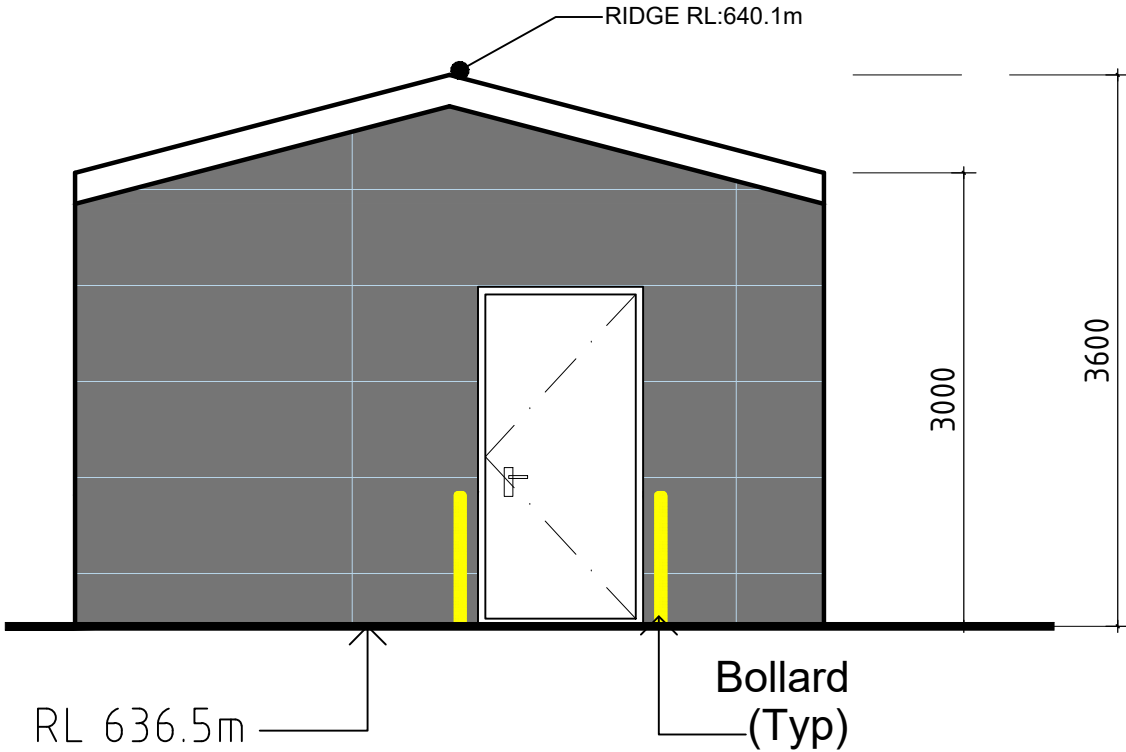


SOUTH ELEVATION

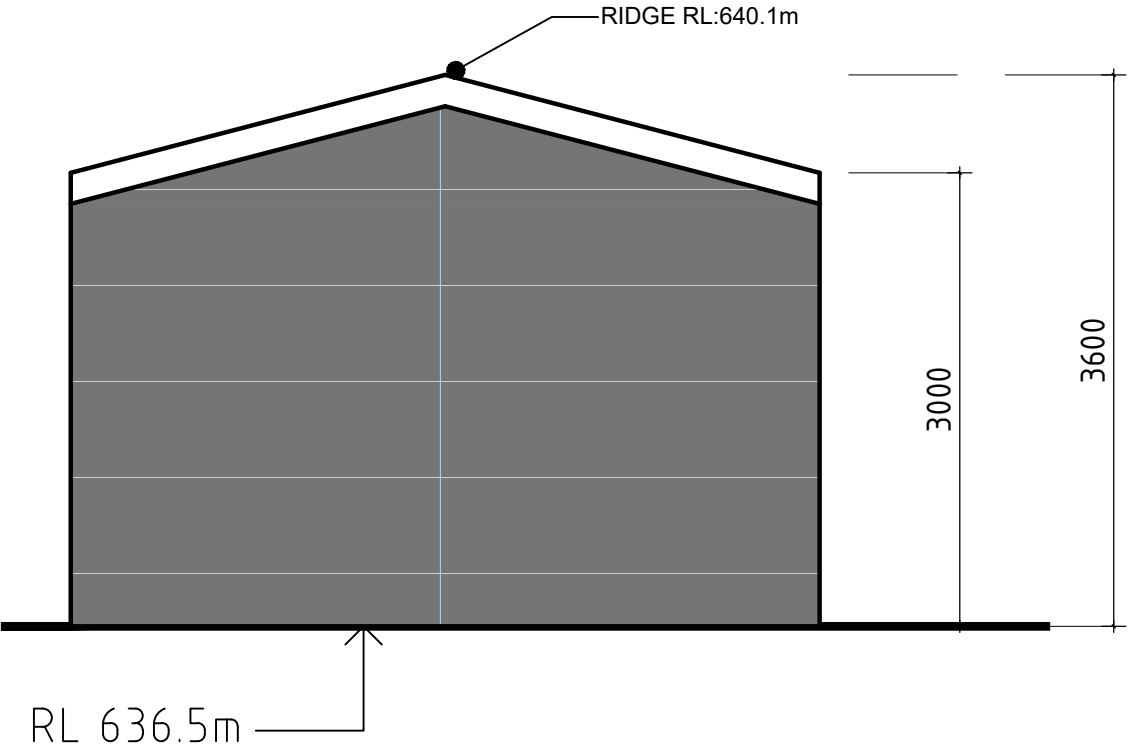

NORTH ELEVATION

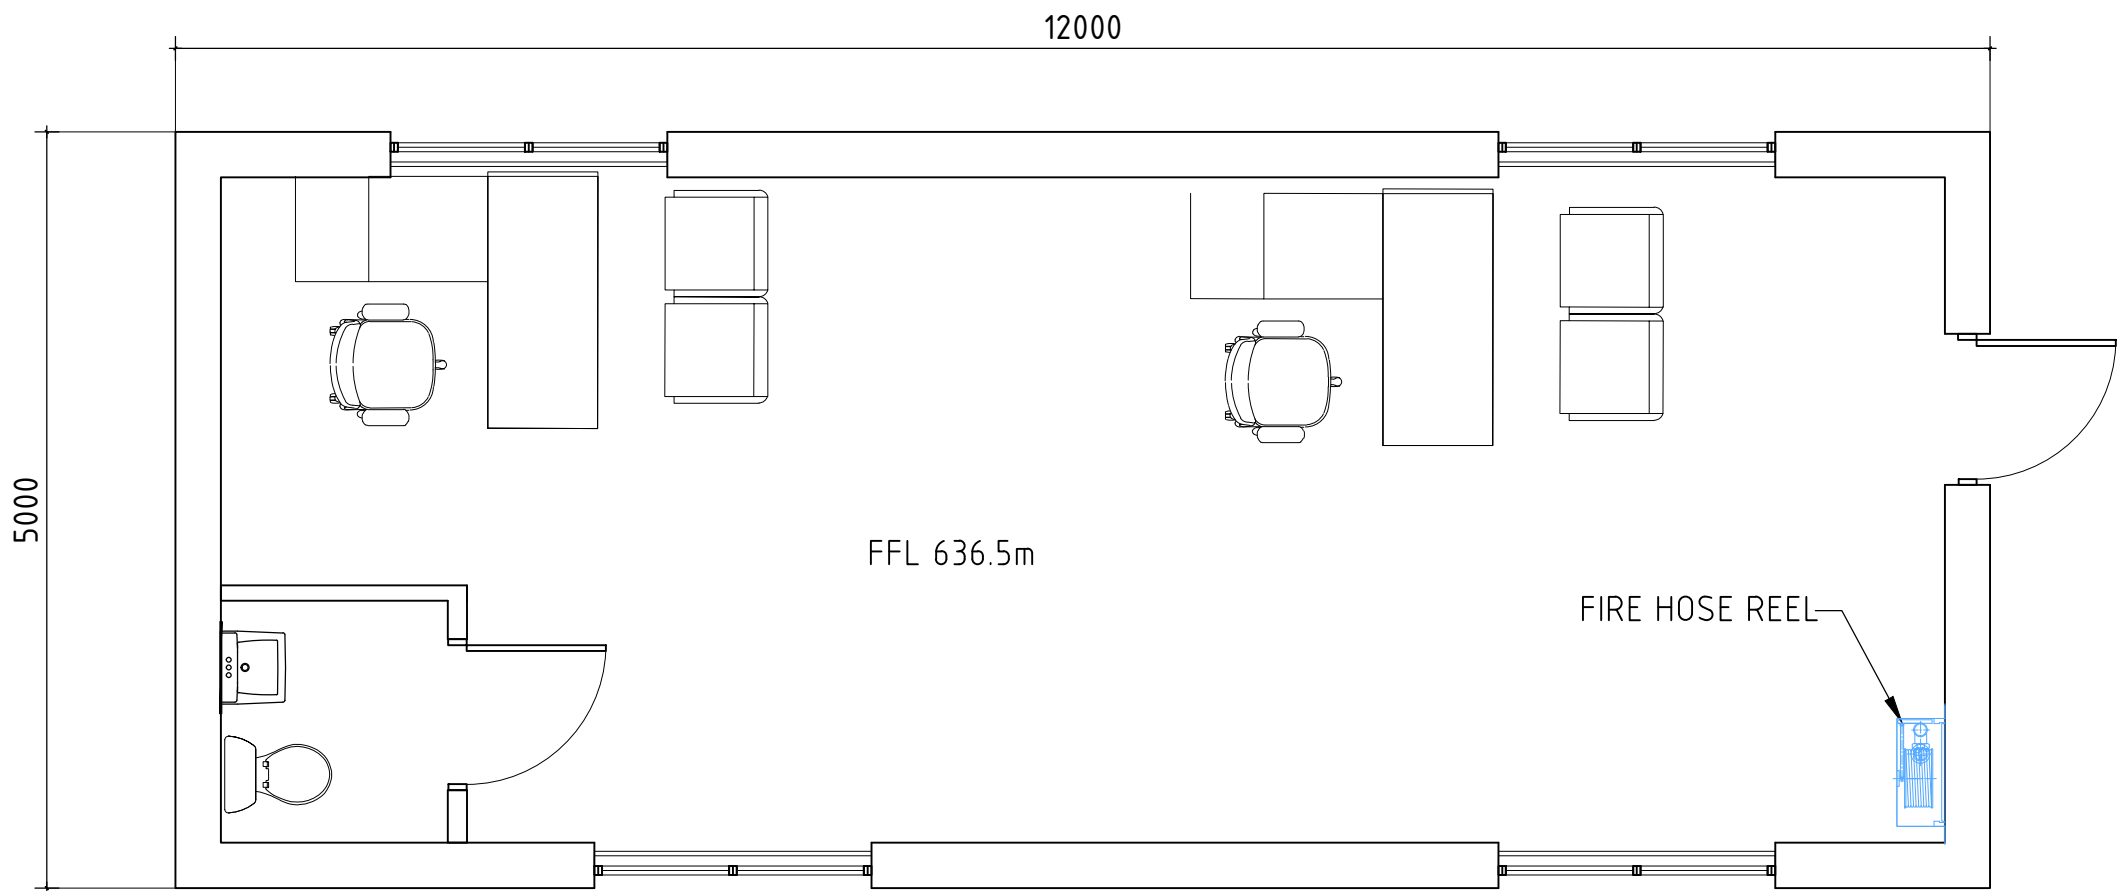

ROOF PLAN

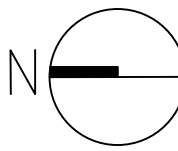
 GATEHOUSE FLOOR PLAN
SCALE 1:50 @ A1

Date	Plan Number	Gatehouse	JEP Environment & Planning Strategy Approvals Compliance Licensing A: Suite 102, Level 1, 25-29 Berry St, North Sydney NSW 2060 E: admin@jacksonenvironment.com.au T: 02 8056 1849 W: http://www.jacksonenvironment.com.au JEP ENVIRONMENT & PLANNING	Client	Sydney Metal Traders Pty Ltd	105-3 DA
06-10-2025	105.3	88 Murrays Flat Road Towrang, NSW 2580 (Lot 3 DP251779)		Project	Proposed Metal Recycling Facility	
				Title	Gatehouse	
				Scale	1:50	
				Source	JEP Environment & Planning	


Schedule of Materials and Finishes

Wall Material: Colorbond Pale Eucalypt


Roof Material : Colorbond Evening Haze

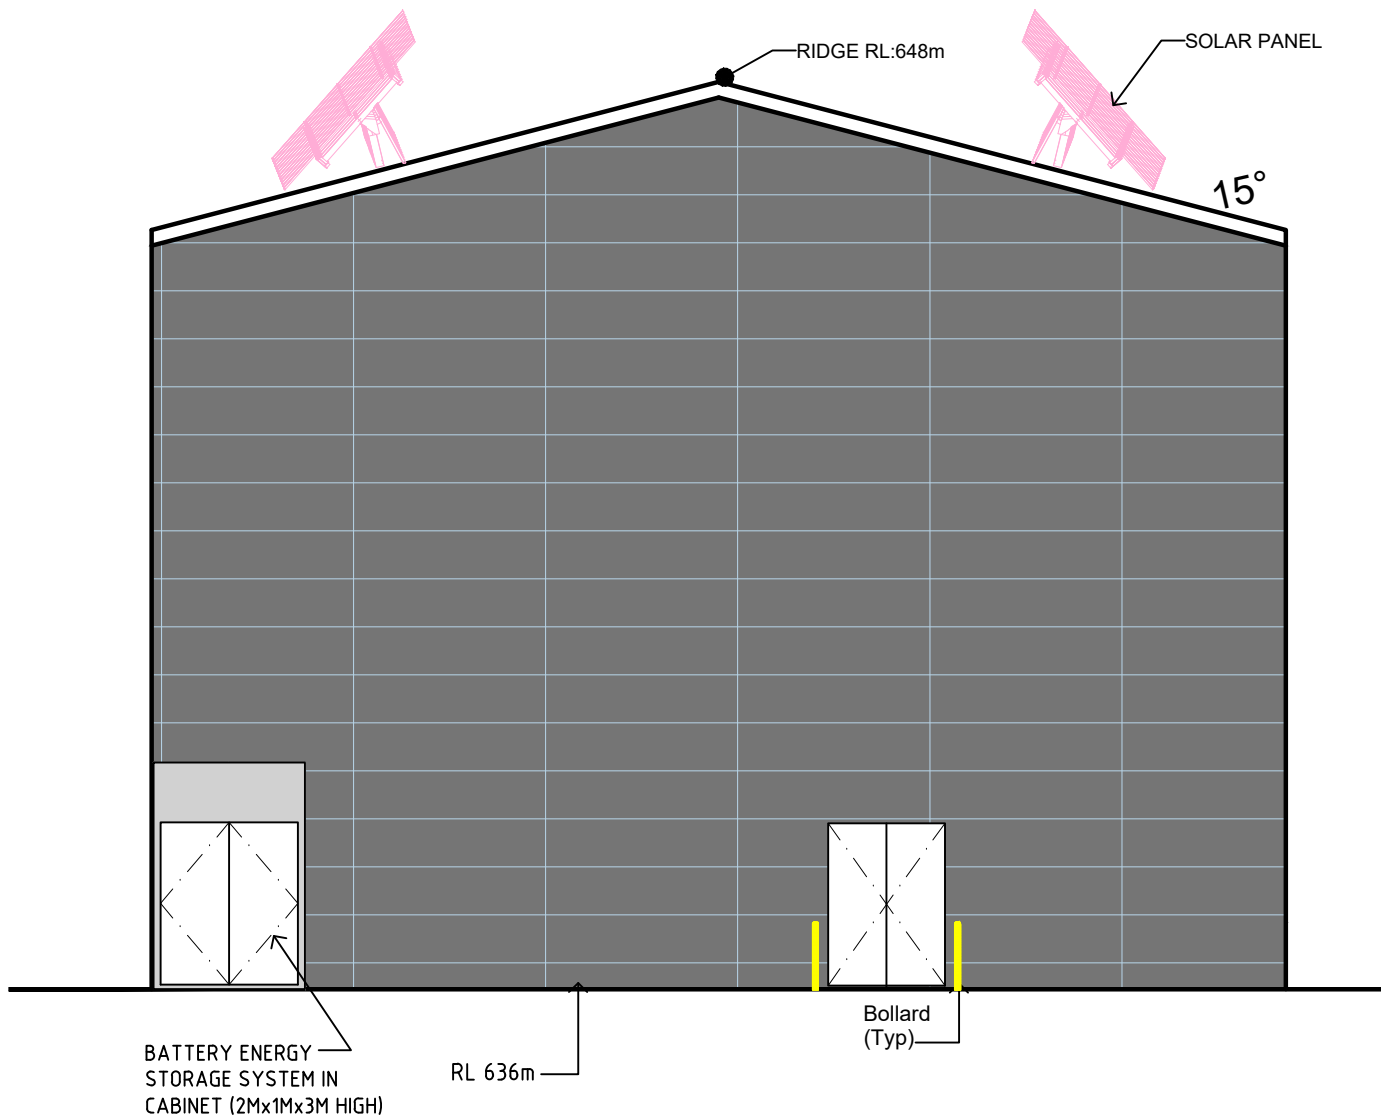


WORKSHOP AND AMENITIES - SOUTH ELEVATION
SCALE 1:100 @ A1

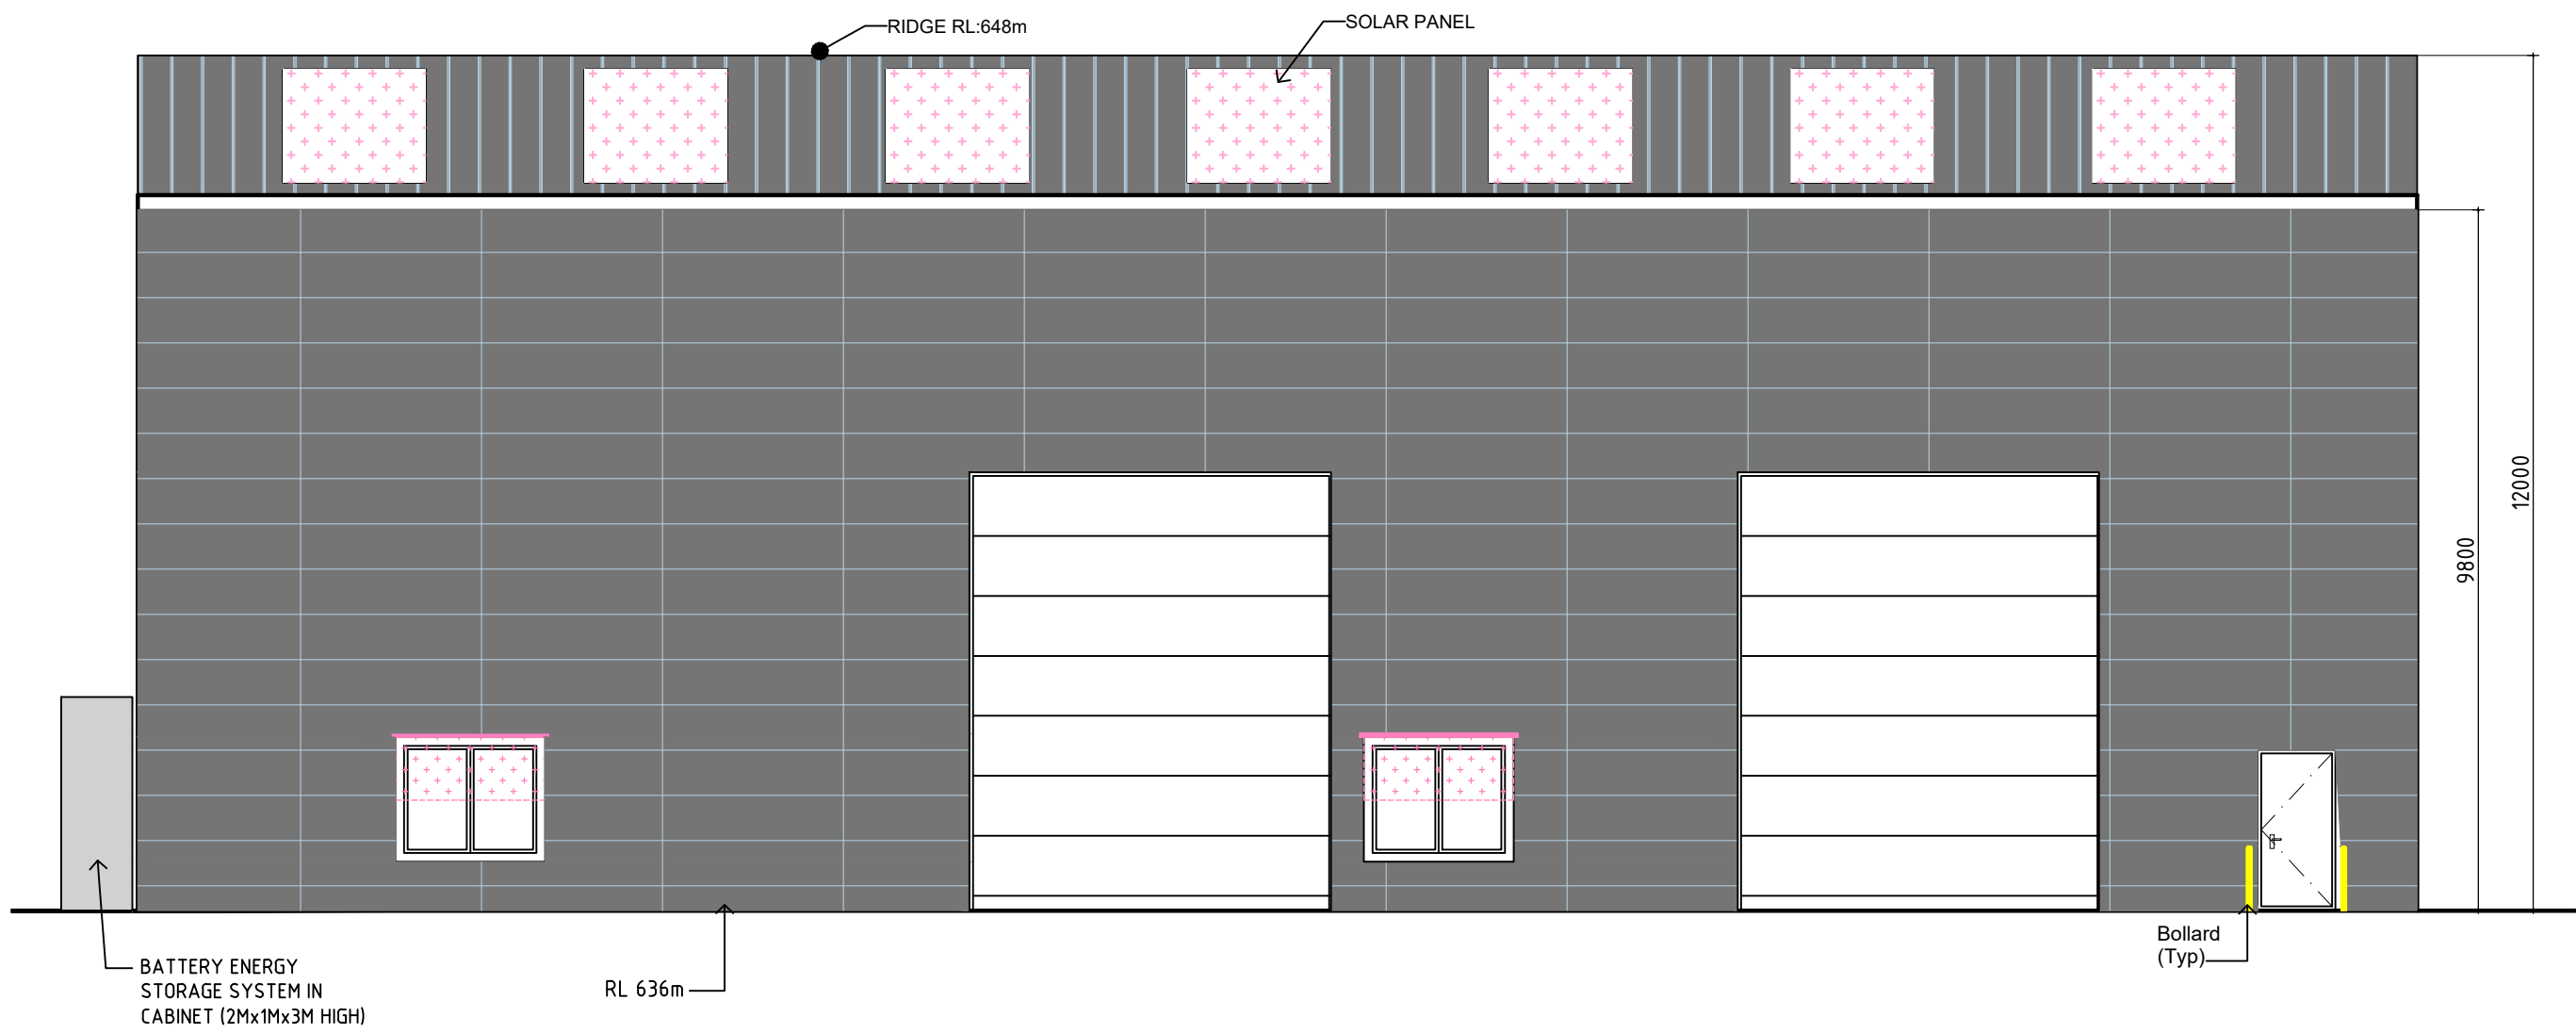


WORKSHOP AND AMENITIES - EAST ELEVATION
SCALE 1:100 @ A1

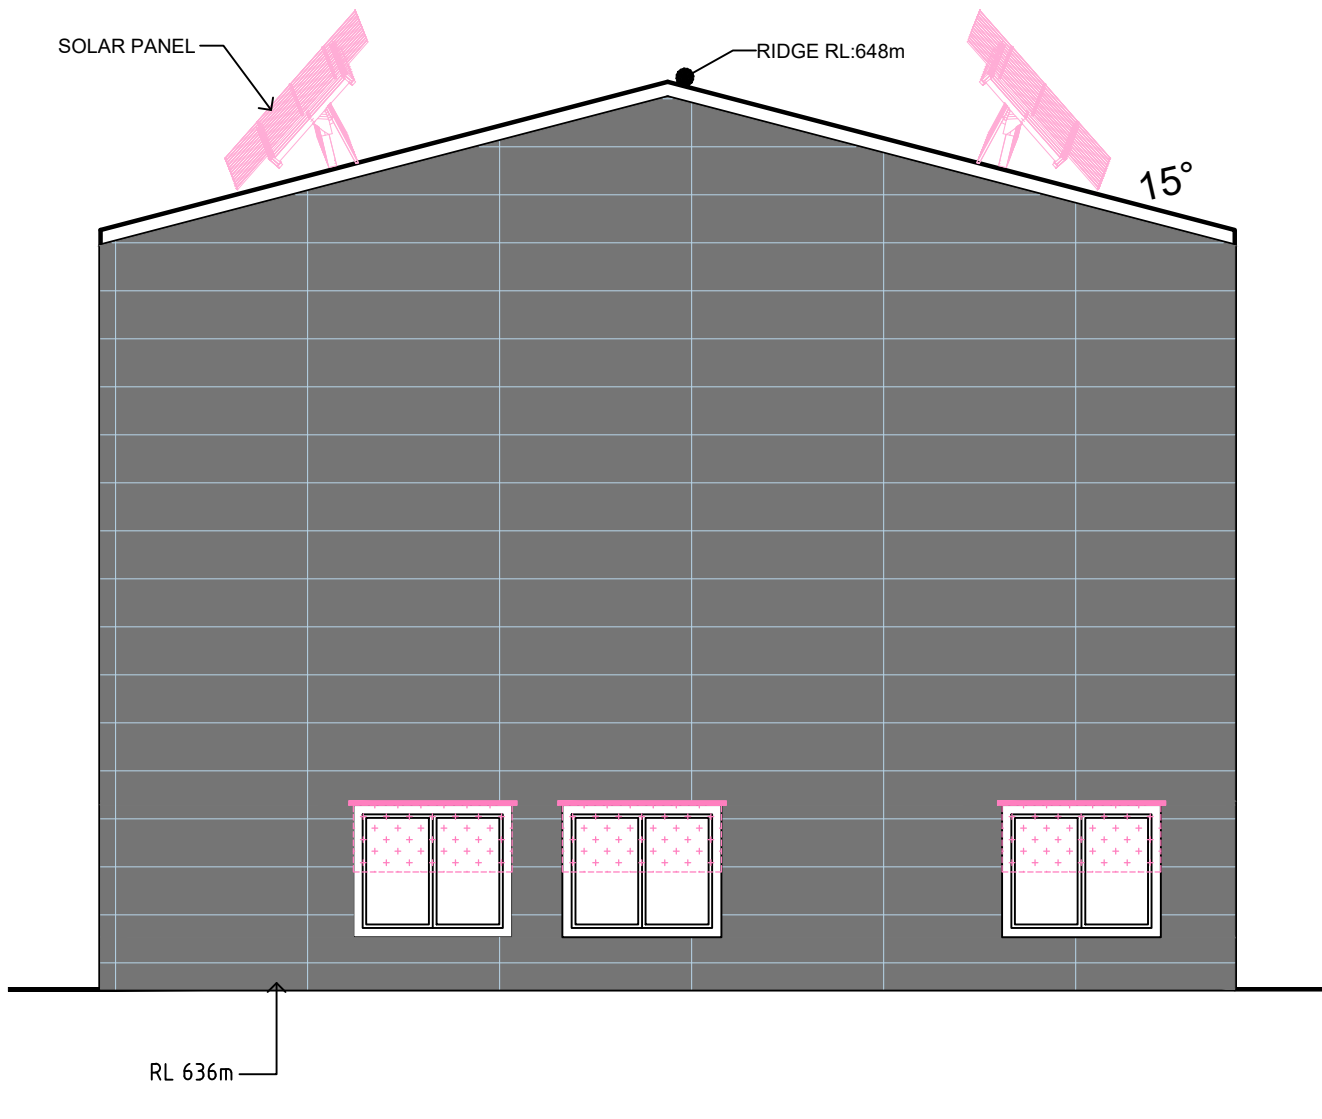

WORKSHOP AND AMENITIES - NORTH ELEVATION
SCALE 1:100 @ A1

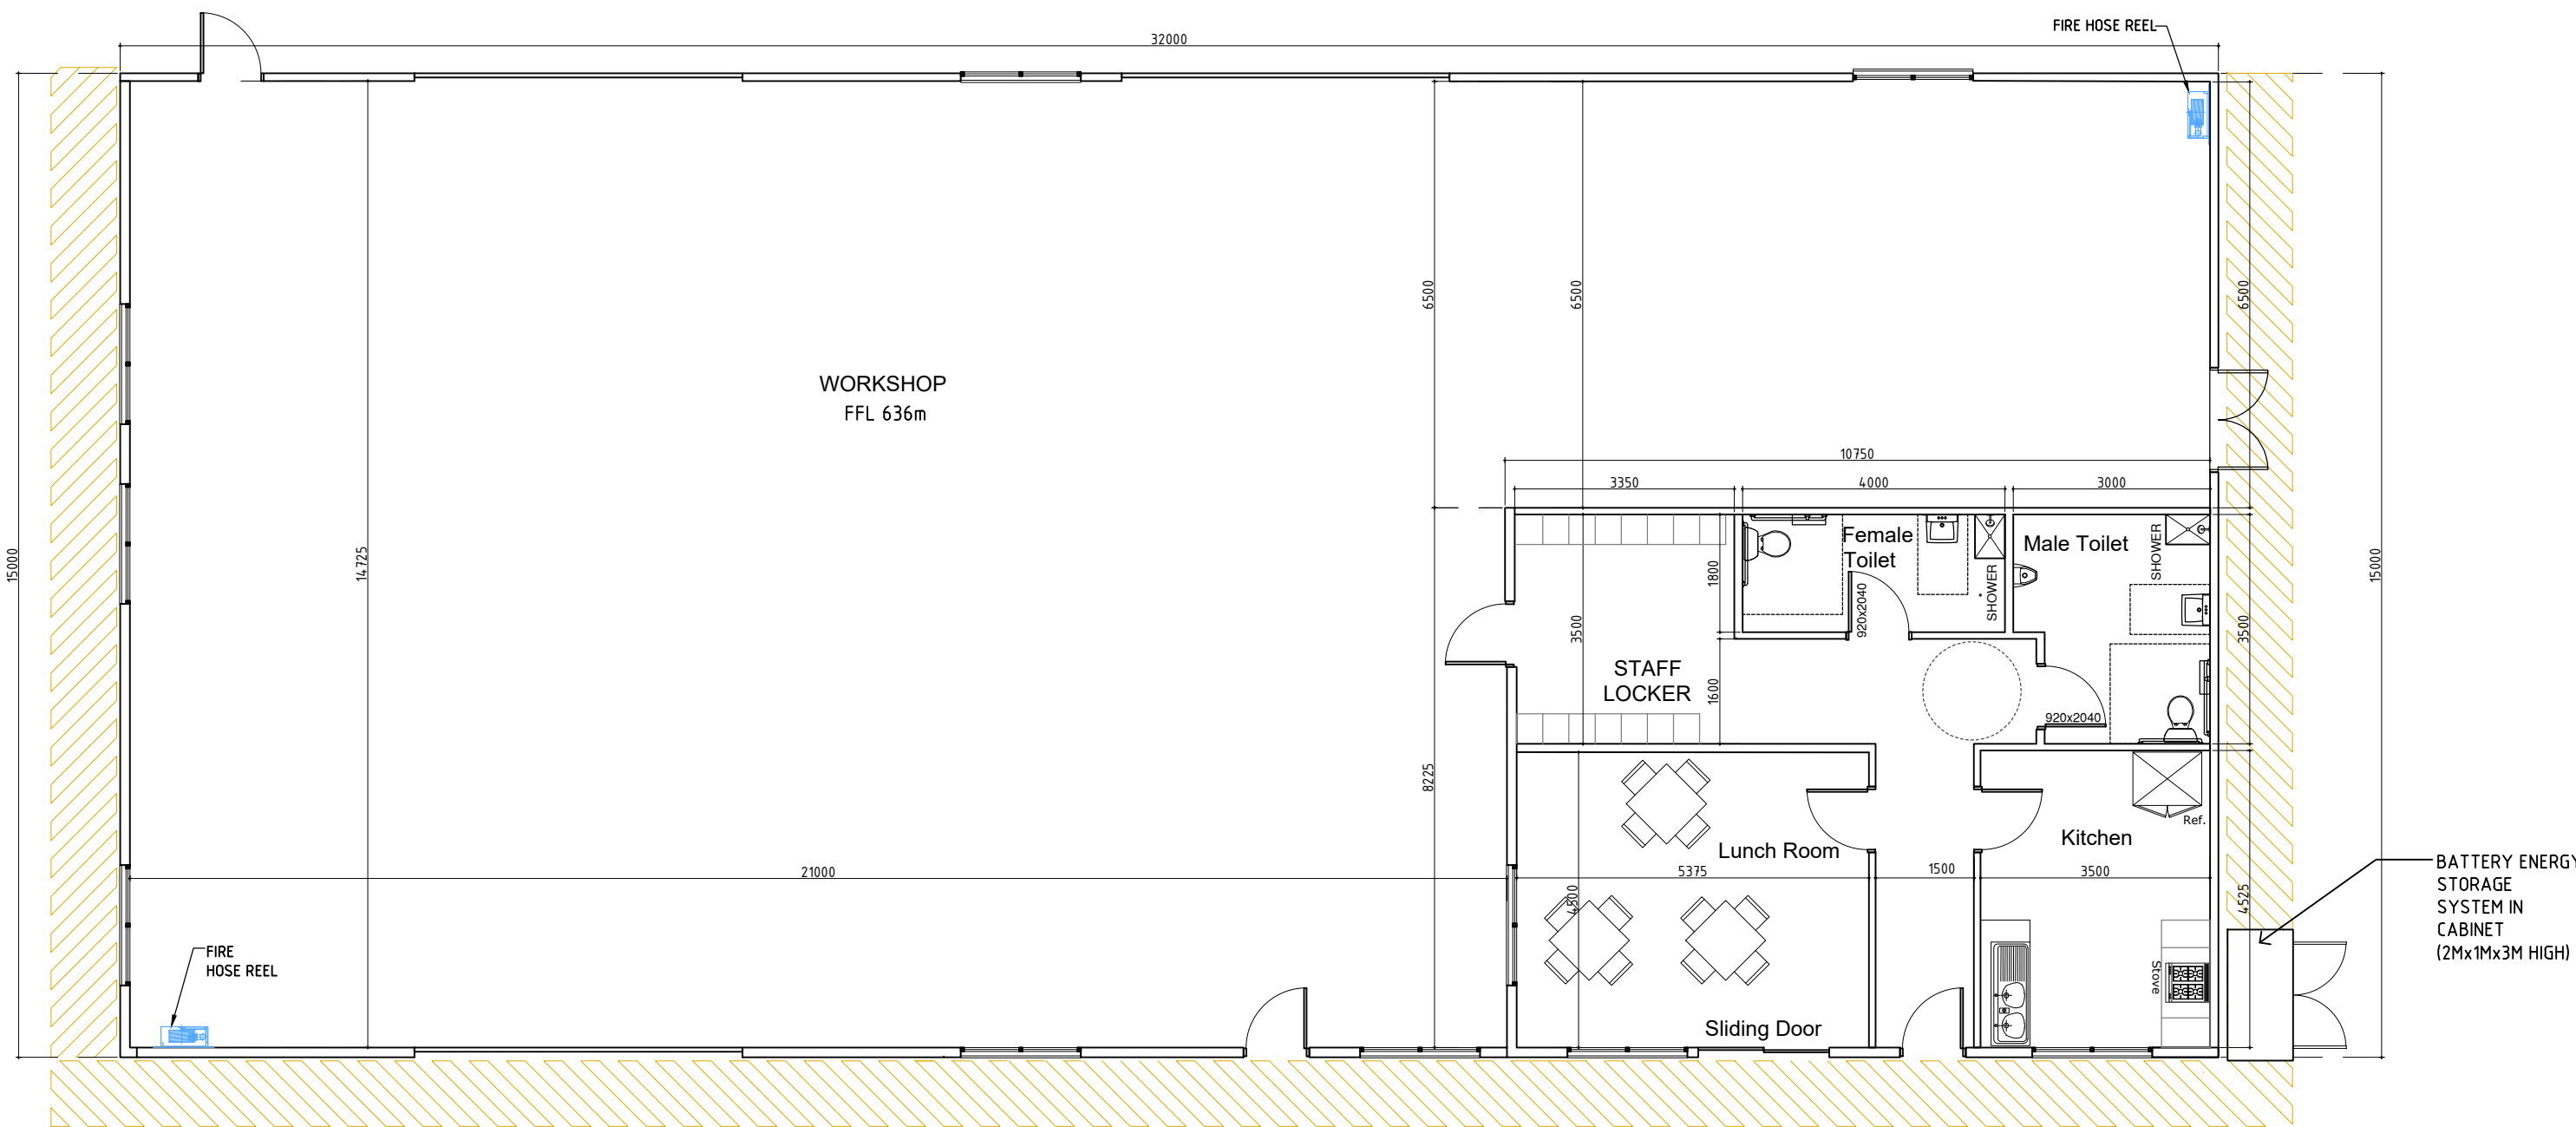




WORKSHOP AND AMENITIES - FLOOR PLAN
SCALE 1:100 @ A1

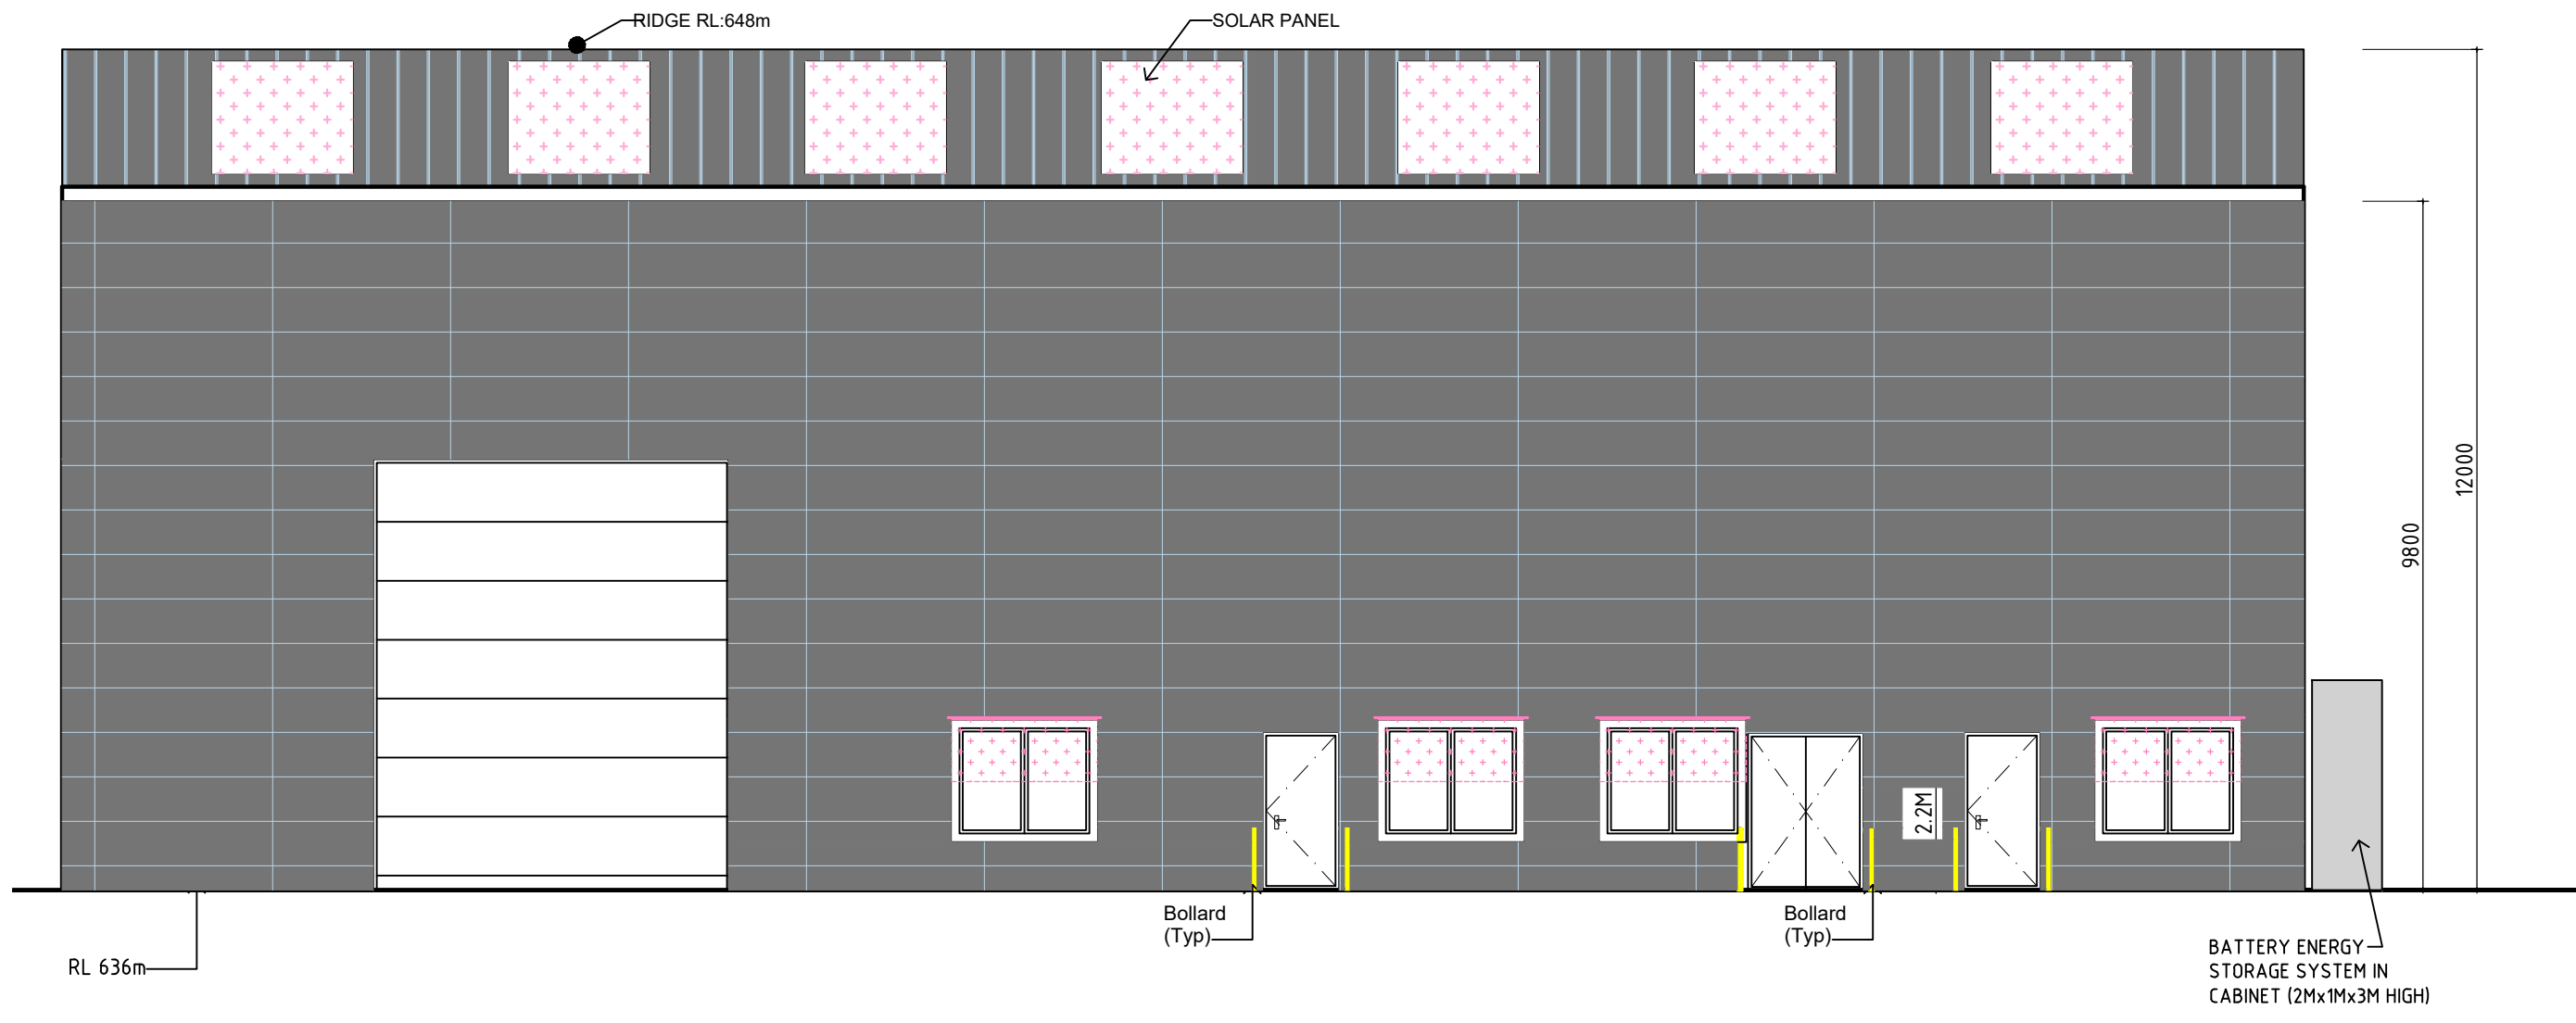


WORKSHOP AND AMENITIES - WEST ELEVATION
SCALE 1:100 @ A1


Date	Plan Number	Workshop and Amenities - Floor Plan	JEP Environment & Planning Strategy Approvals Compliance Licensing A: Suite 102, Level 1, 25-29 Berry St, North Sydney NSW 2060 E: admin@jacksonenvironment.com.au T: 02 8056 1849 W: http://www.jacksonenvironment.com.au	Client	Sydney Metal Traders Pty Ltd	106
06-10-2025	106	88 Murrays Flat Road Towrang, NSW 2580 (Lot 3 DP251779)		Project	Proposed Metal Recycling Facility	
				Title	Workshop and Amenities	
				Scale	1:100	
				Source	JEP Environment & Planning	DA

Roof Material : Colorbond Evening Haze

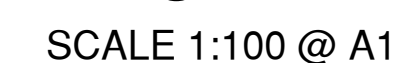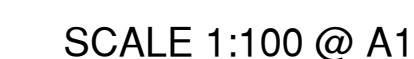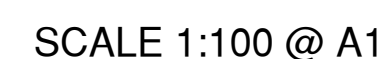

Date	Plan Number	Storage Shed and Depollution Floor Plan	JEP Environment & Planning Strategy Approvals Compliance Licensing		Client	Sydney Metal Traders Pty Ltd	107	
06-10-2025	107	88 Murrays Flat Road Towrang, NSW 2580 (Lot 3 DP251779)	A: Suite 102, Level 1, 25-29 Berry St, North Sydney NSW 2060 E: admin@jacksonenvironment.com.au T: 02 8056 1849 W: http://www.jacksonenvironment.com.au		Project	Synposed Metal Recycling Facility		DA
					Title	Storage Shed and Depollution Floor Plan		
					Scale	1:100		
					Source	JEP Environment & Planning		

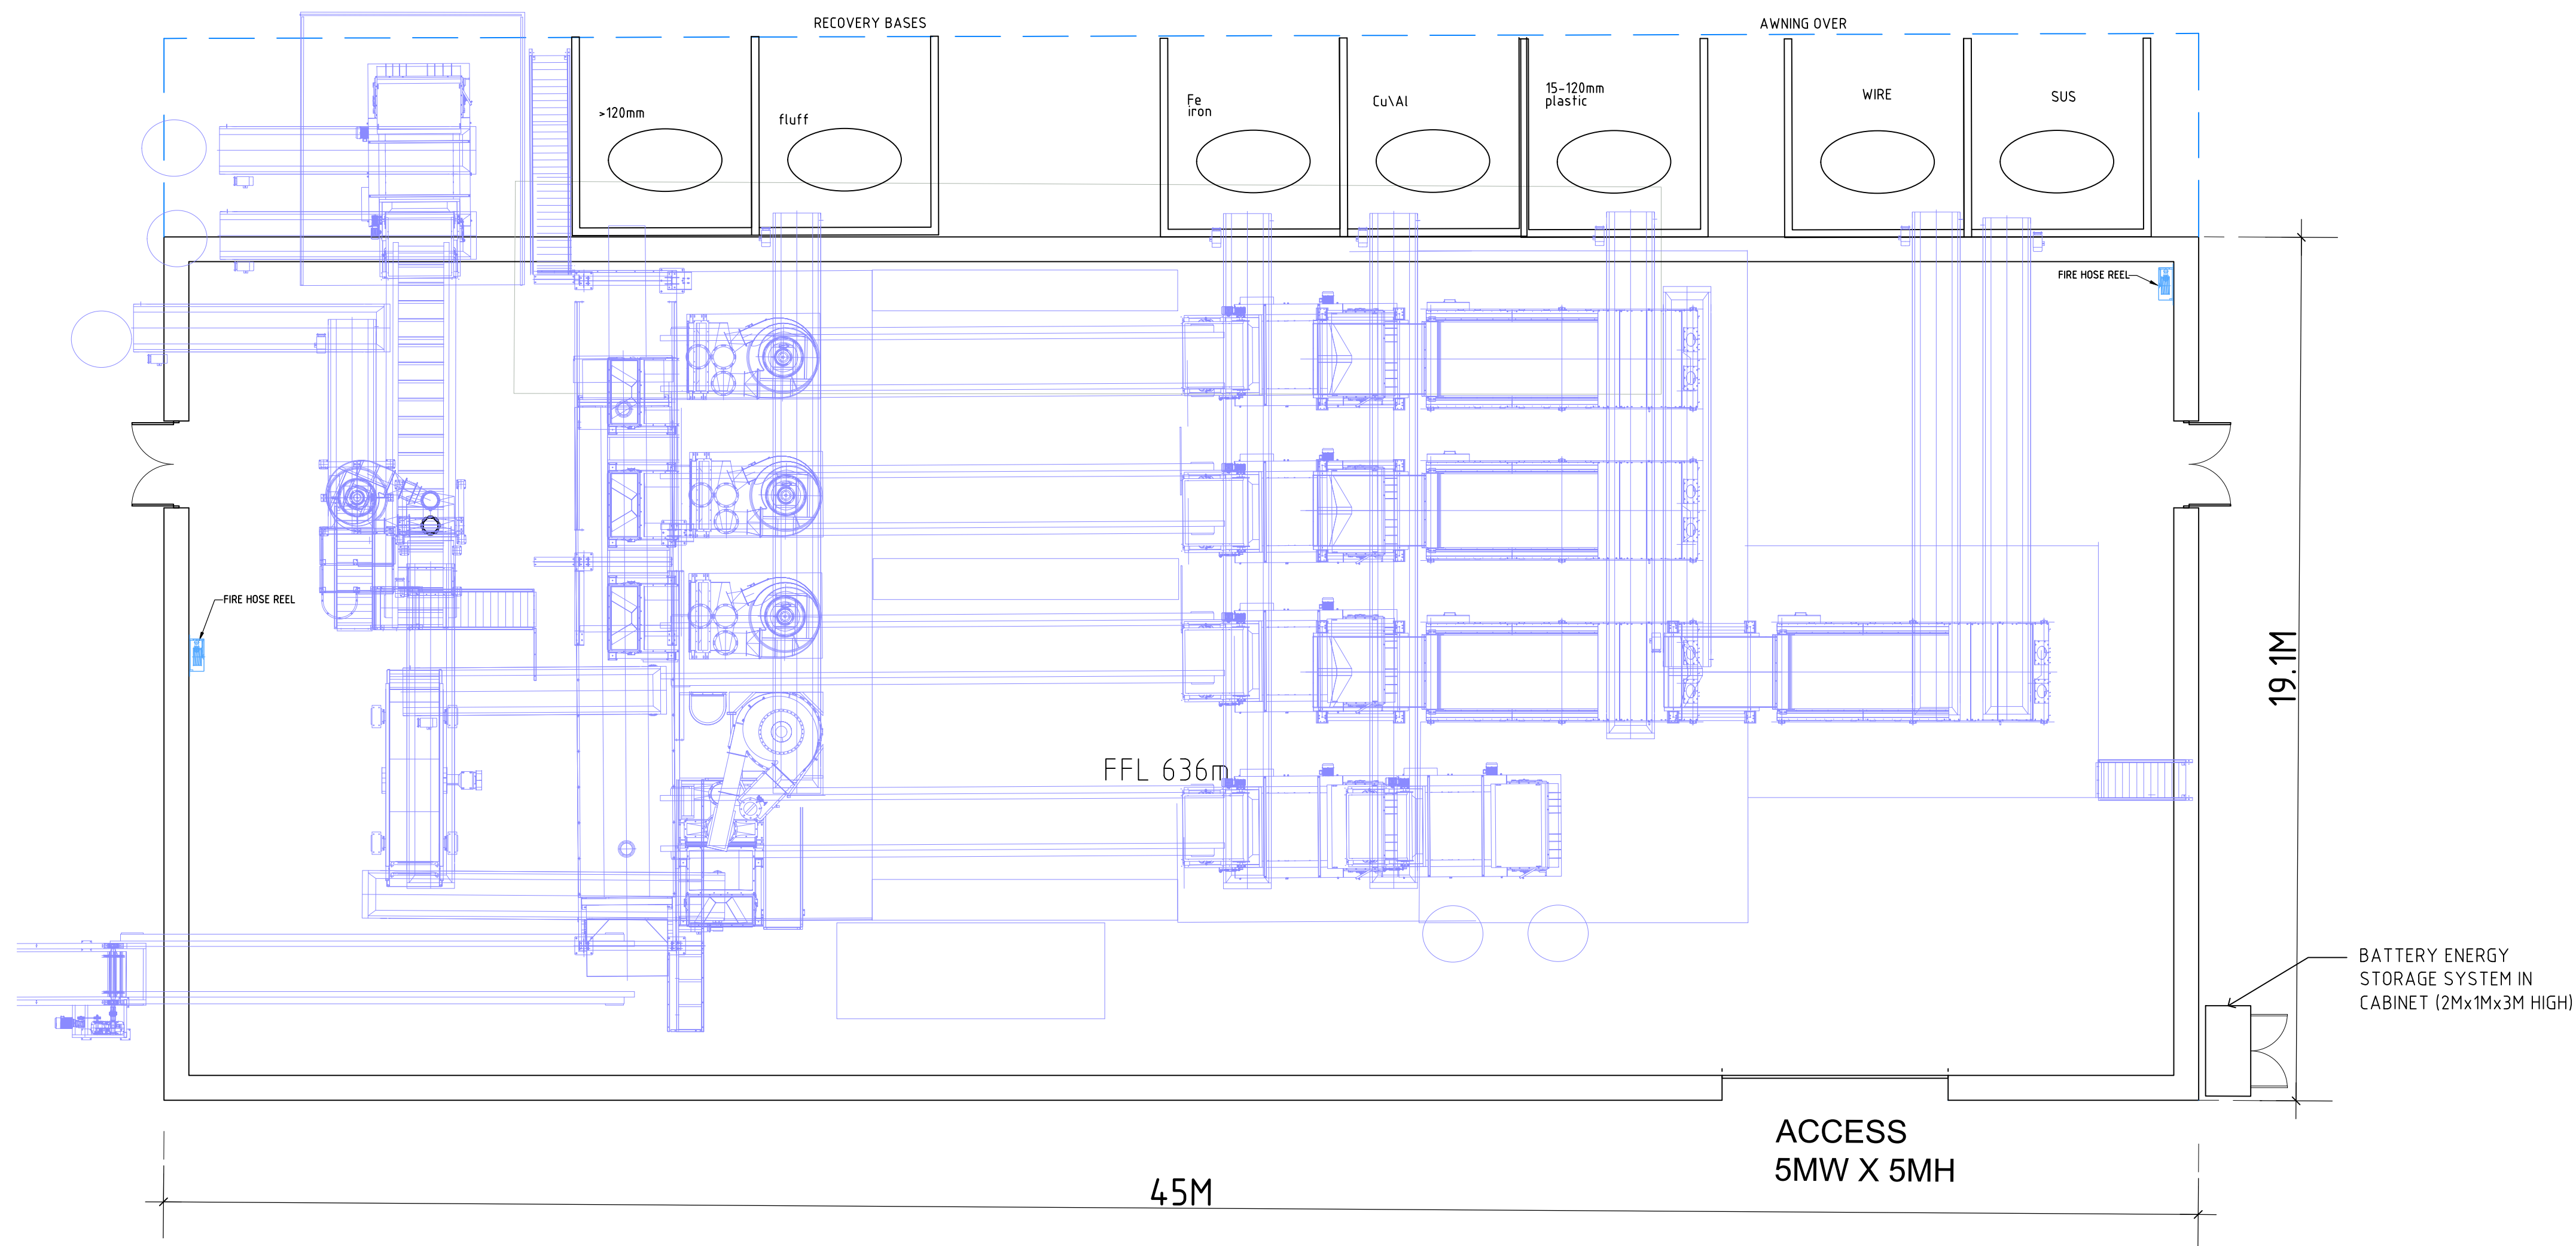

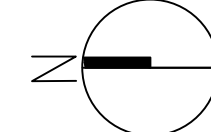
 **SHREDDER SHED FLOOR PLAN**
SCALE 1:100 @ A1

Date	Plan Number	Shredder Shed Floor Plan	JEP Environment & Planning Strategy Approvals Compliance Licensing A: Suite 102, Level 1, 25-29 Berry St, North Sydney NSW 2060 E: admin@jacksonenvironment.com.au T: 02 8056 1849 W: http://www.jacksonenvironment.com.au JEP ENVIRONMENT & PLANNING	Client	Sydney Metal Traders Pty Ltd	108
06-10-2025	108	88 Murrays Flat Road Towrang, NSW 2580 (Lot 3 DP251779)		Project	Proposed Metal Recycling Facility	
				Title	Shredder Shed Floor Plan	
				Scale	1:100	
				Source	JEP Environment & Planning	


Schedule of Materials and Finishes

Wall Material: Colorbond Pale Eucalypt


Roof Material : Colorbond Evening Haze

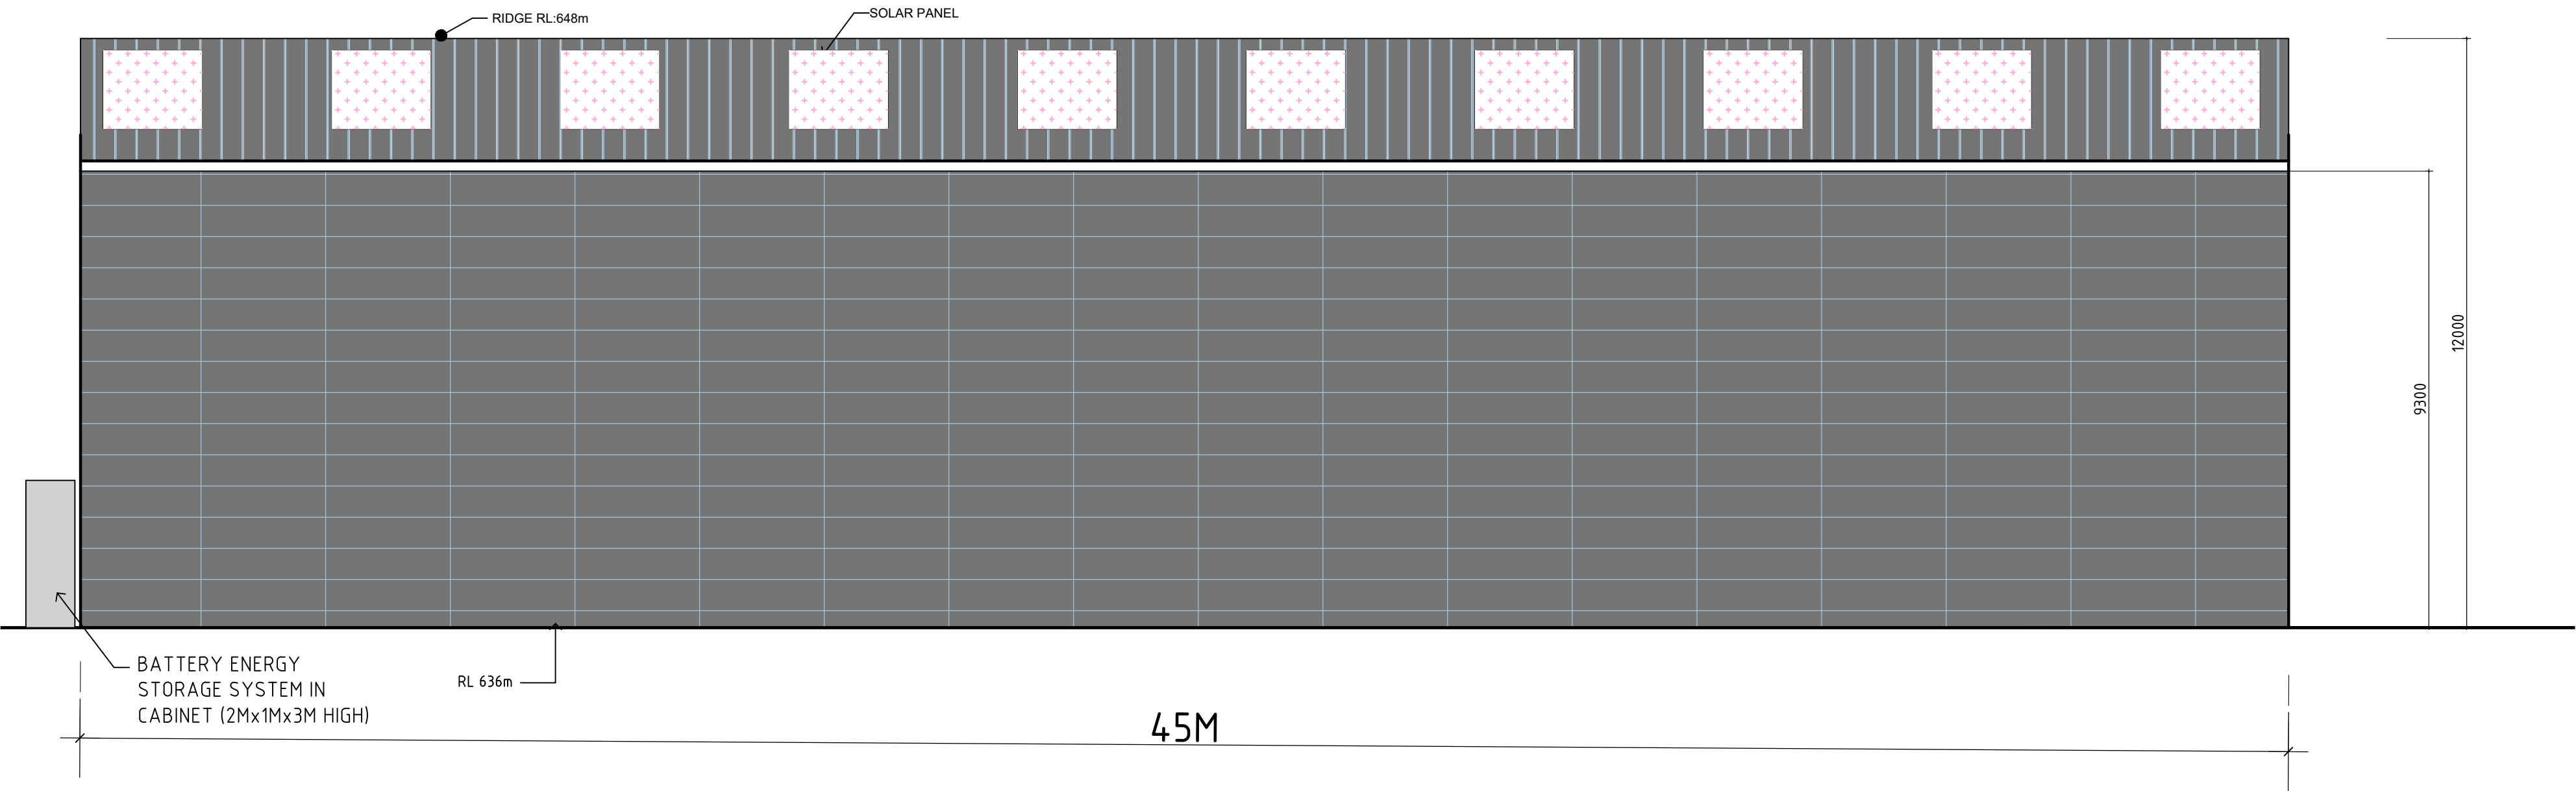


SHREDDER SHED - EAST ELEVATION
SCALE 1:100 @ A1

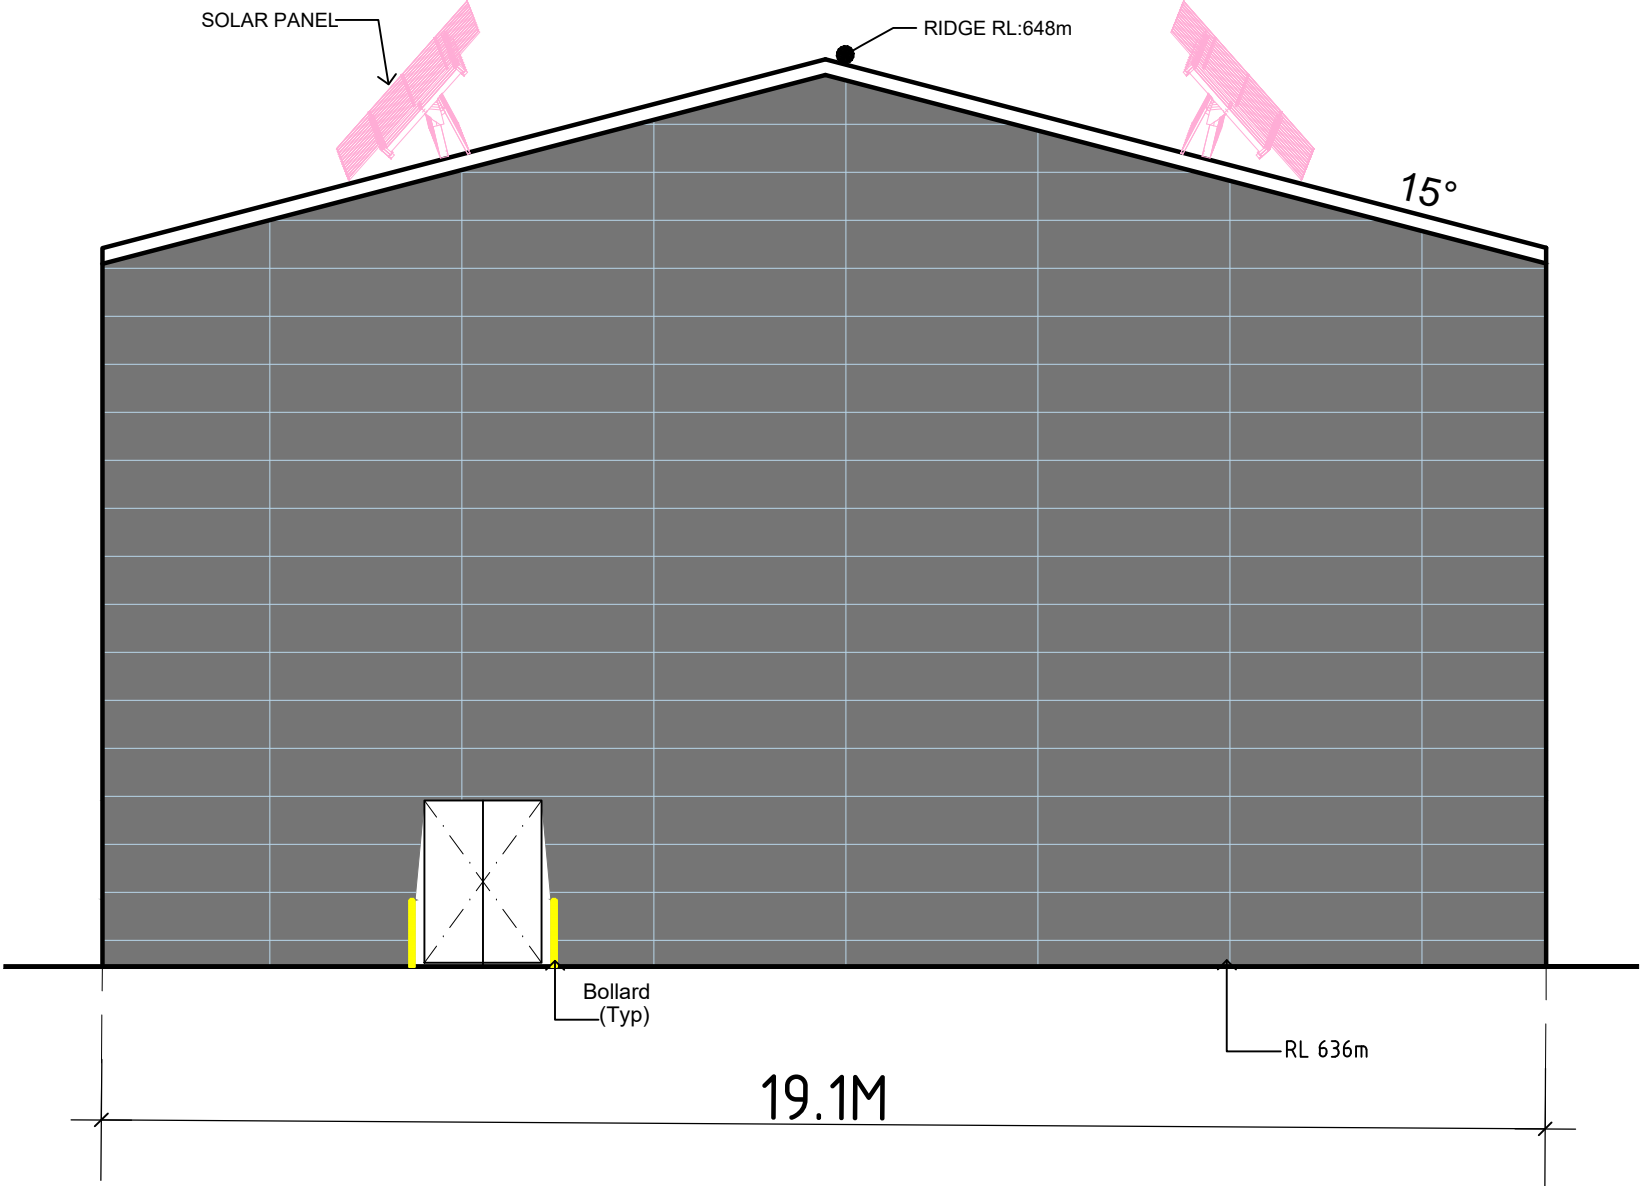


SHREDDER SHED - NORTH ELEVATION
SCALE 1:100 @ A1

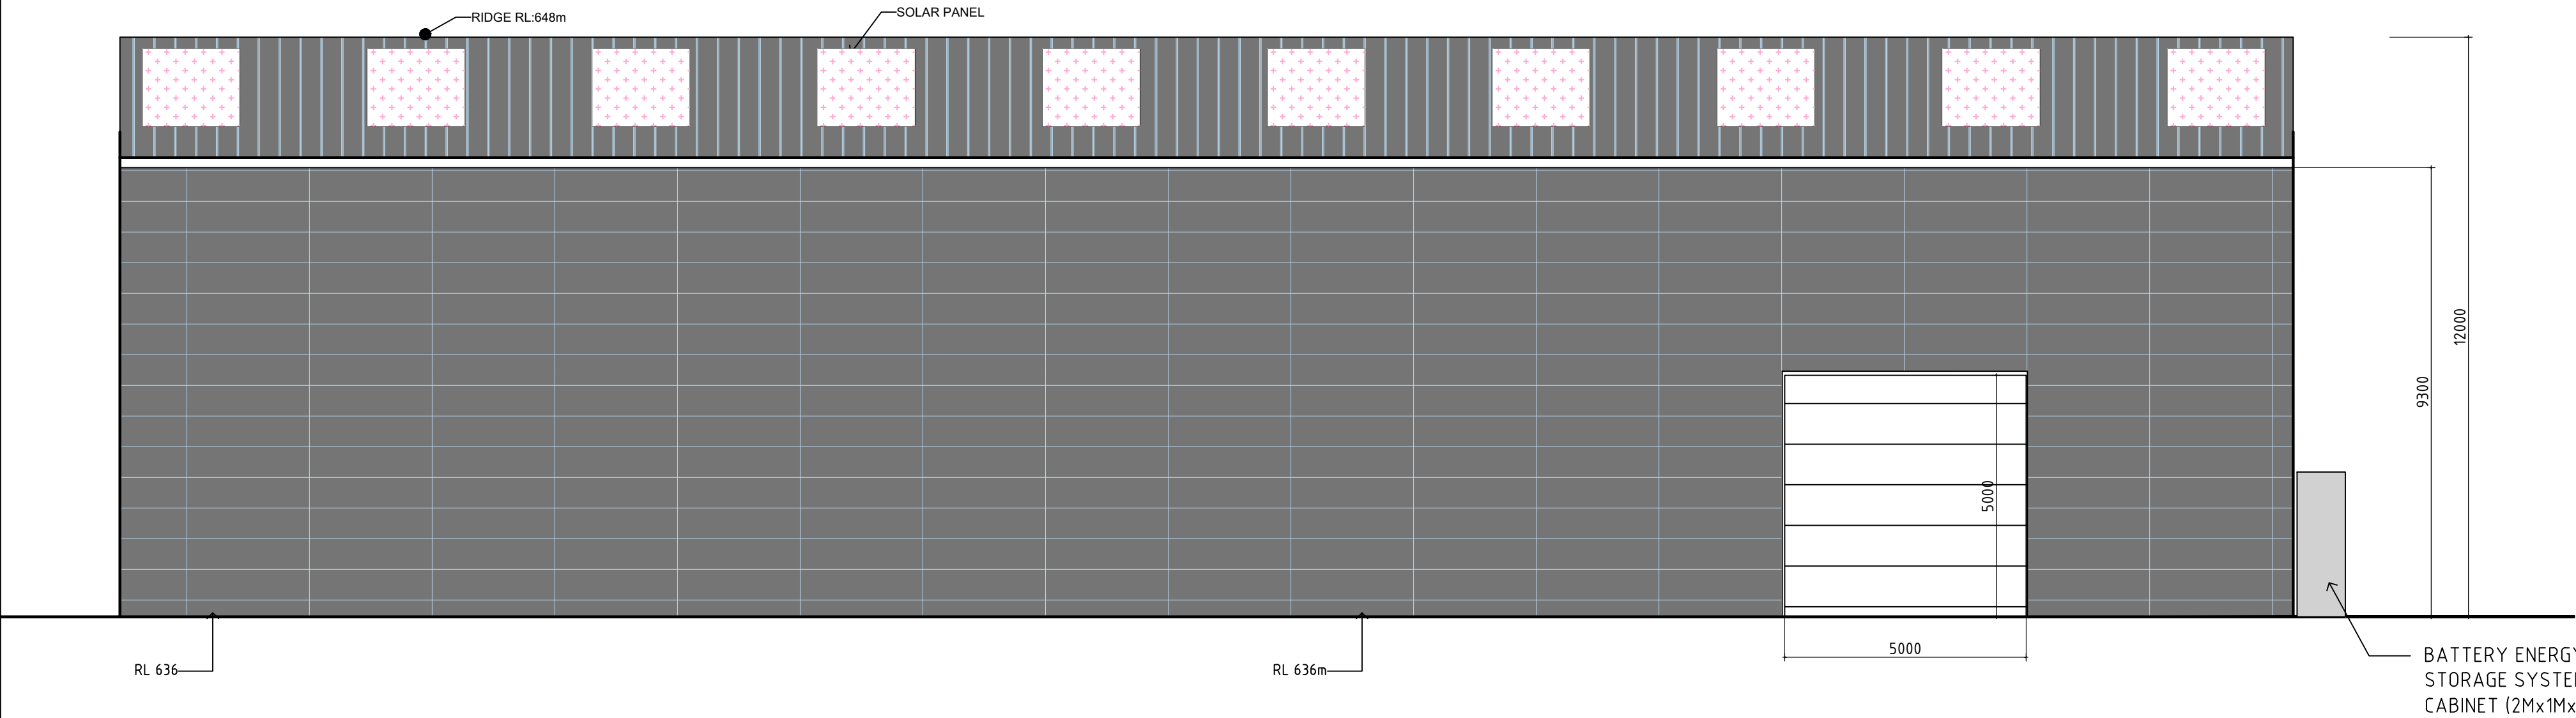

SHREDDER SHED - WEST ELEVATION
SCALE 1:100 @ A1

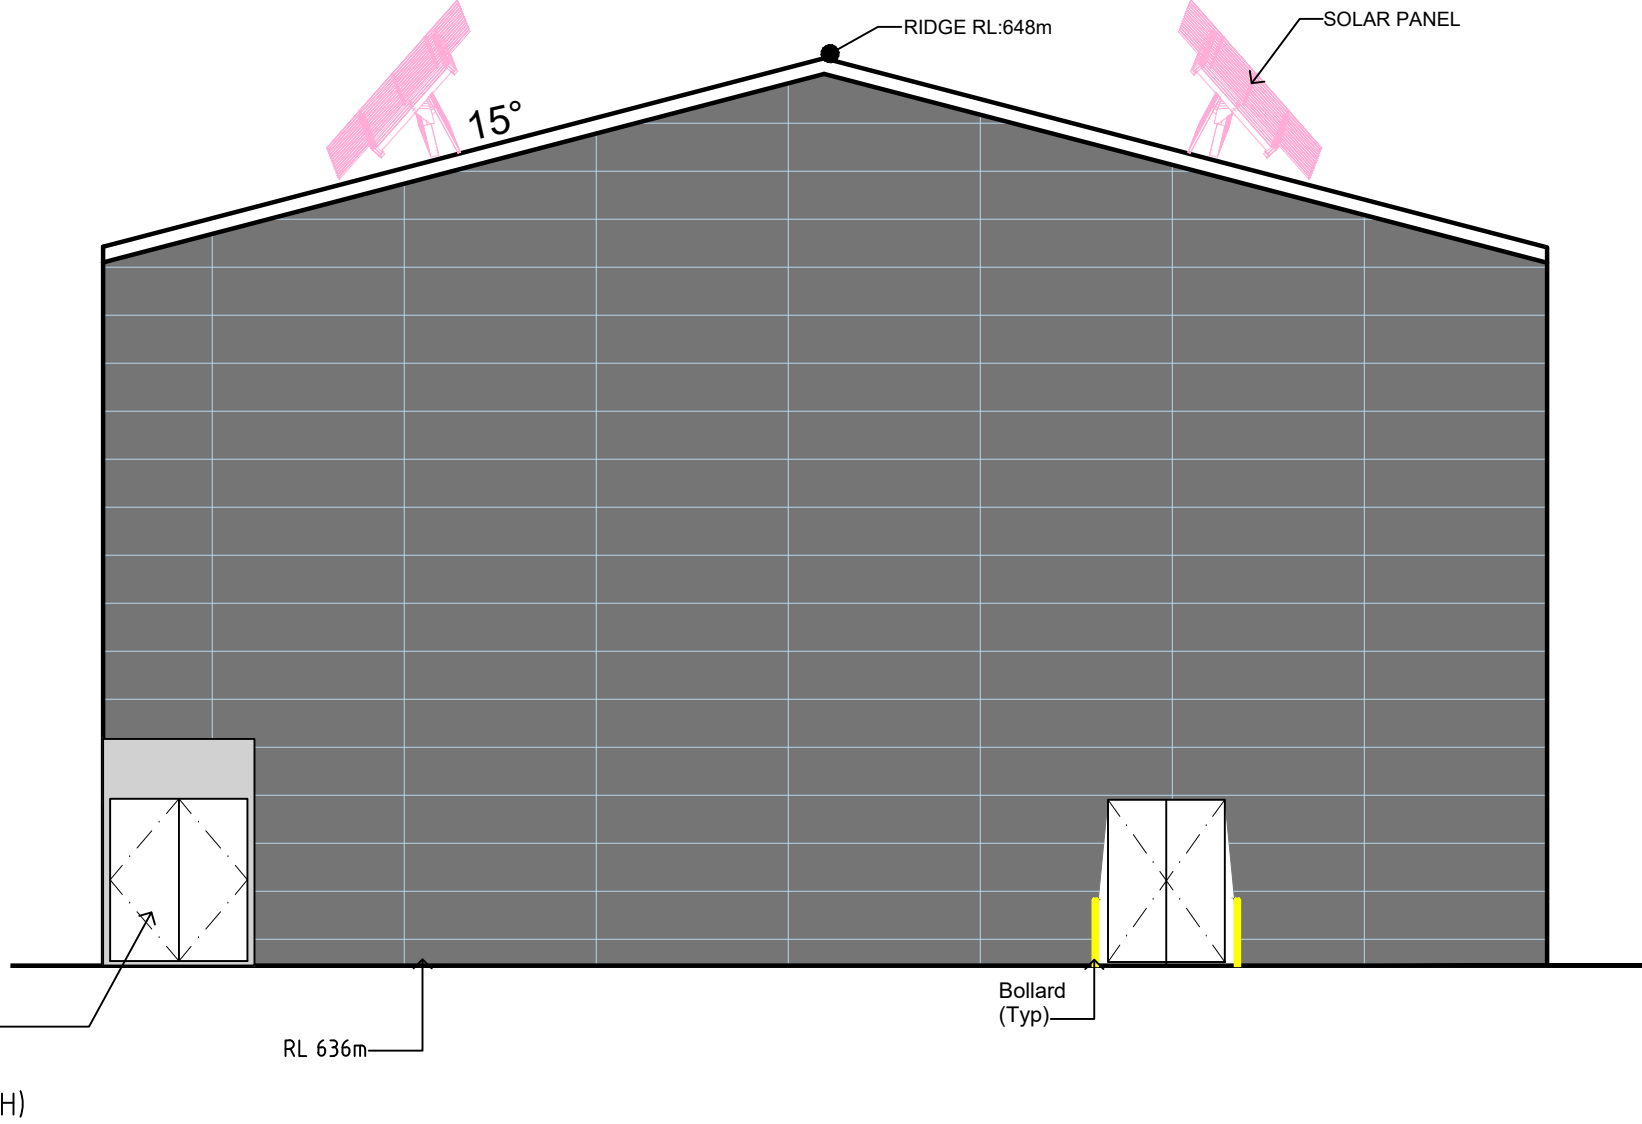

SHREDDER SHED - SOUTH ELEVATION
SCALE 1:100 @ A1

 Date	Plan Number	Shredder Shed Elevations	JEP Environment & Planning Strategy Approvals Compliance Licensing A: Suite 102, Level 1, 25-29 Berry St, North Sydney NSW 2060 E: admin@jacksonenvironment.com.au T: 02 8056 1849 W: http://www.jacksonenvironment.com.au 		Client	Sydney Metal Traders Pty Ltd	109
06-10-2025	109	88 Murrays Flat Road Towrang, NSW 2580 (Lot 3 DP251779)			Project	Proposed Metal Recycling Facility	
					Title	Shredder Shed Elevations	
					Scale	1:100	
					Source	JEP Environment & Planning	
						DA	

