



NEW RESIDENCE


293 OLD SOUTH RD MITTAGONG address 334A homer st earlwood nsw 2206 ph: 9573 1409 e-mail: info@voarc.com.au

DA DOCUMENTATION - NOT FOR CONSTRUCTION

voarc vourtzoumis architects nom. architect kon vourtzoumis aia a+ nsw reg. no. 7011 abn 92 173 845 133

SITE ANALYSIS PLAN

2001:DA101: B project drawing no. issue

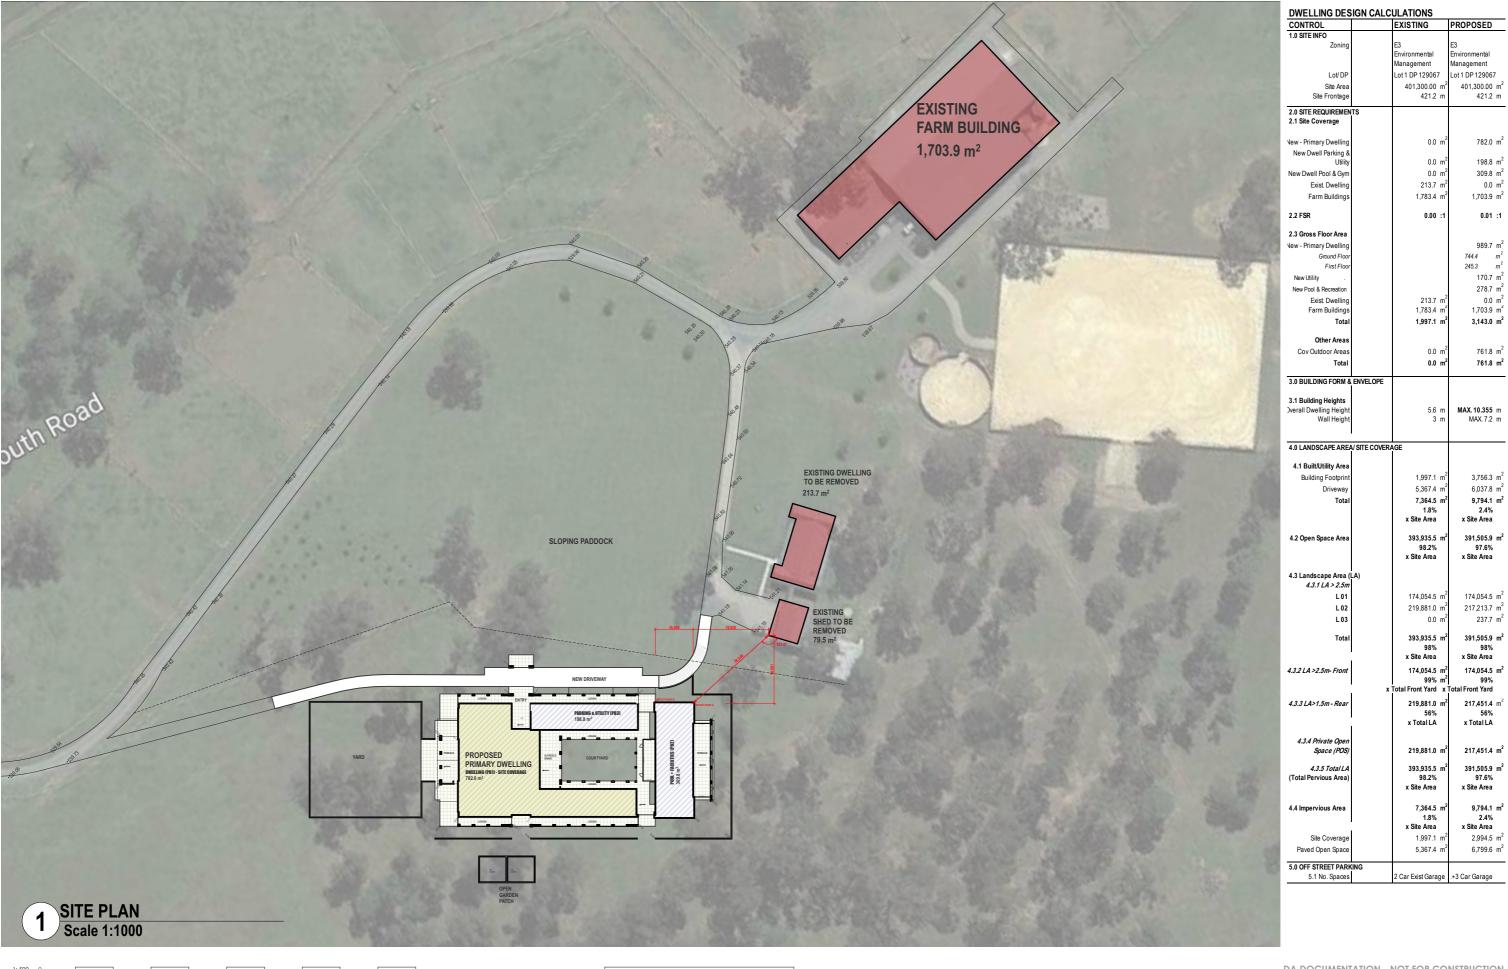





NEW RESIDENCE project

project

293
OLD SOUTH RD
MITTAGONG

DA DOCUMENTATION - NOT FOR CONSTRUCTION


VOCIC

v o u r t z o u m i s a r c h i t e c t s

nom. archilect
kon voutzoumis dia a+ nsw reg. no. 7011 abn 92 173 845 133

334A homer st earlwood nsw 2206 ph; 9573 1409 e-mail: info@voarc.com.au

SITE PLAN drawing 2001:DA102: B project 13/5/21

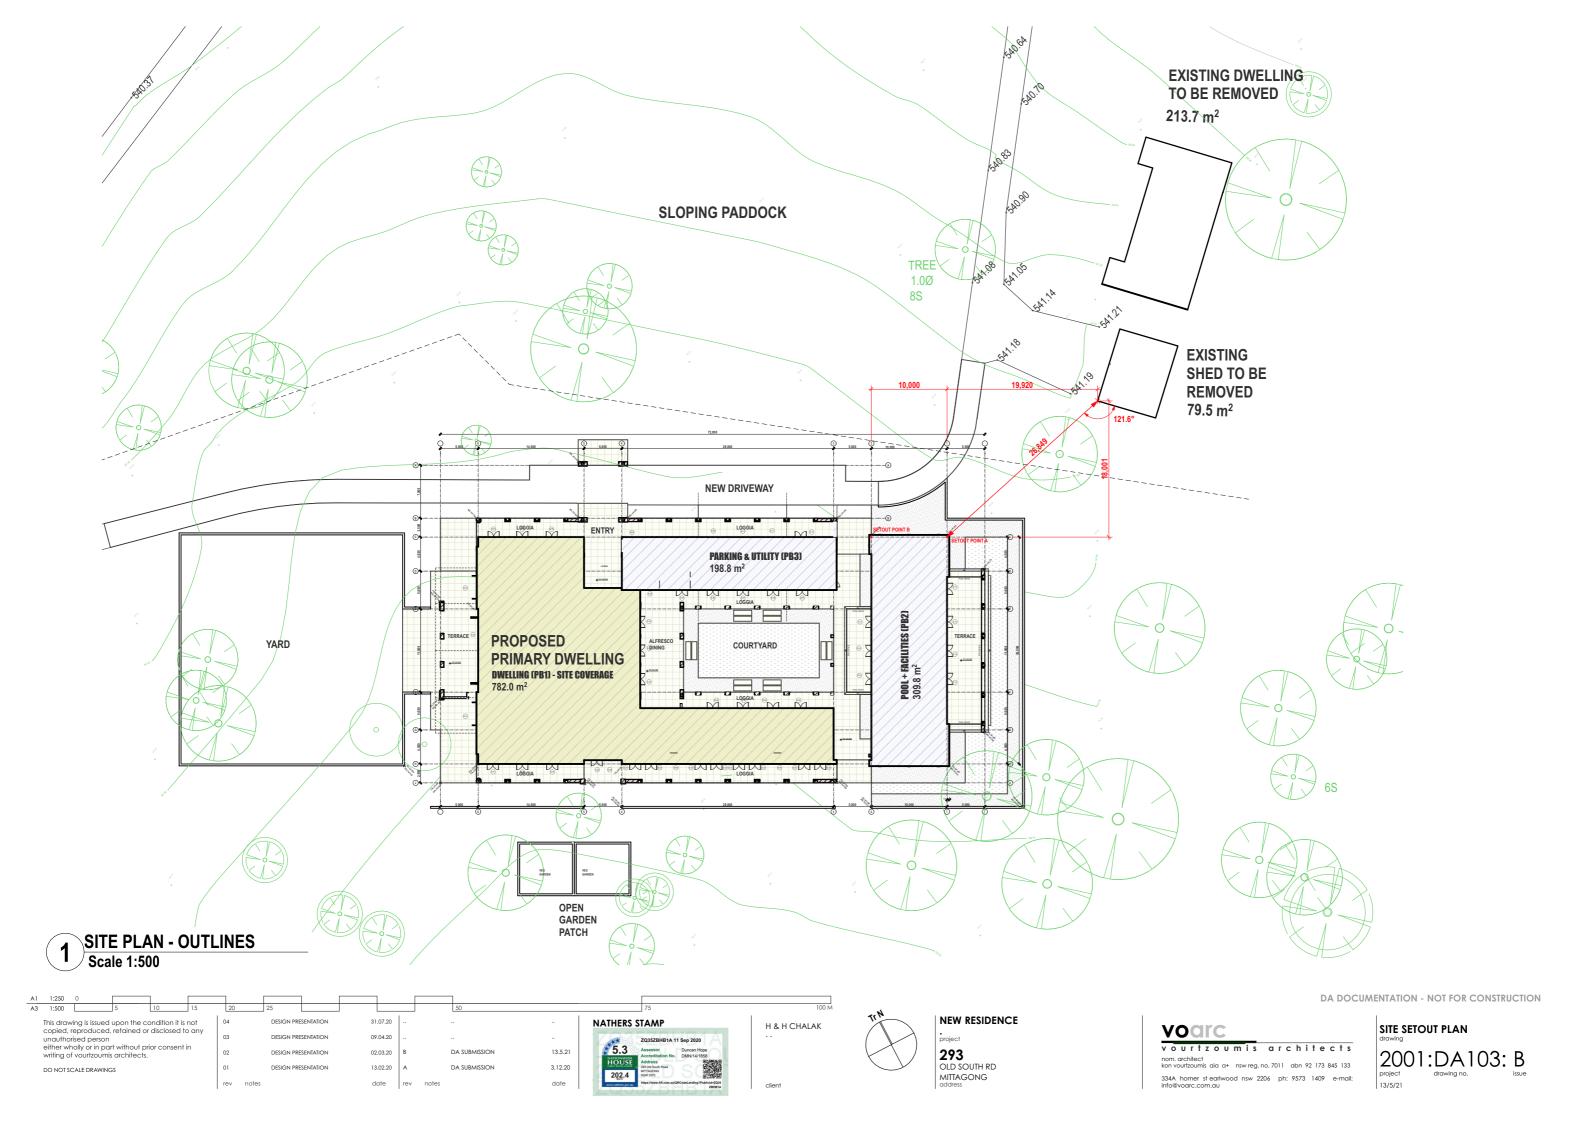





THIS VIEWPOINT IS LOCATED FROM AN **ELEVATED AREA AND SHOWS THE** TOPOGRAPHY OF THE LAND, THAT THE PROPOSED DWELLING IS WELL SCREENED BY THE EXISTING VEGETATION AND **NESTLED WITHIN THE NATURAL SETTING.** THEREFORE, IT IS NOT LOCATED IN A PROMINENT AREA SUCH AS A RIDGELINE.



VIEWPOINT 2

THIS VIEWPOINT IS LOCATED FROM THE ROAD, A VIEW FROM A PUBLIC SPACE. THE IMAGE INDICATES THE ENTRY AREA IS HEAVILY SCREENED BY VEGETATION ALONG THE ROAD AND THE SMALL APERTURE OF THE OPENING THROUGH THE EXISTING GATES THAT ALLOW VIEW INTO THE SITE, INDICATED THE PROPOSED BUILDING IS LOCATED AWAY FROM THE VIEW.



VIEWPOINT 3

VIEWPOINT 1

THIS VIEWPOINT IS LOCATED FROM A POINT SHOWING THE CLEARING OF THE LAND WITHIN THE SITE. THE PROPOSED DWELLING IS SCREENED BY THE EXISTING VEGETATION AND IS NOT LOCATES IN A PROMINENT **CLEARED AREA.**



VIEWPOINT 4

THE SIGNIFICANCE OF THIS LOCATION IS THE VIEW IS FROM THE CREEK, WHICH IS A SIGNIFICNET LAND FEATURE OF THE SITE. THE PROPOSED DWELLING IS SHOWN TO BE LOCATED BEHIND AND SCREENED BY THE **EXISTING VEGETATION. THE PLAN SHOWS** THE EXISTING VEGETATION IS HUGGING THE PROPOSAL AND IS LOCATED AT THE EDGE. SCREENED BY THE VEGETATED AREA AND DOES NOT DOMINATE THE LANDSCAPE.




VIEWPOINT 5

THE IMAGE IS TAKEN FROM THE ADJACENT **DWELLING, THE SIGNIFICANCE OF THIS VIEW** INDICATED THE PROPOSED DWELLING IS LOCATED BEHIND THE EXISTING **VEGETATION AND WILL BE CONCEALED** FROM VIEW. THE PROPOSAL IS NOT **LOCATED IN A PROMINENT CLEARED AREA** OR A RIDGELINE, RATHER IT RESPECTS THE NATURAL LANDSCAPE SETTING.





VIEWPOINT 4

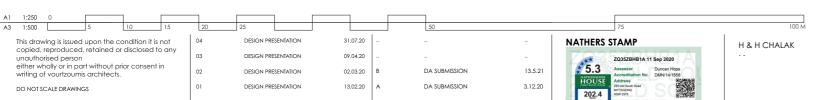



NEW RESIDENCE

293 OLD SOUTH RD MITTAGONG

DA DOCUMENTATION - NOT FOR CONSTRUCTION



