



The map displays the Warriewood area in Sydney, Australia. A red rectangle highlights the intersection of Macpherson St and Warriewood Rd. The map includes various streets, parks, and natural features. Key locations include Mon Vale Public Hospital, Warriewood Wetlands, and various reserves. The map also shows the coastline and the Pacific Ocean.

LOCALITY MAP
NTS

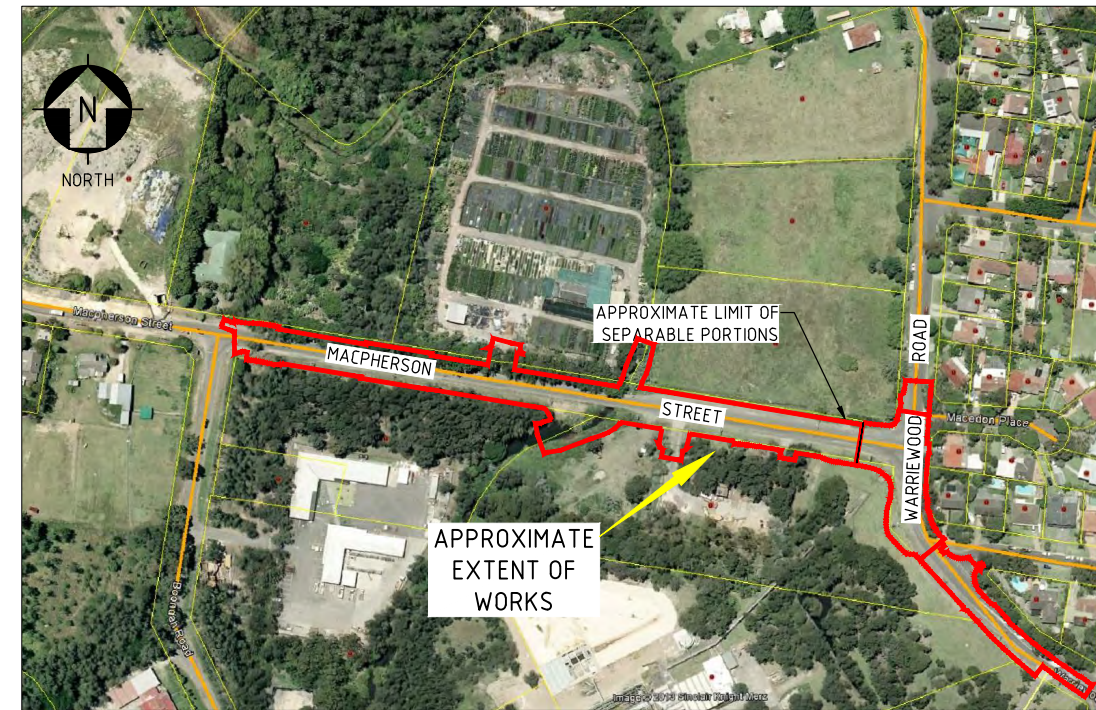


SITE LOCATION
NTS


--	--	

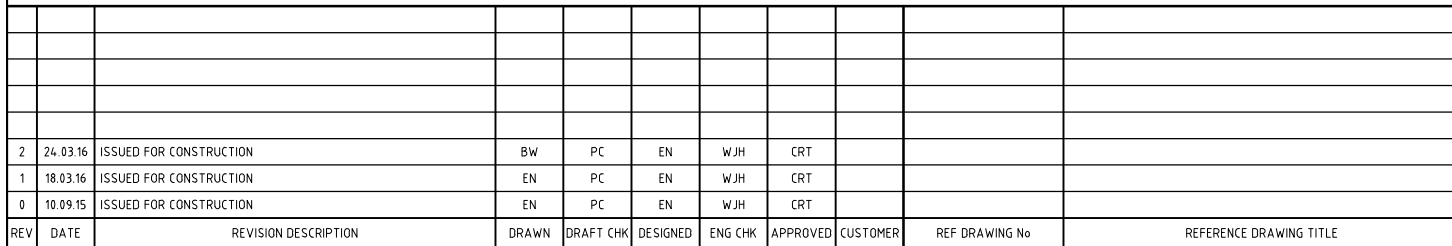

ENGINEERING AND PERMIT STAMPS (As Required)

APPROVED FOR
CONSTRUCTION

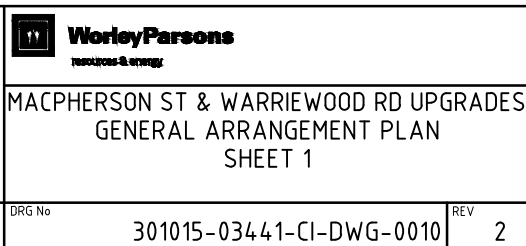

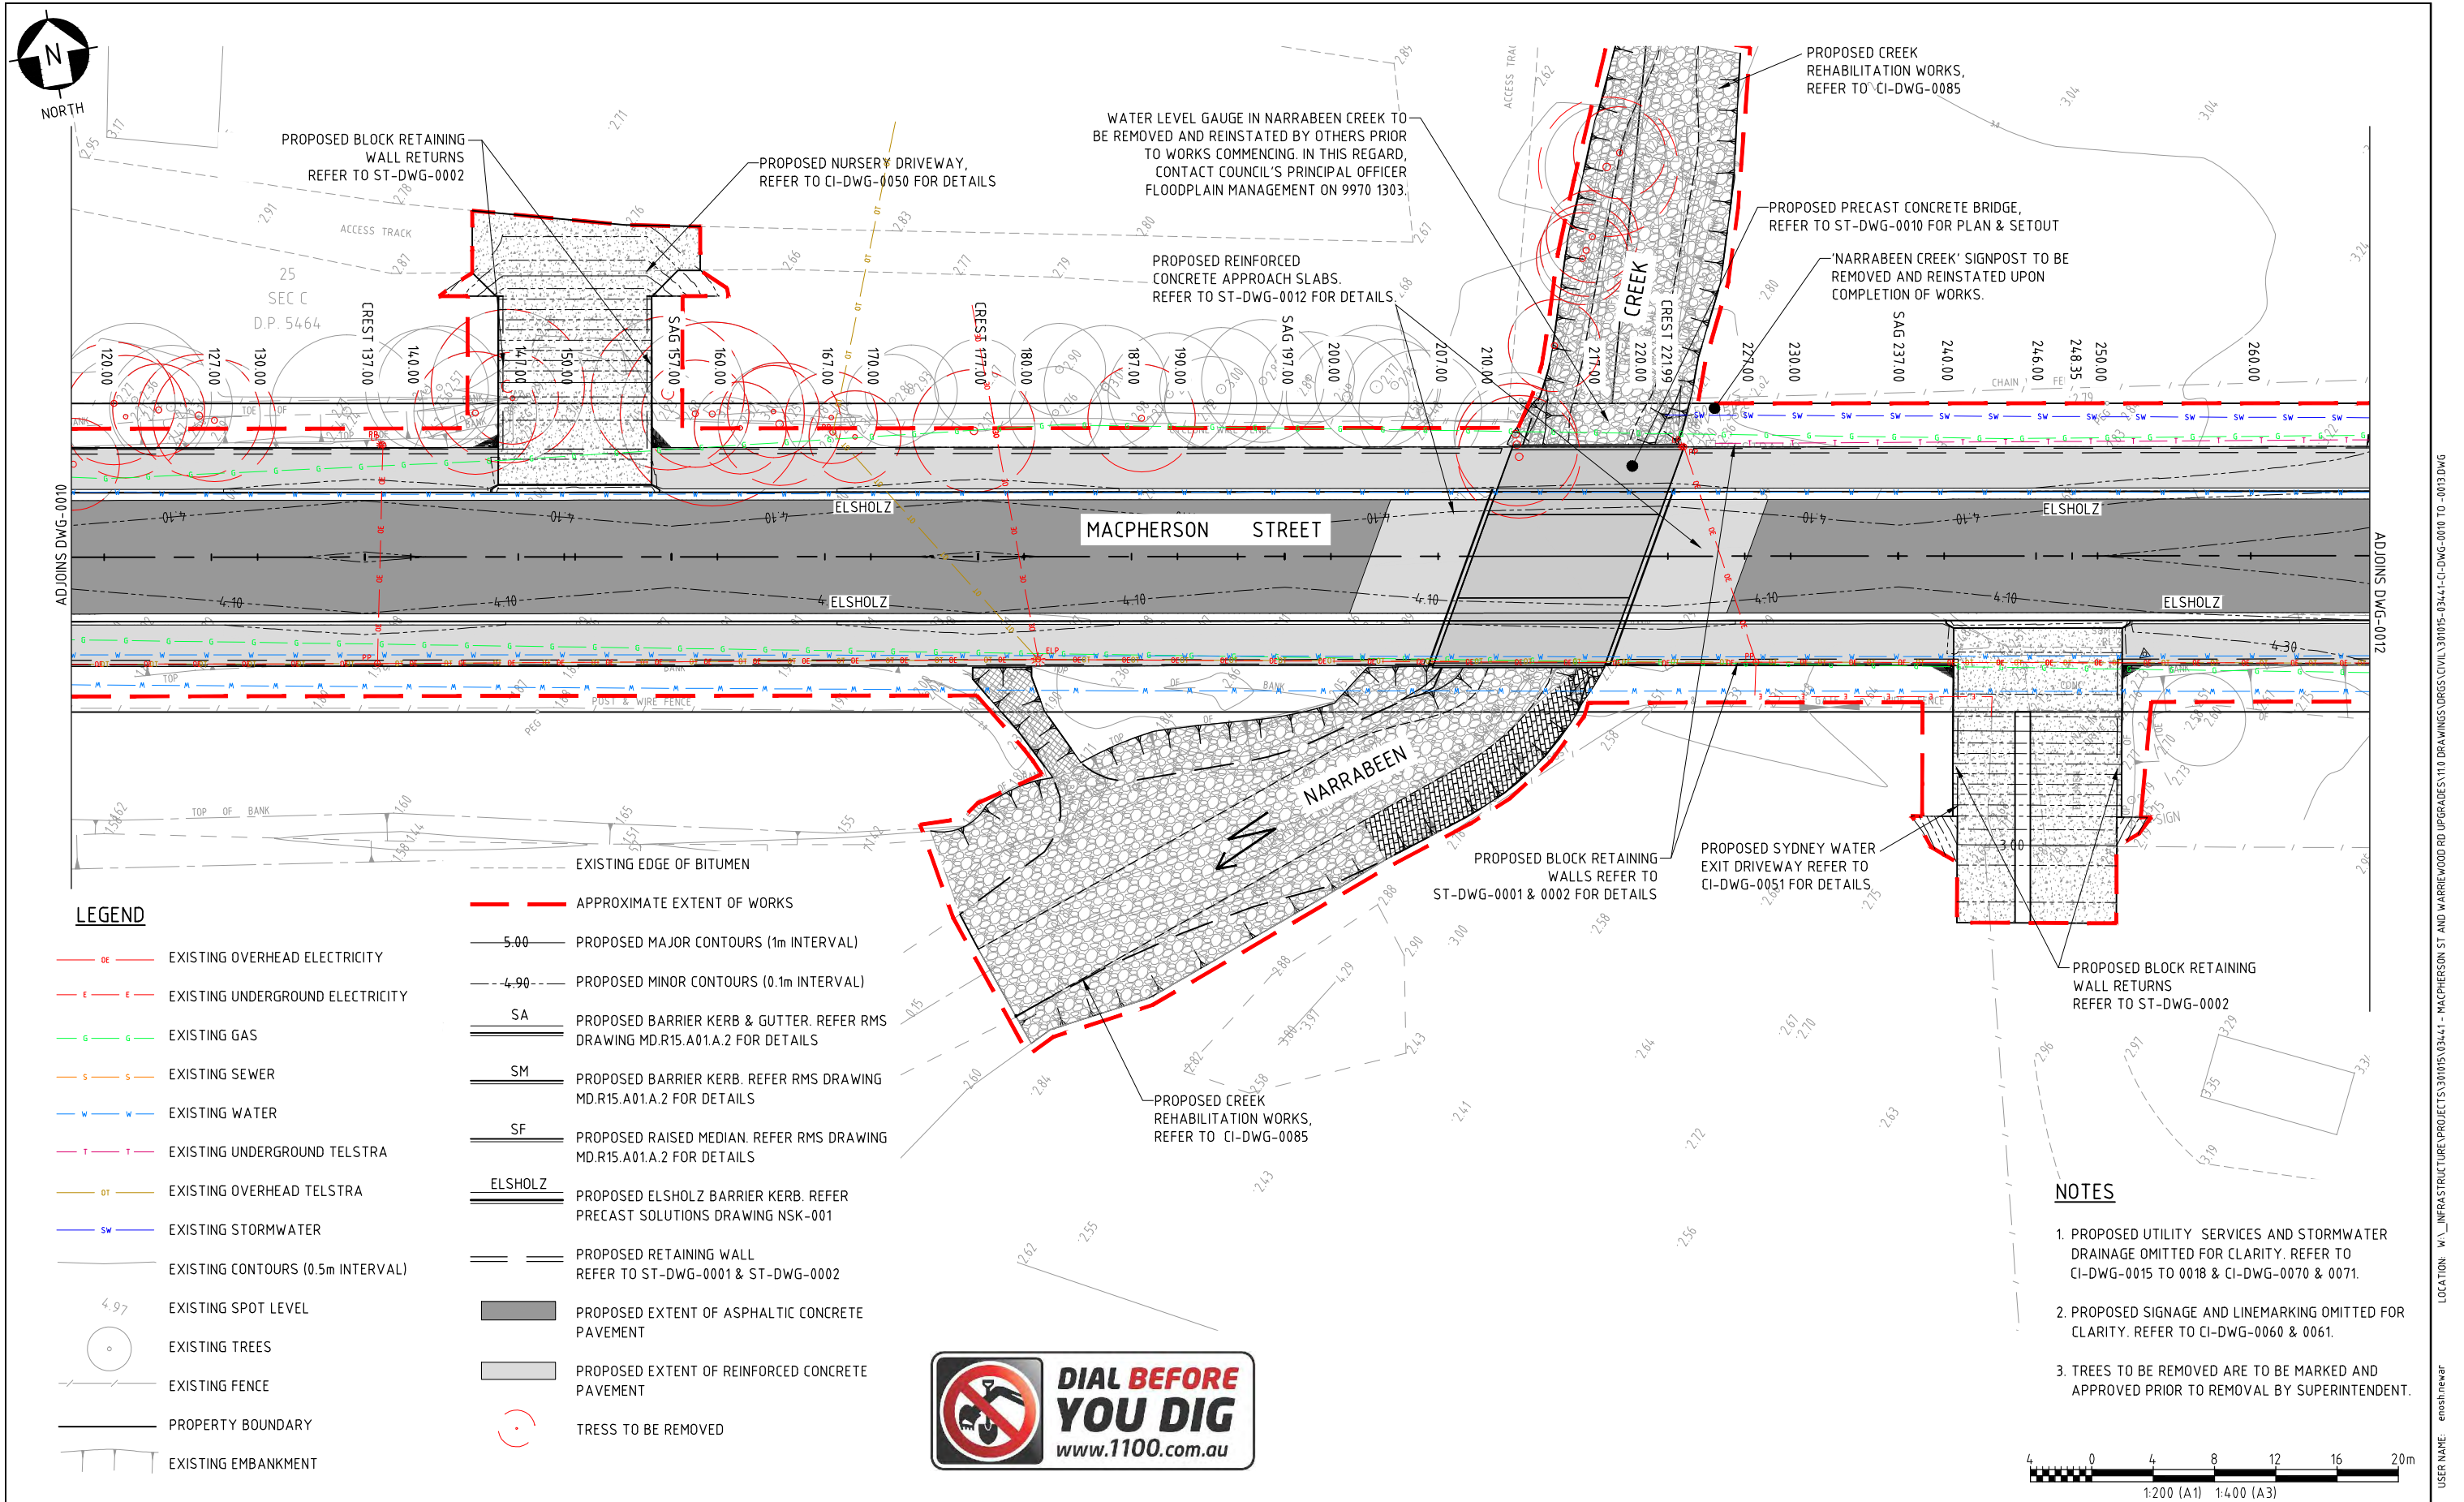

--	--	

LOCATION: W:\INFRASTRUCTURE\PROJECTS\301015\03441 - MACPHERSON ST AND WARRIEWOOD RD UPGRADES\110 DRAWINGS\DRGS\301015-03441-CI-DWG-0011 TO -0013.DWG
PLOT DATE & TIME: 18/3/2016 2:45:36 PM
SAVE DATE & TIME: 18/3/2016 2:48:38 PM
USER NAME: enstnnewar
WORLEYPARSONS_A1_REV2



27
SEC C
D.P. 5464

PROPOSED BLOCK RETAINING WALLS,
REFER TO ST-DWG-0001 & 0002 FOR DETAILS

EXTENT OF WORKS (PART 1)
EXTENT OF WORKS (ALL)
REFER TO NOTE 4 FOR
INTERFACE DETAILS

PROPOSED WORKS TO
MATCH EXISTING LEVELS

MACEDON PLACE

50mm HIGH MOUNTABLE
COLOURED CONCRETE ISLAND.
REFER TO CI-DWG-0042

PROPOSED KERB AND GUTTER
TO MATCH EXISTING LEVELS

APPROXIMATE EXTENT OF FILL
ADJACENT TO PROPOSED KERB
AND GUTTER.

EXISTING KERB & GUTTER AND AC
PAVEMENT OUTSIDE EXTENT OF
PROPOSED ROAD REALIGNMENT TO
BE REMOVED.

CONSTRUCT VEHICULAR ENTRANCE
WITH LAYBACK AND DRIVEWAY IN
ACCORDANCE WITH PITTWATER
COUNCIL DCP STANDARD DRAWING
STD-01 (VEHICULAR ENTRANCE WITH
LAYBACK DRIVEWAY).

LEGEND


- EXISTING OVERHEAD ELECTRICITY
- EXISTING UNDERGROUND ELECTRICITY
- EXISTING GAS
- EXISTING SEWER
- EXISTING WATER
- EXISTING UNDERGROUND TELSTRA
- EXISTING OVERHEAD TELSTRA
- EXISTING STORMWATER
- EXISTING CONTOURS (0.5m INTERVAL)
- EXISTING SPOT LEVEL
- EXISTING TREES

- EXISTING FENCE
- PROPERTY BOUNDARY
- EXISTING EMBANKMENT
- EXISTING EDGE OF BITUMEN
- APPROXIMATE EXTENT OF WORKS
- PROPOSED MAJOR CONTOURS (1m INTERVAL)
- PROPOSED MINOR CONTOURS (0.1m INTERVAL)
- PROPOSED BARRIER KERB & GUTTER. REFER RMS
DRAWING MD.R15.A01.A.2 FOR DETAILS
- PROPOSED BARRIER KERB. REFER RMS DRAWING
MD.R15.A01.A.2 FOR DETAILS
- PROPOSED RAISED MEDIAN. REFER RMS DRAWING
MD.R15.A01.A.2 FOR DETAILS
- PROPOSED ELSHOLZ BARRIER KERB. REFER
PRECAST SOLUTIONS DRAWING NSK-001

- PROPOSED RETAINING WALL
REFER TO ST-DWG-0001 & ST-DWG-0002
- PROPOSED EXTENT OF ASPHALTIC CONCRETE
PAVEMENT
- PROPOSED EXTENT OF REINFORCED CONCRETE
PAVEMENT
- TRESS TO BE REMOVED

NOTES

- PROPOSED UTILITY SERVICES AND STORMWATER
DRAINAGE OMITTED FOR CLARITY. REFER TO
CI-DWG-0015 TO 0018 & CI-DWG-0070 & 0071.
- PROPOSED SIGNAGE AND LINEMARKING OMITTED FOR
CLARITY. REFER TO CI-DWG-0060 & 0061.
- TREES TO BE REMOVED ARE TO BE MARKED AND
APPROVED PRIOR TO REMOVAL BY SUPERINTENDENT.
- WHERE NEW WORKS ABOUT EXISTING, THE CONTRACTOR
SHALL ENSURE THAT A SMOOTH, EVEN PROFILE FREE
FROM ABRUPT CHANGES IS OBTAINED. REFER TO
DRAWING CI-DWG-0055 FOR A TYPICAL PAVEMENT
INTERFACE DETAIL.

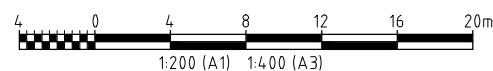

REV	DATE	REVISION DESCRIPTION	DRAWN	DRAFT CHK	DESIGNED	ENG CHK	APPROVED	CUSTOMER	REF DRAWING No	REFERENCE DRAWING TITLE
2	24.03.16	ISSUED FOR CONSTRUCTION	BW	PC	EN	WJH	CRT			
1	18.03.16	ISSUED FOR CONSTRUCTION	EN	PC	EN	WJH	CRT			
0	10.09.15	ISSUED FOR CONSTRUCTION	EN	PC	EN	WJH	CRT			

A1 SHEET SCALE

Oneway
no zero turn

Copyright ©
WorleyParsons Services Pty Ltd
ABN 61 001 279 812

WORLEYPARSONS PROJECT No.

301015-03441

ENGINEERING AND PERMIT STAMPS (As Required)

**APPROVED FOR
CONSTRUCTION**

CUSTOMER

**PITTWATER
COUNCIL**

"This drawing is prepared solely for the use of the contractual customer of
WorleyParsons and WorleyParsons assumes no liability to any other party for any
representations contained in this drawing."

WorleyParsons
resources & energy


MACPHERSON ST & WARRIEWOOD RD UPGRADES
GENERAL ARRANGEMENT PLAN
SHEET 3

DRG No

301015-03441-CI-DWG-0012

REV

2

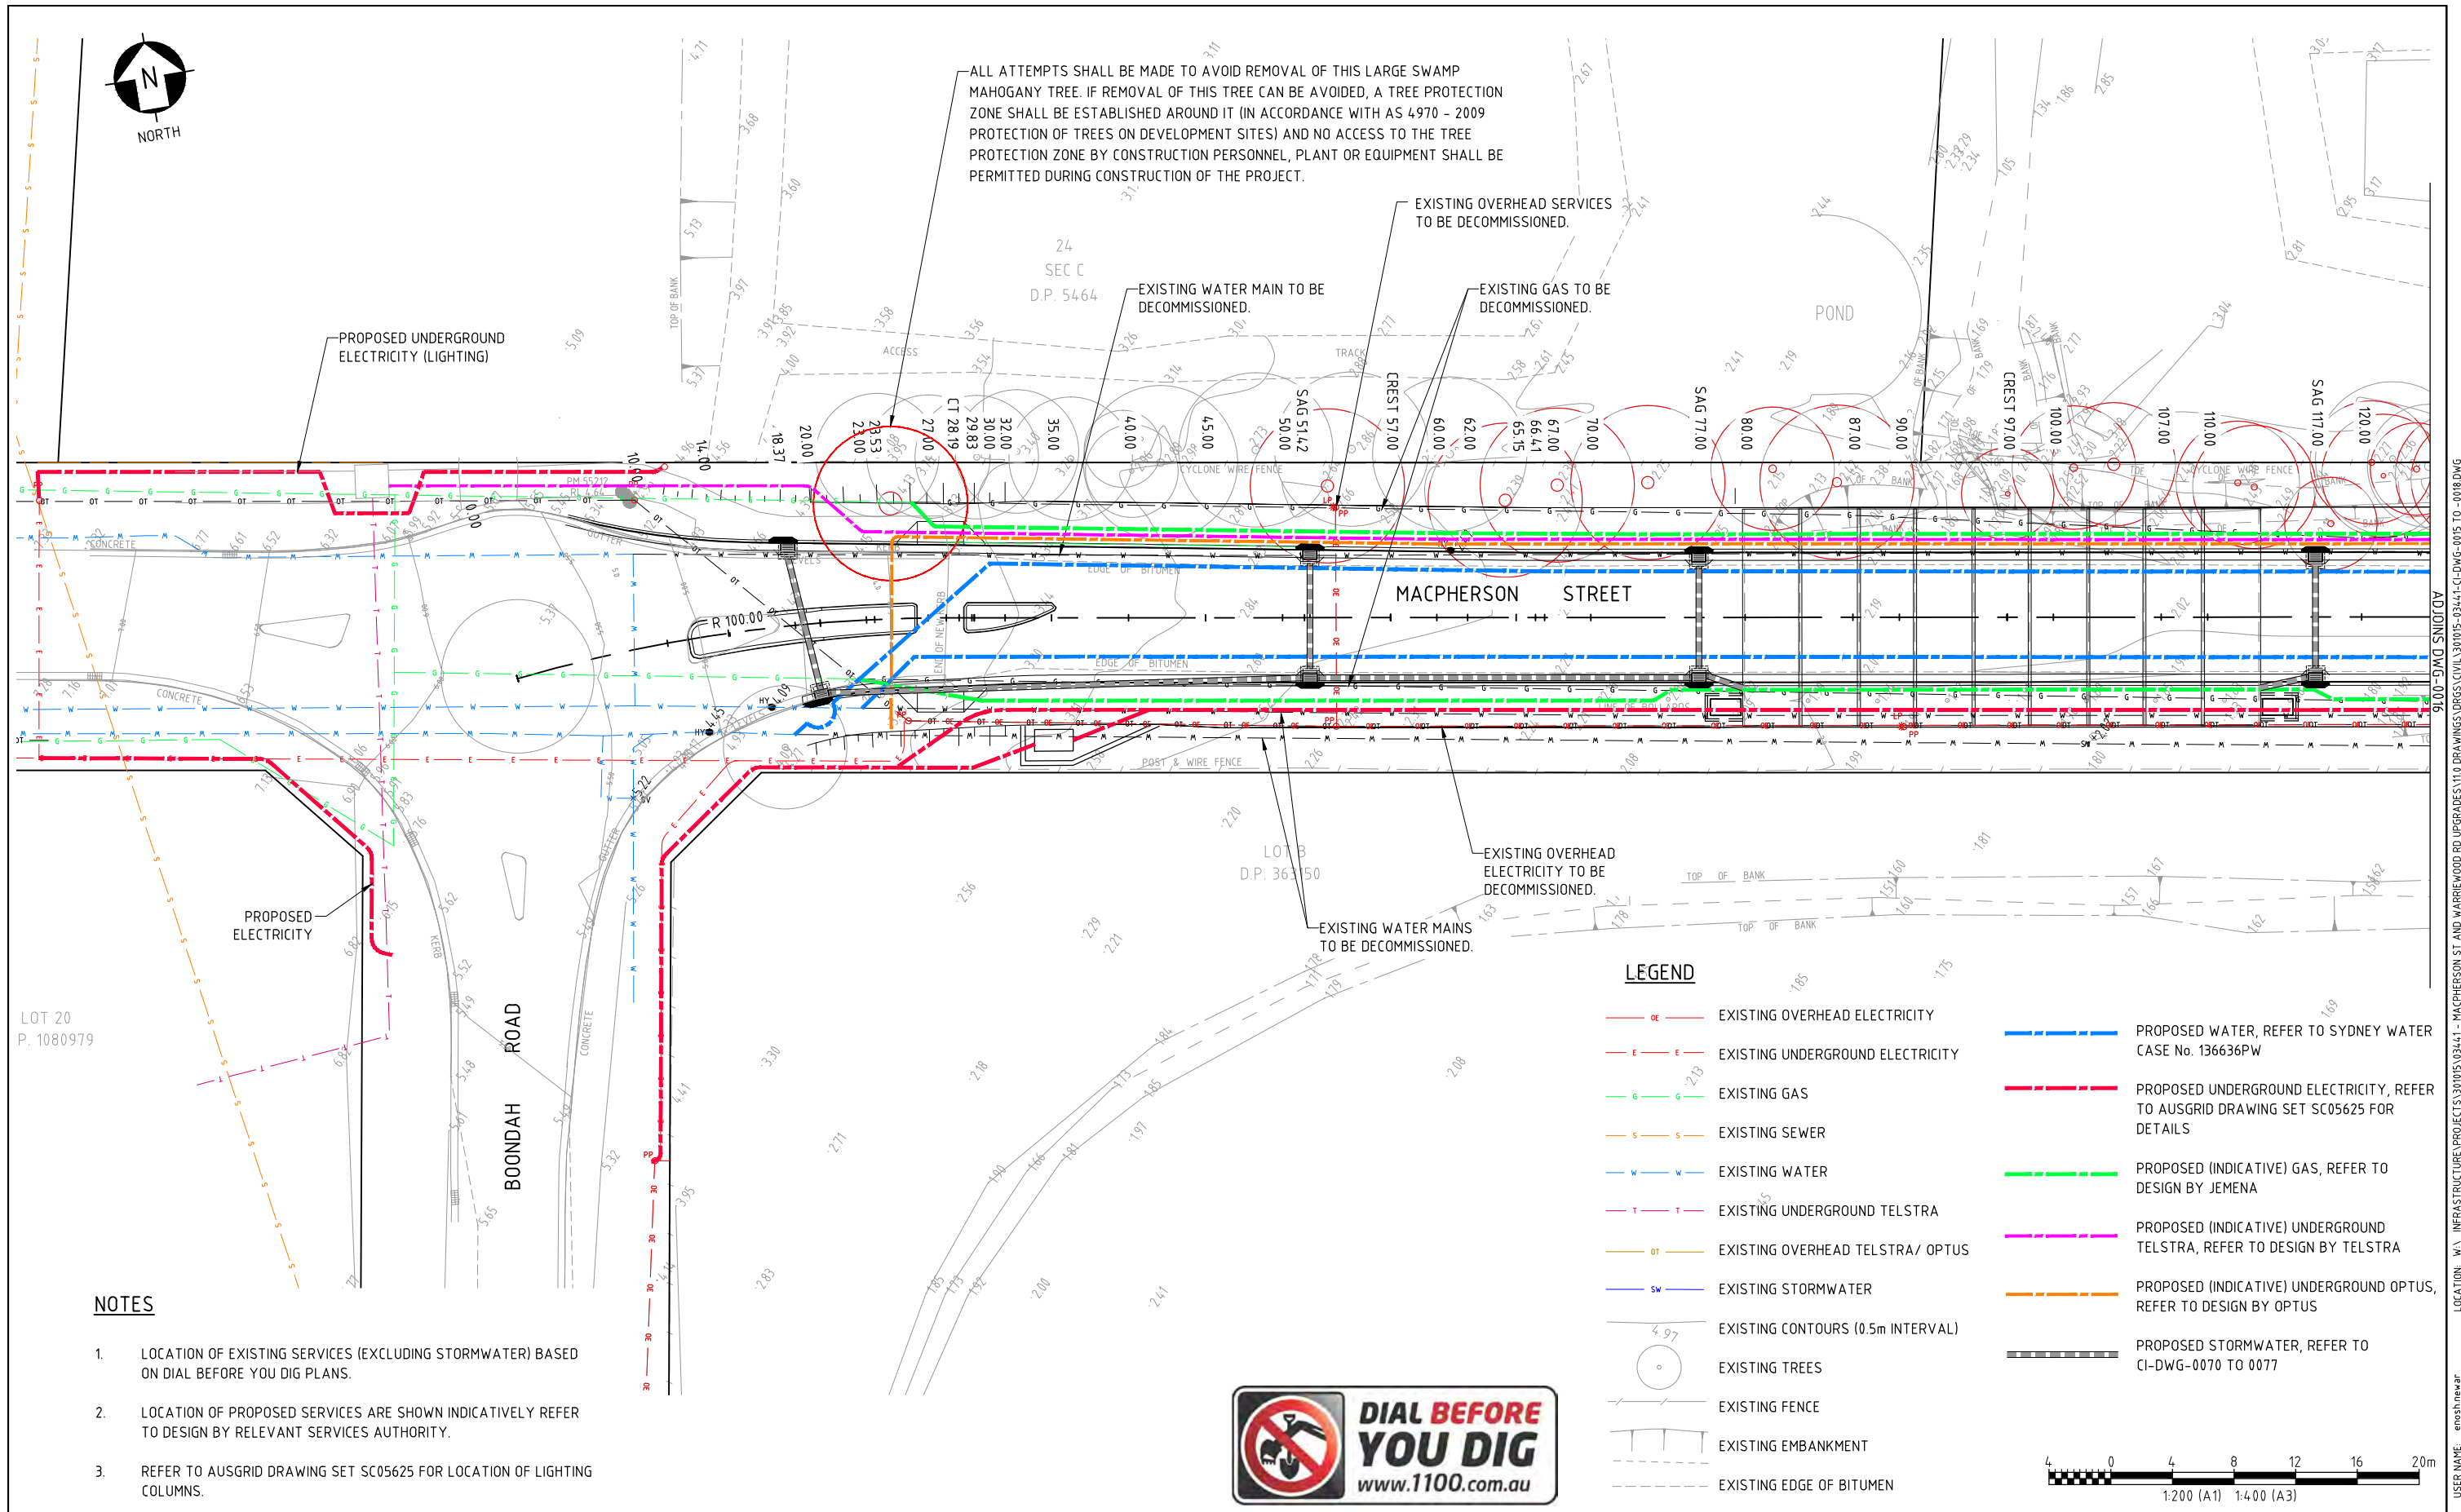


NOTES

1. LOCATION OF EXISTING SERVICES (EXCLUDING STORMWATER) BASED ON DIAL BEFORE YOU DIG PLANS.
2. LOCATION OF PROPOSED SERVICES ARE SHOWN INDICATIVELY REFER TO DESIGN BY RELEVANT SERVICES AUTHORITY.
3. REFER TO AUSGRID DRAWING SET SC05625 FOR LOCATION OF LIGHTING COLUMNS.

LEGEND

- oe EXISTING OVERHEAD ELECTRICITY
- e EXISTING UNDERGROUND ELECTRICITY
- g EXISTING GAS
- s EXISTING SEWER
- w EXISTING WATER
- t EXISTING UNDERGROUND TELSTRA
- ot EXISTING OVERHEAD TELSTRA/ OPTUS
- sw EXISTING STORMWATER
- 4.97 EXISTING CONTOURS (0.5m INTERVAL)
- EXISTING TREES
- EXISTING FENCE
- EXISTING EMBANKMENT
- EXISTING EDGE OF BITUMEN
- PROPOSED WATER, REFER TO SYDNEY WATER CASE No. 136636PW
- PROPOSED UNDERGROUND ELECTRICITY, REFER TO AUSGRID DRAWING SET SC05625 FOR DETAILS
- PROPOSED (INDICATIVE) GAS, REFER TO DESIGN BY JEMENA
- PROPOSED (INDICATIVE) UNDERGROUND TELSTRA, REFER TO DESIGN BY TELSTRA
- PROPOSED (INDICATIVE) UNDERGROUND OPTUS, REFER TO DESIGN BY OPTUS
- PROPOSED STORMWATER, REFER TO CI-DWG-0070 TO 0077

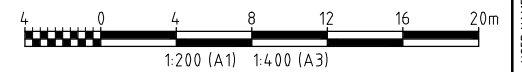

REV	DATE	REVISION DESCRIPTION	DRAWN	DRAFT CHK	DESIGNED	ENG CHK	APPROVED	CUSTOMER	REF DRAWING No	REFERENCE DRAWING TITLE
2	08.04.16	ISSUED FOR CONSTRUCTION	EN	AJD	AJD	WJH	CRT			
1	18.03.16	ISSUED FOR CONSTRUCTION	EN	PBC	JE	WJH	CRT			
0	10.09.15	ISSUED FOR CONSTRUCTION	EN	PC	JE	WJH	CRT			

A1 SHEET SCALE B

Oneway
to zero harm

Copyright ©
WorleyParsons Services Pty Ltd
ABN 61 001 279 812

WORLEYPARSONS PROJECT No.
301015-03441

ENGINEERING AND PERMIT STAMPS (As Required)

APPROVED FOR CONSTRUCTION

CUSTOMER

PITTWATER COUNCIL


"This drawing is prepared solely for the use of the contractual customer of WorleyParsons and WorleyParsons assumes no liability to any other party for any representations contained in this drawing."

WorleyParsons
resources & energy

**MACPHERSON ST & WARRIEWOOD RD UPGRADES
COMBINED SERVICES PLAN
SHEET 1**

DRG No **301015-03441-CI-DWG-0015** REV **2**

WORLEYPARSONS_AT_REV2

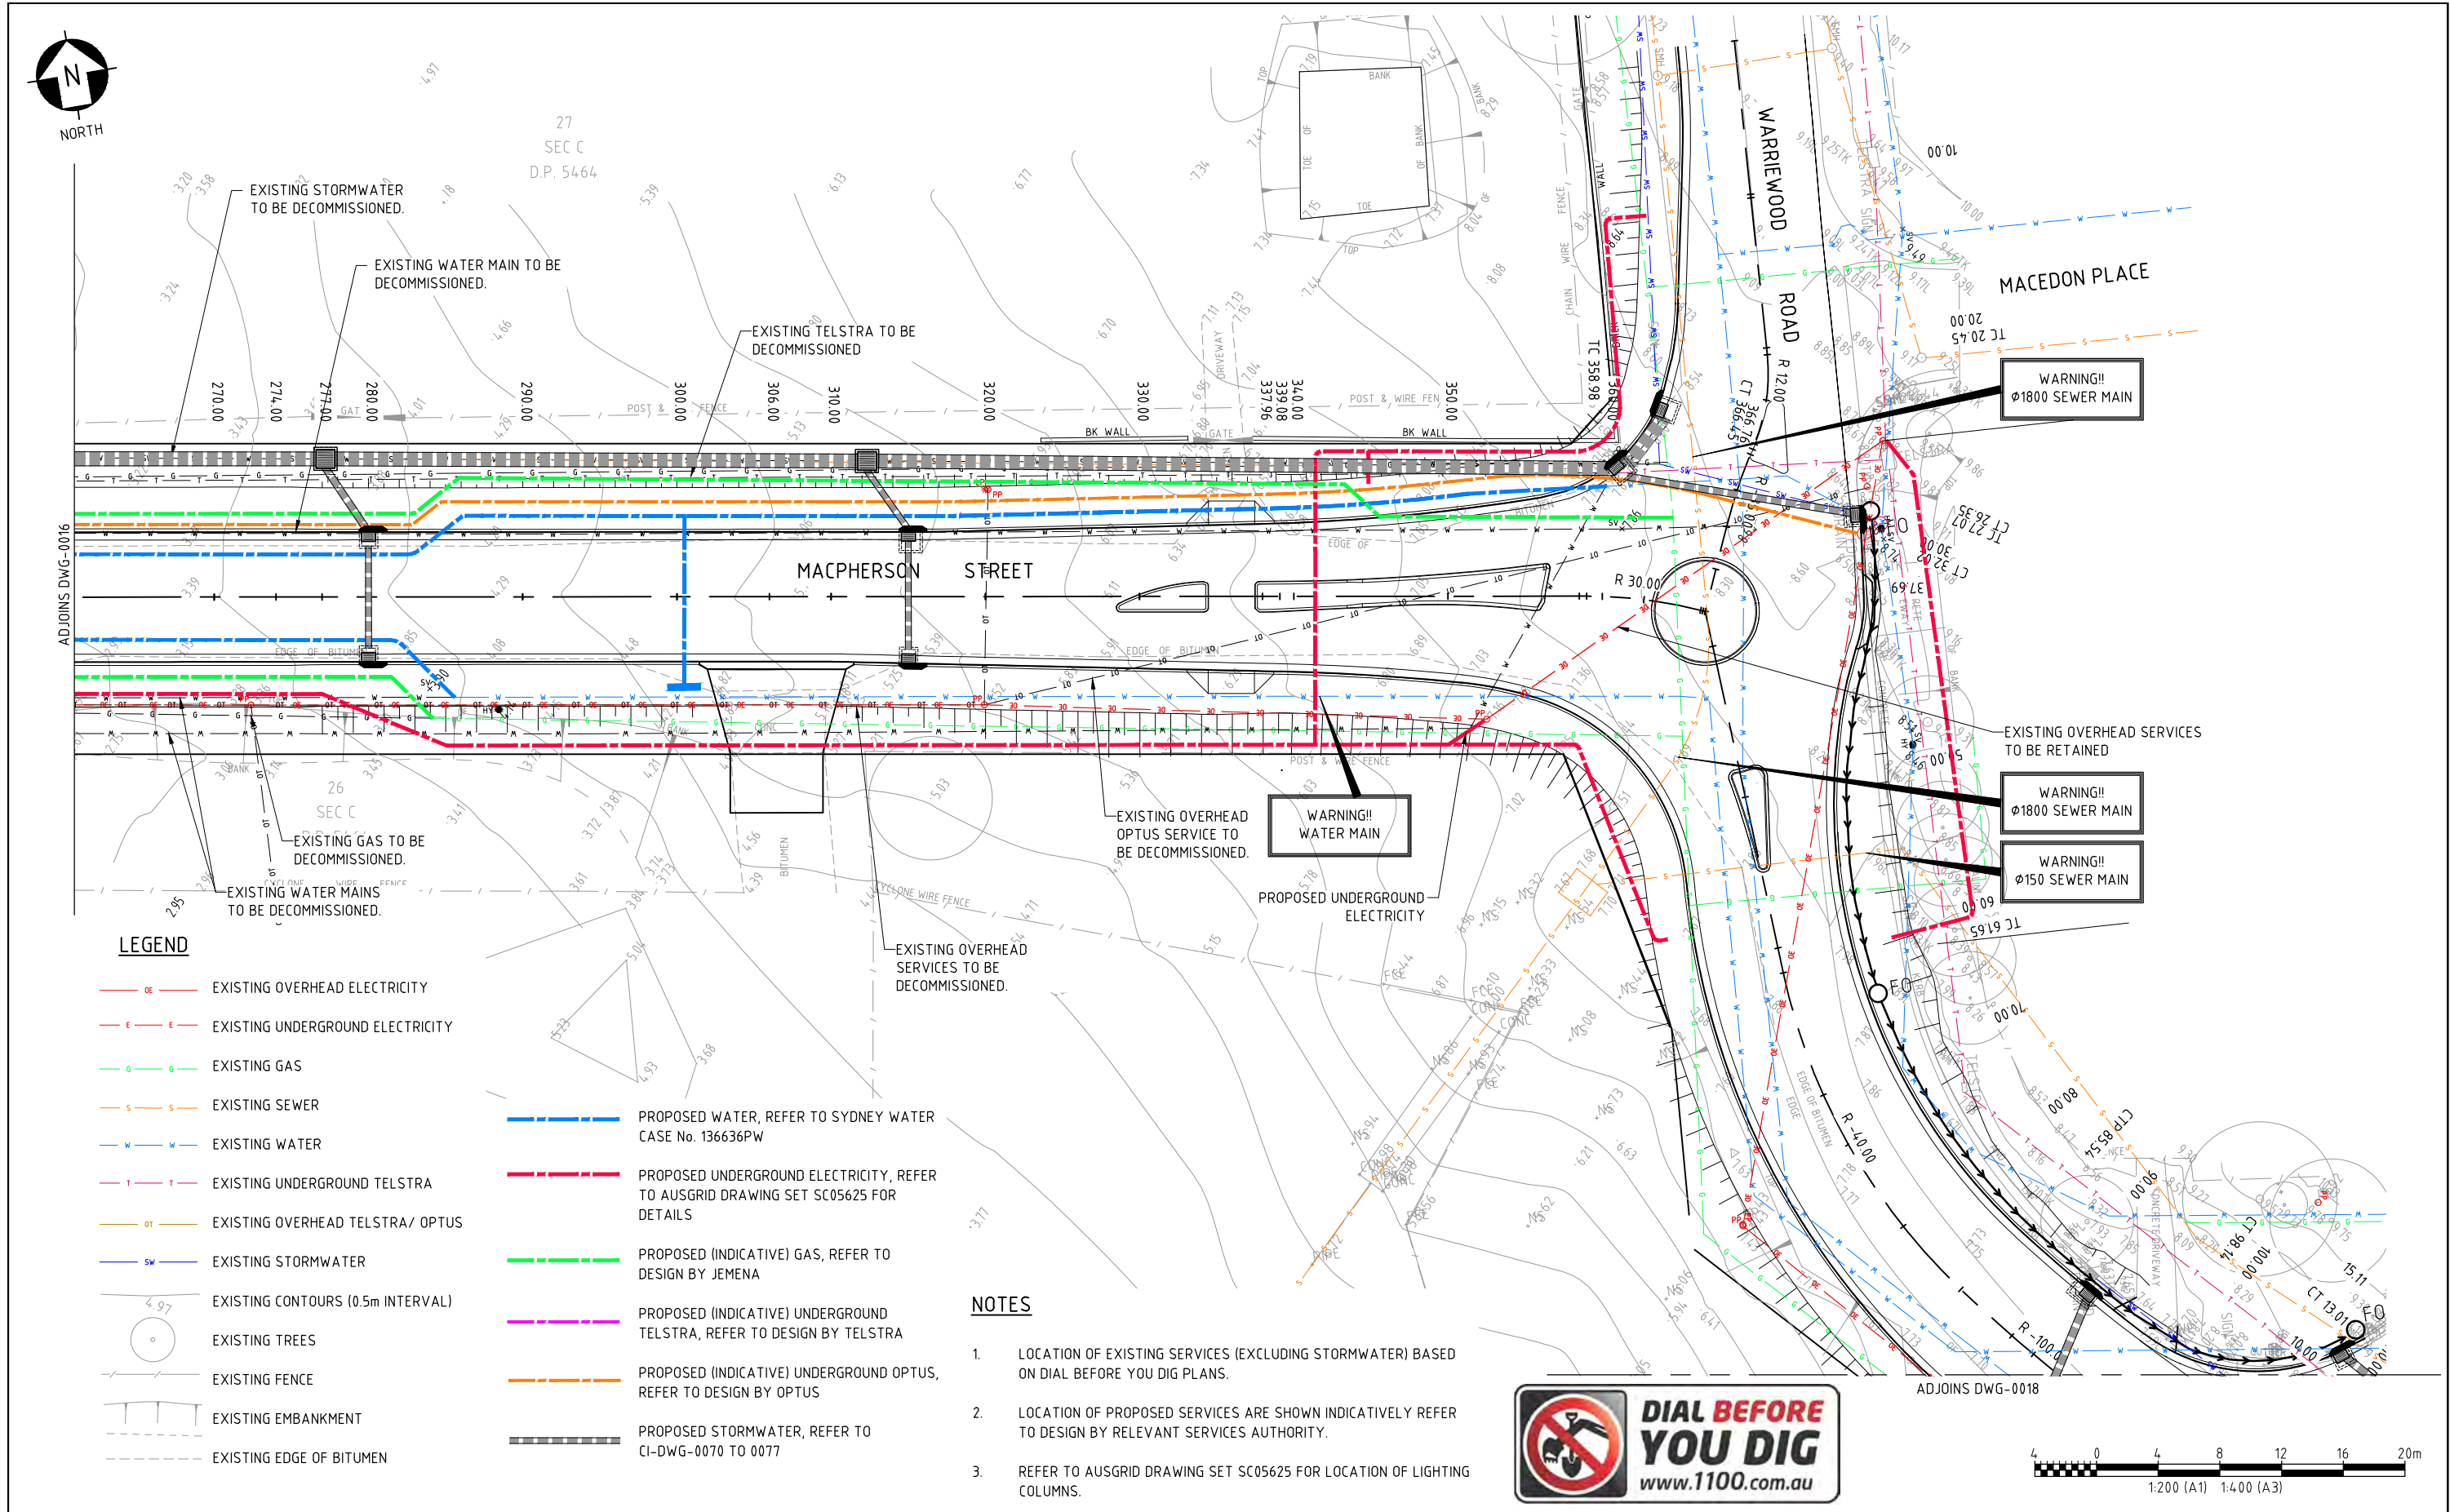

REV	DATE	REVISION DESCRIPTION	DRAWN	DRAFT CHK	DESIGNED	ENG CHK	APPROVED	CUSTOMER	REF DRAWING No	REFERENCE DRAWING TITLE
2	08.04.16	ISSUED FOR CONSTRUCTION	EN	AJD	AJD	WJH	CRT			
1	18.03.16	ISSUED FOR CONSTRUCTION	EN	PBC	JE	WJH	CRT			
0	10.09.15	ISSUED FOR CONSTRUCTION	EN	PBC	JE	WJH	CRT			

AT SHEET SCALE

Oneway
to zero harm

Copyright ©
WorleyParsons Services Pty Ltd
ABN 61 001 279 812

WORLEYPARSONS PROJECT No.

301015-03441

ENGINEERING AND PERMIT STAMPS (As Required)

APPROVED FOR CONSTRUCTION

CUSTOMER

PITTWATER COUNCIL

"This drawing is prepared solely for the use of the contractual customer of WorleyParsons and WorleyParsons assumes no liability to any other party for any representations contained in this drawing."

WorleyParsons

MACPHERSON ST & WARRIEWOOD RD UPGRADES
COMBINED SERVICES PLAN
SHEET 3


DRG No

301015-03441-CI-DWG-0017

REV


2

LOCATION: W:\INFRASTRUCTURE\PROJECTS\301015\03441 - MACPHERSON ST AND WARRIEWOOD RD UPGRADES\110 DRAWINGS\DRGS\CIVIL\301015-03441-CI-DWG-0015 TO -0018.DWG
USER NAME: enosh.newar
PLOT DATE & TIME: 8/4/2016 6:22:19 PM
SAVE DATE & TIME: 8/4/2016 6:20:55 PM

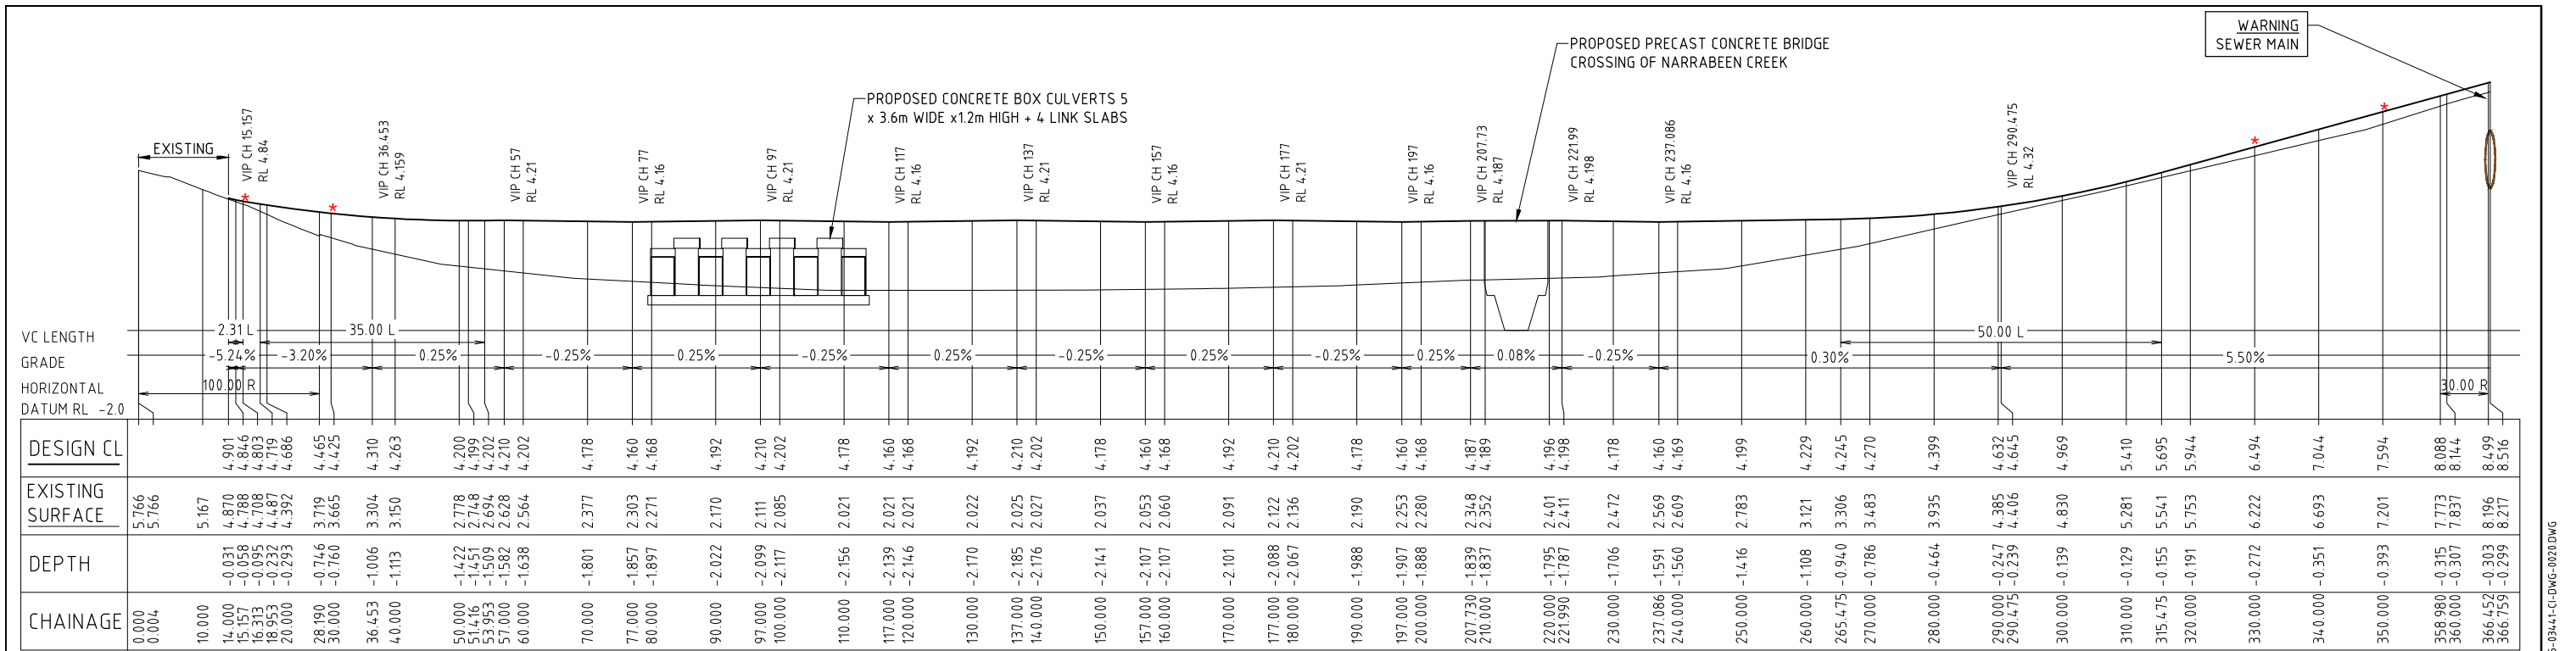

PROPOSED MACPHERSON STREET CENTRELINE LONGITUDINAL SECTION

SCALE HORIZONTAL 1:500
SCALE VERTICAL 1:100

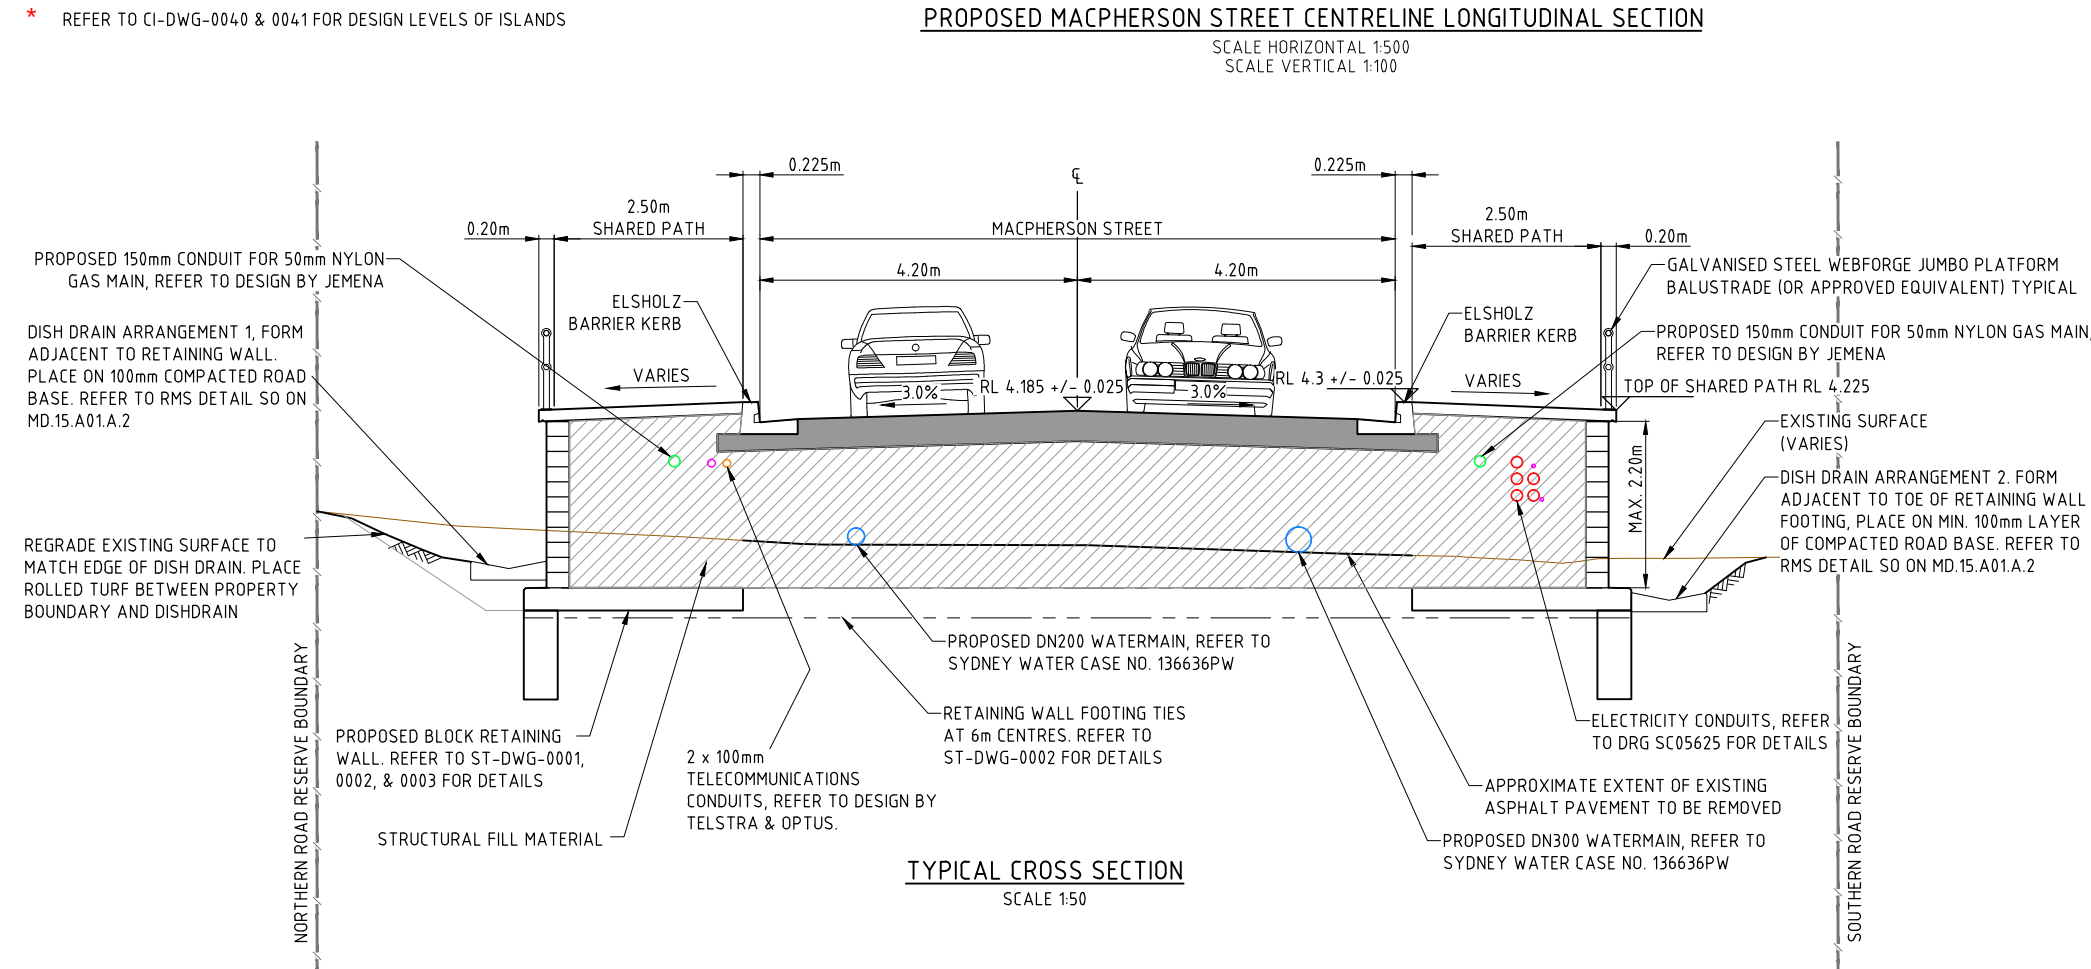


MACPHERSON STREET CENTRELINE SETOUT TABLE

Pt	Chainage	Easting	Northing	Level	Bearing	Radius
IP1	0	327434.876	1270746.308	5.766	83°18'49.47"	
TC	0.004	327434.879	1270746.309	5.766		
IP2	14.097	327448.97	1270747.96	4.896		100
CT	28.19	327462.964	1270745.628	4.465	99°27'48.26"	
IP3	29.835	327464.587	1270745.357	4.429		
TC	358.98	327789.306	1270691.563	8.088	99°24'22.95"	
IP4	362.716	327793.011	1270690.95	8.294		30
CT	366.452	327796.45	1270689.442	8.499	113°40'33.41"	
IP5	366.759	327796.732	1270689.318	8.516	113°40'33.41"	

NOTES

- REFER TO CI-DWG-0055 FOR PAVEMENT DETAILS.
- SUBGRADE BELOW FILL MATERIAL SHALL BE STRIPPED TO A DEPTH OF AT LEAST 100mm TO REMOVE ALL EXISTING ASPHALT PAVEMENT AND ORGANIC MATERIAL, THEN PROOF ROLLED WITH AT LEAST 8 PASSES OF A STATIC SMOOTH DRUM ROLLER (AT LEAST 12h). FINAL 2 PASSES SHALL BE UNDERTAKEN UNDER THE SUPERVISION OF AN EXPERIENCED GEOTECHNICAL ENGINEER.
- STRUCTURAL FILL MATERIAL SHALL BE COMPACTED TO 100% DENSITY RATIO RELATIVE TO STANDARD COMPACTION WITH MOISTURE CONTENT WITHIN 2% OF OPTIMUM. REFER TO DRAWING 301015-03441-CI-DWG-0003 FOR FURTHER STRUCTURAL FILL RELATED DETAILS.

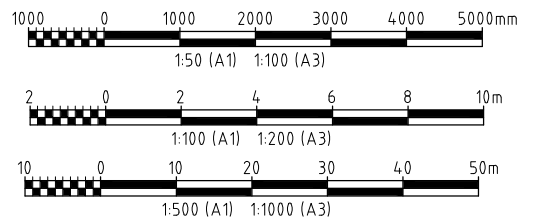

REV	DATE	REVISION DESCRIPTION	DRAWN	DRAFT CHK	DESIGNED	ENG CHK	APPROVED	CUSTOMER	REF DRAWING No	REFERENCE DRAWING TITLE
1	18.03.16	ISSUED FOR CONSTRUCTION	EN	PBC	EN	ARG	CRT			
0	10.09.15	ISSUED FOR CONSTRUCTION	EN	PBC	EN	ARG	CRT			

A1 SHEET SCALE

OneWay
to zero harm

Copyright ©
WorleyParsons Services Pty Ltd
ABN 61 001 279 812

WORLEYPARSONS PROJECT No.

301015-03441

ENGINEERING AND PERMIT STAMPS (As Required)

APPROVED FOR
CONSTRUCTION

CUSTOMER

PITTWATER COUNCIL


"This drawing is prepared solely for the use of the contractual customer of WorleyParsons and WorleyParsons assumes no liability to any other party for any representations contained in this drawing."

WorleyParsons
resources & energy

MACPHERSON ST & WARRIEWOOD RD UPGRADES
MACPHERSON STREET LONG SECTION
TYPICAL CROSS SECTION
& SETOUT


DRG No 301015-03441-CI-DWG-0020

REV 1

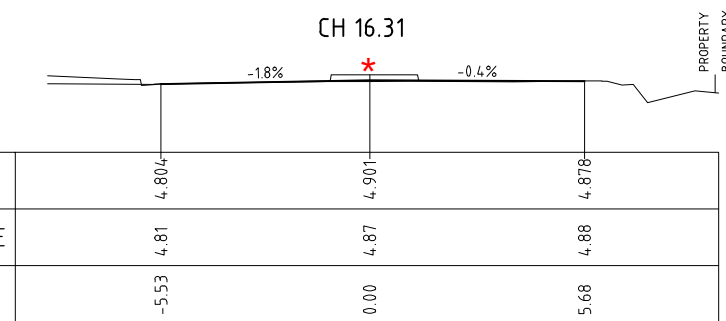

* REFER TO CI-DWG-0040 & 0041 FOR DESIGN LEVELS OF ISLANDS

✕ RETAINING WALL CONTROL LINE, REFER TO ST-DWG-001 & 002

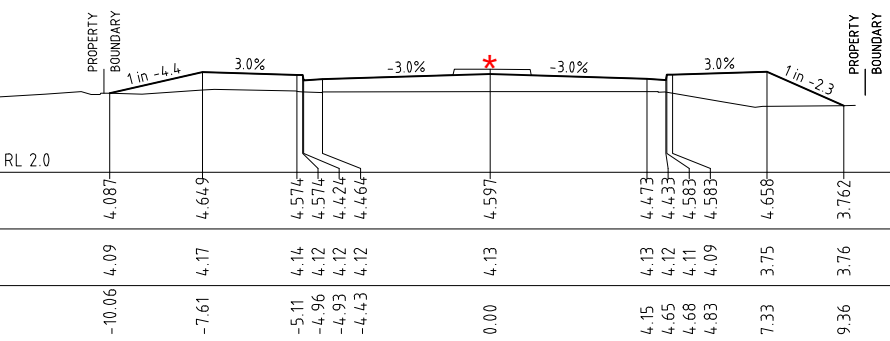


OneWay
to zero harm


WORLEYPARSONS PROJECT No.

ENGINEERING AND PERMIT STAMPS (As Required)


APPROVED FOR
CONSTRUCTION

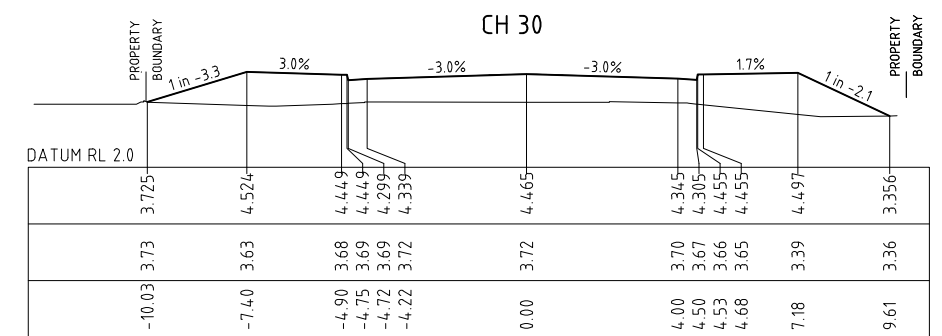


USER NAME: enoshnewar
PLOT DATE & TIME: 18/3/2016 8:56:33 AM
SAVE DATE & TIME: 18/3/2016 8:55:51 AM
LOCATION: W_ INFRASTRUCTURE PROJECTS\310105\03441 - MACPHERSON ST AND WARRIE WOOD RD UPGRADES\110 DRAWINGS\DRGS CIVIL\310105-03441-C-DWG-0020.DWG

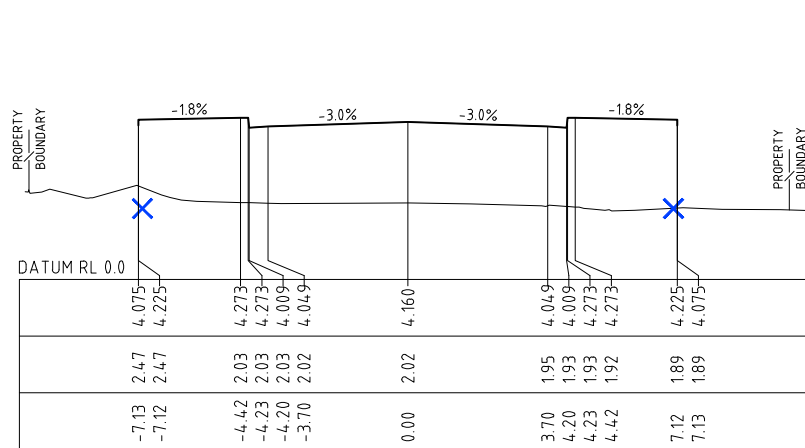


CH 117

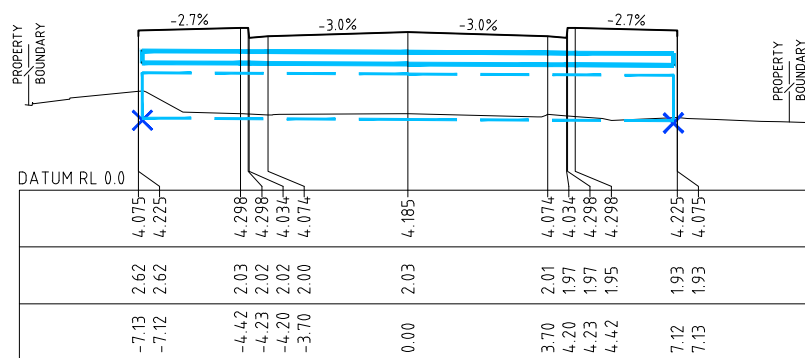


CH 107

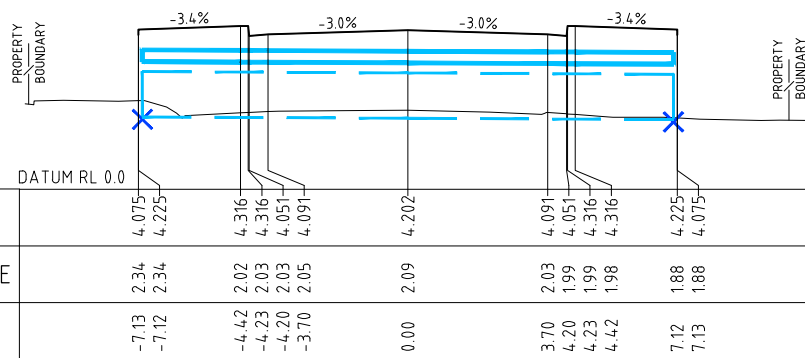


CH 100

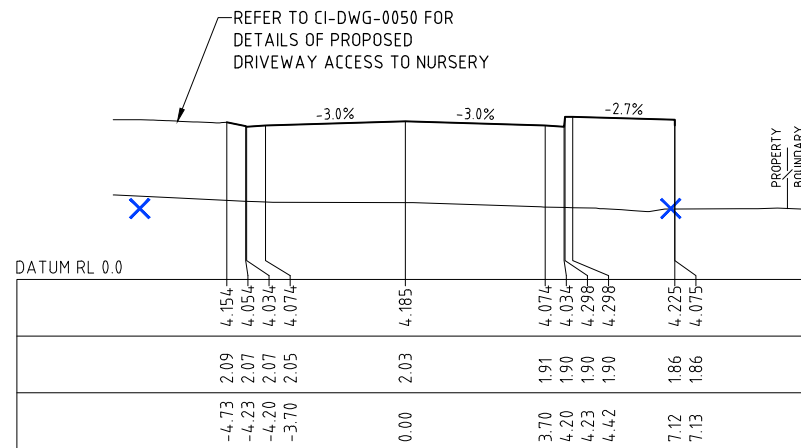


CH 147

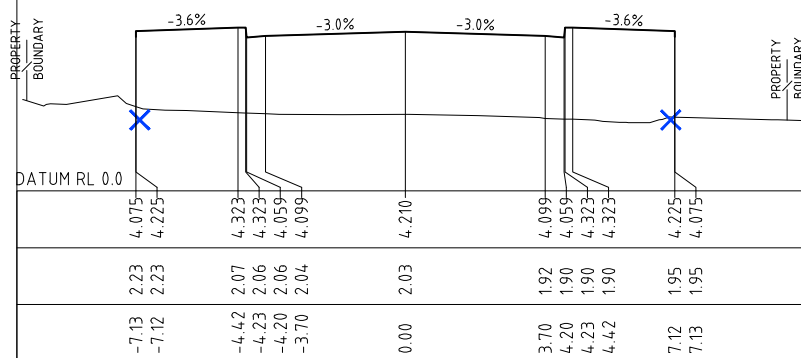


CH 137

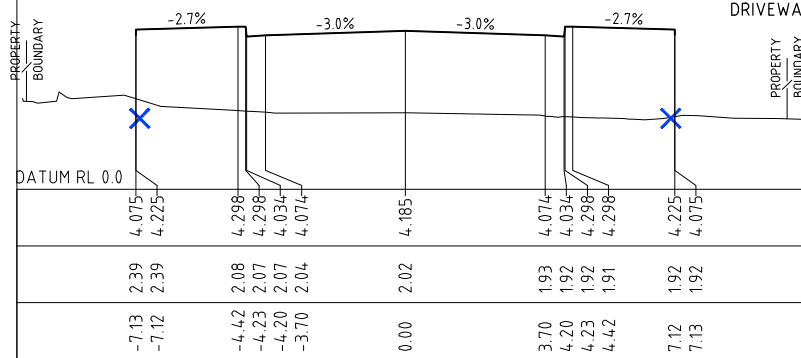


CH 127

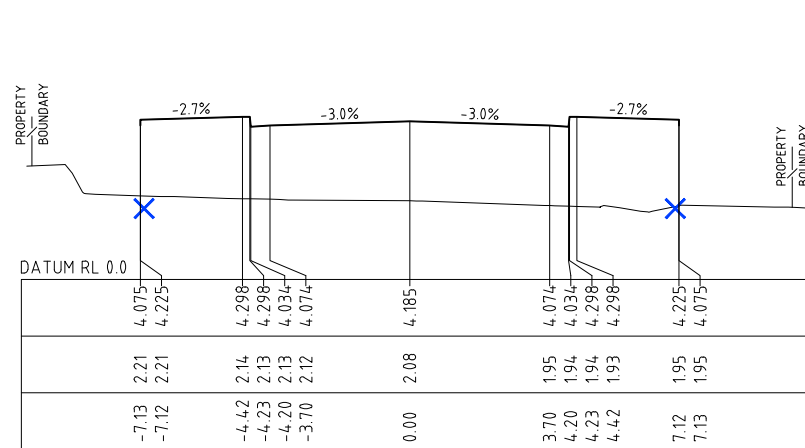

CH 167

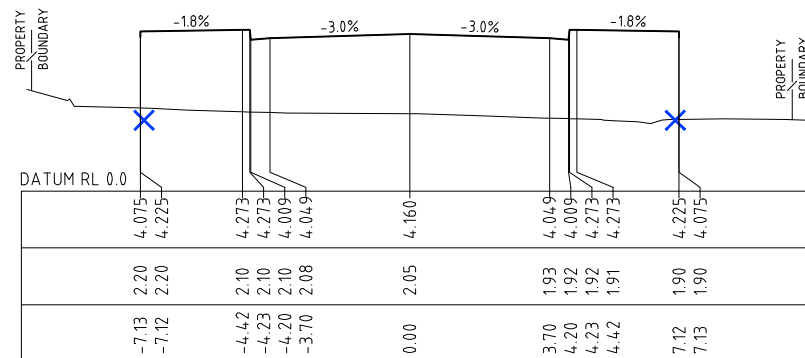


CH 157


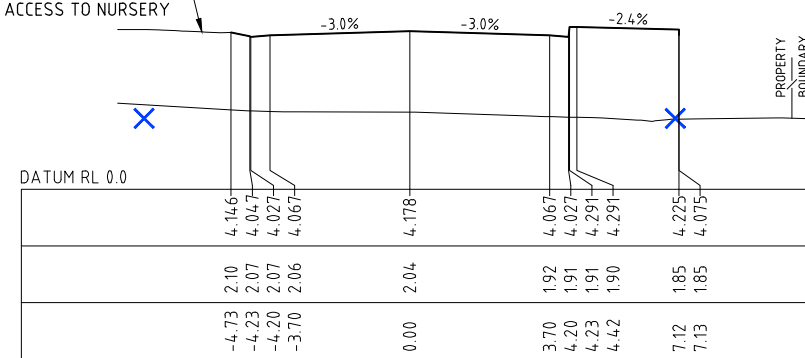


CH 150








- ✕ RETAINING WALL CONTROL LINE, REFER TO ST-DWG-001 & 002
- ▭ PROPOSED CULVERTS. REFER TO CI-DWG-0072 & ST-DWG-0020 FOR DETAILS

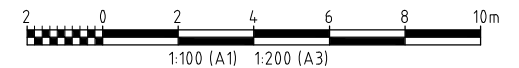


	</
--	--	----

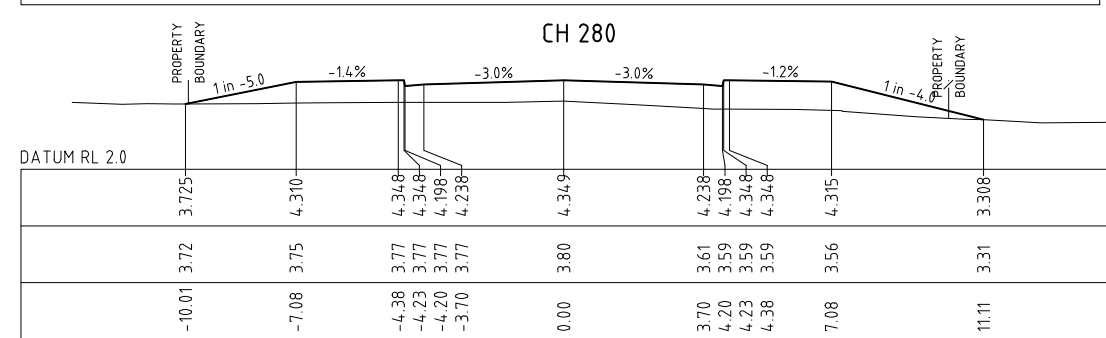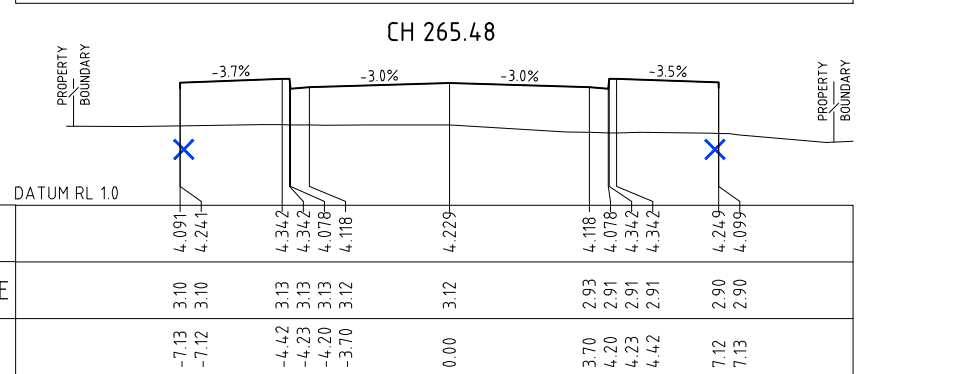
CH 260

--	--	

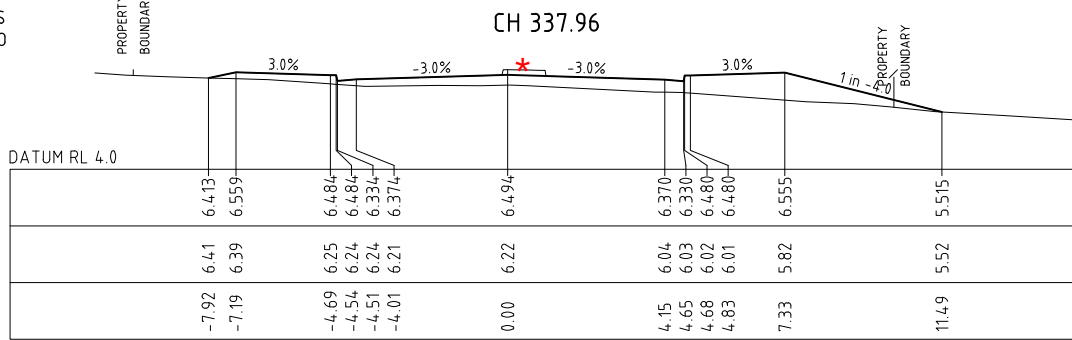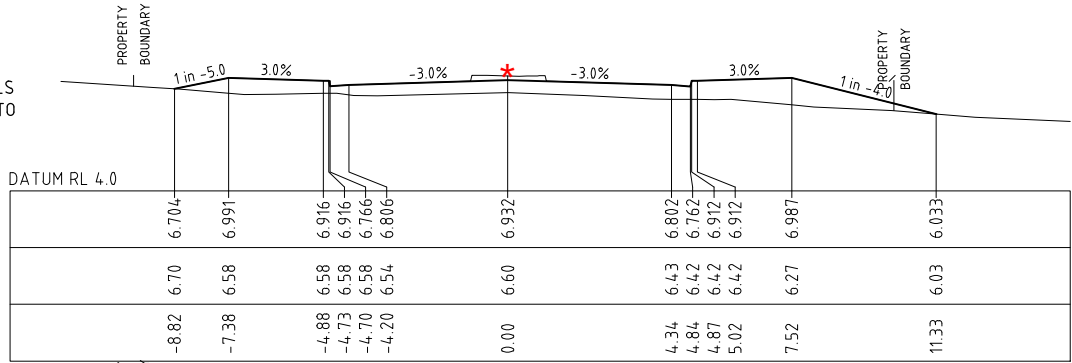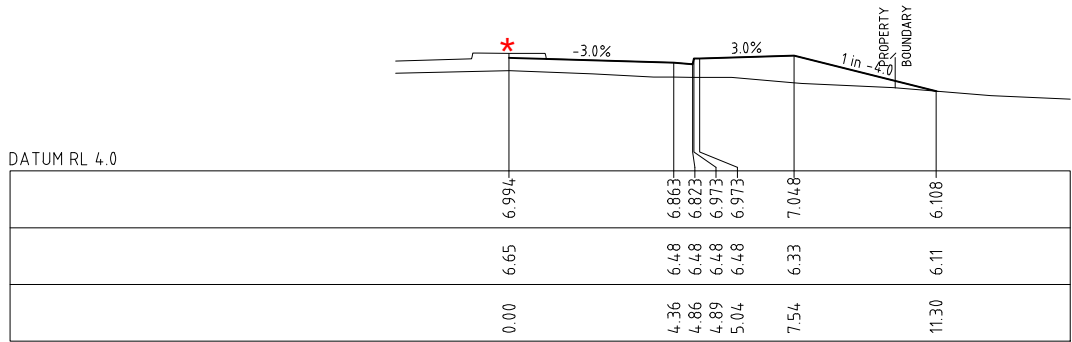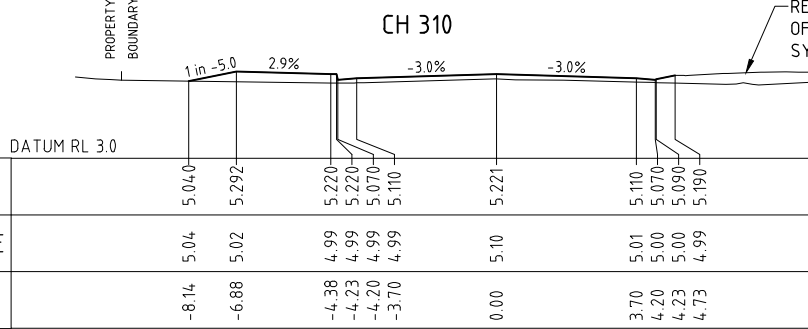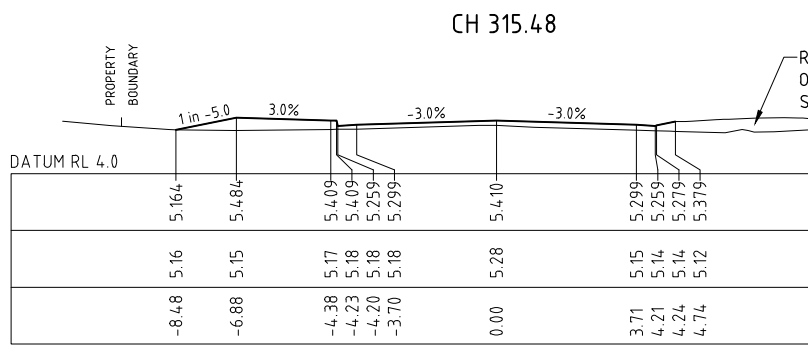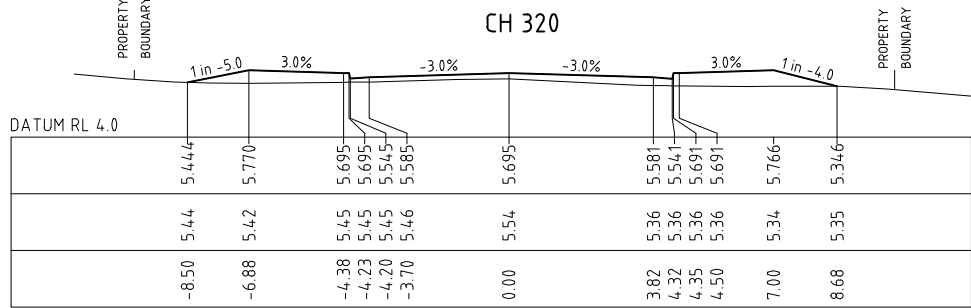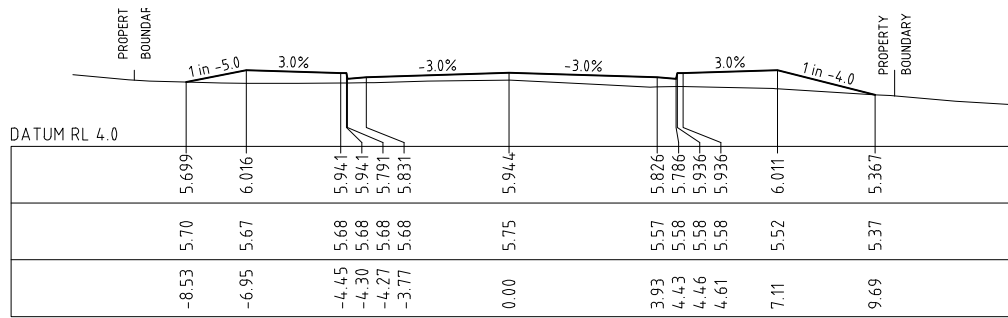


* REFER TO CI-DWG-0040 & 0041 FOR DESIGN LEVELS OF ISLANDS

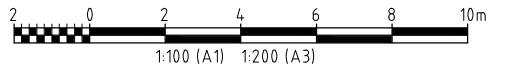

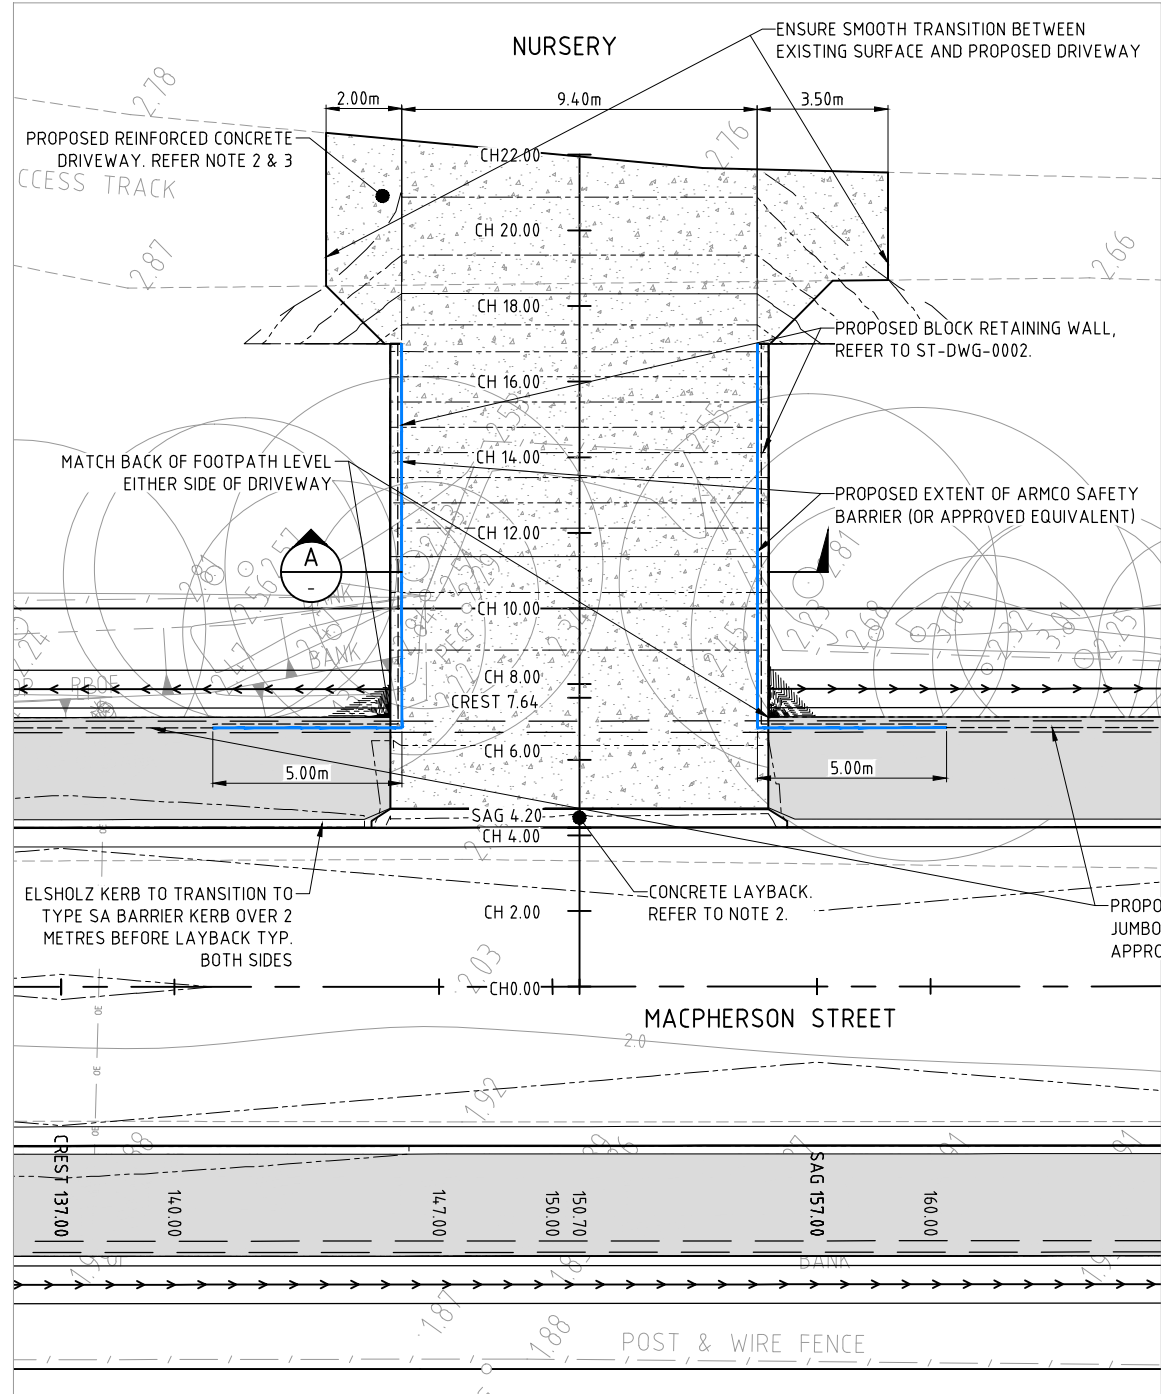


1:100


NURSERY DRIVEWAY SETOUT					
Pt	Chainage	Easting	Northing	Level	Bearing
IP1	0	327583.838	1270725.602	4.176	9°26'38.93"
IP2	22	327587.448	1270747.304	2.765	9°26'38.93"

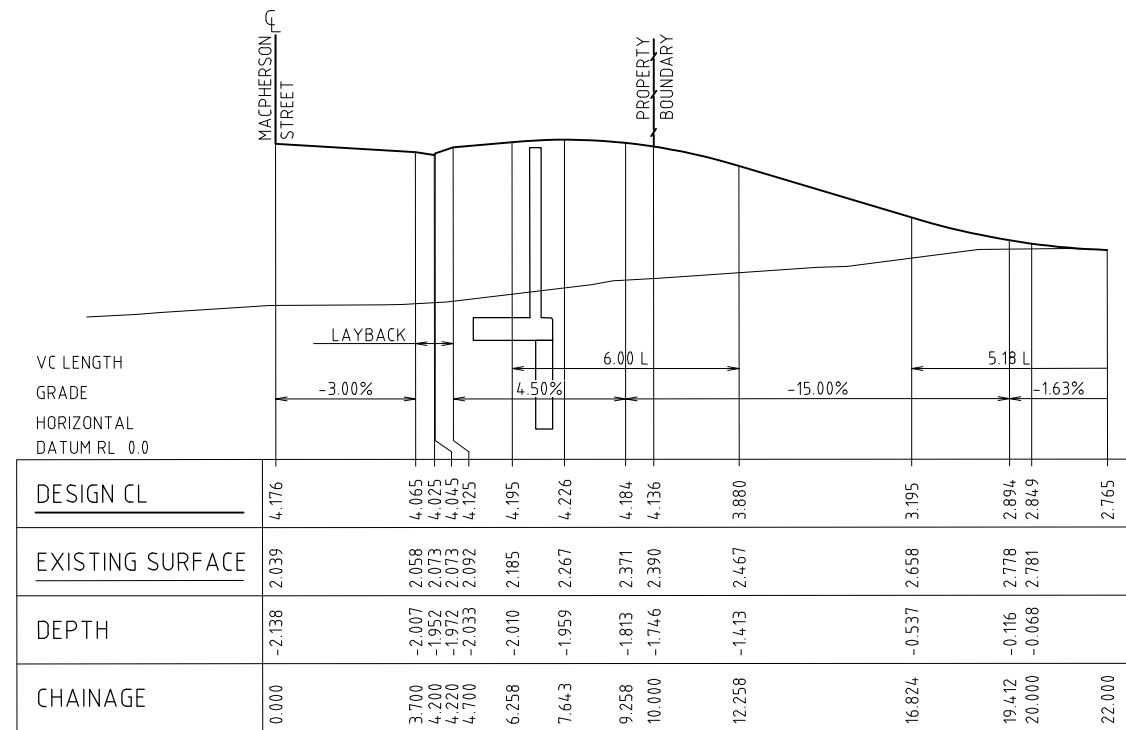

SCALE HORIZONTAL 1:100
SCALE VERTICAL 1:50

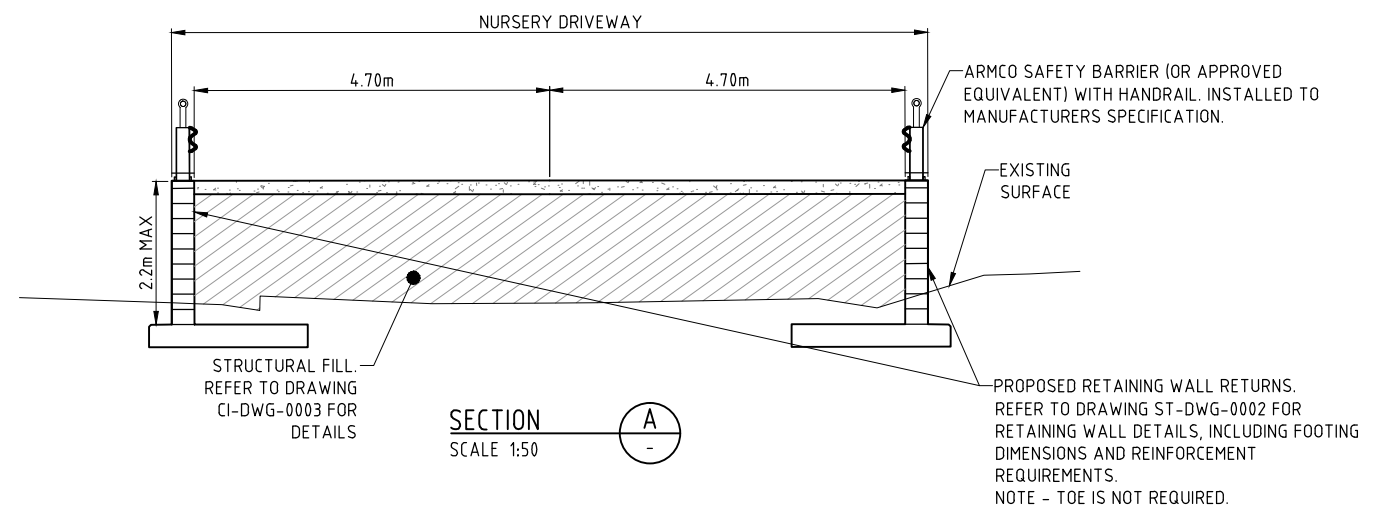

1. REFER TO CI-DWG-0042 FOR LEGEND
2. DRIVEWAY TO BE CONSTRUCTED IN ACCORDANCE WITH PITTWATER COUNCIL'S DCP STANDARD DRAWING STD-01 (VEHICULAR ENTRANCE WITH LAYBACK & DRIVEWAY). PAVEMENT THICKNESS AND REINFORCEMENT AS PER INDUSTRIAL TYPE.
3. DRIVEWAY RAMP GRADING IS BASED ON AS 2890.2
4. INSTALL 2 LAYERS OF WATERPROOF MEMBRANE BETWEEN TOP OF RETAINING WALL AND UNDERSIDE OF DRIVEWAY / SHARED PATH, TOP COARSE OF BLOCKS TO BE GROUND FLUSH

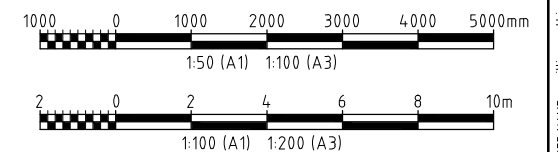

2	24.03.16	ISSUED FOR CONSTRUCTION	BW	PC	EN	ARG	CRT			
1	18.03.16	ISSUED FOR CONSTRUCTION	EN	PC	EN	ARG	CRT			
0	10.09.15	ISSUED FOR CONSTRUCTION	EN	PC	EN	ARG	CRT			
REV	DATE	REVISION DESCRIPTION	DRAWN	DRAFT CHK	DESIGNED	ENG CHK	APPROVED	CUSTOMER	REF DRAWING No	REFERENCE DRAWING TITLE


A1 SHEET SCALE	ENGINEERING AND PERMIT STAMPS (As Required)	CUSTOMER	 WorleyParsons resources & energy	
 Copyright © WorleyParsons Services Pty Ltd ABN 61 001 279 812	APPROVED FOR CONSTRUCTION		MACPHERSON ST & WARRIEWOOD RD UPGRADES MACPHERSON STREET PROPERTY ACCESS DETAILS SHEET 1	
WORLEYPARSONS PROJECT No.		"This drawing is prepared solely for the use of the contractual customer of WorleyParsons and WorleyParsons assumes no liability to any other party for any representations contained in this drawing."	DRG No	REV
301015-03441			301015-03441-CI-DWG-0050	2

[illegible]



USER NAME: WASHINGTON, W. G. KINGS

SAVE DATE & TIME: 24/3/2016 2:05:12 PM

DRLEYPARSONS A1 REV2

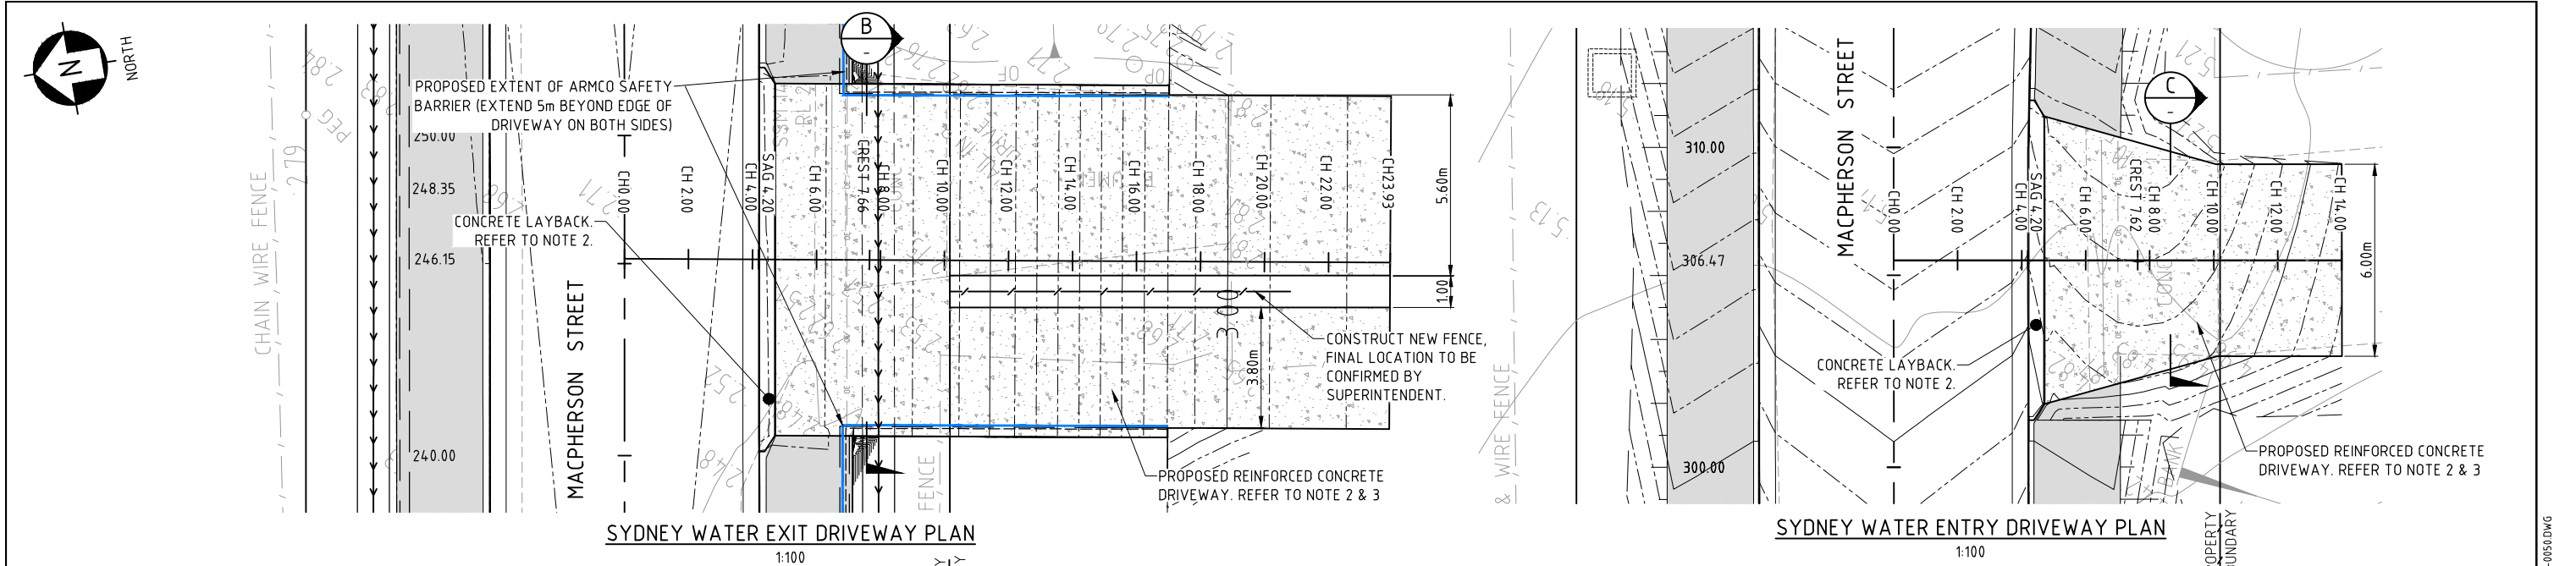


SYDNEY WATER EXIT DRIVEWAY SETOUT					
Pt	Chainage	Easting	Northing	Level	Bearing
IP1	0	327677.991	1270710.004	4.188	189d43'29"
IP2	23.926	327673.949	1270686.422	2.759	189d43'29"

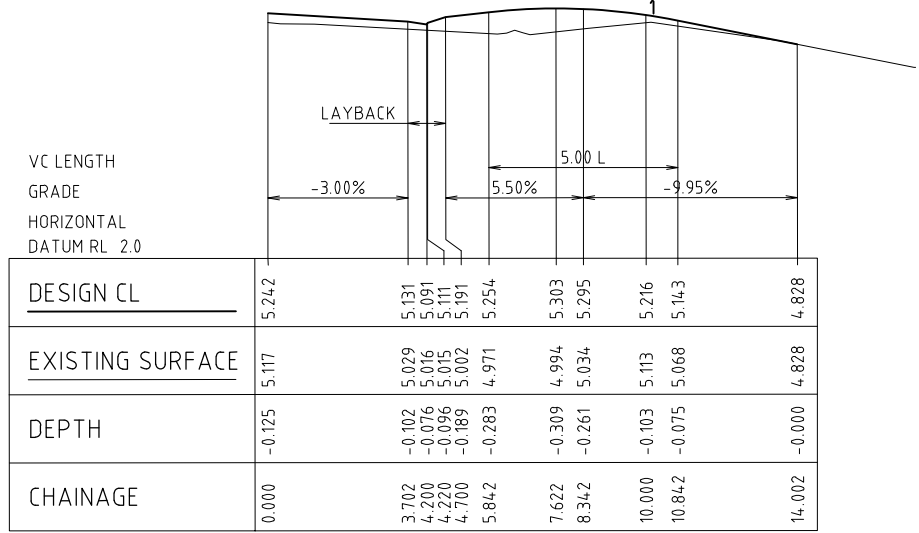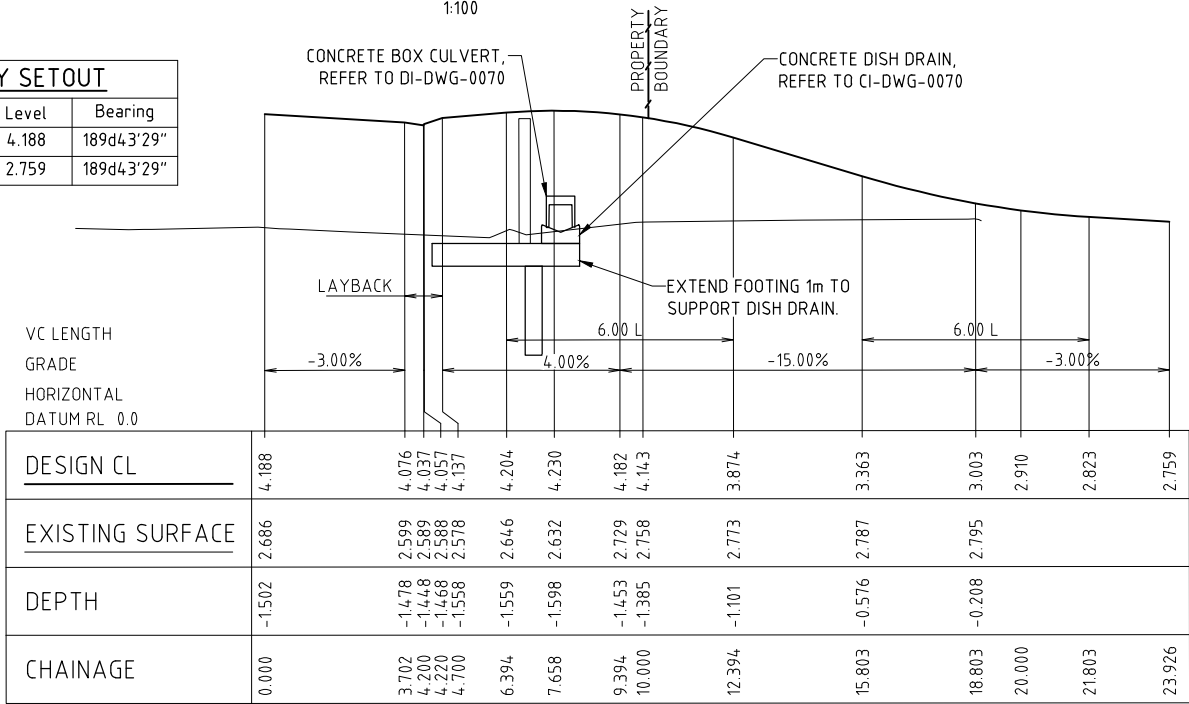


NOTES

- REFER TO CI-DWG-0042 FOR LEGEND
- DRIVEWAY TO BE CONSTRUCTED IN ACCORDANCE WITH PITTWATER COUNCIL'S DCP STANDARD DRAWING STD-01 (VEHICULAR ENTRANCE WITH LAYBACK & DRIVEWAY). PAVEMENT THICKNESS AND REINFORCEMENT AS PER INDUSTRIAL TYPE.
- DRIVEWAY RAMP GRADING IS BASED ON AS 2890.2
- INSTALL 2 LAYERS OF WATERPROOF MEMBRANE BETWEEN TOP OF RETAINING WALL AND UNDERSIDE OF DRIVEWAY / SHARED PATH, TOP COARSE OF BLOCKS TO BE GROUND FLUSH

SYDNEY WATER EXIT DRIVEWAY LONGITUDINAL SECTION

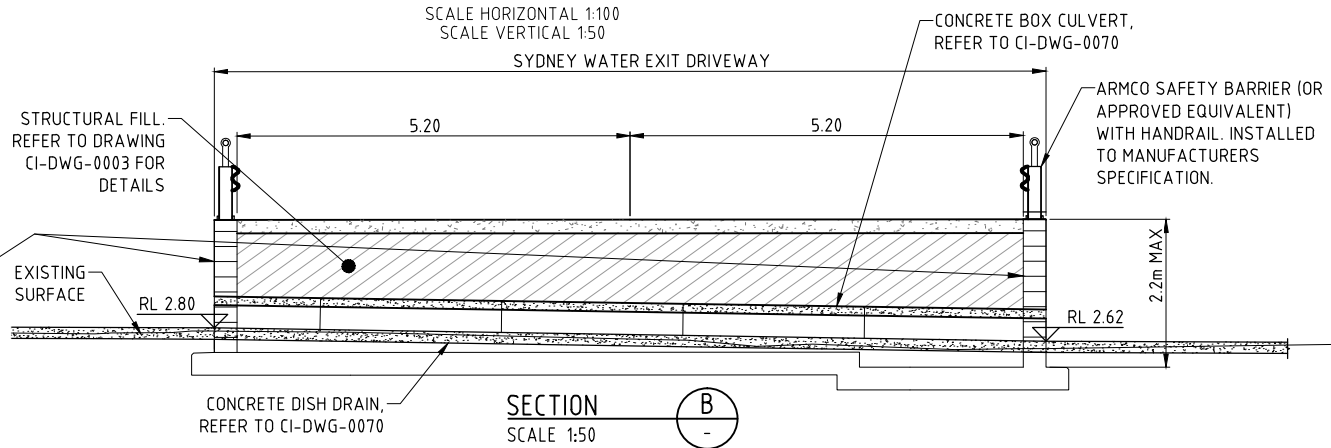

SYDNEY WATER ENTRY DRIVEWAY LONGITUDINAL SECTION

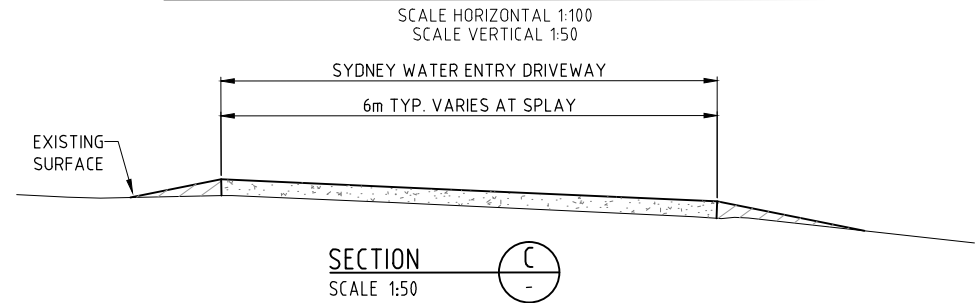

SYDNEY WATER ENTRY DRIVEWAY SETOUT					
Pt	Chainage	Easting	Northing	Level	Bearing
IP1	0	327737.5	1270700.146	5.242	189d26'26"
IP2	14.002	327735.204	1270686.334	4.828	189d26'26"

REV	DATE	REVISION DESCRIPTION	DRAWN	DRAFT CHK	DESIGNED	ENG CHK	APPROVED	CUSTOMER	REF DRAWING No	REFERENCE DRAWING TITLE
2	24.03.16	ISSUED FOR CONSTRUCTION	BW	PC	EN	ARG	CRT			
1	18.03.16	ISSUED FOR CONSTRUCTION	EN	PC	EN	ARG	CRT			
0	10.09.15	ISSUED FOR CONSTRUCTION	EN	PC	EN	ARG	CRT			

AT SHEET SCALE

Oneway
to zero turn

Copyright ©
WorleyParsons Services Pty Ltd
ABN 61 001 279 812

WORLEYPARSONS PROJECT No
301015-03441

ENGINEERING AND PERMIT STAMPS (As Required)

APPROVED FOR CONSTRUCTION

CUSTOMER

PITTWATER COUNCIL

"This drawing is prepared solely for the use of the contractual customer of WorleyParsons and WorleyParsons assumes no liability to any other party for any representations contained in this drawing."

WorleyParsons
resources & energy

MACPHERSON ST & WARRIEWOOD RD UPGRADES
MACPHERSON STREET
PROPERTY ACCESS DETAILS
SHEET 2

DRG No
301015-03441-CI-DWG-0051

REV
2

WorleyParsons

resources & energy

MACPHERSON ST & WARRIEWOOD RD UPGRADES

MACPHERSON STREET

PROPERTY ACCESS DETAILS



SHEET 2

DRG No

301015-03441-CI-DWG-0051

REV


2

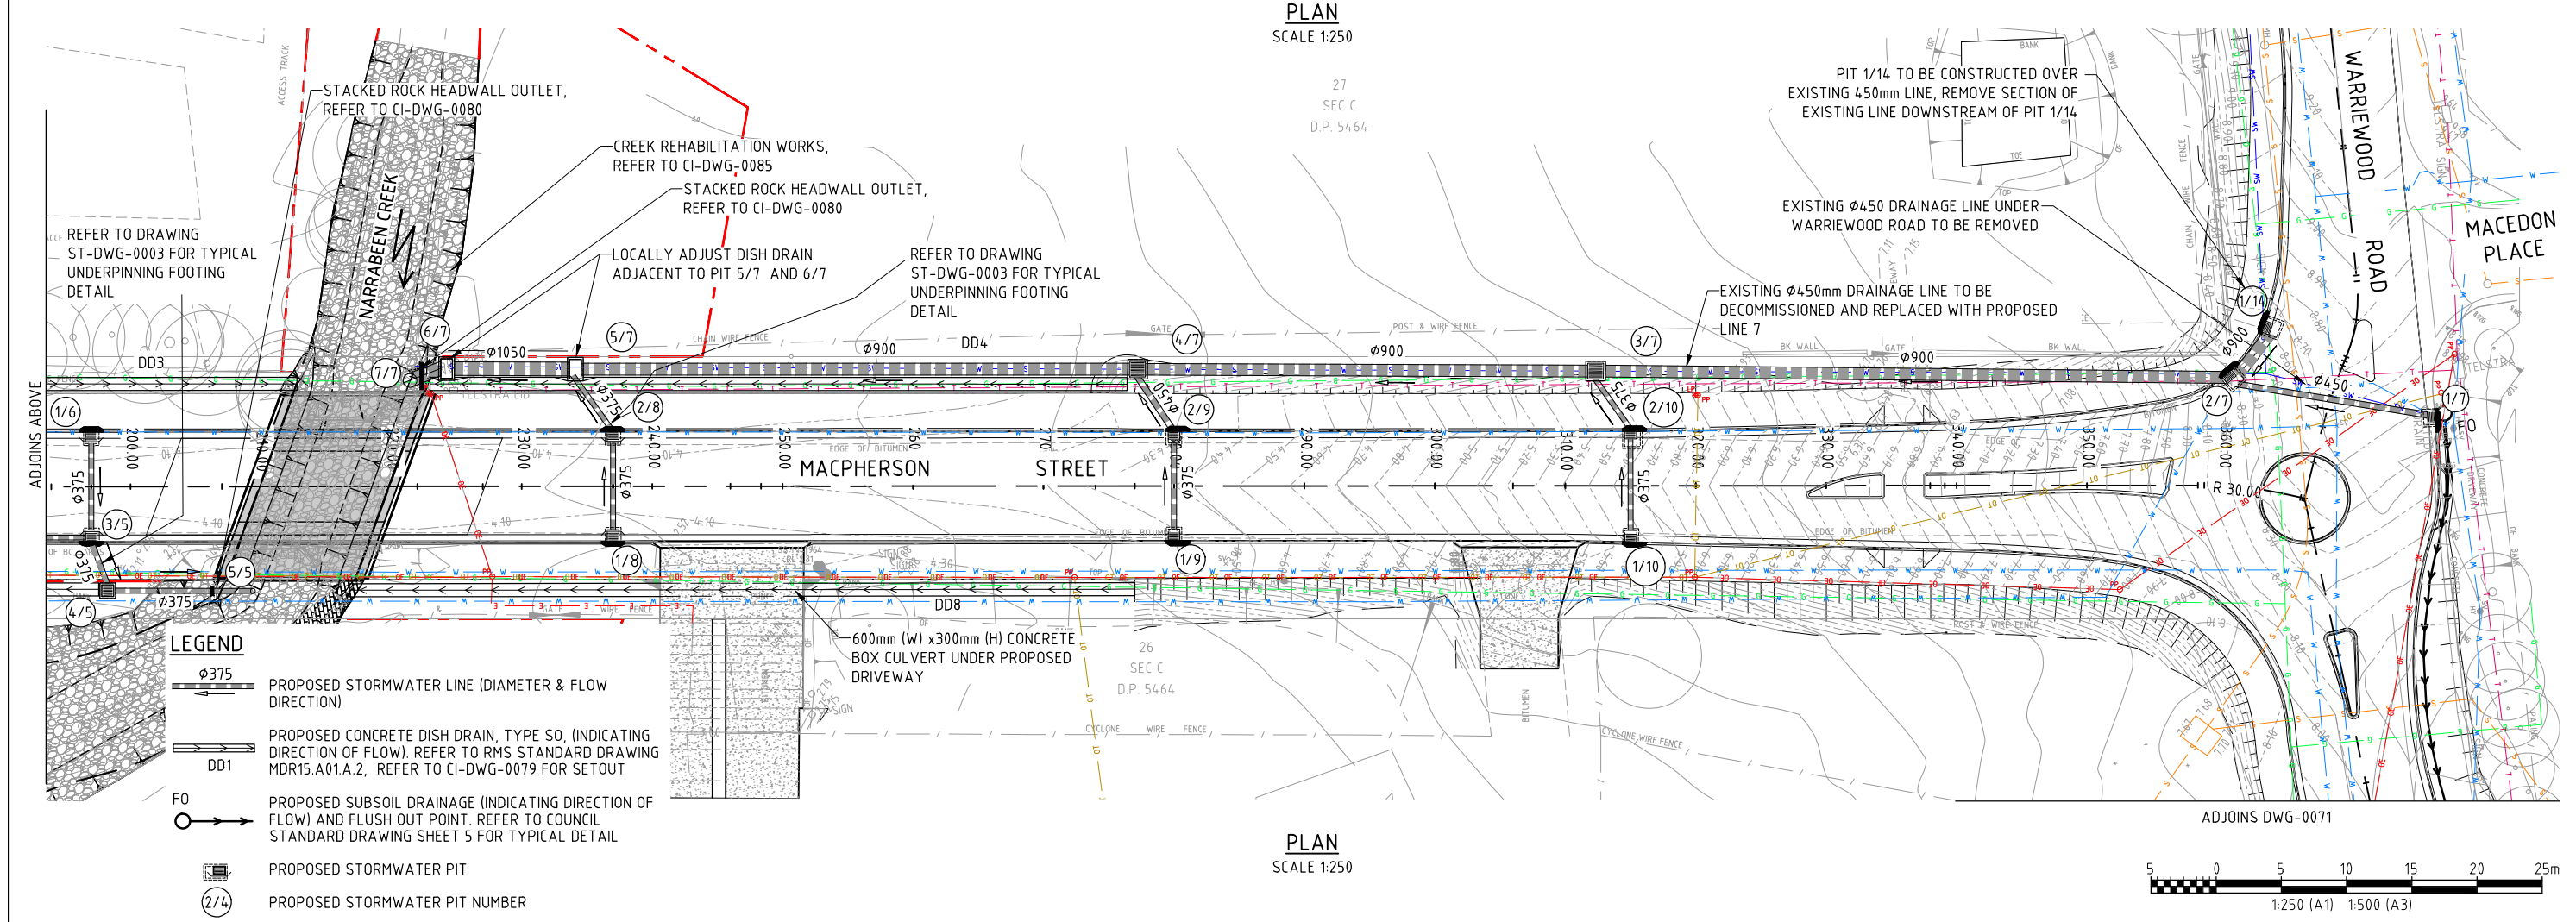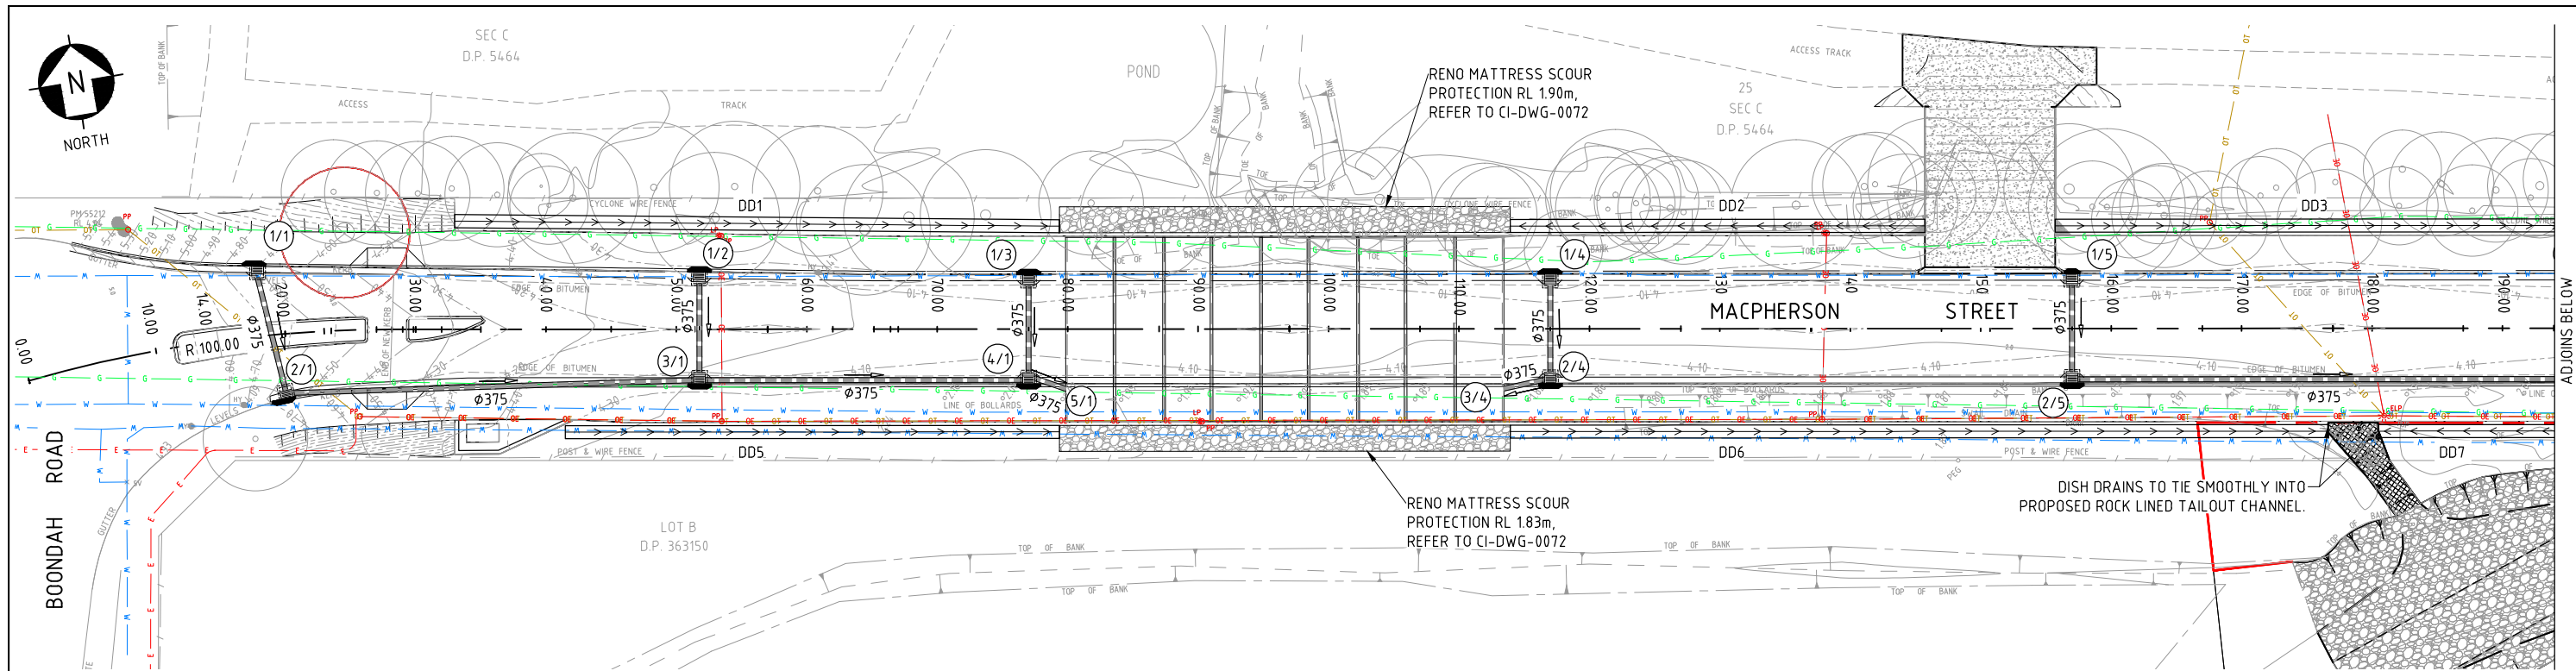

REV							DATE		REVISION DESCRIPTION		DRAWN	DRAFT CHK	DESIGNED	ENG CHK	APPROVED	CUSTOMER	REF DRAWING No	REFERENCE DRAWING TITLE	
2	24.03.16	ISSUED FOR CONSTRUCTION					BW	PC	PC	WJH	CRT								
1	18.03.16	ISSUED FOR CONSTRUCTION					EN	PC	PC	WJH	CRT								
0	10.09.15	ISSUED FOR CONSTRUCTION					EN	PC	PC	WJH	CRT								

A1 SHEET SCALE		ENGINEERING AND PERMIT STAMPS (As Required)		CUSTOMER		WorleyParsons	
		APPROVED FOR CONSTRUCTION					
Copyright © WorleyParsons Services Pty Ltd ABN 61 001 279 812						MACPHERSON ST & WARREWOOD RD UPGRADES DRAINAGE PLAN SHEET 1	
WORLEYPARSONS PROJECT No. 301015-03441						This drawing is prepared solely for the use of the contractual customer of WorleyParsons and WorleyParsons assumes no liability to any other party for any representations contained in this drawing.	
						DRG No 301015-03441-CI-DWG-0070	
						REV 2	



LOCATION: W:\INFRASTRUCTURE\PROJECTS\301015\03441 - MACPHERSON ST AND WARREWOOD RD UPGRADES\110 DRAWINGS\DRG\CI\301015-03441-CI-DWG-0070.DWG
USER NAME: william walsh
PLOT DATE & TIME: 24/3/2016 4:47:17 PM
SAVE DATE & TIME: 24/3/2016 2:12:23 PM

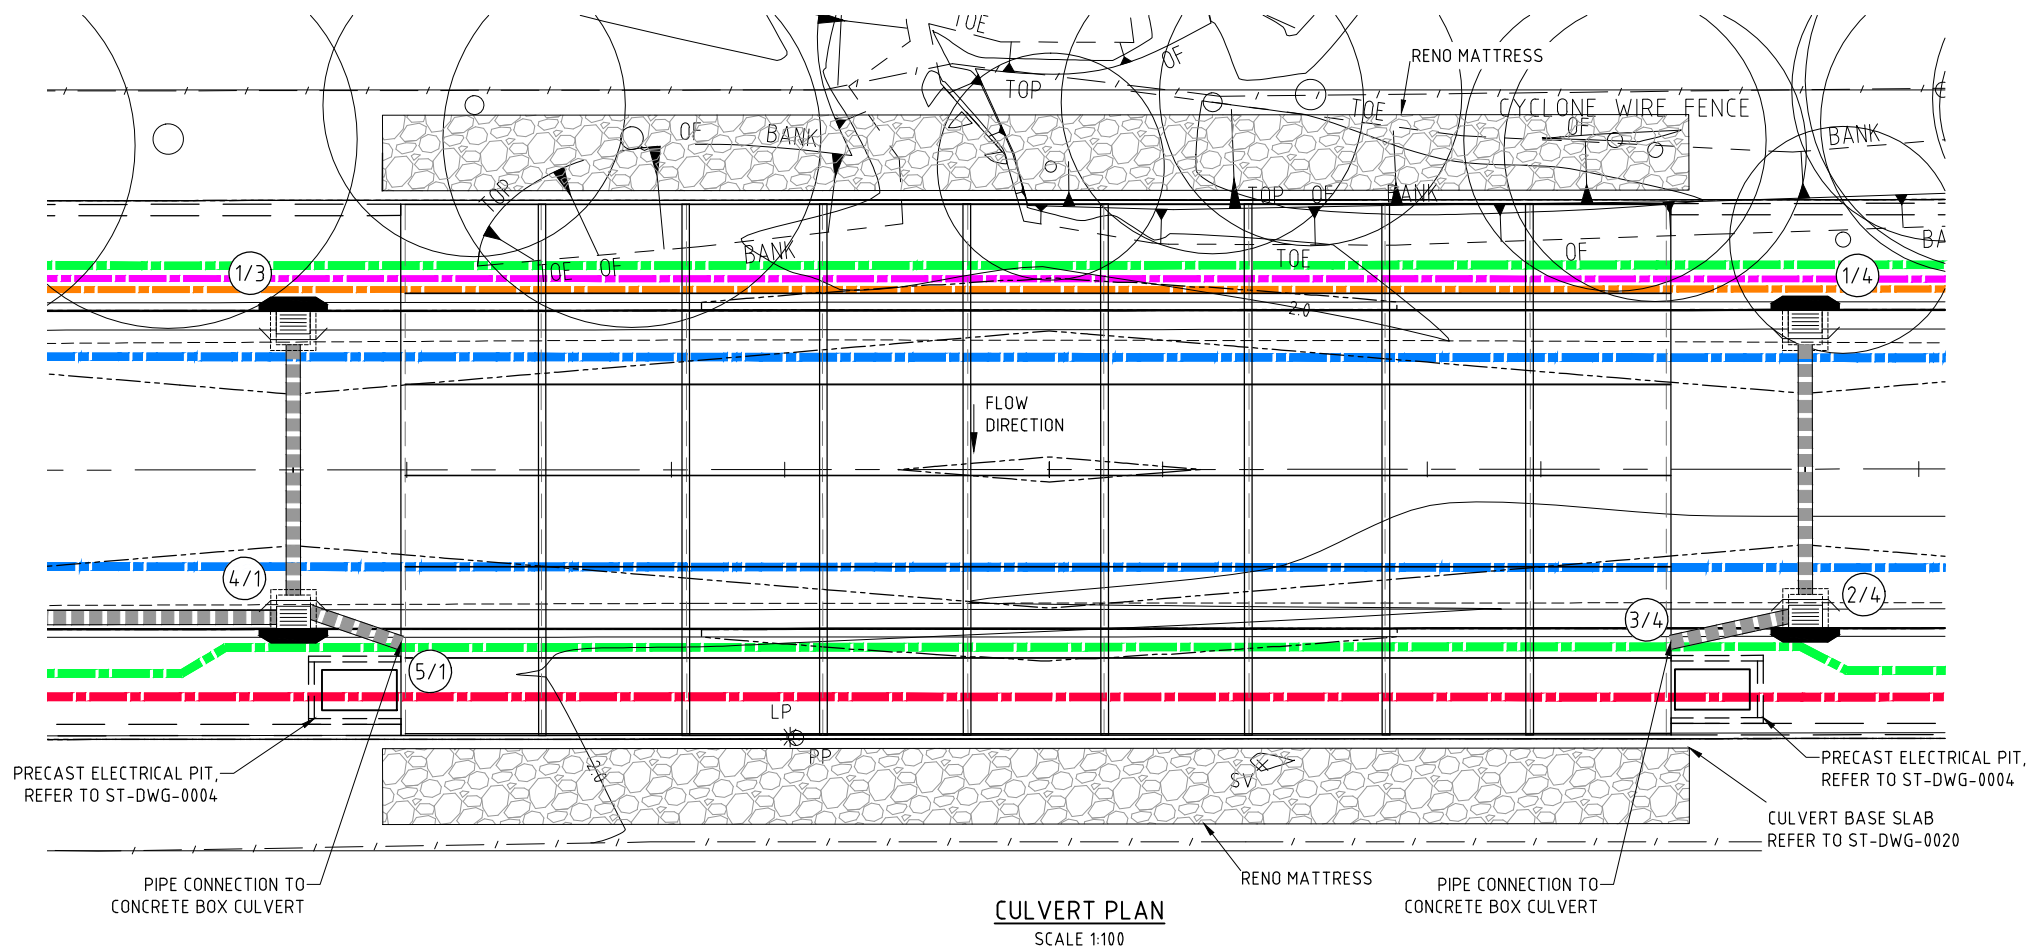

PRECAST UNITS	
CROWN UNIT SIZE	QTY
3.6m x 1.2m x 2.4m	20
3.6m x 1.2m x 2.4m HEADWALL UPSTREAM 760mm	5
3.6m x 1.2m x 2.0m HEADWALL DOWNSTREAM 830mm	5
LINK SLAB UNITS	QTY
4m x 0.31m x 2.4m	16
4m x 0.31m x 2.4m SPECIAL HEADWALL UPSTREAM LINK SLABS 450mm	4
4m x 0.31m x 2.4m SPECIAL HEADWALL DOWNSTREAM LINK SLABS 520mm	4

NOTES:

- ALLOWANCE FOR 10mm GAP BETWEEN EACH CROWN UNIT END TO END.
- ALL GAPS BETWEEN CROWN UNITS TO BE COVERED WITH SEALING STRIP.
- REFER TO ST-DWG-0020 FOR CULVERT BASE SLAB DETAILS
- INSTALL 2 LAYERS OF WATERPROOF MEMBRANE BETWEEN TOP OF WALL AND UNDERSIDE OF SHARED PATH, TOP CULVERT HEADWALL TO BE GROUND FLUSH
- REFER TO COMBINED SERVICES PLAN CI-DWG-0015 FOR DETAILS OF PROPOSED SERVICES.

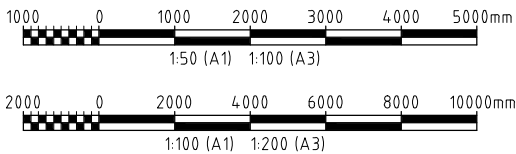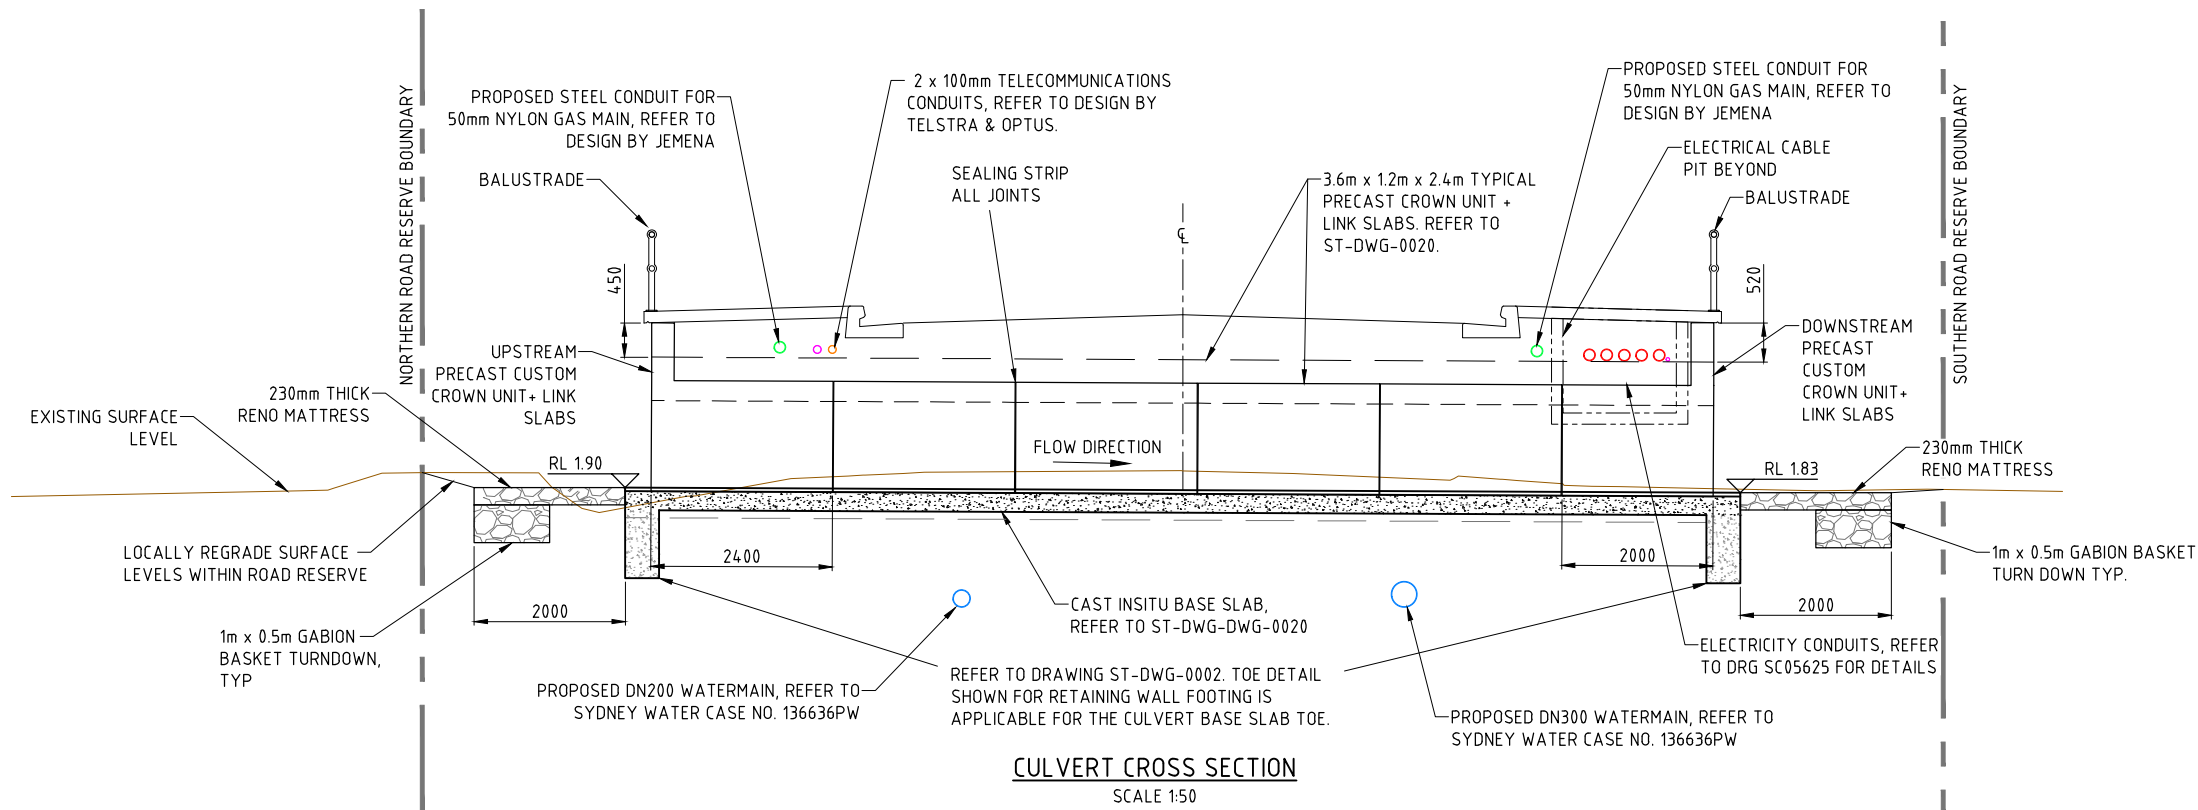

REV	DATE	REVISION DESCRIPTION	DRAWN	DRAFT CHK	DESIGNED	ENG CHK	APPROVED	CUSTOMER	REF DRAWING No	REFERENCE DRAWING TITLE
3	06.04.16	ISSUED FOR CONSTRUCTION	EN	PC	AJD	WJH	CRT			
2	24.03.16	ISSUED FOR CONSTRUCTION	BW	PC	AJD	WJH	CRT			
1	18.03.16	ISSUED FOR CONSTRUCTION	EN	PC	AJD	WJH	CRT			
0	10.09.15	ISSUED FOR CONSTRUCTION	EN	PC	WJH	CRT	CRT			

A1 SHEET SCALE

Oneway
to zero harm

Copyright ©
WorleyParsons Services Pty Ltd
ABN 61 001 279 812

WORLEYPARSONS PROJECT No.
301015-03441

ENGINEERING AND PERMIT STAMPS (As Required)

APPROVED FOR CONSTRUCTION

CUSTOMER




PITTWATER COUNCIL

"This drawing is prepared solely for the use of the contracted customer of WorleyParsons and WorleyParsons assumes no liability to any other party for any representations contained in this drawing."


WorleyParsons
resources & energy


**MACPHERSON ST & WARRIEWOOD RD UPGRADES
CULVERT ARRANGEMENT & SECTION**

DRG No **301015-03441-CI-DWG-0072** REV **3**

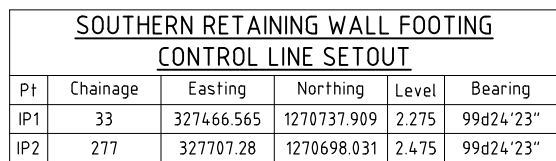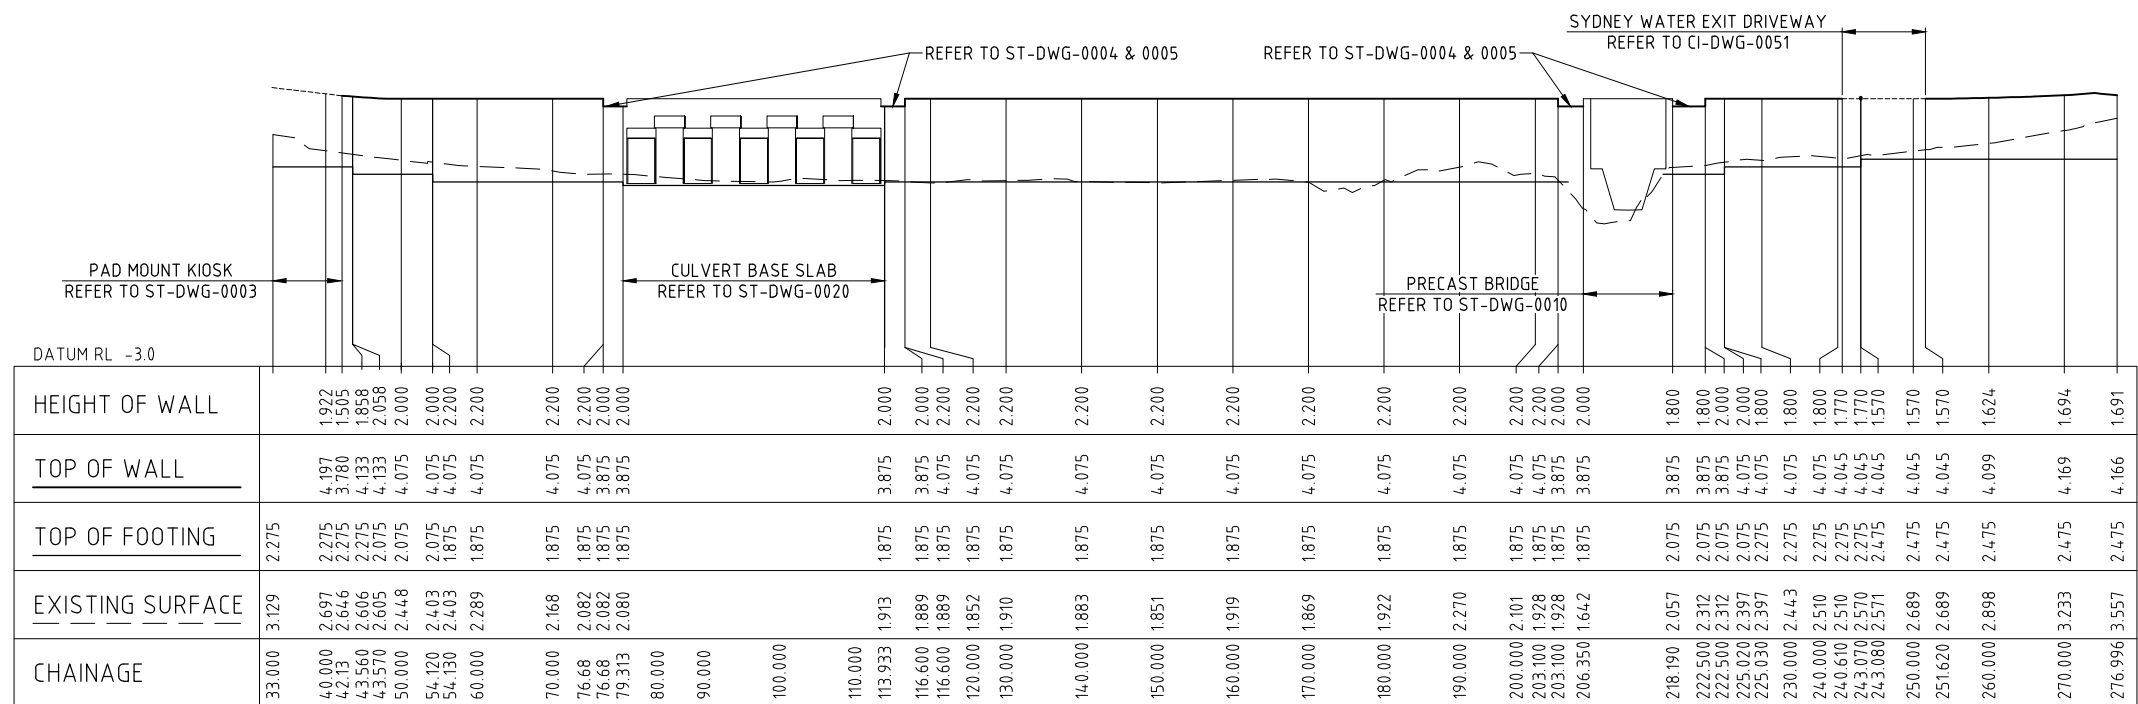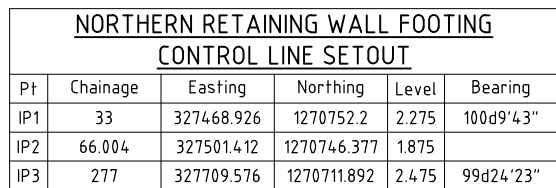


1. CONTROL LINE CHAINAGES ALIGN WITH MACPHERSON STREET ROAD CHAINAGES.
2. REFER TO ST-DWG-0002 FOR LOCATION OF RETAINING WALL CONTROL LINE SETOUT POINT.

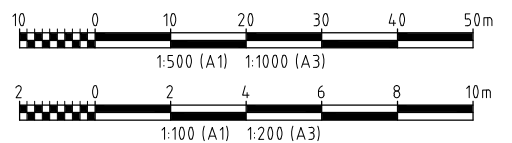
[illegible]

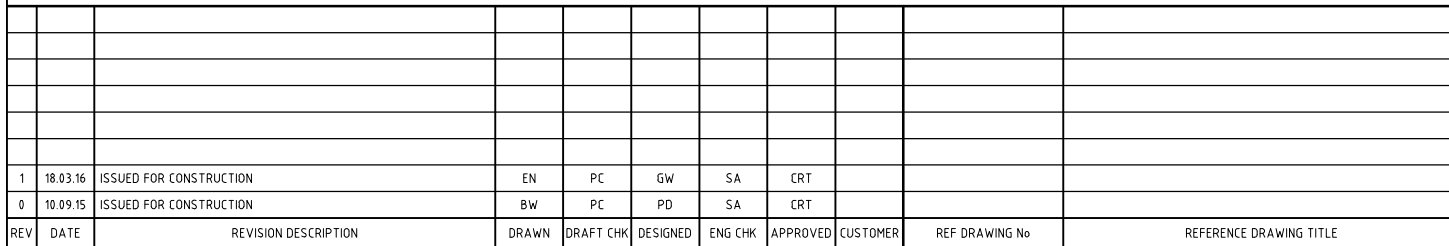


NOTES

1. STRUCTURAL DESIGN AND DETAILS OF BRIDGE DECKS, ABUTMENTS, AND PILES SHALL BE CONFIRMED BY PRECAST SUPPLIER.
2. REFER TO ST-DWG-0011 FOR DETAILS OF PILES
3. PROPOSED SURFACE CONTOURS OMITTED FOR CLARITY

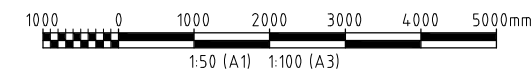


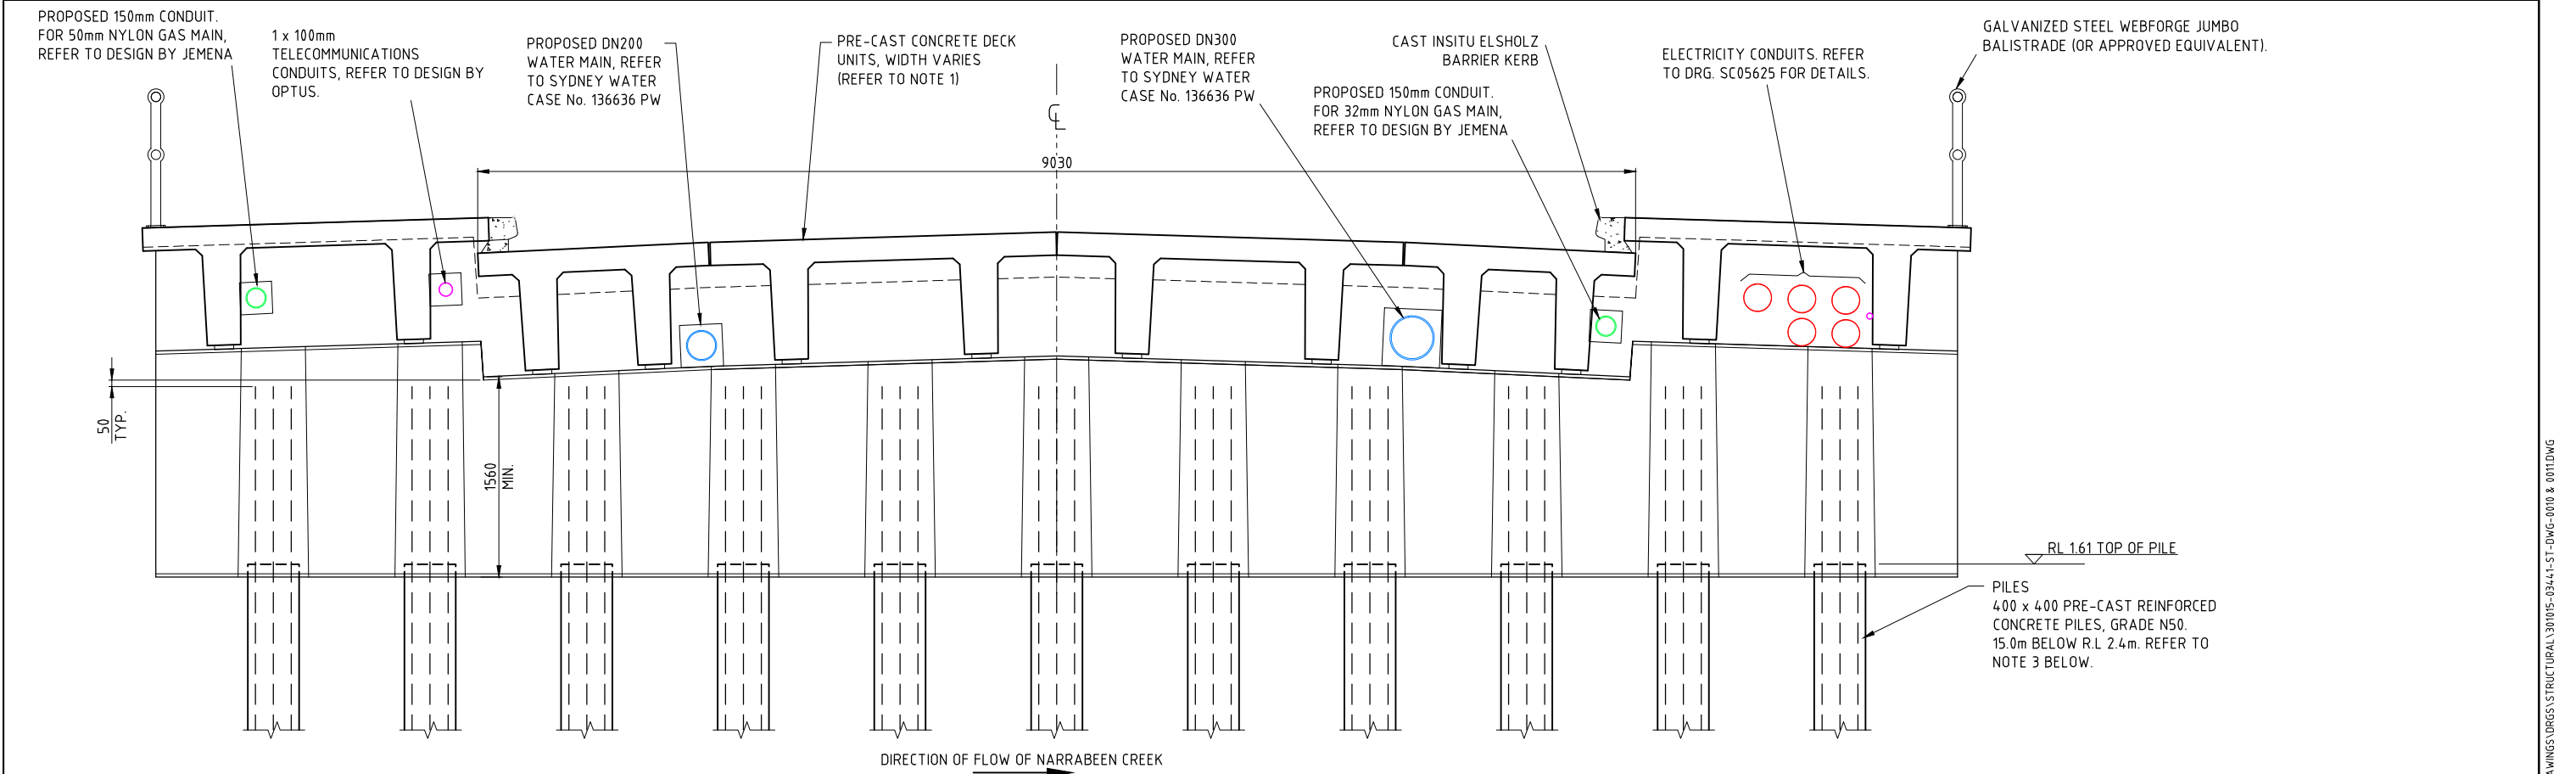

SECTION 1 BRIDGE CROSSING OF NARRABEEN CREEK
SCALE 1:25 ST-DWG-0010

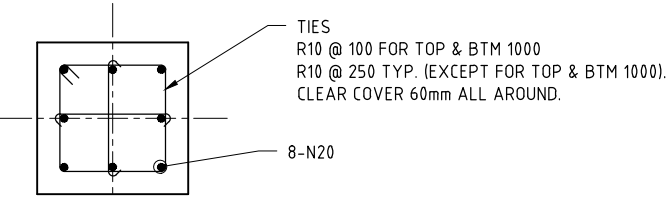


TYPICAL SECTION THROUGH PILE
SCALE 1:10

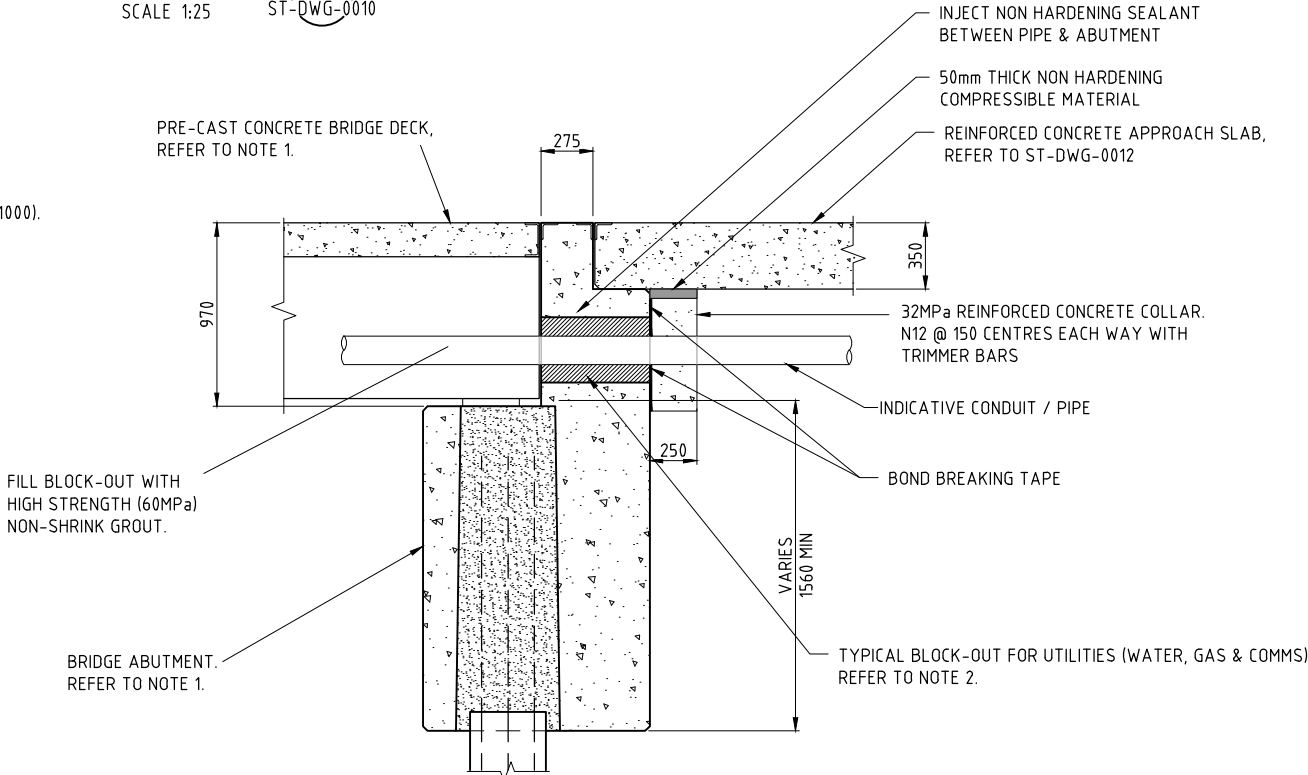


TYPICAL SECTION THROUGH BRIDGE ABUTMENT (WATER, GAS & COMMS)
SCALE 1:20
REFER TO ST-DWG-0004 & 0005 FOR SECTION THROUGH ELECTRICAL CONDUIT


- NOTES
1. THE BRIDGE ARRANGEMENT SHOWN IN THE DRAWINGS IS BASED ON A DESIGN FOR THE HUME DECK™ SYSTEM PROVIDED BY HUMES. AN APPROVED EQUIVALENT PRECAST CONCRETE DECK BRIDGE CAN BE SELECTED. THE STRUCTURAL DESIGN DIMENSIONS AND REINFORCEMENT DETAILS FOR THE BRIDGE DECK UNITS, ABUTMENTS AND PILES SHALL BE CONFIRMED BY THE PRECAST BRIDGE SUPPLIER. THE BRIDGE SELECTED MUST ADHERE TO AUSTRALIAN STANDARD ASS100 - BRIDGE DESIGN.
 2. SIZE AND LOCATION OF BLOCK OUTS FOR SERVICES TO BE CONFIRMED BY PRE-CAST SUPPLIER.
 3. ULTIMATE LOAD PER PILE N* = 770 kN

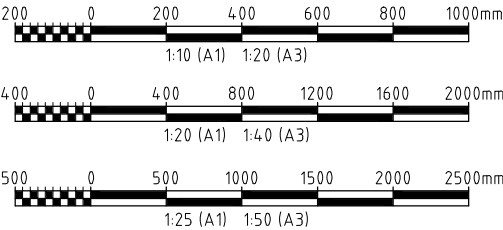


--	--	

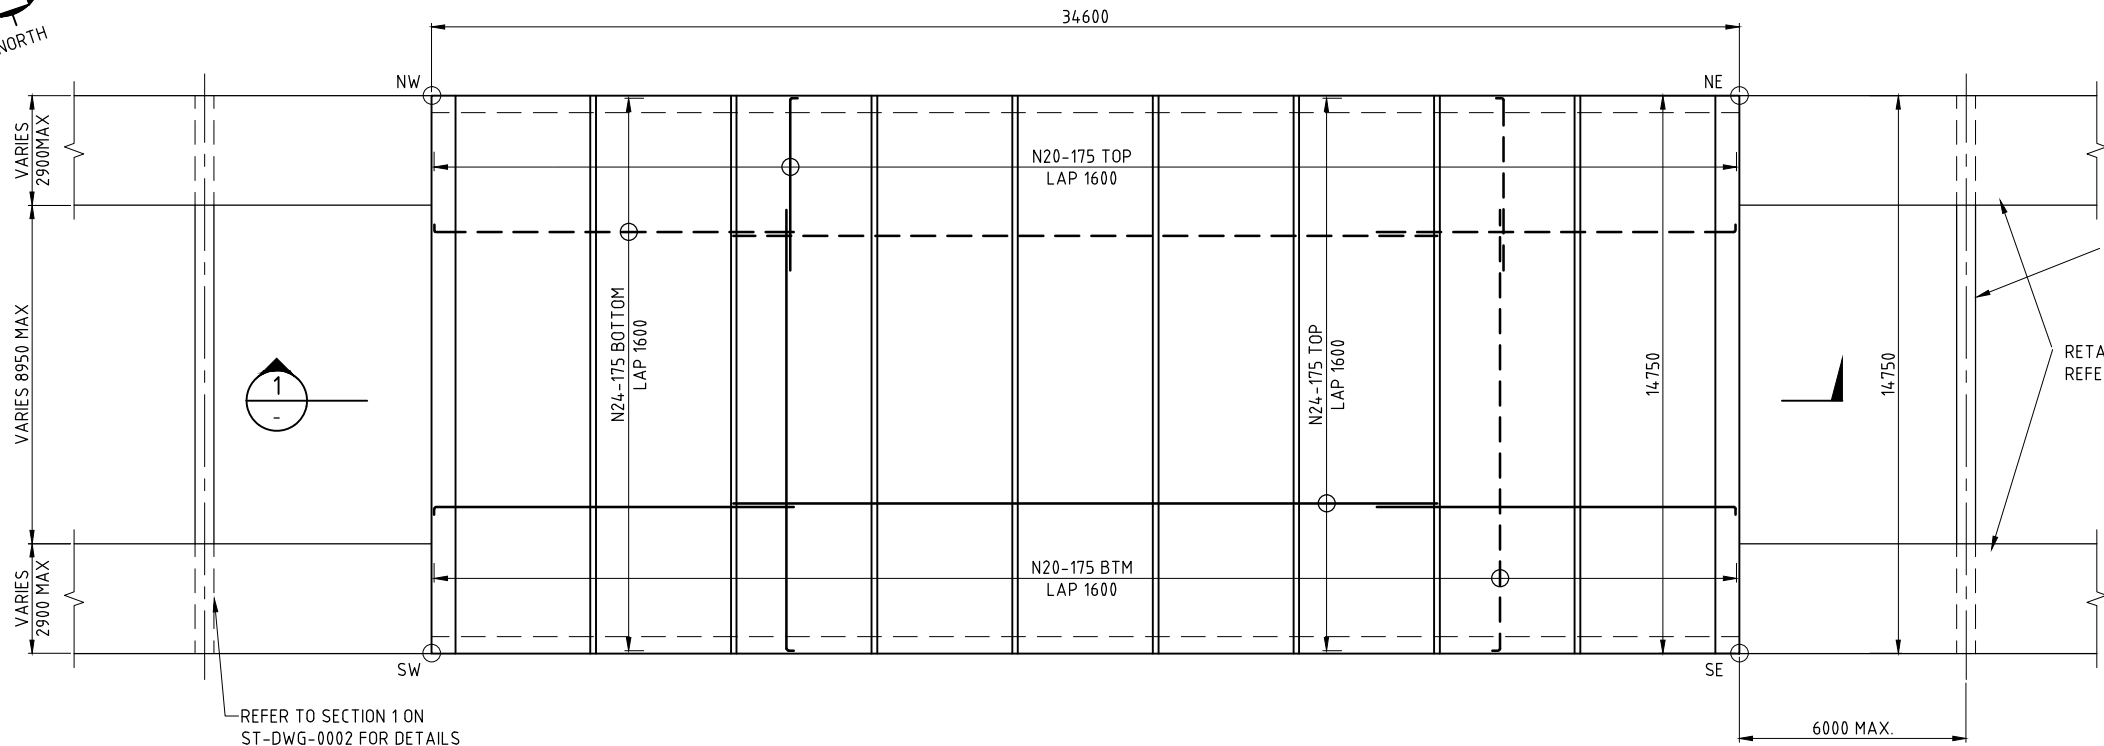

SETOUT FOR CULVERT BASE SLAB			
SET-OUT POINT	EASTING	NORTHING	LEVEL
NW	327514.648	1270744.539	1.90
NE	327548.754	1270738.890	1.90
SW	327512.238	1270729.988	1.83
SE	327546.343	1270724.338	1.83

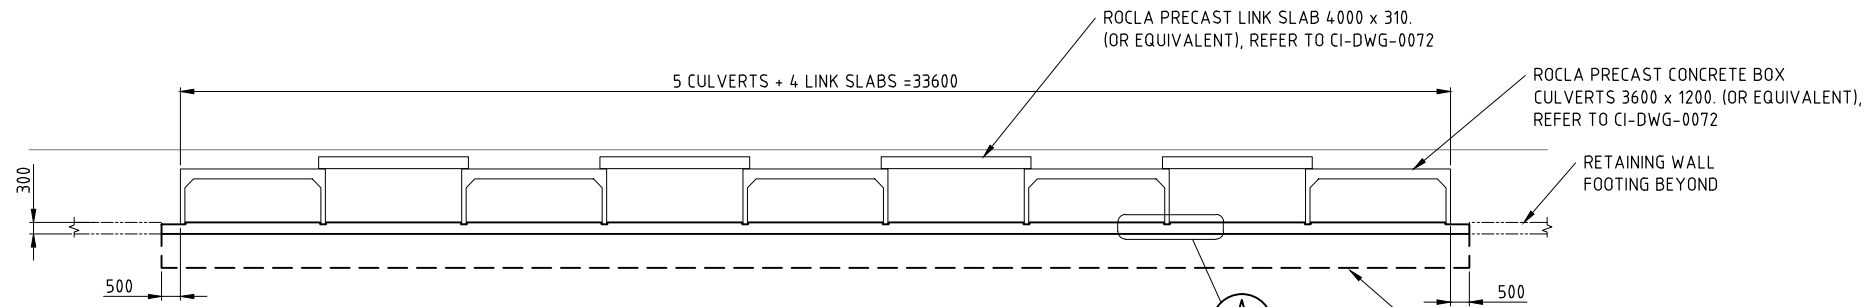


A diagram of a cell represented by a circle. Inside the circle, at the top, is a plus sign (+). Below the plus sign, centered, is the letter 'A'. A horizontal line divides the circle into two halves. Below the line, centered, is a minus sign (-).

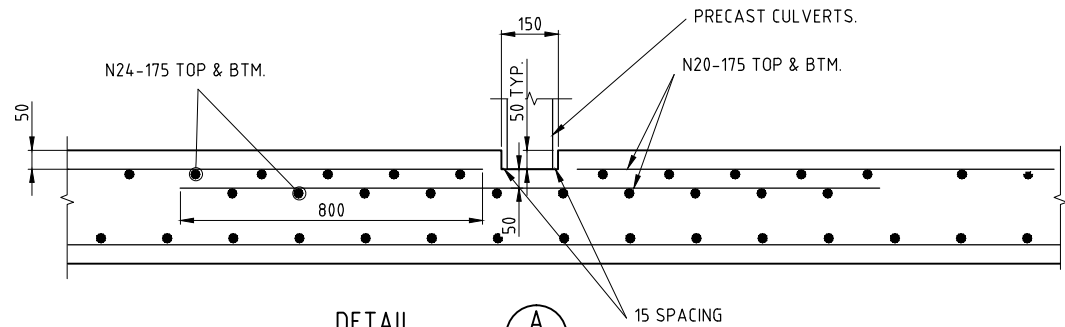

DETAIL 
SCALE 1:10

- ## NOTES
1. PROPOSED BOUNDARY AND SERVICES OMITTED FOR CLARITY.
 2. PRE-CAST CULVERT CROWN UNITS AT UPSTREAM AND DOWNSTREAM END SHALL BE PRE-CAST WITH REINFORCED CONCRETE HEADWALL, TOP OF HEADWALL TO MATCH TOP OF ADJACENT BLOCK WALL.
 3. STORMWATER PIPES TO CONNECT INTO BOX CULVERTS ON SOUTHERN SIDE OF ROAD. REFER TO DRAWING CI-DWG-0070 & 0072 FOR DRAINAGE ARRANGEMENT.

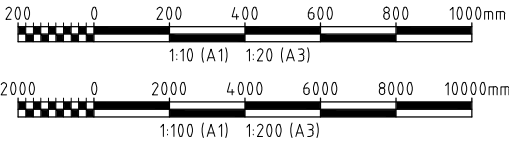

--	--	