

Mixed Use Re-development Petersham sites 1, 2 & 3

Development Application

Drawing List

<u>DRAWING NO.</u>	<u>DRAWING TITLE</u>	<u>SCALE</u>
LA00	Cover sheet	nts @ A1
LA01	Master plan context	1:1000@A1
LA02	Tree retention & removal plan	1:500 @ A1
LA03	Master plan	1:500 @ A1
LA04	Public domain character	1:500 @ A1
LA05	Site 1 Design principles	1:200 @A1
LA06	Site 1 Planting character	nts @ A1
LA07	Site 1 Planting plan- Ground floor	1:200 @ A1
LA08	Site 1 Planting plan - Level 1	1:200 @ A1
LA09	Site 1 Planting plan - Level 9	1:200 @ A1
LA10	Site 1 - Section	1:50 @ A1
LA11	Site 2 Design principles	1:200 @ A1
LA12	Site 2 Planting character	nts @ A1
LA13	Site 2 Planting plan - Ground floor & Level one	1:200 @ A1
LA14	Site 2 Planting plan - Level 5	1:200 @ A1
LA15	Site 2 - sections	As Shown @ A1
LA16	Site 3 Design principles	1:200 @ A1
LA17	Site 3 Planting character	nts @ A1
LA18	Site 3 Planting plan - Level B1 & Level one	1:200 @ A1
LA19	Site 3 Planting plan - Level eight	1:200 @ A1
LA20	Site 3 - sections	As Shown @ A1
LA21	Landscape details	As Shown @ A1
LA22	Landscape details 2	As Shown @ A1

Mixed Use Re-development
Petersham sites 1, 2 & 3



Contextual Masterplan

EXISTING VEGETATION SCHEDULE

ID	BOTANICAL NAME	COMMON NAME	HEIGHT (m)	RETAINED/ REMOVED
1	<i>Fraxinus ornus</i>	Manna Ash	3	REMOVED
2	<i>Fraxinus ornus</i>	Manna Ash	4	REMOVED
3	<i>Callistemon viminalis</i>	Bottle Brush	6	REMOVED
4	<i>Callistemon viminalis</i>	Bottle Brush	4	REMOVED
5	<i>Callistemon viminalis</i>	Bottle Brush	8	REMOVED
6	<i>Callistemon viminalis</i>	Bottle Brush	7	REMOVED
7	<i>Melaleuca bracteata</i>	Black Tea Tree	8	REMOVED
8	<i>Melaleuca bracteata</i>	Black Tea Tree	8	REMOVED
9	<i>Melaleuca bracteata</i>	Black Tea Tree	8	REMOVED
10	<i>Melaleuca bracteata</i>	Black Tea Tree	7	REMOVED
11	<i>Zelkova serrata</i>	Japanese Elm	8	REMOVED
12	<i>Pyrus calleryana</i>	Ornamental Pear	5	REMOVED
13	<i>Zelkova serrata</i>	Japanese Elm	5	REMOVED
14	<i>Pyrus calleryana</i>	Ornamental Pear	10	REMOVED
15	<i>Callistemon viminalis</i>	Bottle Brush	7	REMOVED
16	<i>Fraxinus ornus</i>	Manna Ash	6	REMOVED
17	<i>Lophostemon confertus</i>	Brush Box	13	RETAINED
18	<i>Tristanopsis lauma</i>	Water Gum	6	RETAINED
19	<i>Callistemon viminalis</i>	Bottle Brush	7	REMOVED
20	<i>Callistemon viminalis</i>	Bottle Brush	6	REMOVED
21	<i>Eucalyptus macrocorys</i>	Tallowood	18	REMOVED
22	<i>Eucalyptus macrocorys</i>	Tallowood	18	REMOVED
23	<i>Syagrus romanzoffiana</i>	Cocos Palm	17	RETAINED
24	<i>Corymbia maculata</i>	Spotted Gum	19	REMOVED
25	<i>Corymbia citriodora</i>	Lemon Scented Gum	19	REMOVED
26	<i>Corymbia citriodora</i>	Lemon Scented Gum	18	REMOVED
27	<i>Eucalyptus botryoides</i>	Southern Mahogany	14	REMOVED
28	<i>Corymbia citriodora</i>	Lemon Scented Gum	15	REMOVED
29	<i>Pittosporum undulatum</i>	Sweet Pittosporum	8	REMOVED
30	<i>Corymbia citriodora</i>	Lemon Scented Gum	17	RETAINED
31	<i>Melaleuca quinquenervia</i>	Paperbark	16	RETAINED
32	<i>Melaleuca quinquenervia</i>	Paperbark	16	RETAINED
33	<i>Melaleuca quinquenervia</i>	Paperbark	14	RETAINED
34	<i>Melaleuca quinquenervia</i>	Paperbark	10	RETAINED
35	<i>Melaleuca quinquenervia</i>	Paperbark	12	RETAINED
36	<i>Callistemon viminalis</i>	Bottle Brush	4	RETAINED
37	<i>Callistemon viminalis</i>	Bottle Brush	4	RETAINED
38	<i>Callistemon viminalis</i>	Bottle Brush	4	RETAINED
39	<i>Callistemon viminalis</i>	Bottle Brush	3	RETAINED
40	<i>Eucalyptus macrocorys</i>	Tallowood	19	REMOVED
41	<i>Eucalyptus cirerea</i>	Argyle Apple	15	REMOVED
42	<i>Eucalyptus macrocorys</i>	Tallowood	14	REMOVED
43	<i>Eucalyptus macrocorys</i>	Tallowood	15	REMOVED
44	<i>Eucalyptus scoparia</i>	Wallangarra White Gum	13	REMOVED
45	<i>Wallangarra White Gum</i>	She Oak	16	REMOVED
46	<i>Wallangarra White Gum</i>	She Oak	17	RETAINED
47	<i>Liquidambar styraciflua</i>	Liquidambar	14	RETAINED
48	<i>Lophostemon confertus</i>	Brush Box	17	REMOVED
49	<i>Brachychiton acerifolius</i>	Flame Tree	8	REMOVED
50	<i>Eucalyptus tereticornis</i>	Red Gum	18	REMOVED
51	<i>Jacaranda mimosaeifolia</i>	Jacaranda	10	REMOVED
52	<i>Eucalyptus macrocorys</i>	Tallowood	12	REMOVED
53	<i>Plumeria actinophylla</i>	Frangipani	5	REMOVED
54	<i>Wallangarra White Gum</i>	She Oak	10	REMOVED
55	<i>Callistemon viminalis</i>	Bottle Brush	3	REMOVED
56	<i>Wallangarra White Gum</i>	She Oak	9	REMOVED
57	<i>Wallangarra White Gum</i>	She Oak	9	REMOVED
58	<i>Wallangarra White Gum</i>	She Oak	7	REMOVED
59	<i>Wallangarra White Gum</i>	She Oak	14	REMOVED
60	<i>Pittosporum undulatum</i>	Sweet Pittosporum	8	REMOVED
61	<i>Eucalyptus macrocorys</i>	Tallowood	18	REMOVED
62	<i>Cinnamomum camphora</i>	Camphor Laurel	4	REMOVED
63	<i>Eucalyptus scoparia</i>	Wallangarra White Gum	17	REMOVED
64	<i>Eucalyptus scoparia</i>	Wallangarra White Gum	16	REMOVED
65	<i>Elaeocarpus reticulatus</i>	Blueberry Ash	5	RETAINED
66	<i>Elaeocarpus reticulatus</i>	Blueberry Ash	6	RETAINED
67	<i>Elaeocarpus reticulatus</i>	Blueberry Ash	5	RETAINED
68	<i>Eucalyptus scoparia</i>	Wallangarra White Gum	17	RETAINED
69	<i>Allocasuarina littoralis</i>	Black She Oak	13	RETAINED
70	<i>Draecena sp</i>		8	RETAINED
71	<i>Plumeria actinophylla</i>	Frangipani	5	RETAINED
72	<i>Eucalyptus macrocorys</i>	Tallowood	12	REMOVED
73	<i>Syagrus romanzoffiana</i>	Cocos Palm	10	REMOVED
74	<i>Melaleuca quinquenervia</i>	Paperbark	11	REMOVED
75	<i>Wallangarra White Gum</i>	She Oak	14	REMOVED
76	<i>Syagrus romanzoffiana</i>	Cocos Palm	12	REMOVED
77	<i>Eucalyptus macrocorys</i>	Tallowood	15	REMOVED
78	<i>Melaleuca quinquenervia</i>	Paperbark	7	REMOVED
79	<i>Syagrus romanzoffiana</i>	Cocos Palm	10	REMOVED
80	<i>Syagrus romanzoffiana</i>	Cocos Palm	10	REMOVED
81	<i>Syagrus romanzoffiana</i>	Cocos Palm	8	REMOVED
82	<i>Eucalyptus macrocorys</i>	Tallowood	18	REMOVED
83	<i>Eucalyptus macrocorys</i>	Tallowood	18	REMOVED





Design principles:

- ① Site 1 new residential development
- ② Site 2 new residential development
- ③ Site 3 new mixed use development
- ④ Cobble paved lane way with access to Regent Street
- ⑤ Level 1 communal open space (podium above RSL)
- ⑥ Communal rooftop terrace on level 8
- ⑦ SOHOS with lane way access.
- ⑧ Podium pocket park / through site link
- ⑨ Entry to RSL from Trafalgar Street
- ⑩ Shared user space & new streetscape
- ⑪ Melaleuca quinquenervia distinctive site trees retained
- ⑫ New street trees to compliment site character & location
- ⑬ Site 1 (level 9) Roof Garden
- ⑭ Site 2 (level 5) Roof Garden


Proposed Street trees:

*Lophostemon confertus
 *Zelkova serrata 'Green Vase'
 As per Marrickville STMP Part 5_Sept 14

Additional proposed species for consideration to Regent Street:

*Angophora costata
 *Corymbia citriodora

Public domain areas

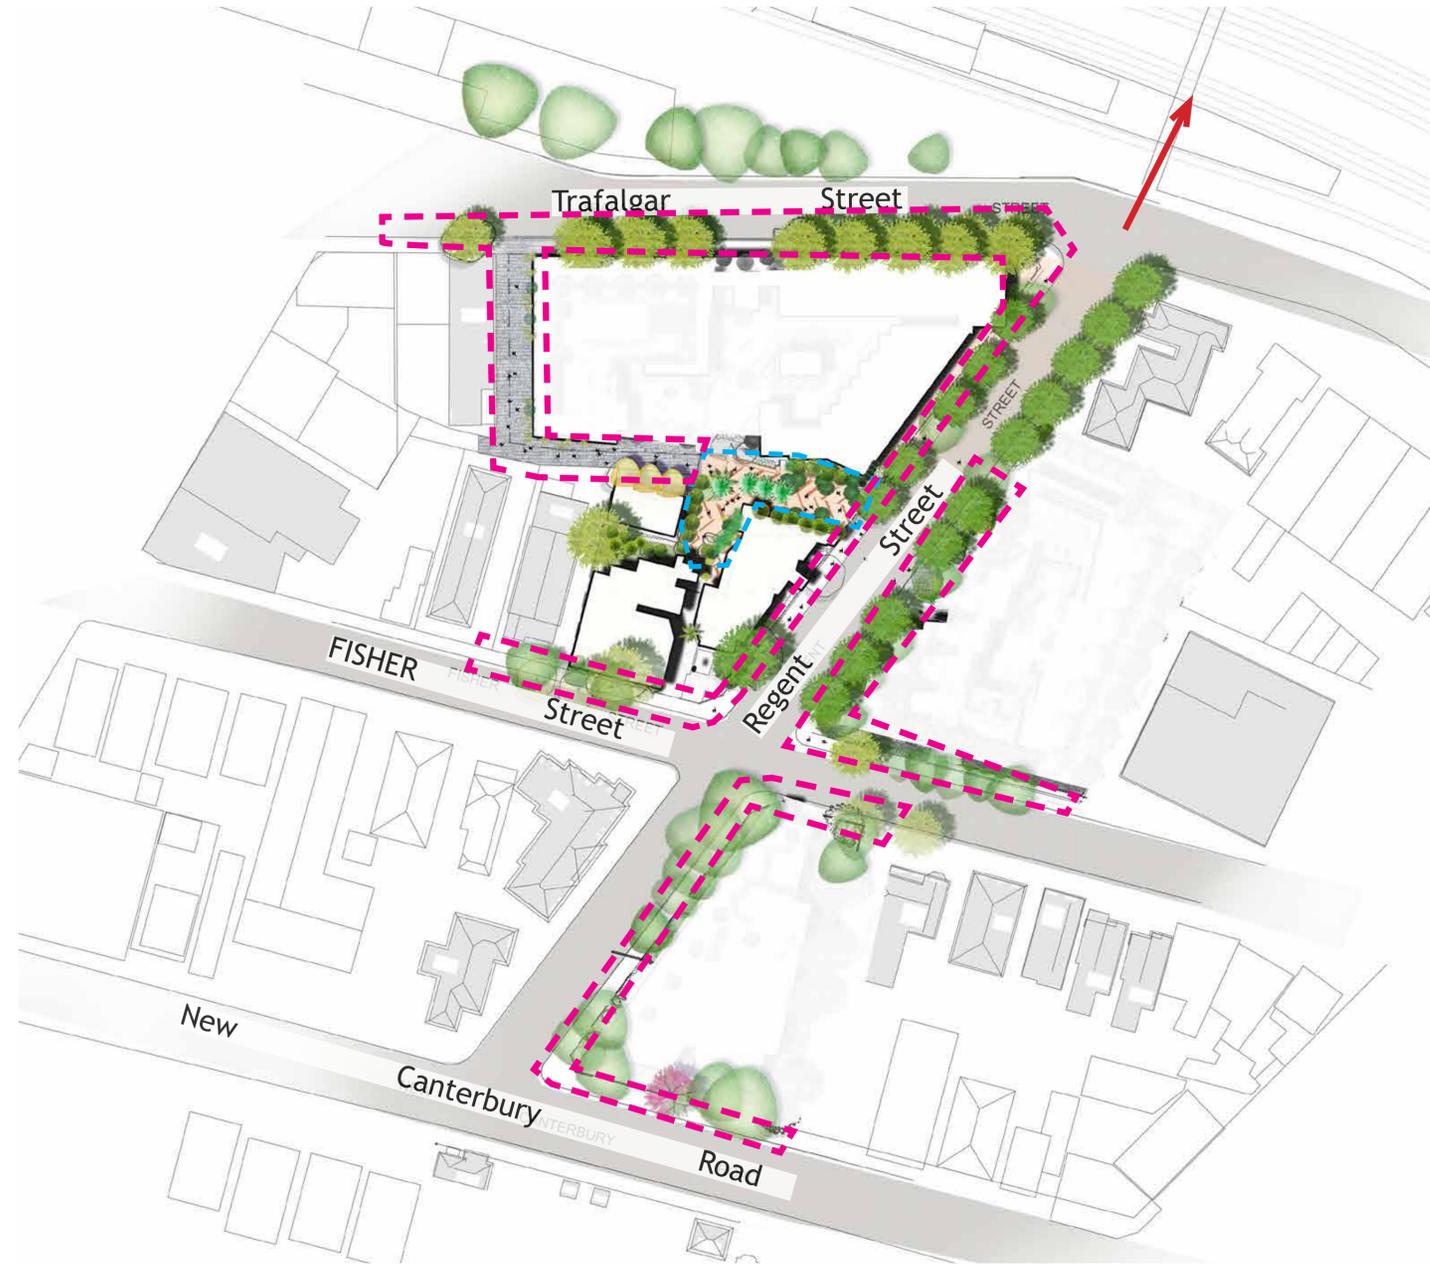

Legend

Proposed streetscape treatment



Cobblestone laneway



Pocket park/ through site link



Entry to Petersham Station



Public domain elements



Site 1



- ① Trees along northern edge providing privacy & screening
- ② Feature screen along wall
- ③ Lookout space to provide green amenity
- ④ Trees to provide shade in western facing courtyard
- ⑤ Feature trees on top of basement entrance draws views from street, spillover planting to carpark
- ⑥ Native shrubs & trees along eastern edge of side providing privacy
- ⑦ Private courtyard to each first floor unit
- ⑧ Vegetation buffer along site boundary
- ⑨ Integrated herb garden to timber seat
- ⑩ Screen planting to fence along street
- ⑪ Timber platform seating




Planting Character



Site 01 - Level 9 Planting plan


7

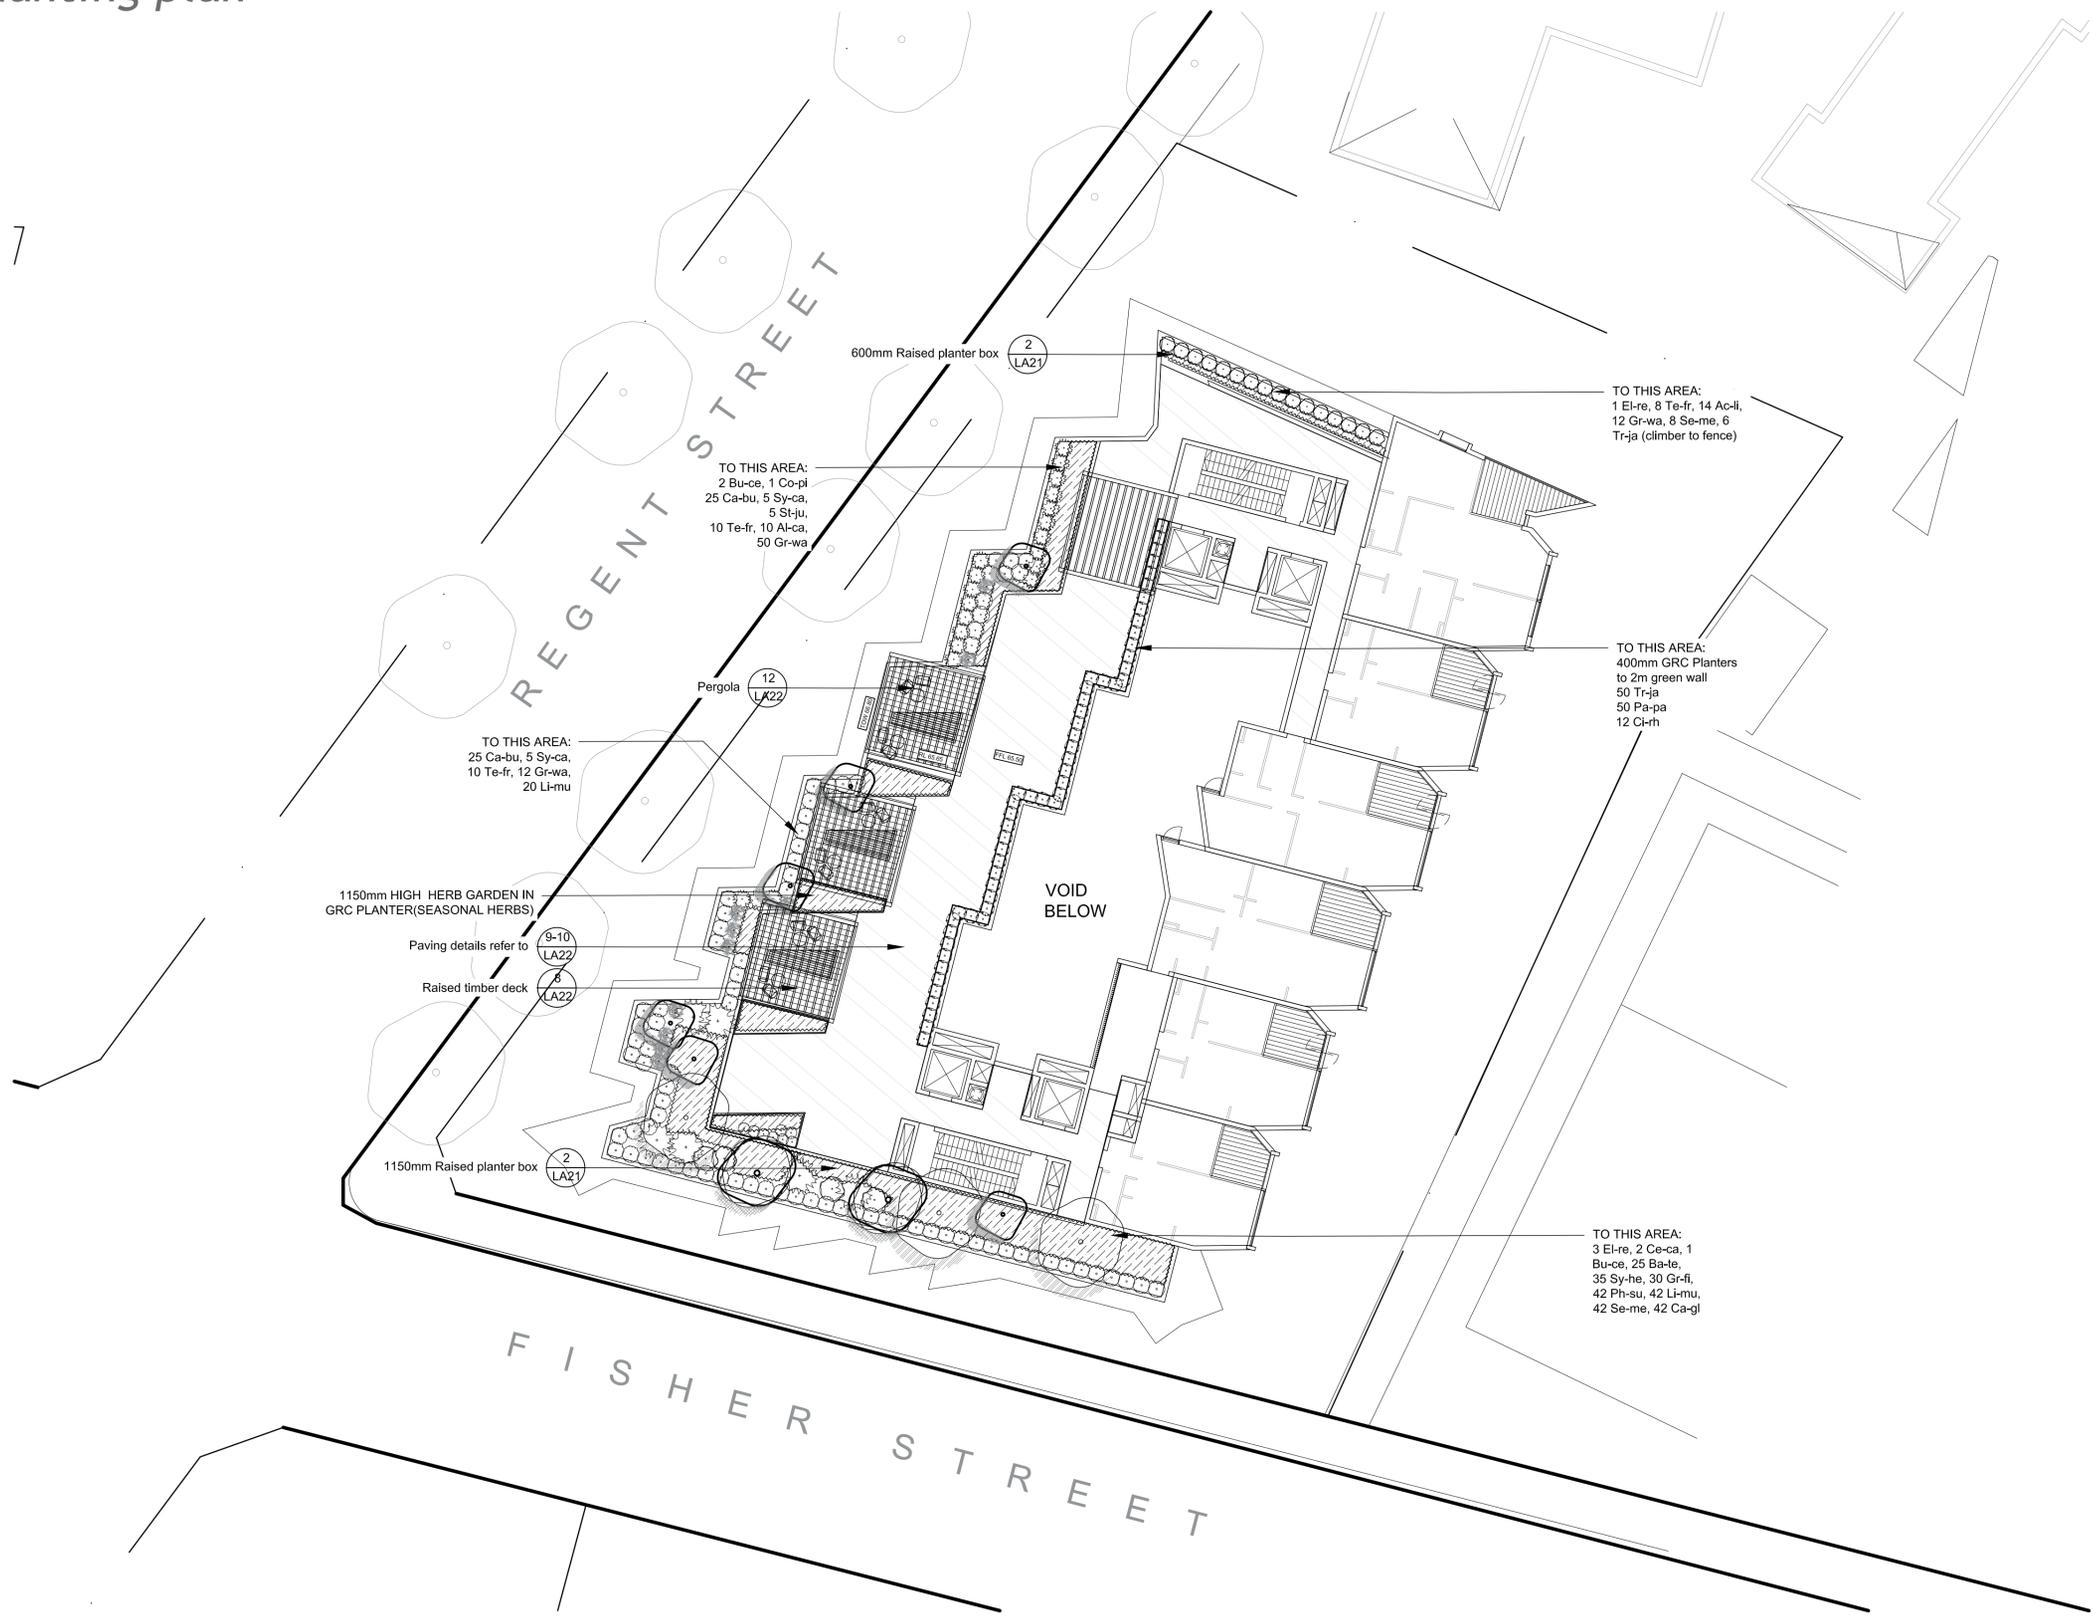

LEGEND:	
	SITE BOUNDARY
	PROPOSED STREET TREE
	PROPOSED TREE
	PROPOSED SHRUBS
	PROPOSED GROUNDCOVERS AND CLIMBERS
	TIMBER DECKING
	ARTIFICIAL TURF
	TIMBER SEAT

ISSUE	DESCRIPTION	DATE
A	FOR DA	25.11.2018

PROJECT: MIXED USE RE-DEVELOPMENT, PETERSHAM			
DRAWING TITLE: SITE 1 PLANTING PLAN - LEVEL 9			
SCALE: 1:200	CHECKED: DMT	DRAWING NO: LA09	REVISION: A
CREATED: 28/11/2016	JOB NO: 16-0835	DESIGNED: DMT	
CLIENT: DEICORP			
Copyright of Taylor Brammer Landscape Architects Pty Ltd. ABN 61 098 724 988			

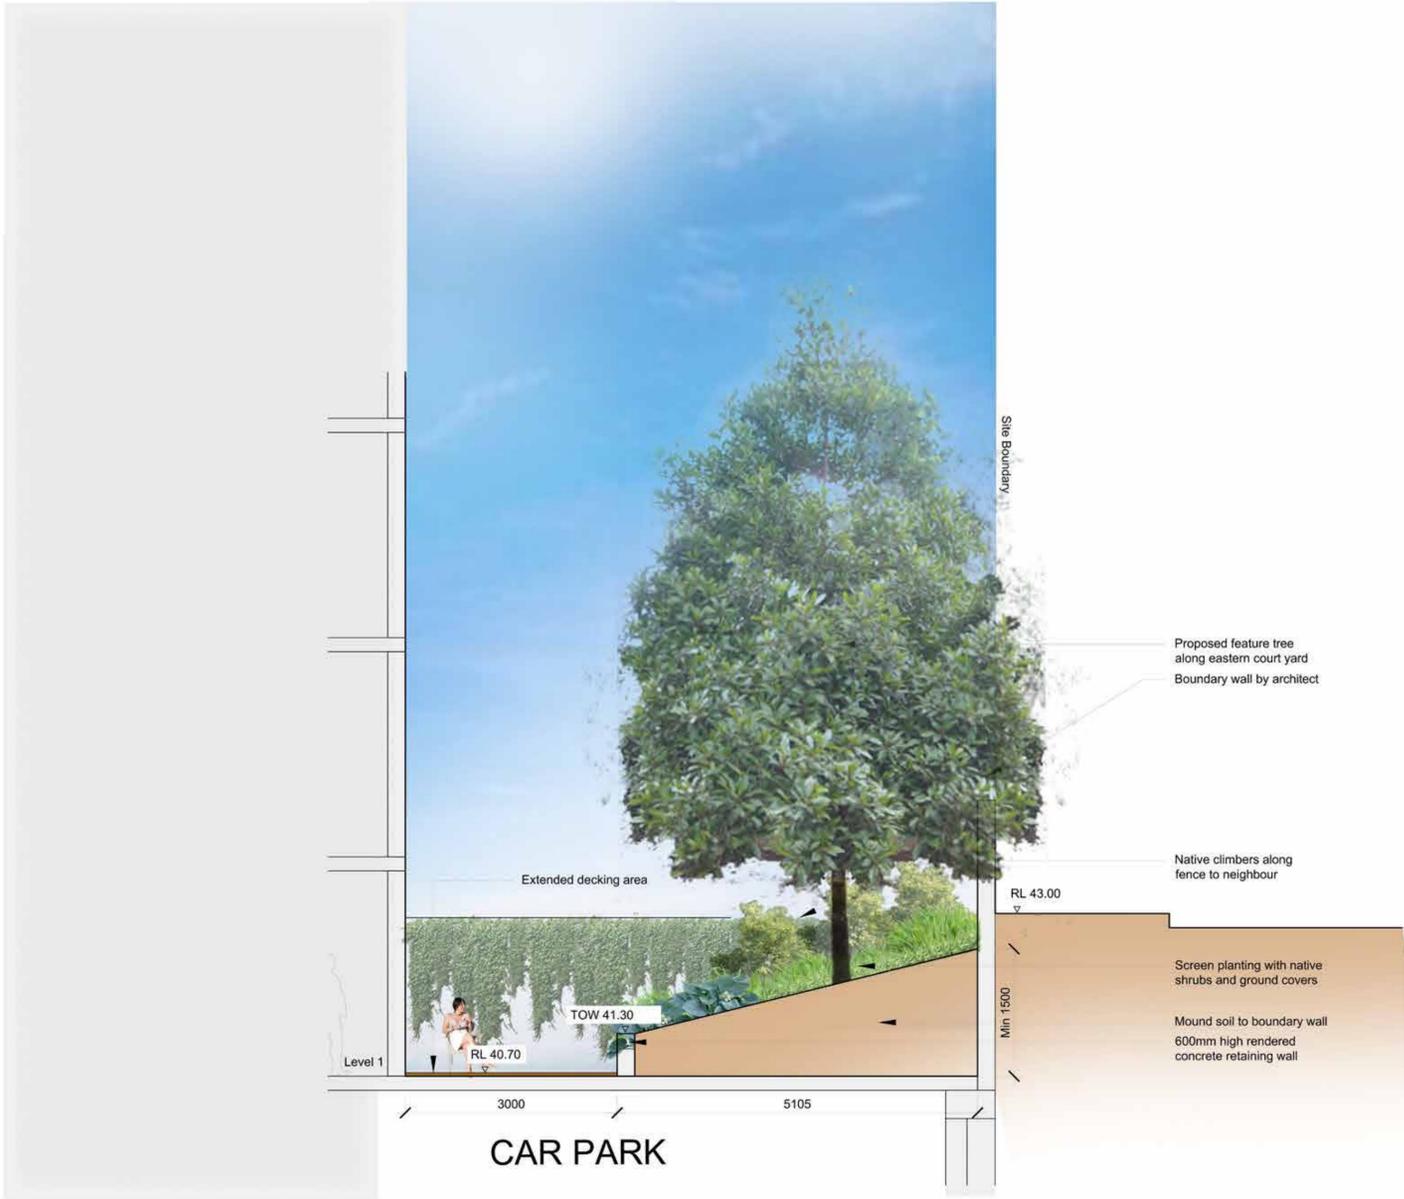

Section AA



Typical planting - courtyards



Boundary fence



Raised planter with produce



Timber seat

Site 2




- 1 Small deciduous trees to the main entrance of the building
- 2 Feature tree to southern side of the building with associated shrub planting to complement the streetscape
- 3 Detail planting & native shrubs on southern side under roof line
- 4 Vegetation buffer with existing trees retained & nature species to the site boundary
- 5 Detailed planting in raised planter to private court yard
- 6 Herb garden in planter
- 7 BBQ area
- 8 Light weight pergola to provide amenity






GROUND FLOOR/ LEVEL 1

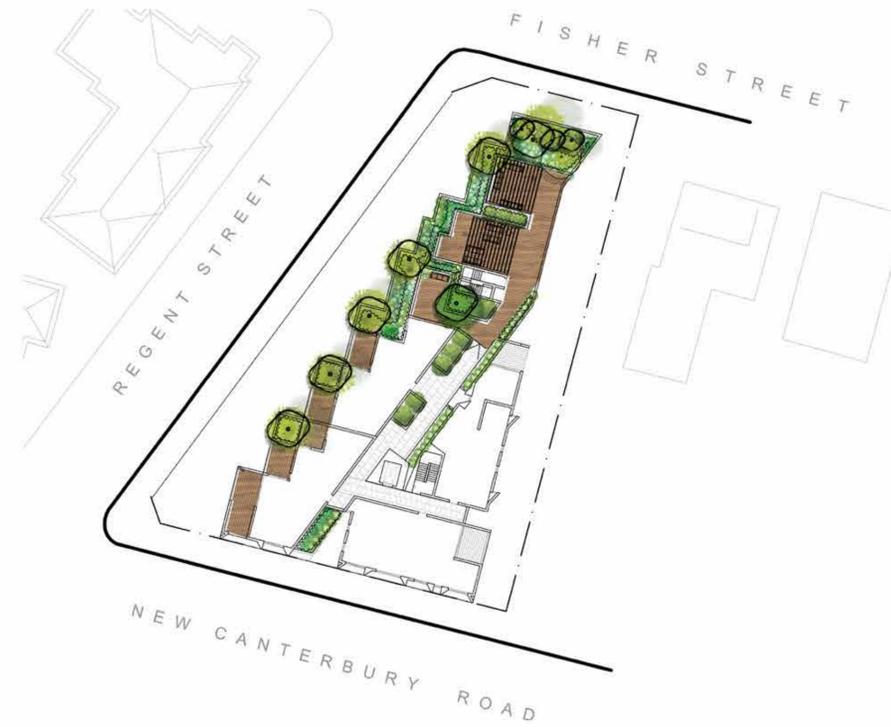


LEVEL 5



Planting Character

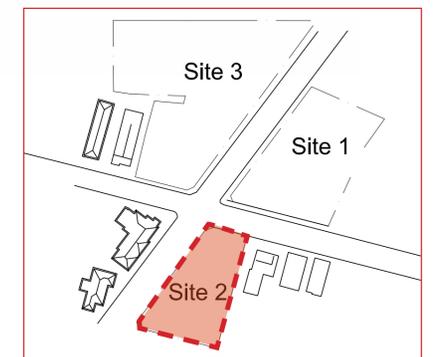

Site 02- Ground Floor Planting plan

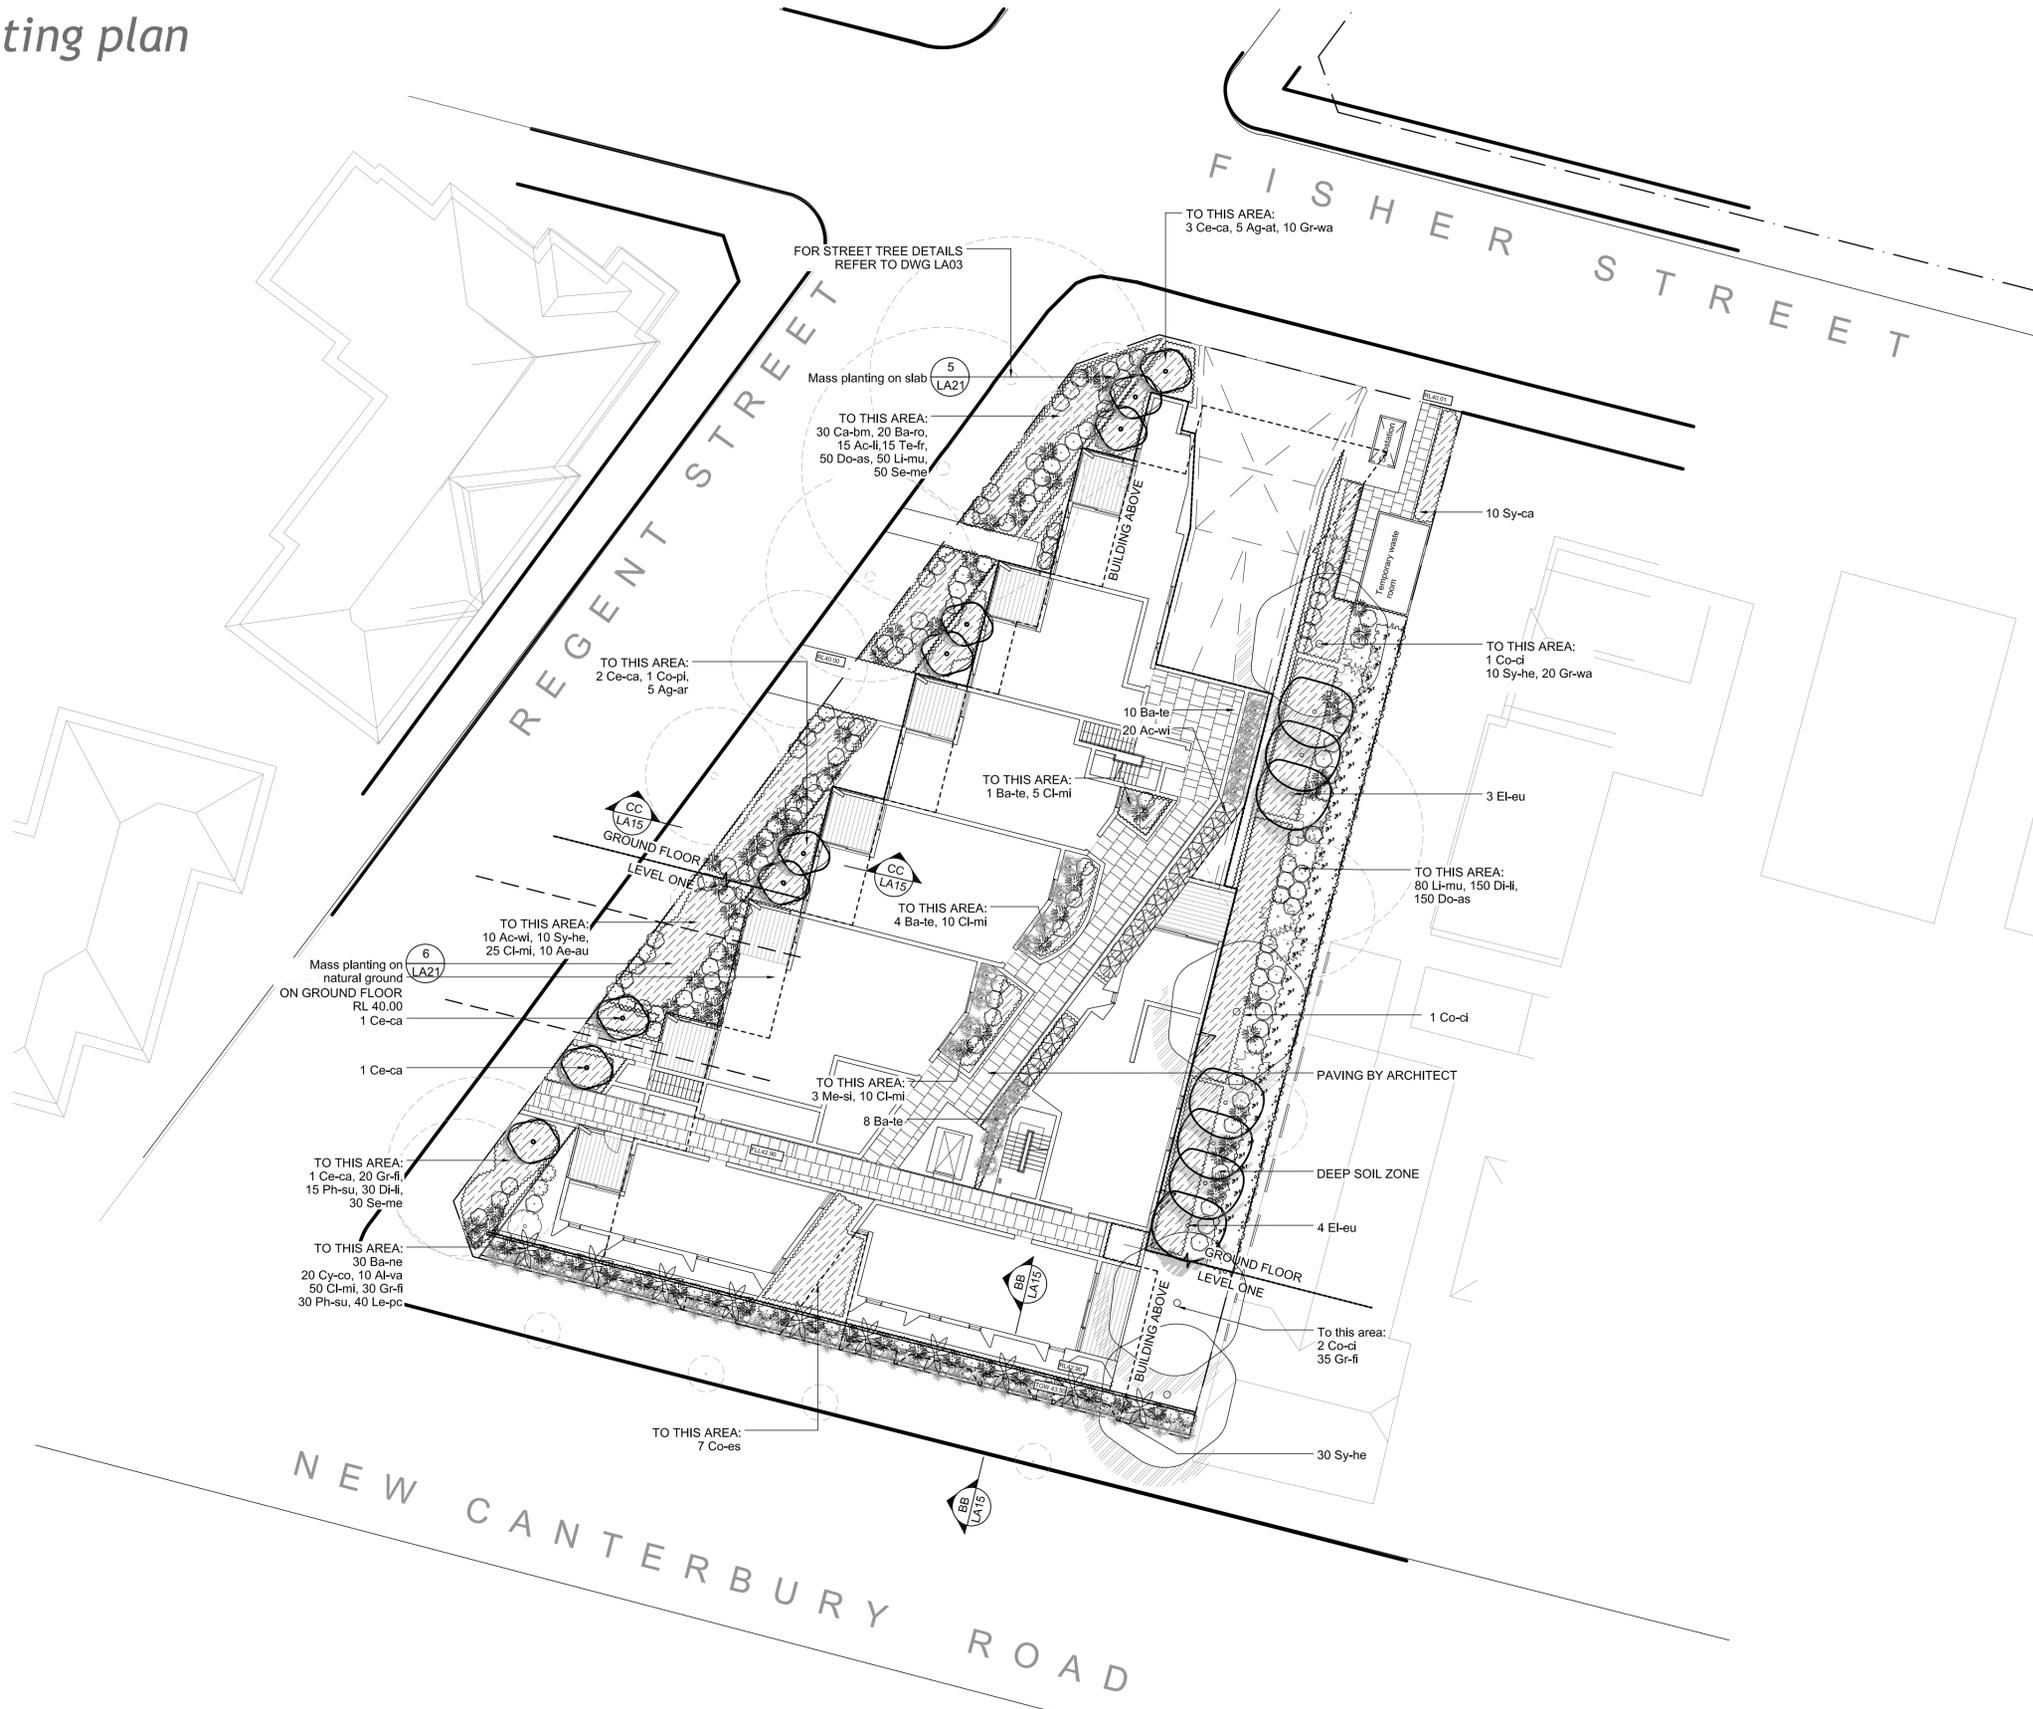


PLANT SCHEDULE					
CODE	BOTANICAL NAME	COMMON NAME	MATURE HEIGHT	POT SIZE	QTY
TREES					
Ba-te	<i>Bambusa textilis 'Gracilis'</i>	Slender Weavers	2m	45L	18
Co-ci	<i>Corymbia citriodora</i>	Lemon Scented Gum	10m	100L	5
Cy-co	<i>Cyathea cooperii</i>	Coin Spot Tree Fern	5m	45L	10
Ei-eu	<i>Elaeocarpus eumundii</i>	Quandong	4m	45L	11
Ei-re	<i>Elaeocarpus reticulatus</i>	Blueberry Ash	10m	45L	1
La-na	<i>Lagerstroemia indica 'Natchez'</i>	Natchez crepe myrtle	3m	75L	2
SHRUBS					
Ac-ll	<i>Acacia 'Little Nugget'</i>	Wattle	1.5m	15L	61
Ac-wl	<i>Acalypha wilkesiana</i>	Copper Leaf	1.8m	25L	36
Ad-me	<i>Adenanthos 'Mailee Legend'</i>	Woollybush	1.2m	5L	4
Al-ca	<i>Alpinia caerulea 'Red Back'</i>	Native Ginger	2m	25L	26
Al-va	<i>Alpinia zerumbet 'variegata nana'</i>	Variegated Shell Ginger	0.5m	25L	0
Ba-ro	<i>Bankia robur</i>	Swamp Banksia	1.5m	25L	40
Co-es	<i>Colocasia esculenta</i>	Elephant Ears	2.4m	15L	7
Co-pl	<i>Cordyline 'Pink Dazzler'</i>	Cordyline	4m	25L	7
Le-pc	<i>Leptospermum 'Pink Cascade'</i>	Leptospermum	1.2m	5L	40
St-ju	<i>Strelitzia juncea</i>	Narrow Leafed Bird of Paradise	2m	45L	10
Sy-ca	<i>Syzygium 'Cascade'</i>	Pink Flowering Lilly Pilly	3m	25L	35
Sy-he	<i>Syzygium 'Hedgemaster'</i>	Lilly Pilly	1m	25L	59
Te-fr	<i>Teucrium Fruticans</i>	Tree Germander	1m	25L	18
GROUNDCOVERS					
Ae-au	<i>Aeonium aureum</i>	Green Rose Buds	0.6m	5L	10
Ag-at	<i>Agave attenuata</i>	Century Plant	1-1.5m	15L	72
Ap-co	<i>Aptenia cordifolia</i>	Sun Rose	0.1m	5L	26
Ca-gl	<i>Carpobrotus glaucescens</i>	Pig face	0.1m	5L	28
Di-li	<i>Dianella 'Little Jess'</i>	Flax lily	500mm	5L	273
Do-as	<i>Doodia aspera</i>	Rasp Fern	300mm	5L	200
Cl-mi	<i>Clivia miniata</i>	Kaffir Lily	500mm	15L	165
Gr-fi	<i>Grevillea 'Firecracker'</i>	Grevillea	500mm	15L	127
Gr-wa	<i>Grevillea 'Wakiti Sunrise'</i>	Grevillea	0.5m	15L	45
Li-mu	<i>Liriope Muscan 'Evergreen Giant'</i>	Turf Lily	600mm	2.5L	199
Ph-su	<i>Phormium 'Surfer Boy'</i>	Surfer Flax	0.5m	5L	59
Se-me	<i>Sedum spectabile</i>	Showy Sedum	0.4m	5L	80



LEGEND:			
	SITE BOUNDARY		PROPOSED TREE
	EXISTING TREE RETAINED		PROPOSED SHRUBS
	PROPOSED HEDGE		PROPOSED GROUNDCOVERS
	TIMBER DECKING		ARTIFICIAL TURF

PROJECT: MIXED USE RE-DEVELOPMENT, PETERSHAM			
DRAWING TITLE: SITE 2 PLANTING PLAN - GROUND FLOOR & LEVEL 1			
CLIENT: DEICROP			
SCALE: 1:200 @ A1	CHECKED: DMT	DRAWING NO: LA13	REVISION: A
CREATED: 28/11/2016	JOB NO: 16-0835	DESIGNED: DMT	
DRAWN: ARL	DATE: 25.11.2016		
Copyright of Taylor Brammer Landscape Architects Pty Ltd. ABN 61 098 724 988			

Site 02- Level 5 Planting plan

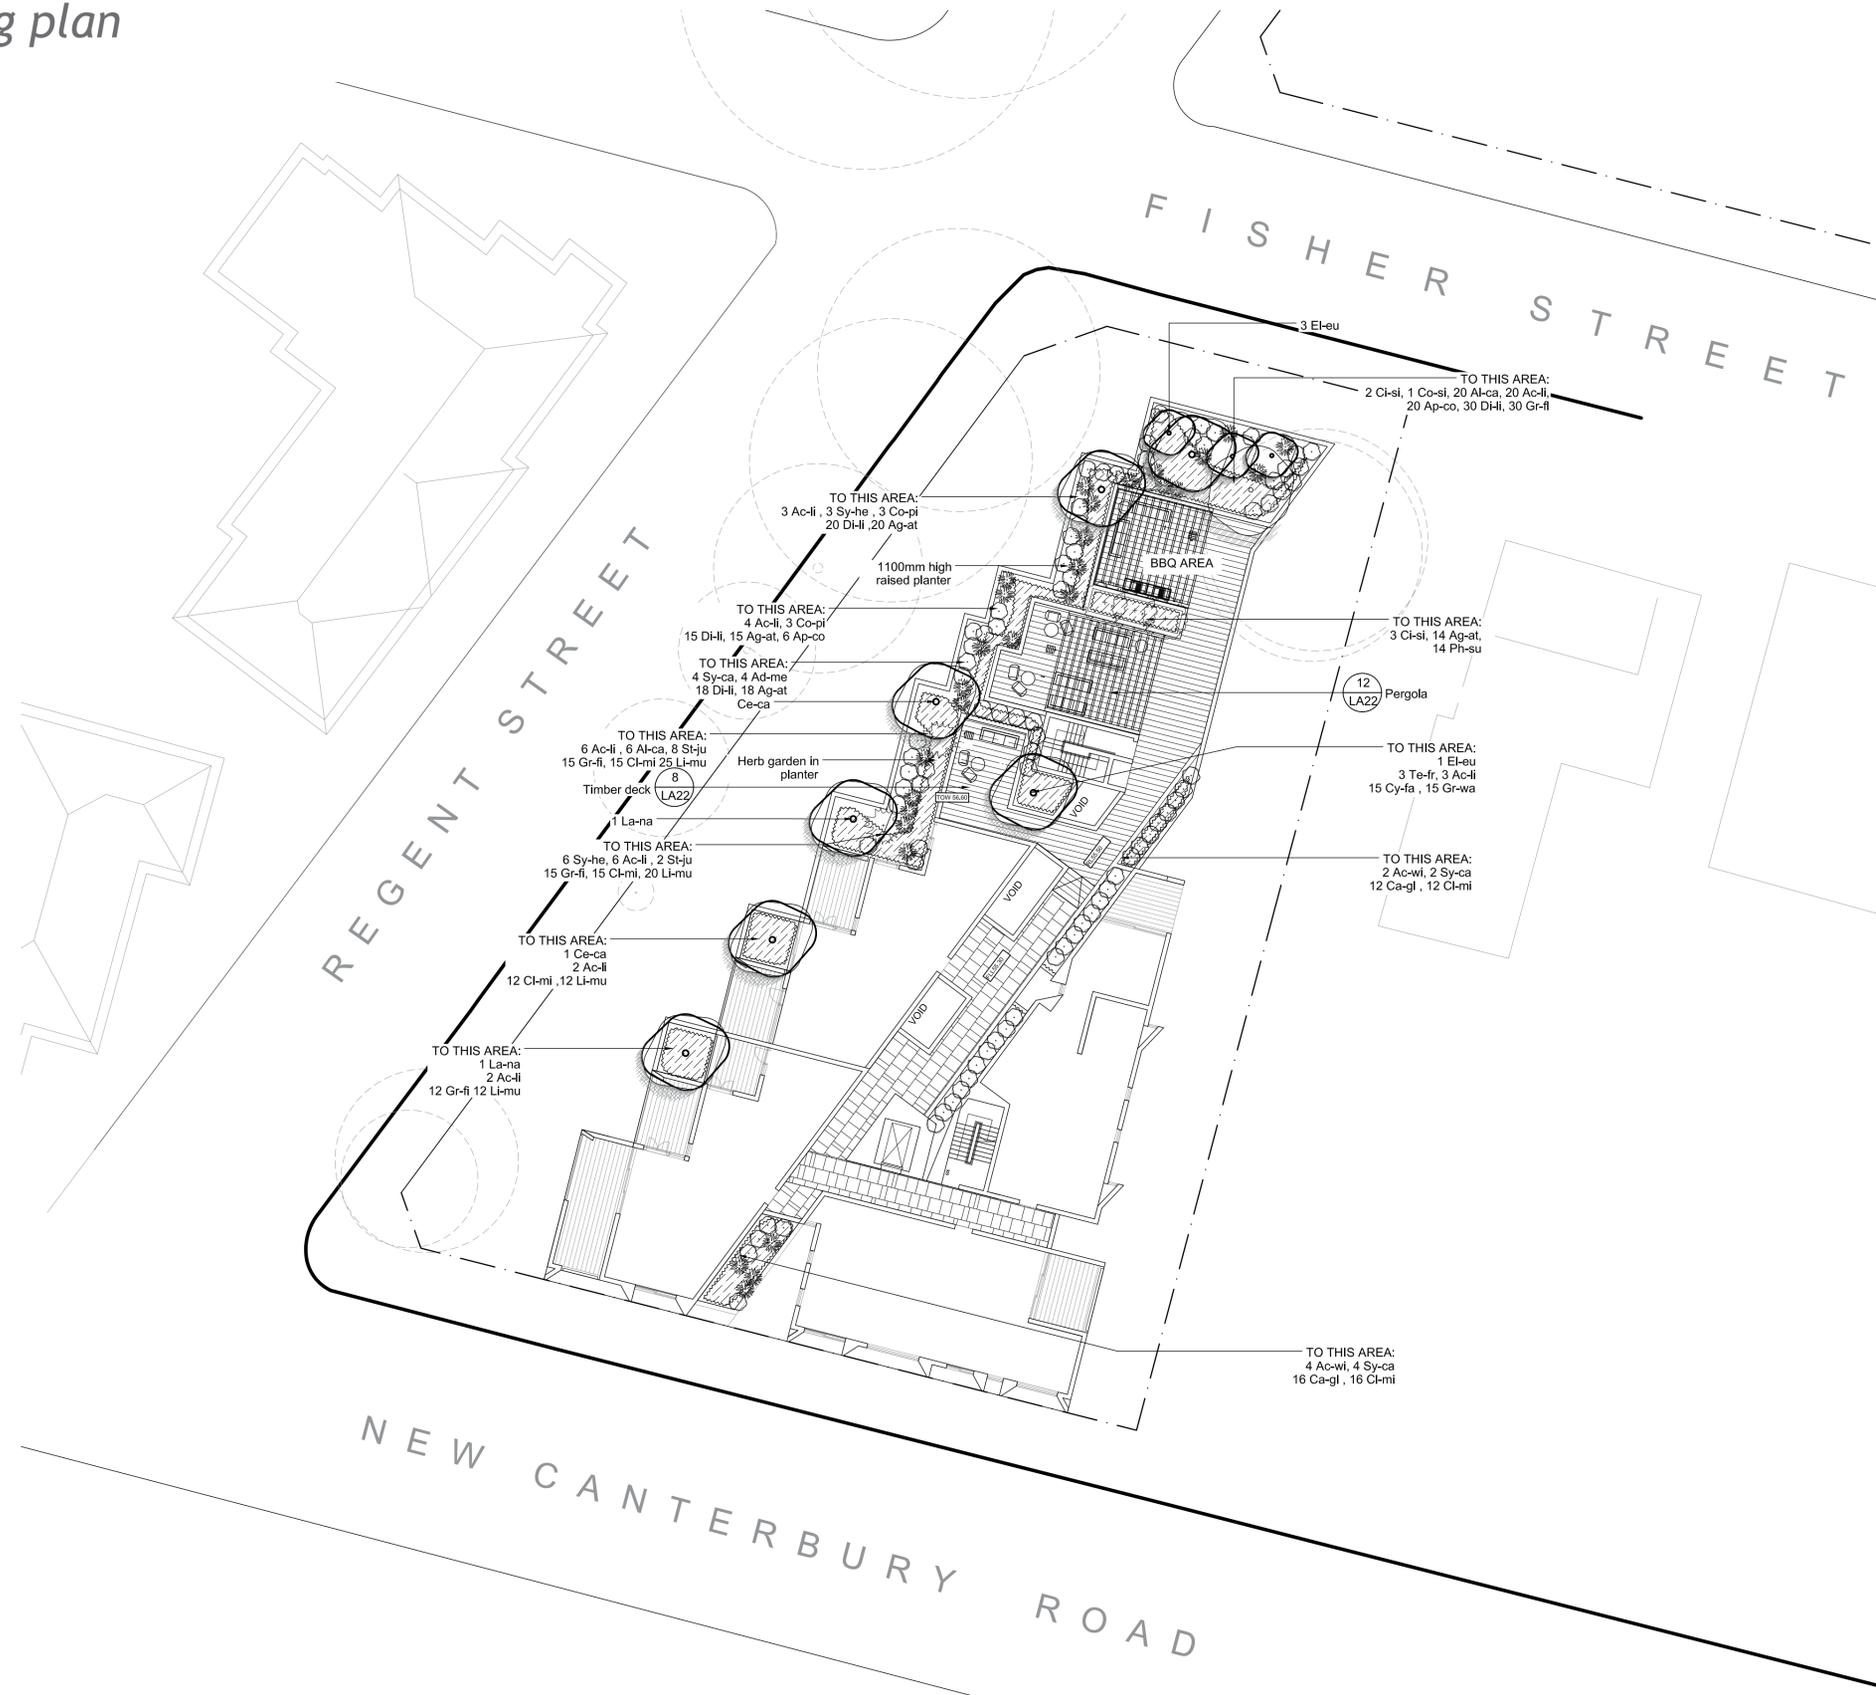


LEGEND:	
	SITE BOUNDARY
	EXISTING TREE RETAINED
	PROPOSED TREE
	PROPOSED SHRUBS
	PROPOSED GROUNDCOVERS
	PROPOSED HEDGE
	TIMBER DECKING
	ARTIFICIAL TURF


ISSUE	DESCRIPTION	DATE
A	FOR DA	25.11.2016

PROJECT: MIXED USE RE-DEVELOPMENT, PETERSHAM			
DRAWING TITLE: SITE 2 PLANTING PLAN - LEVEL 5			
SCALE: 1:200 @A1	CHECKED: DMT	DRAWING NO: LA14	REVISION: A
CREATED: 28/11/2016	JOB NO: 16-0835	DESIGNED: DMT	
CLIENT: DEICROP			
Copyright of Taylor Brammer Landscape Architects Pty Ltd. ABN 61 098 724 988			

Site 02 - Sections

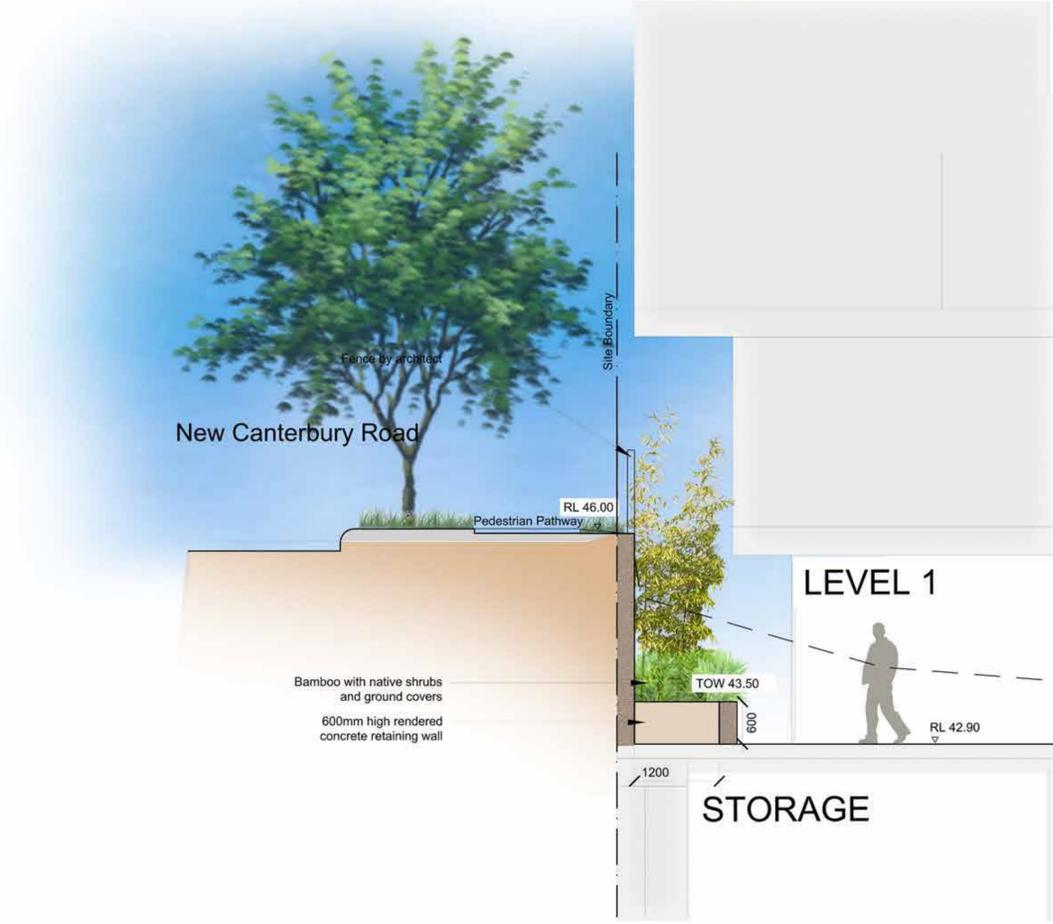

Section BB

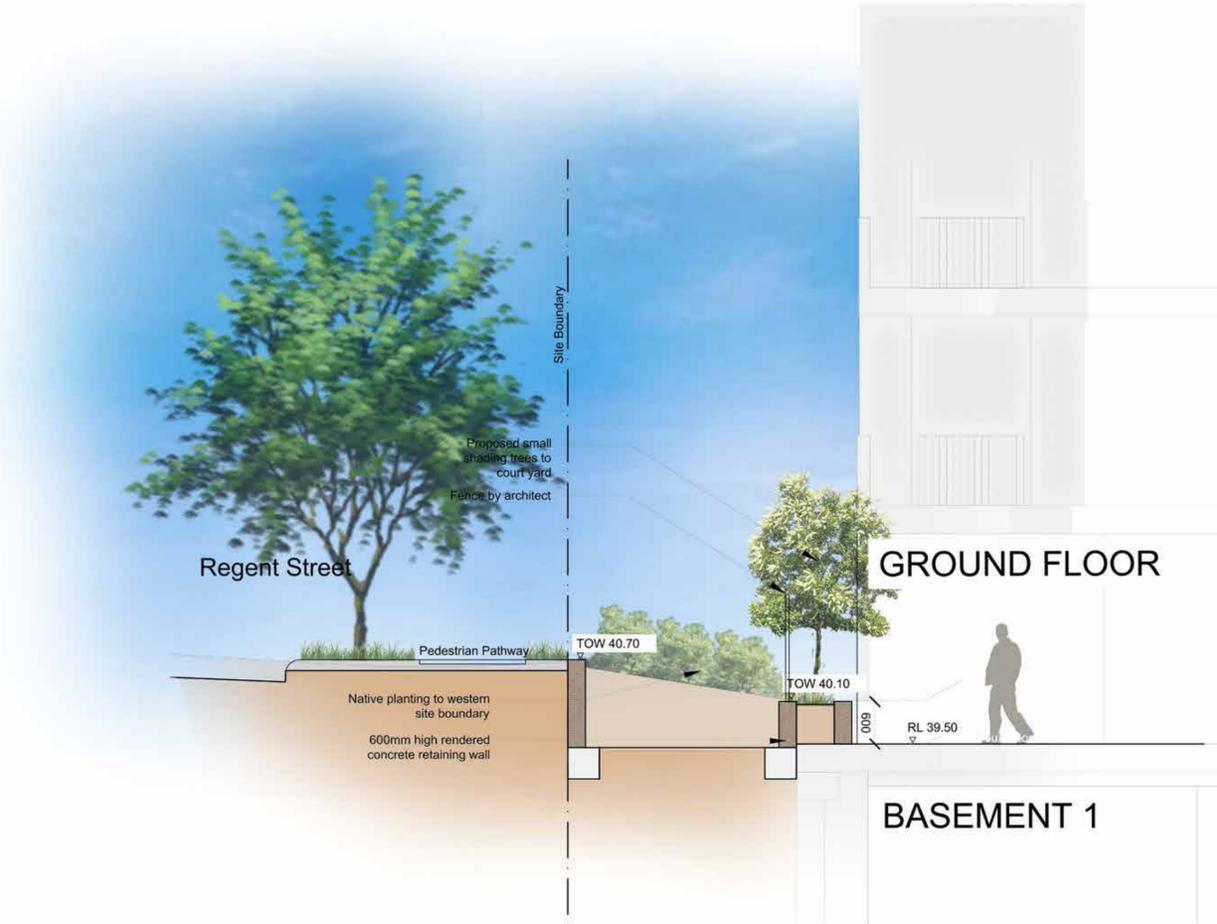

Section CC

Site 3



- 1 Feature tree to entry creating appropriately scaled avenue
- 2 Geometry paving reflecting architecture footprint
- 3 Entry pocket park to communal area
- 4 Fixed timber benches along garden bed
- 5 Central lawn area for community gathering
- 6 Timber deck area
- 7 Raised garden bed
- 8 Tree canopies surround skylight
- 9 Trees & shrubs along the edge decorating the northern building facade with three flag poles to this location
- 10 Hedge to building to provide privacy for residents
- 11 Native tree planting to 'SOHO' as part of tree replacement strategy
- 12 Small trees and shrubs along building in courtyard
- 13 South entry link through Fisher Street to pocket park
- 14 Feature trees to northern edge of building providing scale & refining building mass
- 15 Light weight pergola to provide amenity
- 16 Hedge planting to edge creating enclosure on roof for community use
- 17 Raised garden bed with trees to edge providing shade for decking area
- 18 Cobble granite paved laneway






LEVEL B1 & LEVEL 1



LEVEL 8



Planting Character

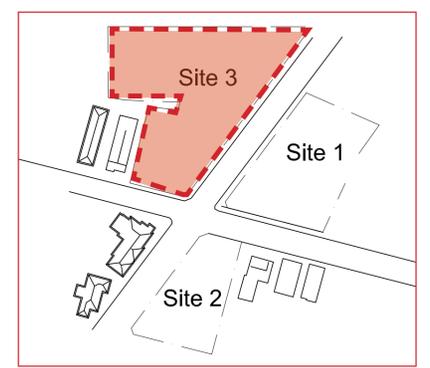


Site 03- Level 1 Planting Plan

TRAFALGAR STREET

FOZZARD LANE

LEVEL 8 PLANTING
PLAN REFER
TO LA19

GREEN WALL
(VINES IN
GROUND
20 Cl-rh
30 Pa-pa
30 Tr-ja

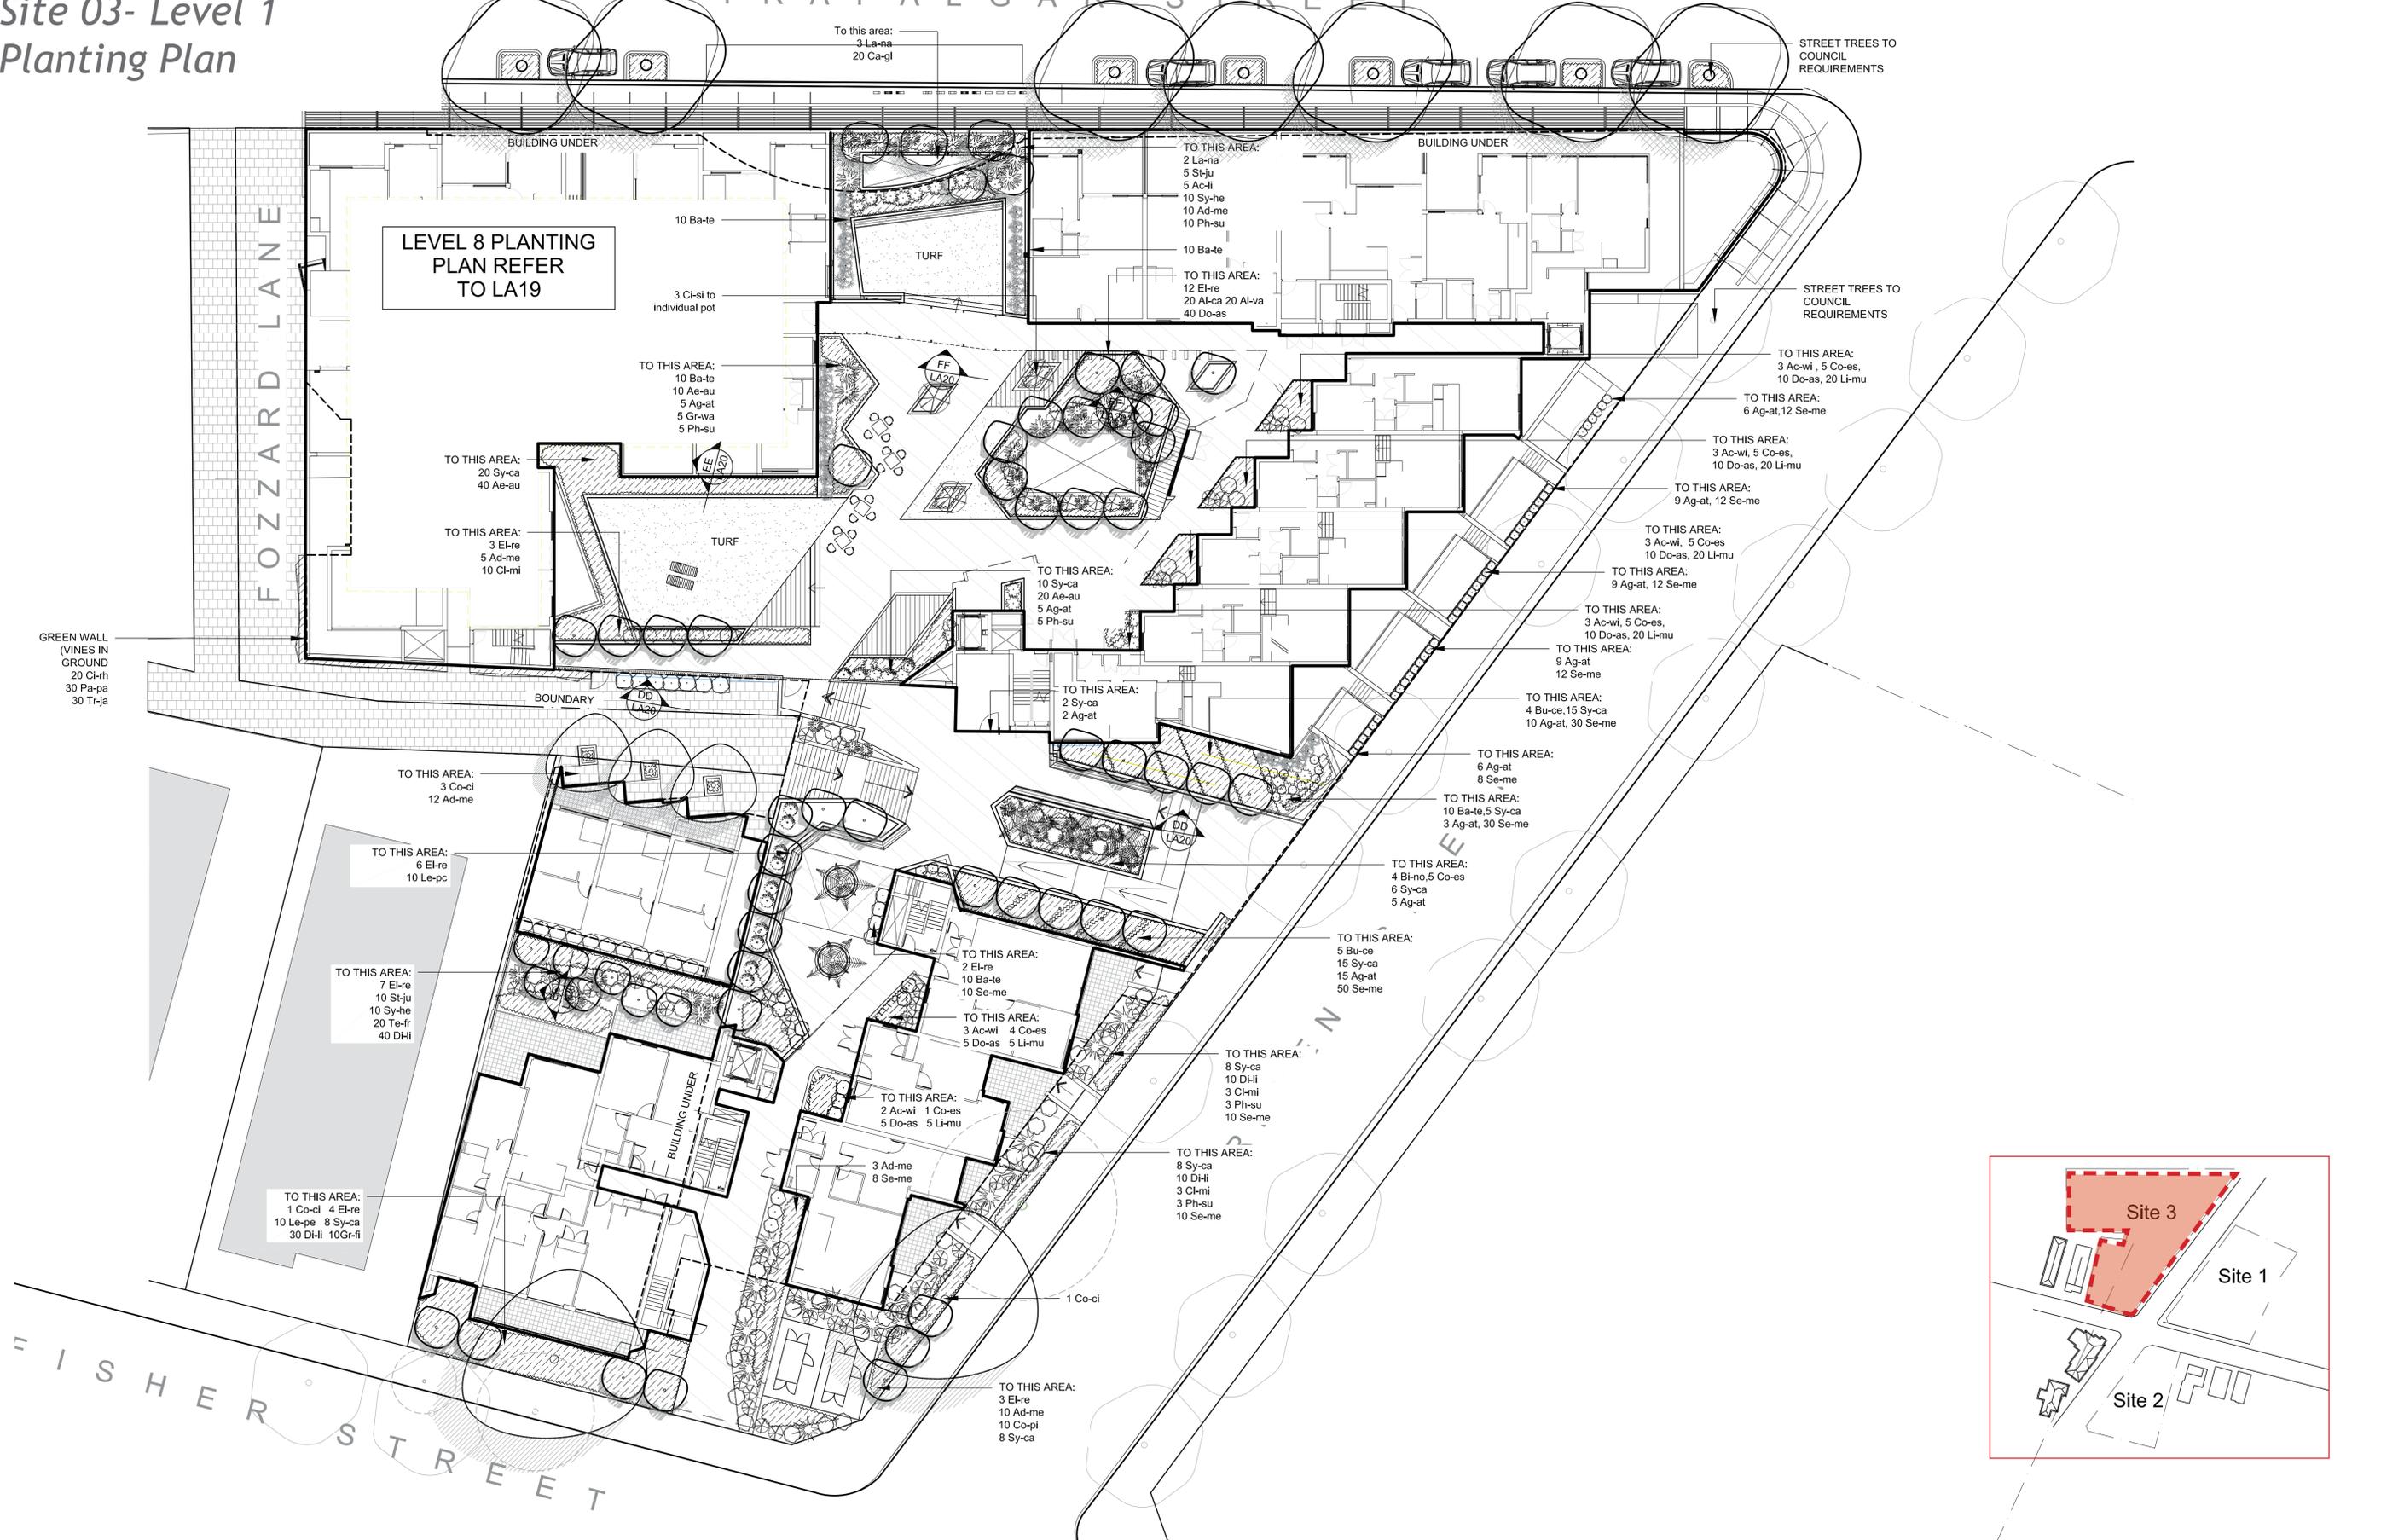

STREET TREES TO
COUNCIL
REQUIREMENTS

STREET TREES TO
COUNCIL
REQUIREMENTS

TO THIS AREA:
3 Ac-wi, 5 Co-es,
10 Do-as, 20 Li-mu

TO THIS AREA:
6 Ag-at, 12 Se-me

TO THIS AREA:
3 Ac-wi, 5 Co-es,
10 Do-as, 20 Li-mu

TO THIS AREA:
9 Ag-at, 12 Se-me

TO THIS AREA:
3 Ac-wi, 5 Co-es,
10 Do-as, 20 Li-mu

TO THIS AREA:
9 Ag-at, 12 Se-me

TO THIS AREA:
3 Ac-wi, 5 Co-es,
10 Do-as, 20 Li-mu

TO THIS AREA:
9 Ag-at,
12 Se-me

TO THIS AREA:
4 Bu-ce, 15 Sy-ca,
10 Ag-at, 30 Se-me

TO THIS AREA:
6 Ag-at,
8 Se-me

TO THIS AREA:
10 Ba-te, 5 Sy-ca,
3 Ag-at, 30 Se-me

TO THIS AREA:
4 Bi-no, 5 Co-es,
6 Sy-ca,
5 Ag-at

TO THIS AREA:
5 Bu-ce,
15 Sy-ca,
15 Ag-at,
50 Se-me

TO THIS AREA:
2 El-re,
10 Ba-te,
10 Se-me

TO THIS AREA:
3 Ac-wi, 4 Co-es,
5 Do-as, 5 Li-mu

TO THIS AREA:
8 Sy-ca,
10 DHI,
3 Cl-mi,
3 Ph-su,
10 Se-me

TO THIS AREA:
2 Ac-wi, 1 Co-es,
5 Do-as, 5 Li-mu

TO THIS AREA:
3 Ad-me, 8 Se-me

TO THIS AREA:
8 Sy-ca,
10 DHI,
3 Cl-mi,
3 Ph-su,
10 Se-me

TO THIS AREA:
3 El-re,
10 Ad-me,
10 Co-gl,
8 Sy-ca


1 Co-cl



LEGEND:	
	SITE BOUNDARY
	PROPOSED STREET TREE
	PROPOSED TREE
	EXISTING TREE RETAINED
	PROPOSED SHRUBS
	PROPOSED GROUNDCOVERS
	PROPOSED HEDGE
	TURF
	SEATS
	PAVING
	COBBLE GRANITE PAVING TO LANEWAY
	PAVING IN TERRACE BY ARCHITECT
	TIMBER DECKING

Site 03- Level 8 Planting Plan


T R A F A L G A R S T R E E T

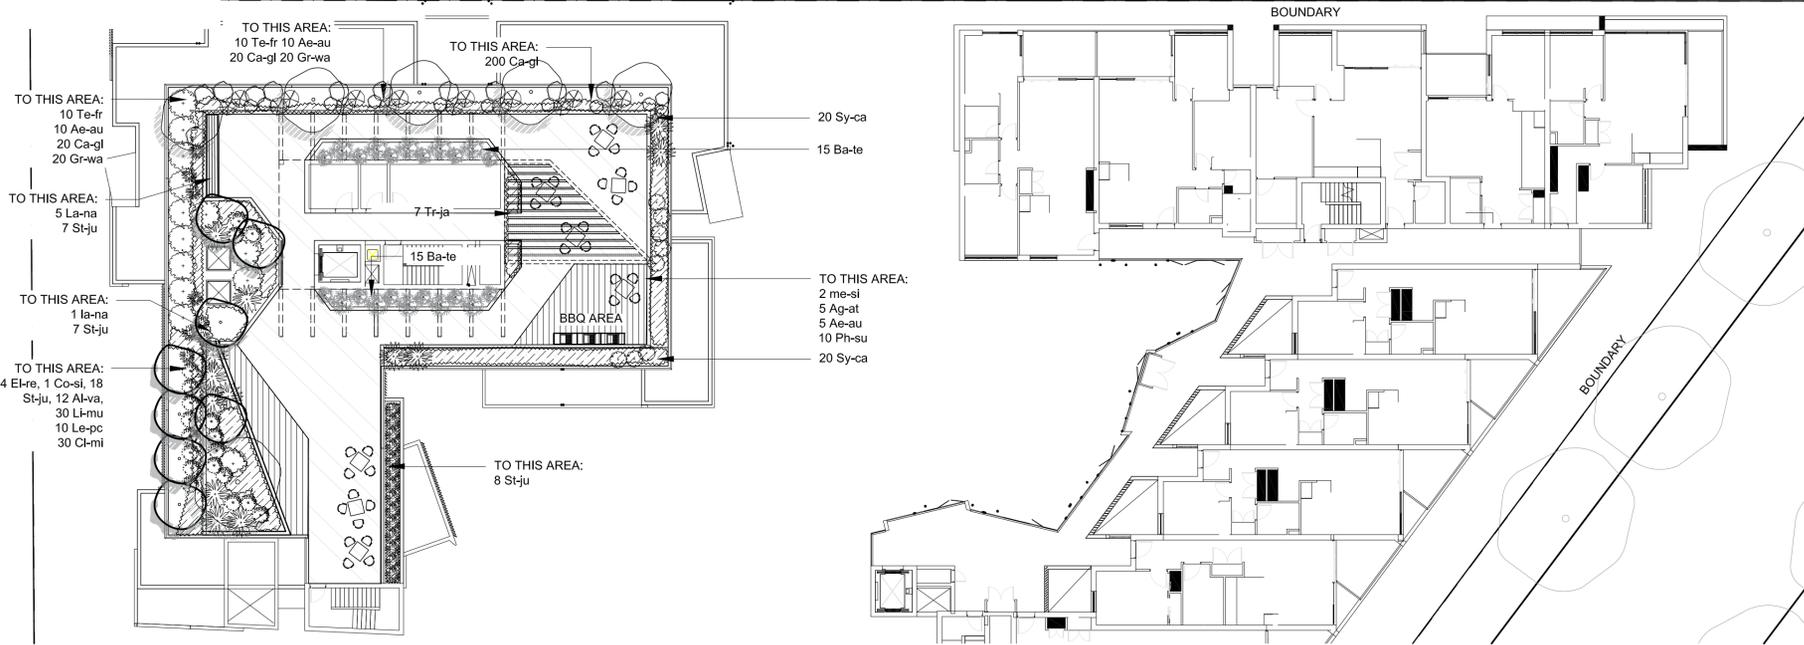

Planting Plan

PLANT SCHEDULE					
CODE	BOTANICAL NAME	COMMON NAME	MATURE HEIGHT	POT SIZE	QTY
TREES					
Ba-te	<i>Bambusa textilis 'Gracilis'</i>	Slender Weavers	2m	45L	80
Bi-no	<i>Bismarckia nobilis</i>	Bismarckia nobilis	5m	45L	4
Bu-ce	<i>Buckinghamia celsissima</i>	Ivory curl	10m	45L	9
Ci-si	<i>Citrus sp. (various)</i>	Lemon, Lime, Orange	4m	75L	3
Co-ci	<i>Corymbia citriodora</i>	Lemon Scented Gum	10m	100L	5
El-re	<i>Elaeocarpus reticulatus</i>	Blueberry Ash	10m	45L	41
La-na	<i>Lagerstroemia indica "Natchez"</i>	Natchez crepe myrtle	3m	75L	11
Me-si	<i>Meryta sinclairii</i>	NZ Puka Tree	2m	75L	2
SHRUBS					
Ac-li	<i>Acacia 'Little Nugget'</i>	Wattle	1.5m	15L	5
Ac-wi	<i>Acalypha wilkesiana</i>	Copper Leaf	1.8m	25L	20
Ad-me	<i>Adenanthos 'Mallee Legend'</i>	Wollybush	1.2m	5L	40
Al-ca	<i>Alpinia caerulea 'Red Back'</i>	Native Ginger	2m	25L	20
Al-wa	<i>Alpinia zerumbet 'variegata nana'</i>	Variegated Shell Ginger	0.5m	25L	32
Co-es	<i>Colocasia esculenta</i>	Elephant Ears	2.4m	15L	34
Co-pi	<i>Cordyline 'Pink Dazzler'</i>	Cordyline	4m	25L	10
Le-pc	<i>Leptospermum 'Pink Cascade'</i>	Leptospermum	1.2m	5L	20
St-ju	<i>Strelitzia juncea</i>	Narrow Leafed Bird of Paradise	2m	45L	47
Sy-ca	<i>Syzygium 'Cascade'</i>	Pink Flowering Lilly Pilly	3m	25L	35
Sy-he	<i>Syzygium 'Hedgemaster'</i>	Lilly Pilly	1m	25L	20
Te-fr	<i>Teucrium Fruticans</i>	Tree Germander	1m	25L	40
CLIMBERS					
Cl-rh	<i>Cissus rhombifolia</i>	Oak Leaf Ivy	10m	100mm	20
Tr-ja	<i>Tracheospermum jasminoides</i>	Star Jasmine	10m	100mm	37
Pa-pa	<i>Pandorea pandorana</i>	Wonga wonga vine	10m	100mm	30
GROUNDCOVERS					
Ae-au	<i>Acorium aureum</i>	Green Rose Buds	0.6m	5L	95
Ag-at	<i>Agave attenuata</i>	Century Plant	1-1.5m	15L	89
Ca-gl	<i>Carpobrotus glaucescens</i>	Pig face	0.1m	5L	260
Di-li	<i>Dianella 'Little Jess'</i>	Flax lily	500mm	5L	90
Do-as	<i>Doodia aspera</i>	Rasp Fern	300mm	5L	95
Cl-mi	<i>Clivea miniata</i>	Kaffir Lily	500mm	15L	46
Gr-fl	<i>Grevillea 'Firecracker'</i>	Grevillea	500mm	15L	10
Gr-wa	<i>Grevillea 'Wakiti Sunrise'</i>	Grevillea	0.5m	15L	45
Li-mu	<i>Liriope Muscari 'Evergreen Giant'</i>	Turf Lily	600mm	2.5L	125
Ph-su	<i>Phormium 'Surfer Boy'</i>	Surfer Flax	0.5m	5L	36
Se-me	<i>Sedum spectabile</i>	Showy Sedum	0.4m	5L	204

T R A F A L G A R S T R E E T

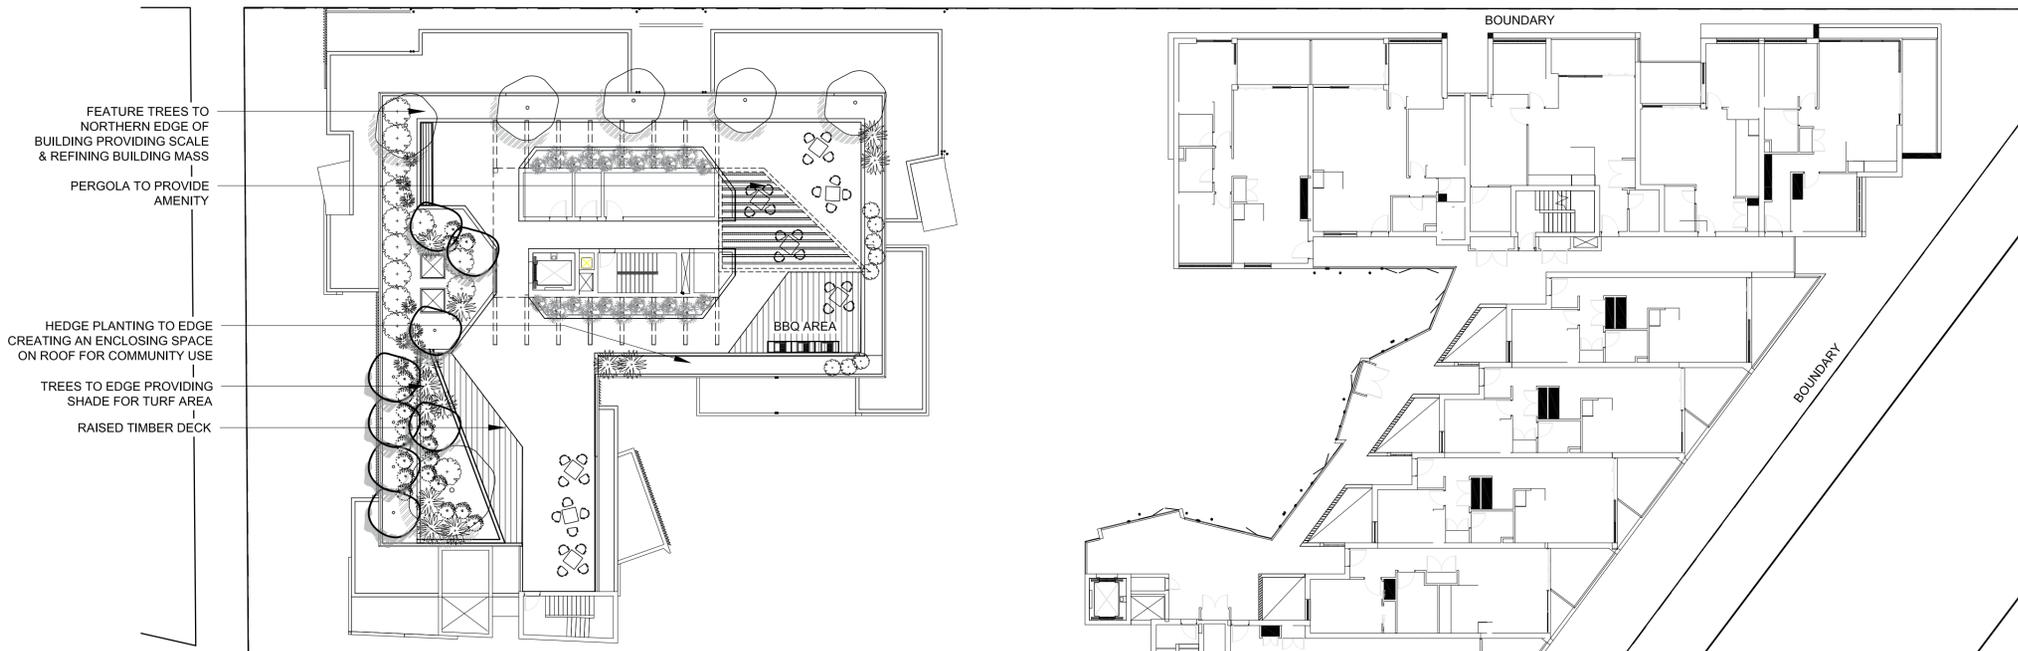

Landscape Plan




LEGEND:

	SITE BOUNDARY		EXISTING TREE RETAINED		PROPOSED HEDGE		PAVING		TIMBER DECKING
	PROPOSED STREET TREE		PROPOSED SHRUBS		TURF		COBBLE GRANITE PAVING TO LANEWAY		
	PROPOSED TREE		PROPOSED GROUNDCOVERS		SEATS		PAVING IN TERRACE BY ARCHITECT		


Site 03 - Section CC & Section DD




Section DD
Scale 1:100

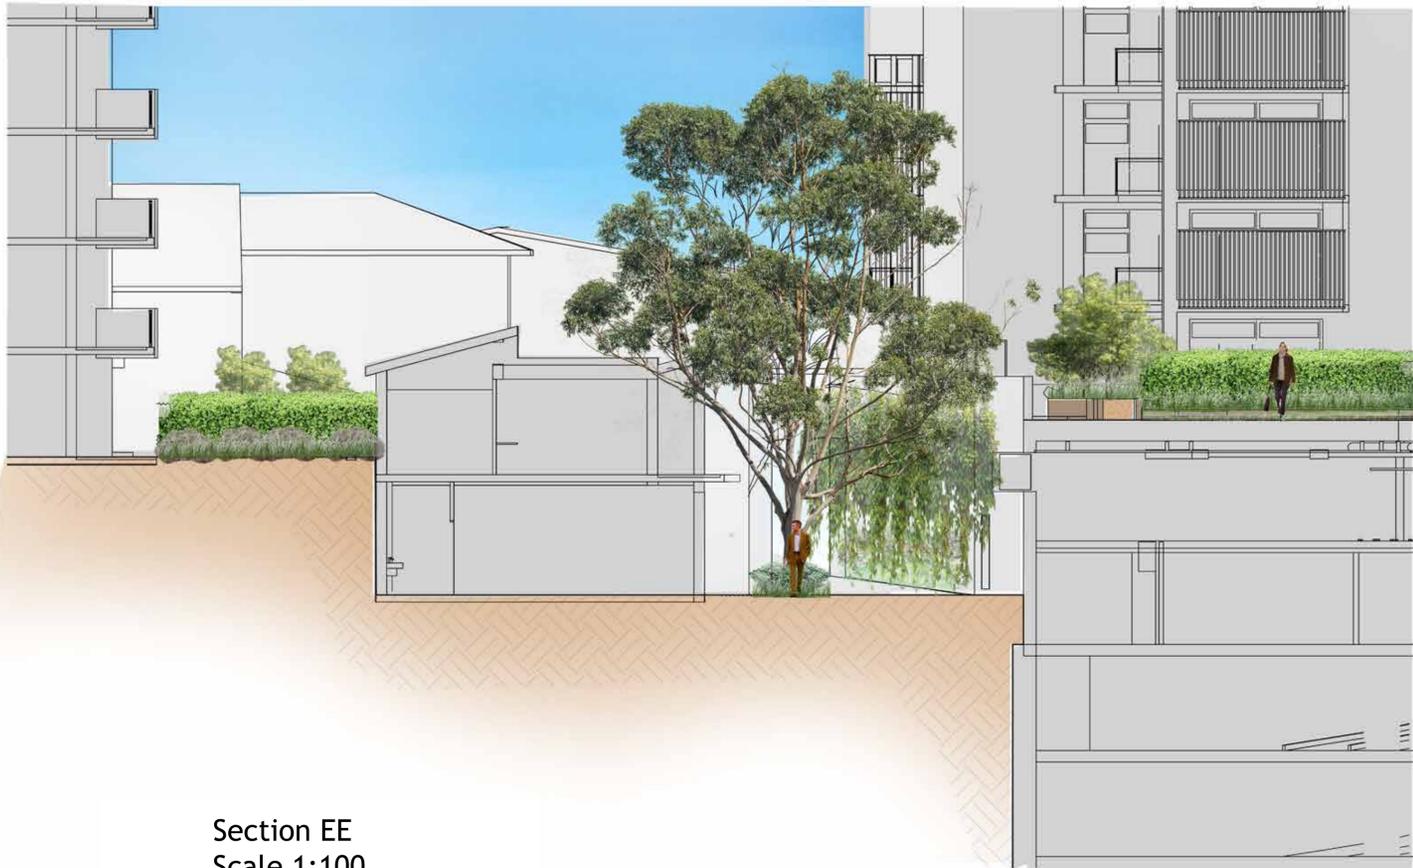


Section EE
Scale 1:100

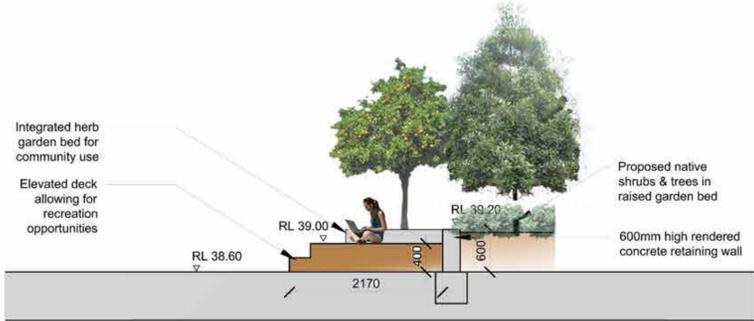


Section FF Scale 1:50

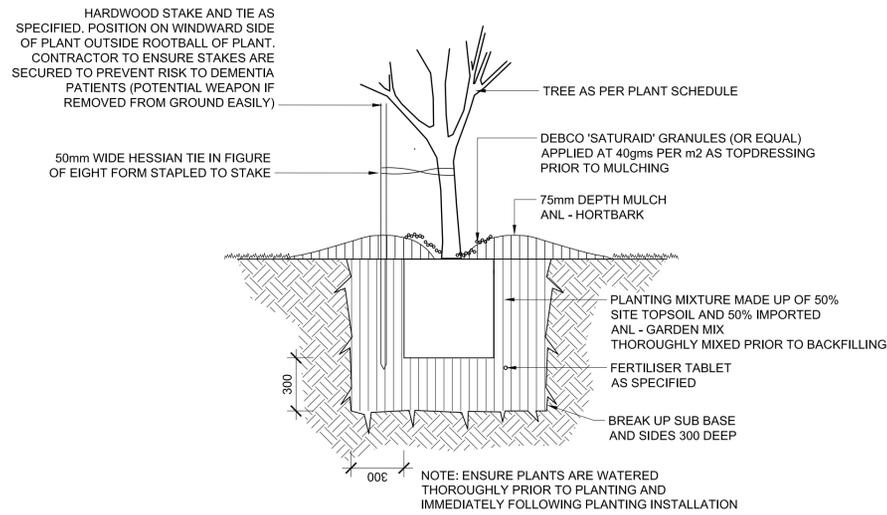


1 TREE PLANTING
TYPICAL SECTION 1:20

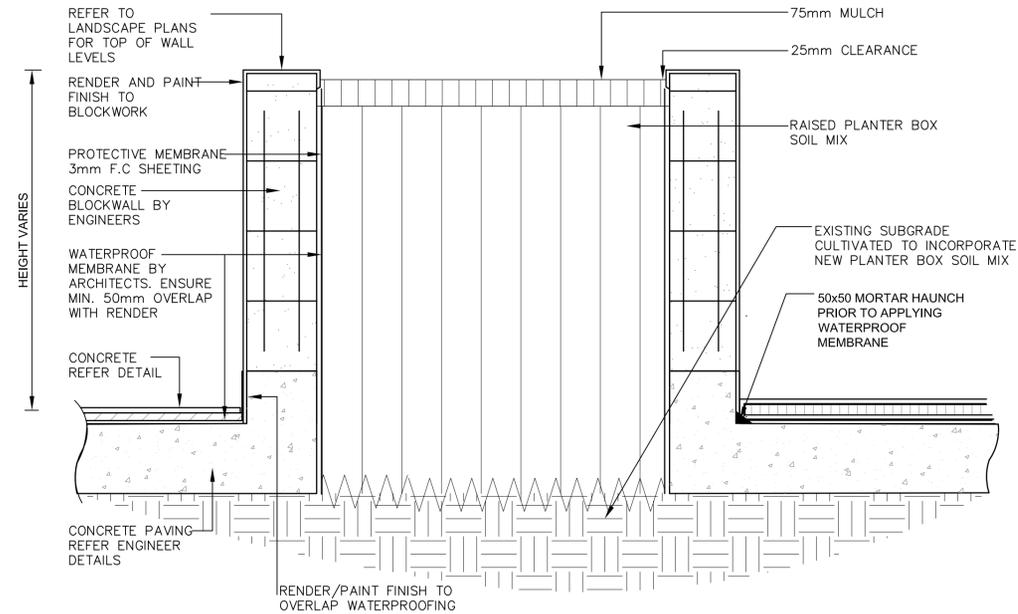


2 RAISED PLANTER BOX
TYPICAL SECTION 1:10

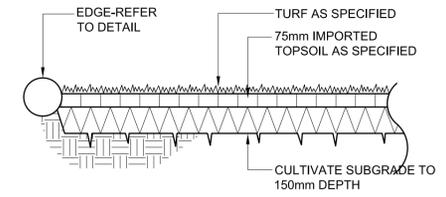


3 TURF
SECTION 1:20

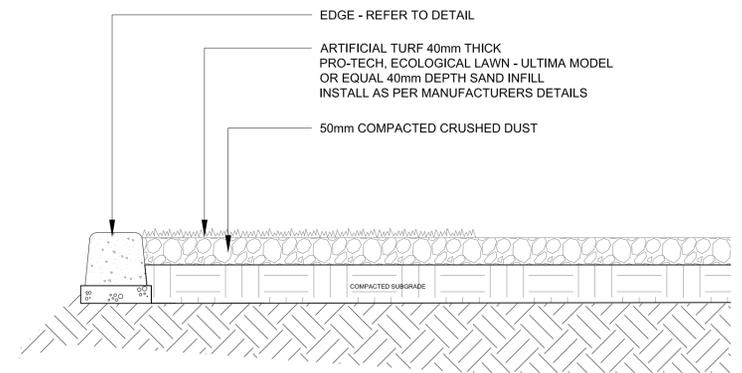



4 ARTIFICIAL TURF ON GRADE
TYPICAL SECTION 1:10

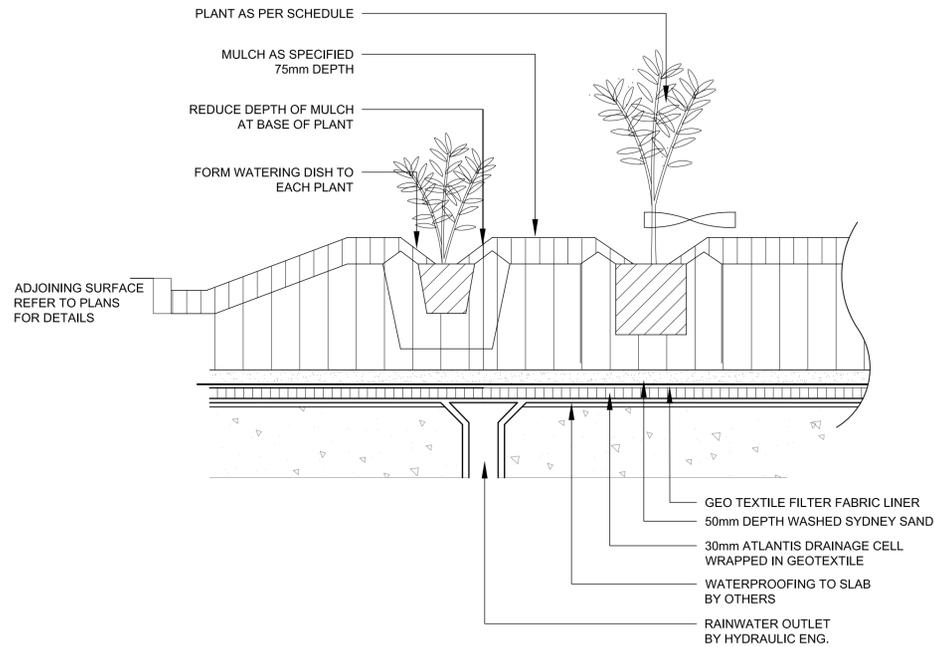


5 ON-SLAB PLANTING
TYPICAL SECTION 1:10

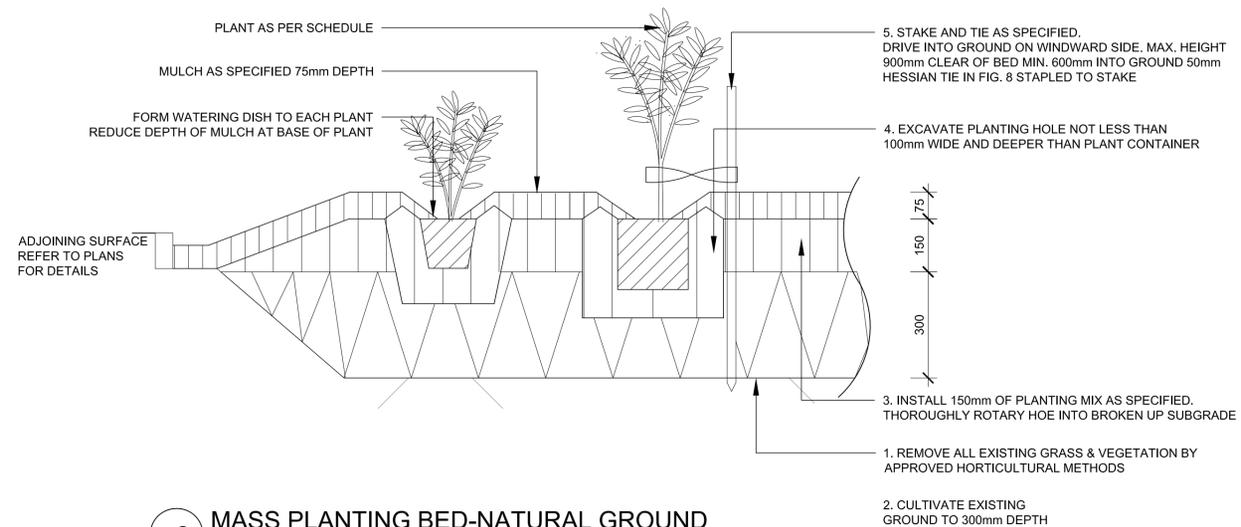


6 MASS PLANTING BED-NATURAL GROUND
TYPICAL SECTION 1:10

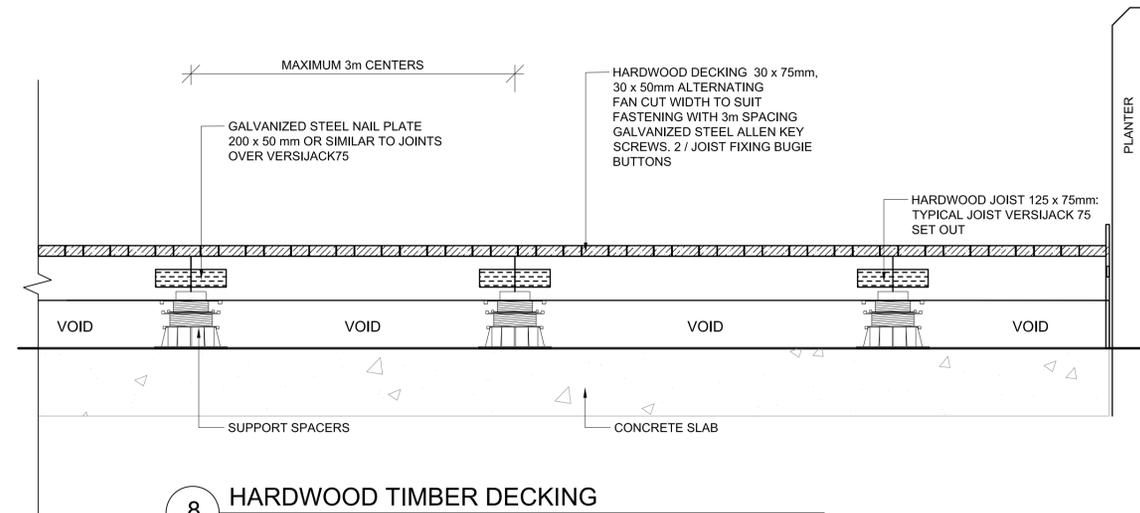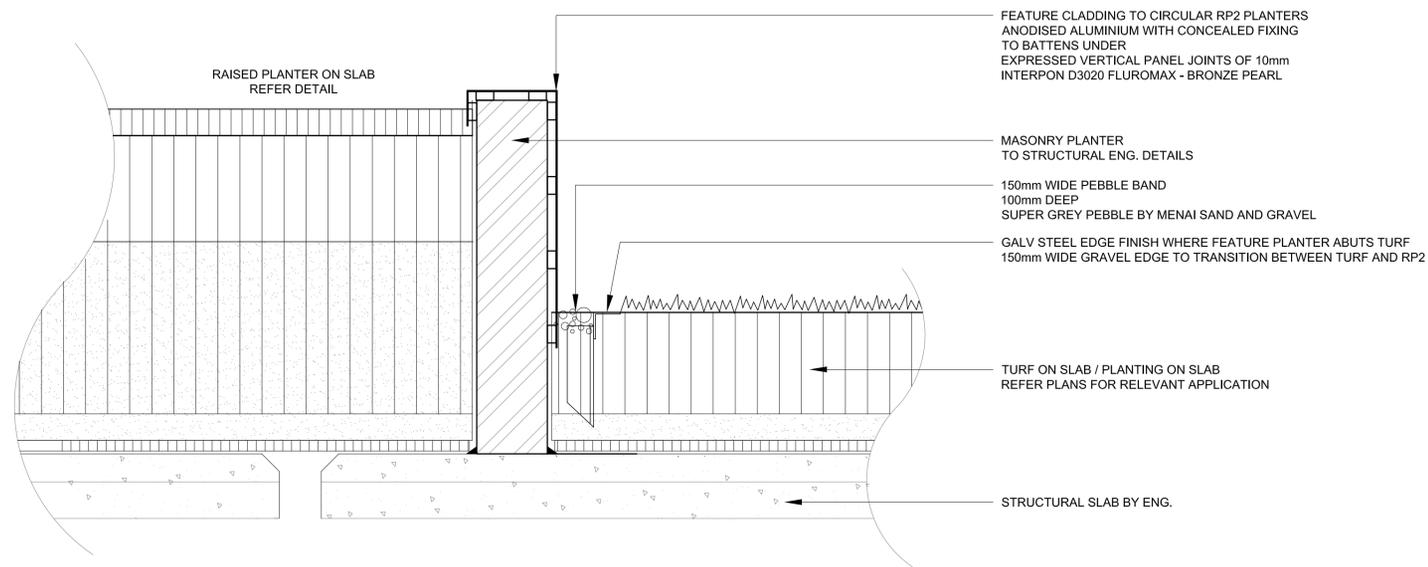


7 RETAINING WALL
TYPICAL SECTION 1:10

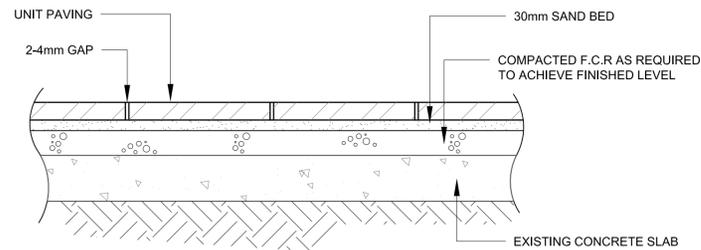


9 UNIT PAVING OVER CONCRETE SLAB
TYPICAL SECTION 1:10

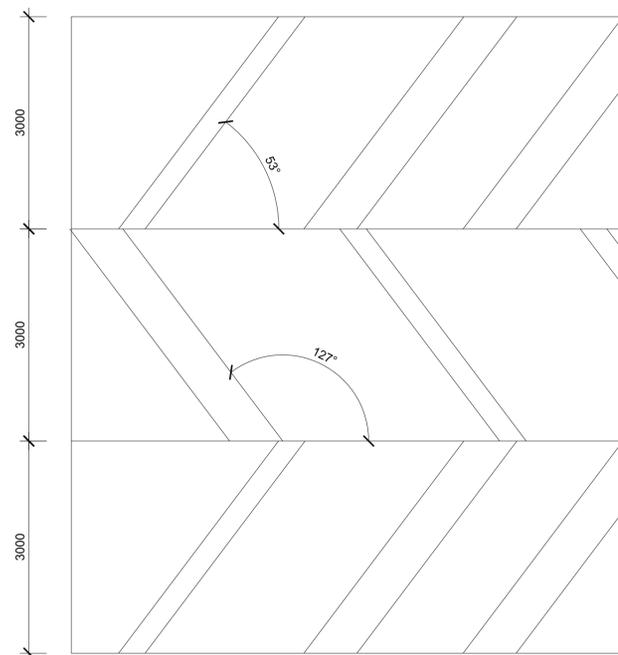

10 PAVING LAYOUT
SCALE 1:50

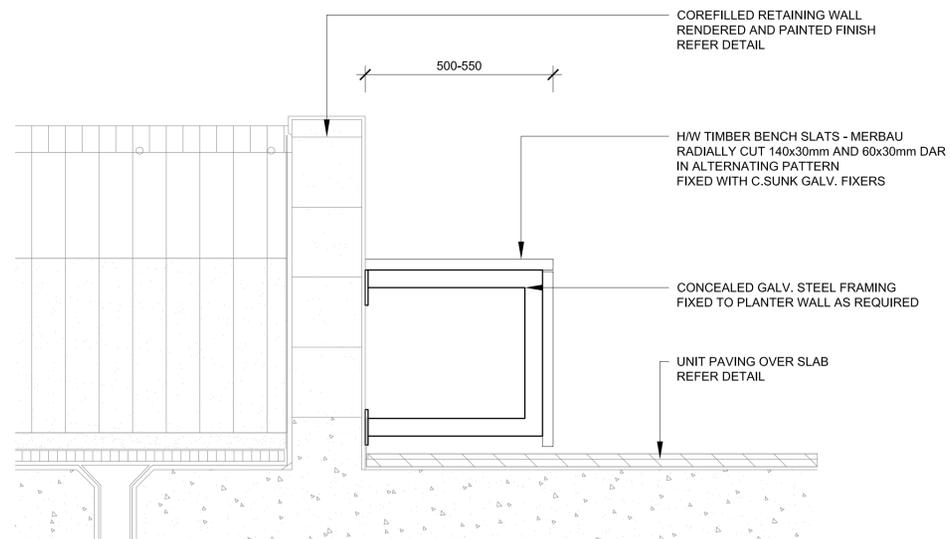

11 INTEGRATED TIMBER SEAT
SECTION 1:20

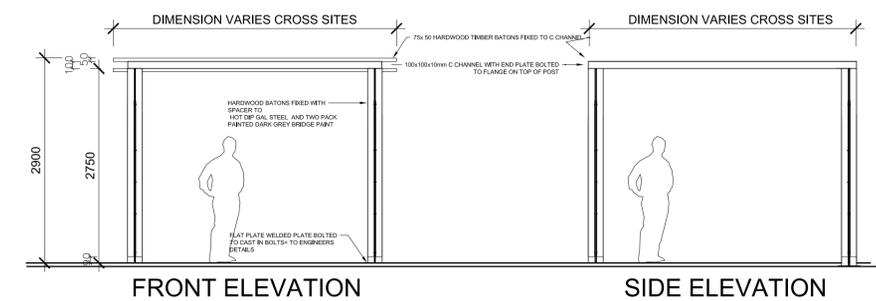

12 PERGOLA DETAILS
SCALE 1:50

