


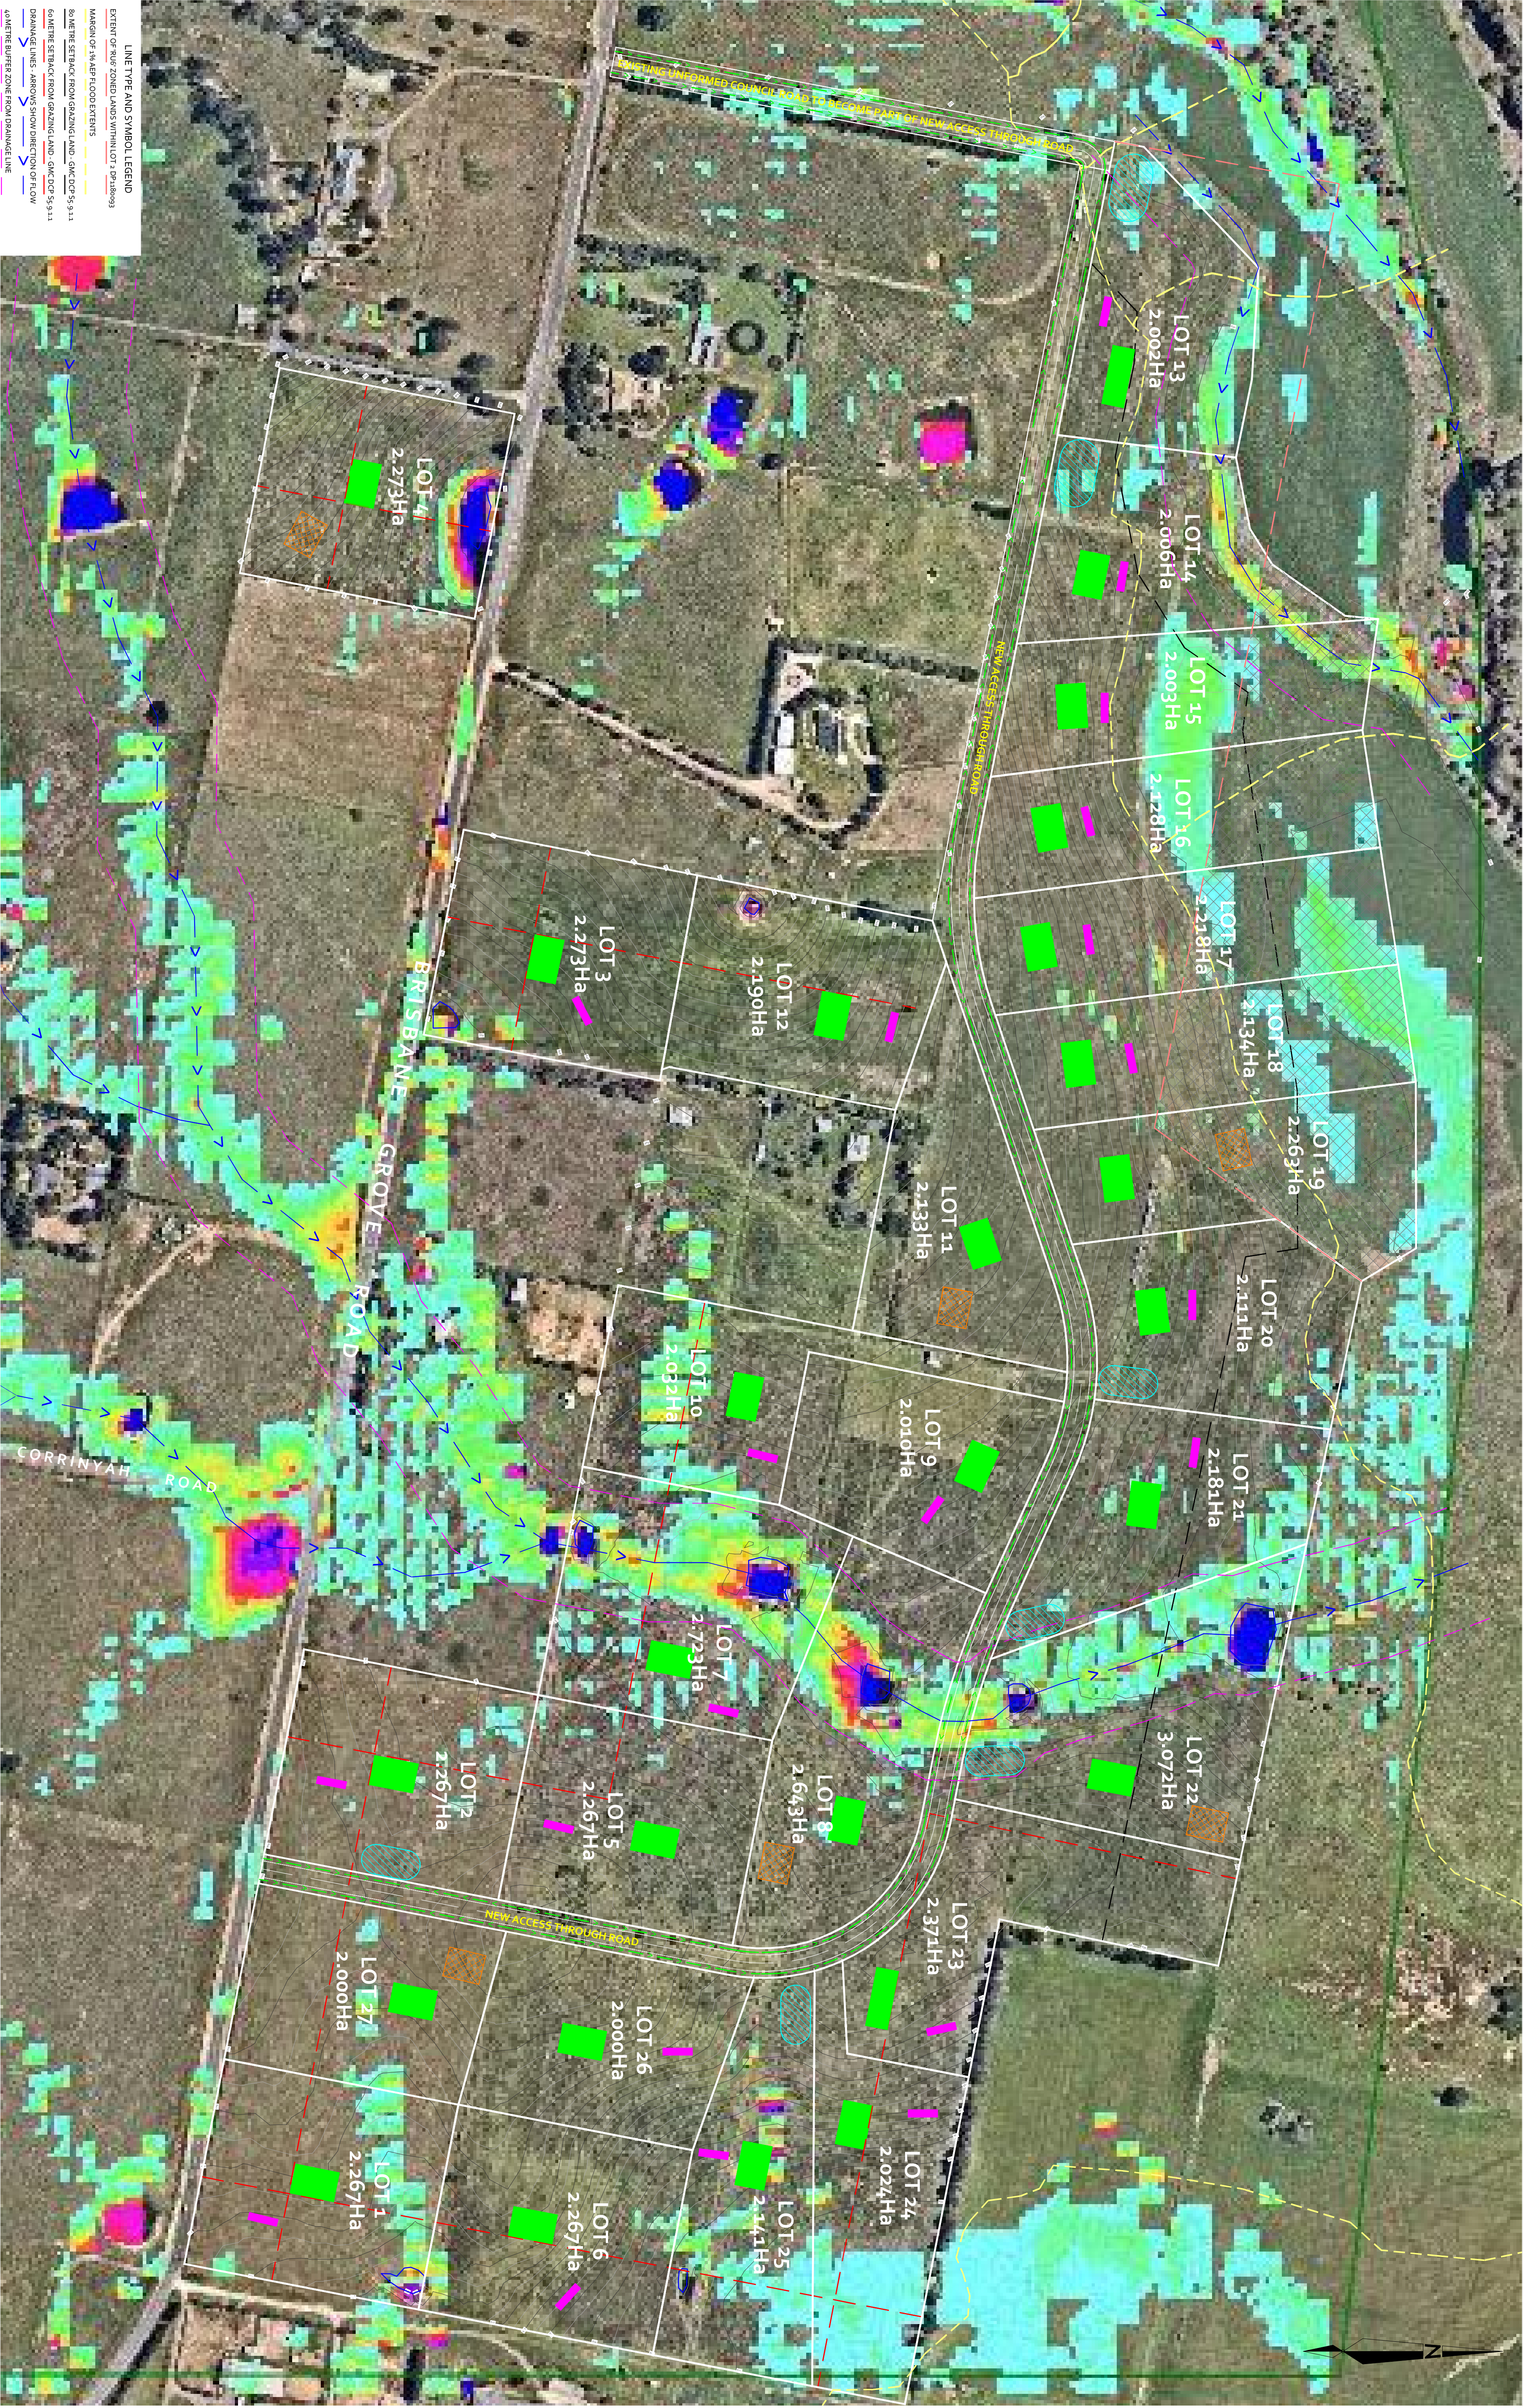

LINE TYPE AND SYMBOL LEGEND

EXTENT OF SUB ZONED LANDS WITHIN LOT 7 DP188093

MAISON OF 14.4M² TO 1000 EXTENTS

80 METRE SETBACK FROM GRAZING LAND - GML DCP 55.9.1.1

60 METRE SETBACK FROM GRAZING LAND - GML DCP 55.9.1.1

DRAINAGE LINES - ARROWS SHOW DIRECTION OF FLOW

4.0 METRE BUFFER ZONE FROM DRAINAGE LINE

100 ZONED LANDS INCLUDED WITHIN LAND REZONING PROPOSAL

NOMINATED OVERLAPPING ENVELOPE 600m²

NEW FARM DAMS - VARIABLE SIZES

EFFLUENT DISPOSAL AREA - 1000m² / 1000m²

THIS DRAWING AND THE IDEAS CONTAINED HEREIN ARE PROTECTED BY COPYRIGHT. UNAUTHORISED DISTRIBUTION, REPRODUCTION OR USE AS PART OF A SUBMISSION FOR DEVELOPMENT PURPOSES IS A BREACH OF COPYRIGHT. NO LICENCE IS IMPLIED, EXPRESSED OR ASSIGNED UNLESS ACKNOWLEDGED SEPARATELY IN WRITING. ANY RIGHTS TO DISTRIBUTE OR USE THE INFORMATION CONTAINED IN THE DRAWING WILL BE TERMINATED BY SOWDES IF THE CLIENT BREACHES THEIR OBLIGATION TO PAY ALL INVOICES OWING TO SOWDES. THE DRAWINGS ARE CONCEPTUAL AND ARE NOT INTENDED TO BE ABSOLUTE AND THEREFORE MAY BE SLIGHTLY VARIED IN REALITY.

DRAWING REFERENCE			PROJECT TITLE	
STAGE	DATE		LAND REZONING PROPOSAL	
A	COUNCIL SUBMISSION	23/11/2021	WASTEWATER MANAGEMENT SITE PLAN	
SOWDES			BRISBANE GROVE ROAD BRISBANE GROVE. NSW. 2580	
P.O. Box 659 Gulburn NSW, 2580 Tel: 0438 883 400			DRAWING DATE: NOV. 2021 REFERENCE NUMBER: PJ 005042.1 DRAWING SCALE: 1:2,000 SHEET NUMBER: 1 OF 1	